01-18-2019 LETTING ITEM 008

°O°

0

0


0

STATE OF ILLINOIS DEPARTMENT OF TRANSPORTATION

# PROPOSED HIGHWAY PLANS

FAI ROUTE 290: I–290 AT METRA RR (N OF IL 19 – IRVING PARK RD) (SN 022–0107) SECTION 2018–060–BP PROJECT: NHPP–WIWQ(867) BRIDGE PAINTING DUPAGE COUNTY

C-91-275-18

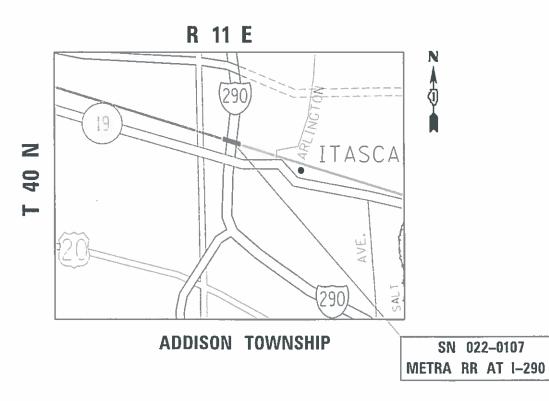

FOR INDEX OF SHEETS, SEE SHEET NO. 2

÷.

IMPROVEMENT IS LOCATED IN VILLAGE OF ITASCA

TRAFFIC DATA

**1–290**:


2017 ADT = 222600 POSTED SPEED LIMIT = 60 MPH

FULL SIZE PLANS HAVE BEEN PREPARED USING STANDARD ENGINEERING SCALES. REDUCED SIZED PLANS WILL NOT CONFORM TO STANDARD SCALES. IN MAKING MEASUREMENTS ON REDUCED PLANS, THE ABOVE SCALES MAY BE USED.

J.U.L.I.E. JOINT UTILITY LOCATION INFORMATION FOR EXCAVATION 1-800-892-0123 OR 811

PROJECT ENGINEER: MIDY, J. ALAIN (847) 221–3056 PROJECT MANAGER: AQUEEL, FAWAD (847) 705–4247

# CONTRACT NO. 62G88

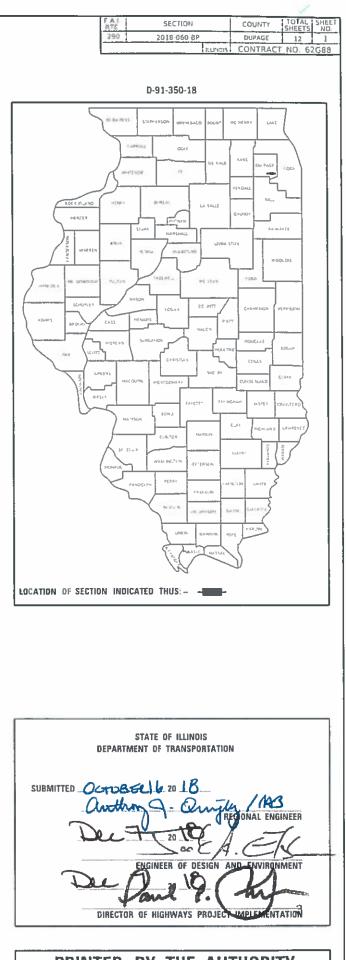

PRINTED BY THE AUTHORITY OF THE STATE OF ILLINOIS

# **INDEX OF SHEETS**

SHEET NO.	DESCRIPTION
1.	TITLE SHEET
2.	INDEX OF SHEETS AND GENERAL NOTES
3.	SUMMARY OF QUANTITIES
4-9.	BRIDGE DETAILS SN 022-0107
10.	FREEWAY ENTRANCE AND EXISTING RAMP CLOSURE DETAILS (TC-08)
11	TRAFFIC CONTROL DETAILS FOR FREEWAY SINGLE AND MULTI-LANE WEAVE (TC-09)

TRAFFIC CONTROL DETAILS FOR FREEWAY SHOULDER 12. CLOSURES AND PARTIAL RAMP CLOSURES (TC-17)

**STATE STANDARDS** 

STD NO.	DESCRIPTION
701006-05	OFF-ROAD OPERATIONS, 2L, 2W, 15' TO 24'' FROM PAVEMENT EDGE
701400-09	APPROACH TO LANE CLOSURE, FREEWAY/EXPRESSWAY
701401-12	LANE CLOSURE, FREEWAY/EXPRESSWAY
701411-09	LANE CLOSURE, MULTILANE, AT ENTRANCE OR EXIT RAMP, FOR SPEEDS > 45 MPH
701428-01	TRAFFIC CONTROL SETUP AND REMOVAL FREEWAY / EXPRESSWAY
701446-09	TWO LANE CLOSURE, FREEWAY / EXPRESSWAY
701901-08	TRAFFIC CONTROL DEVICES

USER NAME = gorengautab	DESIGNED -	REVISED -	STATE OF ILLINOIS DEPARTMENT OF TRANSPORTATION	INDEX OF SHEETS, STATE STANDARDS						F.A.I. BTE	SECTION	COUNTY	TOTAL SHE
	DRAWN -	REVISED -		GENERAL NOTES AND GENERAL PAINT NOTES				290	2018-060-BP	DUPAGE	12 2		
PLOT SCALE = 100.0000 ' / in.	CHECKED -	REVISED -							, in the second se		CONTRAC	T NO. 62G88	
PLOT DATE = 9/20/2018	DATE -	REVISED -		SCALE:	SHEET	OF SHEETS STA. TO STA.			ILLINOIS FED.	ID PROJECT			

BEFORE STARTING ANY EXCAVATION, THE CONTRACTOR SHALL CALL •J.U.L.I.E. • AT (800) 892-0123 or 811 FOR FIELD LOCATIONS OF BURIED ELECTRIC, TELEPHONE AND GAS UTILITIES. 48 HOUR NOTIFICATION IS REQUIRED.

THE CONTRACTOR SHALL COORDINATE CONSTRUCTION ACTIVITIES WITH UTILITY COMPANIES, AND THE VILLAGES OF PALATINE AND ITASCA. THE CONTRACTOR WILL NOT BE ALLOWED TO SET UP A YARD OR FIELD OFFICE ON STATE PROPERTY WITHOUT WRITTEN PERMISSION FROM THE DEPARTMENT.

PLAN DIMENSIONS AND DETAILS RELATIVE TO EXISTING PLANS ARE SUBJECT TO NOMINAL CONSTRUCTION VARIATIONS. THE CONTRACTOR SHALL FIELD VERIFY EXISTING DIMENSIONS AND MAKE NECESSARY APPROVED ADJUSTMENTS PRIOR TO ORDERING OF MATERIALS. SUCH VARIATIONS SHALL NOT BE CAUSE FOR ADDITIONAL COMPENSATION FOR A CHANGE IN SCOPE OF THE WORK. HOWEVER, THE CONTRACTOR WILL BE PAID FOR THE QUANTITY ACTUALLY FURNISHED BASED AT THE UNIT PRICE BID FOR THE WORK.

THE CONTRACTOR SHALL CONTACT THE DISTRICT ONE TRAFFIC CONTROL SUPERVISOR AT (847)705-4151 A MINIMUM OF 72 HOURS IN ADVANCE OF BEGINNING WORK.

THESE PLANS HAVE BEEN PREPARED FROM NOTES RECEIVED FROM THE BUREAU OF MAINTENANCE BRIDGE INSPECTORS.

DO NOT SCALE PLANS FOR CONSTRUCTION DIMENSIONS.

THE CONTRACTOR SHALL BE REQUIRED TO PRIVIDE ACCESS TO ABUTTING PROPERTY AT ALL TIMES DURING THE CONSTRUCTION OF THIS PROJECT.

WHEN ARTIFICIAL LIGHTING IS UTILIZED IN NIGHTTIME OPERATIONS, THE CONTRACTOR SHALL EXERCISE THE OUTMOST PRECAUTIONS PREVENTING ADVERSE VISIBILITY TO THE MOTORING PUBLIC AND ADJACENT RESIDENTIAL AREAS.

CLEANING AND PAINTING OF THE EXISTING STRUCTURAL STEEL SHALL BE AS SPECIFIED IN THE SPECIAL PROVISION FOR "CLEANING AND PAINTING EXISTING STEEL STRUCTURES".

ALL ITEMS (SUCH AS, BUT NOT LIMITED TO: CONDUITS, BRACKETS AND DECK DRAINS) ATTACHED TO OUTSIDE OF THE FASCIA BEAMS SHOULD BE CLEANES AND PAINTED.

SN 022-0107

ALL BEAMS, BEARINGS, BRACKETS, WALKWAY, HANDRAILS AND OTHER STRUCTURAL STEEL SHALL BE CLEANED PER NEAR WHITE BLAST CLEANING SSPC-SP10. ALL AREAS SHALL BE PAINTED ACCORDING TO THE REGUIREMENTS OF PAINT SYSTEM 1 -OZ/E/U. THE COLOR OF THE FINAL FINISH COAT FOR ALL INTERIOR STEEL SURFACES SHALL BE GRAY, MUNSELL NO 5B 7/1. THE COLOR OF THE FINAL FINISH COAT FOR THE EXTERIOR AND BOTTOM FLANGE OF THE FASCIA BEAMS SHALL BE REDDISH BROWN, MUNSELL NO 2. 5YR 3/4.

A MINIMUM OF TWO (2) AIR MONITORS WILL BE REQUIRED TO MONITOR ABRASIVE BLASTING OPERATIONS AT THIS SIDE. SEE SPECIAL PROVISION FOR "CONTAINMENT AND DISPOSAL OF LEAD PAINT CLEANING RESIDUES.

# **GENERAL NOTES**


IT SHALL BE THE CONTRACTOR'S RESPONSIBILITY TO PROTECT AND MAINTAIN THE EXISTING BRIDGE LIGHTING AT ANY LOCATIONS THAT LIGHTING IS ENCOUNTERED ADJACENT TO AN AREA TO BE CLEANED AND PAINTED.

# **GENERAL PAINT NOTES**

# REV. - MS

	SUMMARY OF QUANTITIES		URBAN		CC	NSTRUCTI	ON TYPE C	ODE 004	14		SUMMA	RY OF QUANTITIES	
CODE NO	ITEM	UNIT	TOTAL QUANTITIES	0044 SN 022-0107 90% FED 10% STATE						CODE NO		ITEM	UNI
67000400	ENGINEER'S FIELD OFFICE, TYPE A	CAL MO	6	6									
67100100	MOBILIZATION	L SUM	1	1									
70200100	NIGHTTIME WORK ZONE LIGHTING	L SUM	1	1									
x7011015	TRAFFIC CONTROL AND PROTECTION (EXPRESSWAYS)	L SUM	1	1									
Z0007112	CONTAINMENT AND DISPOSAL OF LEAD PAINT CLEANING RESIDUES	L SUM	1	1									
Z0010501	CLEANING AND PAINTING STEEL BRIDGE NO. 1	LSUM	1	1									
Z0048665	RAILROAD PROTECTIVE LIABILITY INSURANCE	L SUM	1	1									
FILE NAME = pw:\VLOB4EBIDINTEG.	IIIInols.gov;PWID0T\Documents\D0T_Offices\D1strlct.NProjects\D135018\CADData\Design\D135683 PL0T_SCALE = 100,0000 ' / 1n, CI	HECKED -		REVISED REVISED REVISED	-		D	ST EPARTME	TATE OF Int of t	ILLINOIS RANSPORTAT	ION		SUMMARY OF QUA
	PLOT DATE = 10/22/2018 D	ATE -		REVISED	-							SCALE: SHEET	NO. OF SHEETS

			CO	NSTRUCTIO	N TYPE C	DDE	
IT	TOTAL QUANTITIES						
						REV	MS
UANTI (SN (	TIES )22–0107)		F.A.I. RTE. 290	SECTI 2018-06	D-BP	COUNTY TO SH DUPAGE	DTAL SHEET EETS NO. 12 3
STA.		O STA.	FED. ROA	AD DIST. NO. 1 IL	LINOIS FED. AID	CONTRACT N PROJECT	10. 62G88

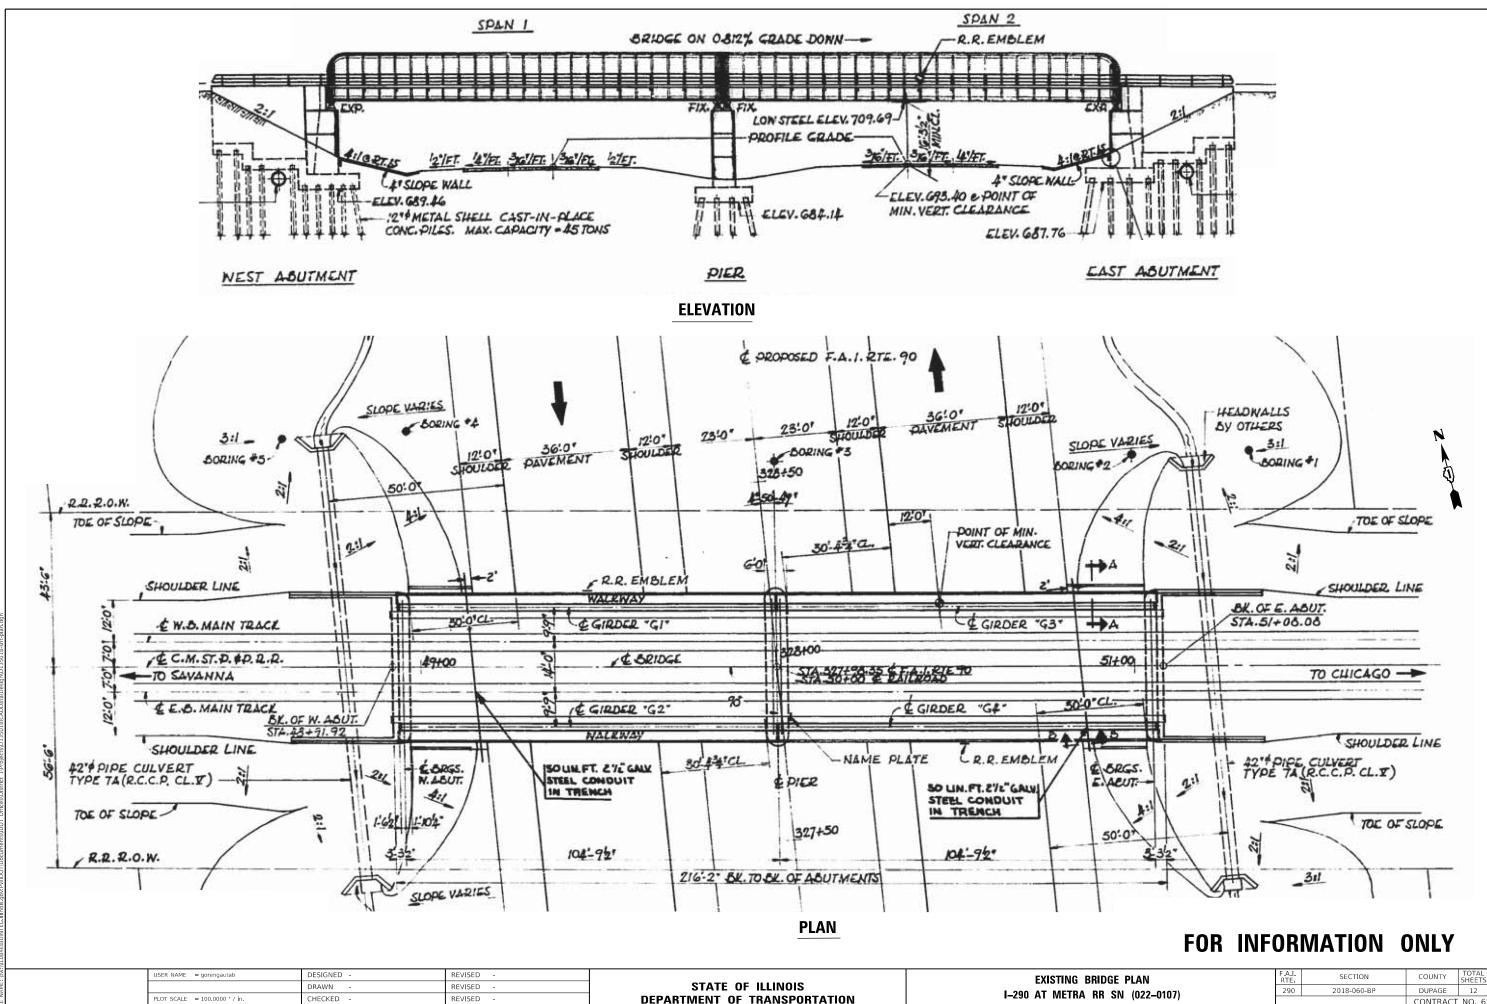

**DEPARTMENT OF TRANSPORTATION** 

OF 3 SHEETS SHEET 1


SCALE:

LOT DATE = 10/12/2018

DATE


REVISED

GE PLAN	F.A.I. RTE	SECT	ION		COUNTY	TOTAL SHEETS	SHEET NO.
SN (022–0107)		2018-0	60-BP		DUPAGE	12	4
510 (022-0107)					CONTRACT	NO. 62	2G88
S STA. TO STA.			ILLINOIS	FED. AI	D PROJECT		

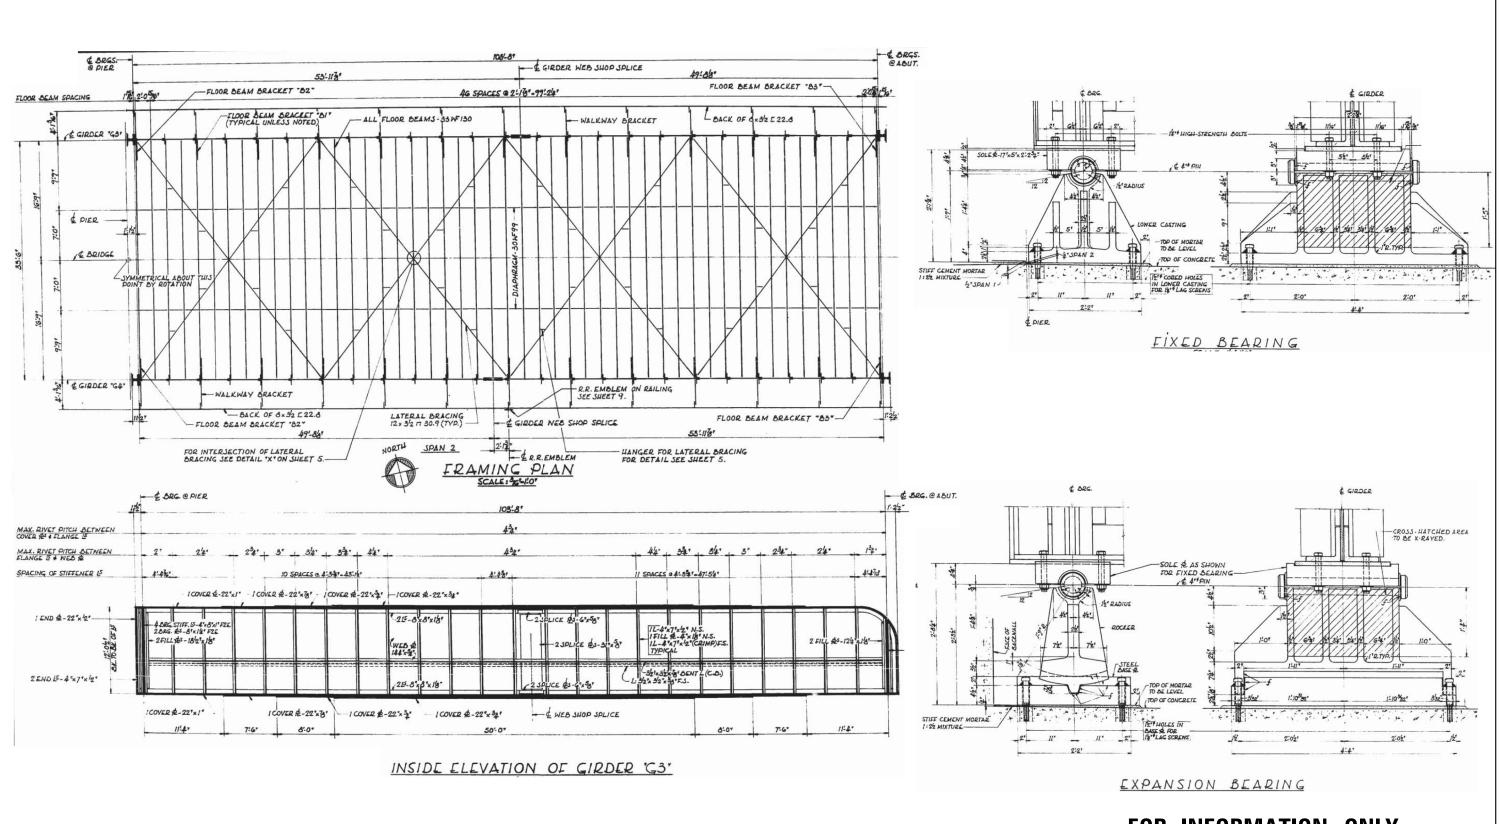


USER NAME = gorengautab	DESIGNED -	REVISED -		EXISTING BRIDGE FRAMING PLAN. EXPENSION BEARING DETAILS.	F.A.I. RTE	SECTION	COUNTY TOTAL SHEET SHEETS NO.	
	DRAWN -	REVISED -	STATE OF ILLINOIS	I-290 AT METRA RR (SN 022-0107) SCALE: SHEET 2 OF 3 SHEETS STA. TO STA.		290	2018-060-BP	DUPAGE 12 5
PLOT SCALE = 100.0000 ' / in.	CHECKED -	REVISED -	DEPARTMENT OF TRANSPORTATION					CONTRACT NO. 62G88
PLOT DATE = 10/12/2018	DATE -	REVISED -					ILLINOIS FED.	AID PROJECT

# FOR INFORMATION ONLY

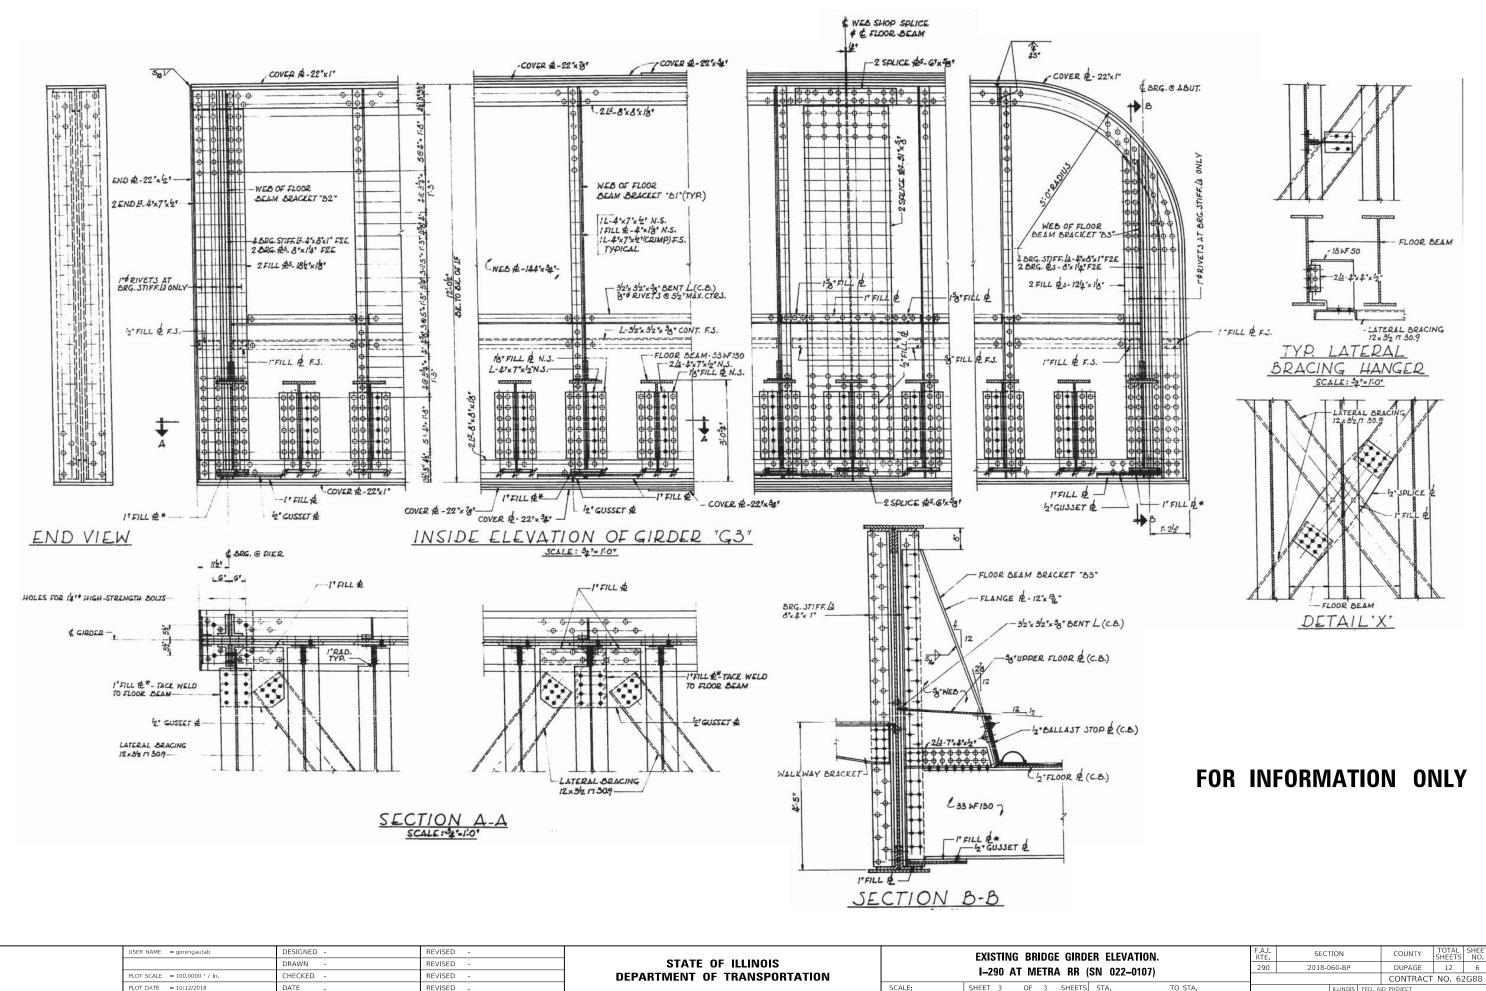


кк (	IK (SIN UZZ-UTU/)		 				_
(						CONTRACT	ſ
HEETS	STA.	TO STA.		ILLINOIS	FED. A	D PROJECT	-

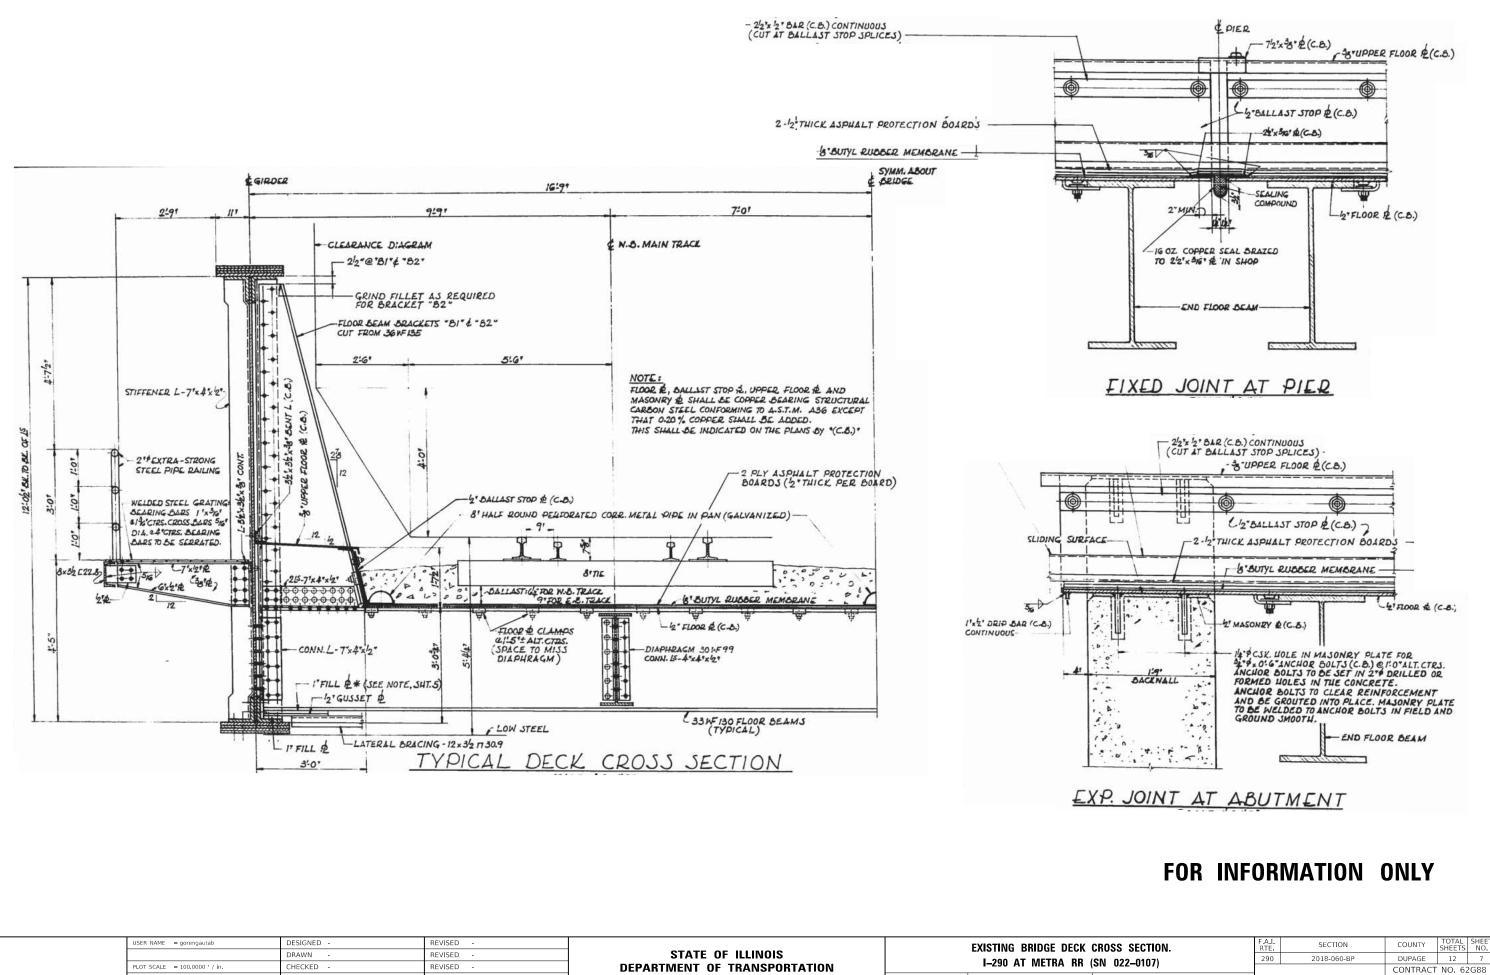

STA.

TO STA

USER NAME = gorengautab	DESIGNED - DRAWN - CHECKED -	REVISED - REVISED - REVISED -	STATE OF ILLINOIS DEPARTMENT OF TRANSPORTATION		EXISTING B I–290 At		CK CF R (Si	
PLOT DATE = 10/12/2018	DATE -	REVISED -		SCALE:	SHEET 3	OF 3 SHE	ETS	ç

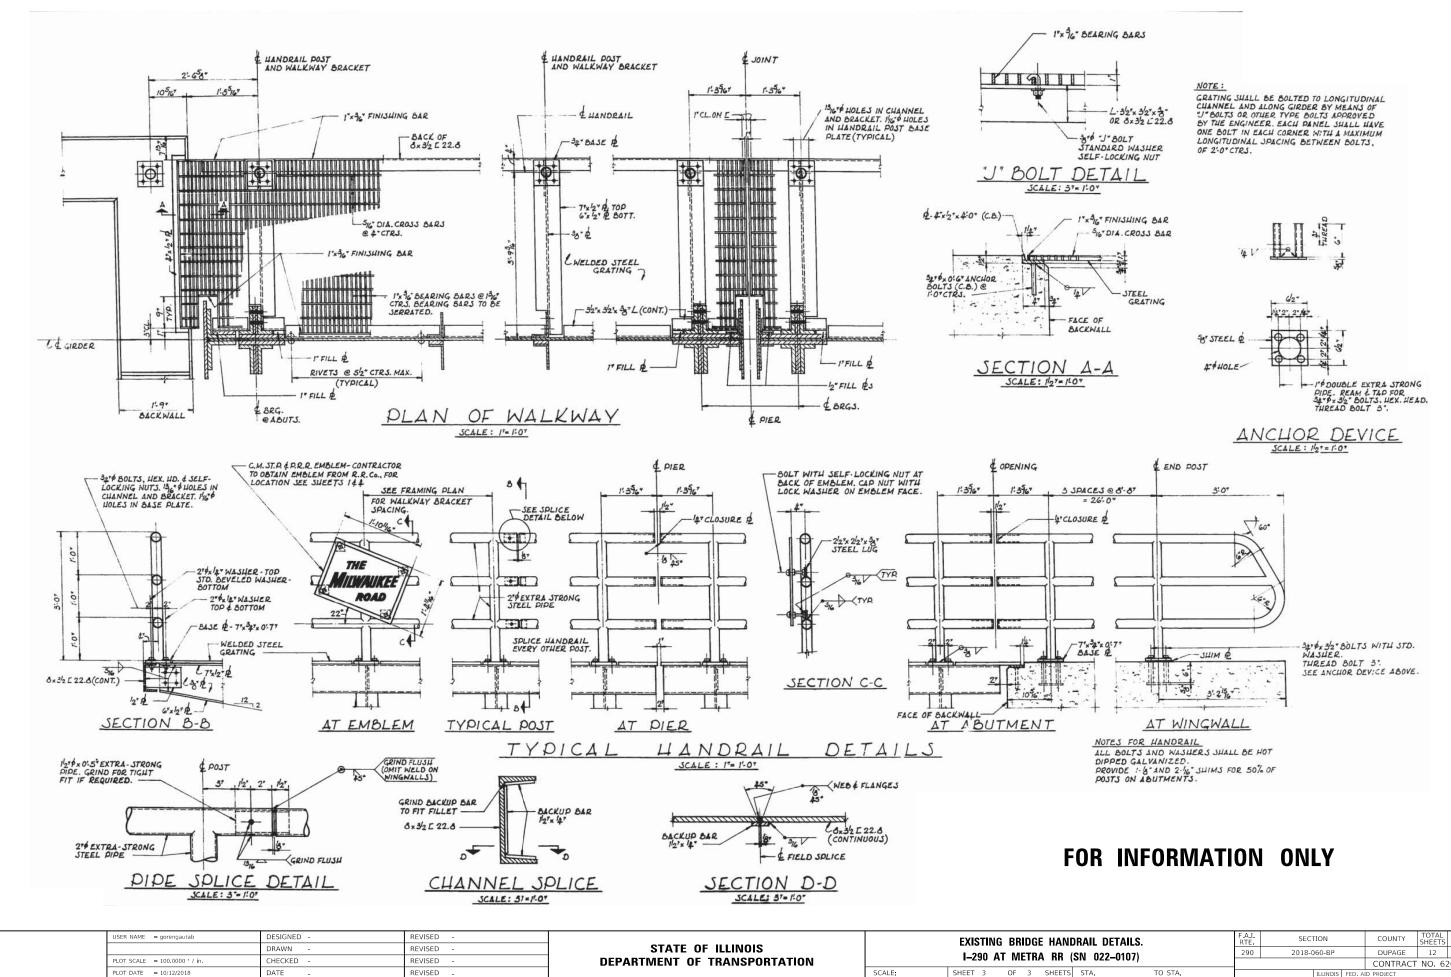


SCALE:

PLOT DATE = 10/12/2018


DATE


REVISED

NC	NDRAIL DETAILS.			F.A.I. RTE. SECTION		COUNTY	TOTAL SHEETS	SHEET NO.		
2 1				2018-0	DUPAGE	12	8			
(SN 022-0107)							CONTRACT NO. 62G88			
TS	STA.	TO STA.	ILLINOIS FE			FED. AI	D PROJECT			

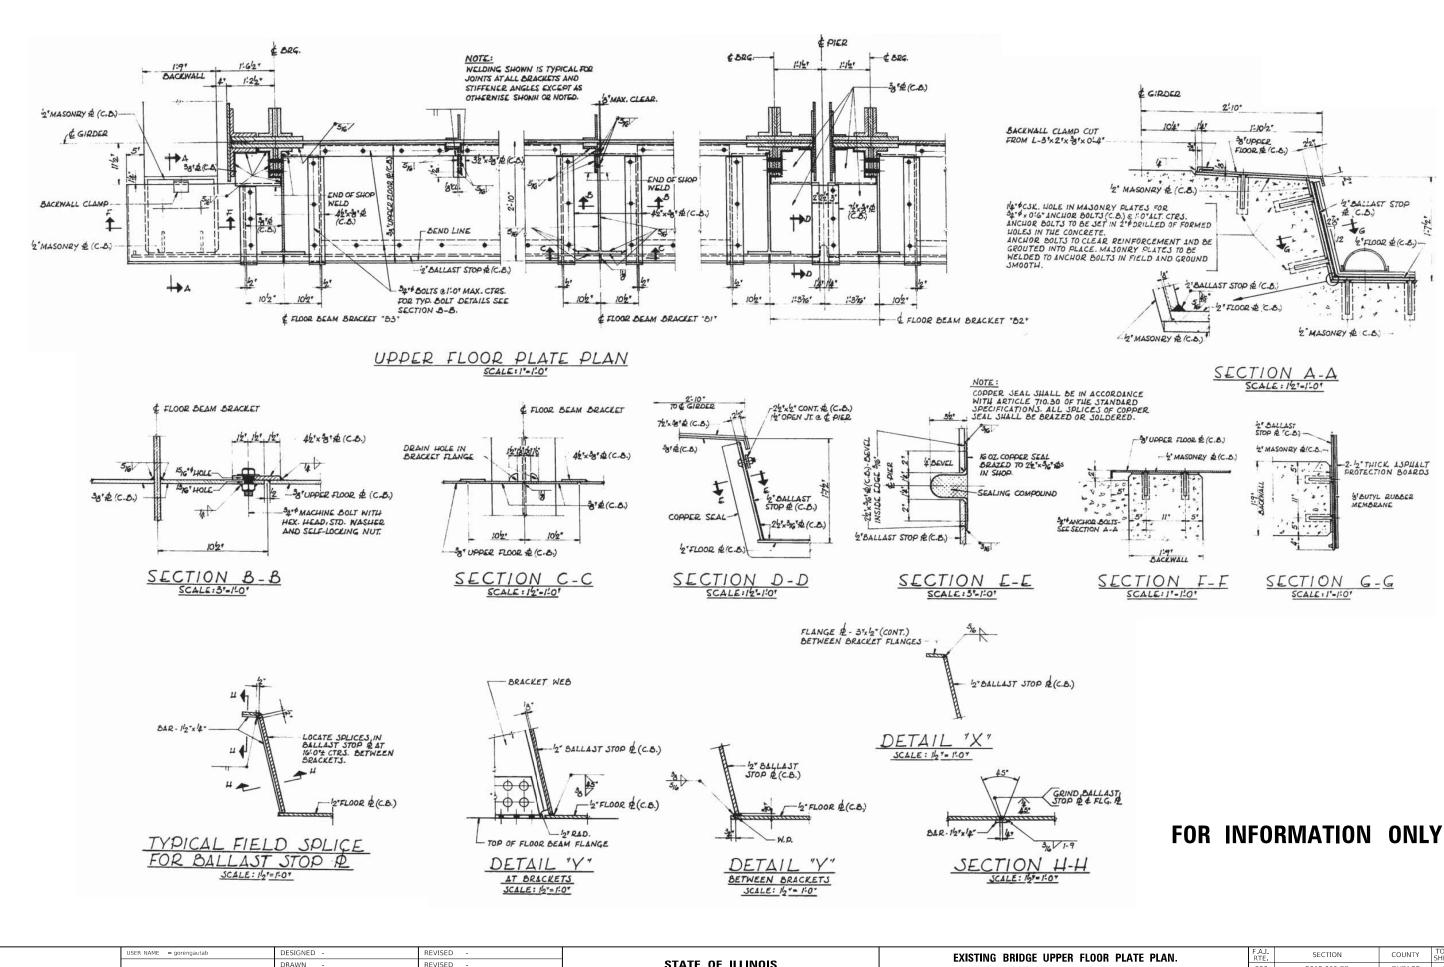

 USER NAME = gorengautab	DESIGNED -	REVISED -	EXISTING BRIDGE UPPER FLOOR PLATE PLAN				F.A.I.	SECTION	COUNTY TOTAL SHEET	
	DRAWN -	REVISED -	STATE OF ILLINOIS DEPARTMENT OF TRANSPORTATION	E.		290	2018-060-BP	DUPAGE 12 9		
PLOT SCALE = 100.0000 ' / in.	CHECKED -	REVISED -		I–290 AT METRA RR (SN 022–0107)					CONTRACT NO. 62G88	
PLOT DATE = 10/12/2018	DATE -	REVISED -		SCALE:	SHEET 3 OF 3 SHEETS	STA. TO STA.	ILLINOIS FED. AID PROJF		PROJECT	

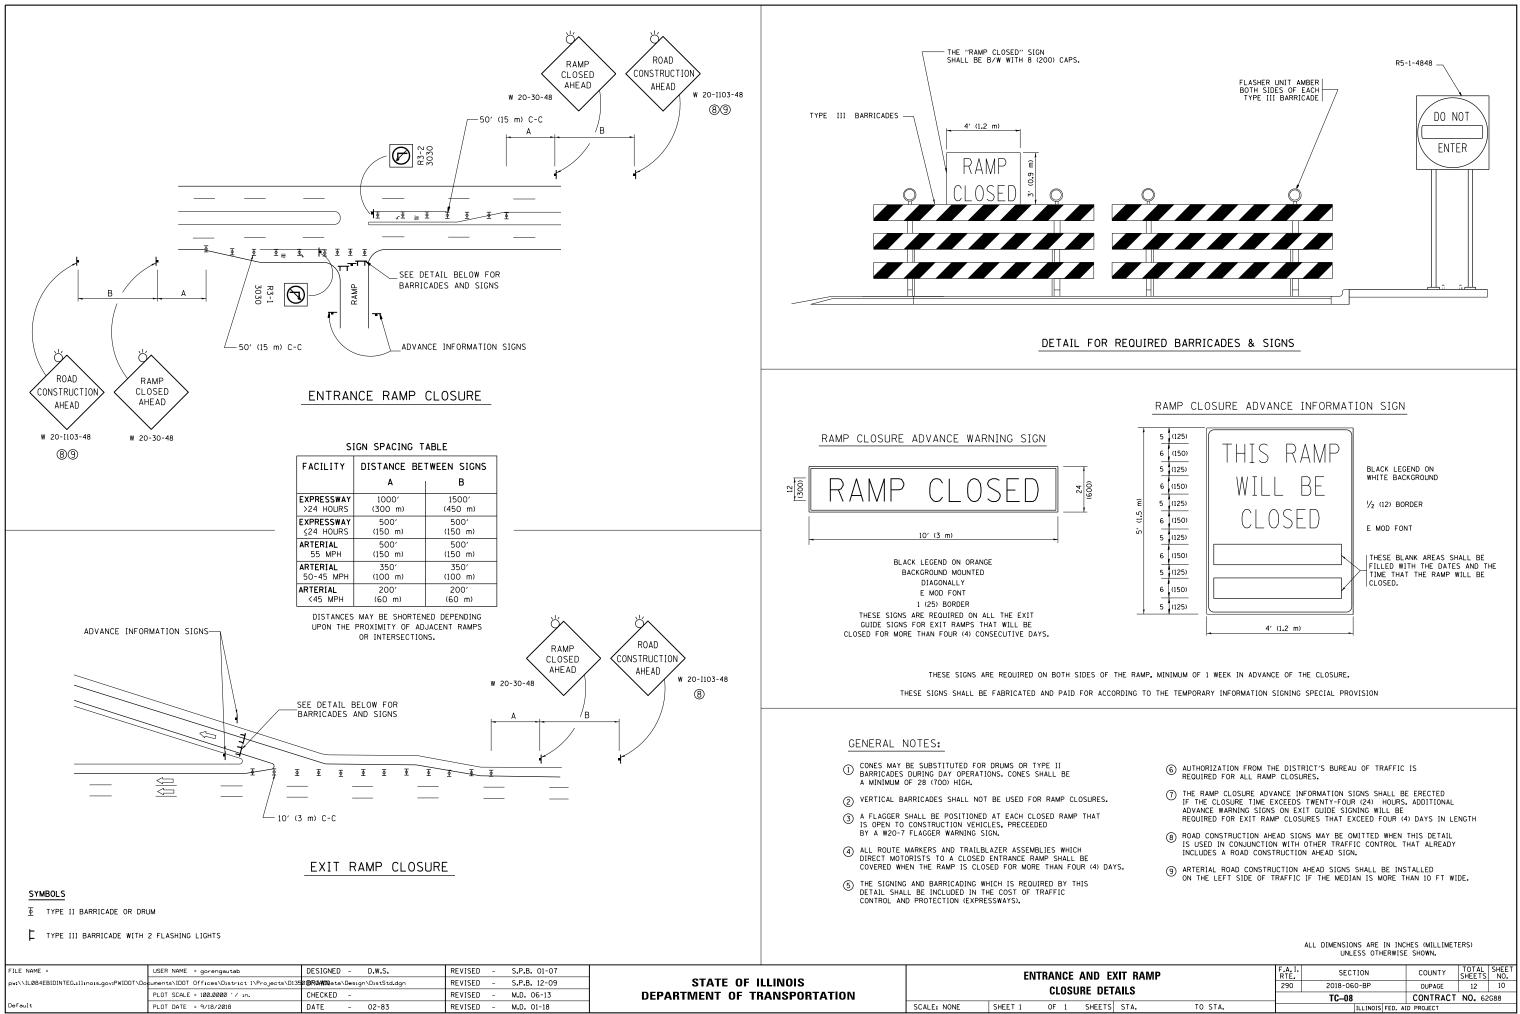

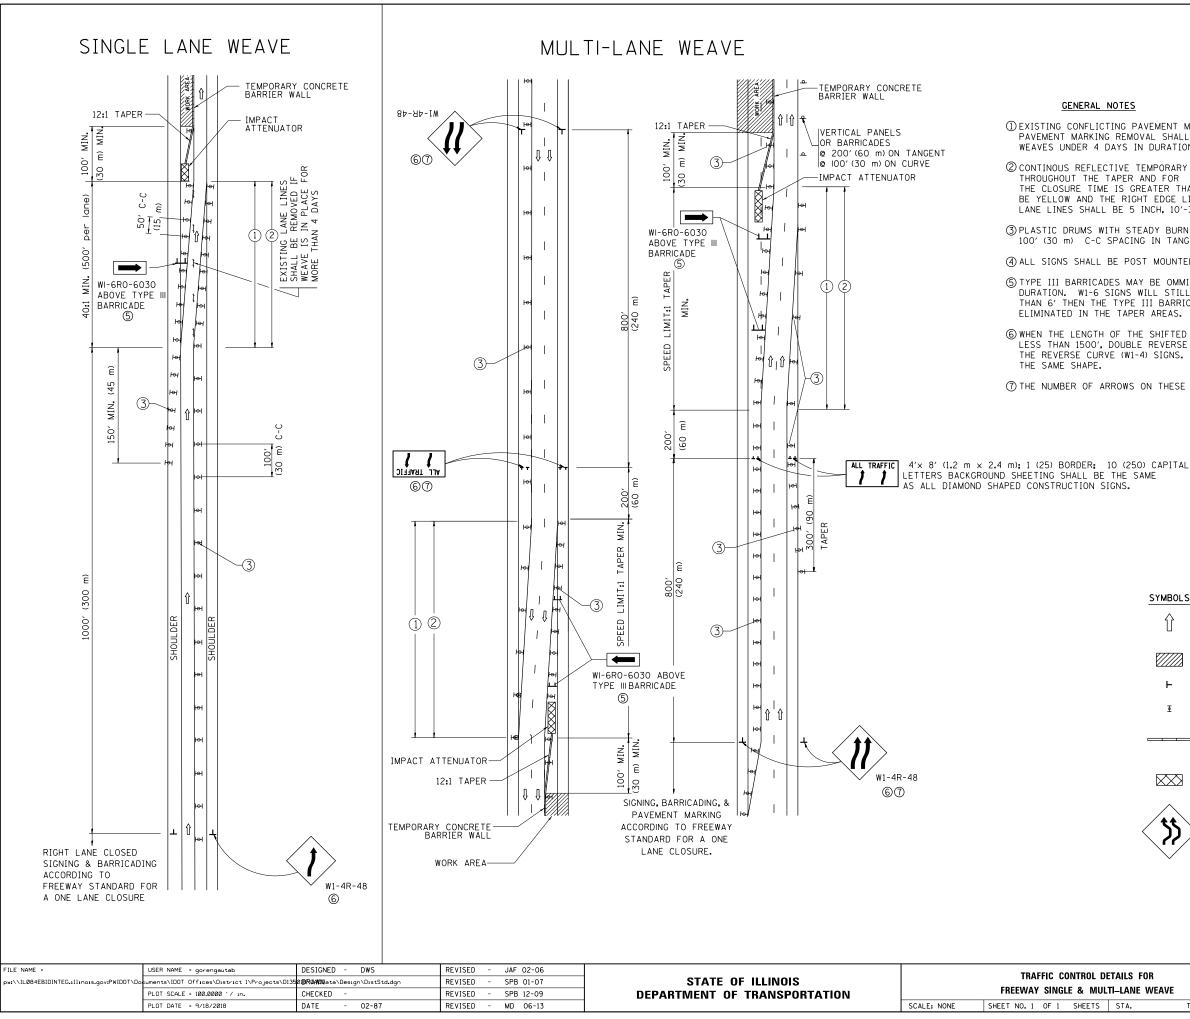

① EXISTING CONFLICTING PAVEMENT MARKING LINES SHALL BE REMOVED. PAVEMENT MARKING REMOVAL SHALL NOT BE REQUIRED FOR SINGLE LANE WEAVES UNDER 4 DAYS IN DURATION.

② CONTINOUS REFLECTIVE TEMPORARY PAVEMENT MARKING TAPE SHALL BE PLACED THROUGHOUT THE TAPER AND FOR 300' (90 m) ALONG SIDE THE WORK AREA WHERE THE CLOSURE TIME IS GREATER THAN FOURTEEN DAYS. THE LEFT EDGE LINE SHALL BE YELLOW AND THE RIGHT EDGE LINE SHALL BE WHITE. FOR MULTI-LANE WEAVES LANE LINES SHALL BE 5 INCH, 10'-30' (3 m-9 m) SKIP DASH, WHITE.

(3) PLASTIC DRUMS WITH STEADY BURN LIGHTS AT 50' (15 m) C-C SPACING IN TAPERS AND 100' (30 m) C-C SPACING IN TANGENTS.

(4) ALL SIGNS SHALL BE POST MOUNTED IF THE CLOSURE TIME EXCEEDS FOUR DAYS.

(5) TYPE III BARRICADES MAY BE OMMITTED FOR SINGLE-LANE WEAVES UNDER 24-HOURS IN DURATION. W1-6 SIGNS WILL STILL BE REQUIRED. IF THE WIDTH OF OFFSET IS LESS THAN 6' THEN THE TYPE III BARRICADE WITH ATTACHED ARROW SIGN PANEL CAN BE

(6) WHEN THE LENGTH OF THE SHIFTED SEGMENT (DISTANCE BETWEEN WEAVE POINTS) IS THE REVERSE CURVE (W1-4) SIGNS. ARROWS ON THE 4'X8' "ALL TRAFFIC" SIGNS SHALL BE

(7) THE NUMBER OF ARROWS ON THESE SIGNS SHALL MATCH THE NUMBER OF LANES OPEN TO TRAFFIC.

## SYMBOLS

- **î**₽ DIRECTION OF TRAFFIC
- WORK AREA
- SIGN ON PORTABLE OR PERMANENT SUPPORT
- TYPE II BARRICADE OR DRUM WITH MONO-DIRECTIONAL ₫ STEADY BURNING LIGHT

TEMPORARY CONCRETE BARRIER WALL

### $\mathbb{X}$


IMPACT ATTENUATOR

W24-1-48

7

### ALL DIMENSIONS ARE IN INCHES (MILLIMETERS) UNLESS OTHERWISE SHOWN

DE	DETAILS FOR		F.A.I. RTE.	SECTION	COUNTY	TOTAL SHEETS	SHEEAT. NO.	•
JLTI-LANE WEAVE		290	2018-060-BP	DUPAGE	12	11		
л.	JLII-LAINE WEAVE			TC-09	CONTRACT	NO. 62	G88	
	STA.	TO STA.	FED. R	DAD DIST. NO. 1 ILLINOIS FED. AI	D PROJECT			

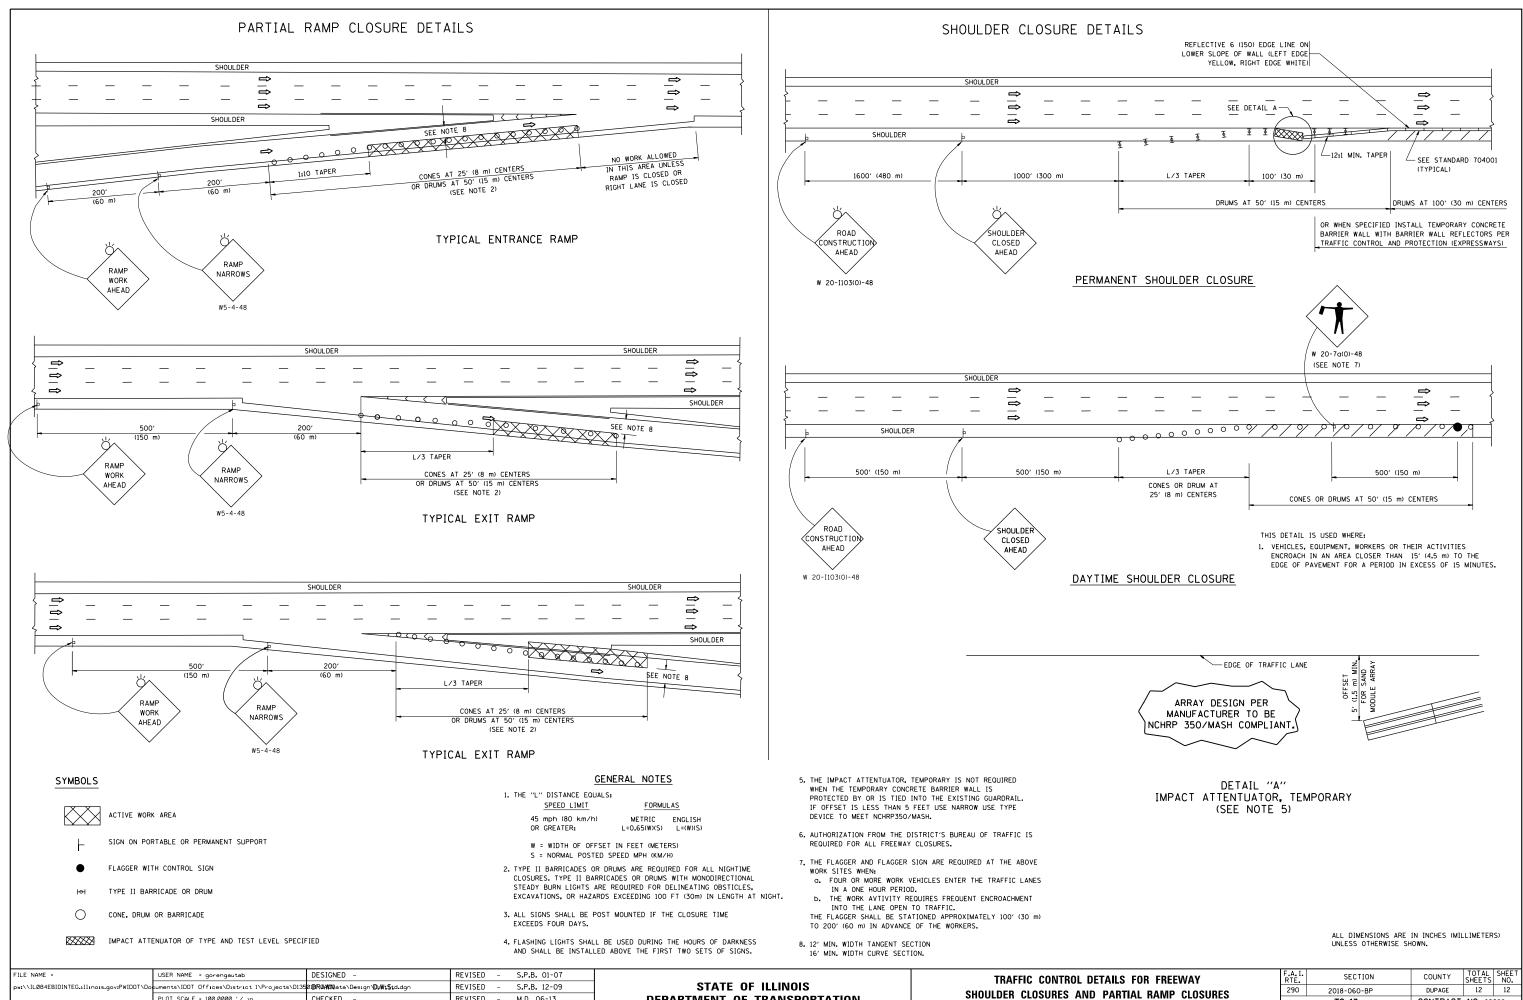

FILE NAME = pw:\\IL084EBIDINTEG.111no15.gov:PWIDOT\Do	USER NAME = gorengautab suments\IDOT Offices\District 1\Projects\D135 PLOT SCALE = 100.0000 '/ in.	DESIGNED - ØBRØMDNata\Design\DjWt\$td.dgn CHECKED -	REVISED         -         S.P.B.         01-07           REVISED         -         S.P.B.         12-09           REVISED         -         M.D.         06-13	STATE OF ILLINOIS DEPARTMENT OF TRANSPORTATION	TRAFFIC CONTROL DETAI Shoulder Closures and Pa			
	LOT DATE = 9/18/2018 DATE - 11		REVISED - M.D. 01-18		SCALE: NONE	SHEET 1	OF 1	SHEETS

TC-17 CONTRACT NO. 62G88 S STA. TO STA. TULINOIS FED ALD PROJECT