


PLAN	DATE
REVISIONS	BY
NO.	
NO.	
NO.	
NO.	
NO.	
NO.	

PROFILE	DATE
REVISIONS	BY
NO.	
NO.	
NO.	
NO.	
NO.	
NO.	



COMPANY NAME: SEC GROUP, INC.  
 PROJECT CONTACT: A. JAIN  
 CLIENT: VILLAGE OF CARPENTERSVILLE  
 DATE PLOTTED: 11/11/2010 5:59:37 PM  
 PLOTTED BY: J. HAMILTON  
 PLOT NUMBER: 060026-pp-15.dgn  
 PEN TABLE: standard-truss.tbl

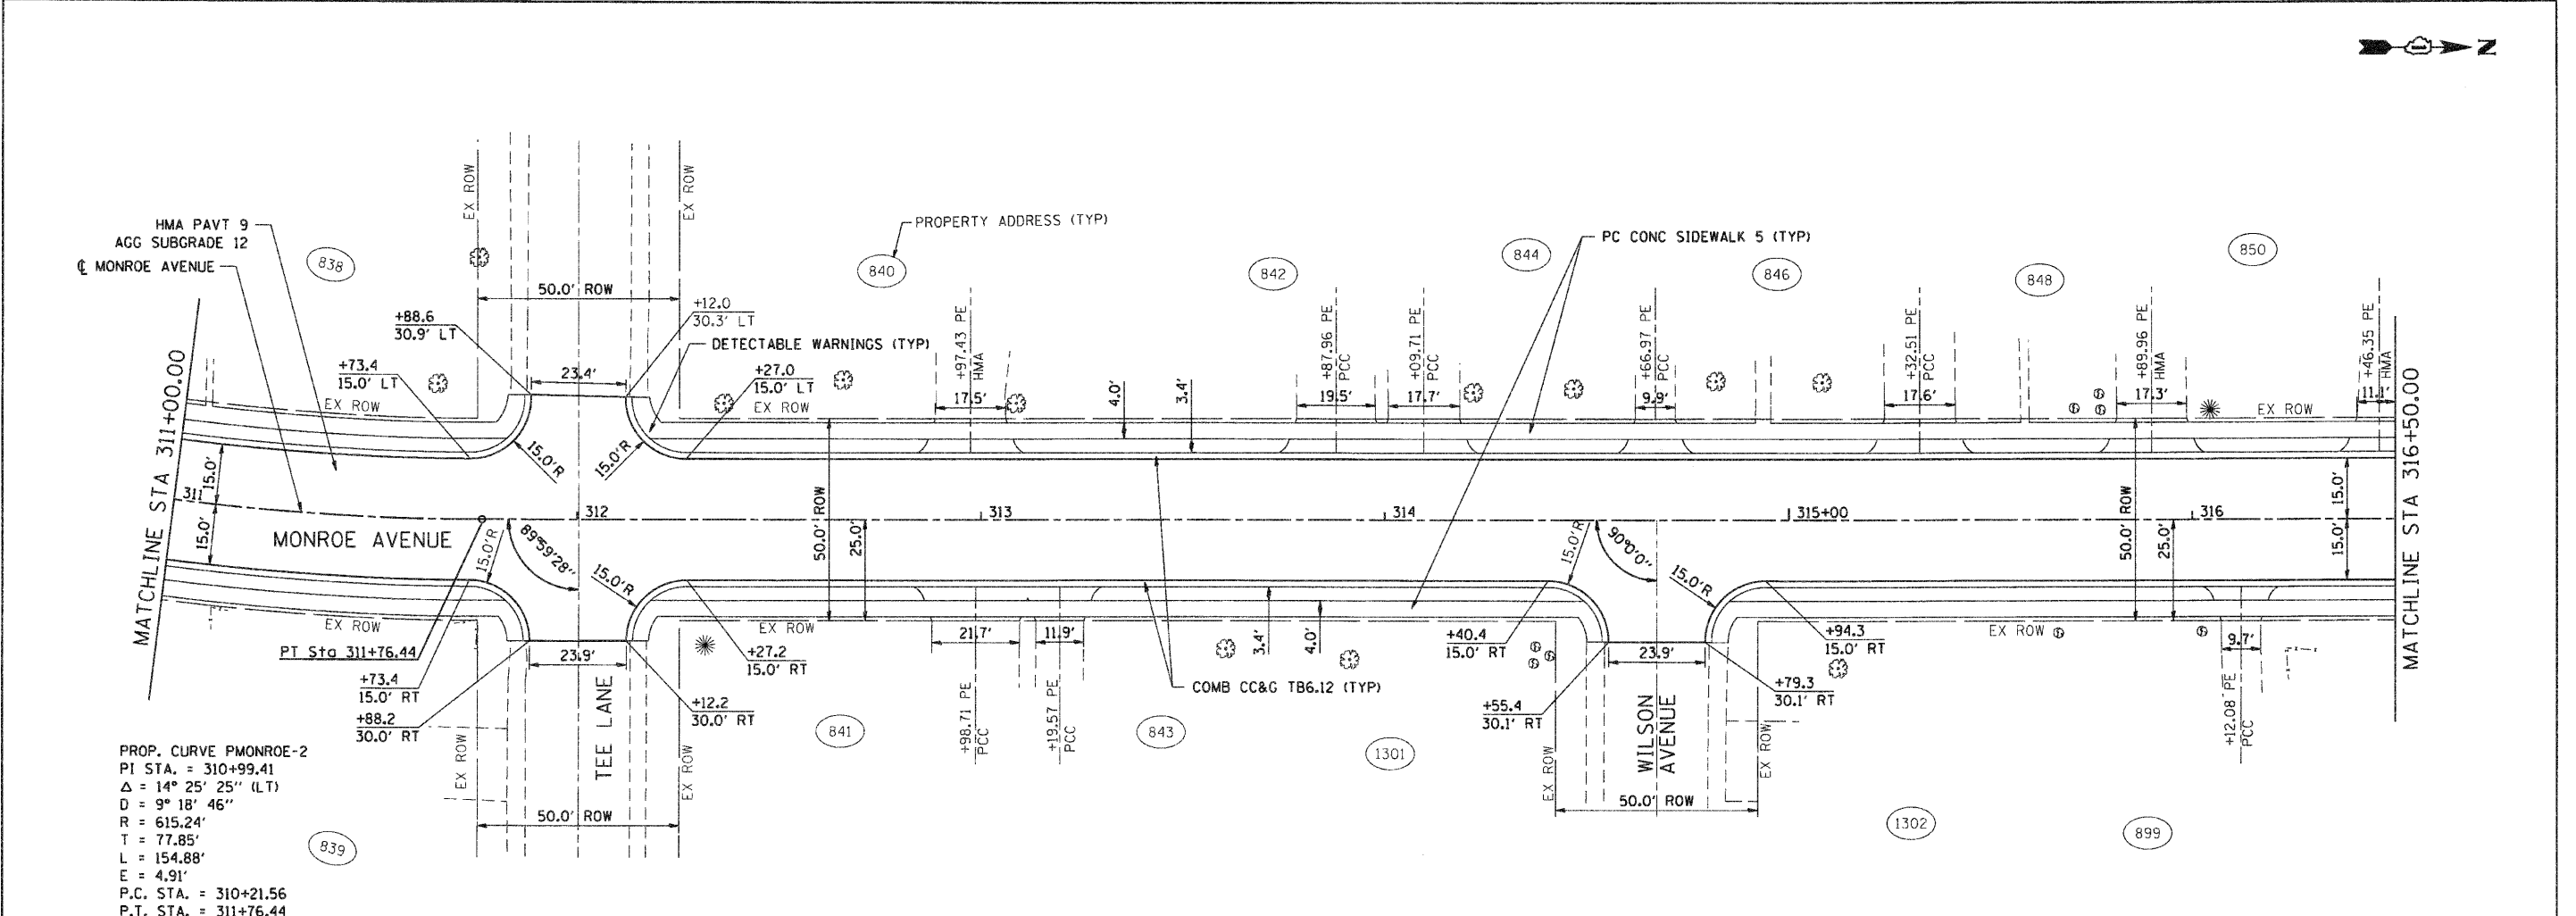

PROP. CURVE PMONROE-2  
 PI STA. = 310+99.41  
 $\Delta = 14^\circ 25' 25''$  (LT)  
 $D = 9^\circ 18' 46''$   
 $R = 615.24'$   
 $T = 77.85'$   
 $L = 154.88'$   
 $E = 4.91'$   
 P.C. STA. = 310+21.56  
 P.T. STA. = 311+76.44

**NOTES:**

- ① FOR EXISTING AND PROPOSED UTILITIES, SEE UTILITY SHEETS.
- ② PROPOSED PRIVATE DRIVEWAY APRONS LOCATED ON GOLFVIEW LANE AND MONROE AVENUE SHALL BE CONSTRUCTED OF PCC.

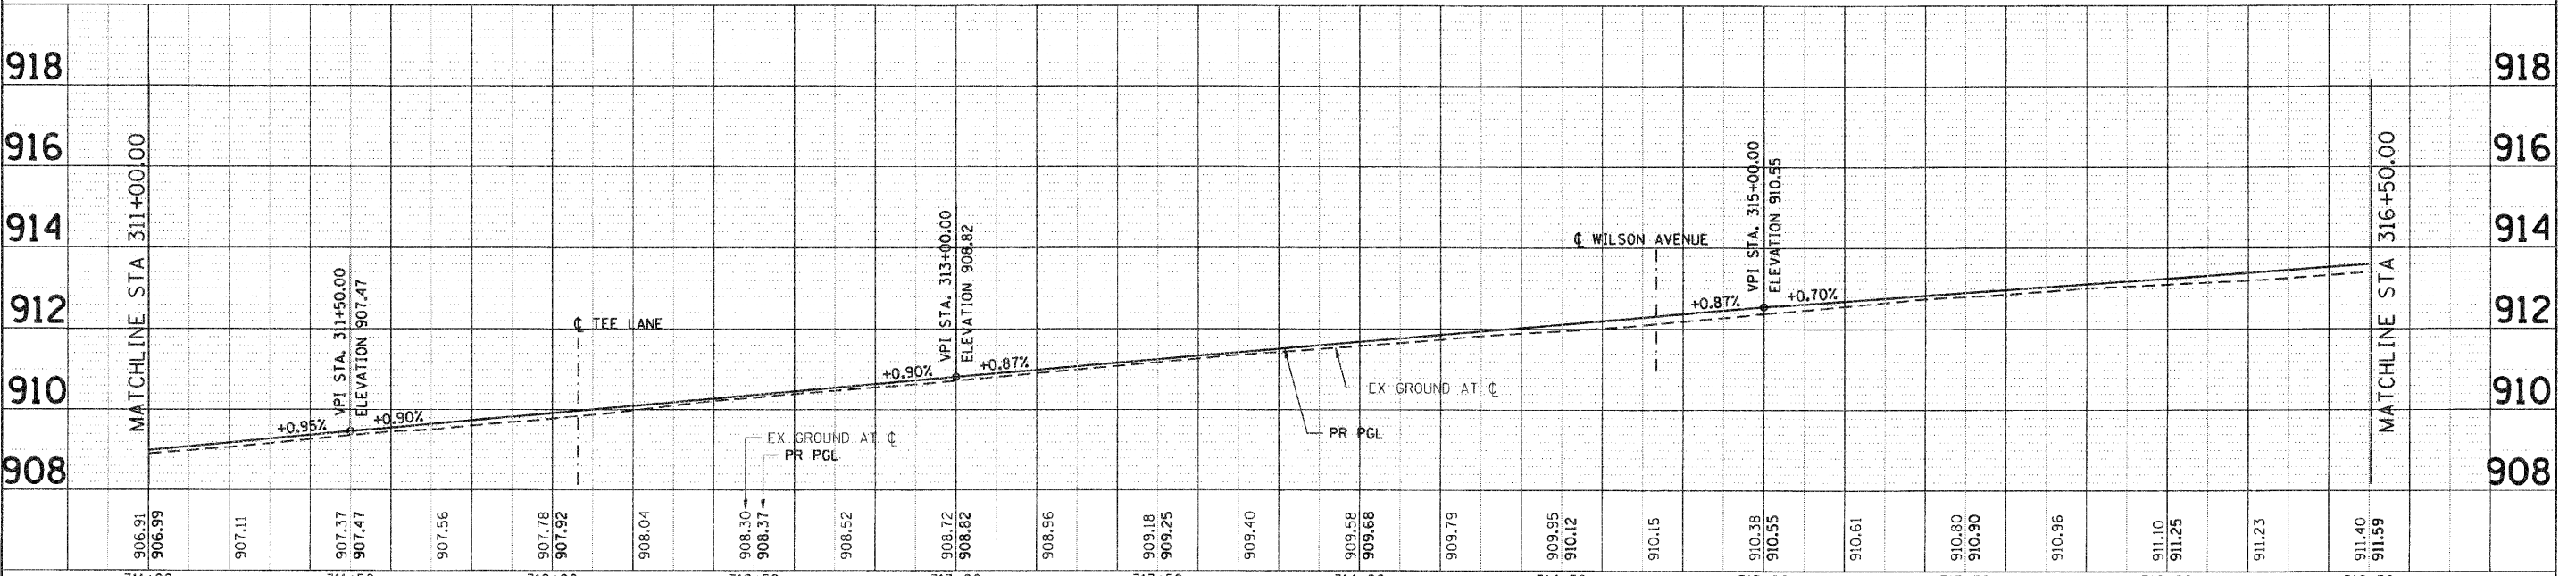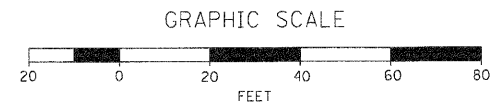

311+00	311+50	312+00	312+50	313+00	313+50	314+00	314+50	315+00	315+50	316+00	316+50																							
906.91	906.99	907.11	907.37	907.47	907.56	907.78	907.92	908.04	908.30	908.37	908.52	908.72	908.82	908.96	909.18	909.25	909.40	909.58	909.68	909.79	909.95	910.12	910.15	910.38	910.55	910.61	910.80	910.90	910.96	911.10	911.25	911.23	911.40	911.59

**SEC Group, Inc.**  
 An HNTB Group Company  
 420 N. Dearborn Street  
 Chicago, IL 60610-2238  
 T: 312.954.1774 F: 312.954.1511  
 www.secgroupinc.com  
 Maryland, Pennsylvania, New York, Chicago, IL

USER NAME =	CHARTKE	DESIGNED -	C. HARTKE	REVISED -	
PLOT SCALE =	1" = 20'	DRAWN -	R. BEST	REVISED -	
PLOT DATE =	11/11/2010	CHECKED -	T. HAMILTON	REVISED -	
		DATE =	10/25/10	REVISED -	

**VILLAGE OF CARPENTERSVILLE**

**PLAN AND PROFILE  
 MONROE AVENUE**

SCALE: 1" = 20' SHEET NO. 15 OF 20 SHEETS STA. 311+00 TO STA. 316+50

F.A. RTE.	SECTION	COUNTY	TOTAL SHEETS	SHEET NO.
	06-00074-00-FP	KANE	211	34
* FAU 2414, FAU 1280, FAP 343		CONTRACT NO. 63504		
FED. ROAD DIST. NO.		ILLINOIS FED. AID PROJECT		