


PLAN	DATE
NO.	
BY	
REVISED	
NOTED	
DESIGNED	
CHECKED	
PLotted	
FILE NAME	

PROFILE	DATE
NO.	
BY	
REVISED	
NOTED	
DESIGNED	
CHECKED	
PLotted	
FILE NAME	


SEC. 11, T. 19 N, R. 9 E.

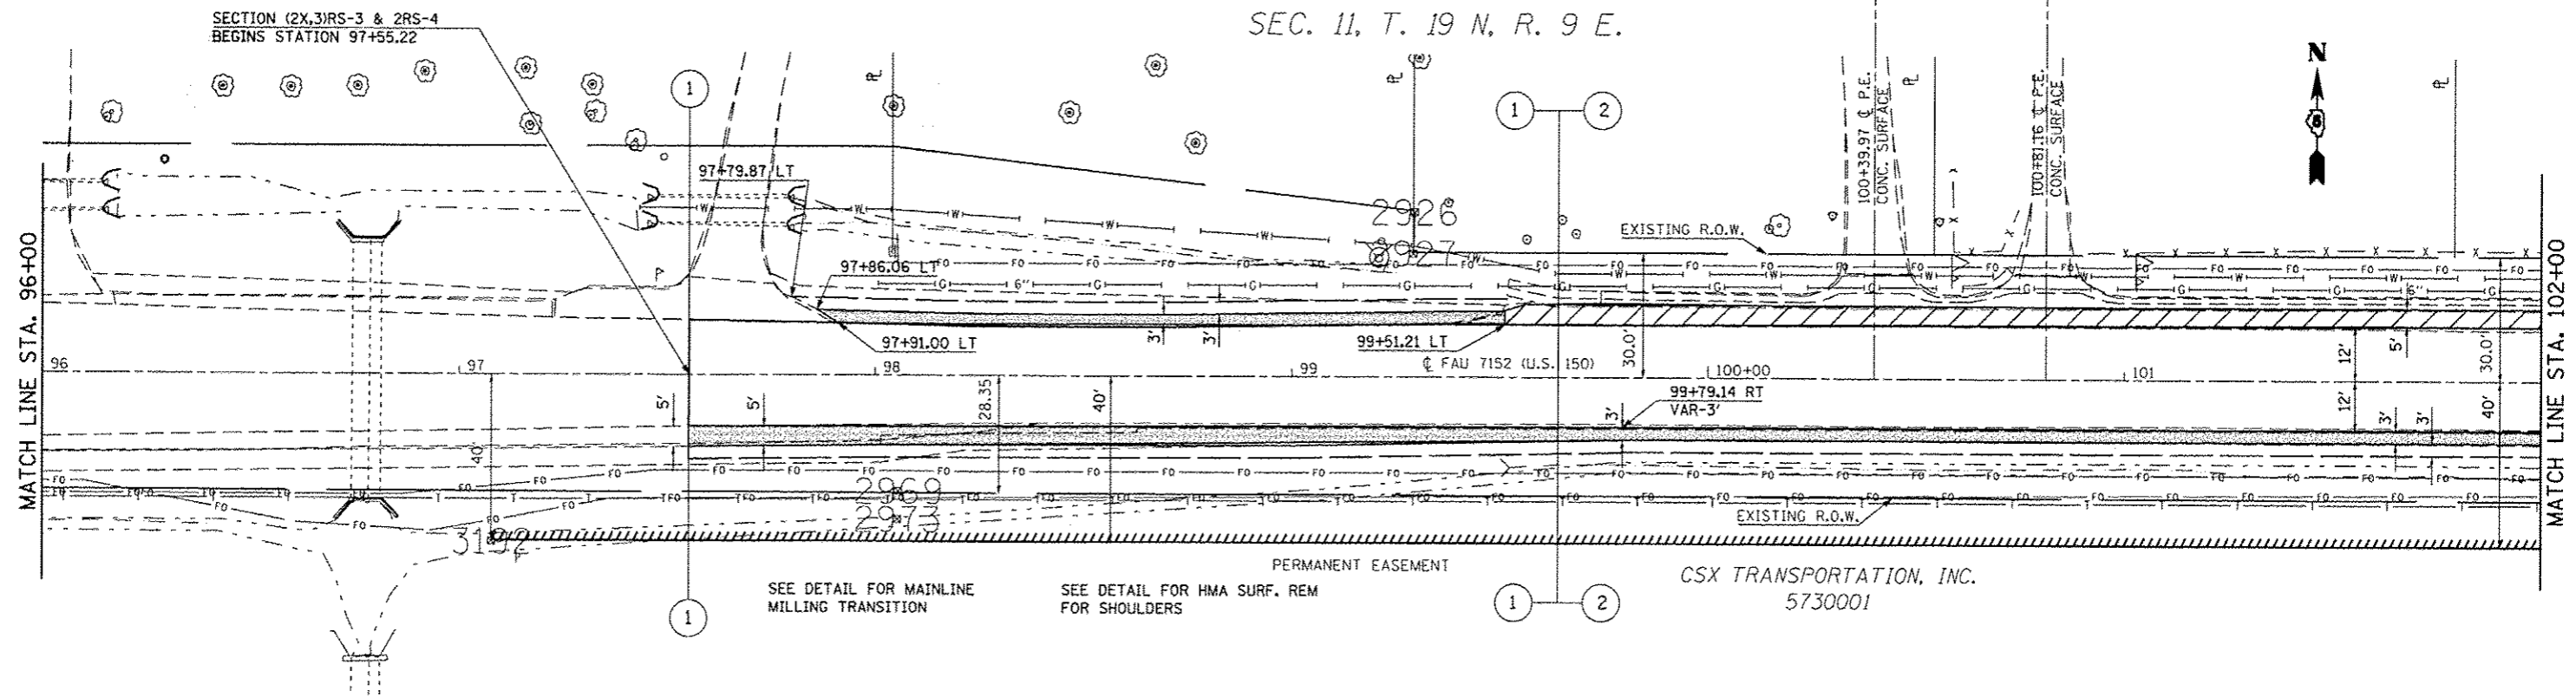

STA. 98+00.00 TO 99+00.00
TRANSITION 2' TO 6' DITCH BOTTOM

HMA SHOULDERS, 6"
 HMA SHOULDERS
 AGG SHOULDERS-TYPE B, 6"

SEC. 14, T. 19 N, R. 9 E.

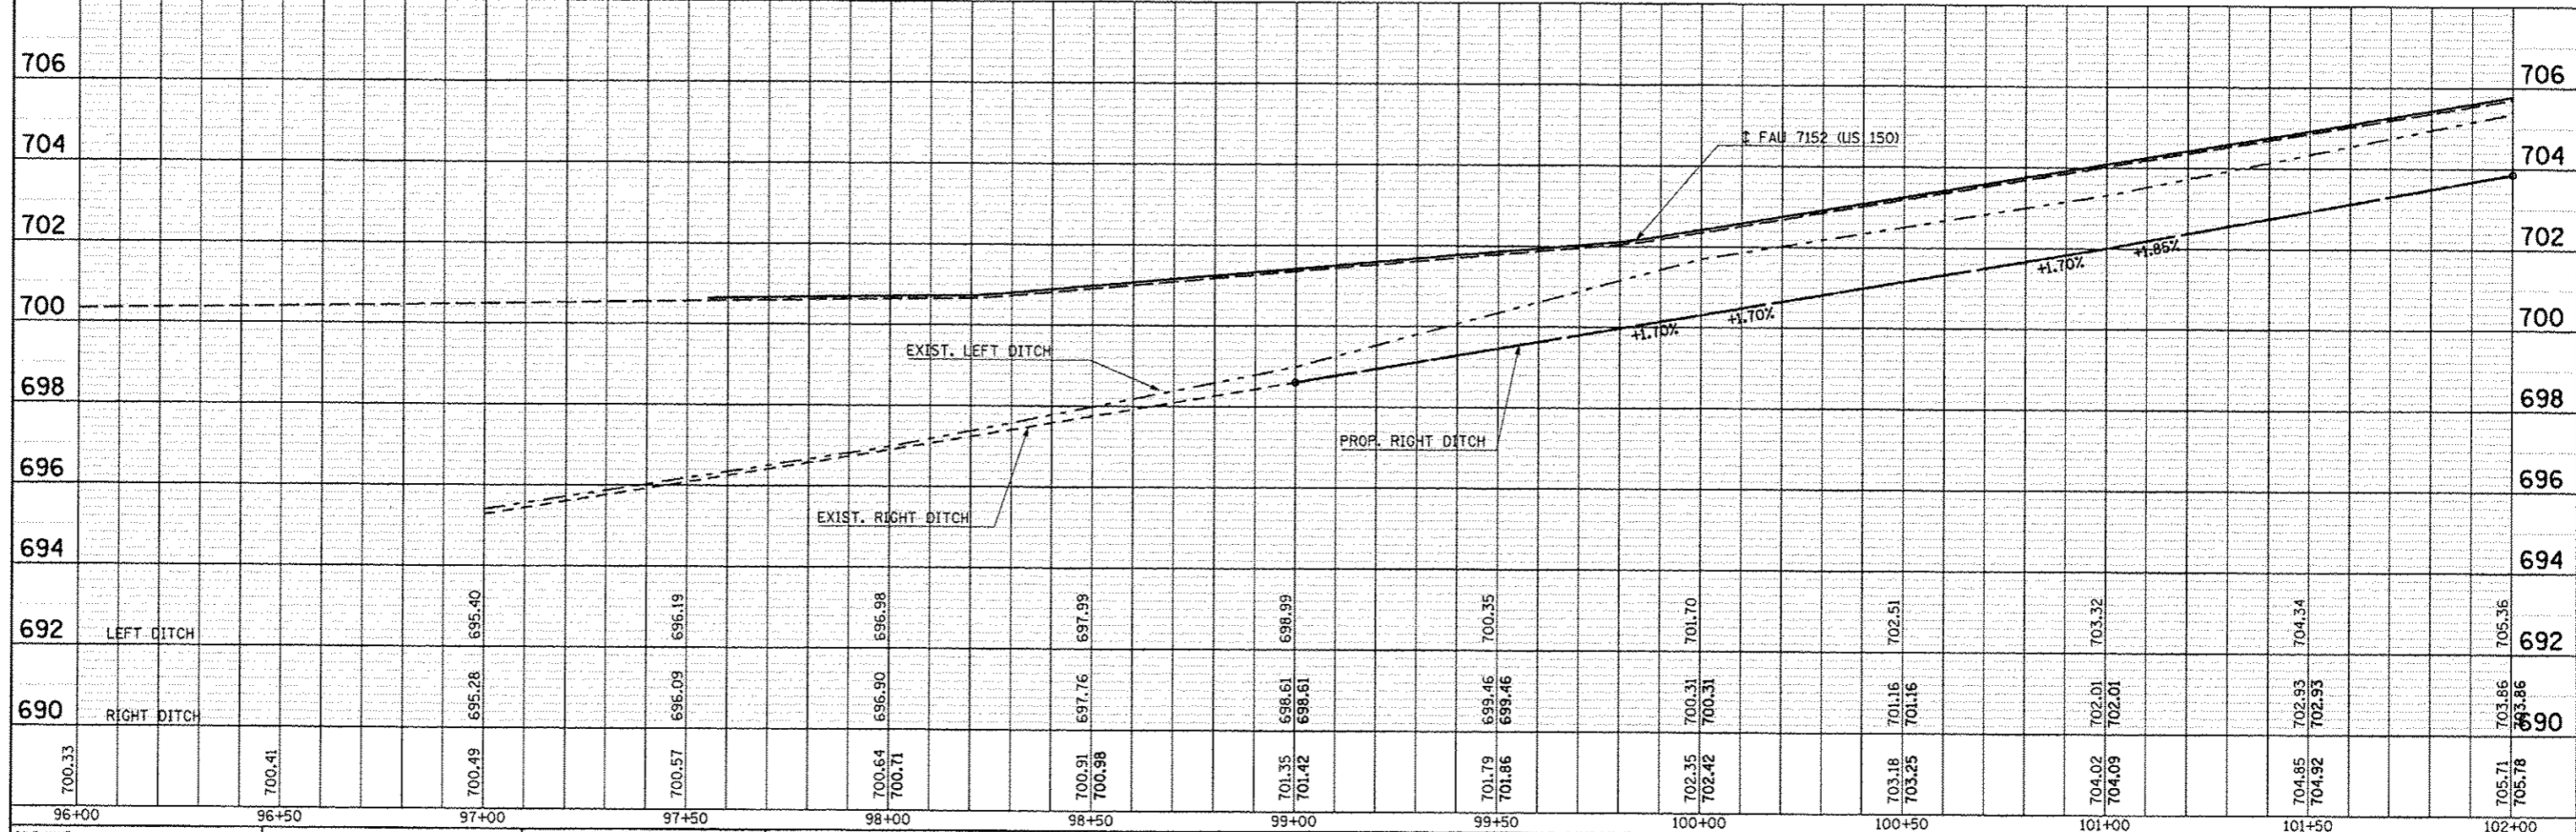

FILE NAME	USER NAME	DESIGNED	REVISED	STATE OF ILLINOIS DEPARTMENT OF TRANSPORTATION US 150 MAINLINE PLAN AND PROFILE SHEET		F.A.U. RTE. SECTION COUNTY TOTAL SHEETS SHEET NO.	
ci:\pw\work\p10dot\cearlock\jd\012031\09574663-shc-plnpr-f.dgn	cearlockjd	DRAWN	REVISED				(2X,3)RS-3 & 2RS-4 Champaign 551 82
PL01 SCALE = 48.8888' / 1"	CHECKED	REVISED	CONTRACT NO. 70663 ILLINOIS FED. AID PROJECT				
PL01 DATE = 18/18/2013	DATE	REVISED					
	081610			SCALE: 1" = 20'	SHEET NO. 1 OF 54 SHEETS	STA. 96+00.00 TO STA. 102+00.00	