



DATE	
BY	
REVISIONS	
NO.	
DESCRIPTION	
DATE	
BY	
REVISIONS	
NO.	
DESCRIPTION	
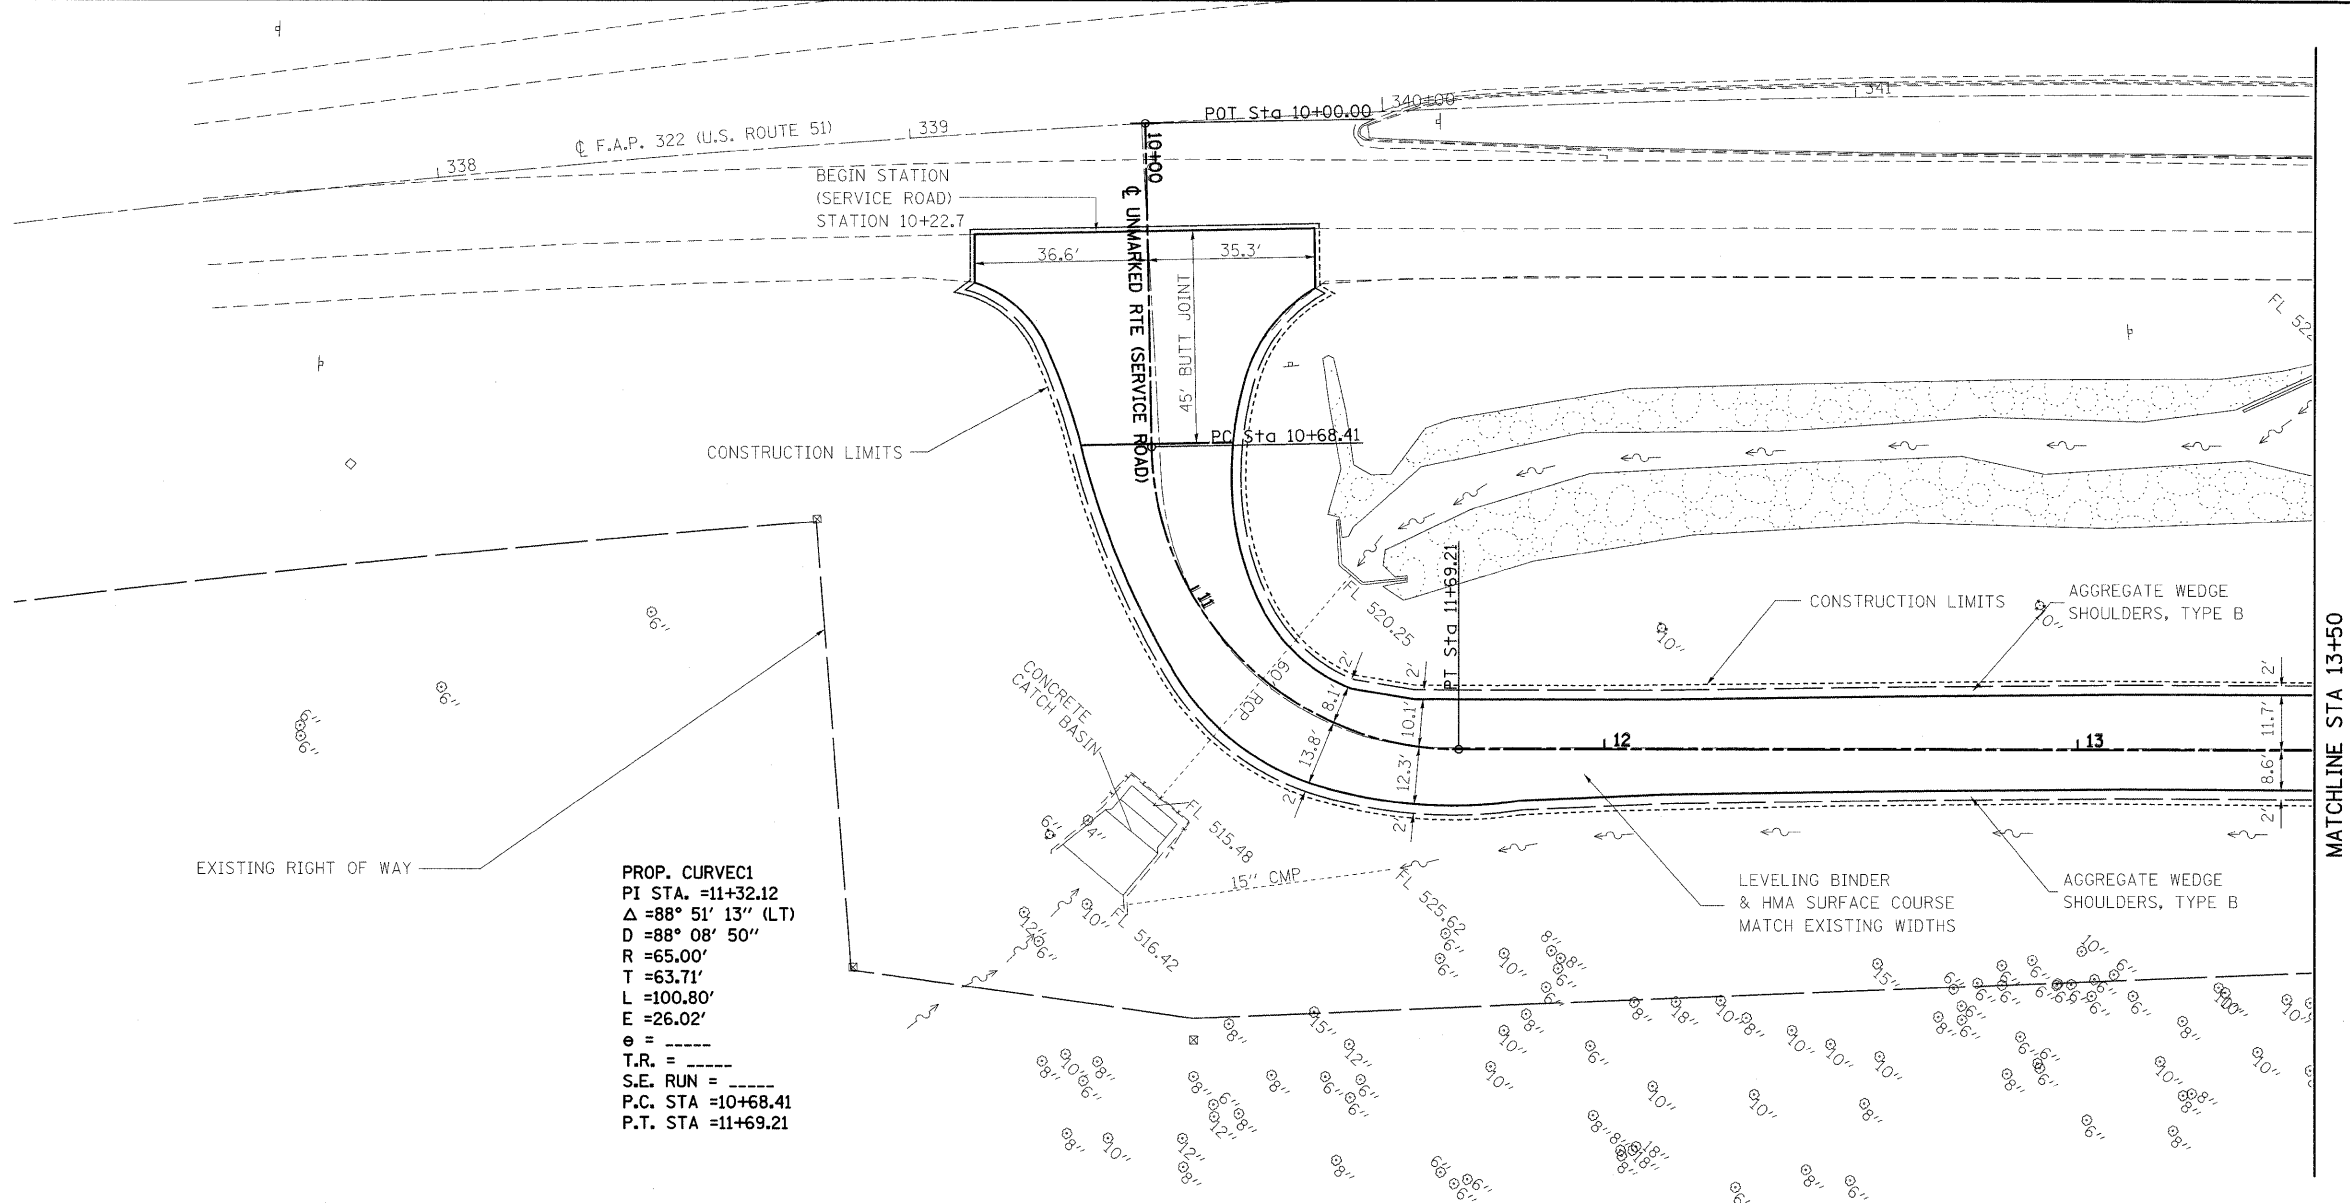

PROP. CURVEC1
 PI STA. =11+32.12
 Δ =88° 51' 13" (LT)
 D =88° 08' 50"
 R =65.00'
 T =63.71'
 L =100.80'
 E =26.02'
 e =
 T.R. =
 S.E. RUN =
 P.C. STA =10+68.41
 P.T. STA =11+69.21

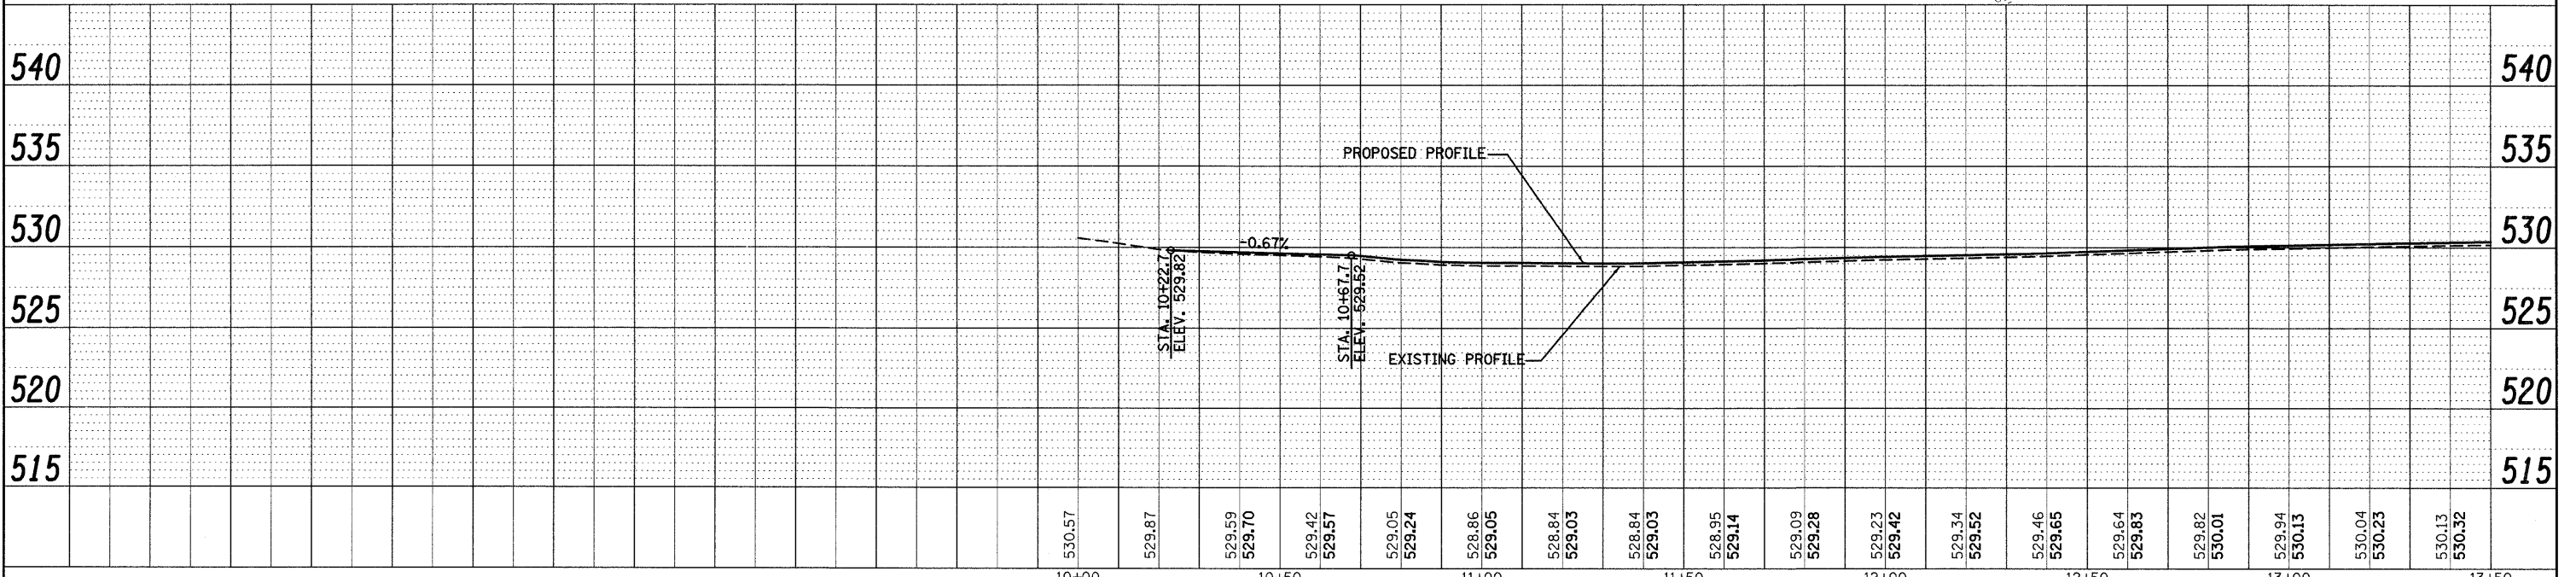

FILE NAME =	USER NAME = tharp1	DESIGNED - R. THARP	REVISED -	STATE OF ILLINOIS DEPARTMENT OF TRANSPORTATION	PLAN AND PROFILE SHEETS			OR&SBI	SECTION	COUNTY	TOTAL SHEETS	SHEET NO.
α:\p\work\WIDOT\THARPRL\dms52424\087612-sht-plnprf9.dgn		DRAWN - R. THARP	REVISED -		SCALE:	SHEET NO. 1 OF 9 SHEETS	STA. 10+00 TO STA. 13+50	322&2	95-AC & 32B-I	WASHINGTON	63	14
PLOT SCALE = 20.0000' / IN.		CHECKED - A. MUEHLFELD	REVISED -		CONTRACT NO. 76132							
PLOT DATE = 12/18/2009		DATE - 5/5/2009	REVISED -		ILLINOIS FED. AID PROJECT							