

ROUTE NO.	SECTION	CITY	TOTAL SHEETS	SHEET NO.
FAU 7356	06-00007-00-RP	FORSYTH	25	8
FED. ROAD DIST. NO.	ILLINOIS PROJECT			
	M-5169 (041)			


CONTRACT NUMBER 95564

REVISIONS	
NO.	DATE


BRIDGE & ASSOCIATES, INC.
 Consulting Engineers
 1870 SOUTH TAYLORVILLE ROAD
 DECATUR, ILLINOIS 62521
 License: 164-0071626

SCALE	1" = 20'
DATE	Oct. 2007
DESIGNED	Les Jenkine
DRAWN	Les Jenkine
FIELD BOOK	000
JOB NO.	00-000

VILLAGE OF FORSYTH, ILLINOIS
 HICKORY POINT DRIVE IMPROVEMENTS
 ROADWAY PLAN AND PROFILE
 STATION 107+00.00 TO 109+85.50

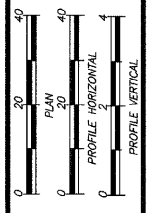

SHEET NO. **8**
 OF **25**

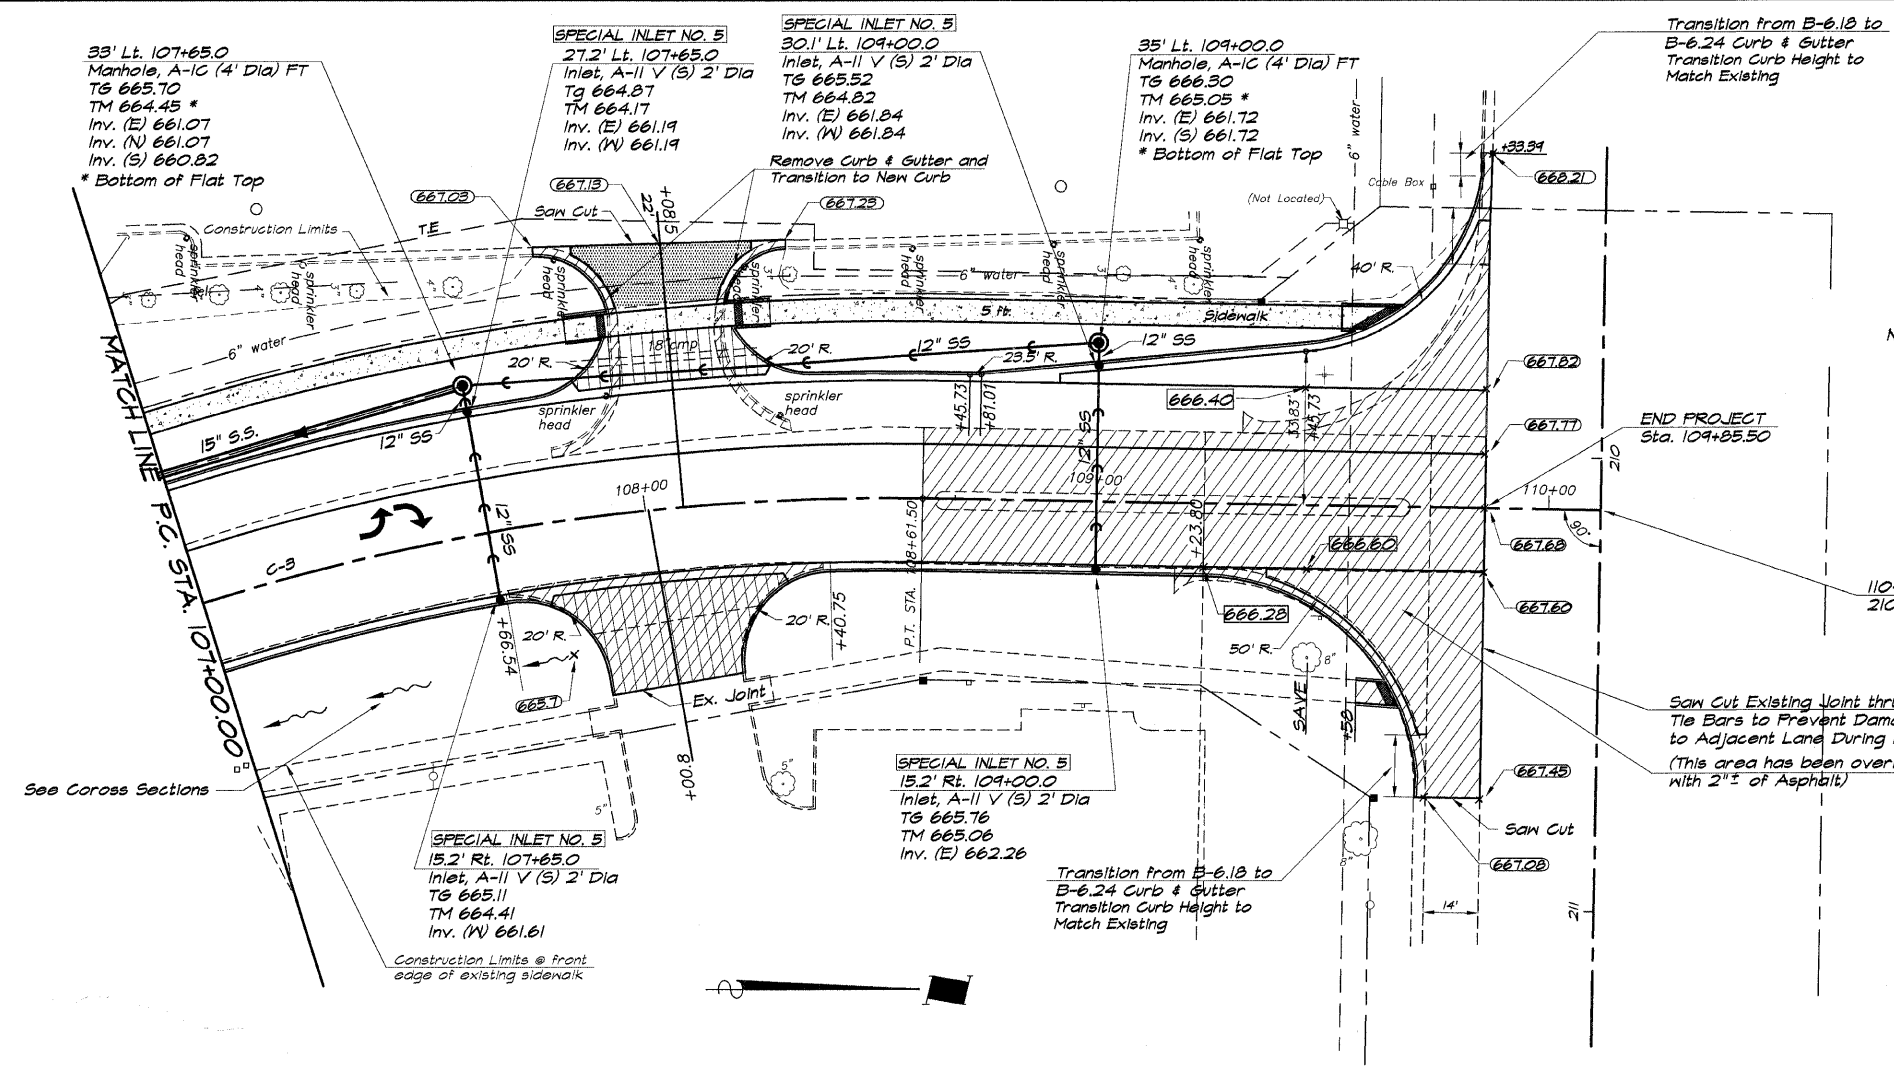


NOTE: Straight Line Grade Lt. & Rt. of Pavement from 109+45.94 to 109+85.50

NOTE: See Std. 442101-07 for Tie Bars & Dowel Bar Installation Lt. & Rt. 109+85.5 & Rt. 109+73.5 to Rt. 109+85.5

110+11.50 Hickory Point Drive
 210+11.50 Barnett Avenue

San Cut Existing Joint thru Tie Bars to Prevent Damage to Adjacent Lane During Removal (This area has been overlaid with 2" of Asphalt)

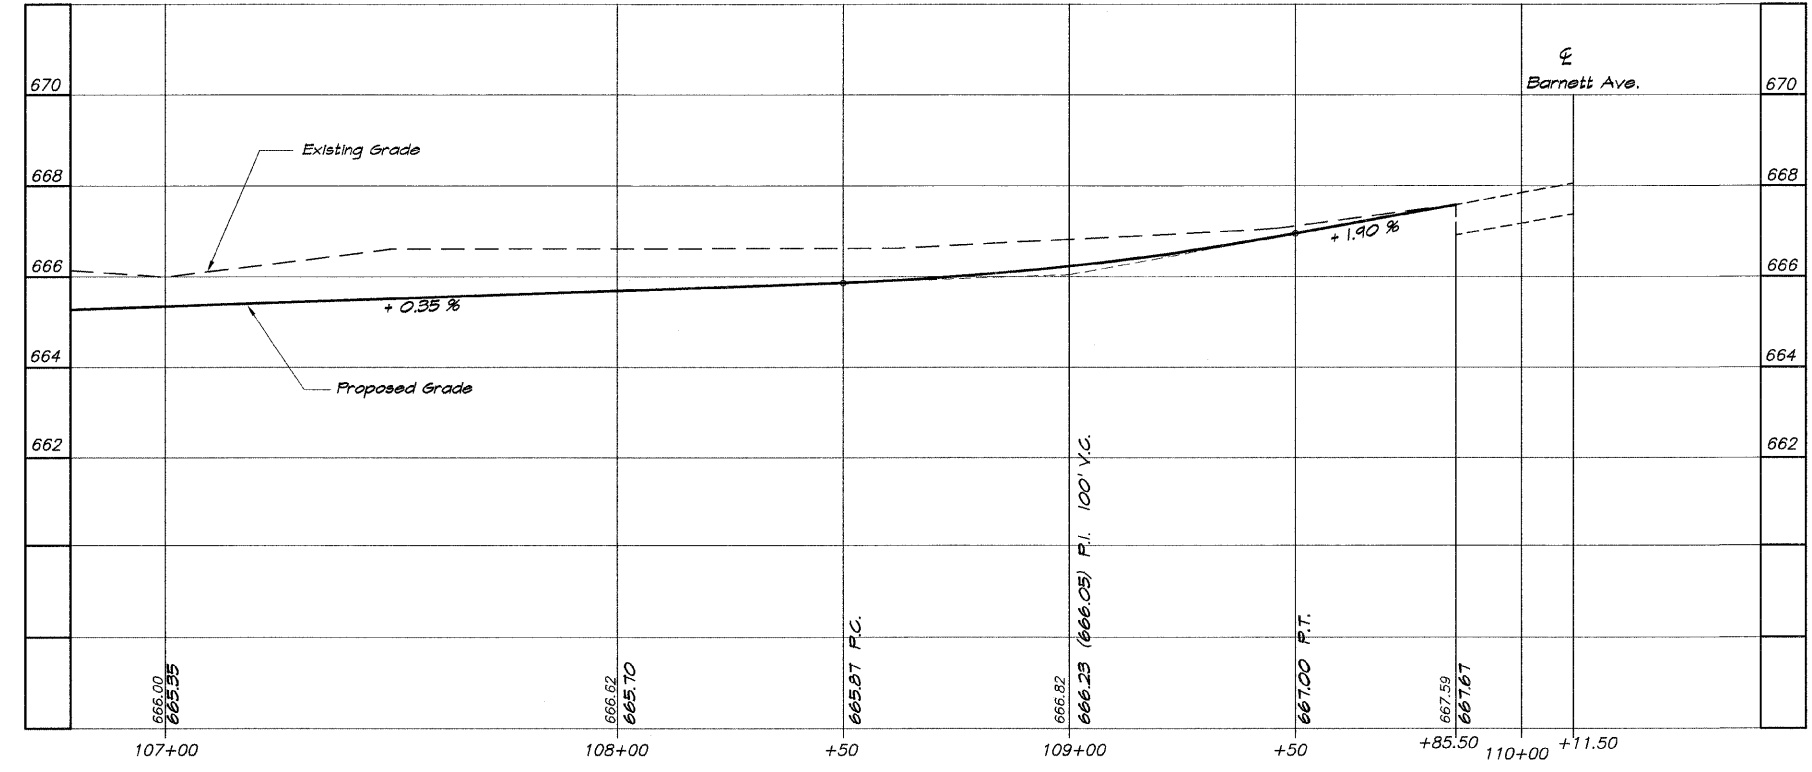

S:\V025\FAU_07-0726\14\Plan_Visual\Drawn_Screen3.dwg, 12/16/2008 9:40 AM