



LEGEND

R REMOVAL	AB ABANDON	* PROPERTY HAS NO CITY WATER OR SANITARY SERVICES
RI REMOVAL, BY OTHERS	ADJ ADJUST	NOTE: 1. PROPOSED CONDITIONS HAVE EXISTING UTILITIES NOT SHOWN TO BE RELOCATED. CONTRACTOR TO VERIFY THESE FACILITIES AS WELL AS RELOCATED UTILITY DETAILS (NOT SHOWN). 2. FOR DETAILS SEE SHEETS 100 TO 101.
REC RECONSTRUCT	AI ADJUST, BY OTHERS	
REL RELOCATE		

EXISTING CONDITIONS

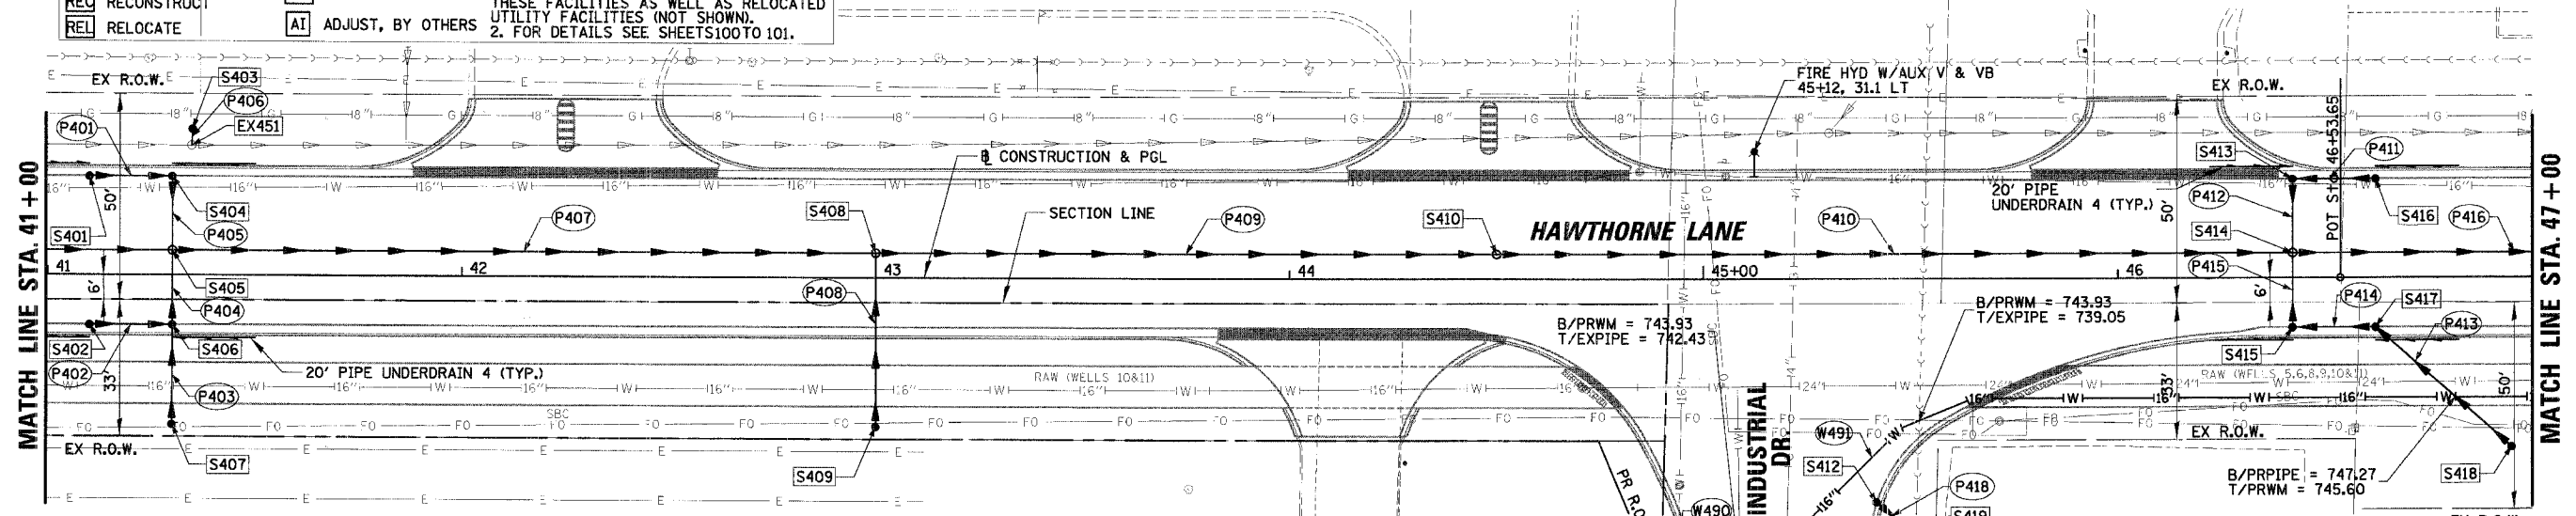

PROPOSED CONDITIONS

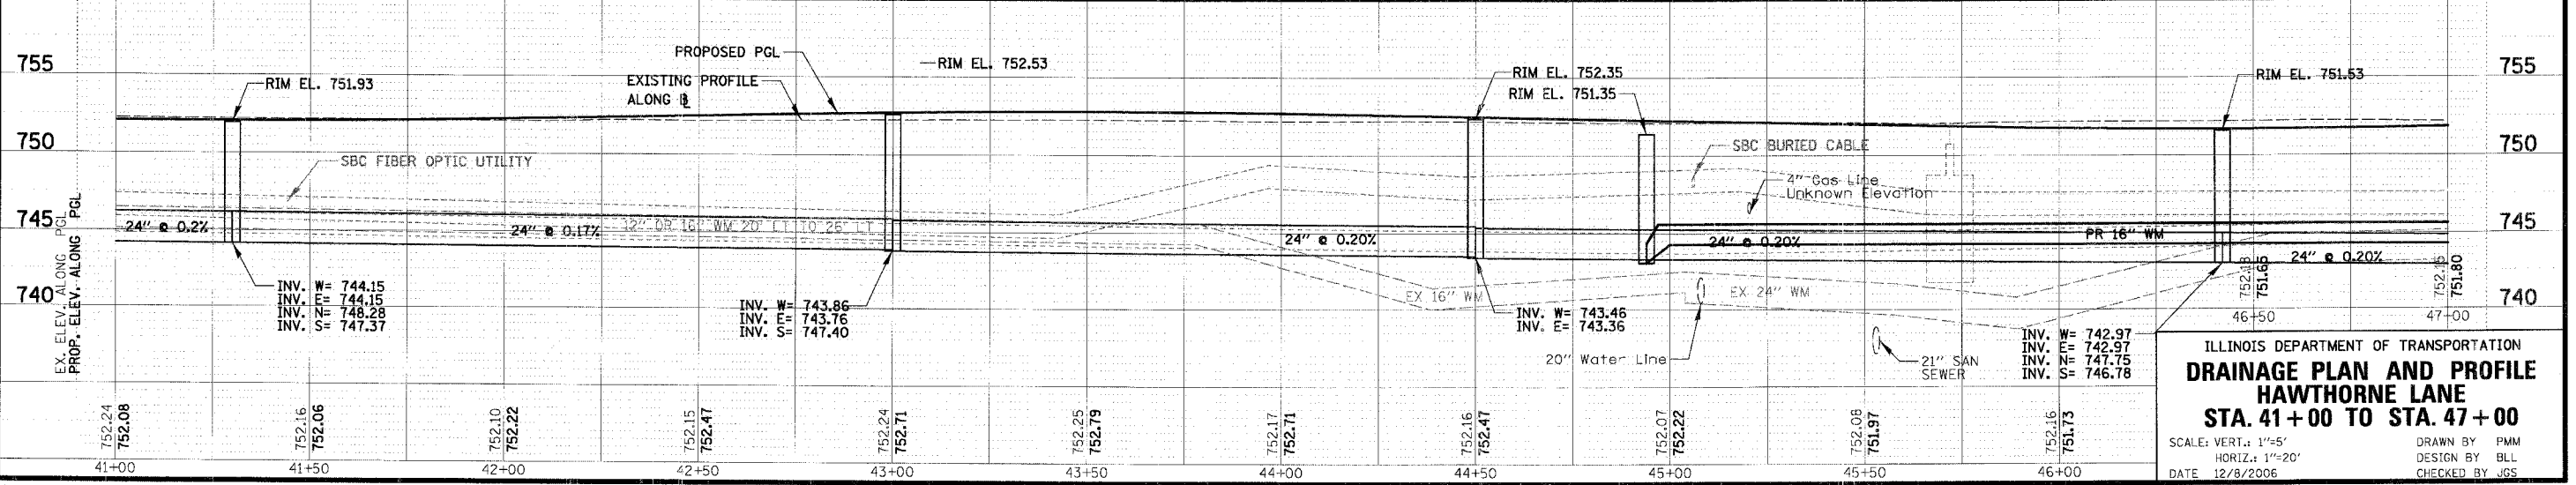

**ILLINOIS DEPARTMENT OF TRANSPORTATION
DRAINAGE PLAN AND PROFILE
HAWTHORNE LANE
STA. 41+00 TO STA. 47+00**

SCALE: VERT.: 1"=5'
HORIZ.: 1"=20'
DATE: 12/8/2006
DRAWN BY: PMM
DESIGN BY: BLL
CHECKED BY: JGS

DATE: _____ BY: _____
PLAN NO. _____
NOTE BOOK NO. _____
STRUCTURE NOTES: CP10

DATE: _____ BY: _____
PROFILE NO. _____
NOTE BOOK NO. _____
STRUCTURE NOTES: CP10

N:\West\Ch\04479\04479.TBL

n:\west\ch\04479\dr\al\04479_04.dpp