



ROUTE NO.	SECTION	COUNTY	TOTAL SHEETS	SHEET NO.
FAU 2732	**	COOK	47	14
ILLINOIS PROJECT		M-8003(712)		
VILLAGE SECTION		00-00115-01-WR		
CONTRACT NO. 83881				

**PRAIRIE AVENUE
END IMPROVEMENT
STA. 23+25**

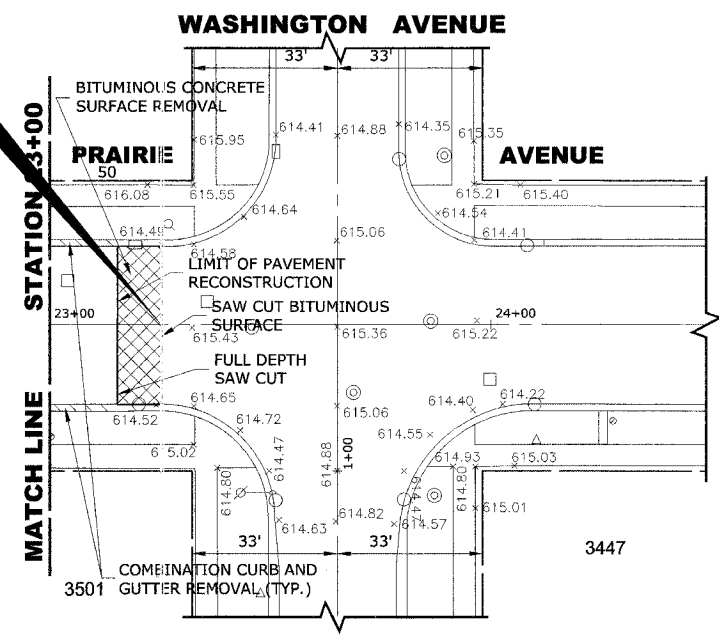

EXISTING TOPOGRAPHY

**PRAIRIE AVENUE
END IMPROVEMENT
STA. 23+25**

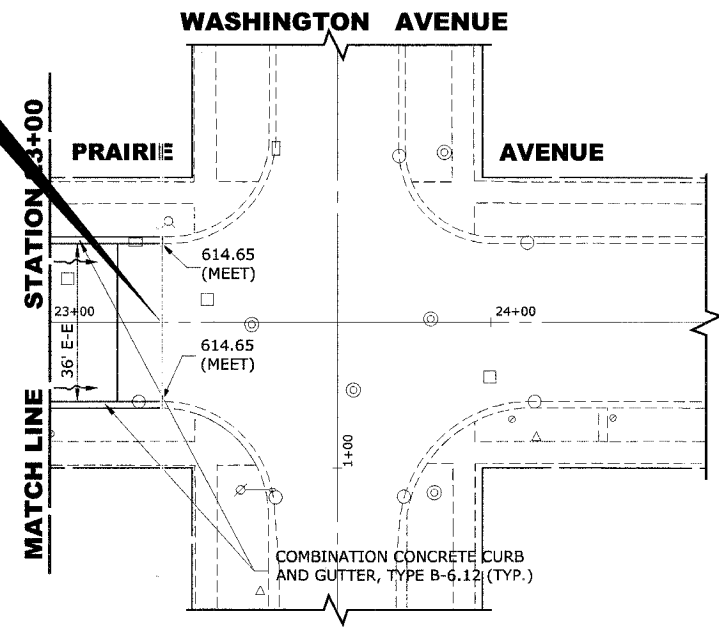

PROPOSED IMPROVEMENTS

619				619
617				617
615		EXISTING CENTER LINE		615
613		0.76%	PROPOSED CENTER LINE	613
611	PROPOSED CENTERLINE			611
609	PROPOSED E/P	615.29 614.84 (W) 614.88 (E) 615.10 (MEET) 614.65 (W) 614.65 (E)		609
	STA	23+00	+25	

Drawing file: W:\Projects\12504263 - Prairie Ave 2nd Phase\Prairie\Profile.dwg Oct 05, 2006 - 3:12pm

HANCOCK ENGINEERING ♦ Civil Engineers
♦ Municipal Consultants
♦ Established 1911

9933 Roosevelt Road
Westchester, Illinois 60154-2780
Phone: 708/865-0300
Fax: 708/865-1212

**PRAIRIE AVENUE IMPROVEMENTS
PHASE II
VILLAGE OF BROOKFIELD, ILLINOIS**

**EXISTING AND PROPOSED
PAVING PLAN AND PROFILE**

SCALE: H: 1"=20', V: 1"=2'	SHEET 14 47
DRAWN BY: MK/LEV	
BOOK NO.: #1475, #1504	
DATE: 10-6-06	
REVISION:	E.H.E. NO.: 125-04-26301