



DATE	
BY	
REVISIONS	
1	
2	
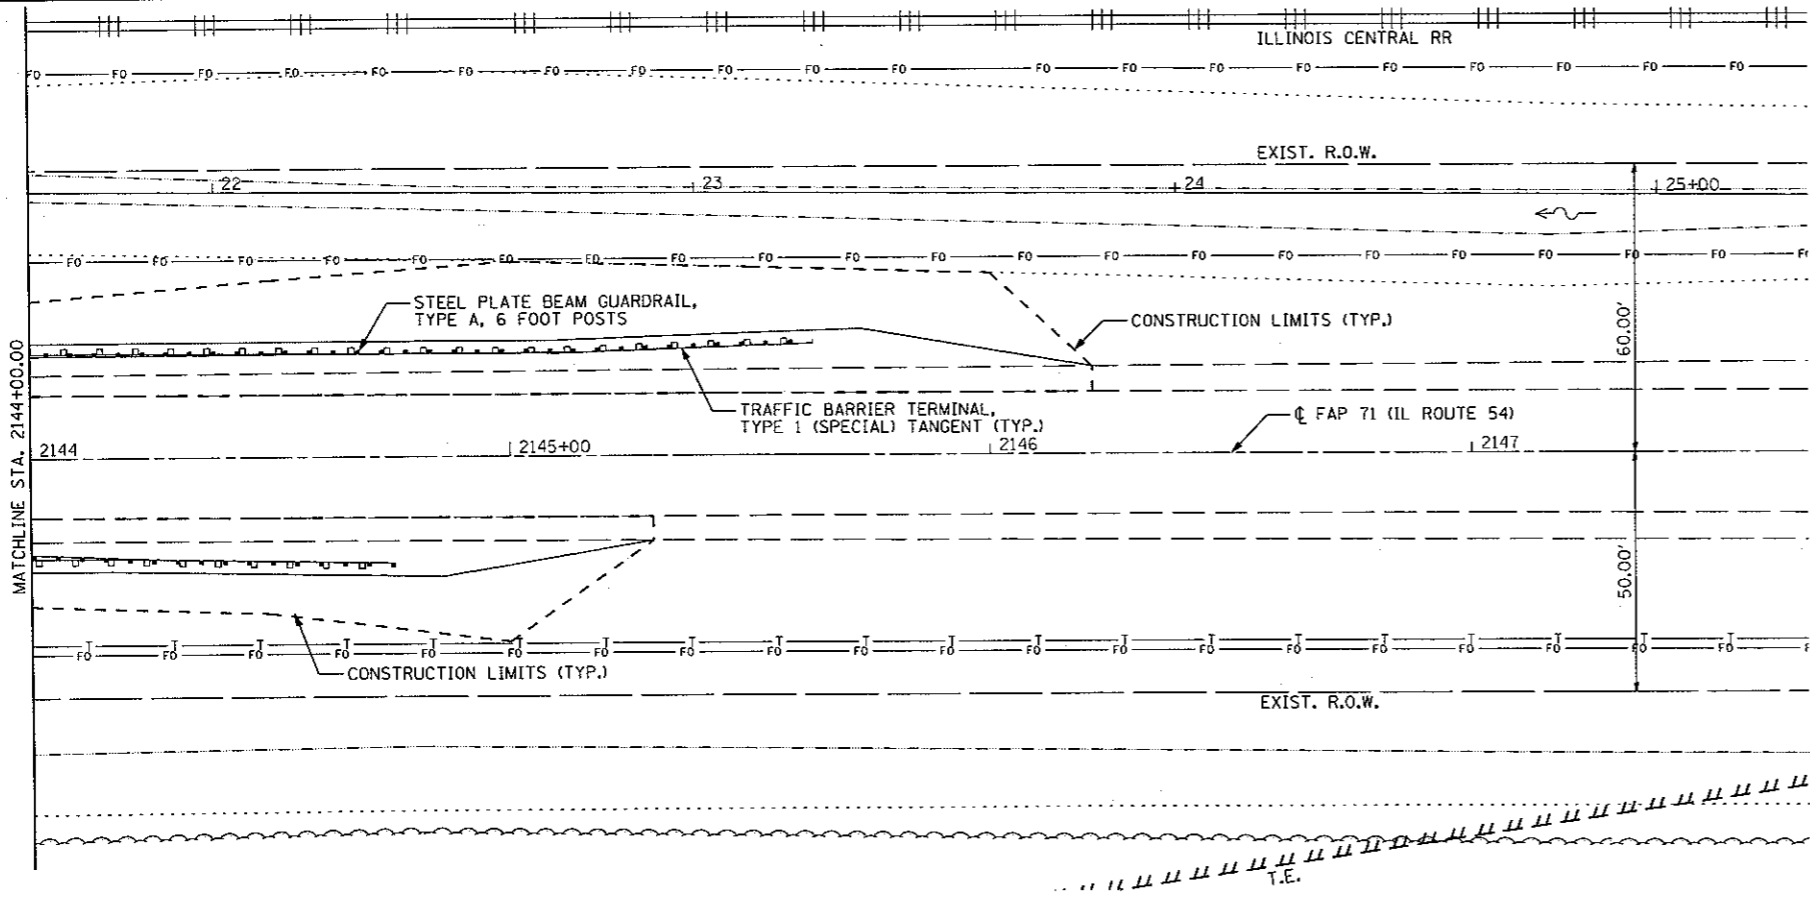

NOTE:
SEE SHEETS 13-15 FOR LIMITS
OF TEMPORARY EASEMENT

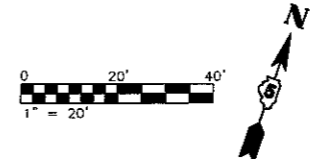

FRACT. NW 1/4 SEC. 30, T20, R3, 3RD P.M.



DATE	
BY	
REVISIONS	
1	
2	
2144+00	2144+50	2145+00	2145+50	2146+00	2146+50	2147+00	2147+50	EXIST. PROP.	LT DITCH	RT DITCH
729.69	729.84	729.98	730.06	730.13	730.20	730.28	730.39			
719.97	720.12	720.32	720.26	720.28	721.46	720.30	721.66			
720.70	720.98	721.26	721.46	721.66						

FILE NAME = 0570271-sht-plan1.dgn

USER NAME = willis
DESIGNED - JDS
DRAWN - WLL
CHECKED - RJA
PLOT SCALE = 10.0000 "/>

REVISED -
REVISED -
REVISED -
REVISED -

STATE OF ILLINOIS
DEPARTMENT OF TRANSPORTATION

SCALE: SHEET NO. OF SHEETS STA. TO STA.

IL 54 OVER COON CREEK
PLAN AND PROFILE

F.A.P. RTE.	SECTION	COUNTY	TOTAL SHEETS	SHEET NO.
71	(15B-1)BR-1	DEWITT	76	12
CONTRACT NO. 70271				