

EXISTING PYOTT ROAD  
STA. 626+64.74, 26.50' LT  
RIPRAP OUTLET PROTECTION  
15'(L) X 4'(W)  
FES PROTECTION

PERIMETER EROSION CONTROL BARRIER  
EXISTING ROW


RIPRAP OUTLET PROTECTION

PROPOSED AIRPORT ROAD

PROPOSED PYOTT ROAD


VILLAGE PROPERTY

Hanson Professional Services Inc.  
Suite 200, 815 Commerce Drive  
Oak Brook, Illinois 60523  
© Copyright Hanson Professional Services Inc. 2008

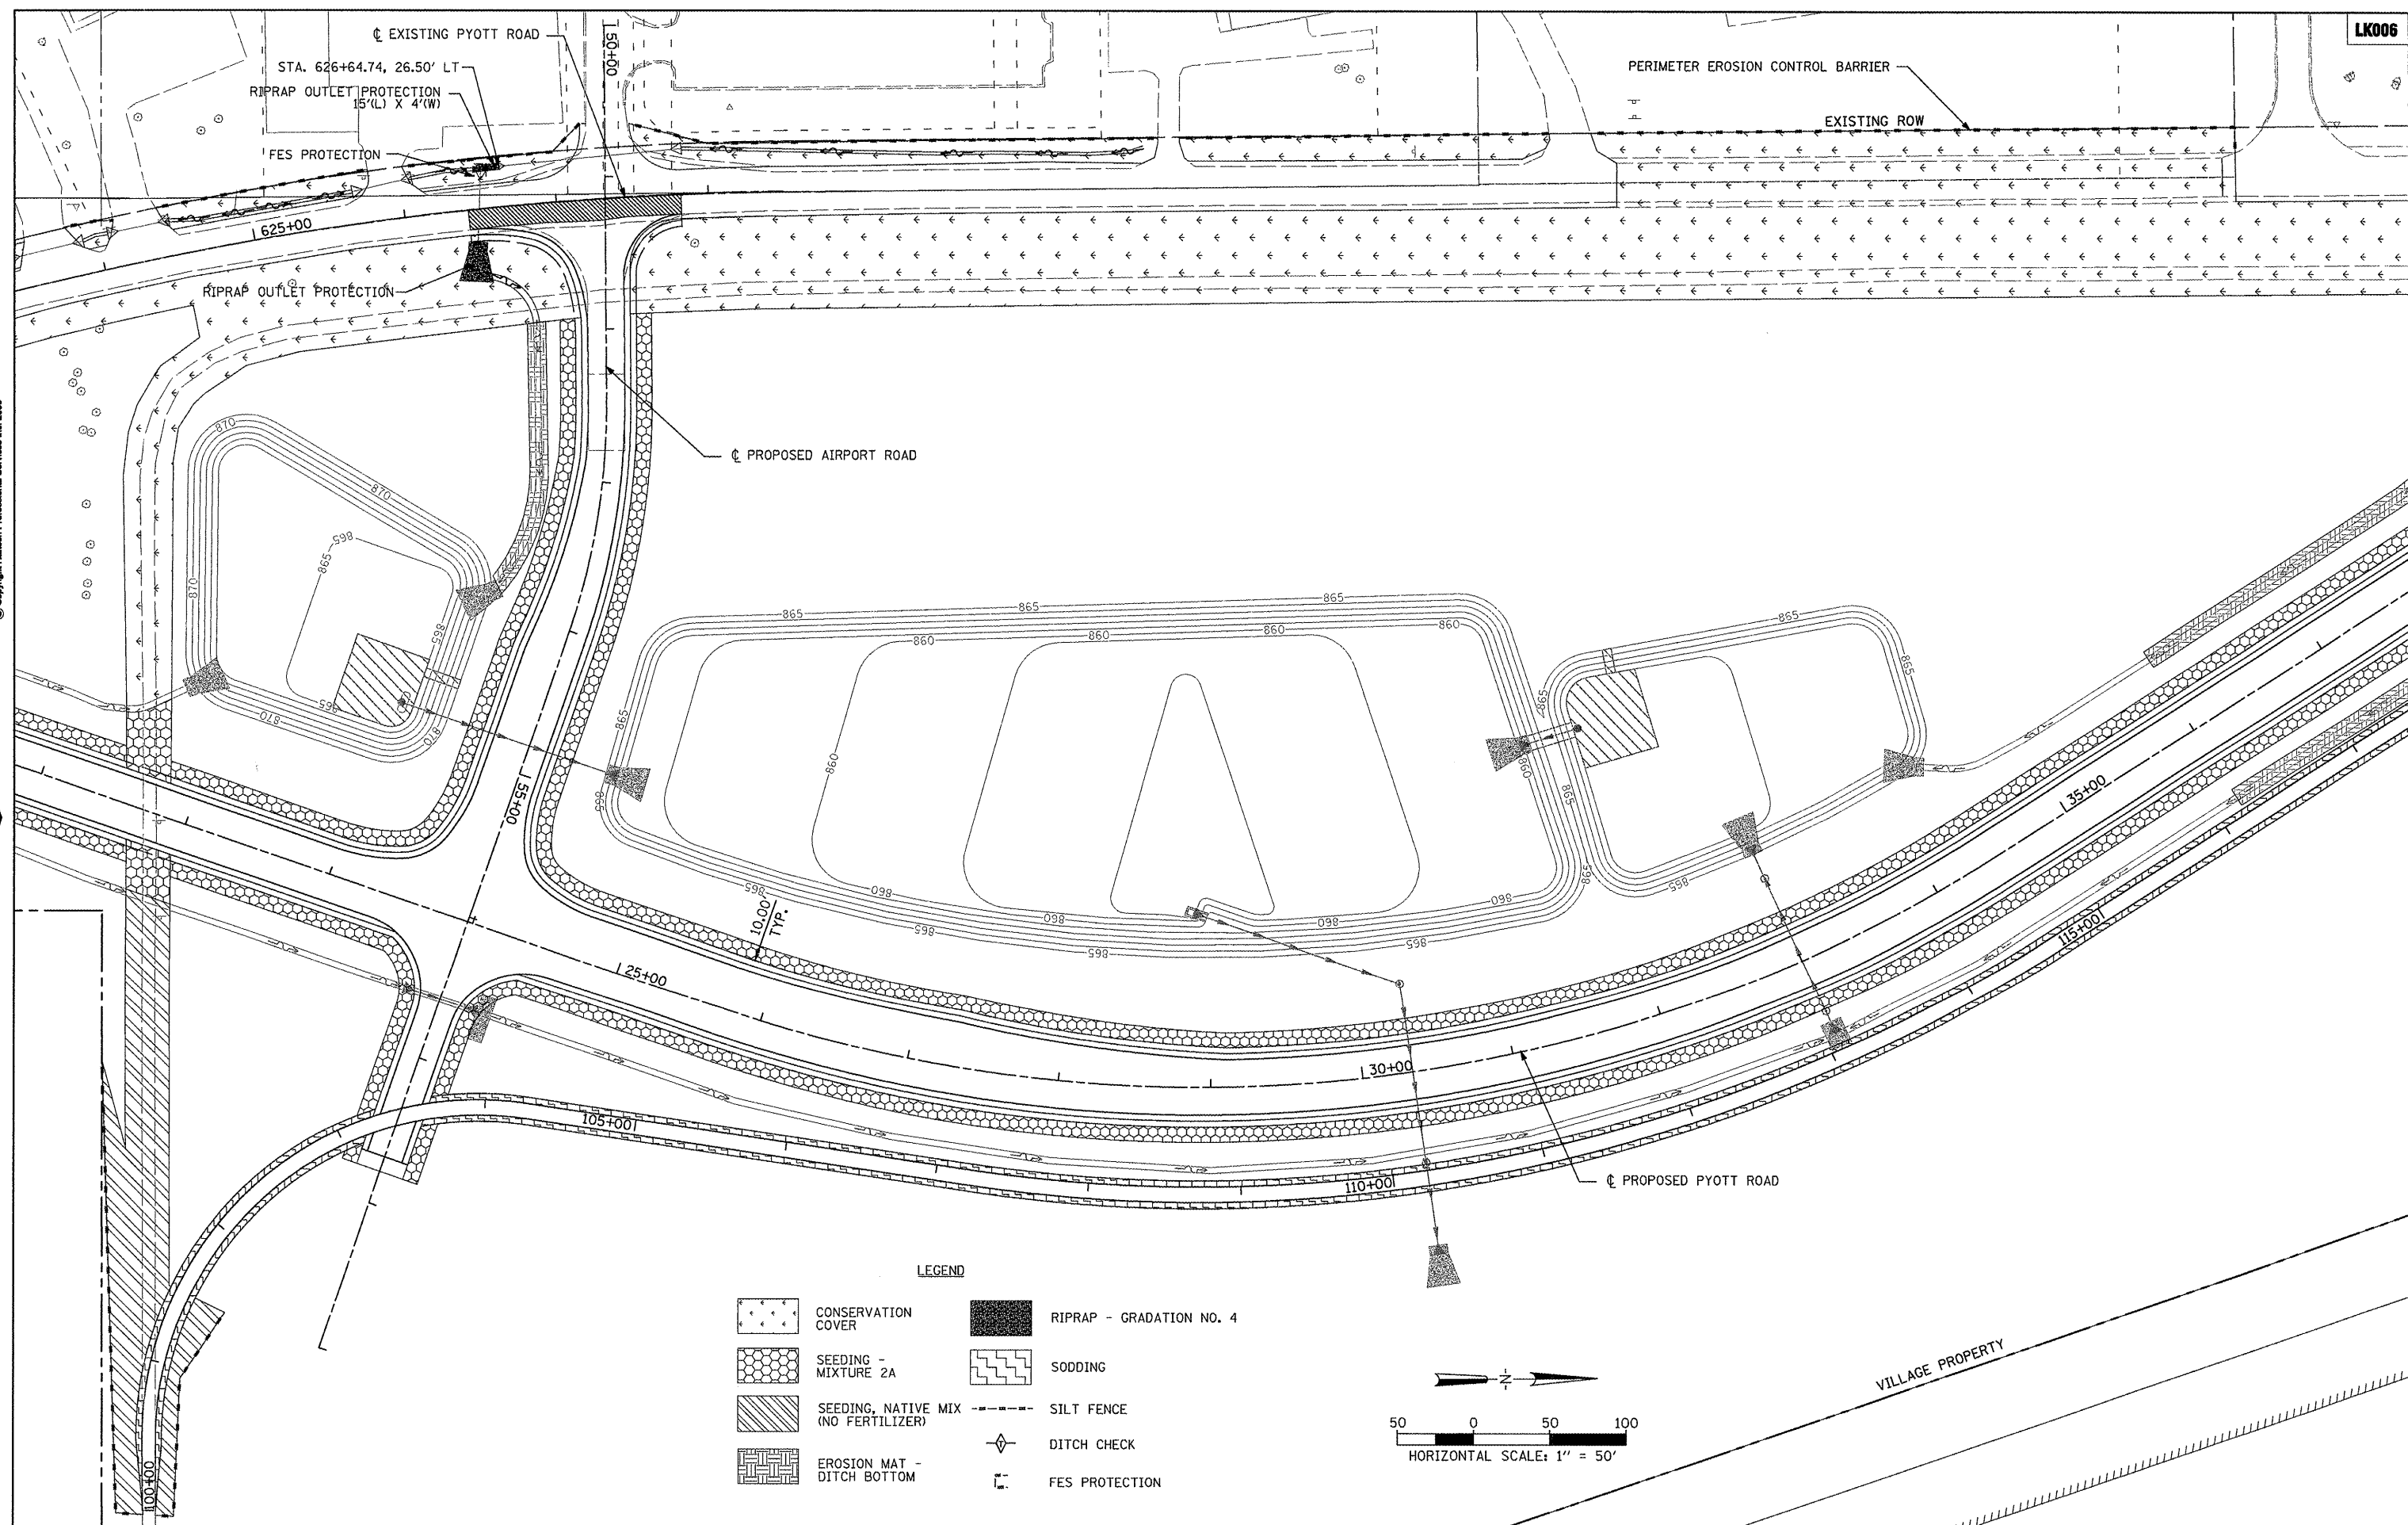

LEGEND

- CONSERVATION COVER
- SEEDING - MIXTURE 2A
- SEEDING, NATIVE MIX (NO FERTILIZER)
- EROSION MAT - DITCH BOTTOM
- RIPRAP - GRADATION NO. 4
- SODDING
- SILT FENCE
- DITCH CHECK
- FES PROTECTION

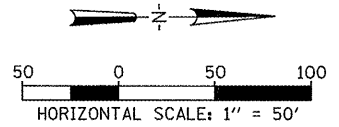

FILE NAME =	USER NAME = Blain@1219	DESIGNED - SJM	REVISED -
\\05jobs\00841\05b0021\civil part b\sheet\C-ERC3.aht		DRAWN - SJM	REVISED -
PLOT SCALE = 99.9998' / IN.		CHECKED - BLB	REVISED -
PLOT DATE = 02/25/2009, 11:43 AM		DATE - 05/21/08	REVISED -

VILLAGE OF LAKE IN THE HILLS, ILLINOIS

PYOTT ROAD EROSION CONTROL PLANS

SCALE: 1"=50'

COUNTY	TOTAL SHEETS	SHEET NO.
MCHENRY	143	121
AIP NO. 3-17-0112-610 ILLINOIS IDA NO. 3CK-3807		