



NOTE: CONTRACTOR SHALL REMOVE AND REINSTALL ALL SIGN PANELS AND MAILBOXES AS REQUIRED. SEE ART. 107.20 AND ART. 107.25

DATE	
BY	
REVISIONS	
NO.	
DESCRIPTION	
DATE	
BY	
NO.	
DESCRIPTION	
DATE	
BY	
NO.	
DESCRIPTION	

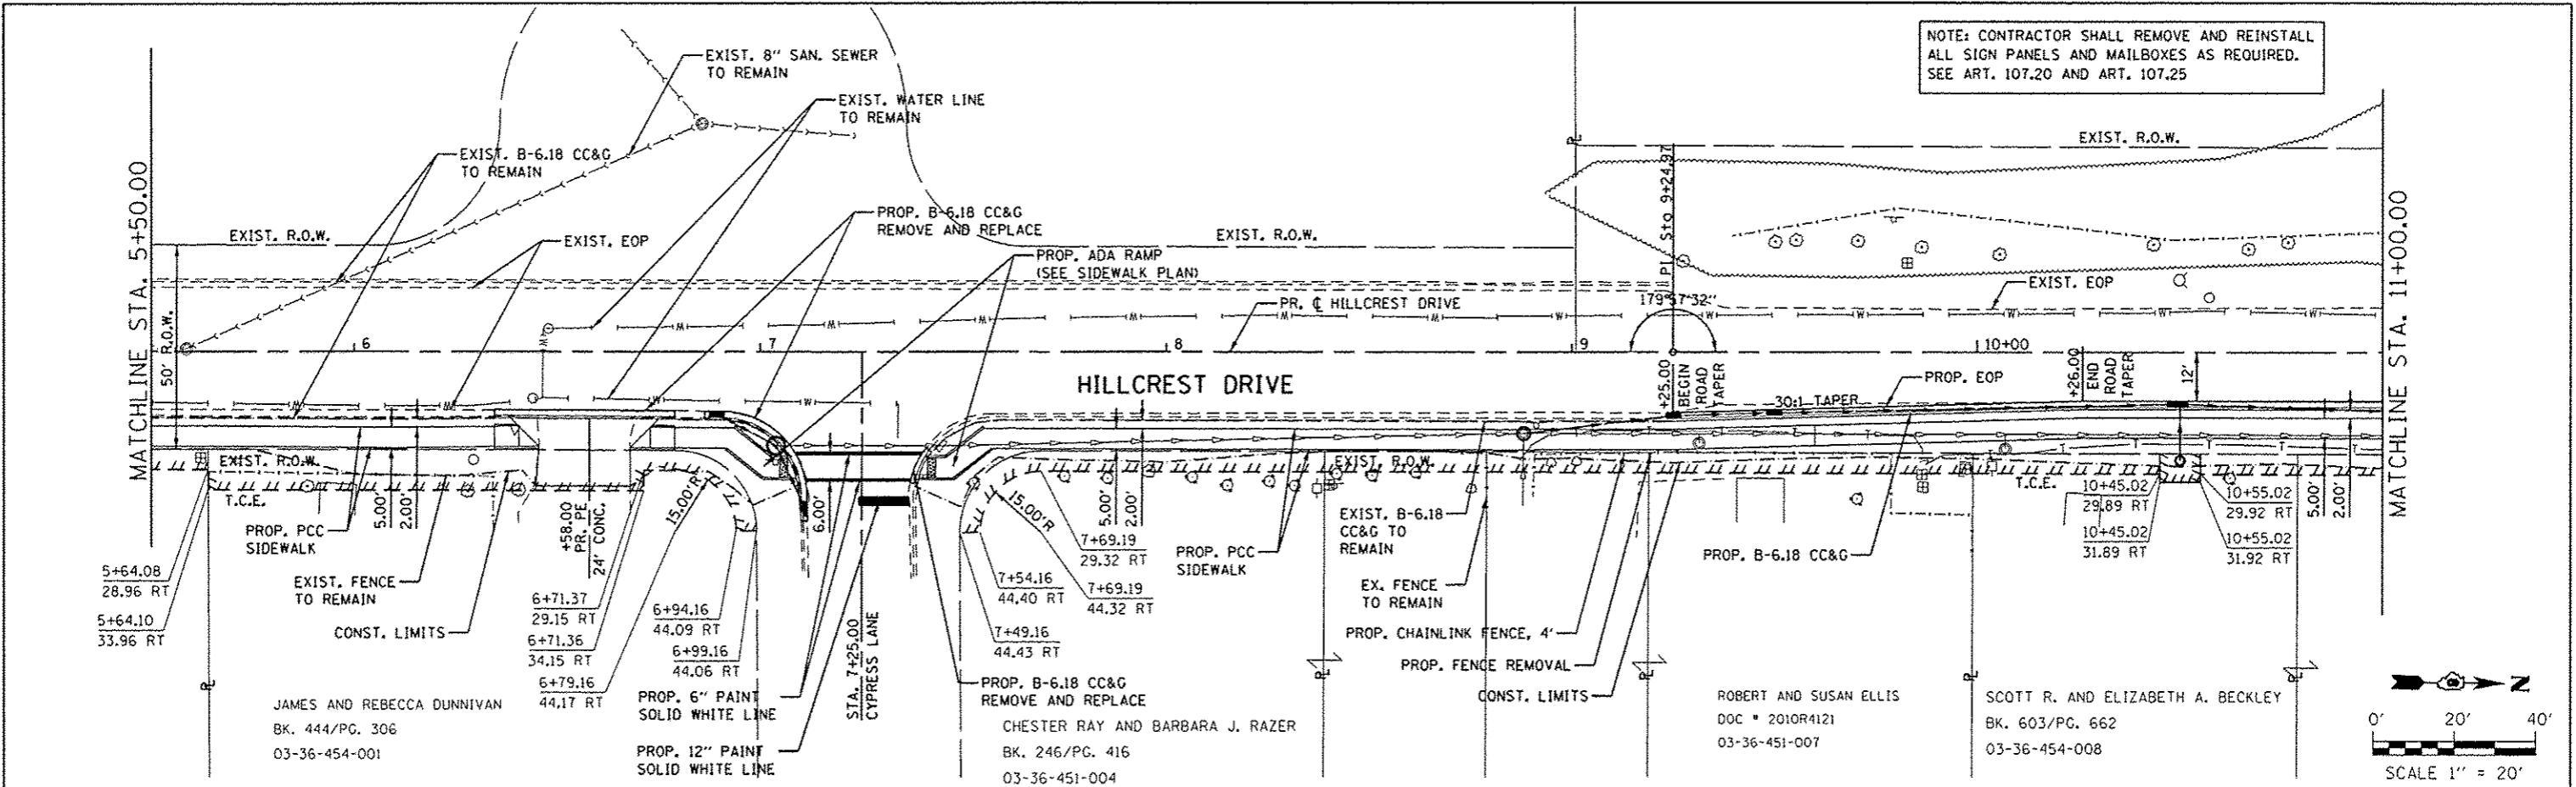

DATE	
BY	
REVISIONS	
NO.	
DESCRIPTION	
DATE	
BY	
NO.	
DESCRIPTION	
DATE	
BY	
NO.	
DESCRIPTION	

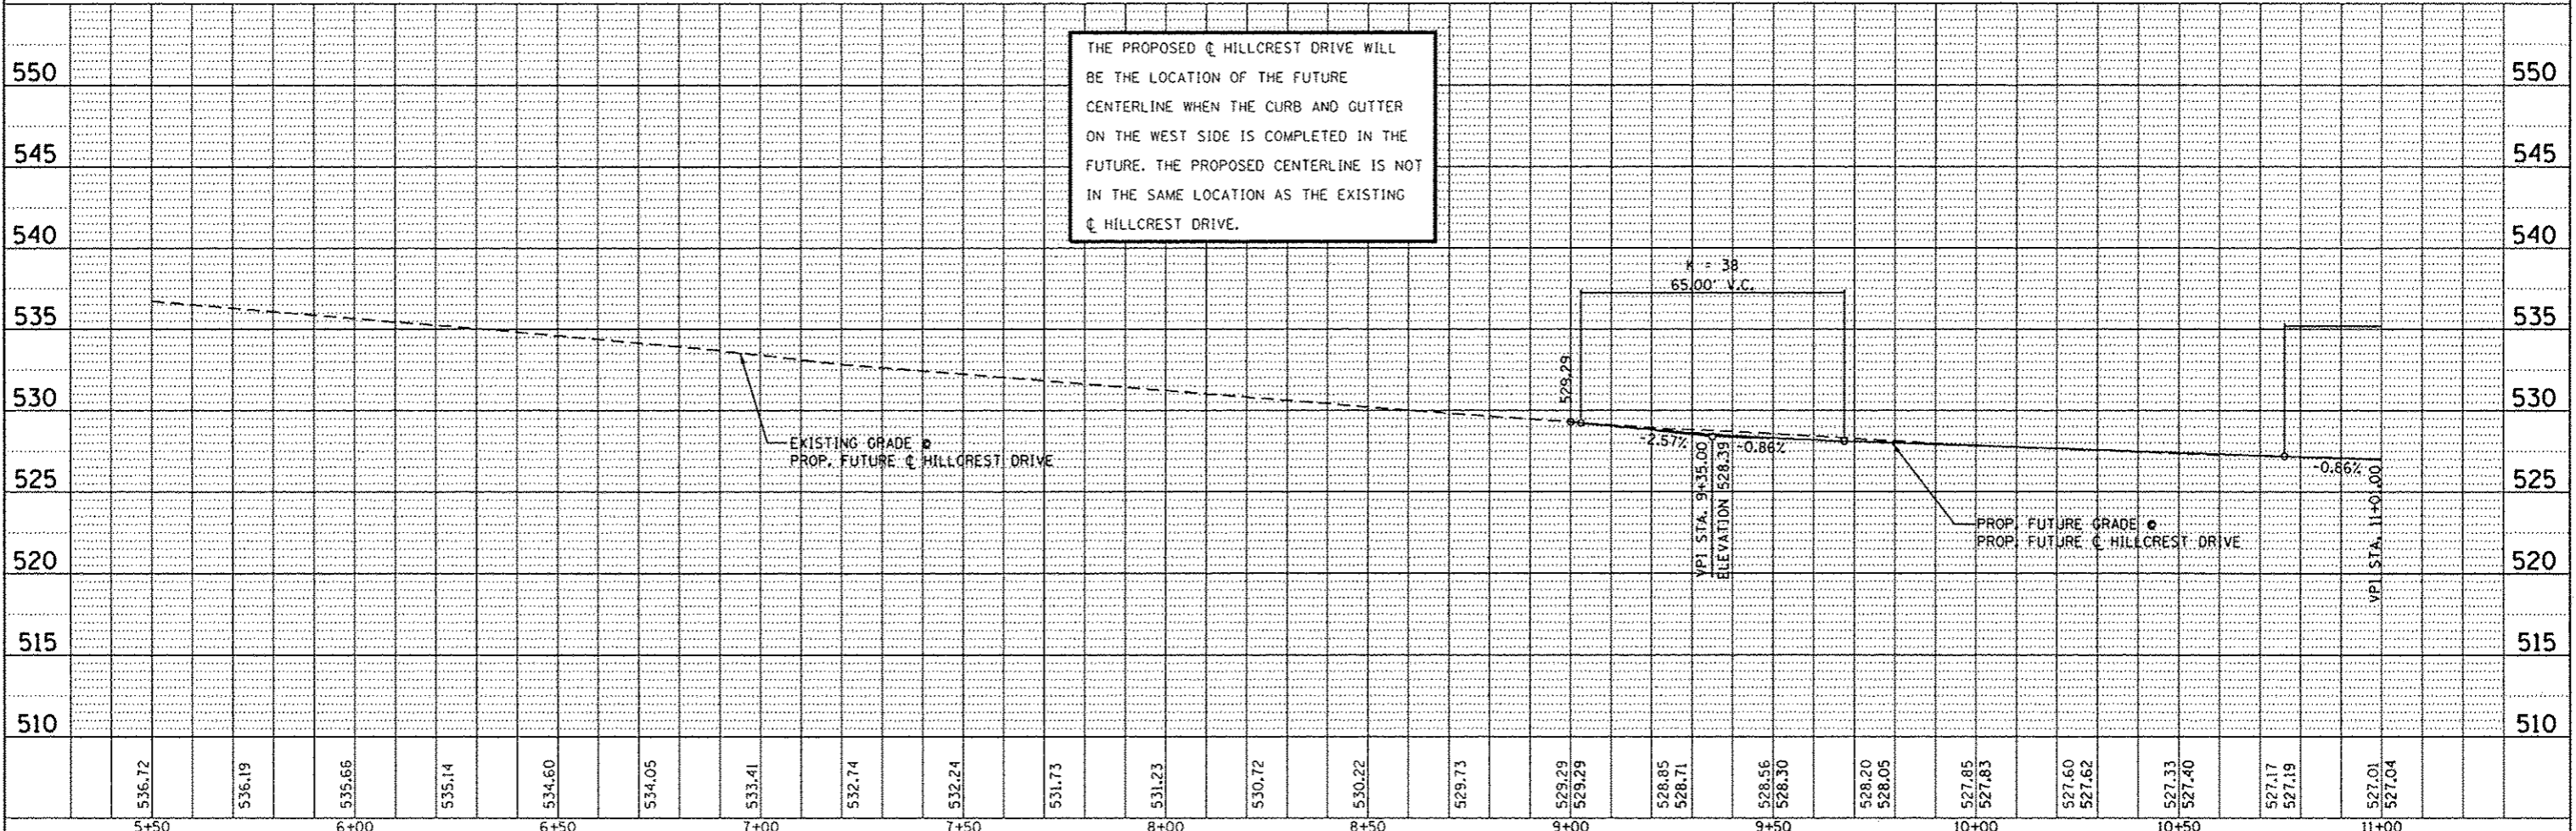

THE PROPOSED  $\phi$  HILLCREST DRIVE WILL BE THE LOCATION OF THE FUTURE CENTERLINE WHEN THE CURB AND GUTTER ON THE WEST SIDE IS COMPLETED IN THE FUTURE. THE PROPOSED CENTERLINE IS NOT IN THE SAME LOCATION AS THE EXISTING  $\phi$  HILLCREST DRIVE.

FILE NAME: 100379A-PLNPRF2.dgn	USER NAME: kaestormiller	DESIGNED: KMO	REVISED: -	<b>STATE OF ILLINOIS</b> <b>DEPARTMENT OF TRANSPORTATION</b>	<b>HILLCREST DRIVE SIDEWALK</b> <b>PLAN AND PROFILE</b>	SECTION: 10-00036-00-SW COUNTY: RANDOLPH CONTRACT NO. #97517
PLOT SCALE: 40,0000' / in.	CHECKED: -	REVISED: -	SCALE: 1" = 20'			
PLOT DATE: 1/16/2014	DATE: -	REVISED: -	SHEET NO. 2 OF 6 SHEETS			
			STA. 5+50.00 TO STA. 11+00.00			