

PLAN	SURVEYED	DATE
	PLOTTED	
	ALIGNED	
	CHECKED	
	FILED	
	NO.	

PROFILE	SURVEYED	DATE
	PLOTTED	
	GRADES	
	CHECKED	
	STRUCTURE	
	NOTATIONS	
	CHKD	
	NO.	

100 S. WACKER DR.
SUITE 500
CHICAGO, IL 60606
TEL (312) 329-4000
FAX (312) 329-4098


URS

PAVEMENT RECONSTRUCTION LIMITS
STA 11+79.11 @ 131ST ST
MATCH EXISTING


LEGEND
 = DETECTABLE WARNINGS
 SEE STD 424001 TO 424031
 = PAVEMENT WIDENING

FOR DRIVEWAY PAVEMENT DETAILS
SEE DISTRICT 1 STANDARDS BD-01 & BD-02

MILL CREEK SHOPPING CENTER

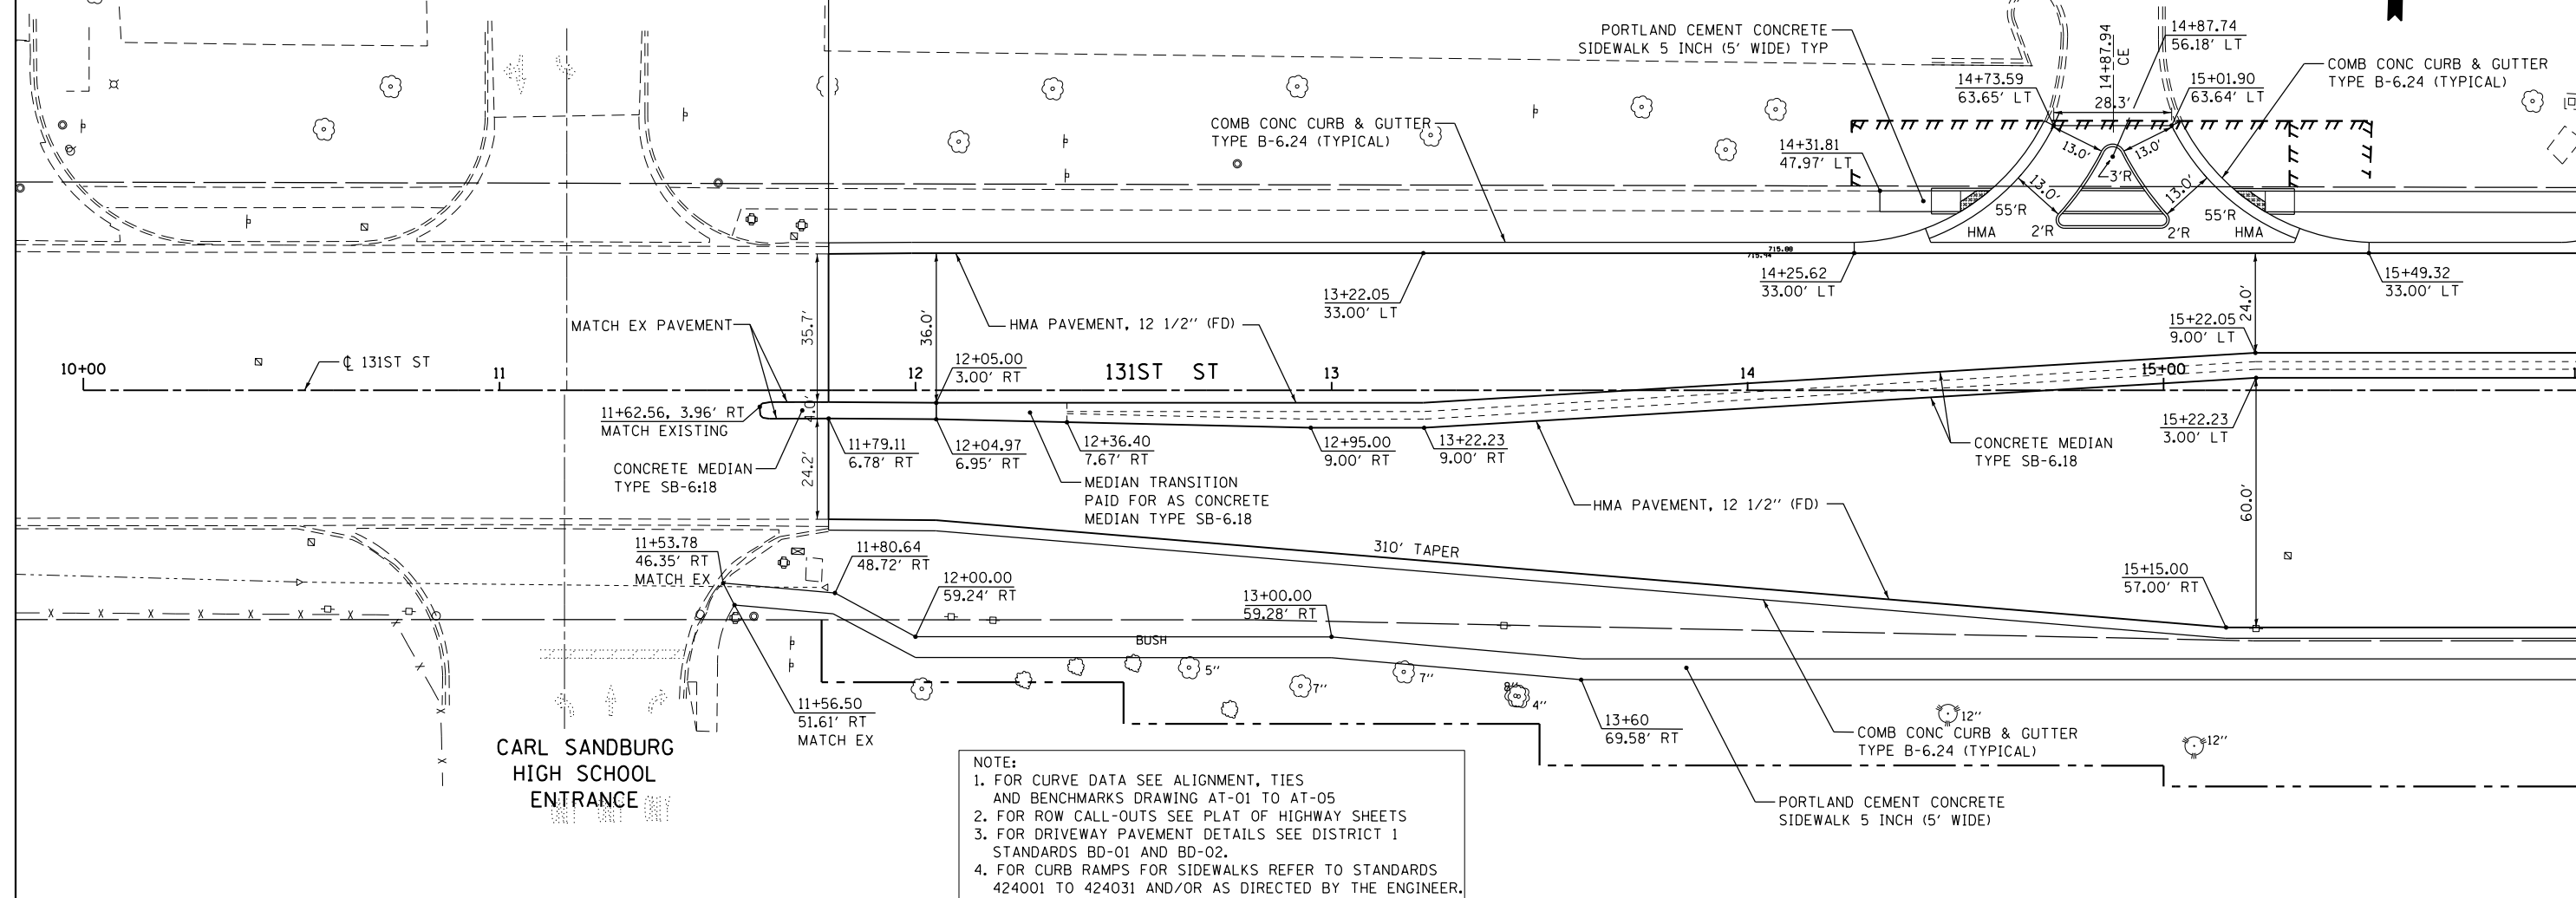

NOTE:
 1. FOR CURVE DATA SEE ALIGNMENT, TIES AND BENCHMARKS DRAWING AT-01 TO AT-05
 2. FOR ROW CALL-OUTS SEE PLAT OF HIGHWAY SHEETS
 3. FOR DRIVEWAY PAVEMENT DETAILS SEE DISTRICT 1 STANDARDS BD-01 AND BD-02.
 4. FOR CURB RAMPS FOR SIDEWALKS REFER TO STANDARDS 424001 TO 424031 AND/OR AS DIRECTED BY THE ENGINEER.

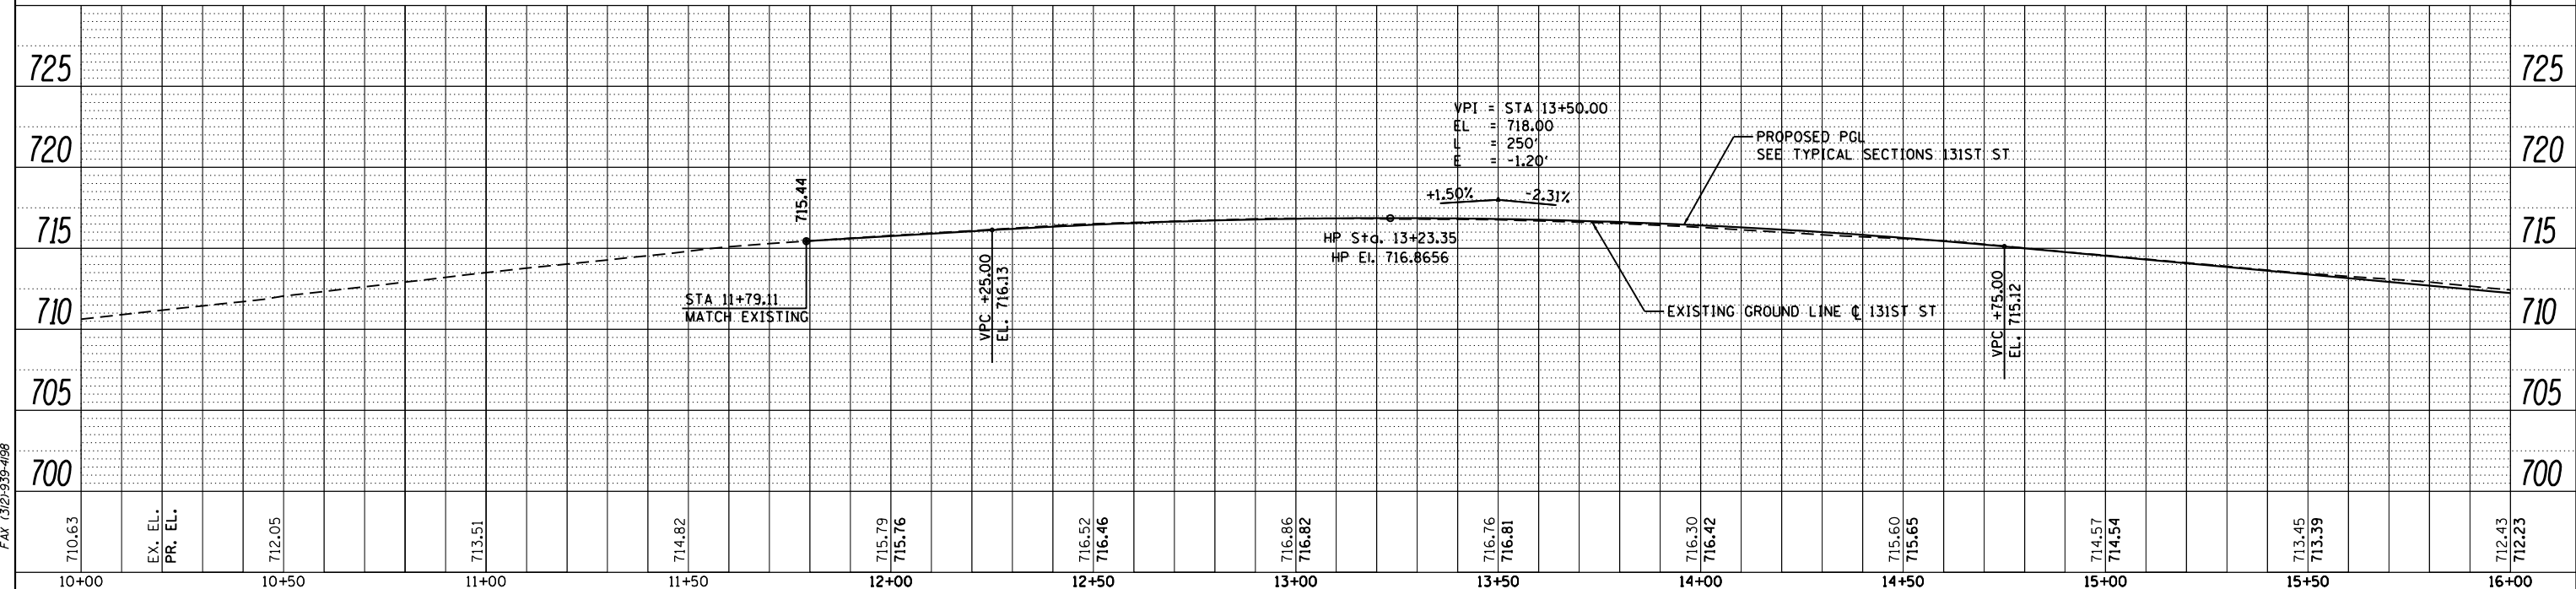

FILE NAME = D160M62-SHT-PLNPRF21.dgn	USER NAME = Anthony.Plutz	DESIGNED - JTF	REVISED -	STATE OF ILLINOIS DEPARTMENT OF TRANSPORTATION	PROPOSED PLAN AND PROFILE - 131ST STREET				F.A.P. RTE. = 330	SECTION = 103R-5	COUNTY = COOK	TOTAL SHEETS = 778	SHEET NO. = 75
PLOT SCALE = 48.000000' / in.	CHECKED - MJT	REVISED -	REVISED -		SCALE: 1"=20' SHEET 1 OF 4 SHEETS STA. BEGIN TO STA. 16+00.00				PP-21 CONTRACT NO. 60M62				
PLOT DATE = 3/13/2013	DATE = 03/13/13	REVISED -	REVISED -		ILLINOIS FED. AID PROJECT								
SHT_PLNPRF URBAN													

MATCH LINE STA. 16+00.00
SEE DRAWING PP-22