


KISHWAUKEE RIVER

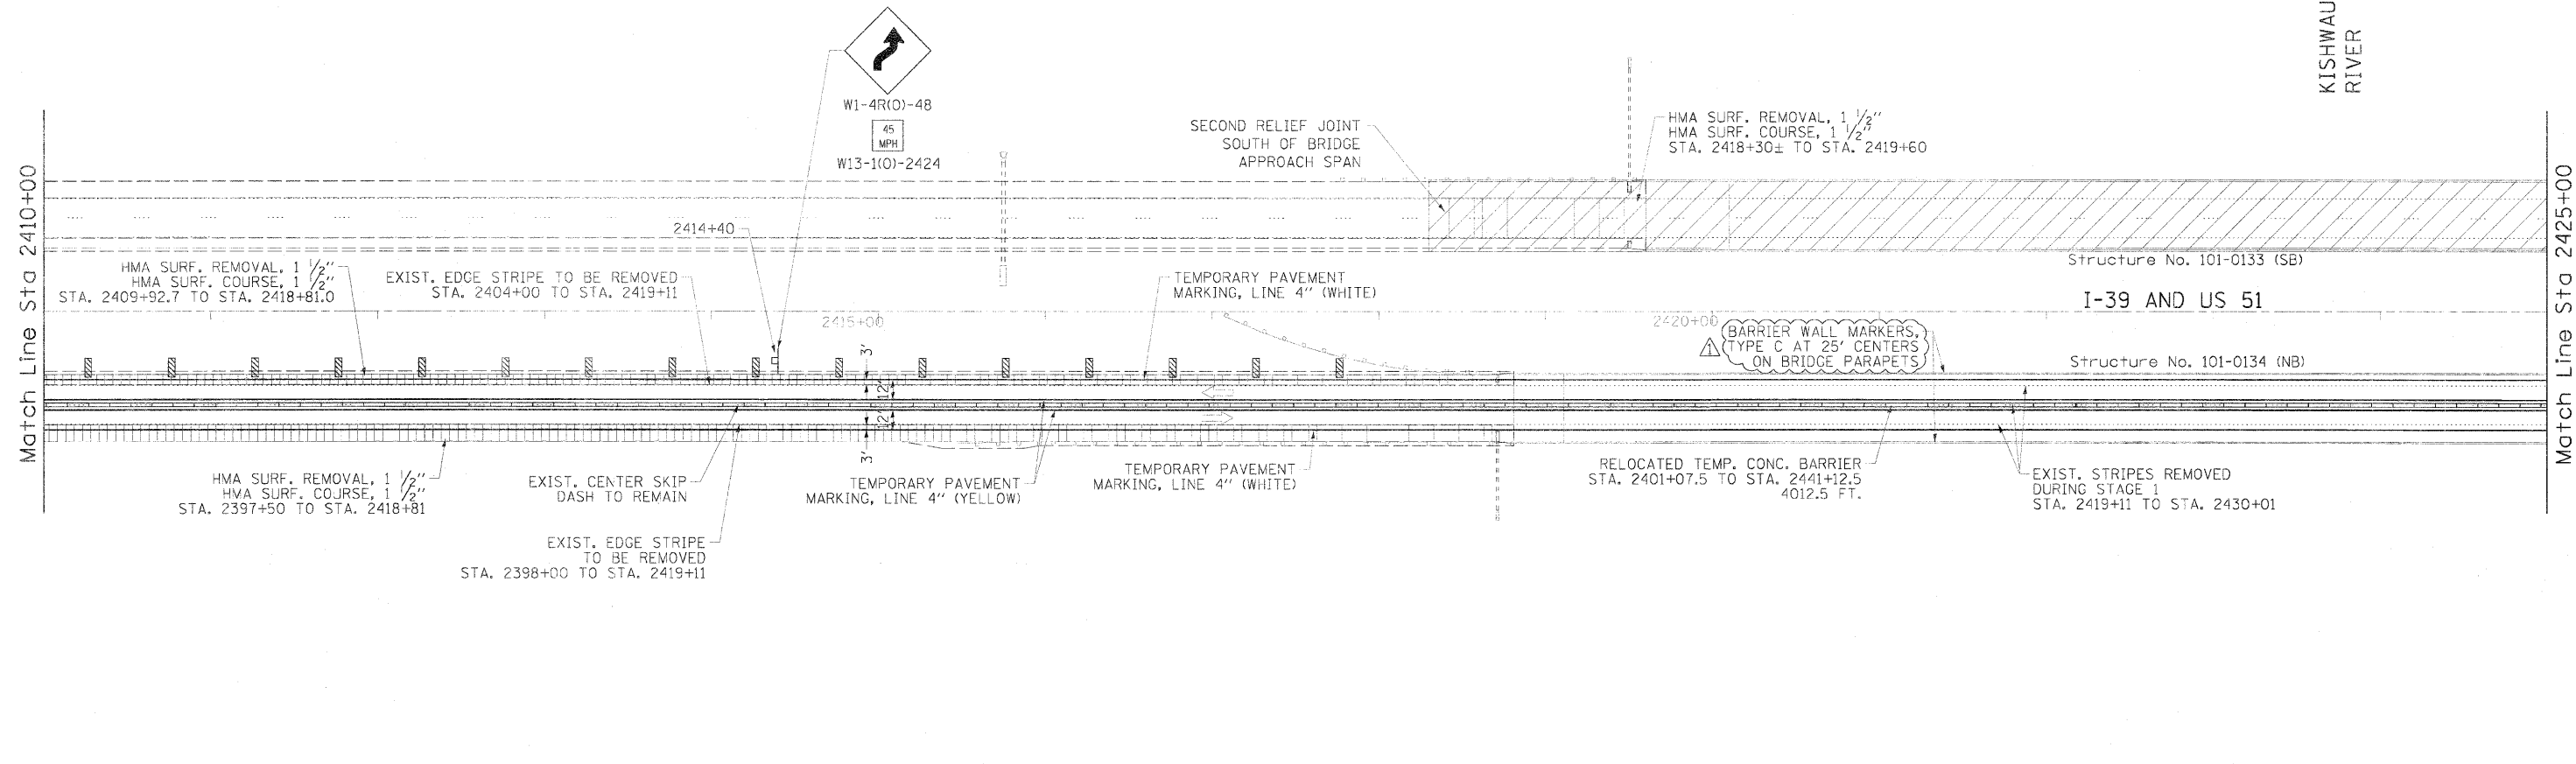


Match Line Sta 2410+00

Match Line Sta 2425+00



Match Line Sta 2425+00

Match Line Sta 2440+00

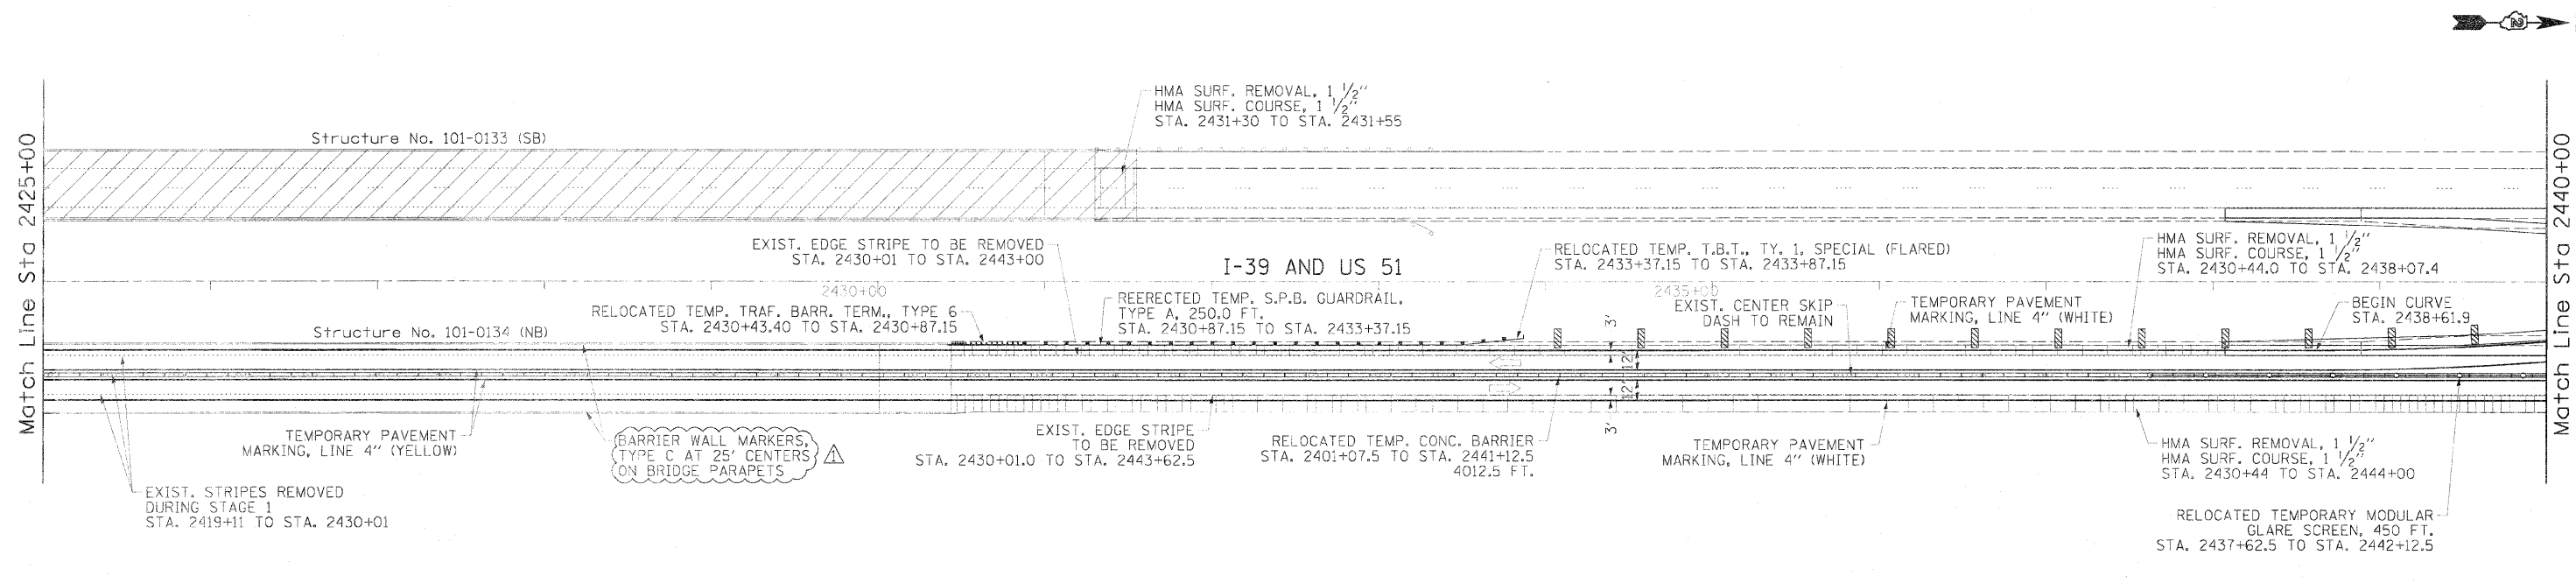

LEGEND

- ARROW BOARD
- WORK AREA
- SIGN
- DIRECTION INDICATOR BARRICADE WITH STEADY BURN MONODIRECTIONAL LIGHT
- TYPE II BARRICADE WITH STEADY BURN MONODIRECTIONAL LIGHT
- DRUM WITH STEADY BURN MONODIRECTIONAL LIGHT
- VERTICAL PANEL (BACK TO BACK)
- TYPE III BARRICADE WITH FLASHING LIGHTS
- TEMPORARY CONCRETE BARRIER
- TEMPORARY MODULAR GLARE SCREEN

NOTE:
 1. REFER TO STANDARDS 701400, 701411 & 701416 FOR ADDITIONAL REQUIREMENTS.
 2. SEE CROSSOVER PAVING PLAN SHEET FOR PAVEMENT WIDENING, PAVED SHOULDER REMOVAL & PAVEMENT REMOVAL.

TEMP. RAISED REFLECTIVE PAVEMENT MARKERS

- 40' INTERVAL:
- NB RT: STA. 2410+00.0 TO STA. 2415+97.7
 - NB LT: STA. 2430+44.0 TO STA. 2440+00.0
 - SB RT: STA. 2410+00.0 TO STA. 2418+81.0
 - SB LT: STA. 2433+37.2 TO STA. 2438+61.9
- 20' INTERVAL:
- SB LT: STA. 2438+61.9 TO STA. 2440+00.0
 - SB RT: STA. 2438+61.9 TO STA. 2440+00.0

FILE NAME =	USER NAME = hram80248
DESIGNED - BJB	REVISOR - 3/30/2012 BJB
DRAWN - BJB	REVISION -
CHECKED - JMH	REVISION -
DATE = 2/9/12	REVISION -

DESIGNED - BJB	REVISOR - 3/30/2012 BJB
DRAWN - BJB	REVISION -
CHECKED - JMH	REVISION -
DATE = 2/9/12	REVISION -

**STATE OF ILLINOIS
DEPARTMENT OF TRANSPORTATION**

**TRAFFIC CONTROL PLAN - STAGE 2
I-39 OVER KISHWAUKEE RIVER**

SCALE: 1" = 50' SHEET 3 OF 5 SHEETS STA. 2410+00 TO STA. 2440+00

F.A.I. RTE. 39	SECTION (201-18)M-3	COUNTY WINNEBAGO	TOTAL SHEET NO. 38
			NO. 19
			CONTRACT NO. 64H72
ILLINOIS FED. AID PROJECT			