


DATE	BY
ORIGINAL SURVEYED	FINAL SURVEYED
SURVEY PLOTTED	NOTE BOOK
TEMPLATES	AREAS CHECKED
NO.	NO.

MATCH LINE STA. 127+40.00

MATCH LINE STA. 133+00.00

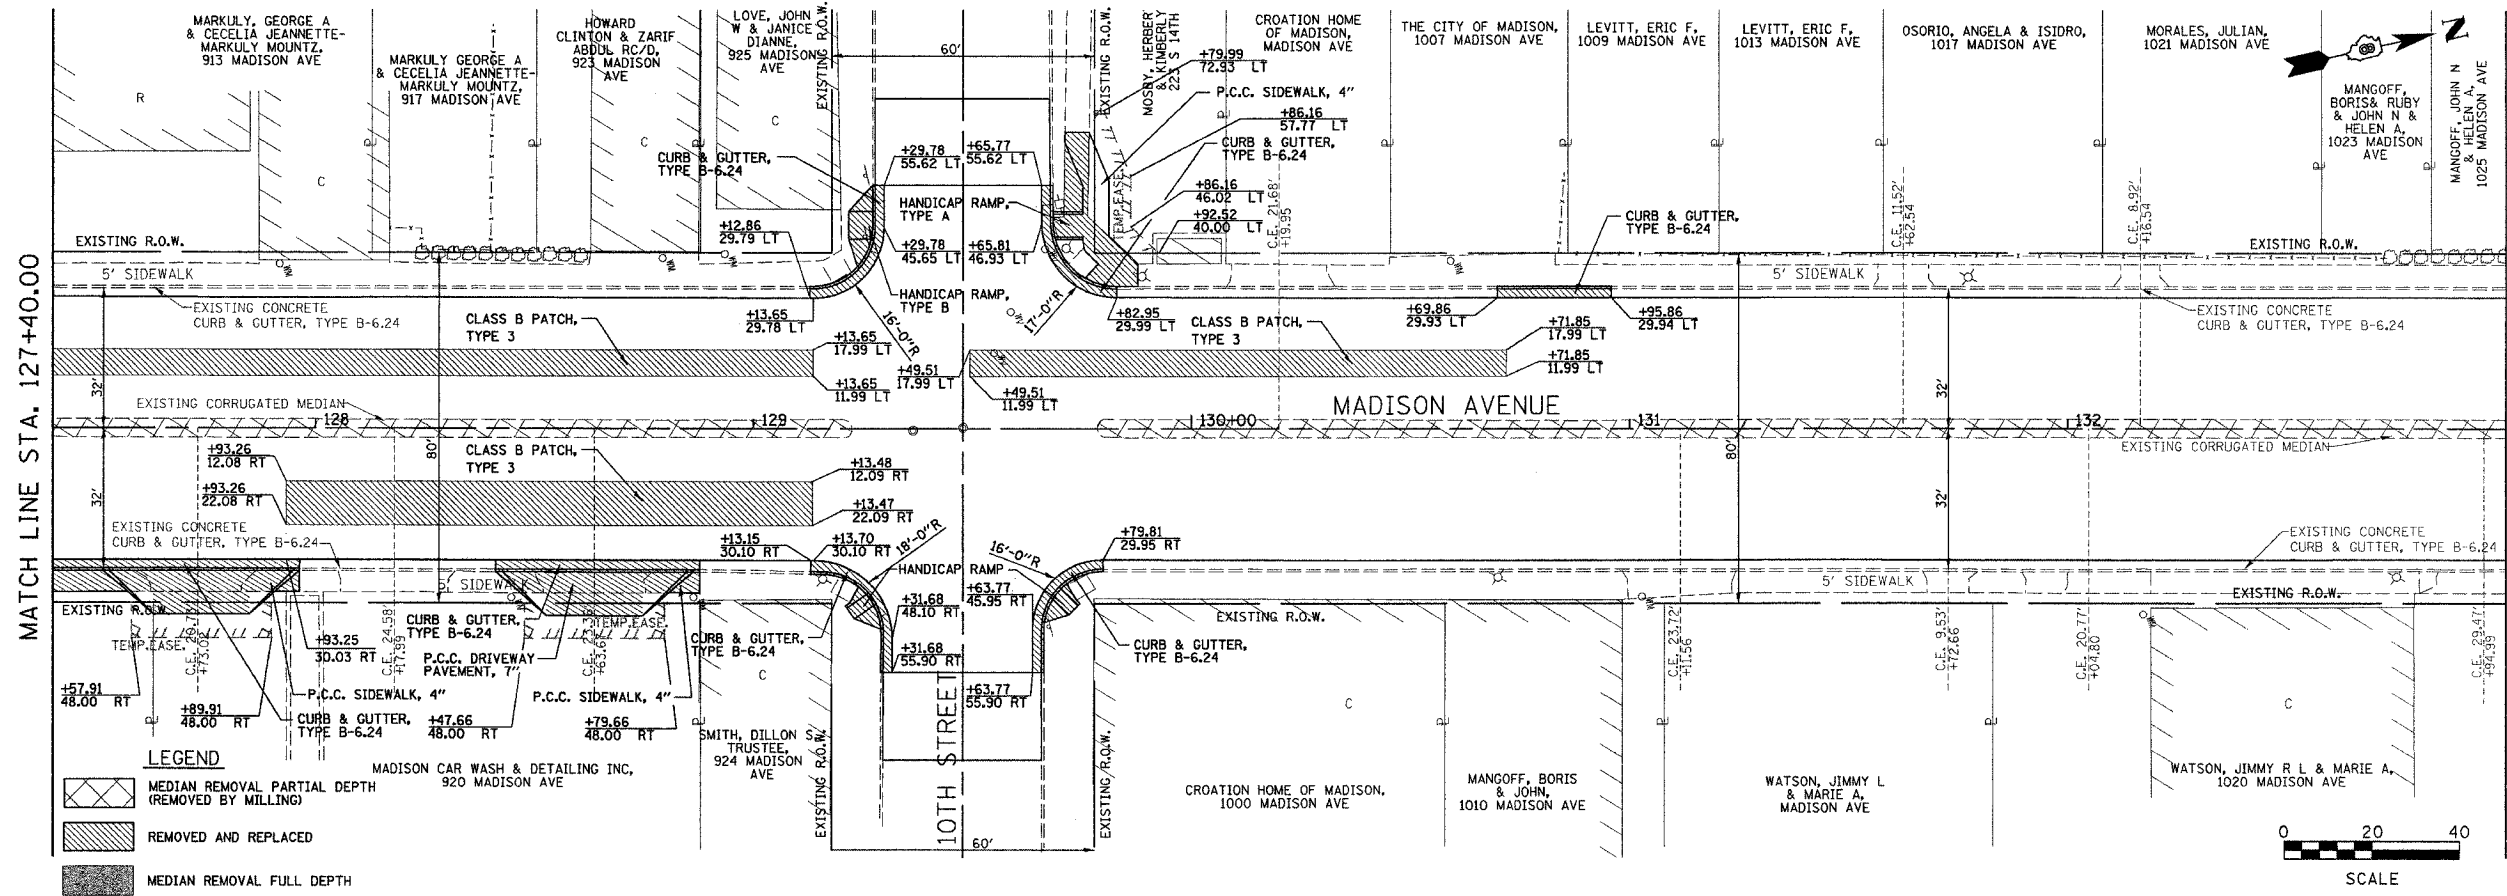

- LEGEND**
- MEDIAN REMOVAL PARTIAL DEPTH (REMOVED BY MILLING)
 - REMOVED AND REPLACED
 - MEDIAN REMOVAL FULL DEPTH

DATE	BY
ORIGINAL SURVEYED	FINAL SURVEYED
SURVEY PLOTTED	NOTE BOOK
TEMPLATES	AREAS CHECKED
NO.	NO.

ORIGINAL SURVEYED		FINAL SURVEYED		PROPOSED ROADWAY PROFILE																EXISTING ROADWAY PROFILE			TBM "M" IN MUELLER ON HYDRANT IN NW CORNER OF MADISON AVENUE AND 10TH STREET, ELEV. 415.09			
DATE	BY	DATE	BY	ELEVATION																STATION						
				420	420																					
				415	415	414.19																				414.28
				410	410																					410
				405	405																					405
				400	400																					400
				395	395																					395
				390	390																					390
						127+50																				131+50

Juneau Associates, Inc. P.C.
 CONSULTING ENGINEERS AND LAND SURVEYORS
 2100 State Street, P.O. Box 1325
 Madison, IL 61704-1325
 Phone: (618) 837-1400 / (618) 452-9533
 Fax: (618) 452-9541

PLAN AND PROFILE
F.A.U. ROUTE 9097
MADISON AVENUE
MADISON, ILLINOIS
 SECTION No. 02-00051-00-RS

REVISIONS			
NO.	DATE	BY	REMARKS

SCALE: 1 Inch = 20 feet			
DSN. BY:	BFK	DATE:	10/15/04
DWN. BY:	DAN	DATE:	10/15/04
CHK'D:	BFK	DATE:	10/15/04
DWG. NO.	E031013	DGN. NAME:	PLAN.06
		OF	56 SHTS