



DATE	REVISION	BY

ST. LOUIS REGIONAL AIRPORT  
**St. Louis Regional**  
 AIRPORT  
 EAST ALTON, ILLINOIS  
 ILL. PROJ.: ALN-3355

I&L Project No. 837-04RDD Filename R-161UTIL.DWG Scale 1"=30' Date 03/08/04	LAYOUT JAC 03/08/04 DRAWN TLW 03/08/04 REVIEWED WJM 06/23/04
--	--

**HANSON**  
 Hanson Professional Services Inc.  
 1525 South State Street  
 Springfield, MO 65802-2888  
 Offices Nationwide

CONSTRUCT T-HANGAR  
 ACCESS ROAD  
 EXISTING UTILITY PLAN

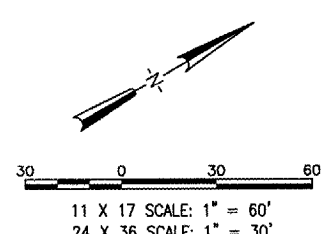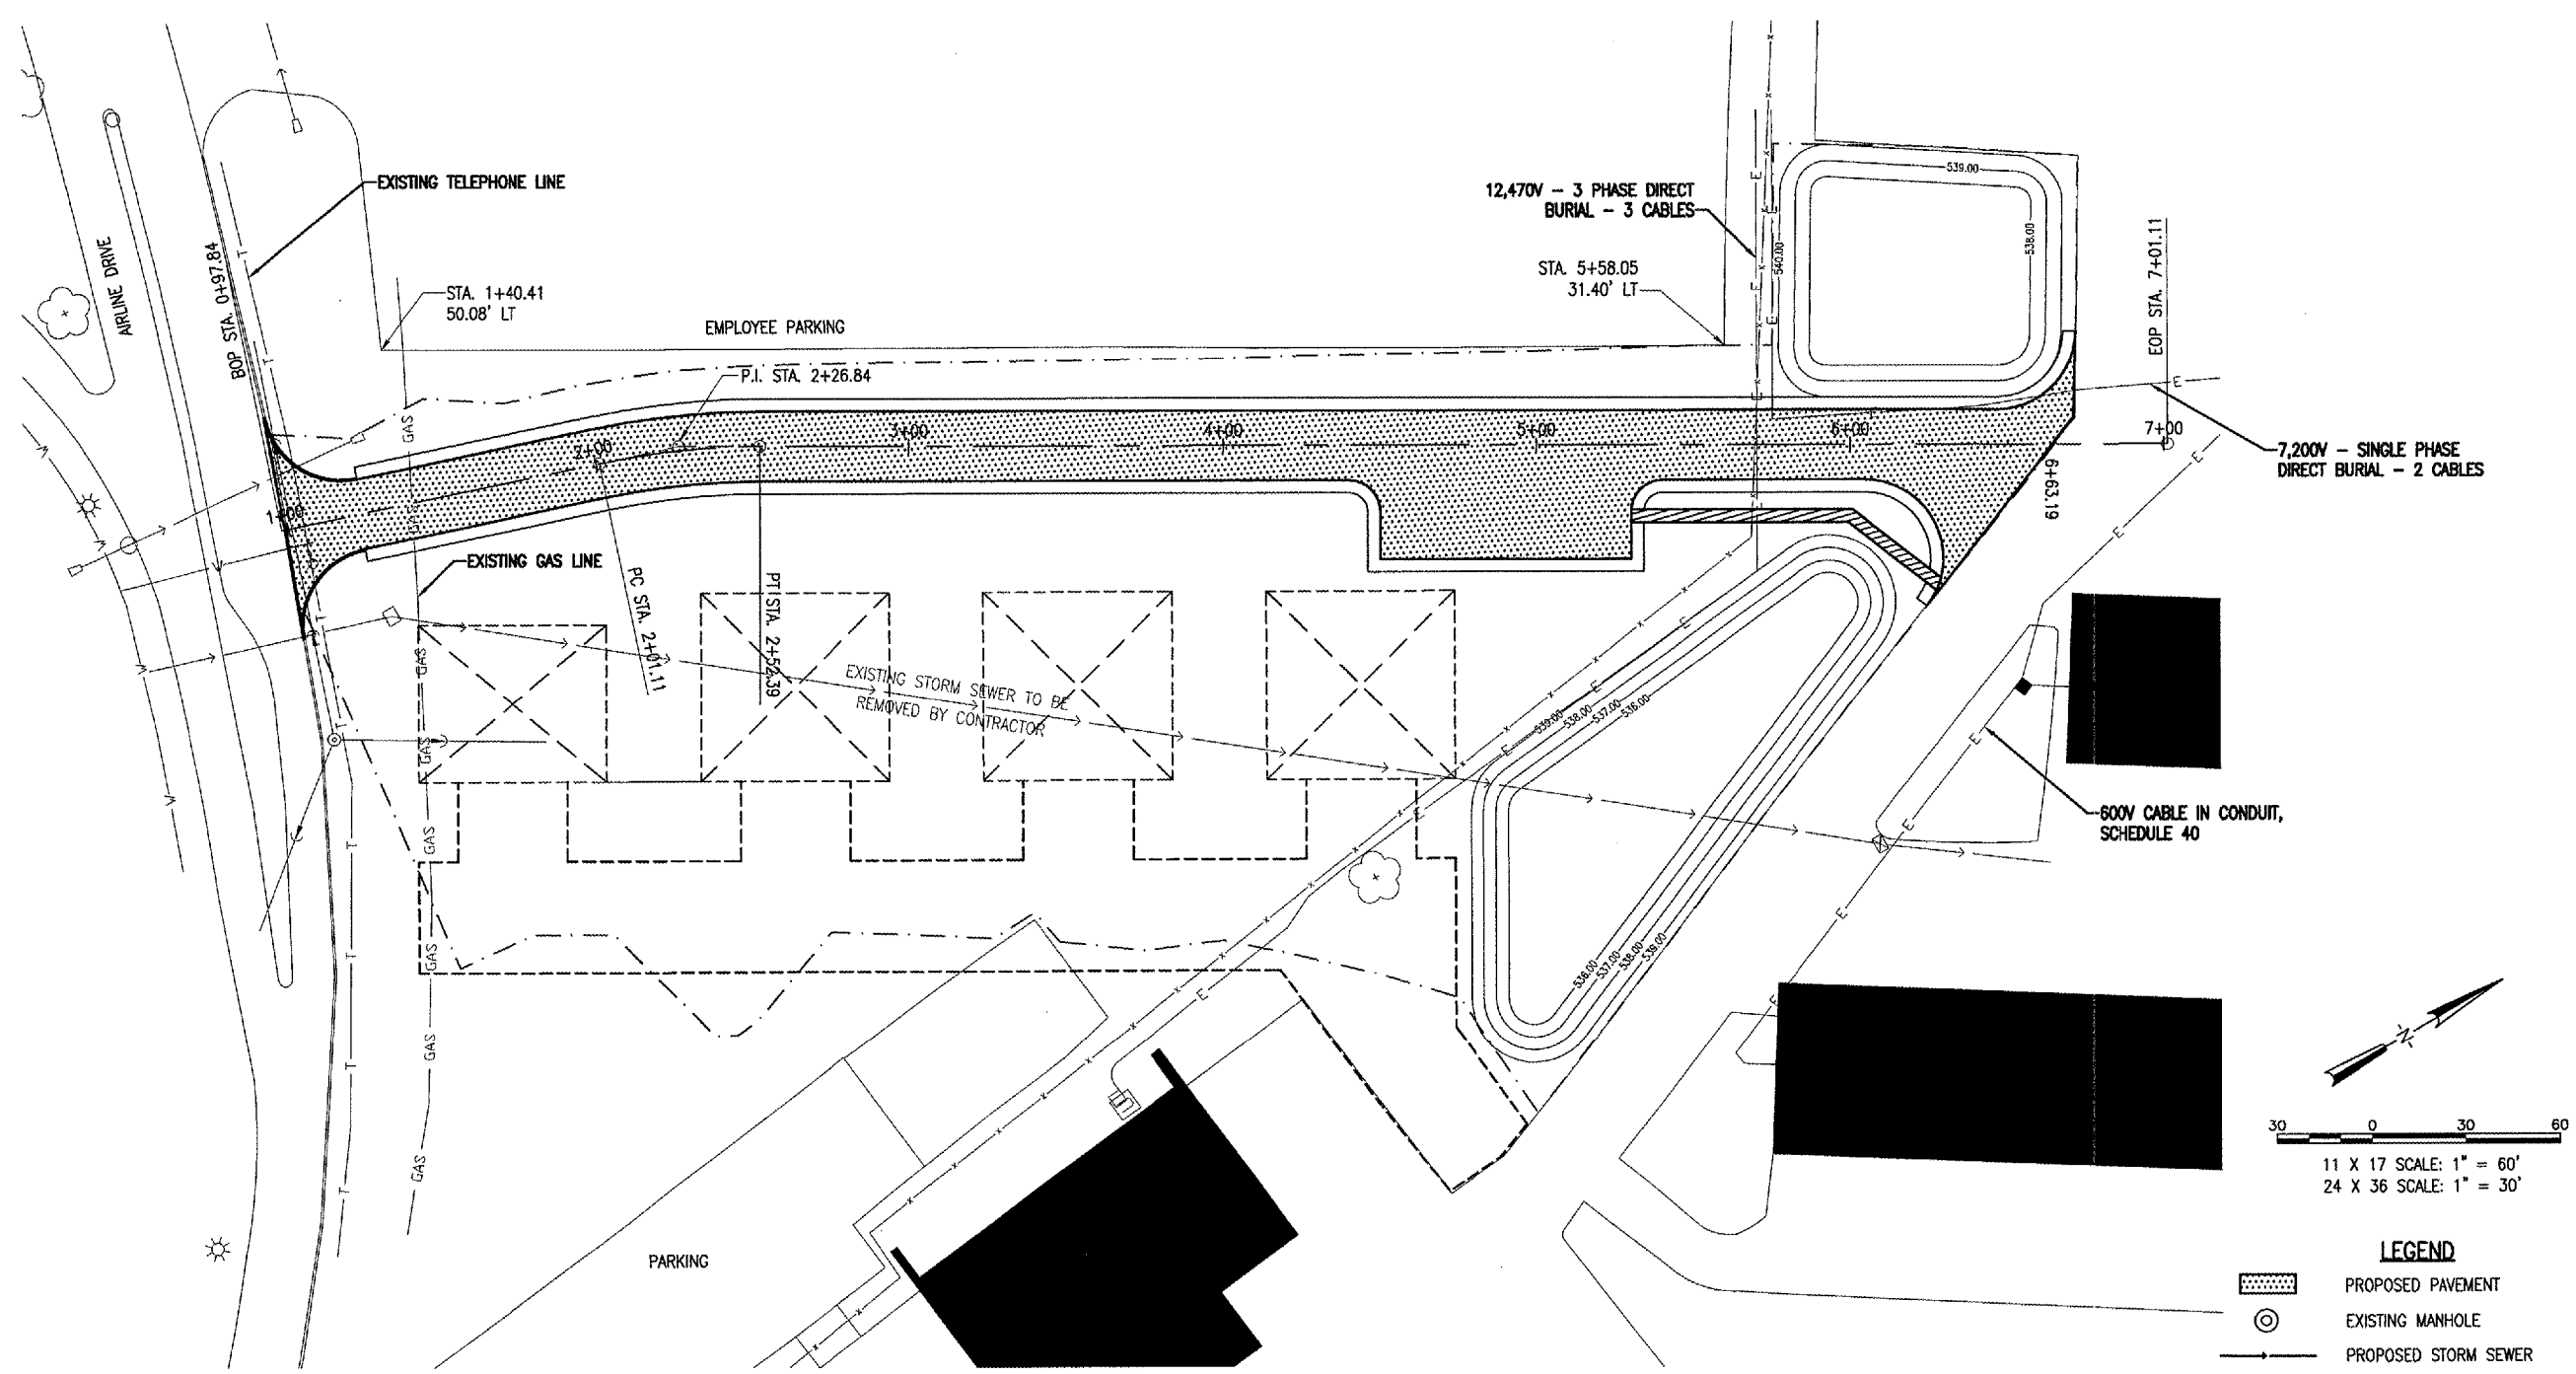

**LEGEND**

	PROPOSED PAVEMENT
	EXISTING MANHOLE
	PROPOSED STORM SEWER
	EXISTING STORM SEWER
	EXISTING END SECTION
	PROPOSED END SECTION
	PROPOSED WORK AREA
	EXISTING TELEPHONE CABLE
	EXISTING SANITARY SEWER
	EXISTING GAS LINE
	EXISTING ELECTRICAL LINE

**NOTE:**  
 THE LOCATION, SIZE AND TYPE OF MATERIAL OF EXISTING UNDERGROUND UTILITIES INDICATED ON THE PLANS IS NOT REPRESENTED AS BEING ACCURATE, SUFFICIENT OR COMPLETE. IT SHALL BE THE CONTRACTOR'S RESPONSIBILITY TO DETERMINE THE ACTUAL LOCATION OF ALL SUCH FACILITIES, INCLUDING SERVICE CONNECTIONS TO UNDERGROUND UTILITIES. PRIOR TO CONSTRUCTION, THE CONTRACTOR SHALL NOTIFY THE UTILITY COMPANIES OF HIS OPERATIONAL PLANS AND SHALL OBTAIN FROM THE RESPECTIVE UTILITY COMPANIES DETAILED INFORMATION AND ASSISTANCE RELATIVE TO THE LOCATION OF THEIR FACILITIES AND THE WORKING SCHEDULE OF THE COMPANIES FOR REMOVAL OR ADJUSTMENT WHERE REQUIRED. IN THE EVENT AN UNEXPECTED UTILITY INTERFERENCE IS ENCOUNTERED DURING CONSTRUCTION, THE CONTRACTOR SHALL IMMEDIATELY NOTIFY THE UTILITY COMPANY OF JURISDICTION. THE ENGINEER SHALL ALSO BE IMMEDIATELY NOTIFIED. ANY SUCH MAINS AND SERVICES SHALL BE RESTORED TO SERVICE AT ONCE AND PAID FOR BY THE CONTRACTOR AT NO ADDITIONAL COST TO THE CONTRACT.

**NOTE:**  
 THE CONTRACTOR IS REQUIRED TO EXPOSE THE BURIED TELEPHONE CABLE ALONG AIRLINE DRIVE TO DETERMINE IF THIS WORK CAN PROCEED WITHOUT AFFECTING THE TELEPHONE LINES. THE LINE IS BURIED APPROXIMATELY 24". PROVIDING THAT THE CONTRACTOR DETERMINES THAT THE LINE NEEDS TO BE LOWERED, THE ST. LOUIS REGIONAL AIRPORT REPRESENTATIVE WILL ORDER THE WORK COMPLETE. SBC ESTIMATES 2 TO 4 WEEKS TO RELOCATE THE LINE.

THE CONTRACTOR SHALL CONTACT ALL UTILITY COMPANIES AND AGENCIES WHICH HAVE LINES OR CONDUITS IN THE PROPOSED WORK AREA. ALL LINES AND CONDUITS SHALL BE LOCATED AND IDENTIFIED FOR DEPTH BEFORE ANY WORK BEGINS. THE CONTRACTOR WILL CALL J.U.L.I.E. (1-800-892-0123) TO ACCOMPLISH THE ABOVE.

CALL J.U.L.I.E. FOR UTILITY INFORMATION AT 1-800-892-0123.