
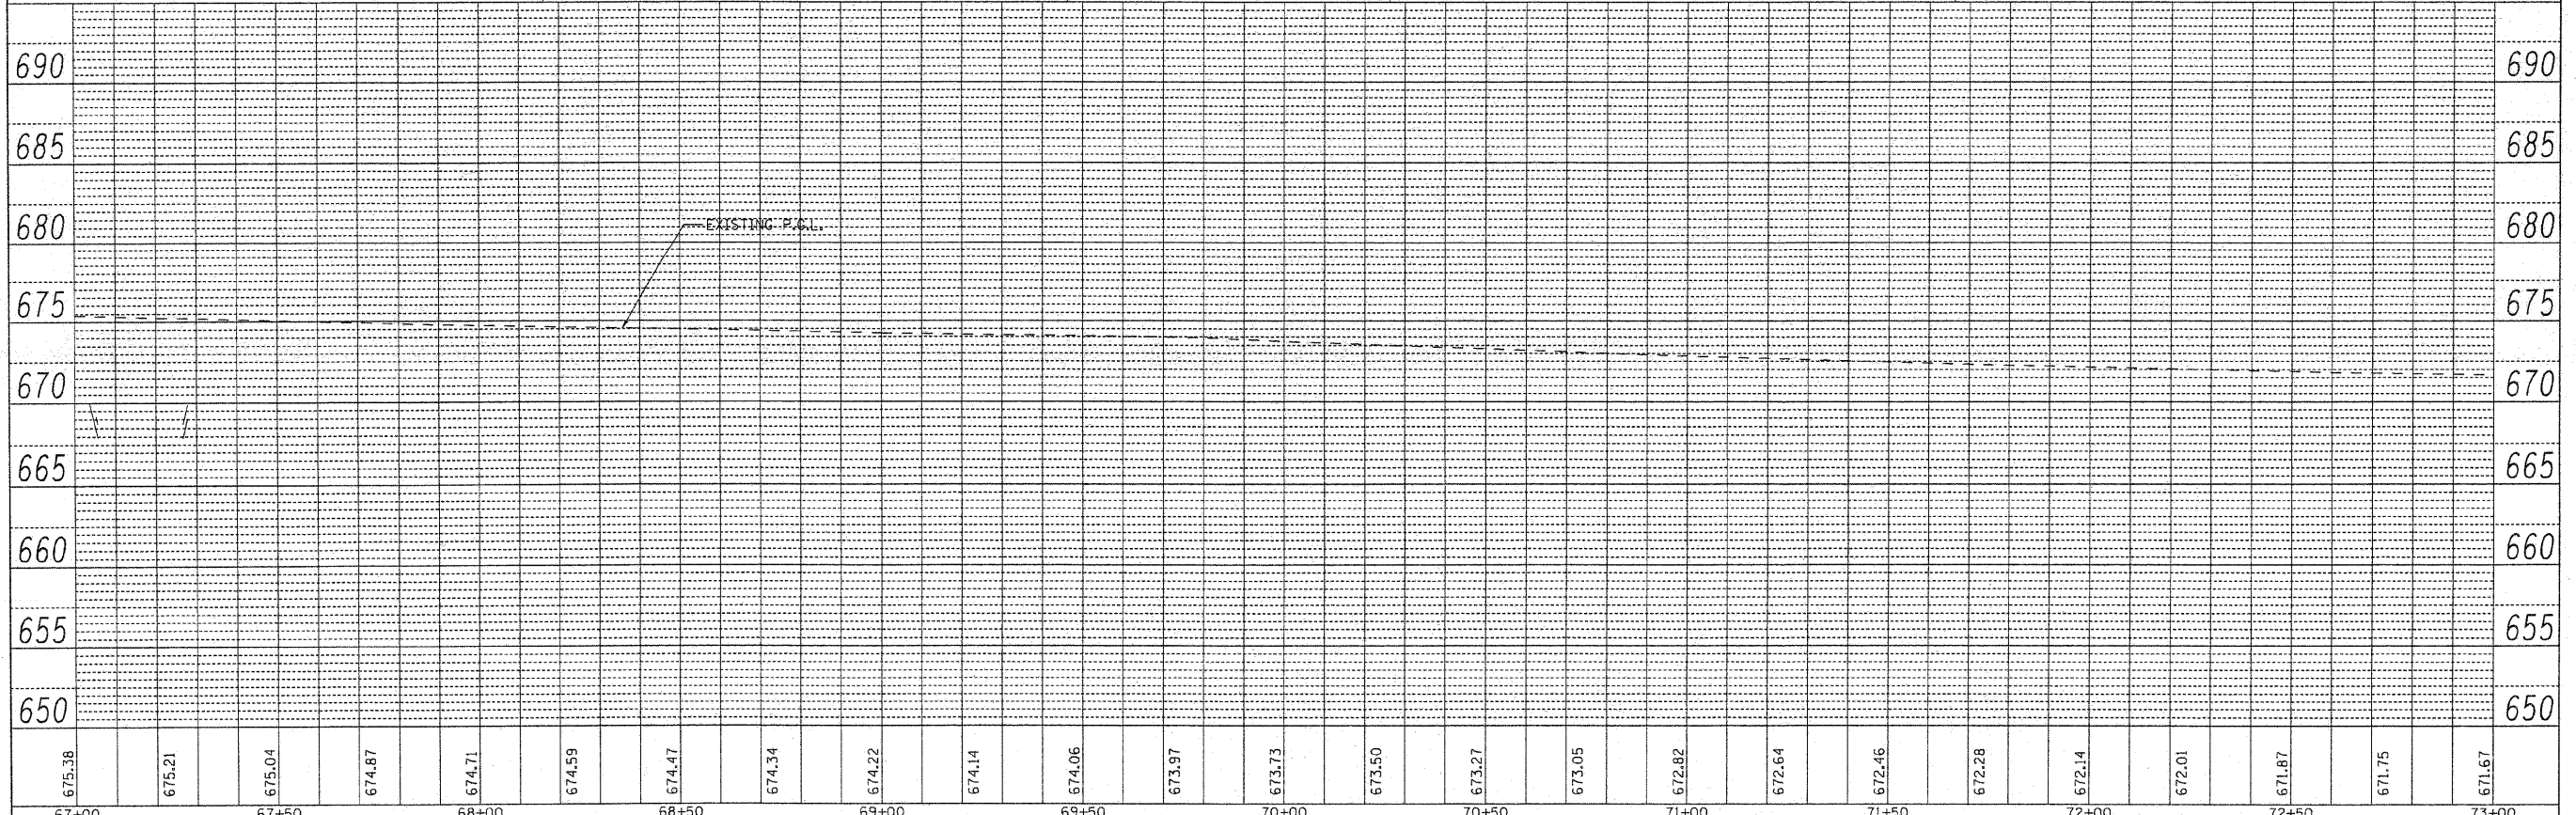


PLAN	SURVEYED	DATE
	NOTED	
	ALIGNED	
	CHECKED	
	FILED	
	NO.	

PROFILE	SURVEYED	DATE
	NOTED	
	ALIGNED	
	CHECKED	
	FILED	
	NO.	

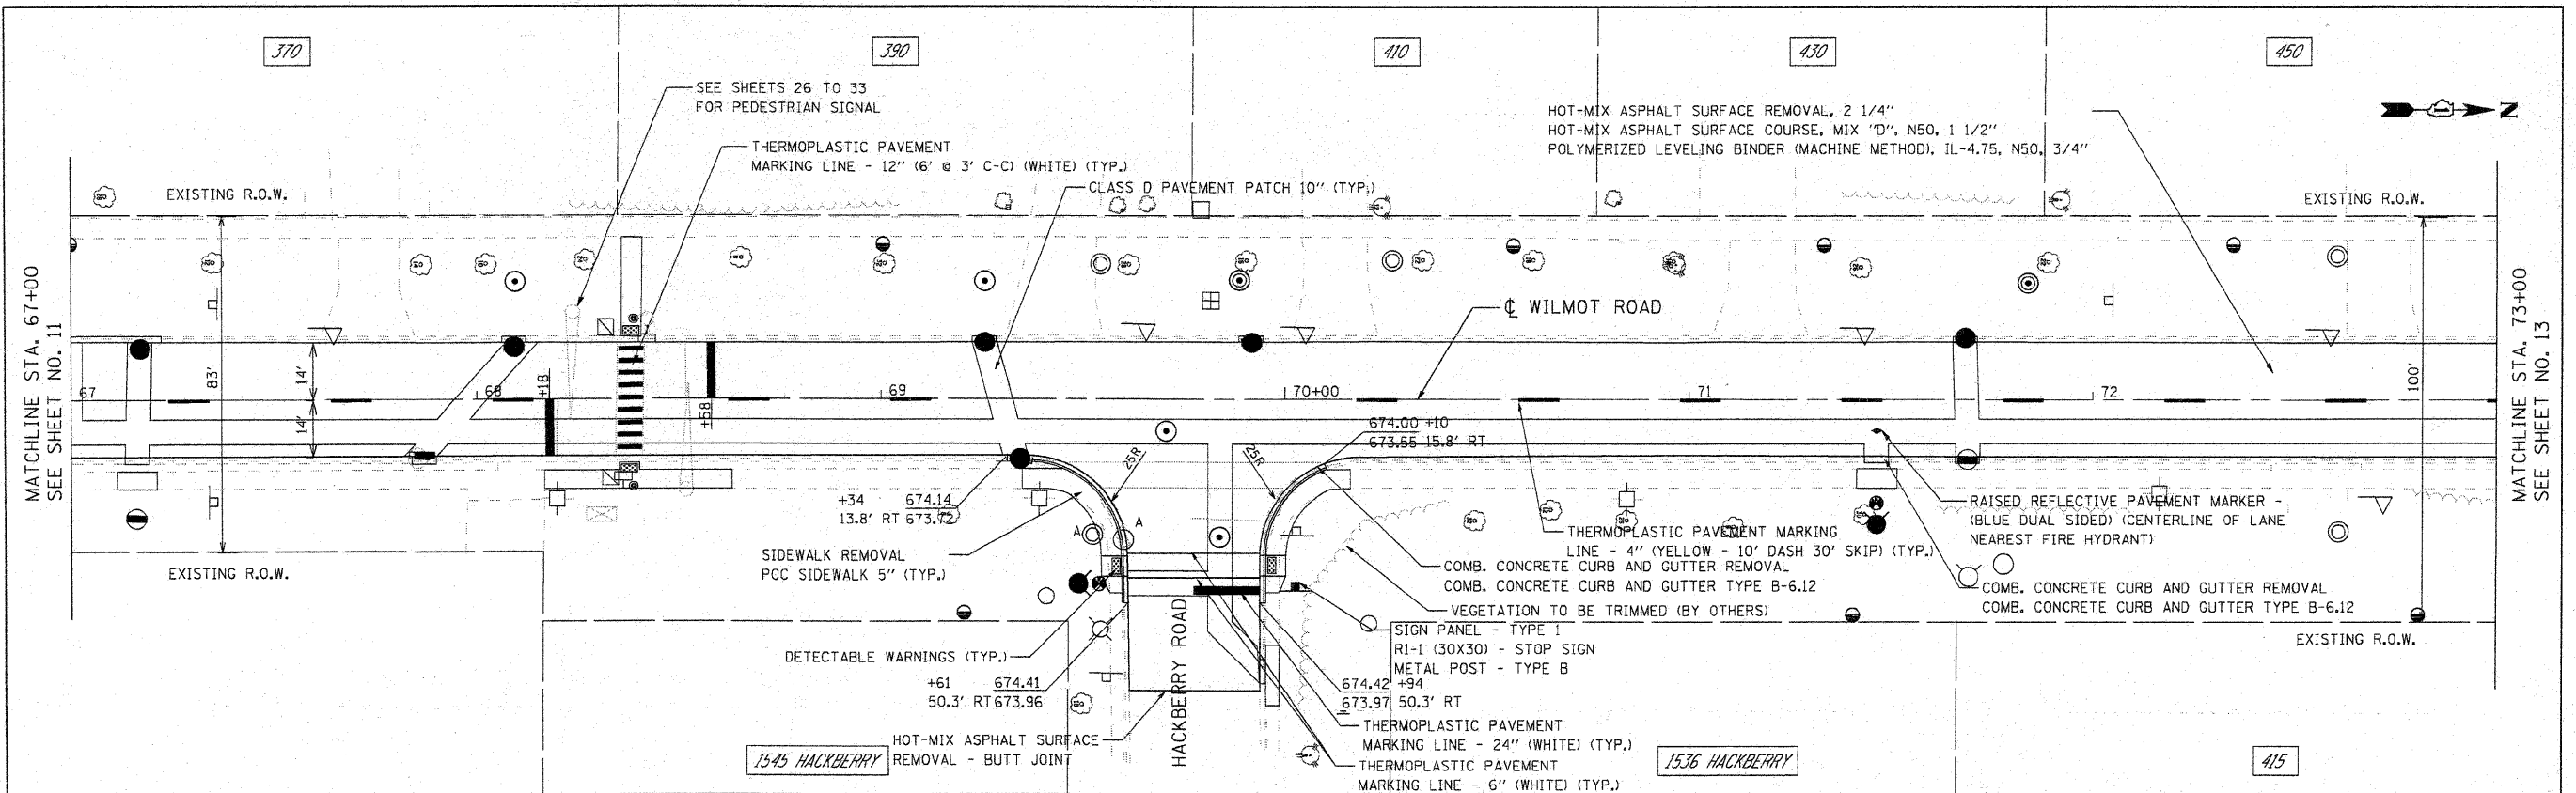

675.38	675.21	675.04	674.87	674.71	674.59	674.47	674.34	674.22	674.14	674.06	673.97	673.73	673.50	673.27	673.05	672.82	672.64	672.46	672.28	672.14	672.01	671.87	671.75	671.67	
67+00	67+50	68+00	68+50	69+00	69+50	70+00	70+50	71+00	71+50	72+00	72+50	73+00													

USER NAME = cgurowski PLOT SCALE = 20.0000' / IN. PLOT DATE = 5/13/2009	DESIGNED - EPS DRAWN - AL CHECKED - CLG DATE - 4-7-2009	REVISED - REVISED - REVISED - REVISED -	VILLAGE OF DEERFIELD WILMOT ROAD (GORDON TERRACE TO DEERFIELD ROAD)	PROPOSED PLAN AND PROFILE SCALE: 1" = 20' SHEET NO. 12 OF 55 SHEETS STA. 67+00 TO STA. 73+00	F.A.U. SECTION COUNTY TOTAL SHEETS SHEET NO. 2718 07-00080-00-WR LAKE 55 12 CONTRACT NO. 63124
---	--	--	--	--	--