


DATE	
BY	
PLAN	
NO.	
NOTE BOOK	
NO.	
DATE	
BY	
DATE	
BY	



DATE	
BY	
DATE	
BY	
DATE	
BY	
DATE	
BY	

COMPANY NAME: SEC Group, Inc.
 PROJECT CONTACT: JLP
 CLIENT: VILLAGE OF LAKE IN THE HILLS
 DATE PLOTTED: 4/1/2009 4:44:28 PM
 FILE NAME: 07070-ppp-01.dgn
 PLOT DRIVER: pdfplot
 PEN TABLE: standard-trans.tbl

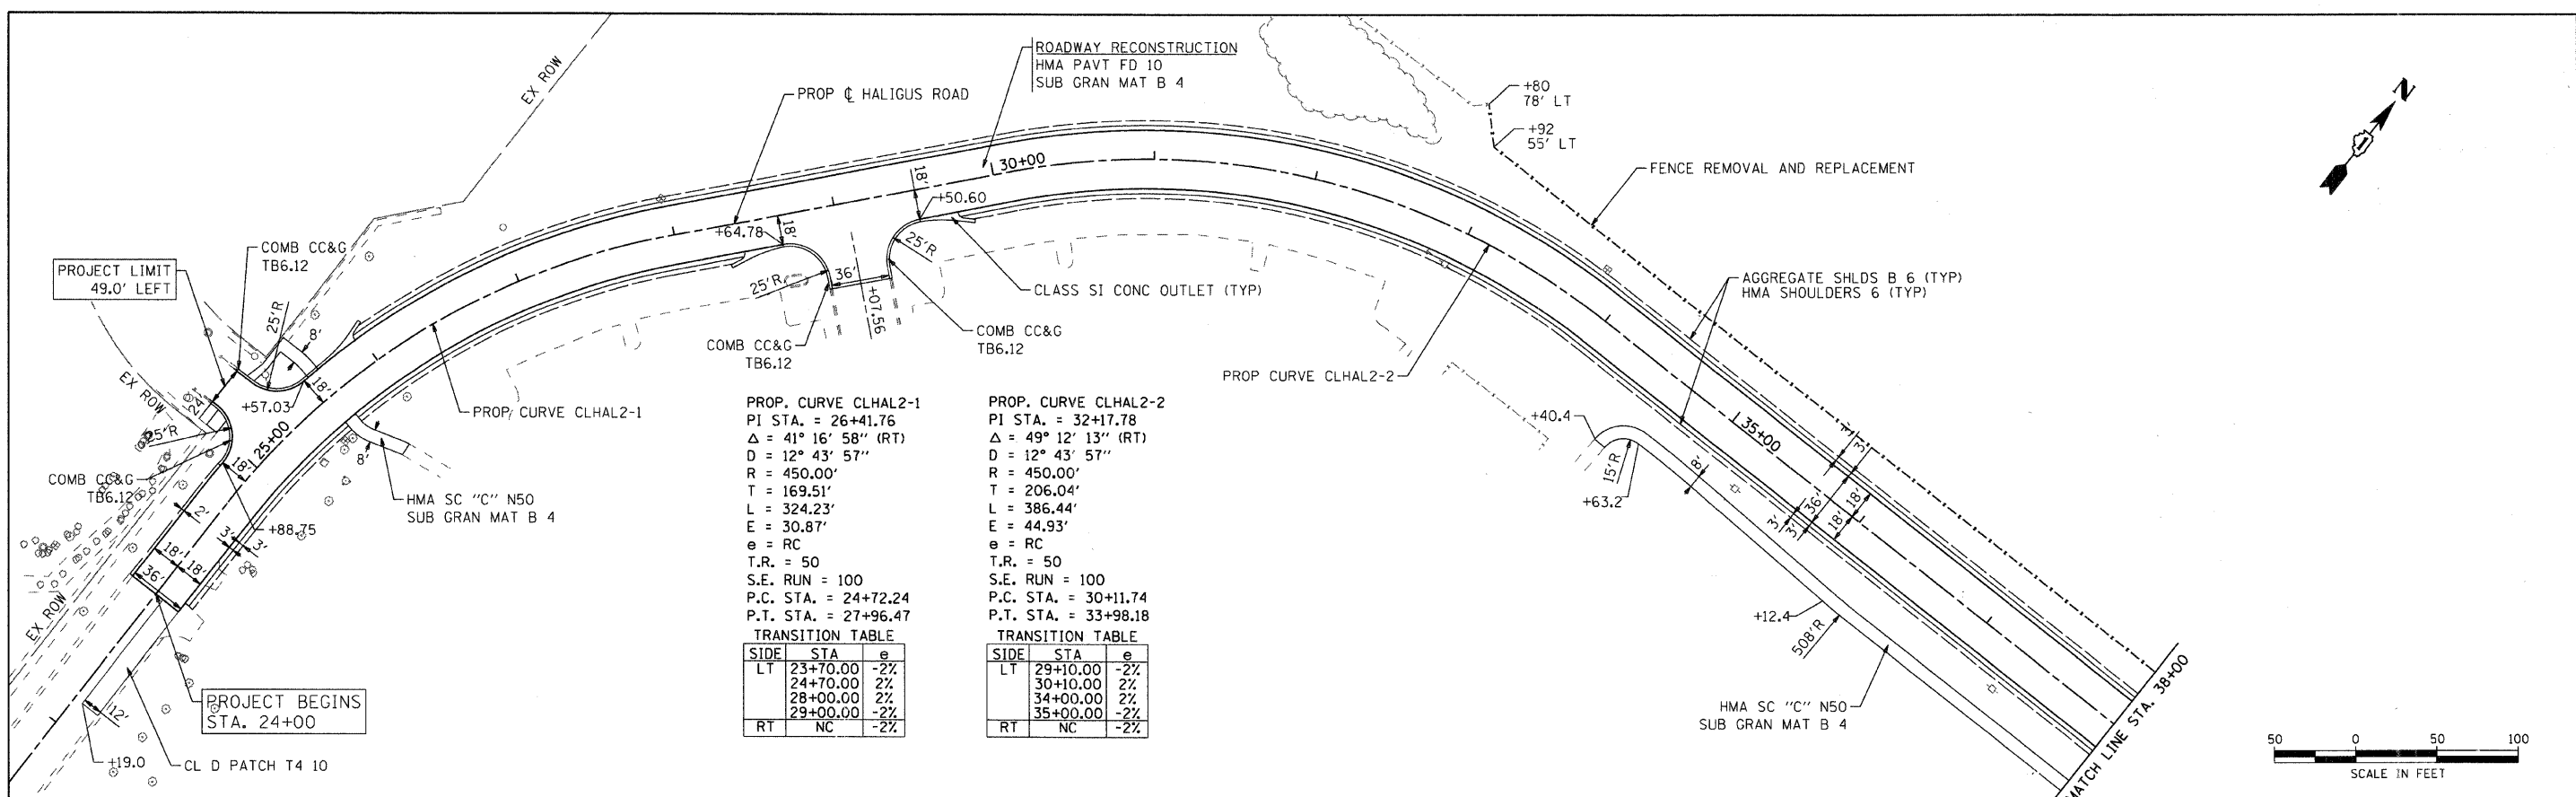

PROP. CURVE CLHAL2-1 PI STA. = 26+41.76 $\Delta = 41^\circ 16' 58''$ (RT) $D = 12^\circ 43' 57''$ $R = 450.00'$ $T = 169.51'$ $L = 324.23'$ $E = 30.87'$ $e = RC$ $T.R. = 50$ $S.E. RUN = 100$ $P.C. STA. = 24+72.24$ $P.T. STA. = 27+96.47$		
TRANSITION TABLE		
SIDE	STA	e
LT	23+70.00	-2%
	24+70.00	2%
	28+00.00	2%
	29+00.00	-2%
RT	NC	-2%

PROP. CURVE CLHAL2-2 PI STA. = 32+17.78 $\Delta = 49^\circ 12' 13''$ (RT) $D = 12^\circ 43' 57''$ $R = 450.00'$ $T = 206.04'$ $L = 386.44'$ $E = 44.93'$ $e = RC$ $T.R. = 50$ $S.E. RUN = 100$ $P.C. STA. = 30+11.74$ $P.T. STA. = 33+98.18$		
TRANSITION TABLE		
SIDE	STA	e
LT	29+10.00	-2%
	30+10.00	2%
	34+00.00	2%
	35+00.00	-2%
RT	NC	-2%

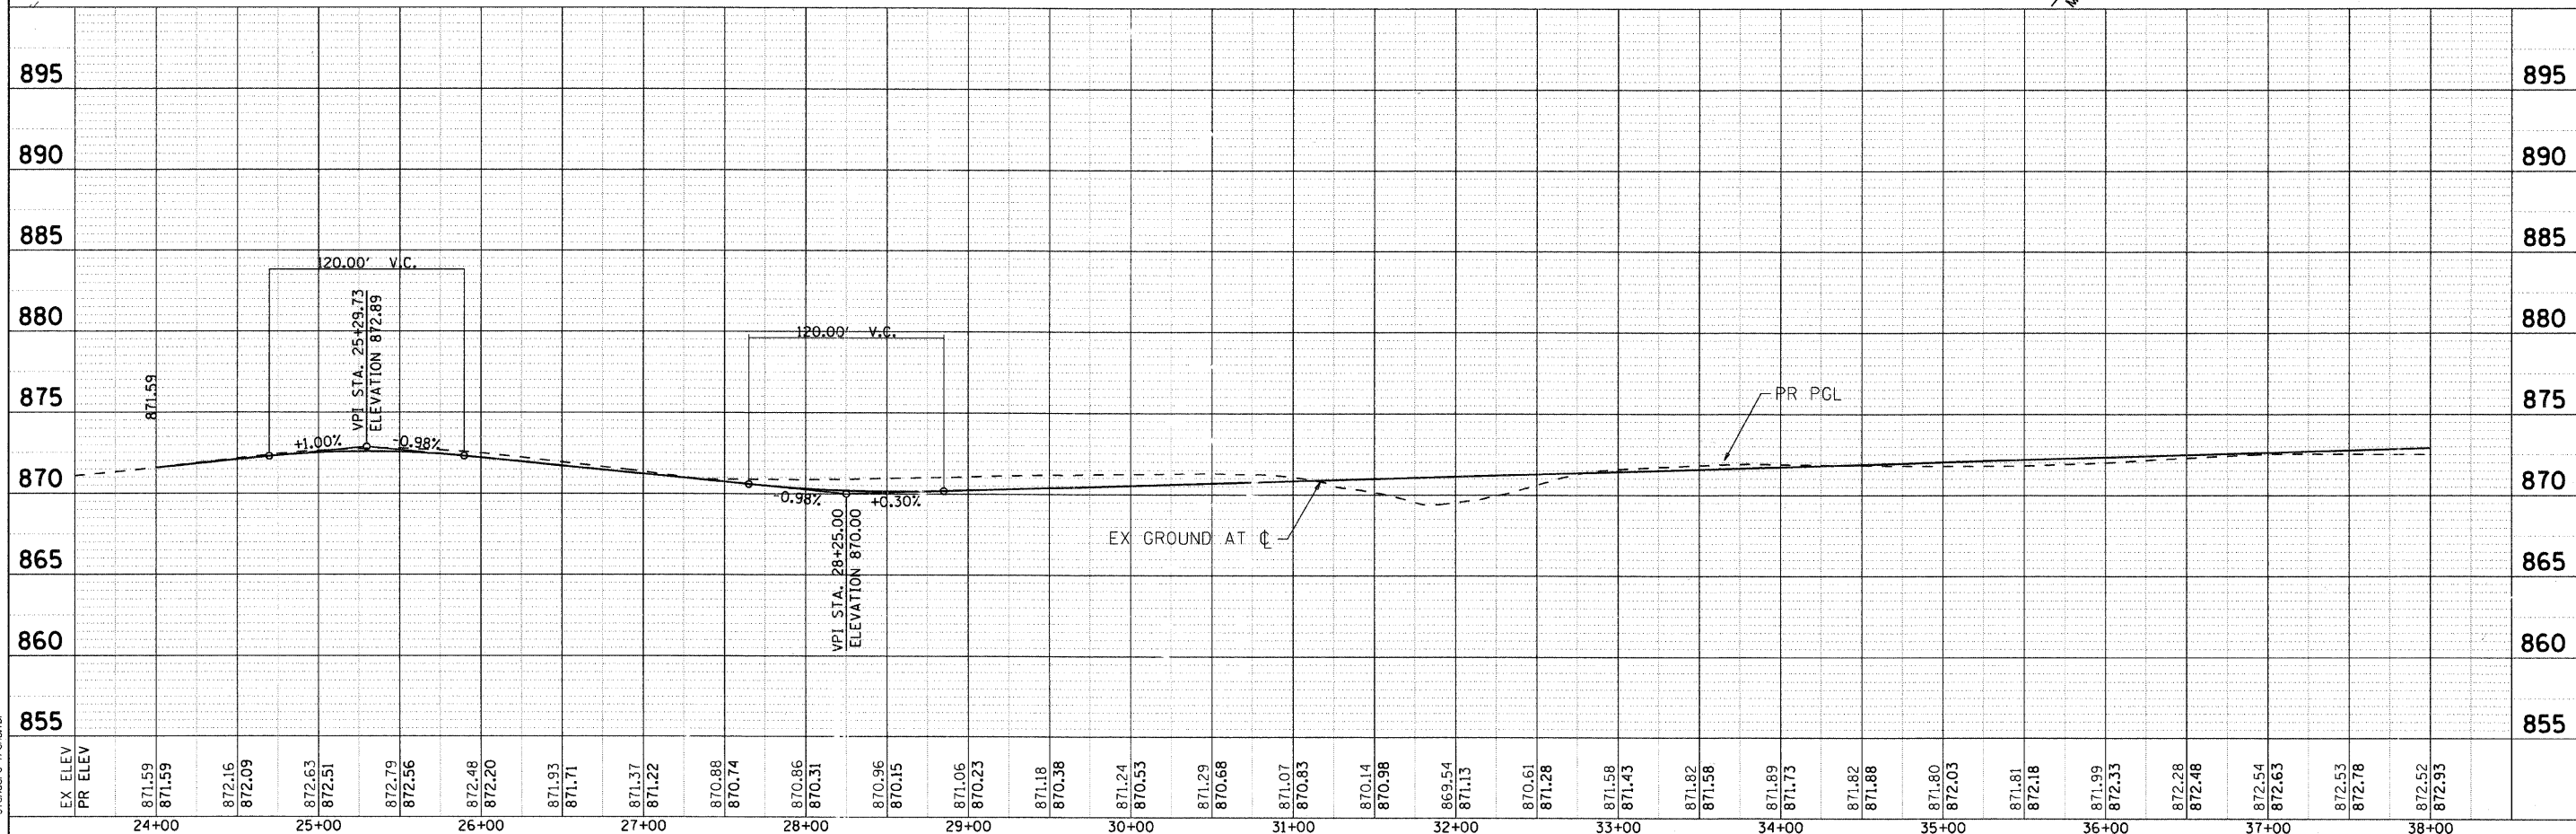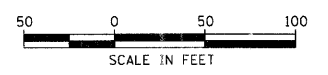

EX ELEV	871.59	872.16	872.63	872.79	872.48	871.93	871.37	870.88	870.86	870.96	871.06	871.18	871.24	871.29	871.07	870.14	869.54	870.61	871.58	871.82	871.89	871.82	871.81	871.99	872.28	872.54	872.53	872.52	
PR ELEV	871.59	872.09	872.51	872.56	872.20	871.71	871.22	870.74	870.31	870.15	870.23	870.38	870.53	870.68	870.83	870.98	871.13	871.28	871.43	871.58	871.73	871.88	872.03	872.18	872.33	872.48	872.63	872.78	872.93
	24+00	25+00	26+00	27+00	28+00	29+00	30+00	31+00	32+00	33+00	34+00	35+00	36+00	37+00	38+00														

SEC Group, Inc.
 Engineering
 Surveying
 Planning
 Landscape Architecture
 McHenry • Yorkville • New Lenox • Chicago
 www.secgroupinc.com

USER NAME = charlie	DESIGNED - JLP	REVISED
PLOT SCALE = 50	DRAWN - BDH	REVISED
PLOT DATE = 4/1/2009	CHECKED - DVC	REVISED
	DATE = 4/1/09	REVISED

VILLAGE OF LAKE IN THE HILLS
 PROPOSED PLAN AND PROFILE
 HALIGUS ROAD

SCALE: 50	SHEET NO. 1 OF 2 SHEETS	STA. BEG TO STA. 38+00
-----------	-------------------------	------------------------

F.A. RTE. 3869	SECTION 08-00030-00-FP	COUNTY MCHENRY	TOTAL SHEETS 32	SHEET NO. 8
ILLINOIS FED. AID PROJECT			CONTRACT NO. 63146	