


BILL OF MATERIAL		QUANTITY						
DESCRIPTION	UNIT	SPAN 11	SPAN 12	SPAN 13	SPAN 14	SPAN 15	SPAN 16	SPAN 17
STRUCTURAL STEEL	LBS	18,050	12,450	36,850	2,050	12,130	128,640	127,220

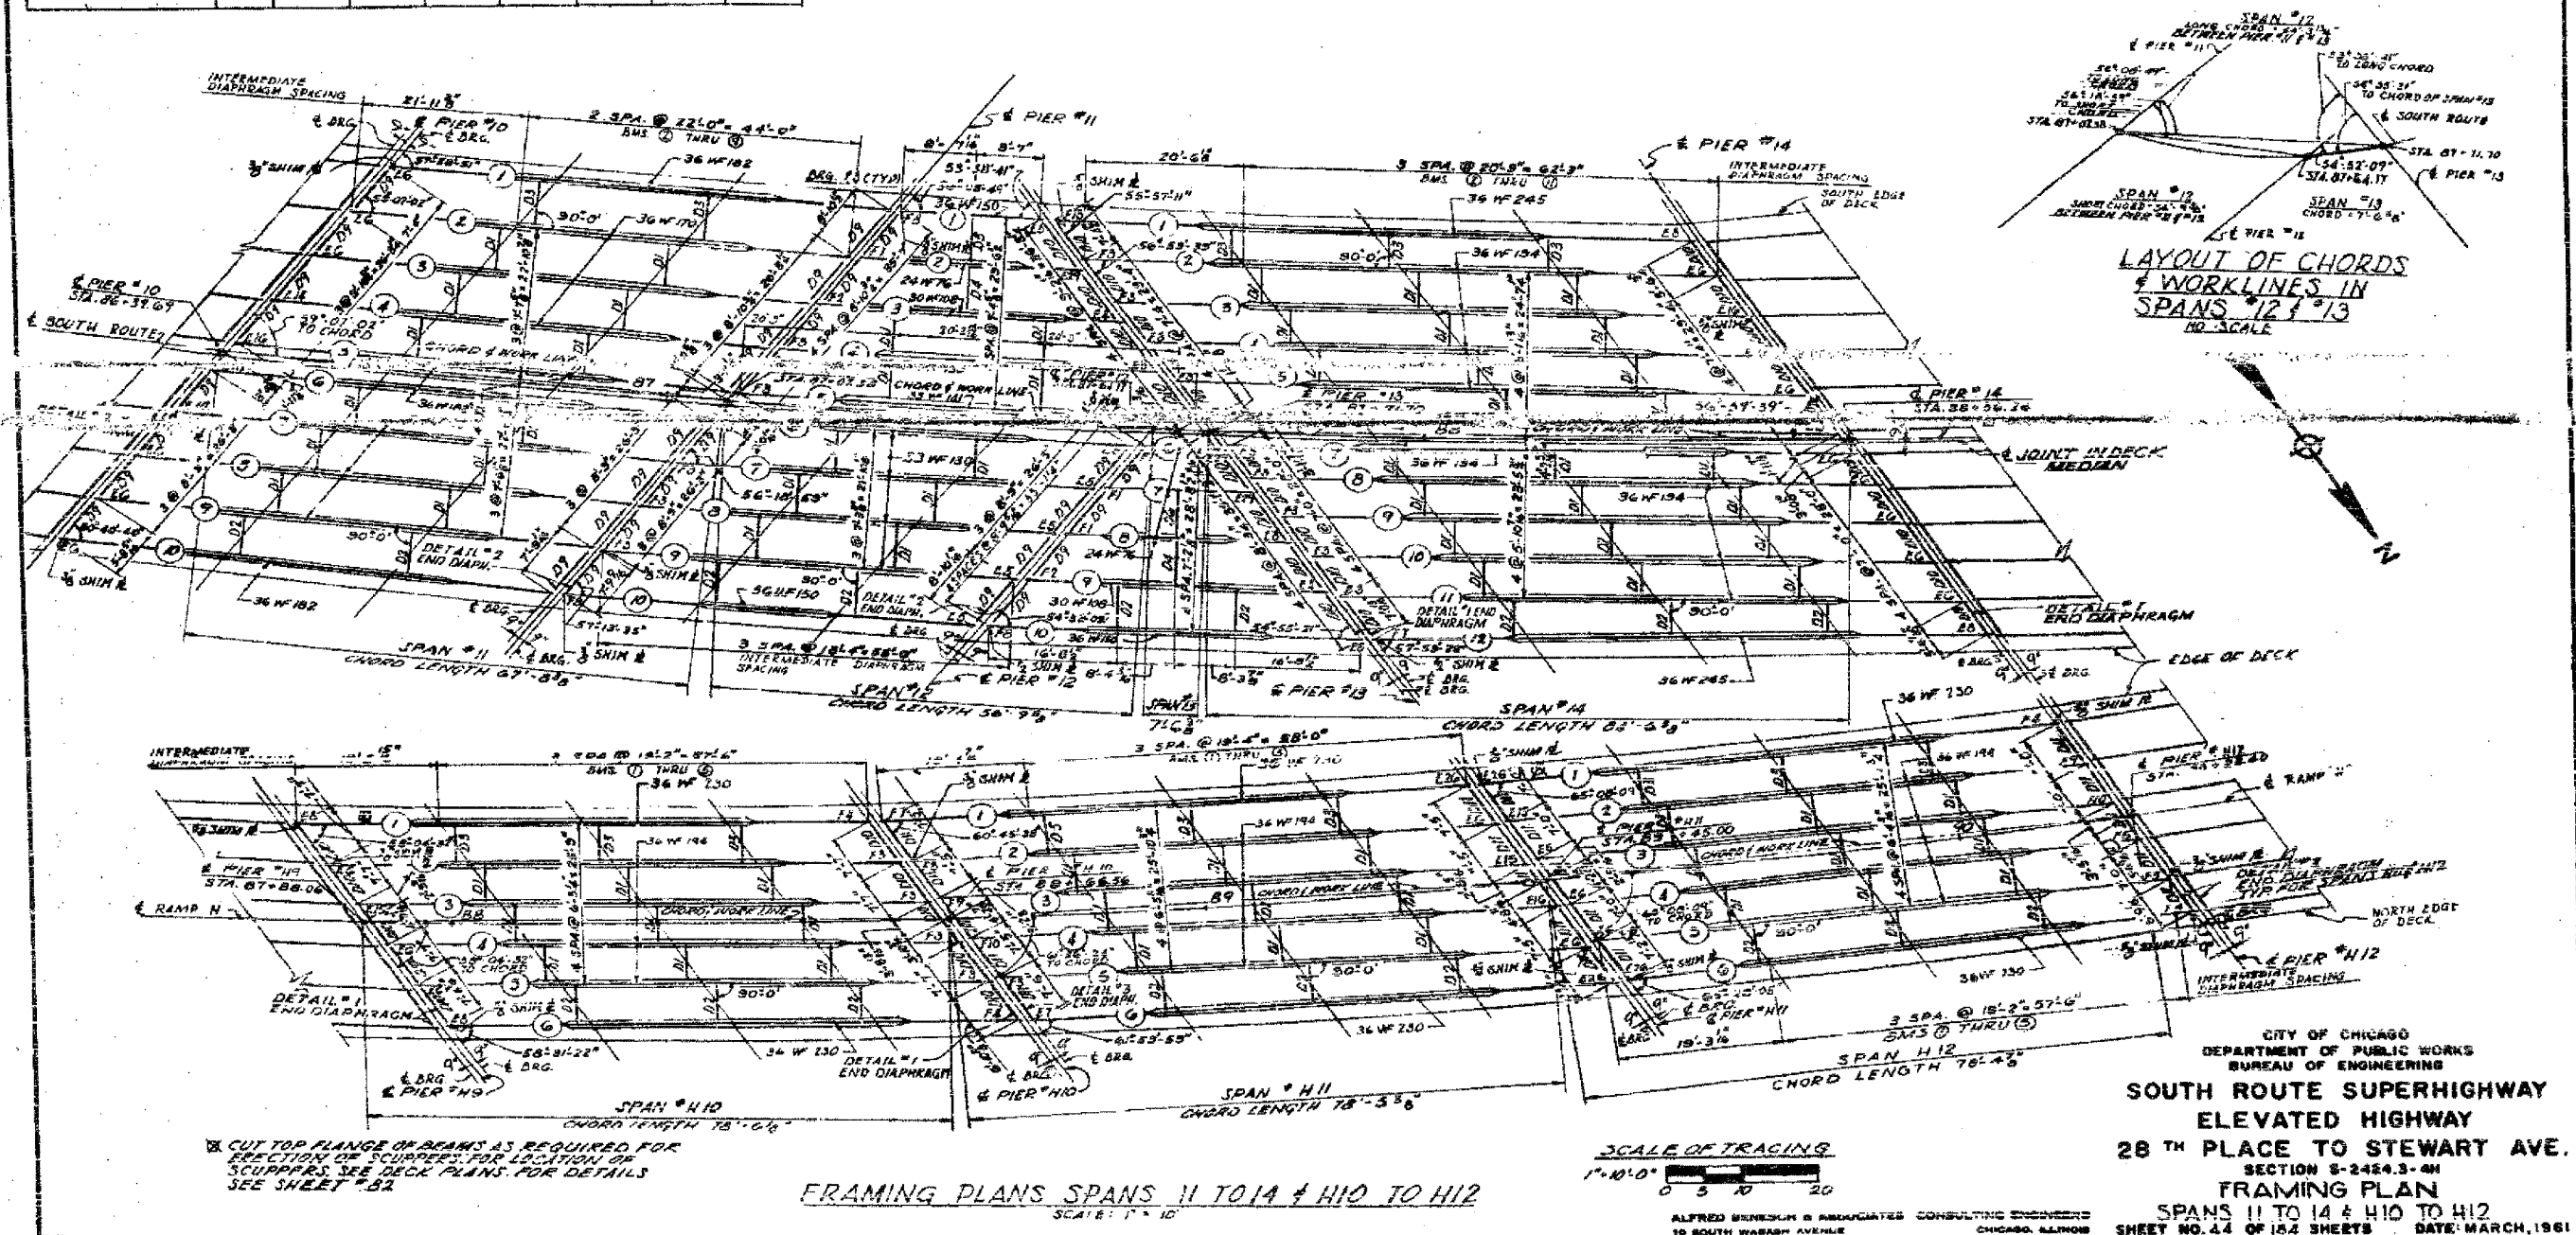

CUT TOP FLANGE OF BEAMS AS REQUIRED FOR ERECTION OF SCUPPERS. TOP LOCATION OF SCUPPERS SEE DECK PLANS FOR DETAILS. SEE SHEET #52.

FRAMING PLANS SPANS 11 TO 14 & H10 TO H12
SCALE: 1" = 10'

SCALE OF TRACING
1" = 10'
0 5 10 20

CITY OF CHICAGO
DEPARTMENT OF PUBLIC WORKS
BUREAU OF ENGINEERING
**SOUTH ROUTE SUPERHIGHWAY
ELEVATED HIGHWAY
28TH PLACE TO STEWART AVE.**
SECTION 8-2454.3-4M
FRAMING PLAN
SPANS 11 TO 14 & H10 TO H12
SHEET NO. 44 OF 152 SHEETS DATE: MARCH, 1961

BOWMAN, BARRETT & ASSOCIATES INC.
CONSULTING ENGINEERS
Chicago, Illinois
312.228.0100
www.bbandainc.com

FOR INFORMATION ONLY

REVISIONS		NAME	DATE
NO.	DESCRIPTION		

ILLINOIS DEPARTMENT OF TRANSPORTATION
F.A.I. 94/90 (DAN RYAN EXPRESSWAY)
DAN RYAN ELEVATED BRIDGE
BEARING REPLACEMENT & STEEL REPAIR
EXISTING PLAN INFORMATION
SN 016-1117 & SN 016-1118
SCALE: NTS
DATE: 5/18/2007
DRAWN BY: LAM
CHECKED BY: BLU

N:\60060606\BRIDGE\21AS\SHEETS\60B.07A.016-117-EP10.dwg 5/24/2007 5:07:43 PM