TITLE

2 SUMMARY OF QUANTITIES

3 SITE PLAN AND GENERAL NOTES

4 CONSTRUCTION AND SAFETY NOTES AND DETAILS

5 CONSTRUCTION STAGING PLAN

6 LANDSCAPING AND STORM WATER POLITION PREVENTION PLAN

7 TYPICAL SECTIONS AND PAVEMENT DETAILS

8 SAWCUTTING AND PAVEMENT REMOVAL PLAN

9 PLAN AND PROFILE RUNWAY 12-30, STA. 199+49.16 THRU STA. 206+50

10 PLAN AND PROFILE RUNWAY 12-30, STA. 206+50 THRU STA. 214+00

11 PLAN AND PROFILE RUNWAY 12-30, STA. 214+00 THRU STA. 221+50

12 PLAN AND PROFILE RUNWAY 12-30, STA. 221+50 THRU STA. 228+43.94

13 PLAN AND PROFILE TAXIWAY D. STA. 500+00 THRU STA. 501+50 14 PLAN AND PROFILE TAXIWAY A, STA. 323+40 THRU STA. 327+12.90

15 PLAN AND PROFILE TAXIWAY E, STA, 800+00 THRU STA, 801+50

16 STAKING PLAN RUNWAY 12-30, STA. 199+83 THRU STA. 203+00

17 STAKING PLAN RUNWAY 12-30, STA. 203+50 THRU STA. 208+50

18 STAKING PLAN RUNWAY 12-30, STA. 209+00 THRU STA. 212+39.52 19 STAKING PLAN RUNWAY 12-30, STA, 219+27,56 THRU STA, 223+50

20 STAKING PLAN RUNWAY 12-30, STA, 224+00 THRU STA, 228+20,31

21 STAKING PLAN TAXIWAY D. STA. 500+36.99 THRU STA. 501+45.01

22 STAKING PLAN TAXIWAY A, STA. 323+42.75 THRU STA. 327+12.75

23 STAKING PLAN TAXIWAY E. STA. 800+38.18 THRU STA. 801+45.04

24 CROSS SECTIONS RUNWAY 12-30, STA. 199+83 THRU STA. 202+00

25 CROSS SECTIONS RUNWAY 12~30, STA, 202+50 THRU STA, 204+50

26 CROSS SECTIONS RUNWAY 12-30, STA. 205+00 THRU STA. 207+50

27 CROSS SECTIONS RUNWAY 12-30, STA. 208+00 THRU STA. 210+50

28 CROSS SECTIONS RUNWAY 12-30, STA. 211+00 THRU STA. 212+39.52 29 CROSS SECTIONS RUNWAY 12-30, STA. 219+27.56 THRU STA. 222+00

30 CROSS SECTIONS RUNWAY 12~30, STA, 222+50 THRU STA, 225+00

31 CROSS SECTIONS RUNWAY 12-30, STA. 225+50 THRU STA. 228+20.31

32 CROSS SECTIONS TAXIWAY D. STA. 500+36.99 THRU STA. 501+45.01

33 CROSS SECTIONS TAXIWAY A, STA. 323+42.75 THRU STA. 325+25.18

34 CROSS SECTIONS TAXIWAY A. STA. 600+36.78 THRU STA. 601+49.85

35 CROSS SECTIONS TAXIWAY E, STA. 800+38.18 THRU STA. 801+45.04 36 LIGHT ADJUSTMENT AND MARKING PLAN AND LIGHT ADJUSTMENT DETAILS. RUNWAY 12-30 STA, 199+49.16 THRU STA, 209+50

37 LIGHT ADJUSTMENT AND MARKING PLAN

RUNWAY 12-30 STA, 209+50 THRU STA, 220+50 38 LIGHT ADJUSTMENT AND MARKING PLAN AND MARKING DETAILS

RUNWAY 12-30 STA, 220+50 THRU STA, 228+43.94

NOTICE TO CONTRACTORS AND BIDDERS

THESE CONSTRUCTION PLANS RELY UPON THE SPECIAL PROVISIONS AND THE SPECIFICATIONS TO PROVIDE FOR A COMPLETE DESCRIPTION OF THE WORK AND CONSTRUCTION REQUIREMENTS. THE PLANS SHALL ONLY BE USED IN COMBINATION WITH ALL CONTRACT DOCUMENTS.

IDA LETTING DATE: JUNE 15, 2007

CONSTRUCTION PLANS


CONTRACT NO. DI023 TOTAL SHEETS = 38

REPAIR AND OVERLAY PORTIONS OF **RUNWAY 12-30**

DIXON MUNICIPAL AIRPORT (C73) CHARLES R. WALGREEN FIELD CITY OF DIXON, LEE COUNTY, ILLINOIS

AIP PROJECT NO. 3-17-0036-B10 IDA PROJECT NO. C73-3686

VICINITY MAP

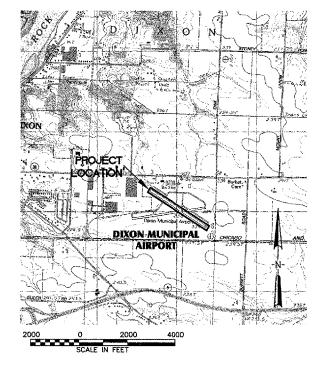

SHEET NO. 1 OF 38

EXP. 11/30/07




HANSON PROFESSIONAL SERVICES INC.

815 Commerce Drive, Suite 200 Oak Brook, Illinois 60523 Telephone: 630.990.3800 Fax: 530,990,3801





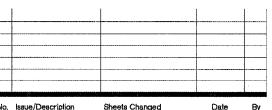

No. Issue/Description

SUMMARY OF QUANTITIES

ltem			Ouanti	ty
Number	Description	Unit	As Bid	Record Paid
AR125941	Adjust Stake Mounted Light	Each	50.00	
AR125942	Adjust Base Mounted Light	Each	4.00	
AR150510	Engineer's Field Office	Lump Sum	1.00	
AR150540	Haul Route	Lump Sum	1.00	
AR156520	Inlet Protection	Each	11.00	
AR201620	Bituminous Base Course, Leveling	Ton	2,950.00	
AR401610	Bituminous Surface Course	Ton	1,780.00	
AR401650	Bituminous Pavement Milling	Square Yard	2,550.00	
AR401660	Saw & Seal Bit. Joints	Linear Foot	418.00	
AR401665	Bituminous Pavement Sawing	Linear Foot	588.00	
AR401900	Remove Bituminous Pavement	Square Yard	166.00	
AR401910	Remove & Replace Bit. Pavement	Square Yard	50.00	
AR602510	Bituminous Prime Coat	Gallon	15.00	
AR603510	Bituminous Tack Coat	Gallon	6,180.00	
AR620520	Pavement Marking - Waterborne	Square Foot	7,240.00	
AR620525	Pavement Marking - Black Border	Square Foot	590.00	
AR800943	Relocate Retroreflective Marker	Each	2.00	
AR800972	Bituminous Sand Mix - 2"	Square Yard	1,930.00	
AR800973	Crack Control Material	Linear Foot	4,120.00	
AR901510	Seeding	Acre	4,60	
AR905520	Topsoiling (From Off Site)	Cubic Yard	2,475.00	
AR908510	Mulching	Acre	4.60	

DI023



815 Commerce Drive Suite 200 Oak Brook, Illinois 60523 Telephone: 630.990.3800 Fax: 630.990.3801



CITY OF DIXON, ILLINOIS

Post Office Box 386 Dixon, Illinois 61021 Telephone: 815.288.1485

DIXON MUNICIPAL AIRPORT CHARLES R. WALGREEN FIELD

REPAIR AND OVERLAY PORTIONS OF RUNWAY 12-30

AIP PROJECT NO. 3-17-0036-B10 IDA PROJECT NO. C73-3686

	·····		
Į			
T			
П			
No.	Drawing Issue Description	Date	8у

APRIL 20, 2007 Sheet Title

SUMMARY OF QUANTITIES

843-06B8013		
Project Number		
LDH	12/06/06	
Layout By	Date	
LDH	12/06/06	
Designed By	Date	
RMH	04/20/07	
Reviewed By	Date	

2

Sheet No.

GENERAL NOTES

PROJECT DESCRIPTION

THIS PROJECT IS TO REPAIR AND OVERLAY RUNWAY 12-30 AT DIXON MUNICIPAL AIRPORT, INCLUDING, AMONG OTHER INCIDENTAL WORK, THE FOLLOWING ITEMS:

- PATCHING OF PORTIONS OF EXISTING BITUMINOUS RUNWAY PAVEMENTS.
- CONSTRUCTION OF BITUMINOUS OVERLAYS OF RUNWAY 12-30.
- CONSTRUCTION OF BITUMINOUS PAVEMENT TAPERS AND TRANSITIONS.
- TOPSOILING OF EXISTING PAVEMENT SHOULDERS.
- REMARKING OF OVERLAID PAVEMENTS.
- TOPSOILING, SEEDING AND MULCHING.

PROTECTION OF EXISTING AIRPORT FACILITIES

THE CONTRACTOR IS TO BE RESPONSIBLE FOR THE PROTECTION OF EXISTING UNDERGROUND AND OVERHEAD UTILITIES AND LIGHTING EQUIPMENT; DRIVEWAY AND ADAD PAVEMENT AND SHOULDERS; RUNWAY, TAXIWAY AND APRON PAVEMENTS AND SHOULDERS; RUNWAY, TAXIWAY AND AIRPORT LIGHTING EQUIPMENT; AND SEEDED AND TURFED AREAS THAT ARE UTILIZED IN OR AFFECTED BY THE CONTRACTOR'S ACTIVITIES. ITEMS DAMAGED BY THE CONTRACTOR ARE TO BE REPAIRED AT CONTRACTOR'S EXPENSE AND TO THE SATISFACTION OF THE AIRPORT OWNER AND THE RESIDENT ENGINEER.

WHEN CONDITIONS DICTATE OR AS DETERMINED BY THE AIRPORT OWNER OR THE RESIDENT ENGINEER, THE CONTRACTOR SHALL BE REQUIRED TO USE A PICK-UP TYPE SWEEPER IN ALL ACTIVE CONSTRUCTION AIRFIELD PAVEMENT AREAS AND ROADS USED AS HAUL ROUTES. THE CONTRACTOR WILL BE REQUIRED TO HAVE A SWEEPER AVAILABLE FOR USE AT ALL TIMES. THE COST OF SWEEPING SHALL BE CONSIDERED INCIDENTAL TO THE CONTRACT.

CONTRACTOR'S ACCESS AND TEMPORARY FACILITIES

CONTRACTOR'S ACCESS TO THE PROJECT WHEN ON AIRPORT PROPERTY IS SHOWN ON THIS SHEET. CONTRACTOR'S ACCESS TO THE AIRPORT ITSELF IS TO BE PROVIDED BY PUBLIC RIGHTS—OF—WAY. THE CONTRACTOR IS TO SECURE ALL NECESSARY PERMITS FOR THE USE OF ANY PUBLIC RIGHTS—OF—WAY AND IS TO MAINTAIN TRAFFIC ON THESE PUBLIC ROADS AT ALL TIMES, WITH THE COSTS OF PERMITTING, CLEANING AND REPAIRING OF PAYEMENT DAMAGED BY CONTRACTOR'S ACTIVITIES INCIDENTAL TO THE CONTRACT. USE OF AND REPAIRS TO ANY PUBLIC FACILITIES ARE TO BE COMPLETED TO THE SATISFACTION OF THE FACILITY'S OWNER.

THE CONTRACTOR IS TO PROVIDE A TEMPORARY HAUL ROUTE AT THE LOCATION SHOWN ON THIS SHEET AND AS DETAILED. THE HAUL ROUTE WILL BE PAID UNDER ITEM AR150540. OTHER TEMPORARY CONSTRUCTION ROADS, THAT MAY BE REQUIRED FOR CERTAIN ACTIVITIES, WITHIN THE CONSTRUCTION LIMIT LINES ARE SUBJECT TO THE APPROVAL OF THE RESIDENT ENGINEER AND SHALL BE PROVIDED AT THE EXPENSE OF THE CONTRACTOR. HEAVY VEHICLES SHALL NOT CROSS EXTING OR NEW PAVEMENT SURFACES EXCEPT AS APPROVED BY THE AIRPORT OWNER AND THE RESIDENT ENGINEER. ANY DAMAGE TO PAVEMENTS THAT MAY OCCUR BY THE CONTRACTOR'S ACTIVITIES SHALL BE REPAIRED AT THE CONTRACTOR'S EXPENSE AND TO THE SATISFACTION OF THE AIRPORT OWNER AND THE RESIDENT ENGINEER.

THE CONTRACTOR IS TO PROVIDE CONTRACTOR'S EQUIPMENT STORAGE AND PARKING AREAS AT THE LOCATIONS SHOWN ON THIS SHEET. THE CONTRACTOR WILL BE UTILIZING AN EXISTING GATED ENTRANCE ON THE AIRPORT. IT IS THE CONTRACTOR'S RESPONSIBILITY TO MAINTAIN THE CONSTRUCTION ENTRANCE, ACCESS ROADS AND THE STORAGE AREA DURING CONSTRUCTION AND TO RESTORE THE AREAS AT PROJECT COMPLETION TO CONDITIONS SUITABLE TO THE AIRPORT OWNER AND THE RESIDENT ENGINEER. AT THE AIRPORT OWNER'S DISCRETION, THE TEMPORARY FACILITIES MAY REMAIN, BUT THEY MUST BE LEFT IN CONDITIONS SUITABLE TO THE AIRPORT OWNER. THE COST OF PROVIDING, MAINTAINING AND RESTORING THE TEMPORARY FACILITIES IS INCIDENTAL TO THE CONTRACT

RESPONSIBILITY FOR EXISTING UTILITIES

THE LOCATION, SIZE AND/OR TYPE OF MATERIAL OF EXISTING UNDERGROUND OR OVERHEAD UTILITIES AS MAY BE INDICATED ON THESE CONSTRUCTION PLANS IS NOT REPRESENTED AS BEING ACCURATE, SUFFICIENT OR COMPLETE. NEITHER THE OWNER NOR THE PROJECT ENCINEER HAVE INDEPENDENTLY VERIFIED THIS INFORMATION AND NEITHER ASSUMES ANY RESPONSIBILITY WHATSOEVER IN RESPECT TO THE ACCURACY, SUFFICIENCY OR COMPLETNESS OF THE INFORMATION AND GIVE NO EXPRESSED OR IMPLIED GUARANTEE THAT ANY CONDITIONS INDICATED ARE REPRESENTATIVE OF ACTUAL CONDITIONS TO BE ENCOUNTERED.

IT SHALL BE THE CONTRACTOR'S RESPONSIBILITY TO DETERMINE THE ACTUAL LOCATION OF ALL SUCH FACILITIES, INCLUDING SERVICE CONNECTIONS TO UNDERGROUND UTILITIES. PRIOR TO CONSTRUCTION, THE CONTRACTOR SHALL NOTIFY ALL UTILITY COMPANIES AND AGENCIES OF HIS CONSTRUCTION PLANS AND SHALL OBTAIN FROM EACH PARTY DETAILED INFORMATION AND ASSISTANCE RELATIVE TO THE LOCATION OF ALL UTILITIES AND THE WORKING SCHEDULE OF ANY REMOVALS OR ADJUSTMENTS REQUIRED OF THE UTILITY. THE CONTRACTOR SHALL CONTACT JULLIE. (PHONE 800-892-0123) TO ASSIST IN THE ABOVE.

THE CONTRACTOR SHALL PROTECT ANY FACILITIES TO THE SATISFACTION OF THE UTILITY OR OWNING. AGENCY WITH THE COST OF ANY REQUIRED PROTECTION TO BE INCIDENTAL TO THE CONTRACT. IN THE EVENT A UTILITY LINE OR SERVICE IS UNEXPECTEDLY ENCOUNTERED DURING CONSTRUCTION, THE CONTRACTOR SHALL IMMEDIATELY NOTIFY THE RESIDENT ENGINEER AND THE UTILITY COMPANY OR AGENCY OF JURISDICTION. ANY SUCH UTILITIES DISTURBED BY THE CONTRACTOR'S OPERATIONS SHALL BE RESTORED TO SERVICE AT ONCE.

EXISTING BENCHMARK

BENCHMARK IS AS FOLLOWS:

ELEVATION: 772.78 (NAVD 88)
CUT SQUARE ON RIM OF INLET NEAR WEST END OF RUNWAY 12 NORTH OF CENTERLINE.
COORDINATES OF INLET (STATE-PLANE ILLINOIS-WEST COORDINATES, NAD 83):
N: 1883684.499
6: 2492285.44

OTHER TEMPORARY BENCHMARKS ARE LOCATED ON-FIELD BUT THEIR USE MUST BE FIELD-VERIFIED.

DIO



815 Commerce Drive Suite 200 Oak Brook, Illinois 60523 Telephone: 630.990.3800 Fax: 630.990.3801



CITY OF DIXON, ILLINOIS

Post Office Box 386 Dixon, Illinois 61021 Telephone: 815.288.1485

DIXON MUNICIPAL AIRPORT CHARLES R. WALGREEN FIELD

REPAIR AND OVERLAY PORTIONS OF RUNWAY 12-30

AIP PROJECT NO. 3-17-0036-B10 IDA PROJECT NO. C73-3686

	***************************************		1
No.	Drawing Issue Description	Date	Ву

Date

APRIL 20, 2007

Sheet Title

SITE PLAN AND GENERAL NOTES

843_06	843-06B8013		
Project Numbe			
LDH	09/14/06		
Layout By	Date		
LDH	09/14/06		
Designed By	Date		
RMH	04/20/07		
Reviewed By	Date		

LDH |---|

3

No.

NGC1 & 2006 F1 AFM SMO NF Id ±115-10\SL±1H5\SSNAMFBO\110BBBO\1FBOO\SB

THE PROJECT WILL REQUIRE THE PLACEMENT OF LATHING AND WARNING TAPE TO DELINEATE THE CONSTRUCTION AREA. IT THE PROJECT WILL REQUIRE THE PLACEMENT OF LATINGS AND MARKING THE TO PEDITION THE CONTRACTOR'S RESPONSIBILITY TO PROVIDE, PLACE AND MAINTAIN LATHING AND WARNING TAPE AS SHOWN ON THE CONSTRUCTION STAGING PLAN, AND DETAIL A, THIS SHEET, AND AS DIRECTED BY THE RESIDENT ENGINEER AND THE AIRPORT OWNER. THE CONTRACTOR WILL FURNISH, PLACE, MAINTAIN AND RELOCATE THE LATHING AND WARNING TAPE AS

THE PROJECT WILL REQUIRE THE PLACEMENT OF RUNWAY CLOSURE MARKINGS, SEE STAGING PLAN. TO MINIMIZE DISRUPTION TO AIRCRAFT OPERATIONS ASSOCIATED WITH THE RUNWAY CLOSURE, CONSTRUCTION WORK MUST BE COMPLETED EXPEDITIOUSLY. RUNWAY CLOSINGS SHALL ONLY BE PERMITTED WITH PRIOR AUTHORIZATION OF THE RESIDENT ENGINEER AND THE AIRPORT

IT WILL BE THE CONTRACTOR'S RESPONSIBILITY TO INSTALL AND MAINTAIN RUNWAY CLOSURE MARKERS AT THE LOCATIONS SHOWN IN THE STAGING PLAN, SEE DETAIL D, THIS SHEET, AND AS DIRECTED BY THE RESIDENT ENGINEER AND AIRPORT OWNER. THE COST OF PLACING AND RELOCATING THESE ITEMS, AND THEIR MAINTENANCE, IS TO BE INCIDENTAL TO THE CONTRACT.

THE AIRPORT OWNER WILL DE-ENERGIZE ASSOCIATED AIRFIELD LIGHTING WHEN THE RUNWAY IS CLOSED.

TEMPORARY BARRICADES ON AIRFIELD

THE PROJECT WILL ALSO REQUIRE THE OCCASIONAL, TEMPORARY CLOSING OF SEGMENTS OF ACTIVE TAXIWAYS AND APRONS. AIRFIELD BARRICADES WILL BE REQUIRED FOR ALL TAXIWAY AND APRON CLOSURES. TO MINIMIZE DISRUPTION TO AIRCRAFT OPERATIONS ASSOCIATED WITH THESE REQUIREMENTS, CONSTRUCTION WORK MUST BE COMPLETED EXPEDITIOUSLY.

OPEN TRENCHES, EXCAVATIONS AND STOCKPILED MATERIAL AT THE CONSTRUCTION SITE SHALL ALSO BE DELINEATED WITH THE USE OF BARRICADES DURING HOURS OF RESTRICTED MSIBILITY AND/OR DARKNESS.

IT WILL BE THE CONTRACTOR'S RESPONSIBILITY TO FURNISH, PLACE AND MAINTAIN BARRICADES AS SHOWN IN THE STAGING PLAN, AND DETAIL B, THIS SHEET, AND AS DIRECTED BY THE RESIDENT ENGINEER AND AIRPORT OWNER. THE COST OF THESE ITEMS, AND THEIR MAINTENANCE, IS TO BE INCIDENTAL TO THE CONTRACT.

AIRFIELD OPERATIONAL SAFETY DURING CONSTRUCTION

ALL CONSTRUCTION TRAFFIC AND PERSONNEL SHALL REMAIN WITHIN THE CONSTRUCTION LIMIT LINE SHOWN ON THE STAGING PLAN FOR THE STAGE CURRENTLY UNDER CONSTRUCTION. CONTRACTOR'S PERSONNEL AND EQUIPMENT MUST REMAIN AT LEAST 150 FEET FROM THE CENTERLINE OF ACTIVE RUNWAYS, 700 FEET FROM THE END OF ACTIVE RUNWAYS, 50 FEET FROM THE CENTERLINE OF ACTIVE TAXIWAYS, AND 10 FEET FROM THE EDGE OF ACTIVE APRONS.

WHEN IT IS NECESSARY FOR CONSTRUCTION VEHICLES TO OPERATE ON OR WITHIN THESE LIMITS, THE RUNWAY, TAXIWAYS OR APRON MUST BE CLOSED. THE CONTRACTOR WILL PROVIDE POSITIVE CONTROL OF CONSTRUCTION VEHICLES USING RADIO-EQUIPPED FLAGGERS. ALL CONTRACTOR'S EQUIPMENT USED IN ACTIVE AIRPORT OPERATIONS AREAS SHALL BE EQUIPPED WITH A FAA-STANDARD FLAG, AS REFERENCED IN FAA AC 150/5370-2, CURRENT ISSUE. AIRCRAFT SHALL HAVE THE RIGHT-OF-WAY. CONSTRUCTION VEHICLES SHALL NOT CROSS AN ACTIVE RUNWAY. THE COST OF ALL TRAFFIC CONTROL, BOTH WITHIN AND OUTSIDE OF AIRPORT OPERATIONS AREAS IS TO BE INCIDENTAL TO THE CONTRACT.

WHEN NOT IN USE AND DURING NONWORKING HOURS, CONTRACTOR'S EQUIPMENT SHALL BE PARKED WITHIN THE CONTRACTOR'S EQUIPMENT STORAGE AND PARKING AREAS. THE EQUIPMENT STORAGE AND PARKING AREAS ARE TO BE LOCATED AS SHOWN ON THE STACKING PLAN. THE CONTRACTOR WILL BE RESPONSIBLE FOR MAINTAINING THE CONSTRUCTION ENTRANCE IN GOOD CONDITION. THE COST OF MAINTAINING THE CONTRACT.

AT NO TIME SHALL THE CONTRACTOR OPERATE OR PARK EQUIPMENT SO AS TO OBSTRUCT AN ACTIVE RUNWAY APPROACH

BEFORE REOPENING TEMPORARILY CLOSED RUNWAYS, TAXIWAYS OR ROADWAYS, THE CONTRACTOR SHALL INSPECT AND CLEAN, AS NECESSARY, THE PAVEMENT TO ENSURE NO MATERIALS OR OBJECTS THAT MAY DAMAGE AIRCRAFT OR VEHICLES REMAIN.

ANY REQUIRED CLEANING SHALL BE TO THE SATISFACTION OF THE RESIDENT ENGINEER AND AIRPORT OWNER AND IS INCIDENTAL.

CONSTRUCTION EQUIPMENT AND MATERIALS HAUL ROUTE (WEST)

A CONSTRUCTION EQUIPMENT AND MATERIALS HAUL ROUTE IS TO BE CONSTRUCTED AT THE LOCATION SHOWN ON THE SITE PLAN AND IN ACCORDANCE WITH DETAIL C. THIS SHEET. ALL CONTRACTORS VEHICLES SHALL USE THIS AS SITE ACCESS FOR WORK ON TAXIWAY A. THE CONTRACTOR WILL BE RESPONSIBLE FOR MAINTAINING THE HAUL ROAD IN GOOD CONDITION. THE COST OF CONSTRUCTING AND MAINTAINING THE HAUL ROAD IS TO BE INCLUDED IN ITEM ARTSOS40.

NOTIFICATIONS BY CONTRACTOR


THE CONTRACTOR SHALL NOTIFY THE RESIDENT ENGINEER AND AIRPORT OWNER <u>7. DAYS</u> IN ADVANCE OF THE CONTRACTOR'S CLOSING OF ACTIVE RUNWAYS, TAXIWAYS AND APRONS. THE DATE, TIME AND SCHEDULED DURATION OF THE CLOSING MUST BE APPROVED BY THE RESIDENT ENGINEER AND THE AIRPORT OWNER. THE CONTRACTOR SHALL NOTIFY THE RESIDENT ENGINEER AND AIRPORT OWNER <u>72 HOURS</u> IN ADVANCE OF THE CONTRACTOR'S CLOSING OF OTHER ACTIVE ROADWAYS, AIRFIELD OR ROADWAY LIGHTING CIRCUITS, OR OTHER AIRPORT FACILITIES.

THE CONTRACTOR SHALL NOT OPERATE WITHIN, ENCROACH UPON OR OBSTRUCT AIRPORT OPERATIONAL AREAS, INCLUDING ACTIVE RUNWAY, TAXIWAYS AND APRON SAFETY AREAS, OBJECT AND OBSTACLE FREE ZONES, RUNWAY PROTECTION ZONES AND AIRPORT IMAGINARY SURFACES AS DEFINED IN FEDERAL AMAITON REGULATIONS (FAR) PART 77, "OBJECTS AFFECTING NAMAGBLE


UTILITY OUTAGES AND SHUTDOWNS

THE CONTRACTOR SHALL PROVIDE <u>72 HOURS</u> PRIOR NOTICE OF ANY OUTAGES OR SHUTDOWNS TO THE OWNER AND THE AGENCY OWNING THE AFFECTED UTILITY. THE CONTRACTOR SHALL PROVIDE ANY TEMPORARY CONNECTIONS OR OTHER MEASURES AS MAY BE REQUIRED TO MAINTAIN SERVICE AS MAY BE REQUIRED BY THE OWNING AGENCY AT NO COST TO THE OWNER.

DETAILED SOIL TEST MATERIAL FOR THE APRON AREA IS AVAILABLE UPON REQUEST. NEITHER THE OWNER NOR THE PROJECT ENGINEER ASSUMES ANY RESPONSIBILITY WHATSOEVER IN RESPECT TO THE ACCURACY OR SUFFICIENCY OF THE AVAILABLE INFORMATION AND THERE IS NO EXPRESSED OR IMPLIED CUARANTEE THAT THE CONDITIONS DESCRIBED IN THE SOIL TEST DATA ARE REPRESENTATIVE OF ALL CONDITIONS THAT MAY BE ENCOUNTERED.

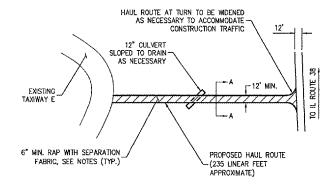


PLAN

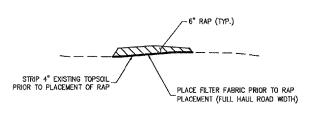

CROSS SECTION A-A


- 1. STRIP 4" OF EXISTING TOPSOIL PRIOR TO PLACEMENT OF RAP.
- 2. REPAIR RUTS AND HOLES OF EXISTING DIRT ROAD PRIOR TO INSTALLATION OF HAUL ROUTE. COST IS INCIDENTAL TO ITEM AR150540.
- RAP SHALL MEET SPECIFICATIONS, SEE SPECIAL PROVISIONS. CA-6 OR RECYCLED CONCRETE EQUIVALENT MAY BE USED, TWO INCH MAXIMUM SIZE.
- 4. HAUL ROUTE THICKNESS SHALL BE SIX INCHES MINIMUM, WIDTH SHALL BE 12 FEET MINIMUM.
- 5. SURFACE WATER FLOWING OR DIVERTED SHALL BE CARRIED IN CULVERT (CMP, STELL OR HDPE).
- PLACE SEPARATION FABRIC PRIOR TO RAP PLACEMENT FOR FULL WIDTH OF HAUL ROUTE. FABRIC TO BE MIRAFI 160N OR APPROVED EQUAL, COST INCIDENTAL TO ITEM AR150540.
- 7. THE HAUL ROUTE SHALL BE MAINTAINED IN A CONDITION WHICH WILL PREVENT TRACKING OR FLOWING OF SEDIMENT ONTO PUBLIC RIGHT-OF-WAYS. THIS MAY REQUIRE PERIODIC TOP DRESSING WITH ADDITIONAL RAP AS CONDITIONS DEMAND AND REPAIR AND/OR CLEAN OUT OF ANY MEASURE USED TO TRAP SEDIMENT. ALL SEDIMENT SPILLED, DROPPED, WASHED OR TRACKED ONTO PUBLIC
- B. PERIODIC INSPECTION SHALL BE PERFORMED AND REQUIRED MAINTENANCE SHALL BE PROVIDED AFTER
- 9. HAUL ROUTE TO BE REMOVED AT PROJECT END. AREA TO BE RESTORED AND RESEEDED (SEE LANDSCAPING PLAN) AND LEFT IN A CONDITION SATISFACTORY TO THE RESIDENT ENGINEER. AT RESIDENT ENGINEER'S OPTION, THE HAUL ROUTE CAN REMAIN.
- 10. COST OF INSTALLING, MAINTAINING, REMOVING AND RESTORING HAUL ROUTE SHALL BE PAID UNDER ITEM AR150540 EXCEPT FOR SEEDING AND MULCHING, PAID UNDER AR901510 AND AR908510. SEEDING AND MULCHING LIMITED TO AREA SPECIFIED ON THE LANDSCAPING PLAN. ADDITIONAL

DETAIL C TAXIWAY A HAUL ROUTE

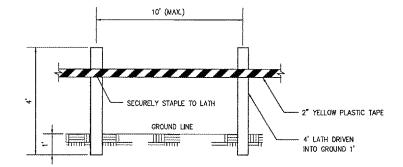


MATERIALS ARE TO BE APPROVED BY ENGINEER PRIOR TO INSTALLATION. COST OF MATERIALS, INSTALLATION, RELOCATION AND MAINTENANCE OF LATHING AND WARNING TAPE IS TO BE INCIDENTAL TO THE CONTRACT.

DETAIL A LATHING AND WARNING TAPE

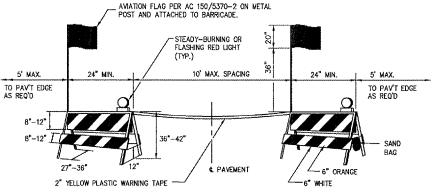

BARRICADES ARE TO BE OF IDOT TYPE I. A STEADY-BURNING OR FLASHING RED LIGHT FACING PASSING TRAFFIC IS TO BE MOUNTED ABOVE THE TOP OF EACH BARRICADE FRAME. THE BARRICADE IS TO BE STABILIZED FROM WIND BY SANDBAGS PLACED ON THE FRAME OR OTHER METHODS APPROVED BY THE RESIDENT ENGINEER. NO PART OF THE REFLECTORIZED PORTION OF THE BARRICADE IS TO BE OBSTRUCTED IN ANY MANNER. COST OF FURNISHING, INSTALLING, RELOCATING

DETAIL B **PAVEMENT BARRICADES**

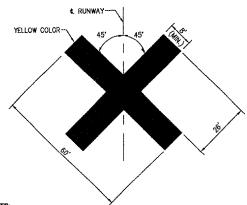


- THE CONTRACTOR SHALL USE RUNWAY CLOSED MARKERS AS FURNISHED BY THE AIRPORT OWNER. THE AIRPORT HAS TWO (2) MNYL MARKERS.
- 2. CONTRACTOR SHALL LOCATE THE MARKERS ON TOP OF THE RUNWAY NUMERALS
- 3. MARKERS TO BE SECURED BY CONTRACTOR AS RECOMMENDED BY MANUFACTURER
- COST OF INSTALLING, RELOCATING AND MAINTAINING MARKERS SHALL BE INCIDENTAL TO THE CONTRACT.

DETAIL D TEMPORARY CLOSED RUNWAY MARKER



815 Commerce Drive Suite 200 Oak Brook, Illinois 60523 Telephone: 630.990.3800 Fax: 630.990.3801

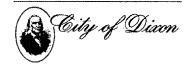

CITY OF DIXON, ILLINOIS

Post Office Box 386 Dixon, Illinois 61021 Telephone: 815.288.1485

DIXON MUNICIPAL AIRPORT CHARLES R. WALGREEN FIELD

REPAIR AND OVERLAY PORTIONS OF RUNWAY 12-30

AIP PROJECT NO. 3-17-0036-B10 IDA PROJECT NO. C73-3686

No. Drawing Issue Description Date By


Date

CONSTRUCTION AND SAFETY NOTES AND **DETAILS**

843-06B8013 Project Number LDH 09/14/06 Layout By 09/14/06 LDH Reviewed By Date

LDH |---|---

DETAILS SHOWN ARE NOT TO SCALE

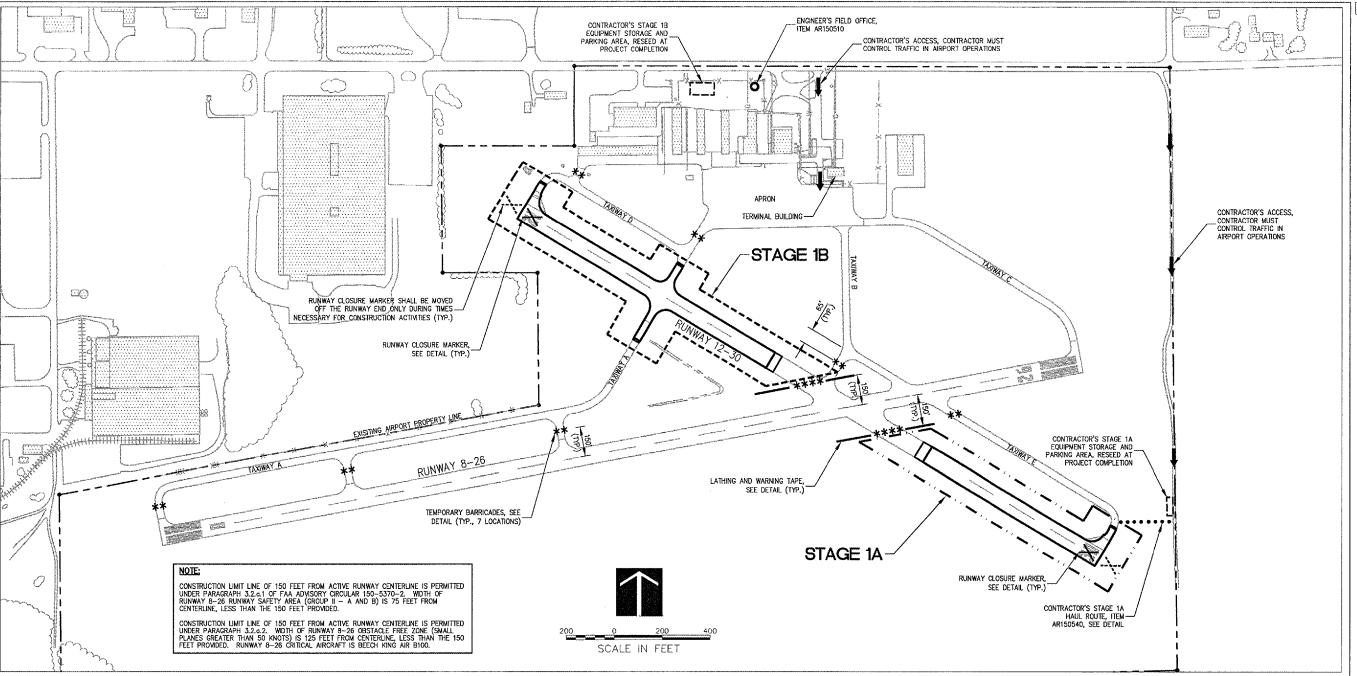

RUNWAY STAGES 1A AND 1B

- ALL CONTRACTOR'S ACTIVITIES SHALL TAKE PLACE WITHIN STAGE 1A AND 1B LIMITS AS INDICATED ON THE PLAN.
- ALL CONSTRUCTION EQUIPMENT WILL BE LIMITED TO A HEIGHT OF 25 FEET UNLESS PRIOR APPROVAL GIVEN BY THE ENGINEER.
- CONTRACTORS EQUIPMENT MAY NOT DISRUPT FLIGHT OPERATIONS ON RUNWAY 8-26 DURING STAGE 1.
- SEE CONSTRUCTION AND SAFETY NOTES, SHEET 4.

THE FOLLOWING ITEMS ARE TO BE COMPLETED IN STAGE 1:

- PLACE LATHING AND WARNING TAPE AND BARRICADES AS SHOWN.
- INSTALL TEMPORARY SOIL EROSION CONTROL MEASURES AS REQUIRED.
- COMPLETE PARTIAL DEPTH PATCHES.
- OVERLAY PAVEMENTS.
- FILL SHOULDERS ALONG PAVEMENT EDGES.
- ADJUST EDGE LIGHTS AND GUIDANCE SIGNS.
- PLACE TOPSOIL, SEEDING/SODDING AND MULCHING.
- ~ COMPLETE ALL PAVEMENT MARKINGS.
- REMOVE ANY REMAINING DEBRIS AND SWEEP PAVEMENTS.
- REMOVE BARRICADES AND LATHING AND WARNING TAPE.
- REMOVE RUNWAY CLOSURE MARKERS AND TURN OVER TO THE AIRPORT MANAGER.



815 Commerce Drive Suite 200 Ook Brook, Illinois 60523 Telephone: 630.990.3800 Fax: 630.990.3801



CITY OF DIXON, ILLINOIS

Post Office Box 386 Dixon, Illinois 61021 Telephone: 815.288.1485

DIXON MUNICIPAL AIRPORT CHARLES R. WALGREEN FIELD

REPAIR AND OVERLAY PORTIONS OF RUNWAY 12-30

AIP PROJECT NO. 3-17-0036-B10 IDA PROJECT NO. C73-3686


			Τ
			T
			I
			l
			1
			l
			1
			1
No.	Drawing Issue Description	Date	E

Date

APRIL 20, 2007

CONSTRUCTON STAGING PLAN

843-06B8013				
Project Numbe	Project Number			
LDH	11/14/06			
Layout By	Dote			
LDH	11/14/06			
Designed By	Date			
RMH	04/20/07			

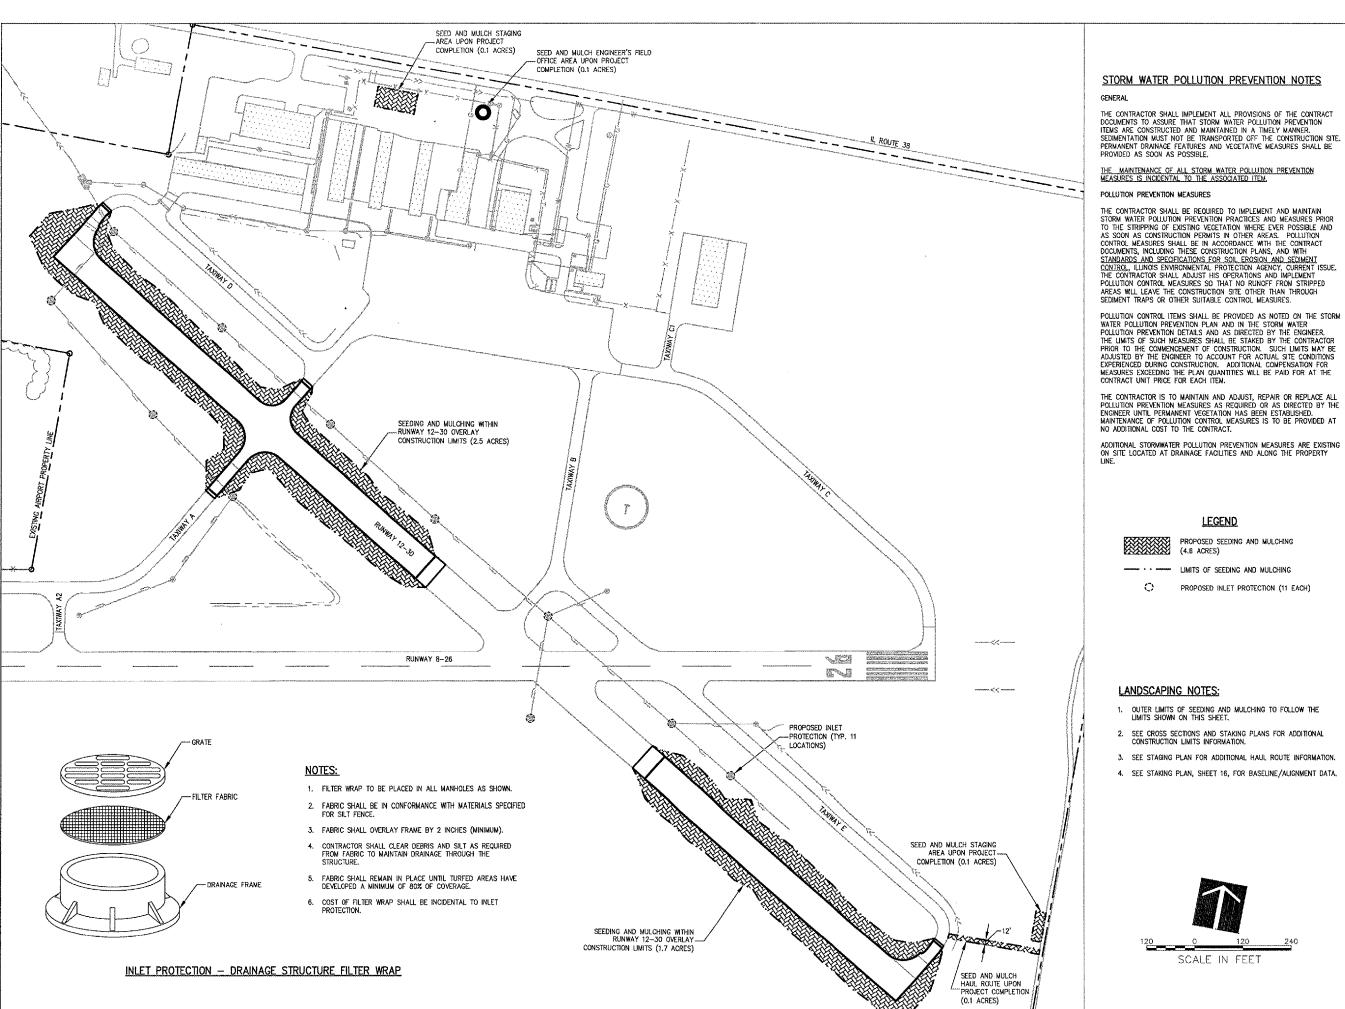





CITY OF DIXON, ILLINOIS

Post Office Box 386 Dixon, Illinois 61021 Telephone: 815.288.1485

DIXON MUNICIPAL AIRPORT CHARLES R. WALGREEN FIELD

REPAIR AND OVERLAY PORTIONS OF RUNWAY 12-30

AIP PROJECT NO. 3-17-0036-B10 IDA PROJECT NO. C73-3686

LEGEND


PROPOSED SEI (4.6 ACRES) PROPOSED SEEDING AND MULCHING

LIMITS OF SEEDING AND MULCHING

PROPOSED INLET PROTECTION (11 EACH)

LANDSCAPING NOTES:

- 1. OUTER LIMITS OF SEEDING AND MULCHING TO FOLLOW THE LIMITS SHOWN ON THIS SHEET.
- 2. SEE CROSS SECTIONS AND STAKING PLANS FOR ADDITIONAL
- 3. SEE STAGING PLAN FOR ADDITIONAL HAUL ROUTE INFORMATION.
- 4. SEE STAKING PLAN, SHEET 16, FOR BASELINE/ALIGNMENT DATA.

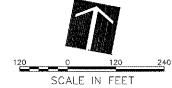

No. Drawing Issue Description Date By

APRIL 20, 2007

Sheet Title

LANDSCAPING AND STORM WATER POLLUTION PREVENTION PLAN

43-06E	38013
oject Numbe	
DH	09/14/06
yout By	Date
DH	09/14/06
signed By	Date
МН	04/20/07
viewed By	Date


LDH |---|

TAXIWAYS D, A AND E

MEET EXISTING MEET EXISTING RUNWAY VARIES SEED & MULCH SEED & MULCH 37,5' (VARIES) 37.5' (VARIES) VARIES VARIES 1.5" DROP (TYPICAL -TO ALL FREE PAVEMENT EDGES) EXISTING GRADE EXISTING BITUMINOUS PAVEMENT EXISTING AGGREGATE TYPICAL SECTION -


LEGEND 0 PAVEMENT MILLING, ITEM AR401650. PROPOSED 1 1/2 INCH BITUMINOUS SURFACE COURSE, ITEM AR401610. 8 PROPOSED BITUMINOUS PRIME COAT, ITEM AR602510. PROPOSED BITUMINOUS TACK COAT, ITEM AR603510. 3 PROPOSED BITUMINOUS BASE LEVELING COURSE (DEPTH VARIES APPROXIMATELY 1.5" TO 2.5"), ITEM AR201620. PROPOSED 3 INCH BITUMINOUS SURFACE COURSE, INCLUDED IN ITEM AR401910. 0 PROPOSED 3 INCH BITUMINOUS BASE COURSE, INCLUDED IN ITEM AR401910. 4 PROPOSED 4 INCH TOPSOIL, ITEM AR905520. SEEDING AND MULCHING AREAS, ITEMS AR901510 AND AR908510. 1 PROPOSED 12 INCH CRUSHED AGGREGATE BASE COURSE, INCLUDED IN ITEM AR401910. (5) CRACK CONTROL MATERIAL (60" WIDE), ITEM AR800973. COMPACTED EXISTING SUBGRADE INCLUDED IN ITEM AR401910. REMOVAL AND REPLACEMENT OF UNSUITABLE SUBGRADE PAID UNDER ITEM AR152410. BITUMINOUS SAND MIX - 2 INCH, ITEM AR800972.

RUNWAY 12-30

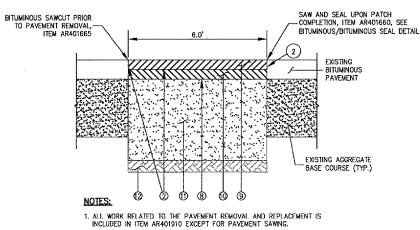


3. WIDTH OF PATCH SHALL BE REDUCED BASED ON REQUIRED WIDTH OF PATCH. WIDTH NOT TO EXCEED THAT SHOWN ON THE DETAIL.

BITUMINOUS PAVEMENT REMOVAL AND REPLACEMENT (ITEM AR401910)

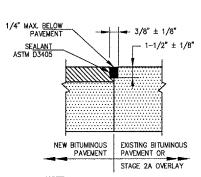

NOTE: ALL JOINT SEALING TO BE PAID UNDER SAW AND SEAL BITUMINOUS JOINTS, ITEM AR401660.


BITUMINOUS/BITUMINOUS SEAL

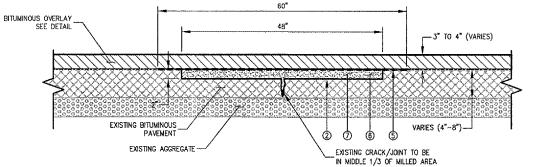


NOTES:

- 1. TACK COAT ALL VERTICAL FACES.
- 2. MILLING AND BITUMINOUS SAND MIX QUANTITIES BASED ON 52" WIDTH.

TYPICAL SECTION - PARTIAL DEPTH BITUMINOUS CRACK REPAIR AND PATCH

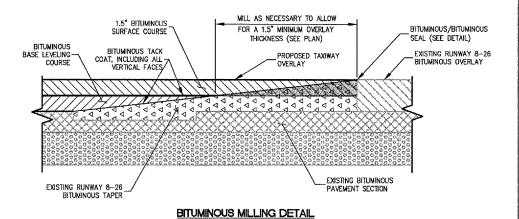

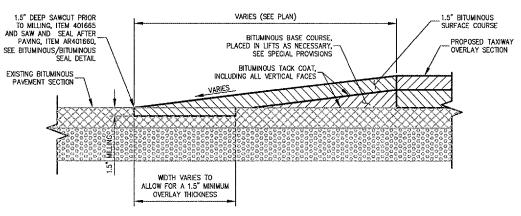

BITUMINOUS TAPER DETAIL



815 Commerce Drive Suite 200 Oak Brook, Illinois 60523 Telephone: 630.990.3800 Fax: 630.990.3801




CITY OF DIXON, ILLINOIS

Post Office Box 386 Dixon, Illinois 61021 Telephone: 815.288.1485

DIXON MUNICIPAL AIRPORT CHARLES R. WALGREEN FIELD

REPAIR AND OVERLAY PORTIONS OF RUNWAY 12-30

AIP PROJECT NO. 3-17-0036-B10 IDA PROJECT NO. C73-3686

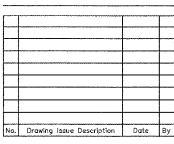

APRIL 20, 2007


Sheet Title


TYPICAL SECTIONS AND PAVEMENT DETAILS

843-06E	843-06B8013				
Project Number	r				
LDH	09/14/06				
Layout By	Date				
LDH	09/14/06				
Dealgned By	Date				
RMH	04/20/07				
Reviewed By	Date				


LDH |---|---


DETAILS SHOWN ARE NOT TO SCALE

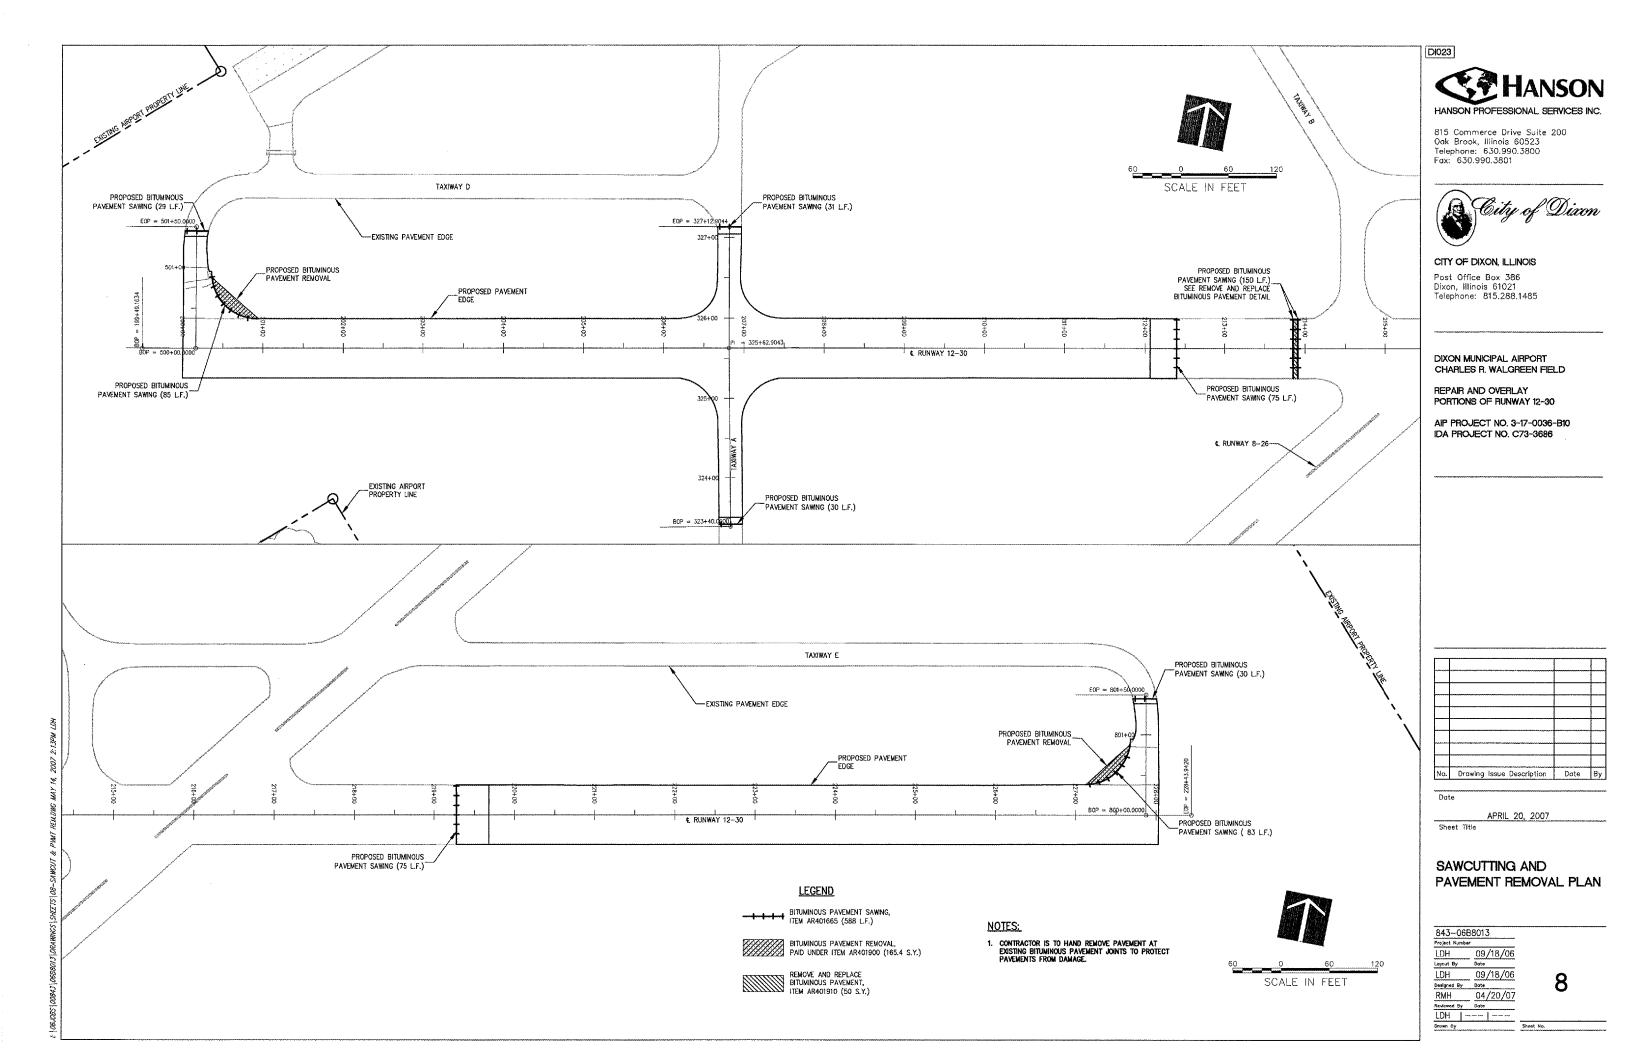


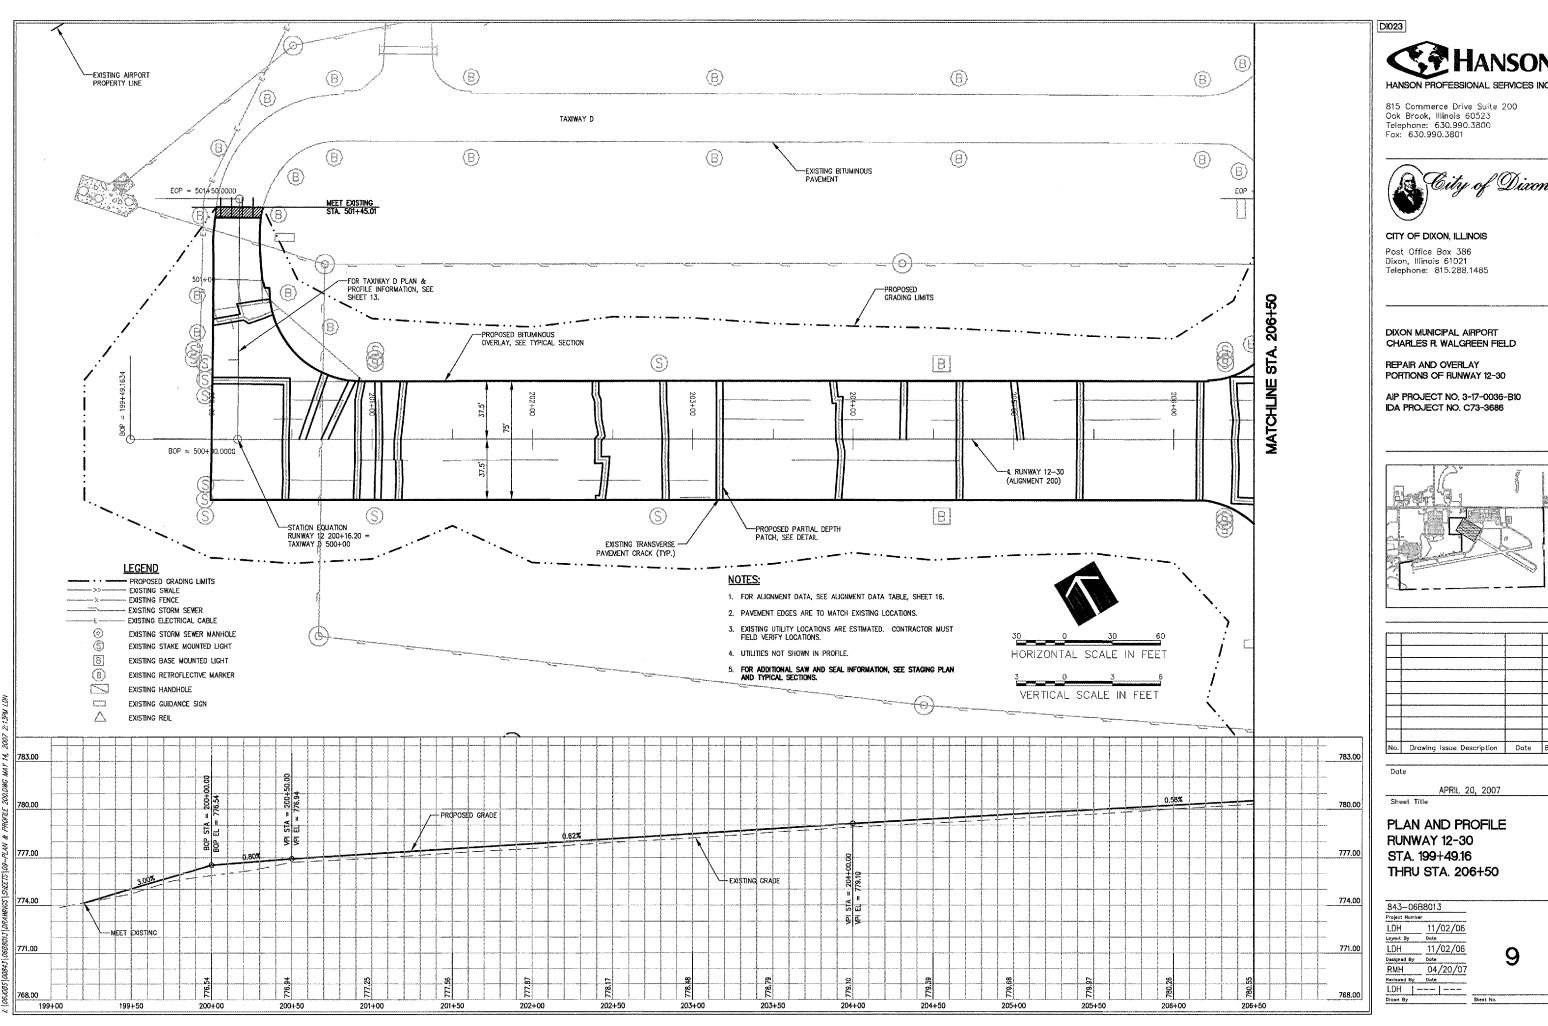



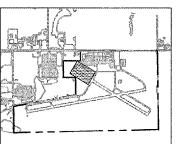

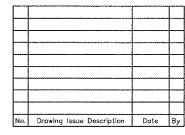

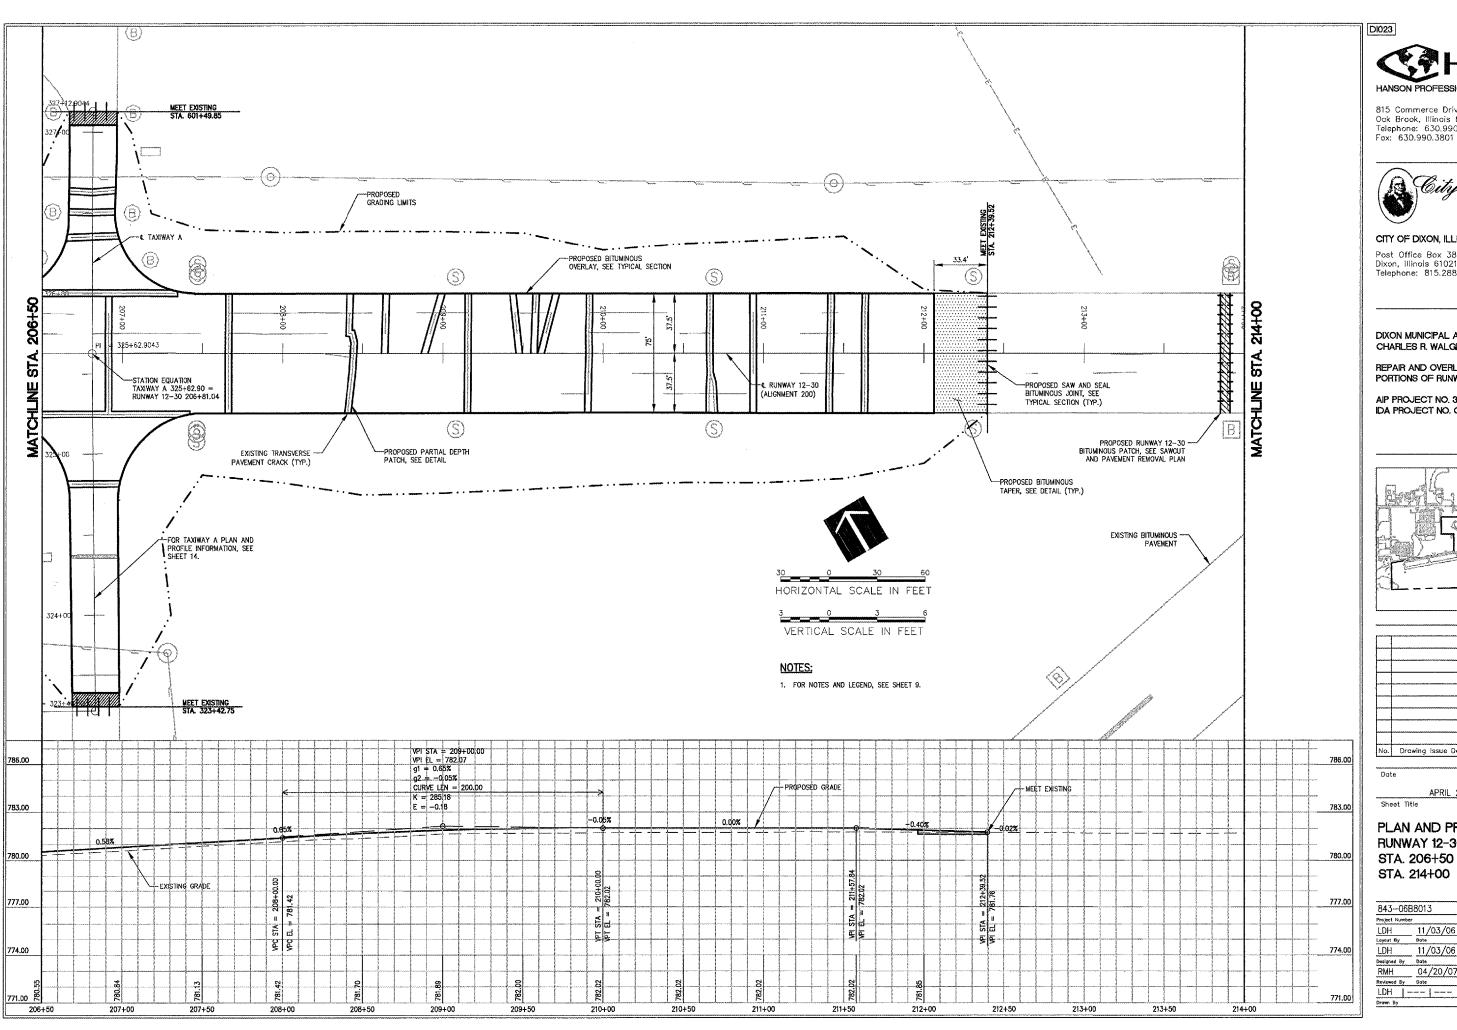






CITY OF DIXON, ILLINOIS


Post Office Box 386 Dixon, Illinois 61021 Telephone: 815.288.1485

DIXON MUNICIPAL AIRPORT CHARLES R. WALGREEN FIELD

REPAIR AND OVERLAY PORTIONS OF RUNWAY 12-30

AIP PROJECT NO. 3-17-0036-B10 IDA PROJECT NO. C73-3686

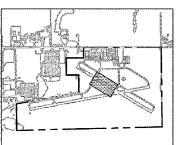


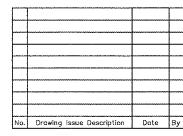

APRIL 20, 2007

PLAN AND PROFILE **RUNWAY 12-30** STA. 206+50 THRU STA. 214+00

843-0688013		
roject Numbe	r	
LDH	11/03/06	
ayout By	Date	
LDH	11/03/06	
Designed By	Date	
RMH	04/20/07	

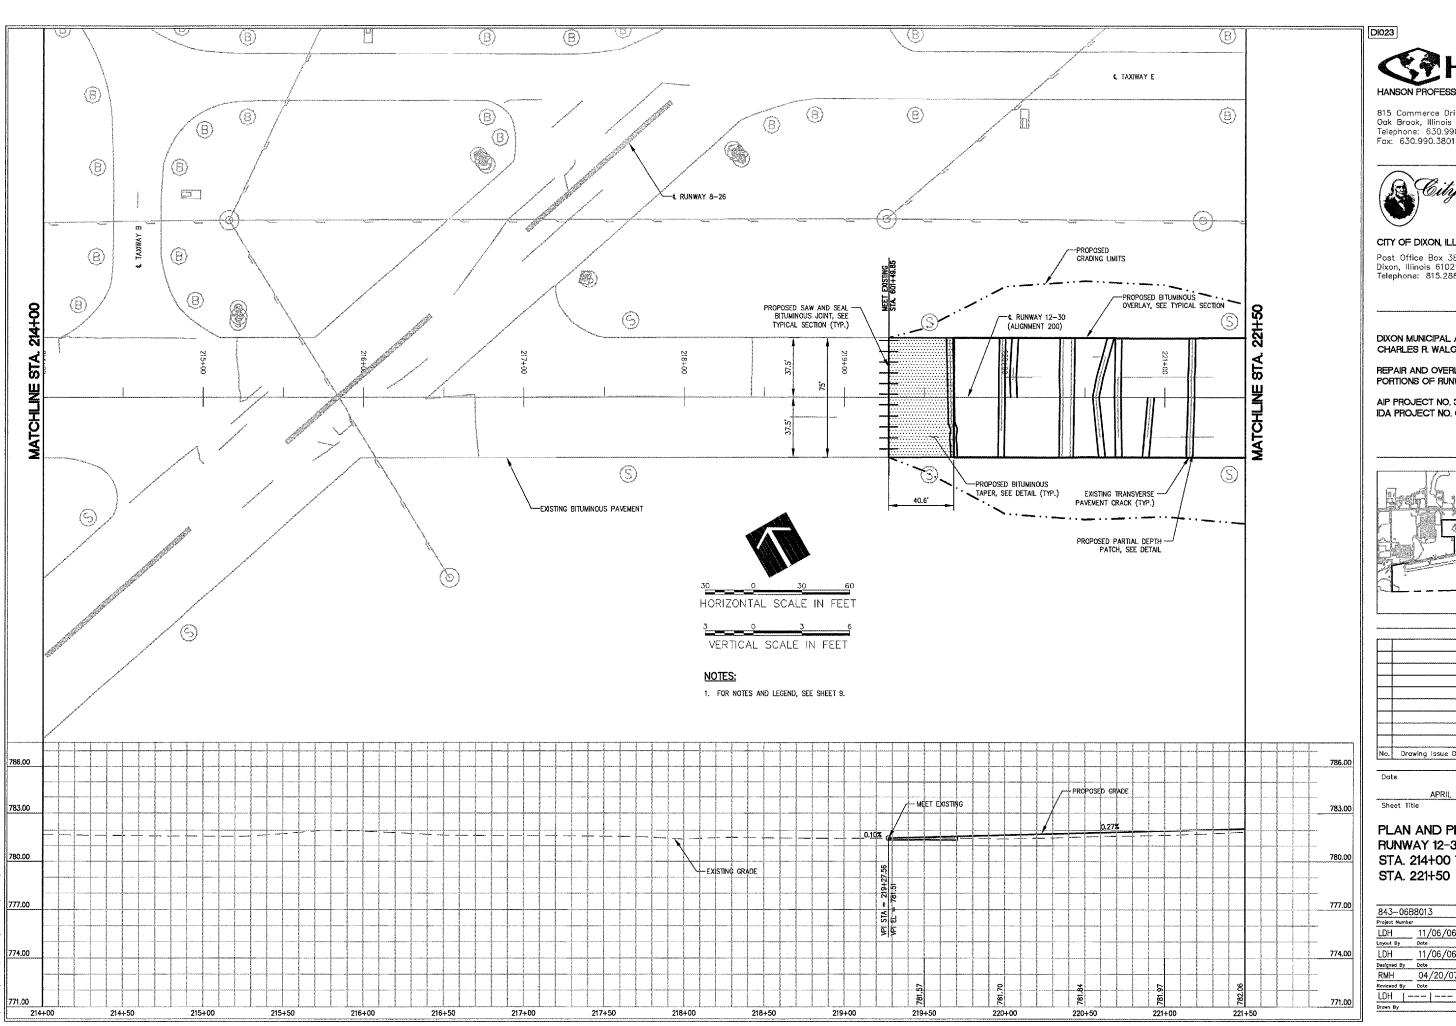






CITY OF DIXON, ILLINOIS

Post Office Box 386 Dixon, Illinois 61021 Telephone: 815.288.1485

DIXON MUNICIPAL AIRPORT CHARLES R. WALGREEN FIELD

REPAIR AND OVERLAY PORTIONS OF RUNWAY 12-30

AIP PROJECT NO. 3-17-0036-B10 IDA PROJECT NO. C73-3686

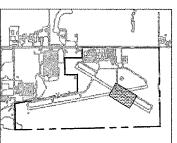


			T
\neg			T
			T
No.	Drawing Issue Description	Date	B

APRIL 20, 2007

PLAN AND PROFILE **RUNWAY 12-30** STA. 214+00 THRU STA. 221+50

843-06B8013		
Project Number		
LDH	11/06/06	
Layout By	Date	
LDH	11/06/06	
Designed By	Date	
RMH	04/20/07	
0 1 10	D-4-	

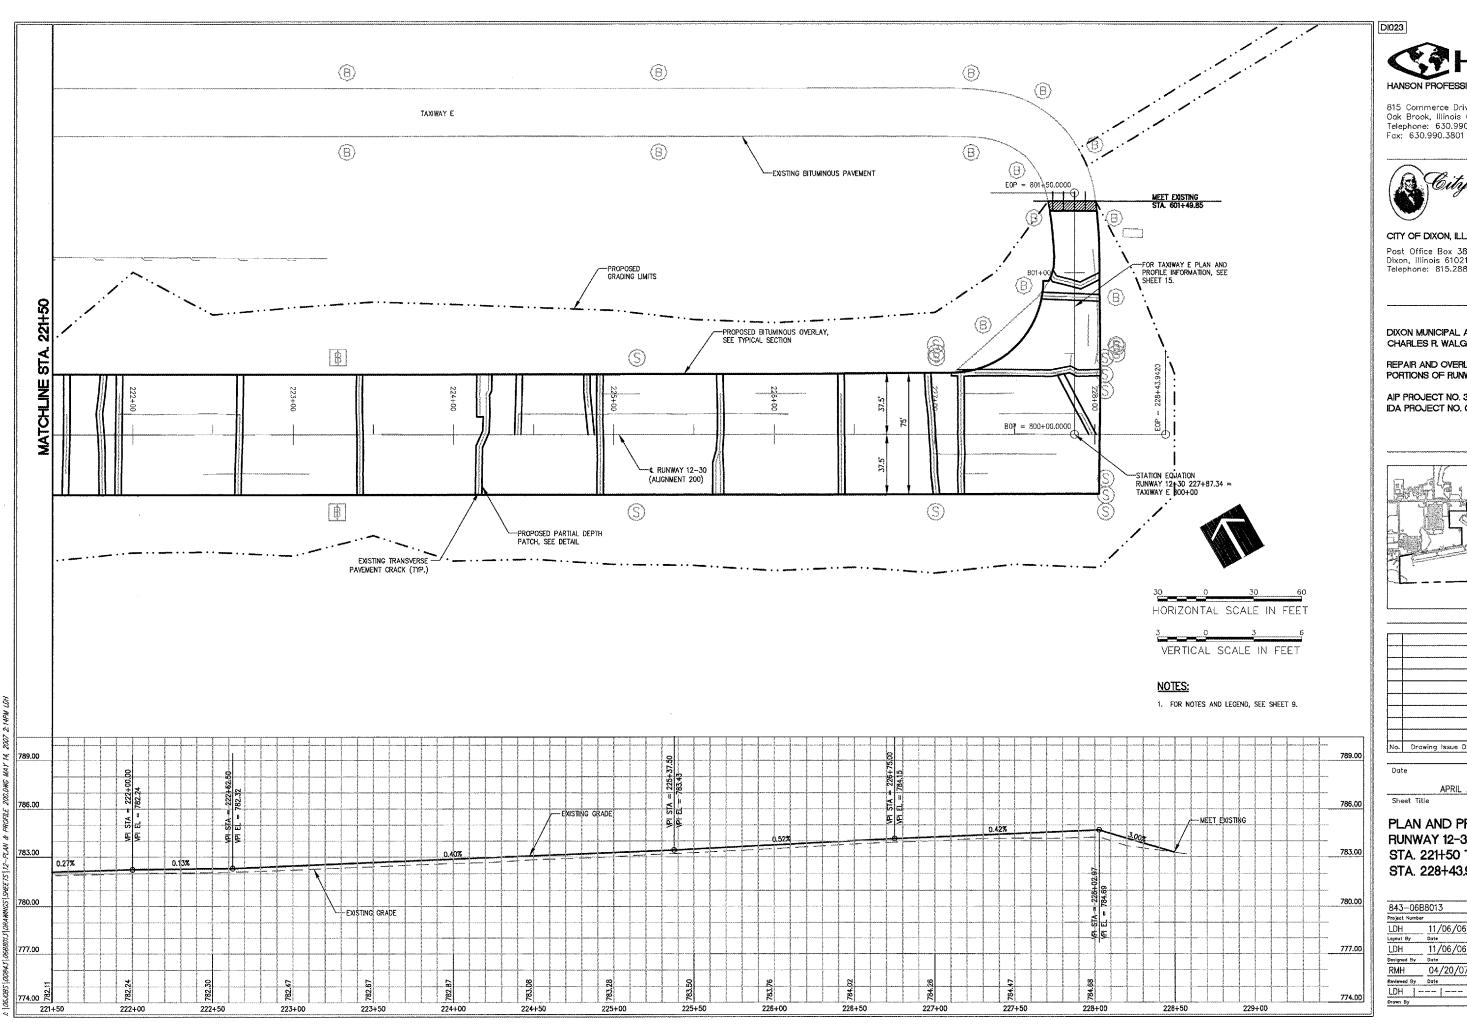






CITY OF DIXON, ILLINOIS


Post Office Box 386 Dixon, Illinois 61021 Telephone: 815.288.1485

DIXON MUNICIPAL, AIRPORT CHARLES R. WALGREEN FIELD

REPAIR AND OVERLAY PORTIONS OF RUNWAY 12-30

AIP PROJECT NO. 3-17-0036-B10 IDA PROJECT NO. C73-3686

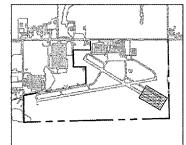


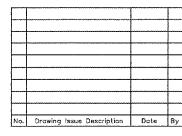

APRIL 20, 2007

PLAN AND PROFILE **RUNWAY 12-30** STA. 221+50 THRU STA. 228+43.94

843-06E	8013
Project Number	
LDH	11/06/06
Layout By	Date
LDH	11/06/06
Designed By	Date
RMH	04/20/07

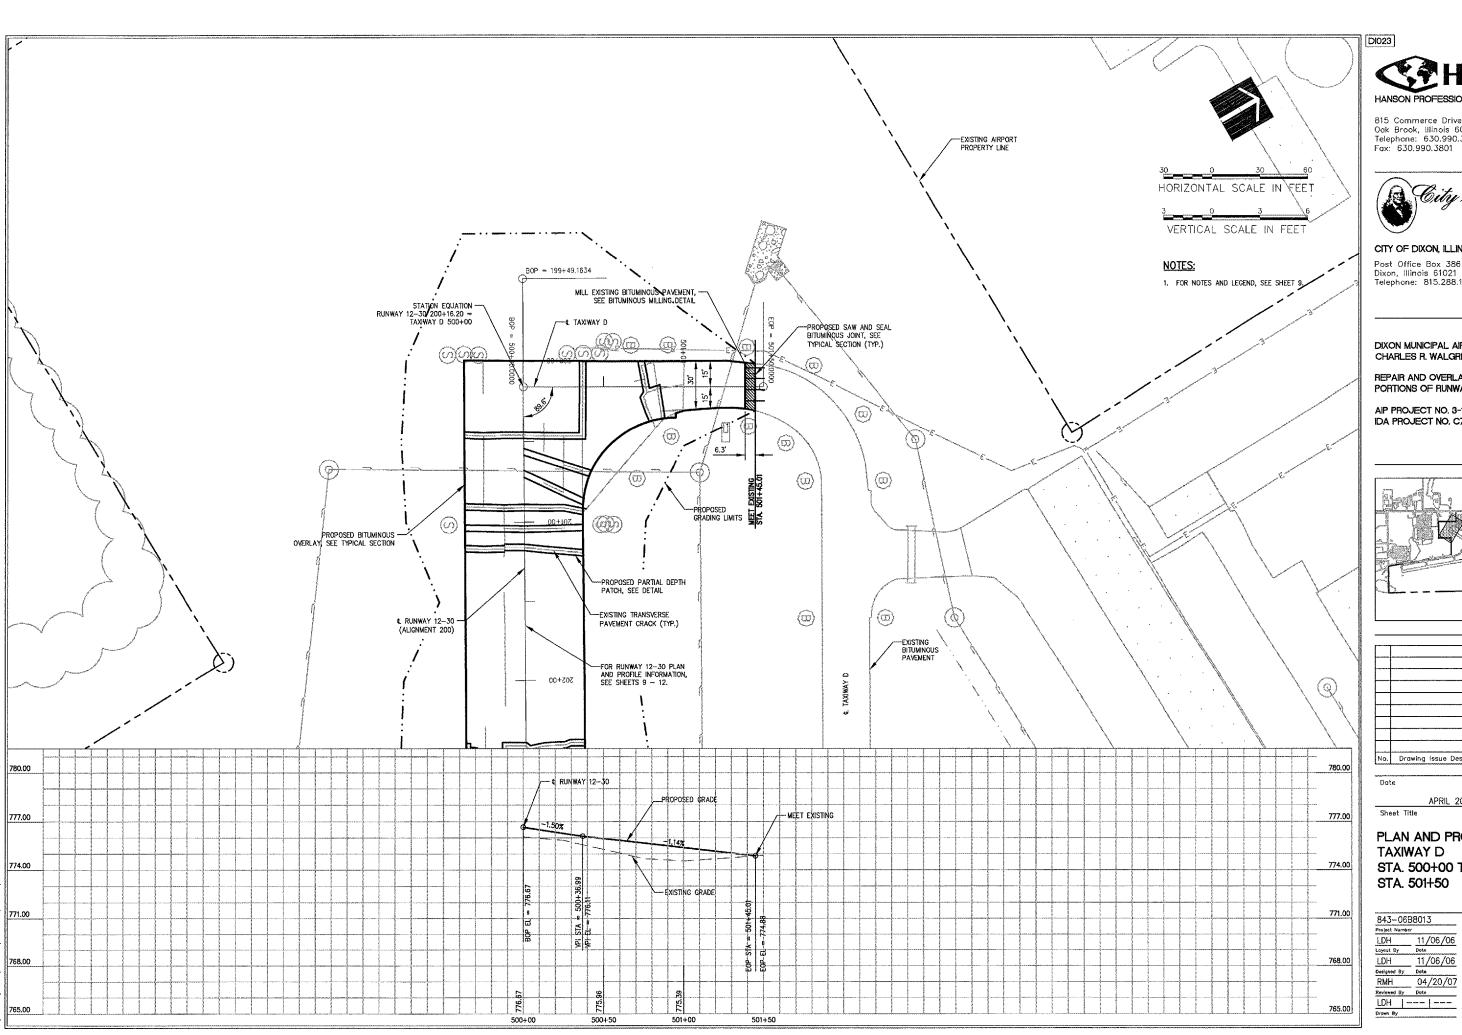




CITY OF DIXON, ILLINOIS

Post Office Box 386 Dixon, Illinois 61021 Telephone: 815.288.1485

DIXON MUNICIPAL AIRPORT CHARLES R. WALGREEN FIELD

REPAIR AND OVERLAY PORTIONS OF RUNWAY 12~30

AIP PROJECT NO. 3-17-0036-B10 IDA PROJECT NO. C73-3686

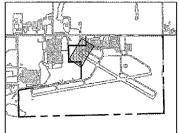


T			T
			╁
	· · · · · · · · · · · · · · · · · · ·		1
	***************************************		1
			1
			T
No.	Drawing Issue Description	Date	Ву

APRIL 20, 2007

PLAN AND PROFILE TAXIWAY D STA. 500+00 THRU STA. 501+50

843-06E	38013
Project Numbe	·
LDH	11/06/06
ayout 8y	Dote
LDH	11/06/06
Designed By	Dote
PMH	04/20/07

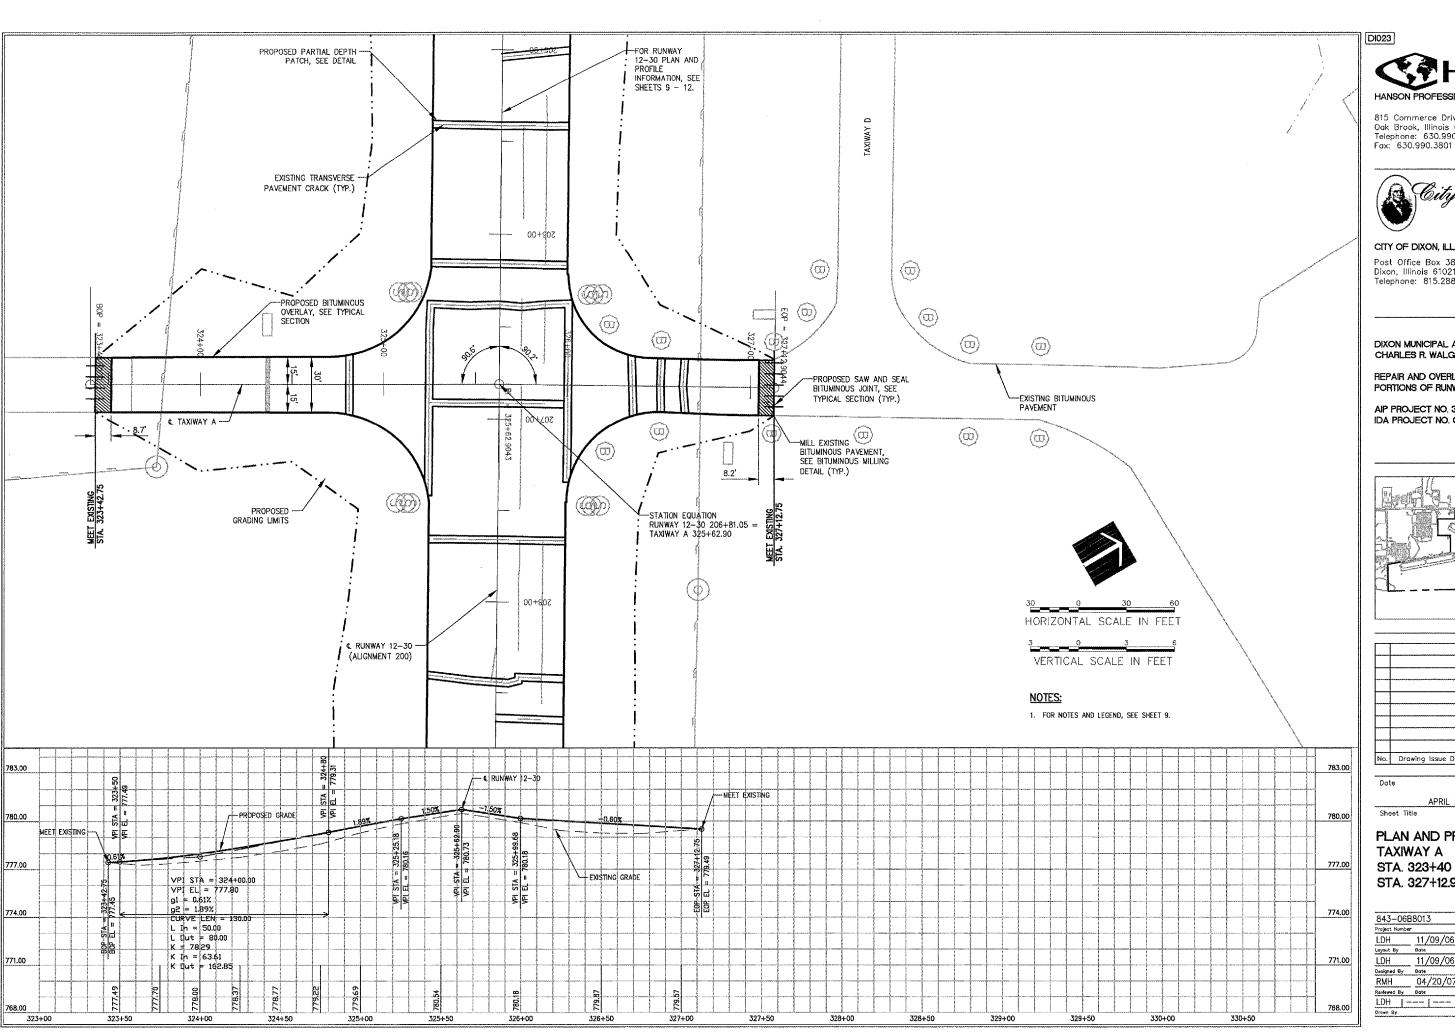






CITY OF DIXON, ILLINOIS

Post Office Box 386 Dixon, Illinois 61021 Telephone: 815.288.1485

DIXON MUNICIPAL AIRPORT CHARLES R. WALGREEN FIELD

REPAIR AND OVERLAY PORTIONS OF RUNWAY 12-30

AIP PROJECT NO. 3-17-0036-B10 IDA PROJECT NO. C73-3686

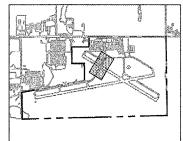


T			Τ
T			Γ
No.	Drawing Issue Description	Date	By

Date

APRIL 20, 2007

PLAN AND PROFILE TAXIWAY A STA. 323+40 THRU STA. 327+12.90

8013
11/09/06
Date
11/09/06
Date
04/20/07

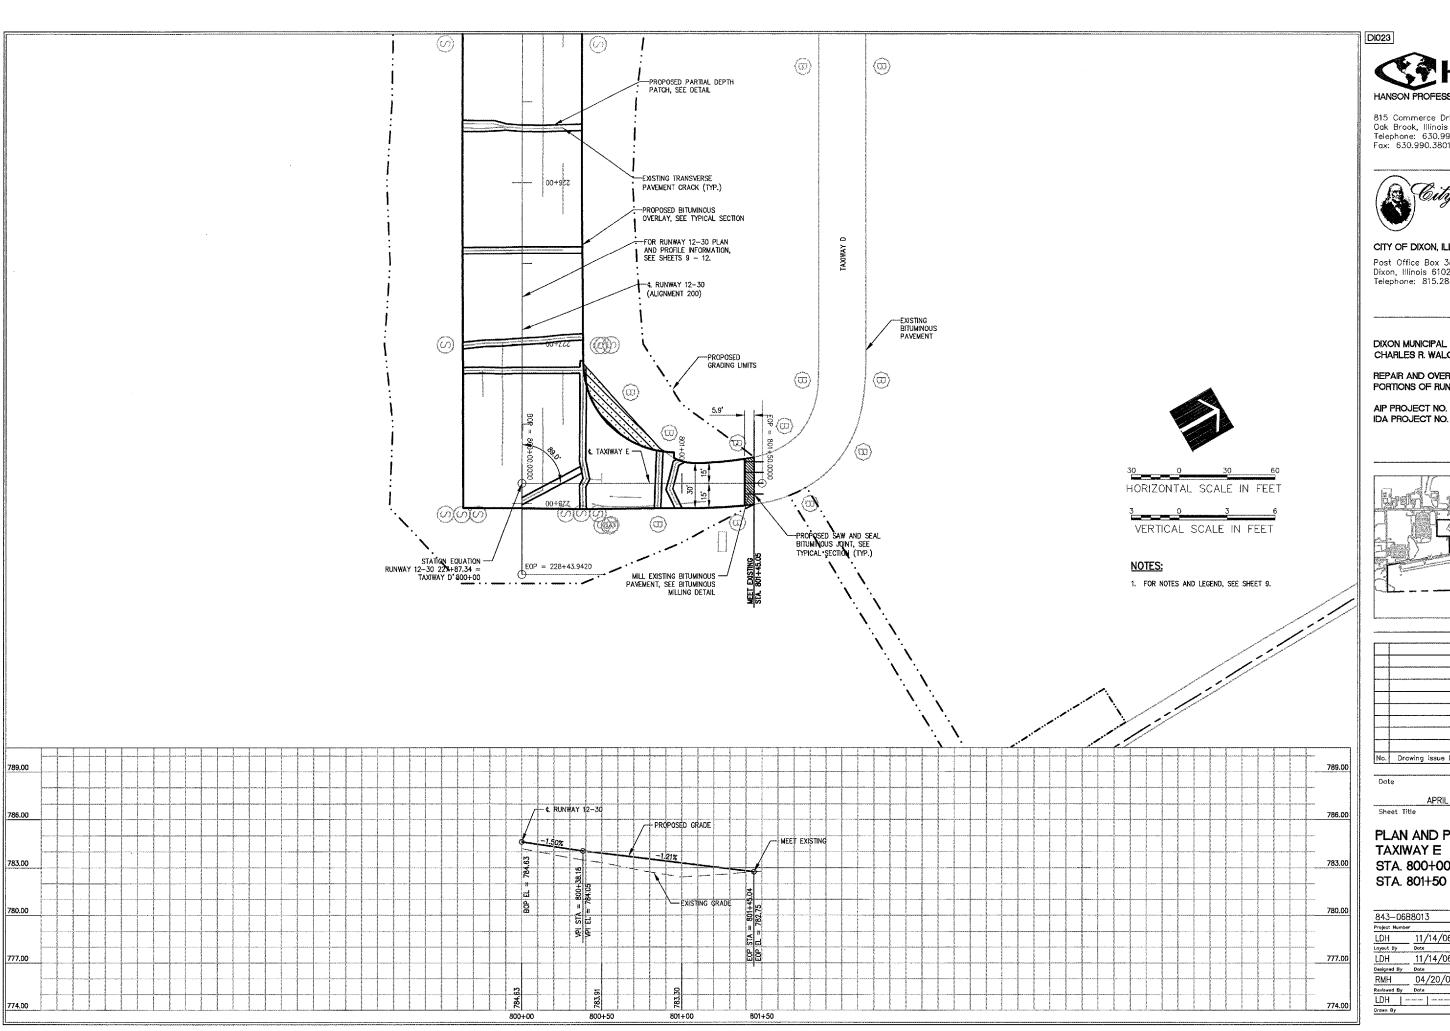






CITY OF DIXON, ILLINOIS

Post Office Box 386 Dixon, Illinois 61021 Telephone: 815.288.1485

DIXON MUNICIPAL AIRPORT CHARLES R. WALGREEN FIELD

REPAIR AND OVERLAY PORTIONS OF RUNWAY 12-30

AIP PROJECT NO. 3-17-0036-B10 IDA PROJECT NO. C73-3686

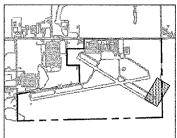


			_
			1
			T.
			T
			\prod
No.	Drawing Issue Description	Date	By

APRIL 20, 2007

PLAN AND PROFILE TAXIWAY E STA. 800+00 THRU STA. 801+50

843-06B	8013
Project Number	
LDH	11/14/06
Loyout By	Dote
LDH	11/14/06
Designed By	Date
RMH	04/20/07

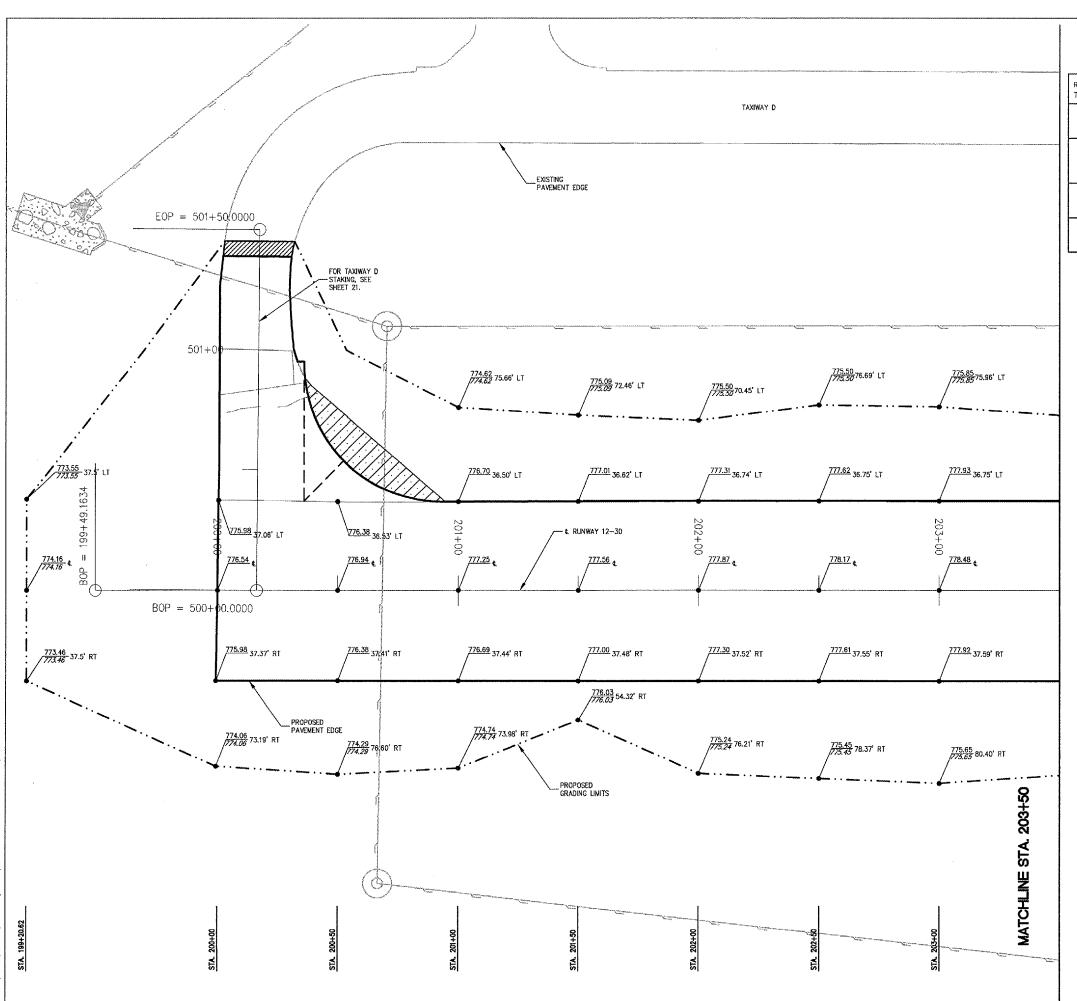


ALIGNMENT DATA

RUNWAY/	DESCRIPTION	STATION	STATE PLANE	COORDINATES
TAXIWAY	DESCRIPTION	STATION	NORTHING	EASTING
12-30	BEGINNING OF ALIGNMENT 200	199+49.1634	1883652,51	2492125,00
	END OF ALIGNMENT 200	228+43,9420	1882166.82	2494609,44
A	BEGINNING OF ALIGNMENT 300 END OF ALIGNMENT 300	323+40 325+62.9043 327+12.90	1883084.44 1883276.89 1883405.38	2492640.65 2492753.13 2492830.52
D	BEGINNING OF ALIGNMENT 500	500+00	1883618.10	2492182.53
	END OF ALIGNMENT 500	501+50	1883746.25	2492260.50
Ē	BEGINNING OF ALIGNMENT 800	800+00	1882195.87	2494560.86
	END OF ALIGNMENT 800	801+50	1882324.61	2494637.85

NOTES:

- ALIGNMENTS ARE BASED ON STATE PLANE COORDINATE (ILLINOIS-WEST). SEE ALIGNMENT DATA TABLE, THIS SHEET.
- FOR ADDITIONAL GRADING INFORMATION, SEE PLAN AND PROFILE SHEETS AND CROSS SECTIONS.
- 3. CONTRACTOR IS REQUIRED TO FIELD VERIFY EXISTING UTILITY LOCATIONS.
- CONTRACTOR WILL BE PROVIDED WITH CONTROL POINTS AND BASELINES IN ACCORDANCE WITH SPECIAL PROVISIONS.
- 5. PROPOSED PAVEMENT EDGES TO MATCH EXISTING LOCATIONS.
- 6. STAKING POINTS AT CROSS SECTIONS UNLESS NOTED OTHERWISE.
- 7. FOR SEEDING INFORMATION, SEE LANDSCAPING PLAN.
- 8. FOR PAVEMENT MARKING INFORMATION, SEE MARKING PLANS.

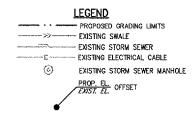

EARTHWORK QUANTITIES

DESCRIPTION AND PAY ITEM	QUANTITY
TOPSOIL (FROM OFF SITE) ITEM AR905520	2,475 C.Y.





815 Commerce Drive Suite 200 Ook Brook, Illinois 60523 Telephone: 630.990.3800 Fax: 630.990.3801




CITY OF DIXON, ILLINOIS

Post Office Box 386 Dixon, Illinois 61021 Telephone: 815,288,1485

DIXON MUNICIPAL AIRPORT CHARLES R. WALGREEN FIELD

REPAIR AND OVERLAY PORTIONS OF RUNWAY 12-30

AIP PROJECT NO. 3-17-0036-B10 IDA PROJECT NO. C73-3686

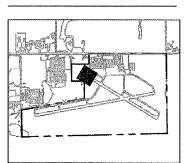


	······	<u> </u>	Т
			T
\Box			T
			T
			L
	·····		\perp
	·····		\perp
No.	Drawing Issue Description	Date	By

Date

Sheet Title

STAKING PLAN **RUNWAY 12-30** STA 199+83 THRU STA 203+00

843-068	38013
Project Number	,
LDH	10/31/06
Loyout By	Date
LDH	10/31/06
Designed By	Dote
RMH	04/20/07
Reviewed By	Date
LDH -	

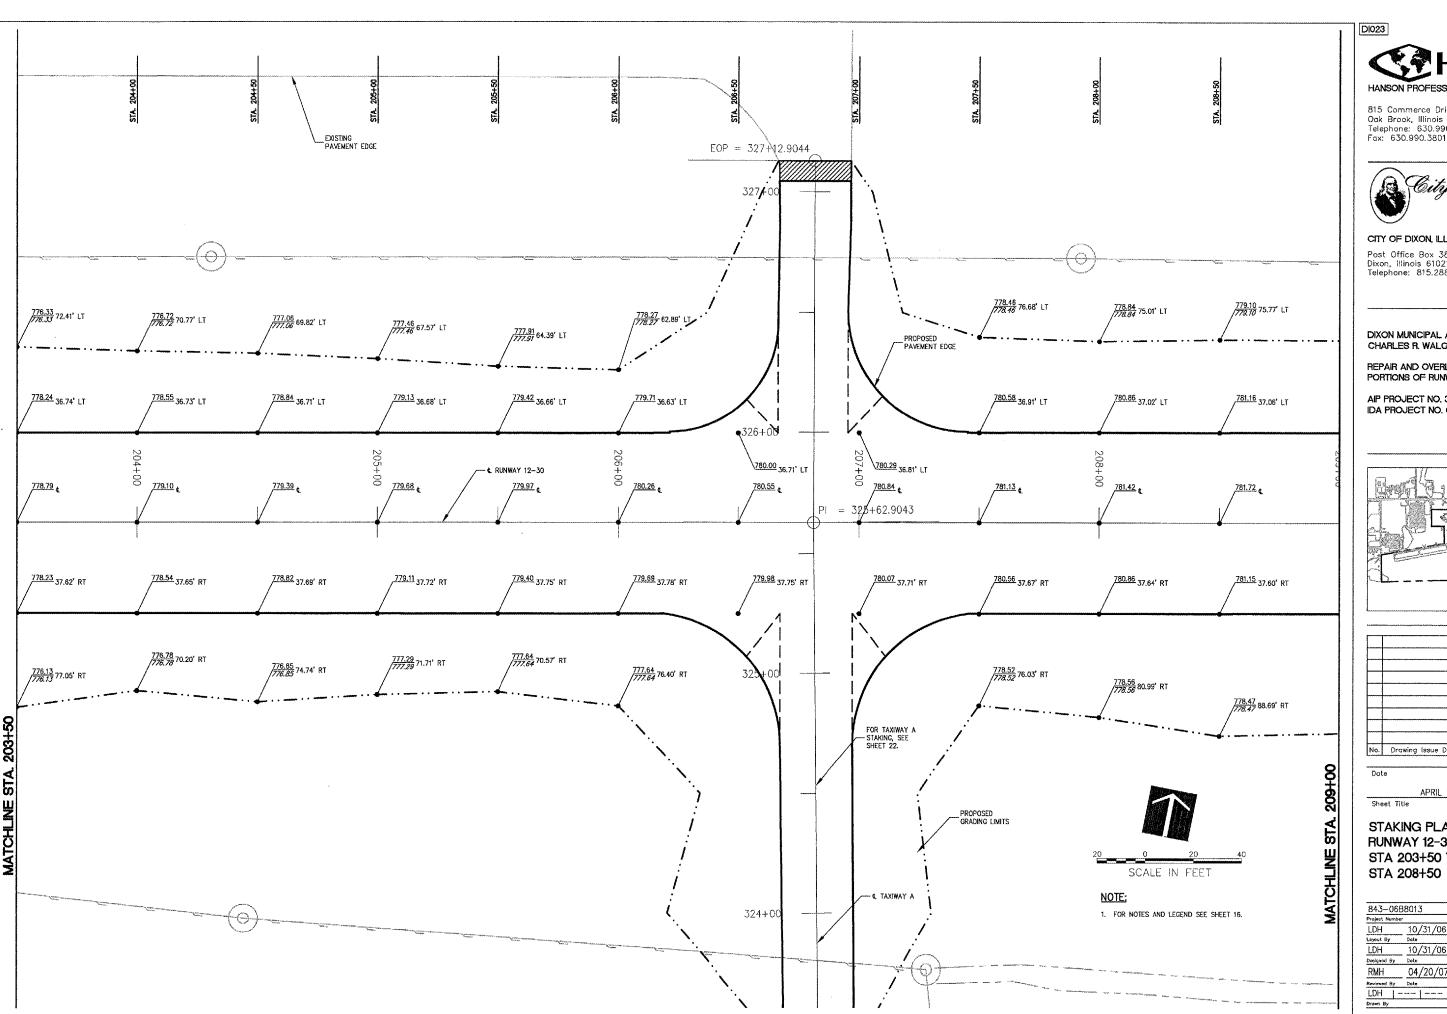






CITY OF DIXON, ILLINOIS

Post Office Box 386 Dixon, Illinois 61021 Telephone: 815.288.1485

DIXON MUNICIPAL AIRPORT CHARLES R. WALGREEN FIELD

REPAIR AND OVERLAY PORTIONS OF RUNWAY 12-30

AIP PROJECT NO. 3-17-0036-B10 IDA PROJECT NO. C73-3686

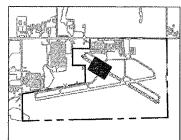


			Į.
\dashv			\vdash
-			-
+	***************************************		+
No.	Drawing Issue Description	Date	Ву

APRIL 20, 2007

STAKING PLAN **RUNWAY 12-30** STA 203+50 THRU STA 208+50

843-068	38013
Project Numbe	r
LDH	10/31/06
Layout By	Date
LDH	10/31/06
Dosigned By	Date
RMH	04/20/07
Reviewed By	Date

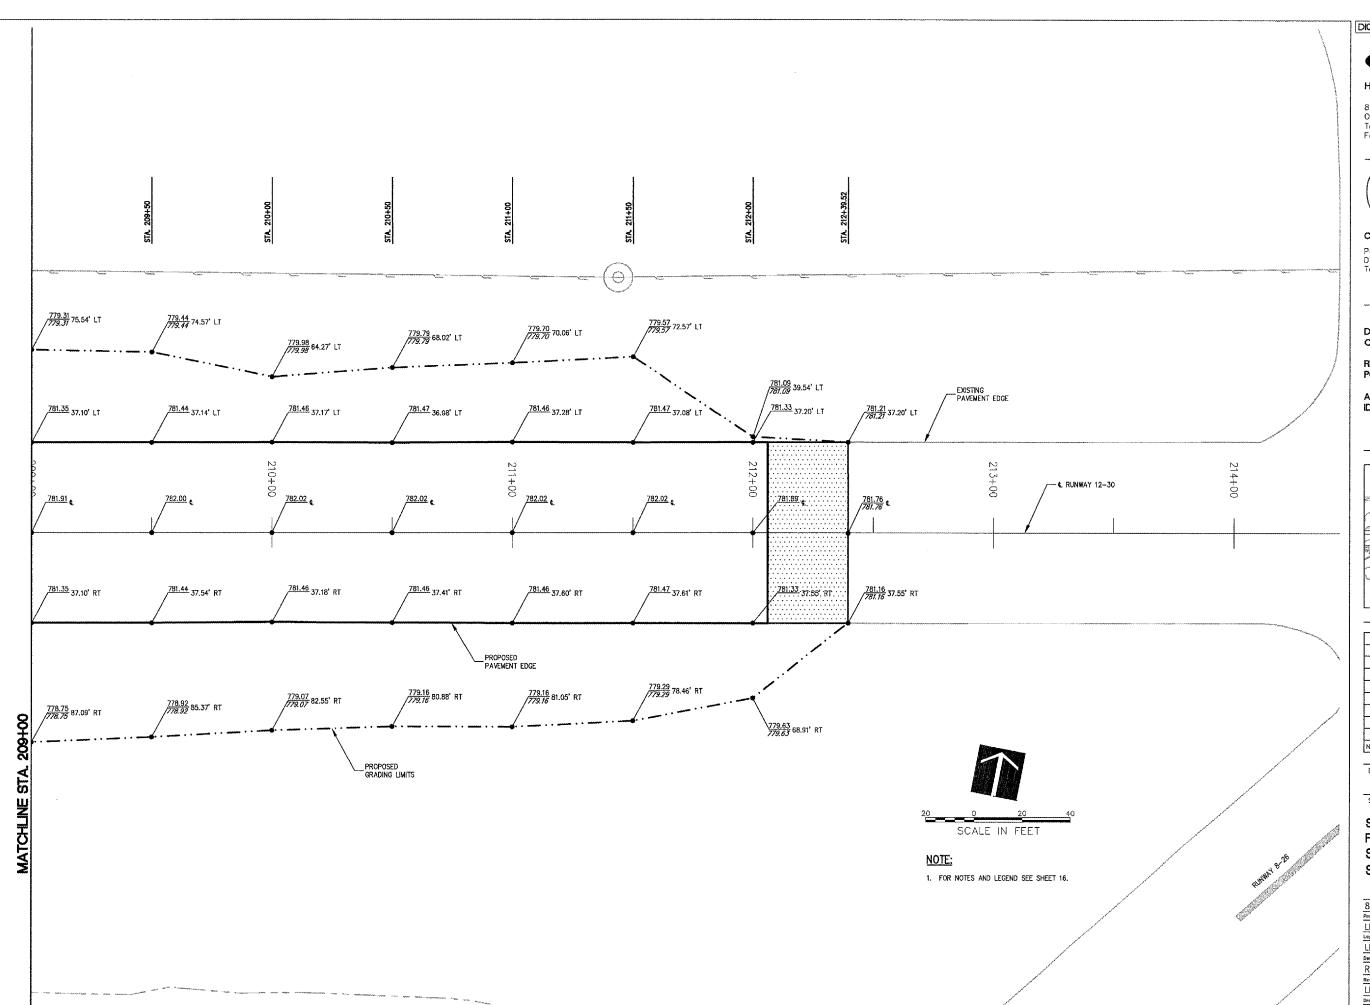






CITY OF DIXON, ILLINOIS

Post Office Box 386 Dixon, Illinois 61021 Telephone: 815.288.1485

DIXON MUNICIPAL AIRPORT CHARLES R. WALGREEN FIELD

REPAIR AND OVERLAY PORTIONS OF RUNWAY 12-30

AIP PROJECT NO. 3-17-0036-B10 IDA PROJECT NO. C73-3686

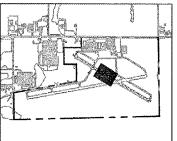


	***************************************		-
	***************************************	A DE STATE OF THE	_
			_
			_
-			
\dashv			~
No.	Drawing Issue Description	Date	_

APRIL 20, 2007 Sheet Title

STAKING PLAN

RUNWAY 12-30 STA 209+00 THRU STA 212+39.52

843-06E	8013
Project Number	
LDH	11/01/06
Layaut By	Date
LDH	11/01/06
Designed By	Dote
RMH	04/20/07
Reviewed By	Date
LDH 1-	

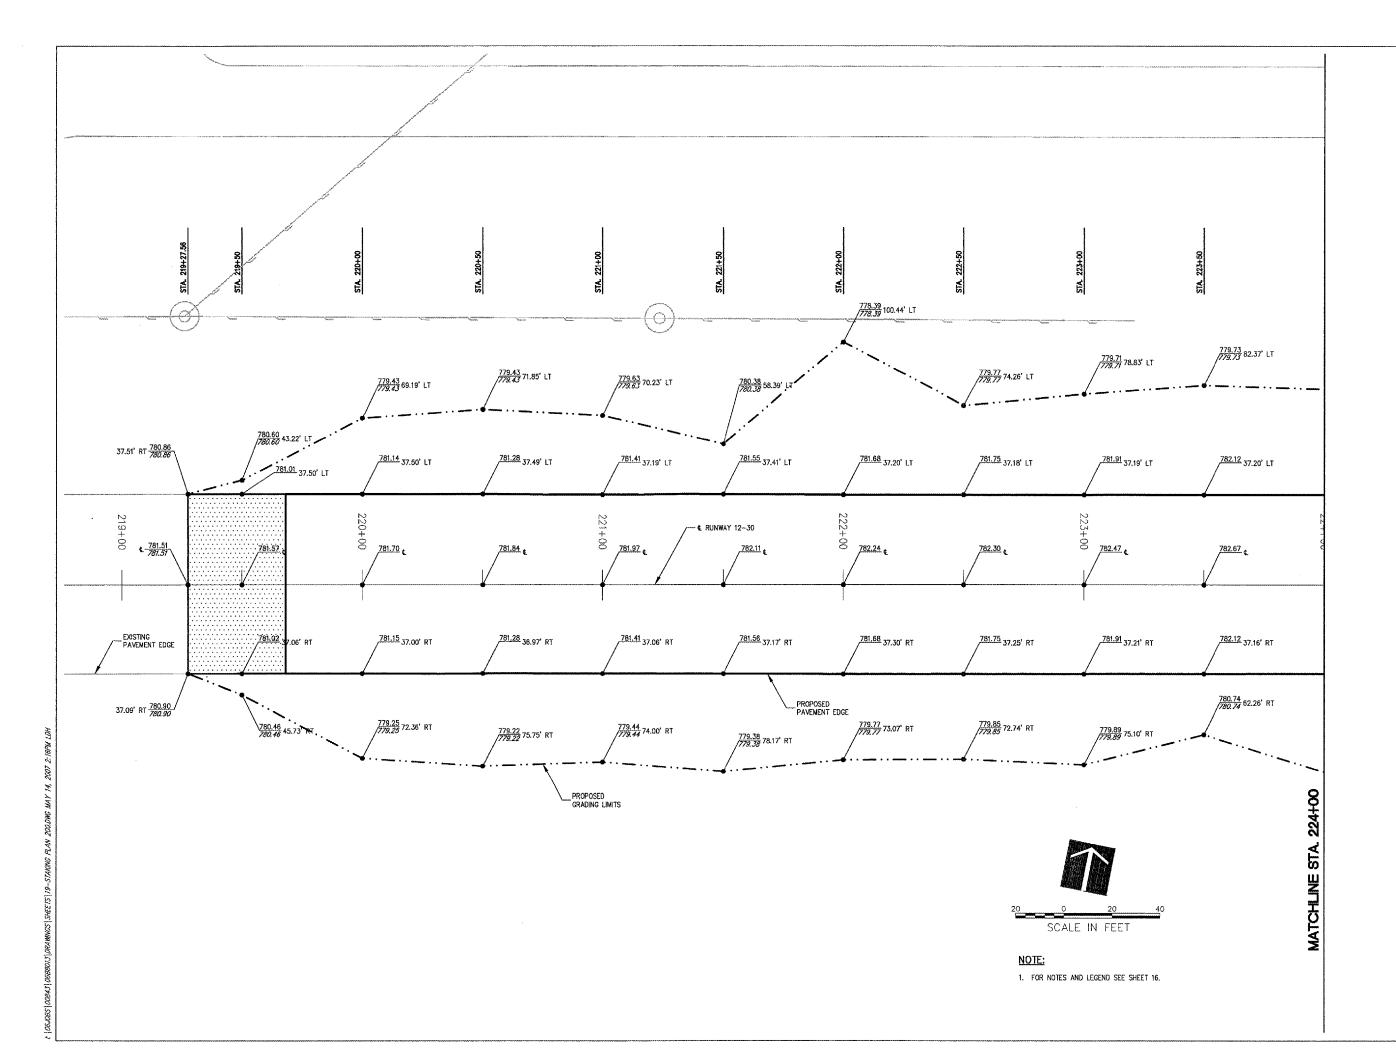

DIC



815 Commerce Drive Suite 200 Oak Brook, Illinois 60523 Telephone: 630.990.3800 Fax: 630.990.3801




CITY OF DIXON, ILLINOIS

Post Office Box 386 Dixon, Illinois 61021 Telephone: 815.288.1485

DIXON MUNICIPAL AIRPORT CHARLES R. WALGREEN FIELD

REPAIR AND OVERLAY PORTIONS OF RUNWAY 12-30

AIP PROJECT NO. 3-17-0036-B10 IDA PROJECT NO. C73-3686

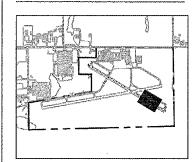

1		
1		
T		
No.	Drawing Issue Description	Date


Date

Sheet Title

STAKING PLAN RUNWAY 12-30 STA 219+27.56 THRU STA 223+50

843-068	38013
Project Numbe	r
LDH	11/01/0
Layout By	Date
LDH	11/01/0
Designed By	Date
RMH	04/20/
Reviewed By	Date

19

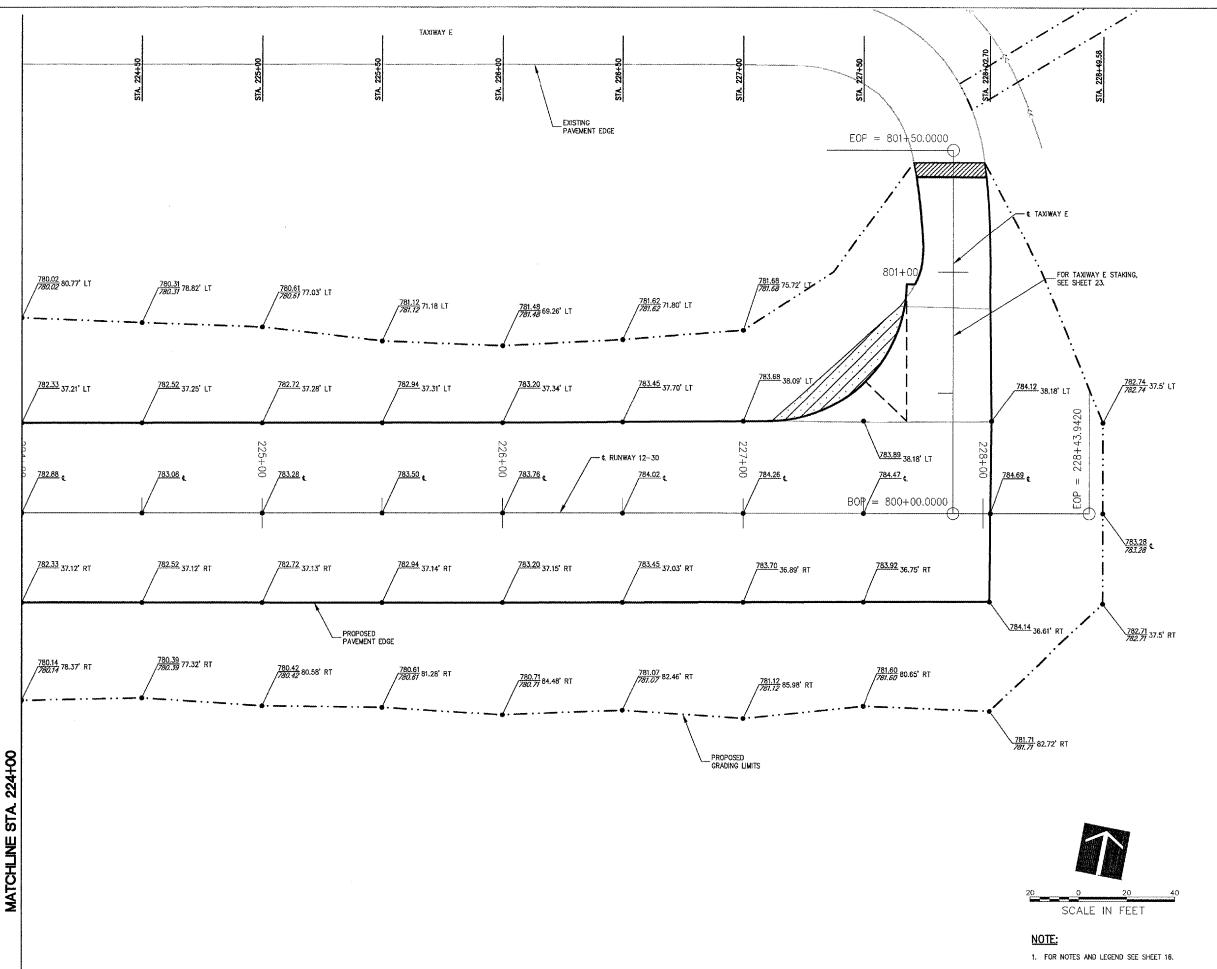

DIO



815 Commerce Drive Suite 200 Ock Brook, Illinois 60523 Telephone: 630.990.3800 Fax: 630.990.3801




CITY OF DIXON, ILLINOIS

Post Office Box 386 Dixon, Illinois 61021 Telephone: 815.288.1485

DIXON MUNICIPAL AIRPORT CHARLES R. WALGREEN FIELD

REPAIR AND OVERLAY PORTIONS OF RUNWAY 12-30

AIP PROJECT NO. 3-17-0036-B10 IDA PROJECT NO. C73-3686

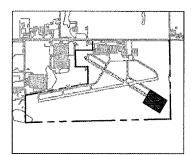

			丄
			T
			Т
No.	Drawing Issue Description	Date	В

Date


APRIL 20, 2007 Sheet Title

STAKING PLAN RUNWAY 12-30 STA 224+00 THRU STA 228+20.31

*************	***
843~06	38013
Project Numbe	r
LDH	11/02/06
Layout By	Dote
LDH	11/02/06
Designed By	Dote
RMH	04/20/07
Reviewed By	Dote
LDH -	
Drown By	

20

Sheet No.

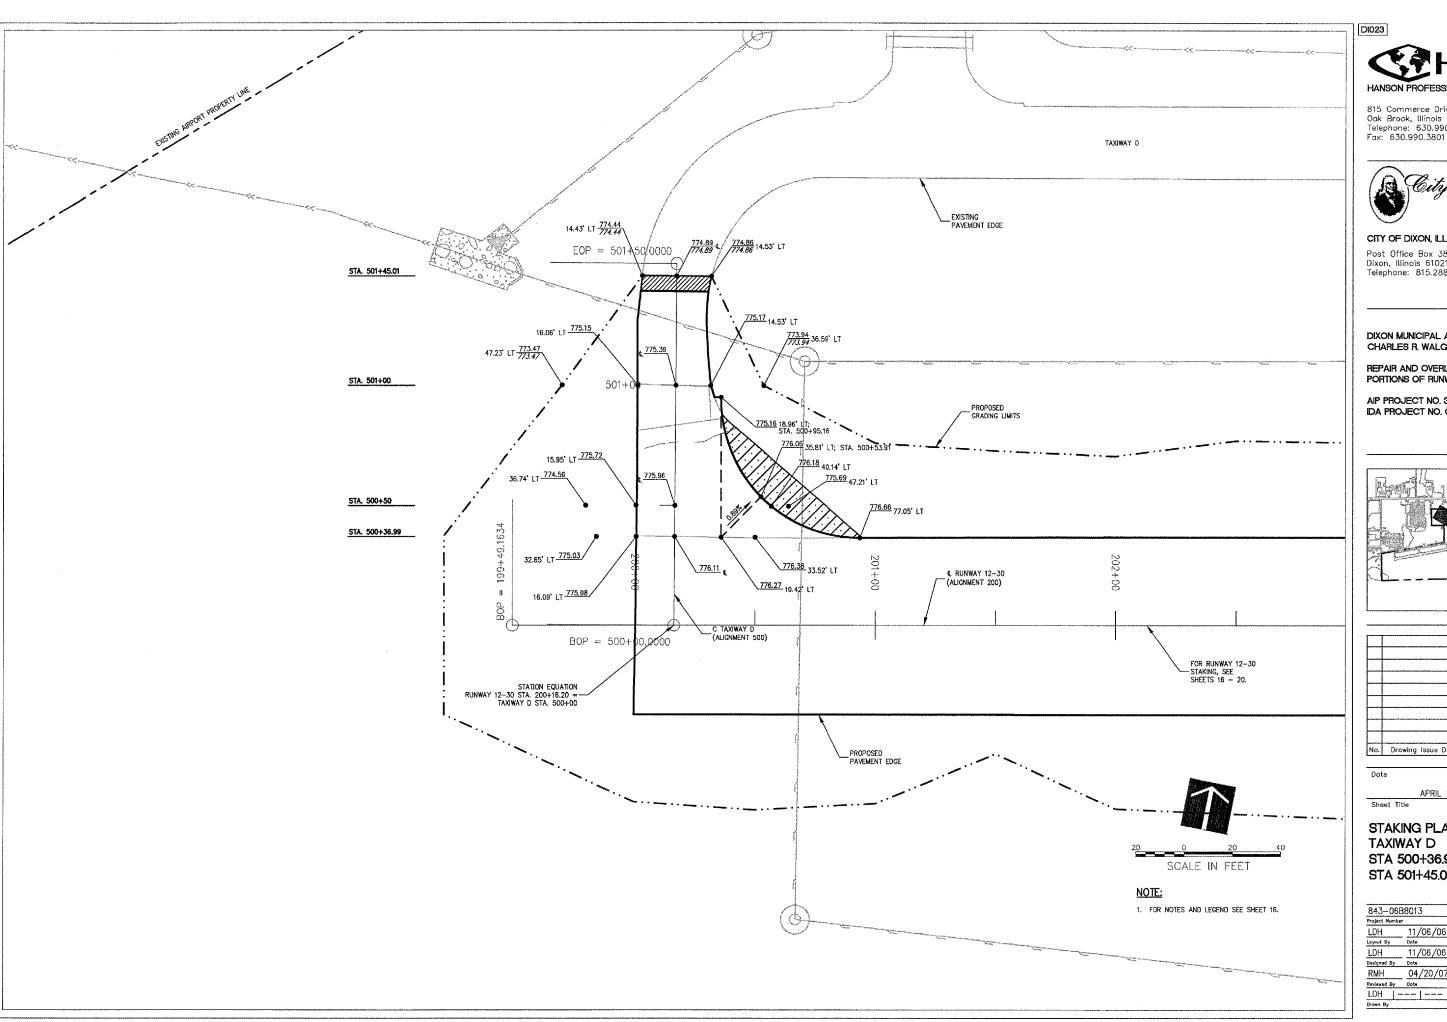






CITY OF DIXON, ILLINOIS

Post Office Box 386 Dixon, Illinois 61021 Telephone: 815.288.1485

DIXON MUNICIPAL AIRPORT CHARLES R. WALGREEN FIELD

REPAIR AND OVERLAY PORTIONS OF RUNWAY 12-30


AIP PROJECT NO. 3-17-0036-B10 IDA PROJECT NO. C73-3686

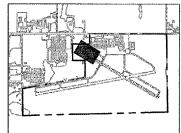

			Т
			Ι
			I
No.	Drawing Issue Description	Date	Ву

STAKING PLAN TAXIWAY D STA 500+36,99 THRU STA 501+45.01

843	306E	88013
Projec	t Number	
LDH	1	11/06/06
Ļayout	l By	Date
LDH	ł	11/06/06
Design	ed By	Date
RMI	4	04/20/07
Review	ed By	Date

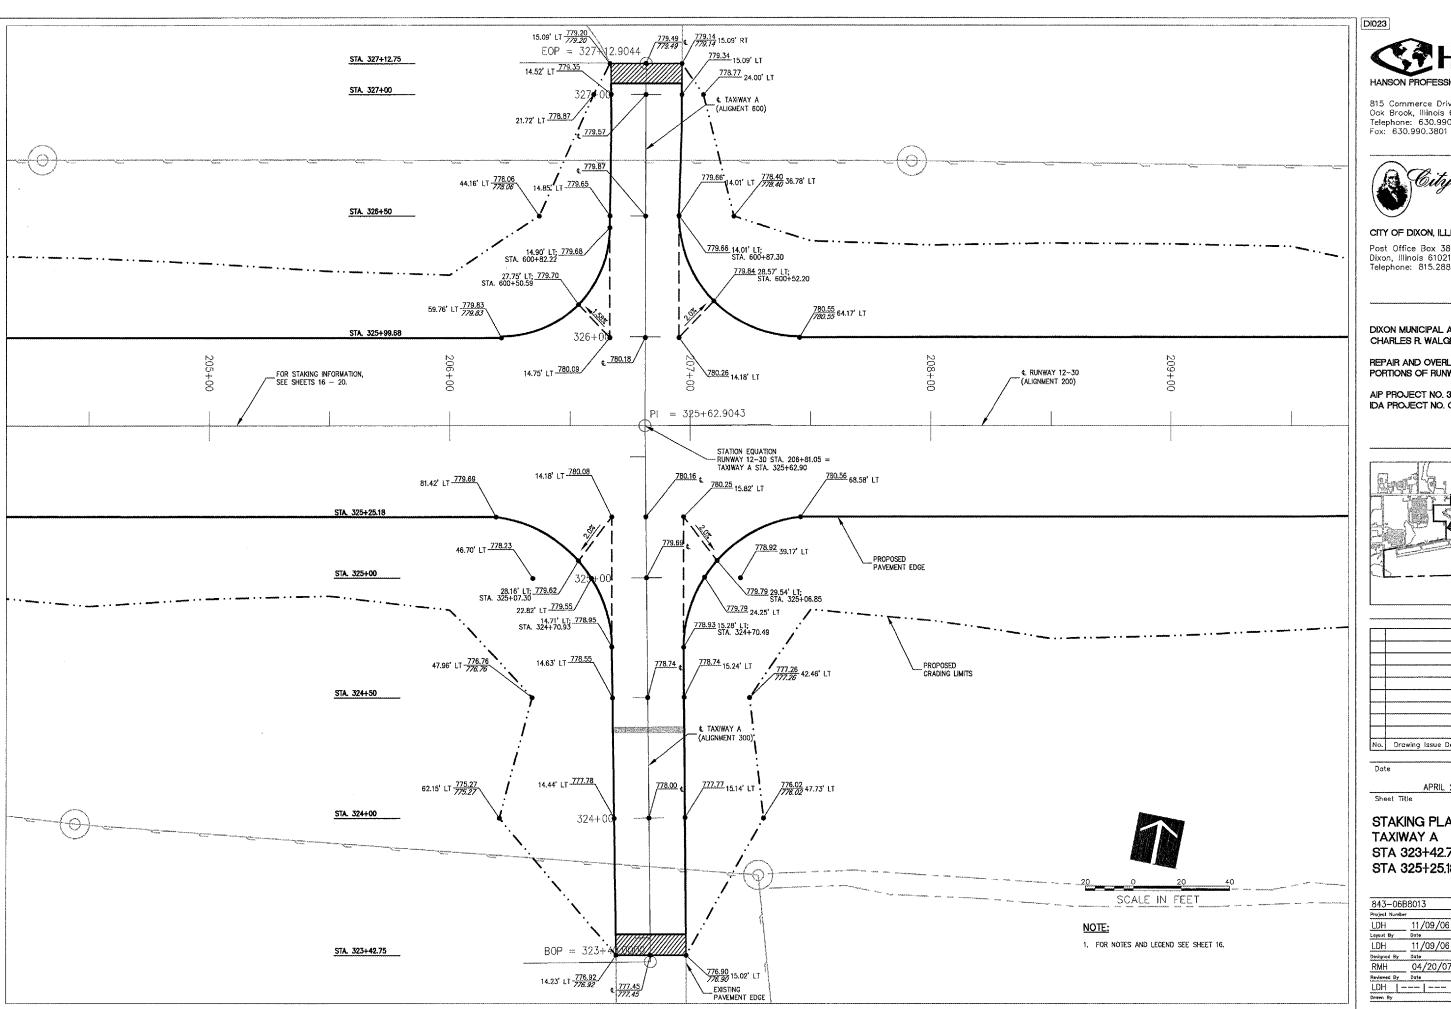






CITY OF DIXON, ILLINOIS

Post Office Box 386 Dixon, Illinois 61021 Telephone: 815.288.1485

DIXON MUNICIPAL AIRPORT CHARLES R. WALGREEN FIELD

REPAIR AND OVERLAY PORTIONS OF RUNWAY 12-30

AIP PROJECT NO. 3-17-0036-B10 IDA PROJECT NO. C73-3686

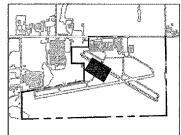


寸			T
			Τ
			Γ
	***************************************	***************************************	1
			Γ
			Γ
			L
No.	Drawing Issue Description	Date	8)

Sheet Title

STAKING PLAN TAXIWAY A STA 323+42.75 THRU STA 325+25.18

843-06	38013
Project Numbe	r
LDH	11/09/06
Layout By	Date
LDH	11/09/06
Designed By	Date
RMH	04/20/0
Reviewed By	Date

22

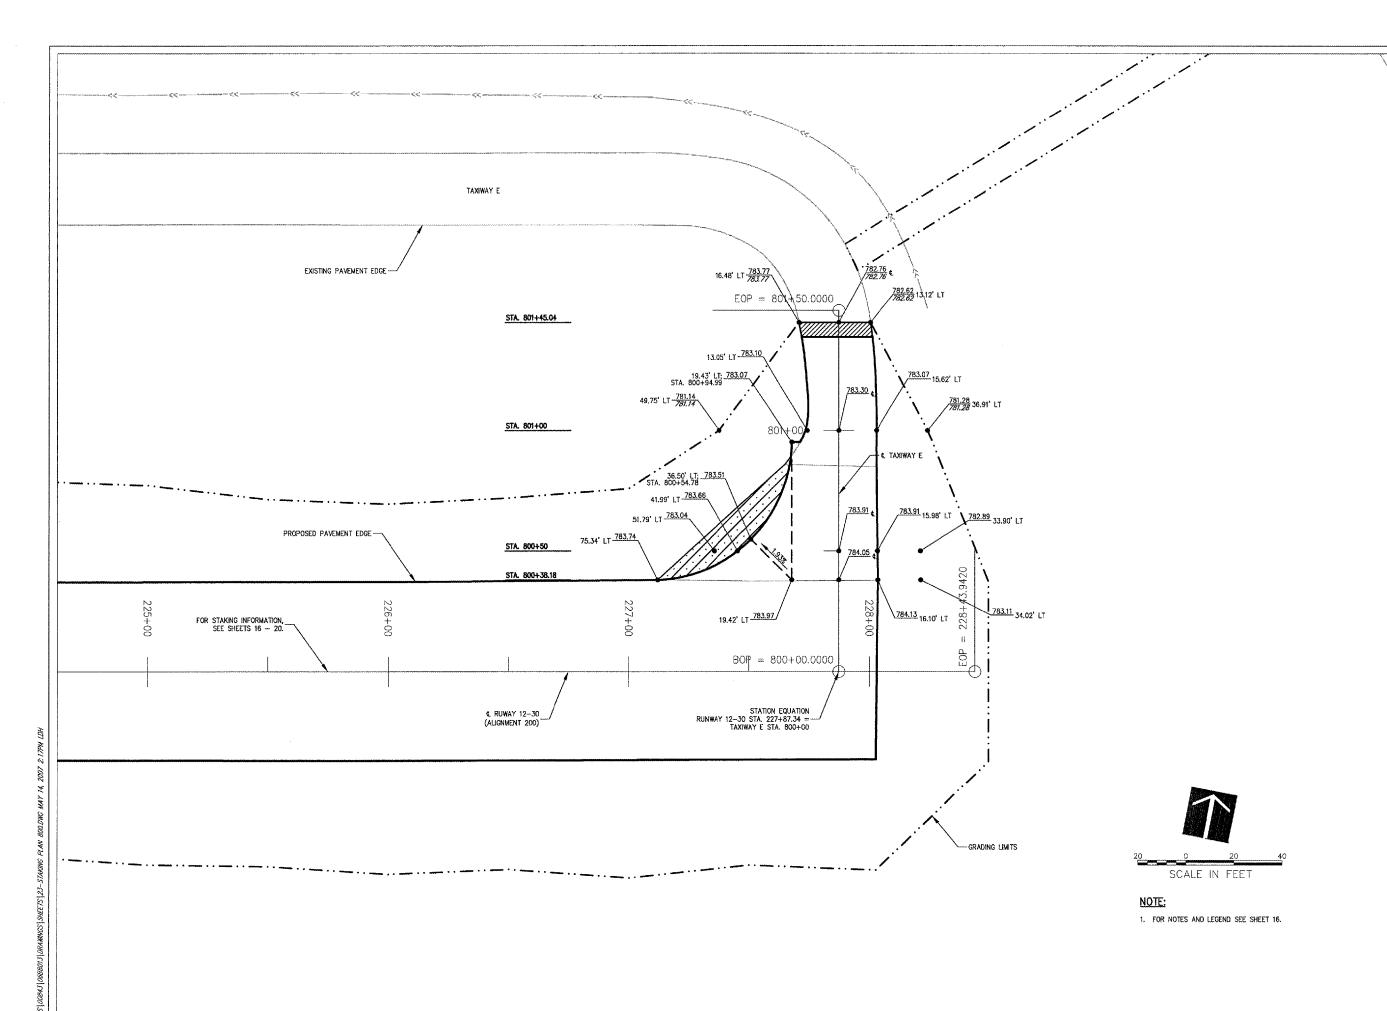

---- DIC



815 Commerce Drive Suite 200 Oak Brook, Illinois 60523 Telephone: 630.990.3800 Fax: 630.990.3801




CITY OF DIXON, ILLINOIS

Post Office Box 386 Dixon, Illinois 61021 Telephone: 815.288.1485

DIXON MUNICIPAL AIRPORT CHARLES R. WALGREEN FIELD

REPAIR AND OVERLAY PORTIONS OF RUNWAY 12-30

AIP PROJECT NO. 3-17-0036-B10 IDA PROJECT NO. C73-3686

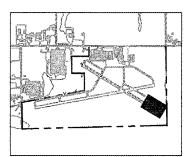

			1
			Т
			T
	A THE PARTY OF THE		Τ
			Τ
			Т
			T
			Τ
			Τ
No.	Drawing Issue Description	Date	В

Date

APRIL 20, 2007


Sheet Title

STAKING PLAN TAXIWAY E STA 800+38.18 THRU STA 801+45.04

843-0	6B8013	5
Project Nur	nber	
LDH	11/	09/0
Layout By	Date	
LDH	11/	09/0
Designed B	y Dote	
RMH	04/	/20/
Reviewed B	y Dote	
LDH		

23

Sheet No.

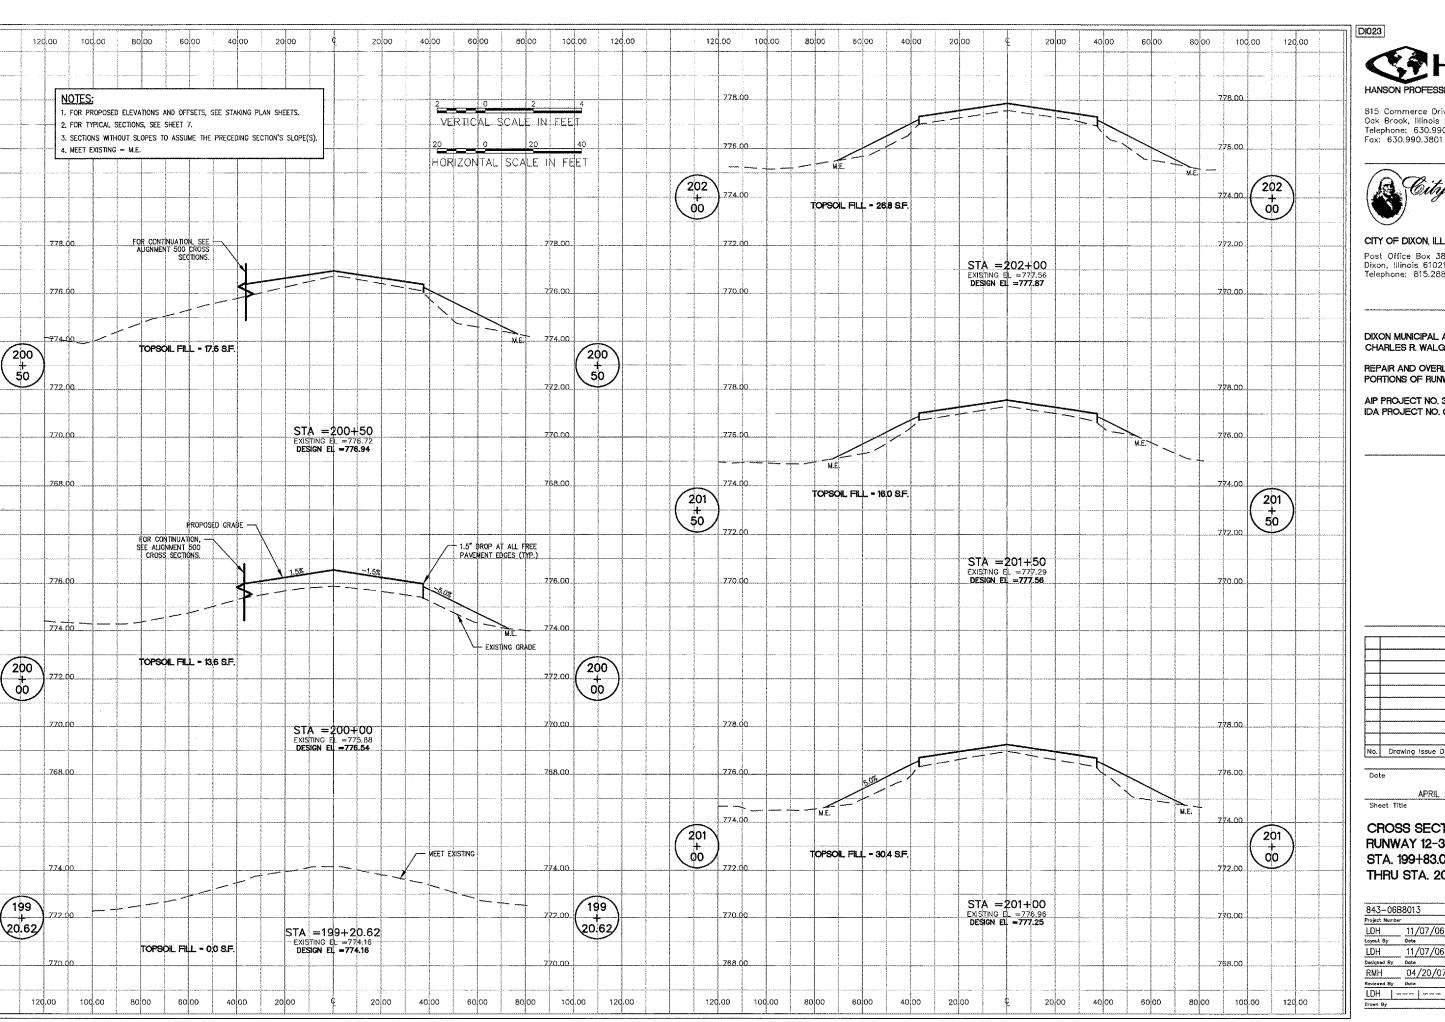






CITY OF DIXON, ILLINOIS

Post Office Box 386 Dixon, Illinois 61021 Telephone: 815,288.1485

DIXON MUNICIPAL AIRPORT CHARLES R. WALGREEN FIELD

REPAIR AND OVERLAY PORTIONS OF RUNWAY 12-30


AIP PROJECT NO. 3-17-0036-B10 IDA PROJECT NO. C73-3686

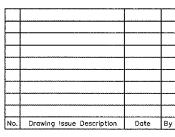

APRIL 20, 2007

CROSS SECTIONS RUNWAY 12-30 STA. 199+83.00 THRU STA. 202+00

843-06B8013	
Project Number	
LDH	11/07/06
Layout By	Date
LDH	11/07/06
Designed By	Date
RMH	04/20/07
Reviewed By	Date

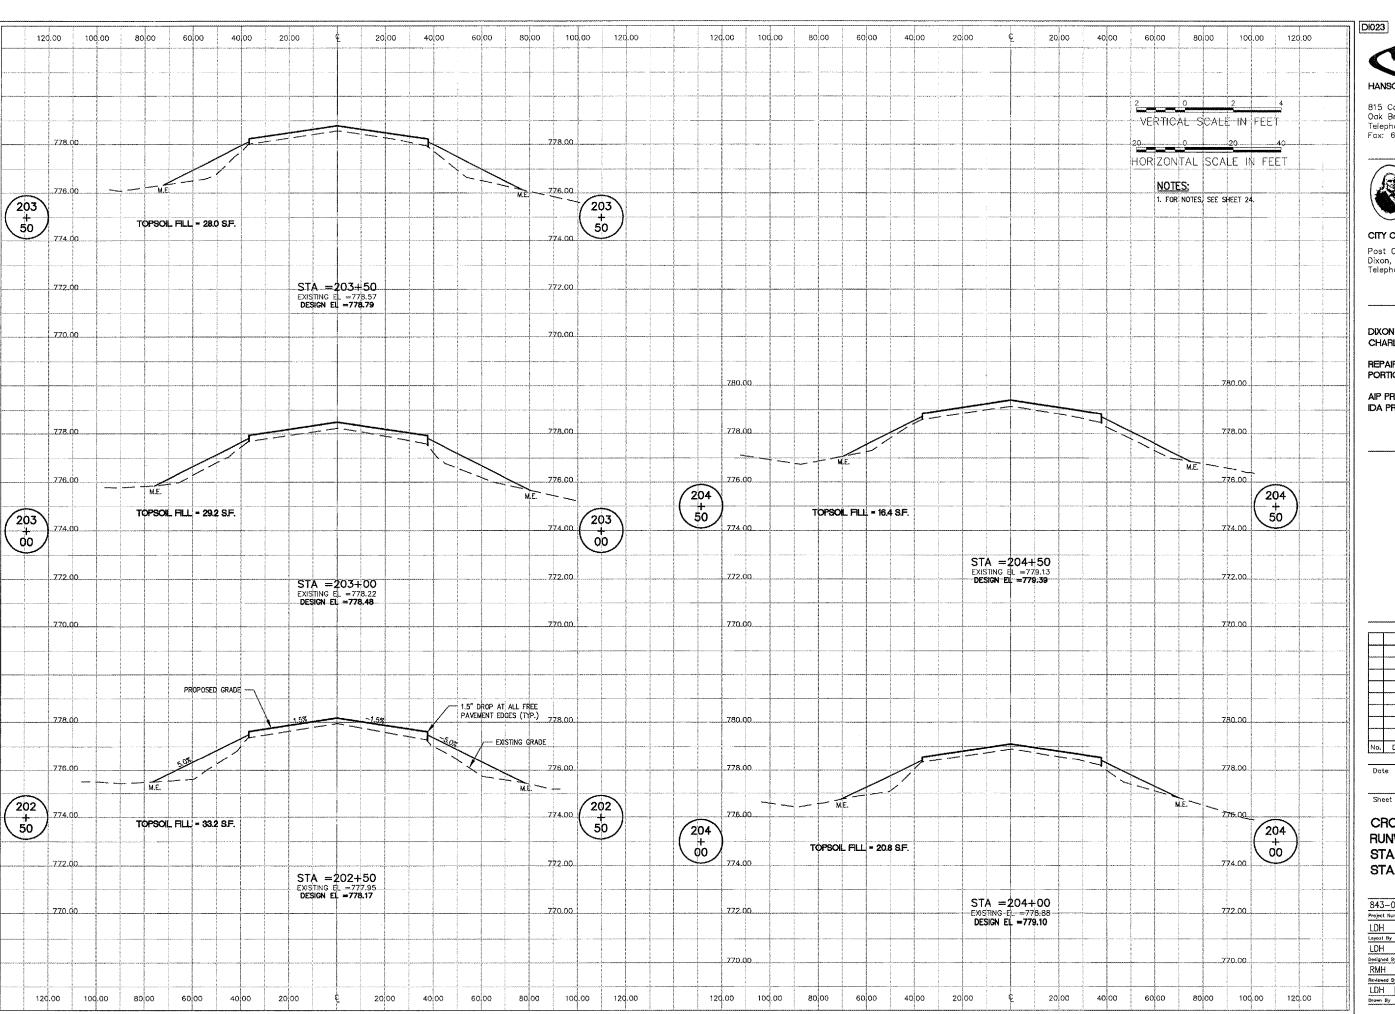






CITY OF DIXON, ILLINOIS

Post Office Box 386 Dixon, Illinois 61021 Telephone: 815.288.1485

DIXON MUNICIPAL AIRPORT CHARLES R. WALGREEN FIELD

REPAIR AND OVERLAY PORTIONS OF RUNWAY 12-30


AIP PROJECT NO. 3-17-0036-B10 IDA PROJECT NO. C73-3686

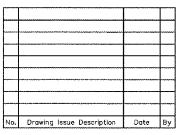

APRIL 20, 2007 Sheet Title

CROSS SECTIONS **RUNWAY 12-30** STA. 202+50 THRU STA. 204+50

843-06B8013	
Project Numbe	r
LDH	11/07/06
Layout By	Date
LDH	11/07/06
Designed By	Date
RMH	04/20/07
Reviewed By	Date
LDH -	

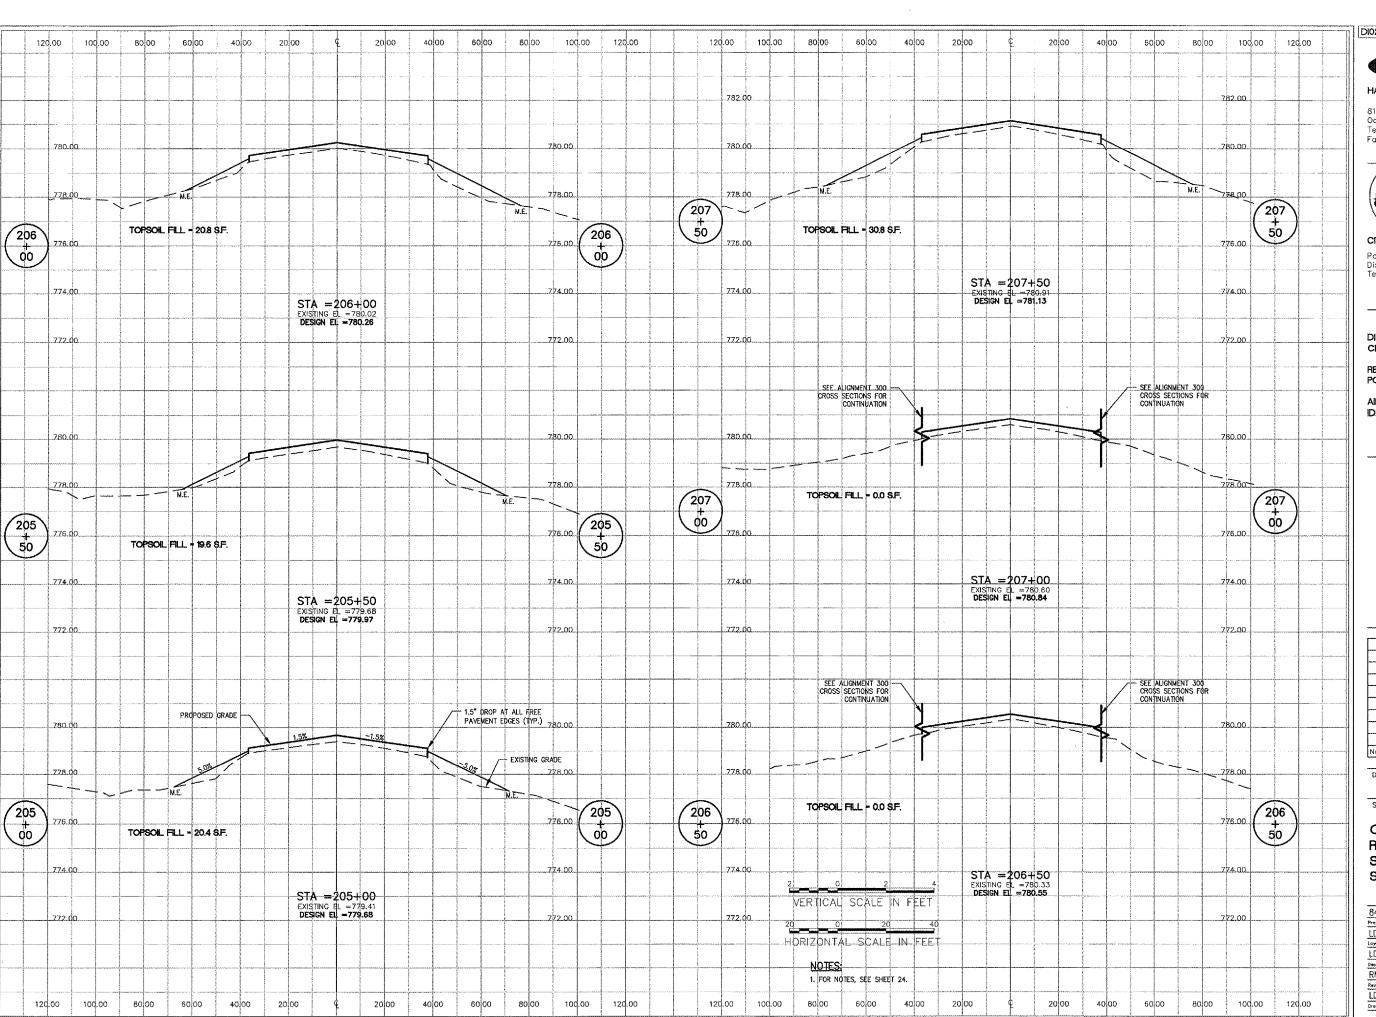






CITY OF DIXON, ILLINOIS

Post Office Box 386 Dixon, Illinois 61021 Telephone: 815.288.1485

DIXON MUNICIPAL AIRPORT CHARLES R. WALGREEN FIELD

REPAIR AND OVERLAY PORTIONS OF RUNWAY 12-30


AIP PROJECT NO. 3-17-0036-B10 IDA PROJECT NO. C73-3686

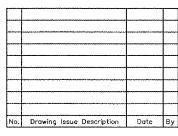

APRIL 20, 2007 Sheet Title

CROSS SECTIONS **RUNWAY 12-30** STA. 205+00 THRU STA. 207+50

843-06B	8013
Project Number	
LDH	11/07/06
Layout By	Date
LDH	11/07/06
Designed By	Date
RMH	04/20/07
Reviewed By	Dote
LDH -	

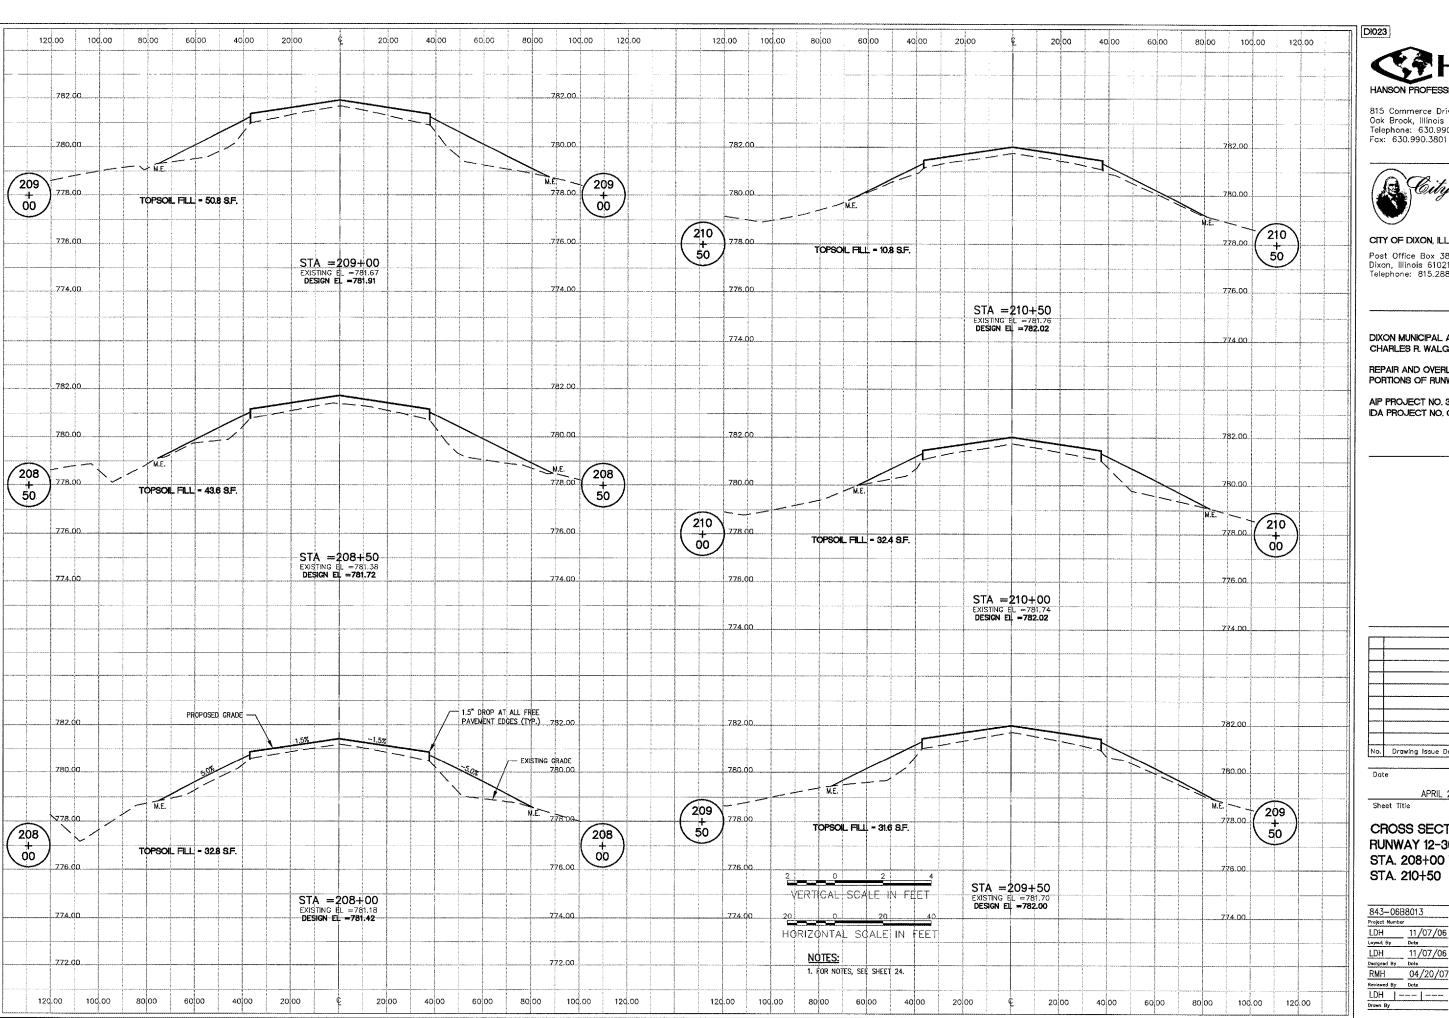






CITY OF DIXON, ILLINOIS

Post Office Box 386 Dixon, Illinois 61021 Telephone: 815.288.1485

DIXON MUNICIPAL AIRPORT CHARLES R. WALGREEN FIELD

REPAIR AND OVERLAY PORTIONS OF RUNWAY 12-30

AIP PROJECT NO. 3-17-0036-B10 IDA PROJECT NO. C73-3686

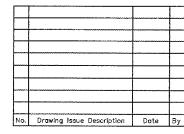


APRIL 20, 2007

Sheet Title

CROSS SECTIONS RUNWAY 12-30 STA. 208+00 THRU STA. 210+50

843-06B	8013
Project Number	
LDH	11/07/06
Layout By	Dote
LDH	11/07/06
Designed By	Date
RMH	04/20/07
Reviewed By	Date

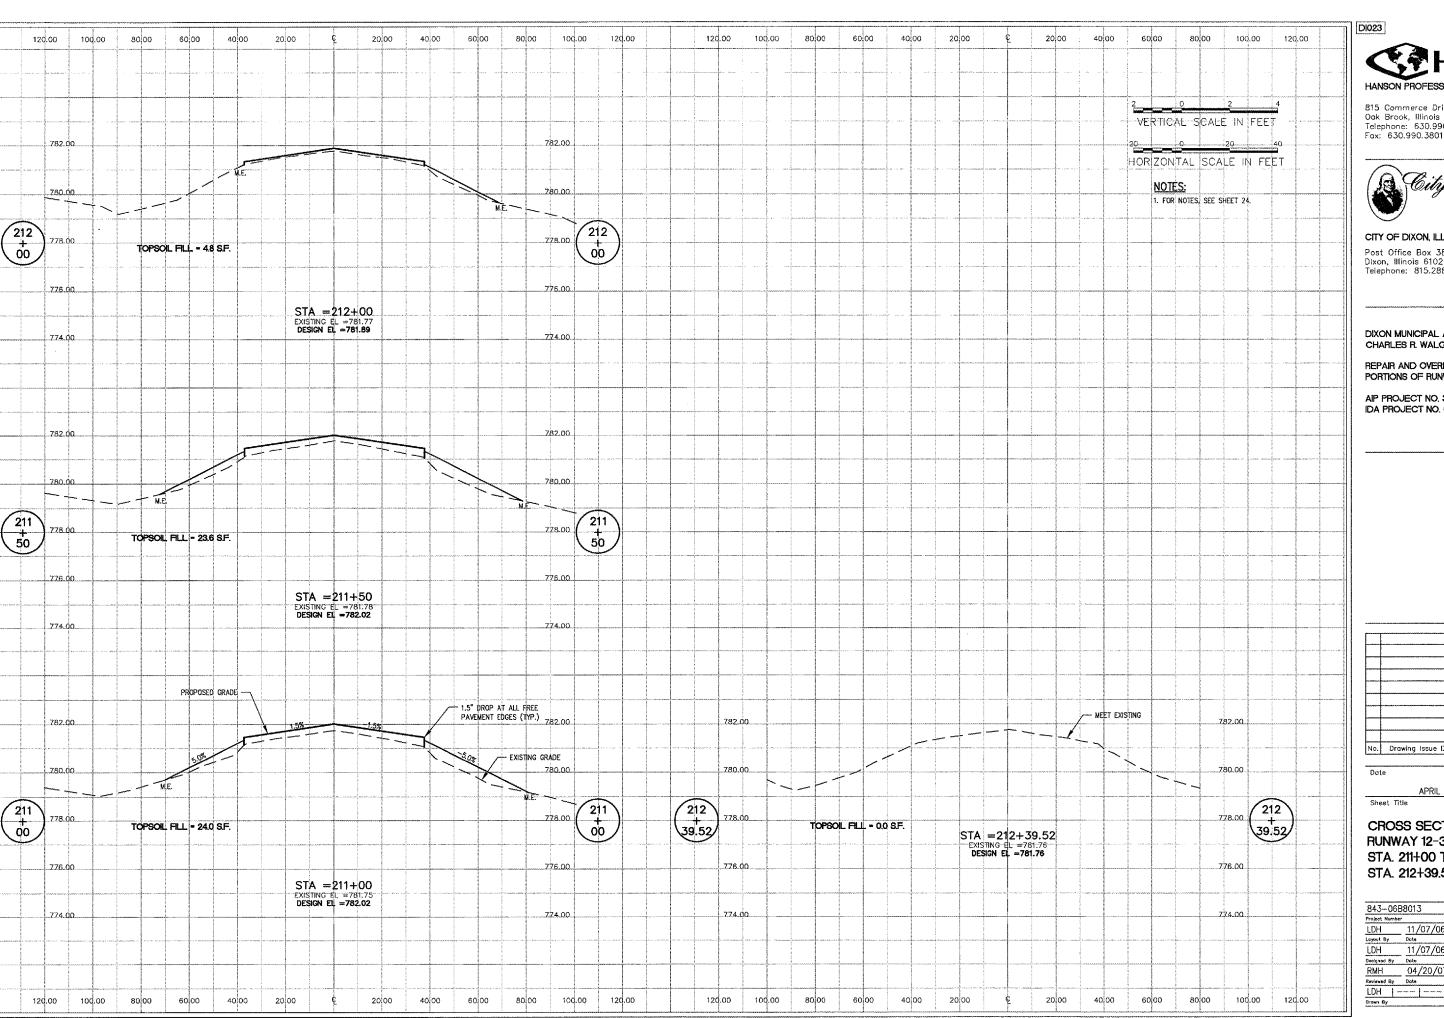






CITY OF DIXON, ILLINOIS

Post Office Box 386 Dixon, Illinois 61021 Telephone: 815.288.1485

DIXON MUNICIPAL AIRPORT CHARLES R. WALGREEN FIELD

REPAIR AND OVERLAY PORTIONS OF RUNWAY 12-30

AIP PROJECT NO. 3-17-0036-B10 IDA PROJECT NO. C73-3686

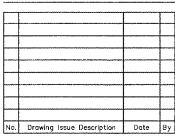


APRIL 20, 2007

Sheet Title

CROSS SECTIONS **RUNWAY 12-30** STA. 211+00 THRU STA. 212+39.52

843-0698013	
Project Numb	er
LDH	11/07/06
Layout By	Dote
LDH	11/07/06
Designed By	Date
RMH	04/20/0

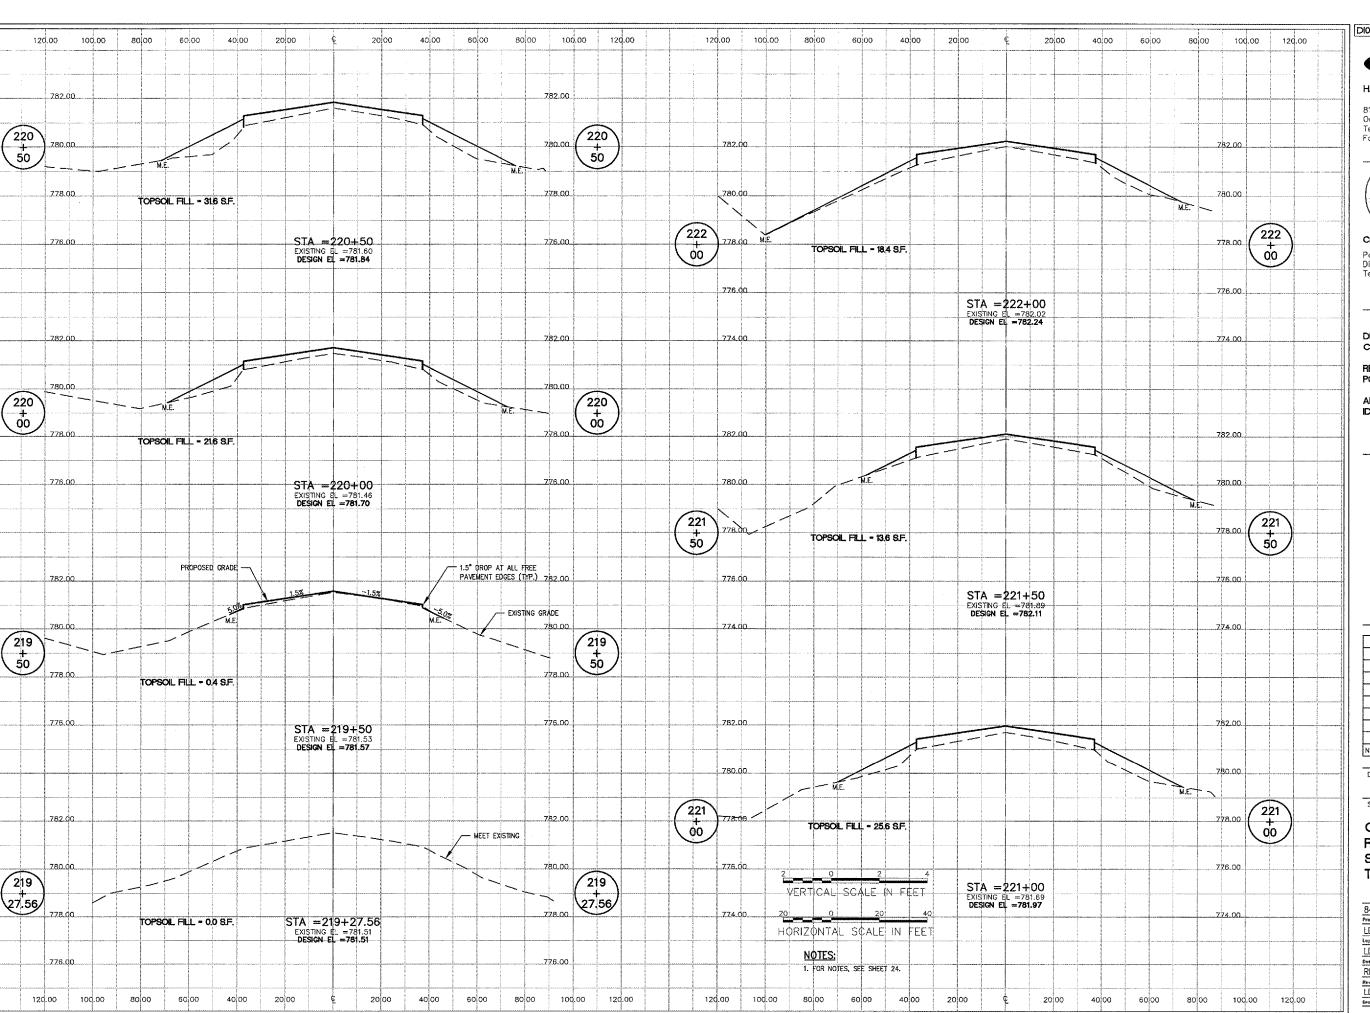






CITY OF DIXON, ILLINOIS

Post Office Box 386 Dixon, Illinois 61021 Telephone: 815.288.1485

DIXON MUNICIPAL AIRPORT CHARLES R. WALGREEN FIELD

REPAIR AND OVERLAY PORTIONS OF RUNWAY 12~30


AIP PROJECT NO. 3-17-0036-B10 IDA PROJECT NO. C73-3686

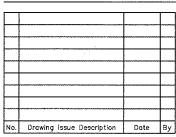

Sheet Title

CROSS SECTIONS RUNWAY 12-30 STA. 219+27.56 THRU STA. 222+00

8013
11/07/06
Dote
11/07/06
Dote
04/20/07
Date

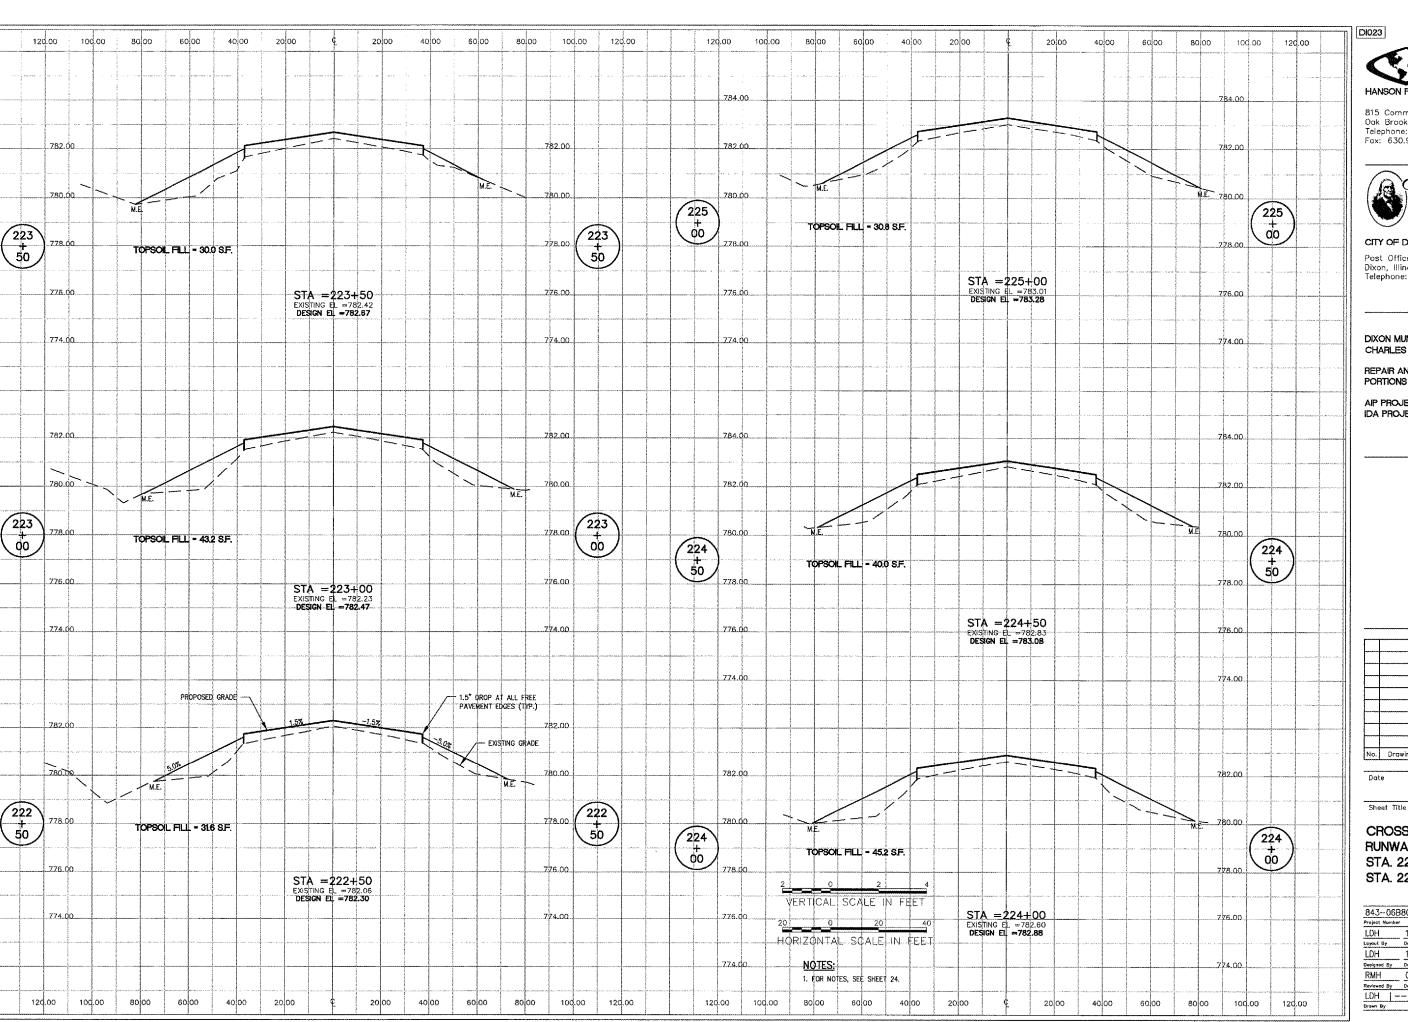






CITY OF DIXON, ILLINOIS

Post Office Box 386 Dixon, Illinois 61021 Telephone: 815.288.1485

DIXON MUNICIPAL AIRPORT CHARLES R. WALGREEN FIELD

REPAIR AND OVERLAY PORTIONS OF RUNWAY 12-30

AIP PROJECT NO. 3-17-0036-B10 IDA PROJECT NO. C73-3686

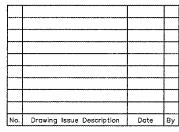


APRIL 20, 2007

CROSS SECTIONS

RUNWAY 12-30 STA. 222+50 THRU STA. 225+00

84306B8013	
/06	
/06	
0/0	

Reviewed By Date
LDH --- Street No.

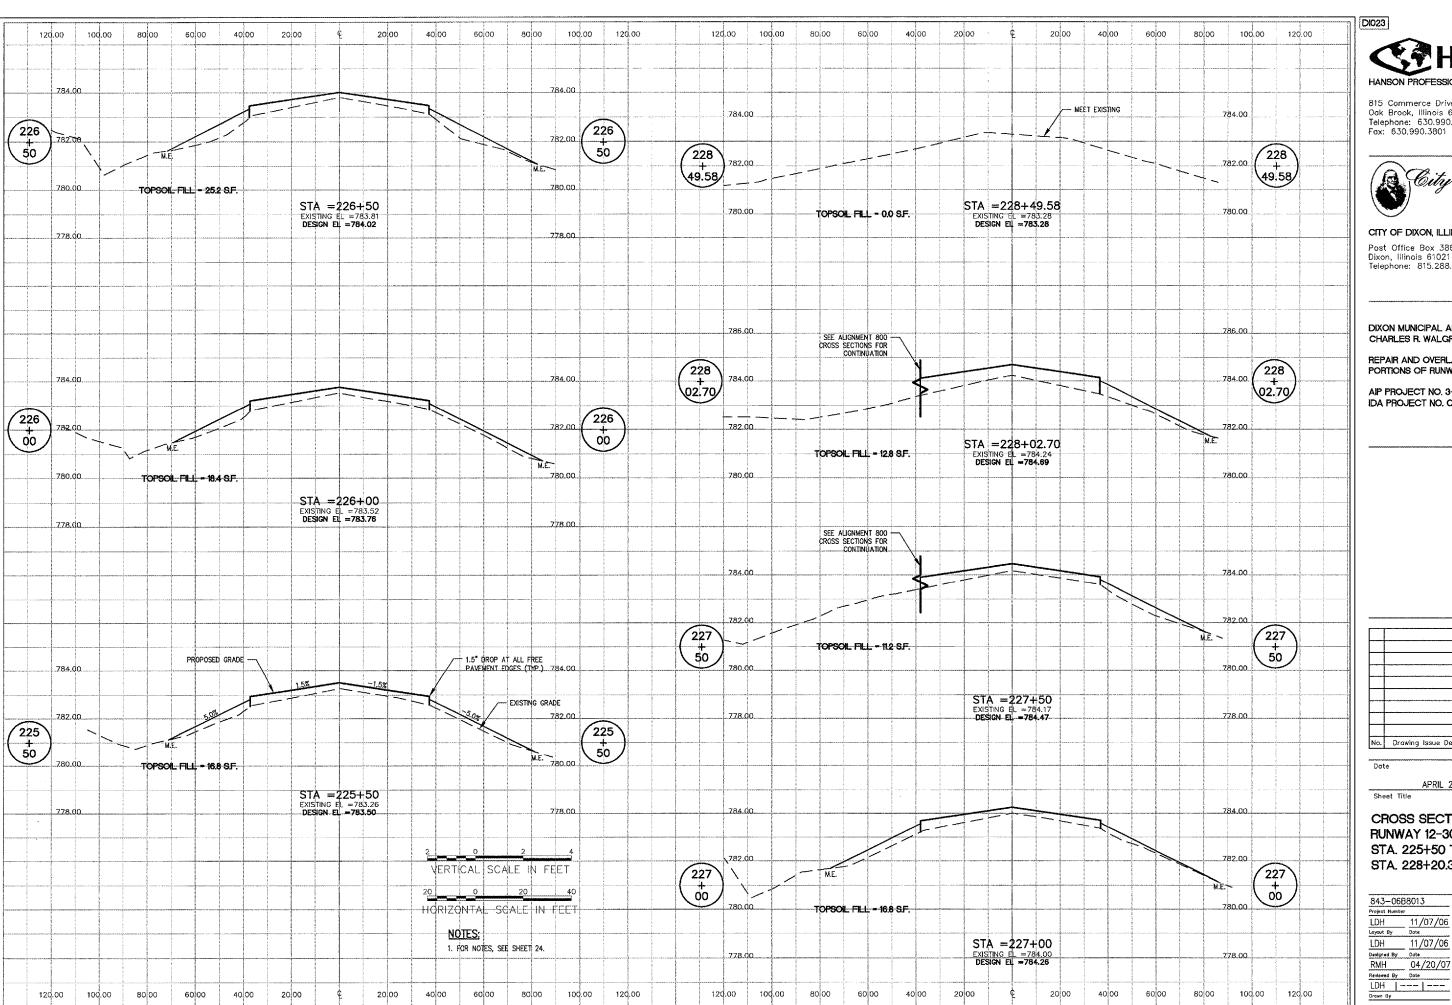






CITY OF DIXON, ILLINOIS

Post Office Box 386 Dixon, Illinois 61021 Telephone: 815.288.1485

DIXON MUNICIPAL AIRPORT CHARLES R. WALGREEN FIELD

REPAIR AND OVERLAY PORTIONS OF RUNWAY 12-30

AIP PROJECT NO. 3-17-0036-B10 IDA PROJECT NO. C73-3686

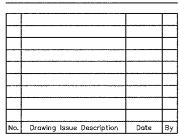


APRIL 20, 2007

Sheet Title

CROSS SECTIONS RUNWAY 12-30 STA. 225+50 THRU STA. 228+20.31

843-06B8013	
Project Number	
LDH	11/07/06
Loyout By	Date
LDH	11/07/06
Designed By	Date
RMH	04/20/07
Reviewed By	Date

31

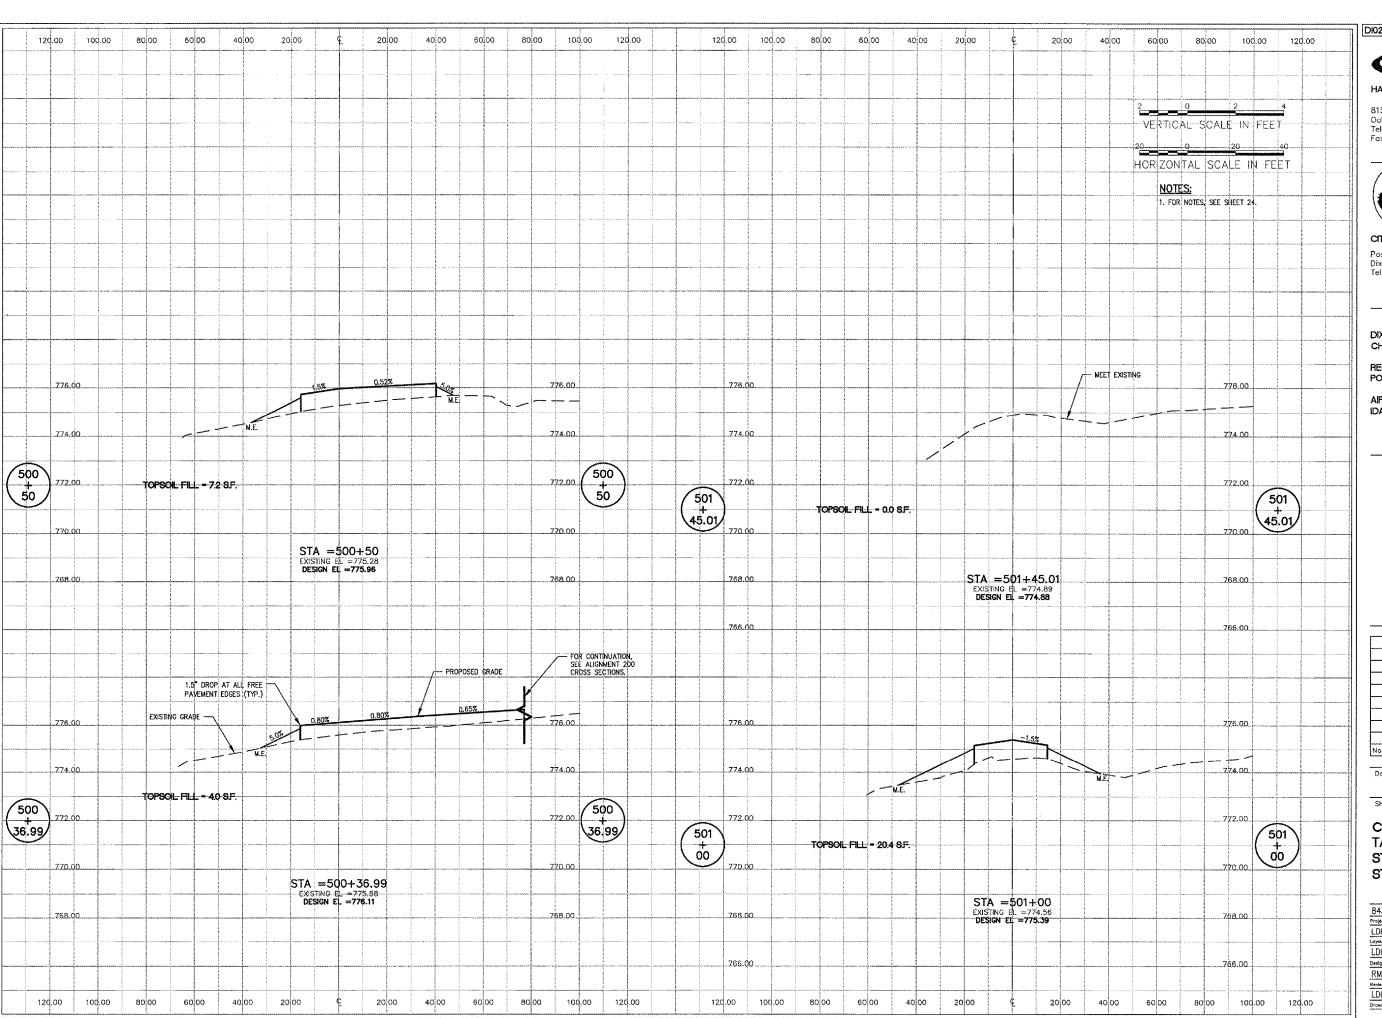






CITY OF DIXON, ILLINOIS

Post Office Box 386 Dixon, Illinois 61021 Telephone: 815.288.1485

DIXON MUNICIPAL AIRPORT CHARLES R. WALGREEN FIELD

REPAIR AND OVERLAY PORTIONS OF RUNWAY 12-30


AIP PROJECT NO. 3-17-0036-B10 IDA PROJECT NO. C73-3686

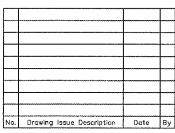

Sheet Title

CROSS SECTIONS TAXIWAY D STA. 500+36,99 THRU STA. 501+45.01

84306B8013		
Project Number		
LDH	11/09/06	
Loyout By	Dote	
LDH	11/09/06	
Designed By	Date	
RMH	04/20/07	
Reviewed By	Date	
LDH		

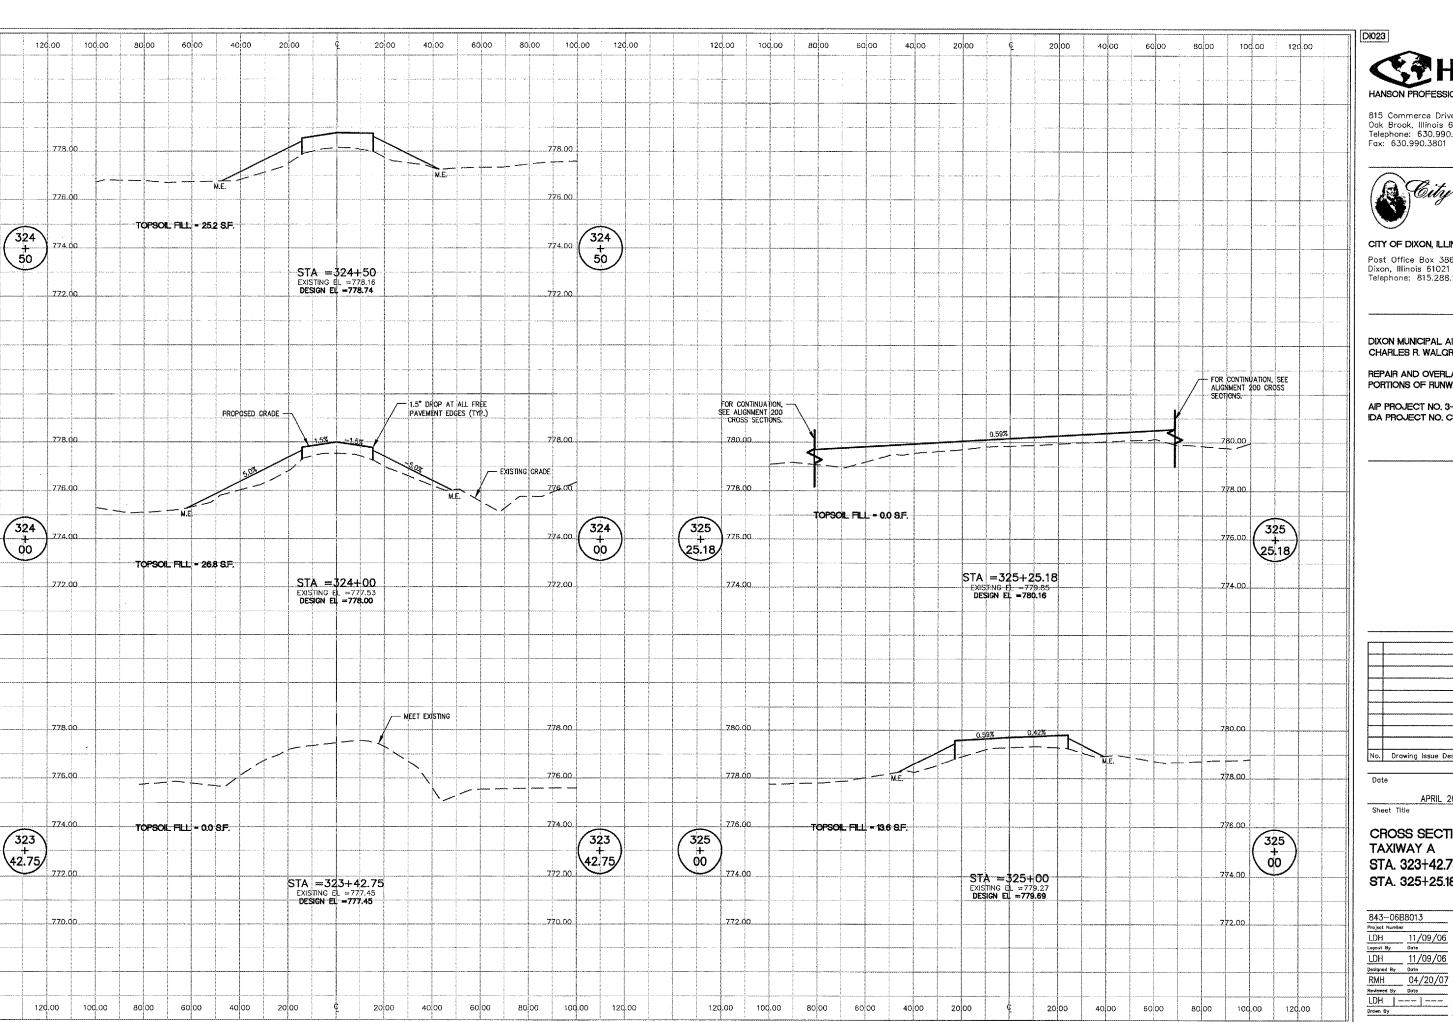






CITY OF DIXON, ILLINOIS

Post Office Box 386 Dixon, Illinois 61021 Telephone: 815.288.1485

DIXON MUNICIPAL AIRPORT CHARLES R. WALGREEN FIELD

REPAIR AND OVERLAY PORTIONS OF RUNWAY 12-30

AIP PROJECT NO. 3-17-0036-B10 IDA PROJECT NO, C73-3686

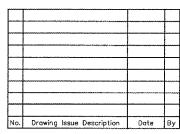

Date


APRIL 20, 2007

Sheet Title

CROSS SECTIONS TAXIWAY A STA. 323+42.75 THRU STA. 325+25.18

843-06B8013		
Project Number		
LDH	11/09/06	
Layout By	Date	
LOH	11/09/06	
Designed By	Date	
RMH	04/20/0	

33

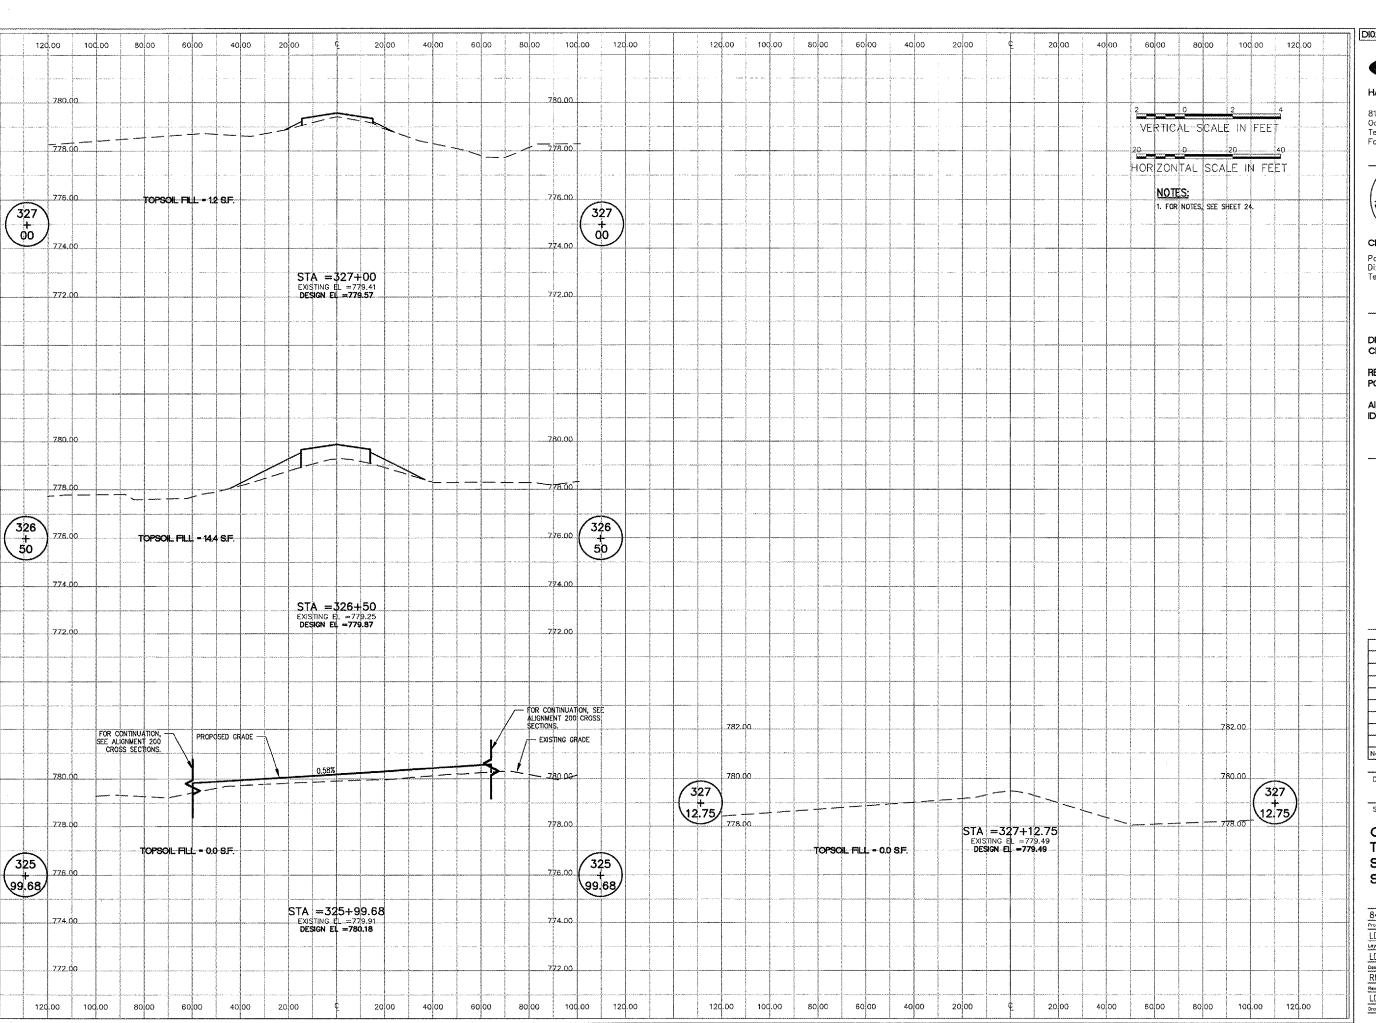






CITY OF DIXON, ILLINOIS

Post Office Box 386 Dixon, Illinois 61021 Telephone: 815.288.1485

DIXON MUNICIPAL AIRPORT CHARLES R. WALGREEN FIELD

REPAIR AND OVERLAY PORTIONS OF RUNWAY 12-30

AIP PROJECT NO. 3-17-0036-B10 IDA PROJECT NO. C73-3686

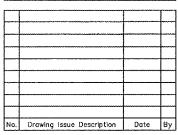


APRIL 20, 2007

Sheet Title

CROSS SECTIONS TAXIWAY A STA. 325+99.68 THRU STA. 327+12.75

843-06B8013	
Project Numbe	r
LDH	11/09/06
Loyout By	Date
LDH	11/09/06
Designed By	Date
RMH	04/20/07
Reviewed By	Dote

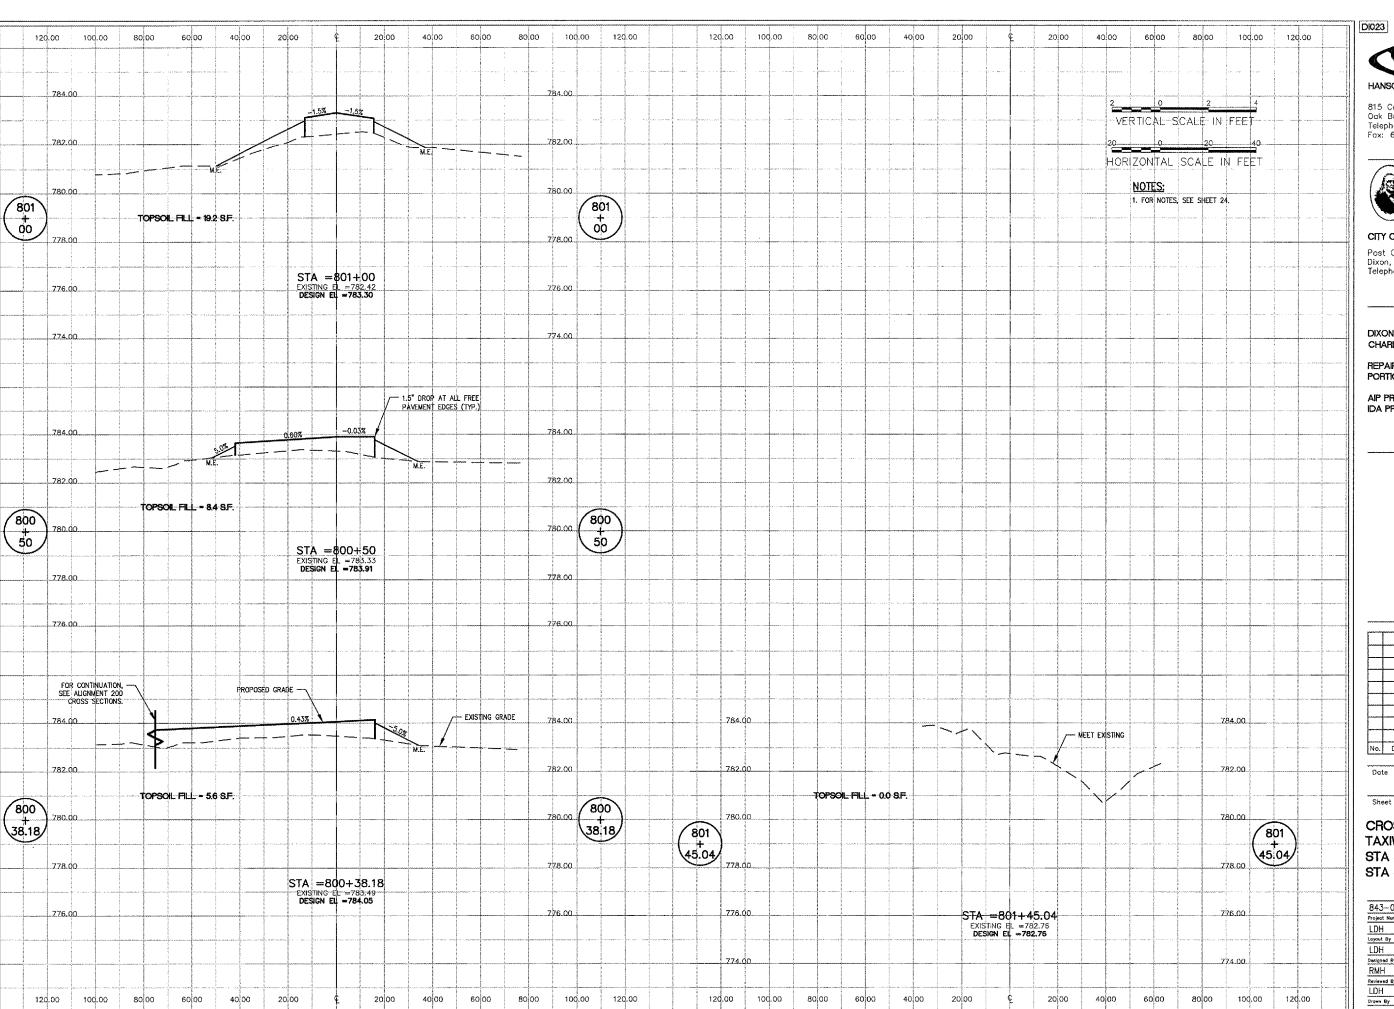






CITY OF DIXON, ILLINOIS

Post Office Box 386 Dixon, Illinois 61021 Telephone: 815.288.1485

DIXON MUNICIPAL AIRPORT CHARLES R. WALGREEN FIELD

REPAIR AND OVERLAY PORTIONS OF RUNWAY 12-30

AIP PROJECT NO. 3-17-0036-B10 IDA PROJECT NO. C73-3686

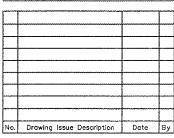


APRIL 20, 2007

Sheet Title

CROSS SECTIONS TAXIWAY E STA 800+38.18 THRU STA 801+45.04

843-068	38013
Project Numbe	r
LDH	11/09/06
Layout By	Dote
LDH	11/09/06
Designed By	Dote
RMH	04/20/0
Reviewed By	Date
LDH	
Orgen By	

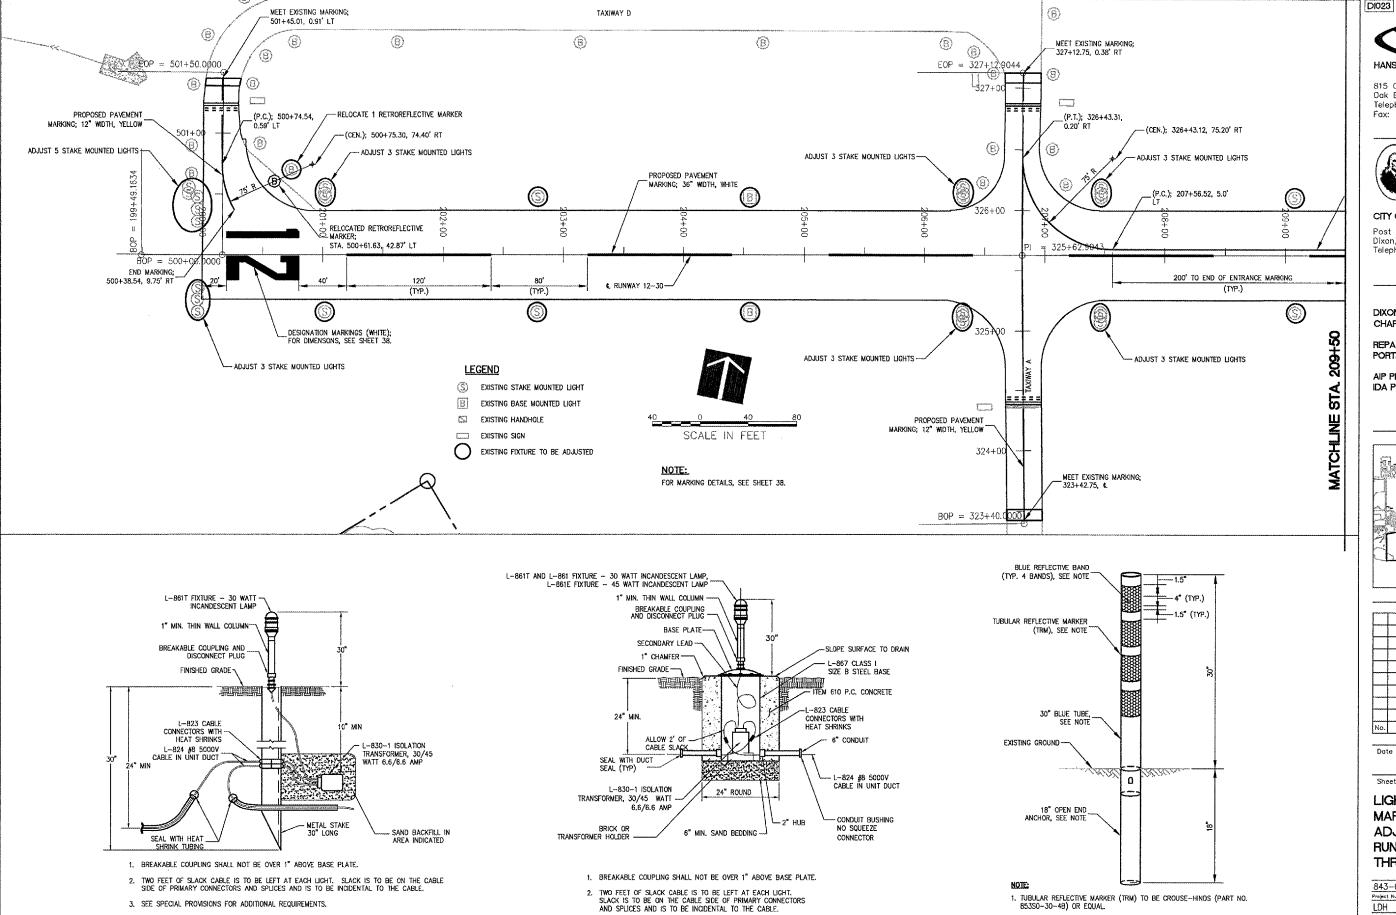

3. SEE SPECIAL PROVISIONS FOR ADDITIONAL REQUIREMENTS.

EXISTING BASE - MOUNTED LIGHT

L-861, L-861E, L-861T

EXISTING STAKE - MOUNTED LIGHT

L-861 AND L-861T



815 Commerce Orive Suite 200 Oak Brook, Illinois 60523 Telephone: 630.990.3800 Fax: 630.990.3801




CITY OF DIXON, ILLINOIS


Post Office Box 386 Dixon, Illinois 61021 Telephone: 815.288.1485

DIXON MUNICIPAL AIRPORT CHARLES R. WALGREEN FIELD

REPAIR AND OVERLAY PORTIONS OF RUNWAY 12-30

AIP PROJECT NO. 3-17-0036-B10 IDA PROJECT NO. C73-3686

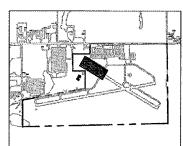

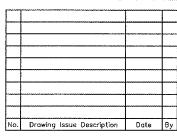


LIGHT ADJUSTMENT AND MARKING PLAN AND LIGHT ADJUSTMENT DETAILS RUNWAY 12-30 STA 199+49.16 THRU STA 209+50

0.17 0.000.017		
84306B8013		
Project Number		
LDH	12/01/06	
Layout By	Date	
LDH	12/01/06	
Designed By	Date	
RMH	04/20/07	

2. TUBULAR REFLECTIVE MARKER TO BE INSTALLED PER MANUFACTURER'S INSTRUCTION.

TAXIWAY REFLECTIVE MARKER (TRM)

LDH |---|

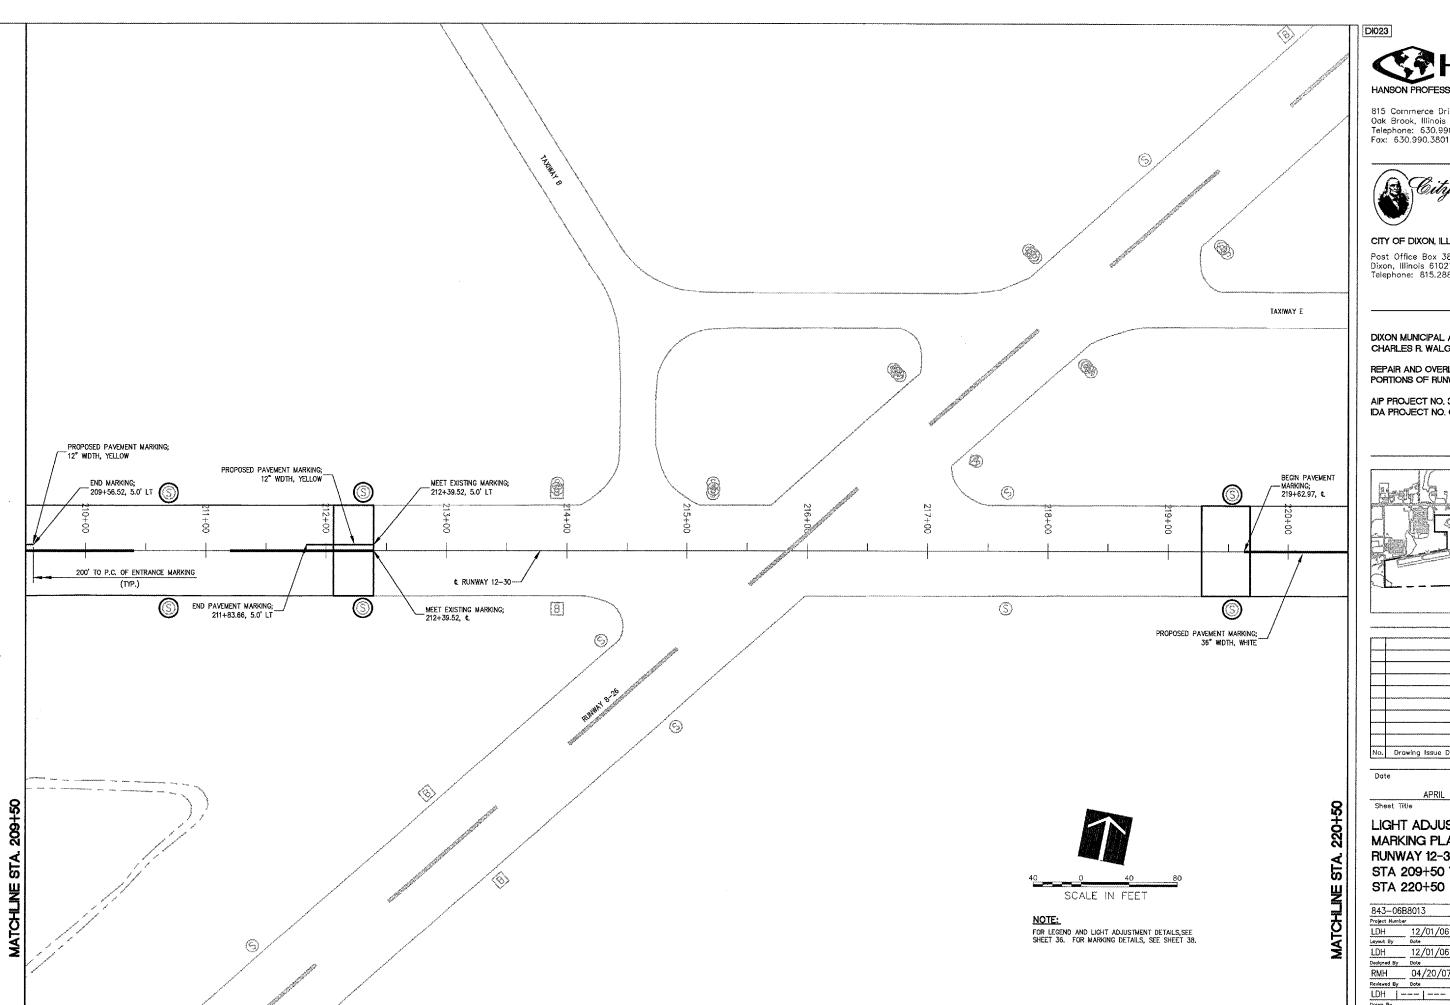






CITY OF DIXON, ILLINOIS

Post Office Box 386 Dixon, Illinois 61021 Telephone: 815.288.1485

DIXON MUNICIPAL, AIRPORT CHARLES R. WALGREEN FIELD

REPAIR AND OVERLAY PORTIONS OF RUNWAY 12-30

AIP PROJECT NO. 3-17-0036-B10 IDA PROJECT NO. C73-3686

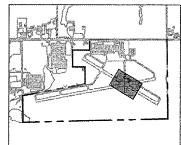


			\perp
			Т
			T
		********	1
	***************************************		1
			T
			†
			7
No.	Drawing Issue Description	Date	18

APRIL 20, 2007

LIGHT ADJUSTMENT AND MARKING PLAN **RUNWAY 12-30** STA 209+50 THRU STA 220+50

843-06B8013		
Project Number		
LDH	12/01/06	
Layout By	Date	
LDH	12/01/06	
Dasigned By	Date	
RMH	04/20/07	

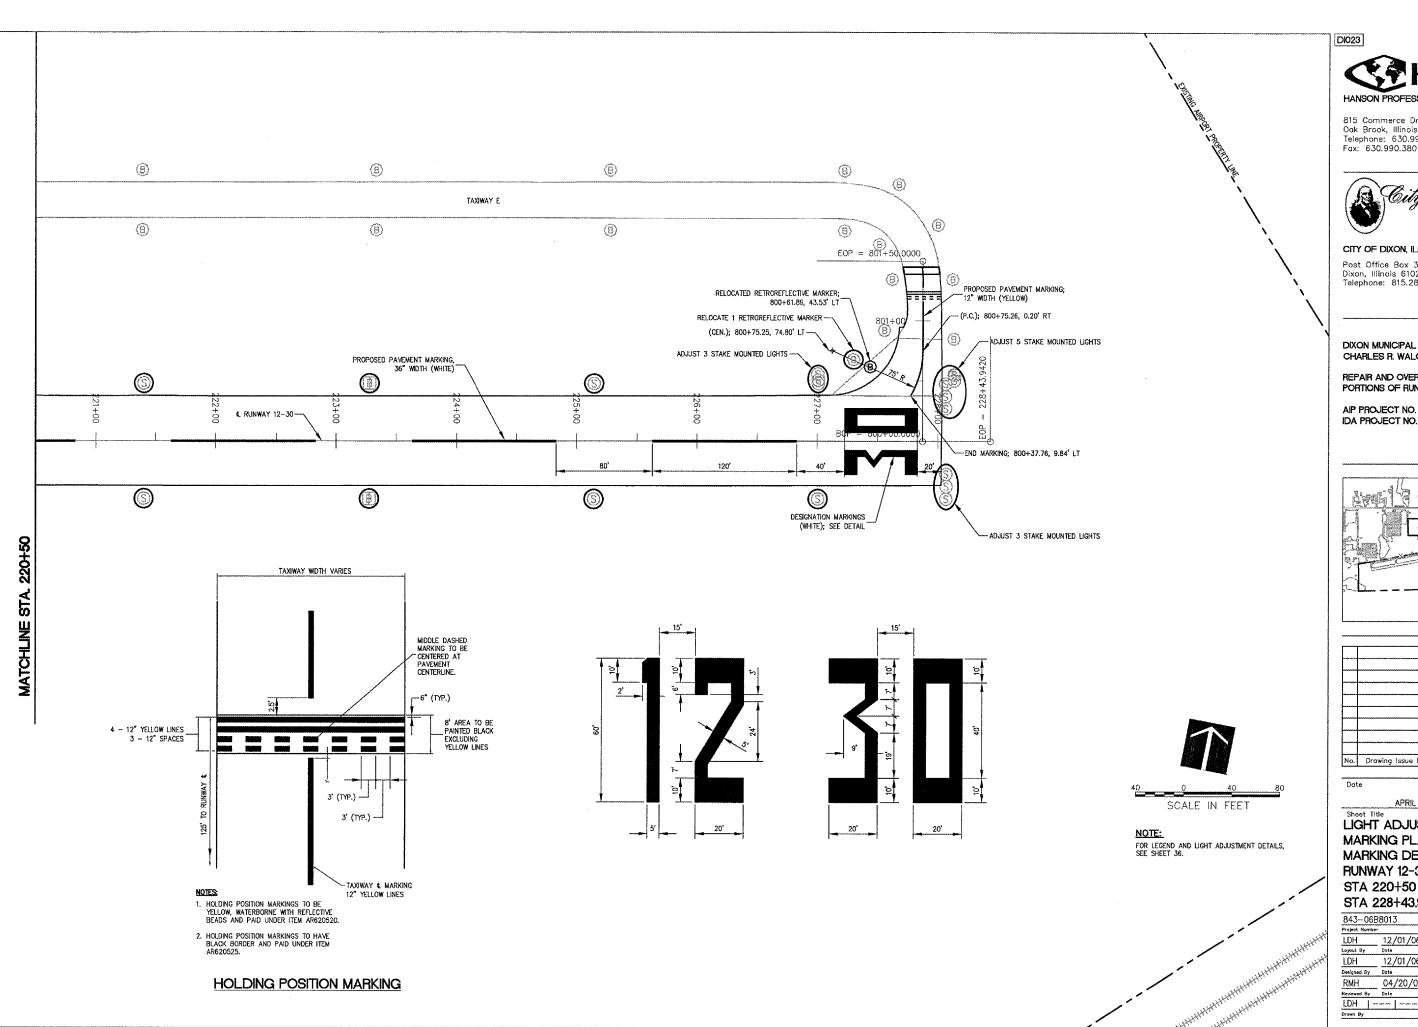




CITY OF DIXON, ILLINOIS

Post Office Box 386 Dixon, Illinois 61021 Telephone: 815.288.1485

DIXON MUNICIPAL AIRPORT CHARLES R. WALGREEN FIELD

REPAIR AND OVERLAY PORTIONS OF RUNWAY 12-30

AIP PROJECT NO. 3-17-0036-B10 IDA PROJECT NO. C73-3686

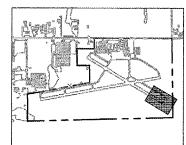

		I	Т'''
	······································	ļ	+-
		<u> </u>	
			Т
T			T
			T
			T
			T
			t
	······································		╁
No.	Drawing Issue Description	Date	В

APRIL 20, 2007 Sheet Title

LIGHT ADJUSTMENT AND MARKING PLAN AND MARKING DETAILS **RUNWAY 12-30** STA 220+50 THRU STA 228+43.94

843-06B8013	
Project Numbe	r
LDH	12/01/06
Loyout By	Date
LDH	12/01/06
Designed By	Date
RMH	04/20/07