



F.A. RTE.	SECTION	COUNTY	TOTAL SHEETS	SHEET NO.
	04-00001-00-PV	DEKALB	43	4
STA.	TO STA.			
FED. ROAD DIST. NO.	ILLINOIS FED. AID PROJECT			


BY HANSON 06/03/05

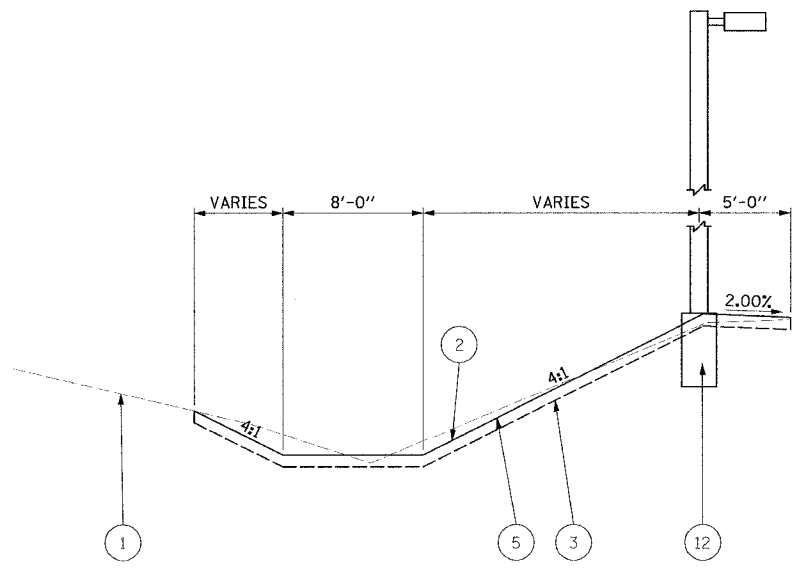

**PROPOSED DITCH SECTION**  
STA. 11+38.77 TO STA. 20+75.00

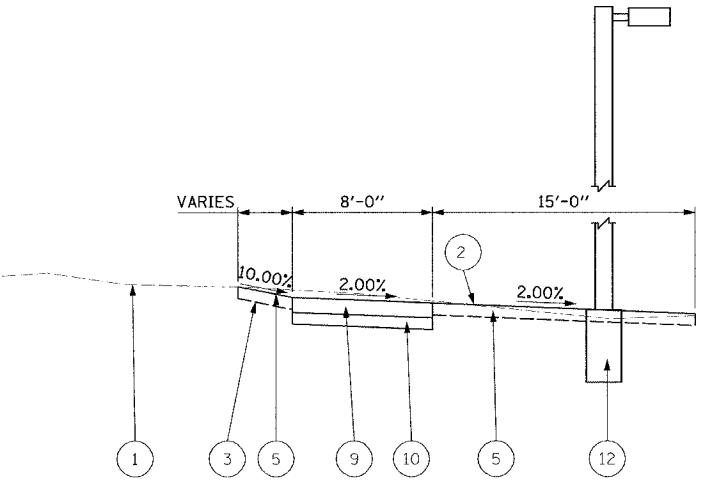


**PROPOSED SIDEWALK SECTION**  
STA. 21+87.86 TO STA. 23+79.33

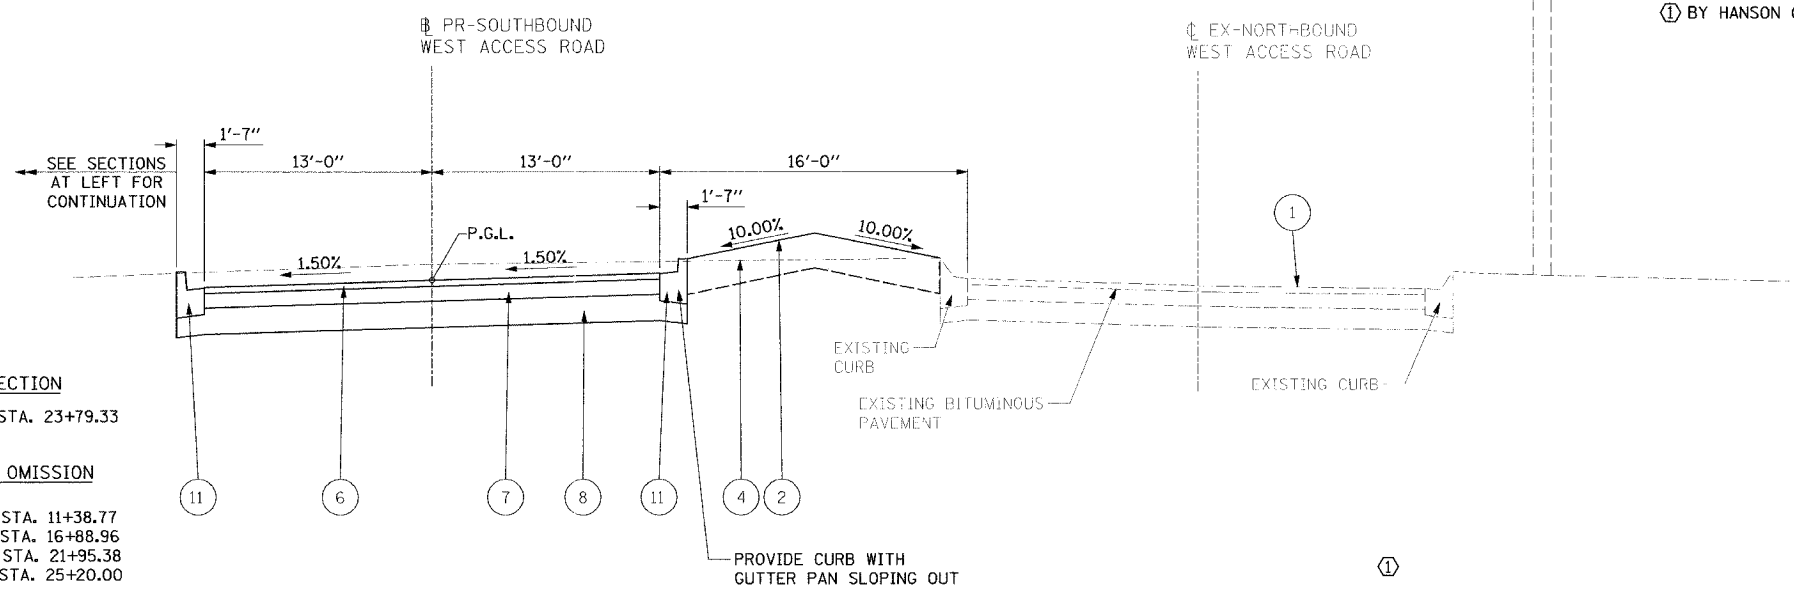


**TYPICAL SECTION**  
STA. 11+38.77 TO STA. 23+79.33

**INTERSECTION OMISSION**  
STA. 10+66.16 TO STA. 11+38.77  
STA. 15+70.33 TO STA. 16+88.96  
STA. 20+75.00 TO STA. 21+95.38  
STA. 23+79.33 TO STA. 25+20.00

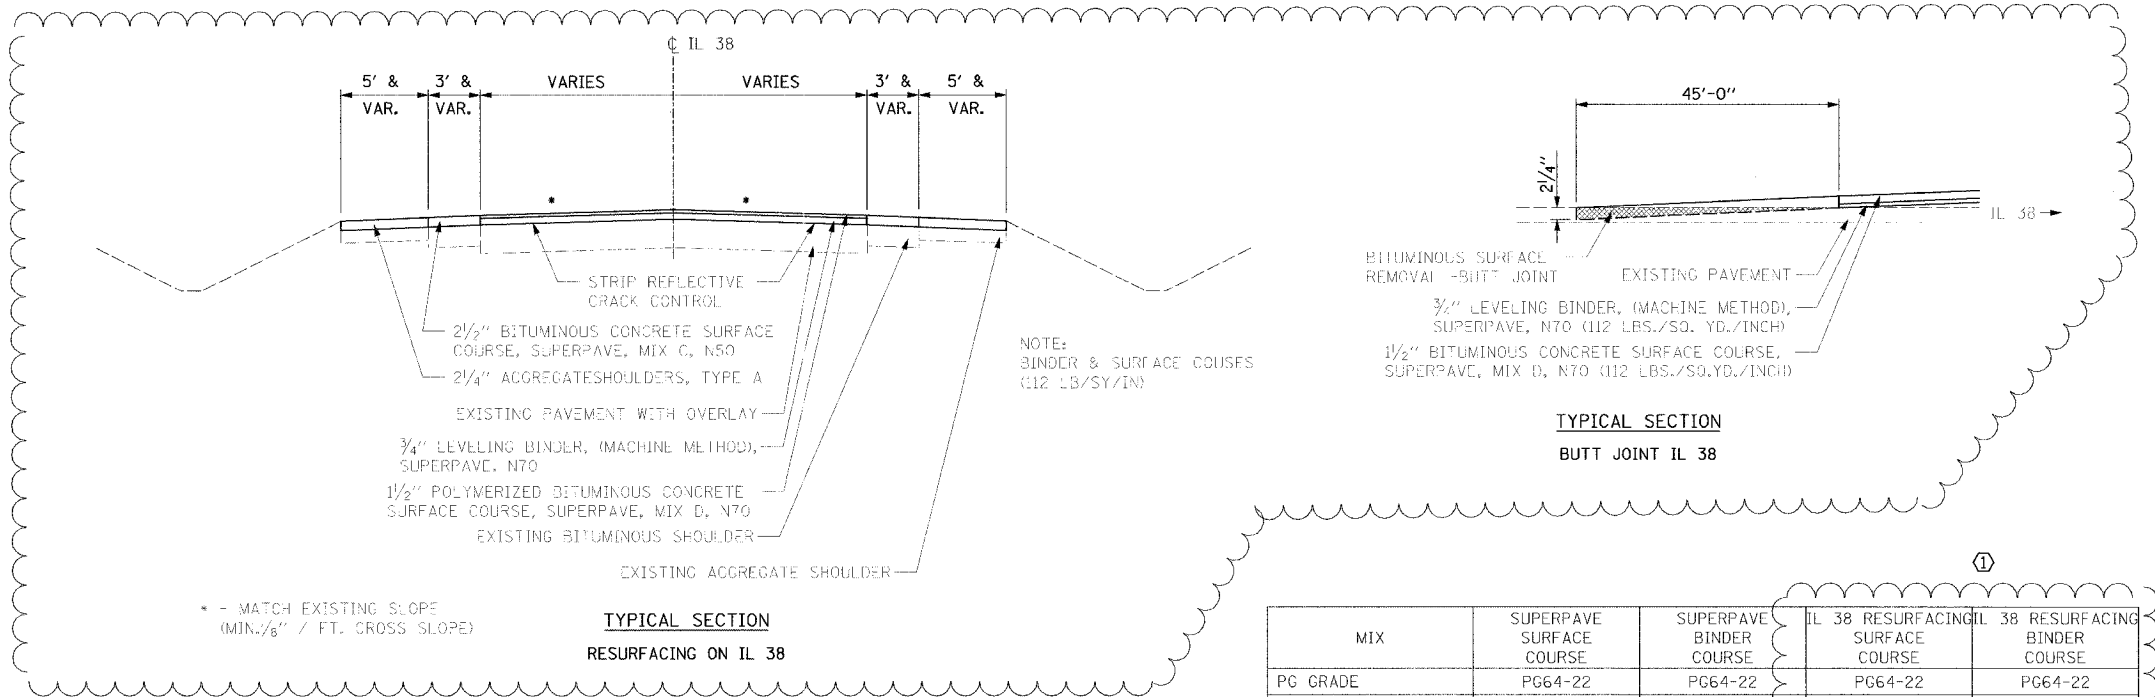

**TYPICAL SECTION**  
RESURFACING ON IL 38

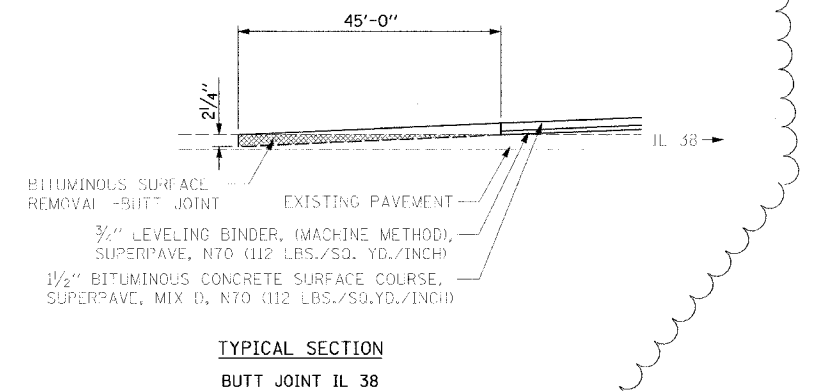

**TYPICAL SECTION**  
BUTT JOINT IL 38

MIX	SUPERPAVE SURFACE COURSE	SUPERPAVE BINDER COURSE	IL 38 RESURFACING SURFACE COURSE	IL 38 RESURFACING BINDER COURSE
PG GRADE	PG64-22	PG64-22	PG64-22	PG64-22
RAP % (MAX) **	30%	30%	10%	15%
DESIGN AIR VOIDS	3% @ N50	2% @ N50	4.2% @ N70	4.2% @ N70
MIXTURE COMPOSITION	IL-9.5 OR IL-12.5	IL-19.0	IL-12.5 OR IL-9.5	IL-9.5
FRICTION AGGREGATE	MIXTURE C	N/A	"D"	N/A
MIXTURE WEIGHT	112 LB/SQ YD/IN	112 LB/SQ YD/IN	3.13	3.13

\*\*IF THE RAP OPTION IS SELECTED, THE ASPHALT CEMENT GRADE MAY NEED TO BE ADJUSTED. THIS WILL BE DETERMINED BY THE ENGINEER.

**HANSON**  
 Hanson Professional Services Inc.  
 Copyright Hanson Professional Services Inc. 2005

L.A.T.O. P.A. 01/02/05  
 DRAWN: N.L.A./J.W. 06/03/05  
 REVISION: M.C./J.P. 06/03/05

LEGEND

1 EXISTING GROUND LINE	7 PROPOSED BITUMINOUS CONCRETE BINDER COURSE, SUPERPAVE, IL-19.0, 4.5"
2 PROPOSED GROUND LINE	8 PROPOSED SUB-BASE GRANULAR MATERIAL, TYPE B, 9"
3 PROPOSED TOPSOIL FURNISH AND PLACE, 4"	9 PROPOSED PORTLAND CEMENT CONCRETE SIDEWALK, 5"
4 PROPOSED TOPSOIL FURNISH AND PLACE, 12"	10 PROPOSED AGGREGATE BASE COURSE, TYPE A, 4"
5 PROPOSED SEEDING, CLASS 2	11 PROPOSED COMBINATION CONCRETE CURB AND GUTTER, TYPE B-6.12
6 PROPOSED BITUMINOUS CONCRETE SURFACE COURSE, SUPERPAVE, MIX "C", N50, 2.5"	12 PROPOSED LIGHT POLE AND BASE (SEE LIGHTING PLANS FOR LOCATIONS)

REVISIONS		ILLINOIS DEPARTMENT OF TRANSPORTATION SECTION 04-00001-00-PV DEKALB COUNTY NORTHERN ILLINOIS UNIVERSITY WEST ACCESS ROAD <b>WEST ACCESS ROAD</b> TYPICAL SECTION
NAME	DATE	
		VERT. SCALE: HORIZ. DATE: 06/03/05 DRAWN BY: RLA CHECKED BY: MGD