


**CENTERLINE CURVE DATA**

CURVE NO. 2	STOREY LANE C/L CURVE
P.I. STA.=107+14.28	P.I. STA.=0+40.30
Δ=10°22'15"	Δ=18°46'01"
D=00°50'26"	D=24°54'40"
T=618.67	T=38.02'
R=6817.14'	R=230.00'
L=1233.95	L=75.35'
E=28.01'	E=3.12'
P.C. STA.=100+94.61	P.C. STA.=0+02.28
P.T. STA.=113+28.56	P.T. STA.=0+77.62
SUPER ELEV.=NONE	SUPER ELEV.=NONE

DEPT OF MENTAL HEALTH STATE OF ILLINOIS  
23-1-08-04-00-000-005

STOREY, ROSE MARY  
ROSE MARY STOREY DECLARATION OF TRUST  
23-1-08-04-01-101-005.005

NOTE:  
SEE SHEET NO. 7 FOR STORM SEWER NOTES  
BENCHMARKS: SEE SHEET NO. 2

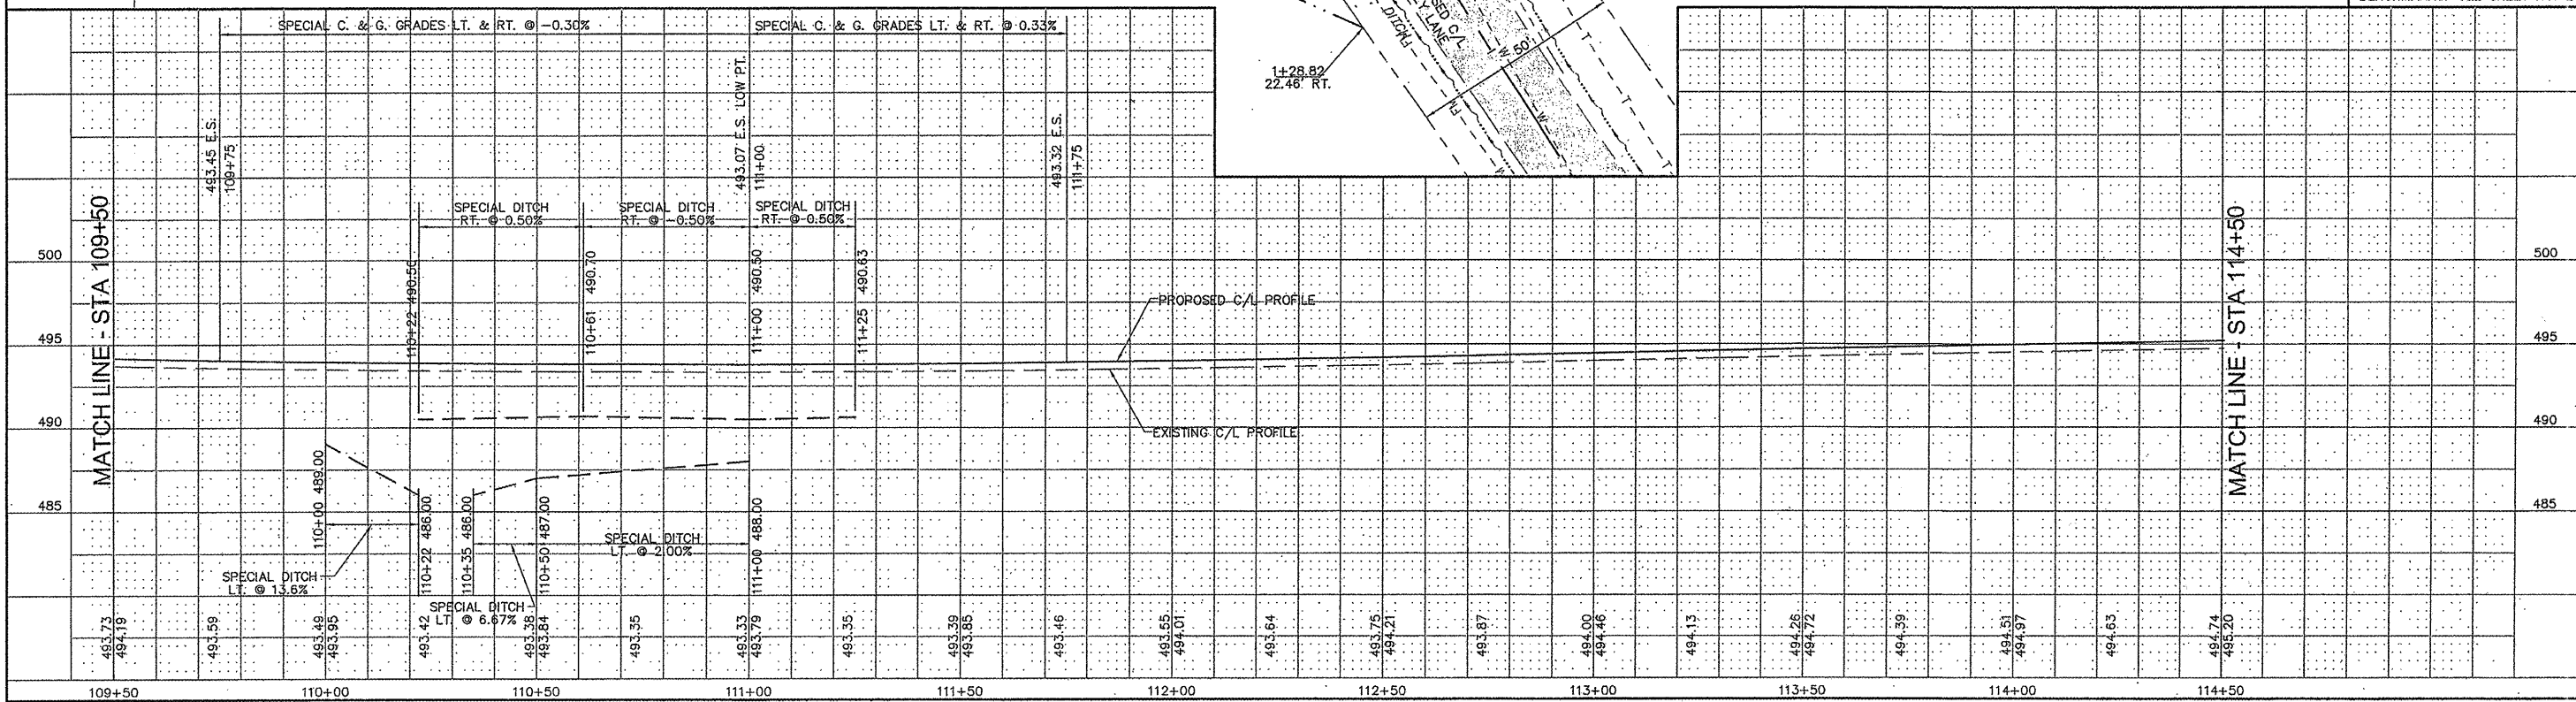

REVISIONS

NO.	DESCRIPTION

**SMS ENGINEERS**  
Sheppard, Morgan & Schwaab, Inc.  
CONSULTING ENGINEERS AND LAND SURVEYORS  
215 Market Street, P.O. Box E, Alton, IL 62002, 618462-2755, E-mail: ms@smsengineers.com  
10 Central Industrial Drive, Suite 3, Granite City, IL 62040, 618677-9200, E-mail: ms@granitecity.com  
DESIGN FIRM # 184-000992

CITY OF ALTON, ILLINOIS  
SECTION 05-00218-01-WR  
FOSTERBURG ROAD - PHASE 2  
PLAN AND PROFILE

DWG. NO. FBR PHS 2-PP5.dwg  
REF. BK. PG.  
JOB NO. 206612  
DSN. BY: DEG  
DWN. BY: CDP  
CHK. BY: DEG  
DATE: JAN, 2011  
SCALE: 1" = 20' H.  
1" = 5' V.  
SHEET 12 OF 55