

 


 
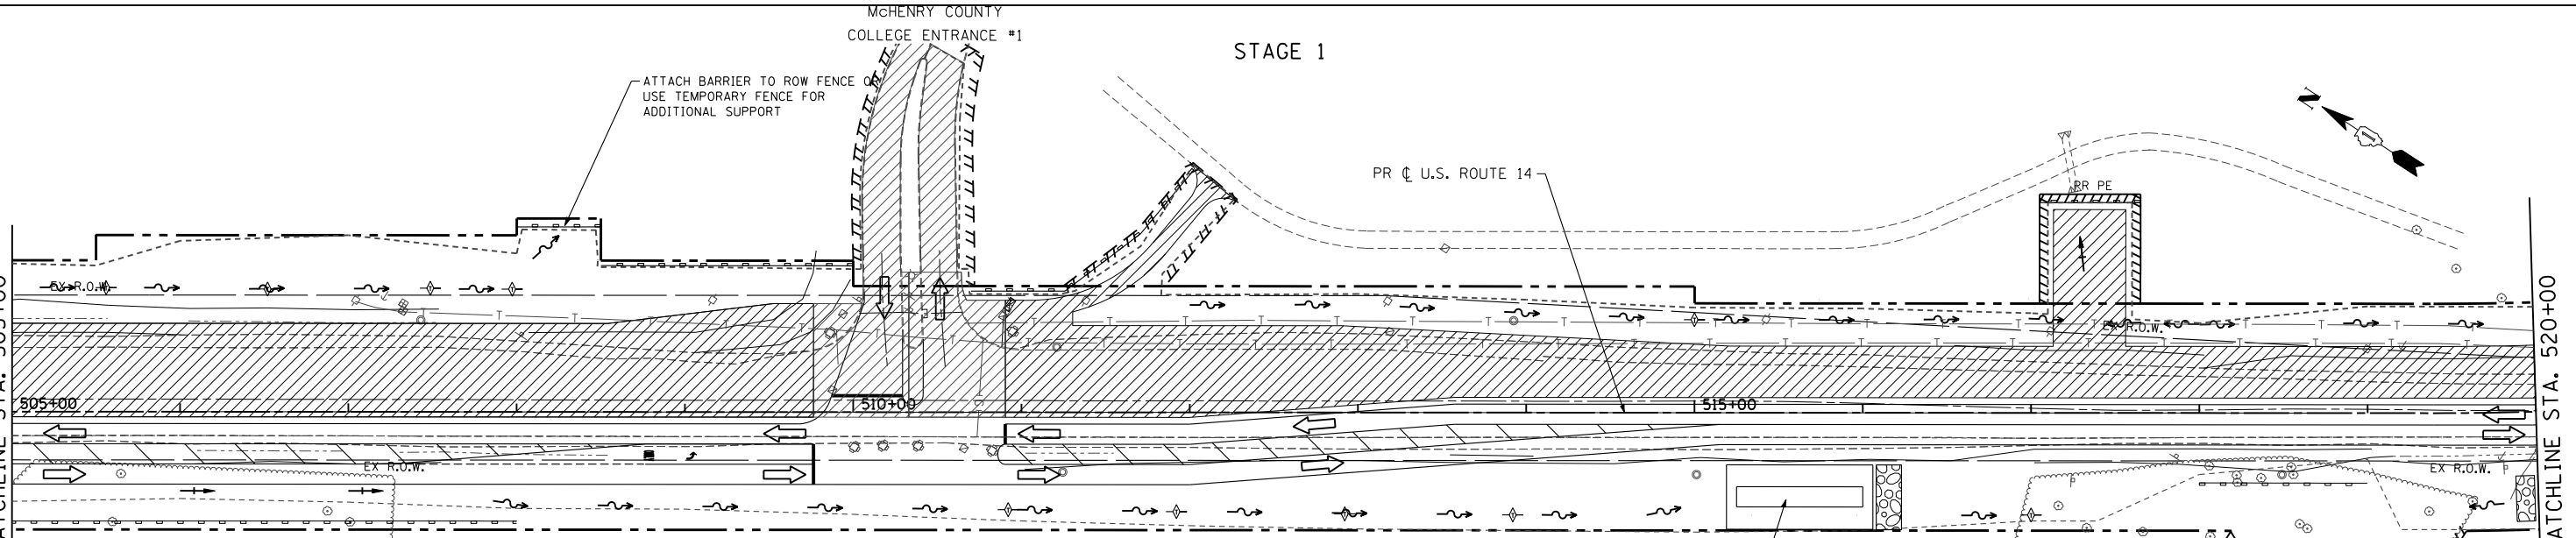
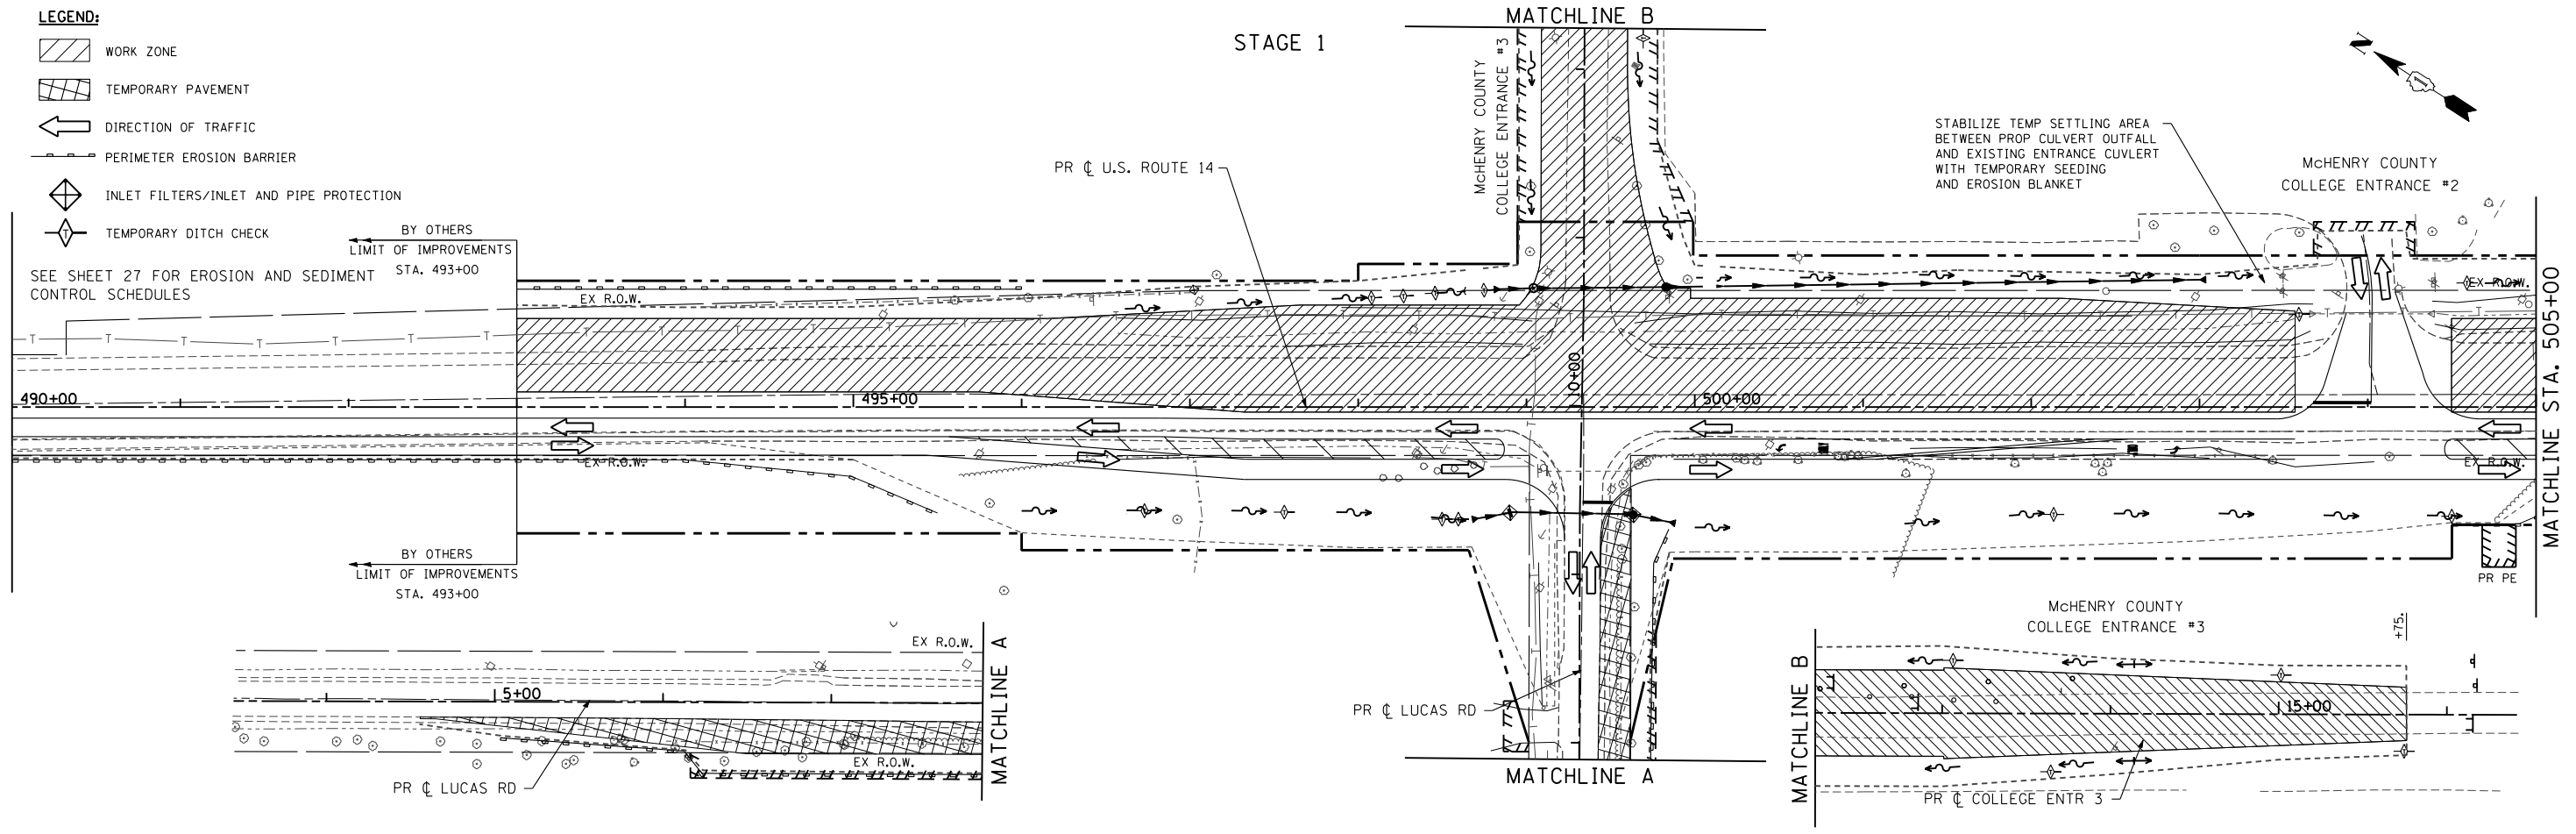


LEGEND:

-  WORK ZONE
-  TEMPORARY PAVEMENT
-  DIRECTION OF TRAFFIC
-  PERIMETER EROSION BARRIER
-  INLET FILTERS/INLET AND PIPE PROTECTION
-  TEMPORARY DITCH CHECK

SEE SHEET 27 FOR EROSION AND SEDIMENT CONTROL SCHEDULES



NOTES:

1. PLACE PERIMETER EROSION BARRIER PRIOR TO ANY EARTH DISTURBING OR GRADING ACTIVITIES.
2. EXCAVATE THE PROPOSED DITCHES AND STABILIZE WITH PERMANENT LANDSCAPING MEASURES (SEEDING AND EROSION CONTROL BLANKET OR SOD-SEE LANDSCAPING PLANS) AS SOON AS POSSIBLE. PLACE TEMPORARY DITCH CHECKS AT THE LOCATIONS SHOWN ON THE PLANS. AREAS THAT ARE TO BE DISTURBED DURING A LATER STAGE ARE TO BE TEMPORARILY SEEDING WITH MULCH STABILIZATION (METHOD 2).
3. TEMPORARILY SEED AND MULCH TEMPORARY SLOPE AREAS GRADED AS A RESULT OF TEMPORARY PAVEMENT PLACEMENT STAGE 1.
4. INSTALL INLET FILTERS IN ALL PROPOSED OPEN LID INLETS AND CATCH BASINS AND IN EXISTING OPEN LID DRAINAGE STRUCTURES THAT WILL RECEIVE SEDIMENT LADEN DISCHARGE AT THE DIRECTION OF THE ENGINEER (WITHIN PAVEMENT AREAS). INSTALL INLET AND PIPE PROTECTION (SILT FENCE WITH CROSS BRACING) AT OPEN LID DRAINAGE STRUCTURES LOCATED IN DITCHES AND SWALES AT LOCATIONS SHOWN ON PLANS OR AS DIRECTED BY THE ENGINEER.
5. TEMPORARY EROSION CONTROL SEEDING SHALL BE PLACED ON ERODABLE AREAS EARTH AREAS IN ACCORDANCE WITH THE STANDARD SPECIFICATIONS AT THE DIRECTION OF THE ENGINEER.
6. THE CONTRACTOR SHALL MAINTAIN TEMPORARY EROSION CONTROL ITEMS INSTALLED IN PRE-STAGE 1 (PRE-STAGE 1 ITEMS ARE SHOWN ON PLANS FOR REFERENCE).

FILE NAME =	USER NAME = .USERNAME.	DESIGNED - AWM	REVISED -
S:\1606\CAOD Sheets\0162517-sht-ErosionStage1.dgn		DRAWN - DA	REVISED -
		CHECKED - JWM	REVISED -
		DATE - 10/15/2013	REVISED -

**STATE OF ILLINOIS
DEPARTMENT OF TRANSPORTATION**

**EROSION AND SEDIMENT CONTROL PLAN
US ROUTE 14 STAGE 1**

SCALE: 1"=50' SHEET NO. 99 OF 431 SHEETS STA. 490+00 TO STA. 520+00

F.A. RTE.	SECTION	COUNTY	TOTAL SHEETS	SHEET NO.
305	27R-3	MCHENRY	431	99
CONTRACT NO.			62517	
ILLINOIS FED. AID PROJECT				