



F.A.U. ROUTE	CONTRACT NO.	COUNTY	TOTAL SHEETS
5348	87330	DEKALB	140
	STATE SECTION		84
	05-00160-00-WR		
BRICK SIGN DETAIL			
F.H.W.A. REG-5 ILLINOIS PROJECT HPP-2295(001)			

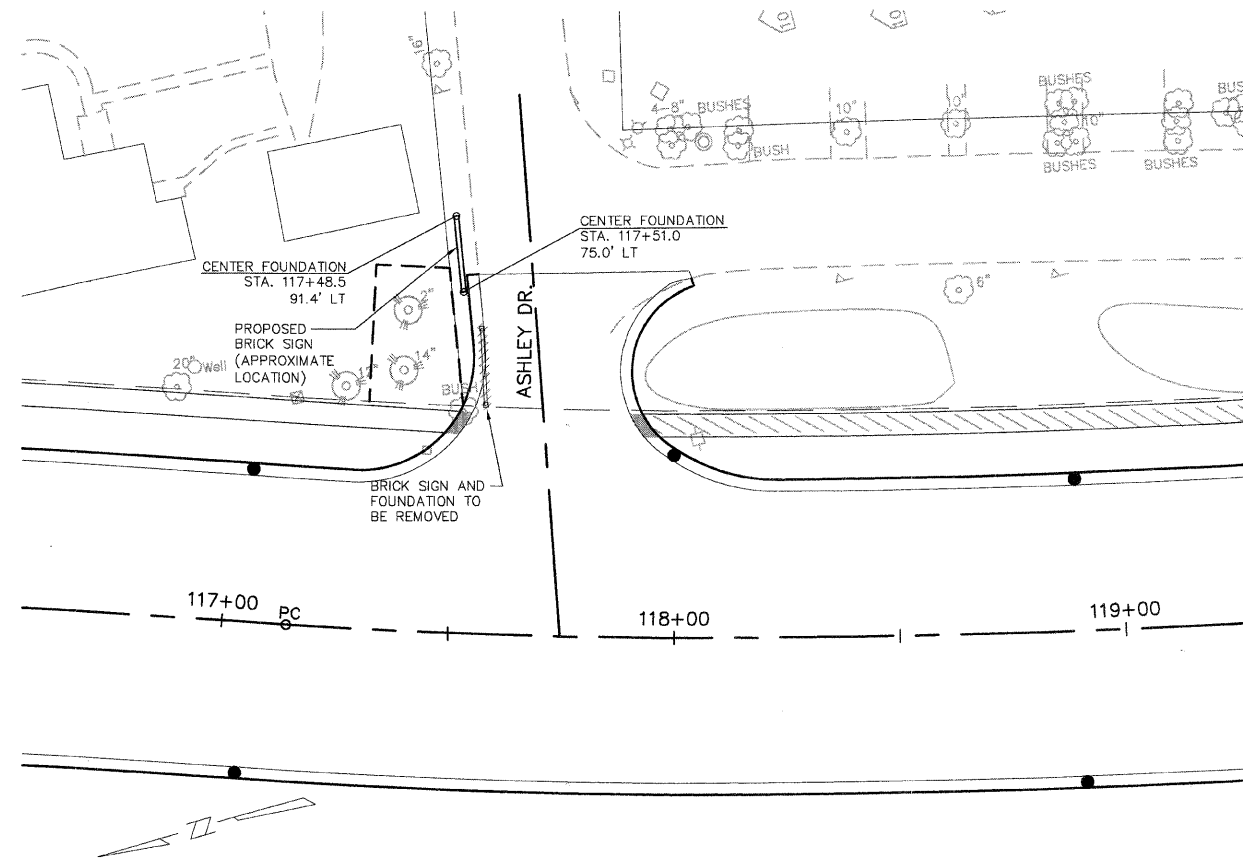


SIGN LOCATION PLAN

SCALE 1" = 20'

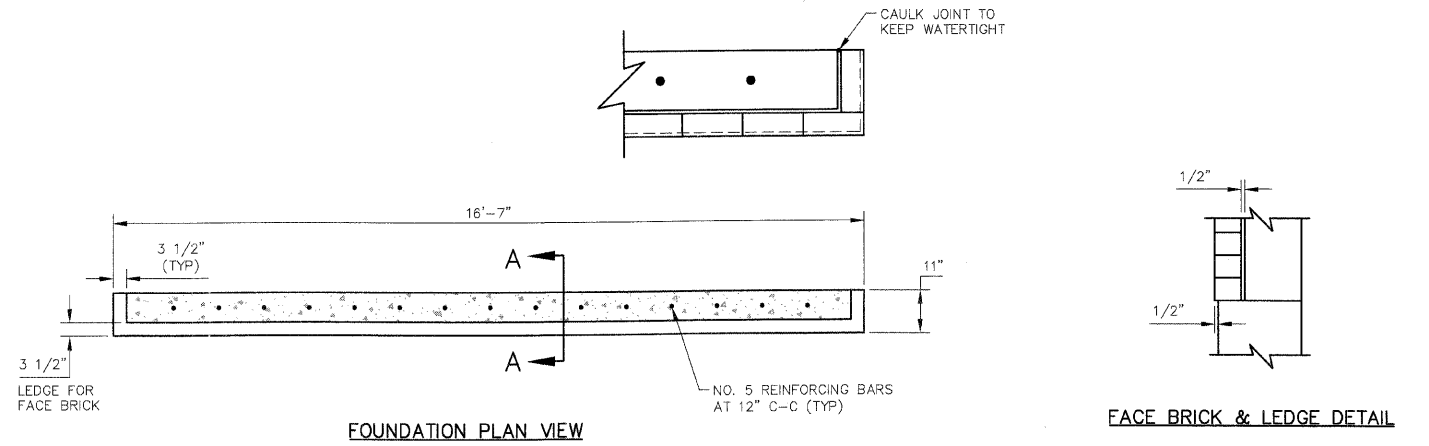

FOUNDATION PLAN VIEW

FACE BRICK & LEDGE DETAIL

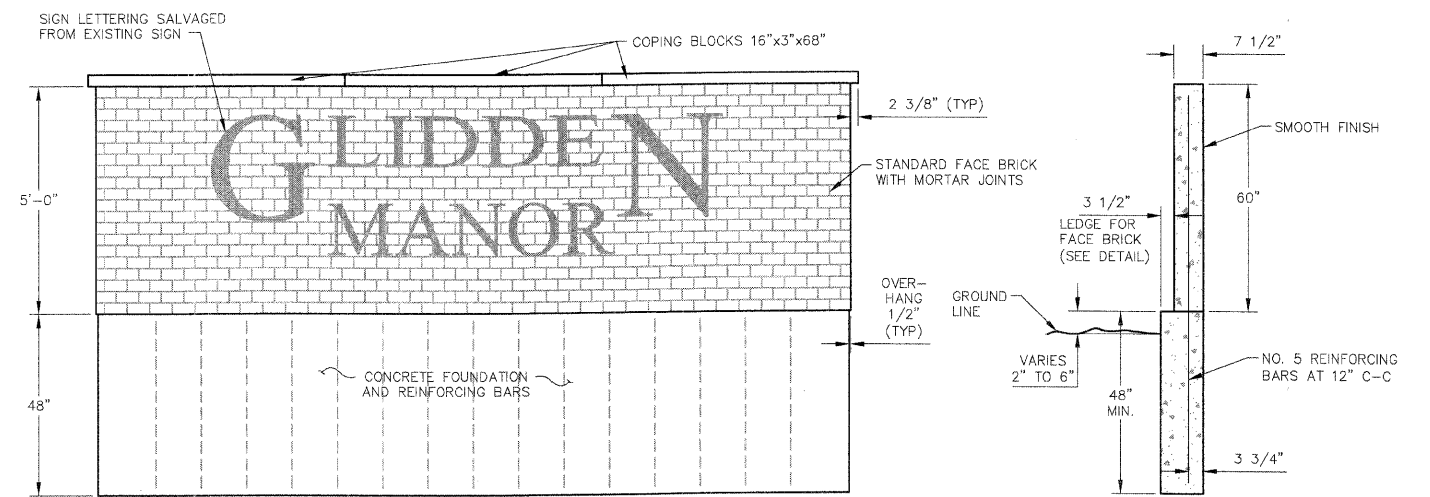

SIGN FACE ELEVATION VIEW

FOUNDATION SECTION A-A

NOTES:

1. PRIOR TO REMOVAL OF EXISTING SIGN, SALVAGE EXISTING SIGN LETTERING "GLIDDEN MANOR" FOR USE ON PROPOSED BRICK SIGN.
2. BRICKS FOR THE PROPOSED SIGN SHALL MEET THE FOLLOWING REQUIREMENTS:
STANDARD FACE BRICK
ASTM C216 FOR GRADE SW
MATCH COLOR AND TEXTURE OF EXISTING BRICK SIGN
3. CONCRETE FOUNDATION SHALL BE CLASS SI CONCRETE.
4. GALVANIZED BRICK ANCHOR WALL TIES SHALL BE SPACED AT 16" ON CENTER BOTH HORIZONTALLY AND VERTICALLY.
5. PROVIDE WEEP HOLES AT 24" ON CENTER AT BOTTOM BRICK COURSE.
6. PROVIDE 1/2 INCH AIR GAP BETWEEN BACK OF BRICK AND CONCRETE WALL.
7. CAULK VERTICAL JOINTS AT BACK OF SIGN BETWEEN FACE OF BRICK AND CONCRETE WALL TO KEEP WATERTIGHT.