


CURVE #2
 $\Delta = 04^{\circ}35'08"$
 $D = 00^{\circ}24'01"$
 $R = 14,317.07'$
 $T = 573.23'$
 $L = 1145.85'$
 $E = 11.47'$
 $PC STA. = 60+41.56$
 $PI STA. = 66+14.80$
 $PT STA. = 71+87.41$


REF	SECTION	COUNTY	TOTAL SHEETS	SHEET NO
CH	A47	LAKE	176	49
STA.	62+25	TO STA.	67+00	
03-00088-00-FP	ELANOR	SURFACE TRANSPORTATION FUNDING		
CONTRACT NUMBER 83807				

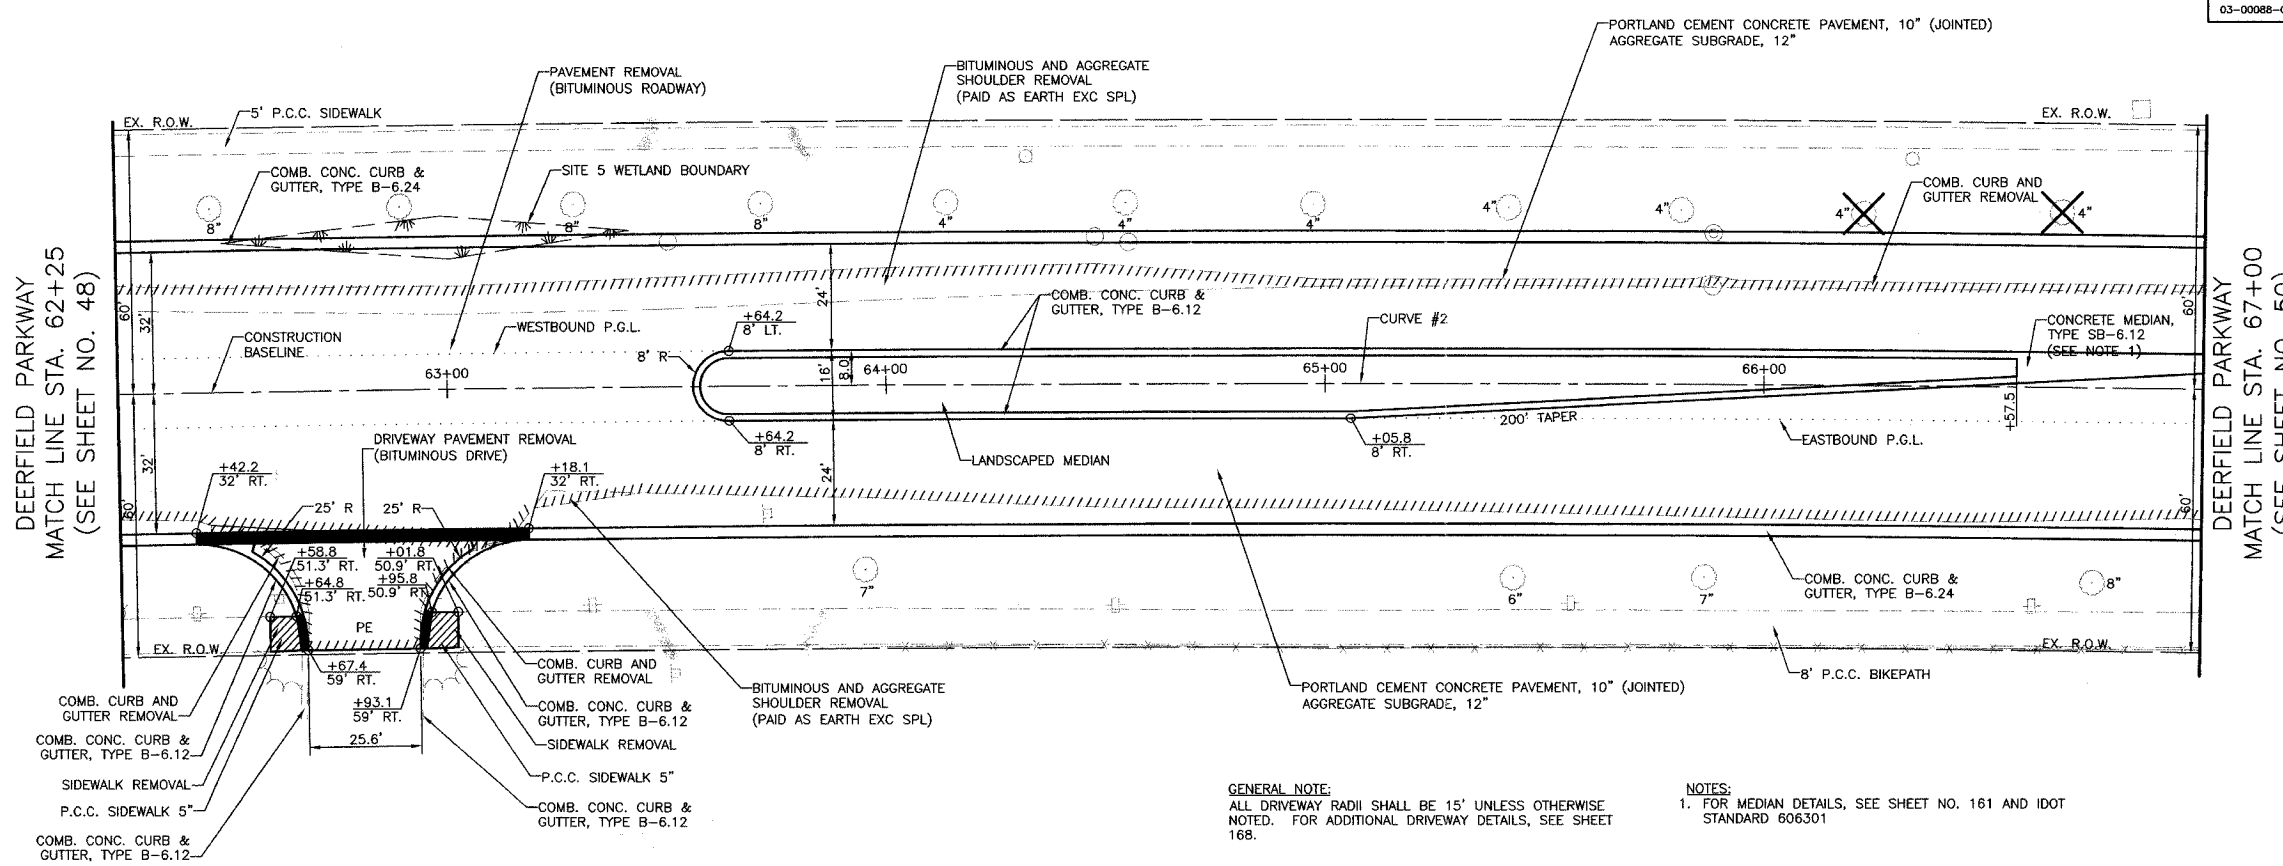

GENERAL NOTE:
 ALL DRIVEWAY RADII SHALL BE 15' UNLESS OTHERWISE NOTED. FOR ADDITIONAL DRIVEWAY DETAILS, SEE SHEET 168.

NOTES:
 1. FOR MEDIAN DETAILS, SEE SHEET NO. 161 AND IDOT STANDARD 606301

DEERFIELD PARKWAY

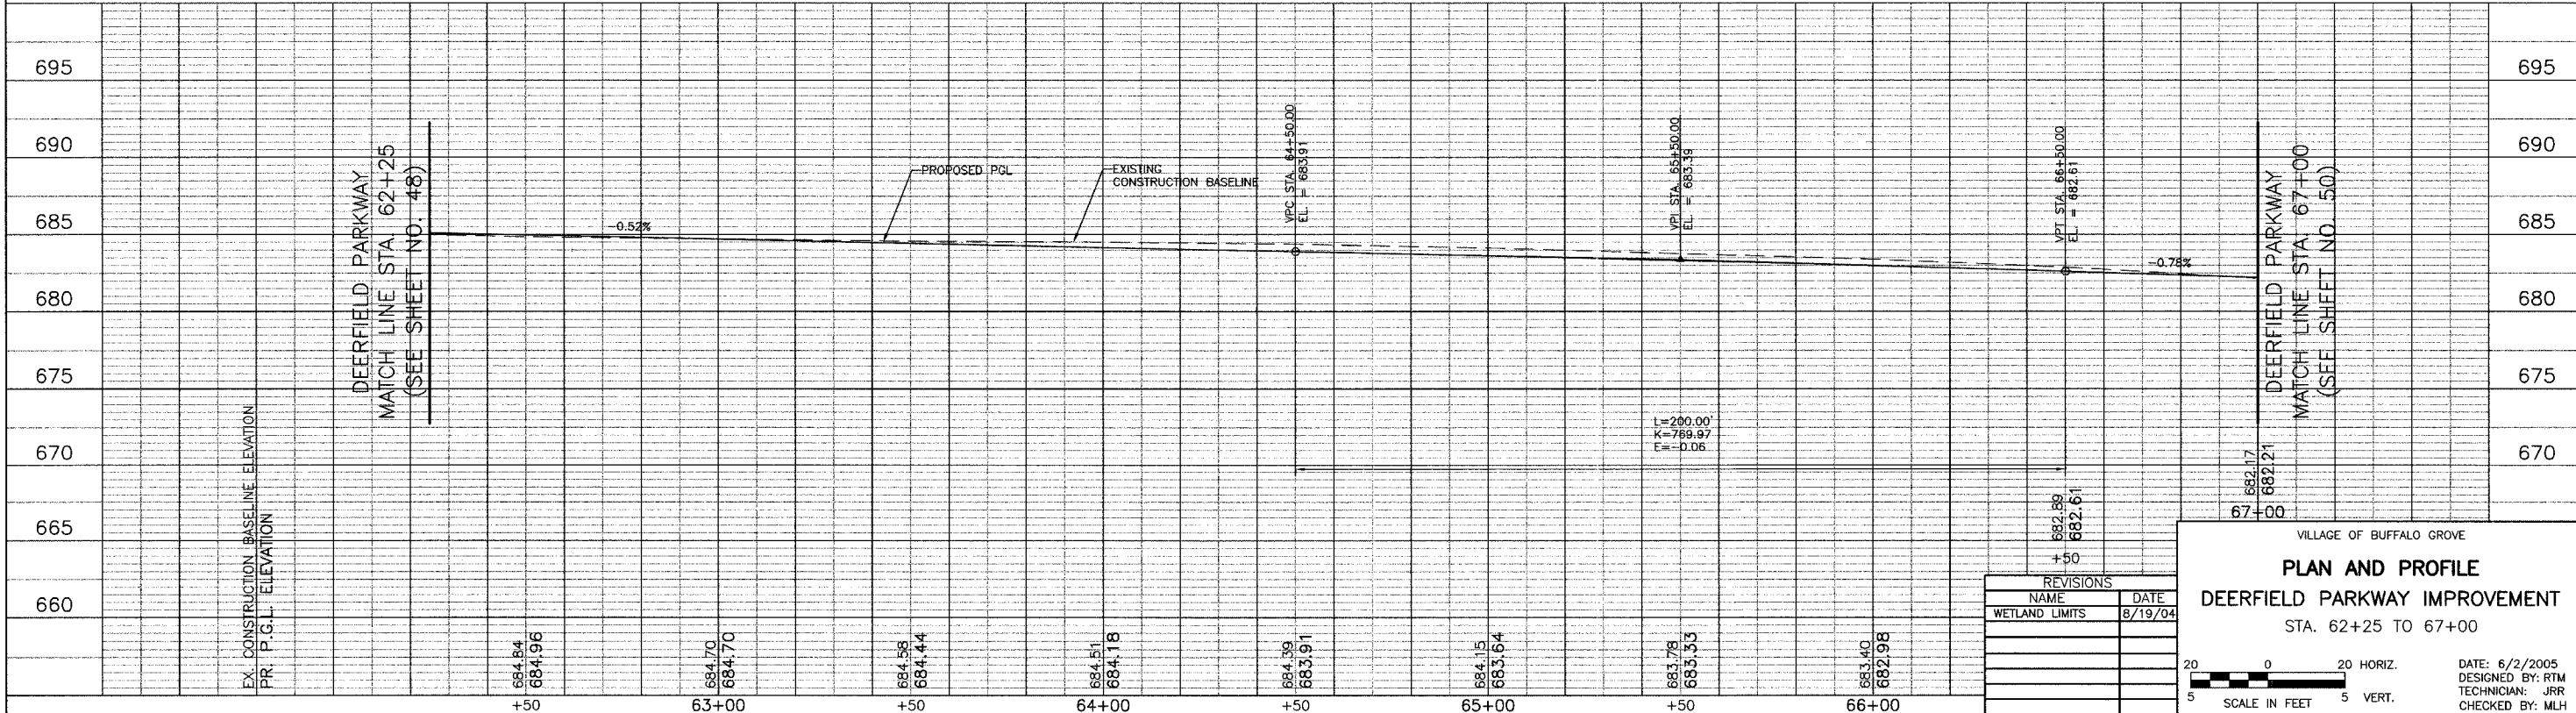

REVISIONS	
NAME	DATE
WETLAND LIMITS	8/19/04

VILLAGE OF BUFFALO GROVE

PLAN AND PROFILE
DEERFIELD PARKWAY IMPROVEMENT
 STA. 62+25 TO 67+00

DATE: 6/2/2005
 DESIGNED BY: RTM
 TECHNICIAN: JRR
 CHECKED BY: MLH

20 0 20 HORIZ.
 5 SCALE IN FEET 5 VERT.

BID SET

BID SET