
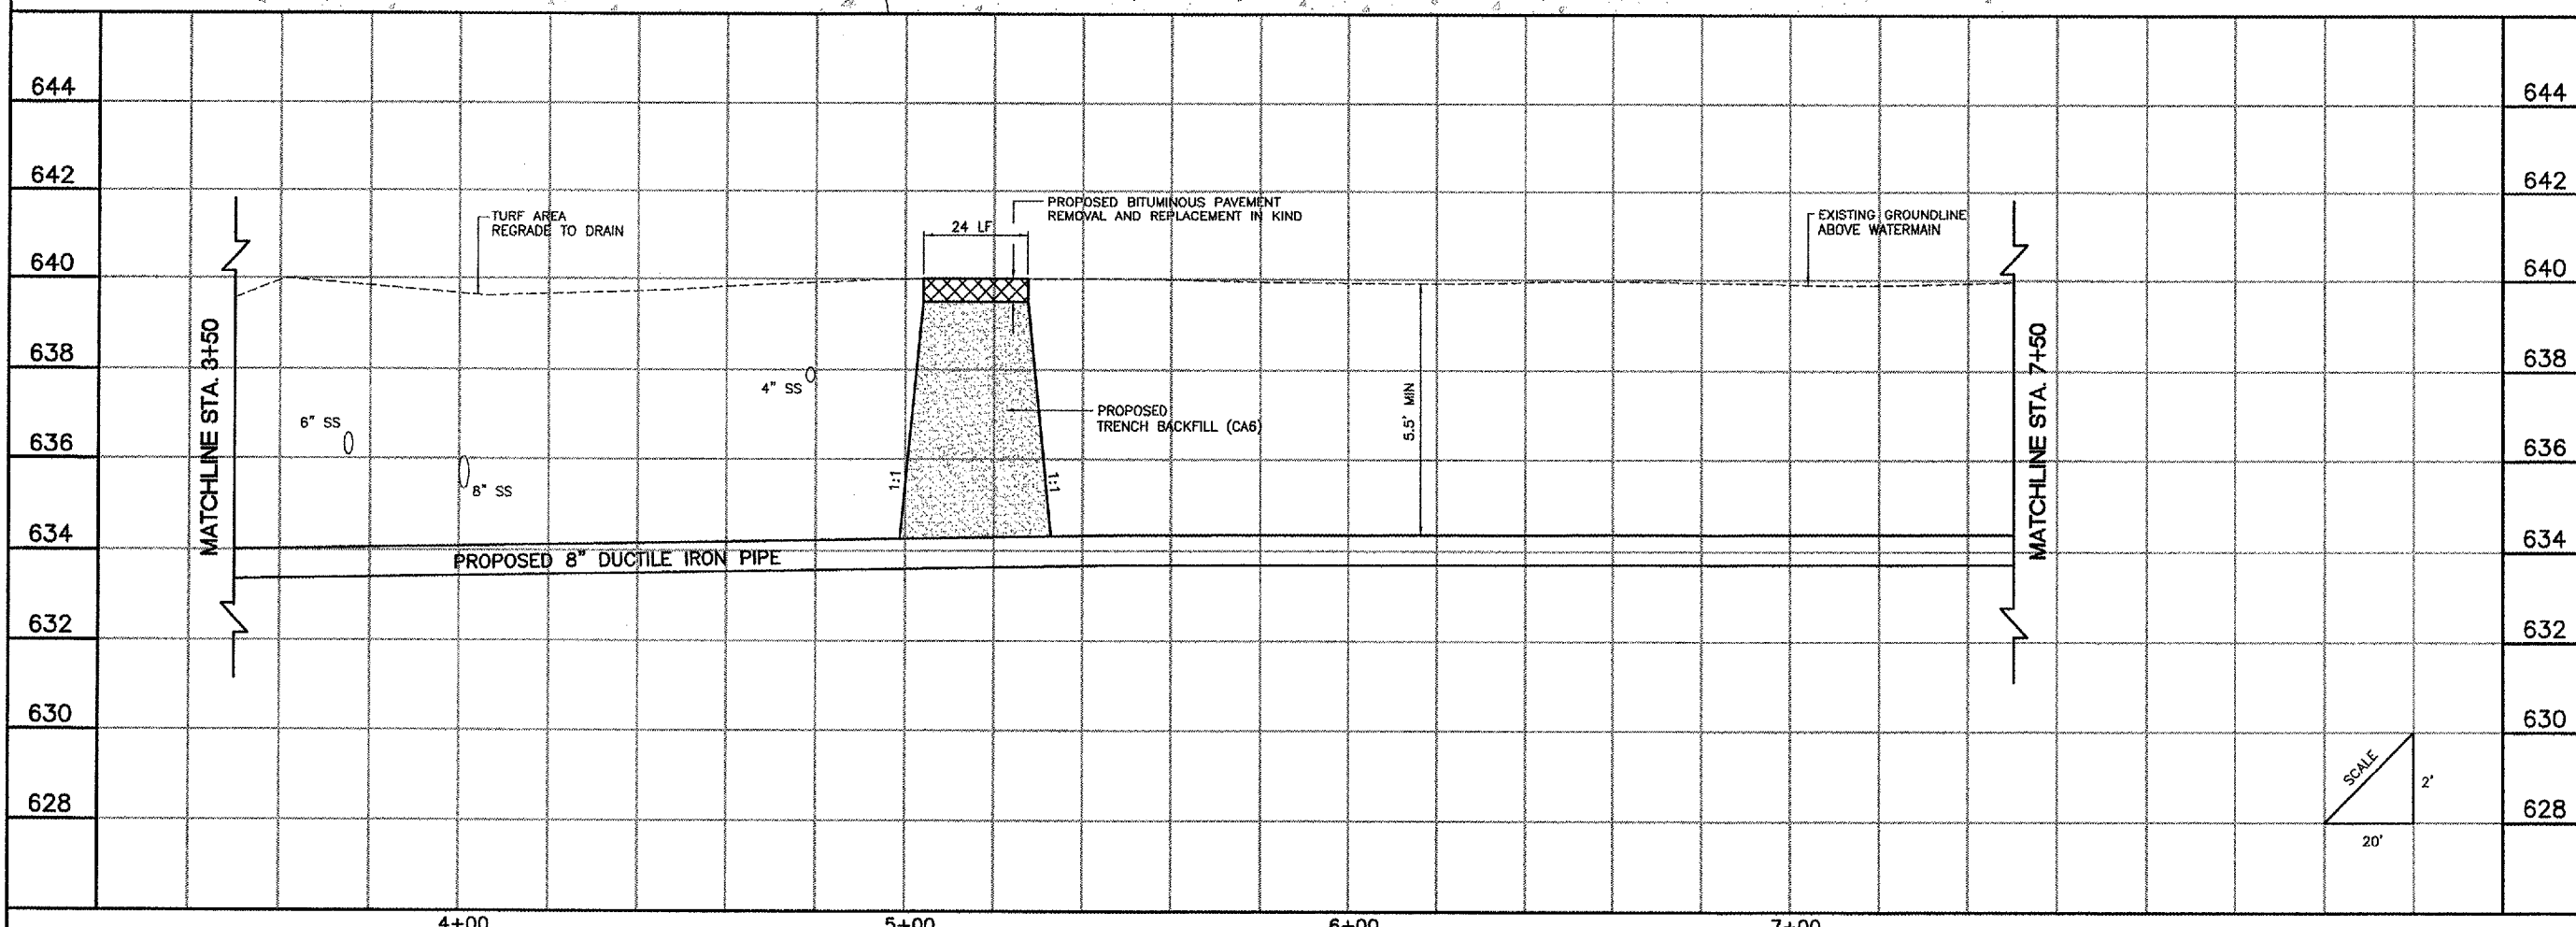
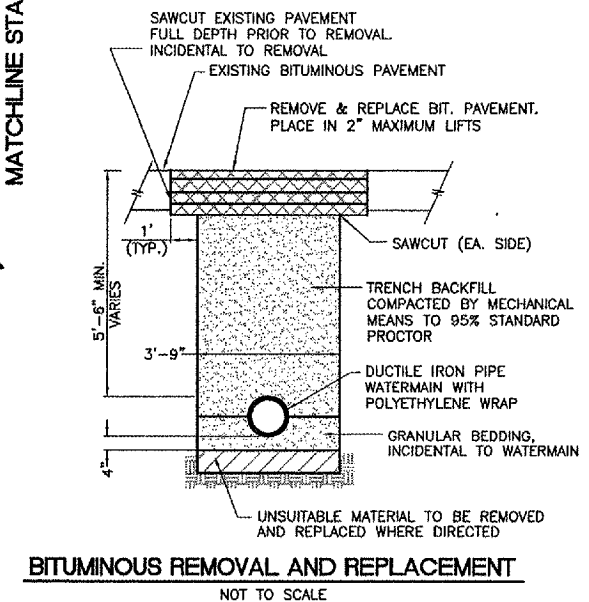
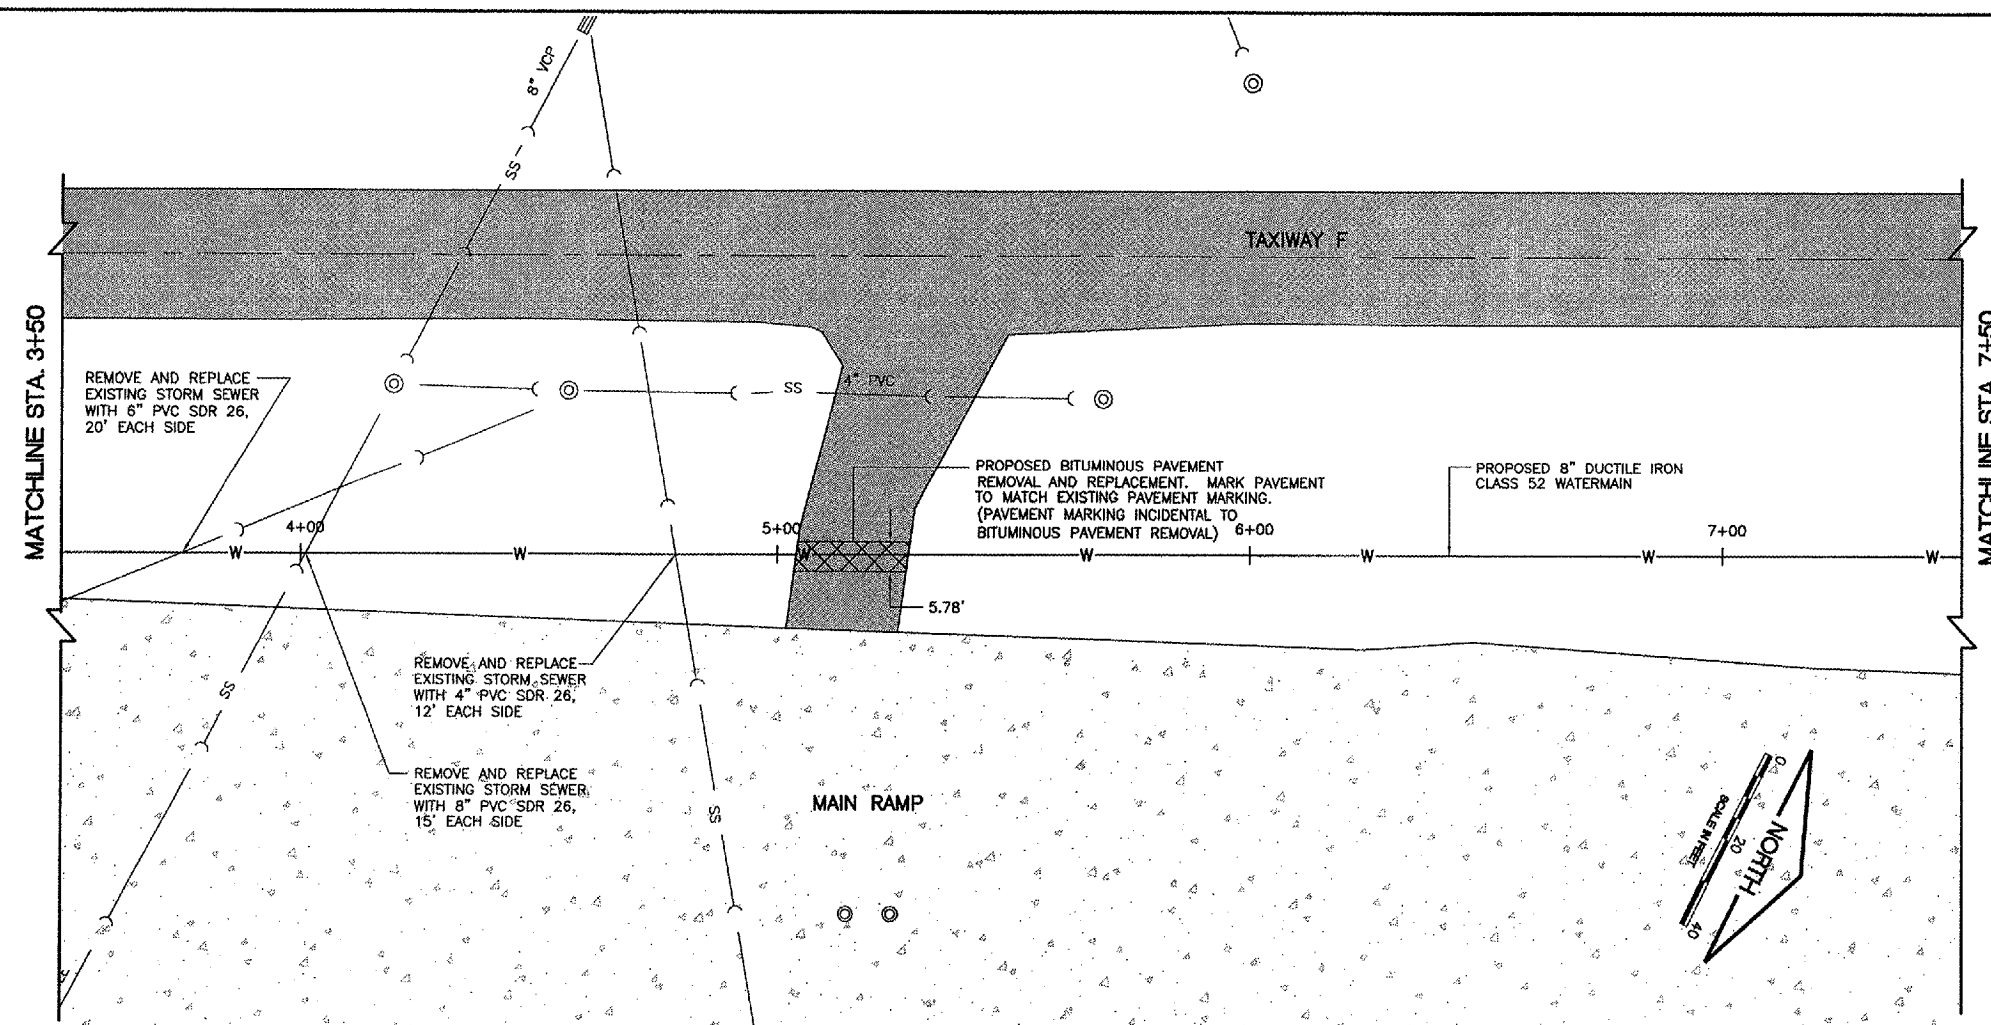


NOTE

1. COUPLINGS AND FITTINGS FOR STORM SEWER REPLACEMENT SHALL BE INCIDENTAL TO THE STORM SEWER.

REVISIONS

NUMBER	BY	DATE

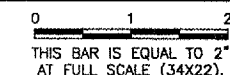

**PALWAUKEE MUNICIPAL AIRPORT
 CONSTRUCT SOUTHEAST QUADRANT FIRE
 PROTECTION SYSTEM**

**PLAN AND PROFILE
 STA. 3+50 TO STA. 7+50**

© Copyright CMT, Inc.
CMT
 CRAWFORD, MURPHY & TILLY, INC.
 CONSULTING ENGINEERS
 License No. 184-000618



DESIGN BY: MAB
 DRAWN BY: MAB/JRO
 CHECKED BY: DJK
 APPROVED BY: BDH
 DATE: 05/25/05
 JOB No: 00290-02