

PROP. CURVE S FRONTAGE ROAD
 PI STA. = 8+88.53
 $\Delta = 96^\circ 05' 19''$ (LT)
 $D = 63^\circ 39' 43''$
 $R = 90.00'$
 $T = 100.11'$
 $L = 150.94'$
 $E = 44.62'$
 P.C. STA = 7+88.42
 P.T. STA = 9+39.36

PROP. CURVE ILLINI DRIVE
 PI STA. = 0+97.43
 $\Delta = 44^\circ 25' 18''$ (LT)
 $D = 114^\circ 35' 30''$
 $R = 50.00'$
 $T = 20.42'$
 $L = 38.77'$
 $E = 4.01'$
 P.C. STA = 0+77.01
 P.T. STA = 1+15.78



DATE	
BY	
REVIEWED	
DESIGNED	
CHECKED	
DATE	
NO.	



DATE	
BY	
REVIEWED	
DESIGNED	
CHECKED	
DATE	
NO.	

**BEGIN CONSTRUCTION
S. FRONTAGE RD.
STA 8+84.46**

**END CONSTRUCTION
ILLINI DRIVE
STA 1+23.75**

BENCHMARK BP1:
 CHISELED SQUARE ON CONCRETE MEDIAN
 TIP NORTH SIDE OF FAYETTE AVENUE FIRST
 ENTRANCE EAST OF I-57/70 INTERCHANGE
 STA 68+46.00, 38' LT.
 ELEV 585.32

NOTE:
SEE INTERSECTION
DETAIL SHEETS FOR
DETAILS

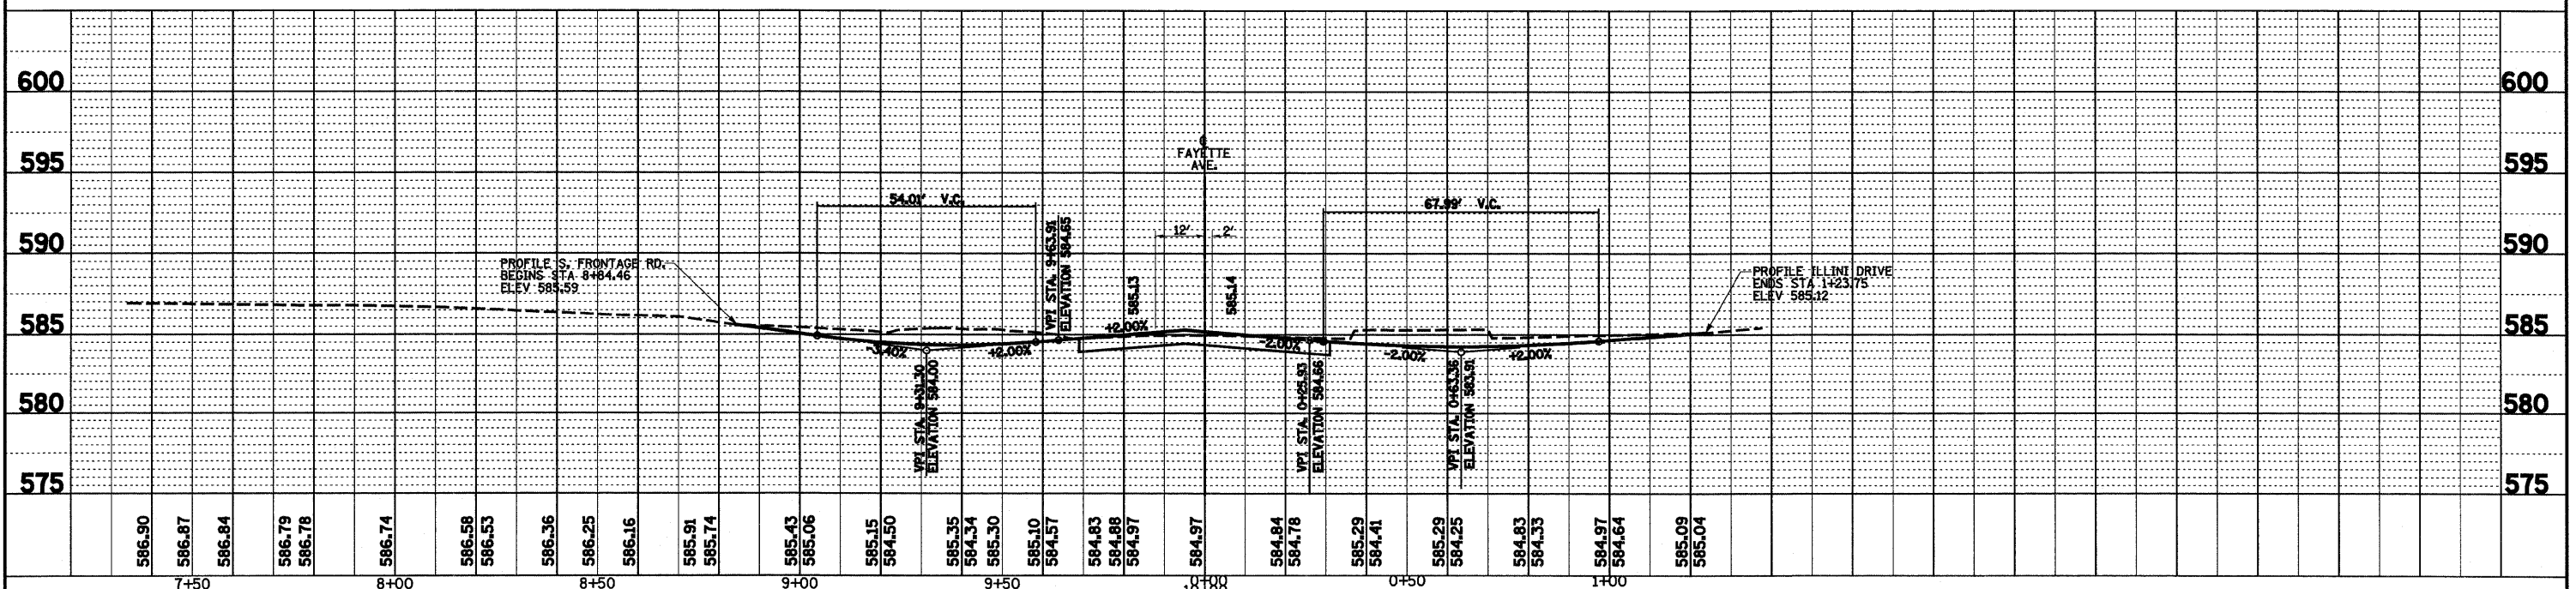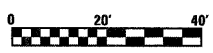

FILE NAME =	USER NAME = paul	DESIGNED - JWS	REVISED -	F.A.I. RTE.	SECTION	COUNTY	TOTAL SHEETS	SHEET NO.
S:\Projects\403-00072-57-70\p\p\Fayette\sp_20.FAY.dgn		DRAWN - PDB	REVISED -	57/70	(25-3)I-6	EFFINGHAM	839	70
PLOT SCALE = 40.0000' / IN.		CHECKED - BRM	REVISED -	CONTRACT NO. 74293				
PLOT DATE = 6/23/2010		DATE - 11-16-07	REVISED -	FED. ROAD DIST. NO. ILLINOIS FED. AID PROJECT				

STATE OF ILLINOIS
DEPARTMENT OF TRANSPORTATION

PLAN AND PROFILE, SOUTH FRONTAGE ROAD AND ILLINI DRIVE

SCALE: 1"=20' SHEET NO. 1 OF 1 SHEETS STA. TO STA.