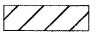
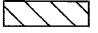

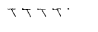


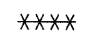
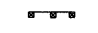

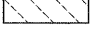
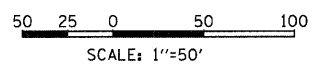
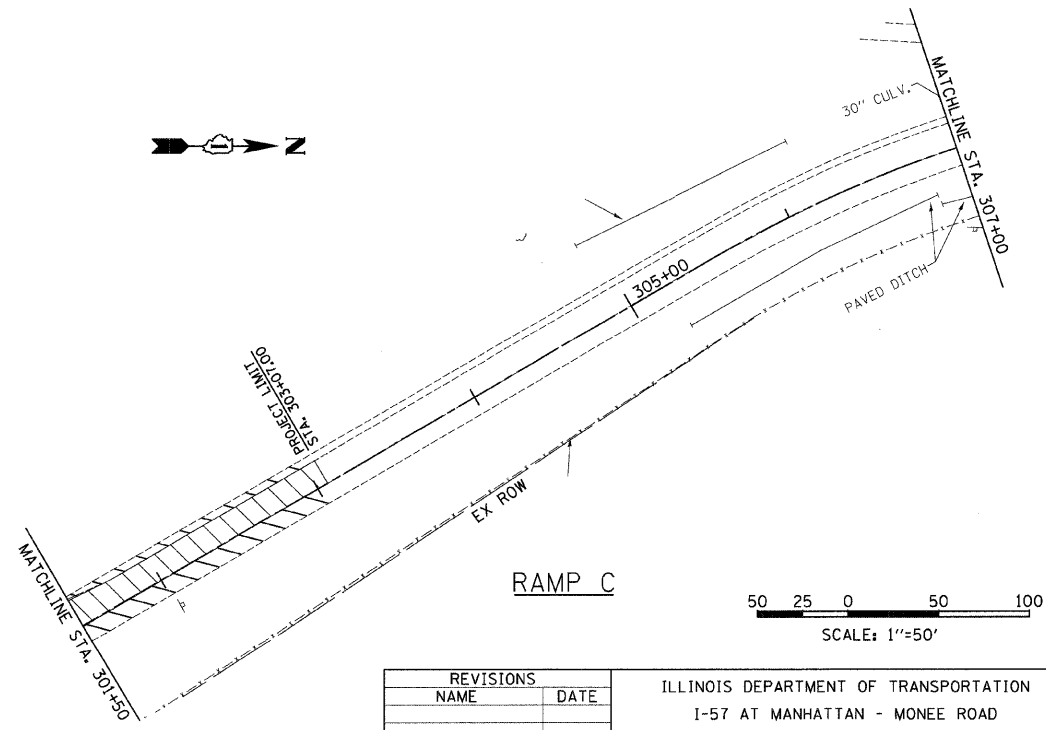
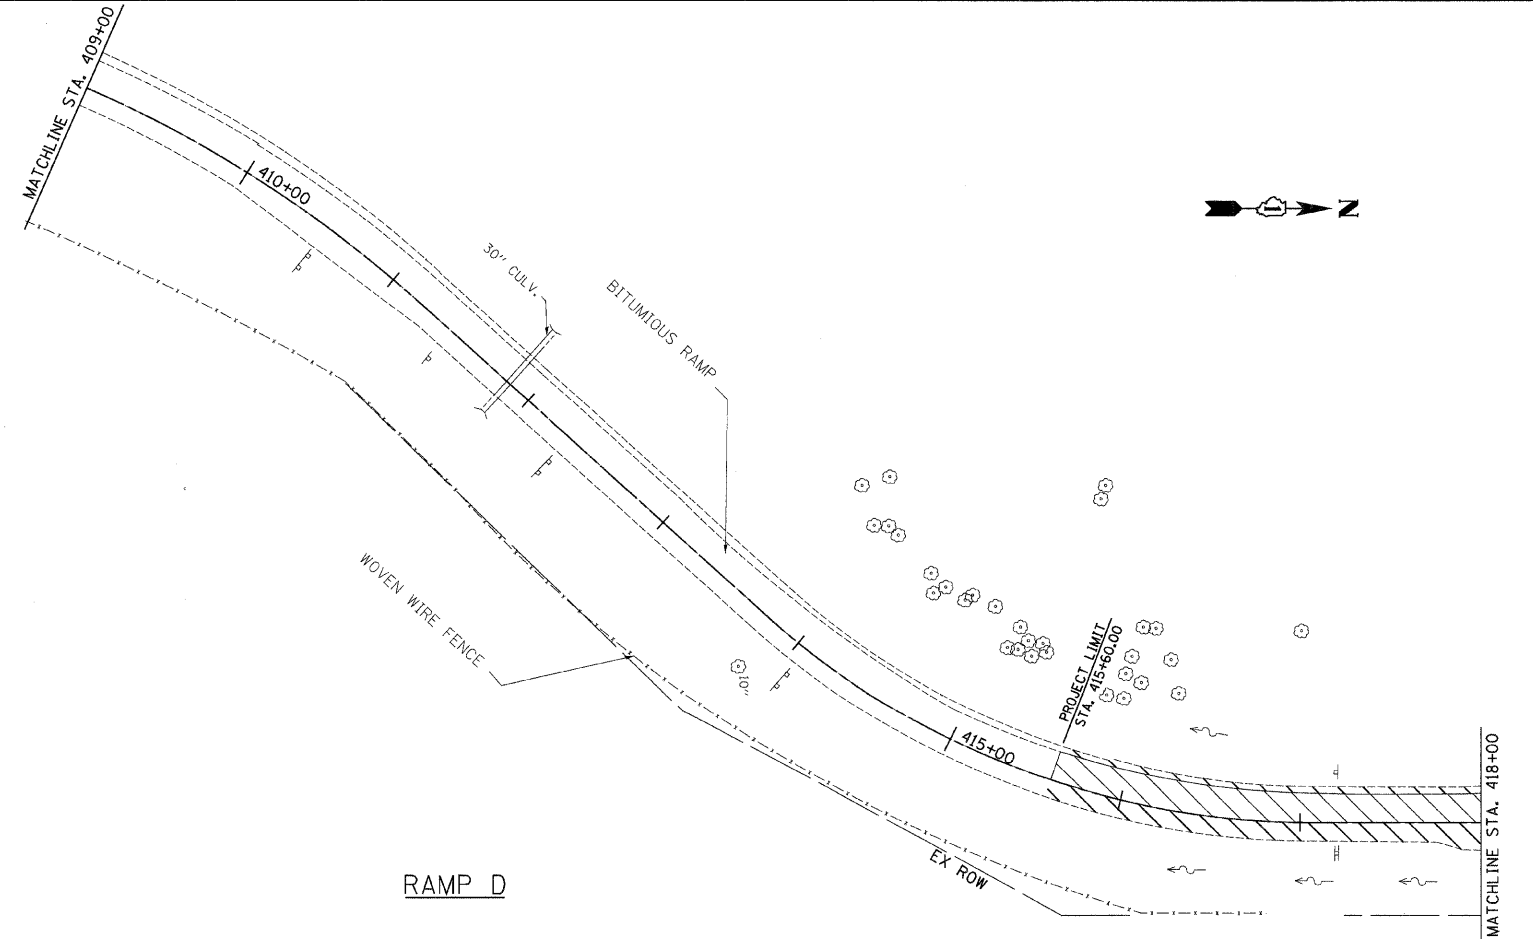
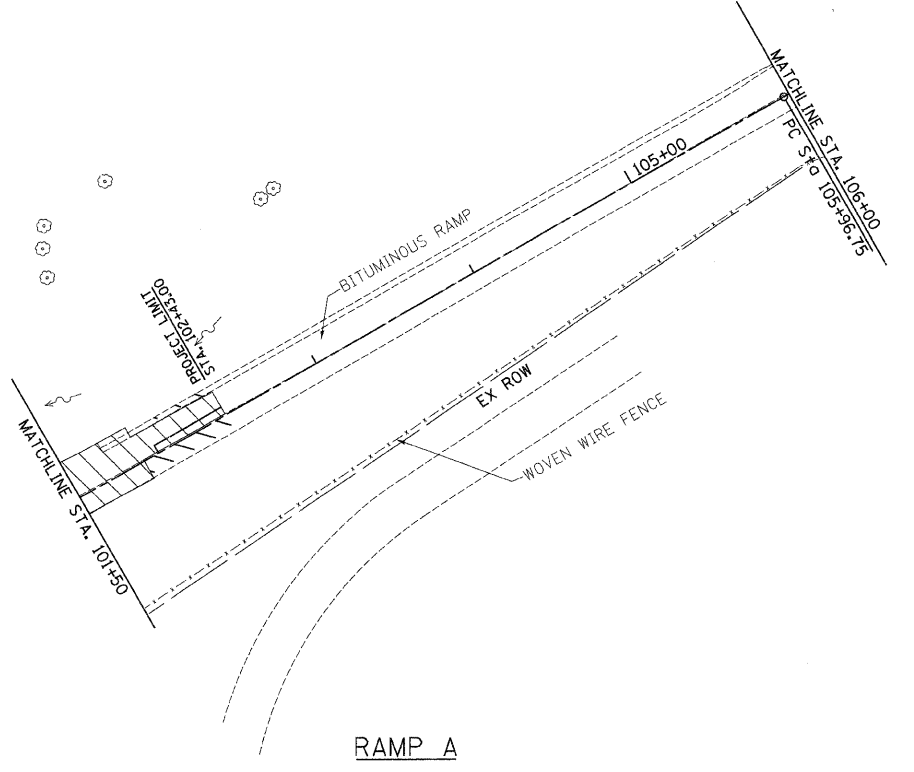
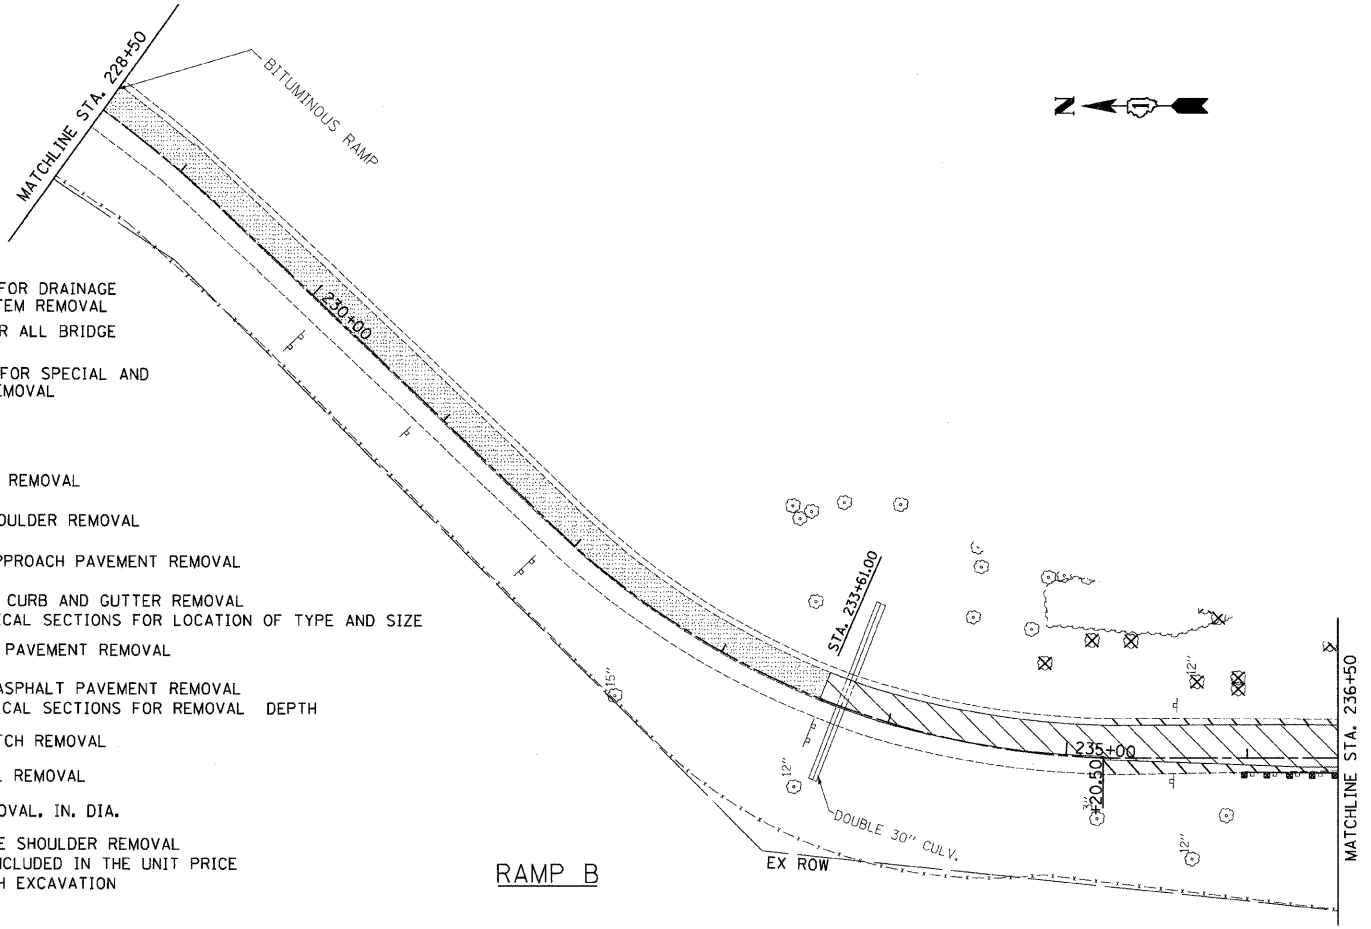


F.A.I. RTE.	SECTION	COUNTY	TOTAL SHEETS	SHEET NO.
57		WILL	303	27
STA.		TO STA.		
FED. ROAD DIST. NO.		ILLINOIS FED. AID PROJECT		
+9911&2) R-389-11B-1-BR-2		CONTRACT: 62253		

- NOTES:**
- 1) SEE DRAINAGE PLAN FOR DRAINAGE STRUCTURE AND SYSTEM REMOVAL
 - 2) SEE BRIDGE PLAN FOR ALL BRIDGE RELATED REMOVAL
 - 3) SEE GENERAL NOTES FOR SPECIAL AND HAZARDOUS WASTE REMOVAL

- LEGEND**
-  PAVEMENT REMOVAL
 -  PAVED SHOULDER REMOVAL
 -  BRIDGE APPROACH PAVEMENT REMOVAL
 -  CONCRETE CURB AND GUTTER REMOVAL
-SEE TYPICAL SECTIONS FOR LOCATION OF TYPE AND SIZE
 -  DRIVEWAY PAVEMENT REMOVAL
 -  HOT-MIX ASPHALT PAVEMENT REMOVAL
-SEE TYPICAL SECTIONS FOR REMOVAL DEPTH
 -  PAVED DITCH REMOVAL
 -  GUARDRAIL REMOVAL
 -  TREE REMOVAL, IN. DIA.
 -  AGGREGATE SHOULDER REMOVAL
-TO BE INCLUDED IN THE UNIT PRICE FOR EARTH EXCAVATION



REVISIONS	
NAME	DATE

ILLINOIS DEPARTMENT OF TRANSPORTATION
I-57 AT MANHATTAN - MONEE ROAD

EXISTING CONDITIONS
RAMPS A, B, C AND D

SCALE: VERT. NTS
HORIZ. 1"=50'
DATE 9/19/2008

DRAWN BY BDC, GH
CHECKED BY TMW

Clark Dietz
ENGINEERS

DESIGN FIRM REGISTRATION
No. 184-000450

118 SOUTH CLINTON STREET
SUITE 800
CHICAGO, IL 60661
PHONE : 312.648.9900
FAX : 312.648.0204

p:\022231\plans\sheet\102231DWPL0102.dgn
 8/17/2008