
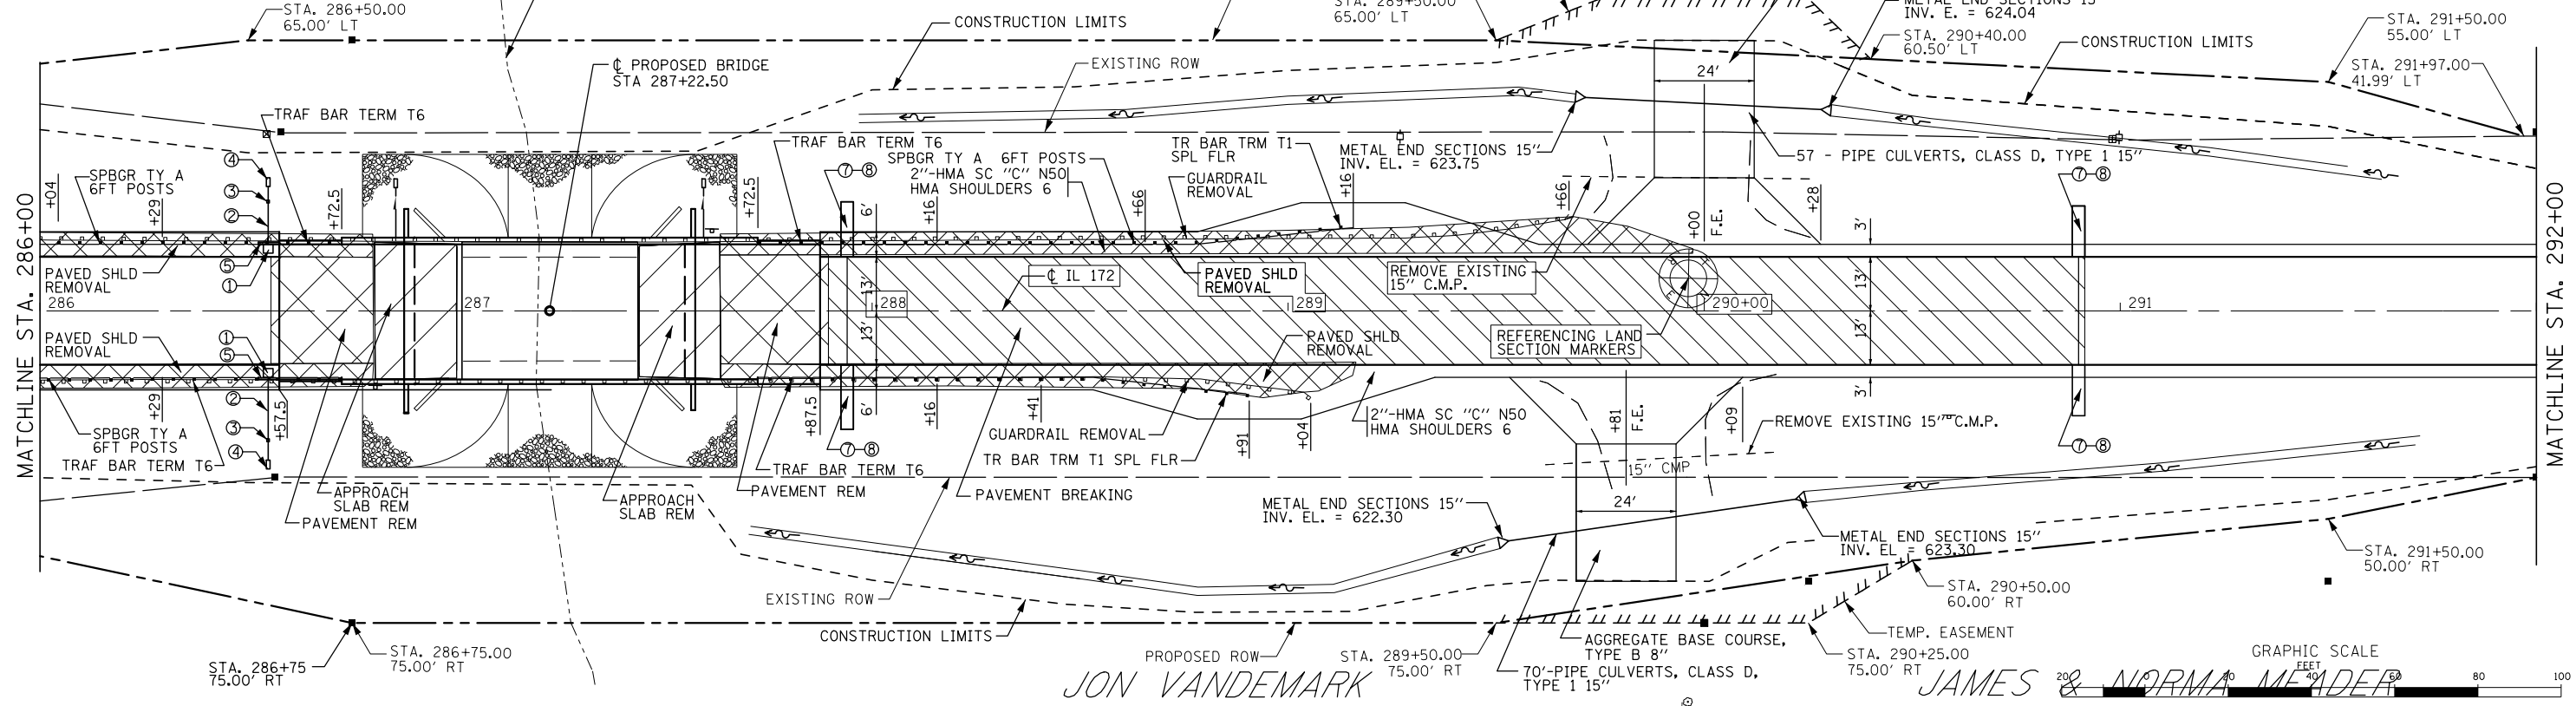


- ① TY G INLET BOX 610001
- ② PIPE DRAINS 12
- ③ CONC THRUST BLOCKS
- ④ MET END SEC 12
- ⑤ CONC SHLD CURB
- ⑥ COUNTY DITCH
- ⑦ FRENCH DRAINS
- ⑧ GEO FAB-FRENCH DRAIN

LUTHER A STULZMAN

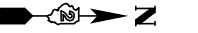


JON VANDEMARK

JAMES & NORMA MEADE



|          |  |
|----------|--|
| DATE     |  |
| BY       |  |
| PLAN     |  |
| SURVEYED |  |
| PLOTTED  |  |
| ALIGNED  |  |
| CHECKED  |  |
| NO. 1    |  |
| NO. 2    |  |
| NO. 3    |  |
| NO. 4    |  |
| NO. 5    |  |
| NO. 6    |  |
| NO. 7    |  |
| NO. 8    |  |
| NO. 9    |  |
| NO. 10   |  |
| NO. 11   |  |
| NO. 100  |  |

|                             |  |
|-----------------------------|--|
| DATE                        |  |
| BY                          |  |
| PROFILE                     |  |
| SURVEYED                    |  |
| PLOTTED                     |  |
| GRADES CHECKED              |  |
| STRUCTURE NOTATIONS CHECKED |  |
| NO. 1                       |  |
| NO. 2                       |  |
| NO. 3                       |  |
| NO. 4                       |  |
| NO. 5                       |  |
| NO. 6                       |  |
| NO. 7                       |  |
| NO. 8                       |  |
| NO. 9                       |  |
| NO. 10                      |  |
| NO. 11                      |  |
| NO. 100                     |  |

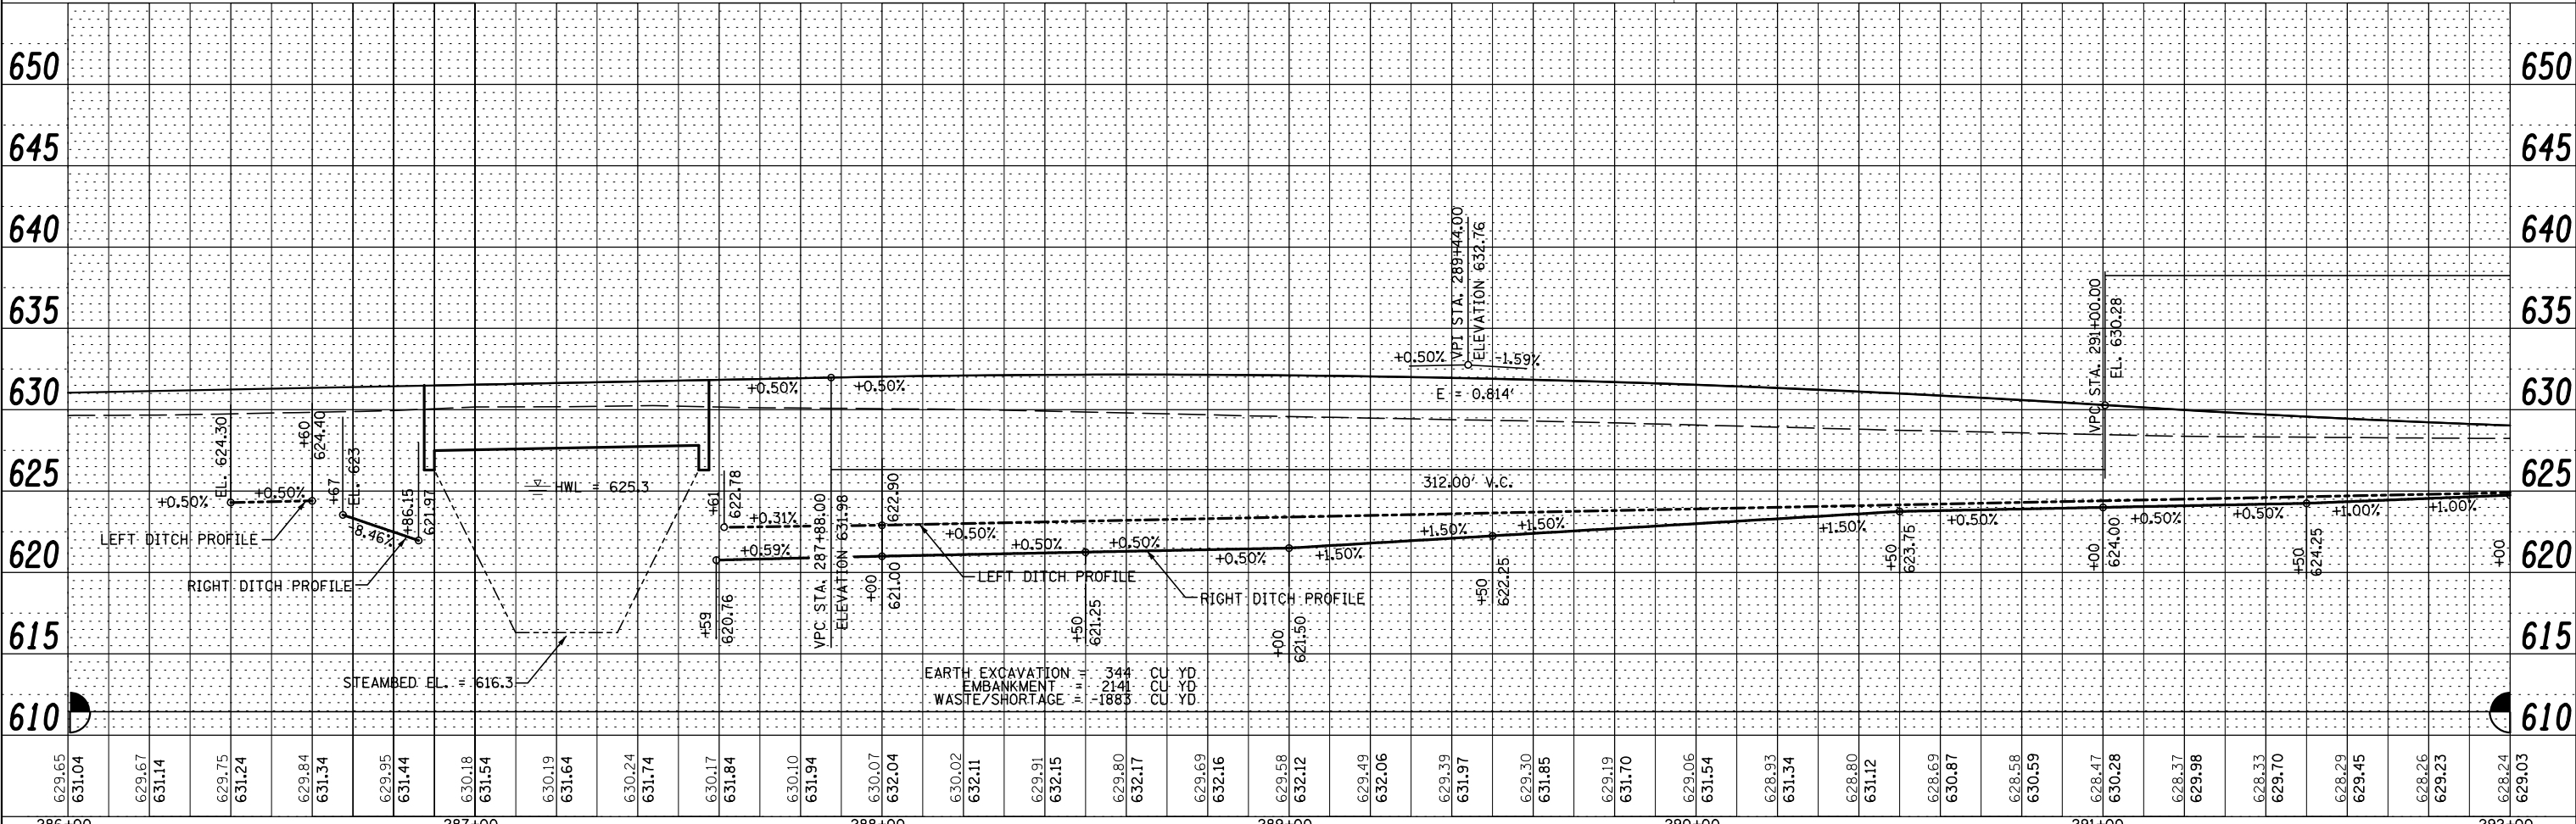

|             |                      |                |           |   |  |  |                         |                    |                     |                            |                 |              |
|-------------|----------------------|----------------|-----------|---|--|--|-------------------------|--------------------|---------------------|----------------------------|-----------------|--------------|
| FILE NAME = | USER NAME = *USER*   | DESIGNED - RAC | REVISED - | <b>STATE OF ILLINOIS</b><br><b>DEPARTMENT OF TRANSPORTATION</b> |  | Zroka Engineering, P.C.<br>4216 North Hermitage<br>Chicago, IL 60613 | <b>PLAN AND PROFILE</b> | F.A.S. RTE. 200    | SECTION 141B-2      | COUNTY WHITESIDE           | TOTAL SHEETS 77 | SHEET NO. 16 |
| *FILEL*     | PLOT SCALE = *SCALE* | CHECKED - DAZ  | REVISED - |   |  |  |                         | CONTRACT NO. 64D81 |                     | ILLINOIS FED. AID PROJECT  |                 |              |
|             | PLOT DATE = *DATE*   | DATE - 6-21-13 | REVISED - |   |  |  |                         | SCALE: 1" = 20'    | SHEET 2 OF 3 SHEETS | STA. 286+00 TO STA. 292+00 |                 |              |
|             |                      |                |           |   |  |  |                         |                    |                     |                            |                 |              |