
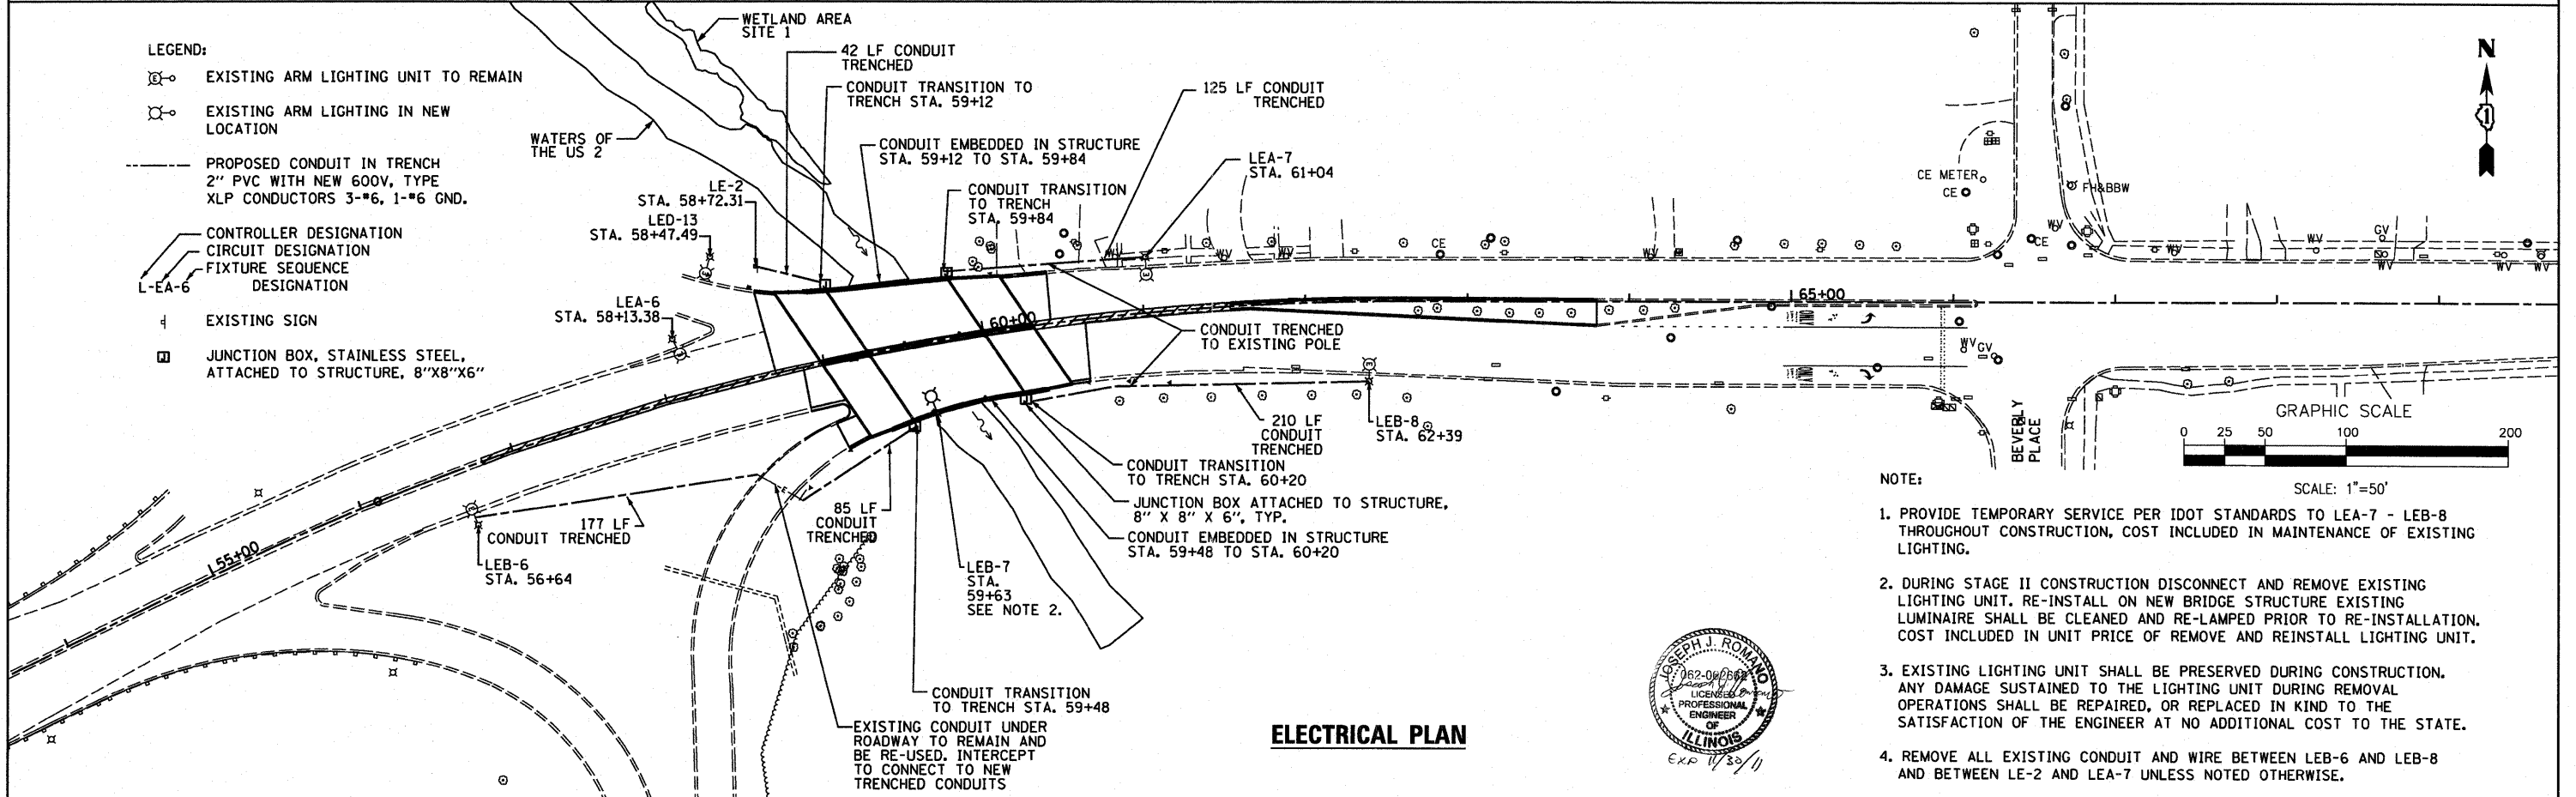


PAVEMENT MARKING PLAN

CONTACT DEBBIE HANLEN, AREA TRAFFIC FIELD TECHNICIAN AT (847) 438-2300 TWO (2) WEEKS PRIOR TO INSTALLATION OF PERMANENT PAVEMENT MARKINGS.

NOTE:

1. PERMANENT PAVEMENT MARKING SHALL BE THERMOPLASTIC FOR HMA SURFACES (OF THE EXTRUDED TYPE) AND POLYUREA PAVEMENT MARKING, TYPE II FOR CONCRETE SURFACES CONFORMING TO I.D.O.T. STANDARD SPECIFICATIONS. PERMANENT PAVEMENT MARKINGS SHALL BE PLACED IN ACCORDANCE WITH THE "DISTRICT ONE TYPICAL PAVEMENT MARKINGS" DETAIL (TC-13) AND USED WITH STATE STANDARD.
2. RAISED REFLECTIVE PAVEMENT MARKERS ARE TO BE PLACED THROUGHOUT THE IMPROVEMENT LIMITS. DOUBLE LINE MARKERS SHALL BE PLACED. SEE DETAIL "TYPICAL APPLICATIONS RAISED REFLECTIVE PAVEMENT MARKERS (SLOW-PLOW RESISTANT)". RPM'S SHALL BE PLACED IN ACCORDANCE WITH THE "DISTRICT ONE TYPICAL RPM" DETAIL (TC-11) AND USED WITH STATE STANDARD.

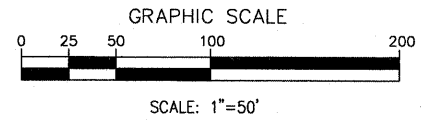


ELECTRICAL PLAN

LEGEND:

- ⊗ EXISTING ARM LIGHTING UNIT TO REMAIN
- ⊙ EXISTING ARM LIGHTING IN NEW LOCATION
- PROPOSED CONDUIT IN TRENCH 2" PVC WITH NEW 600V, TYPE XLP CONDUCTORS 3-*6, 1-*6 GND.
- CONTROLLER DESIGNATION
- CIRCUIT DESIGNATION
- FIXTURE SEQUENCE DESIGNATION
- ⊕ EXISTING SIGN
- ⊠ JUNCTION BOX, STAINLESS STEEL, ATTACHED TO STRUCTURE, 8"X8"X6"

NOTE:

1. PROVIDE TEMPORARY SERVICE PER IDOT STANDARDS TO LEA-7 - LEB-8 THROUGHOUT CONSTRUCTION, COST INCLUDED IN MAINTENANCE OF EXISTING LIGHTING.
2. DURING STAGE II CONSTRUCTION DISCONNECT AND REMOVE EXISTING LIGHTING UNIT. RE-INSTALL ON NEW BRIDGE STRUCTURE EXISTING LUMINAIRE SHALL BE CLEANED AND RE-LAMPED PRIOR TO RE-INSTALLATION. COST INCLUDED IN UNIT PRICE OF REMOVE AND REINSTALL LIGHTING UNIT.
3. EXISTING LIGHTING UNIT SHALL BE PRESERVED DURING CONSTRUCTION. ANY DAMAGE SUSTAINED TO THE LIGHTING UNIT DURING REMOVAL OPERATIONS SHALL BE REPAIRED, OR REPLACED IN KIND TO THE SATISFACTION OF THE ENGINEER AT NO ADDITIONAL COST TO THE STATE.
4. REMOVE ALL EXISTING CONDUIT AND WIRE BETWEEN LEB-6 AND LEB-8 AND BETWEEN LE-2 AND LEA-7 UNLESS NOTED OTHERWISE.

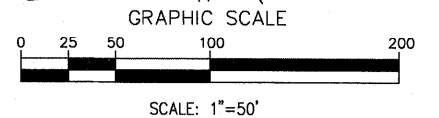

FILE NAME =	DESIGNED - MC	REVISED -
...\\01-62101-sht-pavmark-lighting.dgn	DRAWN - MC	REVISED -
PLOT TIME = 11:00:40 AM	CHECKED - TRP	REVISED -
PLOT DATE = 6/22/2011	DATE - 06/24/2011	REVISED -

SEPSTEIN
 800 WILSON ST
 CHICAGO, ILLINOIS 60611-1209
 TEL 312 464 9100
 FAX 312 558 1217
 WEB www.sepstein-fel.com

**STATE OF ILLINOIS
 DEPARTMENT OF TRANSPORTATION**

PAVEMENT MARKING AND ELECTRICAL PLAN	
SCALE: 1" = 50'	SHEET NO. 1 OF 1 SHEETS
STA. 55+00.00 TO STA. 70+00.00	

F.A.U. RTE.	SECTION	COUNTY	TOTAL SHEETS	SHEET NO.
1257	104RB-R	LAKE	54	17
CONTRACT NO. 62102				
ILLINOIS FED. AID PROJECT				