


STAGING TYPICAL SECTIONS

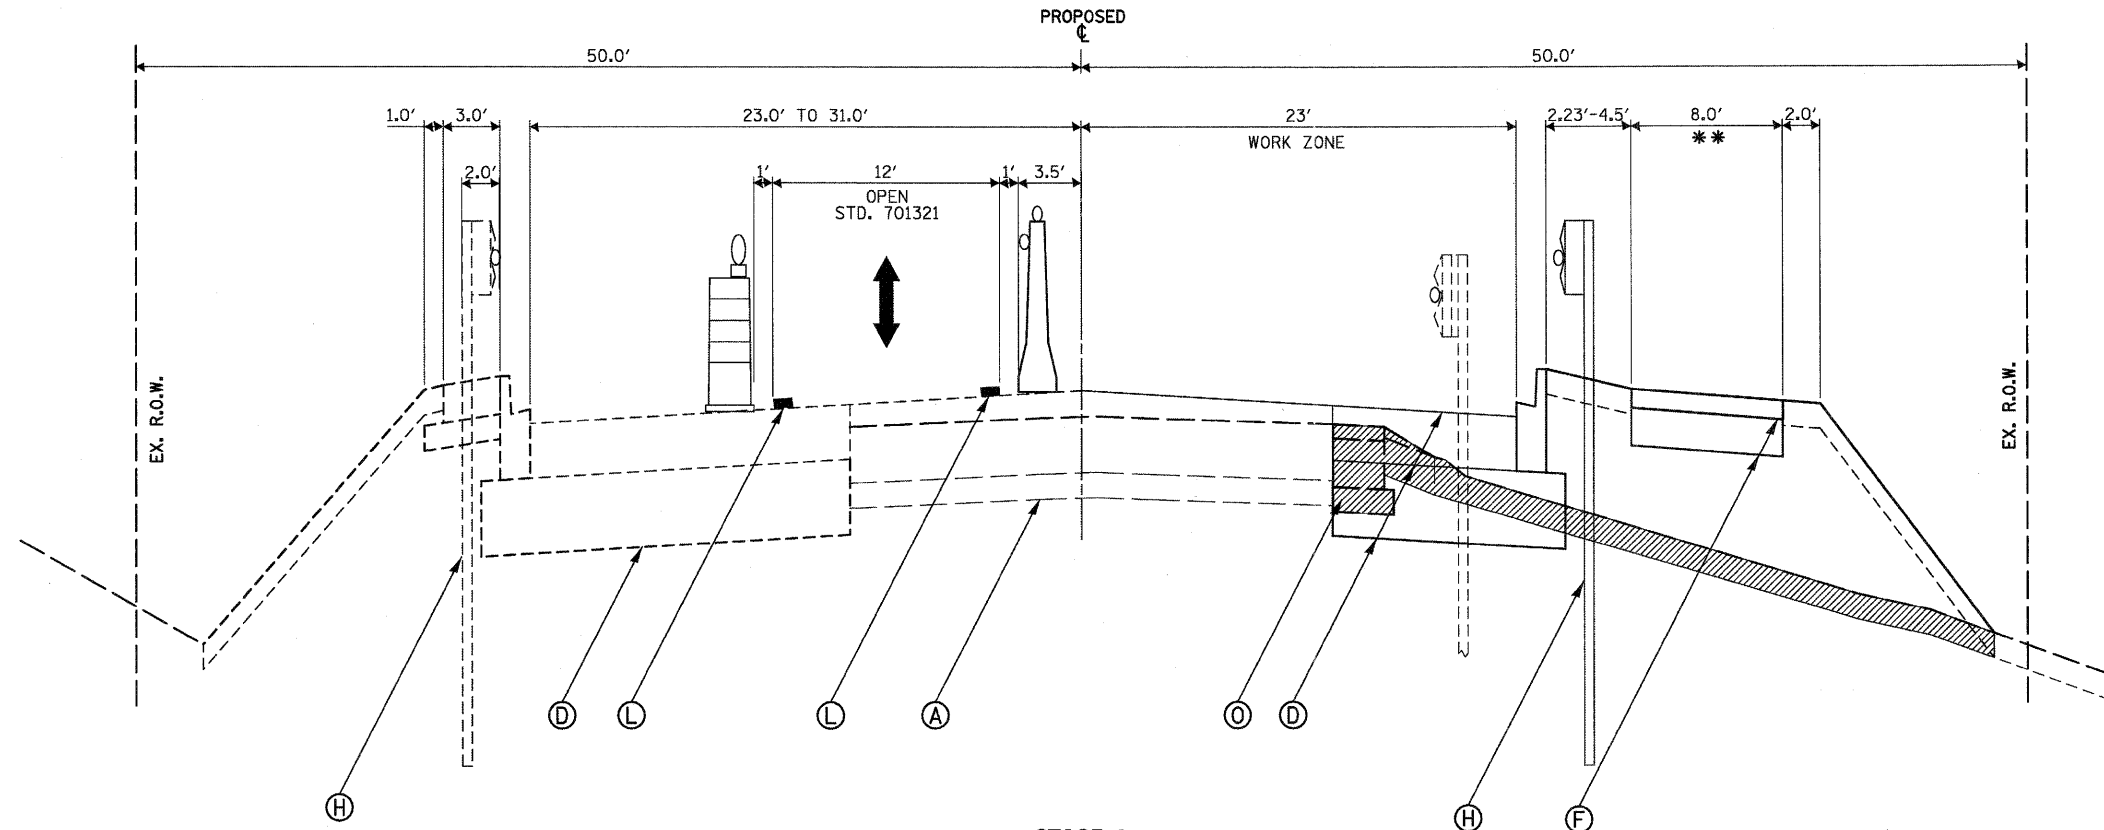

STAGE 2

- CONSTRUCT TEMPORARY RAMP STA. 17+10.4 TO STA. 17+17.2, LT AND STA. 18+49.9 TO STA. 18+56.7, LT.
- SET UP STAGE 2 LANE SHIFT AND TRAFFIC CONTROL PLAN (SEE STAGE 2 MOT PLANS).
- RELOCATE AND SET TEMPORARY CONCRETE BARRIER WALL.
- RELOCATE AND SET TEMPORARY BRIDGE SIGNALS.
- INSTALL EROSION CONTROL DEVICES AS REQUIRED PRIOR TO BEGINNING CONSTRUCTION ACTIVITIES
- REMOVE EXISTING GUARDRAIL RIGHT OF THE CENTERLINE.
- CONSTRUCT BRIDGE AND APPROACH SLAB RIGHT OF CENTERLINE
- CONSTRUCT SUBGRADE, AGGREGATE BASE COURSES, AND PAVEMENTS (BINDER COURSE ONLY) RIGHT OF CENTERLINE.
- CONSTRUCT THE MULTI-USE PATH.
- CONSTRUCT THE STEEL PLATE BEAM GUARDRAIL AND END TREATMENTS, RIGHT OF CENTERLINE. CONSTRUCT HEIGHT OF GUARDRAIL BASED ON THE 2 1/4" SURFACE COURSE TO BE PLACED IN STAGE 3.
- PLACE TOPSOIL, SEEDING AND BLANKET RIGHT OF THE CENTERLINE IN ITS ENTIRETY.

PAVEMENT MARKING NOTE:

ONLY TEMPORARY PAVEMENT MARKING TAPE WILL BE USED ON EXISTING PAVEMENT PAST THE PROPOSED PAVING LIMITS AND FINAL SURFACE COURSES.

STAGE 2 SOUTH LANE CLOSURE

STA. 15+86.6 TO STA. 16+87.2
OMIT BRIDGE
STA. 18+79.9 TO STA. 19+85.2
**MULTI-USE PATH - STA. 15+87.8 TO STA. 17+17.2
STA. 18+49.9 TO STA. 19+84.9

LEGEND

- (A) EXIST. PAVEMENT STRUCTURE
- (B) EXIST. PAVEMENT AND SHOULDER STRUCTURE - TO BE REMOVED
- (C) EXIST. GUARDRAIL W/PROP. GUARDRAIL MARKERS
- (D) PROP. PAVEMENT STRUCTURE (AGGREGATE BASE/HMA BINDER ONLY)
- (E) PROP. SURFACE COURSE
- (F) PROP. MULTI-USE PATH/AGGREGATE BASE COURSE
- (G) PROP. AGGREGATE SHOULDERS
- (H) PROP. STEEL PLATE BEAM GUARDRAIL, TYPE A W/GUARDRAIL MKRS.
- (I) PROP. BASE COURSE WIDENING
- (J) 10", TEMPORARY PAVEMENT W/4" AGGREGATE BASE COURSE
2 1/4" - HMA SURFACE COURSE, MIX "D", N50
7 3/4" - HMA BINDER COURSE, IL-19.0 (2 LIFTS)
- (K) AGGREGATE WEDGE SHOULDER, TYPE B
- (L) TEMPORARY PAVEMENT MARKING LINE
- (M) SAWCUT - FULL DEPTH
- (N) SHORT-TERM PAVEMENT MARKINGS
- (O) TEMPORARY PAVEMENT REMOVAL
- (P) HMA SURFACE REMOVING

FILE NAME = W:\Projects\2011\020954_Be thorough\cadd\Cvt1\020954\Sh\A\MOT-Typical2.dgn

WBK WILLS BURKE KELSEY ASSOCIATES LTD.
116 West Main Street, Suite 201
St. Charles, Illinois 60174
(630) 443-7755

USER NAME = #USER#	DESIGNED - DPB	REVISED -
PLOT SCALE =	DRAWN - RPD	REVISED -
PLOT DATE = 7/6/2011	CHECKED - SBP	REVISED -
	DATE - 7/8/11	REVISED -

STATE OF ILLINOIS
DEPARTMENT OF TRANSPORTATION

MAINTENANCE OF TRAFFIC
TYPICAL SECTIONS

SCALE:	SHEET NO. 30 OF 88 SHEETS	STA.	TO STA.	F.A. RTE. 5355	SECTION 04-00167-00-BR	COUNTY DEKALB	TOTAL SHEETS 88	SHEET NO. 30
				FED. ROAD DIST. NO. 3 [ILLINOIS] FED. AID PROJECT				

CONTRACT NO. 87491