

F.A. RTE.	SECTION	COUNTY	TOTAL SHEETS	SHEET NO.
		ST. CLAIR	10	1


CONTRACT NO. 44910

STATE OF ILLINOIS
DEPARTMENT OF TRANSPORTATION
DIVISION OF HIGHWAYS
**IDOT /IHPA STATEWIDE
JARROT MANSION STATE HISTORIC SITE**

PARK ROAD IMPROVEMENTS
ST. CLAIR COUNTY
JOB NO. C-30-010-06

SECTION: JARROT MANSION HISTORIC SITE


COMMON FIELDS OF CAHOKIA

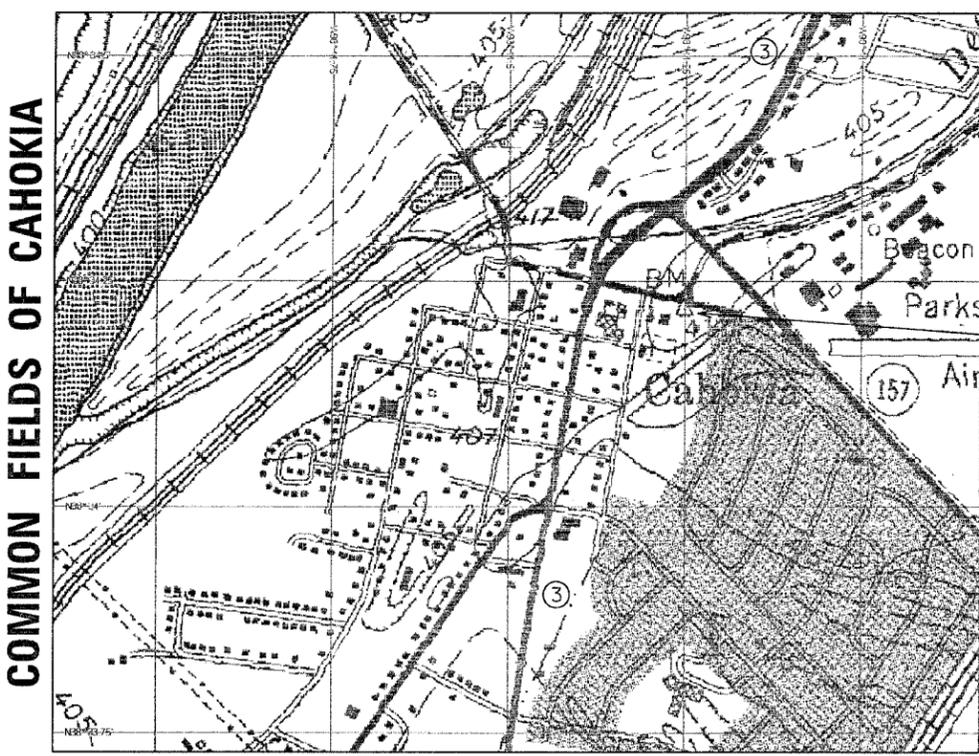

LOCATION OF SECTION INDICATED THUS: - [black rectangle] -

- INDEX OF SHEETS**
1. COVER SHEET
 2. SUMMARY OF QUANTITIES AND SCHEDULES
 3. REMOVAL PLAN
 4. PROPOSED PLAN
 5. PROPOSED DRAINAGE PLAN
 6. DETAILS
 7. PROPOSED LANDSCAPE PLAN
 8. PROPOSED LANDSCAPE DETAILS
 9. BASELINE CROSS SECTIONS
 10. DRIVEWAY AND PARKING CROSS SECTIONS

- STATE STANDARDS**
- 542401
 - 701001 - 01
 - 701006 - 02
 - 701501 - 03
 - 701801 - 03
 - 702001 - 06

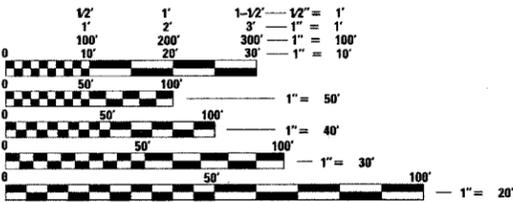


FULL SIZE PLANS HAVE BEEN PREPARED USING STANDARD ENGINEERING SCALES. REDUCED SIZED PLANS WILL NOT CONFORM TO STANDARD SCALES. IN MAKING MEASUREMENTS ON REDUCED PLANS, THE ABOVE SCALES MAY BE USED.

J.U.L.I.E.
JOINT UTILITY LOCATION INFORMATION FOR EXCAVATION
CALL 1-800-892-0123

CONTRACT NO. 44910

LOCATION MAP

GROSS LENGTH = N/A
NET LENGTH = N/A

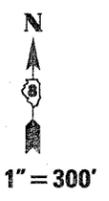

McDonough-Whitlow, P.C.
Consulting Engineers & Land Surveyors
138 East Wood Street
Hillsboro, IL 62049
Phone: 217.532.9233
Fax: 217.532.6300
PROFESSIONAL REG. NO. 124-0274

STATE OF ILLINOIS
DEPARTMENT OF TRANSPORTATION
DIVISION OF HIGHWAYS

SUBMITTED 09/15 20 06

Jane DiStella
DEPUTY DIRECTOR OF HIGHWAYS, REGION - ENGINEER
Project Engineer / IHPA
October 13, 2006

Mike Jurek
ENGINEER OF DESIGN AND ENVIRONMENT

October 13, 2006

Milton R. Sosa, P.E.
DIRECTOR OF HIGHWAYS, CHIEF ENGINEER



Toni M. McDonough 7-11-06
Toni M. McDonough, McDonough-Whitlow, P.C. Date
Licensed Professional Engineer
State of Illinois No. 81-5025
License Expires 11/30/06

**PRINTED BY THE AUTHORITY
OF THE STATE OF ILLINOIS**

DISTRICT PROJECT ENGINEER - LANCE KIDV

URBAN
100% STATE
7025

Summary of Quantities		Unit	Quantity
Pay Item Code No.	Item Description		
20101350	TREE PRUNING (OVER 10 INCH DIAMETER)	EACH	1
20200100	EARTH EXCAVATION	CU YD	190
20800150	TRENCH BACKFILL	CU YD	25
21101625	TOPSOIL FURNISH AND PLACE, 6"	SQ YD	339
25000100	SEEDING, CLASS 1	ACRE	0.40
25000400	NITROGEN FERTILIZER NUTRIENT	POUND	32
** 25000500	PHOSPHORUS FERTILIZER NUTRIENT	POUND	32
25000600	POTASSIUM FERTILIZER NUTRIENT	POUND	32
25100105	MULCH, METHOD 1	ACRE	0.40
44000100	PAVEMENT REMOVAL	SQ YD	401
44000200	DRIVEWAY PAVEMENT REMOVAL	SQ YD	144
44000600	SIDEWALK REMOVAL	SQ FT	1250
54200640	PIPE CULVERTS, TYPE 1, CORRUGATED STEEL OR ALUMINUM CULVERT PIPE 15"	FOOT	26
54213870	STEEL END SECTIONS 15"	EACH	2
** 56109210	WATER VALVES TO BE ADJUSTED	EACH	1
** 56500400	DOMESTIC METER VAULTS TO BE REMOVED	EACH	1
** 60600095	CLASS S1 CONCRETE (OUTLET)	CU YD	4.5
** 60602400	CONCRETE GUTTER (SPECIAL)	FOOT	141.0
72000100	SIGN PANEL - TYPE 1	SQ FT	4
72400100	REMOVE SIGN PANEL ASSEMBLY - TYPE A	EACH	1
72400500	RELOCATE SIGN PANEL ASSEMBLY - TYPE A	EACH	1
** 72800100	TELESCOPING STEEL SIGN SUPPORT	FOOT	24
** 78001100	PAINT PAVEMENT MARKING - LETTERS AND SYMBOLS	SQ FT	9.2
** 78001110	PAINT PAVEMENT MARKING - LINE 4"	FOOT	255
* X0301339	REMOVE EXISTING PARKING BLOCKS	EACH	15
* X0322983	STONE CURB	FOOT	189
* X0701000	WOOD BUMPER BLOCKS	EACH	12
* XX000882	WOOD FENCE	FOOT	405
* XX001758	WOOD FENCE REMOVAL	FOOT	197
* Z0013798	CONSTRUCTION LAYOUT	L SUM	1
* X0325449	SOIL SOLIDIFIED PAVEMENT AND SIDEWALK	SQ YD	923
* Z0027600	GATE, SPECIAL 6'-0"	FOOT	6
* X0325447	GATE, SPECIAL 10'-0"	FOOT	10
* X0325448	GATE, SPECIAL 20'-0"	FOOT	20
B2000768	TREE, AMELANCHIER X GRANDIFLORA AUTUMN BRILLIANCE (AUTUMN BRILLIANCE SERVICE BERRY), 7' HEIGHT, SHRUB FORM, BALLED AND BURLAPPED	EACH	1
* K0030394	PERENNIAL, ACHILLEA MILLEFOLIUM 'PAPRIKA', (PAPRIKA YARROW), 1 GALLON	EACH	18
* X0322852	PERENNIAL, ASTER NOVAE-ANGLIAE 'PURPLE DOME', (PURPLE DOME ASTER), 1 GALLON	EACH	11
* K0030407	PERENNIAL, ALCEA ROSEA 'INDIAN SPRING', (INDIAN SPRING HOLLYHOCK), 1 GALLON	EACH	34
* C2001326	SHRUB, CLETHRA ALNIFOLIA 'HUMMINGBIRD', (HUMMINGBIRD SUMMERSWEET), 18" HEIGHT, BALLED AND BURLAPPED/POT	EACH	14
* K0030409	PERENNIAL, CAMPANULA CARPATICA 'BLUE CLIPS', (BLUE CLIPS CARPATHIAN HAREBELL), 1 QUART	EACH	50
* K0030411	PERENNIAL, ECHINACEA PURPUREA 'MAGNUS', (MAGNUS PURPLE CONEFLOWER), 1 GALLON	EACH	8
* C2003426	SHRUB, HYDRANGEA ARBORESCENS 'ANNABELLE', (ANNABELLE SMOOTH HYDRANGEA), 3 GALLON	EACH	7
* C2015302	SHRUB, JUNIPERUS CHINENSIS 'KALLAY'S COMPACTA', (KALLAY COMPACT JUNIPER), 5 GALLON	EACH	7
* K0030413	PERENNIAL, PHLOX SUBULATA 'BLUE EMERALD', (BLUE EMERALD CREEPING PHLOX), 1 QUART	EACH	29
* XX060319	GRASS, PANICUM VIRGATUM 'HEAVY METAL', (HEAVY METAL SWITCH GRASS), 1 GALLON	EACH	19
* K0030404	PERENNIAL, RUDBECKIA FULGIDA 'GOLDSTURM', (GOLDSTURM BLACK EYED SUSAN), 1 GALLON	EACH	15
* X0325600	GRASS, SPOROBOLUS HETEROLEPIS, (PRAIRIE DROPSEED), 1 GALLON	EACH	13
* C2001328	SHRUB, SYRINGA VULGARIS, (COMMON LILAC), 30" HEIGHT, BALLED AND BURLAPPED	EACH	3
* K0030402	PERENNIAL, TRANSPLANTED DAYLILIES FROM EXISTING FENCE ROW	EACH	22
* K0030405	PERENNIAL, TRANSPLANTED IRISES FROM EXISTING FENCE ROW	EACH	17
* C2001330	SHRUB, THUJA OCCIDENTALIS 'LITTLE GIANT', (LITTLE GIANT ARBORVITAE), 5 GALLON	EACH	8
* C2011936	SHRUB, VIBURNUM DENTATUM RALPH SENIOR (AUTUMN JAZZ ARROWWOOD VIBURNUM), 3' HEIGHT, BALLED AND BURLAPPED	EACH	1
* X0300890	COMPOST PLACEMENT-2"	SQ YD	215
* K1003679	MULCH	CU YD	19
* X0301117	SPADE EDGING	FOOT	115
67100100	MOBILIZATION	L SUM	1
70103100	TRAFFIC CONTROL COMPLETE	L SUM	1

CLASS S1 CONCRETE (OUTLET)	
LOCATION	QUANTITY (CU. YD.)
GUTTER INLET	3.0
GUTTER OUTLET	1.5
TOTAL	4.5

SOIL SOLIDIFIED PAVEMENT AND SIDEWALK	
LOCATION	QUANTITY (SQ. YD.)
DRIVEWAY AND PARKING	742
SIDEWALK	181
TOTAL	923

* SPECIAL PROVISION
** SPECIALTY ITEMS

SIGN SCHEDULE											
ROUTE	STATION	OFFSET	SIGN # MUTCD	SIZE INxIN		SIGN PANEL TYPE 1 SQ. FT.	MESSAGE	# OF POSTS	TELESCOPING STEEL SIGN SUPPORT FOOT	REMOVE SIGN PANEL ASSEMBLY TYPE A	RELOCATE SIGN PANEL ASSEMBLY TYPE A
				W	H						
1ST STREET (BASELINE)	0+59	22' RT	--	--	--	--	EX. HANDICAPPED PARKING	1	--	1	--
	2+86	20' RT	--	--	--	--	RIGHT TURN	1	--	--	1
DRIVEWAY AND PARKING	1+19.7	35' LT	R7-8	12	18	1.5	RESERVED PARKING	1	12	--	--
			R7-1101	12	6	0.5	\$250 FINE	-	--	--	--
	1+19.7	35' RT	R7-8	12	18	1.5	RESERVED PARKING	1	12	--	--
			R7-1101	12	6	0.5	\$250 FINE	-	--	--	--
TOTALS:						4.0		24	1	1	

APPLICATION RATES	
NITROGEN FERTILIZER NUTRIENT	90 LB/ACRE
PHOSPHORUS FERTILIZER NUTRIENT	90 LB/ACRE
POTASSIUM FERTILIZER NUTRIENT	90 LB/ACRE
MULCH METHOD 1	2 TONS/ACRE

REVISIONS	
NAME	DATE


ILLINOIS DEPARTMENT OF TRANSPORTATION
SUMMARY OF QUANTITIES AND SCHEDULES
IDOT / IHPA
JARROT MANSION STATE
HISTORIC SITE

SCALE: 1:20
DATE: 4-12-06

DRAWN BY: EJR
CHECKED BY: KCM

DISTRICT PROJECT ENGINEER - LANCE KIDD

F.A. RT.	SECTION	COUNTY	TOTAL SHEETS	SHEET NO.
		ST. CLAIR	10	3
STA.	TO STA.			
FED. ROAD DIST. NO.	ILLINOIS	FED. AID PROJECT		
CONTRACT NO. 44910				

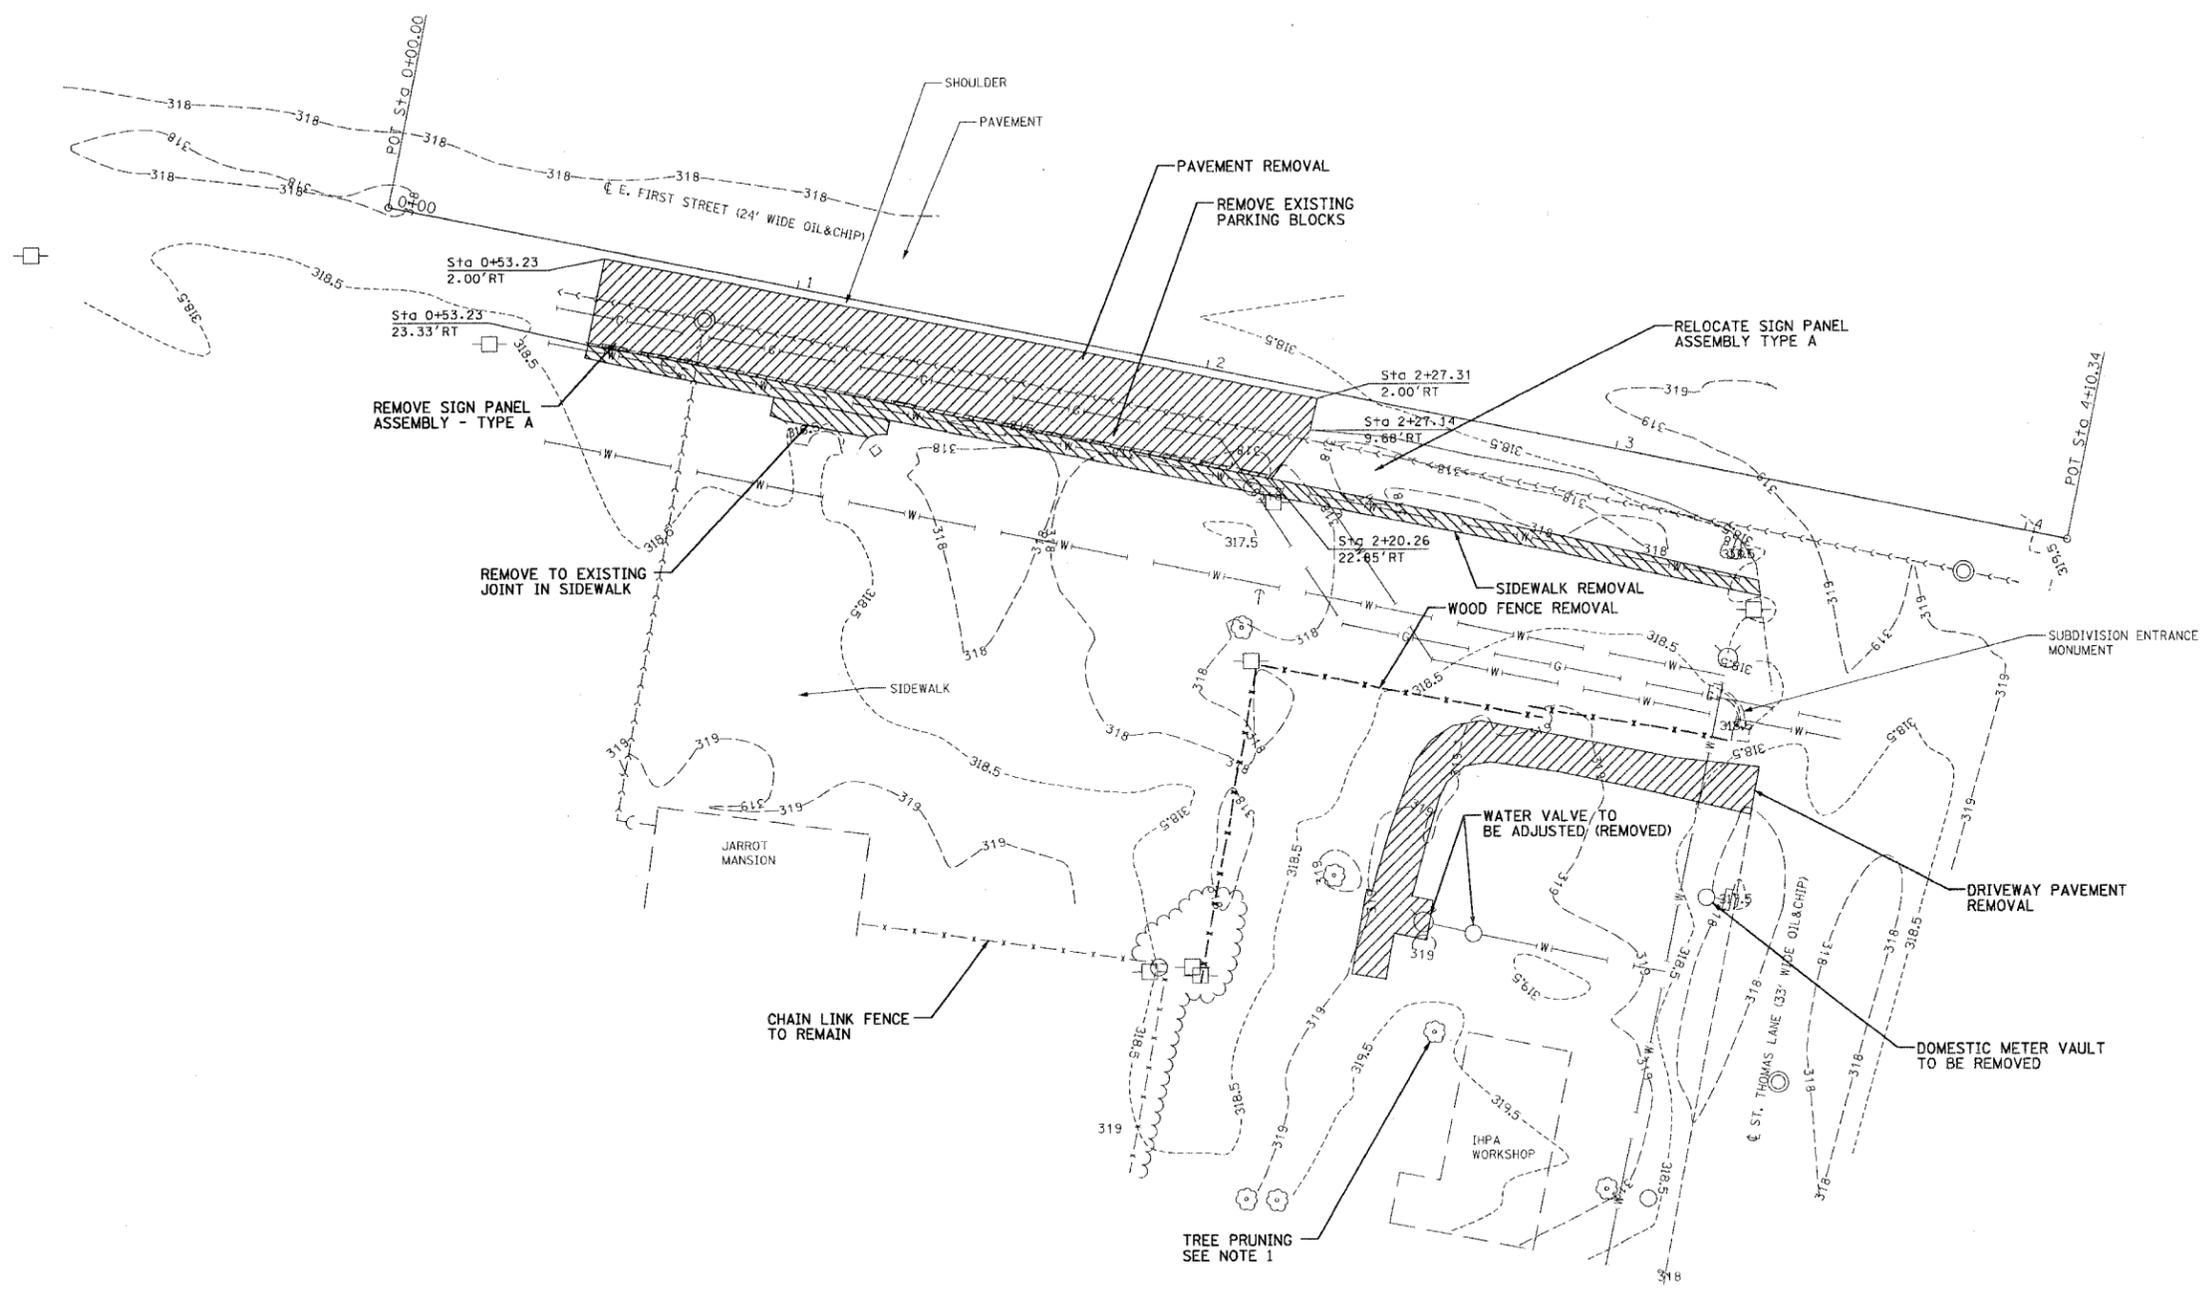

REMOVAL PLAN
SCALE: 1" = 20'

NOTES:
1. PRUNE TREE TO REMOVE ALL LIMBS ABOVE PROPOSED PARKING AREA.

REVISIONS	NAME	DATE

ILLINOIS DEPARTMENT OF TRANSPORTATION
REMOVAL PLAN
IDOT / IHPA
JARROT MANSION STATE HISTORIC SITE

SCALE: 1" = 20'
DATE: 4-12-06


DRAWN BY: EJR
CHECKED BY: KCM

DISTRICT PROJECT ENGINEER - LANCE KIDD

F.A. RT.	SECTION	COUNTY	TOTAL SHEETS	SHEET NO.
		ST. CLAIR	10	4
STA.	TO STA.			
FED. ROAD DIST. NO.	ILLINOIS	FED. AID PROJECT		
CONTRACT NO. 44910				

BENCH MARK (BM #1) - CHISELED X ON STUD OF SOUTH BOLT
 LOCATED ON THE TOP OF THE FIRE HYDRANT STA. 3+36.24
 43.24' RT
 ELEVATION = 320.626

CURVE DATA - DRIVEWAY
 P.I. Station 0+98.00
 Delta = 90° 00' 00" (LT)
 Radius = 24.00
 Tangent = 24.00
 Length = 37.70
 External = 9.94
 P.C. Station 0+74.00
 P.T. Station 1+11.70

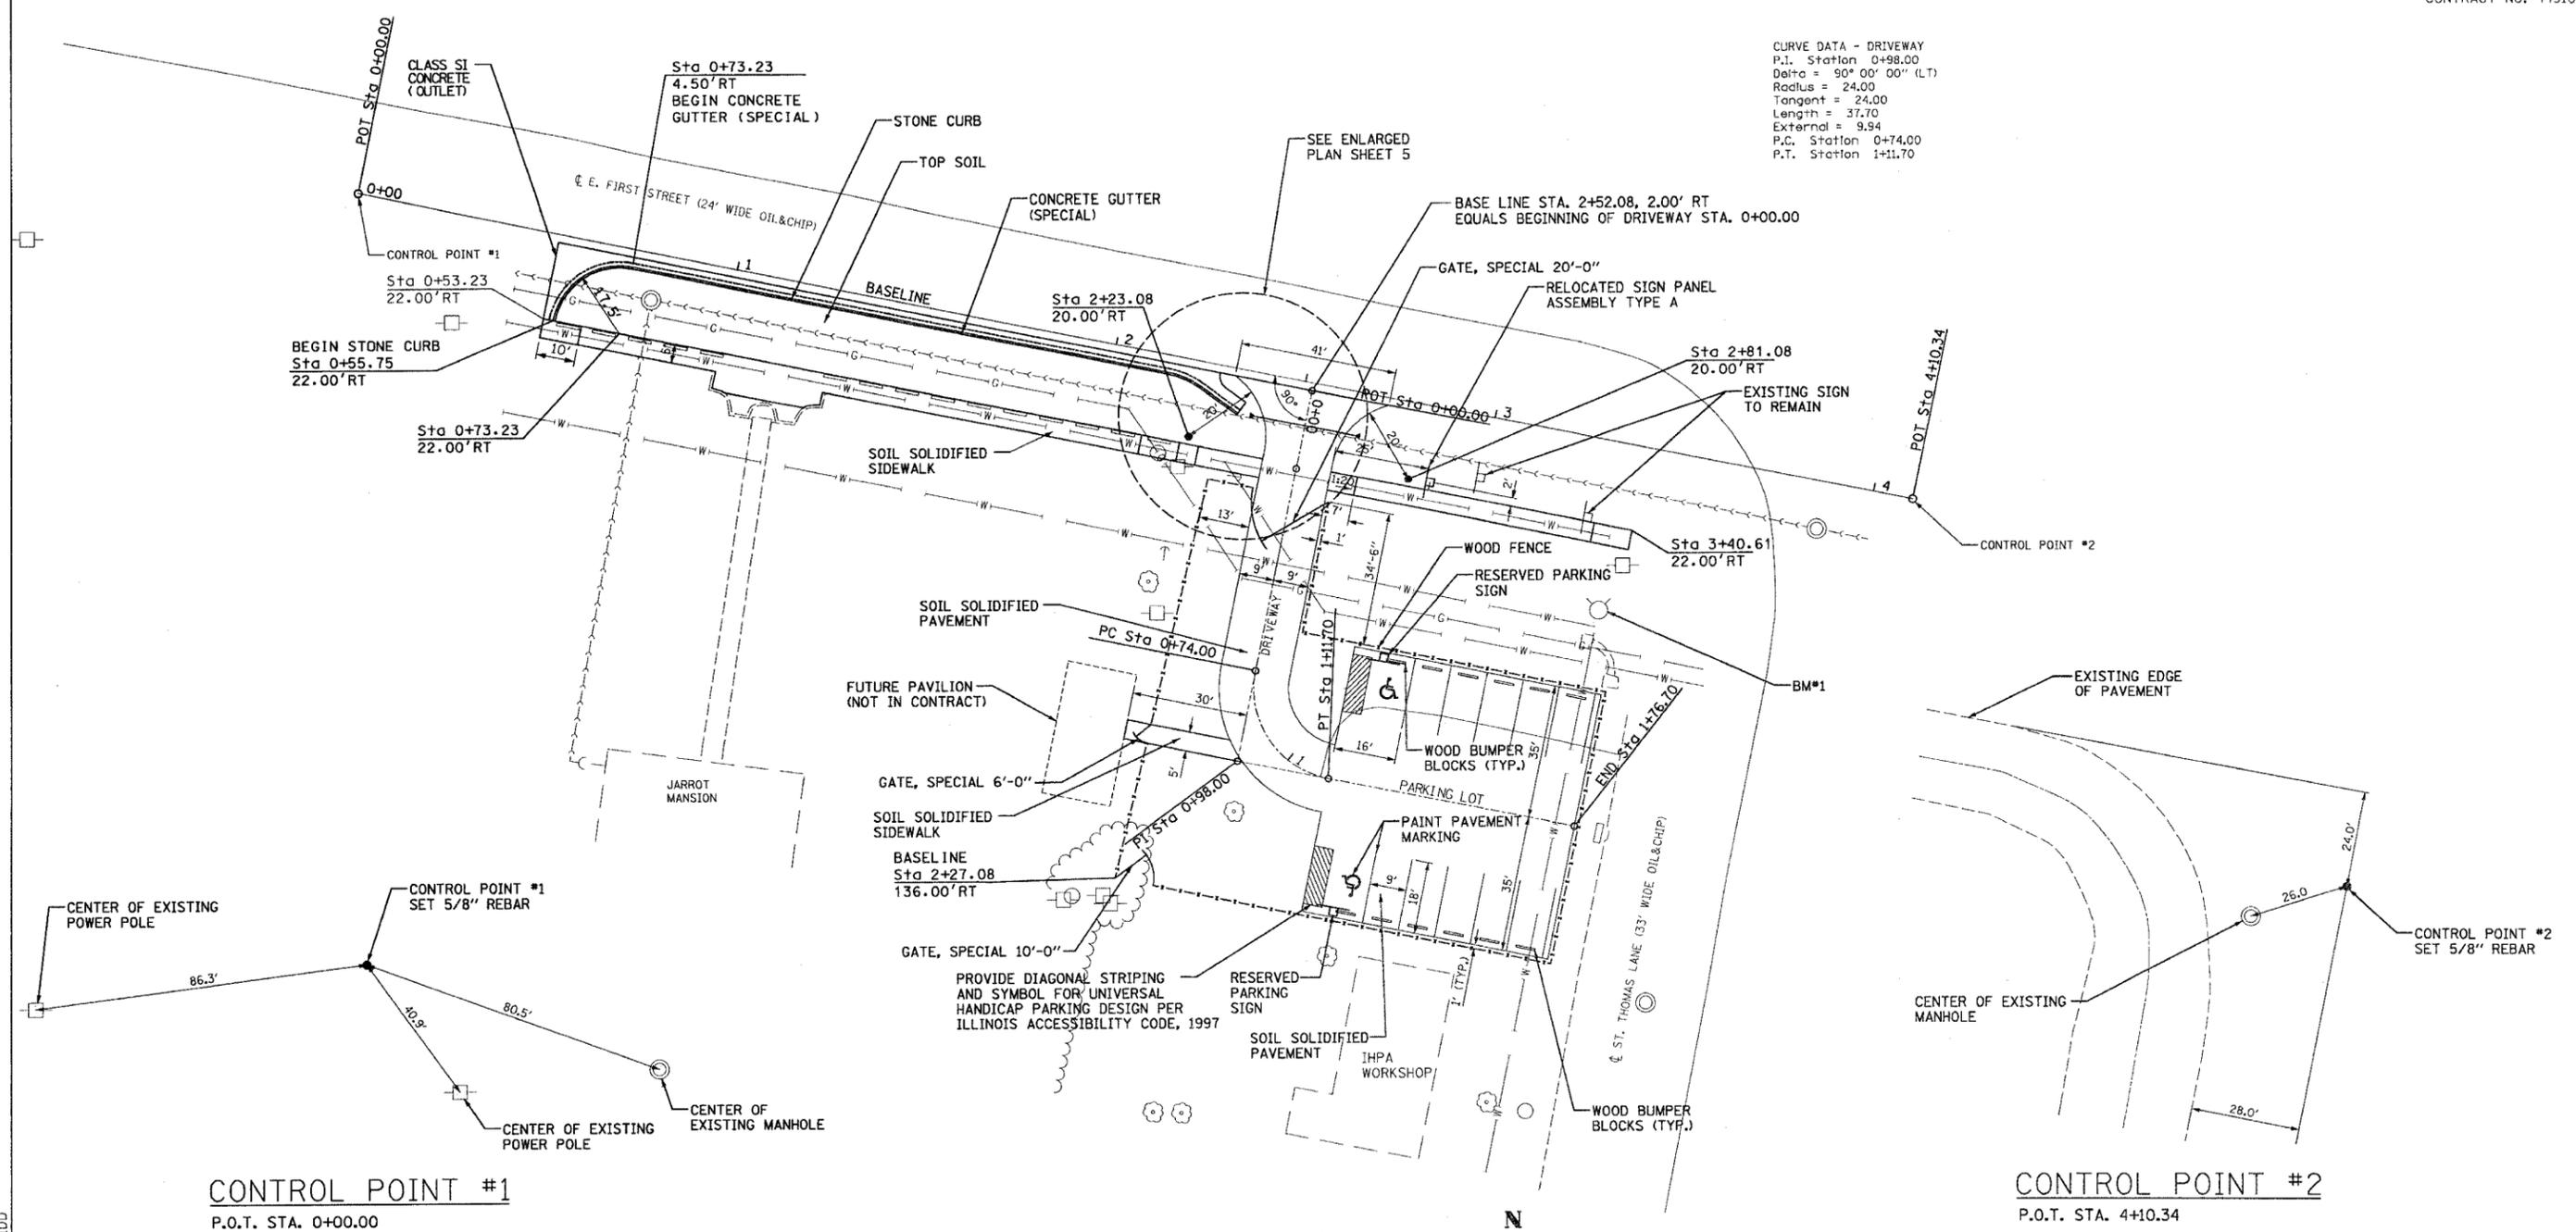

CONTROL POINT #1
 P.O.T. STA. 0+00.00

CONTROL POINT #2
 P.O.T. STA. 4+10.34

PROPOSED PLAN
 SCALE: 1" = 20'



DISTRICT PROJECT ENGINEER - LANCE KIDD


REVISIONS	
NAME	DATE

ILLINOIS DEPARTMENT OF TRANSPORTATION
PROPOSED PLAN
 IDOT / IHPA
 JARROT MANSION STATE
 HISTORIC SITE

SCALE: 1:20
 DATE: 4-12-06

DRAWN BY: EJR
 CHECKED BY: KCM


F.A. RTE.	SECTION	COUNTY	TOTAL SHEETS	SHEET NO.
		ST. CLAIR	10	5
STA.	TO STA.			
FED. ROAD DIST. NO.	ILLINOIS	FED. AID PROJECT		
CONTRACT NO. 44910				

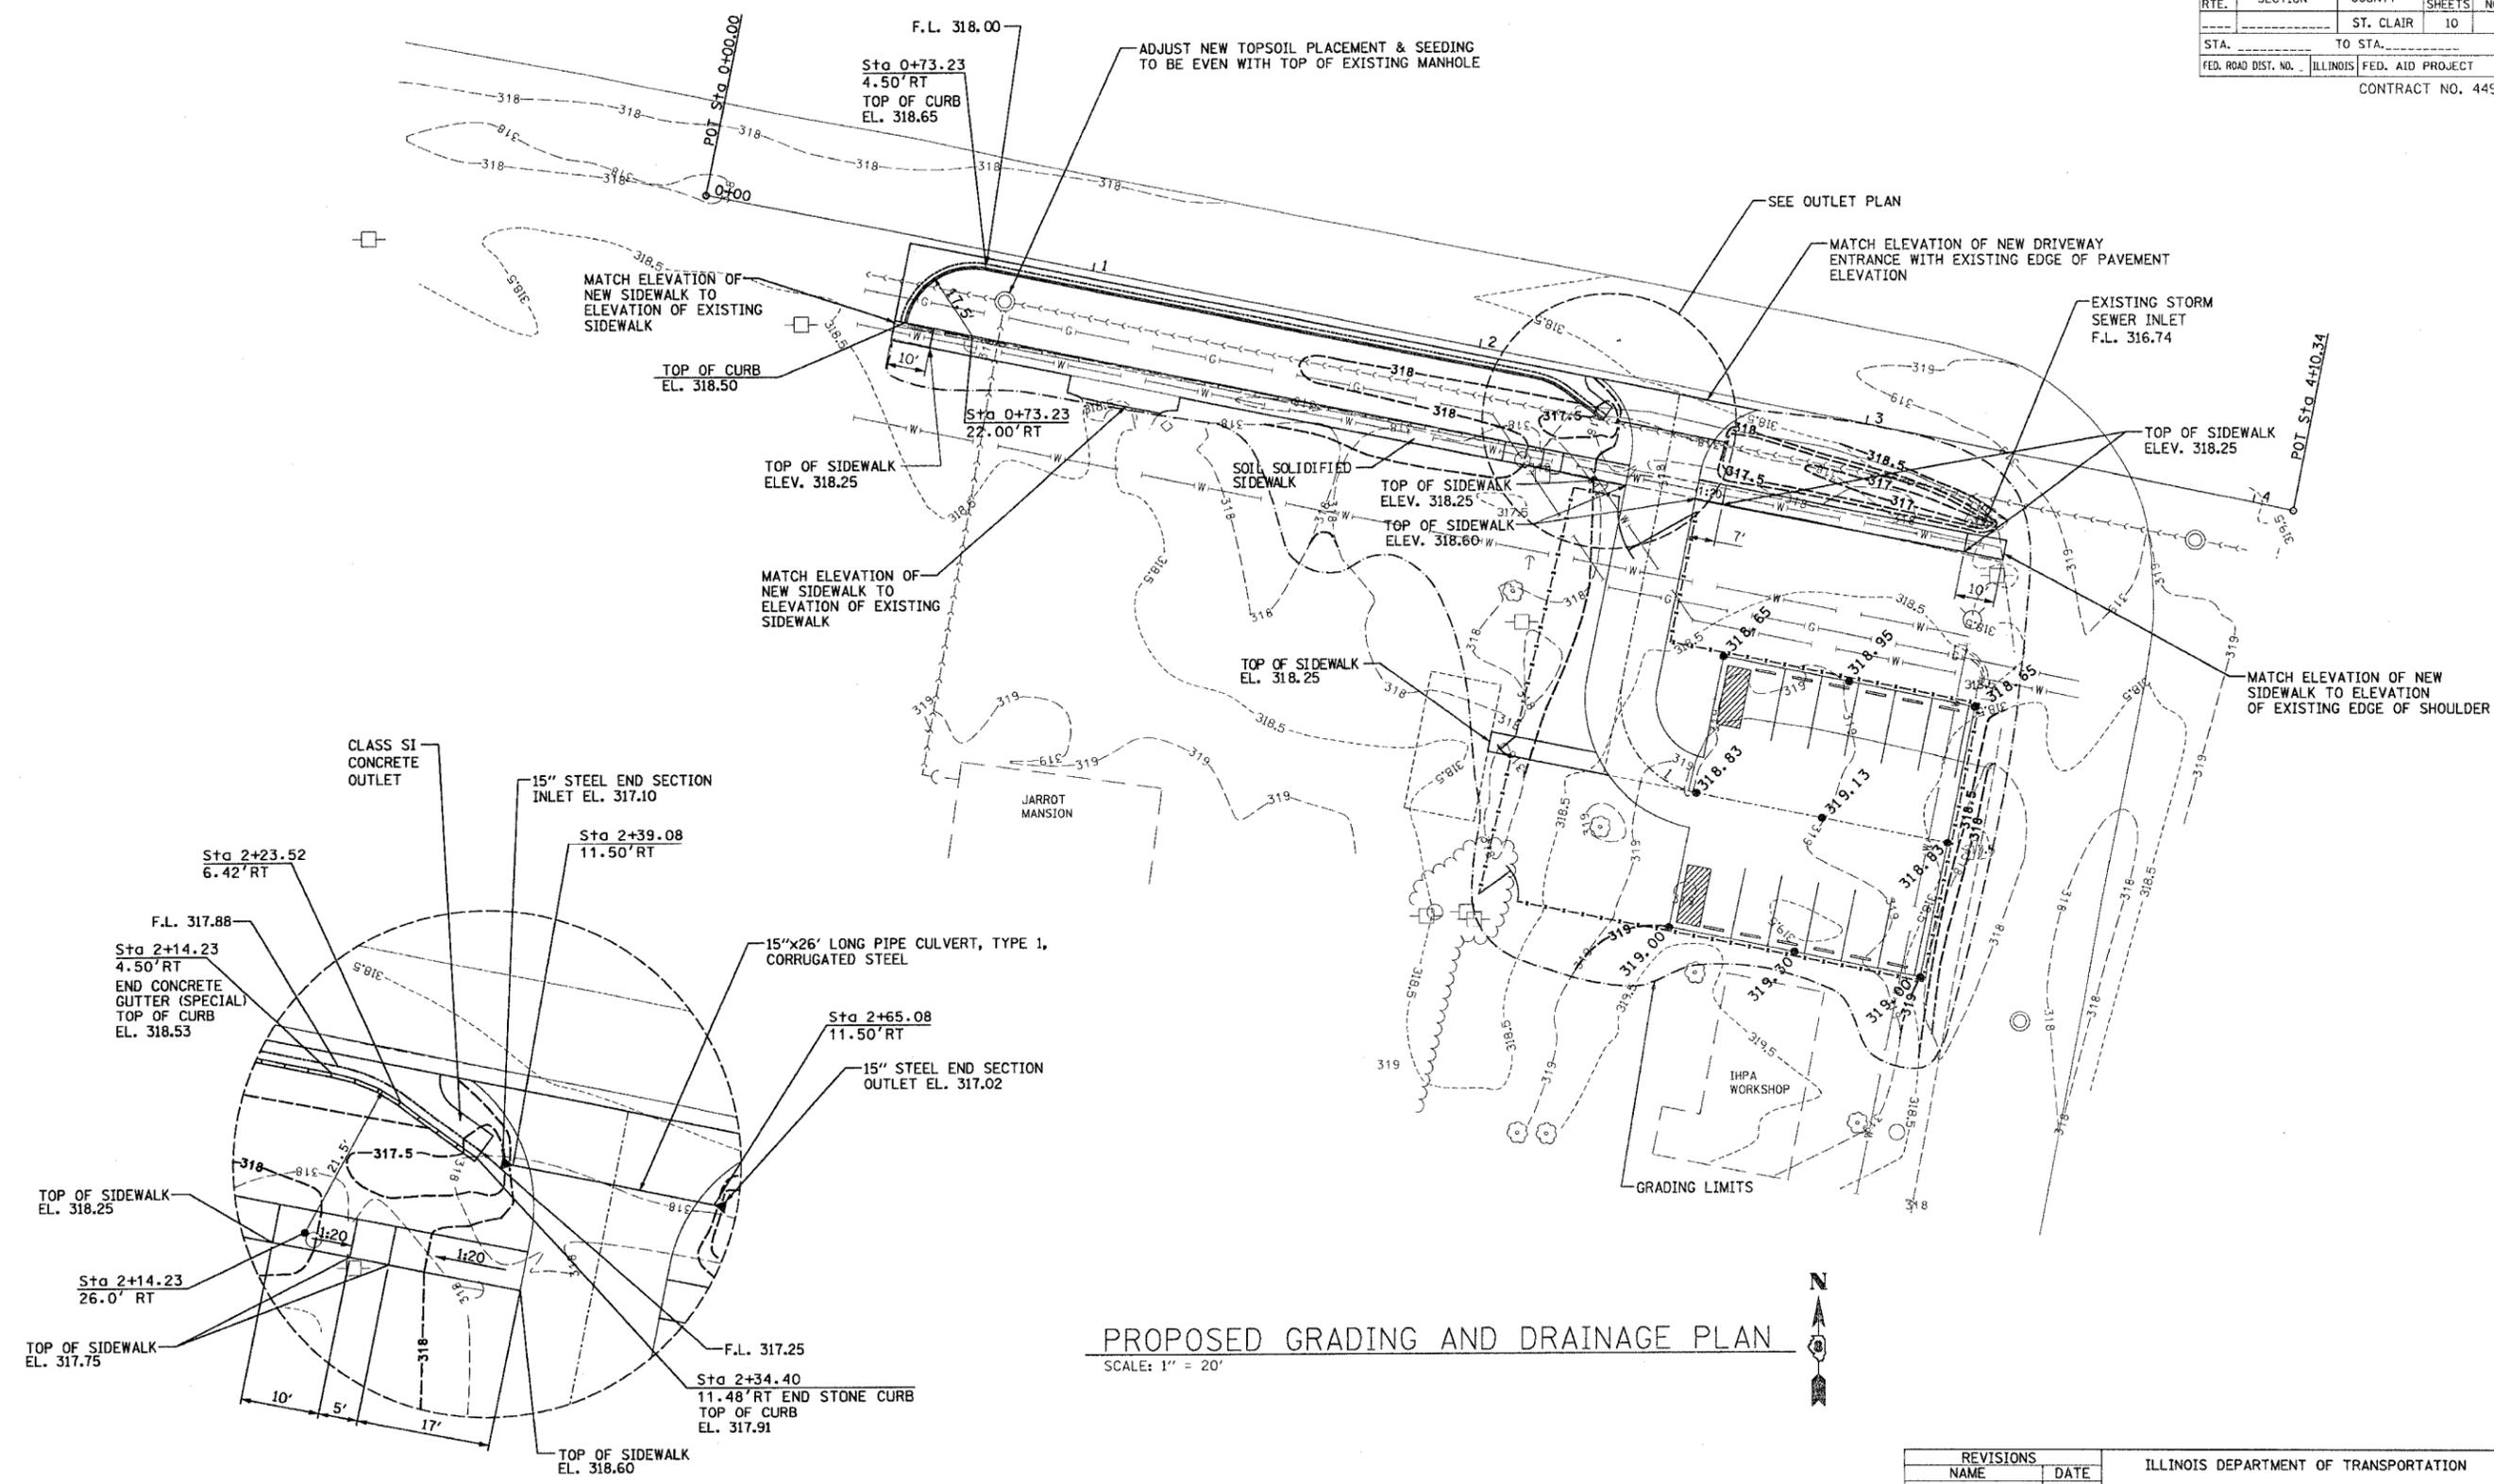

PROPOSED GRADING AND DRAINAGE PLAN
SCALE: 1" = 20'



ENLARGED PLAN
SCALE: 1" = 10'

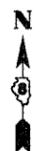

DISTRICT PROJECT ENGINEER - LANCE KIDD



REVISIONS	
NAME	DATE

ILLINOIS DEPARTMENT OF TRANSPORTATION
PROPOSED DRAINAGE PLAN
IDOT / IHPA
JARROT MANSION STATE
HISTORIC SITE

SCALE: 1:20
DATE: 4-12-06


DRAWN BY: EJR
CHECKED BY: KCM

F.A. RTE.	SECTION	COUNTY	TOTAL SHEETS	SHEET NO.
		ST. CLAIR	10	6
STA.	TO STA.			
FED. ROAD DIST. NO.	ILLINOIS	FED. AID PROJECT		
CONTRACT NO. 44910				

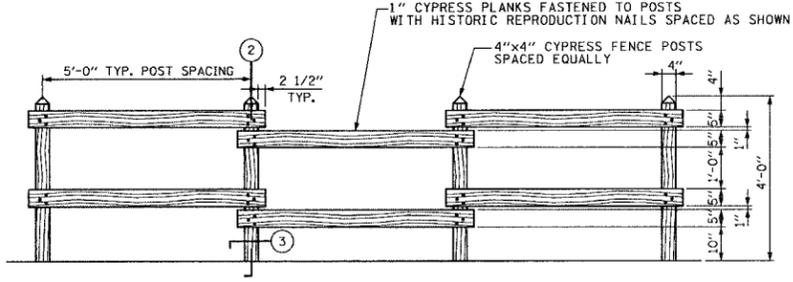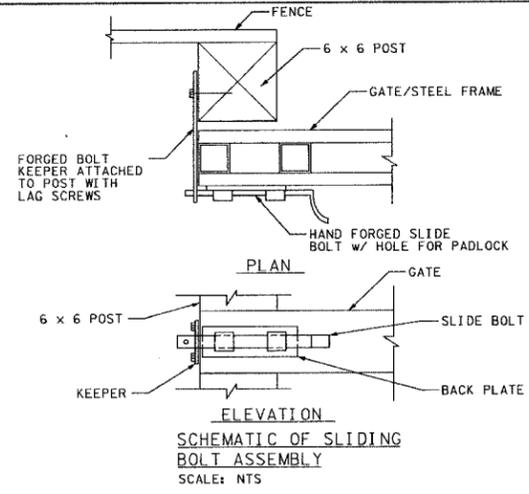


① WOOD FENCE ELEVATION
SCALE: 1/2"=1'-0"


NOTE: ALL FENCE AND GATE LUMBER TO BE FULL SIZE OF DIMENSIONS SHOWN.

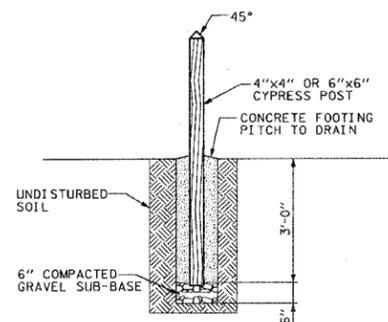


② SECTION
SCALE: 1/2"=1'-0"

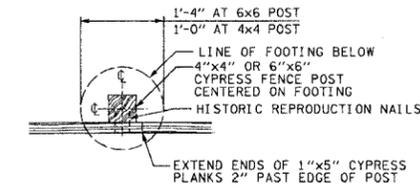

③ PLAN
SCALE: 1/2"=1'-0"

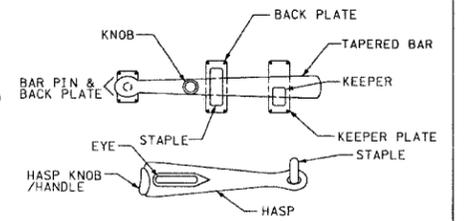


SCHEMATIC ELEVATION OF LATCH FOR GATE, SPECIAL 6'-0"
SCALE: NTS

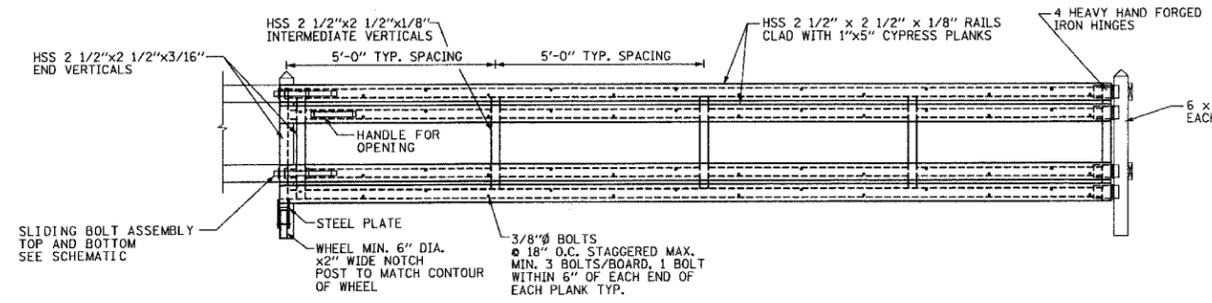


④ GATE, SPECIAL 20'-0" ELEVATION
SCALE: 1/2"=1'-0"

NOTE: PROVIDE HOOK AND EYE ASSEMBLY TO HOLD GATE IN OPEN POSITION

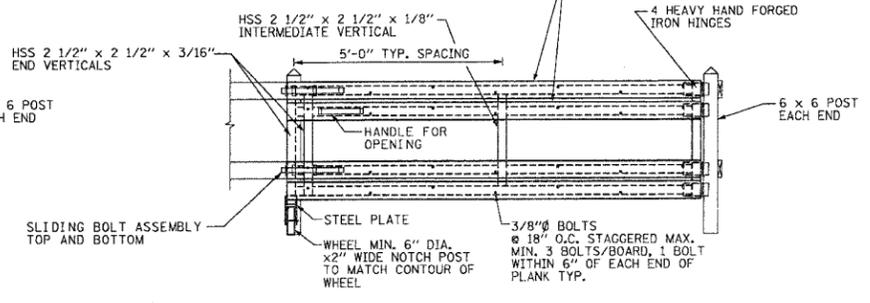


⑤ GATE, SPECIAL 10'-0" ELEVATION
SCALE: 1/2"=1'-0"

NOTE: PROVIDE HOOK AND EYE ASSEMBLY TO HOLD GATE IN OPEN POSITION


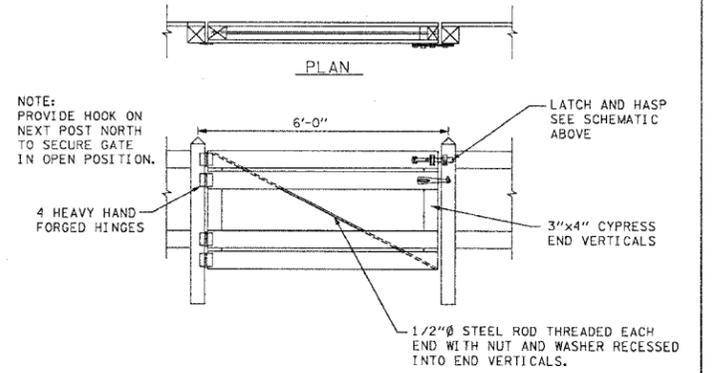


⑥ GATE, SPECIAL 6'-0" ELEVATION
SCALE: 1/2"=1'-0"


NOTE: PROVIDE HOOK ON NEXT POST NORTH TO SECURE GATE IN OPEN POSITION.

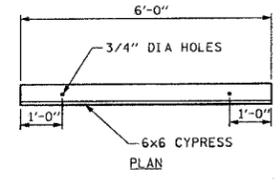

⑨ WOOD BUMPER BLOCKS DETAILS
SCALE: 1/2"=1'-0"

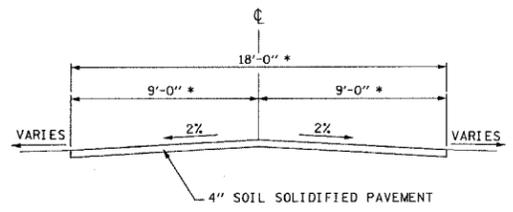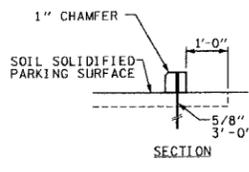

⑩ PROPOSED TYPICAL SECTION (DRIVEWAY)
STA. 0+00.00 TO 1+11.70
* WIDTH VARIES AT ENTRANCE

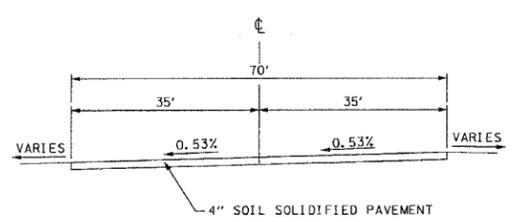


⑪ PROPOSED TYPICAL SECTION (PARKING LOT)
STA. 1+11.70 TO 1+76.70

NOTE:
1. MICROSTATION FILES OF THIS PROJECT WILL BE MADE AVAILABLE TO THE CONTRACTOR, IF THERE IS A CONFLICT BETWEEN THE ELECTRONIC FILES AND THE PRINTED CONTRACT PLANS AND DOCUMENTS. THE PRINTED CONTRACT PLANS AND DOCUMENTS SHALL TAKE PRECEDENCE OVER THE ELECTRONIC FILES. THE CONTRACTOR SHALL ACCEPT ALL RISK ASSOCIATED WITH USING THE ELECTRONIC FILES AND SHALL HOLD THE DEPARTMENT HARMLESS FOR ANY ERRORS OR OMISSIONS IN THE ELECTRONIC FILES AND THE DATA CONTAINED THEREIN. ERRORS OR DELAYS RESULTING FROM THE USE OF THE ELECTRONIC FILES BY THE CONTRACTOR SHALL NOT RESULT IN AN EXTENSION OF TIME FOR ANY INTERIM OR FINAL COMPLETION DATE OR SHALL NOT BE CONSIDERED CAUSE FOR ADDITIONAL COMPENSATION. THE CONTRACTOR SHALL NOT USE, SHARE, OR DISTRIBUTE THESE ELECTRONIC FILES EXCEPT FOR THE PURPOSE OF CONSTRUCTION OF THIS CONTRACT. ANY CLAIMS BY THIRD PARTIES DUE TO USE OR ERRORS SHALL BE THE SOLE RESPONSIBILITY OF THE CONTRACTOR. THE CONTRACTOR SHALL INCLUDE THIS DISCLAIMER WITH THE TRANSFER OF THESE ELECTRONIC FILES TO ANY OTHER PARTIES AND SHALL INCLUDE APPROPRIATE LANGUAGE BINDING THEM TO SIMILAR RESPONSIBILITIES.

2. COMMITMENTS ARE NOT TO BE ALTERED WITHOUT WRITTEN APPROVAL OF ALL PARTIES TO WHICH THE COMMITMENT WAS MADE.

COMMITMENTS:
1. THE CONTRACTOR IS TO CONTACT JARROT MANSION STATE HISTORIC SITE MANAGER MOLLY MCKENZIE @ (618) 332-1782 TO COORDINATE CONSTRUCTION SCHEDULE.

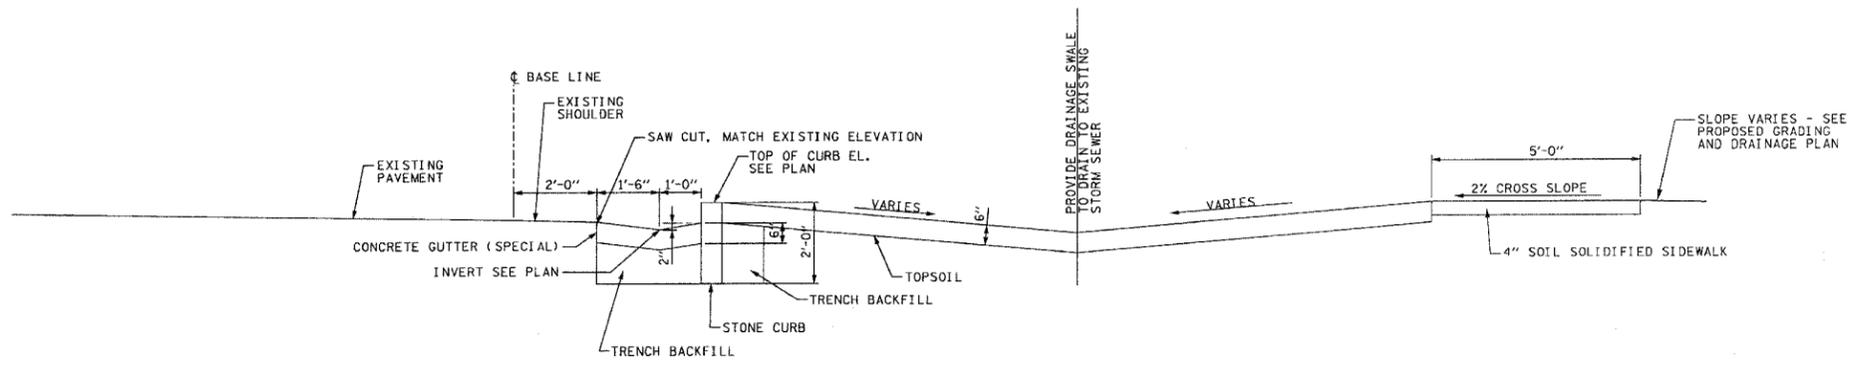

⑫ PROPOSED TYPICAL SECTION (BASE LINE)
STA. 0+73.23 TO 2+14.50

REVISIONS	
NAME	DATE


ILLINOIS DEPARTMENT OF TRANSPORTATION
DETAILS
IDOT / JHPA
JARROT MANSION
STATE HISTORIC SITE

SCALE: 1:20
DATE: 4-12-06
DRAWN BY: EJR
CHECKED BY: KCM


DISTRICT PROJECT ENGINEER - LANCE KIDD

DATE PLOTTED: 4/12/06 8:26:51 AM

F.A. RTE.	SECTION	COUNTY	TOTAL SHEETS	SHEET NO.
			10	7
STA. _____		TO STA. _____		
FED. ROAD DIST. NO. _____		ILLINOIS FED. AID PROJECT		
CONTRACT NO. 44910				

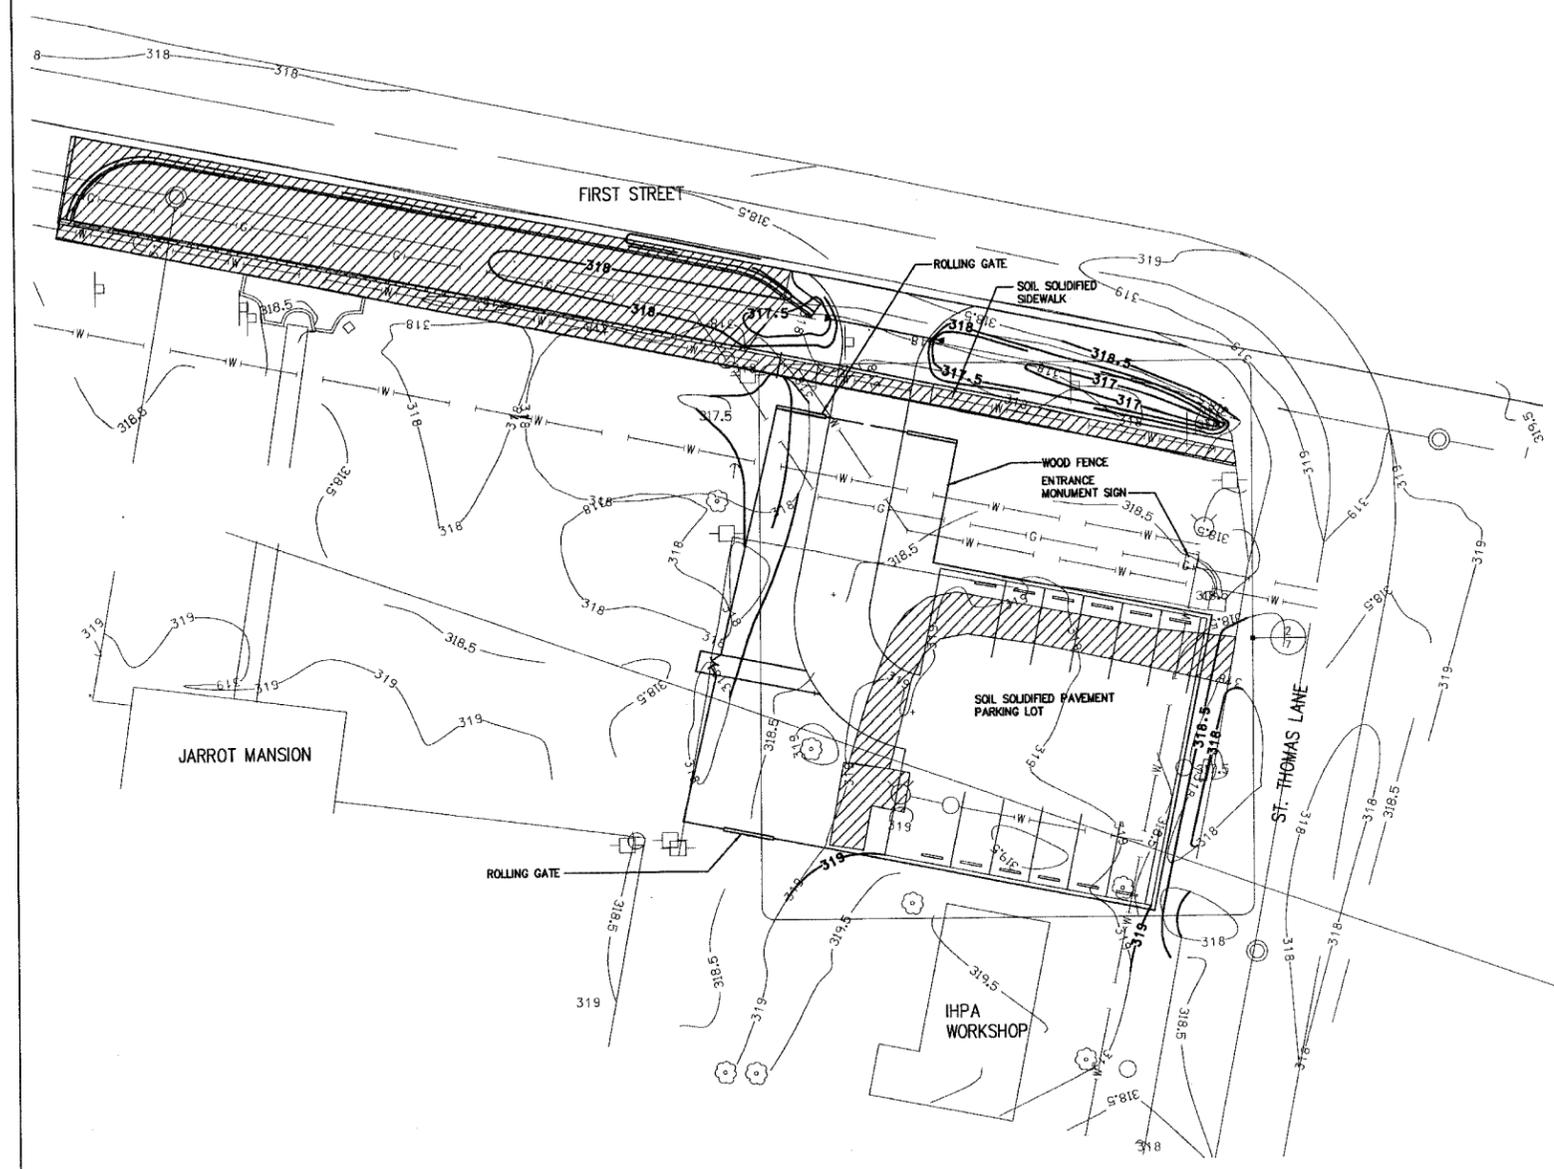

1 Site Information Plan
Scale: 1"=20'

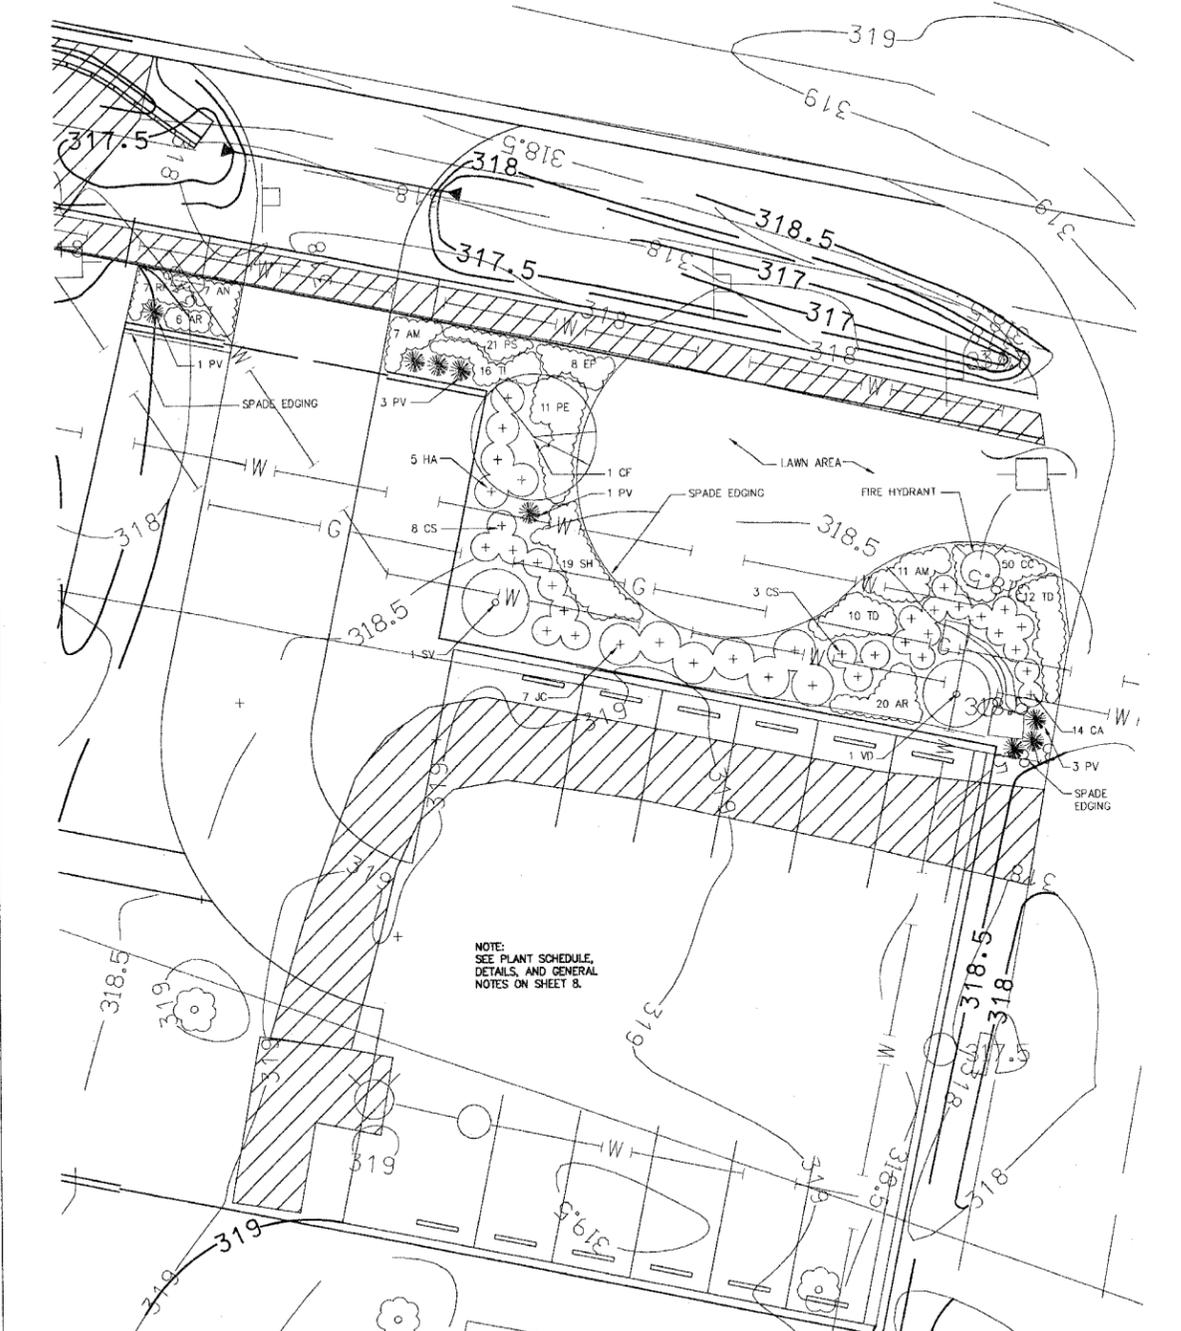

2 Enlarged Landscape Plan
Scale: 1"=10'

NOTE:
SEE PLANT SCHEDULE,
DETAILS, AND GENERAL
NOTES ON SHEET 8.

DISTRICT PROJECT ENGINEER - LANCE KIDD

Farnsworth
GROUP
2401 E. WASHINGTON STREET, SUITE B
BLOOMINGTON, ILLINOIS 61704
(309) 553-8438 / (309) 553-8962 Fax

REVISIONS	
NAME	DATE


ILLINOIS DEPARTMENT OF TRANSPORTATION
PROPOSED LANDSCAPE PLAN
IDOT / IHPA
JARROT MANSION STATE
HISTORIC SITE

SCALE: VARIES
DATE 7-16-05
DRAWN BY BRD
CHECKED BY BRD


...:\000\303515\Landscap\Plans\05-7172206-2-54.dwg 1687

GENERAL NOTES

1. PLANT SUBSTITUTIONS WILL NOT BE ACCEPTABLE UNLESS APPROVED BY THE LANDSCAPE ARCHITECT.
2. THE CONTRACTOR SHALL FAMILIARIZE HIM OR HERSELF WITH THE SCOPE OF WORK, SOIL, LOCATION OF UTILITIES, AND WATER CONDITIONS BEFORE PROCEEDING WITH THE WORK.
3. THE CONTRACTOR SHALL FIELD CHECK AND VERIFY ALL EXISTING CONDITIONS AND REPORT ANY DISCREPANCIES BETWEEN CONSTRUCTION DOCUMENTS AND ACTUAL FIELD CONDITIONS TO THE OWNER'S REPRESENTATIVE BEFORE PROCEEDING WITH WORK.
4. ALL DETAILS AND SECTIONS SHOWN ON THE DRAWINGS ARE INTENDED TO BE TYPICAL AND SHALL BE CONSIDERED TO APPLY TO SIMILAR CONDITIONS ELSEWHERE.
5. PLANT SPACING WILL BE SCALED ON PLAN UNLESS NOTED OTHERWISE.
6. SPREAD PRE-EMERGENCE HERBICIDE AND THREE INCHES OF SHREDDED HARDWOOD MULCH IN ALL PLANTING BEDS. DO NOT SPREAD PRE-EMERGENCE HERBICIDE IN AREA PLANTED WITH HOLLYHOCKS.
7. FORM PLANTING MIX FOR ALL PLANT BEDS BY SPREADING TWO INCHES OF COMPOST (pH OF 5.0 TO 6.5) AND THOROUGHLY ROTOTILLING INTO TOP EIGHT INCHES OF TOPSOIL. FOR TREE PITS MIX COMPOST INTO PIT EXCAVATIONS AT A 1:3 RATIO BEFORE BACKFILLING. IF EXCAVATIONS ARE DEEMED TO BE UNSUITABLE BY THE ENGINEER, THE BACKFILL SHALL CONSIST OF TOPSOIL APPROVED BY THE ENGINEER.
8. FINISH GRADES IN PLANTING BEDS ARE TO BE SMOOTH AND PROVIDE POSITIVE DRAINAGE PRIOR TO PLANT AND MULCH INSTALLATION.
9. CONTRACTOR IS TO PREVENT DAMAGE TO CURBS AND PAVEMENTS ADJACENT TO CONSTRUCTION.
10. PROVIDE A ONE YEAR WARRANTY ON ALL PLANTS. WARRANTY INCLUDES REPLACING ANY PLANT WHICH IS 25% OR MORE DEAD, DISEASED, OR DISFIGURED ONCE DURING THE WARRANTY PERIOD.
11. REMOVE ANY EXISTING LAWN AND OTHER MATERIAL HARMFUL TO PLANT GROWTH PRIOR TO FORMING PLANTING BEDS.
12. PROVIDE QUALITY, GENUS, SIZE, SPECIES, AND VARIETY OF PLANTS COMPLYING WITH APPLICABLE REQUIREMENTS OF ANS Z60.1, "AMERICAN STANDARD FOR NURSERY STOCK."
13. ALL PLANT BEDS ADJUTING LAWN AREAS ARE TO BE SEPARATED BY SPADE EDGING AS DETAILED ON THIS PAGE.
14. IF THERE ARE DISCREPANCIES BETWEEN PLANT QUANTITIES ON THE PLANS AND THE PLANT SCHEDULE, USE THE QUANTITIES FROM THE PLAN.
15. LANDSCAPE MATERIALS, INSTALLATION AND CARE ARE TO FOLLOW STANDARDS OUTLINED IN THE SPECIAL PROVISIONS. SEE APPLICABLE SPECIAL PROVISIONS FOR REQUIREMENTS IN LAWN AREAS, AND PROPOSED SITE PLANS FOR OTHER LAWN PLANTING AREAS.

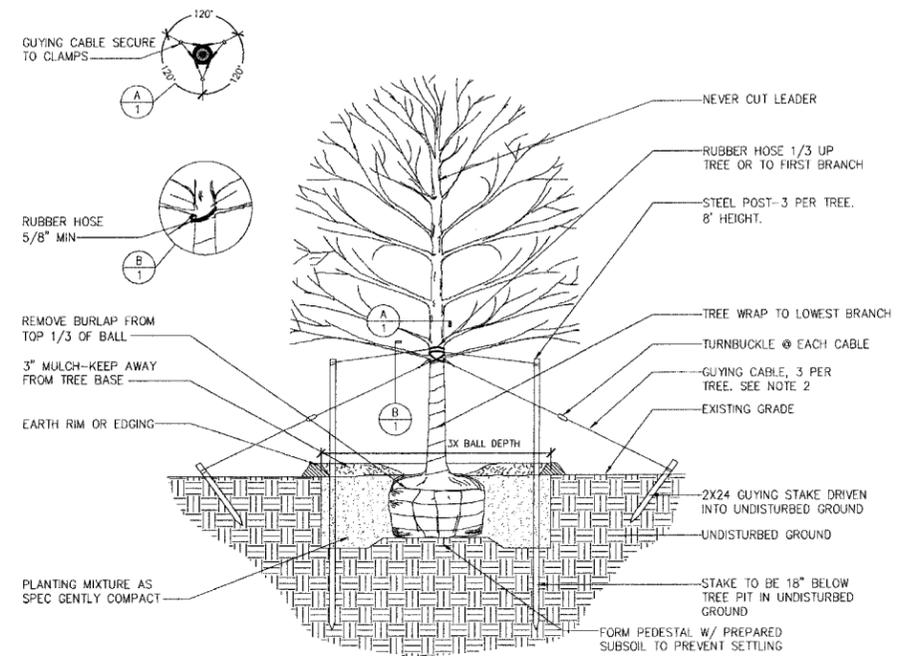


NOTE:
1. TREE SHALL BE SET 2" HIGHER THAN DEPTH GROWN AT NURSERY.

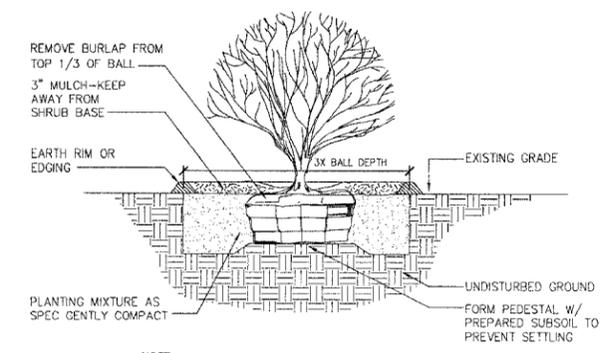


NOTE:
1. SHRUB SHALL BE SET 2" HIGHER THAN THE DEPTH GROWN AT NURSERY.

4 Shrub Planting Detail
Scale: NTS

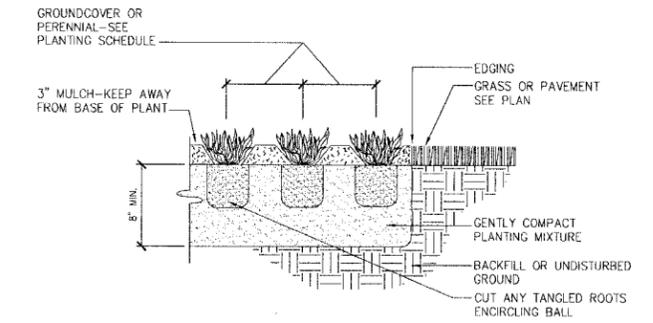

5 Perennial Planting Detail
Scale: NTS

3 Tree Planting Detail
Scale: NTS

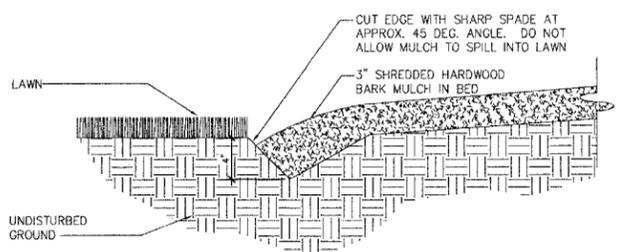

2 Spade Edging Detail
Scale: NTS

PLANT SCHEDULE

QTY.	SYMBOL	SCIENTIFIC NAME	COMMON NAME	SIZE	TYPE	SPACING
1	AG	Amelanchier x grandiflora 'Autumn Brilliance'	Autumn Brilliance Serviceberry	7' B.B.	Om Tree	---
18	AM	Achillea millefolium 'Paprika'	Paprika Yarrow	1 GAL.	Perennial	24"
11	AN	Aster novae-angliae 'Purple Dome'	Purple Dome Aster	1 GAL.	Perennial	24"
34	AR	Alcea rosea 'Indian Spring'	Indian Spring Hollyhock	1 GAL.	Perennial	18"
14	CA	Ceithra aethiops 'Hummingbird'	Hummingbird Summerweet	18" B.B./Pot	Decid Shrub	---
50	CC	Companula carpatia 'Blue Clips'	Blue Clips Carpathian Harebell	1 QT.	Perennial	12"
8	EP	Echinacea purpurea 'Magnus'	Magnus Purple Coneflower	1 GAL.	Perennial	24"
7	HA	Hydrangea arborescens 'Annabelle'	Annabelle Smooth Hydrangea	3 GAL.	Decid Shrub	---
7	JC	Juniperus chinensis 'Kalloy's Compacta'	Kalloy Compact Juniper	5 GAL.	Evgn Shrub	---
29	PS	Phlox subulata 'Blue Emerald'	Blue Emerald Creeping Phlox	1 QT.	Perennial	12"
19	PV	Panicum virgatum 'Heavy Metal'	Heavy Metal Switch Grass	1 GAL.	Om Grass	---
15	RF	Rudbeckia fulgida 'Goldsturm'	Goldsturm Black Eyed Susan	1 GAL.	Perennial	24"
13	SH	Sporobolus heterolepis	Prairie Dropseed	1 GAL.	Om Grass	24"
3	SV	Syringa vulgaris	Common Lilac	30" B.B.	Decid Shrub	---
22	TD	-----	Transplanted Daylilies from Exist. Fence Row	-----	Perennial	24"
17	TI	-----	Transplanted Irises from Exist. Fence Row	-----	Perennial	18"
8	TO	Thuja occidentalis 'Little Giant'	LITTLE GIANT Arborvitae	5 GAL.	Evgn Shrub	---
1	VD	Viburnum dentatum 'Autumn Jazz'	Autumn Jazz Viburnum	36" B.B.	Decid Shrub	---

DISTRICT PROJECT ENGINEER - LANCE KLIDD

1 Plant Schedule and Notes
Scale: NTS

Farnsworth GROUP
2401 E. WASHINGTON STREET, SUITE B
BLOOMINGTON, ILLINOIS 61704
(309) 663-8436 / (309) 663-8862 Fax


REVISIONS	
NAME	DATE

ILLINOIS DEPARTMENT OF TRANSPORTATION
PROPOSED LANDSCAPE DETAILS
IDOT / IHPA
JARROT MANSION STATE
HISTORIC SITE

SCALE: VARIES
12-20-05
DRAWN BY BRD
CHECKED BY BRD

1:000-20-02-PL-000001-PLANS 04 7/7/2005 8:48:29 AM JGF

DISTRICT PROJECT ENGINEER - JANCE KIDD

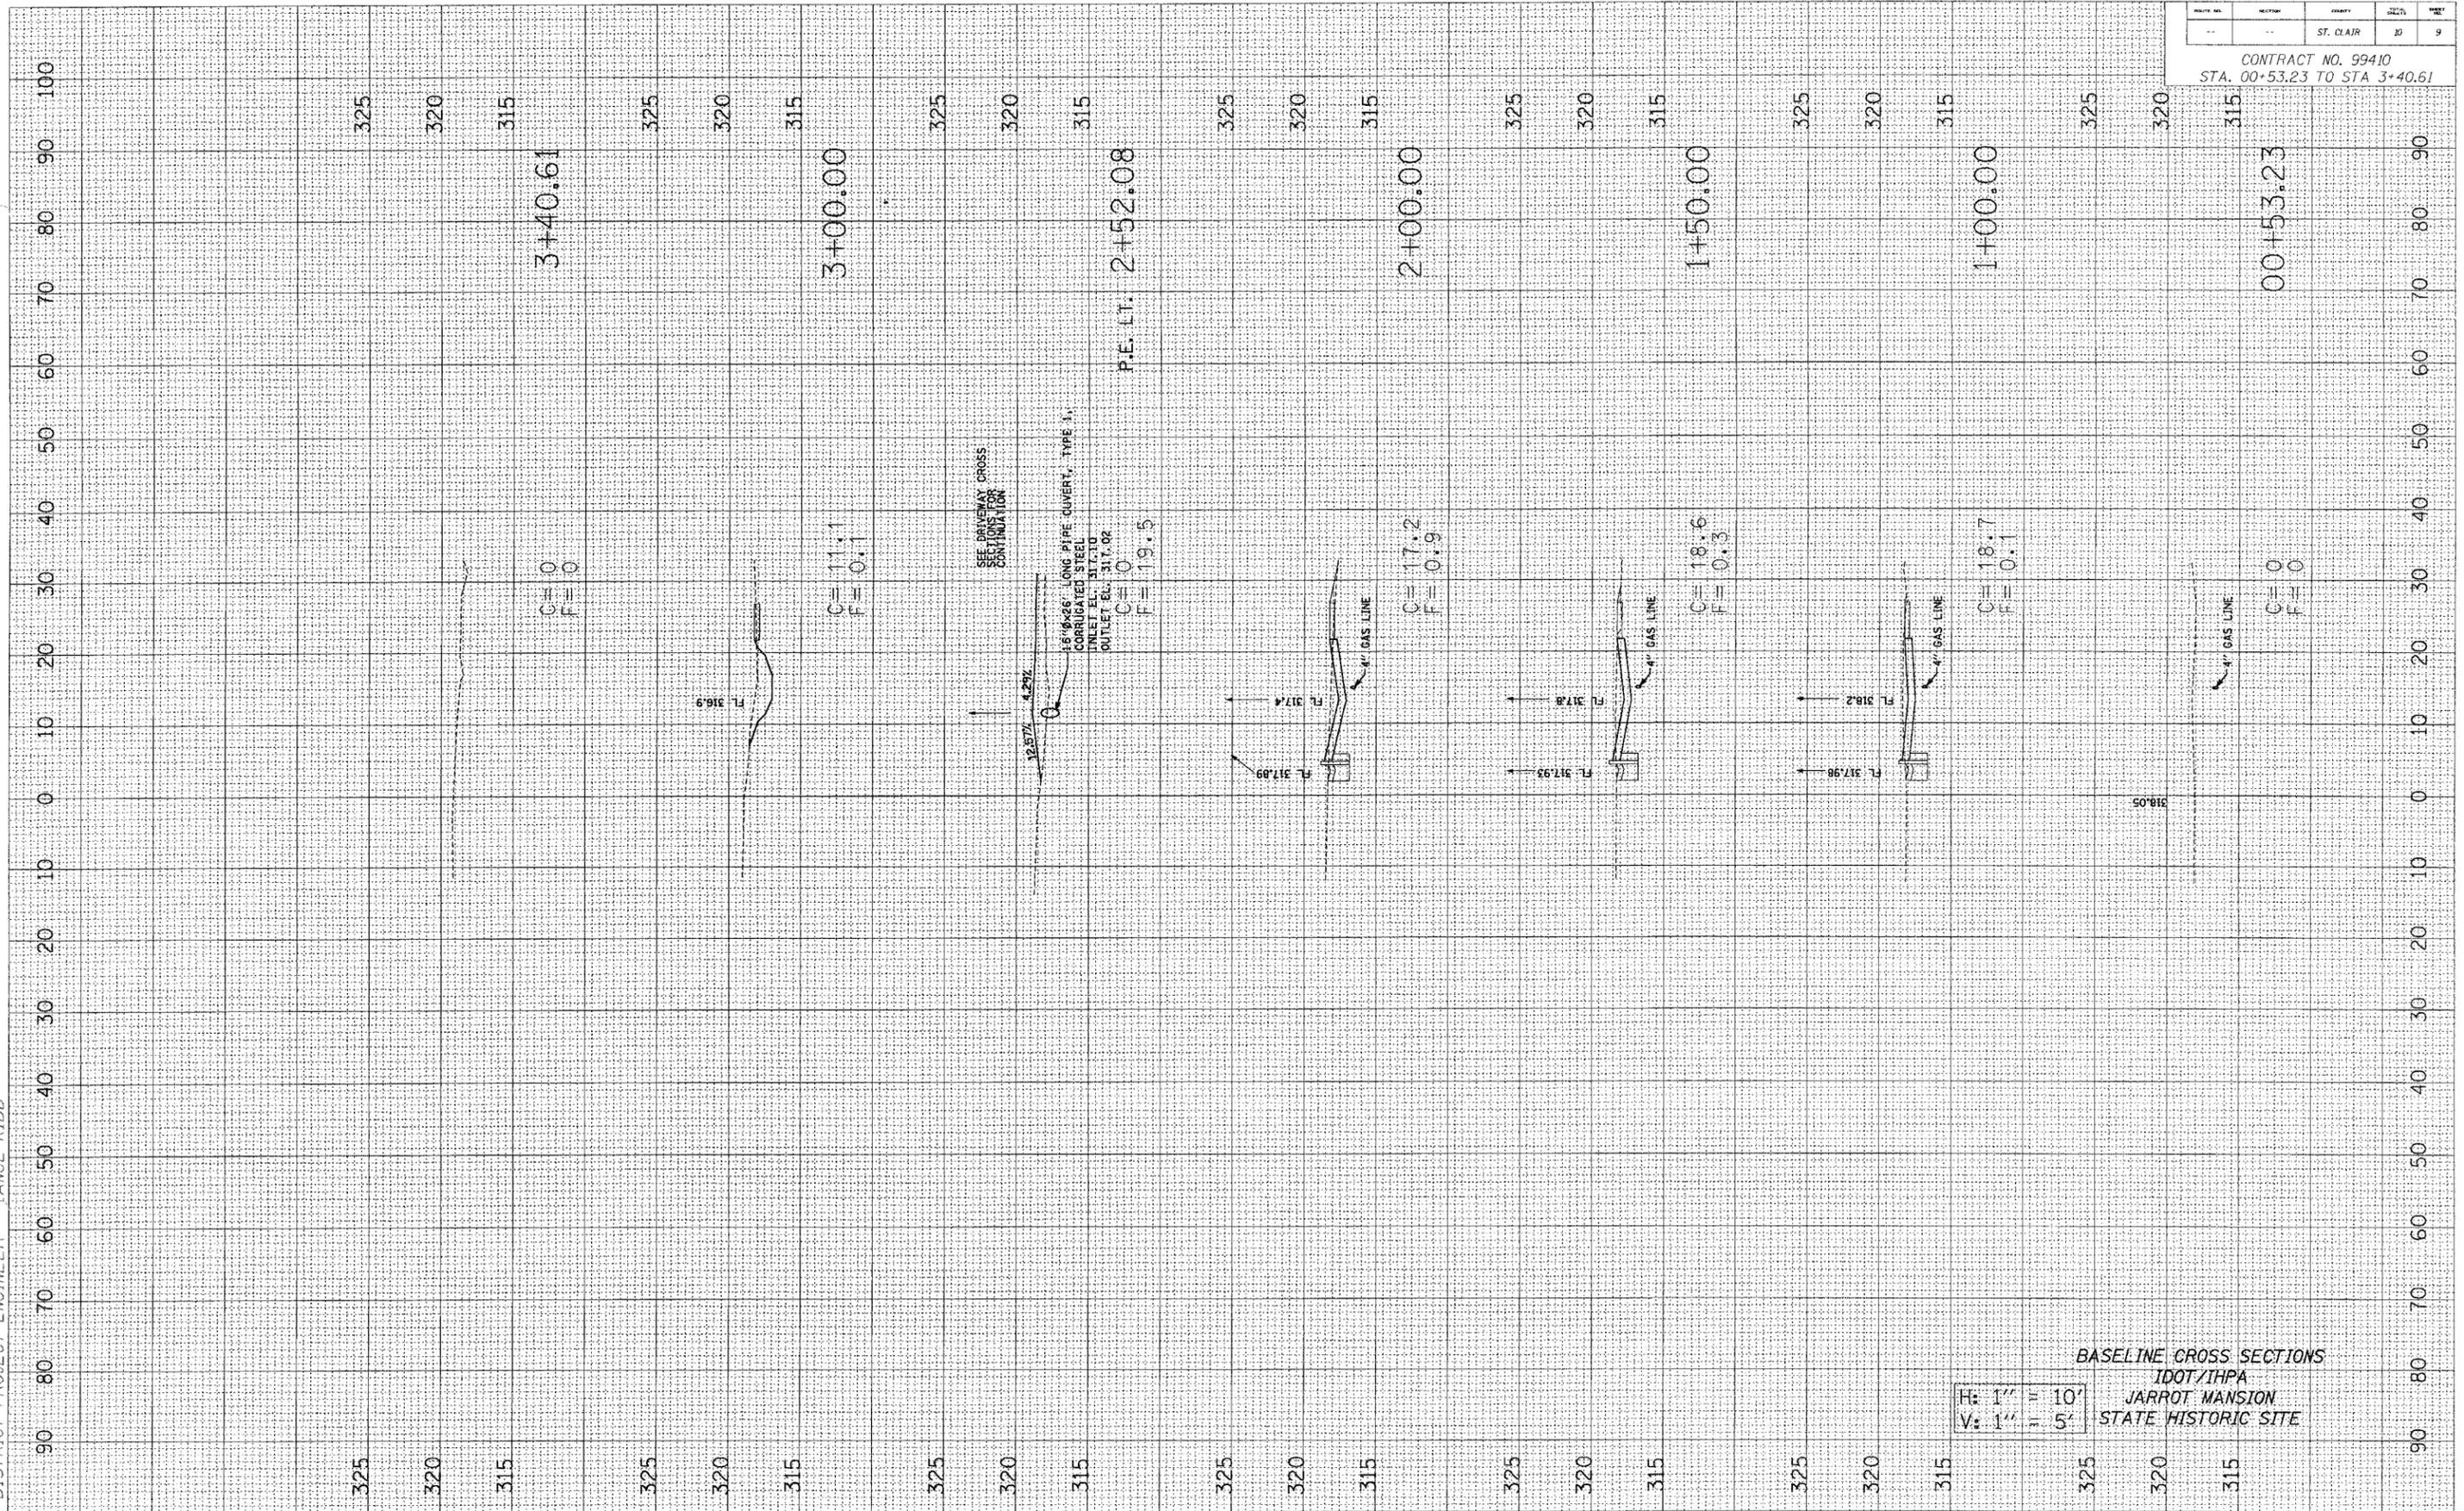

DATE	REVISION	BY	CHKD	APPD
ST. CLAIR		30	9	

CONTRACT NO. 99410
 STA. 00+53.23 TO STA 3+40.61


BASELINE CROSS SECTIONS
 IDOT/IHPA
 JARROT MANSION
 STATE HISTORIC SITE

H: 1" = 10'
 V: 1" = 5'

DISTRICT PROJECT ENGINEER - LANCE KIDD

NO. 1	METERS	COUNTY	DATE	SHEET
		ST. CLAIR	10	10

CONTRACT NO. 99410
 STA. 00+00.00 TO STA. 1+76.70

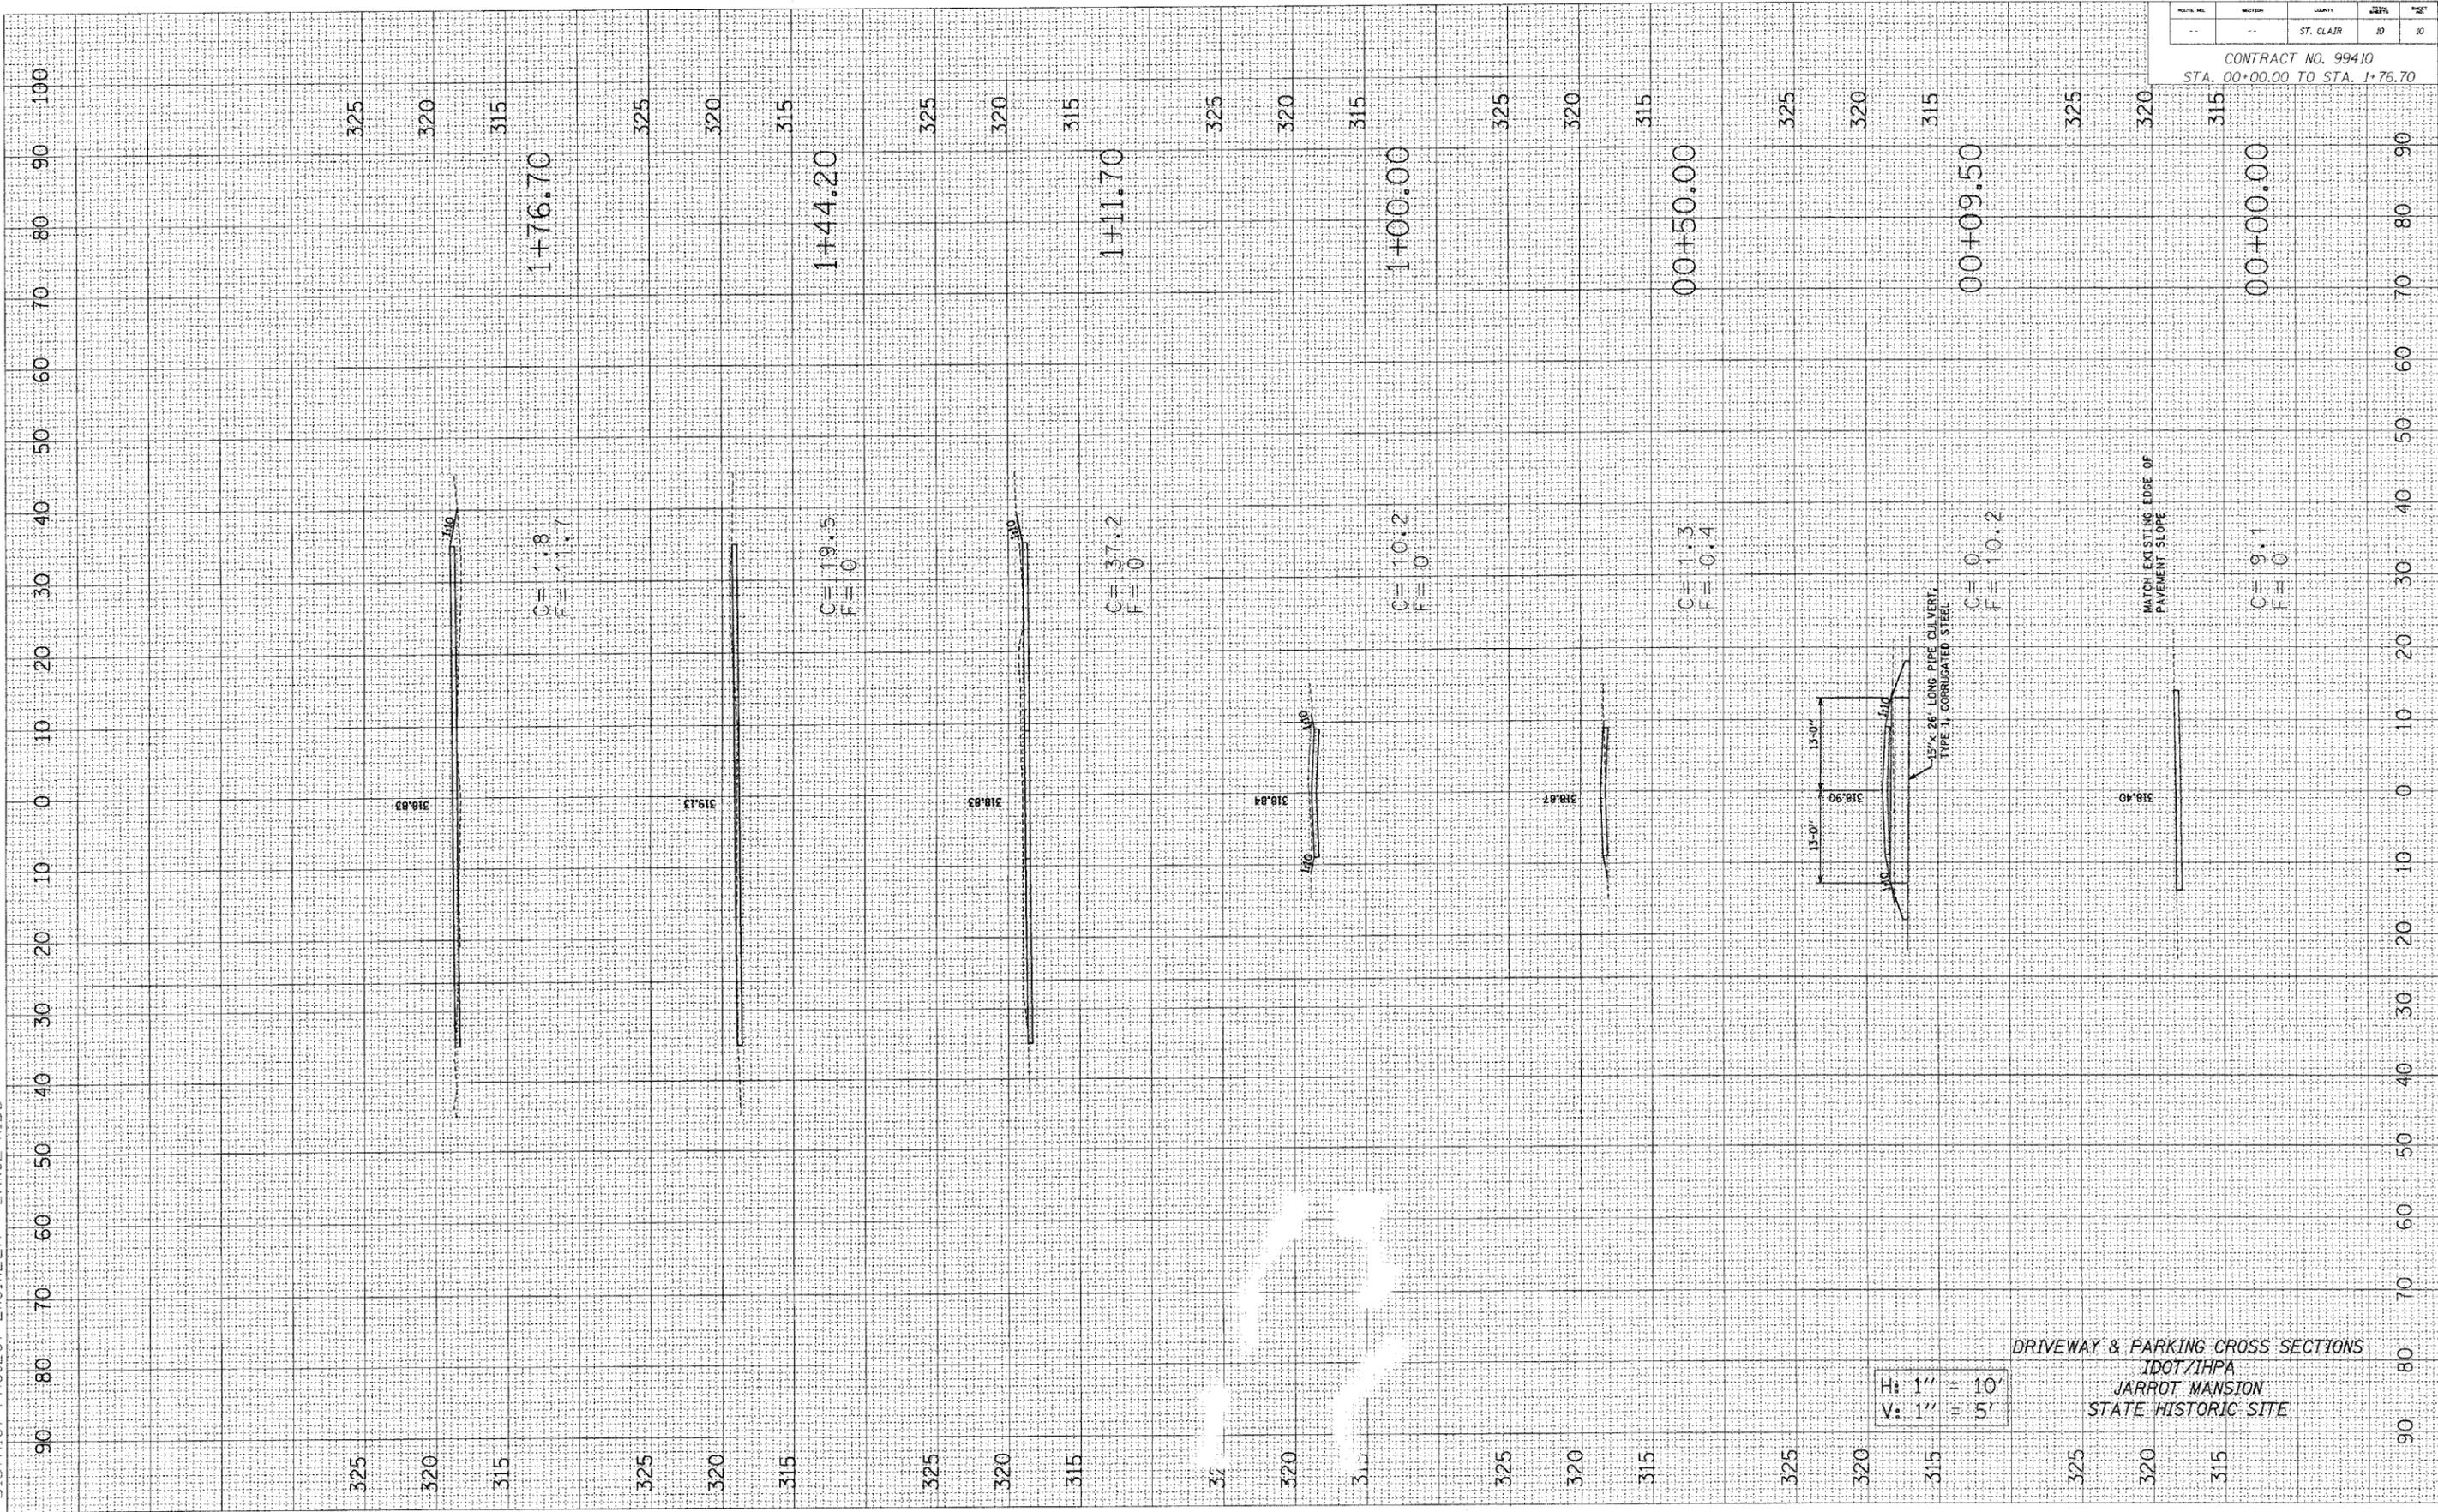

H: 1" = 10'
 V: 1" = 5'

DRIVEWAY & PARKING CROSS SECTIONS
 IDOT/IHPA
 JARROT MANSION
 STATE HISTORIC SITE