


STATE OF ILLINOIS
DEPARTMENT OF TRANSPORTATION

ROUTE NO.	SECTION	COUNTY	SHEETS	SHEET	SHEET NO. 148 313 SHEETS
F.A.I. 39	50-4B	LASALLE	170		
FED. ROAD DIST. NO. 7	ILLINOIS	FED. AID PROJECT-			

Contract # 66586

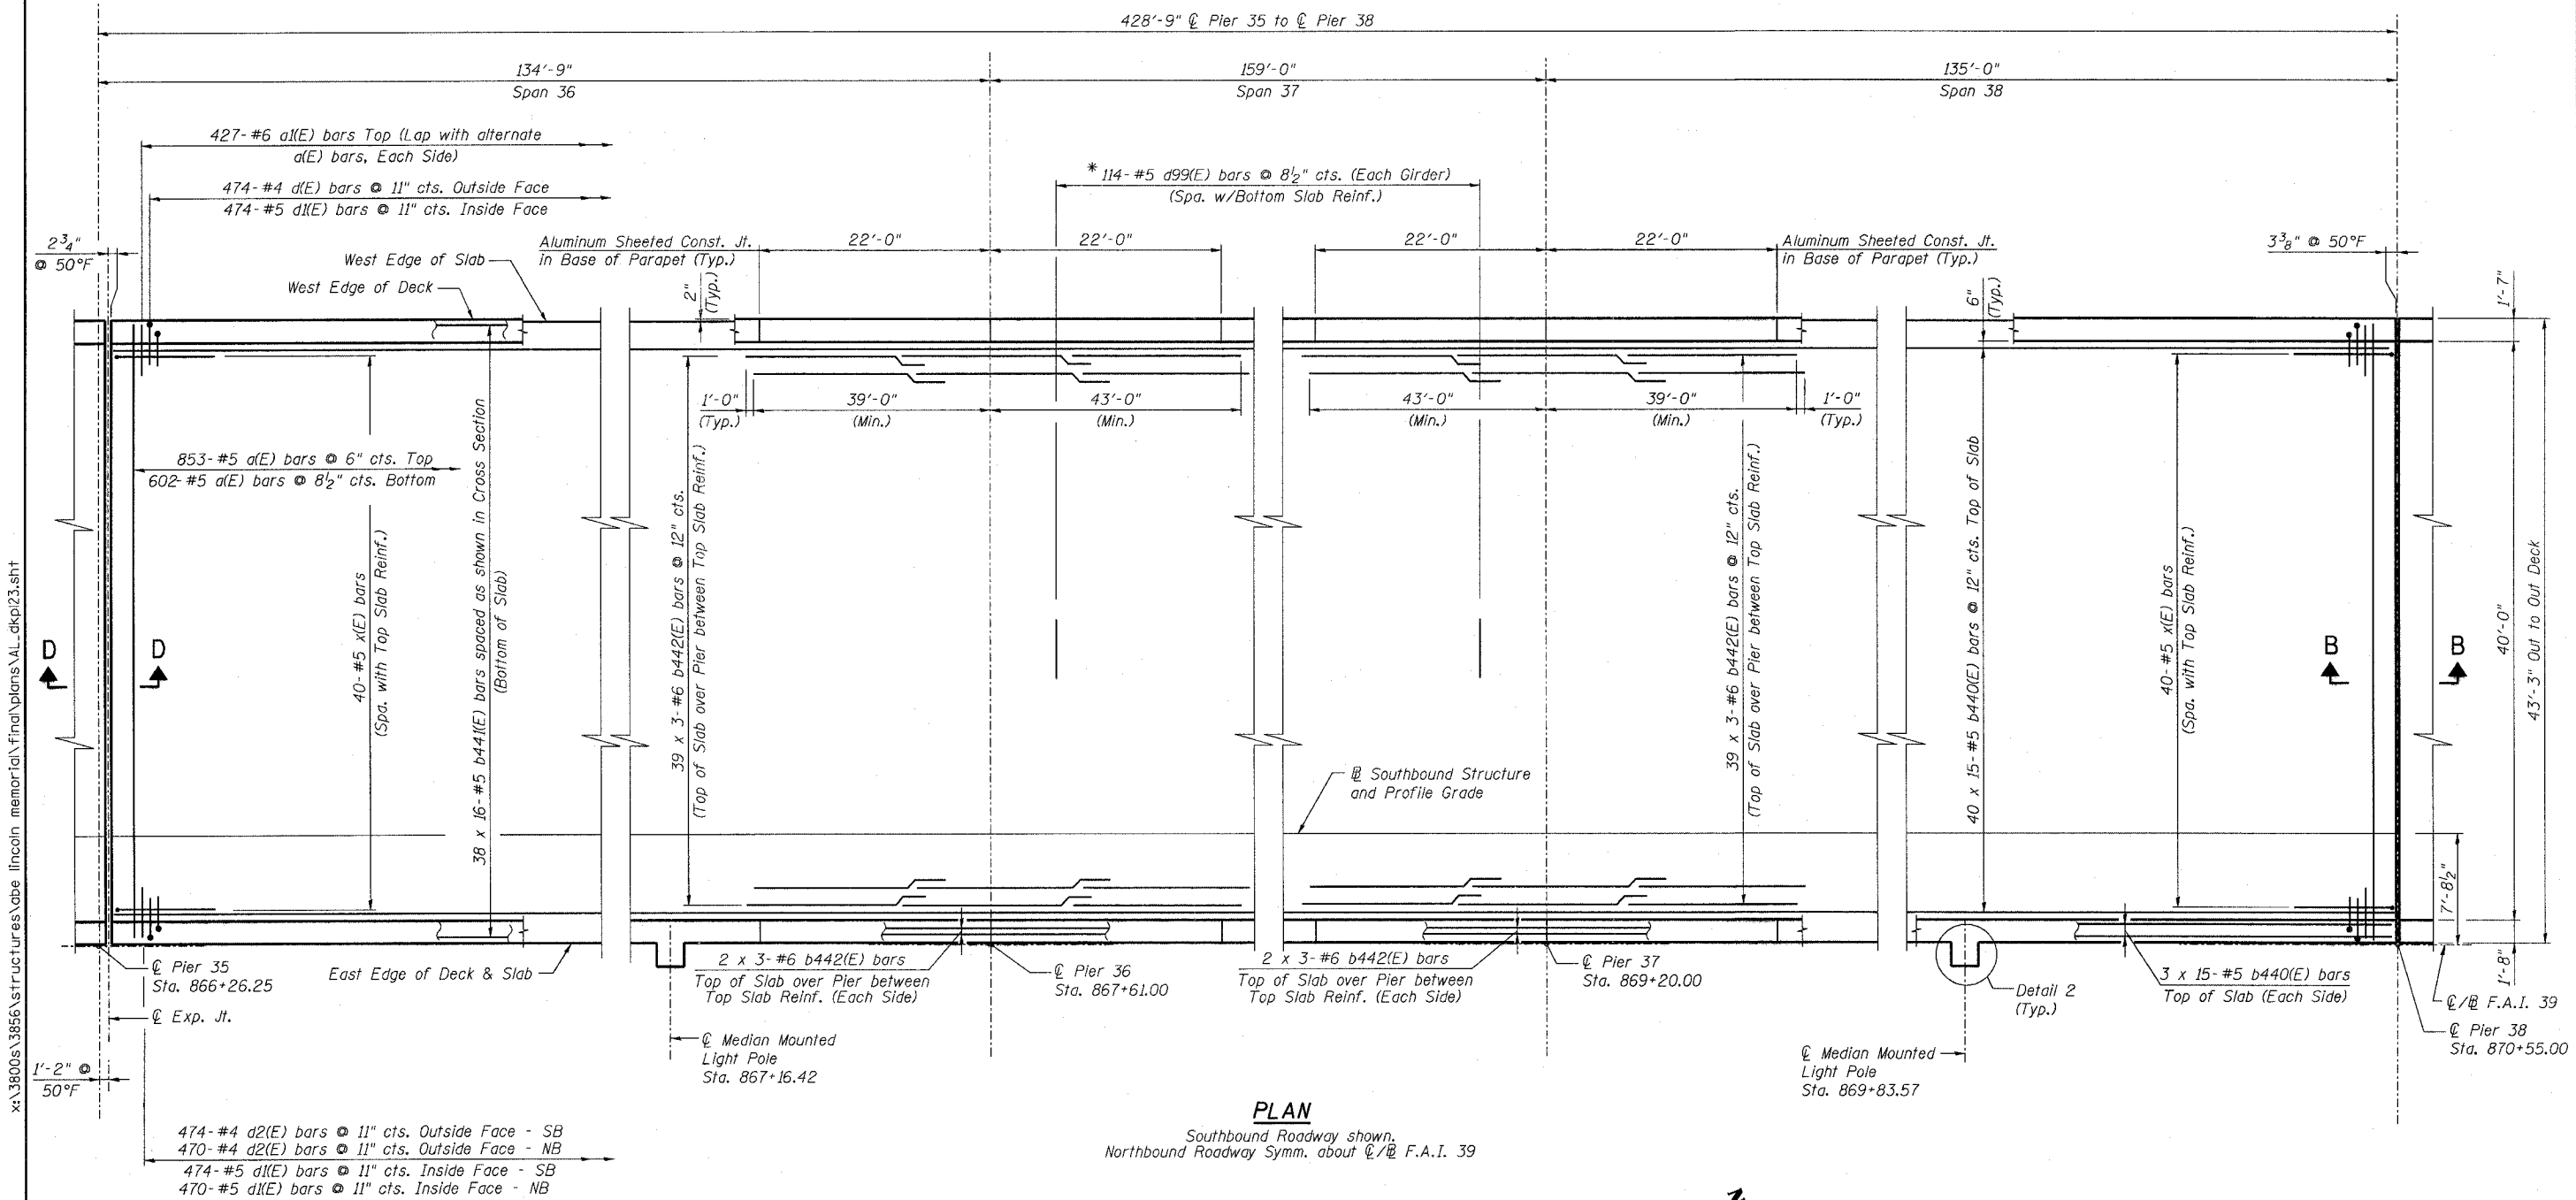

PLAN
Southbound Roadway shown.
Northbound Roadway Symm. about \bar{C}/\bar{C} F.A.I. 39

NOTES:

1. For Deck Cross Section see sheet 165.
2. For Bill of Material and Reinforcement Schedule see sheet 150.
3. For Deck Details and Sections B-B & D-D see sheets 166 thru 169.
4. Reinforcement bars designated (E) shall be epoxy coated.
5. Bars indicated thus 20x3-#5 etc. indicates 20 lines of bars with 3 lengths per line.
6. Floor Drains and Scuppers not shown. For locations, see sheets 175 and 176.
7. For Scupper Details see sheets 177 and 178.
8. For additional deck reinforcement at Scupper locations see sheet 166.
9. For additional deck reinforcement at Detail 2 see sheet 168.

* Estimated no. of bars anticipated due to existing studs not meeting the minimum projection into proposed deck. Actual no. of bars shall be determined in the field. Cost of additional rebar required shall be paid for at the unit cost of "Reinforcement Bars, Epoxy Coated".

MINIMUM BAR LAP

(Slab)
#5 bar = 2'-2"
#6 bar = 2'-7"

DESIGNED -	HAA
CHECKED -	MRB
DRAWN -	VH
CHECKED -	KWS

benesch

alfred benesch & company
Engineers • Surveyors • Planners
205 North Michigan Avenue, Suite 2400
Chicago, Illinois 60601
312-565-0460
Job # 3856

DECK PLAN - SPANS 36 THRU 38
ABRAHAM LINCOLN BRIDGE OVER
THE ILLINOIS RIVER (PUBLIC WATERS)
F.A.I. ROUTE 39 SEC. (50-4B) BR
LASALLE COUNTY
STATION 863+16.00
STRUCTURE NO. 050-0191 (SB & NB)

x:\3800s\3856\structures\abe lincoln memorial\final\plans\AL-dkpi23.sht

9:03:10 AM

8/30/2006