


STATE OF ILLINOIS
DEPARTMENT OF TRANSPORTATION

ROUTE NO.	SECTION	COUNTY	TOTAL SHEETS	SHEET NO.	SHEET NO. 39 91 SHEETS
F. A. I. 80/94		COOK	870	553	
FED. ROAD DIST. NO. 1		ILLINOIS FED. AID PROJECT-			
02033.1 & 0312-708W		R-3		CONTRACT NO. 62108	

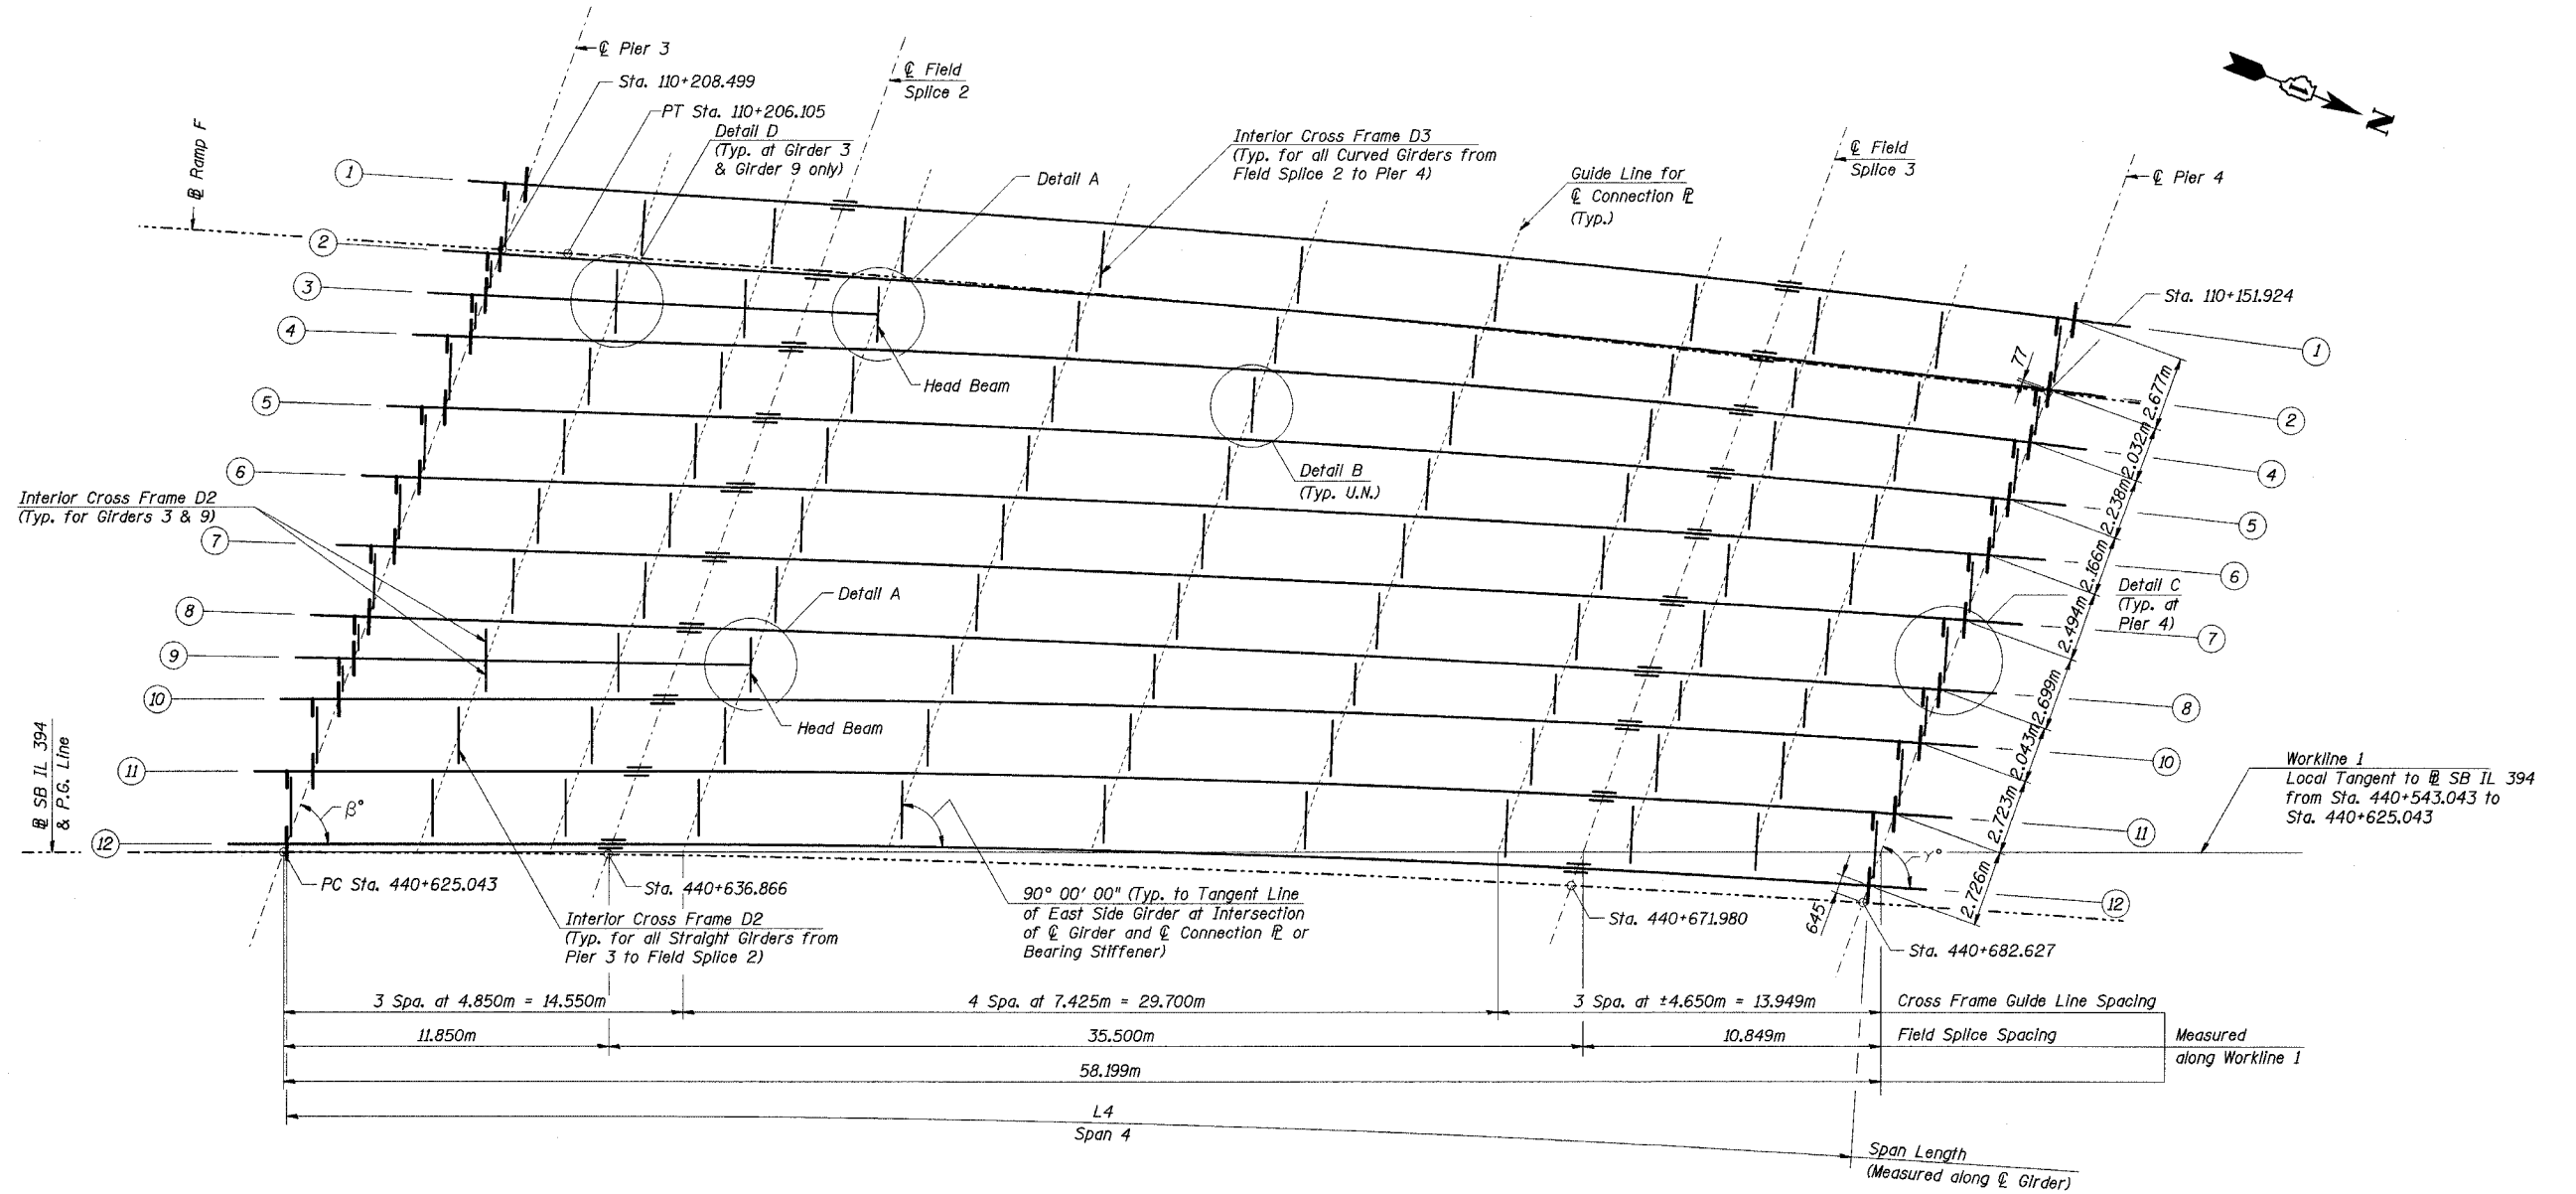

FRAMING PLAN - SPAN 4

Notes:

- Girder 3 & 9 are straight Girders. All the remaining Girders are straight from Pier 3 to Field Splice 2 and curved from Field Splice 2 to Pier 4.
- Place all Interior cross frames perpendicular to tangent lines of east side Girders at Intersection of ϕ Girder and ϕ Connection ϕ or Bearing Stiffener.
- See Sht. 35 of 91 for Girder General Dimensions.
- See Sht. Nos. 43 & 44 of 91 for Details A - D.
- Work this sheet with Sht. Nos. 40 & 45 of 91.

DESIGNED	JY
CHECKED	MEA
DRAWN	LK
CHECKED	MEA

ILLINOIS DEPARTMENT OF TRANSPORTATION
I-94 EAST BOUND / IL 394 SOUTH BOUND
**FRAMING PLAN
SPAN 4**
SB IL ROUTE 394 OVER THORN CREEK
F.A.P. 332 SECTION (02033.1 & 0312-708W) R-3
COOK COUNTY
STA. 440+704.350 STRUCTURE NO. 016-2800
DATE JUL 18, 2005
SCALE ---
HNTB

I:\Projects\I-94\SB IL 394\Drawings\SPAN 4\SPAN 4.dgn
 6/18/05 13:48