








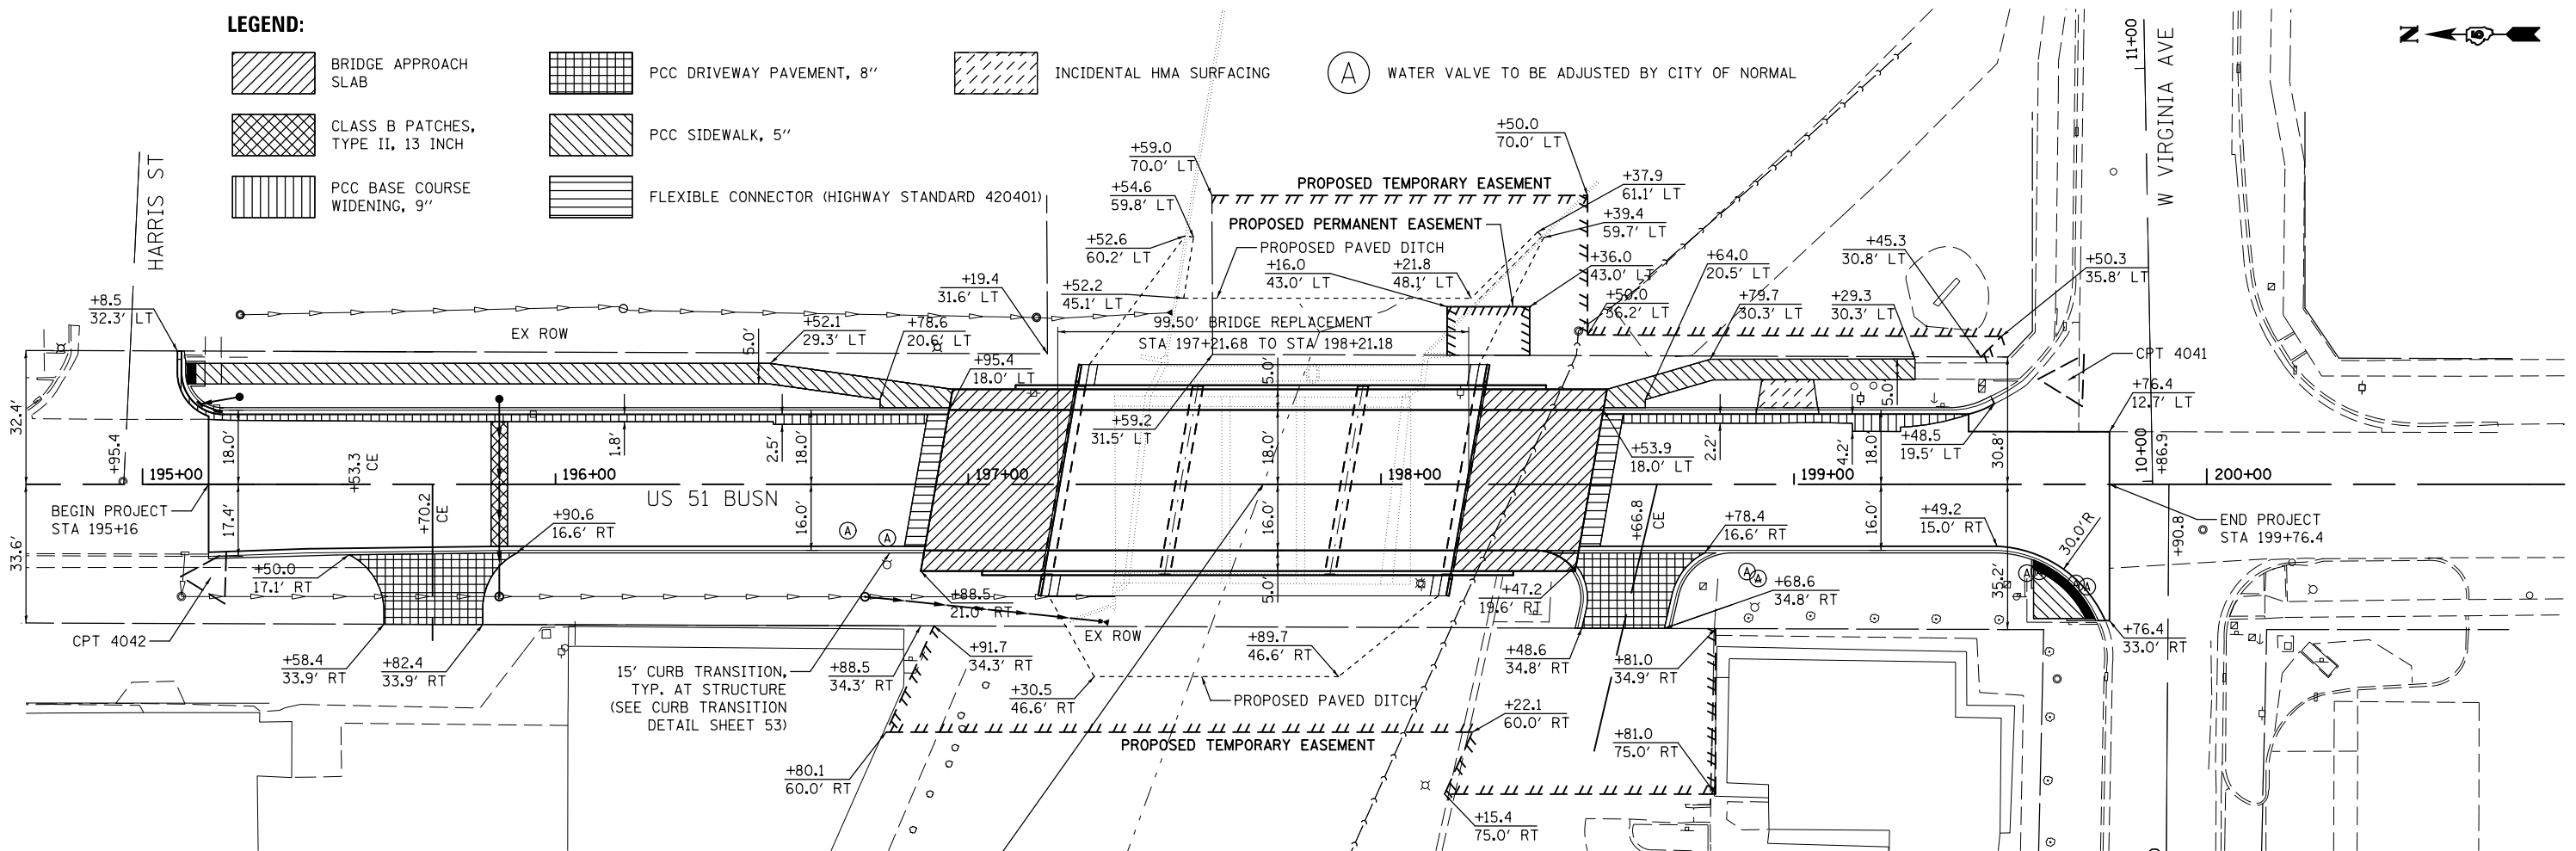
LEGEND:

-  BRIDGE APPROACH SLAB
-  PCC DRIVEWAY PAVEMENT, 8"
-  INCIDENTAL HMA SURFACING
-  CLASS B PATCHES, TYPE II, 13 INCH
-  PCC SIDEWALK, 5"
-  PCC BASE COURSE WIDENING, 9"
-  FLEXIBLE CONNECTOR (HIGHWAY STANDARD 420401)

(A) WATER VALVE TO BE ADJUSTED BY CITY OF NORMAL

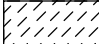PLAN	SURVEYED	DATE
NO.	BY	
NO.	DATE	
NO.	DATE	
NO.	DATE	


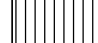
PROFILE	SURVEYED	DATE
NO.	BY	
NO.	DATE	
NO.	DATE	
NO.	DATE	




PROPOSED S.N. 057-0256
STATION 197+71.43
3 SPANS @ 99'-6" B-B ABUT
45'-8" 0-0 DECK
10° 0' 0" SKEW
C.I.P. CONCRETE DECK

NOTES:

1. ALL DIMENSIONS ARE TO THE FACE OF CURB, UNLESS OTHERWISE NOTED.
2. ALL SIDEWALK RAMPS MUST BE ADA COMPLIANT
3. SEE DRAINAGE AND UTILITIES SHEET FOR ADDITIONAL UTILITY INFORMATION, SHEET 23
4. FOR ENTRANCE DETAILS SEE SHEET 53
5. FOR ADA RAMP DETAILS SEE SHEET 54

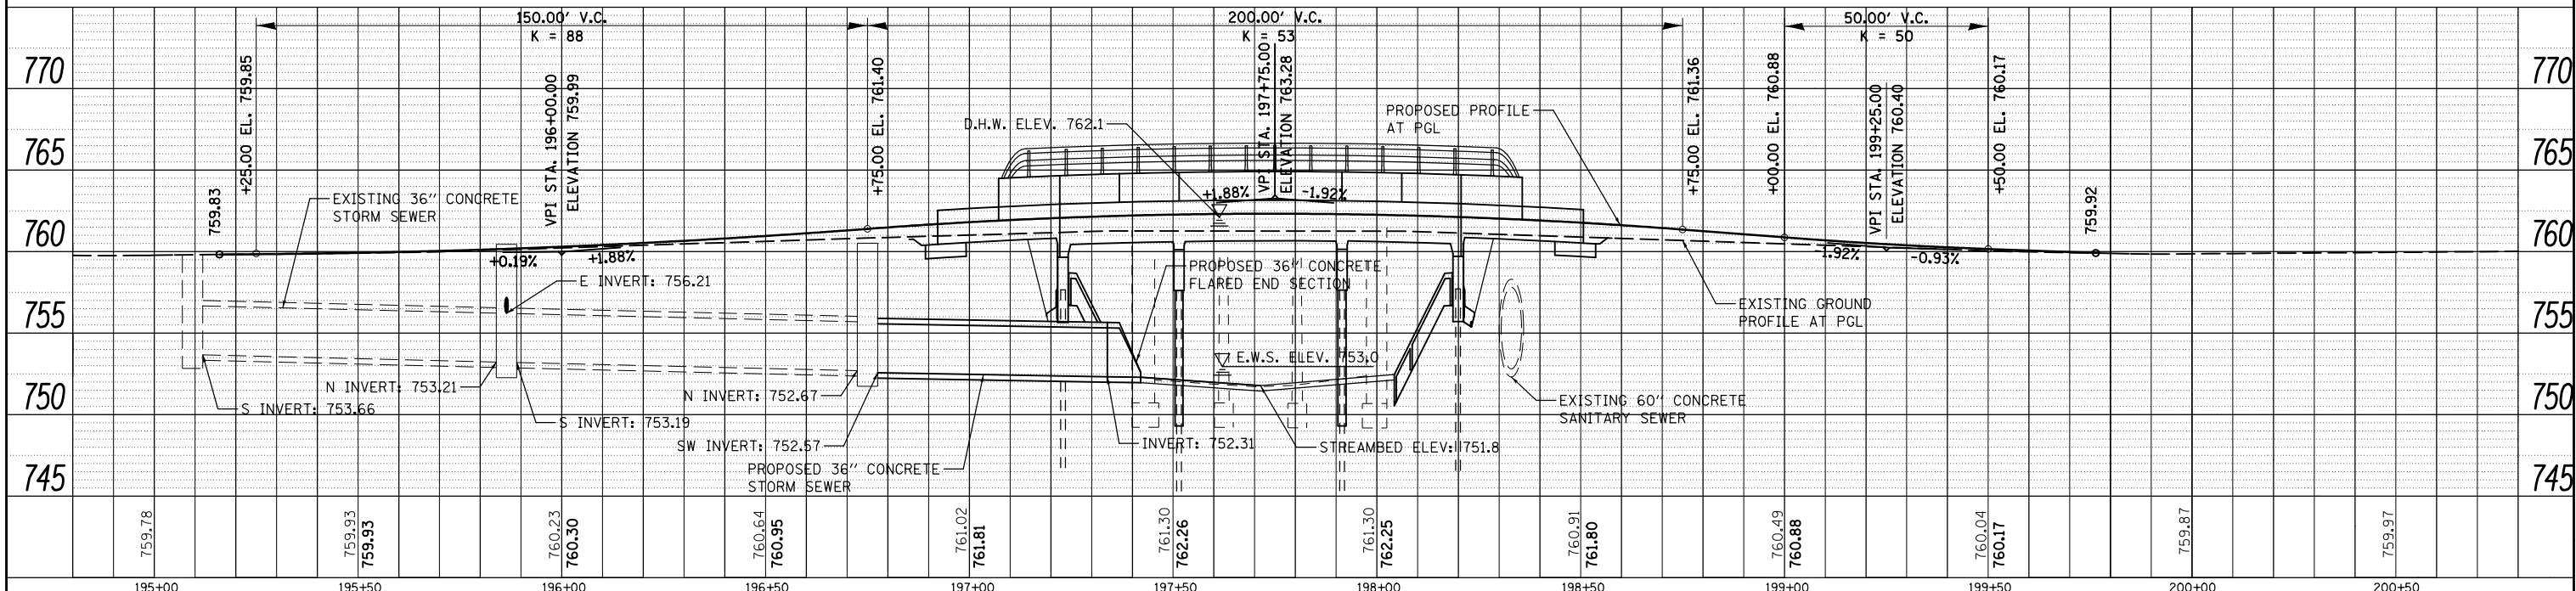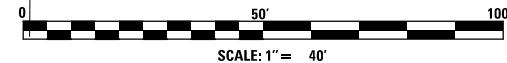

	USER NAME = ceartackjd FILE NAME = #FILES# PLOT SCALE = 40,0000' / in. PLOT DATE = 8/12/2014	DESIGNED - MRS DRAWN - MRS CHECKED - AJK DATE - 1/25/13	REVISED REVISED REVISED REVISED	STATE OF ILLINOIS DEPARTMENT OF TRANSPORTATION	PLAN AND PROFILE	SCALE: 1" = 40' SHEET NO. 1 OF 1 SHEETS STA. 195+16 TO STA. 199+76.4	F.A.P. RT. 730 SECTION 62-ZBR COUNTY MCLEAN TOTAL SHEETS 65 SHEET NO. 17 CONTRACT NO. 70540 ILLINOIS FED. AID PROJECT
---	---	--	--	---	-------------------------	--	---