

LEGEND

- TREE TO BE PROTECTED
- EXISTING TREE TO BE REMOVED
- PERIMETER EROSION BARRIER
- 60" WATER MAIN EASEMENT



SECTION	COUNTY	TOTAL SHEETS	SHEET NO.
07-00245-00-BT	COOK	23	10

63089

NOTE 1:
CONTRACTOR TO FURNISH AND PLACE 4" THICK LAYER OF LIMESTONE SCREENINGS, 6" WIDE FROM EDGE OF PROPOSED BIKE PATH TO STA 21+19, 15'RT. THE CONTRACTOR WILL NOT BE PAID FOR THIS WORK SEPARATELY, BUT BE CONSIDERED INCLUDED IN THE COST OF REMOVAL AND DISPOSAL OF UNSUITABLE MATERIAL.

NOTE 2:
CONTRACTOR SHALL REMOVE 8 EXISTING BOLLARDS AND CONCRETE FOUNDATIONS, STORE BOLLARDS SAFELY ON OR OFF-SITE, DISPOSE OF OLD CONCRETE.

NOTE 3:
CONTRACTOR MUST LOCATE AND EXCAVATE FROM THE SURFACE TO THE TOP OF THE EXISTING 20-IN GAS MAIN THAT CROSSES THE EXISTING AND PROPOSED BIKE PATHS. FOR THE PURPOSE OF DETERMINING THE PIPES LOCATION AND ELEVATION, CONTRACTOR MUST EXERCISE EXTREME CARE IN THE EXECUTION OF ALL EXCAVATION, REMOVAL, AND CONSTRUCTION WORK IN THE VICINITY OF THIS GAS MAIN. THE CONTRACTOR WILL NOT BE PAID FOR THIS WORK SEPARATELY, BUT BE INCLUDED IN THE COST OF REMOVAL AND DISPOSAL OF UNSUITABLE MATERIAL.

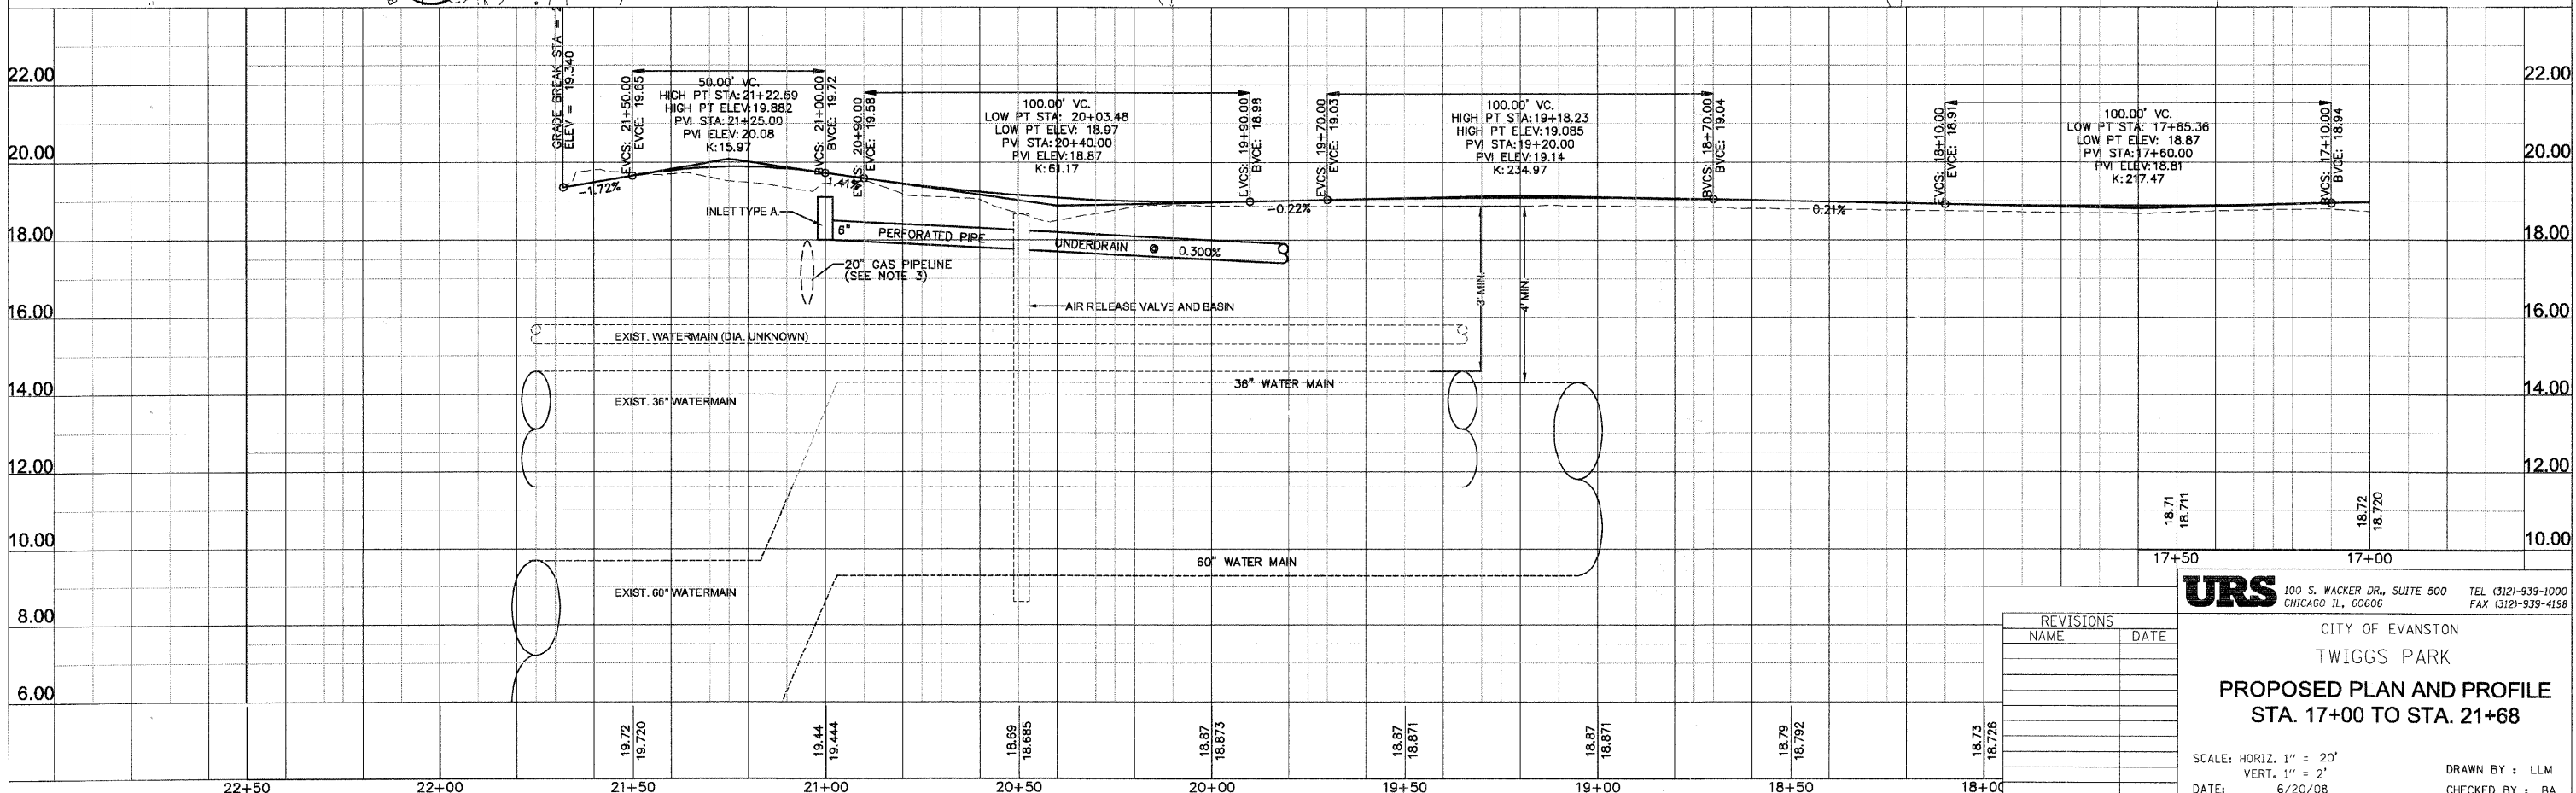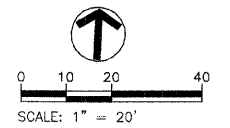

REVISIONS	
NAME	DATE

URS

100 S. WACKER DR., SUITE 500 TEL (312)-939-1000
CHICAGO IL, 60606 FAX (312)-939-4198

CITY OF EVANSTON
TWIGGS PARK
PROPOSED PLAN AND PROFILE
STA. 17+00 TO STA. 21+68

SCALE: HORIZ. 1" = 20'
VERT. 1" = 2'

DATE: 6/20/08

DRAWN BY : LLM
CHECKED BY : BA