



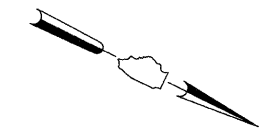

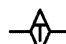









FILE NO.	SECTION	COUNTY	TOTAL SHEETS	SHEET NO.
1380	00-00084-00-PV	DUPAGE	93	37
STA.	* TO STA. *			
	ILLINOIS	SURFACE TRANSPORTATION FUNDING		

CONTRACT NUMBER 83993

 

LEGEND

-  TEMPORARY DITCH CHECK (SPECIAL)
-  INLET AND PIPE PROTECTION
-  PERIMETER EROSION BARRIER
-  EXISTING EVERGREEN TREE
-  EXISTING DECIDUOUS TREE
-  TREE PROTECTION & PRESERVATION
-  SEEDING, CLASS 1
-  TOPSOIL FURNISH AND PLACE (PULVERIZED), VARIABLE DEPTH EXCELSIOR BLANKET, SPECIAL
-  SEEDING, CLASS 1
-  TOPSOIL FURNISH AND PLACE (PULVERIZED), VARIABLE DEPTH HEAVY DUTY EROSION CONTROL BLANKET
-  SEEDING, CLASS 1A
-  TOPSOIL FURNISH AND PLACE (PULVERIZED), VARIABLE DEPTH EXCELSIOR BLANKET, SPECIAL

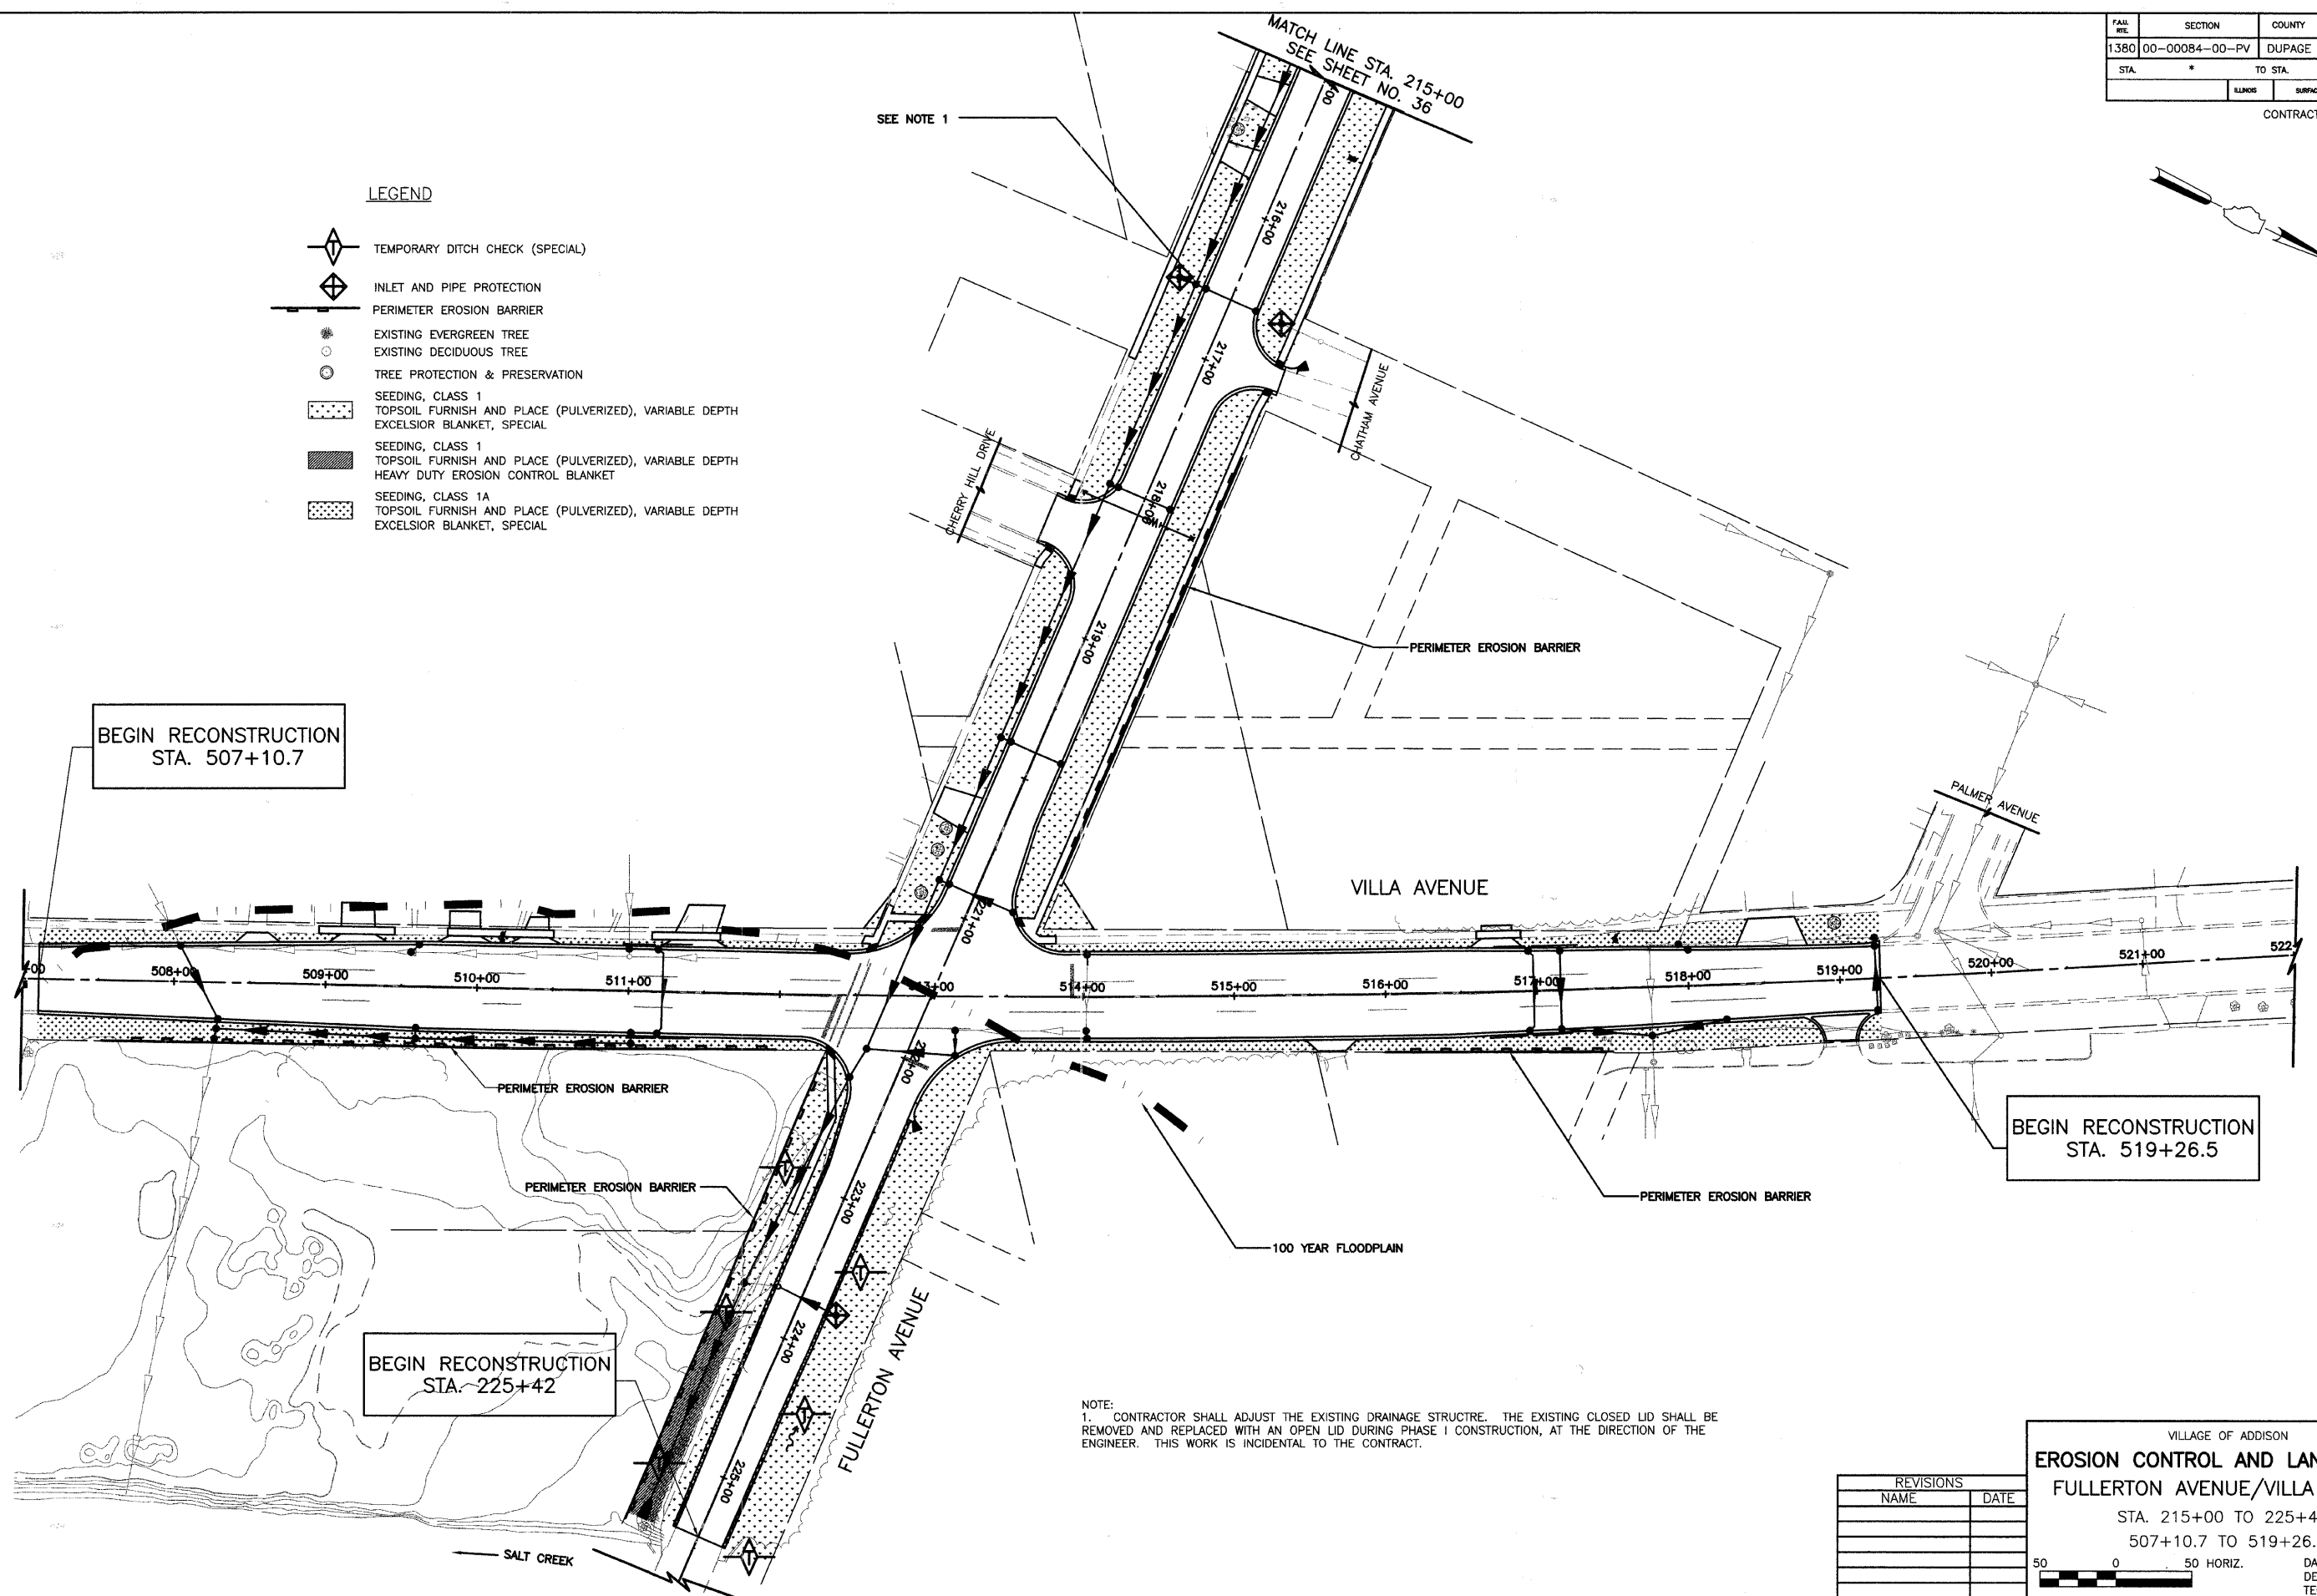

SEE NOTE 1

BEGIN RECONSTRUCTION
STA. 507+10.7

BEGIN RECONSTRUCTION
STA. 519+26.5

BEGIN RECONSTRUCTION
STA. 225+42

NOTE:
1. CONTRACTOR SHALL ADJUST THE EXISTING DRAINAGE STRUCTURE. THE EXISTING CLOSED LID SHALL BE REMOVED AND REPLACED WITH AN OPEN LID DURING PHASE I CONSTRUCTION, AT THE DIRECTION OF THE ENGINEER. THIS WORK IS INCIDENTAL TO THE CONTRACT.

REVISIONS	
NAME	DATE

VILLAGE OF ADDISON
EROSION CONTROL AND LANDSCAPING
FULLERTON AVENUE/VILLA AVENUE
STA. 215+00 TO 225+42/
507+10.7 TO 519+26.5

50 0 50 HORIZ.
SCALE IN FEET

DATE: 11/26/2007
DESIGNED BY: RTM
TECHNICIAN: JRR
CHECKED BY: JRV