

**PEACE ROAD  
SUGGESTED MOT - STAGE 2  
TEMPORARY PAVEMENT**

- LEGEND**
- DIRECTION OF TRAFFIC
  - TYPE II BARRICADES OR DRUMS
  - EXISTING ELEMENTS
  - PROPOSED ELEMENTS
  - EXISTING PAVEMENT MARKINGS
  - TEMPORARY PAVEMENT MARKINGS
  - REMOVAL

**MAINTENANCE OF TRAFFIC NOTES:**  
THE FOLLOWING GENERAL NOTES SHALL APPLY TO ALL STAGES OF CONSTRUCTION.

1. ALL ROADWAYS SHALL BE OPEN TO TWO-WAY TRAFFIC AT ALL TIMES UNLESS OTHERWISE NOTED IN STAGING PLANS.
2. ACCESS FOR LOCAL TRAFFIC, MAIL SERVICE, GARBAGE SERVICE AND EMERGENCY VEHICLES SHALL BE MAINTAINED AT ALL TIMES.
3. THE ENGINEER SHALL BE NOTIFIED OF ANY CHANGES IN CONSTRUCTION STAGING. ALL CHANGES TO CONSTRUCTION STAGING MUST BE APPROVED BY THE ENGINEER PRIOR TO IMPLEMENTATION.
4. THE CONTRACTOR SHALL SUBMIT A PRE-PLANNED SEQUENCE OF WORK AT THE PRECONSTRUCTION CONFERENCE FOR REVIEW AND APPROVAL. WORK SHALL BE SCHEDULED TO MINIMIZE INCONVENIENCE TO RESIDENTS AND TO MAINTAIN A REASONABLE LEVEL OF CONSTRUCTION EFFICIENCY. THE CITY RESERVES THE RIGHT TO RESTRICT WORK ON ANY AREA IF TRAFFIC CONTROL OPERATIONS BECOME UNACCEPTABLE.
5. CONSTRUCTION OPERATIONS INVOLVING THE TEMPORARY CLOSING OF DRIVEWAYS SHALL NOT COMMENCE WITHOUT THE CONTRACTOR NOTIFYING THE CITY AT LEAST THREE DAYS PRIOR. THE CONTRACTOR WILL ALSO BE REQUIRED TO PROVIDE 48-HOUR NOTICE TO AFFECTED PARTIES BY DISTRIBUTING NOTICES AND/OR POSTING SIGNS.
6. WHERE TRAFFIC IS TO BE PLACED ON PROPOSED HMA BINDER IN SUBSEQUENT STAGING, THE HMA BINDER SHALL BE RAMPED TO MATCH THE EXISTING PAVEMENT ELEVATION AT THE BRIDGE DECK AND AT PLEASANT STREET. THIS WORK SHALL BE INCLUDED IN THE COST OF THE HMA BINDER. RAMP SHALL BE REMOVED BY MILLING THE BINDER TO A DEPTH OF 4.5 INCHES BELOW THE EXISTING PAVEMENT FOR HMA BINDER COURSES AND 2 INCHES BELOW THE EXISTING PAVEMENT FOR HMA SURFACE COURSES TO ASSURE AN ADEQUATE LIFT THICKNESS OF THE HMA MIXTURE. THIS WORK SHALL BE PAID FOR AS HMA SURFACE REMOVAL - BUTT JOINT.
7. THE WORK ZONE SPEED LIMIT SHALL BE REDUCED TO 40 MPH AND POSTED WITH S250 FINE MINIMUM THROUGHOUT ALL STAGES OF CONSTRUCTION.
8. BARRICADE AND/OR DRUM SPACING SHALL BE IN ACCORDANCE WITH THE APPLICABLE HIGHWAY STANDARD EXCEPT THAT THE MAXIMUM SPACING SHALL BE 50 FEET.



**STAGE 1 - PEACE ROAD AND PLEASANT STREET**  
ESTABLISH EROSION CONTROL MEASURES, ADVANCED TRAFFIC CONTROL SIGNAGE, AND CONSTRUCTION SPEED LIMIT.

**STAGE 2 - PEACE ROAD**  
NARROW THE NORTHBOUND LANE TO 10' MINIMUM AND MAINTAIN EXISTING SOUTHBOUND LANE AND ALL EXISTING GUARDRAIL AT THE BRIDGE. MAINTAIN EXISTING TRAFFIC PATTERNS AT PLEASANT STREET. MAINTAIN TWO-WAY TRAFFIC DURING ENTIRE STAGE 2 CONSTRUCTION.

1. CONSTRUCT TEMPORARY PAVEMENT ON THE SOUTHEAST AND NORTHEAST SHOULDERS OF PEACE ROAD AT THE BRIDGE TO BE USED AS A TEMPORARY RUNAROUND DURING STAGES 3 AND 5.
2. INSTALL TEMPORARY TRAFFIC SIGNALS AT PLEASANT STREET CONFIGURED FOR STAGE 3 CONSTRUCTION.

**STAGE 6 - PEACE ROAD AND PLEASANT STREET**  
CONFIGURE TRAFFIC PATTERNS TO FINAL CONDITIONS UTILIZING THE PERMANENT TRAFFIC SIGNAL SYSTEM. MAINTAIN TWO-WAY TRAFFIC DURING ENTIRE STAGE 6 CONSTRUCTION.

1. INSTALL HMA SURFACE COURSE ON PEACE ROAD AND PERMANENT PAVEMENT MARKINGS OVER ENTIRE IMPROVEMENTS.
2. COMPLETE PUNCH LIST ITEMS AND REMOVE TEMPORARY EROSION CONTROL MEASURES ONCE PERMANENT EROSION CONTROL MEASURES HAVE BEEN ESTABLISHED.

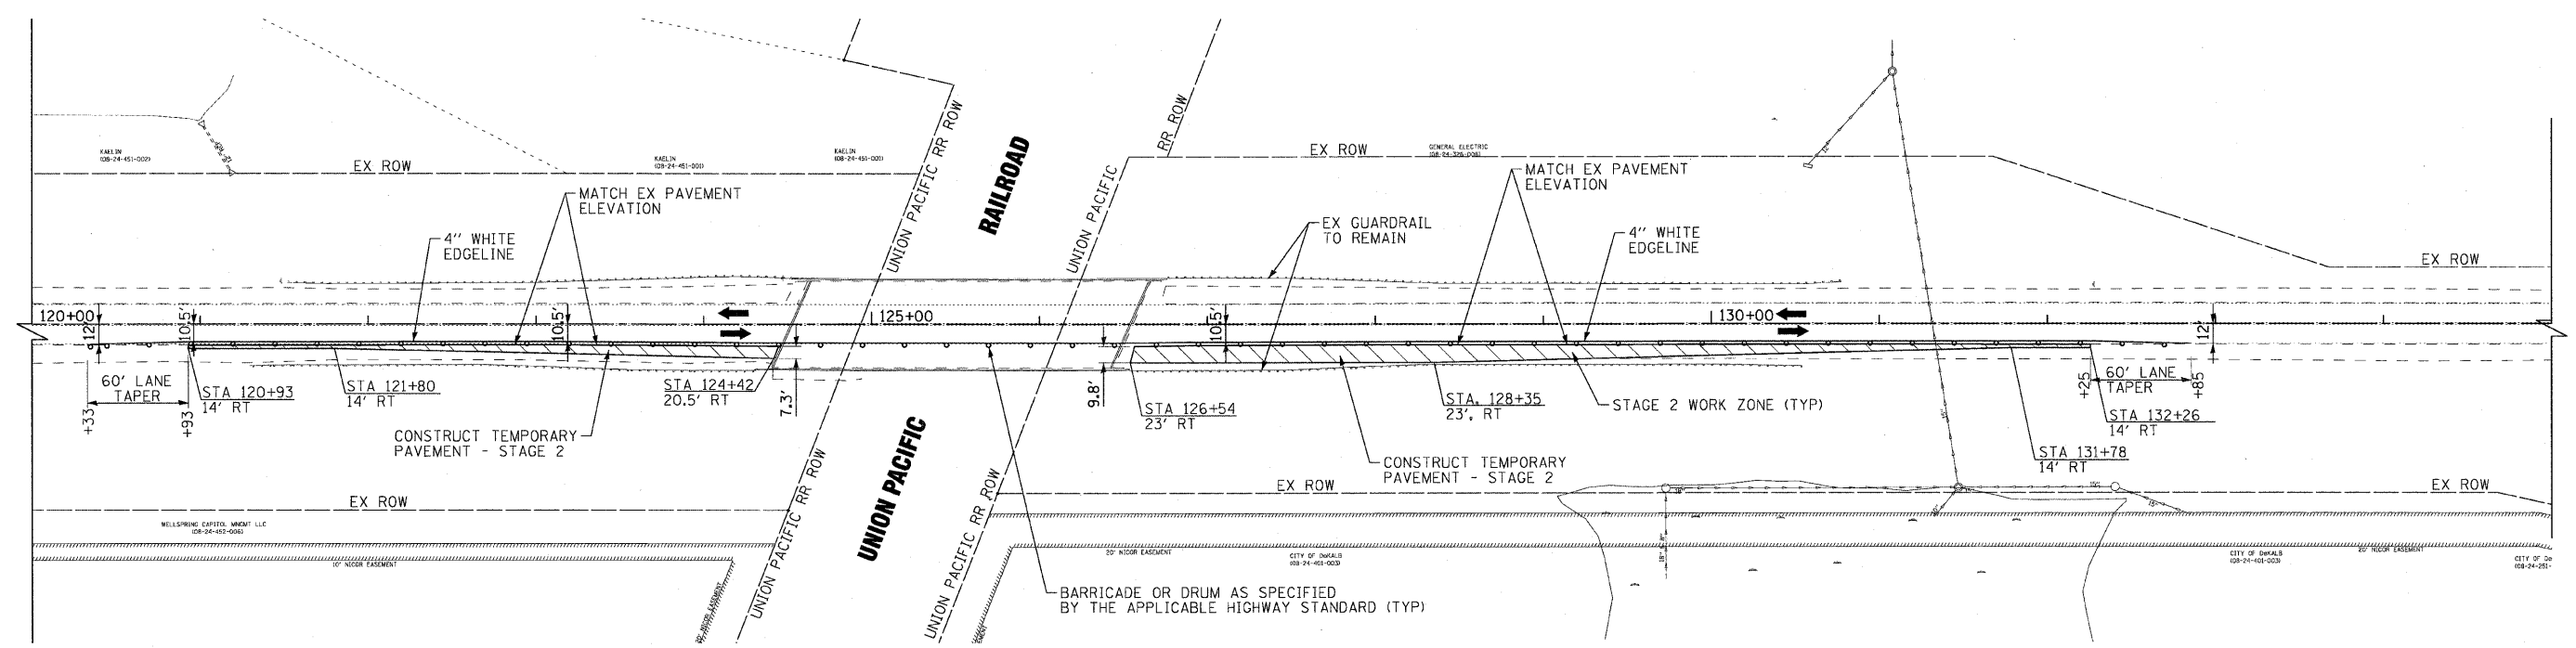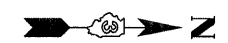

**PEACE ROAD**

COPYRIGHT © 2008 BY BAXTER & WOODMAN, INC.  
 ALL RIGHTS RESERVED. NO PART OF THIS DOCUMENT IS TO BE REPRODUCED OR TRANSMITTED IN ANY FORM OR BY ANY MEANS, ELECTRONIC OR MECHANICAL, INCLUDING PHOTOCOPYING, RECORDING, OR BY ANY INFORMATION STORAGE AND RETRIEVAL SYSTEM.  
 LICENSE NO. 184-00121 - EXPIRES 4/30/2011  
 8/12/2010 10:55:36 AM



DESIGNED - DJS	REVISED - 08-4-2010 IDOT REVIEW
DRAWN - UKB	REVISED -
CHECKED - RWL	REVISED -
DATE - 05-03-2010	FILE NAME - 081068-MOT-STG2.dgn

**CITY OF DeKALB, ILLINOIS  
PEACE ROAD  
IMPROVEMENTS**

**SUGGESTED MAINTENANCE OF TRAFFIC - GENERAL NOTES  
AND STAGES 1, 2 AND 6  
PEACE ROAD AND PLEASANT STREET**

SCALE: 1"=50'      STA. 120+00 TO STA. 135+00

F.A.U. RTE.	SECTION	COUNTY	TOTAL SHEETS	SHEET NO.
5369	06-00172-00-WR	DeKALB	64	16
FED. ROAD DIST. NO. 3 ILLINOIS			CONTRACT NO. 87465	
FED. AID PROJECT M-5017 (043)				