


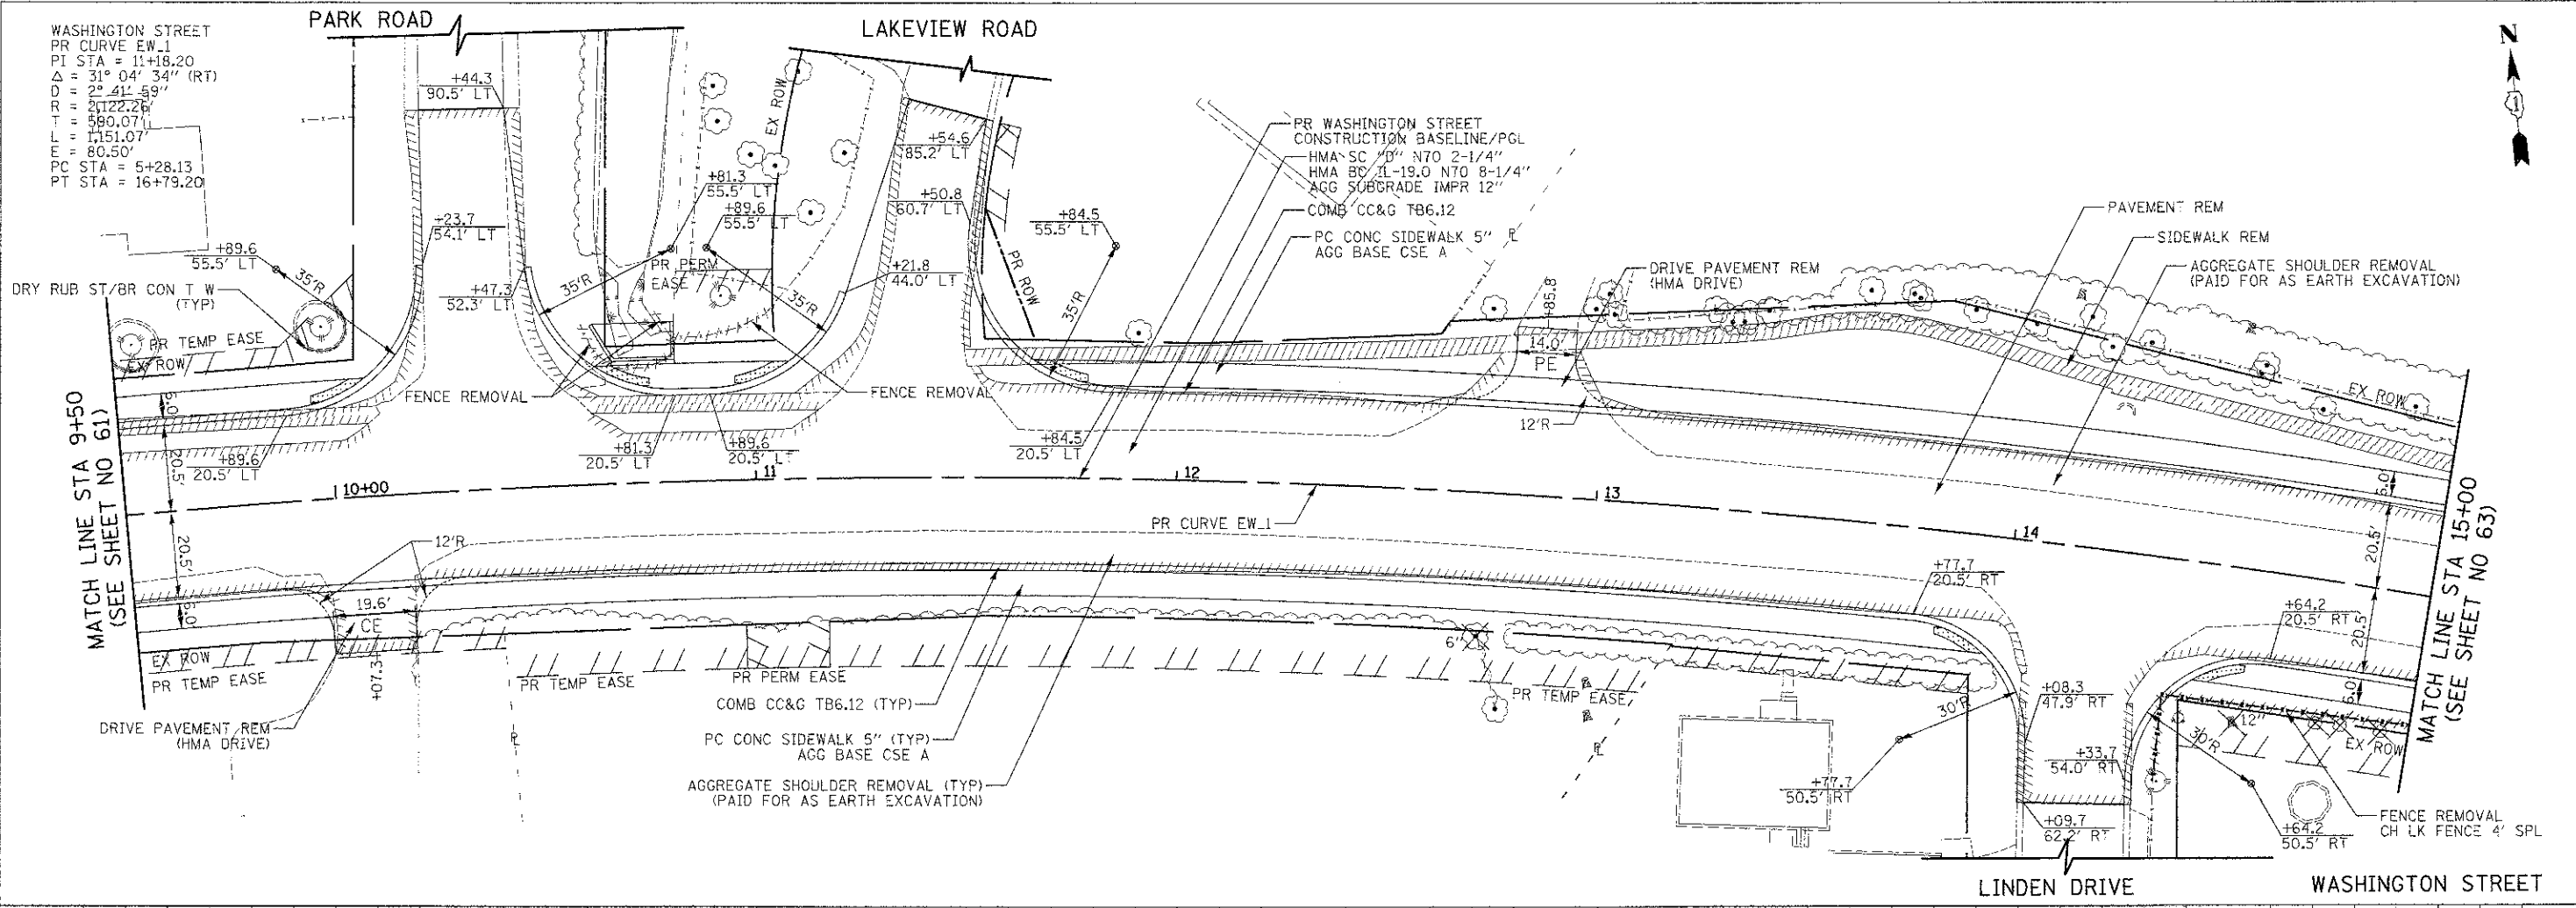


WASHINGTON STREET
 PR CURVE EW.1
 PI STA = 11+18.20
 $\Delta = 31^\circ 04' 34''$ (RT)
 $D = 2122.26'$
 $R = 41.59'$
 $L = 590.07'$
 $E = 1151.07'$
 $F = 80.50'$
 PC STA = 5+28.13
 PT STA = 16+79.20

DATE	
BY	
ORIGINAL SURVEY	
DESIGNED	
DRAWN	
CHECKED	
DATE	




DATE	
BY	
ORIGINAL SURVEY	
DESIGNED	
DRAWN	
CHECKED	
DATE	

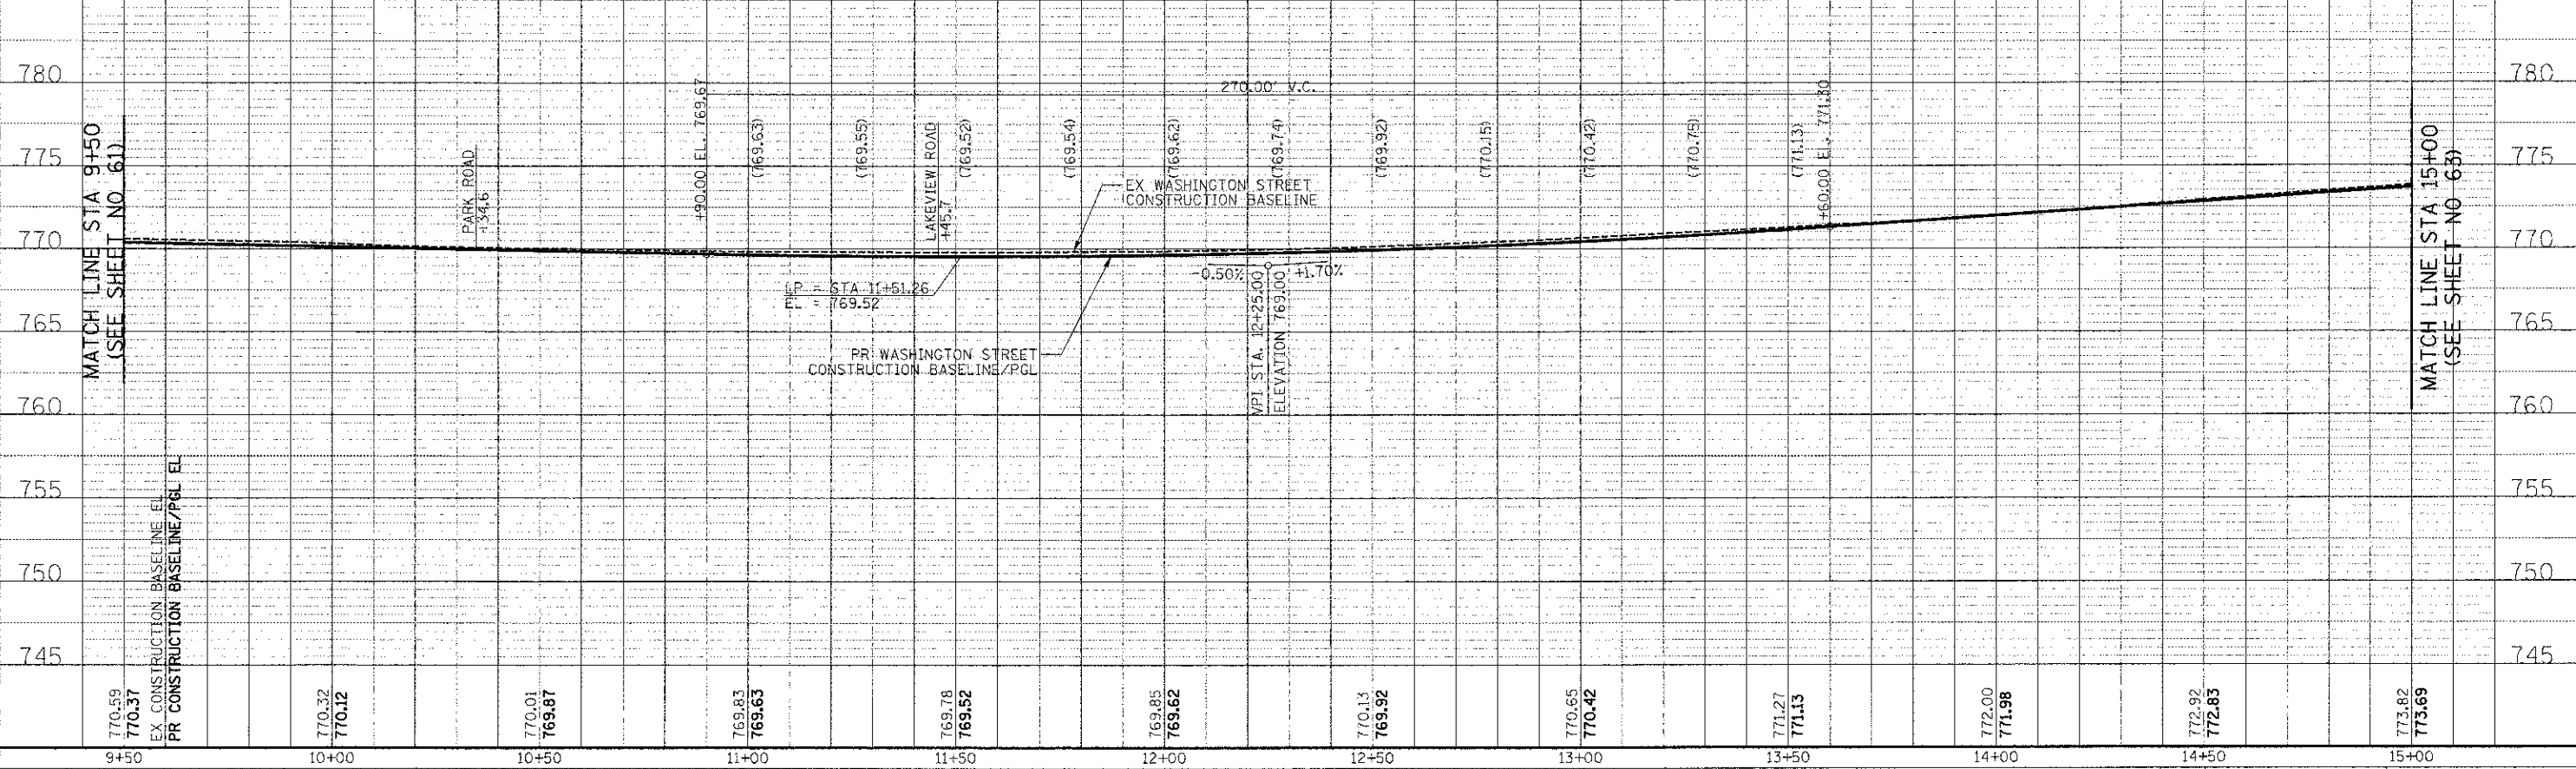

450 E Devon Ave, Suite 300
 Itasca, Illinois 60143
 Tel: 630.773.3900 Fax: 630.773.3975
 www.civiltech.com

DESIGNED - PK	REVISED -
DRAWN - JRR	REVISED -
CHECKED - RTM	REVISED -
DATE - 12/17/2012	REVISED -

STATE OF ILLINOIS
 DEPARTMENT OF TRANSPORTATION

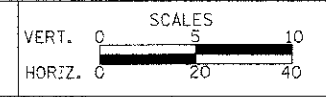

PLAN AND PROFILE

SHEET NO. 3 OF 15 SHEETS STA. 9+50 TO STA. 15+00

F.A.U. RTE.	SECTION	COUNTY	TOTAL SHEETS	SHEET NO.
0187	05-00121-07-WR	LAKE	223	62
CONTRACT NO. 63765				