

BENCHMARKS


NO.	DESCRIPTION	ELEVATION
BM 300	NE TOP FLANGE BOLT ON FIRE HYDRANT AT THE NW CORNER OF RIVERSIDE AND GARDEN PLAIN.	722.78
BM 301	SE TOP FLANGE BOLT ON FIRE HYDRANT AT THE SW CORNER OF CLIFFORD AND GARDEN PLAIN.	724.09

NOTE: PROPOSED STORM SEWER SHALL BE BACKFILLED UNDER PROPOSED SIDEWALK. POROUS GRANULAR BACKFILL - 10 CY.

PROPERTY OWNER:
ROCKFORD PARK DISTRICT
401 S. MAIN STREET
ROCKFORD, IL 61101
PIN: 12-06-303-001

PROPERTY OWNER:
ALFEO BARI
5901 GARDEN PLAIN AVE.
LOVES PARK, IL 61111
PIN: 12-06-326-013

PROPERTY OWNER:
JORDAN W GASPARD JR.
701 CLIFFORD AVE.
ROCKFORD, IL 61111
PIN: 12-06-326-001

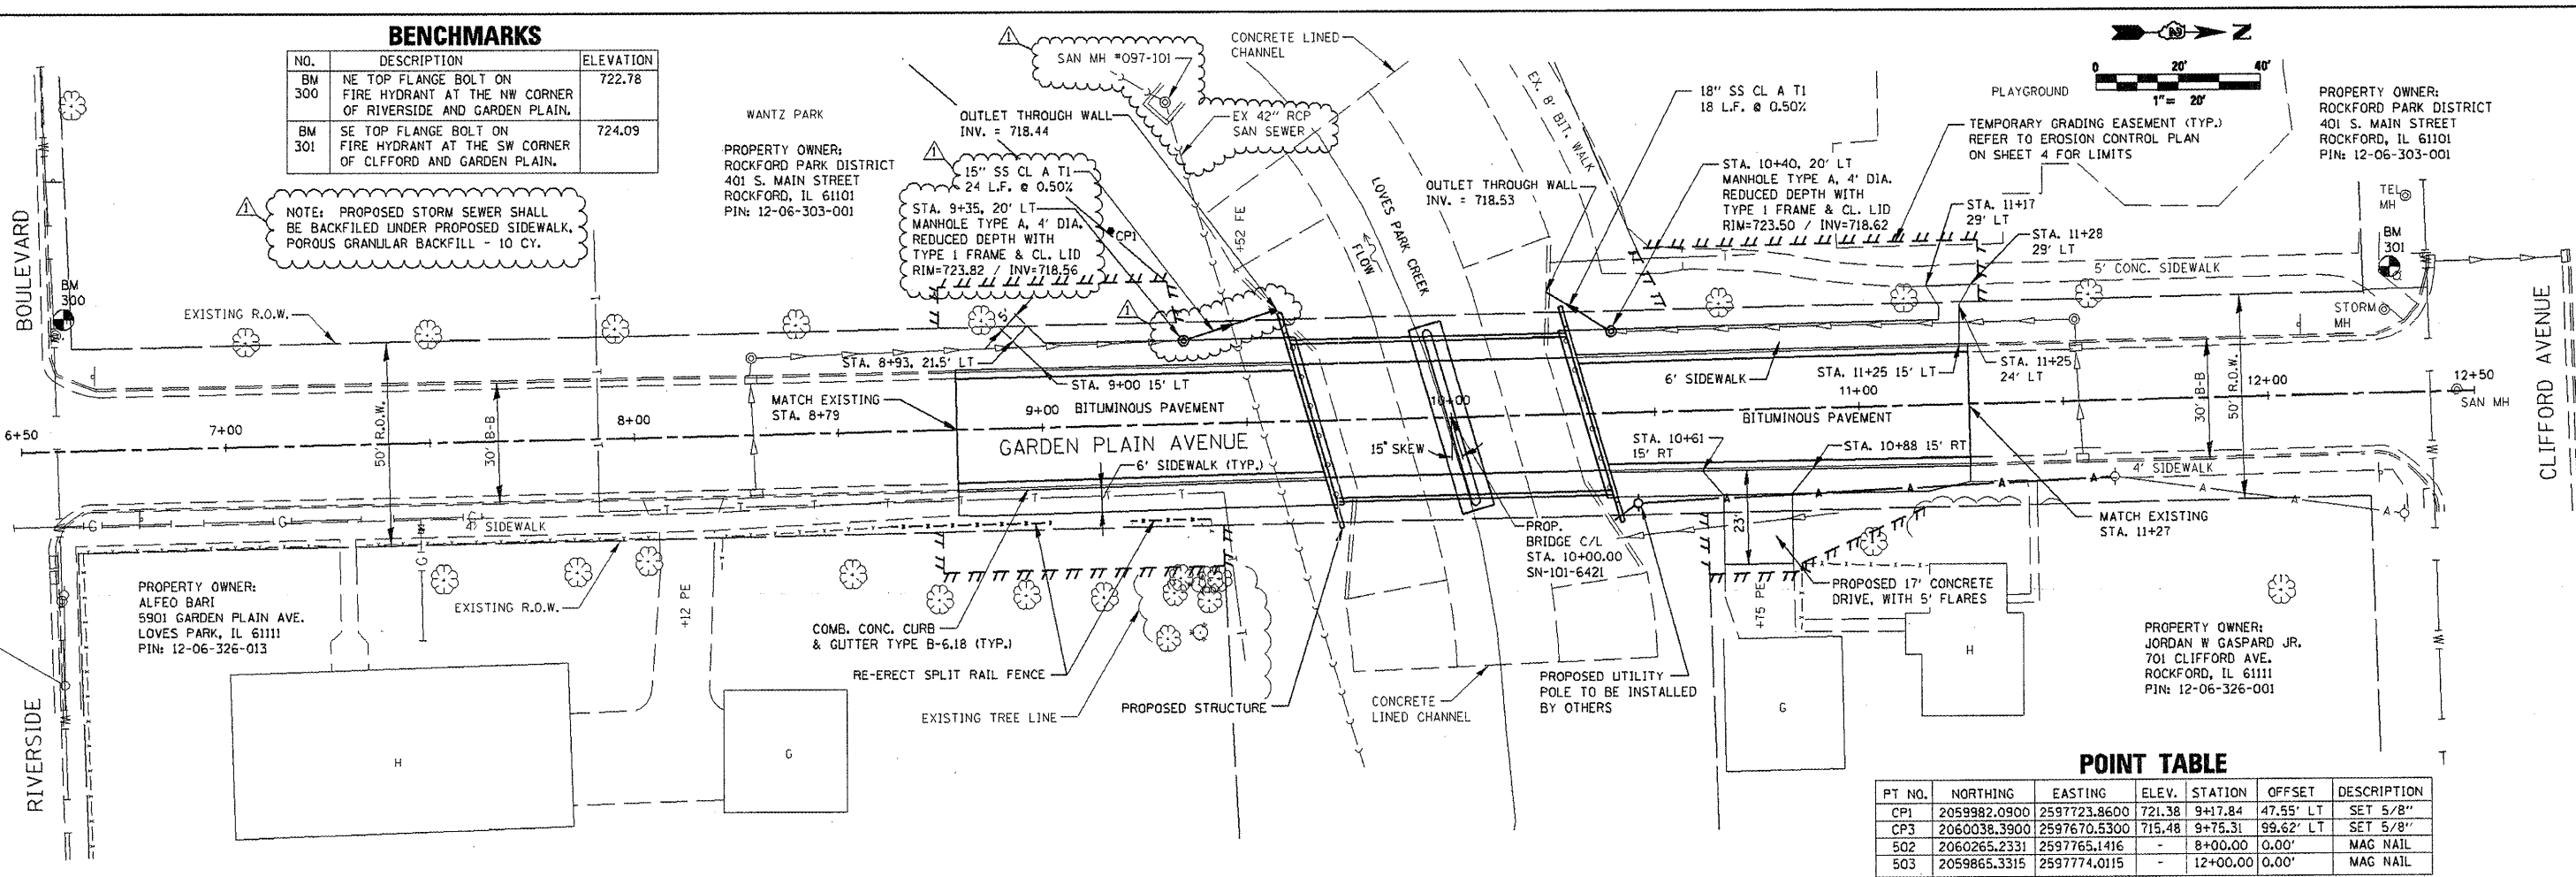


POINT TABLE

PT NO.	NORTHING	EASTING	ELEV.	STATION	OFFSET	DESCRIPTION
CP1	2059982.0900	2597723.8600	721.38	9+17.84	47.55' LT	SET 5/8"
CP3	2060038.3900	2597670.5300	715.48	9+75.31	99.62' LT	SET 5/8"
502	2060265.2331	2597765.1416	-	8+00.00	0.00'	MAG NAIL
503	2059865.3315	2597774.0115	-	12+00.00	0.00'	MAG NAIL

DATE	
BY	
PLAN	
DATE	
BY	
PROFILE	
DATE	
BY	

DATE	
BY	
PROFILE	
DATE	
BY	

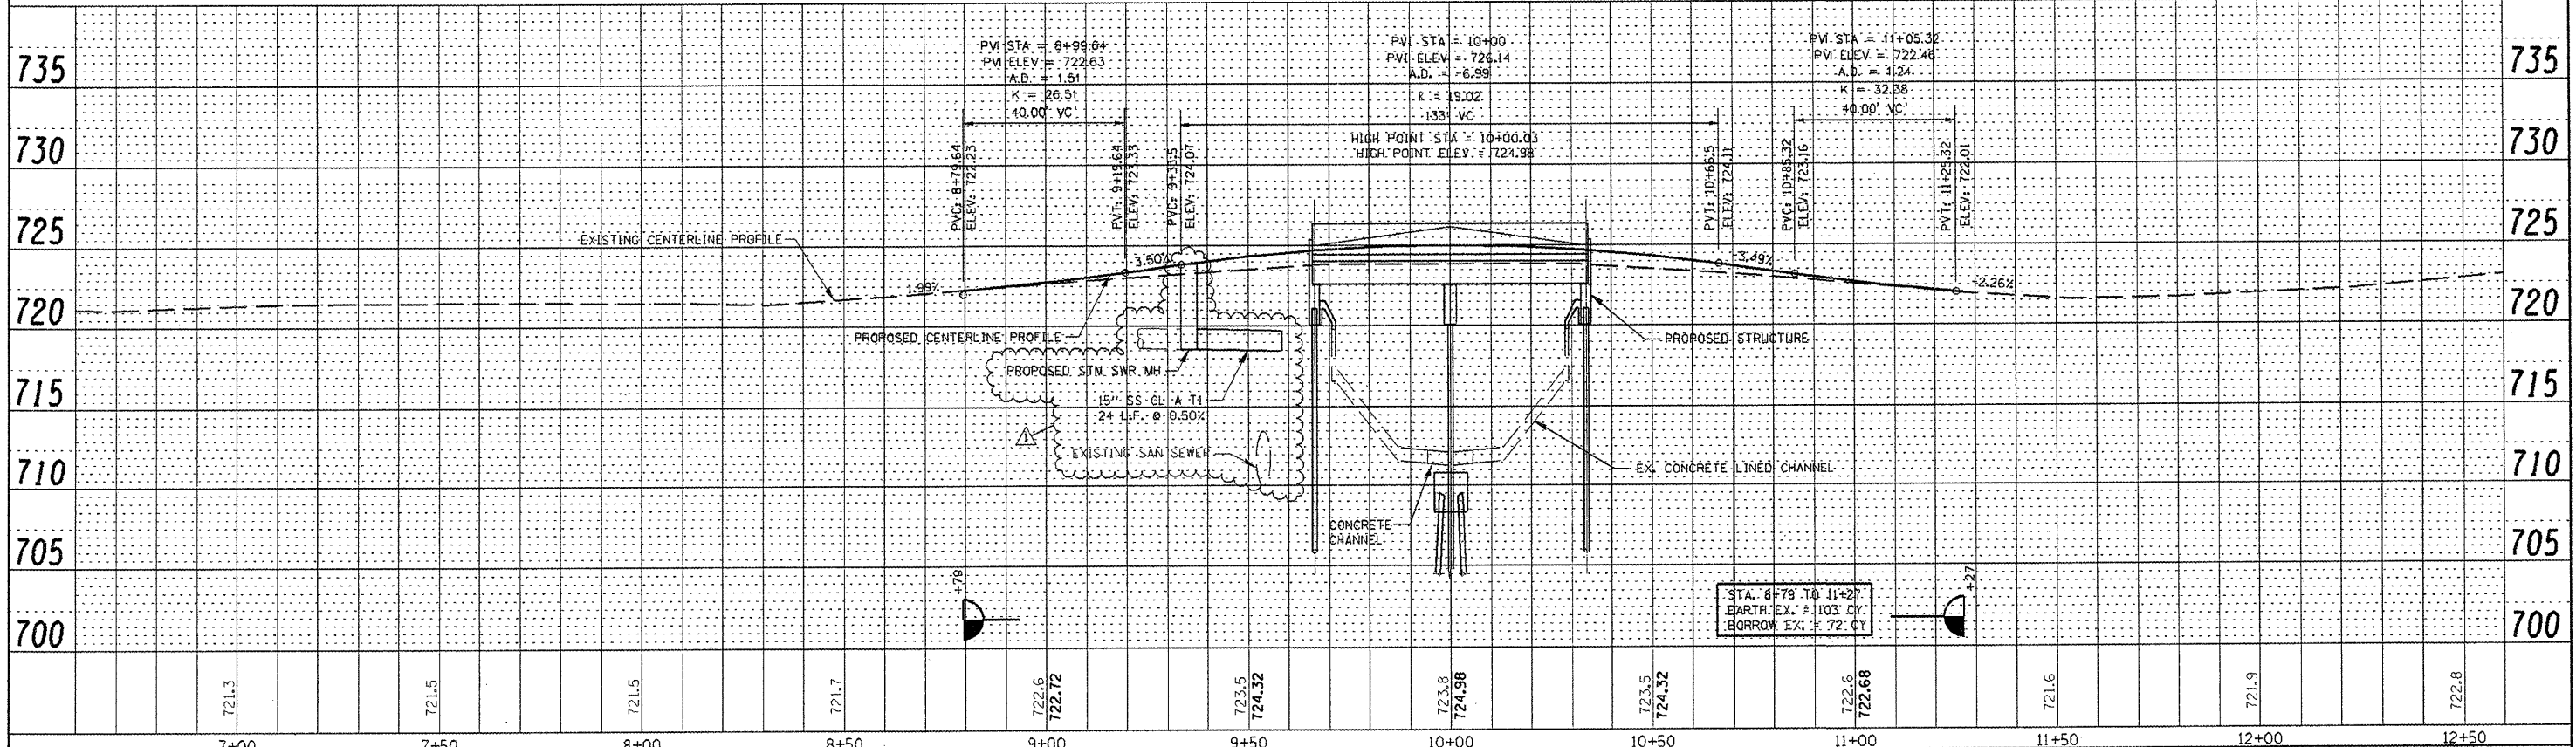

7+00	7+50	8+00	8+50	9+00	9+50	10+00	10+50	11+00	11+50	12+00	12+50
721.3	721.5	721.5	721.7	722.6 722.72	723.5 724.32	723.8 724.98	723.5 724.32	722.6 722.68	721.6	721.9	722.8

McClure
Engineering Associates, Inc.
7242 Maple Drive
Rockford, Illinois 61107-5637
(815) 398-2333 Fax (815) 398-2486
Illinois Professional Engineer License #181-022816
Copyright 2012 By McClure Engineering Associates, Inc.

USER NAME =	DESIGNED - JTT	REVISED - 3/29/12
PLOT SCALE = 1"=40'	DRAWN - SMG	
PLOT DATE = 12/12/11	CHECKED - CTB	
	DATE - 12/12/11	REVISED -

**CITY OF LOVES PARK
GARDEN PLAIN AVE. BRIDGE**

PLAN AND PROFILE
SCALE: 1"=20' SHEET NO. 1 OF 1 SHEETS STA. 6+60 TO STA. 12+60

F.A. RTE.	SECTION	COUNTY	TOTAL SHEETS	SHEET NO.
	08-00069-00-BR	WINNEBAGO	21	6
CONTRACT NO. 85547				
ILLINOIS FED. AID PROJECT				