
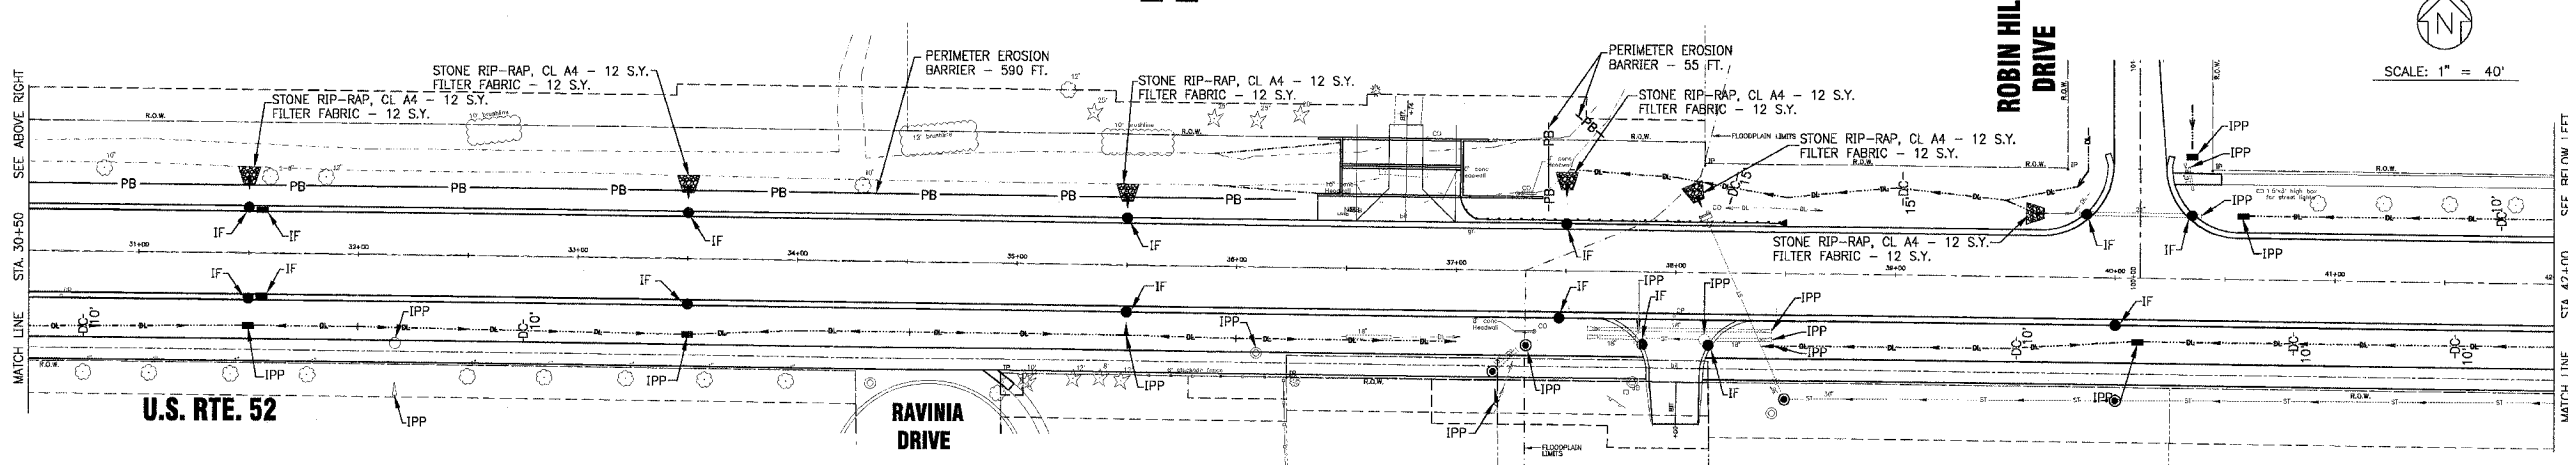


F.A.P. ROUTE NO.	SECTION	COUNTY	TOTAL SHEETS	SHEET NO.
0607	01-00014-00-FP	WILL	85	35
STA.	TO STA.	ILLINOIS	FED AID PROJECT	
			CMF-0607 (070)	


CONTRACT NO. 83786

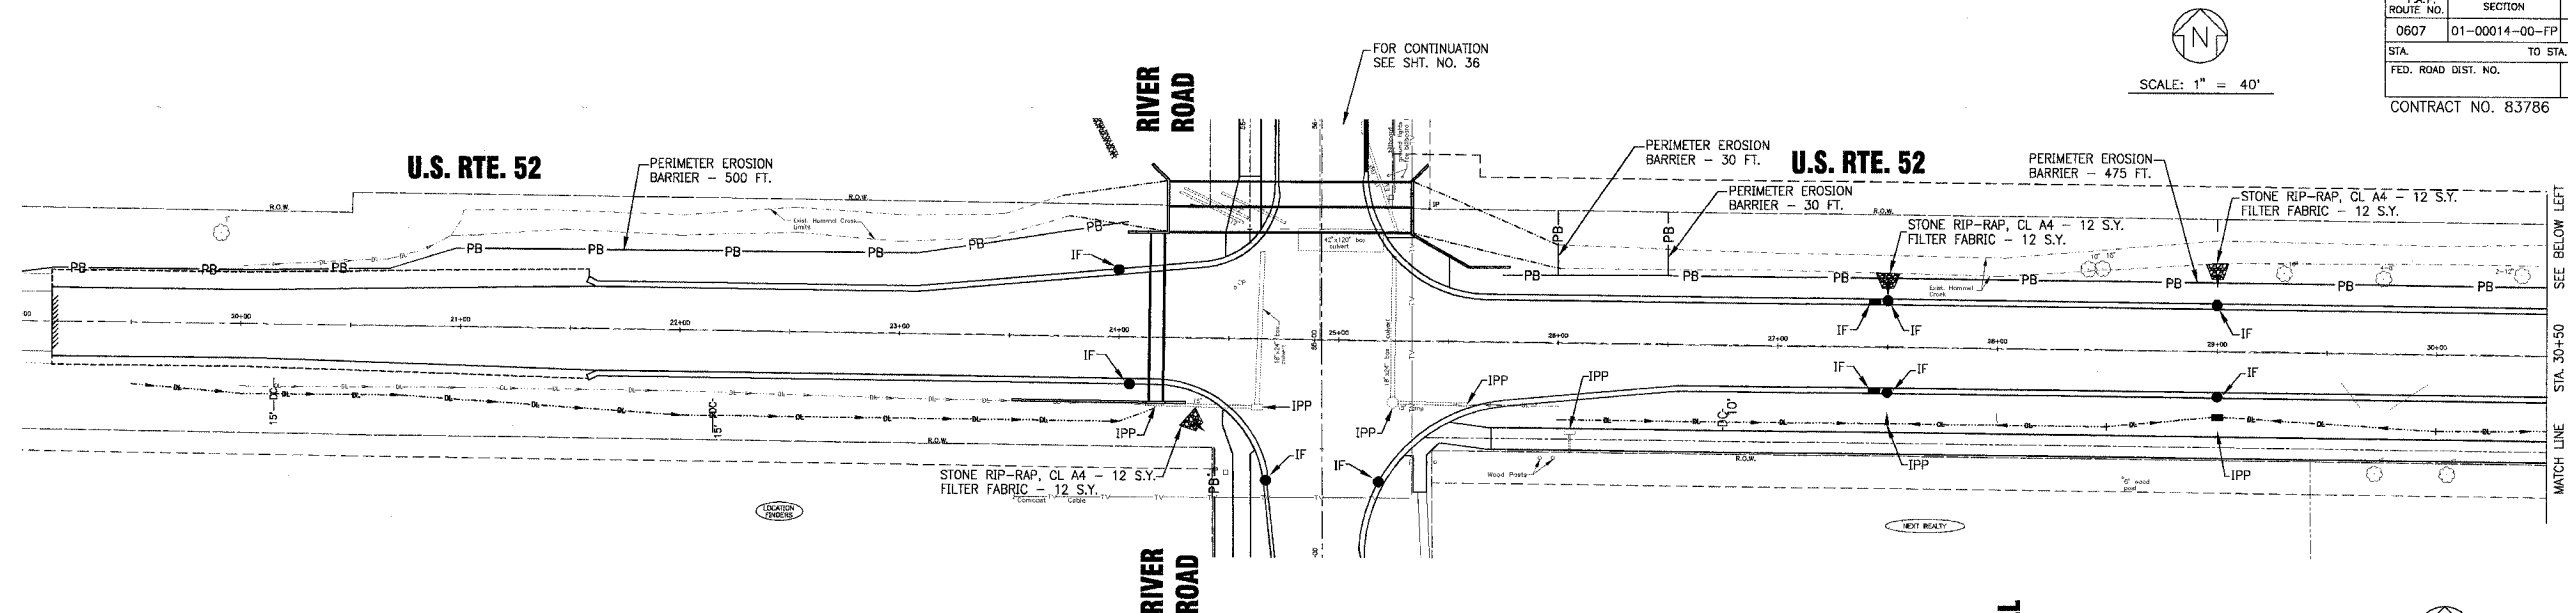

SCHEDULE OF EROSION CONTROL QUANTITIES		
PERIMETER EROSION BARRIER	FOOT	2280
TEMPORARY DITCH CHECKS	EACH	12
INLET AND PIPE PROTECTION	EACH	31
STONE RIP-RAP, CLASS A4	SQ. YD.	106
FILTER FABRIC FOR USE WITH RIP-RAP	SQ. YD.	106
INLET FILTERS	EACH	39

LEGEND	
DC	TEMPORARY DITCH CHECKS
PB	PERIMETER EROSION BARRIER
IPP	INLET AND PIPE PROTECTION
IF	DRAINAGE STRUCTURE INLET FILTER

- SEDIMENTATION AND EROSION CONTROL NOTES**
1. SOIL EROSION AND SEDIMENT CONTROL FEATURES SHALL BE CONSTRUCTED PRIOR TO THE COMMENCEMENT OF UPLAND DISTURBANCE.
 2. ALL STORM SEWER FACILITIES THAT ARE OR WILL BE FUNCTIONING DURING CONSTRUCTION SHALL BE PROTECTED, FILTERED, OR OTHERWISE TREATED TO REMOVE SEDIMENT.
 3. ALL TEMPORARY AND PERMANENT EROSION CONTROL MEASURES MUST BE MAINTAINED AND REPAIRED AS NEEDED. THE GENERAL CONTRACTOR WILL BE RESPONSIBLE FOR INSPECTION AND REPAIR DURING CONSTRUCTION.
 4. INLET AND PIPE PROTECTION SHALL BE PLACED AROUND ALL DRAINAGE STRUCTURES WITH OPEN GRATES OUTSIDE BACK OF CURB IN ACCORDANCE WITH SECTION 280 OF THE STANDARD SPECIFICATIONS AND THE LATEST VERSION OF STANDARD 280001.

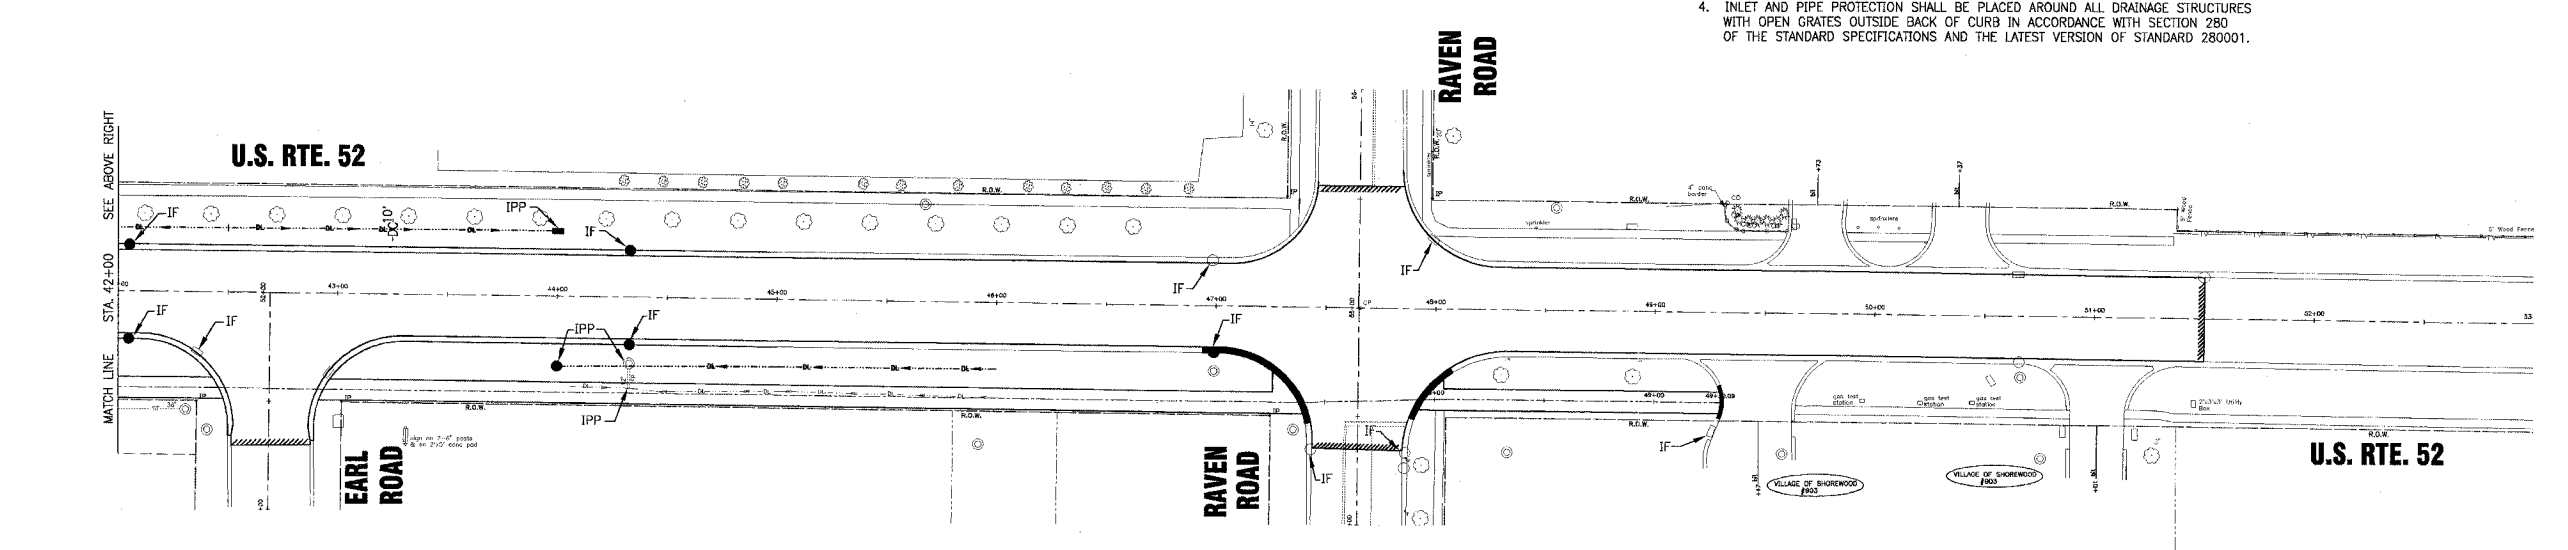

IN SHOWN 010666 DWG(S) 10665-ES05.dwg
 Plotted: 12-15-04 @ 11:03am By: 2317jdb
 Copyright © 2004, By: Baxter & Woodman, Inc.
 State of Illinois - Professional Design Firm
 License No. - 184-001121 - Expires 4-30-05

CONSULTANTS	REV. NO.	DATE	DESCRIPTION
	1	12-21-04	PER I.D.O.T. REVIEW

BAXTER & WOODMAN
 Consulting Engineers

Baxter & Woodman
 Crystal Lake, Illinois 815.459.1280
 Burlington, Wisconsin 262.763.7834
 Mokena, Illinois 708.478.2090
 DeKalb, Illinois 815.787.3111
 Craystone, Illinois 847.223.5088
 Rockford, Illinois 815.489.1551

VILLAGE OF SHOREWOOD, ILLINOIS
U.S. ROUTE 52 IMPROVEMENTS

TEMPORARY EROSION CONTROL PLAN
US. RTE. 52

DESIGNED BY	LDH	SCALE	HORIZ: 1"=40'
DRAWN BY	UKB	PROJECT NO.	010665
CHECKED BY	LDH	SHEET NO.	35 OF 85
DATE	10-05-04		