


**BASE COURSE CRACK REPAIR**  
 LT. & RT. STA. 137+92 = 60 LIN. FT.  
 LT. & RT. STA. 139+93 = 60 LIN. FT.  
 C. TO 11' RT. STA. 141+66 = 11 LIN. FT.  
 LT. & RT. STA. 152+30 = 65 LIN. FT.  
 TOTAL 196 LIN. FT.

**REMOVE & REPLACE BIT. PAVEMENT**  
 LT. & RT. STA. 141+30 27 SQ. YD.

**LEGEND**

- POROUS FRICTION COURSE, 0.10'
- BITUMINOUS PAVEMENT MILLING FOR BUTT JOINT CONSTRUCTION
- SODDING

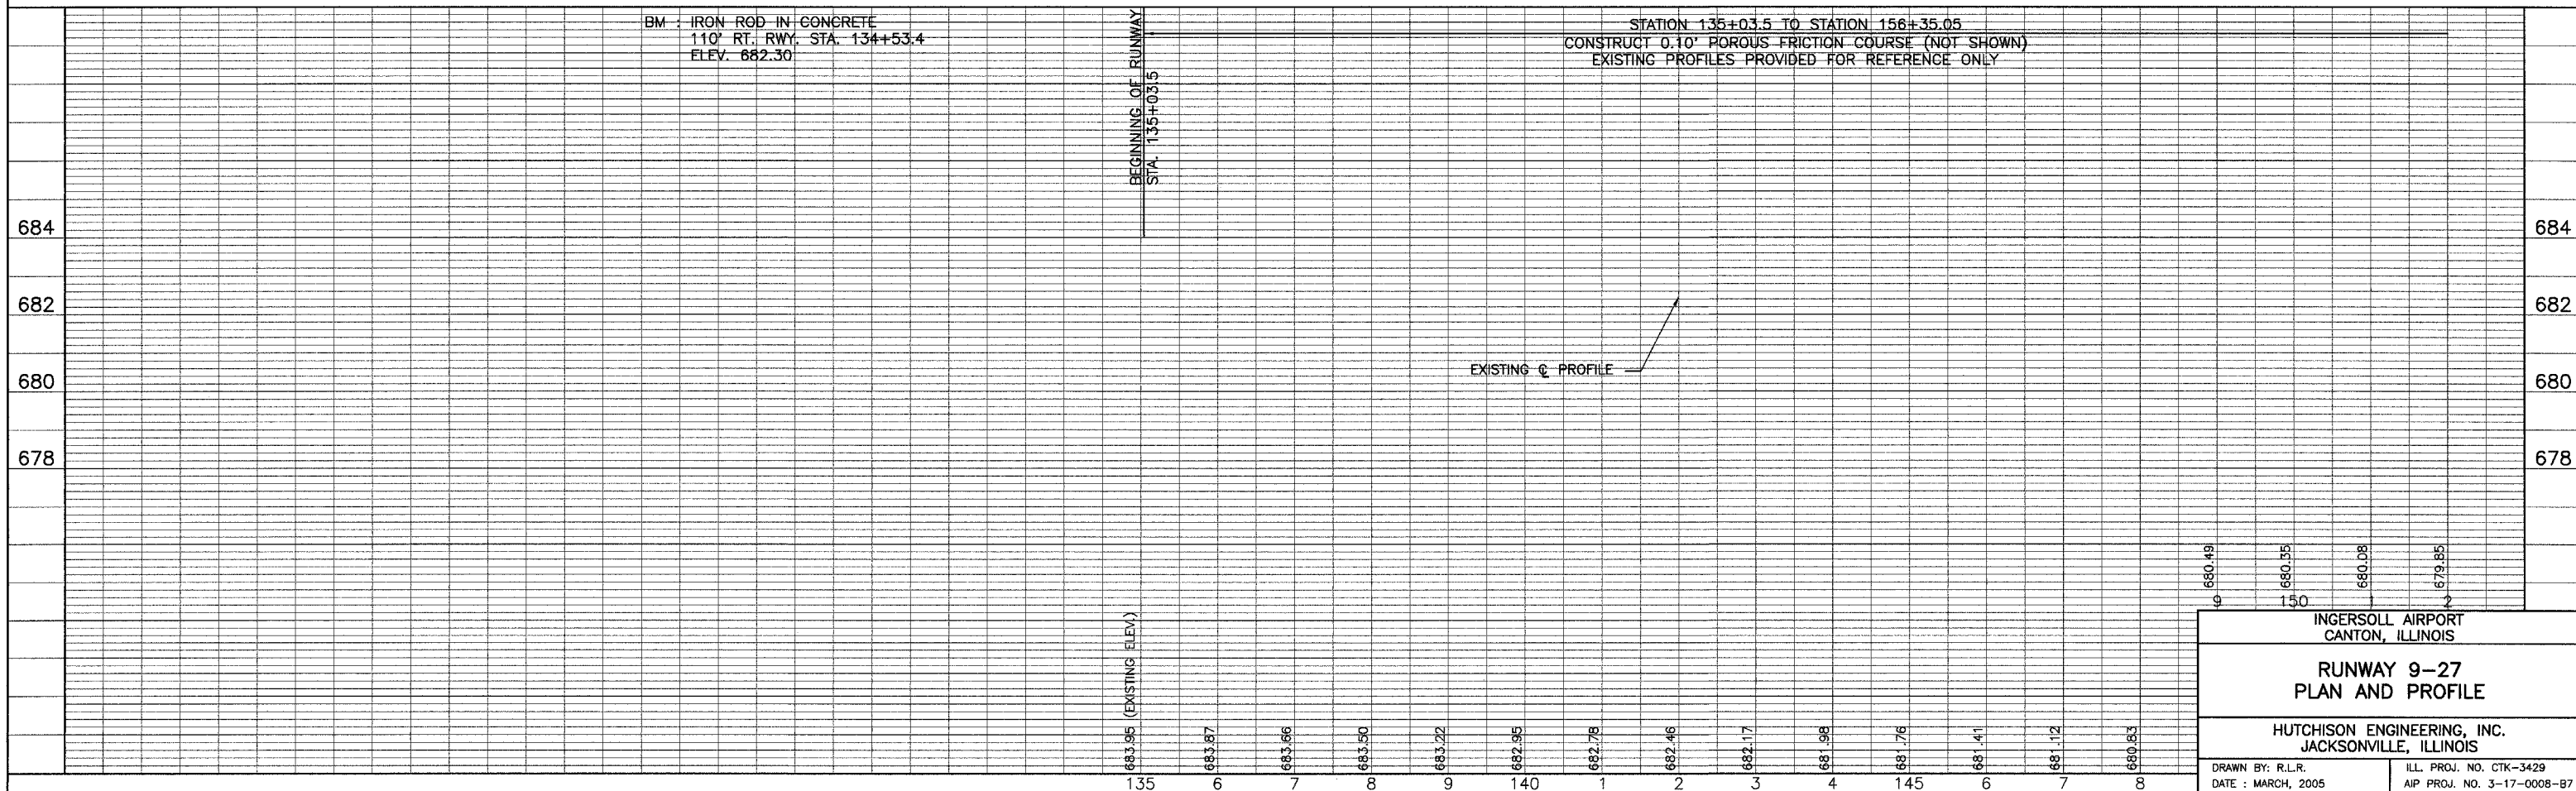

|   |   |
|---|---|
| INGERSOLL AIRPORT<br>CANTON, ILLINOIS                 |   |
| <b>RUNWAY 9-27<br/>PLAN AND PROFILE</b>               |   |
| HUTCHISON ENGINEERING, INC.<br>JACKSONVILLE, ILLINOIS |   |
| DRAWN BY: R.L.R.<br>DATE: MARCH, 2005                 | ILL. PROJ. NO. CTK-3429<br>AIP PROJ. NO. 3-17-0008-B7 |