

NOTE



1. COUPLINGS AND FITTINGS FOR STORM SEWER REPLACEMENT SHALL BE INCIDENTAL TO THE STORM SEWER.

PATH: K:\0029002\draw\01-11-02\
 FILE: pp3.dwg
 UPDATE BY: johse
 SURVEY BOOK #
 XREF DWG:
 XREF DWG:
 DATE: Mon 2/4/02 9:45am

REVISIONS

NUMBER	BY	DATE

0 1 2
 THIS BAR IS EQUAL TO 2"
 AT FULL SCALE (34X22).

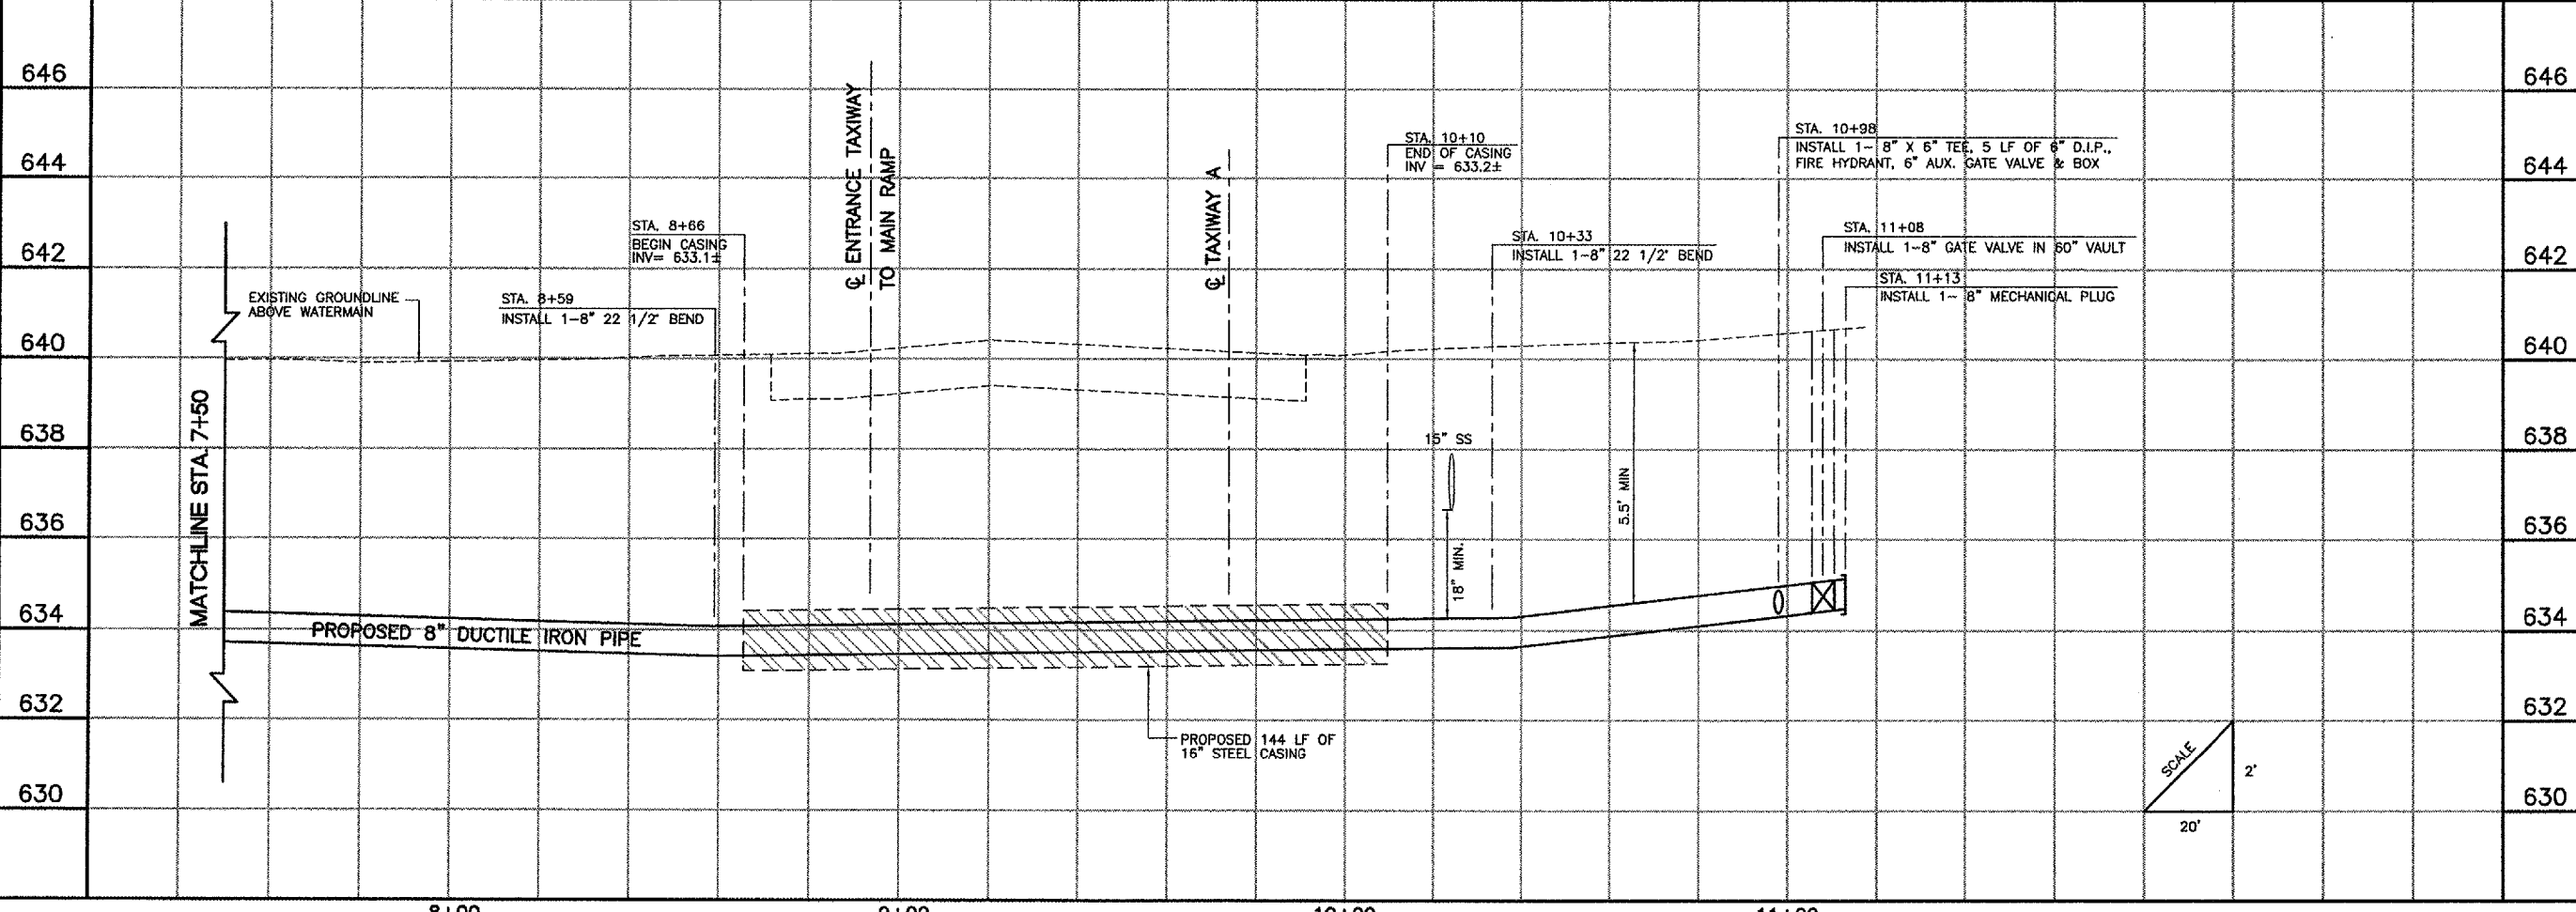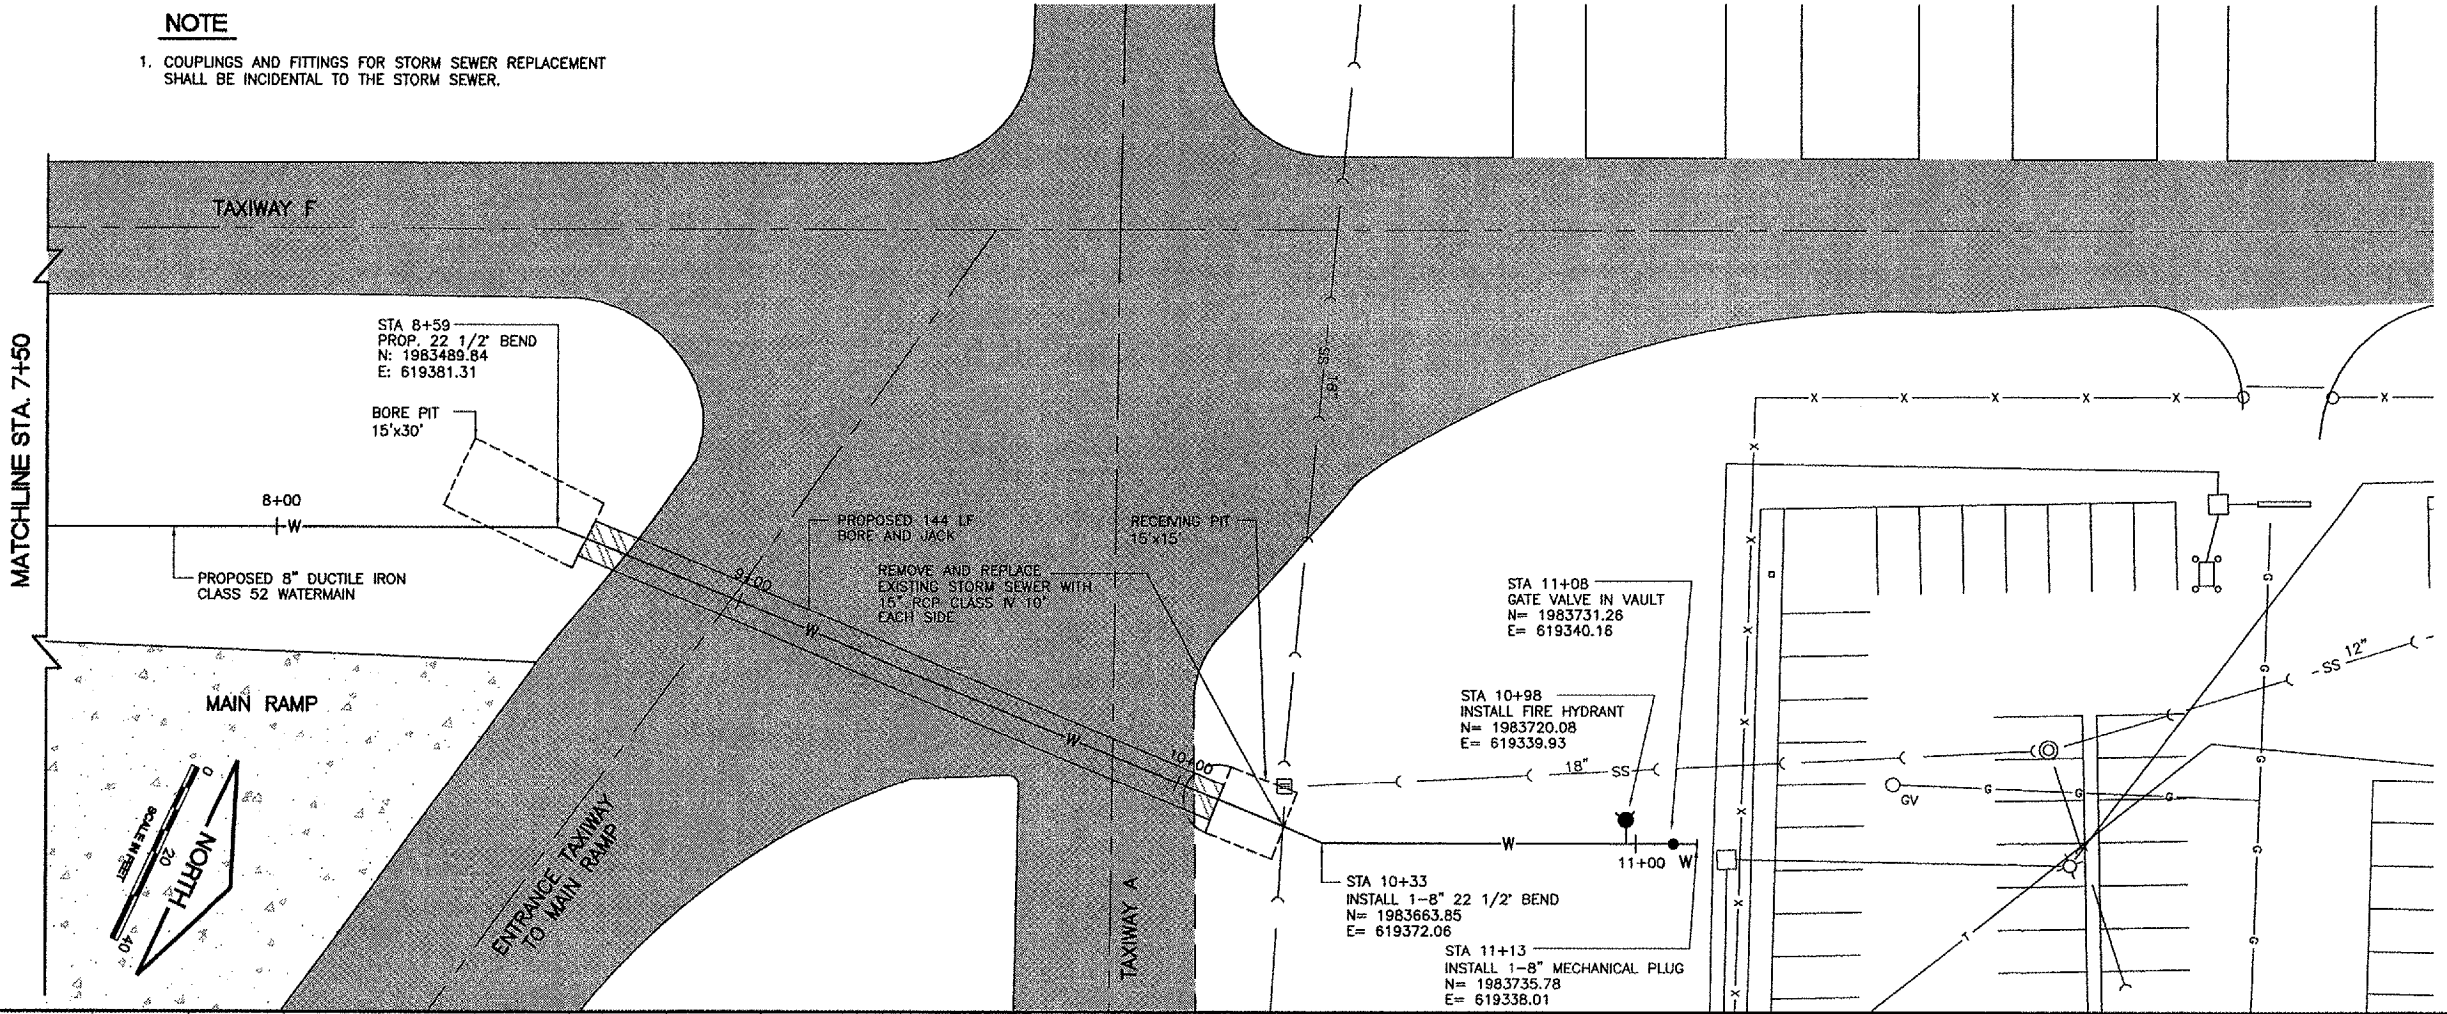

**PALWAUKEE MUNICIPAL AIRPORT
 CONSTRUCT SOUTHEAST QUADRANT FIRE
 PROTECTION SYSTEM
 PLAN AND PROFILE
 STA. 7+50 TO STA. 11+13**

© Copyright CMT, Inc.
CMT
 CRAWFORD, MARRY & TILLY, INC.
 CONSULTING ENGINEERS
 License No. 184-000613

DESIGN BY:	MAB
DRAWN BY:	MAB/JRO
CHECKED BY:	DJK
APPROVED BY:	BDH
DATE:	05/25/05
JOB No:	00290-02