
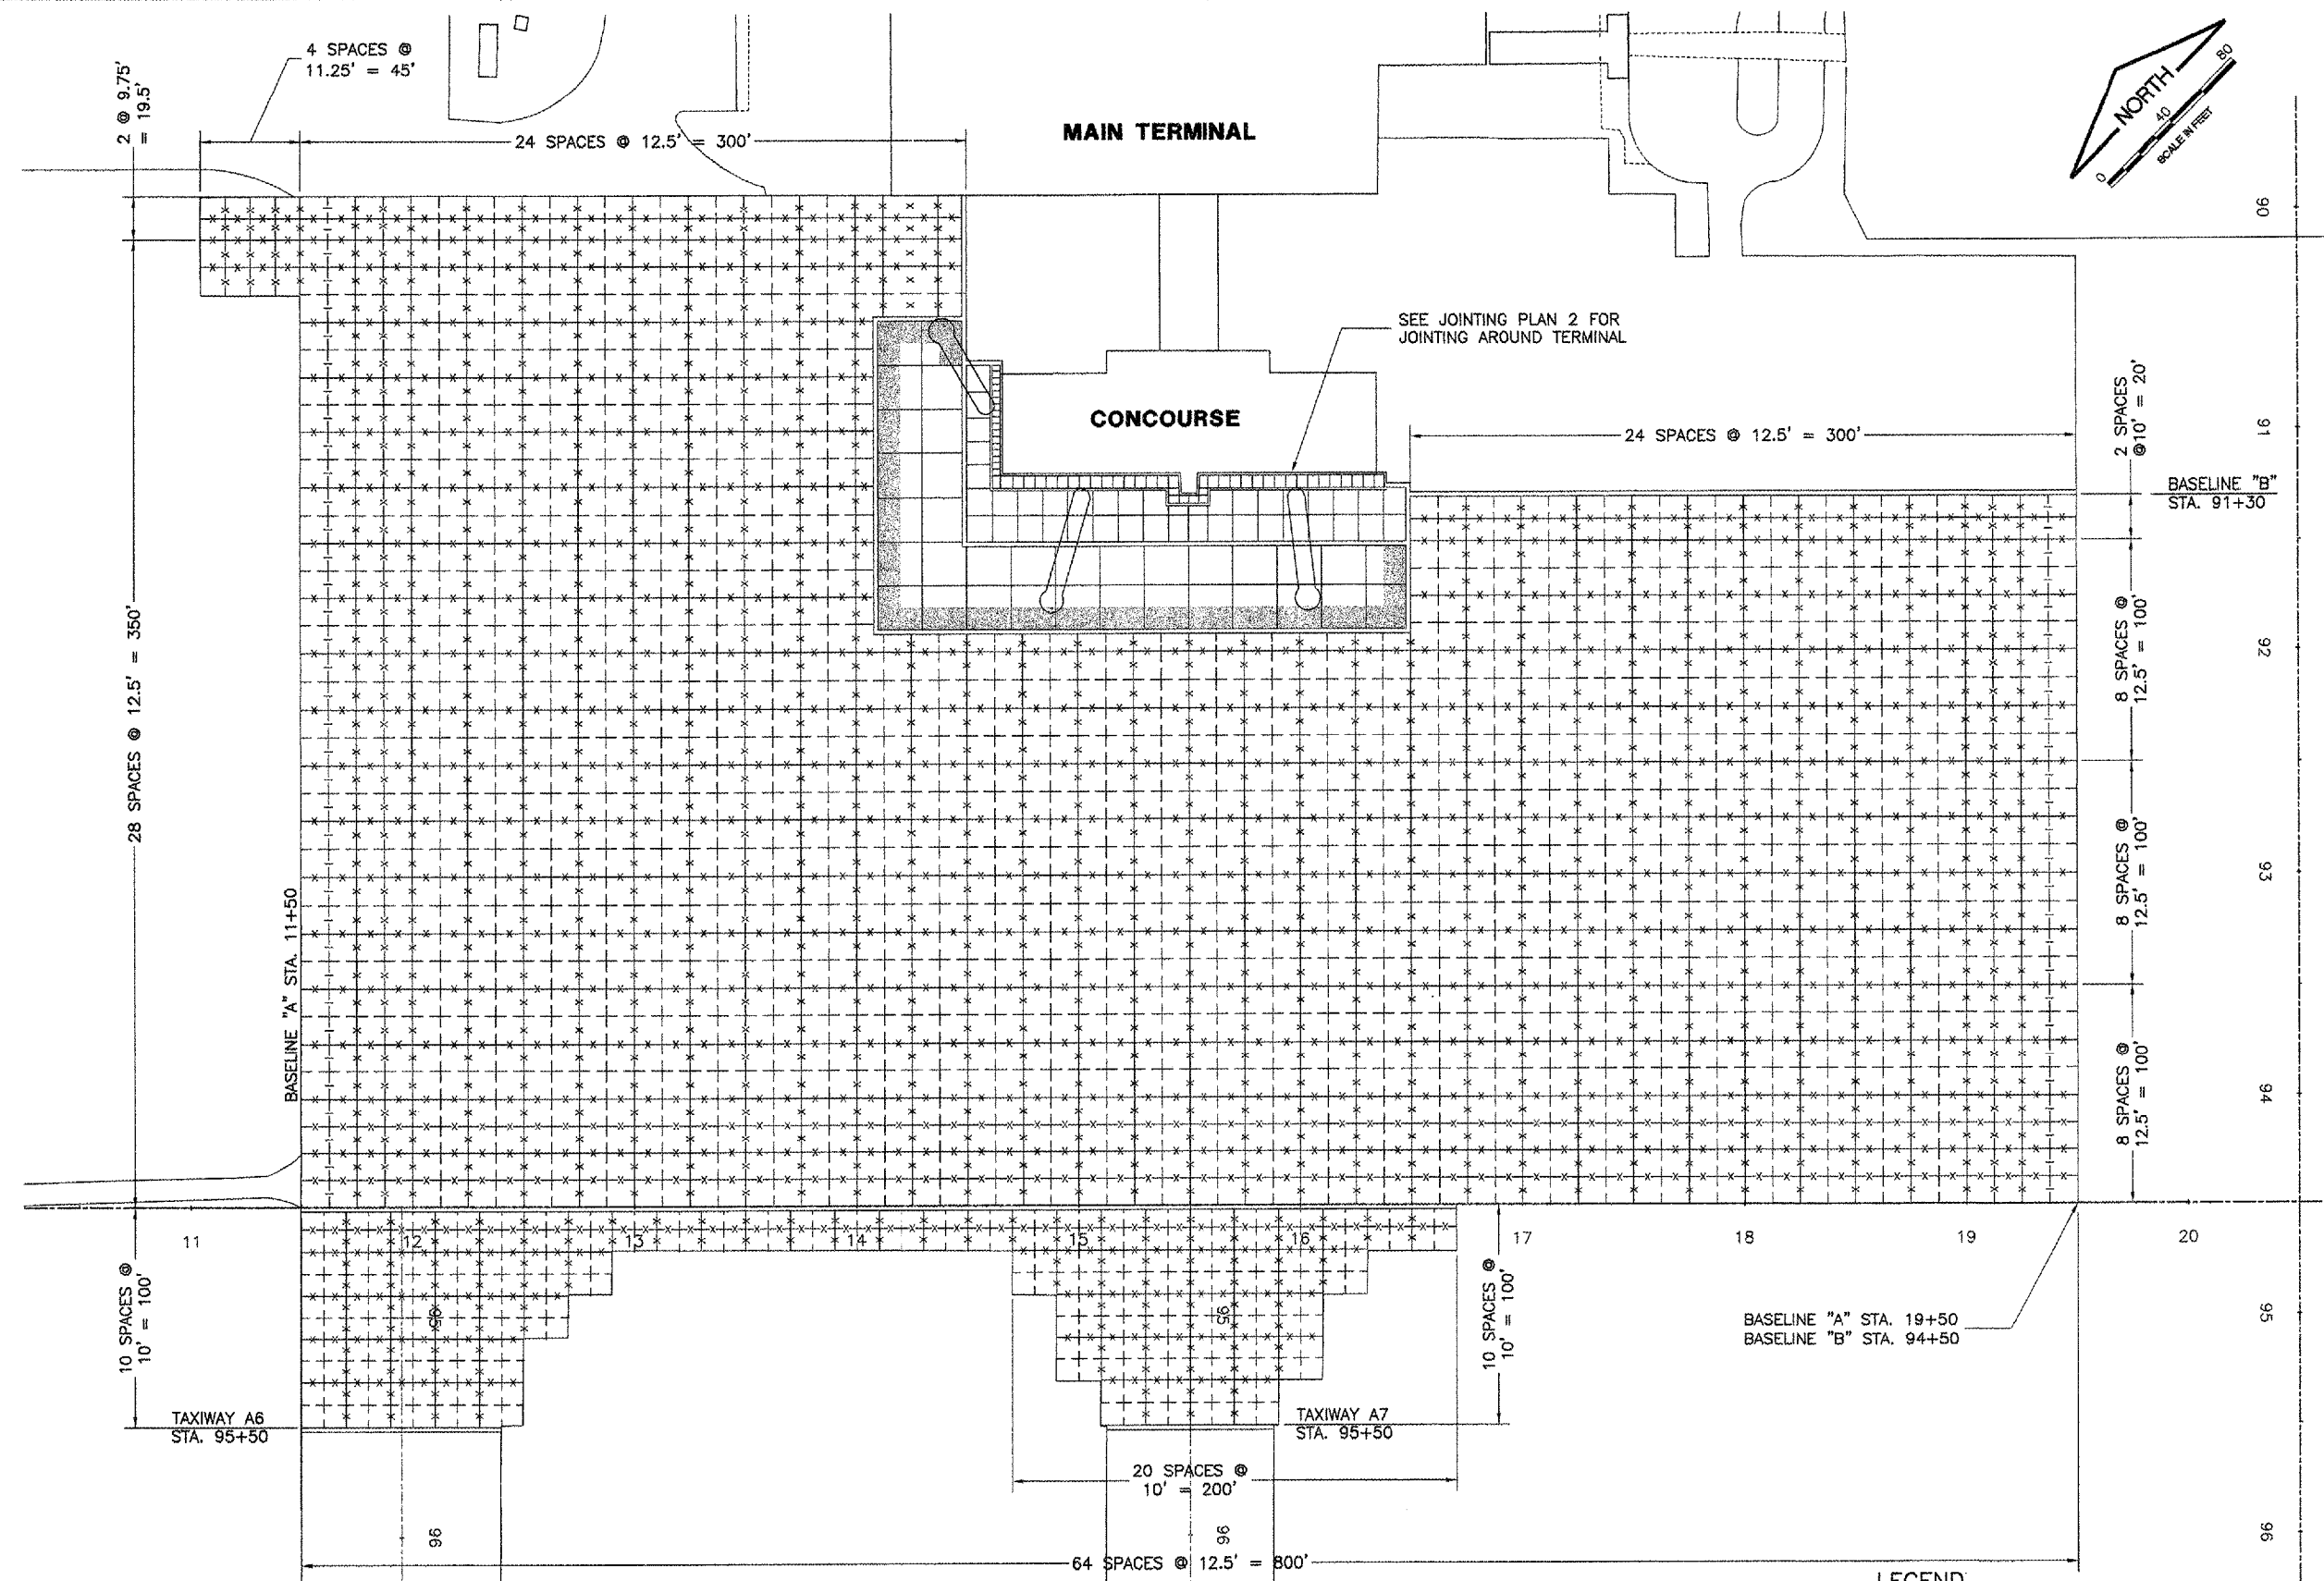


REVISIONS		
NUMBER	BY	DATE

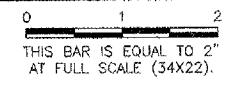

- NOTES**
1. TYPE D AND TYPE F JOINTS MAY BE USED INTERCHANGEABLY DEPENDING ON THE CONTRACTOR'S PAVING PLAN.
 2. CONTRACTOR TO SUBMIT PAVING PLAN TO ENGINEER FOR APPROVAL BEFORE PAVING OPERATIONS BEGIN. PLAN ONLY NEEDS TO SHOW PAVING LANES AND STEEL SCHEDULE.

LEGEND

	TYPE B EXPANSION JOINT
	TYPE D DOWELED CONSTRUCTION JOINT
	TYPE F DOWELED CONSTRUCTION JOINT
	TYPE H "DUMMY" CONSTRUCTION JOINT
	TYPE G HINGED CONSTRUCTION JOINT
	THICKENED EDGE PAVEMENT; THICKENED EDGE ACCORDING TO THE TYPE B THICKENED EDGE EXPANSION JOINT ON THE JOINTING DETAILS SHEET.

**UNIVERSITY OF ILLINOIS
 WILLARD AIRPORT**

**REHABILITATE AIR CARRIER RAMP
 JOINTING PLAN 1
 AIR CARRIER APRON**

© Copyright CMT, Inc.
CMT
 CRAVENS MERRY & TILLY, INC.
 CONSULTING ENGINEERS
 License No. 194-0068

DESIGN BY:	SMS
DRAWN BY:	CHT
CHECKED BY:	SMS
APPROVED BY:	<i>[Signature]</i>
DATE:	08/10/2005
JOB No:	03059-03-00
IL PROJECT:	CMI-3449
A.I.P. PROJECT:	3-17-0016-22
SHEET 29 OF 58 SHEETS	