



LEGEND:

BOUNDARY LINES/SYMBOLS	EXISTING	PROPOSED
REFERENCE LINE/CENTERLINE OFFSET AND STATIONING	— 10+00	— 10+00
CONTOURS	— 881	— 881
PERMANENT EASEMENT		
TEMPORARY EASEMENT		
100-YR FLOODWAY	---	---
100-YR FLOODPLAIN	---	---

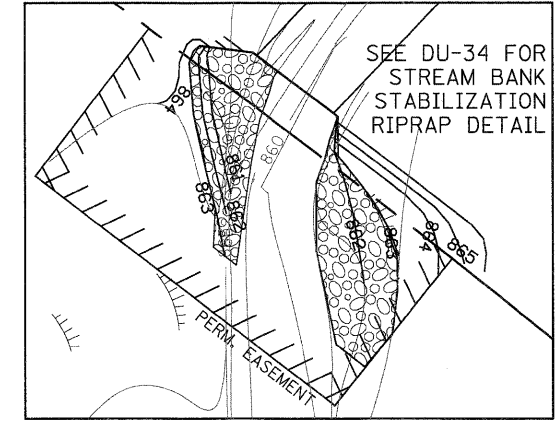

SEE DU-34 FOR
STREAM BANK
STABILIZATION
RIPRAP DETAIL

INSET

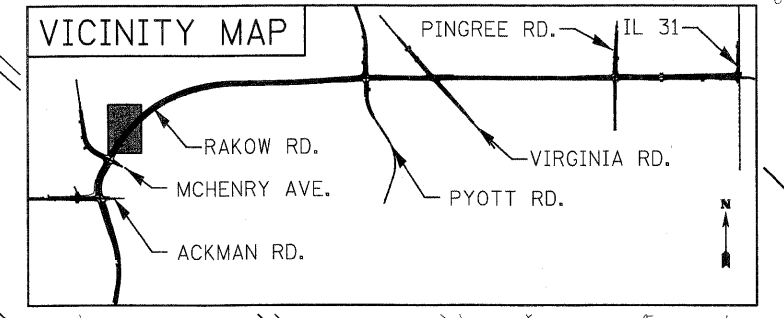

USER NAME = jmaek(Chicago_R)
 PLOT CONFIG = PDF(Grey_Large).plt
 PLOT SCALE = 1:20
 PLOT DATE = 7/29/2010

DESIGNED - D. DOERFLER
 DRAWN - J. MACKE
 CHECKED - E. CHOW
 DATE - 8/2/2010

REVISED -
 REVISED -
 REVISED -
 REVISED -



**MCHENRY COUNTY
 DIVISION OF TRANSPORTATION**

**RAKOW ROAD FROM ACKMAN ROAD TO ILLINOIS ROUTE 31
 FLOODPLAIN COMPENSATORY STORAGE GRADING PLAN**

SCALE: 1"=20' SHEET NO. DU 38 OF 47 N/A N/A

F.A.P. RTE.	SECTION	COUNTY	TOTAL SHEETS	SHEET NO.
0336	05-00308-00-WR	MCHENRY	606	221
FED. ROAD DIST. NO.		ILLINOIS FED. AID PROJECT		

p:\chicago\modot\20950_001\drawings\rdwy\shfts\dra\S.Grading_(Floodplain).dgn