
**ROADWAY GEOTECHNICAL REPORT
JANE BYRNE INTERCHANGE
RECONSTRUCTION
60X93 AND 60X79 RAMP COMPLETION
SECTION 2014-013R&B-R
COOK COUNTY, ILLINOIS**

for

AECOM

303 East Wacker Drive

Chicago, IL 60601

(312) 938-0300

submitted by

Wang Engineering, Inc.

1145 North Main Street

Lombard, IL 60148

(630) 953-9928

Original: January 16, 2018

Revised : April 02, 2018

Final Revision: August 08, 2018

Technical Report Documentation Page

1. Title and Subtitle Roadway Geotechnical Report, Jane Byrne Interchange Reconstruction Contracts 60X93 and 60X79 Ramp Completion		2. Report Date August 08, 2018
		3. Report Type <input type="checkbox"/> SGR <input checked="" type="checkbox"/> RGR <input type="checkbox"/> Draft <input checked="" type="checkbox"/> Final <input checked="" type="checkbox"/> Revised
4. Route / Section / County FAP 90/94/290 /2014-013R&B-R/ Cook		5. Project Numbers IDOT No. D-91-277-13 Contracts No. 60X79 and 60X93
6. PTB / Item No. 163/001	7. Existing Structure Number(s) n.a.	8. Proposed Structure Number(s) n.a.
9. Prepared by Wang Engineering, Inc. 1145 N Main Street Lombard, IL 60148	Contributor(s) Author: Cornelia L Marin, PG QC/QA: Corina T Farez, PE, PG PIC: Corina T Farez, PE, PG	Contact Phone Number (630) 953-9928 x 1039 cmarin@wangeng.com
10. Prepared for AECOM 303 E Wacker Drive Chicago, IL 60601	Design / Structural Engineer Amish Bhatt, PE, SE	Contact Phone Number (312) 938-0300
11. Abstract		
<p>As part of the Jane Byrne Interchange project, this report addresses evaluations for the construction of Contract 60X93 roadway ramp completion from I-290/Congress Parkway westbound (WB) to I-90/94 northbound (NB) and southbound (SB) and Contract 60X79 roadway Ramp EN completion. The improvement limits addressed in this report are Ramp EN between Stations 1611+07 and 1617+70; Ramp SE between Stations 2399+54 and 1404+81; SB Taylor Bypass between Stations 6402+00 and 6407+68 and between Stations 6417+10 and 6424+11; EB Taylor Exit between Stations 7319+90 and 7326+26; Ramp ES between Stations 1511+39 and 1526+87; Ramp WS between Stations 1229+66 and 1241+20; and Ramp WN between Stations 1105+27 and 1105+76. The new ramps will be constructed along the outside of southbound and northbound of Interstate 90/94 to create direct exit or access to and from it. The new roadways are about 20 to 46 feet wide. The ramps approach embankments are flanked by retaining walls 14 (SN 016-1803), 20 (SN 016-1811), 46 (SN 016-1833), 47 (SN 016-1834), and 48 (SN 016-1835). The roadway improvements will be cut into the existing slopes, existing roadways, or supported by new fill and retaining walls.</p> <p>Based on our subsurface investigation results, the soils consists of up to 18.5 feet of fill, up to 10 feet medium stiff to very stiff clay crust, up to 40 feet of very soft to medium stiff silty clay. Water-bearing layers are present in the fill, within the silt seams, within the soft clay, and at deeper levels within the granular materials and weathered dolostone.</p> <p>Since the soft clayey subgrade will not provide a stable working platform for placement and compaction of improved aggregate subgrade; we recommend 24 inches of additional undercut below the 12 inches of IDOT Aggregate Subgrade Improvement and placing geotextile fabric at the base of the excavation for separation. Alternatively, the undercut thickness could be reduced or eliminated by using a bi-axial or tri-axial geogrid designed for the average daily traffic, axel loading, and pavement design life. The pavement sections should be designed for an average SSR value of POOR or an IBR value of 2.</p> <p>The recommendations pertaining to the proposed retaining walls required to accommodate the new embankment are provided in separate structure geotechnical reports.</p>		
12. Path to archived file		
S:\Netprojects\11000401\Reports\RGR\Contract60X93and60X79\RPT_Wang_CLM_11000401Contr60X93-60X79RGR_V03_20180808.pdf		

TABLE OF CONTENTS

1.0 INTRODUCTION	1
2.0 GEOLOGIC SETTING.....	3
2.1 PHYSIOGRAPHY	3
2.2 SURFICIAL COVER	3
2.3 BEDROCK.....	4
2.4 CLIMATE DATA.....	4
3.0 METHODS OF INVESTIGATION	9
3.1 SUBSURFACE INVESTIGATION	9
3.2 LABORATORY TESTING.....	10
4.0 RESULTS OF FIELD AND LABORATORY INVESTIGATIONS.....	11
4.1 SURFACE CONDITIONS	11
4.2 SOIL CONDITIONS	12
4.3 GROUNDWATER CONDITIONS.....	15
5.0 ENGINEERING ANALYSIS AND RECOMMENDATIONS	15
5.1 SITE PREPARATION AND EARTHWORK.....	16
5.2 SUBGRADE TREATMENT AND RECOMMENDATIONS	16
5.3 SUBGRADE SUPPORT RATING	18
5.4 ROADWAY DRAINAGE	18
5.5 EMBANKMENT CUTS.....	19
6.0 CONSTRUCTION CONSIDERATIONS.....	20
6.1 EXCAVATION AND DEWATERING	20
6.2 FILLING AND BACKFILLING.....	20
6.3 EARTHWORK OPERATIONS.....	20
7.0 QUALIFICATIONS	21
REFERENCES	22
EXHIBITS	
1. Site Location Map	

2. *Site and Regional Geology*

3. *Subgrade Support Rating Chart*

APPENDIX A

Boring Logs

APPENDIX B

IDOT BMPR 507A and 508A Forms

APPENDIX C

Laboratory Test Results

APPENDIX D

Proposed Pavement Structure

APPENDIX E

Soil Boring Location Plan and Soil Profiles

LIST OF TABLES

Table 1: Structures and Roadway Section Addressed in SGRs and RGRs 2

Table 2: Summary of Alignment and Reference Borings 9

Table 3: Summary of Topsoil Thickness 11

Table 4: Summary of Existing Pavement Thickness and Composition 12

Table 5: Summary of Existing Fill Properties..... 13

Table 6: Summary of Crust Properties..... 13

Table 7: Summary of Chicago Blue Clay Properties 14

Table 8: Summary of Subgrade Soil Condition and Treatment Extent..... 17

Table 9: Summary of Structures..... 19

LIST OF FIGURES

Figure 1: Monthly Precipitation Data for 2012..... 5

Figure 2: Monthly Temperature Data for 2012..... 5

Figure 3: Monthly Precipitation Data for 2013..... 6

Figure 4: Monthly Temperature Data for 2013..... 6

Figure 5: Monthly Precipitation Data for 2014..... 7

Figure 6: Monthly Temperature Data for 2014..... 7

Figure 7: Monthly Precipitation Data for 2015..... 8

Figure 8: Monthly Temperature Data for 2015..... 8

**ROADWAY GEOTECHNICAL REPORT
JANE BYRNE INTERCHANGE
RECONSTRUCTION
60X93 AND 60X79 RAMP COMPLETION
SECTION 2014-013R&B-R
COOK COUNTY, ILLINOIS
FOR
AECOM**

1.0 INTRODUCTION

This report presents the results of our geotechnical subsurface investigation, laboratory testing, and engineering analysis and evaluations for the construction of Contract 60X93 roadway ramps completion from I-290/Congress Parkway westbound (WB) to I-90/94 northbound (NB) and southbound (SB) and Contract 60X79 roadway Ramp EN completion. A *Site Location Map* is presented as Exhibit 1.

Roadway design drawings provided to Wang Engineering, Inc. (Wang) by TranSystems Corporation (Transystems) indicate the improvements include

Contract 60X79

- Ramp EN between Station 1602+81.84 and Station 1617+70.00; and

Contract 60X93

- Ramp SE between Station 2399+53.53 and Station 1412+21.28;
- SB Taylor Street Exit/Bypass Ramp between Stations 6402+00.00 and 6424+10.70;
- EB Taylor Street Exit Ramp between Station 7306+37.89 and Station 7326+25.98;
- Ramp ES between 1507+75.00 and Station 1526+86.86;
- Ramp WS between Station 1210+37.67 and 1241+20.44; and
- Ramp WN between Station 1103+05.41 and Station 1105+76.20.

Some roadway sections and structures along the alignments were addressed in Wang's various roadway and structure geotechnical reports. Table 1 summarizes structures and the roadway sections already addressed in structure geotechnical reports (SGRs) and RGRs.

Table 1: Structures and Roadway Section Addressed in SGRs and RGRs

Alignment	Old RGRs*	Structure (SN)	This RGR
Ramp EN (1602+82 to 1620+00)	1602+82 to 1607+94 (RGR ¹ dated Jul. 14, 2015)	016-1712, 016-1807, and 016-1811	1611+07 to 1617+70
Ramp SE (1400+00 to 1412+21)	-	016-1714 and 016-1835	2399+54 to 1404+81
SB Taylor Street Exit/Bypass Ramp (6400+75 to 6424+11)	-	016-1718, 016-1834, and 016-1803	6402+00 to 6407+68 and 6417+10 to 6424+11
EB Taylor Street Exit Ramp (7306+38 to 7326+26)	7306+38 to 7319+90 (RGR dated Jul. 14, 2015 and RGR ² dated Jan. 27, 2017)	-	7319+90 to 7326+26
Ramp ES (1507+75 to 1526+49)	1507+75 to 1511+39 (RGR dated Jul. 14, 2015)	-	1511+39 to 1526+87
Ramp WS (1210+33 to 1241+20)	-	016-1715 and 016-1803	1229+66 to 1241+20
Ramp WN (1103+05 to 1108+22)	-	016-1706 and 016-1833	1105+27 to 1105+76

*Previously submitted RGRs: ¹ I-290 from Loomis St to I-90/94, Contract 60X77; and

² EB Taylor Exit Ramp, Contract 62A74.

The proposed roadway pattern shows numerous new ramps, bridges, retaining walls, and roadway alignments. The roadway sections addressed in this report will have one to two lanes with shoulders on both sides and a total width of about 20 to 46 feet. The new roadway will be constructed on either the existing embankment cut back and supported by retaining walls, existing surface cut and supported by retaining walls, new embankment fill with slopes no steeper than 1:2 (V:H) or supported by retaining walls, or at existing grade elevation.

The purpose of the investigation was to characterize the site soil, groundwater conditions, and provide geotechnical analyses and recommendations for the design and construction of the proposed pavements.

2.0 SITE AND REGIONAL GEOLOGY

The site is located within the City of Chicago at the I-90/94 and I-290 Circle Interchange. On the USGS Chicago Loop 7.5 Minute Series map, the ramps run through Sections 16 and 17 of Tier 39 N, Range 14 E of the Third Principal Meridian.

The following review of published geologic data, with emphasis on factors that might influence the design and construction of the proposed engineering works, is meant to place the project area within a geological framework and confirm the dependability and consistency of the present subsurface investigation results. For the study of the regional geologic framework, Wang considered northeastern Illinois in general and Cook County in particular. Exhibit 2 illustrates the *Site and Regional Geology*.

2.1 Physiography

The site is situated within the northern section of the Chicago/Calumet lacustrine plain (Chrzatowsky and Thompson 1992). The area's flat, lakeward-sloping surface is a wave-scoured groundmoraine covered by thin and discontinuous lacustrine offshore silt and clay (Willman 1971).

The roadway ramps get from above ground surface elevation of about 595 feet along Congress Parkway to about 577 feet along proposed I-90/94 (Dan Ryan expressway) constructed within a 20- to 25-foot deep cut.

2.2 Surficial Cover

Within the project area, 100-foot thick or more, Wisconsinan-age glacial drift covers the bedrock (Leetaru et al. 2004). The glacial cover is made up of discontinuous occurrences of clay and silt of the Equality Formation of the Mason Group and diamictons of the Wadsworth and Lemont Formations of the Wedron Group (Hansel and Johnson 1996). The Equality Formation is made up of bedded silt and clay, locally laminated, with lenses and/or thin beds of sand and gravel. The Wadsworth Formation consists of relatively homogenous, massive, gray till with clay to silty clay matrix, with dolostone and shale clasts and occasional lenses of sorted and stratified silt. The Wadsworth Formation is underlain by the pebbly silty clay loam to silty loam diamicton of the Yorkville Member of the Lemont Formation, known informally as the Chicago "hardpan."

From a geotechnical viewpoint, the Equality Formation is characterized by low strength, medium to high plasticity, and medium to high moisture content, whereas the Wadsworth Formation is characterized by medium plasticity, medium to low moisture content, medium to very stiff consistency, poor permeability, and low compressibility (Bauer et al. 1991; Peck and Reed 1954).

2.3 Bedrock

In the project area, the glacial deposits unconformably rest over a 350-foot thick Silurian-age dolostone (Leetaru et al. 2004) at depths more than 100 feet below ground surface (bgs).

Our subsurface investigation results fit into the local geologic context. The borings drilled in the project area revealed the native sediments consist of clay to silty clay lacustrine deposits, silty clay diamictos, hardpan, and gravelly sands that overlie the bedrock.

2.4 Climate Data

The subsurface investigation was performed from February 2013 to December 2015. To assess the possible effects of temperature and precipitation on water table data and soil moisture, the climatic conditions for the investigation period and three months prior to the start of the investigation are summarized graphically in Figures 1 through 8. The precipitation and temperature data for the investigation period are compared against thirty-year monthly data (1981 to 2010) in box-and-whiskers format to show deviations from “normal” climate conditions during the current investigation. Local climate data were obtained from the O’Hare Station (NCDC 2015).

The deviations from the historical 30-year climate data show a relatively wet period with average temperatures for 2013 and a relatively wet with lower than average temperature for 2014. Record precipitation event of 8.68 inches was recorded in April 2013. In addition, colder than normal temperatures were recorded in November and December 2013 and January, February, March, July, and August 2014 during and/or before the investigation. Record high temperatures of 48.9F and 39F were observed in December 2012 and December 2015, respectively. These high temperatures were not doubled by precipitations. Observations of perched groundwater within the granular fill may have been influenced by these climate factors.

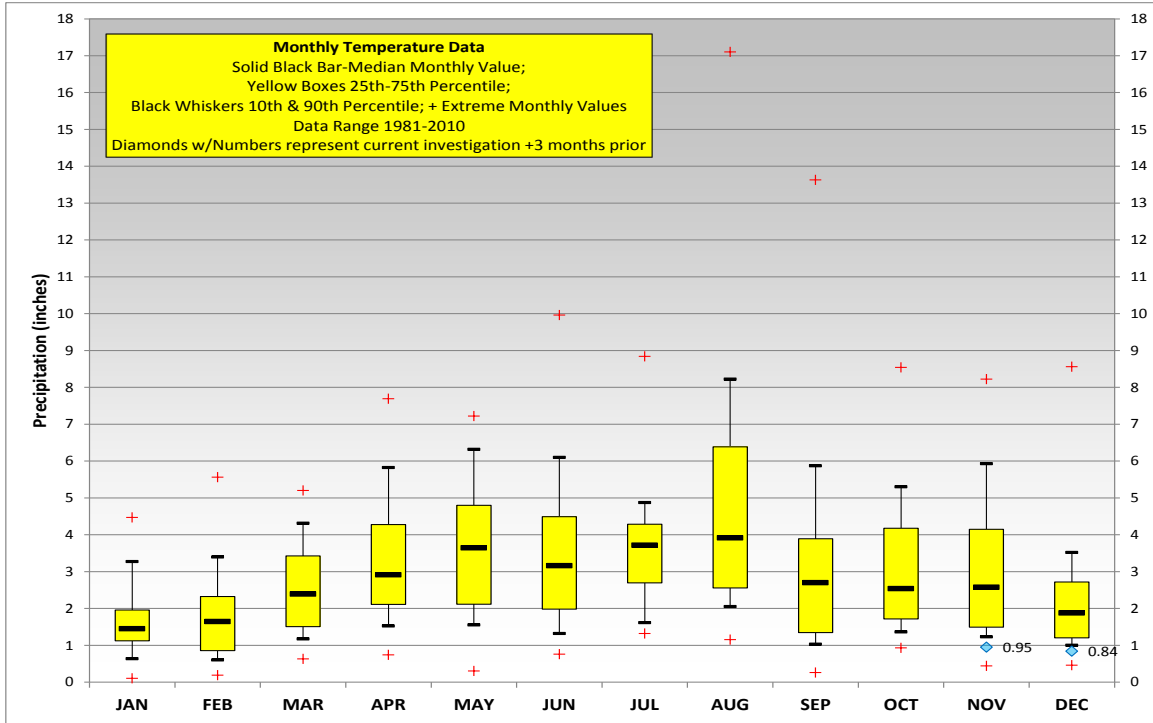


Figure 1: Monthly Precipitation Data for 2012

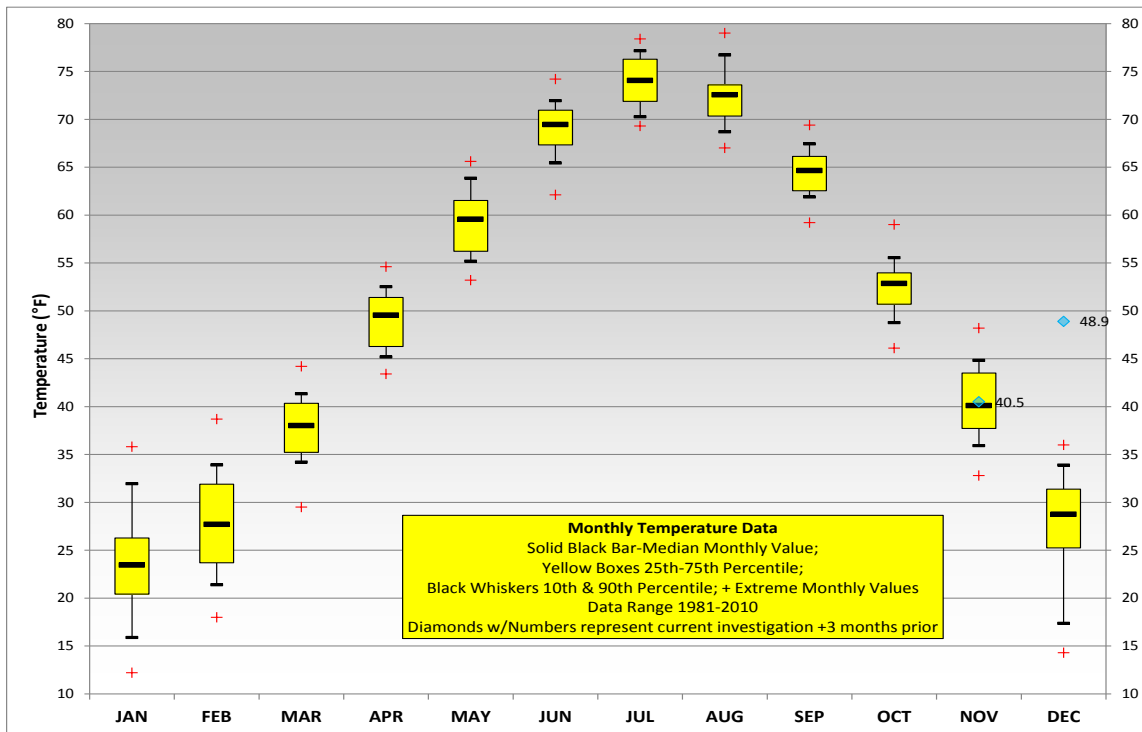


Figure 2: Monthly Temperature Data for 2012

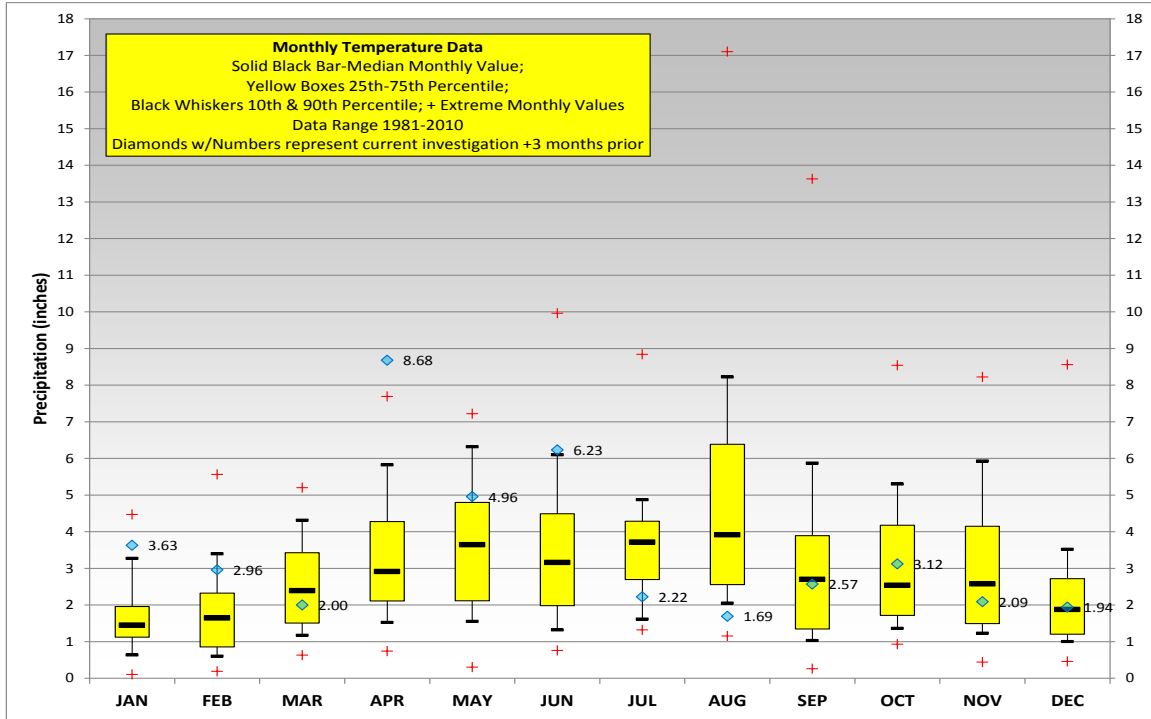


Figure 3: Monthly Precipitation Data for 2013

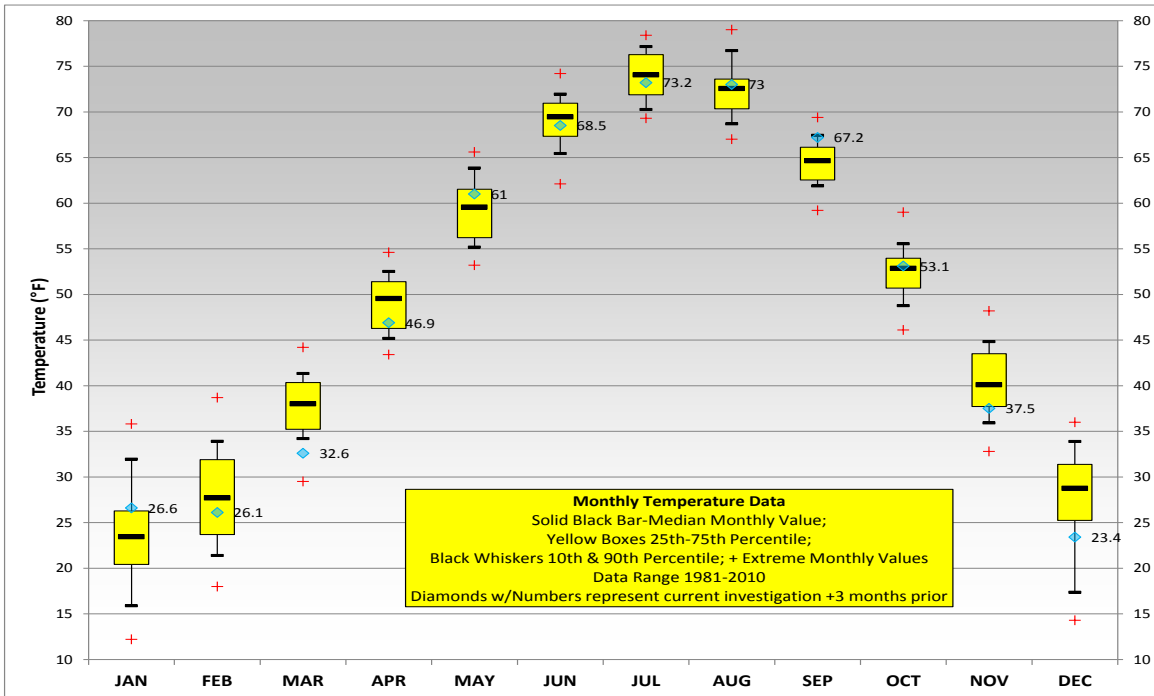


Figure 4: Monthly Temperature Data for 2013

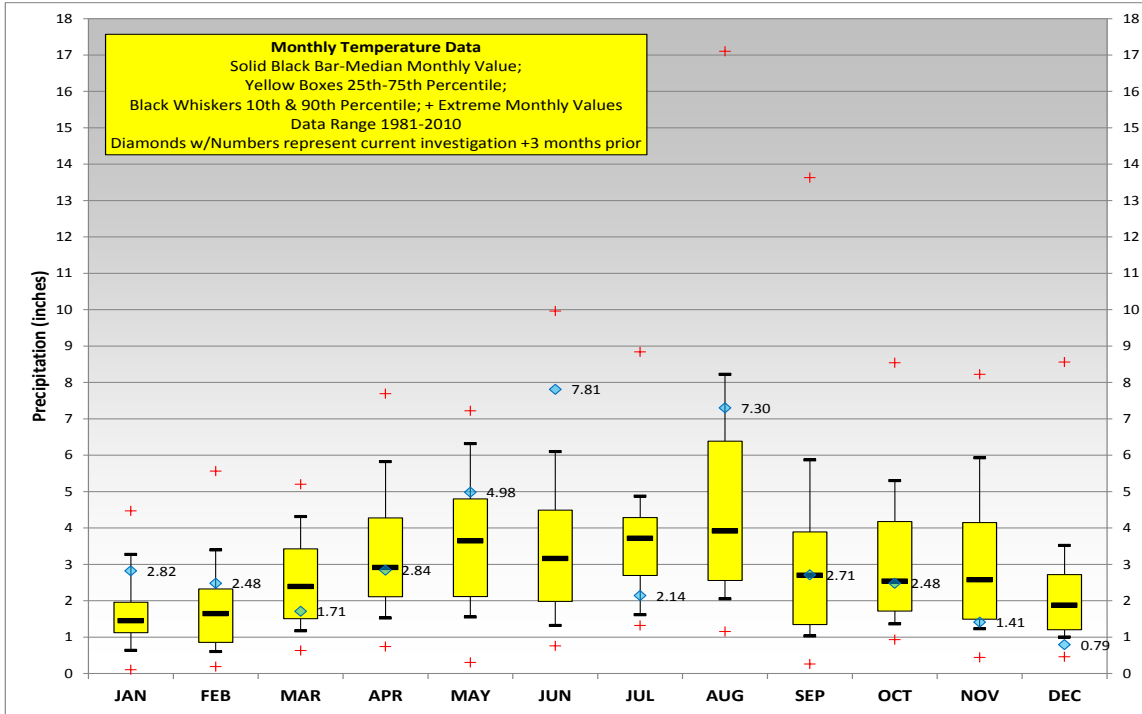


Figure 5: Monthly Precipitation Data for 2014

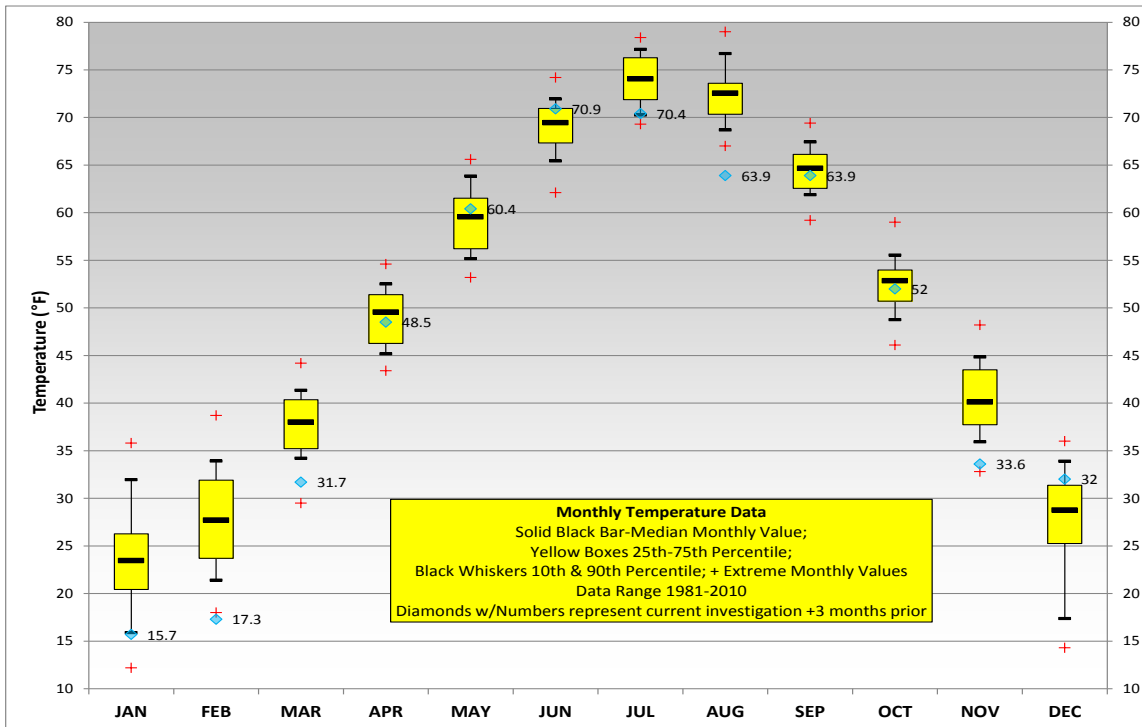


Figure 6: Monthly Temperature Data for 2014

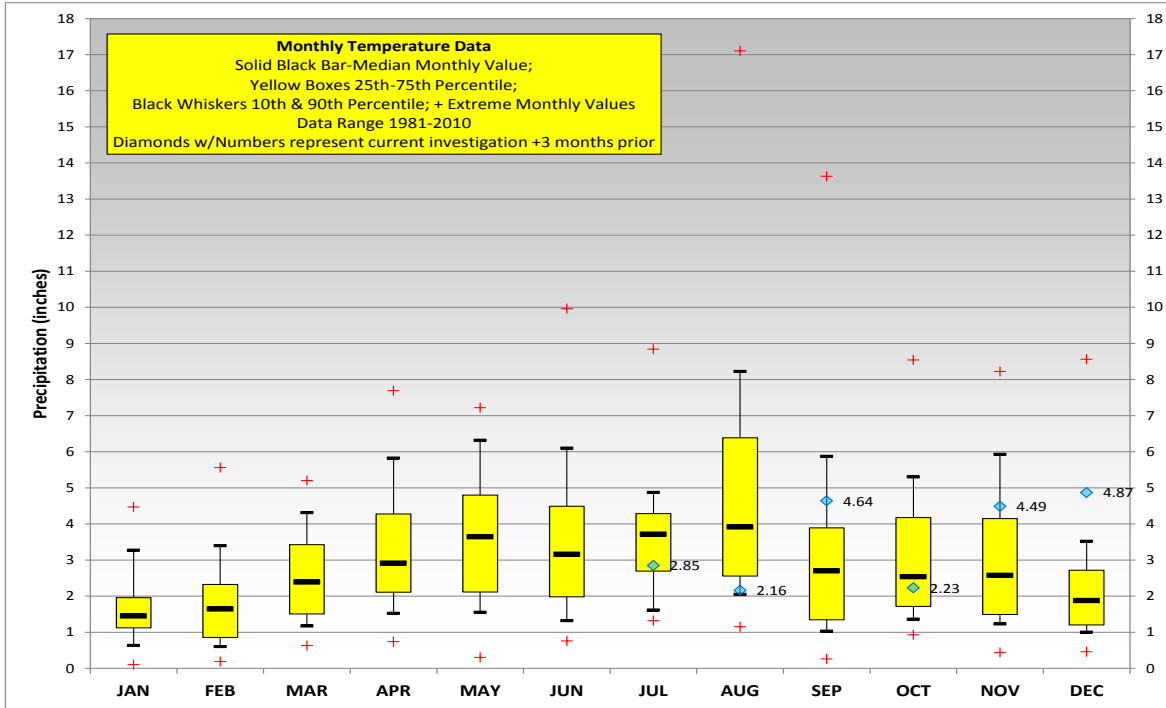


Figure 7: Monthly Precipitation Data for 2015

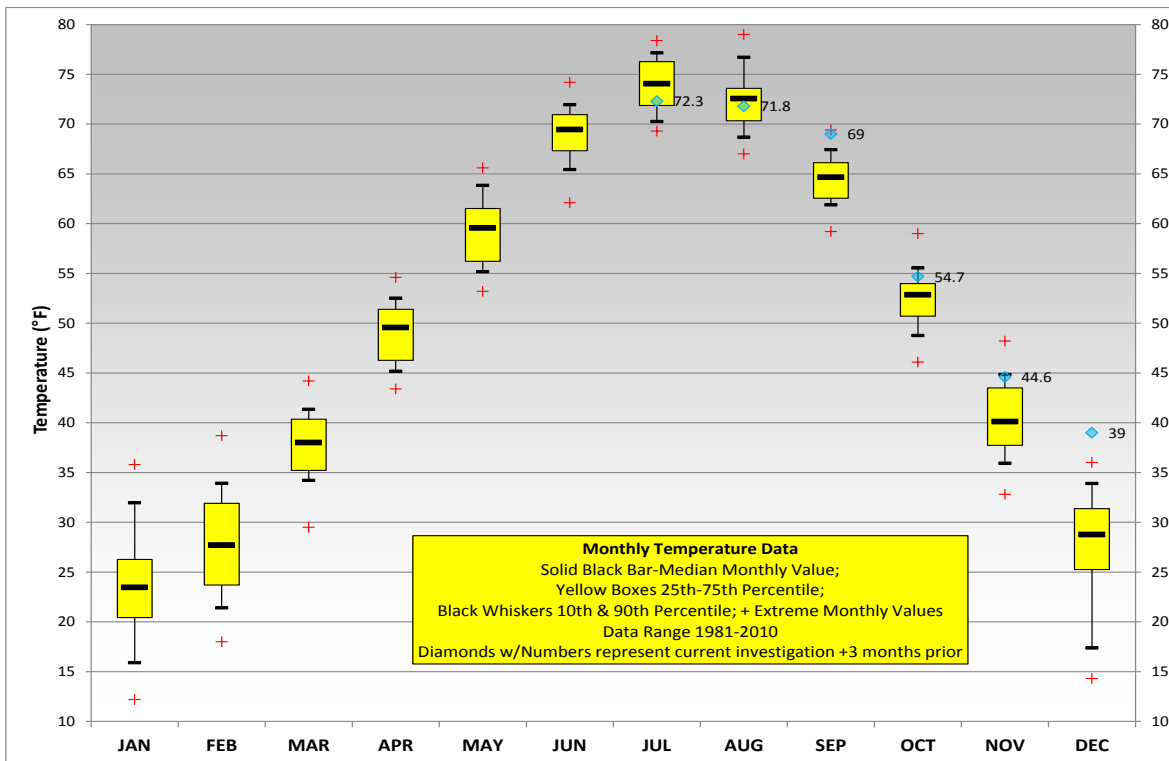


Figure 8: Monthly Temperature Data for 2015

3.0 METHODS OF INVESTIGATION

The following sections outline the methods of subsurface and laboratory investigations. All elevations in this report are based on NAVD 1988.

3.1 Subsurface Investigation

To characterize the subsurface soil and groundwater condition along each roadway alignment included in Contracts 60X79 and 60X93, we considered data from subgrade (SGB) borings, bridge (B) borings, retaining wall (RWB) borings, and vane shear (VST) borings. The roadway alignment limits and main reference borings are summarized in Table 2.

The as-drilled boring locations and elevation were surveyed by Dynasty; stations and offsets were provided by AECOM. The boring location information is shown in the *Boring Logs* (Appendix A) and the as-drilled locations are shown in the *Boring Location Plan and Soil Profiles* (Appendix E).

Truck-mounted or ATV drilling rigs equipped with hollow stem augers were used to advance and maintain open boreholes to 10 feet and mud rotary drilling technique was used below 10 feet to boring termination depths or to the bedrock. Soil sampling was performed according to AASHTO T 206, "*Penetration Test and Split Barrel Sampling of Soils.*" The soil was sampled continuously in roadway boring and at 2.5-foot intervals to 30 feet bgs and at 5-foot intervals to bedrock or boring termination depths. Soil samples collected from each sampling interval were placed in sealed jars and transported to Wang Geotechnical Laboratory in Lombard, Illinois for further examination and laboratory testing.

Table 2: Summary of Alignment and Reference Borings

Alignment	Approximate Limits		Reference Boring IDs
	Start Station	End Station	
Ramp EN	1611+06.65	1617+70.00	0461-HA-01, 1703-B-04, 1704-B-04, 1705-B06A, 1706-B-01, 1710-B-01, 1710-B-02, 1712-B-03, 1715-B-02, 2055-B-05, 21-RWB-01, 21-RWB-03, 21-RWB-04, 21-RWB-05, 22-RWB-03, 22-RWB-04, 23-RWB-01, VST-06
Ramp SE	2399+53.53	1404+80.51	1705-B-10, 1714-B-01, 1714-B-02, 1718-B-01, 2055-B-03, 38-RWB-02

Alignment	Approximate Limits		Reference Boring IDs
	Start Station	End Station	
SB Taylor St Exit/Bypass Ramp	6402+00.00 6417+10.00	6407+67.96 6424+10.70	10-RWB-03 to 10-RWB-06, 14-RWB-02, 14-RWB-03, 15-RWB-01 to 15-RWB-03, 16-RWB-01A, 16-RWB-01B, 16-RWB-02, 1705-B-11, 1705-B-11A, 1714-B-01, 1714-B-02, 1715-B-04, 1718-B-01, 2055-B-03, 2081-B-03, 38-RWB-01, 38-RWB-02, 39-VST-01, SB90-SGB-21, SB90-SGB-25, VST-01
EB Taylor St Exit Ramp	7319+90.00	7326+25.98	10-RWB-06 to 10-RWB-09, 16-RWB-02 to 16-RWB-05
Ramp ES	1511+39.00	1526+86.86	1087-B-02, 10-RWB-02, 10-RWB-04, 14-RWB-01 to 14-RWB-03, 15-RWB-01, 15-RWB-03, 16-RWB-01 to 16-RWB-04, SB90-SGB-12 to SB90-SGB-14, SB90-SGB-24, SB90-SGB-25, VST-01
Ramp WS	1229+66.00	1241+20.44	10-RWB-03, 10-RWB-04, 10-RWB-06 to 10-RWB-08, 14-RWB-02, 14-RWB-03, 15-RWB-01 to 15-RWB-03, 16-RWB-01 to 16-RWB-04, SB90-SGB-12, SB90-SGB-13, SB90-SGB-25, VST-01
Ramp WN	1105+26.72	1105+76.20	1706-B-01, 1706-B-02, 1715-B-02, 2055-B-05

Field boring logs, prepared and maintained by Wang engineers, include lithological descriptions, visual-manual soil classifications (IDH Soil Classification System), results of Rimac and pocket penetrometer unconfined compressive strength tests, and results of Standard Penetration Tests (SPT), recorded as blows per 6 inches of penetration.

Groundwater observations were made in each boring during and at the completion of drilling operations. The borings were backfilled after completion, and the pavement was restored to its original condition.

3.2 Laboratory Testing

The soil samples were tested in the laboratory for moisture content (AASHTO T-265). Atterberg limits (AASHTO T 89/T 90) and particle size (AASHTO T 88) analyses were performed to classify selected samples near the proposed roadway subgrade. Field visual descriptions of the soil samples were verified in the laboratory. The soils were classified according to the IDH Soil Classification System. Laboratory test results are shown on the *Boring Logs* (Appendix A) and in the *Laboratory Test Results*

(Appendix B).

4.0 RESULTS OF FIELD AND LABORATORY INVESTIGATIONS

Detailed descriptions of the soil conditions encountered during the subsurface investigation are presented on the attached *Boring Logs* (Appendix A) and on the *Boring Location Plan and Soil Profiles* (Appendix E). Please note that strata contact lines represent approximate boundaries between soil types. The actual transition between soil types in the field may be gradual in horizontal and vertical directions.

4.1 Surface Conditions

The proposed alignments will be constructed through areas with various surficial cover, including topsoil, pavement, and demolished structures. Topsoil thicknesses measured at various locations across the site range from 3 to 18 inches with an average of 9 inches. The topsoil thicknesses are summarized in Table 3.

Table 3: Summary of Topsoil Thickness

Alignment	Number of Measurements	Topsoil Thickness Range (inches)	Average Thickness (inches)
Ramp EN	6	3-15	7
Ramp SE	3	6-12	10
SB Taylor St Exit/Bypass Ramp	5	3-14	9
EB Taylor St Exit Ramp	0	NA	NA
Ramp ES	2	6-14	10
Ramp WS	2	11-14	13
Ramp WN	0	NA	NA

The borings were drilled mainly in the roadway lanes and shoulders. Some of the borings were drilled outside the paved areas, in spaces between the ramps. The borings drilled in the existing roadway show various pavement structures consisting of asphalt, asphalt over concrete, concrete

over asphalt, or just concrete. The pavement thickness as revealed by our investigation ranges from 5 to 24 inches with an average of 14 inches. The aggregate base consists of either crushed stone or gravelly sand and its thickness ranges from 4 to 48 inches. The exiting pavement thicknesses are summarized in Table 4.

Table 4: Summary of Existing Pavement Thickness and Composition

Alignment	Total Number of Measurements (No)	Pavement Structure Thickness (inches)			Pavement Average Thickness (inches)
		Asphalt No ¹ /Range	Concrete No ¹ /Range	Total Pavement No ¹ /Range	
Ramp EN	5	5/2-18	3/10-13	5/12-18	14
Ramp SE	2	2/4-5	1/8	2/5-12	9
SB Taylor St Exit/Bypass Ramp	14	12/4-15	10/8-24	14/5-24	15
EB Taylor St Exit Ramp	9	5/5-13	6/10-24	9/10-24	15
Ramp ES	16	11/3-13	11/12-16	16/6-20	15
Ramp WS	15	7/4-12	13/12-24	15/6-24	15
Ramp WN	4	4/2-16	2/10	4/12-16	14

¹No = number of measurements along the alignment.

4.2 Soil Conditions

In descending order, the general lithologic succession encountered beneath the pavement structure and topsoil includes: 1) man-made ground (fill); 2) medium stiff to hard silty clay; and 3) very soft to medium stiff clay to silty clay. The soils deeper than the soft clay to silty clay will not impact the roadway pavement design.

1) Man-made ground (fill)

Underneath the surface (pavement or topsoil), the borings encountered 0.6 to 18.5 feet of cohesive and granular fill consisting of either medium stiff to hard, brown and gray silty clay to clay loam or very loose to very dense, brown silty loam, loam, sand to gravelly sand. The cohesive fill has unconfined compressive strength (Q_u) values of 0.7 to 6.6 tsf with an average of 2.9 tsf. Moisture content (MC) tests indicate values between 8 and 28% with an average of 17%. The granular fill material has N-

values measures between 2 and more than 50 blows/foot with an average of 16 blows/foot and MC values of 4 to 57% averaging 12%. A summary of the fill properties, along each ramp alignment, is shown in Table 5.

Table 5: Summary of Existing Fill Properties

Alignment	Q _u	SPT N-values	Moisture Content	Liquid Limit	Plastic Limit
	Min-Max/Avg.	Min-Max/Avg.	Min-Max/Avg	Min-Max	Min-Max
	(tsf)	(blows/foot)	(%)	(%)	(%)
Ramp EN	0.8-6.6/3.4	6-33/15	6-26/15	NA	NA
Ramp SE	0.3-6.6/3.2	4-19/11	8-20/16	NA	NA
SB Taylor St Exit/Bypass Ramp	0.3-6.6/2.4	3-64/13	3-25/16	NA	NA
EB Taylor St Exit Ramp	0.7-1.4/1.1	4-33/20	4-23/11	NA	NA
Ramp ES	0.3-3.4/1.9	3-64/18	3-24/12	NA	NA
Ramp WS	0.3-3.4/1.7	3-64/17	3-25/14	NA	NA
Ramp WN	NA	8-11/10	16-23/20	NA	NA

2) *Medium stiff to hard silty clay*

Beneath the fill, most of the borings advanced through about 2- to 10-foot thick of medium stiff to hard silty clay to silty clay loam. This unit informally called “crust”, has Q_u values of about 0.7 to 4.3 tsf, with an average of 1.8 tsf and is only encountered sporadically. Laboratory index testing performed on samples from this unit shows liquid limit (L_L) values of 24 to 37% and plastic limit (P_L) values of 15% to 19%. According to the AASHTO soil classification, the subgrade soil belongs mainly to the A-6 group. A summary of the unit properties along each ramp alignment is shown in Table 6.

Table 6: Summary of Crust Properties

Alignment	Q _u	SPT N-values	Moisture Content	Liquid Limit	Plastic Limit
	Min-Max/Avg.	Min-Max/Avg.	Min-Max/Avg	Min-Max	Min-Max
	(tsf)	(blows/foot)	(%)	(%)	(%)
Ramp EN	0.5-3.0/1.7	4-10/7	17-23/20	NA	NA

Alignment	Q _u	SPT N-values	Moisture Content	Liquid Limit	Plastic Limit
	Min-Max/Avg. (tsf)	Min-Max/Avg. (blows/foot)	Min-Max/Avg (%)	Min-Max (%)	Min-Max (%)
Ramp SE	1.0-3.5/1.5	5-8/6.6	16-24/19	24	15
SB Taylor St Exit/Bypass Ramp	0.3-3.0/1.5	2-16/7	8-29/21	24-37	15-19
EB Taylor St Exit Ramp	0.8-2.5/1.3	5-8/6	13-27/17	NA	NA
Ramp ES	0.3-3.7/1.8	5-16/8	8-26/20	NA	NA
Ramp WS	0.3-3.0/1.7	4-16/7	8-29/22	37	19
Ramp WN	3.28	8	19	NA	NA

3) *Very soft to medium stiff clay to silty clay*

At elevations 540.5 to 584.5 feet, the borings encountered about up to 40 feet of very soft to medium stiff and rarely stiff, gray clay to silty clay with Q_u values of 0.03 to 0.9 tsf and occasionally 1.1 tsf with an average of 0.4 tsf and MC values of 13 to 39% averaging 25%. Laboratory index testing performed on samples from this unit shows L_L values of 27 to 41% and P_L values of 14 to 19%. According to the AASHTO soil classification, the subgrade soils belong mainly to the A-6 and A-7-6 groups. This unit is informally known as the “Chicago Blue Clay.” A summary of the unit properties along each ramp alignment is shown in Table 7.

Table 7: Summary of Chicago Blue Clay Properties

Alignment	Q _u	SPT N-values	Moisture Content	Liquid Limit	Plastic Limit
	Min-Max/Avg. (tsf)	Min-Max/Avg. (blows/foot)	Min-Max/Avg (%)	Min-Max (%)	Min-Max (%)
Ramp EN	0.1-0.8/0.4	0-8/3	16-37/24	29-41	16-18
Ramp SE	0.1-0.7/0.4	0-6/3	19-28/24	33-35	17-18
SB Taylor St Exit/Bypass Ramp	0.1-0.9/0.4	0-8/3	13-39/25	33	17-18
EB Taylor St	0.1-0.8/0.3	0-10/2	18-34/26	34	18

Alignment	Q _u	SPT N-values	Moisture Content	Liquid Limit	Plastic Limit
	Min-Max/Avg.	Min-Max/Avg.	Min-Max/Avg	Min-Max	Min-Max
	(tsf)	(blows/foot)	(%)	(%)	(%)
Exit Ramp					
Ramp ES	0.1-1.0/0.3	0-8/3	13-39/25	32-34	17-18
Ramp WS	0.1-1.0/0.3	0-8/3	13-39/25	34	18
Ramp WN	0.2-0.8/0.4	1-5/3	16-27/24	34	17

4.3 Groundwater Conditions

Groundwater was observed in 35 out of 100 borings along the alignments during drilling at elevations of 497.6 to 588.9 feet (2.5 to 89.0 feet bgs). After drilling, the groundwater was measured in 8 borings at elevations of 493.5 to 533.9 feet (40.0 to 91.3 feet bgs). In seven borings, groundwater was measured after 24 to 144 hours of drilling completion, and its level was recorded at elevations of 507.0 to 581.4 feet, about 8.0 and 72.0 feet bgs.

Within this project limits, Wang installed two monitoring wells in boreholes 10-PZ-01 and 1703-PZ-01. The Piezometer 10-PZ-01 was installed at Station 7315+23.78 in the proposed EB Taylor Exit Ramp and Piezometer 1703-PZ-01 was installed at Station 1104+74.81 in the proposed Ramp WN. Both Piezometers were set within silty loam to sandy loam unit below the soft “Chicago blue clay” between 72.0 and 93.0 feet bgs. The monitoring wells showed an average water table elevation of 552.7 feet and 553.4 feet, respectively. However, it is known that within the soft clay unit, possible thin lenses of saturated silt are prone to release water into excavated sections through this unit.

During periods of precipitation, we anticipate that perched groundwater may be encountered, but otherwise the static water level is deep seated and will not impact the roadway or pavement design.

5.0 ENGINEERING ANALYSIS AND RECOMMENDATIONS

The typical pavement section from the plan set dated November 11, 2017 (Appendix D) indicates the proposed pavement section will consist of 11 inches of jointed Portland Cement Concrete (PCC) pavement over 4 inches of stabilized hot-mix asphalt (HMA) base and 12 inches of improved aggregate subgrade. However, some roadway sections will have temporary pavement section that will

consist of either 13 inches of layered HMA over 4 inches of subbase granular material or 11 inches of PCC over 4 inches of subbase granular material. The analysis and recommendations include the improvements along the sections listed in Table 1.

The cross sections show the alignments sharing the embankment and roadway sections. Ramp SE and SB Taylor Road Bypass Ramp are sharing the roadway from about Station 7400+00 to Station 7403+50. Ramp WS and EB Taylor Street Exit/Bypass Ramp are sharing the embankment and pavement structure between about Station 1233+50 (7317+00) to Station 1237+00 (7320+00) and recommendations are common for the two. Ramp ES, Ramp WS, and EB Taylor Exit Ramp are sharing the subgrade from about Station 1518+00 to Station 1520+50. Within the shared sections, the treatment will refer to the entire extent of common subgrade or foundation. When finished, the ramps will include one to two lanes and shoulders on both sides. The typical pavement sections are attached in Appendix D. The proposed ramps pavement section includes temporary pavement structures of asphalt over aggregate base and design pavement structure of asphalt/concrete pavement over aggregate base. The pavement section includes 12 inches of improved aggregate subgrade.

5.1 Site Preparation and Earthwork

It is recommended that the existing topsoil be stripped within the limits of the proposed pavement, shoulders, embankment fill, and grading. For estimating purposes, the average topsoil thickness to be stripped from the surface is 10 inches. According to IDOT District One policy, a shrinkage factor of 15% should be used to measure borrowed and furnished excavation quantities.

The exposed subgrade throughout the extent of the exit ramps will be soft clay to silty clay, stiff to hard silty clay, and granular and cohesive fill. It should be anticipated that soft clay will fail attempts at proofrolling due to excessive deflection and rutting; therefore, the proofrolling of this soil is not recommended and additional subgrade treatment should be provided, as discussed in the following section.

5.2 Subgrade Treatment and Recommendations

Based on the result of our subsurface investigation we expect the subgrade will consist of stiff to hard silty clay diamicton and very soft to medium stiff clay. Table 8 summarizes subgrade soil conditions and treatment areas extent.

Table 8: Summary of Subgrade Soil Condition and Treatment Extent

Alignment	Stations	Width	Subgrade Soil Type and Properties	Recommended Treatment /Depth (inches)
Ramp EN	1613+60 to 1613+89	full width	Settlement >1inch	LCCF ² / see SGR for SN 016-1811
	1613+89 to 1617+70	full width	Very soft to med stiff clay (Unit 3) Qu=0.1-0.9 tsf ; N=0-5bw/ft; MC=28-31%; moist to wet	24
Ramp SE	1404+50 to 1404+81	full width	Settlement >1inch	LCCF ² / see SGR for SN 016-1835
SB Taylor St Bypass Ramp	6404+00 to 6405+49	full width	Very soft to med stiff clay (Unit 3) Qu=0.2-0.6 tsf ; N=1-5bw/ft; MC=20-26%; moist to wet	24
	6405+49 to 6407+69	full width	Settlement >1inch	LCCF ² / see SGR for SN 016-1834
SB Taylor St Bypass Ramp, (EB Taylor St, and Ramp WS)	6421+00 to 6424+11; (~7317+00 to 7320+00; ~1233+50 to 1237+00)	full width	Very soft to med stiff clay (Unit 3) Qu=0.1-0.7 tsf ; N=0-5blw/ft; MC=20-26%; moist to wet	24
EB Taylor St Exit	7319+90 to 7320+75	full width	Very soft to med stiff clay (Unit 3) Qu=0.1-0.5 tsf ; N=0-4blw/ft; MC=20-27%; moist to wet	24
Ramp ES	1511+00 to 1512+25	full width	Very soft to med stiff clay (Unit 3) Qu=0.2-0.7tsf ; N=3-5blw/ft; MC=20-27%; moist to wet	24
	1512+25 to 1513+25	15 RT to 28 RT	Very soft to med stiff clay (Unit 3) Qu=0.3-0.7tsf ; N=3-4blw/ft; MC=24-28%; moist to wet	24
	1513+25 to 1517+75	medians and between existing roads	Match the existing subgrade	up to 24
	1518+50 to 1520+25	full width	Very soft to med stiff clay (Unit 3) Qu=0.3-0.7tsf ; N=3-4blw/ft; MC=23-24%; moist to wet	24

Alignment	Stations	Width	Subgrade Soil Type and Properties	Recommended Treatment /Depth (inches)
Ramp WS	1229+60 to 1230+50	full width	Settlement >1inch	LCCF ² / see SGR for SN 016-1803
	1233+50 to 1240+20	full width	Very soft to med stiff clay (Unit 3) Qu=0.1-0.7 tsf ; N=0-5blw/ft; MC=20-26% ; moist to wet	24
Ramp WN	1105+04 to 1105+50	full width	Settlement >1inch	LCCF ² / see SGR for SN 016-1833

Recommendations

1. A geotextile fabric should be place at the base of the undercut;
2. The 24 inches of undercut treatment, can be reduced to 9 inches and 12 inches of undercut, by the placing of bi-axial or tri-axial geogrid. **The geogrid could be used within wall limits and reduce the undercut thickness to not interfere with the walls structural design.** The geogrid is designed specifically for the proposed average daily traffic volume, design life of the pavement, number of proposed axels, and axel loads. See IDOT Special Provisions (08/01/2018);
3. Special care will be required in compacting embankment next to the MSE wall panels. Suitable hand operated compacting equipment will be required.
 2. *IDOT District One Class III Lightweight Cellular Concrete Fill (LCCF) for recommendation see SGRs;*
 3. *Offset from proposed alignment.*

At locations shown in Table 8 the subgrade soil will not provide a stable working platform for placement and compaction of improved subgrade aggregate. At the base of the undercut excavation, we recommend placing of geotextile fabric for ground separation according to Section 210 (2016). The improved subgrade should be in accordance with the Bureau of Design and Environment special provision, *Aggregate Subgrade Improvement*.

5.3 Subgrade Support Rating

Laboratory testing on the subgrade soils shows a Subgrade Support Rating (SSR) of POOR to FAIR. The pavement should be design based on SSR of POOR or on an IBR of 2, as per IDOT correlation to the A-7-6 soil classification encountered during the investigation (IDOT, 2015).

5.4 Roadway Drainage

The proposed subgrade and pavement should have proper surface grading to remove water accumulations and prevent the pooling of water. The clayey subgrade, encountered immediately beneath the proposed roadway pavement, have high clay and silt contents and will exhibit poor drainage characteristics. Although the soils are not frost susceptible, the installation of six-inch diameter transverse underdrains at the low points in the proposed profile and at 300-foot intervals between is recommend to ensure the long-term performance of the pavement. The underdrains should be installed at a depth immediately below the base of improved subgrade elevation and should not be wrapped in filter fabric. The underdrains should tie into the storm water drainage system, and should be installed per Article 601 in the IDOT Standard Specifications and consist of Type 2 underdrains (Adopted January 1, 2016).

5.5 Embankment Cuts

The existing embankments and slopes along SB and NB I-90/94 will be cut as part of the widening and realignment of the roadway section. To support the proposed cuts, several retaining walls will be constructed. Table 9 summarizes the structures along the proposed alignments. The retaining walls design was addressed in separate structure geotechnical reports.

Table 9: Summary of Structures

Alignment	Wall Number	Structure Number	Approximate Location
Ramp EN	20	SN 016-1811	North approach embankment
Ramp SE	48	SN 016-1835	North approach embankment
SB Taylor St Bypass	47	SN 016-1834	North approach embankment
	14	SN 016-1803	South approach embankment
Ramp WS	14	SN 016-1803	South approach embankment
Ramp WN	46	SN 016-1833	North approach embankment

5.5.1 Settlement

The approach roadway embankments are retained on each side by walls. By using regular IDOT fill (unit weight of 125 pcf), the embankment will undergo up to 4.5-inch settlement within the highest embankment sections. The treatment recommendations in Table 8 will reduce the settlement to 1 inch

or less. The MSE retaining walls are designed with IDOT District One Class III LCCF and sometimes with ground improvement to satisfy the settlement criterion for the roadway.

5.5.2 Global Stability

The slopes along the ramp sections will be graded from 1:3 to 1:6 (V:H). Walls retain most of the ramps embankments. We estimate the slopes outside the walls meet the IDOT required minimum FOS of 1.5 where fill and 1.7 were in cut.

6.0 CONSTRUCTION CONSIDERATIONS

6.1 Excavation, Dewatering, and Utilities

Foundation excavations should be performed in accordance with local, State, and federal regulations. The potential effect of ground movements upon nearby roadways and utilities should be considered during construction. Excavations should be sloped at no greater than 1:2 (V:H). Excavations required to reach the base elevations of the retaining walls, as well as for undercutting, may require dewatering. Groundwater might be present within the soft clay (Unit 3) and in granular lenses encountered throughout. The Contractor should ensure proper surface grading to prevent the pooling of run-off into open excavations. Any water allowed to enter excavations should immediately be removed via sump pump.

6.2 Filling and Backfilling

General fill used as embankment material should be structural fill except as noted in Section 5.2. Pre-approved, compacted, cohesive or granular soil conforming to Section 204, *Borrow and Furnished Excavation* would be acceptable as structural fill (IDOT 2015). The fill material should be free of organic matter and debris and should be placed in lifts and compacted in accordance to Section 205, *Embankment*. The Embankment construction should meet the requirements of District One *Embankment I* Special Provisions (eff. November 1,2013). The existing fill material excavated from the embankments may be reused elsewhere if it conforms to the following criteria: a) L_L less than 50%; b) plasticity index less than 20%; c) maximum dry density greater than 90 pcf according to AASHTO T 99; and d) organic content less than 10%.

6.3 Earthwork Operations

The required earthwork can be accomplished with conventional construction equipment. Moisture and traffic will cause deterioration of exposed subgrade soils. Precautions should be taken by the contractor to prevent water erosion of the exposed subgrade. A compacted subgrade will minimize water runoff

erosion.

Earth moving operations should be scheduled to not coincide with excessive cold or wet weather (early spring, late fall or winter). Any soil allowed to freeze or soften due to the standing water should be removed. Wet weather can cause problems with subgrade compaction.

It is recommended that an experienced geotechnical engineer be retained to inspect the exposed subgrade, monitor earthwork operations, and provide material inspection services during the construction phase of this project.

7.0 QUALIFICATIONS

The analysis and recommendations submitted in this report are based upon the data obtained from the borings drilled at the locations shown on the boring logs and in Appendix E. This report does not reflect any variations that may occur between the borings or elsewhere on the site, variations whose nature and extent may not become evident until the course of construction. In the event that any changes in the design and/or location of the roadway are planned, we should be timely informed so that our recommendations can be adjusted accordingly.

It has been a pleasure to assist AECOM and the Illinois Department of Transportation on this project. Please call if there are any questions, or if we can be of further service.

Respectfully Submitted,

WANG ENGINEERING, INC.

Cornelia L. Marin, P.G.
Senior Engineering Geologist


Corina T. Farez, P.E., P.G.
QC/QA Reviewer

REFERENCES

- BAUER, R.A., CURRY, B.B., GRAESE, A.M., VAIDEN, R.C., SU, W.J., and HASEK, M.J., 1991, Geotechnical Properties of Selected Pleistocene, Silurian, and Ordovician Deposits of Northeastern Illinois: Environmental Geology 139, Illinois State Geological Survey, 69 p.
- HANSEL, A.K., and JOHNSON, W.H. (1996) *Wedron and Mason Groups: Lithostratigraphic Reclassification of the Wisconsin Episode, Lake Michigan Lobe Area: ISGS Bulletin 104*. Illinois State Geological Survey, Champaign, IL. 116 p.
- ILLINOIS DEPARTMENT OF TRANSPORTATION (2015) *Geotechnical Manual*. IDOT Bureau of Materials and Physical Research, Springfield, IL.
- ILLINOIS DEPARTMENT OF TRANSPORTATION (2016) *Standard Specifications for Road and Bridge Construction*. IDOT Division of Highways, Springfield, IL.
- LEETARU, H.E., SARGENT, M.L., and KOLATA, D.R. (2004) Geologic Atlas of Cook County for Planning Purposes, Open File Series 2004-12, Illinois State Geological Survey, p. 30.
- LEIGHTON, M.M., EKBLAW, G.E., and HORBERG, L. (1948) *Physiographic Divisions of Illinois*. The Journal of Geology, v. 56, p. 16-33.
- ILLINOIS DEPARTMENT OF TRANSPORTATION (2005) *Subgrade Stability Manual*. IDOT Bureau of Bridges and Structures.
- NCDC (2014) National Climatic Data Center: Global Historical Climatological Network Data, <http://www.ncdc.noaa.gov/ghcn/ghcn.SELECT.html>.
- PECK, R.B., and REED, W.C. (1954) Engineering Properties of Chicago Subsoils: University of Illinois Engineering Experiment Station Bulletin No. 423: Urbana, University of Illinois, 62

EXHIBITS

PROJECT LOCATION
 Sec. 16 and 17 of T 39N, R 14E
 of 3rd PM

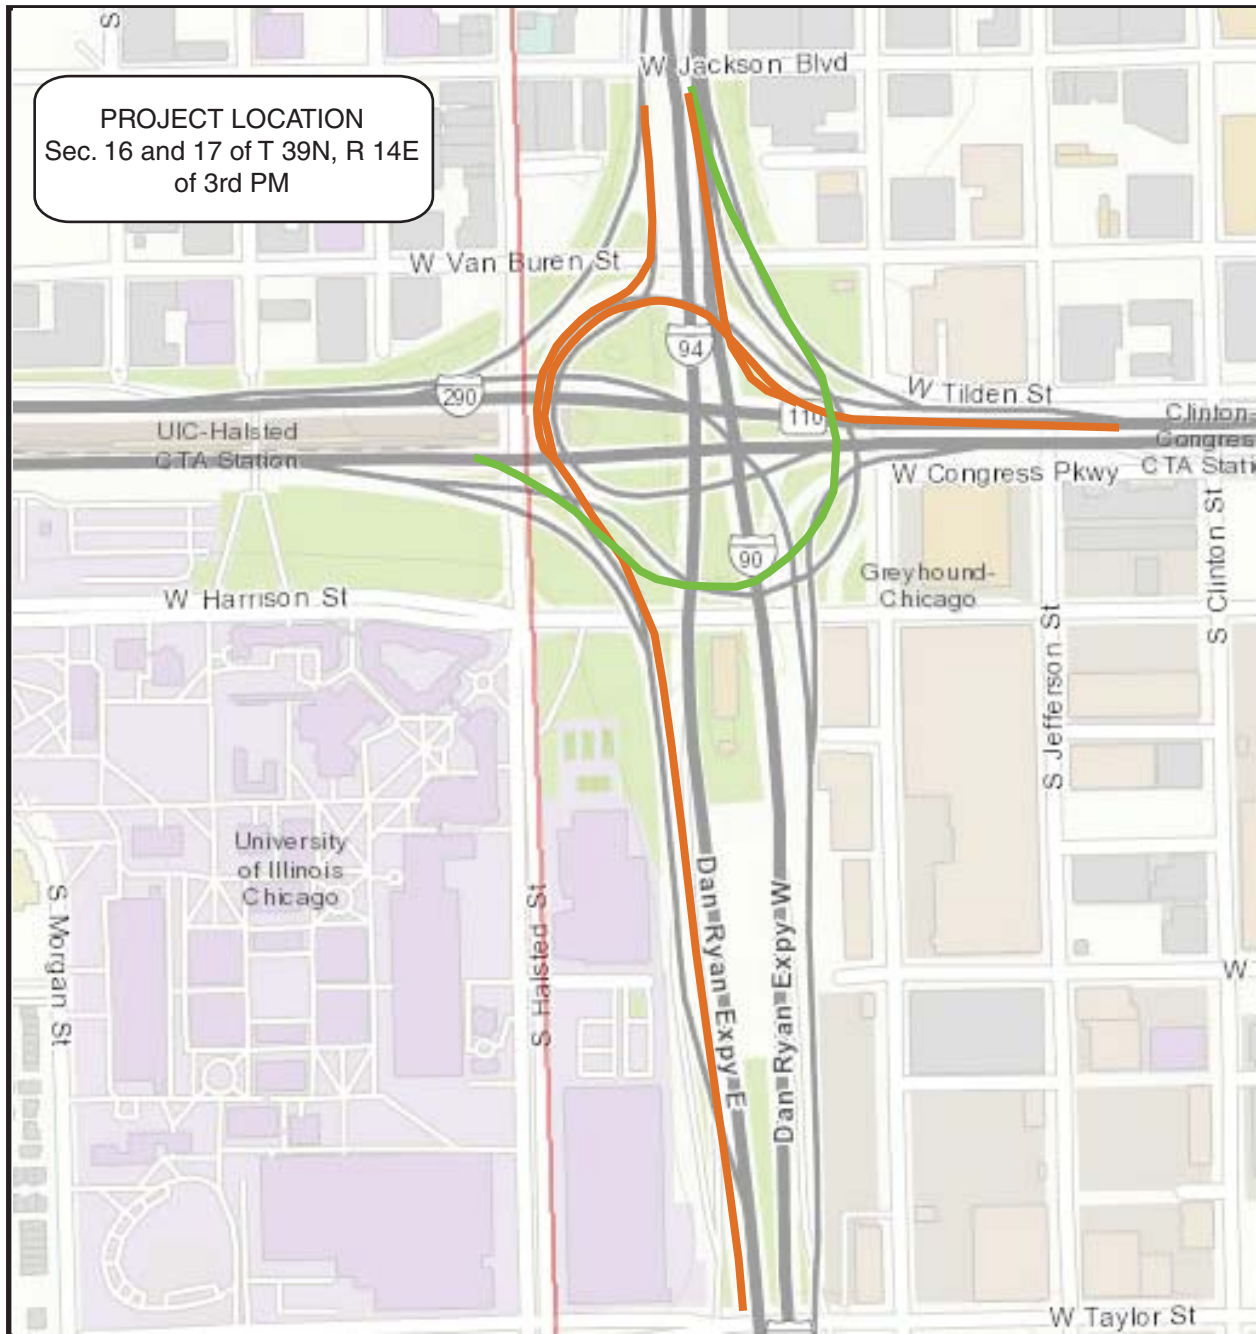

0 0.25 0.5 Miles

- Contract 60X79 Alignment (Ramp EN)
- Contract 60X93 Alignments (Ramps SE, SB Taylor Bypass, EB Taylor Exit, ES, WS, and WN)



Cook County

SITE LOCATION MAP: JANE BYRNE INTERCHANGE RAMP COMPLETION (60X93) AND RAMP EN (60X79), COOK COUNTY, ILLINOIS


SCALE: GRAPHICAL | EXHIBIT 1-1 | DRAWN BY: T. Rothschild
 CHECKED BY: C. Marin



1145 N. Main Street
 Lombard, IL 60148
 www.wangeng.com

FOR AECOM

1100-04-01

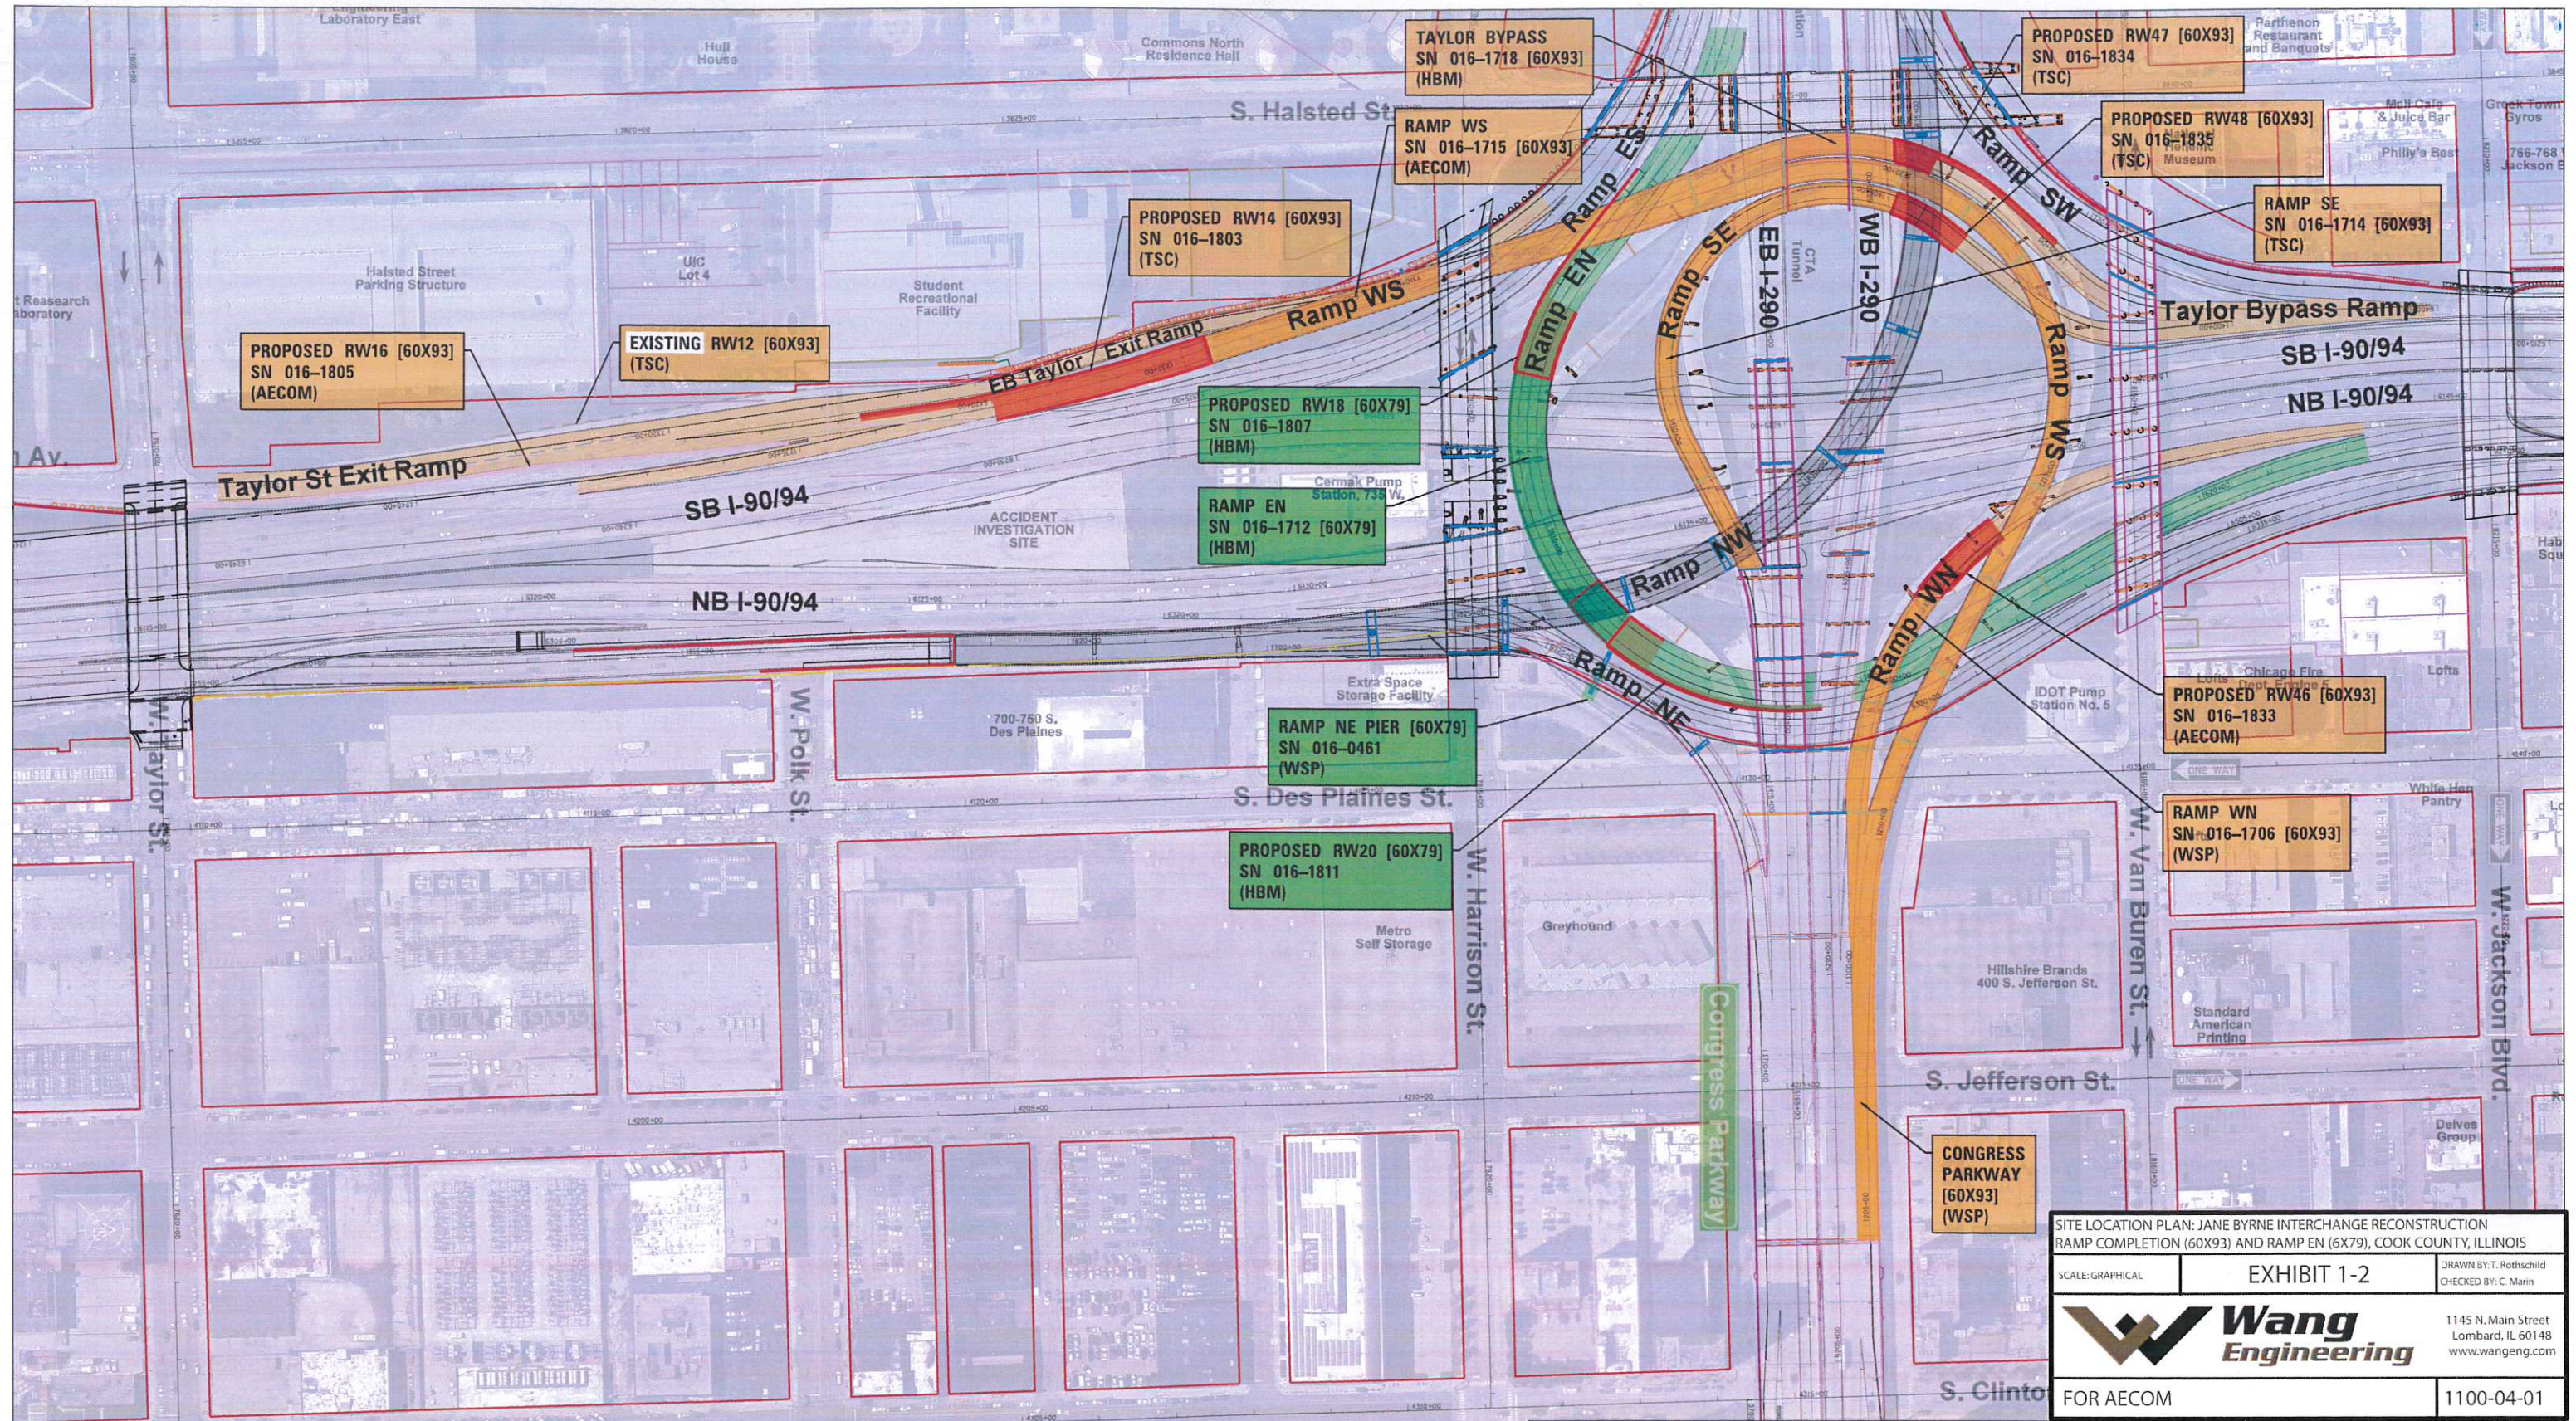

SITE LOCATION PLAN: JANE BYRNE INTERCHANGE RECONSTRUCTION
 RAMP COMPLETION (60X93) AND RAMP EN (60X79), COOK COUNTY, ILLINOIS

SCALE: GRAPHICAL	EXHIBIT 1-2	DRAWN BY: T. Rothschild
		CHECKED BY: C. Marin

Wang Engineering
 1145 N. Main Street
 Lombard, IL 60148
 www.wangeng.com

FOR AECOM 1100-04-01

AECOM
TranSystems
Jane Byrne INTERCHANGE
Partnership in Infrastructure

INTERCHANGE RAMP COMPLETION (60X93) & RAMP EN (60X79)

OCTOBER 4, 2017


60X79	RAMP EN	60X93	INTERCHANGE RAMP COMPLETIONS
60X93	EXISTING BRIDGE PIER/ABUTMENT	60X79	BRIDGE STRUCTURE
60X93	PROPOSED BRIDGE PIER/ABUTMENT	60X79	APPROACH STRUCTURE
60X93		60X79	PAVEMENT RECONSTRUCTION

GRAPHIC SCALE
 0 100 200
 1" = 100'



Modified after Bretz (1926)

REGIONAL GEOLOGY

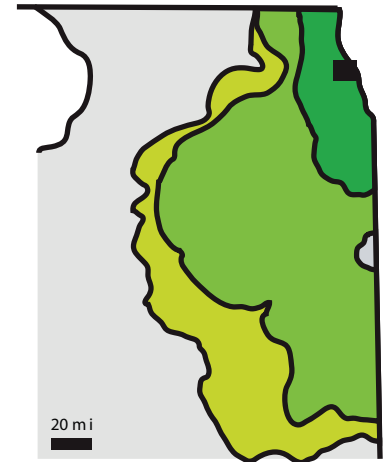


Wedron Group

- Wadsworth Formation
- Lemont Formation
- Tiskilwa Formation

Modified after Hansel and Johnson (1996)

Legend

- Qls
Glacial lake bottom
(Covered by lacustrine deposits)

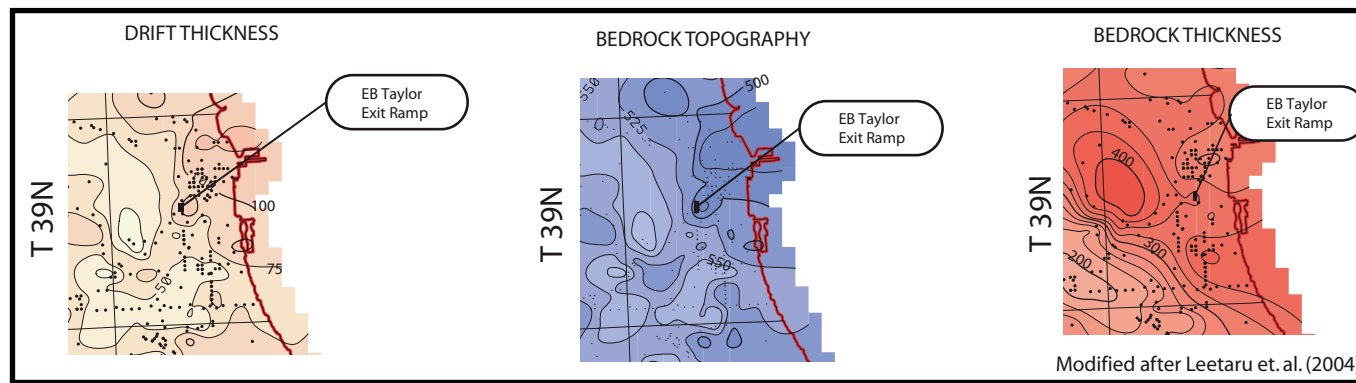

Modified after Leetaru et al. (2004)

SITE AND REGIONAL GEOLOGY: JANE BYNE INTERCHANGE RAMP COMPLETION (60X93) AND RAMP EN (60X79), COOK COUNTY, ILLINOIS

SCALE: GRAPHICAL

EXHIBIT 2

DRAWN BY: T. Rothschild
CHECKED BY: M. Seyhun




1145 N. Ma in Street
Lombard, IL 60148
www.wangeng.com

FOR AECOM

1100-04-01

EXHIBIT 3

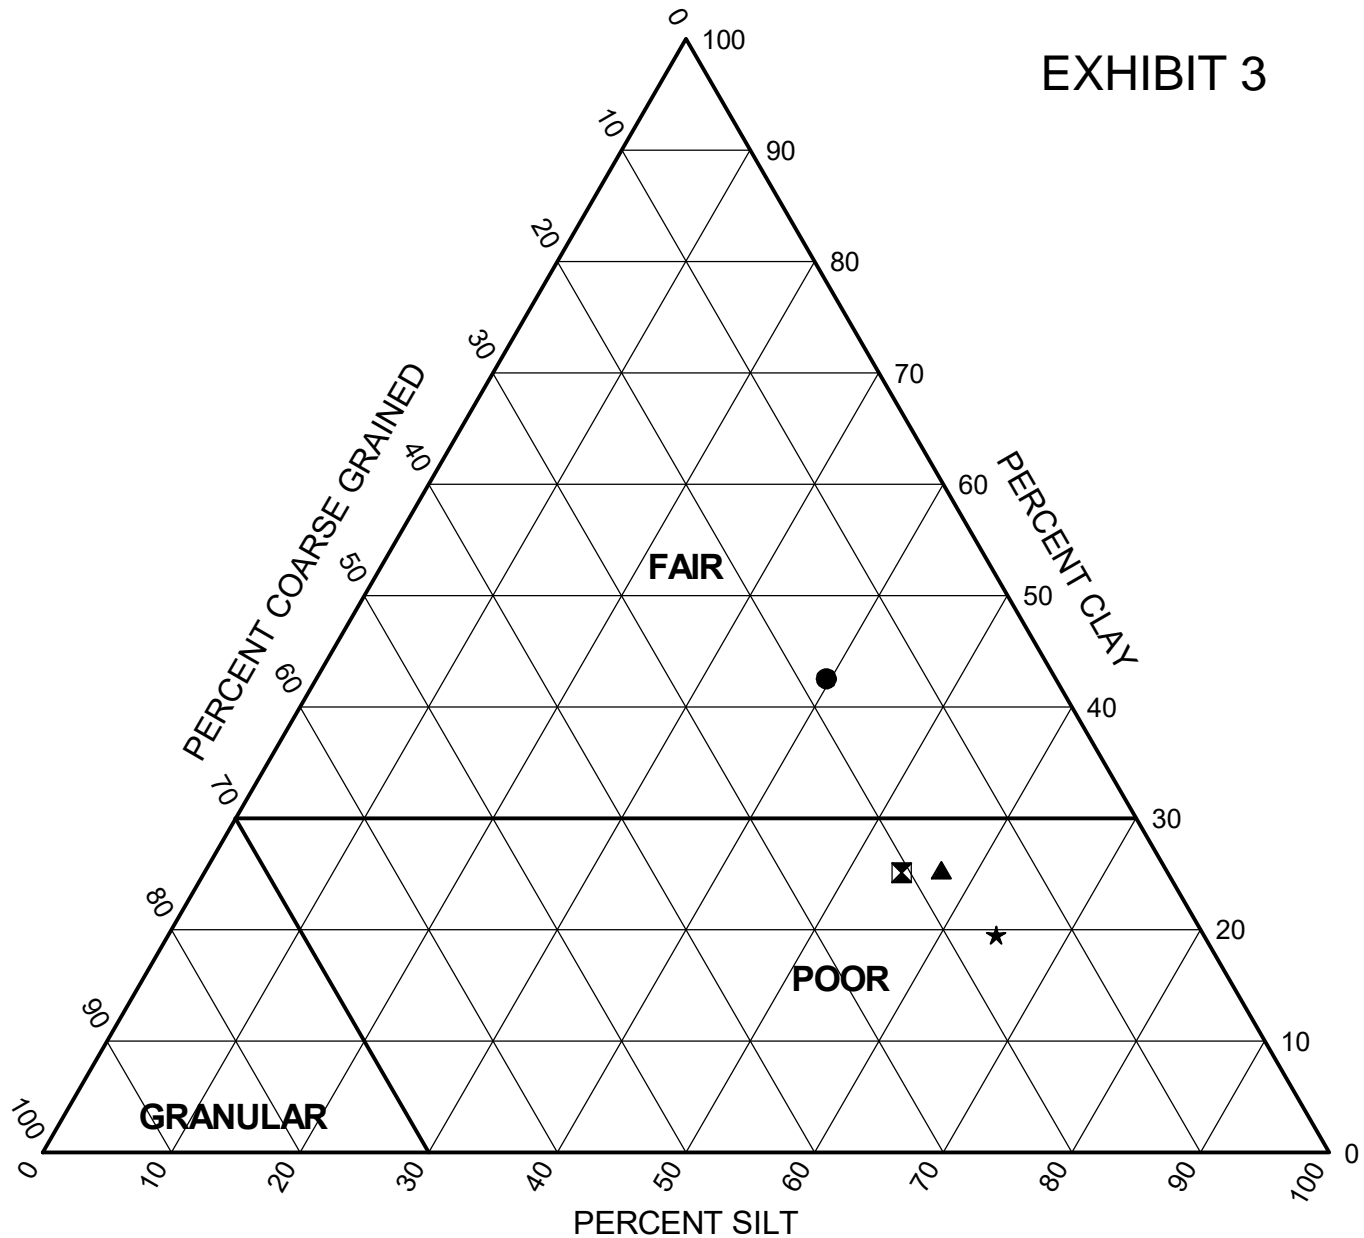

Sample	Depth (ft)	Coarse (%)	Silt (%)	Clay (%)	Classification		
					IL DOT	AASHTO	RATING
● 10-RWB-03#6	13.5	17.8	39.6	42.5	Clay	A-6 (14)	FAIR
⊠ 1703-B-04#4	8.5	20.7	54.2	25.1	Silty Clay Loam	A-6 (8)	POOR
▲ 22-RWB-03#6	13.5	17.5	57.1	25.4	Silty Clay Loam	A-6 (10)	POOR
★ B90-SGB-24#2	3.5	16.1	64.3	19.6	Silty Clay Loam	A-6 (8)	POOR

WEI SSR 11000401.GPJ.WANGENG.GDT 2/1/18



Wang Engineering, Inc.
 1145 N Main Street
 Lombard, IL 60148
 Telephone: (630) 953-9928
 Fax: (630) 953-9938

Subgrade Support Rating Chart
 Project: Circle Interchange Reconstruction
 Location: Section 17, T39N, R14E of 3rd PM
 Number: 1100-04-01

APPENDIX A



wangeng@wangeng.com
 1145 N Main Street
 Lombard, IL 60148
 Telephone: (630) 953-9928
 Fax: (630) 953-9938

BORING LOG 0461-HA-01

WEI Job No.: 1100-04-01

Client **AECOM**
 Project **Circle Interchange Reconstruction**
 Location **Section 17, T39N, R14E of 3rd PM**

Datum: NAVD 88
 Elevation: 585.66 ft
 North: 1897981.87 ft
 East: 1171951.70 ft
 Station: 5213+02.90
 Offset: 36.757 LT

Profile	Elevation (ft)	SOIL AND ROCK DESCRIPTION	Depth (ft)	Sample Type recovery	Sample No.	SPT Values (blw/6 in)	Qu (tsf)	Moisture Content (%)	Profile	Elevation (ft)	SOIL AND ROCK DESCRIPTION	Depth (ft)	Sample Type recovery	Sample No.	SPT Values (blw/6 in)	Qu (tsf)	Moisture Content (%)
	585.2	6-inch thick, gray CRUSHED STONE --FILL--															
		Brown SANDY LOAM, some gravel and brick --FILL--			1	PUSH	NP	11									
					2	PUSH	NP	4									
	581.4	Very soft to medium stiff, gray CLAY to SILTY CLAY, trace gravel	5		3	PUSH	0.75 P	22									
					4	PUSH	0.25 P	24									
					5	PUSH	< 0.25 P	20									
	575.7	Boring terminated at 10.00 ft	10														
			15														
			20														

GENERAL NOTES

WATER LEVEL DATA

Begin Drilling **10-26-2015** Complete Drilling **10-26-2015**
 Drilling Contractor **Wang Testing Services** Drill Rig **Geoprobe HA**
 Driller **B&N** Logger **B. Wilson** Checked by **C. Marin**
 Drilling Method **1" IDA Pneumatic Geoprobe LB Sampler**

While Drilling ∇ **DRY**
 At Completion of Drilling ∇ **DRY**
 Time After Drilling **NA**
 Depth to Water ∇ **NA**

The stratification lines represent the approximate boundary between soil types; the actual transition may be gradual.



BORING LOG 1087-B-02

wangeng@wangeng.com
 1145 N Main Street
 Lombard, IL 60148
 Telephone: (630) 953-9928
 Fax: (630) 953-9938

WEI Job No.: 1100-04-01

Client **AECOM**
 Project **Circle Interchange Reconstruction**
 Location **Section 17, T39N, R14E of 3rd PM**

Datum: NAVD 88
 Elevation: 577.83 ft
 North: 1897618.19 ft
 East: 1171373.71 ft
 Station: 1225+43.65
 Offset: 53.5267 LT

Profile	Elevation (ft)	SOIL AND ROCK DESCRIPTION	Depth (ft)	Sample Type recovery	Sample No.	SPT Values (blw/6 in)	Qu (tsf)	Moisture Content (%)	Profile	Elevation (ft)	SOIL AND ROCK DESCRIPTION	Depth (ft)	Sample Type recovery	Sample No.	SPT Values (blw/6 in)	Qu (tsf)	Moisture Content (%)
	577.54	4-inch thick ASPHALT --PAVEMENT--															
	576.2	15-inch thick CONCRETE --PAVEMENT--															
		Medium dense CRUSHED STONE --FILL--			1	10 9 12	NP							9	0 2 1	0.25 B	27
					2	4 2 3	NP	7				25		10	0 0 3	0.41 B	26
	572.3	Medium stiff, gray SILTY CLAY, trace gravel			3	2 3 2	0.74 B	20						11	1 1 2	0.41 B	25
	569.8	Soft to medium stiff, gray CLAY, trace gravel			4	2 2 3	0.33 B	21						12	1 2 2	0.57 B	26
		--L _L (%)=32, P _L (%)=17-- --%Gravel=1.9-- --%Sand=15.6-- --%Silt=52.2-- --%Clay=30.3-- --A-6 (11)--			5	2 1 2	0.25 B	24									
					6	1 2 1	0.16 B	27						13	0 1 1	0.49 B	29
					7	1 2 1	0.25 B	27		541.1	Hard, gray SILTY LOAM, trace gravel and sand lenses						
					8	1 2 2	0.25 P	28						14	9 10 13	7.79 B	18

GENERAL NOTES

WATER LEVEL DATA

Begin Drilling **03-06-2013** Complete Drilling **03-14-2013**
 Drilling Contractor **Wang Testing Services** Drill Rig **B-57 TMR [100%]**
 Driller **R&J** Logger **D. Kolpacki** Checked by **C. Marin**
 Drilling Method **2.25" SSA to 20', mud rotary thereafter, boring**
backfilled upon completion

While Drilling ∇ **3.50 ft**
 At Completion of Drilling ∇ **mud in the borehole**
 Time After Drilling **NA**
 Depth to Water ∇ **NA**

The stratification lines represent the approximate boundary between soil types; the actual transition may be gradual.

WANGENGINC 11000401.GPJ WANGENG.GDT 1/31/18



BORING LOG 1087-B-02

wangeng@wangeng.com
 1145 N Main Street
 Lombard, IL 60148
 Telephone: (630) 953-9928
 Fax: (630) 953-9938

WEI Job No.: 1100-04-01

Client: **AECOM**
 Project: **Circle Interchange Reconstruction**
 Location: **Section 17, T39N, R14E of 3rd PM**

Datum: NAVD 88
 Elevation: 577.83 ft
 North: 1897618.19 ft
 East: 1171373.71 ft
 Station: 1225+43.65
 Offset: 53.5267 LT

Profile	Elevation (ft)	SOIL AND ROCK DESCRIPTION	Depth (ft)	Sample Type recovery	Sample No.	SPT Values (blw/6 in)	Qu (tsf)	Moisture Content (%)	Profile	Elevation (ft)	SOIL AND ROCK DESCRIPTION	Depth (ft)	Sample Type recovery	Sample No.	SPT Values (blw/6 in)	Qu (tsf)	Moisture Content (%)
										515.8	--%Clay=0.9-- --A-2-4 (0)--						
											Hard, gray SILTY LOAM, trace gravel						
		--L _L (%)=24, P _L (%)=13-- --%Gravel=3.5-- --%Sand=28.1-- --%Silt=52.4-- --%Clay=16.0-- --A-6 (5)--	45	X	15	7 10 18	6.47 B	13				65	X	19	12 20 25	10.25 B	13
	530.8	Very stiff to hard, gray SILTY CLAY, trace gravel															
			50	X	16	7 12 20	6.72 B	20				70	X	20	19 30 34	5.00 S	13
		--L _L (%)=22, P _L (%)=12-- --%Gravel=4.6-- --%Sand=19.7-- --%Silt=61.8-- --%Clay=13.9-- --A-4 (5)--															
		--L _L (%)=40, P _L (%)=15-- --%Gravel=0.4-- --%Sand=3.8-- --%Silt=49.8-- --%Clay=46.1-- --A-6 (24)--	55	X	17	6 6 7	2.05 S	24				75	X	21	27 34 47	4.50 P	18
	520.8	Medium dense, gray, SANDY LOAM															
		--%Gravel=0.0-- --%Sand=74.0-- --%Silt=25.1--	60	X	18	5 7 10	NP	23				80	X	22	50/3	NP	15
										500.8	Very dense, gray GRAVELLY SANDY LOAM, some dolostone fragments						

GENERAL NOTES

Begin Drilling **03-06-2013** Complete Drilling **03-14-2013**
 Drilling Contractor **Wang Testing Services** Drill Rig **B-57 TMR [100%]**
 Driller **R&J** Logger **D. Kolpacki** Checked by **C. Marin**
 Drilling Method **2.25" SSA to 20', mud rotary thereafter, boring backfilled upon completion**

WATER LEVEL DATA

While Drilling ∇ **3.50 ft**
 At Completion of Drilling ∇ **mud in the borehole**
 Time After Drilling **NA**
 Depth to Water ∇ **NA**

The stratification lines represent the approximate boundary between soil types; the actual transition may be gradual.

WANGENGINC 11000401.GPJ WANGENG.GDT 1/31/18



wangeng@wangeng.com
 1145 N Main Street
 Lombard, IL 60148
 Telephone: (630) 953-9928
 Fax: (630) 953-9938

BORING LOG 1087-B-02

WEI Job No.: 1100-04-01

Client: **AECOM**
 Project: **Circle Interchange Reconstruction**
 Location: **Section 17, T39N, R14E of 3rd PM**

Datum: NAVD 88
 Elevation: 577.83 ft
 North: 1897618.19 ft
 East: 1171373.71 ft
 Station: 1225+43.65
 Offset: 53.5267 LT

Profile	Elevation (ft)	SOIL AND ROCK DESCRIPTION	Depth (ft)	Sample Type recovery	Sample No.	SPT Values (blw/6 in)	Qu (tsf)	Moisture Content (%)	Profile	Elevation (ft)	SOIL AND ROCK DESCRIPTION	Depth (ft)	Sample Type recovery	Sample No.	SPT Values (blw/6 in)	Qu (tsf)	Moisture Content (%)
	488.8	--HARD DRILLING--	85		23	50/3	NR										
	488.8	Strong, good rock quality, light gray, fresh, slightly fractured, joint breaks with little to no infill, slightly vuggy DOLOSTONE Run#1: 89 to 99 feet --RECOVERY=100%-- --RQD=84%-- ROCK MASS RATING: Strength of rock material = 12 Drill core quality RQD = 17 Spacing of joints = 20 Condition of joints =20 Groundwater condition =10	90														
	478.8	Boring terminated at 99.00 ft	100														

WANGENGINC 11000401.GPJ WANGENG.GDT 1/31/18

GENERAL NOTES

Begin Drilling **03-06-2013** Complete Drilling **03-14-2013**
 Drilling Contractor **Wang Testing Services** Drill Rig **B-57 TMR [100%]**
 Driller **R&J** Logger **D. Kolpacki** Checked by **C. Marin**
 Drilling Method **2.25" SSA to 20', mud rotary thereafter, boring backfilled upon completion**

WATER LEVEL DATA

While Drilling ∇ **3.50 ft**
 At Completion of Drilling ∇ **mud in the borehole**
 Time After Drilling **NA**
 Depth to Water ∇ **NA**

The stratification lines represent the approximate boundary between soil types; the actual transition may be gradual.



wangeng@wangeng.com
 1145 N Main Street
 Lombard, IL 60148
 Telephone: (630) 953-9928
 Fax: (630) 953-9938

BORING LOG 10-RWB-02

WEI Job No.: 1100-04-01

Client: **AECOM**
 Project: **Circle Interchange Reconstruction**
 Location: **Section 17, T39N, R14E of 3rd PM**

Datum: NAVD 88
 Elevation: 593.54 ft
 North: 1897333.82 ft
 East: 1171374.94 ft
 Station: 1228+15.06
 Offset: 31.338 RT

Profile	Elevation (ft)	SOIL AND ROCK DESCRIPTION	Depth (ft)	Sample Type recovery	Sample No.	SPT Values (blw/6 in)	Qu (tsf)	Moisture Content (%)	Profile	Elevation (ft)	SOIL AND ROCK DESCRIPTION	Depth (ft)	Sample Type recovery	Sample No.	SPT Values (blw/6 in)	Qu (tsf)	Moisture Content (%)	
	593.0	6-inch thick, black and brown SILTY LOAM --TOPSOIL-- Loose to medium dense, brown, fine SAND --FILL--			1	3 5 6	NP	8						9	1 3 3	1.07 B	23	
			5		2	3 4 7	NP	11				25		10	2 2 2	0.49 B	28	
					3	8 7 6	NP	14						11	1 2 2	0.41 B	24	
			10		4	4 4 4	NP	21				30		12	1 2 2	0.67 N/6		
	583.0	Stiff to very stiff, gray SILTY CLAY LOAM, trace gravel			5	3 5 8	3.69 B	25										
			15		6	4 6 5	2.30 B	16				35		13	0 1 2	0.33 B	26	
					7	3 3 5	1.48 B	21										
	575.5	Soft to stiff, gray CLAY to SILTY CLAY, trace gravel			8	2 2 3	0.66 B	28				40		14	1 2 2	0.49 B	23	

GENERAL NOTES

WATER LEVEL DATA

Begin Drilling **02-26-2014** Complete Drilling **03-03-2014**
 Drilling Contractor **Wang Testing Services** Drill Rig **B-57 TMR [100%]**
 Driller **P&P** Logger **F. Bozga** Checked by **C. Marin**
 Drilling Method **2.25" HSA to 15', mud rotary thereafter, boring**
backfilled upon completion

While Drilling **8.00 ft**
 At Completion of Drilling **mud at 7 ft**
 Time After Drilling **144 hours**
 Depth to Water **16.00 ft**

The stratification lines represent the approximate boundary between soil types; the actual transition may be gradual.

WANGENGINC 11000401.GPJ WANGENG.GDT 1/31/18



wangeng@wangeng.com
 1145 N Main Street
 Lombard, IL 60148
 Telephone: (630) 953-9928
 Fax: (630) 953-9938

BORING LOG 10-RWB-02

WEI Job No.: 1100-04-01

Client: **AECOM**
 Project: **Circle Interchange Reconstruction**
 Location: **Section 17, T39N, R14E of 3rd PM**

Datum: NAVD 88
 Elevation: 593.54 ft
 North: 1897333.82 ft
 East: 1171374.94 ft
 Station: 1228+15.06
 Offset: 31.338 RT

Profile	Elevation (ft)	SOIL AND ROCK DESCRIPTION	Depth (ft)	Sample Type recovery	Sample No.	SPT Values (blw/6 in)	Qu (tsf)	Moisture Content (%)	Profile	Elevation (ft)	SOIL AND ROCK DESCRIPTION	Depth (ft)	Sample Type recovery	Sample No.	SPT Values (blw/6 in)	Qu (tsf)	Moisture Content (%)
											--%Silt=49.7-- --%Clay=16.7-- --A-4 (3)--						
		--disturbed sample--	45		15	1 1 2	0.25 P	21				65		19	11 19 23	8.12 B	15
		--disturbed sample--	50		16	2 2 3	0.25 P	26		526.8	Dense to very dense, gray SILTY LOAM, trace gravel --Moist--	70		20	14 16 20	NP	18
	541.8	Hard, gray SILTY CLAY LOAM to SILTY LOAM, trace gravel	55		17	11 11 17	5.66 B	15				75		21	23 25 39	NP	12
		--L _L (%)=23, P _L (%)=15-- --%Gravel=6.7-- --%Sand=26.9--	60		18	14 24 29	4.50 P	12		516.8	Hard, gray SILTY CLAY LOAM, trace gravel	80		22	16 26 31	9.68 B	15

GENERAL NOTES

WATER LEVEL DATA

Begin Drilling **02-26-2014** Complete Drilling **03-03-2014**
 Drilling Contractor **Wang Testing Services** Drill Rig **B-57 TMR [100%]**
 Driller **P&P** Logger **F. Bozga** Checked by **C. Marin**
 Drilling Method **2.25" HSA to 15', mud rotary thereafter, boring**
backfilled upon completion

While Drilling ∇ **8.00 ft**
 At Completion of Drilling ∇ **mud at 7 ft**
 Time After Drilling **144 hours**
 Depth to Water ∇ **16.00 ft**

The stratification lines represent the approximate boundary between soil types; the actual transition may be gradual.

WANGENGINC 11000401.GPJ WANGENG.GDT 1/31/18



wangeng@wangeng.com
 1145 N Main Street
 Lombard, IL 60148
 Telephone: (630) 953-9928
 Fax: (630) 953-9938

BORING LOG 10-RWB-02

WEI Job No.: 1100-04-01

Client: **AECOM**
 Project: **Circle Interchange Reconstruction**
 Location: **Section 17, T39N, R14E of 3rd PM**

Datum: NAVD 88
 Elevation: 593.54 ft
 North: 1897333.82 ft
 East: 1171374.94 ft
 Station: 1228+15.06
 Offset: 31.338 RT

Profile	Elevation (ft)	SOIL AND ROCK DESCRIPTION	Depth (ft)	Sample Type recovery	Sample No.	SPT Values (blw/6 in)	Qu (tsf)	Moisture Content (%)	Profile	Elevation (ft)	SOIL AND ROCK DESCRIPTION	Depth (ft)	Sample Type recovery	Sample No.	SPT Values (blw/6 in)	Qu (tsf)	Moisture Content (%)
	493.0	--DIFFICULT DRILLING-- --WEATHERED BEDROCK--								491.5	Strong, light gray, very poor rock mass quality, bedded fresh DOLOSTONE, up to 8-inch beds, up to 4-inch spaced joints, horizontal and vertical joints with none to more than 0.2-inch greenish gray infilling, hard joint wall, with stylolitic surfaces, and moderately vuggy porosity.	105		1			
	506.8	Very dense, gray SILT --Moist--	85		23	12 19 26	NP	18			--Run 1 - RECOVERY=97%-- --RQD=8%--						
			90		24	40 36 40	NP	19			--Run 2 - RECOVERY=87%-- --RQD=20%--	110		2			
	501.8	Hard, gray SILTY CLAY LOAM, trace gravel								481.5	Boring terminated at 68.50 ft						
			95		25	20 28 50/5	9.18 B	14				115					
	496.5	Very dense, gray GRAVELLY SILTY LOAM --Dry--															
			100		26	60/4	NP	10				120					

GENERAL NOTES

WATER LEVEL DATA

Begin Drilling **02-26-2014** Complete Drilling **03-03-2014**
 Drilling Contractor **Wang Testing Services** Drill Rig **B-57 TMR [100%]**
 Driller **P&P** Logger **F. Bozga** Checked by **C. Marin**
 Drilling Method **2.25" HSA to 15', mud rotary thereafter, boring**
backfilled upon completion

While Drilling ∇ **8.00 ft**
 At Completion of Drilling ∇ **mud at 7 ft**
 Time After Drilling **144 hours**
 Depth to Water ∇ **16.00 ft**

The stratification lines represent the approximate boundary between soil types; the actual transition may be gradual.

WANGENGINC 11000401.GPJ WANGENG.GDT 1/31/18



wangeng@wangeng.com
 1145 N Main Street
 Lombard, IL 60148
 Telephone: (630) 953-9928
 Fax: (630) 953-9938

BORING LOG 10-RWB-03

WEI Job No.: 1100-04-01

Client: **AECOM**
 Project: **Circle Interchange Reconstruction**
 Location: **Section 17, T39N, R14E of 3rd PM**

Datum: NAVD 88
 Elevation: 593.09 ft
 North: 1897135.88 ft
 East: 1171421.19 ft
 Station: 7313+60.00
 Offset: 3.91 RT

Profile	Elevation (ft)	SOIL AND ROCK DESCRIPTION	Depth (ft)	Sample Type recovery	Sample No.	SPT Values (blw/6 in)	Qu (tsf)	Moisture Content (%)	Profile	Elevation (ft)	SOIL AND ROCK DESCRIPTION	Depth (ft)	Sample Type recovery	Sample No.	SPT Values (blw/6 in)	Qu (tsf)	Moisture Content (%)
	592.2	11-inch thick, dark brown SILTY LOAM															
		--TOPSOIL--															
		Medium dense, black and reddish brown SILTY LOAM, trace gravel			1	16 9 10	NP	25						9	1 1 1	0.16 B	31
		--FILL--															
	589.1	Loose to medium dense, brown SAND, trace gravel			2	5 7 10	NP	6				25		10	1 2 2	0.16 B	29
		--FILL--			5												
					3	2 2 2	NP	22						11	2 2 2	0.16 B	27
	584.3	Stiff to very stiff, gray CLAY, trace gravel			4	2 4 8	2.46 B	24				30		12	2 2 2	0.16 B	22
					5	4 4 5	2.46 B	28									
		--L _I (%)=37, P _I (%)=19-- --%Gravel=2.0-- --%Sand=15.8-- --%Silt= 39.6-- --%Clay=42.5-- --A-6 (14)--			6	2 3 4	2.21 B	22				35		13	2 1 3	0.16 B	26
					7	3 4 5	1.72 B	29									
	575.1	Very soft to medium stiff, gray CLAY to SILTY CLAY, trace gravel			8	2 1 2	0.33 B	28				40		14	2 2 2	0.25 B	25

GENERAL NOTES

Begin Drilling **02-21-2014** Complete Drilling **02-25-2014**
 Drilling Contractor **Wang Testing Services** Drill Rig **D-25 ATV [93%]**
 Driller **N&J** Logger **A. Happel** Checked by **C. Marin**
 Drilling Method **2.25" HSA to 10', mud rotary thereafter, boring**
backfilled upon completion

WATER LEVEL DATA

While Drilling ∇ **59.00 ft**
 At Completion of Drilling ∇ **mud in the borehole**
 Time After Drilling **NA**
 Depth to Water ∇ **NA**

The stratification lines represent the approximate boundary between soil types; the actual transition may be gradual.

WANGENGINC 11000401.GPJ WANGENG.GDT 1/31/18



wangeng@wangeng.com
 1145 N Main Street
 Lombard, IL 60148
 Telephone: (630) 953-9928
 Fax: (630) 953-9938

BORING LOG 10-RWB-03

WEI Job No.: 1100-04-01

Client **AECOM**
 Project **Circle Interchange Reconstruction**
 Location **Section 17, T39N, R14E of 3rd PM**

Datum: NAVD 88
 Elevation: 593.09 ft
 North: 1897135.88 ft
 East: 1171421.19 ft
 Station: 7313+60.00
 Offset: 3.91 RT

Profile	Elevation (ft)	SOIL AND ROCK DESCRIPTION	Depth (ft)	Sample Type recovery	Sample No.	SPT Values (blw/6 in)	Qu (tsf)	Moisture Content (%)	Profile	Elevation (ft)	SOIL AND ROCK DESCRIPTION	Depth (ft)	Sample Type recovery	Sample No.	SPT Values (blw/6 in)	Qu (tsf)	Moisture Content (%)
											--Moist to wet--						
			45		15	2 3 4	0.16 B	24				65		19	12 21 27	NP	22
	543.8	Hard, gray SILTY CLAY, trace gravel	50		16	3 5 6	0.90 B	26			--L _L (%)=NP, P _L (%)=NP-- --%Gravel=0.1-- --%Sand=44.4-- --%Silt=51.6-- --%Clay=4.0-- --A-4 (0)--	70		20	16 21 31	NP	21
			55		17	10 17 25	6.15 B	17				75		21	21 20 25	NP	22
	534.1	Dense to very dense, gray, fine SAND and SILT laminations	60		18	16 28 34	NP	17		514.4	Hard, gray SILTY CLAY LOAM to SILTY LOAM, trace gravel	80		22	18 27 31	4.50 P	14

GENERAL NOTES

Begin Drilling **02-21-2014** Complete Drilling **02-25-2014**
 Drilling Contractor **Wang Testing Services** Drill Rig **D-25 ATV [93%]**
 Driller **N&J** Logger **A. Happel** Checked by **C. Marin**
 Drilling Method **2.25" HSA to 10', mud rotary thereafter, boring**
backfilled upon completion

WATER LEVEL DATA

While Drilling ∇ **59.00 ft**
 At Completion of Drilling ∇ **mud in the borehole**
 Time After Drilling **NA**
 Depth to Water ∇ **NA**

The stratification lines represent the approximate boundary between soil types; the actual transition may be gradual.

WANGENGINC 11000401.GPJ WANGENG.GDT 1/31/18



wangeng@wangeng.com
 1145 N Main Street
 Lombard, IL 60148
 Telephone: (630) 953-9928
 Fax: (630) 953-9938

BORING LOG 10-RWB-03

WEI Job No.: 1100-04-01

Client **AECOM**
 Project **Circle Interchange Reconstruction**
 Location **Section 17, T39N, R14E of 3rd PM**

Datum: NAVD 88
 Elevation: 593.09 ft
 North: 1897135.88 ft
 East: 1171421.19 ft
 Station: 7313+60.00
 Offset: 3.91 RT

Profile	Elevation (ft)	SOIL AND ROCK DESCRIPTION	Depth (ft)	Sample Type recovery	Sample No.	SPT Values (blw/6 in)	Qu (tsf)	Moisture Content (%)	Profile	Elevation (ft)	SOIL AND ROCK DESCRIPTION	Depth (ft)	Sample Type recovery	Sample No.	SPT Values (blw/6 in)	Qu (tsf)	Moisture Content (%)
	506.3	Very dense, gray SILTY LOAM, trace to little gravel --Damp to dry--	85	X	23	20 27 46	4.92 S	14		490.1	--DIFFICULT DRILLING-- --AUGER REFUSAL-- Boring terminated at 103.00 ft	105					
			90	X	24	50/5	NP	12				110					
			95	X	25	50/5	NP	14				115					
	495.6	--HARD DRILLING-- Very dense, gray DOLOSTONE fragments -- WEATHERED BEDROCK--	100	X	26	50/1	NP	11				120					

GENERAL NOTES

WATER LEVEL DATA

Begin Drilling **02-21-2014** Complete Drilling **02-25-2014**
 Drilling Contractor **Wang Testing Services** Drill Rig **D-25 ATV [93%]**
 Driller **N&J** Logger **A. Happel** Checked by **C. Marin**
 Drilling Method **2.25" HSA to 10', mud rotary thereafter, boring**
 **backfilled upon completion**

While Drilling ▽ **59.00 ft**
 At Completion of Drilling ▽ **mud in the borehole**
 Time After Drilling **NA**
 Depth to Water ▽ **NA**

The stratification lines represent the approximate boundary between soil types; the actual transition may be gradual.

WANGENGINC 11000401.GPJ WANGENG.GDT 1/31/18



wangeng@wangeng.com
 1145 N Main Street
 Lombard, IL 60148
 Telephone: (630) 953-9928
 Fax: (630) 953-9938

BORING LOG 10-RWB-04

WEI Job No.: 1100-04-01

Client: **AECOM**
 Project: **Circle Interchange Reconstruction**
 Location: **Section 17, T39N, R14E of 3rd PM**

Datum: NAVD 88
 Elevation: 593.40 ft
 North: 1896930.29 ft
 East: 1171484.09 ft
 Station: 7315+75.12
 Offset: 1.47 RT

Profile	Elevation (ft)	SOIL AND ROCK DESCRIPTION	Depth (ft)	Sample Type recovery	Sample No.	SPT Values (blw/6 in)	Qu (tsf)	Moisture Content (%)	Profile	Elevation (ft)	SOIL AND ROCK DESCRIPTION	Depth (ft)	Sample Type recovery	Sample No.	SPT Values (blw/6 in)	Qu (tsf)	Moisture Content (%)
	592.9	6-inch thick ASPHALT --PAVEMENT--									gravel						
		Dense, brown GRAVELLY LOAM --BASE COURSE--		X	1	29 29 20	NP	16					X	9	0 0 1	0.08 B	36
	590.4	Very loose to medium dense, brown, coarse SAND --Dry to saturated-- --FILL--		X	2	6 9 7	NP	4					X	10	1 1 2	0.25 P	17
			5														
				X	3	3 3 4	NP	16					○	11	0 0 2	0.33 N/6	
				X	4	4 8 6	NP	6					X	12	1 1 1	0.16 B	27
			10														
				X	5	3 2 3	NP	7									
				X	6	2 2 1	NP	15					X	13	0 0 2	< 0.25 P	26
			15														
	577.9	Medium dense, gray GRAVELLY SAND --Wet--		X	7	3 7 9	NP	8					X	14	1 2 3	< 0.25 P	27
				X	8	10 3 2	0.33 B	22					X	14	1 2 3	< 0.25 P	27
	574.4	Very soft to medium stiff, gray CLAY to SILTY CLAY, trace		X	8								X	14			
			20														

GENERAL NOTES

Begin Drilling **03-10-2014** Complete Drilling **03-13-2014**
 Drilling Contractor **Wang Testing Services** Drill Rig **CME-55 TMR [85%]**
 Driller **P&N** Logger **F. Bozga** Checked by **C. Marin**
 Drilling Method **2.25" SSA to 15', mud rotary thereafter, boring**
backfilled upon completion

WATER LEVEL DATA

While Drilling **13.00 ft**
 At Completion of Drilling **mud in the borehole**
 Time After Drilling **72 hours**
 Depth to Water **35.00 ft**

The stratification lines represent the approximate boundary between soil types; the actual transition may be gradual.

WANGENGINC 11000401.GPJ WANGENG.GDT 1/31/18



wangeng@wangeng.com
 1145 N Main Street
 Lombard, IL 60148
 Telephone: (630) 953-9928
 Fax: (630) 953-9938

BORING LOG 10-RWB-04

WEI Job No.: 1100-04-01

Client: **AECOM**
 Project: **Circle Interchange Reconstruction**
 Location: **Section 17, T39N, R14E of 3rd PM**

Datum: NAVD 88
 Elevation: 593.40 ft
 North: 1896930.29 ft
 East: 1171484.09 ft
 Station: 7315+75.12
 Offset: 1.47 RT

Profile	Elevation (ft)	SOIL AND ROCK DESCRIPTION	Depth (ft)	Sample Type recovery	Sample No.	SPT Values (blw/6 in)	Qu (tsf)	Moisture Content (%)	Profile	Elevation (ft)	SOIL AND ROCK DESCRIPTION	Depth (ft)	Sample Type recovery	Sample No.	SPT Values (blw/6 in)	Qu (tsf)	Moisture Content (%)	
											--%Silt=51.5-- --%Clay=17.2-- --A-4 (4)--							
	531.7	Very stiff, gray SILTY CLAY LOAM, trace gravel																
	528.9	Dense to very dense, gray, medium to coarse SAND, trace gravel	45		15	4 4 4	0.75 P	27				65		19	7 11 19	3.61 B	15	
											--Wet--							
			50		16	1 3 6	0.57 B	26				70		20	14 22 20	NP	16	
	541.7	Hard, gray SILTY LOAM, trace gravel																
			55		17	15 50/3	6.15 S	14				75		21	16 17 36	NP	11	
			60		18		7.71 B	13				80		22	16 18 20	NP	11	
		--L _L (%)=24, P _L (%)=14-- --%Gravel=4.5-- --%Sand=26.8--																

GENERAL NOTES

Begin Drilling **03-10-2014** Complete Drilling **03-13-2014**
 Drilling Contractor **Wang Testing Services** Drill Rig **CME-55 TMR [85%]**
 Driller **P&N** Logger **F. Bozga** Checked by **C. Marin**
 Drilling Method **2.25" SSA to 15', mud rotary thereafter, boring**
backfilled upon completion

WATER LEVEL DATA

While Drilling **13.00 ft**
 At Completion of Drilling **mud in the borehole**
 Time After Drilling **72 hours**
 Depth to Water **35.00 ft**
 The stratification lines represent the approximate boundary between soil types; the actual transition may be gradual.



wangeng@wangeng.com
 1145 N Main Street
 Lombard, IL 60148
 Telephone: (630) 953-9928
 Fax: (630) 953-9938

BORING LOG 10-RWB-04

WEI Job No.: 1100-04-01

Client: **AECOM**
 Project: **Circle Interchange Reconstruction**
 Location: **Section 17, T39N, R14E of 3rd PM**

Datum: NAVD 88
 Elevation: 593.40 ft
 North: 1896930.29 ft
 East: 1171484.09 ft
 Station: 7315+75.12
 Offset: 1.47 RT

Profile	Elevation (ft)	SOIL AND ROCK DESCRIPTION	Depth (ft)	Sample Type recovery	Sample No.	SPT Values (blw/6 in)	Qu (tsf)	Moisture Content (%)	Profile	Elevation (ft)	SOIL AND ROCK DESCRIPTION	Depth (ft)	Sample Type recovery	Sample No.	SPT Values (blw/6 in)	Qu (tsf)	Moisture Content (%)
	511.7	--HARD DRILLING-- --Possible Cobbles--								492.4							
		Very dense, gray GRAVELLY SAND									Strong, light gray, fair rock mass quality, bedded fresh DOLOSTONE, up to 19-inch beds, 11-inch joint spacing, horizontal and vertical joints with none to more than 0.2-inch greenish gray infilling, hard joint wall, with stylolitic surfaces, and moderately vuggy porosity.						
		--Wet--	85	X	23	45 50/5	NP	10			--Run 1 - RECOVERY=96%-- --RQD=71%--	105		1			
		-HARD DRILLING up to 89.5 ft-- --Possible Cobbles--															
	503.9	Hard, gray SILTY LOAM, trace to little gravel	90		24	50/2	NP										
		--Dry--								482.4	Boring terminated at 111.00 ft						
			95	X	25	70/5	4.50 P	9				115					
		--HARD DRILLING at 97 ft-- --Possible Cobbles--															
	496.4	--WEATHERED BEDROCK--															
		--HARD DRILLING--															
			100		26	75/3	NP					120					

GENERAL NOTES

WATER LEVEL DATA

Begin Drilling **03-10-2014** Complete Drilling **03-13-2014**
 Drilling Contractor **Wang Testing Services** Drill Rig **CME-55 TMR [85%]**
 Driller **P&N** Logger **F. Bozga** Checked by **C. Marin**
 Drilling Method **2.25" SSA to 15', mud rotary thereafter, boring**
backfilled upon completion

While Drilling ∇ **13.00 ft**
 At Completion of Drilling ∇ **mud in the borehole**
 Time After Drilling **72 hours**
 Depth to Water ∇ **35.00 ft**

The stratification lines represent the approximate boundary between soil types; the actual transition may be gradual.

WANGENGINC 11000401.GPJ WANGENG.GDT 1/31/18



wangeng@wangeng.com
 1145 N Main Street
 Lombard, IL 60148
 Telephone: (630) 953-9928
 Fax: (630) 953-9938

BORING LOG 10-RWB-05

WEI Job No.: 1100-04-01

Client **AECOM**
 Project **Circle Interchange Reconstruction**
 Location **Section 17, T39N, R14E of 3rd PM**

Datum: NAVD 88
 Elevation: 580.22 ft
 North: 1896756.05 ft
 East: 1171508.19 ft
 Station: 6236+85.54
 Offset: 115.5731 RT

Profile	Elevation (ft)	SOIL AND ROCK DESCRIPTION	Depth (ft)	Sample Type recovery	Sample No.	SPT Values (blw/6 in)	Qu (tsf)	Moisture Content (%)	Profile	Elevation (ft)	SOIL AND ROCK DESCRIPTION	Depth (ft)	Sample Type recovery	Sample No.	SPT Values (blw/6 in)	Qu (tsf)	Moisture Content (%)
	579.94	4-inch thick ASPHALT --PAVEMENT--															
	578.7	14-inch thick CONCRETE --PAVEMENT--															
	576.2	Very dense, grayish white SANDY GRAVEL --FILL--			1	12 28 33	NP	5						9	0 0 0	0.33 B	27
		Very soft to medium stiff, gray CLAY to SILTY CLAY, trace gravel	5		2	4 2 2	0.74 B	24				25		10	0 1 1	0.25 B	27
					3	1 2 2	0.60 P	20						11	0 1 2	< 0.25 P	26
					4	0 1 2	0.41 B	23						12	0 0 2	0.41 B	27
					5	0 0 0	0.25 B	26									
					6	0 0 0	0.25 B	26						13	1 2 2	< 0.25 P	32
					7	0 0 2	< 0.25 P	29		543.5	Medium dense, SILTY LOAM, trace gravel						
					8	0 0 1	< 0.25 P	31						14	5 7 14	NP	24

GENERAL NOTES

WATER LEVEL DATA

Begin Drilling **07-31-2014** Complete Drilling **07-31-2014**
 Drilling Contractor **Wang Testing Services** Drill Rig **D-50 TMR [78%]**
 Driller **R&J** Logger **S. Woods** Checked by **C. Marin**
 Drilling Method **2.25" SSA to 15', mud rotary thereafter, boring**
backfilled upon completion

While Drilling ▽ **59.50 ft**
 At Completion of Drilling ▽ **mud in the borehole**
 Time After Drilling **NA**
 Depth to Water ▽ **NA**

The stratification lines represent the approximate boundary between soil types; the actual transition may be gradual.

WANGENGINC 11000401.GPJ WANGENG.GDT 1/31/18



wangeng@wangeng.com
 1145 N Main Street
 Lombard, IL 60148
 Telephone: (630) 953-9928
 Fax: (630) 953-9938

BORING LOG 10-RWB-05

WEI Job No.: 1100-04-01

Client **AECOM**
 Project **Circle Interchange Reconstruction**
 Location **Section 17, T39N, R14E of 3rd PM**

Datum: NAVD 88
 Elevation: 580.22 ft
 North: 1896756.05 ft
 East: 1171508.19 ft
 Station: 6236+85.54
 Offset: 115.5731 RT

Profile	Elevation (ft)	SOIL AND ROCK DESCRIPTION	Depth (ft)	Sample Type recovery	Sample No.	SPT Values (blw/6 in)	Qu (tsf)	Moisture Content (%)	Profile	Elevation (ft)	SOIL AND ROCK DESCRIPTION	Depth (ft)	Sample Type recovery	Sample No.	SPT Values (blw/6 in)	Qu (tsf)	Moisture Content (%)
	538.5	Hard, gray SILTY CLAY, trace gravel															
			45	15	6 13 29	7.13 B	18							19	19 25 18	NP	12
											515.7 515.2	Dense, gray SILTY LOAM, trace gravel	65				
	533.5	Very dense, gray SILTY LOAM, trace gravel															
				50	16	11 27 39	NP	11									
		Medium dense to dense, gray, fine SAND, trace gravel															
	525.7			55	17	12 18 24	NP	15									
			60	18	10 11 14	NP	23										

GENERAL NOTES

Begin Drilling **07-31-2014** Complete Drilling **07-31-2014**
 Drilling Contractor **Wang Testing Services** Drill Rig **D-50 TMR [78%]**
 Driller **R&J** Logger **S. Woods** Checked by **C. Marin**
 Drilling Method **2.25" SSA to 15', mud rotary thereafter, boring**
backfilled upon completion

WATER LEVEL DATA

While Drilling ∇ **59.50 ft**
 At Completion of Drilling ∇ **mud in the borehole**
 Time After Drilling **NA**
 Depth to Water ∇ **NA**

The stratification lines represent the approximate boundary between soil types; the actual transition may be gradual.

WANGENGINC 11000401.GPJ WANGENG.GDT 1/31/18



wangeng@wangeng.com
 1145 N Main Street
 Lombard, IL 60148
 Telephone: (630) 953-9928
 Fax: (630) 953-9938

BORING LOG 10-RWB-06

WEI Job No.: 1100-04-01

Client **AECOM**
 Project **Circle Interchange Reconstruction**
 Location **Section 17, T39N, R14E of 3rd PM**

Datum: NAVD 88
 Elevation: 578.32 ft
 North: 1896599.90 ft
 East: 1171526.13 ft
 Station: 7319+07.86
 Offset: 10.6588 RT

Profile	Elevation (ft)	SOIL AND ROCK DESCRIPTION	Depth (ft)	Sample Type recovery	Sample No.	SPT Values (blw/6 in)	Qu (tsf)	Moisture Content (%)	Profile	Elevation (ft)	SOIL AND ROCK DESCRIPTION	Depth (ft)	Sample Type recovery	Sample No.	SPT Values (blw/6 in)	Qu (tsf)	Moisture Content (%)
		24-inch thick, CONCRETE --PAVEMENT--															
	576.3	Dense, white CRUSHED STONE --BASE COURSE--			1	28 27 12	NP	4						9	0 0 1	0.25 B	25
	574.9	Stiff, brown and gray SILTY CLAY LOAM, trace gravel --FILL--			2	2 3 4	1.23 B	23				25		10	0 0 1	0.25 B	22
	572.8	Soft, gray SILTY CLAY LOAM, trace gravel			3	0 1 2	0.41 B	18						11	0 0 2	0.41 B	23
	570.3	Very soft to soft, gray CLAY			4	1 1 2	0.25 B	25						12	0 1 3	0.57 B	25
					5	0 0 2	0.25 B	26		549.3	Medium stiff, gray SILTY CLAY	30		13	3 6 6	3.00 P	14
					6	0 0 0	NR			546.3	Very stiff to hard, gray SILTY LOAM to SILTY CLAY LOAM, trace gravel	35		14	9 14 13	4.92 S	14
					7	0 0 0	0.16 B	24									
					8	0 0 2	0.16 B	24				40					

GENERAL NOTES

WATER LEVEL DATA

Begin Drilling **07-15-2014** Complete Drilling **07-15-2014**
 Drilling Contractor **Wang Testing Services** Drill Rig **B-57 TMR [100%]**
 Driller **A&K** Logger **A. Happel** Checked by **C. Marin**
 Drilling Method **2.25" SSA to 10', mud rotary thereafter, boring**
backfilled upon completion

While Drilling **Rotary wash**
 At Completion of Drilling **mud in the borehole**
 Time After Drilling **NA**
 Depth to Water **NA**

The stratification lines represent the approximate boundary between soil types; the actual transition may be gradual.

WANGENGINC 11000401.GPJ WANGENG.GDT 1/31/18



wangeng@wangeng.com
 1145 N Main Street
 Lombard, IL 60148
 Telephone: (630) 953-9928
 Fax: (630) 953-9938

BORING LOG 10-RWB-06

WEI Job No.: 1100-04-01

Client **AECOM**
 Project **Circle Interchange Reconstruction**
 Location **Section 17, T39N, R14E of 3rd PM**

Datum: NAVD 88
 Elevation: 578.32 ft
 North: 1896599.90 ft
 East: 1171526.13 ft
 Station: 7319+07.86
 Offset: 10.6588 RT

Profile	Elevation (ft)	SOIL AND ROCK DESCRIPTION	Depth (ft)	Sample Type recovery	Sample No.	SPT Values (blw/6 in)	Qu (tsf)	Moisture Content (%)	Profile	Elevation (ft)	SOIL AND ROCK DESCRIPTION	Depth (ft)	Sample Type recovery	Sample No.	SPT Values (blw/6 in)	Qu (tsf)	Moisture Content (%)			
	536.3	Very stiff to hard, gray SILTY CLAY LOAM, trace gravel	45	X	15	10 11 12	7.95 B	12			Gray SANDY LOAM --Moist-- Boring terminated at 65.00 ft	65	X	19	6 9 9	5.08 B	15			
			50	X	16	6 8 12	6.23 B	16						70						
				55	X	17	5 7 7	2.33 N/6		28					75					
				60	X	18	2 5 9	2.21 B		21					80					

Ribboned Sample

GENERAL NOTES

Begin Drilling **07-15-2014** Complete Drilling **07-15-2014**
 Drilling Contractor **Wang Testing Services** Drill Rig **B-57 TMR [100%]**
 Driller **A&K** Logger **A. Happel** Checked by **C. Marin**
 Drilling Method **2.25" SSA to 10', mud rotary thereafter, boring backfilled upon completion**

WATER LEVEL DATA

While Drilling **Rotary wash**
 At Completion of Drilling **mud in the borehole**
 Time After Drilling **NA**
 Depth to Water **NA**

The stratification lines represent the approximate boundary between soil types; the actual transition may be gradual.

WANGENGINC 11000401.GPJ WANGENG.GDT 1/31/18



wangeng@wangeng.com
 1145 N Main Street
 Lombard, IL 60148
 Telephone: (630) 953-9928
 Fax: (630) 953-9938

BORING LOG 10-RWB-07

WEI Job No.: 1100-04-01

Client: **AECOM**
 Project: **Circle Interchange Reconstruction**
 Location: **Section 17, T39N, R14E of 3rd PM**

Datum: NAVD 88
 Elevation: 576.99 ft
 North: 1896456.57 ft
 East: 1171549.47 ft
 Station: 7320+53.06
 Offset: 8.9634 RT

Profile	Elevation (ft)	SOIL AND ROCK DESCRIPTION	Depth (ft)	Sample Type recovery	Sample No.	SPT Values (blw/6 in)	Qu (tsf)	Moisture Content (%)	Profile	Elevation (ft)	SOIL AND ROCK DESCRIPTION	Depth (ft)	Sample Type recovery	Sample No.	SPT Values (blw/6 in)	Qu (tsf)	Moisture Content (%)
	575.7	16-inch thick CONCRETE --PAVEMENT--															
	573.7	Dense, white CRUSHED STONE --BASE COURSE--			1	18 23 16	NP	5						9	0 1 2	0.16 B	27
	571.5	Loose, brown and gray SILTY LOAM, trace gravel --FILL--	5		2	2 3 2	NP	16				25		10	0 1 1	0.41 B	25
		Very soft to medium stiff, gray CLAY to SILTY CLAY, trace gravel			3	1 1 2	0.41 B	25						11	0 1 2	0.41 B	26
					4	0 0 1	0.41 B	20						12	1 2 2	0.41 B	25
					5	0 1 2	0.16 B	24									
					6	0 1 1	0.33 N/6							13	2 3 7	0.82 B	25
					7	0 0 1	0.16 B	27		540.2	Medium dense, gray SILTY LOAM, trace gravel --DRY--						
					8	0 0 1	0.16 B	26						14	8 8 13	3.94 S	14

GENERAL NOTES

WATER LEVEL DATA

Begin Drilling **07-16-2014** Complete Drilling **07-20-2014**
 Drilling Contractor **Wang Testing Services** Drill Rig **B-57 TMR [100%]**
 Driller **A&K** Logger **A. Happel** Checked by **C. Marin**
 Drilling Method **2.25" SSA to 10'; mud rotary thereafter, boring**
backfilled upon completion

While Drilling ∇ **44.50 ft**
 At Completion of Drilling ∇ **mud in the borehole**
 Time After Drilling **NA**
 Depth to Water ∇ **NA**

The stratification lines represent the approximate boundary between soil types; the actual transition may be gradual.

WANGENGINC 11000401.GPJ WANGENG.GDT 1/31/18



wangeng@wangeng.com
 1145 N Main Street
 Lombard, IL 60148
 Telephone: (630) 953-9928
 Fax: (630) 953-9938

BORING LOG 10-RWB-08

WEI Job No.: 1100-04-01

Client: **AECOM**
 Project: **Circle Interchange Reconstruction**
 Location: **Section 17, T39N, R14E of 3rd PM**

Datum: NAVD 88
 Elevation: 579.69 ft
 North: 1896379.22 ft
 East: 1171563.12 ft
 Station: 7321+31.58
 Offset: 7.0147 RT

Profile	Elevation (ft)	SOIL AND ROCK DESCRIPTION	Depth (ft)	Sample Type recovery	Sample No.	SPT Values (blw/6 in)	Qu (tsf)	Moisture Content (%)	Profile	Elevation (ft)	SOIL AND ROCK DESCRIPTION	Depth (ft)	Sample Type recovery	Sample No.	SPT Values (blw/6 in)	Qu (tsf)	Moisture Content (%)
	578.7	12-inch thick, CONCRETE --PAVEMENT--															
	576.7	Dense, grayish white SANDY GRAVEL --BASE COURSE--			1	30 22 18	NP	4									
	571.7	Medium stiff to stiff, brown and gray, SILTY CLAY LOAM, trace gravel	5		2	4 5 5	1.39 B	13				25		2	P U S H	< 0.25 P	
	571.7	Very soft to soft, gray CLAY to SILTY CLAY, trace gravel	10		4	1 2 3	0.49 B	24				30		7	2 3 3	1.23 B	18
	547.9	Soft, gray CLAY to SILTY CLAY, trace gravel	15		5	0 0 0	0.41 B	24				35		8	0 0 0	0.49 B	28
	542.9	Very stiff to hard, gray SILTY CLAY to SILTY CLAY LOAM, trace gravel	20		6	0 0 0	0.25 B	25				40		9	2 4 9	2.05 B	17

--L_L(%)=35, P_L(%)=17--
 --%Gravel=2.7--
 --%Sand=15.6--
 --%Silt=51.1--
 --%Clay=30.6--
 --A-6 (14)--

GENERAL NOTES

Begin Drilling **07-15-2014** Complete Drilling **07-15-2014**
 Drilling Contractor **Wang Testing Services** Drill Rig **D-50 TMR [78%]**
 Driller **R&J** Logger **S. Woods** Checked by **C. Marin**
 Drilling Method **2.25" SSA to 10', mud rotary thereafter, boring**
backfilled upon completion

WATER LEVEL DATA

While Drilling **Rotary wash**
 At Completion of Drilling **mud in the borehole**
 Time After Drilling **NA**
 Depth to Water **NA**

The stratification lines represent the approximate boundary between soil types; the actual transition may be gradual.

WANGENGINC 11000401.GPJ WANGENG.GDT 1/31/18



wangeng@wangeng.com
 1145 N Main Street
 Lombard, IL 60148
 Telephone: (630) 953-9928
 Fax: (630) 953-9938

BORING LOG 10-RWB-08

WEI Job No.: 1100-04-01

Client: **AECOM**
 Project: **Circle Interchange Reconstruction**
 Location: **Section 17, T39N, R14E of 3rd PM**

Datum: NAVD 88
 Elevation: 579.69 ft
 North: 1896379.22 ft
 East: 1171563.12 ft
 Station: 7321+31.58
 Offset: 7.0147 RT

Profile	Elevation (ft)	SOIL AND ROCK DESCRIPTION	Depth (ft)	Sample Type recovery	Sample No.	SPT Values (blw/6 in)	Qu (tsf)	Moisture Content (%)	Profile	Elevation (ft)	SOIL AND ROCK DESCRIPTION	Depth (ft)	Sample Type recovery	Sample No.	SPT Values (blw/6 in)	Qu (tsf)	Moisture Content (%)
	522.9	Dense, gray SILTY LOAM, trace gravel								514.7							
			45	X	10	5 8 13	4.18 B	18				65	X	14	16 22 19	NP	23
			50	X	11	10 9 30	4.67 B	16									
			55	X	12	3 4 7	2.05 B	24									
			60	X	13	14 15 18	NP	12									

GENERAL NOTES				WATER LEVEL DATA			
Begin Drilling	07-15-2014	Complete Drilling	07-15-2014	While Drilling	Rotary wash		
Drilling Contractor	Wang Testing Services	Drill Rig	D-50 TMR [78%]	At Completion of Drilling	mud in the borehole		
Driller	R&J	Logger	S. Woods	Time After Drilling	NA		
Drilling Method	2.25" SSA to 10', mud rotary thereafter, boring backfilled upon completion			Depth to Water	NA		
				The stratification lines represent the approximate boundary between soil types; the actual transition may be gradual.			

WANGENGINC 11000401.GPJ WANGENG.GDT 1/31/18



wangeng@wangeng.com
 1145 N Main Street
 Lombard, IL 60148
 Telephone: (630) 953-9928
 Fax: (630) 953-9938

BORING LOG 10-RWB-09

WEI Job No.: 1100-04-01

Client: **AECOM**
 Project: **Circle Interchange Reconstruction**
 Location: **Section 17, T39N, R14E of 3rd PM**

Datum: NAVD 88
 Elevation: 586.92 ft
 North: 1896241.34 ft
 East: 1171587.89 ft
 Station: 7322+71.61
 Offset: 3.0944 RT

Profile	Elevation (ft)	SOIL AND ROCK DESCRIPTION	Depth (ft)	Sample Type recovery	Sample No.	SPT Values (blw/6 in)	Qu (tsf)	Moisture Content (%)	Profile	Elevation (ft)	SOIL AND ROCK DESCRIPTION	Depth (ft)	Sample Type recovery	Sample No.	SPT Values (blw/6 in)	Qu (tsf)	Moisture Content (%)
	585.9	12-inch thick CONCRETE --PAVEMENT--															
		Medium dense to dense, grayish white SANDY GRAVEL --FILL--			1	11 20 18	NP	5						9	0 0 1	< 0.25 P	31
			5		2	15 13 15	NP	5				25		10	0 0 1	0.16 B	28
					3	13 14 14	NP	4						11	0 0 0	0.25 B	28
	578.9	Medium stiff to stiff, brown and gray SILTY CLAY LOAM, trace gravel			4	2 2 3	0.82 B	13						12	0 0 0	0.25 B	28
			10		5	1 2 3	1.15 B	17									
					6	1 2 3	1.07 B	13						13	0 2 2	< 0.25 P	33
	571.4	Very soft to soft, gray CLAY to SILTY CLAY, trace to some gravel			7	1 1 2	0.49 B	24									
					8	0 0 0	0.41 B	26						14	2 2 3	< 0.25 P	34
			20									40					

GENERAL NOTES

WATER LEVEL DATA

Begin Drilling **07-15-2014** Complete Drilling **07-16-2014**
 Drilling Contractor **Wang Testing Services** Drill Rig **D-50 TMR [78%]**
 Driller **R&J** Logger **S. Woods** Checked by **C. Marin**
 Drilling Method **2.25" SSA to 10', mud rotary thereafter, boring**
backfilled upon completion

While Drilling **Rotary wash**
 At Completion of Drilling **mud in the borehole**
 Time After Drilling **NA**
 Depth to Water **NA**

The stratification lines represent the approximate boundary between soil types; the actual transition may be gradual.

WANGENGINC 11000401.GPJ WANGENG.GDT 1/31/18



wangeng@wangeng.com
 1145 N Main Street
 Lombard, IL 60148
 Telephone: (630) 953-9928
 Fax: (630) 953-9938

BORING LOG 10-RWB-09

WEI Job No.: 1100-04-01

Client: **AECOM**
 Project: **Circle Interchange Reconstruction**
 Location: **Section 17, T39N, R14E of 3rd PM**

Datum: NAVD 88
 Elevation: 586.92 ft
 North: 1896241.34 ft
 East: 1171587.89 ft
 Station: 7322+71.61
 Offset: 3.0944 RT

Profile	Elevation (ft)	SOIL AND ROCK DESCRIPTION	Depth (ft)	Sample Type recovery	Sample No.	SPT Values (blw/6 in)	Qu (tsf)	Moisture Content (%)	Profile	Elevation (ft)	SOIL AND ROCK DESCRIPTION	Depth (ft)	Sample Type recovery	Sample No.	SPT Values (blw/6 in)	Qu (tsf)	Moisture Content (%)		
	545.2	Very stiff to hard, gray SILTY LOAM to SILTY CLAY LOAM, trace gravel --DRY--	45		15	10 11 21	3.12 S	18		521.9	Boring terminated at 65.00 ft	65		19	14 19 26	10.25 S	13		
			50		16	8 11 13	4.00 N/6	18					70						
				55		17	9 14 17	5.82 S	12					75					
				60		18	27 24 30	4.50 P	12					80					

GENERAL NOTES

WATER LEVEL DATA

Begin Drilling **07-15-2014** Complete Drilling **07-16-2014**
 Drilling Contractor **Wang Testing Services** Drill Rig **D-50 TMR [78%]**
 Driller **R&J** Logger **S. Woods** Checked by **C. Marin**
 Drilling Method **2.25" SSA to 10', mud rotary thereafter, boring backfilled upon completion**

While Drilling **Rotary wash**
 At Completion of Drilling **mud in the borehole**
 Time After Drilling **NA**
 Depth to Water **NA**

The stratification lines represent the approximate boundary between soil types; the actual transition may be gradual.



wangeng@wangeng.com
 1145 N Main Street
 Lombard, IL 60148
 Telephone: (630) 953-9928
 Fax: (630) 953-9938

BORING LOG 14-RWB-01

WEI Job No.: 1100-04-01

Client: **AECOM**
 Project: **Circle Interchange Reconstruction**
 Location: **Section 17, T39N, R14E of 3rd PM**

Datum: NAVD 88
 Elevation: 580.85 ft
 North: 1897238.90 ft
 East: 1171475.76 ft
 Station: 1229+27.47
 Offset: 39.6372 LT

Profile	Elevation (ft)	SOIL AND ROCK DESCRIPTION	Depth (ft)	Sample Type recovery	Sample No.	SPT Values (blw/6 in)	Qu (tsf)	Moisture Content (%)	Profile	Elevation (ft)	SOIL AND ROCK DESCRIPTION	Depth (ft)	Sample Type recovery	Sample No.	SPT Values (blw/6 in)	Qu (tsf)	Moisture Content (%)
		15-inch thick CONCRETE --PAVEMENT--															
	579.6																
	579.3	3-inch thick ASPHALT															
		Medium dense, brownish white CRUSHED STONE --BASE COURSE--			1	15 17 9	NP	15						9	1 2 1	0.16 B	23
	577.6																
		Soft, gray CLAY to SILTY CLAY, trace gravel			2	3 2 3	0.49 B	22				25		10	1 2 1	0.25 B	25
			5														
					3	1 2 2	0.57 B	28						11	0 2 2	0.33 B	26
					4	1 2 1	0.41 B	27						12	2 3 3	0.49 B	25
			10														
					5	2 1 2	0.41 B	23									
					6	2 2 2	0.25 B	27						13	2 3 4	0.25 B	21
			15														
					7	2 1 3	0.25 B	26									
					8	1 1 1	0.25 B	28						14	3 4 5	3.00 P	19
			20														
										544.1	Very stiff to hard, gray SILTY CLAY, trace gravel						

GENERAL NOTES

Begin Drilling **07-28-2014** Complete Drilling **07-29-2014**
 Drilling Contractor **Wang Testing Services** Drill Rig **CME-55 TMR [85%]**
 Driller **R&J** Logger **A. Happel** Checked by **C. Marin**
 Drilling Method **2.25" HSA to 10', mud rotary thereafter, boring**
backfilled upon completion

WATER LEVEL DATA

While Drilling **Rotary wash**
 At Completion of Drilling **mud in the borehole**
 Time After Drilling **NA**
 Depth to Water **NA**

The stratification lines represent the approximate boundary between soil types; the actual transition may be gradual.

WANGENGINC 11000401.GPJ WANGENG.GDT 1/31/18



wangeng@wangeng.com
 1145 N Main Street
 Lombard, IL 60148
 Telephone: (630) 953-9928
 Fax: (630) 953-9938

BORING LOG 14-RWB-01

WEI Job No.: 1100-04-01

Client: **AECOM**
 Project: **Circle Interchange Reconstruction**
 Location: **Section 17, T39N, R14E of 3rd PM**

Datum: NAVD 88
 Elevation: 580.85 ft
 North: 1897238.90 ft
 East: 1171475.76 ft
 Station: 1229+27.47
 Offset: 39.6372 LT

Profile	Elevation (ft)	SOIL AND ROCK DESCRIPTION	Depth (ft)	Sample Type recovery	Sample No.	SPT Values (blw/6 in)	Qu (tsf)	Moisture Content (%)	Profile	Elevation (ft)	SOIL AND ROCK DESCRIPTION	Depth (ft)	Sample Type recovery	Sample No.	SPT Values (blw/6 in)	Qu (tsf)	Moisture Content (%)	
	534.1	Very stiff, gray SILTY LOAM to SILTY CLAY LOAM, trace gravel	45	X	15	12 18 47	5.17 B	17		515.8		65	X	19	14 23 33	NP	17	
			50	X	16	33 45 32 1/4	3.28 S	15										
	529.1	Very dense, gray SAND to SANDY LOAM, trace gravel	55	X	17	17 23 36	NP	18										
			60	X	18	13 30 22	NP	19										
										Boring terminated at 65.00 ft								

GENERAL NOTES

WATER LEVEL DATA

Begin Drilling **07-28-2014** Complete Drilling **07-29-2014**
 Drilling Contractor **Wang Testing Services** Drill Rig **CME-55 TMR [85%]**
 Driller **R&J** Logger **A. Happel** Checked by **C. Marin**
 Drilling Method **2.25" HSA to 10', mud rotary thereafter, boring backfilled upon completion**

While Drilling **Rotary wash**
 At Completion of Drilling **mud in the borehole**
 Time After Drilling **NA**
 Depth to Water **NA**

The stratification lines represent the approximate boundary between soil types; the actual transition may be gradual.

WANGENGINC 11000401.GPJ WANGENG.GDT 1/31/18



wangeng@wangeng.com
 1145 N Main Street
 Lombard, IL 60148
 Telephone: (630) 953-9928
 Fax: (630) 953-9938

BORING LOG 14-RWB-01alt

WEI Job No.: 1100-04-01

Client: **AECOM**
 Project: **Circle Interchange Reconstruction**
 Location: **Section 17, T39N, R14E of 3rd PM**

Datum: NAVD 88
 Elevation: 580.56 ft
 North: 1897248.15 ft
 East: 1171476.60 ft
 Station: 1514+49.75
 Offset: 16.3127 RT

Profile	Elevation (ft)	SOIL AND ROCK DESCRIPTION	Depth (ft)	Sample Type recovery	Sample No.	SPT Values (blw/6 in)	Qu (tsf)	Moisture Content (%)	Profile	Elevation (ft)	SOIL AND ROCK DESCRIPTION	Depth (ft)	Sample Type recovery	Sample No.	SPT Values (blw/6 in)	Qu (tsf)	Moisture Content (%)
	579.6	12-inch thick CONCRETE --PAVEMENT--															
		Medium dense, grayish white CRUSHED STONE --FILL--			1	28 11 11	NP	3									
	576.7	Soft, gray CLAY to SILTY CLAY, trace gravel	5		2	2 2 3	0.49 B	21									
					3	0 1 1	0.25 B	29									
					4	1 2 2	0.33 B	27									
	570.6	Boring terminated at 10.00 ft	10														
			15														
			20														

GENERAL NOTES

Begin Drilling **07-20-2014** Complete Drilling **07-20-2014**
 Drilling Contractor **Wang Testing Services** Drill Rig **D-50 TMR [78%]**
 Driller **R&J** Logger **S. Woods** Checked by **C. Marin**
 Drilling Method **2.25" HSA, boring backfilled upon completion**

WATER LEVEL DATA

While Drilling ∇ **DRY**
 At Completion of Drilling ∇ **DRY**
 Time After Drilling **NA**
 Depth to Water ∇ **NA**

The stratification lines represent the approximate boundary between soil types; the actual transition may be gradual.



wangeng@wangeng.com
 1145 N Main Street
 Lombard, IL 60148
 Telephone: (630) 953-9928
 Fax: (630) 953-9938

BORING LOG 14-RWB-02

WEI Job No.: 1100-04-01

Client: **AECOM**
 Project: **Circle Interchange Reconstruction**
 Location: **Section 17, T39N, R14E of 3rd PM**

Datum: NAVD 88
 Elevation: 582.26 ft
 North: 1897133.58 ft
 East: 1171489.78 ft
 Station: 6233+15.05
 Offset: 62.0541 RT

Profile	Elevation (ft)	SOIL AND ROCK DESCRIPTION	Depth (ft)	Sample Type recovery	Sample No.	SPT Values (blw/6 in)	Qu (tsf)	Moisture Content (%)	Profile	Elevation (ft)	SOIL AND ROCK DESCRIPTION	Depth (ft)	Sample Type recovery	Sample No.	SPT Values (blw/6 in)	Qu (tsf)	Moisture Content (%)
	581.94	14-inch thick, ASPHALT --PAVEMENT--															
	580.8	14-inch thick, CONCRETE --PAVEMENT--															
		Dense, grayish white CRUSHED STONE --FILL--			1	37 30 18	NP	5						9	0 0 1	0.08 B	27
	578.3	Soft to medium stiff, gray CLAY to SILTY CLAY, trace gravel			2	1 2 3	0.41 B	24				25		10	0 0 1	0.57 B	25
					3	0 1 1	0.41 B	25						11	0 1 2	0.57 B	24
					4	0 0 1	0.25 B	27				30		12	0 0 2	0.41 B	25
					5	0 0 0	0.16 B	26									
					6	0 0 2	0.49 B	24				35		13	0 1 2	0.66 B	26
					7	0 0 0	0.41 B	26									
					8	0 0 0	0.25 B	20				40		14	0 0 1	0.25 B	37

GENERAL NOTES

Begin Drilling **07-30-2014** Complete Drilling **07-30-2014**
 Drilling Contractor **Wang Testing Services** Drill Rig **D-50 TMR [78%]**
 Driller **R&J** Logger **S. Woods** Checked by **C. Marin**
 Drilling Method **2.25" SSA to 10', mud rotary thereafter, boring**
backfilled upon completion

WATER LEVEL DATA

While Drilling ∇ **52.00 ft**
 At Completion of Drilling ∇ **mud in the borehole**
 Time After Drilling **NA**
 Depth to Water ∇ **NA**
 The stratification lines represent the approximate boundary between soil types; the actual transition may be gradual.

WANGENGINC 11000401.GPJ WANGENG.GDT 1/31/18



wangeng@wangeng.com
 1145 N Main Street
 Lombard, IL 60148
 Telephone: (630) 953-9928
 Fax: (630) 953-9938

BORING LOG 14-RWB-02

WEI Job No.: 1100-04-01

Client: **AECOM**
 Project: **Circle Interchange Reconstruction**
 Location: **Section 17, T39N, R14E of 3rd PM**

Datum: NAVD 88
 Elevation: 582.26 ft
 North: 1897133.58 ft
 East: 1171489.78 ft
 Station: 6233+15.05
 Offset: 62.0541 RT

Profile	Elevation (ft)	SOIL AND ROCK DESCRIPTION	Depth (ft)	Sample Type recovery	Sample No.	SPT Values (blw/6 in)	Qu (tsf)	Moisture Content (%)	Profile	Elevation (ft)	SOIL AND ROCK DESCRIPTION	Depth (ft)	Sample Type recovery	Sample No.	SPT Values (blw/6 in)	Qu (tsf)	Moisture Content (%)
	540.5	Hard, gray SILTY CLAY, trace gravel	45	X	15	6 11 19	7.13 B	19		520.5	Medium dense, brown fine SAND --Moist--	65	X	19	9 11 13	NP	21
	535.5	Gray SILTY LOAM, trace gravel															
	533.1	Medium dense, brown, fine SAND --Moist--	50	X	16	14 23 18	NP	17			Boring terminated at 65.00 ft						
			55	X	17	12 14 14	NP	27									
	525.5	Dense, gray SILT --Moist--	60	X	18	11 17 19	NP	22									

GENERAL NOTES

WATER LEVEL DATA

Begin Drilling **07-30-2014** Complete Drilling **07-30-2014**
 Drilling Contractor **Wang Testing Services** Drill Rig **D-50 TMR [78%]**
 Driller **R&J** Logger **S. Woods** Checked by **C. Marin**
 Drilling Method **2.25" SSA to 10', mud rotary thereafter, boring**
backfilled upon completion

While Drilling ∇ **52.00 ft**
 At Completion of Drilling ∇ **mud in the borehole**
 Time After Drilling **NA**
 Depth to Water ∇ **NA**

The stratification lines represent the approximate boundary between soil types; the actual transition may be gradual.

WANGENGINC 11000401.GPJ WANGENG.GDT 1/31/18



wangeng@wangeng.com
 1145 N Main Street
 Lombard, IL 60148
 Telephone: (630) 953-9928
 Fax: (630) 953-9938

BORING LOG 14-RWB-03

WEI Job No.: 1100-04-01

Client **AECOM**
 Project **Circle Interchange Reconstruction**
 Location **Section 17, T39N, R14E of 3rd PM**

Datum: NAVD 88
 Elevation: 582.96 ft
 North: 1896992.53 ft
 East: 1171501.15 ft
 Station: 6234+52.32
 Offset: 75.7462 RT

Profile	Elevation (ft)	SOIL AND ROCK DESCRIPTION	Depth (ft)	Sample Type recovery	Sample No.	SPT Values (blw/6 in)	Qu (tsf)	Moisture Content (%)	Profile	Elevation (ft)	SOIL AND ROCK DESCRIPTION	Depth (ft)	Sample Type recovery	Sample No.	SPT Values (blw/6 in)	Qu (tsf)	Moisture Content (%)
		16-inch thick CONCRETE --PAVEMENT--															
	581.6																
	581.34	3/4-inch thick ASPHALT --PAVEMENT--															
		Dense, grayish white SANDY GRAVEL --FILL--		X	1	22 22 13	NP	3					X	9	0 0 0	0.16 B	27
	579.0			X	2	4 3 5	1.64 B	23					X	10	0 0 0	0.25 B	26
		Stiff, gray SILTY CLAY, trace gravel		X	3	2 2 3	1.07 B	24					X	11	0 1 1	0.33 B	24
	575.0			X	4	1 2 2	0.41 B	32					X	12	1 1 2	< 0.25 P	26
		Very soft to medium stiff, gray CLAY to SILTY CLAY, trace gravel		X	5	0 0 0	0.16 B	39					X	13	1 2 2	0.82 B	24
				X	6	0 0 1	0.41 B	26					X	14	1 1 2	0.57 B	27
				X	7	0 0 0	0.25 B	25					X	14	1 1 2	0.57 B	27
				X	8	0 0 0	0.25 B	25					X	14	1 1 2	0.57 B	27

GENERAL NOTES

WATER LEVEL DATA

Begin Drilling **07-20-2014** Complete Drilling **07-20-2014**
 Drilling Contractor **Wang Testing Services** Drill Rig **D-50 TMR [78%]**
 Driller **R&J** Logger **S. Woods** Checked by **C. Marin**
 Drilling Method **2.25" SSA to 10', mud rotary thereafter, boring**
 **backfilled upon completion**

While Drilling ▽ **57.00 ft**
 At Completion of Drilling ▽ **mud in the borehole**
 Time After Drilling **NA**
 Depth to Water ▽ **NA**

The stratification lines represent the approximate boundary between soil types; the actual transition may be gradual.

WANGENGINC 11000401.GPJ WANGENG.GDT 1/31/18



wangeng@wangeng.com
 1145 N Main Street
 Lombard, IL 60148
 Telephone: (630) 953-9928
 Fax: (630) 953-9938

BORING LOG 14-RWB-03

WEI Job No.: 1100-04-01

Client: **AECOM**
 Project: **Circle Interchange Reconstruction**
 Location: **Section 17, T39N, R14E of 3rd PM**

Datum: NAVD 88
 Elevation: 582.96 ft
 North: 1896992.53 ft
 East: 1171501.15 ft
 Station: 6234+52.32
 Offset: 75.7462 RT

Profile	Elevation (ft)	SOIL AND ROCK DESCRIPTION	Depth (ft)	Sample Type recovery	Sample No.	SPT Values (blw/6 in)	Qu (tsf)	Moisture Content (%)	Profile	Elevation (ft)	SOIL AND ROCK DESCRIPTION	Depth (ft)	Sample Type recovery	Sample No.	SPT Values (blw/6 in)	Qu (tsf)	Moisture Content (%)
	541.2	Dense to very dense, gray CLAY LOAM to SILTY LOAM, trace gravel															
		--Dry--	45		15	8 12 20	5.74 B	13				65		19	16 20 22	NP	22
										518.0	Boring terminated at 65.00 ft						
		--L _L (%)=26, P _L (%)=15-- --%Gravel=5.1-- --%Sand=25.2-- --%Silt=47.0-- --%Clay=22.7-- --A-6 (5)--	50		16	13 20 20	NP	12				70					
	528.5	--5-inch, brown, coarse SAND--	55		17	9 18 47	NP	12				75					
	526.2	Dense to very dense, brown, fine SAND															
		--Moist--	60		18	15 21 37	NP	22				80					

GENERAL NOTES

WATER LEVEL DATA

Begin Drilling **07-20-2014** Complete Drilling **07-20-2014**
 Drilling Contractor **Wang Testing Services** Drill Rig **D-50 TMR [78%]**
 Driller **R&J** Logger **S. Woods** Checked by **C. Marin**
 Drilling Method **2.25" SSA to 10', mud rotary thereafter, boring**
backfilled upon completion

While Drilling ∇ **57.00 ft**
 At Completion of Drilling ∇ **mud in the borehole**
 Time After Drilling **NA**
 Depth to Water ∇ **NA**

The stratification lines represent the approximate boundary between soil types; the actual transition may be gradual.

WANGENGINC 11000401.GPJ WANGENG.GDT 1/31/18



wangeng@wangeng.com
 1145 N Main Street
 Lombard, IL 60148
 Telephone: (630) 953-9928
 Fax: (630) 953-9938

BORING LOG 15-RWB-01

WEI Job No.: 1100-04-01

Client **AECOM**
 Project **Circle Interchange Reconstruction**
 Location **Section 17, T39N, R14E of 3rd PM**

Datum: NAVD 88
 Elevation: 593.54 ft
 North: 1897200.61 ft
 East: 1171415.26 ft
 Station: 1229+54.23
 Offset: 33.2105 RT

Profile	Elevation (ft)	SOIL AND ROCK DESCRIPTION	Depth (ft)	Sample Type recovery	Sample No.	SPT Values (blw/6 in)	Qu (tsf)	Moisture Content (%)	Profile	Elevation (ft)	SOIL AND ROCK DESCRIPTION	Depth (ft)	Sample Type recovery	Sample No.	SPT Values (blw/6 in)	Qu (tsf)	Moisture Content (%)
		14-inch thick, black SILTY LOAM --TOPSOIL--															
	592.4																
		Medium dense, black and brown LOAM, some gravel and brick fragments --FILL--			1	6 10 10	NP	15						9	2 1 3	0.16 B	24
	590.5																
		Medium dense to dense, black and brown SILTY LOAM, trace gravel and brick fragments --FILL--			2	3 17 14	NP	57				25		10	2 2 2	0.25 B	20
					3	9 6 5	NP	22						11	2 1 2	0.33 B	24
	585.5																
		Gray, medium SAND, trace gravel															
	584.8				4	2 3 6	3.36 B	23						12	1 2 3	0.16 B	26
		Very stiff, gray SILTY CLAY, trace gravel															
					5	5 6 7	3.03 B	26									
	580.5																
		Very soft to medium stiff, gray CLAY to SILTY CLAY, trace gravel			6	2 1 2	0.33 B	27						13	1 2 2	0.16 B	25
					7	1 1 1	0.16 B	24									
					8	1 1 1	0.16 B	29						14	2 3 3	0.25 B	24

GENERAL NOTES

Begin Drilling **02-25-2014** Complete Drilling **02-28-2014**
 Drilling Contractor **Wang Testing Services** Drill Rig **D-25 ATV [93%]**
 Driller **N&J** Logger **A. Happel** Checked by **C. Marin**
 Drilling Method **2.25" HSA to 10', mud rotary thereafter, boring backfilled upon completion**

WATER LEVEL DATA

While Drilling ∇ **62.00 ft**
 At Completion of Drilling ∇ **mud in the borehole**
 Time After Drilling **NA**
 Depth to Water ∇ **NA**

The stratification lines represent the approximate boundary between soil types; the actual transition may be gradual.

WANGENGINC 11000401.GPJ WANGENG.GDT 1/31/18



wangeng@wangeng.com
 1145 N Main Street
 Lombard, IL 60148
 Telephone: (630) 953-9928
 Fax: (630) 953-9938

BORING LOG 15-RWB-01

WEI Job No.: 1100-04-01

Client: **AECOM**
 Project: **Circle Interchange Reconstruction**
 Location: **Section 17, T39N, R14E of 3rd PM**

Datum: NAVD 88
 Elevation: 593.54 ft
 North: 1897200.61 ft
 East: 1171415.26 ft
 Station: 1229+54.23
 Offset: 33.2105 RT

Profile	Elevation (ft)	SOIL AND ROCK DESCRIPTION	Depth (ft)	Sample Type recovery	Sample No.	SPT Values (blw/6 in)	Qu (tsf)	Moisture Content (%)	Profile	Elevation (ft)	SOIL AND ROCK DESCRIPTION	Depth (ft)	Sample Type recovery	Sample No.	SPT Values (blw/6 in)	Qu (tsf)	Moisture Content (%)	
	531.8									531.8	Dense, gray, medium SAND, trace gravel							
		--L _L (%)=34, P _L (%)= 18-- --%Gravel=4.4-- --%Sand=14.5-- --%Silt=47.7-- --%Clay=33.3-- --A-6 (12)--	45		15	3 4 5	0.50 P	25			--Moist to wet--	65		19	13 20 25		NP	24
			50		16	2 2 2	0.82 B	27			--HARD DRILLING-- --Possible Cobbles--	70		20	22 16 24		NP	24
	541.8	Hard, gray SILTY CLAY LOAM, trace gravel	55		17	14 18 30	5.33 S	13				75		21	14 18 21		NP	19
			60		18	14 22 26	6.72 S	13				80		22	18 39 50	4.50 P		13
										516.8	Hard, gray SILTY CLAY LOAM to SILTY LOAM, trace gravel							

GENERAL NOTES

Begin Drilling **02-25-2014** Complete Drilling **02-28-2014**
 Drilling Contractor **Wang Testing Services** Drill Rig **D-25 ATV [93%]**
 Driller **N&J** Logger **A. Happel** Checked by **C. Marin**
 Drilling Method **2.25" HSA to 10', mud rotary thereafter, boring**
backfilled upon completion

WATER LEVEL DATA

While Drilling ∇ **62.00 ft**
 At Completion of Drilling ∇ **mud in the borehole**
 Time After Drilling **NA**
 Depth to Water ∇ **NA**

The stratification lines represent the approximate boundary between soil types; the actual transition may be gradual.

WANGENGINC 11000401.GPJ WANGENG.GDT 1/31/18



wangeng@wangeng.com
 1145 N Main Street
 Lombard, IL 60148
 Telephone: (630) 953-9928
 Fax: (630) 953-9938

BORING LOG 15-RWB-01

WEI Job No.: 1100-04-01

Client: **AECOM**
 Project: **Circle Interchange Reconstruction**
 Location: **Section 17, T39N, R14E of 3rd PM**

Datum: NAVD 88
 Elevation: 593.54 ft
 North: 1897200.61 ft
 East: 1171415.26 ft
 Station: 1229+54.23
 Offset: 33.2105 RT

Profile	Elevation (ft)	SOIL AND ROCK DESCRIPTION	Depth (ft)	Sample Type recovery	Sample No.	SPT Values (blw/6 in)	Qu (tsf)	Moisture Content (%)	Profile	Elevation (ft)	SOIL AND ROCK DESCRIPTION	Depth (ft)	Sample Type recovery	Sample No.	SPT Values (blw/6 in)	Qu (tsf)	Moisture Content (%)
	503.5		85		23	22 32 50	9.02 S	13									
		--L _L (%)=26, P _L (%)=16-- --%Gravel=0.1-- --%Sand=11.7-- --%Silt=62.6-- --%Clay=25.6-- --A-4 (7)--			24	25 33 48	10.25 S	13									
		Boring terminated at 90.00 ft	90														
			95														
			100														

GENERAL NOTES

WATER LEVEL DATA

Begin Drilling **02-25-2014** Complete Drilling **02-28-2014**
 Drilling Contractor **Wang Testing Services** Drill Rig **D-25 ATV [93%]**
 Driller **N&J** Logger **A. Happel** Checked by **C. Marin**
 Drilling Method **2.25" HSA to 10', mud rotary thereafter, boring backfilled upon completion**

While Drilling ∇ **62.00 ft**
 At Completion of Drilling ∇ **mud in the borehole**
 Time After Drilling **NA**
 Depth to Water ∇ **NA**

The stratification lines represent the approximate boundary between soil types; the actual transition may be gradual.



BORING LOG 15-RWB-02

wangeng@wangeng.com
 1145 N Main Street
 Lombard, IL 60148
 Telephone: (630) 953-9928
 Fax: (630) 953-9938

WEI Job No.: 1100-04-01

Client **AECOM**
 Project **Circle Interchange Reconstruction**
 Location **Section 17, T39N, R14E of 3rd PM**

Datum: NAVD 88
 Elevation: 592.37 ft
 North: 1897034.79 ft
 East: 1171464.06 ft
 Station: 7314+69.17
 Offset: 7.23 LT

Profile	Elevation (ft)	SOIL AND ROCK DESCRIPTION	Depth (ft)	Sample Type recovery	Sample No.	SPT Values (blw/6 in)	Qu (tsf)	Moisture Content (%)	Profile	Elevation (ft)	SOIL AND ROCK DESCRIPTION	Depth (ft)	Sample Type recovery	Sample No.	SPT Values (blw/6 in)	Qu (tsf)	Moisture Content (%)
	591.4	12-inch thick, brown SANDY LOAM															
		--FILL--															
		Very stiff, gray SILTY CLAY LOAM, trace gravel and roots			1	3 6 7	2.05 S	17						9	0 0 2	0.41 B	24
	589.4	--FILL--															
		Medium dense, SILTY LOAM to SILTY CLAY LOAM, trace gravel, sand and brick			2	6 5 5	NP	17				25		10	0 0 0	0.74 B	30
	586.9	--FILL--															
		Very loose to loose, brown, fine SAND			3	3 4 4	NP	18						11	1 1 1	0.74 B	22
		--Wet--															
	582.9				4	2 3 2	NP	17						12	0 2 2	0.57 B	23
		Stiff, brown and gray SILTY CLAY, trace gravel	10														
					5	2 2 3	1.00 P	29									
					6	0 2 2	1.23 B	24						13	0 0 1	0.41 B	25
	576.9				7	0 2 2	0.82 B	24									
		Soft to medium stiff, gray CLAY to SILTY CLAY, trace gravel															
					8	0 1 2	0.57 B	24						14	0 1 2	0.41 B	25

GENERAL NOTES

WATER LEVEL DATA

Begin Drilling **04-03-2014** Complete Drilling **04-03-2014**
 Drilling Contractor **Wang Testing Services** Drill Rig **D-50 TMR [78%]**
 Driller **R&J** Logger **M. de los Reyes** Checked by **C. Marin**
 Drilling Method **2.25" SSA to 11', mud rotary thereafter, boring**
backfilled upon completion

While Drilling ∇ **5.50 ft**
 At Completion of Drilling ∇ **mud in the borehole**
 Time After Drilling **NA**
 Depth to Water ∇ **NA**

The stratification lines represent the approximate boundary between soil types; the actual transition may be gradual.

WANGENGINC 11000401.GPJ WANGENG.GDT 1/31/18



BORING LOG 15-RWB-03

wangeng@wangeng.com
 1145 N Main Street
 Lombard, IL 60148
 Telephone: (630) 953-9928
 Fax: (630) 953-9938

WEI Job No.: 1100-04-01

Client **AECOM**
 Project **Circle Interchange Reconstruction**
 Location **Section 17, T39N, R14E of 3rd PM**

Datum: NAVD 88
 Elevation: 580.75 ft
 North: 1896801.76 ft
 East: 1171517.06 ft
 Station: 6236+42.48
 Offset: 97.8444 RT

Profile	Elevation (ft)	SOIL AND ROCK DESCRIPTION	Depth (ft)	Sample Type recovery	Sample No.	SPT Values (blw/6 in)	Qu (tsf)	Moisture Content (%)	Profile	Elevation (ft)	SOIL AND ROCK DESCRIPTION	Depth (ft)	Sample Type recovery	Sample No.	SPT Values (blw/6 in)	Qu (tsf)	Moisture Content (%)
	580.4	3.5-inch thick ASPHALT --PAVEMENT--															
	579.3	13.5-inch thick CONCRETE --PAVEMENT--															
		Loose to very dense, grayish white SANDY GRAVEL --FILL--		X	1	21 50/5	NP	8									
	576.7	Very soft to soft, gray SILTY CLAY to SILTY CLAY LOAM, trace gravel	5	X	2	2 2 3	< 0.25 P	23				25	█	2			
				X	3	1 1 2	0.33 B	13									
	572.7	Soft to medium stiff, gray CLAY to SILTY CLAY, trace gravel	10	X	4	1 1 2	0.25 B	25				30	█	2	VS	0.25 P	
			15	█	1							35	█	3		0.70 B	
			20	█	1							40	X	5	3 3 8	3.44 B	17
		--In-Situ Vane Shear, 28.5 feet-- -- $S_{u\ undis}$ = 1061.90 psf-- -- $S_{u\ remold}$ = 647.50 psf-- --Sensitivity = 1.64--															
	544.0	Very stiff to hard, gray SILTY CLAY to SILTY CLAY LOAM, trace gravel		X													

GENERAL NOTES

Begin Drilling **08-08-2014** Complete Drilling **08-08-2014**
 Drilling Contractor **Wang Testing Services** Drill Rig **D-50 TMR [78%]**
 Driller **R&J** Logger **S. Woods** Checked by **C. Marin**
 Drilling Method **2.25 SSA to 10', mud rotary thereafter, boring**
 **backfilled upon completion**

WATER LEVEL DATA

While Drilling ∇ **52.00 ft**
 At Completion of Drilling ∇ **mud in the borehole**
 Time After Drilling **NA**
 Depth to Water ∇ **NA**
 The stratification lines represent the approximate boundary between soil types; the actual transition may be gradual.

WANGENGINC 11000401.GPJ WANGENG.GDT 1/31/18



wangeng@wangeng.com
 1145 N Main Street
 Lombard, IL 60148
 Telephone: (630) 953-9928
 Fax: (630) 953-9938

BORING LOG 15-RWB-03

WEI Job No.: 1100-04-01

Client **AECOM**
 Project **Circle Interchange Reconstruction**
 Location **Section 17, T39N, R14E of 3rd PM**

Datum: NAVD 88
 Elevation: 580.75 ft
 North: 1896801.76 ft
 East: 1171517.06 ft
 Station: 6236+42.48
 Offset: 97.8444 RT

Profile	Elevation (ft)	SOIL AND ROCK DESCRIPTION	Depth (ft)	Sample Type recovery	Sample No.	SPT Values (blw/6 in)	Qu (tsf)	Moisture Content (%)	Profile	Elevation (ft)	SOIL AND ROCK DESCRIPTION	Depth (ft)	Sample Type recovery	Sample No.	SPT Values (blw/6 in)	Qu (tsf)	Moisture Content (%)
	534.0	Very dense, gray SILTY LOAM, trace gravel --Dry--	45	X	6	8 14 25	7.46 B	17		515.7		65	X	10	9 11 11	NP	23
											Boring terminated at 65.00 ft						
	529.0	Medium dense to dense, brown fine SAND --Moist--	50	X	7	13 28 38	NP	12				70					
			55	X	8	13 14 18	NP	21				75					
			60	X	9	9 13 14	NP	23				80					

GENERAL NOTES

WATER LEVEL DATA

Begin Drilling **08-08-2014** Complete Drilling **08-08-2014**
 Drilling Contractor **Wang Testing Services** Drill Rig **D-50 TMR [78%]**
 Driller **R&J** Logger **S. Woods** Checked by **C. Marin**
 Drilling Method **2.25 SSA to 10', mud rotary thereafter, boring**
 **backfilled upon completion**

While Drilling ▽ **52.00 ft**
 At Completion of Drilling ▽ **mud in the borehole**
 Time After Drilling **NA**
 Depth to Water ▽ **NA**

The stratification lines represent the approximate boundary between soil types; the actual transition may be gradual.

WANGENGINC 11000401.GPJ WANGENG.GDT 1/31/18



BORING LOG 16-RWB-01A

wangeng@wangeng.com
 1145 N Main Street
 Lombard, IL 60148
 Telephone: (630) 953-9928
 Fax: (630) 953-9938

WEI Job No.: 1100-04-01

Client: **AECOM**
 Project: **Circle Interchange Reconstruction**
 Location: **Section 17, T39N, R14E of 3rd PM**

Datum: NAVD 88
 Elevation: 578.13 ft
 North: 1896646.77 ft
 East: 1171609.88 ft
 Station: 6238+13.84
 Offset: 35.6064 RT

Profile	Elevation (ft)	SOIL AND ROCK DESCRIPTION	Depth (ft)	Sample Type recovery	Sample No.	SPT Values (blw/6 in)	Qu (tsf)	Moisture Content (%)	Profile	Elevation (ft)	SOIL AND ROCK DESCRIPTION	Depth (ft)	Sample Type recovery	Sample No.	SPT Values (blw/6 in)	Qu (tsf)	Moisture Content (%)
	577.1	12-inch thick, CONCRETE --PAVEMENT--															
		Dense to very dense, white and brown fine and medium SAND, trace to little gravel --FILL--			1	10 18 20	NP	3									
					2	20 22 23	NP	4									
					3	15 22 42	NP	8									
					4	50/3	NP	4									
	568.6	--Steel plate--															
		Boring terminated at 10.00 ft	10														
			15														
			20														

GENERAL NOTES

WATER LEVEL DATA

Begin Drilling **07-29-2014** Complete Drilling **07-29-2014**
 Drilling Contractor **Wang Testing Services** Drill Rig **CME-55 TMR [85%]**
 Driller **R&J** Logger **A. Happel** Checked by **C. Marin**
 Drilling Method **2.25" HSA to 10', mud rotary thereafter, boring backfilled upon completion**

While Drilling ∇ **DRY**
 At Completion of Drilling ∇ **DRY**
 Time After Drilling **NA**
 Depth to Water ∇ **NA**

The stratification lines represent the approximate boundary between soil types; the actual transition may be gradual.



BORING LOG 16-RWB-01B

wangeng@wangeng.com
 1145 N Main Street
 Lombard, IL 60148
 Telephone: (630) 953-9928
 Fax: (630) 953-9938

WEI Job No.: 1100-04-01

Client: **AECOM**
 Project: **Circle Interchange Reconstruction**
 Location: **Section 17, T39N, R14E of 3rd PM**

Datum: NAVD 88
 Elevation: 577.89 ft
 North: 1896657.18 ft
 East: 1171559.32 ft
 Station: 6237+94.68
 Offset: 83.6541 RT

Profile	Elevation (ft)	SOIL AND ROCK DESCRIPTION	Depth (ft)	Sample Type	Sample No.	SPT Values (blw/6 in)	Qu (tsf)	Moisture Content (%)	Profile	Elevation (ft)	SOIL AND ROCK DESCRIPTION	Depth (ft)	Sample Type	Sample No.	SPT Values (blw/6 in)	Qu (tsf)	Moisture Content (%)
	576.9	12-inch thick, ASPHALT --PAVEMENT--															
	574.9	Medium dense, gray CRUSHED STONE --BASE COURSE--			1	5 5 5	NP	5						9	0 1 2	< 0.25 P	35
	569.9	Very stiff, grayish SILTY CLAY LOAM, trace gravel			2	2 4 4	2.62 B	17						10	0 1 1	< 0.25 P	32
					3	1 2 3	3.00 P	14						11	1 2 3	< 0.25 P	29
		Very soft to soft, gray CLAY to SILTY CLAY, trace to little gravel			4	0 1 2	0.25 B	24						12	4 4 4	< 0.25 P	27
					5	0 0 2	0.16 B	20									
					6	0 1 1	0.08 B	26						13	0 1 3	0.25 B	27
					7	1 1 2	0.08 B	27		541.1	Very stiff to hard, gray SILTY CLAY LOAM to SILTY LOAM, trace gravel						
					8	0 1 2	< 0.25 P	30			--Dry--			14	9 14 16	4.92 S	16

GENERAL NOTES

WATER LEVEL DATA

Begin Drilling **08-06-2014** Complete Drilling **08-06-2014**
 Drilling Contractor **Wang Testing Services** Drill Rig **D-50 TMR [78%]**
 Driller **R&J** Logger **S. Woods** Checked by **C. Marin**
 Drilling Method **2.25" SSA to 10', mud rotary thereafter, boring**
backfilled upon completion

While Drilling **Rotary wash**
 At Completion of Drilling **mud in the borehole**
 Time After Drilling **NA**
 Depth to Water **NA**

The stratification lines represent the approximate boundary between soil types; the actual transition may be gradual.

WANGENGINC 11000401.GPJ WANGENG.GDT 1/31/18



wangeng@wangeng.com
 1145 N Main Street
 Lombard, IL 60148
 Telephone: (630) 953-9928
 Fax: (630) 953-9938

BORING LOG 16-RWB-01B

WEI Job No.: 1100-04-01

Client **AECOM**
 Project **Circle Interchange Reconstruction**
 Location **Section 17, T39N, R14E of 3rd PM**

Datum: NAVD 88
 Elevation: 577.89 ft
 North: 1896657.18 ft
 East: 1171559.32 ft
 Station: 6237+94.68
 Offset: 83.6541 RT

Profile	Elevation (ft)	SOIL AND ROCK DESCRIPTION	Depth (ft)	Sample Type recovery	Sample No.	SPT Values (blw/6 in)	Qu (tsf)	Moisture Content (%)	Profile	Elevation (ft)	SOIL AND ROCK DESCRIPTION	Depth (ft)	Sample Type recovery	Sample No.	SPT Values (blw/6 in)	Qu (tsf)	Moisture Content (%)
	516.1										Medium dense, brown, medium to coarse SAND --Dry--						
			45		15	11 14 26	2.79 S	18		512.9		65		19	5 6 7	NP	21
											Boring terminated at 65.00 ft						
			50		16	12 18 28	7.38 B	15				70					
	526.1	Dense, gray SILTY LOAM, trace gravel															
			55		17	30 26 19	NP	11				75					
	521.1	Stiff, gray SILTY CLAY, trace gravel															
			60		18	5 5 7	1.23 B	33				80					

GENERAL NOTES

WATER LEVEL DATA

Begin Drilling **08-06-2014** Complete Drilling **08-06-2014**
 Drilling Contractor **Wang Testing Services** Drill Rig **D-50 TMR [78%]**
 Driller **R&J** Logger **S. Woods** Checked by **C. Marin**
 Drilling Method **2.25" SSA to 10', mud rotary thereafter, boring backfilled upon completion**

While Drilling **Rotary wash**
 At Completion of Drilling **mud in the borehole**
 Time After Drilling **NA**
 Depth to Water **NA**
 The stratification lines represent the approximate boundary between soil types; the actual transition may be gradual.

WANGENGINC 11000401.GPJ WANGENG.GDT 1/31/18



wangeng@wangeng.com
 1145 N Main Street
 Lombard, IL 60148
 Telephone: (630) 953-9928
 Fax: (630) 953-9938

BORING LOG 16-RWB-02

WEI Job No.: 1100-04-01

Client **AECOM**
 Project **Circle Interchange Reconstruction**
 Location **Section 17, T39N, R14E of 3rd PM**

Datum: NAVD 88
 Elevation: 576.47 ft
 North: 1896514.09 ft
 East: 1171567.21 ft
 Station: 6239+40.38
 Offset: 98.1626 RT

Profile	Elevation (ft)	SOIL AND ROCK DESCRIPTION	Depth (ft)	Sample Type recovery	Sample No.	SPT Values (blw/6 in)	Qu (tsf)	Moisture Content (%)	Profile	Elevation (ft)	SOIL AND ROCK DESCRIPTION	Depth (ft)	Sample Type recovery	Sample No.	SPT Values (blw/6 in)	Qu (tsf)	Moisture Content (%)
	576.05	5-inch thick ASPHALT --PAVEMENT--															
	575.0	13-inch thick CONCRETE --PAVEMENT--															
	573.2	Very dense, grayish white CRUSHED STONE --FILL--		X	1	40 35 25/5	NP	9					X	9	0 0 0	0.25 B	25
		Very soft to soft, gray CLAY to SILTY CLAY, trace gravel		X	2	3 2 2	0.49 B	22				25	X	10	1 2 2	< 0.25 P	31
				X	3	1 2 2	0.49 B	20					X	11	0 1 2	0.33 B	25
				X	4	0 2 2	0.33 B	19					X	12	0 0 2	0.41 B	27
				X	5	0 0 0	0.16 B	18		544.7	Medium dense, gray SILT to SILTY LOAM, trace gravel --Dry--		X	13	4 10 7	NP	24
				X	6	0 0 0	0.08 B	25					X	14	4 8 12	3.28 B	19
				X	7	0 0 0	< 0.25 B	28		539.7	Very stiff, gray SILTY CLAY, trace gravel		X	14	4 8 12	3.28 B	19
				X	8	0 0 0	NR						X	14	4 8 12	3.28 B	19

GENERAL NOTES

Begin Drilling **08-05-2014** Complete Drilling **08-05-2014**
 Drilling Contractor **Wang Testing Services** Drill Rig **D-50 TMR [78%]**
 Driller **R&J** Logger **S. Woods** Checked by **C. Marin**
 Drilling Method **2.25" SSA to 10', mud rotary thereafter, boring**
backfilled upon completion

WATER LEVEL DATA

While Drilling **Rotary wash**
 At Completion of Drilling **mud in the borehole**
 Time After Drilling **NA**
 Depth to Water **NA**

The stratification lines represent the approximate boundary between soil types; the actual transition may be gradual.

WANGENGINC 11000401.GPJ WANGENG.GDT 1/31/18



wangeng@wangeng.com
 1145 N Main Street
 Lombard, IL 60148
 Telephone: (630) 953-9928
 Fax: (630) 953-9938

BORING LOG 16-RWB-02

WEI Job No.: 1100-04-01

Client: **AECOM**
 Project: **Circle Interchange Reconstruction**
 Location: **Section 17, T39N, R14E of 3rd PM**

Datum: NAVD 88
 Elevation: 576.47 ft
 North: 1896514.09 ft
 East: 1171567.21 ft
 Station: 6239+40.38
 Offset: 98.1626 RT

Profile	Elevation (ft)	SOIL AND ROCK DESCRIPTION	Depth (ft)	Sample Type recovery	Sample No.	SPT Values (blw/6 in)	Qu (tsf)	Moisture Content (%)	Profile	Elevation (ft)	SOIL AND ROCK DESCRIPTION	Depth (ft)	Sample Type recovery	Sample No.	SPT Values (blw/6 in)	Qu (tsf)	Moisture Content (%)
	534.7	Dense, gray SILTY LOAM, trace gravel	45	X	15	14 16 22	NP	12		514.7	Medium stiff, gray SILTY CLAY, trace gravel	65	X	19	2 3 4	0.66 B	27
	529.7	Very stiff to hard, gray SILTY CLAY, trace gravel	50	X	16	8 12 18	4.35 B	21		511.5	Boring terminated at 65.00 ft						
			55	X	17	5 6 16	2.05 B	23									
	519.7	Medium dense, brown fine SAND --Dry--	60	X	18	7 9 12	NP	24									

GENERAL NOTES

Begin Drilling **08-05-2014** Complete Drilling **08-05-2014**
 Drilling Contractor **Wang Testing Services** Drill Rig **D-50 TMR [78%]**
 Driller **R&J** Logger **S. Woods** Checked by **C. Marin**
 Drilling Method **2.25" SSA to 10', mud rotary thereafter, boring backfilled upon completion**

WATER LEVEL DATA

While Drilling ∇ **Rotary wash**
 At Completion of Drilling ∇ **mud in the borehole**
 Time After Drilling **NA**
 Depth to Water ∇ **NA**

The stratification lines represent the approximate boundary between soil types; the actual transition may be gradual.

WANGENGINC 11000401.GPJ WANGENG.GDT 1/31/18



wangeng@wangeng.com
 1145 N Main Street
 Lombard, IL 60148
 Telephone: (630) 953-9928
 Fax: (630) 953-9938

BORING LOG 16-RWB-03

WEI Job No.: 1100-04-01

Client: **AECOM**
 Project: **Circle Interchange Reconstruction**
 Location: **Section 17, T39N, R14E of 3rd PM**

Datum: NAVD 88
 Elevation: 576.10 ft
 North: 1896271.92 ft
 East: 1171639.81 ft
 Station: 1239+13.63
 Offset: 4.6520 LT

Profile	Elevation (ft)	SOIL AND ROCK DESCRIPTION	Depth (ft)	Sample Type recovery	Sample No.	SPT Values (blw/6 in)	Qu (tsf)	Moisture Content (%)	Profile	Elevation (ft)	SOIL AND ROCK DESCRIPTION	Depth (ft)	Sample Type recovery	Sample No.	SPT Values (blw/6 in)	Qu (tsf)	Moisture Content (%)
	575.0	13.5-inch thick, CONCRETE --PAVEMENT--															
	574.6	4.5-inch thick, ASPHALT --BASE COURSE--															
		Dense, brown and gray SANDY GRAVEL --FILL--			1	23 21 21	NP	11						9	1 2 2	0.41 B	25
	572.9	Medium stiff, gray SILTY CLAY, trace gravel			2	2 3 4	0.82 B	18						10	1 2 3	0.41 B	25
	570.6	Soft to very soft, gray CLAY to SILTY CLAY, trace gravel			3	1 2 2	0.25 B	24						11	0 2 3	0.33 B	26
					4	1 2 3	0.25 B	26						12	2 2 3	0.49 B	25
					5	1 1 2	0.08 B	27		544.4	Medium dense, gray SILTY LOAM, trace gravel --Dry--						
					6	1 1 1	0.08 B	27						13	8 11 11	NP	20
					7	1 1 1	0.16 B	26									
					8	1 1 2	0.08 B	27		537.4	Hard, gray CLAY to SILTY CLAY, trace gravel			14	11 12 18	4.92 B	20

GENERAL NOTES

Begin Drilling **08-10-2014** Complete Drilling **08-10-2014**
 Drilling Contractor **Wang Testing Services** Drill Rig **CME-55 TMR [85%]**
 Driller **R&J** Logger **S. Woods** Checked by **C. Marin**
 Drilling Method **2.25" HSA to 10', mud rotary thereafter, boring backfilled upon completion**

WATER LEVEL DATA

While Drilling **Rotary wash**
 At Completion of Drilling **mud in the borehole**
 Time After Drilling **NA**
 Depth to Water **NA**

The stratification lines represent the approximate boundary between soil types; the actual transition may be gradual.

WANGENGINC 11000401.GPJ WANGENG.GDT 1/31/18



BORING LOG 16-RWB-03

wangeng@wangeng.com
 1145 N Main Street
 Lombard, IL 60148
 Telephone: (630) 953-9928
 Fax: (630) 953-9938

WEI Job No.: 1100-04-01

Client **AECOM**
 Project **Circle Interchange Reconstruction**
 Location **Section 17, T39N, R14E of 3rd PM**

Datum: NAVD 88
 Elevation: 576.10 ft
 North: 1896271.92 ft
 East: 1171639.81 ft
 Station: 1239+13.63
 Offset: 4.6520 LT

Profile	Elevation (ft)	SOIL AND ROCK DESCRIPTION	Depth (ft)	Sample Type recovery	Sample No.	SPT Values (blw/6 in)	Qu (tsf)	Moisture Content (%)	Profile	Elevation (ft)	SOIL AND ROCK DESCRIPTION	Depth (ft)	Sample Type recovery	Sample No.	SPT Values (blw/6 in)	Qu (tsf)	Moisture Content (%)
	534.4																
		Very stiff, gray SILTY CLAY LOAM to SILTY LOAM, trace gravel	45	X	15	10 13 14	3.20 S	15		511.1		65	X	19	50/3	NP	14
											Boring terminated at 65.00 ft						
	529.4	Very dense, gray SILTY LOAM, trace gravel	50	X	16	15 27 33	2.54 S	12				70					
		--Dry--															
		Very dense, gray SILTY LOAM, trace gravel	55	X	17	16 23 35	NP	15				75					
		--Dry--															
			60	X	18	15 23 50/5	NP	14				80					

GENERAL NOTES

WATER LEVEL DATA

Begin Drilling **08-10-2014** Complete Drilling **08-10-2014**
 Drilling Contractor **Wang Testing Services** Drill Rig **CME-55 TMR [85%]**
 Driller **R&J** Logger **S. Woods** Checked by **C. Marin**
 Drilling Method **2.25" HSA to 10', mud rotary thereafter, boring backfilled upon completion**

While Drilling **Rotary wash**
 At Completion of Drilling **mud in the borehole**
 Time After Drilling **NA**
 Depth to Water **NA**

The stratification lines represent the approximate boundary between soil types; the actual transition may be gradual.



wangeng@wangeng.com
 1145 N Main Street
 Lombard, IL 60148
 Telephone: (630) 953-9928
 Fax: (630) 953-9938

BORING LOG 16-RWB-04

WEI Job No.: 1100-04-01

Client **AECOM**
 Project **Circle Interchange Reconstruction**
 Location **Section 17, T39N, R14E of 3rd PM**

Datum: NAVD 88
 Elevation: 576.03 ft
 North: 1896103.12 ft
 East: 1171665.21 ft
 Station: 1240+84.08
 Offset: 12.2833 LT

Profile	Elevation (ft)	SOIL AND ROCK DESCRIPTION	Depth (ft)	Sample Type recovery	Sample No.	SPT Values (blw/6 in)	Qu (tsf)	Moisture Content (%)	Profile	Elevation (ft)	SOIL AND ROCK DESCRIPTION	Depth (ft)	Sample Type recovery	Sample No.	SPT Values (blw/6 in)	Qu (tsf)	Moisture Content (%)
		13-inch thick, CONCRETE									--Boring terminated due to obstruction--						
	574.9	Medium dense to dense, white CRUSHED STONE --BASE COURSE--			1	13 13 20	NP			555.0	Boring terminated at 21.00 ft			9	50/0		
			5		2	3 15 10	NP	4				25					
					3	15 11 9	NP	5									
	568.0	Loose, gray SANDY LOAM --FILL--			4	5 2 7	NP	17									
	565.5	Loose, gray SILTY LOAM, trace gravel --FILL--			5	5 3 4	0.57 S	17									
	563.0	Medium dense, brown fine to medium SAND, trace gravel --FILL--			6	6 9 13	NP	16									
			15		7	11 9 10	NP	14									
					8	8 6 11	NP	22									
			20														

GENERAL NOTES

WATER LEVEL DATA

Begin Drilling **07-23-2014** Complete Drilling **07-23-2014**
 Drilling Contractor **Wang Testing Services** Drill Rig **CME-55 TMR [85%]**
 Driller **A&K** Logger **A. Happel** Checked by **C. Marin**
 Drilling Method **3.25" HSA to 10', mud rotary thereafter, boring**
backfilled upon completion

While Drilling ▽ **8.00 ft**
 At Completion of Drilling ▽ **mud in the borehole**
 Time After Drilling **NA**
 Depth to Water ▽ **NA**

The stratification lines represent the approximate boundary between soil types; the actual transition may be gradual.

WANGENGINC 11000401.GPJ WANGENG.GDT 1/31/18



wangeng@wangeng.com
 1145 N Main Street
 Lombard, IL 60148
 Telephone: (630) 953-9928
 Fax: (630) 953-9938

BORING LOG 16-RWB-04A

WEI Job No.: 1100-04-01

Client **AECOM**
 Project **Circle Interchange Reconstruction**
 Location **Section 17, T39N, R14E of 3rd PM**

Datum: NAVD 88
 Elevation: 592.85 ft
 North: 1896141.99 ft
 East: 1171632.40 ft
 Station: 1240+42.08
 Offset: 16.4134 RT

Profile	Elevation (ft)	SOIL AND ROCK DESCRIPTION	Depth (ft)	Sample Type recovery	Sample No.	SPT Values (blw/6 in)	Qu (tsf)	Moisture Content (%)	Profile	Elevation (ft)	SOIL AND ROCK DESCRIPTION	Depth (ft)	Sample Type recovery	Sample No.	SPT Values (blw/6 in)	Qu (tsf)	Moisture Content (%)
	592.0	10-inch thick, CONCRETE --PAVEMENT--															
		Medium dense to dense, grayish white CRUSHED STONE --FILL--			1	5 13 17	NP	7									
					2	8 14 14	NP	4									
	586.1	Medium dense, brown SAND to SANDY LOAM, trace gravel --FILL--			4	9 14 12	NP	11									
					5	8 8 8	NP	14									
					6	7 12 11	NP	15									
					7	7 8 10	NP	17									
	573.5	--Sampler Refusal-- Boring terminated at 19.32 ft			8	2 14/4	NP	14									

GENERAL NOTES

WATER LEVEL DATA

Begin Drilling **08-07-2014** Complete Drilling **08-07-2014**
 Drilling Contractor **Wang Testing Services** Drill Rig **D-50 TMR [78%]**
 Driller **R&J** Logger **S. Woods** Checked by **C. Marin**
 Drilling Method **2.25" SSA to 10', mud rotary thereafter, boring backfilled upon completion**

While Drilling ∇ **Rotary wash**
 At Completion of Drilling ∇ **mud in the borehole**
 Time After Drilling **NA**
 Depth to Water ∇ **NA**

The stratification lines represent the approximate boundary between soil types; the actual transition may be gradual.

WANGENGINC 11000401.GPJ WANGENG.GDT 1/31/18



BORING LOG 16-RWB-04B

wangeng@wangeng.com
 1145 N Main Street
 Lombard, IL 60148
 Telephone: (630) 953-9928
 Fax: (630) 953-9938

WEI Job No.: 1100-04-01

Client **AECOM**
 Project **Circle Interchange Reconstruction**
 Location **Section 17, T39N, R14E of 3rd PM**

Datum: NAVD 88
 Elevation: 573.83 ft
 North: 1896134.97 ft
 East: 1171629.13 ft
 Station: 6243+28.19
 Offset: 76.2948 RT

Profile	Elevation (ft)	SOIL AND ROCK DESCRIPTION	Depth (ft)	Sample Type recovery	Sample No.	SPT Values (blw/6 in)	Qu (tsf)	Moisture Content (%)	Profile	Elevation (ft)	SOIL AND ROCK DESCRIPTION	Depth (ft)	Sample Type recovery	Sample No.	SPT Values (blw/6 in)	Qu (tsf)	Moisture Content (%)
		13.5-inch thick, CONCRETE --PAVEMENT--															
	572.7																
	572.3	4.5-inch thick ASPHALT															
	571.3	Grayish white CRUSHED STONE --BASE COURSE--			1	16 12 5	NP	6						9	1 1 1	0.08 B	27
		Stiff, gray SILTY CLAY to SILTY CLAY LOAM, trace gravel			2	2 4 4	1.56 B	15				25		10	1 2 3	0.16 B	25
	568.3				3	1 1 2	0.08 B	29						11	1 2 3	0.57 B	23
		Very soft to medium stiff, gray CLAY to SILTY CLAY, trace gravel			4	1 1 1	0.08 B	26						12	1 3 3	0.74 B	26
					5	1 1 1	0.08 B	27		542.1	Medium dense, gray SILTY LOAM, trace gravel --damp--						
					6	0 1 1	0.08 B	28				35		13	6 7 18	NP	15
					7	1 1 1	0.08 B	28		537.1	Very stiff to hard, gray SILTY CLAY LOAM to SILTY LOAM, trace gravel						
					8	1 1 1	0.33 N/6					40		14	11 13 18	3.61 S	14

GENERAL NOTES

WATER LEVEL DATA

Begin Drilling **08-11-2014** Complete Drilling **08-11-2014**
 Drilling Contractor **Wang Testing Services** Drill Rig **CME-55 TMR [85%]**
 Driller **R&J** Logger **S. Woods** Checked by **C. Marin**
 Drilling Method **2.25" HSA to 10', mud rotary thereafter, boring backfilled upon completion**

While Drilling **Rotary wash**
 At Completion of Drilling **mud in the borehole**
 Time After Drilling **NA**
 Depth to Water **NA**

The stratification lines represent the approximate boundary between soil types; the actual transition may be gradual.

WANGENGINC 11000401.GPJ WANGENG.GDT 1/31/18



BORING LOG 16-RWB-04B

wangeng@wangeng.com
 1145 N Main Street
 Lombard, IL 60148
 Telephone: (630) 953-9928
 Fax: (630) 953-9938

WEI Job No.: 1100-04-01

Client **AECOM**
 Project **Circle Interchange Reconstruction**
 Location **Section 17, T39N, R14E of 3rd PM**

Datum: NAVD 88
 Elevation: 573.83 ft
 North: 1896134.97 ft
 East: 1171629.13 ft
 Station: 6243+28.19
 Offset: 76.2948 RT

Profile	Elevation (ft)	SOIL AND ROCK DESCRIPTION	Depth (ft)	Sample Type recovery	Sample No.	SPT Values (blw/6 in)	Qu (tsf)	Moisture Content (%)	Profile	Elevation (ft)	SOIL AND ROCK DESCRIPTION	Depth (ft)	Sample Type recovery	Sample No.	SPT Values (blw/6 in)	Qu (tsf)	Moisture Content (%)
	526.8	Very dense, gray, SILTY LOAM, trace gravel --damp--	45	X	15	15 16 21	6.23 B	13		508.8		65	X	19	21 27 50	NP	12
		Very dense, gray, SILTY LOAM, trace gravel --dry--	50	X	16	27 37 36	NP	19			Boring terminated at 65.00 ft						
			55	X	17	18 22 30	7.13 S	12									
			60	X	18	24 32 28	NP	15									

GENERAL NOTES

WATER LEVEL DATA

Begin Drilling **08-11-2014** Complete Drilling **08-11-2014**
 Drilling Contractor **Wang Testing Services** Drill Rig **CME-55 TMR [85%]**
 Driller **R&J** Logger **S. Woods** Checked by **C. Marin**
 Drilling Method **2.25" HSA to 10', mud rotary thereafter, boring backfilled upon completion**

While Drilling **Rotary wash**
 At Completion of Drilling **mud in the borehole**
 Time After Drilling **NA**
 Depth to Water **NA**

The stratification lines represent the approximate boundary between soil types; the actual transition may be gradual.



wangeng@wangeng.com
 1145 N Main Street
 Lombard, IL 60148
 Telephone: (630) 953-9928
 Fax: (630) 953-9938

BORING LOG 16-RWB-05

WEI Job No.: 1100-04-01

Client **AECOM**
 Project **Circle Interchange Reconstruction**
 Location **Section 17, T39N, R14E of 3rd PM**

Datum: NAVD 88
 Elevation: 592.35 ft
 North: 1895983.56 ft
 East: 1171638.82 ft
 Station: 7325+32.44
 Offset: 17.9588 LT

Profile	Elevation (ft)	SOIL AND ROCK DESCRIPTION	Depth (ft)	Sample Type recovery	Sample No.	SPT Values (blw/6 in)	Qu (tsf)	Moisture Content (%)	Profile	Elevation (ft)	SOIL AND ROCK DESCRIPTION	Depth (ft)	Sample Type recovery	Sample No.	SPT Values (blw/6 in)	Qu (tsf)	Moisture Content (%)
	591.5	10-inch thick CONCRETE --PAVEMENT--															
		Dense, white CRUSHED STONE --FILL--			1	20 22 22	NP	4						9	0 1 2	0.41 B	19
					2	4 14 19	NP	4				25		10	0 0 0	0.16 B	28
	586.2	Stiff, black and brown SILTY CLAY LOAM, trace gravel --FILL--			3	6 6 7	1.15 B	16						11	0 0 1	< 0.25 P	25
	584.4	Stiff, black and brown LOAM to SILTY LOAM, trace gravel --FILL--			4	3 2 3	NP	11				30		12	0 0 0	0.16 B	26
	581.9	Very stiff, brownish gray SILTY CLAY, trace gravel			5	3 4 4	2.46 B	27									
	579.4	Very soft to medium stiff, gray CLAY to SILTY CLAY, trace gravel			6	2 2 2	0.49 B	28				35		13	0 0 0	0.08 B	28
					7	0 0 0	0.16 B	33									
					8	0 0 0	0.25 B	30				40		14	0 0 1	0.16 B	27

GENERAL NOTES

Begin Drilling **07-24-2014** Complete Drilling **07-24-2014**
 Drilling Contractor **Wang Testing Services** Drill Rig **D-50 TMR [78%]**
 Driller **R&J** Logger **S. Woods** Checked by **C. Marin**
 Drilling Method **2.25' SSA to 10', mud rotary thereafter, boring**
backfilled upon completion

WATER LEVEL DATA

While Drilling **Rotary wash**
 At Completion of Drilling **mud in the borehole**
 Time After Drilling **NA**
 Depth to Water **NA**

The stratification lines represent the approximate boundary between soil types; the actual transition may be gradual.

WANGENGINC 11000401.GPJ WANGENG.GDT 1/31/18



wangeng@wangeng.com
 1145 N Main Street
 Lombard, IL 60148
 Telephone: (630) 953-9928
 Fax: (630) 953-9938

BORING LOG 16-RWB-05

WEI Job No.: 1100-04-01

Client: **AECOM**
 Project: **Circle Interchange Reconstruction**
 Location: **Section 17, T39N, R14E of 3rd PM**

Datum: NAVD 88
 Elevation: 592.35 ft
 North: 1895983.56 ft
 East: 1171638.82 ft
 Station: 7325+32.44
 Offset: 17.9588 LT

Profile	Elevation (ft)	SOIL AND ROCK DESCRIPTION	Depth (ft)	Sample Type recovery	Sample No.	SPT Values (blw/6 in)	Qu (tsf)	Moisture Content (%)	Profile	Elevation (ft)	SOIL AND ROCK DESCRIPTION	Depth (ft)	Sample Type recovery	Sample No.	SPT Values (blw/6 in)	Qu (tsf)	Moisture Content (%)
	545.6	Medium dense, gray SILT to SILTY LOAM, trace gravel --DRY--	45	X	15	0 0 3	0.57 B	24		527.4		65	X	19	28 30 32	NP	17
	540.6	Brown, coarse SAND															
	538.5	Hard, gray SILTY CLAY LOAM, trace gravel	55	X	17	10 11 15	5.25 B	16									
	535.6	Dense to very dense, gray SILTY LOAM to SILT, trace gravel, occasional sand seams --DRY--	60	X	18	14 18 18	NP	12									
GENERAL NOTES										WATER LEVEL DATA							

Begin Drilling **07-24-2014** Complete Drilling **07-24-2014**
 Drilling Contractor **Wang Testing Services** Drill Rig **D-50 TMR [78%]**
 Driller **R&J** Logger **S. Woods** Checked by **C. Marin**
 Drilling Method **2.25' SSA to 10', mud rotary thereafter, boring**
backfilled upon completion

While Drilling **Rotary wash**
 At Completion of Drilling **mud in the borehole**
 Time After Drilling **NA**
 Depth to Water **NA**
 The stratification lines represent the approximate boundary between soil types; the actual transition may be gradual.

WANGENGINC 11000401.GPJ WANGENG.GDT 1/31/18



BORING LOG 1703-B-04

wangeng@wangeng.com
 1145 N Main Street
 Lombard, IL 60148
 Telephone: (630) 953-9928
 Fax: (630) 953-9938

WEI Job No.: 1100-04-01

Client **AECOM**
 Project **Circle Interchange Reconstruction**
 Location **Section 17, T39N, R14E of 3rd PM**

Datum: NAVD 88
 Elevation: 584.72 ft
 North: 1898071.44 ft
 East: 1171813.94 ft
 Station: 1104+42.63
 Offset: 42.6570 LT

Profile	Elevation (ft)	SOIL AND ROCK DESCRIPTION	Depth (ft)	Sample Type recovery	Sample No.	SPT Values (blw/6 in)	Qu (tsf)	Moisture Content (%)	Profile	Elevation (ft)	SOIL AND ROCK DESCRIPTION	Depth (ft)	Sample Type recovery	Sample No.	SPT Values (blw/6 in)	Qu (tsf)	Moisture Content (%)
	584.53	4'-4" 53-inch thick CRUSHED STONE --FILL--															
		Very stiff, dark brown and gray SILTY CLAY LOAM, trace gravel, brick and glass fragments --FILL--			1	5 11 15	2.25 P	26						9	0 1 2	0.25 B	26
					2	3 7 9	2.75 P	16				25		10	0 0 2	0.25 B	26
	579.2	Very soft to medium stiff, gray CLAY to SILTY CLAY, trace gravel			3	2 3 4	0.66 B	19						11	0 0 1	0.25 B	27
		--L _L (%)=29, P _L (%)=16-- --%Gravel=3.8-- --%Sand=16.9-- --%Silt=54.2-- --%Clay=25.1-- --A-6(8)--			4	2 2 3	0.57 B	21				30		12	0 0 2	0.33 B	26
					5	0 1 3	0.49 B	24									
					6	0 2 2	0.44 B	23				35		13	0 2 2	0.16 B	25
					7	0 2 2	0.41 B	25									
					8	0 0 0	0.41 B	25				40		14	0 1 2	0.33 B	28
											--L _L (%)=36, P _L (%)=18-- --%Gravel=1.8-- --%Sand=10.7--						

GENERAL NOTES

WATER LEVEL DATA

Begin Drilling **10-10-2013** Complete Drilling **10-17-2013**
 Drilling Contractor **Wang Testing Services** Drill Rig **D-50 TMR [78%]**
 Driller **R&R** Logger **D. Kolpacki** Checked by **C. Marin**
 Drilling Method **2.25" SSA to 10', mud rotary thereafter, boring**
backfilled upon completion

While Drilling ∇ **74.00 ft**
 At Completion of Drilling ∇ **91.25 ft**
 Time After Drilling **NA**
 Depth to Water ∇ **NA**

The stratification lines represent the approximate boundary between soil types; the actual transition may be gradual.

WANGENGINC 11000401.GPJ WANGENG.GDT 1/31/18



BORING LOG 1703-B-04

wangeng@wangeng.com
 1145 N Main Street
 Lombard, IL 60148
 Telephone: (630) 953-9928
 Fax: (630) 953-9938

WEI Job No.: 1100-04-01

Client **AECOM**
 Project **Circle Interchange Reconstruction**
 Location **Section 17, T39N, R14E of 3rd PM**

Datum: NAVD 88
 Elevation: 584.72 ft
 North: 1898071.44 ft
 East: 1171813.94 ft
 Station: 1104+42.63
 Offset: 42.6570 LT

Profile	Elevation (ft)	SOIL AND ROCK DESCRIPTION	Depth (ft)	Sample Type recovery	Sample No.	SPT Values (blw/6 in)	Qu (tsf)	Moisture Content (%)	Profile	Elevation (ft)	SOIL AND ROCK DESCRIPTION	Depth (ft)	Sample Type recovery	Sample No.	SPT Values (blw/6 in)	Qu (tsf)	Moisture Content (%)
		--%Silt=50.0-- --%Clay=37.5-- --A-6(15)--															
	538.0	Very stiff, gray SILTY CLAY, trace gravel	45		15	3 4 4	0.66 B	20			--L _L (%)=23, P _L (%)=16-- --%Gravel=7.7-- --%Sand=23.1-- --%Silt=55.2-- --%Clay=14.0-- --A-4(2)--	65		19	15 25 35	8.61 S	12
	533.0		50		16	4 7 11	3.53 B	23			--L _L (%)=27, P _L (%)=16-- --%Gravel=6.1-- --%Sand=20.1-- --%Silt=50.9-- --%Clay=22.9-- --A-6(6)--	70		20	14 19 25	8.45 S	14
	533.0	Dense, gray SANDY LOAM, trace gravel															
	530.5	Hard, gray SILTY LOAM, trace gravel	55		17	11 14 26	NP	12		510.7	Very dense, gray SILTY LOAM, trace gravel	75		21	18 36 50/5	NP	20
											--Saturated--						
	508.0	Hard, gray SILTY CLAY LOAM to SILTY LOAM, trace gravel															
			60		18	18 15 22	5.49 S	13				80		22	34 50/6	7.95 S	11

GENERAL NOTES

WATER LEVEL DATA

Begin Drilling **10-10-2013** Complete Drilling **10-17-2013**
 Drilling Contractor **Wang Testing Services** Drill Rig **D-50 TMR [78%]**
 Driller **R&R** Logger **D. Kolpacki** Checked by **C. Marin**
 Drilling Method **2.25" SSA to 10', mud rotary thereafter, boring**
backfilled upon completion

While Drilling **74.00 ft**
 At Completion of Drilling **91.25 ft**
 Time After Drilling **NA**
 Depth to Water **NA**

The stratification lines represent the approximate boundary between soil types; the actual transition may be gradual.

WANGENGINC 11000401.GPJ WANGENG.GDT 1/31/18



BORING LOG 1703-B-04

wangeng@wangeng.com
 1145 N Main Street
 Lombard, IL 60148
 Telephone: (630) 953-9928
 Fax: (630) 953-9938

WEI Job No.: 1100-04-01

Client: **AECOM**
 Project: **Circle Interchange Reconstruction**
 Location: **Section 17, T39N, R14E of 3rd PM**

Datum: NAVD 88
 Elevation: 584.72 ft
 North: 1898071.44 ft
 East: 1171813.94 ft
 Station: 1104+42.63
 Offset: 42.6570 LT

Profile	Elevation (ft)	SOIL AND ROCK DESCRIPTION	Depth (ft)	Sample Type recovery	Sample No.	SPT Values (blw/6 in)	Qu (tsf)	Moisture Content (%)	Profile	Elevation (ft)	SOIL AND ROCK DESCRIPTION	Depth (ft)	Sample Type recovery	Sample No.	SPT Values (blw/6 in)	Qu (tsf)	Moisture Content (%)	
		--HARD DRILLING-- --Possible Cobbles--	85	X	23	50/6	4.50 P					105	X	27	21 50/3	NP	14	
		--HARD DRILLING-- --Possible Cobbles--	90	X	24	28 50/5	3.69 S	17				110		1				
	493.5	Very dense, gray GRAVELLY SAND --Saturated--								478.7	Strong, light gray, poor to excellent rock mass quality, bedded fresh DOLOSTONE, up to 30-inch beds, 17-inch spaced joints, horizontal joints with less than 0.2-inch infilling, hard joint wall, with stylolitic surfaces, and moderately vuggy porosity. --Run 1 - RECOVERY=88%-- --RQD=26%-- 109.5ft-Qu=10990 psi ---> --Run 2 - RECOVERY=99%-- --RQD=92%-- 113.0ft-Qu=9060 psi --->							
			95	X	25	50/3	NP	10				115		2				
			100	X	26	19 50/2	NP	10		466.7	Boring terminated at 118.00 ft	120						

GENERAL NOTES

WATER LEVEL DATA

Begin Drilling **10-10-2013** Complete Drilling **10-17-2013**
 Drilling Contractor **Wang Testing Services** Drill Rig **D-50 TMR [78%]**
 Driller **R&R** Logger **D. Kolpacki** Checked by **C. Marin**
 Drilling Method **2.25" SSA to 10', mud rotary thereafter, boring**
backfilled upon completion

While Drilling ∇ **74.00 ft**
 At Completion of Drilling ∇ **91.25 ft**
 Time After Drilling **NA**
 Depth to Water ∇ **NA**

The stratification lines represent the approximate boundary between soil types; the actual transition may be gradual.

WANGENGINC 11000401.GPJ WANGENG.GDT 1/31/18



BORING LOG 1704-B-04

wangeng@wangeng.com
 1145 N Main Street
 Lombard, IL 60148
 Telephone: (630) 953-9928
 Fax: (630) 953-9938

WEI Job No.: 1100-04-01

Client: **AECOM**
 Project: **Circle Interchange Reconstruction**
 Location: **Section 17, T39N, R14E of 3rd PM**

Datum: NAVD 88
 Elevation: 584.72 ft
 North: 1897903.29 ft
 East: 1171842.81 ft
 Station: 5159+38.86
 Offset: 50.4076 RT

Profile	Elevation (ft)	SOIL AND ROCK DESCRIPTION	Depth (ft)	Sample Type recovery	Sample No.	SPT Values (blw/6 in)	Qu (tsf)	Moisture Content (%)	Profile	Elevation (ft)	SOIL AND ROCK DESCRIPTION	Depth (ft)	Sample Type recovery	Sample No.	SPT Values (blw/6 in)	Qu (tsf)	Moisture Content (%)
	583.2	Medium dense, gray GRAVELLY LOAM, trace brick fragments --FILL--															
	581.7	Medium dense, brown and black SILTY LOAM, trace plants --FILL--			1	14 10 6	NP	6						9	0 0 0	< 0.25 P	32
	579.2	Loose, gray GRAVEL --FILL--			2	7 4 3	NP	6				25		10	0 0 0	< 0.25 P	24
	574.2	Soft to medium stiff gray SILTY CLAY LOAM, trace gravel --L _L (%)=31, P _L (%)=16-- --%Gravel=2.9-- --%Sand=19.5-- --%Silt=49.6-- --%Clay=28.0-- --A-6(10)--			3	2 1 1	0.57 B	24						11	0 0 0	< 0.25 P	37
					4	0 0 0	0.33 B	24				30		12	0 0 0	< 0.25 P	36
		Very soft to medium stiff, gray CLAY to SILTY CLAY, trace gravel			5	0 0 0	0.25 B	29									
					6	0 0 0	0.16 B	20				35		13	0 1 3	0.66 B	23
					7	0 0 0	< 0.25 P	27									
					8	0 0 0	< 0.25 P	32				40		14	0 2 4	0.90 B	24

GENERAL NOTES

Begin Drilling **10-02-2013** Complete Drilling **10-03-2013**
 Drilling Contractor **Wang Testing Services** Drill Rig **D-50 TMR [78%]**
 Driller **R&R** Logger **A. Tomaras** Checked by **C. Marin**
 Drilling Method **3.25" HSA, boring backfilled upon completion**

WATER LEVEL DATA

While Drilling ∇ **10.50 ft**
 At Completion of Drilling ∇ **mud in the borehole**
 Time After Drilling **NA**
 Depth to Water ∇ **NA**

The stratification lines represent the approximate boundary between soil types; the actual transition may be gradual.

WANGENGINC 11000401.GPJ WANGENG.GDT 1/31/18



BORING LOG 1704-B-04

wangeng@wangeng.com
 1145 N Main Street
 Lombard, IL 60148
 Telephone: (630) 953-9928
 Fax: (630) 953-9938

WEI Job No.: 1100-04-01

Client **AECOM**
 Project **Circle Interchange Reconstruction**
 Location **Section 17, T39N, R14E of 3rd PM**

Datum: NAVD 88
 Elevation: 584.72 ft
 North: 1897903.29 ft
 East: 1171842.81 ft
 Station: 5159+38.86
 Offset: 50.4076 RT

Profile	Elevation (ft)	SOIL AND ROCK DESCRIPTION	Depth (ft)	Sample Type recovery	Sample No.	SPT Values (blw/6 in)	Qu (tsf)	Moisture Content (%)	Profile	Elevation (ft)	SOIL AND ROCK DESCRIPTION	Depth (ft)	Sample Type recovery	Sample No.	SPT Values (blw/6 in)	Qu (tsf)	Moisture Content (%)
	543.0	--%Silt=49.9-- --%Clay=35.9-- --A-6(16)--															
		Very stiff to hard, gray SILTY CLAY, trace gravel	45	○	15	4 5 7	2.00 N/6					65	⊗	19	26 34 43	NP	15
		--Coarse gravel and cobbles-->															
			50	⊗	16	12 13 18	5.17 N/6	13		518.0	Very dense, gray SILTY LOAM to SILTY CLAY LOAM, trace gravel	70	⊗	20	22 22 28	6.56 S	12
			55	⊗	17	7 6 10	2.79 B	20				75	⊗	21	11 30 50/5	4.00 P	8
	528.0	Very dense, gray SILT	60	○	18	16 20 25	NA					80	⊗	22	21 50 30/2	4.50 P	9

GENERAL NOTES

WATER LEVEL DATA

Begin Drilling **10-02-2013** Complete Drilling **10-03-2013**
 Drilling Contractor **Wang Testing Services** Drill Rig **D-50 TMR [78%]**
 Driller **R&R** Logger **A. Tomaras** Checked by **C. Marin**
 Drilling Method **3.25" HSA, boring backfilled upon completion**

While Drilling **10.50 ft**
 At Completion of Drilling **mud in the borehole**
 Time After Drilling **NA**
 Depth to Water **NA**

The stratification lines represent the approximate boundary between soil types; the actual transition may be gradual.

WANGENGINC 11000401.GPJ WANGENG.GDT 1/31/18



BORING LOG 1704-B-04

wangeng@wangeng.com
 1145 N Main Street
 Lombard, IL 60148
 Telephone: (630) 953-9928
 Fax: (630) 953-9938

WEI Job No.: 1100-04-01

Client **AECOM**
 Project **Circle Interchange Reconstruction**
 Location **Section 17, T39N, R14E of 3rd PM**

Datum: NAVD 88
 Elevation: 584.72 ft
 North: 1897903.29 ft
 East: 1171842.81 ft
 Station: 5159+38.86
 Offset: 50.4076 RT

Profile	Elevation (ft)	SOIL AND ROCK DESCRIPTION	Depth (ft)	Sample Type recovery	Sample No.	SPT Values (blw/6 in)	Qu (tsf)	Moisture Content (%)	Profile	Elevation (ft)	SOIL AND ROCK DESCRIPTION	Depth (ft)	Sample Type recovery	Sample No.	SPT Values (blw/6 in)	Qu (tsf)	Moisture Content (%)
											--WEATHERED BEDROCK--						
											--ROLLER BIT REFUSAL--						
	481.2										Strong, light gray, fair rock mass quality, bedded fresh DOLOSTONE, up to 24-inch beds, 1 to 24-inch spaced joints, horizontal and oblique joints with less than 0.2-inch infilling, hard joint wall, with stylolitic surfaces, and moderately vuggy porosity.	105					
											--Run 1 - RECOVERY=94%-- --RQD=69%--			1			
	497.2	Very dense, gray SANDY GRAVEL --Saturated--	85		23	33 70/3	8.94 B	20									
			90		24	39 33 31	NP	10									
			95		25	45 37 27	NP	7									
	487.7	Very dense, gray GRAVELLY SILTY LOAM, some cobbles and boulders --AUGER REFUSAL--	100		26	39 60/2	NP	11									
	484.7																
											--Highly fragmented-->						
											Boring terminated at 113.50 ft						

GENERAL NOTES

WATER LEVEL DATA

Begin Drilling **10-02-2013** Complete Drilling **10-03-2013**
 Drilling Contractor **Wang Testing Services** Drill Rig **D-50 TMR [78%]**
 Driller **R&R** Logger **A. Tomaras** Checked by **C. Marin**
 Drilling Method **3.25" HSA, boring backfilled upon completion**

While Drilling ∇ **10.50 ft**
 At Completion of Drilling ∇ **mud in the borehole**
 Time After Drilling **NA**
 Depth to Water ∇ **NA**

The stratification lines represent the approximate boundary between soil types; the actual transition may be gradual.

WANGENGINC 11000401.GPJ WANGENG.GDT 1/31/18



wangeng@wangeng.com
 1145 N Main Street
 Lombard, IL 60148
 Telephone: (630) 953-9928
 Fax: (630) 953-9938

BORING LOG 1705-B-06A

WEI Job No.: 1100-04-01

Client: **AECOM**
 Project: **Circle Interchange Reconstruction**
 Location: **Section 17, T39N, R14E of 3rd PM**

Datum: NAVD 88
 Elevation: 591.98 ft
 North: 1897749.88 ft
 East: 1171805.18 ft
 Station: 1827+13.77
 Offset: 38.2558 RT

Profile	Elevation (ft)	SOIL AND ROCK DESCRIPTION	Depth (ft)	Sample Type recovery	Sample No.	SPT Values (blw/6 in)	Qu (tsf)	Moisture Content (%)	Profile	Elevation (ft)	SOIL AND ROCK DESCRIPTION	Depth (ft)	Sample Type recovery	Sample No.	SPT Values (blw/6 in)	Qu (tsf)	Moisture Content (%)
	591.5	6-inch thick, black SILTY LOAM --TOPSOIL--															
		Medium dense to dense, brown LOAM, little gravel and brick fragments --FILL--			1	9 17 13	NP	6							0 0 1	0.08 B	26
					2	2 15 9	NP	14				25			0 0 2	0.25 B	26
	586.5	Very stiff, gray SILTY CLAY LOAM, trace gravel			3	2 3 4	2.95 B	17							0 0 3	0.25 B	28
					4	2 4 4	2.54 B	22				30			0 1 2	0.57 B	23
	581.5	Very soft to medium stiff, gray CLAY to SILTY CLAY, trace gravel			5	3 3 3	< 0.25 P	21									
					6	0 2 2	0.41 B	24				35			0 1 2	0.50 P	21
					7	0 1 1	0.25 B	22									
					8	0 0 2	0.41 B	26				40			0 3 2	0.49 B	24

GENERAL NOTES

WATER LEVEL DATA

Begin Drilling **07-25-2013** Complete Drilling **07-26-2013**
 Drilling Contractor **Wang Testing Services** Drill Rig **CME-55 TMR [85%]**
 Driller **R&J** Logger **A. Tomaras** Checked by **C. Marin**
 Drilling Method **2.25" SSA to 10', mud rotary thereafter, boring**
backfilled upon completion

While Drilling **Rotary wash**
 At Completion of Drilling **mud in the borehole**
 Time After Drilling **NA**
 Depth to Water **NA**

The stratification lines represent the approximate boundary between soil types; the actual transition may be gradual.

WANGENGINC 11000401.GPJ WANGENG.GDT 1/31/18



wangeng@wangeng.com
 1145 N Main Street
 Lombard, IL 60148
 Telephone: (630) 953-9928
 Fax: (630) 953-9938

BORING LOG 1705-B-06A

WEI Job No.: 1100-04-01

Client **AECOM**
 Project **Circle Interchange Reconstruction**
 Location **Section 17, T39N, R14E of 3rd PM**

Datum: NAVD 88
 Elevation: 591.98 ft
 North: 1897749.88 ft
 East: 1171805.18 ft
 Station: 1827+13.77
 Offset: 38.2558 RT

Profile	Elevation (ft)	SOIL AND ROCK DESCRIPTION	Depth (ft)	Sample Type recovery	Sample No.	SPT Values (blw/6 in)	Qu (tsf)	Moisture Content (%)	Profile	Elevation (ft)	SOIL AND ROCK DESCRIPTION	Depth (ft)	Sample Type recovery	Sample No.	SPT Values (blw/6 in)	Qu (tsf)	Moisture Content (%)
			45		15	0 2 2	0.41 B	25				65		19	10 12 19	4.92 B	18
			50		16	1 1 2	0.33 B	25		525.2	Very stiff, gray CLAY, trace gravel	70		20	6 9 10	2.54 B	24
	540.2	Very stiff to hard, gray SILTY CLAY, trace gravel	55		17	6 7 13	3.36 B	19		518.2	Loose, gray SILT --Wet--	75		21	2 4 5	NP	19
			60		18	13 18 21	4.84 B	14		515.2	Hard, gray SILTY CLAY, trace gravel	80		22	13 20 28	8.94 S	13

GENERAL NOTES

WATER LEVEL DATA

Begin Drilling **07-25-2013** Complete Drilling **07-26-2013**
 Drilling Contractor **Wang Testing Services** Drill Rig **CME-55 TMR [85%]**
 Driller **R&J** Logger **A. Tomaras** Checked by **C. Marin**
 Drilling Method **2.25" SSA to 10', mud rotary thereafter, boring**
backfilled upon completion

While Drilling **Rotary wash**
 At Completion of Drilling **mud in the borehole**
 Time After Drilling **NA**
 Depth to Water **NA**

The stratification lines represent the approximate boundary between soil types; the actual transition may be gradual.

WANGENGINC 11000401.GPJ WANGENG.GDT 1/31/18



wangeng@wangeng.com
 1145 N Main Street
 Lombard, IL 60148
 Telephone: (630) 953-9928
 Fax: (630) 953-9938

BORING LOG 1705-B-06A

WEI Job No.: 1100-04-01

Client: **AECOM**
 Project: **Circle Interchange Reconstruction**
 Location: **Section 17, T39N, R14E of 3rd PM**

Datum: NAVD 88
 Elevation: 591.98 ft
 North: 1897749.88 ft
 East: 1171805.18 ft
 Station: 1827+13.77
 Offset: 38.2558 RT

Profile	Elevation (ft)	SOIL AND ROCK DESCRIPTION	Depth (ft)	Sample Type recovery	Sample No.	SPT Values (blw/6 in)	Qu (tsf)	Moisture Content (%)	Profile	Elevation (ft)	SOIL AND ROCK DESCRIPTION	Depth (ft)	Sample Type recovery	Sample No.	SPT Values (blw/6 in)	Qu (tsf)	Moisture Content (%)
	510.2	Very dense to hard, gray SILTY LOAM to SILTY CLAY LOAM, trace gravel								490.0	Strong, fair to good rock quality, light gray, fresh, joint breaks with little to no infill, slightly vuggy DOLOSTONE with stylolites --Run 1 - RECOVERY=100%-- --RQD (top 5ft)=45%-- --RQD= (10ft)=62%--						
	85		23	33 46 50/6	4.50 P	10				26		60/6	NP	17			
	90		24	13 20 26	8.61 S	11				1			NP				
	499.0	Very dense, SANDY GRAVEL, with rock fragments								480.0	Boring terminated at 112.00 ft						
	95		25	21 24 29	NP	11											
	100																

--HARD DRILLING--
 --Possible Cobbles--

--HARD DRILLING--
 --Possible Cobbles--

C
O
R
E

GENERAL NOTES

WATER LEVEL DATA

Begin Drilling **07-25-2013** Complete Drilling **07-26-2013**
 Drilling Contractor **Wang Testing Services** Drill Rig **CME-55 TMR [85%]**
 Driller **R&J** Logger **A. Tomaras** Checked by **C. Marin**
 Drilling Method **2.25" SSA to 10', mud rotary thereafter, boring backfilled upon completion**

While Drilling **Rotary wash**
 At Completion of Drilling **mud in the borehole**
 Time After Drilling **NA**
 Depth to Water **NA**

The stratification lines represent the approximate boundary between soil types; the actual transition may be gradual.

WANGENGINC 11000401.GPJ WANGENG.GDT 1/31/18



BORING LOG 1705-B-10

wangeng@wangeng.com
 1145 N Main Street
 Lombard, IL 60148
 Telephone: (630) 953-9928
 Fax: (630) 953-9938

WEI Job No.: 1100-04-01

Client: **AECOM**
 Project: **Circle Interchange Reconstruction**
 Location: **Section 17, T39N, R14E of 3rd PM**

Datum: NAVD 88
 Elevation: 588.29 ft
 North: 1898131.01 ft
 East: 1171315.43 ft
 Station: 1833+49.70
 Offset: 2.5590 LT

Profile	Elevation (ft)	SOIL AND ROCK DESCRIPTION	Depth (ft)	Sample Type recovery	Sample No.	SPT Values (blw/6 in)	Qu (tsf)	Moisture Content (%)	Profile	Elevation (ft)	SOIL AND ROCK DESCRIPTION	Depth (ft)	Sample Type recovery	Sample No.	SPT Values (blw/6 in)	Qu (tsf)	Moisture Content (%)	
		12-inch thick, dark brown LOAM --TOPSOIL--																
	587.3	Medium dense, brown LOAM, trace gravel, crushed stone, and brick fragments --FILL--			1	4 10 7	NP	10						9	0 0 1	0.16 B	22	
	584.3	Medium dense, brown SAND --FILL--			2	9 6 5	NP	8						10	0 2 1	0.25 B	24	
	582.8	Very stiff, gray SILTY CLAY, trace gravel			3	3 3 3	3.50 P	16						11	1 1 2	0.08 B	26	
	580.3	Very soft to medium stiff, gray CLAY to SILTY CLAY, trace gravel			4	3 2 3	0.41 B	22						12	0 2 2	0.08 B	22	
					5	1 2 3	0.49 B	19										
		--In-Situ Vane Shear, 13.0 feet-- --S _{u undis} = 1061.9 psf-- --S _{u remold} = 543.9 psf-- --Sensitivity = 1.95--			1									4				
					6	2 2 3	0.41 B	20						13	0 0 1	0.16 B	25	
					7	0 2 1	0.33 B	25						5				
		--In-Situ Vane Shear, 18.0 feet-- --S _{u undis} = 1191.4 psf-- --S _{u remold} = 543.9 psf-- --Sensitivity = 2.19--			2													
					8	1 2 2	0.41 B	22						14	0 3 3	0.57 B	23	

GENERAL NOTES

Begin Drilling **07-30-2013** Complete Drilling **08-01-2013**
 Drilling Contractor **Wang Testing Services** Drill Rig **CME-55 TMR [85%]**
 Driller **R&J** Logger **A. Tomaras** Checked by **C. Marin**
 Drilling Method **2.25" SSA to 10', mud rotary thereafter, boring**
backfilled upon completion

WATER LEVEL DATA

While Drilling **DRY**
 At Completion of Drilling **mud in the borehole**
 Time After Drilling **NA**
 Depth to Water **NA**

The stratification lines represent the approximate boundary between soil types; the actual transition may be gradual.

WANGENGINC 11000401.GPJ WANGENG.GDT 1/31/18



BORING LOG 1705-B-10

wangeng@wangeng.com
 1145 N Main Street
 Lombard, IL 60148
 Telephone: (630) 953-9928
 Fax: (630) 953-9938

WEI Job No.: 1100-04-01

Client **AECOM**
 Project **Circle Interchange Reconstruction**
 Location **Section 17, T39N, R14E of 3rd PM**

Datum: NAVD 88
 Elevation: 588.29 ft
 North: 1898131.01 ft
 East: 1171315.43 ft
 Station: 1833+49.70
 Offset: 2.5590 LT

Profile	Elevation (ft)	SOIL AND ROCK DESCRIPTION	Depth (ft)	Sample Type recovery	Sample No.	SPT Values (blw/6 in)	Qu (tsf)	Moisture Content (%)	Profile	Elevation (ft)	SOIL AND ROCK DESCRIPTION	Depth (ft)	Sample Type recovery	Sample No.	SPT Values (blw/6 in)	Qu (tsf)	Moisture Content (%)
		--In-Situ Vane Shear, 40.5 feet-- -- $S_{u\ undis}$ = 1809.5 psf-- -- $S_{u\ remold}$ = 1137.4 psf-- --Sensitivity = 1.59--			6												
		--In-Situ Vane Shear, 45.5 feet-- -- $S_{u\ undis}$ = 2585.0 psf-- -- $S_{u\ remold}$ = 1551.0 psf-- --Sensitivity = 1.66--			15	2 2 4	0.33 B	19						18	5 12 30	4.18 B	19
	541.5	Very stiff, gray SILTY CLAY, trace gravel			16	5 8 14	2.79 B	19		521.5	Stiff, gray, laminated layers of CLAY and SILT			20	5 4 6	1.31 B	27
	533.8	Medium dense, gray, medium SAND	55		17	8 12 17	4.84 B	14		516.5	Hard, gray SILTY CLAY LOAM to SILTY LOAM, trace gravel			21	10 14 31	9.51 S	12
	531.5	Hard, gray SILTY CLAY, trace gravel and fine sand lenses			18	6 10 20	4.02 B	19						22	18 22 25	8.94 S	13

GENERAL NOTES

WATER LEVEL DATA

Begin Drilling **07-30-2013** Complete Drilling **08-01-2013**
 Drilling Contractor **Wang Testing Services** Drill Rig **CME-55 TMR [85%]**
 Driller **R&J** Logger **A. Tomaras** Checked by **C. Marin**
 Drilling Method **2.25" SSA to 10', mud rotary thereafter, boring**
backfilled upon completion

While Drilling ∇ **DRY**
 At Completion of Drilling ∇ **mud in the borehole**
 Time After Drilling **NA**
 Depth to Water ∇ **NA**

The stratification lines represent the approximate boundary between soil types; the actual transition may be gradual.

WANGENGINC 11000401.GPJ WANGENG.GDT 1/31/18



BORING LOG 1705-B-10

wangeng@wangeng.com
 1145 N Main Street
 Lombard, IL 60148
 Telephone: (630) 953-9928
 Fax: (630) 953-9938

WEI Job No.: 1100-04-01

Client **AECOM**
 Project **Circle Interchange Reconstruction**
 Location **Section 17, T39N, R14E of 3rd PM**

Datum: NAVD 88
 Elevation: 588.29 ft
 North: 1898131.01 ft
 East: 1171315.43 ft
 Station: 1833+49.70
 Offset: 2.5590 LT

Profile	Elevation (ft)	SOIL AND ROCK DESCRIPTION	Depth (ft)	Sample Type recovery	Sample No.	SPT Values (blw/6 in)	Qu (tsf)	Moisture Content (%)	Profile	Elevation (ft)	SOIL AND ROCK DESCRIPTION	Depth (ft)	Sample Type recovery	Sample No.	SPT Values (blw/6 in)	Qu (tsf)	Moisture Content (%)	
	504.0	Very dense, gray SILT to SILTY LOAM, trace to some gravel	85	23	23	37 37 50/5	4.35 S	13		486.5	Very dense, gray GRAVELLY SAND, trace cobbles --HARD DRILLING-- --Possible Cobbles--	105	27	27	50/2			NR
		--HARD DRILLING (5 min/0.5')-- --Possible Cobbles--		24	24	50/2	NP	11		481.3	Strong, poor to fair rock quality, light gray, fresh, vertical and horizontal joints, joint breaks with little to no infill, horizontal stylolites, slightly vuggy DOLOSTONE	110						
		--HARD DRILLING-- --Possible Cobbles--		25	25	50/6	NP	11			--Run 1 - RECOVERY= 97.5%-- --RQD(top 5ft)=73%-- --RQD(10ft)=50%--	115	1	1				NP
	492.0	Very dense, gray SILT		26	26	20 26 40	NP	17		471.3	Boring terminated at 117.00 ft	120						

GENERAL NOTES

WATER LEVEL DATA

Begin Drilling **07-30-2013** Complete Drilling **08-01-2013**
 Drilling Contractor **Wang Testing Services** Drill Rig **CME-55 TMR [85%]**
 Driller **R&J** Logger **A. Tomaras** Checked by **C. Marin**
 Drilling Method **2.25" SSA to 10', mud rotary thereafter, boring backfilled upon completion**

While Drilling **DRY**
 At Completion of Drilling **mud in the borehole**
 Time After Drilling **NA**
 Depth to Water **NA**

The stratification lines represent the approximate boundary between soil types; the actual transition may be gradual.

WANGENGINC 11000401.GPJ WANGENG.GDT 1/31/18



BORING LOG 1705-B-11

wangeng@wangeng.com
 1145 N Main Street
 Lombard, IL 60148
 Telephone: (630) 953-9928
 Fax: (630) 953-9938

WEI Job No.: 1100-04-01

Client **AECOM**
 Project **Circle Interchange Reconstruction**
 Location **Section 17, T39N, R14E of 3rd PM**

Datum: NAVD 88
 Elevation: 580.50 ft
 North: 1898132.10 ft
 East: 1171174.95 ft
 Station: 1834+90.93
 Offset: 2.3250 LT

Profile	Elevation (ft)	SOIL AND ROCK DESCRIPTION	Depth (ft)	Sample Type recovery	Sample No.	SPT Values (blw/6 in)	Qu (tsf)	Moisture Content (%)	Profile	Elevation (ft)	SOIL AND ROCK DESCRIPTION	Depth (ft)	Sample Type recovery	Sample No.	SPT Values (blw/6 in)	Qu (tsf)	Moisture Content (%)
	579.8	8-inch thick CRUSHED STONE															
		Medium dense, brown SILTY LOAM, trace gravel and pieces of cinders --FILL--			1	4 5 6	NP	14						9	0 0 0	0.49 B	26
	577.5	Medium stiff to very stiff, brown SILTY CLAY LOAM, trace gravel, pockets of fine sand			2	2 1 1	2.50 P	14				25		10	0 0 0	0.33 B	28
					3	2 3 3	1.07 B	18						11	0 0 2	0.16 B	24
					4	2 1 3	0.74 B	17				30		12	0 0 1	0.33 B	26
					5	0 2 3	1.15 B	18									
	567.5	Very soft to medium stiff, gray and brown CLAY to SILTY CLAY, trace gravel			6	0 0 0	0.74 B	25				35		13	0 2 3	0.82 B	27
					7	0 0 1	0.74 B	25									
					8	0 0 2	0.74 B	22				40		14	2 2 3	0.66 B	23

GENERAL NOTES

WATER LEVEL DATA

Begin Drilling **07-28-2013** Complete Drilling **07-29-2013**
 Drilling Contractor **Wang Testing Services** Drill Rig **D-50 TMR [78%]**
 Driller **R&N** Logger **A. Happel** Checked by **C. Marin**
 Drilling Method **2.25" SSA to 10', mud rotary thereafter, boring**
backfilled upon completion

While Drilling **Rotary wash**
 At Completion of Drilling **mud in the borehole**
 Time After Drilling **NA**
 Depth to Water **NA**

The stratification lines represent the approximate boundary between soil types; the actual transition may be gradual.

WANGENGINC 11000401.GPJ WANGENG.GDT 1/31/18



BORING LOG 1705-B-11

wangeng@wangeng.com
 1145 N Main Street
 Lombard, IL 60148
 Telephone: (630) 953-9928
 Fax: (630) 953-9938

WEI Job No.: 1100-04-01

Client **AECOM**
 Project **Circle Interchange Reconstruction**
 Location **Section 17, T39N, R14E of 3rd PM**

Datum: NAVD 88
 Elevation: 580.50 ft
 North: 1898132.10 ft
 East: 1171174.95 ft
 Station: 1834+90.93
 Offset: 2.3250 LT

Profile	Elevation (ft)	SOIL AND ROCK DESCRIPTION	Depth (ft)	Sample Type recovery	Sample No.	SPT Values (blw/6 in)	Qu (tsf)	Moisture Content (%)	Profile	Elevation (ft)	SOIL AND ROCK DESCRIPTION	Depth (ft)	Sample Type recovery	Sample No.	SPT Values (blw/6 in)	Qu (tsf)	Moisture Content (%)
	538.8	Very stiff to hard, gray CLAY to SILTY CLAY, trace gravel								518.8	Dense to very dense, gray SILTY LOAM, trace gravel						
	45		15	5 9 13	4.92 B	16			65	19		20 27 42	NP	13			
	50		16	7 10 15	4.20 B	16	--L _L (%)=37, P _L (%)=17-- --%Gravel=1.9-- --%Sand=11.6-- --%Silt=47.1-- --%Clay=39.5-- --A-6 (17)--		70	20		14 20 29	NP	15			
	55		17	6 12 18	3.77 B	14			75	21		29 45 50/4	NP	10			
	523.8	Medium dense, gray SILT --Moist--								503.8	Hard, gray SILTY CLAY LOAM, trace gravel						
	60									80							

GENERAL NOTES

WATER LEVEL DATA

Begin Drilling **07-28-2013** Complete Drilling **07-29-2013**
 Drilling Contractor **Wang Testing Services** Drill Rig **D-50 TMR [78%]**
 Driller **R&N** Logger **A. Happel** Checked by **C. Marin**
 Drilling Method **2.25" SSA to 10', mud rotary thereafter, boring**
backfilled upon completion

While Drilling **Rotary wash**
 At Completion of Drilling **mud in the borehole**
 Time After Drilling **NA**
 Depth to Water **NA**

The stratification lines represent the approximate boundary between soil types; the actual transition may be gradual.

WANGENGINC 11000401.GPJ WANGENG.GDT 1/31/18



wangeng@wangeng.com
 1145 N Main Street
 Lombard, IL 60148
 Telephone: (630) 953-9928
 Fax: (630) 953-9938

BORING LOG 1705-B-11A

WEI Job No.: 1100-04-01

Client: **AECOM**
 Project: **Circle Interchange Reconstruction**
 Location: **Section 17, T39N, R14E of 3rd PM**

Datum: NAVD 88
 Elevation: 586.03 ft
 North: 1898136.23 ft
 East: 1171162.02 ft
 Station: 1835+03.58
 Offset: 2.6066 RT

Profile	Elevation (ft)	SOIL AND ROCK DESCRIPTION	Depth (ft)	Sample Type recovery	Sample No.	SPT Values (blw/6 in)	Qu (tsf)	Moisture Content (%)	Profile	Elevation (ft)	SOIL AND ROCK DESCRIPTION	Depth (ft)	Sample Type recovery	Sample No.	SPT Values (blw/6 in)	Qu (tsf)	Moisture Content (%)	
		--Drilled without sampling--																
			5								--%Clay=34.8-- --A-6 (13)-- --L _L (%)=33, P _L (%)=17-- --%Gravel=2.7-- --%Sand=14.4-- --%Silt=48.7-- --%Clay=34.3-- --A-6 (12)--	25		3				
			10								--L _L (%)=34, P _L (%)=17-- --%Gravel=4.6-- --%Sand=13.0-- --%Silt=48.4-- --%Clay=34.0-- --A-6 (13)--	30		4				
	573.0	Hard, gray SILTY CLAY, trace gravel	15		1		4.50 P				--L _L (%)=37, P _L (%)=17-- --%Gravel=2.6-- --%Sand=10.1-- --%Silt=48.2-- --%Clay=39.1-- --A-6 (17)--	35		5				
	569.5	Soft to stiff, gray CLAY to SILTY CLAY, trace gravel	20		2		0.88 B	23			--L _L (%)=33, P _L (%)=16-- --%Gravel=4.2-- --%Sand=11.8-- --%Silt=49.7-- --%Clay=34.4-- --A-6 (13)--	40		6				
										546.0		40						

Boring terminated at 40.00 ft

GENERAL NOTES

WATER LEVEL DATA

Begin Drilling **08-04-2013** Complete Drilling **08-05-2013**
 Drilling Contractor **Wang Testing Services** Drill Rig **D-50 TMR [78%]**
 Driller **R&K** Logger **A. Tomaras** Checked by **C. Marin**
 Drilling Method **3.25" HSA, boring backfilled upon completion**

While Drilling **Rotary wash**
 At Completion of Drilling **mud in the borehole**
 Time After Drilling **NA**
 Depth to Water **NA**

The stratification lines represent the approximate boundary between soil types; the actual transition may be gradual.

WANGENGINC 11000401.GPJ WANGENG.GDT 1/31/18



BORING LOG 1706-B-01

wangeng@wangeng.com
 1145 N Main Street
 Lombard, IL 60148
 Telephone: (630) 953-9928
 Fax: (630) 953-9938

WEI Job No.: 1100-04-01

Client **AECOM**
 Project **Circle Interchange Reconstruction**
 Location **Section 17, T39N, R14E of 3rd PM**

Datum: NAVD 88
 Elevation: 586.37 ft
 North: 1898150.62 ft
 East: 1171768.12 ft
 Station: 1105+20.19
 Offset: 0.3840' LT

Profile	Elevation (ft)	SOIL AND ROCK DESCRIPTION	Depth (ft)	Sample Type recovery	Sample No.	SPT Values (blw/6 in)	Qu (tsf)	Moisture Content (%)	Profile	Elevation (ft)	SOIL AND ROCK DESCRIPTION	Depth (ft)	Sample Type recovery	Sample No.	SPT Values (blw/6 in)	Qu (tsf)	Moisture Content (%)
	586.13	13-inch thick ASPHALT --PAVEMENT--															
	585.3	10-inch thick CONCRETE --PAVEMENT--															
		Medium dense, brown CRUSHED STONE --BASE COURSE--			1	7 12 8	NP	7						9	0 0 1	0.33 B	26
	583.1	Medium dense, brown, fine SAND --FILL--			2	4 4 7	NP	23				25		10	1 2 1	0.25 B	25
					3	3 4 4	NP	16						11	0 1 1	0.16 B	27
	579.2	Very stiff (2.5P), brown and gray SILTY CLAY LOAM, trace gravel --FILL--			4	1 2 3	0.57 B	22						12	2 1 2	0.16 B	26
	578.4	Very soft to medium stiff, gray CLAY to SILTY CLAY, trace gravel			5	2 1 2	0.25 B	22						13	0 1 1	0.16 B	26
					6	1 2 3	0.74 B	19						14	1 1 1	0.41 B	26
					7	2 2 2	0.49 B	21									
					8	1 2 3	0.41 B	25									

GENERAL NOTES

Begin Drilling **03-16-2014** Complete Drilling **03-18-2014**
 Drilling Contractor **Wang Testing Services** Drill Rig **B-57 TMR [100%]**
 Driller **P&P** Logger **D. Kolpacki** Checked by **C. Marin**
 Drilling Method **3.25" HSA to 10', mud rotary thereafter, boring**
backfilled upon completion

WATER LEVEL DATA

While Drilling ∇ **57.00 ft**
 At Completion of Drilling ∇ **mud in the borehole**
 Time After Drilling **NA hours**
 Depth to Water ∇ **NA ft**

The stratification lines represent the approximate boundary between soil types; the actual transition may be gradual.

WANGENGINC 11000401.GPJ WANGENG.GDT 1/31/18



BORING LOG 1706-B-01

wangeng@wangeng.com
 1145 N Main Street
 Lombard, IL 60148
 Telephone: (630) 953-9928
 Fax: (630) 953-9938

WEI Job No.: 1100-04-01

Client **AECOM**
 Project **Circle Interchange Reconstruction**
 Location **Section 17, T39N, R14E of 3rd PM**

Datum: NAVD 88
 Elevation: 586.37 ft
 North: 1898150.62 ft
 East: 1171768.12 ft
 Station: 1105+20.19
 Offset: 0.3840' LT

Profile	Elevation (ft)	SOIL AND ROCK DESCRIPTION	Depth (ft)	Sample Type recovery	Sample No.	SPT Values (blw/6 in)	Qu (tsf)	Moisture Content (%)	Profile	Elevation (ft)	SOIL AND ROCK DESCRIPTION	Depth (ft)	Sample Type recovery	Sample No.	SPT Values (blw/6 in)	Qu (tsf)	Moisture Content (%)
											--HARD DRILLING-- --Possible Cobbles--						
	524.6									524.6	Hard, gray SILTY CLAY LOAM to SILTY LOAM, trace gravel						
			45		15	3 5 8	0.66 B	13				65		19	18 27 21	> 4.50 P	12
	539.6	Very stiff to hard, gray SILTY CLAY LOAM, trace gravel															
			50		16	5 8 15	3.61 B	21			--HARD DRILLING-- --Possible Cobbles--	70		20	15 22 24	> 4.50 P	14
			55		17	8 9 19	5.08 B	15				75		21	15 24 32	> 10.25 B	13
	529.4	Very dense, gray GRAVELLY LOAM															
			60		18	15 40 25	NP	10				80		22	32 50	> 8.33 N/6	9

WANGENGINC 11000401.GPJ WANGENG.GDT 1/31/18

GENERAL NOTES

WATER LEVEL DATA

Begin Drilling **03-16-2014** Complete Drilling **03-18-2014**
 Drilling Contractor **Wang Testing Services** Drill Rig **B-57 TMR [100%]**
 Driller **P&P** Logger **D. Kolpacki** Checked by **C. Marin**
 Drilling Method **3.25" HSA to 10', mud rotary thereafter, boring**
backfilled upon completion

While Drilling ∇ **57.00 ft**
 At Completion of Drilling ∇ **mud in the borehole**
 Time After Drilling **NA hours**
 Depth to Water ∇ **NA ft**

The stratification lines represent the approximate boundary between soil types; the actual transition may be gradual.



BORING LOG 1706-B-01

wangeng@wangeng.com
 1145 N Main Street
 Lombard, IL 60148
 Telephone: (630) 953-9928
 Fax: (630) 953-9938

WEI Job No.: 1100-04-01

Client **AECOM**
 Project **Circle Interchange Reconstruction**
 Location **Section 17, T39N, R14E of 3rd PM**

Datum: NAVD 88
 Elevation: 586.37 ft
 North: 1898150.62 ft
 East: 1171768.12 ft
 Station: 1105+20.19
 Offset: 0.3840' LT

Profile	Elevation (ft)	SOIL AND ROCK DESCRIPTION	Depth (ft)	Sample Type recovery	Sample No.	SPT Values (blw/6 in)	Qu (tsf)	Moisture Content (%)	Profile	Elevation (ft)	SOIL AND ROCK DESCRIPTION	Depth (ft)	Sample Type recovery	Sample No.	SPT Values (blw/6 in)	Qu (tsf)	Moisture Content (%)
	504.6	Very dense, gray GRAVELLY SILTY LOAM															
		--Wet-- --%Gravel=19.6-- --%Sand=26.3-- --%Silt=51.0-- --%Clay=3.1-- --A-4 (0)--			23	50/5	NP	11						27	50/3	NP	11
		--HARD DRILLING-- --Possible Cobbles--			24	50/5	NP	12		480.4	--HARD DRILLING-- --Possible Cobbles-- --WEATHERED BEDROCK-- --VERY HARD DRILLING--						
	494.6	Gray SILT								477.4							
		--Wet--															
	492.4	Hard, gray SILTY CLAY LOAM, to SILTY LOAM, trace gravel			25	27 24 38	5.00 S	16			Strong, light gray, good rock mass quality, bedded fresh DOLOSTONE, up to 18-inch beds, 8-inch joints spacing, horizontal and vertical joints with none to more than 0.2-inch infilling, up to 4-inch greenish gray argillaceous partings, hard joint wall, with stylolitic surfaces, and moderately vuggy porosity.			1			
											--Run 1 - RECOVERY=100%-- --RQD=76%--						
					26	13 26 40	4.92 S	17		467.4	Boring terminated at 119.00 ft						

GENERAL NOTES

Begin Drilling **03-16-2014** Complete Drilling **03-18-2014**
 Drilling Contractor **Wang Testing Services** Drill Rig **B-57 TMR [100%]**
 Driller **P&P** Logger **D. Kolpacki** Checked by **C. Marin**
 Drilling Method **3.25" HSA to 10', mud rotary thereafter, boring backfilled upon completion**

WATER LEVEL DATA

While Drilling ∇ **57.00 ft**
 At Completion of Drilling ∇ **mud in the borehole**
 Time After Drilling **NA hours**
 Depth to Water ∇ **NA ft**

The stratification lines represent the approximate boundary between soil types; the actual transition may be gradual.

WANGENGINC 11000401.GPJ WANGENG.GDT 1/31/18



BORING LOG 1706-B-02

wangeng@wangeng.com
 1145 N Main Street
 Lombard, IL 60148
 Telephone: (630) 953-9928
 Fax: (630) 953-9938

WEI Job No.: 1100-04-01

Client **AECOM**
 Project **Circle Interchange Reconstruction**
 Location **Section 17, T39N, R14E of 3rd PM**

Datum: NAVD 88
 Elevation: 573.51 ft
 North: 1898279.12 ft
 East: 1171636.73 ft
 Station: 1214+88.11
 Offset: 8.0782 LT

Profile	Elevation (ft)	SOIL AND ROCK DESCRIPTION	Depth (ft)	Sample Type recovery	Sample No.	SPT Values (blw/6 in)	Qu (tsf)	Moisture Content (%)	Profile	Elevation (ft)	SOIL AND ROCK DESCRIPTION	Depth (ft)	Sample Type recovery	Sample No.	SPT Values (blw/6 in)	Qu (tsf)	Moisture Content (%)
	572.2	16-inch thick ASPHALT --PAVEMENT--									--%Silt=49.0-- --%Clay=31.3-- --A-6 (12)--						
	570.3	Medium dense, white and gray CRUSHED STONE --BASE COURSE--			1	6 12 13	NP						9	0 0 1	0.49 B	25	
	568.0	Very stiff, gray SILTY CLAY LOAM, trace gravel			2	2 4 4	3.28 B	19					10	0 1 2	< 0.25 P	27	
		Very soft to medium stiff, gray CLAY to SILTY CLAY, trace gravel			3	1 1 1	0.41 B	16					11	1 2 3	< 0.25 P	24	
					4	0 0 2	0.41 B	27					12	2 2 3	0.82 B	25	
					5	0 1 1	0.41 B	27		541.8	Stiff to hard, gray SILTY CLAY, trace gravel						
					6	0 1 1	0.25 B	26					13	7 6 7	1.23 B	18	
					7	0 1 1	0.41 B	25									
		--L _L (%)=34, P _L (%)=17-- --%Gravel=4.2-- --%Sand=15.6--			8	0 0 1	0.41 B	24					14	4 7 8	3.03 B	20	

GENERAL NOTES

Begin Drilling **03-27-2014** Complete Drilling **03-31-2014**
 Drilling Contractor **Wang Testing Services** Drill Rig **D-50 TMR [78%]**
 Driller **R&J** Logger **M. de los Reyes** Checked by **C. Marin**
 Drilling Method **2.25" SSA to 10', mud rotary thereafter, boring**
backfilled upon completion

WATER LEVEL DATA

While Drilling **Rotary wash**
 At Completion of Drilling **mud in the borehole**
 Time After Drilling **NA**
 Depth to Water **NA**

The stratification lines represent the approximate boundary between soil types; the actual transition may be gradual.

WANGENGINC 11000401.GPJ WANGENG.GDT 1/31/18



BORING LOG 1706-B-02

wangeng@wangeng.com
 1145 N Main Street
 Lombard, IL 60148
 Telephone: (630) 953-9928
 Fax: (630) 953-9938

WEI Job No.: 1100-04-01

Client **AECOM**
 Project **Circle Interchange Reconstruction**
 Location **Section 17, T39N, R14E of 3rd PM**

Datum: NAVD 88
 Elevation: 573.51 ft
 North: 1898279.12 ft
 East: 1171636.73 ft
 Station: 1214+88.11
 Offset: 8.0782 LT

Profile	Elevation (ft)	SOIL AND ROCK DESCRIPTION	Depth (ft)	Sample Type recovery	Sample No.	SPT Values (blw/6 in)	Qu (tsf)	Moisture Content (%)	Profile	Elevation (ft)	SOIL AND ROCK DESCRIPTION	Depth (ft)	Sample Type recovery	Sample No.	SPT Values (blw/6 in)	Qu (tsf)	Moisture Content (%)
	524.0	Medium dense, gray SILT	45	X	15	4 6 18	2.87 B	18				65	X	19	15 20 27	9.02 S	16
	501.8	Medium dense, gray SILT	50	X	16	5 15 13	4.10 B	16			--HARD DRILLING-- --Possible Cobbles--	70	X	20	16 26 50/2	4.74 B	13
	516.8	Hard, gray SILTY CLAY LOAM to SILTY LOAM, trace gravel	55	X	17	7 7 8	NP	23			Very dense, gray GRAVELLY SANDY LOAM	75	o	21	50/2	NP	
		--Wet--	60	X	18	15 20 27	6.97 S	13				80	X	22	50/3	NP	13

GENERAL NOTES

WATER LEVEL DATA

Begin Drilling **03-27-2014** Complete Drilling **03-31-2014**
 Drilling Contractor **Wang Testing Services** Drill Rig **D-50 TMR [78%]**
 Driller **R&J** Logger **M. de los Reyes** Checked by **C. Marin**
 Drilling Method **2.25" SSA to 10', mud rotary thereafter, boring**
backfilled upon completion

While Drilling **Rotary wash**
 At Completion of Drilling **mud in the borehole**
 Time After Drilling **NA**
 Depth to Water **NA**

The stratification lines represent the approximate boundary between soil types; the actual transition may be gradual.

WANGENGINC 11000401.GPJ WANGENG.GDT 1/31/18



BORING LOG 1706-B-02

wangeng@wangeng.com
 1145 N Main Street
 Lombard, IL 60148
 Telephone: (630) 953-9928
 Fax: (630) 953-9938

WEI Job No.: 1100-04-01

Client **AECOM**
 Project **Circle Interchange Reconstruction**
 Location **Section 17, T39N, R14E of 3rd PM**

Datum: NAVD 88
 Elevation: 573.51 ft
 North: 1898279.12 ft
 East: 1171636.73 ft
 Station: 1214+88.11
 Offset: 8.0782 LT

Profile	Elevation (ft)	SOIL AND ROCK DESCRIPTION	Depth (ft)	Sample Type recovery	Sample No.	SPT Values (blw/6 in)	Qu (tsf)	Moisture Content (%)	Profile	Elevation (ft)	SOIL AND ROCK DESCRIPTION	Depth (ft)	Sample Type recovery	Sample No.	SPT Values (blw/6 in)	Qu (tsf)	Moisture Content (%)
	491.8	--HARD DRILLING-- --Possible Cobbles--								471.5							
		Very dense, gray SILT, trace CLAY lamination									Boring terminated at 102.00 ft						
		--DRY--	85		23	20 33 28	NP	20				105					
	484.3	Very dense, gray GRAVELLY SAND	90		24	17 50 43	NP	16				110					
	481.5	Strong, light gray, good rock mass quality, bedded fresh DOLOSTONE, up to 12-inch beds, 9-inch joints spacing, horizontal and vertical joints with none to more than 0.2-inch infilling, up to 2-inch greenish gray argillaceous partings, hard joint wall, with stylolitic surfaces, and moderately vuggy porosity.	95		1							115					
		--Run 1 - RECOVERY=100%-- --RQD=83%--															
		--Run 2 - RECOVERY=97%-- --RQD=92%--	100		2							120					

GENERAL NOTES

Begin Drilling **03-27-2014** Complete Drilling **03-31-2014**
 Drilling Contractor **Wang Testing Services** Drill Rig **D-50 TMR [78%]**
 Driller **R&J** Logger **M. de los Reyes** Checked by **C. Marin**
 Drilling Method **2.25" SSA to 10', mud rotary thereafter, boring backfilled upon completion**

WATER LEVEL DATA

While Drilling **Rotary wash**
 At Completion of Drilling **mud in the borehole**
 Time After Drilling **NA**
 Depth to Water **NA**

The stratification lines represent the approximate boundary between soil types; the actual transition may be gradual.

WANGENGINC 11000401.GPJ WANGENG.GDT 1/31/18



BORING LOG 1710-B-01

wangeng@wangeng.com
 1145 N Main Street
 Lombard, IL 60148
 Telephone: (630) 953-9928
 Fax: (630) 953-9938

WEI Job No.: 1100-04-01

Client: **AECOM**
 Project: **Circle Interchange Reconstruction**
 Location: **Section 17, T39N, R14E of 3rd PM**

Datum: NAVD 88
 Elevation: 589.38 ft
 North: 1897814.39 ft
 East: 1171841.78 ft
 Station: 1704+98.15
 Offset: 72.7367 LT

Profile	Elevation (ft)	SOIL AND ROCK DESCRIPTION	Depth (ft)	Sample Type recovery	Sample No.	SPT Values (blw/6 in)	Qu (tsf)	Moisture Content (%)	Profile	Elevation (ft)	SOIL AND ROCK DESCRIPTION	Depth (ft)	Sample Type recovery	Sample No.	SPT Values (blw/6 in)	Qu (tsf)	Moisture Content (%)	
	589.05	5-inch thick, brown SILTY CLAY LOAM --TOPSOIL-- Medium dense, brown SILTY LOAM, trace gravel --FILL--			1	5 7 8	NP	13						9	1 2 2	0.41 B	23	
	586.4	Very stiff, brown SILTY CLAY LOAM, trace gravel, brick fragments --FILL--			2	5 7 5	2.54	15				25		10	1 1 2	0.25 B	22	
	583.9	Dense, brown, SANDY LOAM, trace gravel, brick fragments --FILL--			3	10 16 17	NP	22						11	1 1 2	0.41 B	24	
	581.4	Stiff, gray SILTY CLAY LOAM, trace gravel			4	3 3 4	1.07 B	22						12	1 2 2	0.41 B	24	
	578.9	Soft to medium stiff, CLAY to SILTY CLAY, trace gravel			5	1 1 2	0.33 B	25										
					6	1 1 2	0.33 B	24						13	1 1 3	0.49 B	23	
					7	1 1 2	0.41 B	26										
					8	1 1 2	0.49 B	24						14	1 2 3	0.33 B	24	

GENERAL NOTES

Begin Drilling **09-24-2013** Complete Drilling **09-25-2013**
 Drilling Contractor **K&S** Drill Rig **D-120 TMR**
 Driller **R&E** Logger **F. Bozga** Checked by **L. lordache**
 Drilling Method **4.25" HSA, boring backfilled upon completion**

WATER LEVEL DATA

While Drilling ∇ **85.00 ft**
 At Completion of Drilling ∇ **90.00 ft**
 Time After Drilling **NA**
 Depth to Water ∇ **NA**

The stratification lines represent the approximate boundary between soil types; the actual transition may be gradual.

WANGENGINC 11000401.GPJ WANGENG.GDT 1/31/18



wangeng@wangeng.com
 1145 N Main Street
 Lombard, IL 60148
 Telephone: (630) 953-9928
 Fax: (630) 953-9938

BORING LOG 1710-B-01

WEI Job No.: 1100-04-01

Client **AECOM**
 Project **Circle Interchange Reconstruction**
 Location **Section 17, T39N, R14E of 3rd PM**

Datum: NAVD 88
 Elevation: 589.38 ft
 North: 1897814.39 ft
 East: 1171841.78 ft
 Station: 1704+98.15
 Offset: 72.7367 LT

Profile	Elevation (ft)	SOIL AND ROCK DESCRIPTION	Depth (ft)	Sample Type recovery	Sample No.	SPT Values (blw/6 in)	Qu (tsf)	Moisture Content (%)	Profile	Elevation (ft)	SOIL AND ROCK DESCRIPTION	Depth (ft)	Sample Type recovery	Sample No.	SPT Values (blw/6 in)	Qu (tsf)	Moisture Content (%)
	537.6	Very stiff, gray SILTY CLAY, trace gravel	45	15	1 2 3	0.41 B	25	25		537.6	Very stiff, gray SILTY CLAY, trace gravel	65	19	23 39 37	NP	7	
			50	16	2 3 5	0.66 B	20					70	20	12 20 20	NP	10	
			55	17	4 7 12	3.94 B	20					75	21	13 20 37	NP	11	
			60	18	11 14 20	NP	11					80	22	10 22 40	NP	15	
	532.6	Dense to very dense, gray SILTY LOAM, trace gravel	60	18	11 14 20	NP	11	11		532.6	Dense to very dense, gray SILTY LOAM, trace gravel	80	22	10 22 40	NP	15	

GENERAL NOTES

WATER LEVEL DATA

Begin Drilling **09-24-2013** Complete Drilling **09-25-2013**
 Drilling Contractor **K&S** Drill Rig **D-120 TMR**
 Driller **R&E** Logger **F. Bozga** Checked by **L. lordache**
 Drilling Method **4.25" HSA, boring backfilled upon completion**

While Drilling **85.00 ft**
 At Completion of Drilling **90.00 ft**
 Time After Drilling **NA**
 Depth to Water **NA**

The stratification lines represent the approximate boundary between soil types; the actual transition may be gradual.

WANGENGINC 11000401.GPJ WANGENG.GDT 1/31/18



wangeng@wangeng.com
 1145 N Main Street
 Lombard, IL 60148
 Telephone: (630) 953-9928
 Fax: (630) 953-9938

BORING LOG 1710-B-01

WEI Job No.: 1100-04-01

Client **AECOM**
 Project **Circle Interchange Reconstruction**
 Location **Section 17, T39N, R14E of 3rd PM**

Datum: NAVD 88
 Elevation: 589.38 ft
 North: 1897814.39 ft
 East: 1171841.78 ft
 Station: 1704+98.15
 Offset: 72.7367 LT

Profile	Elevation (ft)	SOIL AND ROCK DESCRIPTION	Depth (ft)	Sample Type recovery	Sample No.	SPT Values (blw/6 in)	Qu (tsf)	Moisture Content (%)	Profile	Elevation (ft)	SOIL AND ROCK DESCRIPTION	Depth (ft)	Sample Type recovery	Sample No.	SPT Values (blw/6 in)	Qu (tsf)	Moisture Content (%)
			85		23	17 25 37	NP	9									
	502.6	Very dense, gray SILT			24	13	NP	26									
	497.6	Dense, gray GRAVELLY SAND			25	10 18 20	NP	14									
	492.4	--HARD DRILLING-- Very dense, gray DOLOSTONE fragments			26		NP	9									
	491.2	--WEATHERED BEDROCK-- --AUGER REFUSAL-- Boring terminated at 98.20 ft				50/2"											

GENERAL NOTES

WATER LEVEL DATA

Begin Drilling **09-24-2013** Complete Drilling **09-25-2013**
 Drilling Contractor **K&S** Drill Rig **D-120 TMR**
 Driller **R&E** Logger **F. Bozga** Checked by **L. lordache**
 Drilling Method **4.25" HSA, boring backfilled upon completion**

While Drilling ▽ **85.00 ft**
 At Completion of Drilling ▼ **90.00 ft**
 Time After Drilling **NA**
 Depth to Water ▼ **NA**

The stratification lines represent the approximate boundary between soil types; the actual transition may be gradual.

WANGENGINC 11000401.GPJ WANGENG.GDT 1/31/18



BORING LOG 1710-B-02

wangeng@wangeng.com
 1145 N Main Street
 Lombard, IL 60148
 Telephone: (630) 953-9928
 Fax: (630) 953-9938

WEI Job No.: 1100-04-01

Client: **AECOM**
 Project: **Circle Interchange Reconstruction**
 Location: **Section 17, T39N, R14E of 3rd PM**

Datum: NAVD 88
 Elevation: 586.37 ft
 North: 1897868.08 ft
 East: 1171913.23 ft
 Station: 1705+72.43
 Offset: 55.5596 LT

Profile	Elevation (ft)	SOIL AND ROCK DESCRIPTION	Depth (ft)	Sample Type recovery	Sample No.	SPT Values (blw/6 in)	Qu (tsf)	Moisture Content (%)	Profile	Elevation (ft)	SOIL AND ROCK DESCRIPTION	Depth (ft)	Sample Type recovery	Sample No.	SPT Values (blw/6 in)	Qu (tsf)	Moisture Content (%)
	585.5	10-inch thick, brown SILTY LOAM															
		--TOPSOIL--															
		Hard, brown, SILTY CLAY LOAM, little gravel, wood and brick fragments			1	22 18 11	4.50 P	13						9	0 1 1	< 0.25 P	23
		--FILL--															
			5		2	5 6 7	2.71 S	17				25		10	0 0 0	0.25 B	19
	580.9	Very soft to medium stiff, gray CLAY to SILTY CLAY, trace gravel															
					3	2 3 3	0.57 B	24						11	0 2 2	< 0.25 P	18
			10		4	0 1 2	0.33 B	25				30		12	0 1 2	0.41 B	25
					5	0 0 0	0.25 B	25									
			15		6	0 2 2	0.33 B	16				35		13	1 1 2	0.33 B	26
					7	0 0 1	0.33 B	26									
			20		8	1 1 1	0.25 B	24				40		14	0 1 1	0.33 B	26

GENERAL NOTES

Begin Drilling **10-01-2013** Complete Drilling **10-01-2013**
 Drilling Contractor **Wang Testing Services** Drill Rig **D-50 TMR [78%]**
 Driller **R&R** Logger **B. Wilson** Checked by **L. lordache**
 Drilling Method **2.25" SSA to 10', mud rotary thereafter, boring**
backfilled upon completion

WATER LEVEL DATA

While Drilling ∇ **88.50 ft**
 At Completion of Drilling ∇ **mud in the borehole**
 Time After Drilling **NA**
 Depth to Water ∇ **NA**

The stratification lines represent the approximate boundary between soil types; the actual transition may be gradual.

WANGENGINC 11000401.GPJ WANGENG.GDT 1/31/18



BORING LOG 1710-B-02

wangeng@wangeng.com
 1145 N Main Street
 Lombard, IL 60148
 Telephone: (630) 953-9928
 Fax: (630) 953-9938

WEI Job No.: 1100-04-01

Client **AECOM**
 Project **Circle Interchange Reconstruction**
 Location **Section 17, T39N, R14E of 3rd PM**

Datum: NAVD 88
 Elevation: 586.37 ft
 North: 1897868.08 ft
 East: 1171913.23 ft
 Station: 1705+72.43
 Offset: 55.5596 LT

Profile	Elevation (ft)	SOIL AND ROCK DESCRIPTION	Depth (ft)	Sample Type recovery	Sample No.	SPT Values (blw/6 in)	Qu (tsf)	Moisture Content (%)	Profile	Elevation (ft)	SOIL AND ROCK DESCRIPTION	Depth (ft)	Sample Type recovery	Sample No.	SPT Values (blw/6 in)	Qu (tsf)	Moisture Content (%)
	539.6	Very stiff, gray SILTY CLAY LOAM, trace gravel	45	X	15	0 1 2	0.25 B	29				65	X	19	11 18 24	5.90 S	17
	50		X	16	3 5 8	2.21 B	22					70	X	20	11 19 26	7.30 S	12
	55		X	17	8 10 22	3.00 P	16					75	X	21	50/2"	4.50 S	17
	529.6	Very stiff to hard, gray SILTY LOAM to SILTY CLAY LOAM, trace gravel	60	X	18	23 33 33	5.74 S	11				80	X	22	30 36 43	5.66 S	9

GENERAL NOTES

Begin Drilling **10-01-2013** Complete Drilling **10-01-2013**
 Drilling Contractor **Wang Testing Services** Drill Rig **D-50 TMR [78%]**
 Driller **R&R** Logger **B. Wilson** Checked by **L. lordache**
 Drilling Method **2.25" SSA to 10', mud rotary thereafter, boring**
backfilled upon completion

WATER LEVEL DATA

While Drilling ∇ **88.50 ft**
 At Completion of Drilling ∇ **mud in the borehole**
 Time After Drilling **NA**
 Depth to Water ∇ **NA**

The stratification lines represent the approximate boundary between soil types; the actual transition may be gradual.

WANGENGINC 11000401.GPJ WANGENG.GDT 1/31/18



BORING LOG 1712-B-03

wangeng@wangeng.com
 1145 N Main Street
 Lombard, IL 60148
 Telephone: (630) 953-9928
 Fax: (630) 953-9938

WEI Job No.: 1100-04-01

Client **AECOM**
 Project **Circle Interchange Reconstruction**
 Location **Section 17, T39N, R14E of 3rd PM**

Datum: NAVD 88
 Elevation: 584.78 ft
 North: 1898322.61 ft
 East: 1171738.21 ft
 Station: 1618+05.95
 Offset: 4.7838 RT

Profile	Elevation (ft)	SOIL AND ROCK DESCRIPTION	Depth (ft)	Sample Type recovery	Sample No.	SPT Values (blw/6 in)	Qu (tsf)	Moisture Content (%)	Profile	Elevation (ft)	SOIL AND ROCK DESCRIPTION	Depth (ft)	Sample Type recovery	Sample No.	SPT Values (blw/6 in)	Qu (tsf)	Moisture Content (%)
	583.8	3-inch thick, ASPHALT over 9-inch thick, CONCRETE --PAVEMENT--															
	582.5	Medium dense, grayish white SANDY GRAVEL --DRY-- --BASE COURSE--			1	12 11 9	NP	5						9	0 0 2	0.41 B	25
		Stiff, brown to gray SILTY CLAY LOAM, trace gravel --FILL--			2	2 4 5	1.50 N/6	8				25		10	0 0 1	0.49 B	25
					3	1 3 3	1.64 B	17						11	0 0 1	0.25 B	25
	576.8	Soft to stiff, gray CLAY to SILTY CLAY, trace gravel			4	1 3 3	0.82 B	18						12	0 0 1	0.25 B	26
					5	0 0 2	0.57 B	23									
					6	0 1 2	0.57 B	22						13	0 1 1	0.41 B	25
					7	0 0 1	0.49 B	24									
					8	0 1 2	0.41 B	24						14	0 2 3	0.66 B	26

GENERAL NOTES

Begin Drilling **07-28-2014** Complete Drilling **08-20-2014**
 Drilling Contractor **Wang Testing Services** Drill Rig **D-50 TMR [78%]**
 Driller **R&J** Logger **S. Woods** Checked by **C. Marin**
 Drilling Method **2.25" SSA to 10', mud rotary thereafter, boring**
backfilled upon completion

WATER LEVEL DATA

While Drilling **Rotary wash**
 At Completion of Drilling **mud in the borehole**
 Time After Drilling **NA**
 Depth to Water **NA**

The stratification lines represent the approximate boundary between soil types; the actual transition may be gradual.

WANGENGINC 11000401.GPJ WANGENG.GDT 1/31/18



wangeng@wangeng.com
 1145 N Main Street
 Lombard, IL 60148
 Telephone: (630) 953-9928
 Fax: (630) 953-9938

BORING LOG 1712-B-03

WEI Job No.: 1100-04-01

Client: **AECOM**
 Project: **Circle Interchange Reconstruction**
 Location: **Section 17, T39N, R14E of 3rd PM**

Datum: NAVD 88
 Elevation: 584.78 ft
 North: 1898322.61 ft
 East: 1171738.21 ft
 Station: 1618+05.95
 Offset: 4.7838 RT

Profile	Elevation (ft)	SOIL AND ROCK DESCRIPTION	Depth (ft)	Sample Type recovery	Sample No.	SPT Values (blw/6 in)	Qu (tsf)	Moisture Content (%)	Profile	Elevation (ft)	SOIL AND ROCK DESCRIPTION	Depth (ft)	Sample Type recovery	Sample No.	SPT Values (blw/6 in)	Qu (tsf)	Moisture Content (%)
	538.0	Stiff to very stiff, gray SILTY CLAY, trace gravel	45	X	15	0 0 2	0.33 B	20		523.0	Medium dense, gray fine SAND, trace gravel	65	X	19	10 8 13	NP	13
	538.0		50	X	16	3 6 9	1.00 P	21		518.0	Dense, gray SILTY LOAM, trace gravel	70	X	20	13 15 28	NP	13
			55	X	17	2 5 10	2.87 B	17				75	X	21	14 17 26	NP	13
	528.0	Medium dense, gray SILTY LOAM, trace gravel	60	X	18	5 8 13	NP	21				80	X	22	18 27 50/4	NP	23

GENERAL NOTES

Begin Drilling **07-28-2014** Complete Drilling **08-20-2014**
 Drilling Contractor **Wang Testing Services** Drill Rig **D-50 TMR [78%]**
 Driller **R&J** Logger **S. Woods** Checked by **C. Marin**
 Drilling Method **2.25" SSA to 10', mud rotary thereafter, boring**
backfilled upon completion

WATER LEVEL DATA

While Drilling ∇ **Rotary wash**
 At Completion of Drilling ∇ **mud in the borehole**
 Time After Drilling **NA**
 Depth to Water ∇ **NA**

The stratification lines represent the approximate boundary between soil types; the actual transition may be gradual.

WANGENGINC 11000401.GPJ WANGENG.GDT 1/31/18



wangeng@wangeng.com
 1145 N Main Street
 Lombard, IL 60148
 Telephone: (630) 953-9928
 Fax: (630) 953-9938

BORING LOG 1712-B-03

WEI Job No.: 1100-04-01

Client **AECOM**
 Project **Circle Interchange Reconstruction**
 Location **Section 17, T39N, R14E of 3rd PM**

Datum: NAVD 88
 Elevation: 584.78 ft
 North: 1898322.61 ft
 East: 1171738.21 ft
 Station: 1618+05.95
 Offset: 4.7838 RT

Profile	Elevation (ft)	SOIL AND ROCK DESCRIPTION	Depth (ft)	Sample Type recovery	Sample No.	SPT Values (blw/6 in)	Qu (tsf)	Moisture Content (%)	Profile	Elevation (ft)	SOIL AND ROCK DESCRIPTION	Depth (ft)	Sample Type recovery	Sample No.	SPT Values (blw/6 in)	Qu (tsf)	Moisture Content (%)			
	493.6	Very dense, gray, very fine to fine SAND --possible water bearing--		⊗	23	80/6	NP	13	[Patterned Soil Profile]		Very dense, greenish gray, shaly DOLOSTONE; moist to wet		⊗	27	100/4	NP	21			
				○	24	80/4	NR								○	28	100/3	NR		
					⊗	25	90/6	NP		10										
					○	26	100/5	NR												
	484.8		100							474.8		110								
											Boring terminated at 111.00 ft									

GENERAL NOTES

WATER LEVEL DATA

Begin Drilling **07-28-2014** Complete Drilling **08-20-2014**
 Drilling Contractor **Wang Testing Services** Drill Rig **D-50 TMR [78%]**
 Driller **R&J** Logger **S. Woods** Checked by **C. Marin**
 Drilling Method **2.25" SSA to 10', mud rotary thereafter, boring**
backfilled upon completion

While Drilling ▽ **Rotary wash**
 At Completion of Drilling ▽ **mud in the borehole**
 Time After Drilling **NA**
 Depth to Water ▽ **NA**

The stratification lines represent the approximate boundary between soil types; the actual transition may be gradual.

WANGENGINC 11000401.GPJ WANGENG.GDT 1/31/18



BORING LOG 1714-B-01

wangeng@wangeng.com
 1145 N Main Street
 Lombard, IL 60148
 Telephone: (630) 953-9928
 Fax: (630) 953-9938

WEI Job No.: 1100-04-01

Client **AECOM**
 Project **Circle Interchange Reconstruction**
 Location **Section 17, T39N, R14E of 3rd PM**

Datum: NAVD 88
 Elevation: 593.22 ft
 North: 1898191.77 ft
 East: 1171304.89 ft
 Station: 1218+92.09
 Offset: 41.4568 LT

Profile	Elevation (ft)	SOIL AND ROCK DESCRIPTION	Depth (ft)	Sample Type recovery	Sample No.	SPT Values (blw/6 in)	Qu (tsf)	Moisture Content (%)	Profile	Elevation (ft)	SOIL AND ROCK DESCRIPTION	Depth (ft)	Sample Type recovery	Sample No.	SPT Values (blw/6 in)	Qu (tsf)	Moisture Content (%)
	593.03	3-inch thick, brown LOAM --TOPSOIL-- Hard, brown CLAY LOAM, trace gravel and brick fragments --FILL--			1	6 10 9	4.50 P	13		572.7	Soft to medium stiff, gray CLAY to SILTY CLAY, trace gravel			9	2 3 3	0.74 B	24
			5		2	7 7 7	4.25 B	20				25		10	2 3 2	0.74 B	25
	587.7	Very stiff to hard, brown and gray SILTY CLAY, trace gravel --FILL--			3	3 3 4	3.25 B	16						11	2 2 2	0.66 B	25
			10		4	6 8 8	6.56 B	20				30		12	2 2 2	0.49 B	24
	582.7	Medium stiff to stiff, gray SILTY CLAY, trace gravel			5	2 3 3	1.15 B	19									
			15		6	2 2 3	0.98 B	17				35		13	1 2 2	0.25 B	26
					7	2 2 4	1.00 N/6	24									
			20		8	2 4 4	1.48 B	18				40		14	1 1 2	0.33 B	26

GENERAL NOTES

WATER LEVEL DATA

Begin Drilling **10-16-2013** Complete Drilling **10-16-2013**
 Drilling Contractor **Wang Testing Services** Drill Rig **CME-55 TMR [85%]**
 Driller **R&J** Logger **A. Tomaras** Checked by **C. Marin**
 Drilling Method **2.25" HSA to 10', mud rotary thereafter, boring backfilled upon completion**

While Drilling **Rotary wash**
 At Completion of Drilling **mud in the borehole**
 Time After Drilling **NA**
 Depth to Water **NA**

The stratification lines represent the approximate boundary between soil types; the actual transition may be gradual.

WANGENGINC 11000401.GPJ WANGENG.GDT 1/31/18



wangeng@wangeng.com
 1145 N Main Street
 Lombard, IL 60148
 Telephone: (630) 953-9928
 Fax: (630) 953-9938

BORING LOG 1714-B-01

WEI Job No.: 1100-04-01

Client **AECOM**
 Project **Circle Interchange Reconstruction**
 Location **Section 17, T39N, R14E of 3rd PM**

Datum: NAVD 88
 Elevation: 593.22 ft
 North: 1898191.77 ft
 East: 1171304.89 ft
 Station: 1218+92.09
 Offset: 41.4568 LT

Profile	Elevation (ft)	SOIL AND ROCK DESCRIPTION	Depth (ft)	Sample Type recovery	Sample No.	SPT Values (blw/6 in)	Qu (tsf)	Moisture Content (%)	Profile	Elevation (ft)	SOIL AND ROCK DESCRIPTION	Depth (ft)	Sample Type recovery	Sample No.	SPT Values (blw/6 in)	Qu (tsf)	Moisture Content (%)
			45	X	15	2 2 2	0.25 B	25				65	○	19	18 20 23	7.17 N/6	
			50	X	16	2 2 2	0.33 B	27				70	X	20	10 13 19	2.54 S	11
	541.5	Very stiff to hard, gray SILTY CLAY to SILTY CLAY LOAM, trace gravel	55	X	17	7 7 12	2.95 B	20				75	○	21	12 17 23	6.67 N/6	
			60	X	18	16 15 16	5.17 B	12				80	X	22	33 41 40	6.69 S	11
										516.5	Gray SANDY LOAM --Wet--						
										514.3	Hard, gray SILTY CLAY LOAM, trace gravel						

GENERAL NOTES

WATER LEVEL DATA

Begin Drilling **10-16-2013** Complete Drilling **10-16-2013**
 Drilling Contractor **Wang Testing Services** Drill Rig **CME-55 TMR [85%]**
 Driller **R&J** Logger **A. Tomaras** Checked by **C. Marin**
 Drilling Method **2.25" HSA to 10', mud rotary thereafter, boring backfilled upon completion**

While Drilling **Rotary wash**
 At Completion of Drilling **mud in the borehole**
 Time After Drilling **NA**
 Depth to Water **NA**

The stratification lines represent the approximate boundary between soil types; the actual transition may be gradual.

WANGENGINC 11000401.GPJ WANGENG.GDT 1/31/18



BORING LOG 1714-B-01

wangeng@wangeng.com
 1145 N Main Street
 Lombard, IL 60148
 Telephone: (630) 953-9928
 Fax: (630) 953-9938

WEI Job No.: 1100-04-01

Client **AECOM**
 Project **Circle Interchange Reconstruction**
 Location **Section 17, T39N, R14E of 3rd PM**

Datum: NAVD 88
 Elevation: 593.22 ft
 North: 1898191.77 ft
 East: 1171304.89 ft
 Station: 1218+92.09
 Offset: 41.4568 LT

Profile	Elevation (ft)	SOIL AND ROCK DESCRIPTION	Depth (ft)	Sample Type recovery	Sample No.	SPT Values (blw/6 in)	Qu (tsf)	Moisture Content (%)	Profile	Elevation (ft)	SOIL AND ROCK DESCRIPTION	Depth (ft)	Sample Type recovery	Sample No.	SPT Values (blw/6 in)	Qu (tsf)	Moisture Content (%)
	506.2	Very dense, gray SILTY LOAM, trace gravel and cobbles	85	X	23	16 21 25	7.30 S	13		486.5	Very dense, gray GRAVELLY LOAM, trace pyrite and dolostone fragments	105	X	28	30 45 50/3	NP	24
		--HARD DRILLING-- --Possible Cobbles--								484.5	--WEATHERED BEDROCK-- --ROLLER BIT REFUSAL--	110	X	29	50/2	NP	12
		--HARD DRILLING-- --Possible Cobbles--	90	X	24	50/1	NP	12		482.2	Boring terminated at 111.00 ft						
		--HARD DRILLING-- --Possible Cobbles--	95	X	26	50/5	NP	11				115					
	496.2	Very dense, gray SILT --Saturated--	100	X	27	50/4	NP	18				120					

GENERAL NOTES

WATER LEVEL DATA

Begin Drilling **10-16-2013** Complete Drilling **10-16-2013**
 Drilling Contractor **Wang Testing Services** Drill Rig **CME-55 TMR [85%]**
 Driller **R&J** Logger **A. Tomaras** Checked by **C. Marin**
 Drilling Method **2.25" HSA to 10', mud rotary thereafter, boring backfilled upon completion**

While Drilling **Rotary wash**
 At Completion of Drilling **mud in the borehole**
 Time After Drilling **NA**
 Depth to Water **NA**

The stratification lines represent the approximate boundary between soil types; the actual transition may be gradual.

WANGENGINC 11000401.GPJ WANGENG.GDT 1/31/18



BORING LOG 1714-B-02

wangeng@wangeng.com
 1145 N Main Street
 Lombard, IL 60148
 Telephone: (630) 953-9928
 Fax: (630) 953-9938

WEI Job No.: 1100-04-01

Client: **AECOM**
 Project: **Circle Interchange Reconstruction**
 Location: **Section 17, T39N, R14E of 3rd PM**

Datum: NAVD 88
 Elevation: 582.53 ft
 North: 1898095.52 ft
 East: 1171244.20 ft
 Station: 1220+22.80
 Offset: 32.5079 LT

Profile	Elevation (ft)	SOIL AND ROCK DESCRIPTION	Depth (ft)	Sample Type recovery	Sample No.	SPT Values (blw/6 in)	Qu (tsf)	Moisture Content (%)	Profile	Elevation (ft)	SOIL AND ROCK DESCRIPTION	Depth (ft)	Sample Type recovery	Sample No.	SPT Values (blw/6 in)	Qu (tsf)	Moisture Content (%)	
	582.24	4-inch thick ASPHALT --PAVEMENT--																
	581.5	8-inch thick CONCRETE --PAVEMENT--																
	581.0	6-inch thick CRUSHED STONE --BASE COURSE--																
		Very stiff, brown and gray SILTY CLAY LOAM, trace gravel --FILL--			1	6 5 6	3.77 B	16						9	0 0 1	0.33 B	25	
					2	3 4 5	2.62 B	20						10	0 0 0	0.16 B	24	
	577.0	Medium stiff to stiff, gray SILTY LOAM, trace gravel --L _L (%)=24, P _L (%)=15-- --%Gravel=14.0-- --%Sand=28.0-- --%Silt=45.7-- --%Clay=12.4--			3	2 3 4	1.64 B	18						11	0 0 2	0.08 B	28	
					4	3 4 4	0.98 B	19						12	0 1 2	0.08 B	26	
	572.0	Very soft to medium stiff, gray CLAY to SILTY CLAY, trace to some gravel --L _L (%)=33, P _L (%)=18-- --%Gravel=10.6-- --%Sand=13.5-- --%Silt=45.8-- --%Clay=30.1-- --A-6 (10)--			5	0 2 2	0.57 B	24										
					6	1 1 2	0.25 B	22						13	0 0 2	0.25 B	25	
					7	1 1 2	< 0.25 P	23										
					8	1 1 2	0.49 B	25						14	2 2 3	0.33 B	36	

GENERAL NOTES

Begin Drilling **10-08-2013** Complete Drilling **10-08-2013**
 Drilling Contractor **Wang Testing Services** Drill Rig **D-50 TMR [78%]**
 Driller **R&R** Logger **D. Kolpacki** Checked by **C. Marin**
 Drilling Method **3.25" HSA to 10', mud rotary thereafter, boring**
backfilled upon completion

WATER LEVEL DATA

While Drilling **DRY**
 At Completion of Drilling **mud in the borehole**
 Time After Drilling **NA**
 Depth to Water **NA**

The stratification lines represent the approximate boundary between soil types; the actual transition may be gradual.

WANGENGINC 11000401.GPJ WANGENG.GDT 1/31/18



BORING LOG 1714-B-02

wangeng@wangeng.com
 1145 N Main Street
 Lombard, IL 60148
 Telephone: (630) 953-9928
 Fax: (630) 953-9938

WEI Job No.: 1100-04-01

Client **AECOM**
 Project **Circle Interchange Reconstruction**
 Location **Section 17, T39N, R14E of 3rd PM**

Datum: NAVD 88
 Elevation: 582.53 ft
 North: 1898095.52 ft
 East: 1171244.20 ft
 Station: 1220+22.80
 Offset: 32.5079 LT

Profile	Elevation (ft)	SOIL AND ROCK DESCRIPTION	Depth (ft)	Sample Type recovery	Sample No.	SPT Values (blw/6 in)	Qu (tsf)	Moisture Content (%)	Profile	Elevation (ft)	SOIL AND ROCK DESCRIPTION	Depth (ft)	Sample Type recovery	Sample No.	SPT Values (blw/6 in)	Qu (tsf)	Moisture Content (%)	
											--%Silt=47.7-- --%Clay=38.2-- --A-6 (15)--							
	520.8									520.8	Medium dense, gray SILT							
		--L _L (%)=33, P _L (%)=17-- --%Gravel=8.5-- --%Sand=12.3-- --%Silt=46.1-- --%Clay=33.1-- --A-6 (11)--	45	X	15	2 4 6	0.98 B	22				65	X	19	8 7 6		NP	22
	535.8	Very stiff, gray SILTY CLAY, trace gravel								535.8	Hard, gray SILTY CLAY LOAM, trace gravel							
			50	X	16	5 8 12	3.94 B	15			--L _L (%)=31, P _L (%)=17-- --%Gravel=3.5-- --%Sand=14.1-- --%Silt=55.7-- --%Clay=26.7-- --A-6 (10)--	70	X	20	13 21 33	10.25 B	16	
	530.8	Very stiff, gray CLAY								530.8								
			55	X	17	4 9 14	2.95 B	21				75	X	21	11 17 50		NP	16
										508.5	Very dense, gray SILT to SILTY LOAM, trace gravel							
		--L _L (%)=35, P _L (%)=17-- --%Gravel=2.9-- --%Sand=11.2--	60	X	18	6 8 12	2.46 B	24				80	X	22	54 6		NP	9

GENERAL NOTES

WATER LEVEL DATA

Begin Drilling **10-08-2013** Complete Drilling **10-08-2013**
 Drilling Contractor **Wang Testing Services** Drill Rig **D-50 TMR [78%]**
 Driller **R&R** Logger **D. Kolpacki** Checked by **C. Marin**
 Drilling Method **3.25" HSA to 10', mud rotary thereafter, boring**
backfilled upon completion

While Drilling ∇ **DRY**
 At Completion of Drilling ∇ **mud in the borehole**
 Time After Drilling **NA**
 Depth to Water ∇ **NA**

The stratification lines represent the approximate boundary between soil types; the actual transition may be gradual.

WANGENGINC 11000401.GPJ WANGENG.GDT 1/31/18



BORING LOG 1714-B-02

wangeng@wangeng.com
 1145 N Main Street
 Lombard, IL 60148
 Telephone: (630) 953-9928
 Fax: (630) 953-9938

WEI Job No.: 1100-04-01

Client: **AECOM**
 Project: **Circle Interchange Reconstruction**
 Location: **Section 17, T39N, R14E of 3rd PM**

Datum: NAVD 88
 Elevation: 582.53 ft
 North: 1898095.52 ft
 East: 1171244.20 ft
 Station: 1220+22.80
 Offset: 32.5079 LT

Profile	Elevation (ft)	SOIL AND ROCK DESCRIPTION	Depth (ft)	Sample Type recovery	Sample No.	SPT Values (blw/6 in)	Qu (tsf)	Moisture Content (%)	Profile	Elevation (ft)	SOIL AND ROCK DESCRIPTION	Depth (ft)	Sample Type recovery	Sample No.	SPT Values (blw/6 in)	Qu (tsf)	Moisture Content (%)	
											joints with less than 0.2 inch or no infilling, vuggy and cherty, with stylolitic surfaces. --Run 1 - RECOVERY= 93%-- --RQD= 86%--							
			85		23	69/6	NP	14						1				
		--%Gravel=1.9-- --%Sand=6.8-- --%Silt=83.8-- --%Clay=7.4-- --A-4 (0)--			24					474.5	Boring terminated at 108.00 ft							
			90			31 45 36	NP	18										
			95		25	50/5	NP	14										
	486.5	--HARD DRILLING-- --WEATHERED BEDROCK--																
	484.5	Strong, white and light gray, rock quality, horizontally bedded DOLOSTONE, beds up to 18 inch, joint spacing up to 18 inch,																
			100															

GENERAL NOTES

Begin Drilling **10-08-2013** Complete Drilling **10-08-2013**
 Drilling Contractor **Wang Testing Services** Drill Rig **D-50 TMR [78%]**
 Driller **R&R** Logger **D. Kolpacki** Checked by **C. Marin**
 Drilling Method **3.25" HSA to 10', mud rotary thereafter, boring backfilled upon completion**

WATER LEVEL DATA

While Drilling ∇ **DRY**
 At Completion of Drilling ∇ **mud in the borehole**
 Time After Drilling **NA**
 Depth to Water ∇ **NA**

The stratification lines represent the approximate boundary between soil types; the actual transition may be gradual.

WANGENGINC 11000401.GPJ WANGENG.GDT 1/31/18



BORING LOG 1715-B-02

wangeng@wangeng.com
 1145 N Main Street
 Lombard, IL 60148
 Telephone: (630) 953-9928
 Fax: (630) 953-9938

WEI Job No.: 1100-04-01

Client: **AECOM**
 Project: **Circle Interchange Reconstruction**
 Location: **Section 17, T39N, R14E of 3rd PM**

Datum: NAVD 88
 Elevation: 578.98 ft
 North: 1898224.57 ft
 East: 1171745.64 ft
 Station: 1105+89.73
 Offset: 39.7965 RT

Profile	Elevation (ft)	SOIL AND ROCK DESCRIPTION	Depth (ft)	Sample Type recovery	Sample No.	SPT Values (blw/6 in)	Qu (tsf)	Moisture Content (%)	Profile	Elevation (ft)	SOIL AND ROCK DESCRIPTION	Depth (ft)	Sample Type recovery	Sample No.	SPT Values (blw/6 in)	Qu (tsf)	Moisture Content (%)
	578.82	2-inch thick ASPHALT --PAVEMENT--															
	578.0	10-inch thick CONCRETE --PAVEMENT--															
		Loose, light brown CRUSHED STONE --BASE COURSE--			1	4 5 4	NP	10						9	0 1 2	0.25 B	27
	576.0	Soft to medium stiff, gray CLAY to SILTY CLAY, trace gravel			2	0 1 2	0.82 B	23						10	1 1 2	0.50 N/6	
			5		3	2 2 3	0.41 B	19						11	0 2 2	0.41 B	26
					4	2 2 3	0.49 B	22						12	1 1 2	0.57 B	26
					5	1 2 2	0.74 B	20						13	2 2 2	0.33 B	28
					6	0 1 2	0.33 B	23						14	4 6 9	0.67 B	18
					7	1 1 2	0.33 B	26									
					8	1 1 2	0.25 B	26									
			20														

GENERAL NOTES

Begin Drilling **02-23-2014** Complete Drilling **03-23-2014**
 Drilling Contractor **Wang Testing Services** Drill Rig **B-57 TMR [100%]**
 Driller **P&P** Logger **D. Kolpacki** Checked by **C. Marin**
 Drilling Method **3.25" HSA to 10', mud rotary thereafter, boring**
backfilled upon completion

WATER LEVEL DATA

While Drilling **3.00 ft**
 At Completion of Drilling **mud in the borehole**
 Time After Drilling **24 hours**
 Depth to Water **72.00 ft**

The stratification lines represent the approximate boundary between soil types; the actual transition may be gradual.

WANGENGINC 11000401.GPJ WANGENG.GDT 1/31/18



BORING LOG 1715-B-02

wangeng@wangeng.com
 1145 N Main Street
 Lombard, IL 60148
 Telephone: (630) 953-9928
 Fax: (630) 953-9938

WEI Job No.: 1100-04-01

Client **AECOM**
 Project **Circle Interchange Reconstruction**
 Location **Section 17, T39N, R14E of 3rd PM**

Datum: NAVD 88
 Elevation: 578.98 ft
 North: 1898224.57 ft
 East: 1171745.64 ft
 Station: 1105+89.73
 Offset: 39.7965 RT

Profile	Elevation (ft)	SOIL AND ROCK DESCRIPTION	Depth (ft)	Sample Type recovery	Sample No.	SPT Values (blw/6 in)	Qu (tsf)	Moisture Content (%)	Profile	Elevation (ft)	SOIL AND ROCK DESCRIPTION	Depth (ft)	Sample Type recovery	Sample No.	SPT Values (blw/6 in)	Qu (tsf)	Moisture Content (%)
	537.2	Very stiff, gray SILTY CLAY LOAM, trace gravel	45	X	15	7 7 7	3.36 B	22				65	X	19	20 31 42	4.59 S	14
			50	X	16	6 10 12	2.54 B	16				70	X	20	20 50/4	5.74 S	13
	527.2	Dense, gray SILT --Wet--	55	X	17	14 16 18	NP	16				75	X	21	30 50/4	NP	10
	522.2	Hard, gray SILTY CLAY LOAM to SILTY LOAM, trace gravel	60	X	18	18 24 27	8.19 S	12				80	X	22	50/5	NP	12

GENERAL NOTES

WATER LEVEL DATA

Begin Drilling **02-23-2014** Complete Drilling **03-23-2014**
 Drilling Contractor **Wang Testing Services** Drill Rig **B-57 TMR [100%]**
 Driller **P&P** Logger **D. Kolpacki** Checked by **C. Marin**
 Drilling Method **3.25" HSA to 10', mud rotary thereafter, boring**
backfilled upon completion

While Drilling ∇ **3.00 ft**
 At Completion of Drilling ∇ **mud in the borehole**
 Time After Drilling **24 hours**
 Depth to Water ∇ **72.00 ft**

The stratification lines represent the approximate boundary between soil types; the actual transition may be gradual.

WANGENGINC 11000401.GPJ WANGENG.GDT 1/31/18



wangeng@wangeng.com
 1145 N Main Street
 Lombard, IL 60148
 Telephone: (630) 953-9928
 Fax: (630) 953-9938

BORING LOG 1715-B-02

WEI Job No.: 1100-04-01

Client **AECOM**
 Project **Circle Interchange Reconstruction**
 Location **Section 17, T39N, R14E of 3rd PM**

Datum: NAVD 88
 Elevation: 578.98 ft
 North: 1898224.57 ft
 East: 1171745.64 ft
 Station: 1105+89.73
 Offset: 39.7965 RT

Profile	Elevation (ft)	SOIL AND ROCK DESCRIPTION	Depth (ft)	Sample Type recovery	Sample No.	SPT Values (blw/6 in)	Qu (tsf)	Moisture Content (%)	Profile	Elevation (ft)	SOIL AND ROCK DESCRIPTION	Depth (ft)	Sample Type recovery	Sample No.	SPT Values (blw/6 in)	Qu (tsf)	Moisture Content (%)
		--HARD DRILLING-- --Possible Cobbles--	85	○	23	50/3	NP										
		--HARD DRILLING-- --Possible Cobbles--		⊗	24	50/3	NP	10									
	486.0	--VERY HARD, STEADY DRILLING-- --WEATHERED BEDROCK-- --ROLLER BIT REFUSAL--															
	486.0	Boring terminated at 93.00 ft															
			95														
			100														

GENERAL NOTES

WATER LEVEL DATA

Begin Drilling **02-23-2014** Complete Drilling **03-23-2014**
 Drilling Contractor **Wang Testing Services** Drill Rig **B-57 TMR [100%]**
 Driller **P&P** Logger **D. Kolpacki** Checked by **C. Marin**
 Drilling Method **3.25" HSA to 10', mud rotary thereafter, boring**
backfilled upon completion

While Drilling ▽ **3.00 ft**
 At Completion of Drilling ▾ **mud in the borehole**
 Time After Drilling **24 hours**
 Depth to Water ▾ **72.00 ft**

The stratification lines represent the approximate boundary between soil types; the actual transition may be gradual.

WANGENGINC 11000401.GPJ WANGENG.GDT 1/31/18



BORING LOG 1715-B-04

wangeng@wangeng.com
 1145 N Main Street
 Lombard, IL 60148
 Telephone: (630) 953-9928
 Fax: (630) 953-9938

WEI Job No.: 1100-04-01

Client **AECOM**
 Project **Circle Interchange Reconstruction**
 Location **Section 17, T39N, R14E of 3rd PM**

Datum: NAVD 88
 Elevation: 589.41 ft
 North: 1898275.77 ft
 East: 1171292.09 ft
 Station: 1218+40.95
 Offset: 27.5424 RT

Profile	Elevation (ft)	SOIL AND ROCK DESCRIPTION	Depth (ft)	Sample Type recovery	Sample No.	SPT Values (blw/6 in)	Qu (tsf)	Moisture Content (%)	Profile	Elevation (ft)	SOIL AND ROCK DESCRIPTION	Depth (ft)	Sample Type recovery	Sample No.	SPT Values (blw/6 in)	Qu (tsf)	Moisture Content (%)
	589.23	3-inch thick, black SILTY LOAM --TOPSOIL-- Stiff to very stiff, brown and gray SILTY CLAY LOAM, trace gravel --FILL--			1	50/5	2.50 P	14									
			5		2	2 3 2	1.15 B	18				25		9	2 2 3	0.49 B	21
					3	4 5 7	2.13 B	15						10	1 2 3	0.49 B	24
	581.4	Soft to medium stiff, gray CLAY to SILTY CLAY, trace gravel			4	1 2 3	0.57 B	24						11	1 2 2	0.49 B	25
			10		5	0 0 2	0.16 B	24				30		12	1 1 2	0.33 B	26
					6	1 2 2	0.33 B	21						13	0 1 2	0.25 B	26
			15		7	1 2 3	0.41 B	20						14	1 2 3	0.74 B	24
					8	1 2 3	0.49 B	23				40					

GENERAL NOTES

Begin Drilling **03-17-2014** Complete Drilling **03-18-2014**
 Drilling Contractor **Wang Testing Services** Drill Rig **CME-55 TMR [85%]**
 Driller **R&N** Logger **F. Bozga** Checked by **C. Marin**
 Drilling Method **2.25" SSA to 10', mud rotary thereafter, boring**
backfilled upon completion

WATER LEVEL DATA

While Drilling **Rotary wash**
 At Completion of Drilling **mud at 8 ft**
 Time After Drilling **24 hours**
 Depth to Water **8.00 ft**

The stratification lines represent the approximate boundary between soil types; the actual transition may be gradual.

WANGENGINC 11000401.GPJ WANGENG.GDT 1/31/18



BORING LOG 1715-B-04

wangeng@wangeng.com
 1145 N Main Street
 Lombard, IL 60148
 Telephone: (630) 953-9928
 Fax: (630) 953-9938

WEI Job No.: 1100-04-01

Client: **AECOM**
 Project: **Circle Interchange Reconstruction**
 Location: **Section 17, T39N, R14E of 3rd PM**

Datum: NAVD 88
 Elevation: 589.41 ft
 North: 1898275.77 ft
 East: 1171292.09 ft
 Station: 1218+40.95
 Offset: 27.5424 RT

Profile	Elevation (ft)	SOIL AND ROCK DESCRIPTION	Depth (ft)	Sample Type recovery	Sample No.	SPT Values (blw/6 in)	Qu (tsf)	Moisture Content (%)	Profile	Elevation (ft)	SOIL AND ROCK DESCRIPTION	Depth (ft)	Sample Type recovery	Sample No.	SPT Values (blw/6 in)	Qu (tsf)	Moisture Content (%)	
											--%Silt=49.4-- --%Clay=28.0-- --A-6 (10)--							
			45	X	15	2 2 3	0.74 B	26				65	X	19	4 10 12	4.10 B	23	
										522.7	Medium dense, gray SILT, trace fine sand interbeds --Wet--							
			50	X	16	2 3 5	0.74 B	21				70	X	20	6 11 14	NP	17	
	537.7	Very stiff to hard, gray SILTY CLAY to SILTY CLAY LOAM, trace gravel								517.7	Hard, gray SILTY CLAY LOAM to SILTY LOAM, trace gravel							
			55	X	17	4 7 11	3.20 B	15				75	X	21	13 17 30	10.25 B	14	
		--L _L (%)=31, P _L (%)=15-- --%Gravel=2.8-- --%Sand=19.7--																
			60	X	18	3 5 11	3.03 B	18				80	X	22	19 29 42	8.53 B	14	

GENERAL NOTES

WATER LEVEL DATA

Begin Drilling **03-17-2014** Complete Drilling **03-18-2014**
 Drilling Contractor **Wang Testing Services** Drill Rig **CME-55 TMR [85%]**
 Driller **R&N** Logger **F. Bozga** Checked by **C. Marin**
 Drilling Method **2.25" SSA to 10', mud rotary thereafter, boring**
backfilled upon completion

While Drilling **Rotary wash**
 At Completion of Drilling **mud at 8 ft**
 Time After Drilling **24 hours**
 Depth to Water **8.00 ft**
 The stratification lines represent the approximate boundary between soil types; the actual transition may be gradual.

WANGENGINC 11000401.GPJ WANGENG.GDT 1/31/18



BORING LOG 1715-B-04

wangeng@wangeng.com
 1145 N Main Street
 Lombard, IL 60148
 Telephone: (630) 953-9928
 Fax: (630) 953-9938

WEI Job No.: 1100-04-01

Client: **AECOM**
 Project: **Circle Interchange Reconstruction**
 Location: **Section 17, T39N, R14E of 3rd PM**

Datum: NAVD 88
 Elevation: 589.41 ft
 North: 1898275.77 ft
 East: 1171292.09 ft
 Station: 1218+40.95
 Offset: 27.5424 RT

Profile	Elevation (ft)	SOIL AND ROCK DESCRIPTION	Depth (ft)	Sample Type recovery	Sample No.	SPT Values (blw/6 in)	Qu (tsf)	Moisture Content (%)	Profile	Elevation (ft)	SOIL AND ROCK DESCRIPTION	Depth (ft)	Sample Type recovery	Sample No.	SPT Values (blw/6 in)	Qu (tsf)	Moisture Content (%)
	507.7	Dense to very dense, gray SILT, trace gravel								487.7	Very dense, gray GRAVELLY SANDY LOAM						
		--L _L (%)=NP, P _L (%)=NP-- --%Gravel=1.1-- --%Sand=7.3-- --%Silt=83.5-- --%Clay=8.2-- --A-4 (0)--	85	X	23	17 22 26	NP	18			--MOIST--	105	X	27	30 50/4	NP	12
		--HARD DRILLING-- --Possible Cobbles--									--HARD DRILLING-- --Possible Cobbles--						
			90	X	24	50/5	NP	12		480.9	--DIFFICULT DRILLING-- --WEATHERED BEDROCK--			28	50/1	NA	
										479.4	--ROLLER BIT REFUSAL--	110					
											Boring terminated at 110.00 ft						
	498.2	Hard, gray SILTY CLAY, trace gravel															
			95	X	25	28 50/5	5.41 B	18				115					
	492.7	Very dense, gray SILT															
		--MOIST--															
			100	X	26	18 33 42	NP	22				120					

GENERAL NOTES

WATER LEVEL DATA

Begin Drilling **03-17-2014** Complete Drilling **03-18-2014**
 Drilling Contractor **Wang Testing Services** Drill Rig **CME-55 TMR [85%]**
 Driller **R&N** Logger **F. Bozga** Checked by **C. Marin**
 Drilling Method **2.25" SSA to 10', mud rotary thereafter, boring**
backfilled upon completion

While Drilling **Rotary wash**
 At Completion of Drilling **mud at 8 ft**
 Time After Drilling **24 hours**
 Depth to Water **8.00 ft**

The stratification lines represent the approximate boundary between soil types; the actual transition may be gradual.

WANGENGINC 11000401.GPJ WANGENG.GDT 1/31/18



BORING LOG 1718-B-01

wangeng@wangeng.com
 1145 N Main Street
 Lombard, IL 60148
 Telephone: (630) 953-9928
 Fax: (630) 953-9938

WEI Job No.: 1100-04-01

Client **AECOM**
 Project **Circle Interchange Reconstruction**
 Location **Section 17, T39N, R14E of 3rd PM**

Datum: NAVD 88
 Elevation: 584.10 ft
 North: 1898363.96 ft
 East: 1171365.16 ft
 Station: 6404+45.17
 Offset: 0.9314 LT

Profile	Elevation (ft)	SOIL AND ROCK DESCRIPTION	Depth (ft)	Sample Type recovery	Sample No.	SPT Values (blw/6 in)	Qu (tsf)	Moisture Content (%)	Profile	Elevation (ft)	SOIL AND ROCK DESCRIPTION	Depth (ft)	Sample Type recovery	Sample No.	SPT Values (blw/6 in)	Qu (tsf)	Moisture Content (%)
	583.1	12-inch thick, dark brown SILTY LOAM --TOPSOIL--															
		Medium dense, brown SILTY LOAM, trace gravel and brick fragments			1	5 6 7	NP	15						9	0 0 3	0.49 B	23
	581.1	--FILL-- Stiff, brown SILTY CLAY LOAM, trace gravel			2	3 3 5	1.64 B	19				25		10	0 0 1	0.33 B	26
		--FILL--			3	2 2 4	1.00 N/6	19						11	0 0 1	0.25 B	27
	576.1	Soft to medium stiff, gray CLAY to SILTY CLAY, trace gravel			4	0 1 2	0.41 B	22				30		12	0 0 2	0.33 B	25
					5	0 1 2	0.50 N/6	22									
					6	0 1 2	0.49 B	22				35		13	1 2 3	0.33 B	26
					7	0 1 2	0.41 B	25									
					8	0 2 2	0.49 B	24				40		14	0 1 3	0.74 B	22

--L_L(%)=33, P_L(%)=17--
 --%Gravel=5.2--
 --%Sand=16.2--
 --%Silt=19.8--

GENERAL NOTES

WATER LEVEL DATA

Begin Drilling **04-01-2014** Complete Drilling **04-01-2014**
 Drilling Contractor **Wang Testing Services** Drill Rig **D-50 TMR [78%]**
 Driller **R&J** Logger **M. de los Reyes** Checked by **C. Marin**
 Drilling Method **3.25" HSA to 11', mud rotary thereafter, boring**
backfilled upon completion

While Drilling **82.00 ft**
 At Completion of Drilling **mud in the borehole**
 Time After Drilling **NA**
 Depth to Water **NA**

The stratification lines represent the approximate boundary between soil types; the actual transition may be gradual.

WANGENGINC 11000401.GPJ WANGENG.GDT 1/31/18



BORING LOG 1718-B-01

wangeng@wangeng.com
 1145 N Main Street
 Lombard, IL 60148
 Telephone: (630) 953-9928
 Fax: (630) 953-9938

WEI Job No.: 1100-04-01

Client: **AECOM**
 Project: **Circle Interchange Reconstruction**
 Location: **Section 17, T39N, R14E of 3rd PM**

Datum: NAVD 88
 Elevation: 584.10 ft
 North: 1898363.96 ft
 East: 1171365.16 ft
 Station: 6404+45.17
 Offset: 0.9314 LT

Profile	Elevation (ft)	SOIL AND ROCK DESCRIPTION	Depth (ft)	Sample Type recovery	Sample No.	SPT Values (blw/6 in)	Qu (tsf)	Moisture Content (%)	Profile	Elevation (ft)	SOIL AND ROCK DESCRIPTION	Depth (ft)	Sample Type recovery	Sample No.	SPT Values (blw/6 in)	Qu (tsf)	Moisture Content (%)
		--%Clay=28.7-- --A-6 (11)--															
	522.4	Medium dense, gray SILTY LOAM	45	X	15	1 2 4	0.82 B	25		522.4		65	X	19	7 8 11	NP	18
	537.4	Very stiff, gray SILTY CLAY, trace gravel	50	X	16	3 4 9	3.28 B	15		517.4	Hard, gray SILTY CLAY LOAM to SILTY LOAM, trace gravel	70	X	20	17 22 30	4.10 B	15
			55	X	17	3 6 11	2.83 N/6	22			--L _L (%)=25, P _L (%)=17-- --%Gravel=7.3-- --%Sand=6.7-- --%Silt=71.6-- --%Clay=14.3-- --A-4 (5)--	75	X	21	17 24 50/2"	9.85 S	14
			60	X	18	4 6 8	2.05 B	22		507.4	Gray GRAVELLY SAND	80	X	22	20 30 50/2"	NP	13
										505.1	Very dense, gray SILTY LOAM, occasional SAND lenses						

GENERAL NOTES

Begin Drilling **04-01-2014** Complete Drilling **04-01-2014**
 Drilling Contractor **Wang Testing Services** Drill Rig **D-50 TMR [78%]**
 Driller **R&J** Logger **M. de los Reyes** Checked by **C. Marin**
 Drilling Method **3.25" HSA to 11', mud rotary thereafter, boring**
backfilled upon completion

WATER LEVEL DATA

While Drilling ∇ **82.00 ft**
 At Completion of Drilling ∇ **mud in the borehole**
 Time After Drilling **NA**
 Depth to Water ∇ **NA**

The stratification lines represent the approximate boundary between soil types; the actual transition may be gradual.

WANGENGINC 11000401.GPJ WANGENG.GDT 1/31/18



wangeng@wangeng.com
 1145 N Main Street
 Lombard, IL 60148
 Telephone: (630) 953-9928
 Fax: (630) 953-9938

BORING LOG 1718-B-01

WEI Job No.: 1100-04-01

Client **AECOM**
 Project **Circle Interchange Reconstruction**
 Location **Section 17, T39N, R14E of 3rd PM**

Datum: NAVD 88
 Elevation: 584.10 ft
 North: 1898363.96 ft
 East: 1171365.16 ft
 Station: 6404+45.17
 Offset: 0.9314 LT

Profile	Elevation (ft)	SOIL AND ROCK DESCRIPTION	Depth (ft)	Sample Type recovery	Sample No.	SPT Values (blw/6 in)	Qu (tsf)	Moisture Content (%)	Profile	Elevation (ft)	SOIL AND ROCK DESCRIPTION	Depth (ft)	Sample Type recovery	Sample No.	SPT Values (blw/6 in)	Qu (tsf)	Moisture Content (%)
	502.4	Very dense, gray, fine SAND															
			85	X	23	50/5"	NP	15		480.6	--ROLLER BIT REFUSAL-- Boring terminated at 103.50 ft	105					
	497.9	Hard, gray SILTY CLAY															
			90	X	24	12 20 34	6.15 B	21				110					
	492.4	Very dense, gray SILT															
			95	X	25	20 30 50/4"	NP	19				115					
			100	X	26	25 35 45	NP	22				120					

GENERAL NOTES

Begin Drilling **04-01-2014** Complete Drilling **04-01-2014**
 Drilling Contractor **Wang Testing Services** Drill Rig **D-50 TMR [78%]**
 Driller **R&J** Logger **M. de los Reyes** Checked by **C. Marin**
 Drilling Method **3.25" HSA to 11', mud rotary thereafter, boring**
 **backfilled upon completion**

WATER LEVEL DATA

While Drilling ▽ **82.00 ft**
 At Completion of Drilling ▽ **mud in the borehole**
 Time After Drilling **NA**
 Depth to Water ▽ **NA**

The stratification lines represent the approximate boundary between soil types; the actual transition may be gradual.

WANGENGINC 11000401.GPJ WANGENG.GDT 1/31/18



BORING LOG 2055-B-03

wangeng@wangeng.com
 1145 N Main Street
 Lombard, IL 60148
 Telephone: (630) 953-9928
 Fax: (630) 953-9938

WEI Job No.: 1100-04-01

Client: **AECOM**
 Project: **Circle Interchange Reconstruction**
 Location: **Section 17, T39N, R14E of 3rd PM**

Datum: NAVD 88
 Elevation: 579.03 ft
 North: 1898462.94 ft
 East: 1171413.63 ft
 Station: 8149+26.26
 Offset: 58.3388 LT

Profile	Elevation (ft)	SOIL AND ROCK DESCRIPTION	Depth (ft)	Sample Type recovery	Sample No.	SPT Values (blw/6 in)	Qu (tsf)	Moisture Content (%)	Profile	Elevation (ft)	SOIL AND ROCK DESCRIPTION	Depth (ft)	Sample Type recovery	Sample No.	SPT Values (blw/6 in)	Qu (tsf)	Moisture Content (%)
	578.5	6-inch thick, black SILTY CLAY LOAM --TOPSOIL-- Very stiff to hard, brown and gray SILTY CLAY LOAM, trace gravel and brick --FILL--			1	7 9 9	4.50 P	14						9	1 1 1	0.41 B	27
			5		2	3 4 4	2.46 B	14				25		10	1 1 1	0.49 B	27
					3	4 5 5	2.50 P	16						11	0 2 1	0.49 B	27
	571.0	Soft to medium stiff, gray CLAY to SILTY CLAY, trace gravel			4	1 2 2	0.49 B	24						12	0 2 1	0.49 B	27
					5	0 2 1	0.41 B	25									
			15		6	0 2 2	0.57 B	26				35		13	1 1 2	0.49 B	26
					7	0 1 2	0.49 B	26									
					8	0 1 2	0.41 B	26		542.3	Medium stiff to very stiff, gray SILTY CLAY to CLAY, trace gravel						
			20									40		14	2 2 4	0.74 B	20

GENERAL NOTES

Begin Drilling **05-15-2013** Complete Drilling **05-16-2013**
 Drilling Contractor **Wang Testing Services** Drill Rig **CME-55 TMR [85%]**
 Driller **P&N** Logger **F. Bozga** Checked by **C. Marin**
 Drilling Method **2.25" HSA to 10', mud rotary thereafter, boring backfilled upon completion**

WATER LEVEL DATA

While Drilling **Rotary wash**
 At Completion of Drilling **mud in the borehole**
 Time After Drilling **NA**
 Depth to Water **NA**

The stratification lines represent the approximate boundary between soil types; the actual transition may be gradual.

WANGENGINC 11000401.GPJ WANGENG.GDT 1/31/18



BORING LOG 2055-B-03

wangeng@wangeng.com
 1145 N Main Street
 Lombard, IL 60148
 Telephone: (630) 953-9928
 Fax: (630) 953-9938

WEI Job No.: 1100-04-01

Client **AECOM**
 Project **Circle Interchange Reconstruction**
 Location **Section 17, T39N, R14E of 3rd PM**

Datum: NAVD 88
 Elevation: 579.03 ft
 North: 1898462.94 ft
 East: 1171413.63 ft
 Station: 8149+26.26
 Offset: 58.3388 LT

Profile	Elevation (ft)	SOIL AND ROCK DESCRIPTION	Depth (ft)	Sample Type recovery	Sample No.	SPT Values (blw/6 in)	Qu (tsf)	Moisture Content (%)	Profile	Elevation (ft)	SOIL AND ROCK DESCRIPTION	Depth (ft)	Sample Type recovery	Sample No.	SPT Values (blw/6 in)	Qu (tsf)	Moisture Content (%)
	517.3									517.3	Hard, gray SILTY CLAY LOAM, trace gravel						
			45	X	15	3 7 9	2.30 B	16				65	X	19	13 18 30	4.50 P	16
			50	X	16	4 8 11	2.46 B	18				70	X	20	13 23 32	10.25 B	15
			55	X	17	3 7 8	2.30 B	24		507.3	Very dense, gray SILT to SILTY LOAM, trace gravel			21	32 50/5"	NP	10
	522.3	Medium dense, gray SILT												22	40 50/2"	NP	9
			60	X	18	2 4 6	NP	23				80	X				

GENERAL NOTES

WATER LEVEL DATA

Begin Drilling **05-15-2013** Complete Drilling **05-16-2013**
 Drilling Contractor **Wang Testing Services** Drill Rig **CME-55 TMR [85%]**
 Driller **P&N** Logger **F. Bozga** Checked by **C. Marin**
 Drilling Method **2.25" HSA to 10', mud rotary thereafter, boring**
backfilled upon completion

While Drilling **Rotary wash**
 At Completion of Drilling **mud in the borehole**
 Time After Drilling **NA**
 Depth to Water **NA**

The stratification lines represent the approximate boundary between soil types; the actual transition may be gradual.

WANGENGINC 11000401.GPJ WANGENG.GDT 1/31/18



wangeng@wangeng.com
 1145 N Main Street
 Lombard, IL 60148
 Telephone: (630) 953-9928
 Fax: (630) 953-9938

BORING LOG 2055-B-03

WEI Job No.: 1100-04-01

Client **AECOM**
 Project **Circle Interchange Reconstruction**
 Location **Section 17, T39N, R14E of 3rd PM**

Datum: NAVD 88
 Elevation: 579.03 ft
 North: 1898462.94 ft
 East: 1171413.63 ft
 Station: 8149+26.26
 Offset: 58.3388 LT

Profile	Elevation (ft)	SOIL AND ROCK DESCRIPTION	Depth (ft)	Sample Type recovery	Sample No.	SPT Values (blw/6 in)	Qu (tsf)	Moisture Content (%)	Profile	Elevation (ft)	SOIL AND ROCK DESCRIPTION	Depth (ft)	Sample Type recovery	Sample No.	SPT Values (blw/6 in)	Qu (tsf)	Moisture Content (%)
			85		23	26 38 44	NP	19									
	492.3	Hard, gray SILTY CLAY LOAM															
			90		24	18 21 35	8.20 B	14									
	487.3	Very dense, gray SANDY GRAVEL with dolostone clasts															
	485.0	Probably weathered DOLOSTONE			25	48	NP	13									
	484.0	--AUGER REFUSAL-- Boring terminated at 95.00 ft	95														

GENERAL NOTES

WATER LEVEL DATA

Begin Drilling **05-15-2013** Complete Drilling **05-16-2013**
 Drilling Contractor **Wang Testing Services** Drill Rig **CME-55 TMR [85%]**
 Driller **P&N** Logger **F. Bozga** Checked by **C. Marin**
 Drilling Method **2.25" HSA to 10', mud rotary thereafter, boring**
 **backfilled upon completion**

While Drilling **Rotary wash**
 At Completion of Drilling **mud in the borehole**
 Time After Drilling **NA**
 Depth to Water **NA**

The stratification lines represent the approximate boundary between soil types; the actual transition may be gradual.

WANGENGINC 11000401.GPJ WANGENG.GDT 1/31/18



wangeng@wangeng.com
 1145 N Main Street
 Lombard, IL 60148
 Telephone: (630) 953-9928
 Fax: (630) 953-9938

BORING LOG 2055-B-05

WEI Job No.: 1100-04-01

Client: **AECOM**
 Project: **Circle Interchange Reconstruction**
 Location: **Section 17, T39N, R14E of 3rd PM**

Datum: NAVD 88
 Elevation: 576.97 ft
 North: 1898475.15 ft
 East: 1171596.44 ft
 Station: 8151+09.33
 Offset: 65.9333 LT

Profile	Elevation (ft)	SOIL AND ROCK DESCRIPTION	Depth (ft)	Sample Type recovery	Sample No.	SPT Values (blw/6 in)	Qu (tsf)	Moisture Content (%)	Profile	Elevation (ft)	SOIL AND ROCK DESCRIPTION	Depth (ft)	Sample Type recovery	Sample No.	SPT Values (blw/6 in)	Qu (tsf)	Moisture Content (%)
	575.8	14-inch thick ASPHALT --PAVEMENT--															
		Medium dense, brown SANDY GRAVEL --BASE COURSE--			1	18 17 9	NP	6						7	VS		
														9	0 2 2	0.25 B	25
	573.1	Very soft to medium stiff, gray CLAY to SILTY CLAY, trace gravel			2	8 4 2	0.33 B	21						8	VS		
														10	0 2 2	0.25 B	25
		--In-Situ Vane Shear, 5.5 feet-- --S _{u undis} = 945.4 psf-- --S _{u remold} = 673.4 psf-- --Sensitivity = 1.40--			1	VS								9	VS		
					3	1 2 2	0.25 B	24						11	0 2 2	0.33 B	25
		--In-Situ Vane Shear, 8.0 feet-- --S _{u undis} = 1036 psf-- --S _{u remold} = 751 psf-- --Sensitivity = 1.38--			2	VS								12	2 2 2	0.57 B	24
					4	1 2 2	0.25 B	22									
		--In-Situ Vane Shear, 10.5 feet-- --S _{u undis} = 854.7 psf-- --S _{u remold} = 621.6 psf-- --Sensitivity = 1.375--			3	VS											
					5	1 1 2	0.25 B	24									
		--In-Situ Vane Shear, 13.0 feet-- --S _{u undis} = 1010 psf-- --S _{u remold} = 699 psf-- --Sensitivity = 1.44-- --L _L (%)=35, P _L (%)=15--			4	VS											
		--%Gravel=3.8-- --%Sand=15.1-- --%Silt=47.7-- --%Clay=33.4-- --A-6 (15)--			6	0 1 2	0.33 B	25						13	2 2 4	0.49 B	26
		--In-Situ Vane Shear, 15.5 feet-- --S _{u undis} = 1087.8 psf-- --S _{u remold} = 751.1 psf-- --Sensitivity = 1.448--			5	VS											
					7	0 1 2	0.25 B	23		540.2	6-inch thick or more, gray sand lenses						
		--In-Situ Vane Shear, 18.0 feet-- --S _{u undis} = 932.4 psf--			6	VS											
					8	1 1 2	0.16 B	25			Stiff to hard, gray SILTY CLAY to CLAY, trace gravel			14	2 3 5	1.15 B	24
					20						--L _L (%)=38, P _L (%)=16-- --%Gravel=0.9-- --%Sand=9.8--						

GENERAL NOTES

Begin Drilling **05-21-2013** Complete Drilling **05-23-2013**
 Drilling Contractor **Wang Testing Services** Drill Rig **CME-55 TMR [85%]**
 Driller **P/N** Logger **F. Bozga** Checked by **C. Marin**
 Drilling Method **3.25" HSA to 25', mud rotary thereafter, boring**
backfilled upon completion

WATER LEVEL DATA

While Drilling **Rotary wash**
 At Completion of Drilling **mud in the borehole**
 Time After Drilling **NA**
 Depth to Water **NA**

The stratification lines represent the approximate boundary between soil types; the actual transition may be gradual.

WANGENGINC 11000401.GPJ WANGENG.GDT 1/31/18



BORING LOG 2055-B-05

wangeng@wangeng.com
 1145 N Main Street
 Lombard, IL 60148
 Telephone: (630) 953-9928
 Fax: (630) 953-9938

WEI Job No.: 1100-04-01

Client: **AECOM**
 Project: **Circle Interchange Reconstruction**
 Location: **Section 17, T39N, R14E of 3rd PM**

Datum: NAVD 88
 Elevation: 576.97 ft
 North: 1898475.15 ft
 East: 1171596.44 ft
 Station: 8151+09.33
 Offset: 65.9333 LT

Profile	Elevation (ft)	SOIL AND ROCK DESCRIPTION	Depth (ft)	Sample Type recovery	Sample No.	SPT Values (blw/6 in)	Qu (tsf)	Moisture Content (%)	Profile	Elevation (ft)	SOIL AND ROCK DESCRIPTION	Depth (ft)	Sample Type recovery	Sample No.	SPT Values (blw/6 in)	Qu (tsf)	Moisture Content (%)
		--%Silt=46.9-- --%Clay=42.3-- --A-6 (19)--															
	515.2	Hard, gray SILTY CLAY LOAM, trace gravel	45	X	15	6 9 13	4.35 B	11		515.2		65	X	19	10 18 23	10.25 B	15
	510.2	Very dense, gray SILTY LOAM to SILT, trace to some gravel	50	X	16	5 9 10	3.69 B	19		510.2		70	X	20	22 30 35	NP	20
		--HARD DRILLING--															
			55	X	17	4 5 7	1.07 B	26				75	○	21	50/5"	NR	
	520.2	Loose, gray SILT															
			60	X	18	3 4 5	NP	23				80	X	22	70/3"	NP	9

GENERAL NOTES

WATER LEVEL DATA

Begin Drilling **05-21-2013** Complete Drilling **05-23-2013**
 Drilling Contractor **Wang Testing Services** Drill Rig **CME-55 TMR [85%]**
 Driller **P/N** Logger **F. Bozga** Checked by **C. Marin**
 Drilling Method **3.25" HSA to 25', mud rotary thereafter, boring**
backfilled upon completion

While Drilling **Rotary wash**
 At Completion of Drilling **mud in the borehole**
 Time After Drilling **NA**
 Depth to Water **NA**

The stratification lines represent the approximate boundary between soil types; the actual transition may be gradual.

WANGENGINC 11000401.GPJ WANGENG.GDT 1/31/18



BORING LOG 2055-B-05

wangeng@wangeng.com
 1145 N Main Street
 Lombard, IL 60148
 Telephone: (630) 953-9928
 Fax: (630) 953-9938

WEI Job No.: 1100-04-01

Client: **AECOM**
 Project: **Circle Interchange Reconstruction**
 Location: **Section 17, T39N, R14E of 3rd PM**

Datum: NAVD 88
 Elevation: 576.97 ft
 North: 1898475.15 ft
 East: 1171596.44 ft
 Station: 8151+09.33
 Offset: 65.9333 LT

Profile	Elevation (ft)	SOIL AND ROCK DESCRIPTION	Depth (ft)	Sample Type recovery	Sample No.	SPT Values (blw/6 in)	Qu (tsf)	Moisture Content (%)	Profile	Elevation (ft)	SOIL AND ROCK DESCRIPTION	Depth (ft)	Sample Type recovery	Sample No.	SPT Values (blw/6 in)	Qu (tsf)	Moisture Content (%)	
											0.2- to 2-inch greenish gray silty infilling, hard joint wall, with stylolitic surfaces, and moderately vuggy porosity. Run 1 - RECOVERY=98% RQD=82% 98.5ft-Qu=10300 psi --->			1				
			85		23	40 50/5"	NP	19				105						
										470.0	Boring terminated at 107.00 ft							
			90		24	14 25 48	NP	18				110						
		--HARD DRILLING-- dolostone clasts																
			95		25	50/5"	NP	18				115						
	481.0	Probably weathered DOLOSTONE																
	480.0	--AUGER REFUSAL--																
		Strong, light gray, good rock mass quality, bedded fresh DOLOSTONE, with shale partings, up to 18-inch beds, 1- to 18-inch spaced joints, horizontal joints with less than																
			100									120						

GENERAL NOTES

Begin Drilling **05-21-2013** Complete Drilling **05-23-2013**
 Drilling Contractor **Wang Testing Services** Drill Rig **CME-55 TMR [85%]**
 Driller **P/N** Logger **F. Bozga** Checked by **C. Marin**
 Drilling Method **3.25" HSA to 25', mud rotary thereafter, boring backfilled upon completion**

WATER LEVEL DATA

While Drilling **Rotary wash**
 At Completion of Drilling **mud in the borehole**
 Time After Drilling **NA**
 Depth to Water **NA**

The stratification lines represent the approximate boundary between soil types; the actual transition may be gradual.

WANGENGINC 11000401.GPJ WANGENG.GDT 1/31/18



BORING LOG 2081-B-02

wangeng@wangeng.com
 1145 N Main Street
 Lombard, IL 60148
 Telephone: (630) 953-9928
 Fax: (630) 953-9938

WEI Job No.: 1100-04-01

Client **AECOM**
 Project **Circle Interchange Reconstruction**
 Location **Section 17, T39N, R14E of 3rd PM**

Datum: NAVD 88
 Elevation: 576.15 ft
 North: 1898095.00 ft
 East: 1171065.77 ft
 Station: 3836+54.98
 Offset: 52.7088 LT

Profile	Elevation (ft)	SOIL AND ROCK DESCRIPTION	Depth (ft)	Sample Type recovery	Sample No.	SPT Values (blw/6 in)	Qu (tsf)	Moisture Content (%)	Profile	Elevation (ft)	SOIL AND ROCK DESCRIPTION	Depth (ft)	Sample Type recovery	Sample No.	SPT Values (blw/6 in)	Qu (tsf)	Moisture Content (%)
		18-inch thick CONCRETE --PAVEMENT--															
	574.6	1-inch thick CRUSHED STONE --BASE COURSE--			1	2 3 4	2.46 B	16						9	1 1 1	0.25 B	27
	574.5	Very stiff, brown and gray SILTY CLAY, trace gravel															
	572.8	--FILL-- Soft to medium stiff, gray CLAY to SILTY CLAY, trace gravel			2	2 3 4	0.98 B	19				25		10	0 1 2	0.41 B	26
					3	2 4 5	0.66 B	20						11	1 1 2	0.41 B	26
					4	2 2 2	0.57 B	23		548.1	Medium stiff to stiff, gray SILTY CLAY, trace gravel			12	1 2 2	0.91 B	25
					5	1 1 1	0.49 B	24									
					6	1 1 2	0.41 B	25						13	2 3 5	1.72 B	21
					7	0 1 1	0.25 B	25									
					8	0 2 2	0.25 B	25		536.8	Very stiff, gray SILTY LOAM,			14	4 9 12	3.61 B	17

GENERAL NOTES

WATER LEVEL DATA

Begin Drilling **04-01-2013** Complete Drilling **04-01-2013**
 Drilling Contractor **Wang Testing Services** Drill Rig **CME-55 TMR [85%]**
 Driller **P&N** Logger **D. Wind** Checked by **C. Marin**
 Drilling Method **3.25" HSA to 10', mud rotary thereafter, boring**
backfilled upon completion

While Drilling **Rotary wash**
 At Completion of Drilling **mud in the borehole**
 Time After Drilling **NA**
 Depth to Water **NA**

The stratification lines represent the approximate boundary between soil types; the actual transition may be gradual.

WANGENGINC 11000401.GPJ WANGENG.GDT 1/31/18



wangeng@wangeng.com
 1145 N Main Street
 Lombard, IL 60148
 Telephone: (630) 953-9928
 Fax: (630) 953-9938

BORING LOG 2081-B-02

WEI Job No.: 1100-04-01

Client **AECOM**
 Project **Circle Interchange Reconstruction**
 Location **Section 17, T39N, R14E of 3rd PM**

Datum: NAVD 88
 Elevation: 576.15 ft
 North: 1898095.00 ft
 East: 1171065.77 ft
 Station: 3836+54.98
 Offset: 52.7088 LT

Profile	Elevation (ft)	SOIL AND ROCK DESCRIPTION	Depth (ft)	Sample Type recovery	Sample No.	SPT Values (blw/6 in)	Qu (tsf)	Moisture Content (%)	Profile	Elevation (ft)	SOIL AND ROCK DESCRIPTION	Depth (ft)	Sample Type recovery	Sample No.	SPT Values (blw/6 in)	Qu (tsf)	Moisture Content (%)	
	494.4	Very dense, gray GRAVELLY SANDY LOAM																
	491.1			85	X	23	50/5	NP	12									
		Boring terminated at 85.00 ft																
			90															
			95															
			100															

GENERAL NOTES

WATER LEVEL DATA

Begin Drilling **04-01-2013** Complete Drilling **04-01-2013**
 Drilling Contractor **Wang Testing Services** Drill Rig **CME-55 TMR [85%]**
 Driller **P&N** Logger **D. Wind** Checked by **C. Marin**
 Drilling Method **3.25" HSA to 10', mud rotary thereafter, boring**
 **backfilled upon completion**

While Drilling ▽ **Rotary wash**
 At Completion of Drilling ▽ **mud in the borehole**
 Time After Drilling **NA**
 Depth to Water ▽ **NA**

The stratification lines represent the approximate boundary between soil types; the actual transition may be gradual.



wangeng@wangeng.com
 1145 N Main Street
 Lombard, IL 60148
 Telephone: (630) 953-9928
 Fax: (630) 953-9938

BORING LOG 21-RWB-01

WEI Job No.: 1100-04-01

Client **AECOM**
 Project **Circle Interchange Reconstruction**
 Location **Section 17, T39N, R14E of 3rd PM**

Datum: NAVD 88
 Elevation: 585.23 ft
 North: 1897682.52 ft
 East: 1171760.80 ft
 Station: 1610+92.09
 Offset: 7.9354 RT

Profile	Elevation (ft)	SOIL AND ROCK DESCRIPTION	Depth (ft)	Sample Type recovery	Sample No.	SPT Values (blw/6 in)	Qu (tsf)	Moisture Content (%)	Profile	Elevation (ft)	SOIL AND ROCK DESCRIPTION	Depth (ft)	Sample Type recovery	Sample No.	SPT Values (blw/6 in)	Qu (tsf)	Moisture Content (%)
		13-inch thick CONCRETE --PAVEMENT--															
	584.1	3-inch thick ASPHALT --PAVEMENT--															
	583.93																
		CRUSHED STONE --BASE COURSE--			1	13 20 18	NP	8									
	582.0																
		Medium dense to very dense, brown GRAVELLY SAND --FILL--			2	9 10 5	NP	12									
			5														
					3	25	NP	12									
	577.2																
	576.3	Very dense, brown SILTY LOAM, trace gravel --FILL--			4	50/3	NP	16									
		--AUGER REFUSAL-- --Obstruction--															
		Boring terminated at 8.90 ft	10														
			15														
			20														

GENERAL NOTES

Begin Drilling **10-13-2013** Complete Drilling **10-13-2013**
 Drilling Contractor **Wang Testing Services** Drill Rig **D-50 TMR [78%]**
 Driller **R&N** Logger **D. Kolpacki** Checked by **L. lordache**
 Drilling Method **. 2.25" SSA , boring backfilled upon completion**

WATER LEVEL DATA

While Drilling ∇ **DRY**
 At Completion of Drilling ∇ **DRY**
 Time After Drilling **NA**
 Depth to Water ∇ **NA**

The stratification lines represent the approximate boundary between soil types; the actual transition may be gradual.



wangeng@wangeng.com
 1145 N Main Street
 Lombard, IL 60148
 Telephone: (630) 953-9928
 Fax: (630) 953-9938

BORING LOG 21-RWB-03

WEI Job No.: 1100-04-01

Client **AECOM**
 Project **Circle Interchange Reconstruction**
 Location **Section 17, T39N, R14E of 3rd PM**

Datum: NAVD 88
 Elevation: 591.97 ft
 North: 1897787.89 ft
 East: 1171858.64 ft
 Station: 1612+32.77
 Offset: 11.8407 RT

Profile	Elevation (ft)	SOIL AND ROCK DESCRIPTION	Depth (ft)	Sample Type recovery	Sample No.	SPT Values (blw/6 in)	Qu (tsf)	Moisture Content (%)	Profile	Elevation (ft)	SOIL AND ROCK DESCRIPTION	Depth (ft)	Sample Type recovery	Sample No.	SPT Values (blw/6 in)	Qu (tsf)	Moisture Content (%)															
	581.5	Very stiff to hard, brown CLAY LOAM, trace brick fragments --FILL--	1	X	1	3	3.50 P	11		581.5		9	X	9	0	0.33 B	23															
						4									0																	
						8									0																	
						5												2	X	2	5	3.12 B	14		579.0		10	X	10	0	0.25 B	26
																					5									0		
																					7									2		
																					7									2		
						10												3	X	3	13	NP	19		579.0		11	X	11	0	0.45 B	26
8	1																															
6	2																															
10	5																															
10		4	X	4	5	6.56 B	15		579.0		12	X	12	2	< 0.25 P	25																
					5									2																		
7	2																															
7	2																															
15		5	X	5	2	1.97 B	23		579.0		13	X	13	1	0.57 B	24																
					3									2																		
3	1																															
3	2																															
15		6	X	6	2	0.57 B	25		579.0		14	X	14	2	0.49 B	25																
					1									3																		
1	2																															
2	2																															
20		7	X	7	2	0.49 B	25		579.0		14	X	14	2	0.49 B	25																
					1									3																		
2	3																															
2	3																															
20		8	X	8	2	< 0.25 P	28		579.0		14	X	14	2	0.49 B	25																
					2									3																		
2	3																															
2	3																															

GENERAL NOTES

WATER LEVEL DATA

Begin Drilling **09-23-2013** Complete Drilling **09-23-2013**
 Drilling Contractor **Wang Testing Services** Drill Rig **CME-55 TMR [85%]**
 Driller **R&J** Logger **A. Tomaras** Checked by **L. lordache**
 Drilling Method **3.25" HSA, boring backfilled upon completion**

While Drilling **Rotary wash**
 At Completion of Drilling **mud in the borehole**
 Time After Drilling **NA**
 Depth to Water **NA**

The stratification lines represent the approximate boundary between soil types; the actual transition may be gradual.

WANGENGINC 11000401.GPJ WANGENG.GDT 1/31/18



wangeng@wangeng.com
 1145 N Main Street
 Lombard, IL 60148
 Telephone: (630) 953-9928
 Fax: (630) 953-9938

BORING LOG 21-RWB-03

WEI Job No.: 1100-04-01

Client **AECOM**
 Project **Circle Interchange Reconstruction**
 Location **Section 17, T39N, R14E of 3rd PM**

Datum: NAVD 88
 Elevation: 591.97 ft
 North: 1897787.89 ft
 East: 1171858.64 ft
 Station: 1612+32.77
 Offset: 11.8407 RT

Profile	Elevation (ft)	SOIL AND ROCK DESCRIPTION	Depth (ft)	Sample Type recovery	Sample No.	SPT Values (blw/6 in)	Qu (tsf)	Moisture Content (%)	Profile	Elevation (ft)	SOIL AND ROCK DESCRIPTION	Depth (ft)	Sample Type recovery	Sample No.	SPT Values (blw/6 in)	Qu (tsf)	Moisture Content (%)
			45	X	15	2 3 3	< 0.25 P	27				65	X	19	15 17 24	4.10 B	27
			50	X	16	0 2 2	0.41 B	28				70	X	20	16 17 20	8.53 B	12
	540.2	Very stiff to hard, SILTY CLAY to SILTY CLAY LOAM, trace gravel								520.2	Dense, gray SILT						
			55	X	17	4 5 8	1.48 B	22				75	X	21	20 26 23	NP	21
			60	X	18	14 12 15	3.00 P	16		515.2	Hard, gray SILTY CLAY LOAM, trace gravel						
												80	X	22	19 20 28	8.61 S	14

GENERAL NOTES

WATER LEVEL DATA

Begin Drilling **09-23-2013** Complete Drilling **09-23-2013**
 Drilling Contractor **Wang Testing Services** Drill Rig **CME-55 TMR [85%]**
 Driller **R&J** Logger **A. Tomaras** Checked by **L. lordache**
 Drilling Method **3.25" HSA, boring backfilled upon completion**

While Drilling **Rotary wash**
 At Completion of Drilling **mud in the borehole**
 Time After Drilling **NA**
 Depth to Water **NA**

The stratification lines represent the approximate boundary between soil types; the actual transition may be gradual.

WANGENGINC 11000401.GPJ WANGENG.GDT 1/31/18



wangeng@wangeng.com
 1145 N Main Street
 Lombard, IL 60148
 Telephone: (630) 953-9928
 Fax: (630) 953-9938

BORING LOG 21-RWB-03

WEI Job No.: 1100-04-01

Client: **AECOM**
 Project: **Circle Interchange Reconstruction**
 Location: **Section 17, T39N, R14E of 3rd PM**

Datum: NAVD 88
 Elevation: 591.97 ft
 North: 1897787.89 ft
 East: 1171858.64 ft
 Station: 1612+32.77
 Offset: 11.8407 RT

Profile	Elevation (ft)	SOIL AND ROCK DESCRIPTION	Depth (ft)	Sample Type recovery	Sample No.	SPT Values (blw/6 in)	Qu (tsf)	Moisture Content (%)	Profile	Elevation (ft)	SOIL AND ROCK DESCRIPTION	Depth (ft)	Sample Type recovery	Sample No.	SPT Values (blw/6 in)	Qu (tsf)	Moisture Content (%)	
	510.2	Very dense, gray SILT --HARD DRILLING--	85		23	31 32 50/5	NP	15		490.2	Very dense, weathered DOLOSTONE fragments --WEATHERED BEDROCK--	27		27	50/1	NP		
	505.2	Very dense, gray SILTY LOAM, trace gravel	90		24	23 33 29	6.81 S	21		487.5	--ROLLER BIT REFUSAL--							
			95		25	66/6 44/3	NP	15		487.0	--BEDROCK--	105						
	495.2	--HARD DRILLING-- Very dense, brown SANDY GRAVEL --possibly underpressure groundwater bearing--	100		26	30 70/6	NP	6			Boring terminated at 104.50 ft							

GENERAL NOTES

Begin Drilling **09-23-2013** Complete Drilling **09-23-2013**
 Drilling Contractor **Wang Testing Services** Drill Rig **CME-55 TMR [85%]**
 Driller **R&J** Logger **A. Tomaras** Checked by **L. lordache**
 Drilling Method **3.25" HSA, boring backfilled upon completion**

WATER LEVEL DATA

While Drilling **Rotary wash**
 At Completion of Drilling **mud in the borehole**
 Time After Drilling **NA**
 Depth to Water **NA**

The stratification lines represent the approximate boundary between soil types; the actual transition may be gradual.

WANGENGINC 11000401.GPJ WANGENG.GDT 1/31/18



wangeng@wangeng.com
 1145 N Main Street
 Lombard, IL 60148
 Telephone: (630) 953-9928
 Fax: (630) 953-9938

BORING LOG 21-RWB-04

WEI Job No.: 1100-04-01

Client **AECOM**
 Project **Circle Interchange Reconstruction**
 Location **Section 17, T39N, R14E of 3rd PM**

Datum: NAVD 88
 Elevation: 587.85 ft
 North: 1897850.59 ft
 East: 1171897.08 ft
 Station: 1613+02.29
 Offset: 21.9615 RT

Profile	Elevation (ft)	SOIL AND ROCK DESCRIPTION	Depth (ft)	Sample Type recovery	Sample No.	SPT Values (blw/6 in)	Qu (tsf)	Moisture Content (%)	Profile	Elevation (ft)	SOIL AND ROCK DESCRIPTION	Depth (ft)	Sample Type recovery	Sample No.	SPT Values (blw/6 in)	Qu (tsf)	Moisture Content (%)
			45		15	1 2 3	0.33 B	26				65		19	26 25 30	5.66 S	13
			50		16	3 5 8	0.66 B	20			--HARD DRILLING-- --Possible Cobbles--	70		20	38 50/5"	NP	15
	536.1	Very stiff, gray SILTY CLAY, trace gravel	55		17	4 7 11	3.28 B	22				75		21	12 19 29	8.04 S	13
	531.1	Dense to very dense, gray SILTY LOAM to SILTY CLAY LOAM, trace to little gravel	60		18	16 26 38	6.23 S	14				80		22	22 50/5"	NP	11

GENERAL NOTES

Begin Drilling **09-23-2013** Complete Drilling **09-23-2013**
 Drilling Contractor **K&S** Drill Rig **D-120 TMR**
 Driller **R&E** Logger **F. Bozga** Checked by **L. lordache**
 Drilling Method **4.25" HSA, boring backfilled upon completion**

WATER LEVEL DATA

While Drilling **Rotary wash**
 At Completion of Drilling **mud in the borehole**
 Time After Drilling **NA**
 Depth to Water **NA**

The stratification lines represent the approximate boundary between soil types; the actual transition may be gradual.

WANGENGINC 11000401.GPJ WANGENG.GDT 1/31/18



wangeng@wangeng.com
 1145 N Main Street
 Lombard, IL 60148
 Telephone: (630) 953-9928
 Fax: (630) 953-9938

BORING LOG 21-RWB-04

WEI Job No.: 1100-04-01

Client **AECOM**
 Project **Circle Interchange Reconstruction**
 Location **Section 17, T39N, R14E of 3rd PM**

Datum: NAVD 88
 Elevation: 587.85 ft
 North: 1897850.59 ft
 East: 1171897.08 ft
 Station: 1613+02.29
 Offset: 21.9615 RT

Profile	Elevation (ft)	SOIL AND ROCK DESCRIPTION	Depth (ft)	Sample Type recovery	Sample No.	SPT Values (blw/6 in)	Qu (tsf)	Moisture Content (%)	Profile	Elevation (ft)	SOIL AND ROCK DESCRIPTION	Depth (ft)	Sample Type recovery	Sample No.	SPT Values (blw/6 in)	Qu (tsf)	Moisture Content (%)
			85		23	19 25 31	NP	10									
			90		24	50/5"	NP	11									
	496.6	Dense, gray SANDY GRAVEL															
			95		25	11 21 19	NP	13									
	492.9	Boring terminated at 95.00 ft															
			100														

GENERAL NOTES

WATER LEVEL DATA

Begin Drilling **09-23-2013** Complete Drilling **09-23-2013**
 Drilling Contractor **K&S** Drill Rig **D-120 TMR**
 Driller **R&E** Logger **F. Bozga** Checked by **L. lordache**
 Drilling Method **4.25" HSA, boring backfilled upon completion**

While Drilling **Rotary wash**
 At Completion of Drilling **mud in the borehole**
 Time After Drilling **NA**
 Depth to Water **NA**

The stratification lines represent the approximate boundary between soil types; the actual transition may be gradual.



wangeng@wangeng.com
 1145 N Main Street
 Lombard, IL 60148
 Telephone: (630) 953-9928
 Fax: (630) 953-9938

BORING LOG 21-RWB-05

WEI Job No.: 1100-04-01

Client **AECOM**
 Project **Circle Interchange Reconstruction**
 Location **Section 17, T39N, R14E of 3rd PM**

Datum: NAVD 88
 Elevation: 583.32 ft
 North: 1897919.78 ft
 East: 1171915.09 ft
 Station: 1613+69.21
 Offset: 25.0245 RT

Profile	Elevation (ft)	SOIL AND ROCK DESCRIPTION	Depth (ft)	Sample Type recovery	Sample No.	SPT Values (blw/6 in)	Qu (tsf)	Moisture Content (%)	Profile	Elevation (ft)	SOIL AND ROCK DESCRIPTION	Depth (ft)	Sample Type recovery	Sample No.	SPT Values (blw/6 in)	Qu (tsf)	Moisture Content (%)
	582.95	5-inch thick, white CRUSHED STONE															
		--FILL--															
		Hard, gray and brown CLAY LOAM, trace gravel			1	6 9 9	6.56 S	15						9	2 2 4	0.82 B	23
		--FILL--															
	580.3	Medium stiff to stiff, gray SILTY CLAY, trace gravel			2	2 2 2	0.82 B	20				25		10	2 3 3	0.74 B	23
			5														
					3	1 3 3	1.23 B	17						11	2 2 3	0.66 B	24
	575.3	Soft to medium stiff, gray CLAY to SILTY CLAY, trace gravel			4	0 2 1	0.41 B	25						12	3 4 6	0.66 B	23
			10														
					5	0 0 0	0.41 B	26									
					6	0 0 2	0.57 B	22						13	2 3 3	0.49 B	25
			15														
					7	2 3 2	0.66 B	22									
					8	0 2 3	0.74 B	24						14	3 3 4	0.41 B	23
			20														

GENERAL NOTES

Begin Drilling **09-24-2013** Complete Drilling **09-25-2013**
 Drilling Contractor **Wang Testing Services** Drill Rig **CME-55 TMR [85%]**
 Driller **R&J** Logger **A. Tomaras** Checked by **L. lordache**
 Drilling Method **2.25" HSA to 10', mud rotary thereafter, boring**
backfilled upon completion

WATER LEVEL DATA

While Drilling **Rotary wash**
 At Completion of Drilling **mud in the borehole**
 Time After Drilling **NA**
 Depth to Water **NA**

The stratification lines represent the approximate boundary between soil types; the actual transition may be gradual.

WANGENGINC 11000401.GPJ WANGENG.GDT 1/31/18



wangeng@wangeng.com
 1145 N Main Street
 Lombard, IL 60148
 Telephone: (630) 953-9928
 Fax: (630) 953-9938

BORING LOG 21-RWB-05

WEI Job No.: 1100-04-01

Client: **AECOM**
 Project: **Circle Interchange Reconstruction**
 Location: **Section 17, T39N, R14E of 3rd PM**

Datum: NAVD 88
 Elevation: 583.32 ft
 North: 1897919.78 ft
 East: 1171915.09 ft
 Station: 1613+69.21
 Offset: 25.0245 RT

Profile	Elevation (ft)	SOIL AND ROCK DESCRIPTION	Depth (ft)	Sample Type recovery	Sample No.	SPT Values (blw/6 in)	Qu (tsf)	Moisture Content (%)	Profile	Elevation (ft)	SOIL AND ROCK DESCRIPTION	Depth (ft)	Sample Type recovery	Sample No.	SPT Values (blw/6 in)	Qu (tsf)	Moisture Content (%)
	541.6	Stiff to hard, gray SILTY CLAY LOAM, trace gravel	45	X	15	2 4 8	1.23 B	18				65	X	19	10 16 21	6.81 S	14
			50	X	16	6 12 18	4.26 B	15		516.6	Very dense, gray SILTY LOAM, trace to some gravel	70	X	20	15 25 30	9.02 S	11
	531.6	Gray, coarse SAND															
	529.6	Hard, gray SILTY CLAY LOAM, trace gravel	55	X	17	13 15 21	5.66 B	14				75	X	21	41 60/3'	NP	10
			60	X	18	16 24 31	7.13 S	11				80	X	22	34 45 20/2"	8.69 S	10

GENERAL NOTES

Begin Drilling **09-24-2013** Complete Drilling **09-25-2013**
 Drilling Contractor **Wang Testing Services** Drill Rig **CME-55 TMR [85%]**
 Driller **R&J** Logger **A. Tomaras** Checked by **L. lordache**
 Drilling Method **2.25" HSA to 10', mud rotary thereafter, boring**
backfilled upon completion

WATER LEVEL DATA

While Drilling **Rotary wash**
 At Completion of Drilling **mud in the borehole**
 Time After Drilling **NA**
 Depth to Water **NA**

The stratification lines represent the approximate boundary between soil types; the actual transition may be gradual.

WANGENGINC 11000401.GPJ WANGENG.GDT 1/31/18



wangeng@wangeng.com
 1145 N Main Street
 Lombard, IL 60148
 Telephone: (630) 953-9928
 Fax: (630) 953-9938

BORING LOG 21-RWB-05

WEI Job No.: 1100-04-01

Client: **AECOM**
 Project: **Circle Interchange Reconstruction**
 Location: **Section 17, T39N, R14E of 3rd PM**

Datum: NAVD 88
 Elevation: 583.32 ft
 North: 1897919.78 ft
 East: 1171915.09 ft
 Station: 1613+69.21
 Offset: 25.0245 RT

Profile	Elevation (ft)	SOIL AND ROCK DESCRIPTION	Depth (ft)	Sample Type recovery	Sample No.	SPT Values (blw/6 in)	Qu (tsf)	Moisture Content (%)	Profile	Elevation (ft)	SOIL AND ROCK DESCRIPTION	Depth (ft)	Sample Type recovery	Sample No.	SPT Values (blw/6 in)	Qu (tsf)	Moisture Content (%)
	501.6	Very dense, gray SANDY LOAM, trace gravel								482.3	--WEATHERED BEDROCK--						
										481.3	--ROLLER BIT REFUSAL--						
			85		23	78/6" 22/1"	NP	9			Boring terminated at 102.00 ft						
		--HARD DRILLING-- --Possible Cobbles--															
			90		24	64 45/6"	NP	13									
	491.6	Very dense, gray GRAVELLY SILTY LOAM, trace to some cobbles															
				95		25	100/6"	1.31 S	13								
		--HARD DRILLING-- --Possible Cobbles--															
			100		26	64 40/2"	0.49 S	9									

GENERAL NOTES

Begin Drilling **09-24-2013** Complete Drilling **09-25-2013**
 Drilling Contractor **Wang Testing Services** Drill Rig **CME-55 TMR [85%]**
 Driller **R&J** Logger **A. Tomaras** Checked by **L. lordache**
 Drilling Method **2.25" HSA to 10', mud rotary thereafter, boring backfilled upon completion**

WATER LEVEL DATA

While Drilling **Rotary wash**
 At Completion of Drilling **mud in the borehole**
 Time After Drilling **NA**
 Depth to Water **NA**

The stratification lines represent the approximate boundary between soil types; the actual transition may be gradual.

WANGENGINC 11000401.GPJ WANGENG.GDT 1/31/18



wangeng@wangeng.com
 1145 N Main Street
 Lombard, IL 60148
 Telephone: (630) 953-9928
 Fax: (630) 953-9938

BORING LOG 22-RWB-03

WEI Job No.: 1100-04-01

Client: **AECOM**
 Project: **Circle Interchange Reconstruction**
 Location: **Section 17, T39N, R14E of 3rd PM**

Datum: NAVD 88
 Elevation: 587.62 ft
 North: 1898185.65 ft
 East: 1171879.86 ft
 Station: 1212+29.37
 Offset: 21.9731 RT

Profile	Elevation (ft)	SOIL AND ROCK DESCRIPTION	Depth (ft)	Sample Type recovery	Sample No.	SPT Values (blw/6 in)	Qu (tsf)	Moisture Content (%)	Profile	Elevation (ft)	SOIL AND ROCK DESCRIPTION	Depth (ft)	Sample Type recovery	Sample No.	SPT Values (blw/6 in)	Qu (tsf)	Moisture Content (%)
	586.4	15-inch thick, black and brown SILTY LOAM --TOPSOIL--															
		Hard, brown CLAY LOAM, trace gravel --FILL--			1	7 8 10	4.50 P	16						9	1 2 2	0.41 B	26
	584.6	Very stiff, gray SILTY CLAY LOAM, trace gravel			2	3 4 6	2.05 B	18				25		10	1 2 2	0.25 B	27
	582.1	Very soft to medium stiff, gray CLAY to SILTY CLAY, trace gravel			3	2 2 3	0.57 B	24						11	2 2 2	< 0.25 P	27
					4	1 1 2	0.25 B	25				30		12	2 1 2	0.25 B	26
					5	1 2 2	0.41 B	26									
		--L _L (%)=32, P _L (%)=18-- --%Gravel=2.5-- --%Sand=15.0-- --%Silt=57.1-- --%Clay=25.4-- --A-6 (10)--			6	1 2 2	0.41 B	23						13	1 2 2	0.16 B	26
					7	2 2 3	0.33 B	21									
					8	2 2 3	0.57 B	21				40		14	2 2 4	< 0.25 P	26

GENERAL NOTES

Begin Drilling **03-07-2014** Complete Drilling **03-10-2014**
 Drilling Contractor **Wang Testing Services** Drill Rig **D-25 ATV [93%]**
 Driller **N&J** Logger **A. Happel** Checked by **C. Marin**
 Drilling Method **2.25" HSA to 15', mud rotary thereafter, boring**
backfilled upon completion

WATER LEVEL DATA

While Drilling ∇ **62.00 ft**
 At Completion of Drilling ∇ **mud in the borehole**
 Time After Drilling **NA**
 Depth to Water ∇ **NA**

The stratification lines represent the approximate boundary between soil types; the actual transition may be gradual.

WANGENGINC 11000401.GPJ WANGENG.GDT 1/31/18



wangeng@wangeng.com
 1145 N Main Street
 Lombard, IL 60148
 Telephone: (630) 953-9928
 Fax: (630) 953-9938

BORING LOG 22-RWB-03

WEI Job No.: 1100-04-01

Client: **AECOM**
 Project: **Circle Interchange Reconstruction**
 Location: **Section 17, T39N, R14E of 3rd PM**

Datum: NAVD 88
 Elevation: 587.62 ft
 North: 1898185.65 ft
 East: 1171879.86 ft
 Station: 1212+29.37
 Offset: 21.9731 RT

Profile	Elevation (ft)	SOIL AND ROCK DESCRIPTION	Depth (ft)	Sample Type recovery	Sample No.	SPT Values (blw/6 in)	Qu (tsf)	Moisture Content (%)	Profile	Elevation (ft)	SOIL AND ROCK DESCRIPTION	Depth (ft)	Sample Type recovery	Sample No.	SPT Values (blw/6 in)	Qu (tsf)	Moisture Content (%)
	540.9	Very stiff to hard, gray SILTY CLAY LOAM, trace gravel	45	X	15	2 2 3	0.16 B	29		525.9	--%Silt=54.1-- --%Clay=33.9-- --A-6 (14)-- Very dense, gray, coarse SAND, little gravel --Moist--	45	X	19	35 50/5	NP	20
			50	X	16	5 9 12	3.50 P	22		523.3	Hard, gray SILTY CLAY LOAM to SILTY LOAM, trace gravel	65	X	20	25 33 37	4.50 P	13
			55	○	17	10 9 16	4.17 N/6					75	X	21	16 27 38	7.38 B	17
			60	X	18	8 10 22	2.30 B	21		510.6	--HARD DRILLING from 77 ft-- --Possible Cobbles-- Very dense, gray SILTY LOAM, trace gravel	80	X	22	50/0	NP	
		--L _L (%)=35, P _L (%)=18-- --%Gravel=1.8-- --%Sand=10.2--															

GENERAL NOTES

Begin Drilling **03-07-2014** Complete Drilling **03-10-2014**
 Drilling Contractor **Wang Testing Services** Drill Rig **D-25 ATV [93%]**
 Driller **N&J** Logger **A. Happel** Checked by **C. Marin**
 Drilling Method **2.25" HSA to 15', mud rotary thereafter, boring**
backfilled upon completion

WATER LEVEL DATA

While Drilling **62.00 ft**
 At Completion of Drilling **mud in the borehole**
 Time After Drilling **NA**
 Depth to Water **NA**

The stratification lines represent the approximate boundary between soil types; the actual transition may be gradual.

WANGENGINC 11000401.GPJ WANGENG.GDT 1/31/18



wangeng@wangeng.com
 1145 N Main Street
 Lombard, IL 60148
 Telephone: (630) 953-9928
 Fax: (630) 953-9938

BORING LOG 22-RWB-03

WEI Job No.: 1100-04-01

Client: **AECOM**
 Project: **Circle Interchange Reconstruction**
 Location: **Section 17, T39N, R14E of 3rd PM**

Datum: NAVD 88
 Elevation: 587.62 ft
 North: 1898185.65 ft
 East: 1171879.86 ft
 Station: 1212+29.37
 Offset: 21.9731 RT

Profile	Elevation (ft)	SOIL AND ROCK DESCRIPTION	Depth (ft)	Sample Type recovery	Sample No.	SPT Values (blw/6 in)	Qu (tsf)	Moisture Content (%)	Profile	Elevation (ft)	SOIL AND ROCK DESCRIPTION	Depth (ft)	Sample Type recovery	Sample No.	SPT Values (blw/6 in)	Qu (tsf)	Moisture Content (%)	
	491.4	Very dense, gray SANDY GRAVEL; wet --possible water bearing--								484.6	--VERY HARD, STEADY DRILLING-- --WEATHERED BEDROCK-- --ROLLER BIT REFUSAL-- Boring terminated at 103.00 ft							
			85	23	50/5	NP	14					105						
				90	24	50/2	NP	11					110					
				95	25	50/4	3.69 S	16					115					
	487.6		100	26	50/2	NP						120						

GENERAL NOTES

Begin Drilling **03-07-2014** Complete Drilling **03-10-2014**
 Drilling Contractor **Wang Testing Services** Drill Rig **D-25 ATV [93%]**
 Driller **N&J** Logger **A. Happel** Checked by **C. Marin**
 Drilling Method **2.25" HSA to 15', mud rotary thereafter, boring backfilled upon completion**

WATER LEVEL DATA

While Drilling ∇ **62.00 ft**
 At Completion of Drilling ∇ **mud in the borehole**
 Time After Drilling **NA**
 Depth to Water ∇ **NA**

The stratification lines represent the approximate boundary between soil types; the actual transition may be gradual.

WANGENGINC 11000401.GPJ WANGENG.GDT 1/31/18



wangeng@wangeng.com
 1145 N Main Street
 Lombard, IL 60148
 Telephone: (630) 953-9928
 Fax: (630) 953-9938

BORING LOG 22-RWB-04

WEI Job No.: 1100-04-01

Client: **AECOM**
 Project: **Circle Interchange Reconstruction**
 Location: **Section 17, T39N, R14E of 3rd PM**

Datum: NAVD 88
 Elevation: 586.36 ft
 North: 1898208.77 ft
 East: 1171849.77 ft
 Station: 1212+66.85
 Offset: 28.4715 RT

Profile	Elevation (ft)	SOIL AND ROCK DESCRIPTION	Depth (ft)	Sample Type	Sample No.	SPT Values (blw/6 in)	Qu (tsf)	Moisture Content (%)	Profile	Elevation (ft)	SOIL AND ROCK DESCRIPTION	Depth (ft)	Sample Type	Sample No.	SPT Values (blw/6 in)	Qu (tsf)	Moisture Content (%)
	586.13	13-inch thick, brown SILTY LOAM --TOPSOIL-- Hard, brown SILTY CLAY LOAM, trace gravel --FILL--			1	3 4 6	4.10 B	21						9	1 1 2	0.41 B	26
	583.4	Stiff to very stiff, gray SILTY CLAY, trace gravel	5		2	3 4 5	2.87 B	20				25		10	2 2 2	0.49 B	26
					3	2 3 3	1.56 B	22						11	2 1 2	0.41 B	27
	578.4	Soft, gray CLAY, trace gravel	10		4	1 1 2	0.33 B	25				30		12	1 2 3	0.41 B	25
					5	1 1 2	0.33 B	25									
	573.4	Medium stiff, gray SILTY CLAY LOAM, trace gravel	15		6	1 2 4	0.57 B	17				35		13	1 2 3	0.41 B	25
	570.9	Soft, gray CLAY to SILTY CLAY, trace gravel			7	1 2 3	0.41 B	25									
					8	2 2 4	0.41 B	22				40		14	1 2 3	0.25 P	26

GENERAL NOTES

Begin Drilling **08-05-2014** Complete Drilling **08-05-2014**
 Drilling Contractor **Wang Testing Services** Drill Rig **D-25 ATV [93%]**
 Driller **P&N** Logger **M. de los Reyes** Checked by **C. Marin**
 Drilling Method **2.25" HSA to 10', mud rotary thereafter, boring**
backfilled upon completion

WATER LEVEL DATA

While Drilling **Rotary wash**
 At Completion of Drilling **mud in the borehole**
 Time After Drilling **NA**
 Depth to Water **NA**

The stratification lines represent the approximate boundary between soil types; the actual transition may be gradual.

WANGENGINC 11000401.GPJ WANGENG.GDT 1/31/18



BORING LOG 22-RWB-04

wangeng@wangeng.com
 1145 N Main Street
 Lombard, IL 60148
 Telephone: (630) 953-9928
 Fax: (630) 953-9938

WEI Job No.: 1100-04-01

Client: **AECOM**
 Project: **Circle Interchange Reconstruction**
 Location: **Section 17, T39N, R14E of 3rd PM**

Datum: NAVD 88
 Elevation: 586.36 ft
 North: 1898208.77 ft
 East: 1171849.77 ft
 Station: 1212+66.85
 Offset: 28.4715 RT

Profile	Elevation (ft)	SOIL AND ROCK DESCRIPTION	Depth (ft)	Sample Type recovery	Sample No.	SPT Values (blw/6 in)	Qu (tsf)	Moisture Content (%)	Profile	Elevation (ft)	SOIL AND ROCK DESCRIPTION	Depth (ft)	Sample Type recovery	Sample No.	SPT Values (blw/6 in)	Qu (tsf)	Moisture Content (%)
	543.9	--HARD DRILLING at 42.5 ft-- --Possible Cobbles--								524.6	Very dense, gray SANDY LOAM, trace gravel						
		Stiff to very stiff, gray SILTY CLAY LOAM, trace gravel	45	X	15	2 4 5	1.50 N/6	18			--Moist--	65	X	19	13 19 35	NP	11
			50	X	16	5 9 12	2.87 B	18									
			55	X	17	9 11 14	2.62 B	14									
	529.6	Very stiff, gray SILTY LOAM to SILTY CLAY LOAM, trace gravel and sand seams	60	X	18	13 19 35	3.69 S	13									
											Boring terminated at 65.00 ft						

GENERAL NOTES

Begin Drilling **08-05-2014** Complete Drilling **08-05-2014**
 Drilling Contractor **Wang Testing Services** Drill Rig **D-25 ATV [93%]**
 Driller **P&N** Logger **M. de los Reyes** Checked by **C. Marin**
 Drilling Method **2.25" HSA to 10', mud rotary thereafter, boring backfilled upon completion**

WATER LEVEL DATA

While Drilling **Rotary wash**
 At Completion of Drilling **mud in the borehole**
 Time After Drilling **NA**
 Depth to Water **NA**
 The stratification lines represent the approximate boundary between soil types; the actual transition may be gradual.

WANGENGINC 11000401.GPJ WANGENG.GDT 1/31/18



wangeng@wangeng.com
 1145 N Main Street
 Lombard, IL 60148
 Telephone: (630) 953-9928
 Fax: (630) 953-9938

BORING LOG 23-RWB-01

WEI Job No.: 1100-04-01

Client: **AECOM**
 Project: **Circle Interchange Reconstruction**
 Location: **Section 17, T39N, R14E of 3rd PM**

Datum: NAVD 88
 Elevation: 575.29 ft
 North: 1898467.55 ft
 East: 1171687.36 ft
 Station: 6334+12.89
 Offset: 30.5965 LT

Profile	Elevation (ft)	SOIL AND ROCK DESCRIPTION	Depth (ft)	Sample Type recovery	Sample No.	SPT Values (blw/6 in)	Qu (tsf)	Moisture Content (%)	Profile	Elevation (ft)	SOIL AND ROCK DESCRIPTION	Depth (ft)	Sample Type recovery	Sample No.	SPT Values (blw/6 in)	Qu (tsf)	Moisture Content (%)
		18-inch thick, ASPHALT --FILL--															
	573.8	Loose to medium dense, white CRUSHED STONE --BASE COURSE--			1	5 6 6	NP	6						9	2 2 3	0.25 B	26
					2	3 3 3	NP	8				25		10	1 2 2	0.25 B	23
	569.8	Stiff, brown and gray SILTY CLAY LOAM, trace gravel			3	2 3 4	1.17 N/6	19						11	1 2 3	0.25 B	25
	567.3	Very soft to soft, gray CLAY to SILTY CLAY, trace gravel			4	2 2 4	0.49 B	19						12	2 2 3	0.41 B	25
					5	1 1 3	0.41 B	23									
					6	1 2 2	0.49 B	26						13	2 3 2	0.83 N/6	
					7	3 4 4	0.41 B	25		538.5	Stiff to very stiff, gray SILTY CLAY, trace gravel						
					8	2 3 2	0.25 P	27						14	5 7 9	1.64 B	22

GENERAL NOTES

WATER LEVEL DATA

Begin Drilling **07-27-2014** Complete Drilling **07-27-2014**
 Drilling Contractor **Wang Testing Services** Drill Rig **CME-55 TMR [85%]**
 Driller **R&J** Logger **A. Happel** Checked by **C. Marin**
 Drilling Method **2.25" HSA to 10', mud rotary thereafter, boring backfilled upon completion**

While Drilling **Rotary wash**
 At Completion of Drilling **mud in the borehole**
 Time After Drilling **NA**
 Depth to Water **NA**

The stratification lines represent the approximate boundary between soil types; the actual transition may be gradual.

WANGENGINC 11000401.GPJ WANGENG.GDT 1/31/18



BORING LOG 23-RWB-01

wangeng@wangeng.com
 1145 N Main Street
 Lombard, IL 60148
 Telephone: (630) 953-9928
 Fax: (630) 953-9938

WEI Job No.: 1100-04-01

Client **AECOM**
 Project **Circle Interchange Reconstruction**
 Location **Section 17, T39N, R14E of 3rd PM**

Datum: NAVD 88
 Elevation: 575.29 ft
 North: 1898467.55 ft
 East: 1171687.36 ft
 Station: 6334+12.89
 Offset: 30.5965 LT

Profile	Elevation (ft)	SOIL AND ROCK DESCRIPTION	Depth (ft)	Sample Type recovery	Sample No.	SPT Values (blw/6 in)	Qu (tsf)	Moisture Content (%)	Profile	Elevation (ft)	SOIL AND ROCK DESCRIPTION	Depth (ft)	Sample Type recovery	Sample No.	SPT Values (blw/6 in)	Qu (tsf)	Moisture Content (%)
	513.5									513.5							
		Hard, gray SILTY CLAY LOAM, trace gravel															
			45		15	7 13 16	2.54 B	22				65		19	23 30 45	7.38 B	15
										510.3	Boring terminated at 65.00 ft						
			50		16	28 25 32	3.00 P	24				70					
	523.5	Medium stiff, gray CLAY															
			55		17	4 5 5	0.87 B	26				75					
	518.5	Dense, gray SANDY LOAM, trace gravel															
		--Wet--															
			60		18	16 14 16	NP	16				80					

GENERAL NOTES

WATER LEVEL DATA

Begin Drilling **07-27-2014** Complete Drilling **07-27-2014**
 Drilling Contractor **Wang Testing Services** Drill Rig **CME-55 TMR [85%]**
 Driller **R&J** Logger **A. Happel** Checked by **C. Marin**
 Drilling Method **2.25" HSA to 10', mud rotary thereafter, boring backfilled upon completion**

While Drilling **Rotary wash**
 At Completion of Drilling **mud in the borehole**
 Time After Drilling **NA**
 Depth to Water **NA**

The stratification lines represent the approximate boundary between soil types; the actual transition may be gradual.

WANGENGINC 11000401.GPJ WANGENG.GDT 1/31/18



wangeng@wangeng.com
 1145 N Main Street
 Lombard, IL 60148
 Telephone: (630) 953-9928
 Fax: (630) 953-9938

BORING LOG 38-RWB-01

WEI Job No.: 1100-04-01

Client: **AECOM**
 Project: **Circle Interchange Reconstruction**
 Location: **Section 17, T39N, R14E of 3rd PM**

Datum: NAVD 88
 Elevation: 577.87 ft
 North: 1898674.22 ft
 East: 1171408.18 ft
 Station: 1316+53.06
 Offset: 42.7366 LT

Profile	Elevation (ft)	SOIL AND ROCK DESCRIPTION	Depth (ft)	Sample Type recovery	Sample No.	SPT Values (blw/6 in)	Qu (tsf)	Moisture Content (%)	Profile	Elevation (ft)	SOIL AND ROCK DESCRIPTION	Depth (ft)	Sample Type recovery	Sample No.	SPT Values (blw/6 in)	Qu (tsf)	Moisture Content (%)
	576.6	4.5-inch thick, ASPHALT over 10.5-inch thick, CONCRETE --PAVEMENT--															
	575.6	13-inch thick SANDY GRAVEL --BASE COURSE--			1	8 3 3	1.50 P	18						9	1 2 3	0.16 B	26
	574.6	Stiff, gray SILTY CLAY, trace gravel --FILL--			2	1 1 2	0.16 B	23				25		10	1 2 2	0.16 B	25
					3	1 1 2	0.16 B	24						11	1 2 2	0.67 N/6	
					4	0 1 2	0.16 B	23				30		12	2 3 3	0.25 B	27
					5	1 1 1	0.08 B	26									
					6	1 1 2	0.50 N/6					35		13	1 1 3	0.08 B	23
					7	1 1 2	0.16 B	26									
					8	1 1 2	0.08 B	26				40		14	2 4 6	0.25 B	26

GENERAL NOTES

Begin Drilling **08-19-2014** Complete Drilling **08-19-2014**
 Drilling Contractor **Wang Testing Services** Drill Rig **CME-55 TMR [85%]**
 Driller **R&J** Logger **S. Woods** Checked by **C. Marin**
 Drilling Method **2.25" SSA to 10', mud rotary thereafter, boring**
backfilled upon completion

WATER LEVEL DATA

While Drilling **Rotary wash**
 At Completion of Drilling **mud in the borehole**
 Time After Drilling **NA**
 Depth to Water **NA**

The stratification lines represent the approximate boundary between soil types; the actual transition may be gradual.

WANGENGINC 11000401.GPJ WANGENG.GDT 1/31/18



wangeng@wangeng.com
 1145 N Main Street
 Lombard, IL 60148
 Telephone: (630) 953-9928
 Fax: (630) 953-9938

BORING LOG 38-RWB-01

WEI Job No.: 1100-04-01

Client: **AECOM**
 Project: **Circle Interchange Reconstruction**
 Location: **Section 17, T39N, R14E of 3rd PM**

Datum: NAVD 88
 Elevation: 577.87 ft
 North: 1898674.22 ft
 East: 1171408.18 ft
 Station: 1316+53.06
 Offset: 42.7366 LT

Profile	Elevation (ft)	SOIL AND ROCK DESCRIPTION	Depth (ft)	Sample Type recovery	Sample No.	SPT Values (blw/6 in)	Qu (tsf)	Moisture Content (%)	Profile	Elevation (ft)	SOIL AND ROCK DESCRIPTION	Depth (ft)	Sample Type recovery	Sample No.	SPT Values (blw/6 in)	Qu (tsf)	Moisture Content (%)
	536.1										gravel						
		Very stiff to hard, gray SILTY CLAY to SILTY CLAY LOAM, trace gravel	45	X	15	6 8 10	4.10 B	13		512.9		65	X	19	15 21 25	NP	19
											Boring terminated at 65.00 ft						
			50	X	16	4 6 12	2.38 B	17				70					
			55	X	17	5 9 10	2.54 B	23				75					
	521.1	Very soft (0.16B), gray CLAY															
	518.6	Dense, gray SILTY LOAM, trace	60	X	18	2 3 6	NP	20				80					

GENERAL NOTES

WATER LEVEL DATA

Begin Drilling **08-19-2014** Complete Drilling **08-19-2014**
 Drilling Contractor **Wang Testing Services** Drill Rig **CME-55 TMR [85%]**
 Driller **R&J** Logger **S. Woods** Checked by **C. Marin**
 Drilling Method **2.25" SSA to 10', mud rotary thereafter, boring backfilled upon completion**

While Drilling **Rotary wash**
 At Completion of Drilling **mud in the borehole**
 Time After Drilling **NA**
 Depth to Water **NA**
 The stratification lines represent the approximate boundary between soil types; the actual transition may be gradual.

WANGENGINC 11000401.GPJ WANGENG.GDT 1/31/18



wangeng@wangeng.com
 1145 N Main Street
 Lombard, IL 60148
 Telephone: (630) 953-9928
 Fax: (630) 953-9938

BORING LOG 38-RWB-02

WEI Job No.: 1100-04-01

Client: **AECOM**
 Project: **Circle Interchange Reconstruction**
 Location: **Section 17, T39N, R14E of 3rd PM**

Datum: NAVD 88
 Elevation: 576.09 ft
 North: 1898515.97 ft
 East: 1171368.28 ft
 Station: 1318+10.03
 Offset: 21.6181 LT

Profile	Elevation (ft)	SOIL AND ROCK DESCRIPTION	Depth (ft)	Sample Type recovery	Sample No.	SPT Values (blw/6 in)	Qu (tsf)	Moisture Content (%)	Profile	Elevation (ft)	SOIL AND ROCK DESCRIPTION	Depth (ft)	Sample Type recovery	Sample No.	SPT Values (blw/6 in)	Qu (tsf)	Moisture Content (%)
	575.6	5-inch thick, ASPHALT --PAVEMENT--															
	574.8	10-inch thick, gray SANDY GRAVEL --FILL--			1	1	1.97	17						10	1	0.33	25
	573.3	Stiff, gray SILTY CLAY to SILTY CLAY LOAM, trace gravel --FILL--			2	2	0.33	26						11	1	0.25	25
		Soft, gray CLAY to SILTY CLAY, trace gravel	5		3	2	0.33	25						12	1	0.33	24
					4	2	0.33	26						13	2	0.49	25
			10		5	2	0.25	26						14	3	0.49	20
					6	1	0.33	25						15	5	2.46	19
			15		7	1	0.33	26							6		
					8	1	0.25	23		539.3	Stiff to very stiff, gray SILTY CLAY to SILTY CLAY LOAM, trace gravel			8			
					9	1	0.33	24									
			20			1											

WANGENGINC 11000401.GPJ WANGENG.GDT 1/31/18

GENERAL NOTES

Begin Drilling **08-20-2014** Complete Drilling **08-20-2014**
 Drilling Contractor **Wang Testing Services** Drill Rig **CME-55 TMR [85%]**
 Driller **R&J** Logger **S. Woods** Checked by **C. Marin**
 Drilling Method **Solid flight auger to 11', mud rotary thereafter, boring backfilled upon completion**

WATER LEVEL DATA

While Drilling **Rotary wash**
 At Completion of Drilling **mud in the borehole**
 Time After Drilling **NA**
 Depth to Water **NA**

The stratification lines represent the approximate boundary between soil types; the actual transition may be gradual.



wangeng@wangeng.com
 1145 N Main Street
 Lombard, IL 60148
 Telephone: (630) 953-9928
 Fax: (630) 953-9938

BORING LOG 38-RWB-02

WEI Job No.: 1100-04-01

Client **AECOM**
 Project **Circle Interchange Reconstruction**
 Location **Section 17, T39N, R14E of 3rd PM**

Datum: NAVD 88
 Elevation: 576.09 ft
 North: 1898515.97 ft
 East: 1171368.28 ft
 Station: 1318+10.03
 Offset: 21.6181 LT

Profile	Elevation (ft)	SOIL AND ROCK DESCRIPTION	Depth (ft)	Sample Type recovery	Sample No.	SPT Values (blw/6 in)	Qu (tsf)	Moisture Content (%)	Profile	Elevation (ft)	SOIL AND ROCK DESCRIPTION	Depth (ft)	Sample Type recovery	Sample No.	SPT Values (blw/6 in)	Qu (tsf)	Moisture Content (%)
											Very dense, gray SILTY LOAM, trace gravel						
											--DRY--						
			45	X	16	5 9 12	1.60 P	17		511.1		65	X	20	15 28 32	NP	14
											Boring terminated at 65.00 ft						
			50	O	17	9 10 10	3.33 N/6										
	524.3	Very stiff, gray CLAY to SILTY CLAY, trace gravel															
			55	X	18	6 7 11	2.21 B	28									
	519.3	Hard, gray SILTY CLAY LOAM, trace gravel															
			60	X	19	8 13 22	4.43 B	17									
	516.3																

GENERAL NOTES

Begin Drilling **08-20-2014** Complete Drilling **08-20-2014**
 Drilling Contractor **Wang Testing Services** Drill Rig **CME-55 TMR [85%]**
 Driller **R&J** Logger **S. Woods** Checked by **C. Marin**
 Drilling Method **Solid flight auger to 11', mud rotary thereafter, boring backfilled upon completion**

WATER LEVEL DATA

While Drilling ∇ **Rotary wash**
 At Completion of Drilling ∇ **mud in the borehole**
 Time After Drilling **NA**
 Depth to Water ∇ **NA**
 The stratification lines represent the approximate boundary between soil types; the actual transition may be gradual.

WANGENGINC 11000401.GPJ WANGENG.GDT 1/31/18



wangeng@wangeng.com
 1145 N Main Street
 Lombard, IL 60148
 Telephone: (630) 953-9928
 Fax: (630) 953-9938

BORING LOG 39-VST-01

WEI Job No.: 1100-04-01

Client **AECOM**
 Project **Circle Interchange Reconstruction**
 Location **Section 17, T39N, R14E of 3rd PM**

Datum: NAVD 88
 Elevation: 574.85 ft
 North: 1898266.68 ft
 East: 1171202.33 ft
 Station: 1321+07.61
 Offset: 5.7540' RT

Profile	Elevation (ft)	SOIL AND ROCK DESCRIPTION	Depth (ft)	Sample Type recovery	Sample No.	SPT Values (blw/6 in)	Qu (tsf)	Moisture Content (%)	Profile	Elevation (ft)	SOIL AND ROCK DESCRIPTION	Depth (ft)	Sample Type recovery	Sample No.	SPT Values (blw/6 in)	Qu (tsf)	Moisture Content (%)
	529.9		45		5	3 6 8	2.79 B	15									
		Boring terminated at 45.00 ft															

GENERAL NOTES

Begin Drilling **10-15-2014** Complete Drilling **10-19-2014**
 Drilling Contractor **Wang Testing Services** Drill Rig **CME-55 TMR [85%]**
 Driller **R&J** Logger **F. Bozga** Checked by **CLM (-coord)**
 Drilling Method **2.25" IDA HSA, boring backfilled upon completion**

WATER LEVEL DATA

While Drilling ▽ **Rotary wash**
 At Completion of Drilling ▽ **mud in the borehole**
 Time After Drilling **NA**
 Depth to Water ▽ **NA**

The stratification lines represent the approximate boundary between soil types; the actual transition may be gradual.



BORING LOG SB90-SGB-13

wangeng@wangeng.com
 1145 N Main Street
 Lombard, IL 60148
 Telephone: (630) 953-9928
 Fax: (630) 953-9938

WEI Job No.: 1100-04-01

Client **AECOM**
 Project **Circle Interchange Reconstruction**
 Location **Section 17, T39N, R14E of 3rd PM**

Datum: NAVD 88
 Elevation: 577.81 ft
 North: 1896596.82 ft
 East: 1171656.56 ft
 Station: 6238+70.90
 Offset: 2.3791 LT

Profile	Elevation (ft)	SOIL AND ROCK DESCRIPTION	Depth (ft)	Sample Type recovery	Sample No.	SPT Values (blw/6 in)	Qu (tsf)	Moisture Content (%)	Profile	Elevation (ft)	SOIL AND ROCK DESCRIPTION	Depth (ft)	Sample Type recovery	Sample No.	SPT Values (blw/6 in)	Qu (tsf)	Moisture Content (%)
		13-inch thick, CONCRETE --PAVEMENT--															
	576.7																
	575.8	Brown SANDY GRAVEL, crushed stone --BASE COURSE--			1	10 10 5 4	3.75 P	24									
	574.8	Very stiff, brown SILTY CLAY LOAM, trace gravel --FILL--			2	2 3 4 4	1.23 B	20									
			5														
					3	1 2 2 2	0.66 B	20									
					4	0 0 2 2	0.33 B	23									
					5	1 1 2 2	0.41 B	23									
	566.8	Boring terminated at 11.00 ft															
			15														
			20														

GENERAL NOTES

WATER LEVEL DATA

Begin Drilling **10-30-2014** Complete Drilling **10-30-2014**
 Drilling Contractor **Wang Testing Services** Drill Rig **B-57 TMR [100%]**
 Driller **P&P** Logger **F. Bozga** Checked by **RKC**
 Drilling Method **2.25" SSA, boring backfilled upon completion**

While Drilling ▽ **DRY**
 At Completion of Drilling ▽ **DRY**
 Time After Drilling **NA**
 Depth to Water ▽ **NA**

The stratification lines represent the approximate boundary between soil types; the actual transition may be gradual.



wangeng@wangeng.com
 1145 N Main Street
 Lombard, IL 60148
 Telephone: (630) 953-9928
 Fax: (630) 953-9938

BORING LOG SB90-SGB-14

WEI Job No.: 1100-04-01

Client: **AECOM**
 Project: **Circle Interchange Reconstruction**
 Location: **Section 17, T39N, R14E of 3rd PM**

Datum: NAVD 88
 Elevation: 576.72 ft
 North: 1896346.54 ft
 East: 1171688.76 ft
 Station: 6241+23.12
 Offset: 2.8608 LT

Profile	Elevation (ft)	SOIL AND ROCK DESCRIPTION	Depth (ft)	Sample Type recovery	Sample No.	SPT Values (blw/6 in)	Qu (tsf)	Moisture Content (%)	Profile	Elevation (ft)	SOIL AND ROCK DESCRIPTION	Depth (ft)	Sample Type recovery	Sample No.	SPT Values (blw/6 in)	Qu (tsf)	Moisture Content (%)
	575.7	12-inch thick, CONCRETE --PAVEMENT--															
	574.5	Medium dense, gray SANDY GRAVEL, crushed stone --BASE COURSE--			1	9 9 8 7	NP	5									
		Soft to medium stiff, gray SILTY CLAY, trace gravel			2	3 3 2 2	0.98 B	19									
					3	1 1 2 1	0.49 B	21									
					4	1 1 1 2	0.49 B	23									
					5	1 1 2 2	0.33 B	25									
	565.7	Boring terminated at 11.00 ft															

GENERAL NOTES

Begin Drilling **10-30-2014** Complete Drilling **10-30-2014**
 Drilling Contractor **Wang Testing Services** Drill Rig **B-57 TMR [100%]**
 Driller **P&P** Logger **F. Bozga** Checked by **RKC**
 Drilling Method **2.25" SSA, boring backfilled upon completion**

WATER LEVEL DATA

While Drilling ∇ **DRY**
 At Completion of Drilling ∇ **DRY**
 Time After Drilling **NA**
 Depth to Water ∇ **NA**

The stratification lines represent the approximate boundary between soil types; the actual transition may be gradual.



BORING LOG SB90-SGB-21

wangeng@wangeng.com
 1145 N Main Street
 Lombard, IL 60148
 Telephone: (630) 953-9928
 Fax: (630) 953-9938

WEI Job No.: 1100-04-01

Client **AECOM**
 Project **Circle Interchange Reconstruction**
 Location **Section 17, T39N, R14E of 3rd PM**

Datum: NAVD 88
 Elevation: 574.97 ft
 North: 1898288.91 ft
 East: 1171224.08 ft
 Station: 1320+76.26
 Offset: 4.4481 RT

Profile	Elevation (ft)	SOIL AND ROCK DESCRIPTION	Depth (ft)	Sample Type recovery	Sample No.	SPT Values (blw/6 in)	Qu (tsf)	Moisture Content (%)	Profile	Elevation (ft)	SOIL AND ROCK DESCRIPTION	Depth (ft)	Sample Type recovery	Sample No.	SPT Values (blw/6 in)	Qu (tsf)	Moisture Content (%)
	574.64	5.5-inch thick ASPHALT --PAVEMENT--															
	574.0	7.5-inch thick CONCRETE --PAVEMENT--				7											
		Loose, brown SANDY GRAVEL, crushed stone			1	3 3 4		7									
	572.0	-- AGGREGATE BASE--															
		Very stiff, brown SILTY CLAY LOAM, trace gravel			2	6 6 5	3.50 P	18									
	570.7	--FILL--															
		Medium stiff, gray CLAY to SILTY CLAY, trace gravel			5	5 5											
					3	2 2 3 3	0.95 B	25									
					4	1 2 3 3	0.90 B	24									
					5	2 2 3 4	0.90 B	25									
	564.0	Boring terminated at 11.00 ft															

GENERAL NOTES

WATER LEVEL DATA

Begin Drilling **10-15-2014** Complete Drilling **10-15-2014**
 Drilling Contractor **Wang Testing Services** Drill Rig **CME-55 TMR [85%]**
 Driller **R&J** Logger **F. Bozga** Checked by **C. Marin**
 Drilling Method **2.25" IDA HSA, boring backfilled upon completion**

While Drilling ∇ **DRY**
 At Completion of Drilling ∇ **DRY**
 Time After Drilling **NA**
 Depth to Water ∇ **NA**

The stratification lines represent the approximate boundary between soil types; the actual transition may be gradual.



wangeng@wangeng.com
 1145 N Main Street
 Lombard, IL 60148
 Telephone: (630) 953-9928
 Fax: (630) 953-9938

BORING LOG SB90-SGB-24

WEI Job No.: 1100-04-01

Client: **AECOM**
 Project: **Circle Interchange Reconstruction**
 Location: **Section 17, T39N, R14E of 3rd PM**

Datum: NAVD 88
 Elevation: 578.24 ft
 North: 1897470.25 ft
 East: 1171446.01 ft
 Station: 1512+28.05
 Offset: 14.8803 LT

Profile	Elevation (ft)	SOIL AND ROCK DESCRIPTION	Depth (ft)	Sample Type recovery	Sample No.	SPT Values (blw/6 in)	Qu (tsf)	Moisture Content (%)	Profile	Elevation (ft)	SOIL AND ROCK DESCRIPTION	Depth (ft)	Sample Type recovery	Sample No.	SPT Values (blw/6 in)	Qu (tsf)	Moisture Content (%)
	577.0	15-inch thick, CONCRETE --PAVEMENT--															
	574.5	Medium dense, gray SANDY GRAVEL, crushed stone --BASE COURSE--			1	13 14 13 6	NP	5									
		Soft to medium stiff, gray CLAY to CLAY LOAM, trace gravel --L _L (%)=28, P _L (%)=16-- --%Gravel=2.8-- --%Sand=13.3-- --%Silt=64.3-- --%Clay=19.6-- --A-6 (8)--	5		2	2 2 2 3	0.74 B	23									
					3	1 1 2 2	0.66 B	19									
					4	1 1 2 2	0.41 B	20									
	566.7	Boring terminated at 11.50 ft	10		5	0 1 2 2	0.25 B	24									
			15														
			20														

GENERAL NOTES

WATER LEVEL DATA

Begin Drilling **10-26-2014** Complete Drilling **10-26-2014**
 Drilling Contractor **Wang Testing Services** Drill Rig **B-57 TMR [100%]**
 Driller **P&P** Logger **F. Bozga** Checked by **C. Marin**
 Drilling Method **2.25" SSA, boring backfilled upon completion**

While Drilling ∇ **DRY**
 At Completion of Drilling ∇ **DRY**
 Time After Drilling **NA**
 Depth to Water ∇ **NA**

The stratification lines represent the approximate boundary between soil types; the actual transition may be gradual.



wangeng@wangeng.com
 1145 N Main Street
 Lombard, IL 60148
 Telephone: (630) 953-9928
 Fax: (630) 953-9938

BORING LOG SB90-SGB-25

WEI Job No.: 1100-04-01

Client **AECOM**
 Project **Circle Interchange Reconstruction**
 Location **Section 17, T39N, R14E of 3rd PM**

Datum: NAVD 88
 Elevation: 581.55 ft
 North: 1897164.83 ft
 East: 1171487.22 ft
 Station: 1515+33.53
 Offset: 22.3627 RT

Profile	Elevation (ft)	SOIL AND ROCK DESCRIPTION	Depth (ft)	Sample Type recovery	Sample No.	SPT Values (blw/6 in)	Qu (tsf)	Moisture Content (%)	Profile	Elevation (ft)	SOIL AND ROCK DESCRIPTION	Depth (ft)	Sample Type recovery	Sample No.	SPT Values (blw/6 in)	Qu (tsf)	Moisture Content (%)
	580.5	13-inch thick, CONCRETE --PAVEMENT--															
	578.8	Dense, gray SANDY GRAVEL, crushed stone --BASE COURSE--			1	17 18 13 13	NP	7									
		Very soft to medium stiff, gray SILTY CLAY LOAM, trace gravel			2	2 2 2 2	0.98 B	25									
					3	1 2 2 3	0.57 B	30									
					4	0 2 1 2	0.33 B	28									
					5	1 1 2 2	< 0.25 P	25									
	570.5		Boring terminated at 11.00 ft														

GENERAL NOTES

WATER LEVEL DATA

Begin Drilling **10-26-2014** Complete Drilling **10-26-2014**
 Drilling Contractor **Wang Testing Services** Drill Rig **B-57 TMR [100%]**
 Driller **P&P** Logger **F. Bozga** Checked by **RKC**
 Drilling Method **2.25" SSA, boring backfilled upon completion**

While Drilling ▽ **DRY**
 At Completion of Drilling ▽ **DRY**
 Time After Drilling **NA**
 Depth to Water ▽ **NA**

The stratification lines represent the approximate boundary between soil types; the actual transition may be gradual.



wangeng@wangeng.com
 1145 N Main Street
 Lombard, IL 60148
 Telephone: (630) 953-9928
 Fax: (630) 953-9938

BORING LOG VST-01

WEI Job No.: 1100-04-01

Client: **AECOM**
 Project: **Circle Interchange Reconstruction**
 Location: **Section 17, T39N, R14E of 3rd PM**

Datum: NAVD 88
 Elevation: 593.55 ft
 North: 1897108.36 ft
 East: 1171435.63 ft
 Station: 7313+90.47
 Offset: 2.00 LT

Profile	Elevation (ft)	SOIL AND ROCK DESCRIPTION	Depth (ft)	Sample Type recovery	Sample No.	SPT Values (blw/6 in)	Qu (tsf)	Moisture Content (%)	Profile	Elevation (ft)	SOIL AND ROCK DESCRIPTION	Depth (ft)	Sample Type recovery	Sample No.	SPT Values (blw/6 in)	Qu (tsf)	Moisture Content (%)
		Very stiff, brown SILTY CLAY LOAM, trace gravel --FILL--			1	3 5 7	2.75 P	14			--S _{u undis} = 786.3 psf-- --S _{u remold} = 371.3 psf-- --Sensitivity = 2.1--						
	590.5	Medium dense, fine SAND	5		2	5 5 6	NP	7			--In-Situ Vane Shear, 22.0 feet-- --S _{u undis} = 742.6 psf-- --S _{u remold} = 305.8 psf-- --Sensitivity = 2.4--			2			
	586.8	Medium stiff to stiff, gray SILTY CLAY	10		3	2 2 3	1.31 B	26			--In-Situ Vane Shear, 24.5 feet-- --S _{u undis} = 578.8 psf-- --S _{u remold} = 382.2 psf-- --Sensitivity = 1.5--			3			
			15		4	2 2 3	0.98 B	28			--In-Situ Vane Shear, 27.0 feet-- --S _{u undis} = 742.6 psf-- --S _{u remold} = 415.0 psf-- --Sensitivity = 1.8--			4			
	578.0	Soft, gray SILTY CLAY			5	1 2 2	0.25 P	29			--In-Situ Vane Shear, 29.5 feet-- --S _{u undis} = 589.7 psf-- --S _{u remold} = 283.9 psf-- --Sensitivity = 2.1--			5			
	575.3										--In-Situ Vane Shear, 32.0 feet-- --S _{u undis} = 1026.6 psf-- --S _{u remold} = 447.8 psf-- --Sensitivity = 2.3--			6			
											--In-Situ Vane Shear, 34.5 feet-- --S _{u undis} = 764.5 psf-- --S _{u remold} = 480.5 psf-- --Sensitivity = 1.6--			7			
											--In-Situ Vane Shear, 37.0 feet-- --S _{u undis} = 1026.6 psf-- --S _{u remold} = 589.7 psf-- --Sensitivity = 1.7--			8			
		--In-Situ Vane Shear, 19.5 feet--	20		1							40					

GENERAL NOTES

Begin Drilling **12-01-2015** Complete Drilling **12-01-2015**
 Drilling Contractor **Wang Testing Services** Drill Rig **CME-55 TMR [85%]**
 Driller **R&N** Logger **F. Bozga** Checked by **A. Kurnia**
 Drilling Method **2.25" HSA to 10', mud rotary thereafter, boring**
backfilled upon completion

WATER LEVEL DATA

While Drilling **Rotary wash**
 At Completion of Drilling **mud in the borehole**
 Time After Drilling **NA**
 Depth to Water **NA**

The stratification lines represent the approximate boundary between soil types; the actual transition may be gradual.

WANGENGINC 11000401.GPJ WANGENG.GDT 1/31/18



wangeng@wangeng.com
 1145 N Main Street
 Lombard, IL 60148
 Telephone: (630) 953-9928
 Fax: (630) 953-9938

BORING LOG VST-01

WEI Job No.: 1100-04-01

Client: **AECOM**
 Project: **Circle Interchange Reconstruction**
 Location: **Section 17, T39N, R14E of 3rd PM**

Datum: NAVD 88
 Elevation: 593.55 ft
 North: 1897108.36 ft
 East: 1171435.63 ft
 Station: 7313+90.47
 Offset: 2.00 LT

Profile	Elevation (ft)	SOIL AND ROCK DESCRIPTION	Depth (ft)	Sample Type recovery	Sample No.	SPT Values (blw/6 in)	Qu (tsf)	Moisture Content (%)	Profile	Elevation (ft)	SOIL AND ROCK DESCRIPTION	Depth (ft)	Sample Type recovery	Sample No.	SPT Values (blw/6 in)	Qu (tsf)	Moisture Content (%)
	544.0																
		--Equipment Slipped--	45		9	VS											
		--In-Situ Vane Shear, 46.5 feet-- -- $S_{u\text{ undis}} = 1070.2$ psf-- -- $S_{u\text{ remold}} = 633.4$ psf-- --Sensitivity = 1.7--			10	VS											
		--In-Situ Vane Shear, 49.0 feet-- -- $S_{u\text{ undis}} = 1157.6$ psf-- -- $S_{u\text{ remold}} = 611.6$ psf-- --Sensitivity = 2.3-- Boring terminated at 49.50 ft	50		11	VS											
			55														
			60														

GENERAL NOTES

Begin Drilling **12-01-2015** Complete Drilling **12-01-2015**
 Drilling Contractor **Wang Testing Services** Drill Rig **CME-55 TMR [85%]**
 Driller **R&N** Logger **F. Bozga** Checked by **A. Kurnia**
 Drilling Method **2.25" HSA to 10', mud rotary thereafter, boring backfilled upon completion**

WATER LEVEL DATA

While Drilling ∇ **Rotary wash**
 At Completion of Drilling ∇ **mud in the borehole**
 Time After Drilling **NA**
 Depth to Water ∇ **NA**

The stratification lines represent the approximate boundary between soil types; the actual transition may be gradual.



wangeng@wangeng.com
 1145 N Main Street
 Lombard, IL 60148
 Telephone: (630) 953-9928
 Fax: (630) 953-9938

BORING LOG VST-06

WEI Job No.: 1100-04-01

Client: **AECOM**
 Project: **Circle Interchange Reconstruction**
 Location: **Section 17, T39N, R14E of 3rd PM**

Datum: NAVD 88
 Elevation: 585.69 ft
 North: 1898109.29 ft
 East: 1171902.18 ft
 Station: 1103+77.81
 Offset: 27.3835 RT

Profile	Elevation (ft)	SOIL AND ROCK DESCRIPTION	Depth (ft)	Sample Type recovery	Sample No.	SPT Values (blw/6 in)	Qu (tsf)	Moisture Content (%)	Profile	Elevation (ft)	SOIL AND ROCK DESCRIPTION	Depth (ft)	Sample Type recovery	Sample No.	SPT Values (blw/6 in)	Qu (tsf)	Moisture Content (%)
	580.2	Hard, brown SILTY CLAY LOAM, trace gravel --FILL--	5		1	7 6 6	4.50 P	16			--In-Situ Vane Shear, 20.5 feet-- --S _{u undis} = 775.4 psf-- --S _{u remold} = 360.4 psf-- --Sensitivity = 2.2--	5		5			
	576.7	Soft, gray SILTY CLAY LOAM	25		2	1 2 3	0.41 B	23			--In-Situ Vane Shear, 23.0 feet-- --S _{u undis} = 600.6 psf-- --S _{u remold} = 305.8 psf-- --Sensitivity = 2.0--	6		6			
			30								--In-Situ Vane Shear, 25.5 feet-- --S _{u undis} = 578.8 psf-- --S _{u remold} = 316.7 psf-- --Sensitivity = 1.8--	7		7			
			35								--In-Situ Vane Shear, 28.0 feet-- --S _{u undis} = 611.6 psf-- --S _{u remold} = 338.5 psf-- --Sensitivity = 1.8--	8		8			
		--In-Situ Vane Shear, 10.5 feet-- --S _{u undis} = 972.0 psf-- --S _{u remold} = 611.6 psf-- --Sensitivity = 1.6--	10		1						--In-Situ Vane Shear, 30.5 feet-- --S _{u undis} = 786.3 psf-- --S _{u remold} = 382.2 psf-- --Sensitivity = 2.1--	9		9			
		--In-Situ Vane Shear, 13.0 feet-- --S _{u undis} = 982.9 psf-- --S _{u remold} = 589.7 psf-- --Sensitivity = 1.7--	15		2						--In-Situ Vane Shear, 33.0 feet-- --S _{u undis} = 698.9 psf-- --S _{u remold} = 404.1 psf-- --Sensitivity = 1.7--	10		10			
		--In-Situ Vane Shear, 15.5 feet-- --S _{u undis} = 873.7 psf-- --S _{u remold} = 513.3 psf-- --Sensitivity = 1.7--	20		3						--In-Situ Vane Shear, 35.5 feet-- --S _{u undis} = 808.1 psf-- --S _{u remold} = 502.4 psf-- --Sensitivity = 1.6--	11		11			
		--In-Situ Vane Shear, 18.0 feet-- --S _{u undis} = 928.3 psf-- --S _{u remold} = 360.4 psf-- --Sensitivity = 2.6--	25		4						--In-Situ Vane Shear, 38.0 feet-- --S _{u undis} = 982.9 psf-- --S _{u remold} = 546.0 psf-- --Sensitivity = 1.8--	12		12			

GENERAL NOTES

Begin Drilling **12-09-2015** Complete Drilling **12-14-2015**
 Drilling Contractor **Wang Testing Services** Drill Rig **CME-55 TMR [85%]**
 Driller **R&N** Logger **F. Bozga** Checked by **A. Kurnia**
 Drilling Method **2.25" HSA to 10', mud rotary thereafter, boring backfilled upon completion**

WATER LEVEL DATA

While Drilling **Rotary wash**
 At Completion of Drilling **mud in the borehole**
 Time After Drilling **NA**
 Depth to Water **NA**

The stratification lines represent the approximate boundary between soil types; the actual transition may be gradual.

WANGENGINC 11000401.GPJ WANGENG.GDT 1/31/18



wangeng@wangeng.com
 1145 N Main Street
 Lombard, IL 60148
 Telephone: (630) 953-9928
 Fax: (630) 953-9938

BORING LOG VST-06

WEI Job No.: 1100-04-01

Client **AECOM**
 Project **Circle Interchange Reconstruction**
 Location **Section 17, T39N, R14E of 3rd PM**

Datum: NAVD 88
 Elevation: 585.69 ft
 North: 1898109.29 ft
 East: 1171902.18 ft
 Station: 1103+77.81
 Offset: 27.3835 RT

Profile	Elevation (ft)	SOIL AND ROCK DESCRIPTION	Depth (ft)	Sample Type recovery	Sample No.	SPT Values (blw/6 in)	Qu (tsf)	Moisture Content (%)	Profile	Elevation (ft)	SOIL AND ROCK DESCRIPTION	Depth (ft)	Sample Type recovery	Sample No.	SPT Values (blw/6 in)	Qu (tsf)	Moisture Content (%)
		--In-Situ Vane Shear, 40.5 feet-- -- $S_{u\ undis}$ = 906.4 psf-- -- $S_{u\ remold}$ = 524.2 psf-- --Sensitivity = 1.7--			13	VS											
	542.2	--In-Situ Vane Shear, 43.0 feet-- -- $S_{u\ undis}$ = 677.1 psf-- -- $S_{u\ remold}$ = 393.1 psf-- --Sensitivity = 1.7-- Boring terminated at 43.50 ft			14	VS											
			45														
			50														
			55														
			60														

GENERAL NOTES

WATER LEVEL DATA

Begin Drilling **12-09-2015** Complete Drilling **12-14-2015**
 Drilling Contractor **Wang Testing Services** Drill Rig **CME-55 TMR [85%]**
 Driller **R&N** Logger **F. Bozga** Checked by **A. Kurnia**
 Drilling Method **2.25" HSA to 10', mud rotary thereafter, boring**
 **backfilled upon completion**

While Drilling **Rotary wash**
 At Completion of Drilling **mud in the borehole**
 Time After Drilling **NA**
 Depth to Water **NA**

The stratification lines represent the approximate boundary between soil types; the actual transition may be gradual.

APPENDIX B



State Job Number: D-91-227-13 Project: Jane Byrne Interchange Route: I-290 / I-90/94

Section: _____ City or County: Chicago Date: 2/08/2018

ADT: NA Year: _____ Design Period: _____ Class Highway: _____

Passenger Cars Per Day: NA Trucks S.U. Per Day: NA Trucks M.U. Per Day: NA

Pavement Structure: PCC

Type Surface Course: NA Thickness: _____

Type Base Course: NA Thickness: _____

Type Subbase Material: NA Thickness: _____

Sta. to Sta.	1611+00 to 1620+00	7319+90 to 7326+26	1229+50 to 1241+20	+ to +
*Sta. of Test	1616+15.67	7310+47.36	1227+06.53	
*Drainage Class	POOR	POOR	POOR	
*Ave. Frost Penetration	42	42	42	
Illinois Textural Classification	Silty Clay Loam	Silty Clay Loam	Silty Clay Loam	
Classification and Group Index (AASHTO M 145)	A-6 (10)	A-6 (8)	A-6 (8)	
*Percent Silt (AASHTO T 88)	57.1	64.3	64.3	
*Illinois Bearing Ratio (%)				
Std. Dry Density (IL Mod. AASHTO T 99)				
Optimum Moisture (IL Mod AASHTO T 99)				

* Indicates worst condition within the above station limits.

Remarks: _____

SOIL TEST DATA

ROUTE
Ramp EN (60X79)

PROJECT
1100-04-01
Jane Byrne Interchange

SECTION
Ramp EN (Sta. 1611+00.00 to Sta. 1620+00.00)

COUNTY
Cook

Lab. No.	1703-B-04 No.4	22-RWB-03 No.6
Station (ft)	1615+43.49	1616+15.67
Offset (ft)	56.17 LT	56.29 RT
Depth (ft)	8.5	13.5
AASHTO M 145 Classification and Group Index	A-6 (8)	A-6 (10)
Illinois Textural Classification (Illinois Method)	Silty Clay Loam	Silty Clay Loam
Gradation--Passing 1" Sieve %		
--"-- 3/4" Sieve %		
--"-- 1/2" Sieve %	100.0	
--"-- No.4 Sieve %	99.4	100.0
--"-- No.10 Sieve %	96.2	97.5
--"-- No.40 Sieve %	89.8	91.4
--"-- No.100 Sieve %	83.5	85.9
--"-- No.200 Sieve %	79.3	82.5
Sand % (AASHTO T 88)	16.9	15.0
Silt % (AASHTO T 88)	54.2	57.1
Clay % (AASHTO T 88)	25.1	25.4
Liquid limit % (AASHTO T 89)	29.0	32.0
Plasticity index % (AASHTO T 90)	13.0	14.0
IBR % (Illinois Method)		
Standard Dry Density % (AASHTO T 99)		
Optimum Moisture % (AASHTO T 99)		
Subgrade Support Rating	POOR	POOR
In situ Moisture % (AASHTO T 99)	21	23

SOIL TEST DATA

ROUTE
EB Taylor Street Exit Ramp (60X93)

PROJECT
1100-04-01
Jane Byrne Interchange

SECTION
EB Taylor Street (Sta. 7319+90.00 to Sta. 7326+25.98)

COUNTY
Cook

Lab. No.	10-RWB-03 No.6	SB90-SGB-24 No.2
Station (ft)	7313+60.04	7310+47.36
Offset (ft)	3.91 RT	88.28 LT
Depth (ft)	13.5	3.5
AASHTO M 145 Classification and Group Index	A-6 (14)	A-6 (8)
Illinois Textural Classification (Illinois Method)	Clay	Silty Clay Loam
Gradation--Passing 1" Sieve %		
--"-- 3/4" Sieve %		
--"-- 1/2" Sieve %	100.0	100.0
--"-- No.4 Sieve %	99.9	98.6
--"-- No.10 Sieve %	98.0	97.2
--"-- No.40 Sieve %	92.5	92.1
--"-- No.100 Sieve %	86.1	87.3
--"-- No.200 Sieve %	82.2	83.9
Sand % (AASHTO T 88)	15.8	13.3
Silt % (AASHTO T 88)	39.6	64.3
Clay % (AASHTO T 88)	42.5	19.6
Liquid limit % (AASHTO T 89)	37.0	28.0
Plasticity index % (AASHTO T 90)	18.0	12.0
IBR % (Illinois Method)		
Standard Dry Density % (AASHTO T 99)		
Optimum Moisture % (AASHTO T 99)		
Subgrade Support Rating	FAIR	POOR
In situ Moisture % (AASHTO T 99)	22	23

SOIL TEST DATA

ROUTE
Ramp WS (60X93)


PROJECT
1100-04-01
Jane Byrne Interchange

SECTION
Ramp WS (Sta. 1229+50.00 to Sta. 1241+20.44)

COUNTY
Cook

Lab. No.	10-RWB-03 No.6	SB90-SGB-24 No.2
Station (ft)	1230+17.71	1227+06.53
Offset (ft)	47.14 RT	77.68 LT
Depth (ft)	13.5	3.5
AASHTO M 145 Classification and Group Index	A-6 (14)	A-6 (8)
Illinois Textural Classification (Illinois Method)	Clay	Silty Clay Loam
Gradation--Passing 1" Sieve %		
--"-- 3/4" Sieve %		
--"-- 1/2" Sieve %	100.0	100.0
--"-- No.4 Sieve %	99.9	98.6
--"-- No.10 Sieve %	98.0	97.2
--"-- No.40 Sieve %	92.5	92.1
--"-- No.100 Sieve %	86.1	87.3
--"-- No.200 Sieve %	82.2	83.9
Sand % (AASHTO T 88)	15.8	13.3
Silt % (AASHTO T 88)	39.6	64.3
Clay % (AASHTO T 88)	42.5	19.6
Liquid limit % (AASHTO T 89)	37.0	28.0
Plasticity index % (AASHTO T 90)	18.0	12.0
IBR % (Illinois Method)		
Standard Dry Density % (AASHTO T 99)		
Optimum Moisture % (AASHTO T 99)		
Subgrade Support Rating	FAIR	POOR
Insitu Moisture % (AASHTO T 99)	22	23

APPENDIX C

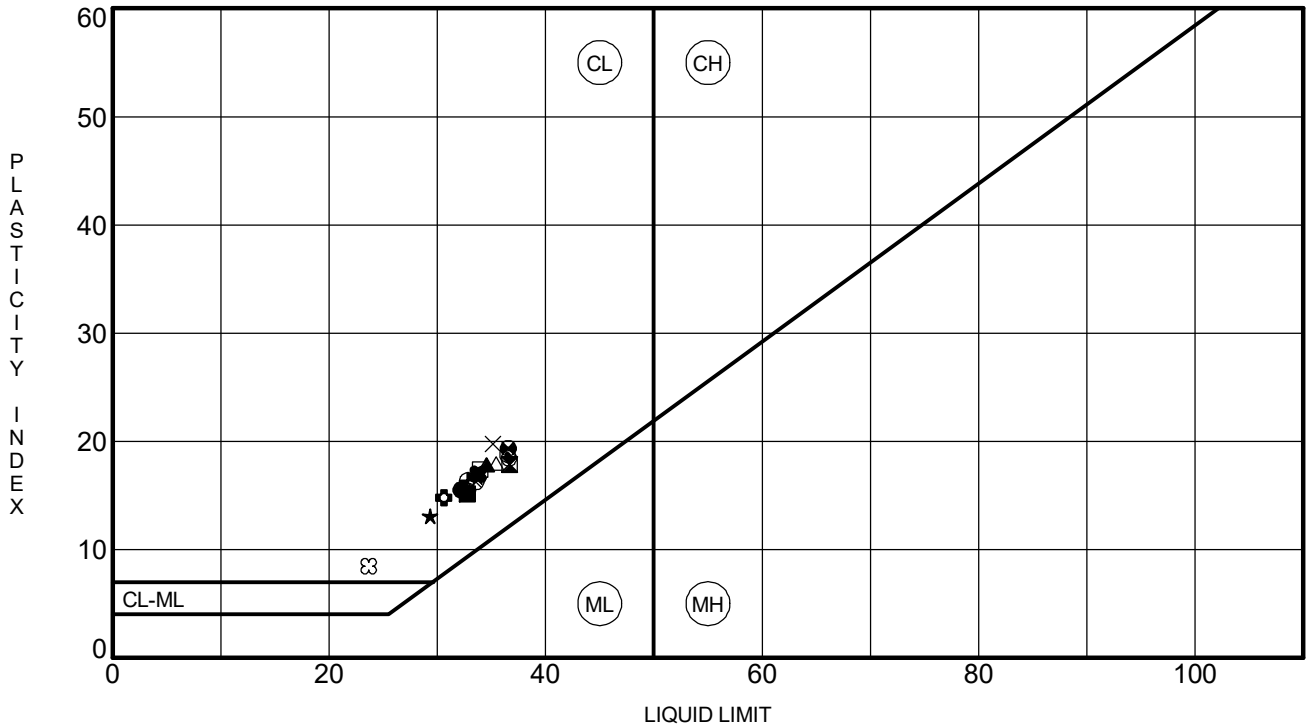

Specimen Identification	LL	PL	PI	Fines	IDH Classification	
● 1087-B-02#5	11.0 ft	32	17	15	83	Silty Clay
⊠ 10-RWB-03#6	13.5 ft	37	19	18	82	Clay
▲ 10-RWB-08#1	13.5 ft	35	17	18	82	Silty Clay
★ 1703-B-04#4	8.5 ft	29	16	13	80	Silty Clay Loam
⊙ 1703-B-04#14	38.5 ft	36	18	18	88	Silty Clay
⊕ 1704-B-04#3	6.0 ft	31	16	15	78	Silty Clay Loam
○ 1704-B-04#14	38.5 ft	37	18	19	86	Silty Clay
△ 1705-B-10#11	26.0 ft	35	17	18	84	Silty Clay
⊗ 1705-B-11A#2	18.0 ft	34	17	17	83	Clay
⊕ 1705-B-11A#3	23.0 ft	33	17	16	83	Silty Clay
□ 1705-B-11A#4	28.0 ft	34	17	17	83	Silty Clay
⊕ 1705-B-11A#5	33.0 ft	37	17	20	87	Clay
⊕ 1705-B-11A#6	38.0 ft	33	16	17	84	Silty Clay
☆ 1706-B-02#8	18.5 ft	34	17	17	80	Silty Clay
⊗ 1714-B-02#3	6.0 ft	24	15	9	58	Silty Loam
■ 1714-B-02#6	13.5 ft	33	18	15	76	Silty Clay
◆ 1714-B-02#12	28.5 ft	33	17	16	65	Gravelly Silty Clay
◇ 1714-B-02#15	43.5 ft	33	17	16	79	Silty Clay
× 2055-B-05#6	13.5 ft	35	15	20	81	Clay
■ 21-RWB-04#10	23.5 ft	34	17	17	77	Silty Clay


WEI ATTERBERG LIMITS IDH 11000401.GPJ US LAB.GDT 1/31/18



Wang Engineering, Inc.
 1145 N Main Street
 Lombard, IL 60148
 Telephone: (630) 953-9928
 Fax: (630) 953-9938

ATTERBERG LIMITS' RESULTS

Project: Circle Interchange Reconstruction
 Location: Section 17, T39N, R14E of 3rd PM
 Number: 1100-04-01

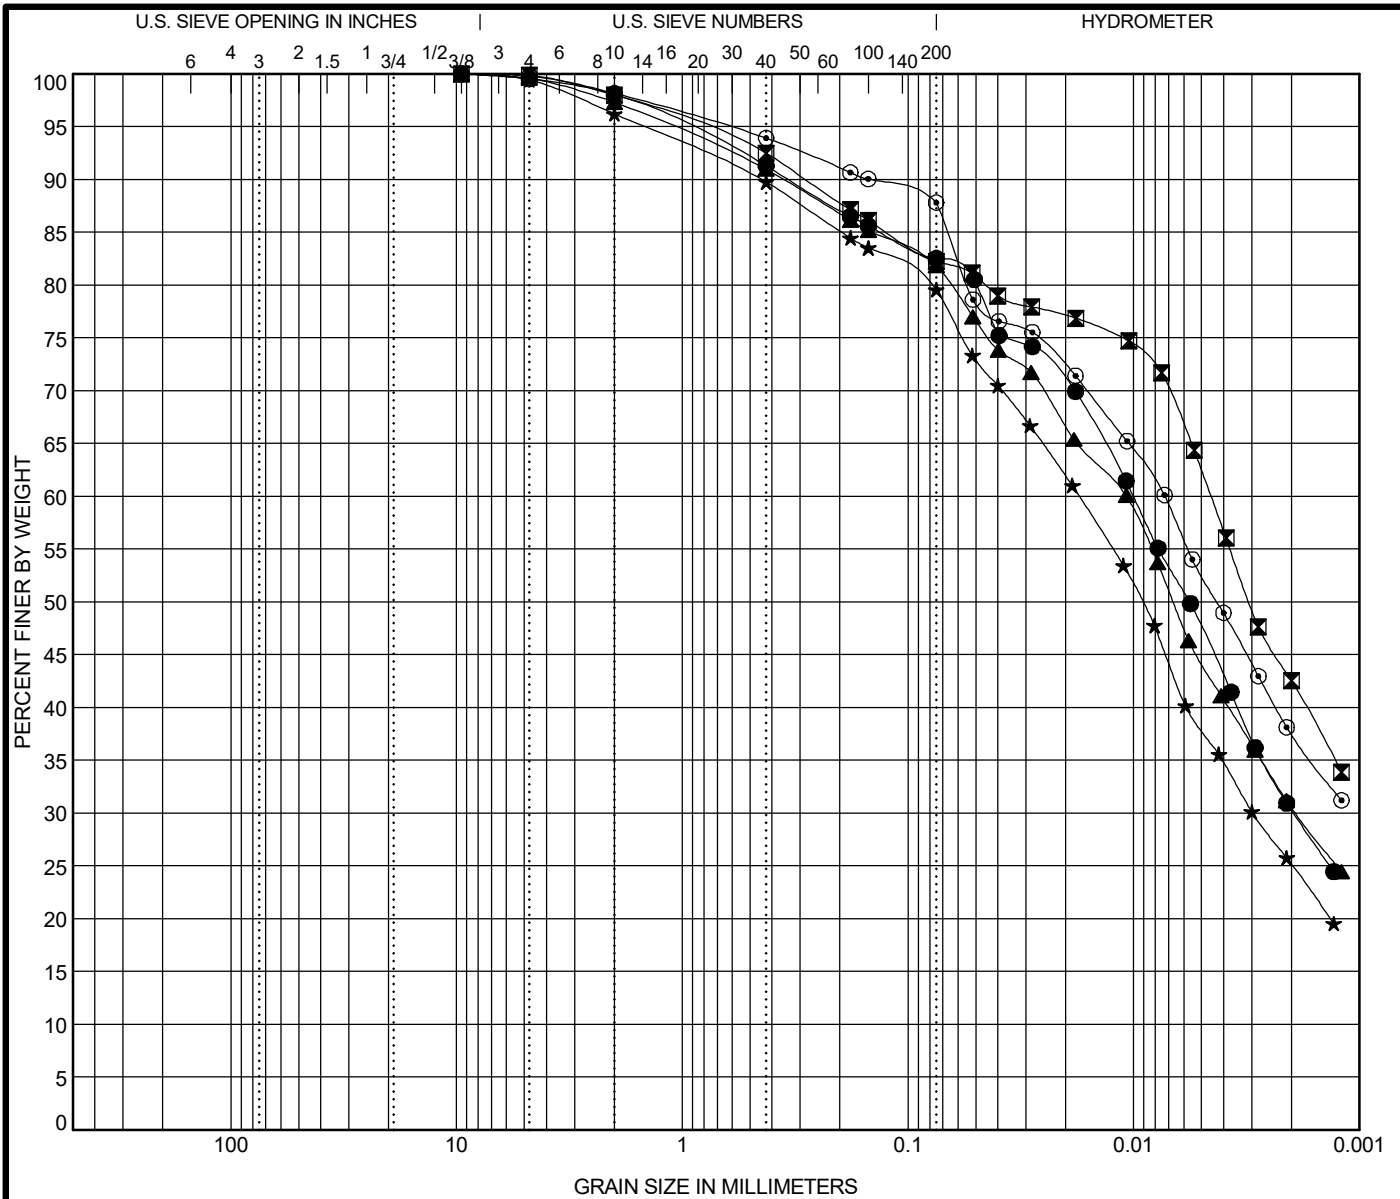

COBBLES	GRAVEL	SAND		SILT AND CLAY
		coarse	fine	

Specimen Identification		IDH Classification				LL	PL	PI	Cc	Cu
●	1087-B-02#5 11.0 ft	Silty Clay				32	17	15		
☒	10-RWB-03#6 13.5 ft	Clay				37	19	18		
▲	10-RWB-08#1 13.5 ft	Silty Clay				35	17	18		
★	1703-B-04#4 8.5 ft	Silty Clay Loam				29	16	13		
⊙	1703-B-04#14 38.5 ft	Silty Clay				36	18	18		
Specimen Identification		D95	D90	D84	D50	%Gravel	%Sand	%Silt	%Clay	
●	1087-B-02#5 11.0 ft	0.991	0.337	0.104	0.006	1.9	15.6	52.2	30.3	
☒	10-RWB-03#6 13.5 ft	0.857	0.285	0.103	0.003	2.0	15.8	39.6	42.5	
▲	10-RWB-08#1 13.5 ft	1.138	0.357	0.118	0.007	2.7	15.6	51.1	30.6	
★	1703-B-04#4 8.5 ft	1.492	0.449	0.164	0.009	3.8	16.9	54.2	25.1	
⊙	1703-B-04#14 38.5 ft	0.63	0.148	0.064	0.004	1.8	10.7	50.0	37.5	


WEI GRAIN SIZE IDH 11000401.GPJ US_LAB.GDT 1/31/18



Wang Engineering, Inc.
 1145 N Main Street
 Lombard, IL 60148
 Telephone: (630) 953-9928
 Fax: (630) 953-9938

GRAIN SIZE DISTRIBUTION

Project: Circle Interchange Reconstruction
 Location: Section 17, T39N, R14E of 3rd PM
 Number: 1100-04-01

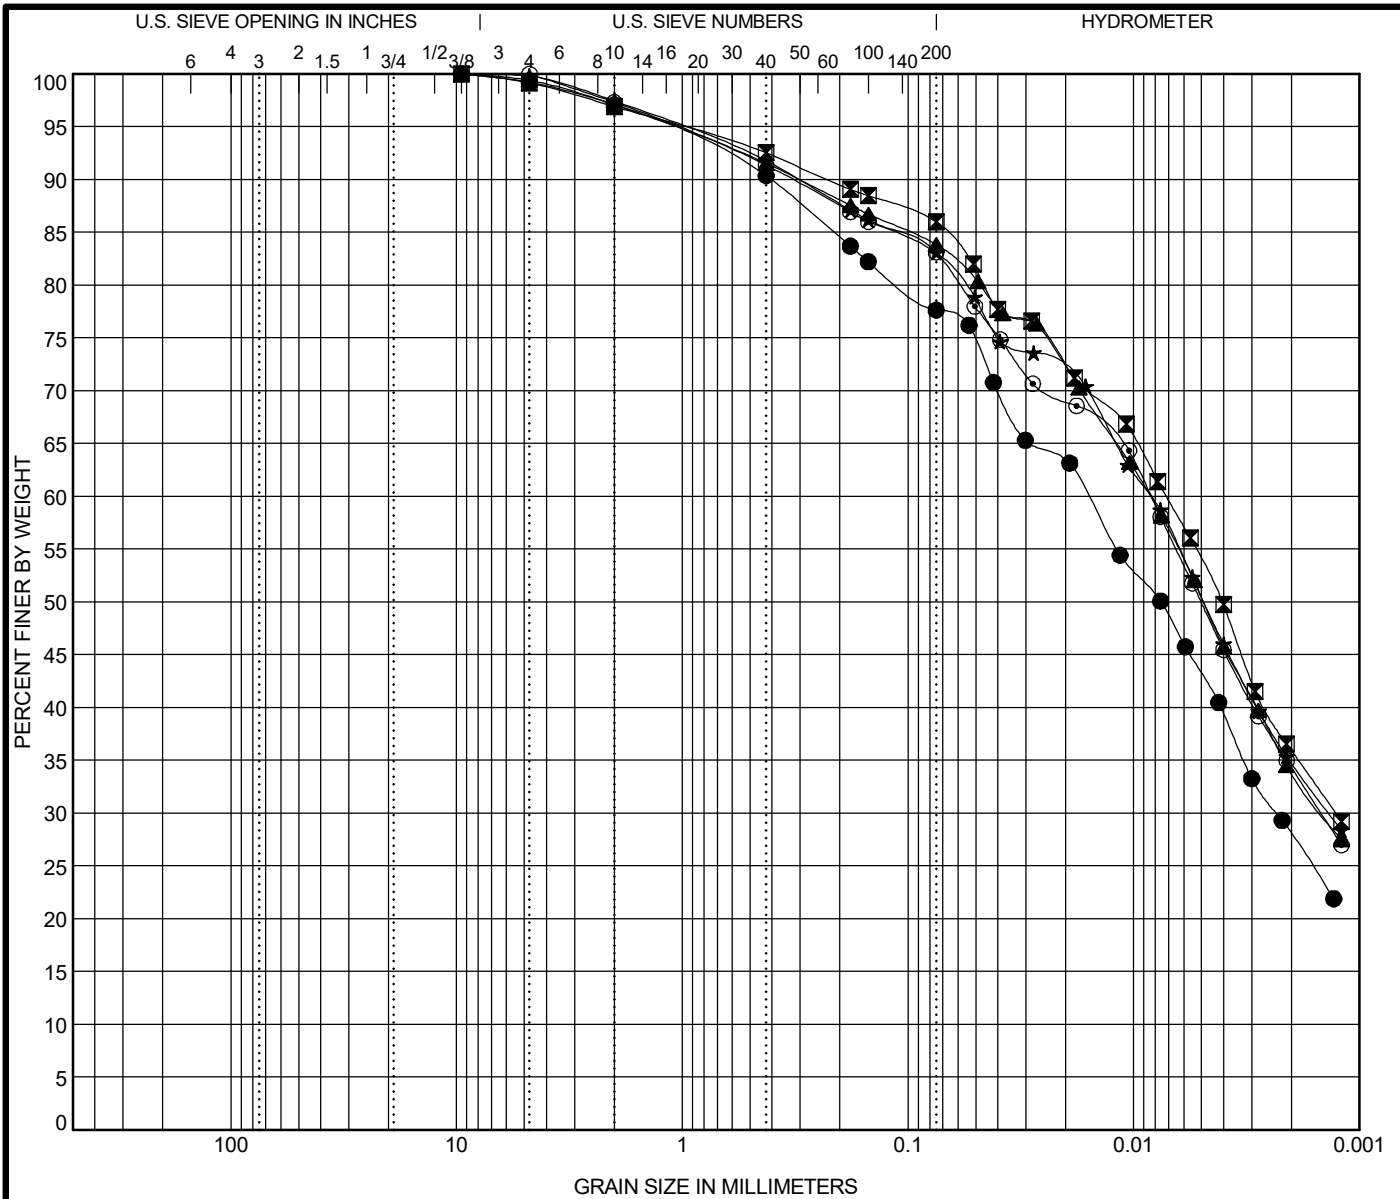

COBBLES	GRAVEL	SAND		SILT AND CLAY
		coarse	fine	

Specimen Identification		IDH Classification				LL	PL	PI	Cc	Cu
●	1704-B-04#3 6.0 ft	Silty Clay Loam				31	16	15		
☒	1704-B-04#14 38.5 ft	Silty Clay				37	18	19		
▲	1705-B-10#11 26.0 ft	Silty Clay				35	17	18		
★	1705-B-11A#2 18.0 ft	Clay				34	17	17		
◎	1705-B-11A#3 23.0 ft	Silty Clay				33	17	16		
Specimen Identification		D95	D90	D84	D50	%Gravel	%Sand	%Silt	%Clay	
●	1704-B-04#3 6.0 ft	1.236	0.405	0.187	0.008	2.9	19.5	49.6	28.0	
☒	1704-B-04#14 38.5 ft	1.019	0.227	0.062	0.004	3.1	11.1	49.9	35.9	
▲	1705-B-10#11 26.0 ft	1.117	0.305	0.078	0.005	2.9	13.3	49.9	33.9	
★	1705-B-11A#2 18.0 ft	1.026	0.307	0.092	0.005	2.6	14.5	48.2	34.8	
◎	1705-B-11A#3 23.0 ft	1.095	0.326	0.093	0.005	2.7	14.4	48.7	34.3	


WEI GRAIN SIZE IDH 11000401.GPJ US LAB.GDT 1/31/18



Wang Engineering, Inc.
 1145 N Main Street
 Lombard, IL 60148
 Telephone: (630) 953-9928
 Fax: (630) 953-9938

GRAIN SIZE DISTRIBUTION

Project: Circle Interchange Reconstruction
 Location: Section 17, T39N, R14E of 3rd PM
 Number: 1100-04-01

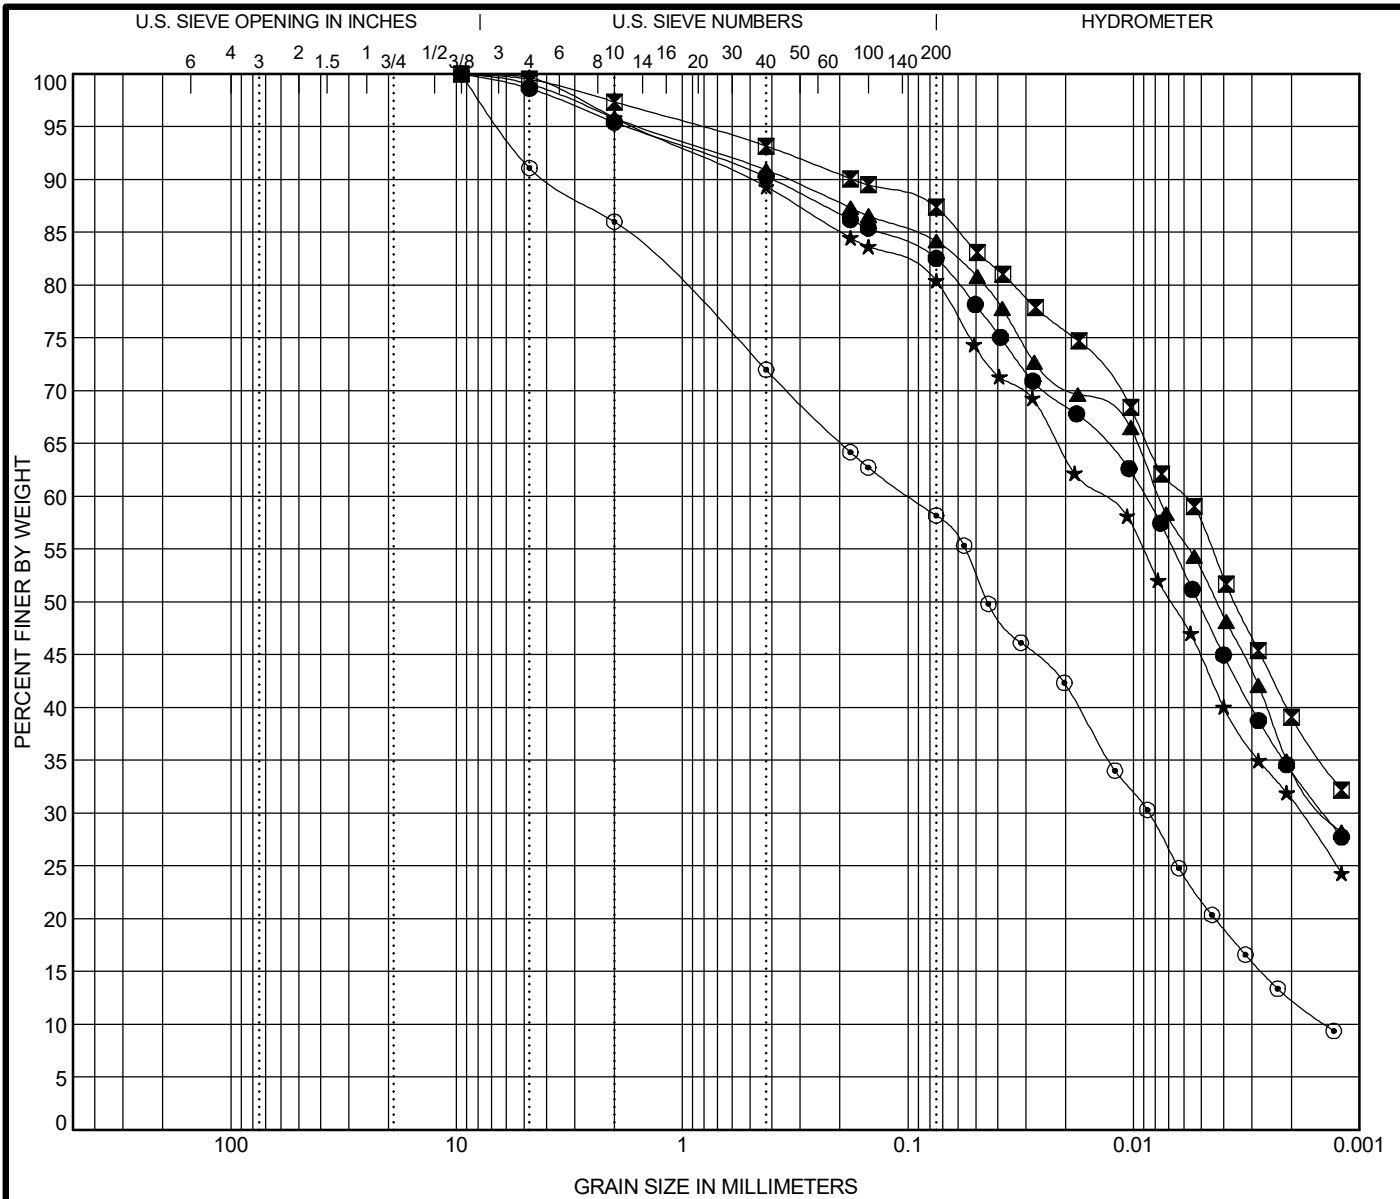

COBBLES	GRAVEL	SAND		SILT AND CLAY
		coarse	fine	

Specimen Identification	IDH Classification	LL	PL	PI	Cc	Cu
● 1705-B-11A#4 28.0 ft	Silty Clay	34	17	17		
☒ 1705-B-11A#5 33.0 ft	Clay	37	17	20		
▲ 1705-B-11A#6 38.0 ft	Silty Clay	33	16	17		
★ 1706-B-02#8 18.5 ft	Silty Clay	34	17	17		
⊙ 1714-B-02#3 6.0 ft	Silty Loam	24	15	9	0.52	69.46

Specimen Identification	D95	D90	D84	D50	%Gravel	%Sand	%Silt	%Clay
● 1705-B-11A#4 28.0 ft	1.759	0.4	0.107	0.005	4.6	13.0	48.4	34.0
☒ 1705-B-11A#5 33.0 ft	0.835	0.175	0.054	0.004	2.6	10.1	48.2	39.1
▲ 1705-B-11A#6 38.0 ft	1.537	0.342	0.073	0.004	4.2	11.8	49.7	34.4
★ 1706-B-02#8 18.5 ft	1.641	0.499	0.162	0.007	4.2	15.6	49.0	31.3
⊙ 1714-B-02#3 6.0 ft	6.437	3.943	1.602	0.044	14.0	28.0	45.7	12.4


WEI GRAIN SIZE IDH 11000401.GPJ US_LAB.GDT 1/31/18



Wang Engineering, Inc.
 1145 N Main Street
 Lombard, IL 60148
 Telephone: (630) 953-9928
 Fax: (630) 953-9938

GRAIN SIZE DISTRIBUTION

Project: Circle Interchange Reconstruction
 Location: Section 17, T39N, R14E of 3rd PM
 Number: 1100-04-01

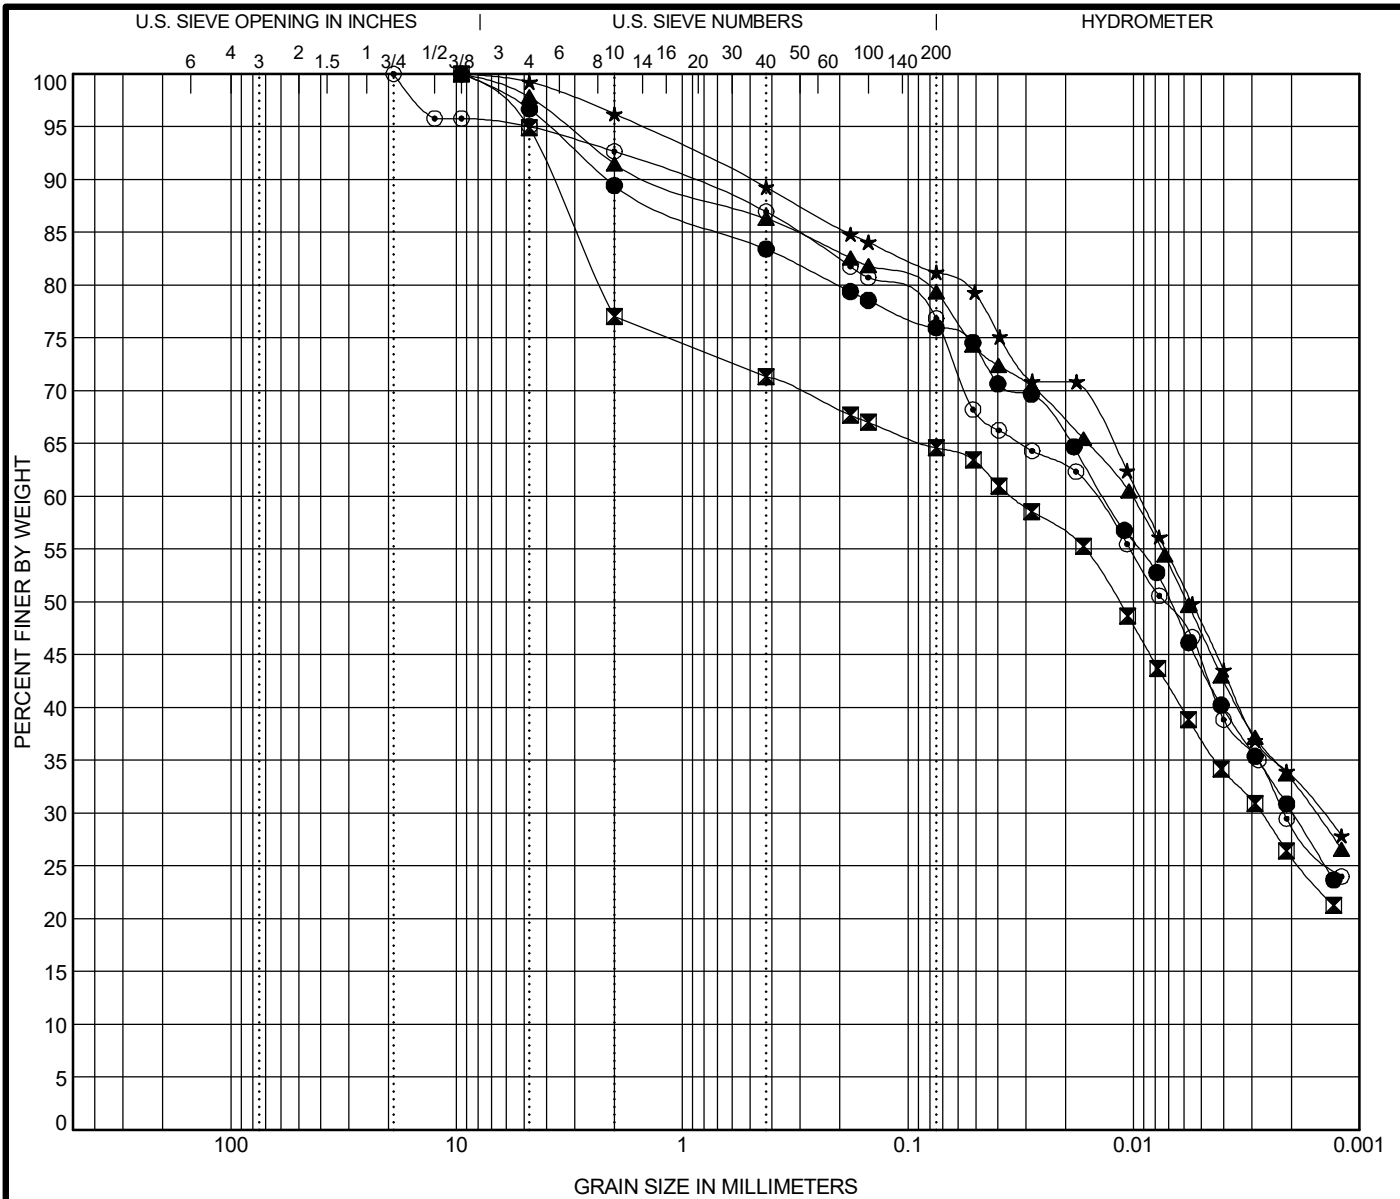

COBBLES	GRAVEL	SAND		SILT AND CLAY
		coarse	fine	


Specimen Identification		IDH Classification					LL	PL	PI	Cc	Cu
●	1714-B-02#6 13.5 ft	Silty Clay					33	18	15		
☒	1714-B-02#12 28.5 ft	Gravelly Silty Clay					33	17	16		
▲	1714-B-02#15 43.5 ft	Silty Clay					33	17	16		
★	2055-B-05#6 13.5 ft	Clay					35	15	20		
⊙	21-RWB-04#10 23.5 ft	Silty Clay					34	17	17		
Specimen Identification		D95	D90	D84	D50	%Gravel	%Sand	%Silt	%Clay		
●	1714-B-02#6 13.5 ft	3.884	2.14	0.494	0.007	10.6	13.5	45.8	30.1		
☒	1714-B-02#12 28.5 ft	4.826	3.749	2.803	0.012	23.0	12.5	38.7	25.9		
▲	1714-B-02#15 43.5 ft	3.23	1.282	0.25	0.006	8.5	12.3	46.1	33.1		
★	2055-B-05#6 13.5 ft	1.524	0.498	0.148	0.006	3.8	15.1	47.7	33.4		
⊙	21-RWB-04#10 23.5 ft	4.667	0.97	0.26	0.007	7.3	16.1	47.5	29.0		

WEI GRAIN SIZE IDH 11000401.GPJ US_LAB.GDT 1/31/18



Wang Engineering, Inc.
 1145 N Main Street
 Lombard, IL 60148
 Telephone: (630) 953-9928
 Fax: (630) 953-9938

GRAIN SIZE DISTRIBUTION
 Project: Circle Interchange Reconstruction
 Location: Section 17, T39N, R14E of 3rd PM
 Number: 1100-04-01

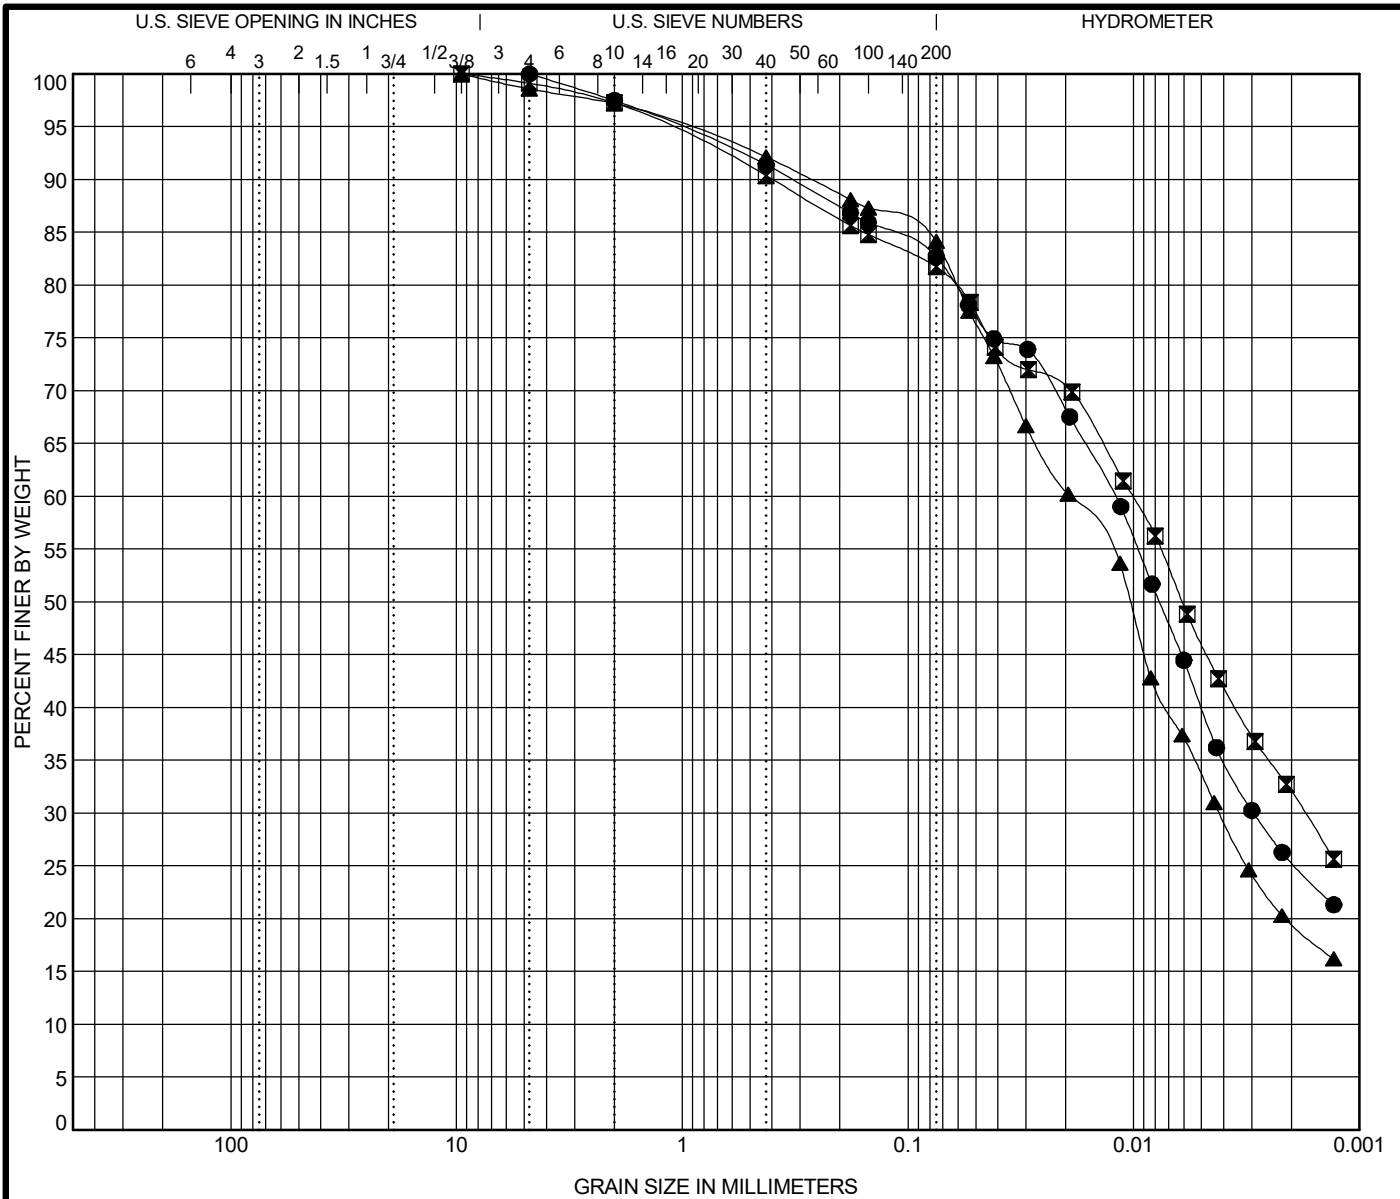

COBBLES	GRAVEL	SAND		SILT AND CLAY
		coarse	fine	

Specimen Identification	IDH Classification	LL	PL	PI	Cc	Cu
● 22-RWB-03#6 13.5 ft	Silty Clay Loam	32	18	14		
☒ 22-RWB-03#13 33.5 ft	Silty Clay	33	18	15		
▲ SB90-SGB-24#2 3.5 ft	Silty Clay Loam	28	16	12		

Specimen Identification	D95	D90	D84	D50	%Gravel	%Sand	%Silt	%Clay
● 22-RWB-03#6 13.5 ft	1.063	0.327	0.099	0.008	2.5	15.0	57.1	25.4
☒ 22-RWB-03#13 33.5 ft	1.2	0.396	0.125	0.006	2.7	15.7	49.6	32.0
▲ SB90-SGB-24#2 3.5 ft	1.021	0.27	0.074	0.01	2.8	13.3	64.3	19.6




Wang Engineering, Inc.
 1145 N Main Street
 Lombard, IL 60148
 Telephone: (630) 953-9928
 Fax: (630) 953-9938

GRAIN SIZE DISTRIBUTION
 Project: Circle Interchange Reconstruction
 Location: Section 17, T39N, R14E of 3rd PM
 Number: 1100-04-01

WEI GRAIN SIZE IDH 11000401.GPJ US_LAB.GDT 1/31/18

Fractions normalized to 100% passing the 2mm (#10) sieve

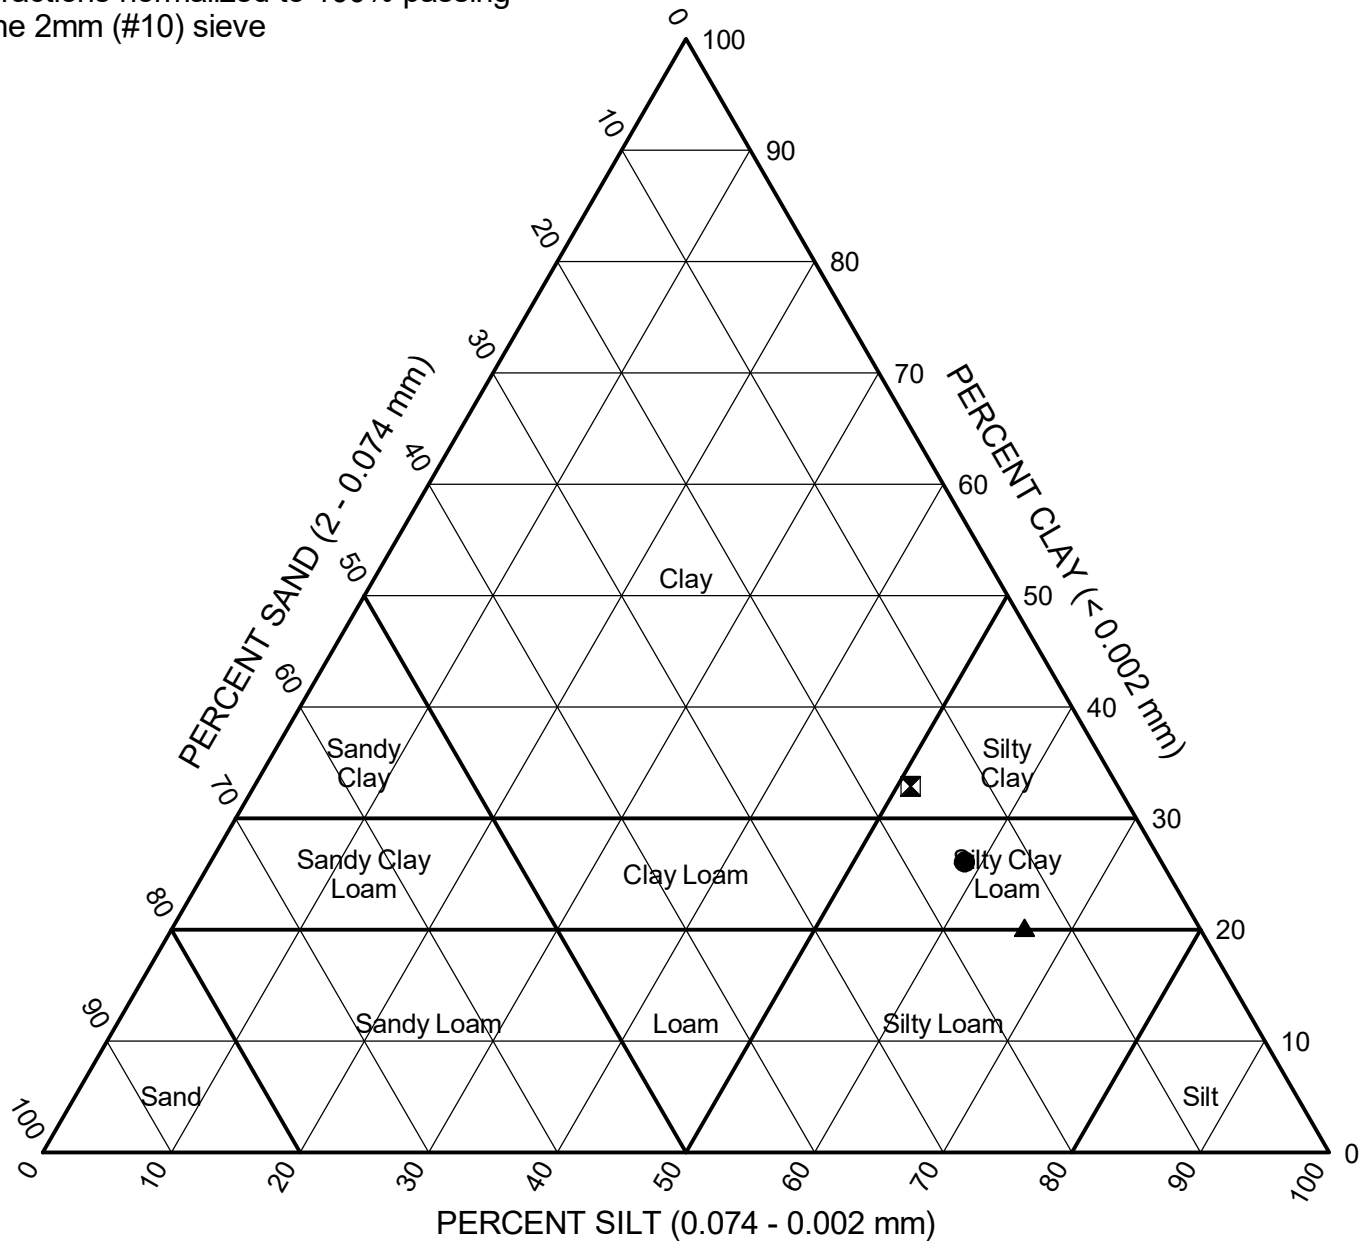

Sample	Depth (ft)	Sand (%)	Silt (%)	Clay (%)	Classification		
					IL DOT	AASHTO	ASTM
● 22-RWB-03#6	13.5	15.4	58.6	26.1	Silty Clay Loam	A-6 (10)	CL
◻ 22-RWB-03#13	33.5	16.1	51.0	32.9	Silty Clay	A-6 (11)	CL
▲ B90-SGB-24#2	3.5	13.7	66.2	20.2	Silty Clay Loam	A-6 (8)	CL

WEI IDH 11000401.GPJ WANGENG.GDT 1/31/18




Wang Engineering, Inc.
 1145 N Main Street
 Lombard, IL 60148
 Telephone: (630) 953-9928
 Fax: (630) 953-9938

IDH Textural Classification Chart

Project: Circle Interchange Reconstruction
 Location: Section 17, T39N, R14E of 3rd PM
 Number: 1100-04-01

APPENDIX D

FILE PATH = p:\61779-P\INT\secomon\line\local\IACOM\DS02_M\Documents\01_Americas\Transportation\60269938_Circle\Phase_1\006_CAD\006_Roadway\Sheets\60X79_Contract\0160X79-sht-Typical-01.dgn

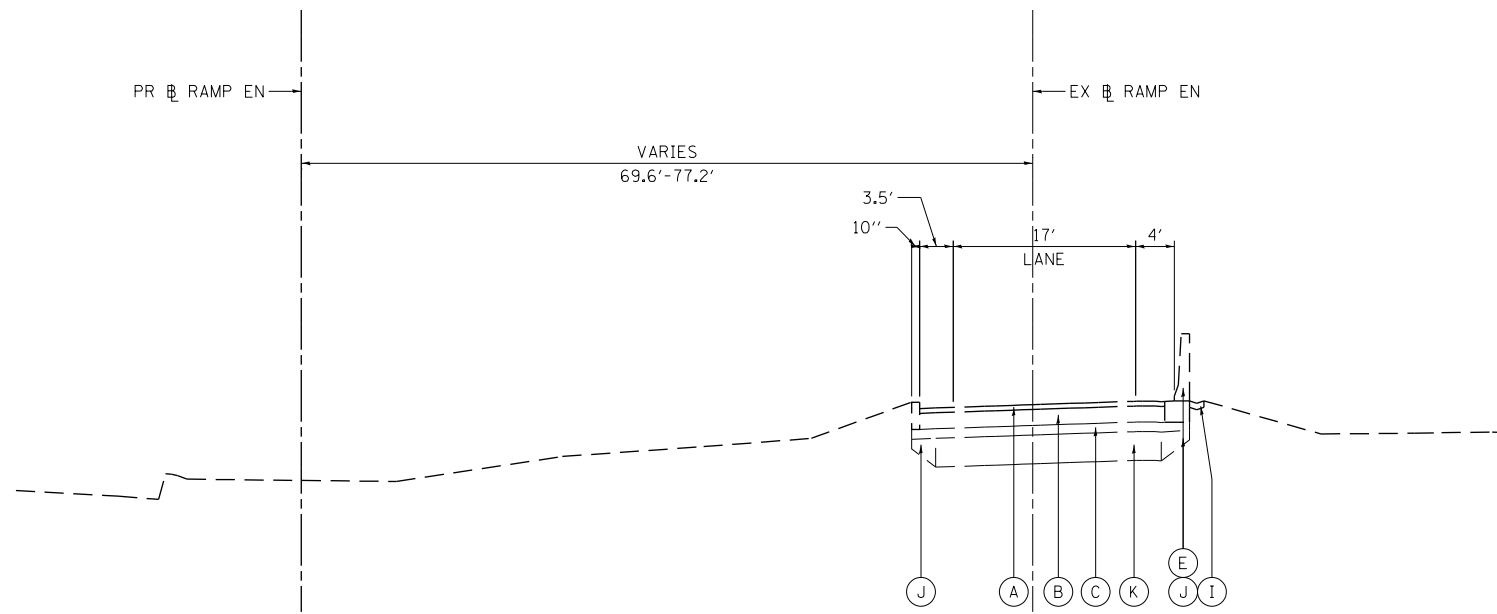

**EXISTING TYPICAL SECTION
(LOOKING NORTHEAST)**


EX RAMP EN
STA 23+27.87 TO STA 23+62.76

EXISTING

- (A) HOT-MIX ASPHALT PAVEMENT, 4" TO 7"
- (B) PORTLAND CEMENT CONCRETE PAVEMENT, 7" TO 10"
- (C) GRANULAR SUBBASE, 6"
- (D) HOT MIX ASPHALT SHOULDER, 10"
- (E) CONCRETE BARRIER
- (F) TEMPORARY PAVEMENT
- (G) SUBBASE GRANULAR MATERIAL, 4"
- (H) TEMPORARY CONCRETE BARRIER
- (I) CONCRETE GUTTER, TYPE B
- (J) SUBBASE GRANULAR MATERIAL, 12"
- (K) POROUS GRANULAR EMBANKMENT, SPECIAL, 0" TO 30"
- (L) COMBINATION CONCRETE CURB AND GUTTER, TYPE M-6.24

PROPOSED

- (1) PORTLAND CEMENT CONCRETE PAVEMENT, 11" (JOINTED)
- (2) PORTLAND CEMENT CONCRETE SHOULDERS, 11"
- (3) STABILIZED SUBBASE HOT MIX ASPHALT, 4"
- (4) AGGREGATE SUBGRADE IMPROVEMENT, 12"
- (5) SUBBASE GRANULAR MATERIAL, TYPE C, 4"
- (6) CONCRETE BARRIER WALL, SINGLE FACE, 42 INCH HEIGHT
- (7) CONCRETE BARRIER BASE (SPECIAL NO. 4)
- (8) TOPSOIL FURNISH AND PLACE, 4" AND SEEDING OR SODDING, (SEE EROSION CONTROL PLANS)
- (9) PIPE UNDERDRAIN TYPE 2 6"
- (10) TEMPORARY PAVEMENT (SEE TYPICAL SECTION SHEET 33 FOR DETAILS)
- (11) SUBBASE GRANULAR MATERIAL, TYPE B 4"
- (12) TEMPORARY CONCRETE BARRIER (TO REMAIN PERMANENTLY)

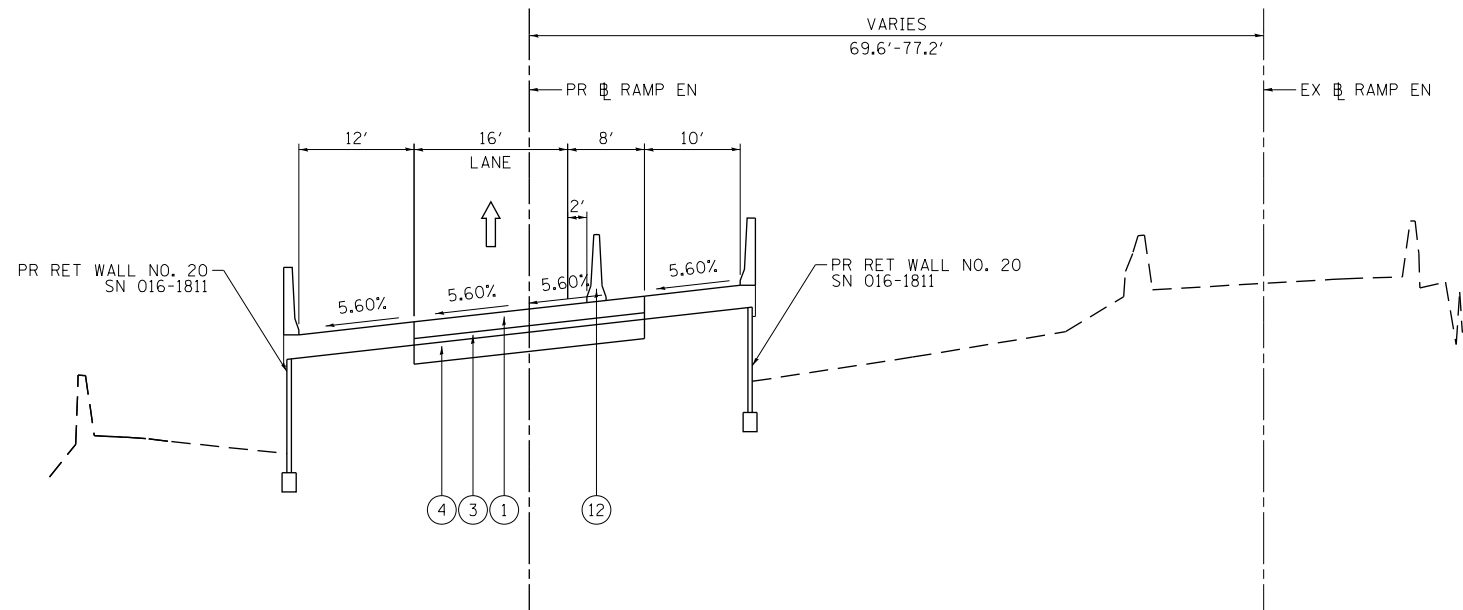

**PROPOSED TYPICAL SECTION
(LOOKING NORTHEAST)**

PR RAMP EN
STA 1611+04.65 TO STA 1611+59.91



DI60X79-sht-Typical-01.dgn	DESIGNED - MKW	REVISED -
USER NAME = vljanachione	DRAWN - DWH	REVISED -
PLOT SCALE = 20.0000' / in.	CHECKED - MKW	REVISED -
PLOT DATE = 11/10/2017	DATE - 12-08-2017	REVISED -


**STATE OF ILLINOIS
DEPARTMENT OF TRANSPORTATION**

**TYPICAL SECTIONS
RAMP EN**

SCALE: NONE SHEET 4 OF 8 SHEETS STA. TO STA.

F.A.I. RTE.	SECTION	COUNTY	TOTAL SHEETS	SHEET NO.
90/94/290	2014-005R&B	COOK	363	29
CONTRACT NO. 60X79			ILLINOIS FED. AID PROJECT	

FILE PATH = p:\61779-PMINT\secomon\line\local\IACOM\DS02_NA\Documents\01_Americas\Transportation\60269938_Circle\Phase_1\006_CAD\006_Roadway\Sheets\60X79_Contract\0160X79-sht-Typical-01.dgn

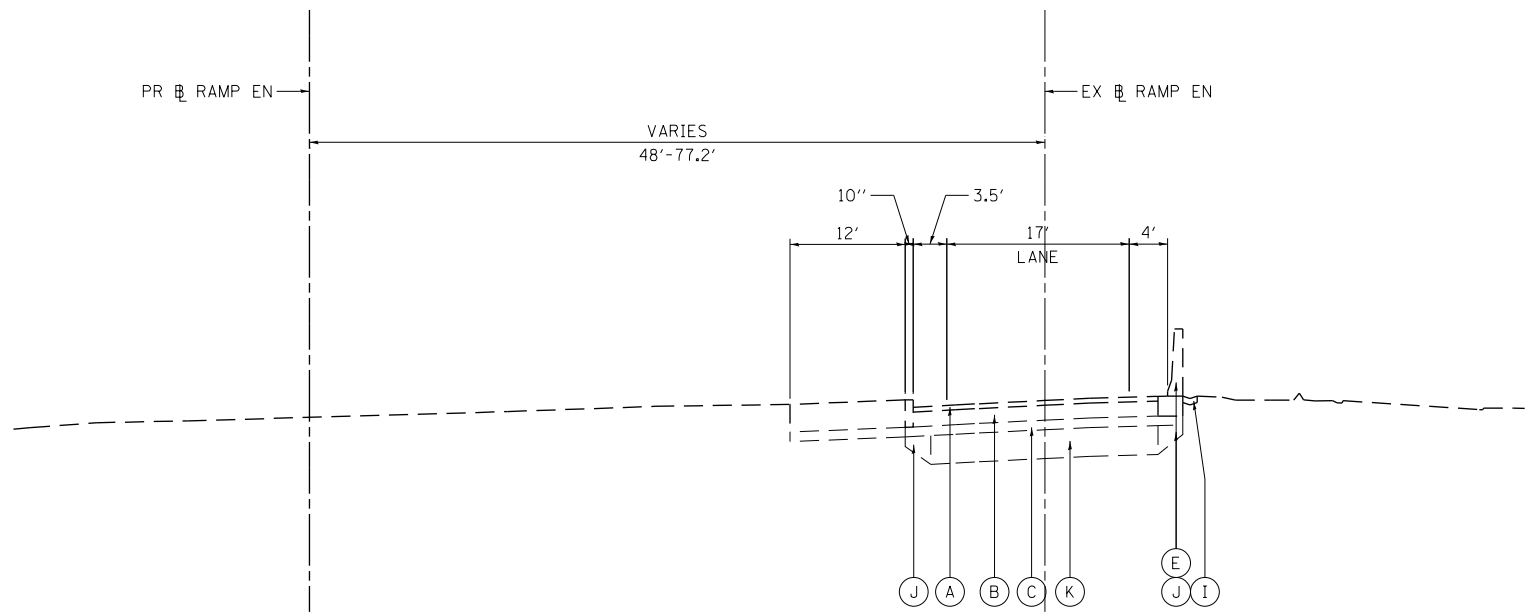

**EXISTING TYPICAL SECTION
(LOOKING NORTHEAST)**


EX RAMP EN
STA 23+62.76 TO STA 26+05.29

EXISTING

- (A) HOT-MIX ASPHALT PAVEMENT, 4" TO 7"
- (B) PORTLAND CEMENT CONCRETE PAVEMENT, 7" TO 10"
- (C) GRANULAR SUBBASE, 6"
- (D) HOT MIX ASPHALT SHOULDER, 10"
- (E) CONCRETE BARRIER
- (F) TEMPORARY PAVEMENT
- (G) SUBBASE GRANULAR MATERIAL, 4"
- (H) TEMPORARY CONCRETE BARRIER
- (I) CONCRETE GUTTER, TYPE B
- (J) SUBBASE GRANULAR MATERIAL, 12"
- (K) POROUS GRANULAR EMBANKMENT, SPECIAL, 0" TO 30"
- (L) COMBINATION CONCRETE CURB AND GUTTER, TYPE M-6.24

PROPOSED

- (1) PORTLAND CEMENT CONCRETE PAVEMENT, 11" (JOINTED)
- (2) PORTLAND CEMENT CONCRETE SHOULDERS, 11"
- (3) STABILIZED SUBBASE HOT MIX ASPHALT, 4"
- (4) AGGREGATE SUBGRADE IMPROVEMENT, 12"
- (5) SUBBASE GRANULAR MATERIAL, TYPE C, 4"
- (6) CONCRETE BARRIER WALL, SINGLE FACE, 42 INCH HEIGHT
- (7) CONCRETE BARRIER BASE (SPECIAL NO. 4)
- (8) TOPSOIL FURNISH AND PLACE, 4" AND SEEDING OR SODDING, (SEE EROSION CONTROL PLANS)
- (9) PIPE UNDERDRAIN TYPE 2 6"
- (10) TEMPORARY PAVEMENT (SEE TYPICAL SECTION SHEET 33 FOR DETAILS)
- (11) SUBBASE GRANULAR MATERIAL, TYPE B 4"
- (12) TEMPORARY CONCRETE BARRIER (TO REMAIN PERMANENTLY)

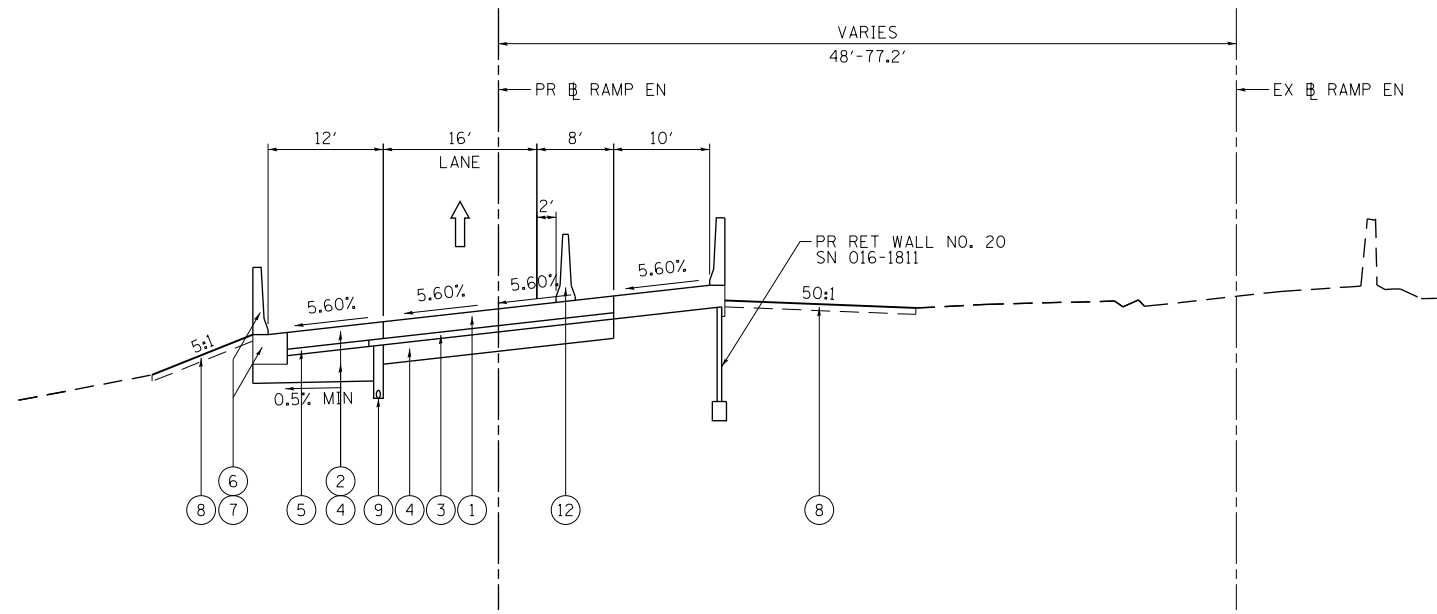

**PROPOSED TYPICAL SECTION
(LOOKING NORTHEAST)**

PR RAMP EN
STA 1611+59.91 TO STA 1613+88.64




DI60X79-sht-Typical-01.dgn	DESIGNED - MKW	REVISED -
USER NAME = vljanachione	DRAWN - DWH	REVISED -
PLOT SCALE = 20.0000' / in.	CHECKED - MKW	REVISED -
PLOT DATE = 11/10/2017	DATE - 12-08-2017	REVISED -

**STATE OF ILLINOIS
DEPARTMENT OF TRANSPORTATION**

TYPICAL SECTIONS RAMP EN	
SCALE: NONE	SHEET 5 OF 8 SHEETS
STA.	TO STA.


F.A.I. RTE.	SECTION	COUNTY	TOTAL SHEETS	SHEET NO.
90/94/290	2014-005R&B	COOK	363	30
CONTRACT NO. 60X79			ILLINOIS FED. AID PROJECT	

FILE PATH = p:\61779-PMINT\secomon\line\local\IACOM\DS02_MN\Documents\01_Americas\Transportation\60269938_Circle\Phase_1\006_CAD\006_Roadway\Sheets\60X79_Contract\0160X79-sht-Typical-01.dgn

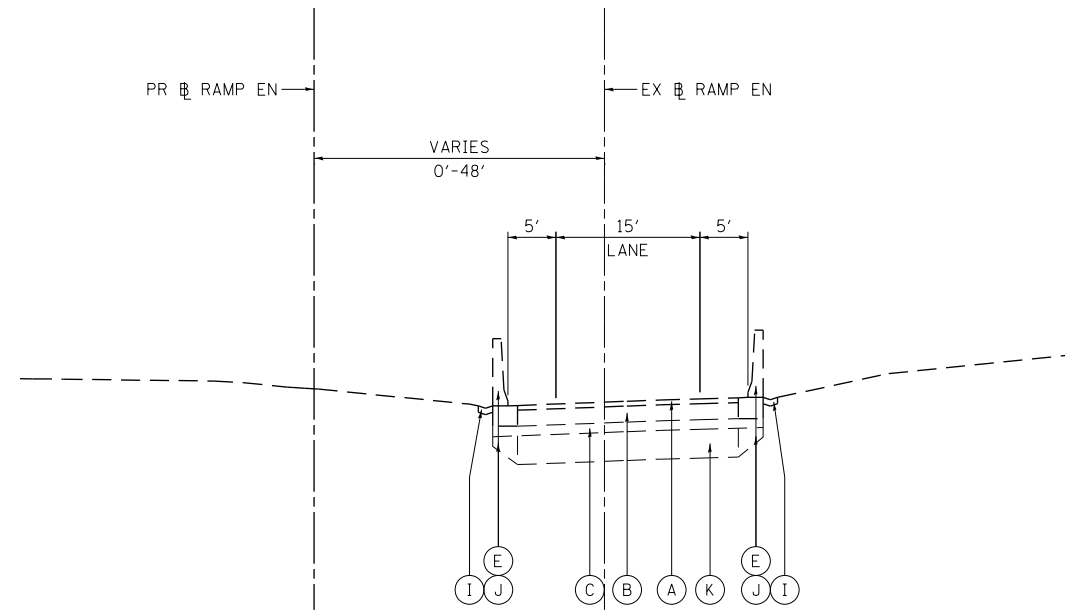

**EXISTING TYPICAL SECTION
(LOOKING NORTH)**

EX RAMP EN
STA 26+05.29 TO STA 30+45.69

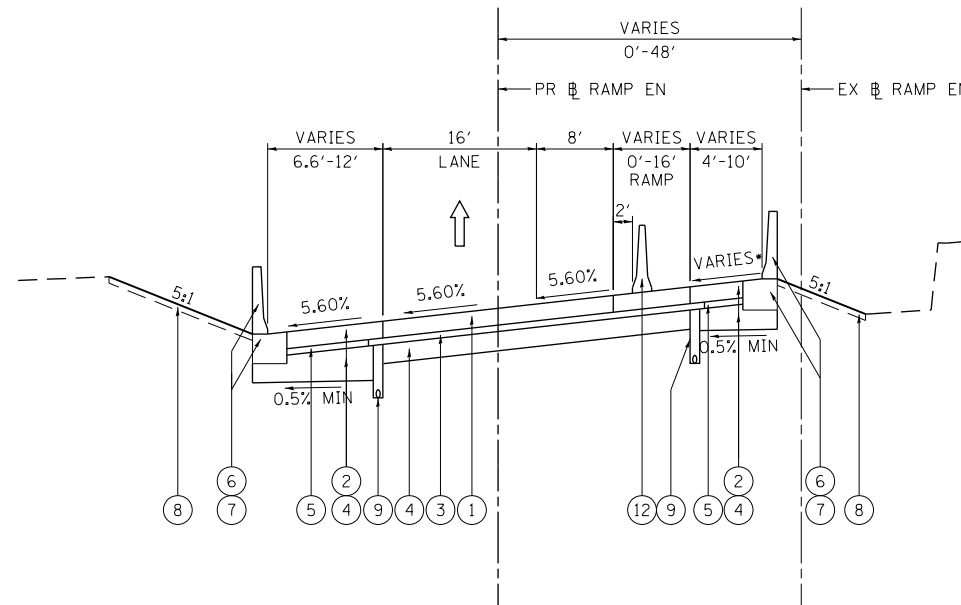

**PROPOSED TYPICAL SECTION
(LOOKING NORTH)**

PR RAMP EN
STA 1613+88.64.00 TO STA 1617+75.14

EXISTING

- (A) HOT-MIX ASPHALT PAVEMENT, 4" TO 7"
- (B) PORTLAND CEMENT CONCRETE PAVEMENT, 7" TO 10"
- (C) GRANULAR SUBBASE, 6"
- (D) HOT MIX ASPHALT SHOULDER, 10"
- (E) CONCRETE BARRIER
- (F) TEMPORARY PAVEMENT
- (G) SUBBASE GRANULAR MATERIAL, 4"
- (H) TEMPORARY CONCRETE BARRIER
- (I) CONCRETE GUTTER, TYPE B
- (J) SUBBASE GRANULAR MATERIAL, 12"
- (K) POROUS GRANULAR EMBANKMENT, SPECIAL, 0" TO 30"
- (L) COMBINATION CONCRETE CURB AND GUTTER, TYPE M-6.24

PROPOSED

- (1) PORTLAND CEMENT CONCRETE PAVEMENT, 11" (JOINTED)
- (2) PORTLAND CEMENT CONCRETE SHOULDERS, 11"
- (3) STABILIZED SUBBASE HOT MIX ASPHALT, 4"
- (4) AGGREGATE SUBGRADE IMPROVEMENT, 12"
- (5) SUBBASE GRANULAR MATERIAL, TYPE C, 4"
- (6) CONCRETE BARRIER WALL, SINGLE FACE, 42 INCH HEIGHT
- (7) CONCRETE BARRIER BASE (SPECIAL NO. 4)
- (8) TOPSOIL FURNISH AND PLACE, 4" AND SEEDING OR SODDING, (SEE EROSION CONTROL PLANS)
- (9) PIPE UNDERDRAIN TYPE 2 6"
- (10) TEMPORARY PAVEMENT (SEE TYPICAL SECTION SHEET 33 FOR DETAILS)
- (11) SUBBASE GRANULAR MATERIAL, TYPE B 4"
- (12) TEMPORARY CONCRETE BARRIER (TO REMAIN PERMANENTLY)



DI60X79-sht-Typical-01.dgn
USER NAME = v1janachione
PLOT SCALE = 20.0000' / in.
PLOT DATE = 11/10/2017

DESIGNED - MKW
DRAWN - DWH
CHECKED - MKW
DATE - 12-08-2017

REVISED -
REVISED -
REVISED -
REVISED -


**STATE OF ILLINOIS
DEPARTMENT OF TRANSPORTATION**

**TYPICAL SECTIONS
RAMP EN**

SCALE: NONE SHEET 6 OF 8 SHEETS STA. TO STA.


F.A.I. RTE.	SECTION	COUNTY	TOTAL SHEETS	SHEET NO.
90/94/290	2014-005R&B	COOK	363	31
CONTRACT NO. 60X79				
ILLINOIS FED. AID PROJECT				

FILE PATH = p:\61779-P\INT\secomon\line\local\IACOM\0502_M\Documents\01_Americas\Transportation\60269938_Circle\Phase_1\000_CAD\006_Roadway\Sheets\60X79_Contract\0160X79-sht-Typical-01.dgn

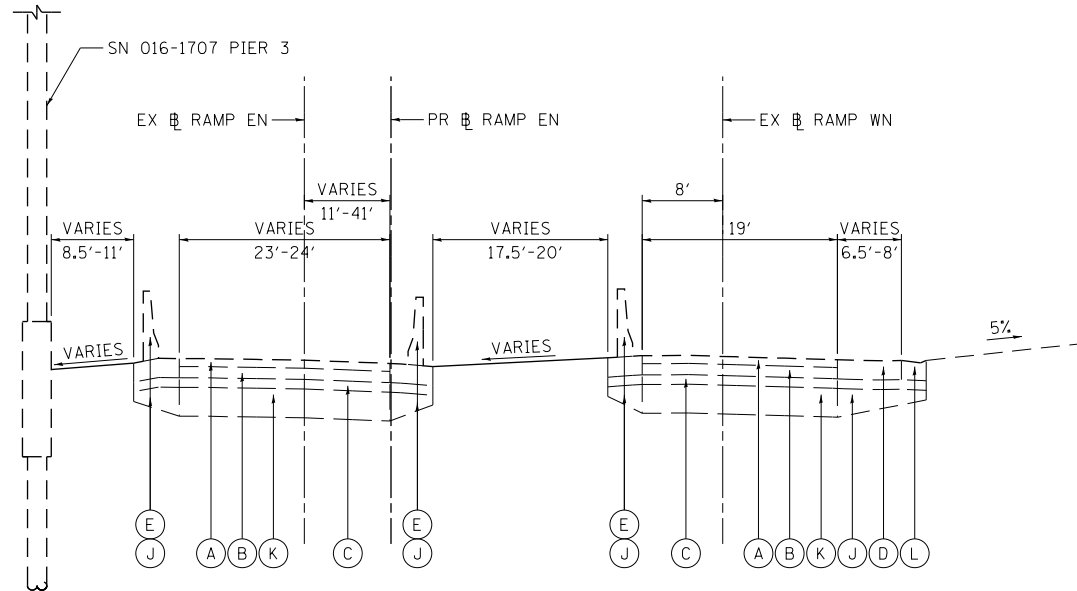

**EXISTING TYPICAL SECTION
(LOOKING NORTHWEST)**

EX RAMP EN
STA 30+45.69 TO STA 32+23.13

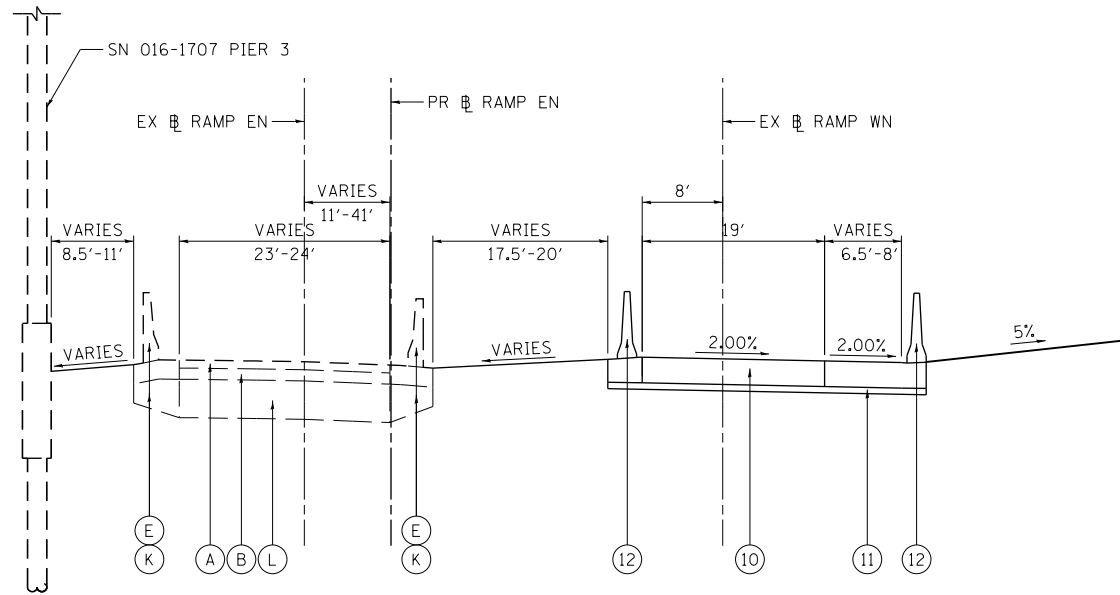

**PROPOSED TYPICAL SECTION
(LOOKING NORTHWEST)**

PR RAMP EN
STA 1617+75.14 TO STA 1620+30.87

PR RAMP ENI3
STA 3617+71.00 TO STA 3620+24.49

EXISTING

- (A) HOT-MIX ASPHALT PAVEMENT, 4" TO 7"
- (B) PORTLAND CEMENT CONCRETE PAVEMENT, 7" TO 10"
- (C) GRANULAR SUBBASE, 6"
- (D) HOT MIX ASPHALT SHOULDER, 10"
- (E) CONCRETE BARRIER
- (F) TEMPORARY PAVEMENT
- (G) SUBBASE GRANULAR MATERIAL, 4"
- (H) TEMPORARY CONCRETE BARRIER
- (I) CONCRETE GUTTER, TYPE B
- (J) SUBBASE GRANULAR MATERIAL, 12"
- (K) POROUS GRANULAR EMBANKMENT, SPECIAL, 0" TO 30"
- (L) COMBINATION CONCRETE CURB AND GUTTER, TYPE M-6.24

PROPOSED

- (1) PORTLAND CEMENT CONCRETE PAVEMENT, 11" (JOINTED)
- (2) PORTLAND CEMENT CONCRETE SHOULDERS, 11"
- (3) STABILIZED SUBBASE HOT MIX ASPHALT, 4"
- (4) AGGREGATE SUBGRADE IMPROVEMENT, 12"
- (5) SUBBASE GRANULAR MATERIAL, TYPE C, 4"
- (6) CONCRETE BARRIER WALL, SINGLE FACE, 42 INCH HEIGHT
- (7) CONCRETE BARRIER BASE (SPECIAL NO. 4)
- (8) TOPSOIL FURNISH AND PLACE, 4" AND SEEDING OR SODDING, (SEE EROSION CONTROL PLANS)
- (9) PIPE UNDERDRAIN TYPE 2 6"
- (10) TEMPORARY PAVEMENT (SEE TYPICAL SECTION SHEET 33 FOR DETAILS)
- (11) SUBBASE GRANULAR MATERIAL, TYPE B 4"
- (12) TEMPORARY CONCRETE BARRIER (TO REMAIN PERMANENTLY)



DI60X79-sht-Typical-01.dgn	DESIGNED - MKW	REVISED -
USER NAME = v1janachione	DRAWN - DWH	REVISED -
PLOT SCALE = 20.0000' / in.	CHECKED - MKW	REVISED -
PLOT DATE = 11/10/2017	DATE - 12-08-2017	REVISED -

**STATE OF ILLINOIS
DEPARTMENT OF TRANSPORTATION**


**TYPICAL SECTIONS
RAMP EN**

SCALE: NONE SHEET 7 OF 8 SHEETS STA. TO STA.

F.A.I. RTE.	SECTION	COUNTY	TOTAL SHEETS	SHEET NO.
90/94/290	2014-005R&B	COOK	363	32
CONTRACT NO. 60X79			ILLINOIS FED. AID PROJECT	


TEMPORARY PAVEMENT DETAILS:

DETAIL A: FULL DEPTH TEMPORARY HMA PAVEMENT

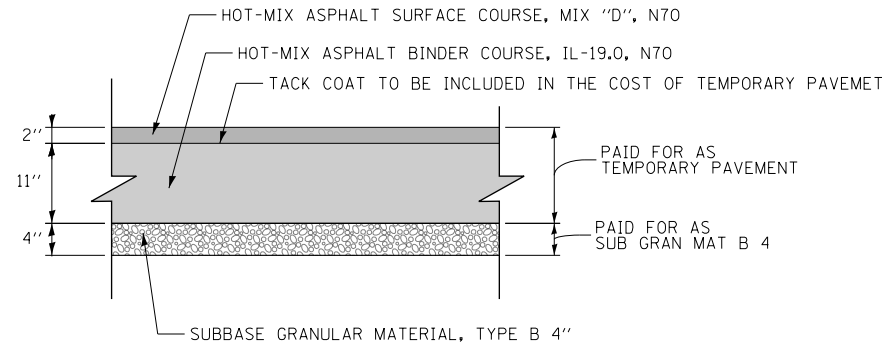

TEMPORARY HMA PAVEMENT

DETAIL B: TEMPORARY PCC PAVEMENT

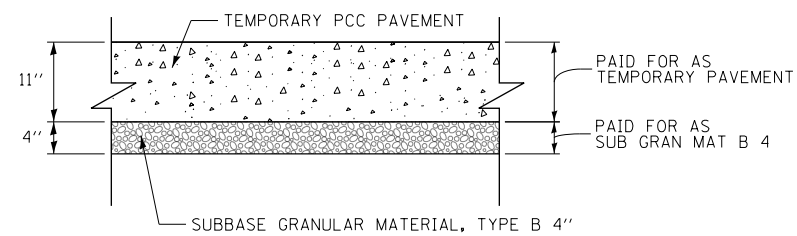

TEMPORARY PCC PAVEMENT

TEMPORARY PAVEMENT GENERAL NOTES:

1. THE CONTRACTOR SHALL HAVE THE OPTION OF USING HMA OR PCC SECTION FOR TEMPORARY PAVEMENT, UNLESS OTHERWISE SHOWN ON THE PLANS.
2. TEMPORARY HMA TEMPORARY PAVEMENT SHALL CONSIST OF TWO ITEMS: HMA BINDER COURSE AND HMA SURFACE COURSE.
3. PORTLAND CEMENT CONCRETE TEMPORARY PAVEMENT SHALL CONSIST OF CLASS PV CONCRETE MEETING THE REQUIREMENTS OF ARTICLE 1020 OF THE STANDARD SPECIFICATIONS. TEMPORARY PCC PAVEMENT DOES NOT REQUIRE DOWEL BARS.

HOT MIX ASPHALT MIXTURE REQUIREMENTS

MIXTURE TYPE	AIR VOIDS (%) @NDES	OMP
PAVEMENT RECONSTRUCTION		
EB I-290		
STABILIZED SUBBASE - HOT-MIX ASPHALT, 4" (HMA BINDER IL-19MM)	3% @ 50 GYR	OCP
CONGRESS PARKWAY		
HOT-MIX ASPHALT SURFACE COURE, MIX "D", N70 (IL-9.5 MM): 1½"	4% @ 70 GYR	QC/OA
HOT-MIX ASPHALT BINDER COURSE, IL-19.0, N70: 2¼"	4% @ 70 GYR	QC/OA
UIC PARKING LOT		
HOT-MIX ASPHALT SURFACE COURSE, MIX "D", N70 (IL-9.5MM): 2"	4% @ 70 GYR	QC/OA
HOT-MIX ASPHALT BASE COURSE, (HMA BINDER IL-19 MM): 8"	4% @ 70 GYR	QC/OA
TEMPORARY PAVEMENT (IF HMA OPTION IS SELECTED BY CONTRACTOR)		
EB I-290 / RAMP EN / RAMP ES		
HOT-MIX ASPHALT SURFACE COURSE, MIX "D", N70, (IL-9.5 MM): 2"	4% @ 70 GYR	QC/OA
HOT-MIX ASPHALT BINDER COURSE, IL-19.0, N70: 11" (IN 4 LIFTS)	4% @ 70 GYR	OCP
TEMPORARY ASPHALT PAVEMENT TRANSITION		
EB I-290 / RAMP EN / RAMP ES		
HOT-MIX ASPHALT SURFACE COURSE, MIX "D", N70 (IL-9.5 MM): 2"	4% @ 70 GYR	QC/OA
HOT-MIX ASPHALT BINDER COURSE, IL-19.0, N70: VARIABLE DEPTH	4% @ 70 GYR	QC/OA
PATCHING		
EB I-290		
CLASS D PATCH (HMA BINDER IL-19 MM)	4% @ 70 GYR	QC/OA
TEMPORARY ENTRANCE		
MORGAN STREET		
HOT-MIX ASPHALT SURFACE COURSE, MIX "D", N70 (IL-9.5 MM): 2"	4% @ 70 GYR	QC/OA
HOT-MIX ASPHALT BASE COURSE, (HMA BINDER IL-19 MM): 8"	4% @ 70 GYR	QC/OA
OMP DESIGNATION: QUALITY CONTROL/QUALITY ASSURANCE (QC/OA); QUALITY CONTROL FOR PERFORMANCE (OCP)		

1. THE UNIT WEIGHT USED TO CALCULATE ALL HMA SURFACE MIXTURE QUANTITIES IS 112 LBS/SQ YD/IN.
2. THE "AC TYPE" FOR POLYMERIZED HMA MIXTURES SHALL BE "SBS/SBR PG 76-22" AND FOR NON-POLYMERIZED HMA THE AC TYPE SHALL BE "PG 64-22" UNLESS MODIFIED BY DISTRICT ONE SPECIAL PROVISIONS. FOR USE OF RECYCLED MATERIALS SEE DISTRICT ONE SPECIAL PROVISIONS.
3. QUALITY MANAGEMENT PROGRAM (OMP) IDENTIFIES THE PARTICULAR QUALITY CONTROL SPECIFICATION THAT APPLIES TO THE HMA MIXTURE.

FILE PATH = p:\61779-PMINT\secomon\line\local\IACOM_0502_MN\Documents\01_Americas\Transportation\60269538_Circle\Phase_11\006_CAD\006_Roadway\Sheets\60X79_Contract\016879-sht-Typical-01.dgn





DI60X79-sht-Typical-01.dgn	DESIGNED - MKW	REVISED -
USER NAME = vljanachione	DRAWN - DWH	REVISED -
PLOT SCALE = 20.0000' / in.	CHECKED - MKW	REVISED -
PLOT DATE = 11/10/2017	DATE - 12-08-2017	REVISED -

**STATE OF ILLINOIS
DEPARTMENT OF TRANSPORTATION**

TYPICAL SECTIONS RAMP EN	
SCALE: NONE	SHEET 8 OF 8 SHEETS STA. TO STA.

F.A.I. RTE.	SECTION	COUNTY	TOTAL SHEETS	SHEET NO.
90/94/290	2014-005R&B	COOK	363	33
CONTRACT NO. 60X79			ILLINOIS FED. AID PROJECT	


FILE PATH = p:\61779-P\INT\secomon\line\local\60X93\Documents\01\America's Transportation\60269938_Circle\Phase_11\000_CAD\006_Roadway\Sheets\60X93_Contract\0160X93-sht-Typical-01.dgn

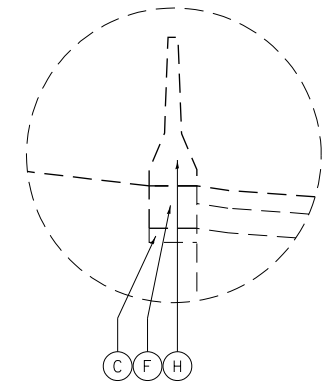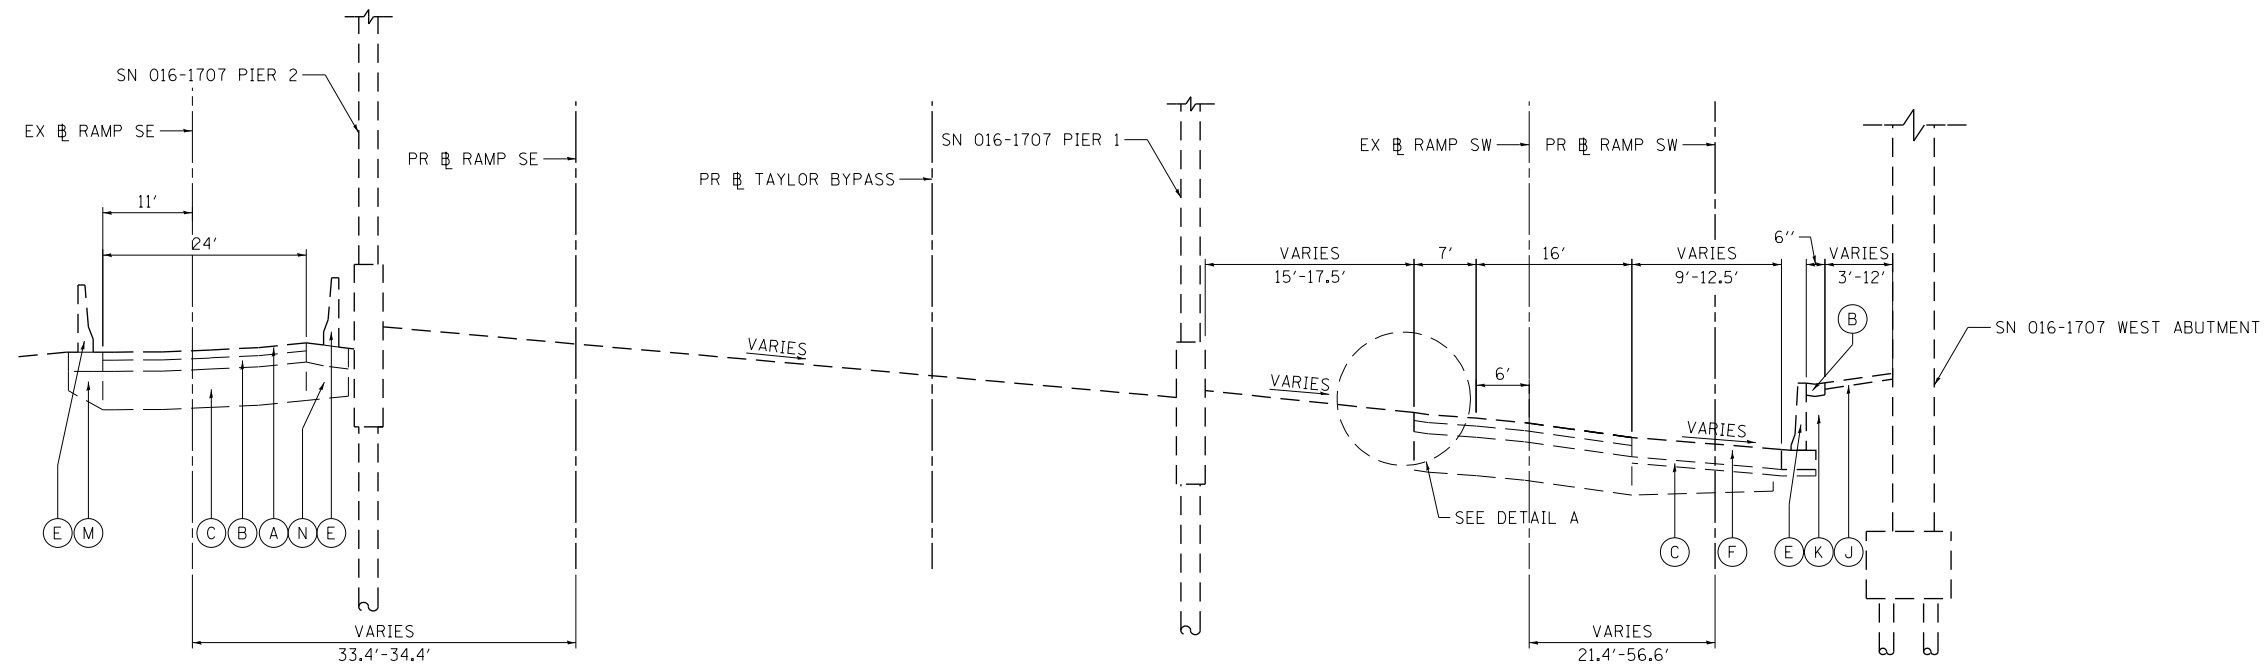

DETAIL A
BARRIER WALL FROM PR RAMP SW
STA 1317+86.80 TO STA 1321+00.00

**EXISTING TYPICAL SECTION
(LOOKING SOUTH)**

EX RAMP SE
STA 12+63.48 TO STA 17+76.48
EX RAMP SW
STA 12+63.48 TO STA 18+33.78

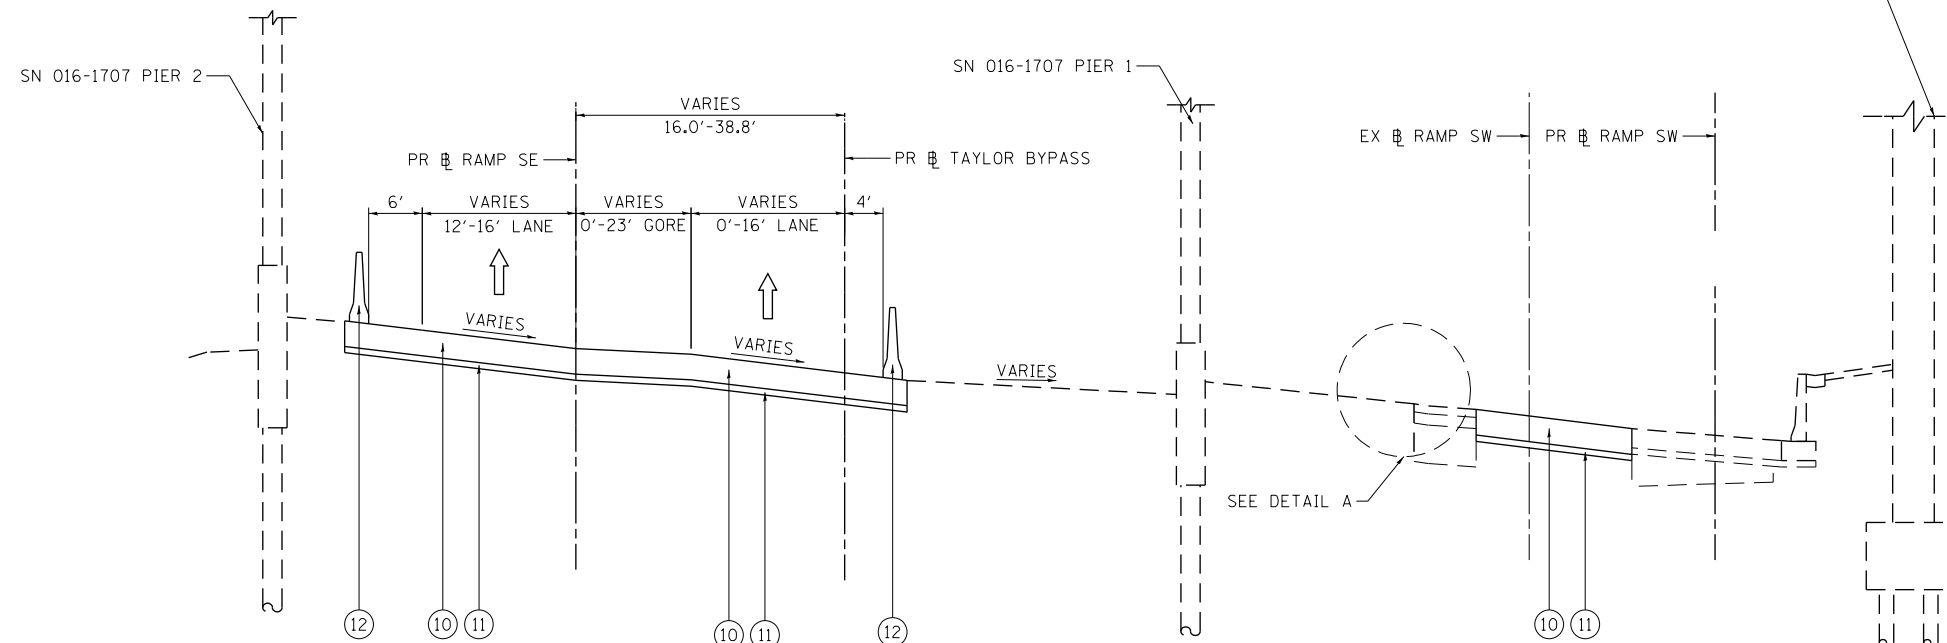

**PROPOSED TYPICAL SECTION
(LOOKING SOUTH)**

PR TAYLOR BYPASS RAMP
STA 6398+97.13 TO STA 6404+00.00
PR RAMP SW
STA 1314+20.84 TO STA 1319+70.59

EXISTING

- (A) HOT-MIX ASPHALT PAVEMENT, 4" TO 7"
- (B) PORTLAND CEMENT CONCRETE PAVEMENT, 7" TO 10"
- (C) GRANULAR SUBBASE, 4" OR 6"
- (D) HOT MIX ASPHALT SHOULDER, 10"
- (E) CONCRETE BARRIER
- (F) TEMPORARY PAVEMENT
- (G) SUBBASE GRANULAR MATERIAL, 4"
- (H) TEMPORARY CONCRETE BARRIER
- (I) CONCRETE GUTTER, TYPE B
- (J) CONCRETE MEDIAN SURFACE, 4"
- (K) SELECT GRANULAR BACKFILL
- (L) STABILIZED SUBBASE - HOT-MIX ASPHALT, 4"
- (M) AGGREGATE SUBGRADE IMPROVEMENT, 12"
- (N) SUBBASE GRANULAR MATERIAL, 12"
- (O) POROUS GRANULAR EMBANKMENT, SPECIAL, 0" TO 30"
- (P) COMBINATION CONCRETE CURB AND GUTTER, TYPE M-6.24
- (Q) TEMPORARY PAVEMENT (TO REMAIN PERMANENTLY)
- (R) SUB-BASE GRANULAR MATERIAL, TYPE B, 8"

PROPOSED

- (1) PORTLAND CEMENT CONCRETE PAVEMENT, 11" (JOINTED)
- (2) PORTLAND CEMENT CONCRETE SHOULDERS, 11"
- (3) STABILIZED SUBBASE HOT MIX ASPHALT, 4"
- (4) AGGREGATE SUBGRADE IMPROVEMENT, 12"
- (5) SUBBASE GRANULAR MATERIAL, TYPE C, 4"
- (6) CONCRETE BARRIER WALL, SINGLE FACE, 42 INCH HEIGHT
- (7) CONCRETE BARRIER BASE
- (8) TOPSOIL FURNISH AND PLACE, 4" AND SEEDING OR SODDING, (SEE EROSION CONTROL PLANS)
- (9) PIPE UNDERDRAIN TYPE 2 6"
- (10) TEMPORARY PAVEMENT (SEE TYPICAL SECTION SHEET FOR DETAILS)
- (11) SUBBASE GRANULAR MATERIAL, TYPE B 4"
- (12) TEMPORARY CONCRETE BARRIER (TO REMAIN PERMANENTLY)
- (13) CONCRETE GUTTER, TYPE B
- (14) #6 TIE BARS, 24" LONG AT 24" C-C (INCLUDED IN PRICE FOR BID FOR CURB AND GUTTER)



D:\60X93-sht-Typical-01.dgn	DESIGNED - JLV	REVISED -
USER NAME = MSBilliot	DRAWN - SED	REVISED -
PLOT SCALE = 20.0000' / in.	CHECKED - JMG	REVISED -
PLOT DATE = 11/10/2017	DATE - 11-10-2017	REVISED -


**STATE OF ILLINOIS
DEPARTMENT OF TRANSPORTATION**

**TYPICAL SECTIONS
RAMP INTERCHANGE COMPLETIONS**

SCALE: NONE SHEET 1 OF 17 SHEETS STA. TO STA.

F.A.I. RTE.	SECTION	COUNTY	TOTAL SHEETS	SHEET NO.
90/94/290	2014-013R&B-R	COOK	409	26
				CONTRACT NO. 60X93
ILLINOIS FED. AID PROJECT				

FILE PATH = p:\61779-P\INT\secomon\line\local\IACOML_0502_NA\Documents\01_Americas\Transportation\60269938_Circle\Phase 11\000_CAD\006_Roadway\Sheets\60X93_Contract\0160X93-sht-Typical-01.dgn

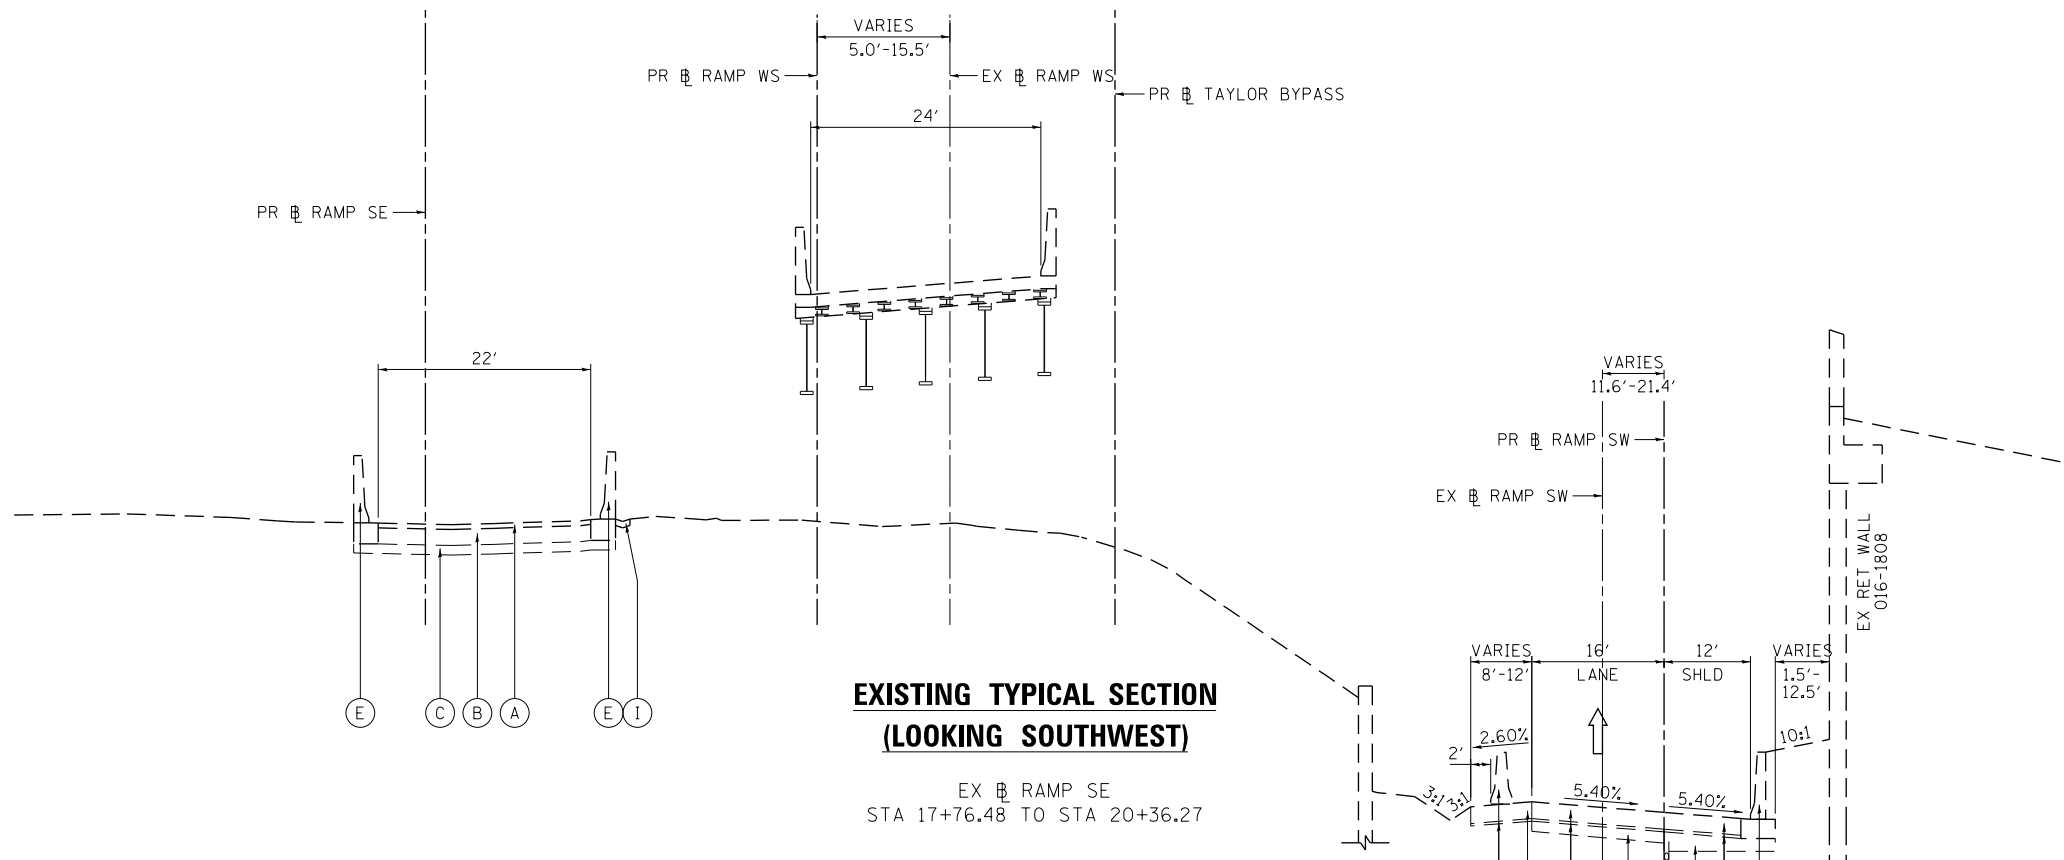


**EXISTING TYPICAL SECTION
(LOOKING SOUTHWEST)**

EX RAMP SE
STA 17+76.48 TO STA 20+36.27


- EXISTING**
- (A) HOT-MIX ASPHALT PAVEMENT, 4" TO 7"
 - (B) PORTLAND CEMENT CONCRETE PAVEMENT, 7" TO 10"
 - (C) GRANULAR SUBBASE, 4" OR 6"
 - (D) HOT MIX ASPHALT SHOULDER, 10"
 - (E) CONCRETE BARRIER
 - (F) TEMPORARY PAVEMENT
 - (G) SUBBASE GRANULAR MATERIAL, 4"
 - (H) TEMPORARY CONCRETE BARRIER
 - (I) CONCRETE GUTTER, TYPE B
 - (J) CONCRETE MEDIAN SURFACE, 4"
 - (K) SELECT GRANULAR BACKFILL
 - (L) STABILIZED SUBBASE - HOT-MIX ASPHALT, 4"
 - (M) AGGREGATE SUBGRADE IMPROVEMENT, 12"
 - (N) SUBBASE GRANULAR MATERIAL, 12"
 - (O) POROUS GRANULAR EMBANKMENT, SPECIAL, 0" TO 30"
 - (P) COMBINATION CONCRETE CURB AND GUTTER, TYPE M-6.24
 - (Q) TEMPORARY PAVEMENT (TO REMAIN PERMANENTLY)
 - (R) SUB-BASE GRANULAR MATERIAL, TYPE B, 8"

- PROPOSED**
- (1) PORTLAND CEMENT CONCRETE PAVEMENT, 11" (JOINTED)
 - (2) PORTLAND CEMENT CONCRETE SHOULDERS, 11"
 - (3) STABILIZED SUBBASE HOT MIX ASPHALT, 4"
 - (4) AGGREGATE SUBGRADE IMPROVEMENT, 12"
 - (5) SUBBASE GRANULAR MATERIAL, TYPE C, 4"
 - (6) CONCRETE BARRIER WALL, SINGLE FACE, 42 INCH HEIGHT
 - (7) CONCRETE BARRIER BASE
 - (8) TOPSOIL FURNISH AND PLACE, 4" AND SEEDING OR SODDING, (SEE EROSION CONTROL PLANS)
 - (9) PIPE UNDERDRAIN TYPE 2 6"
 - (10) TEMPORARY PAVEMENT (SEE TYPICAL SECTION SHEET FOR DETAILS)
 - (11) SUBBASE GRANULAR MATERIAL, TYPE B 4"
 - (12) TEMPORARY CONCRETE BARRIER (TO REMAIN PERMANENTLY)
 - (13) CONCRETE GUTTER, TYPE B
 - (14) #6 TIE BARS, 24" LONG AT 24" C-C (INCLUDED IN PRICE FOR BID FOR CURB AND GUTTER)

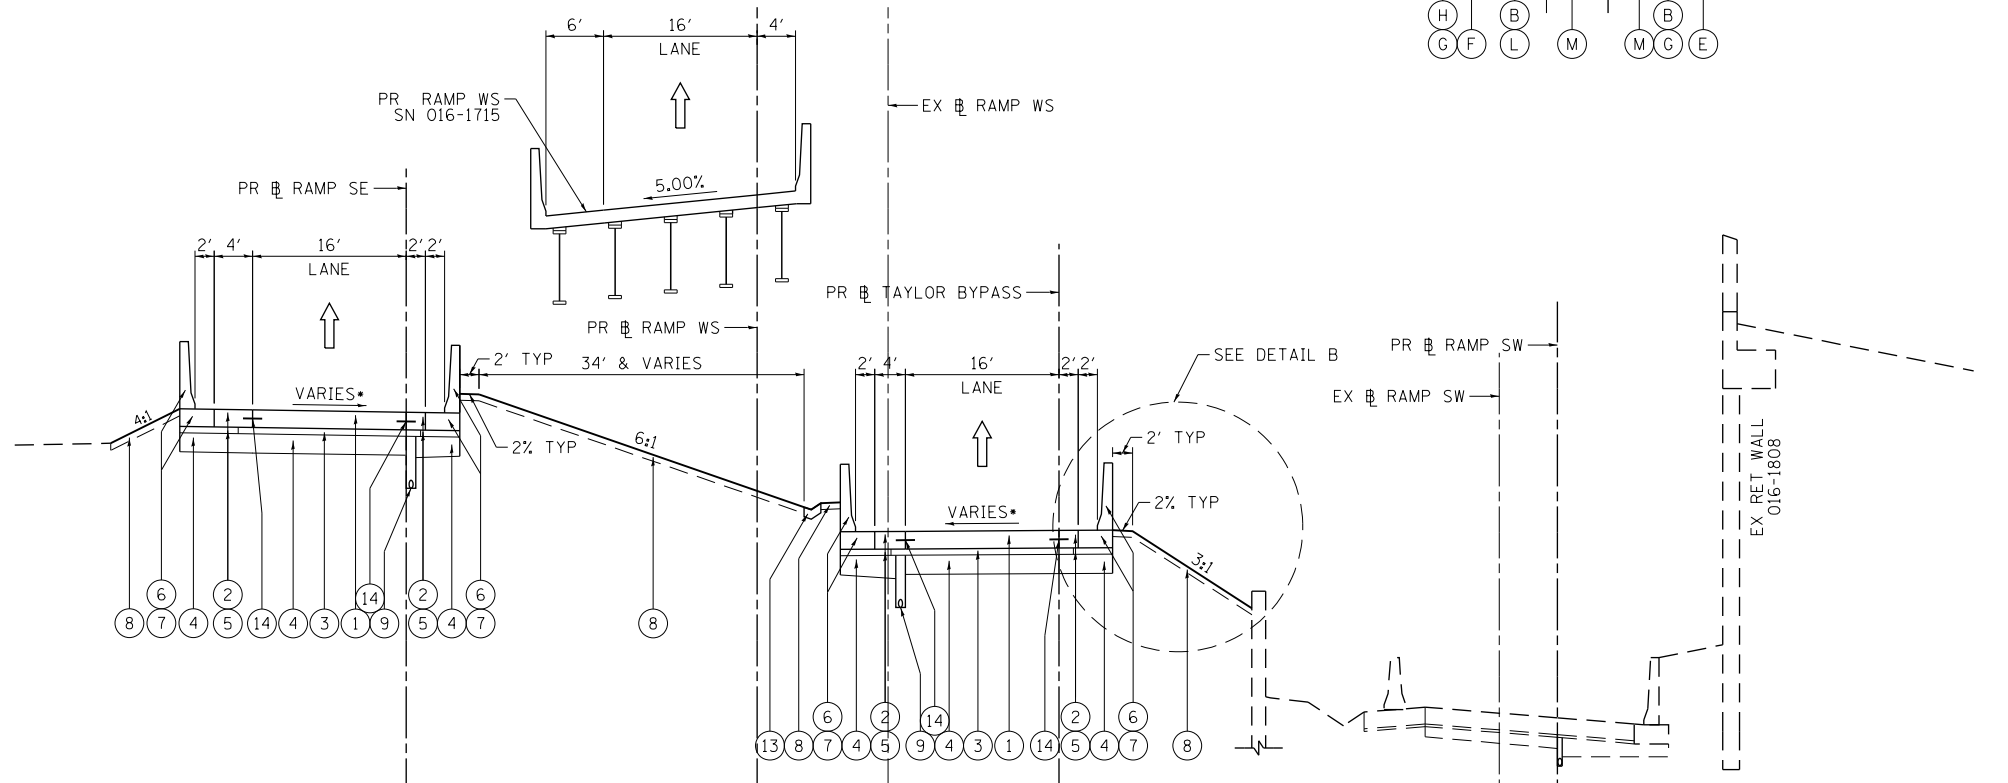

**PROPOSED TYPICAL SECTION
(LOOKING SOUTHWEST)**

PR TAYLOR BYPASS RAMP
STA 6404+00.00 TO STA 6406+10.04
PR RAMP SE
STA 1401+40.00 TO STA 1403+78.00

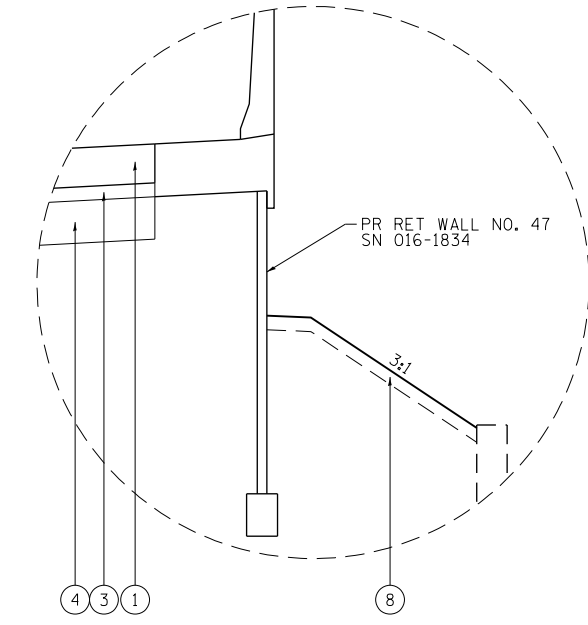

DETAIL B
RETAINING WALL FROM PR TAYLOR BYPASS RAMP
STA 6405+25.00 TO STA 6406+10.04




D:\60X93-sht-Typical-01.dgn	DESIGNED - JLV	REVISED -
USER NAME = MSBilliot	DRAWN - SED	REVISED -
PLOT SCALE = 20.0000' / in.	CHECKED - JMG	REVISED -
PLOT DATE = 11/10/2017	DATE - 11-10-2017	REVISED -

**STATE OF ILLINOIS
DEPARTMENT OF TRANSPORTATION**

TYPICAL SECTIONS RAMP INTERCHANGE COMPLETIONS			
SCALE: NONE	SHEET 2	OF 17 SHEETS	STA. TO STA.



F.A.I. RTE.	SECTION	COUNTY	TOTAL SHEETS	SHEET NO.
90/94/290	2014-013R&B-R	COOK	409	27
CONTRACT NO. 60X93				
ILLINOIS FED. AID PROJECT				

FILE PATH = p:\617979-P\INT\recomon\line\local\IAC\CDM\0502_NA\Documents\01_Americas\Transportation\62029938_Circle\Phase_11\000_CAD\006_Roadway\Sheets\60X93_Contract\0162093-sht-Typical-01.dgn

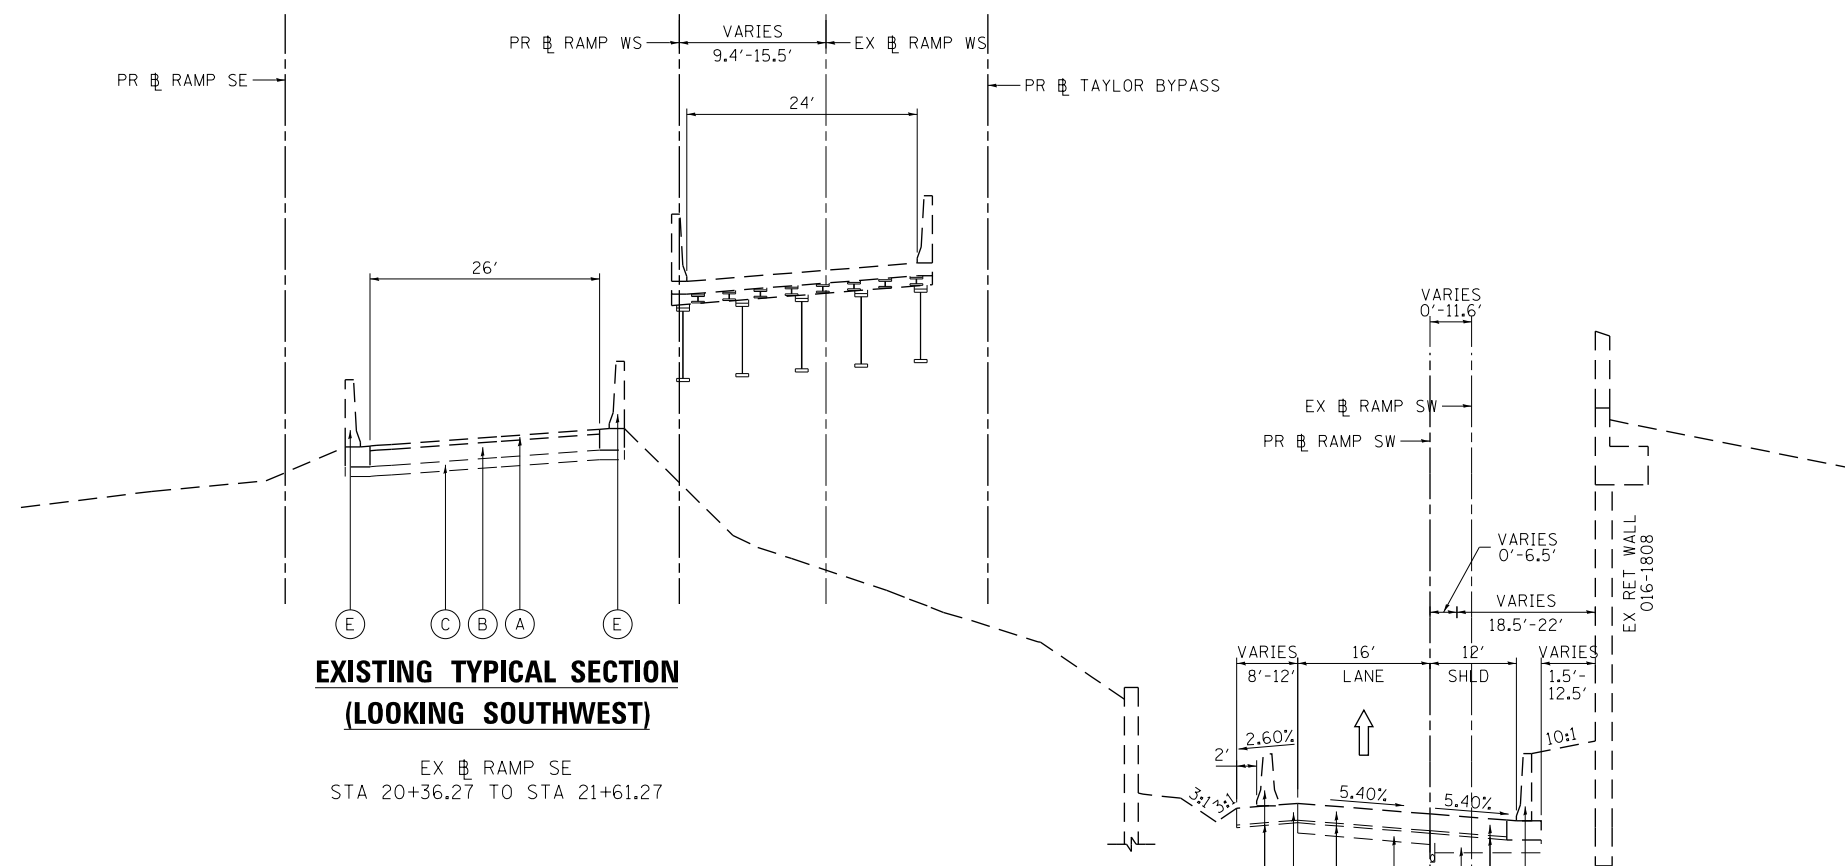

**EXISTING TYPICAL SECTION
(LOOKING SOUTHWEST)**

EX RAMP SE
STA 20+36.27 TO STA 21+61.27

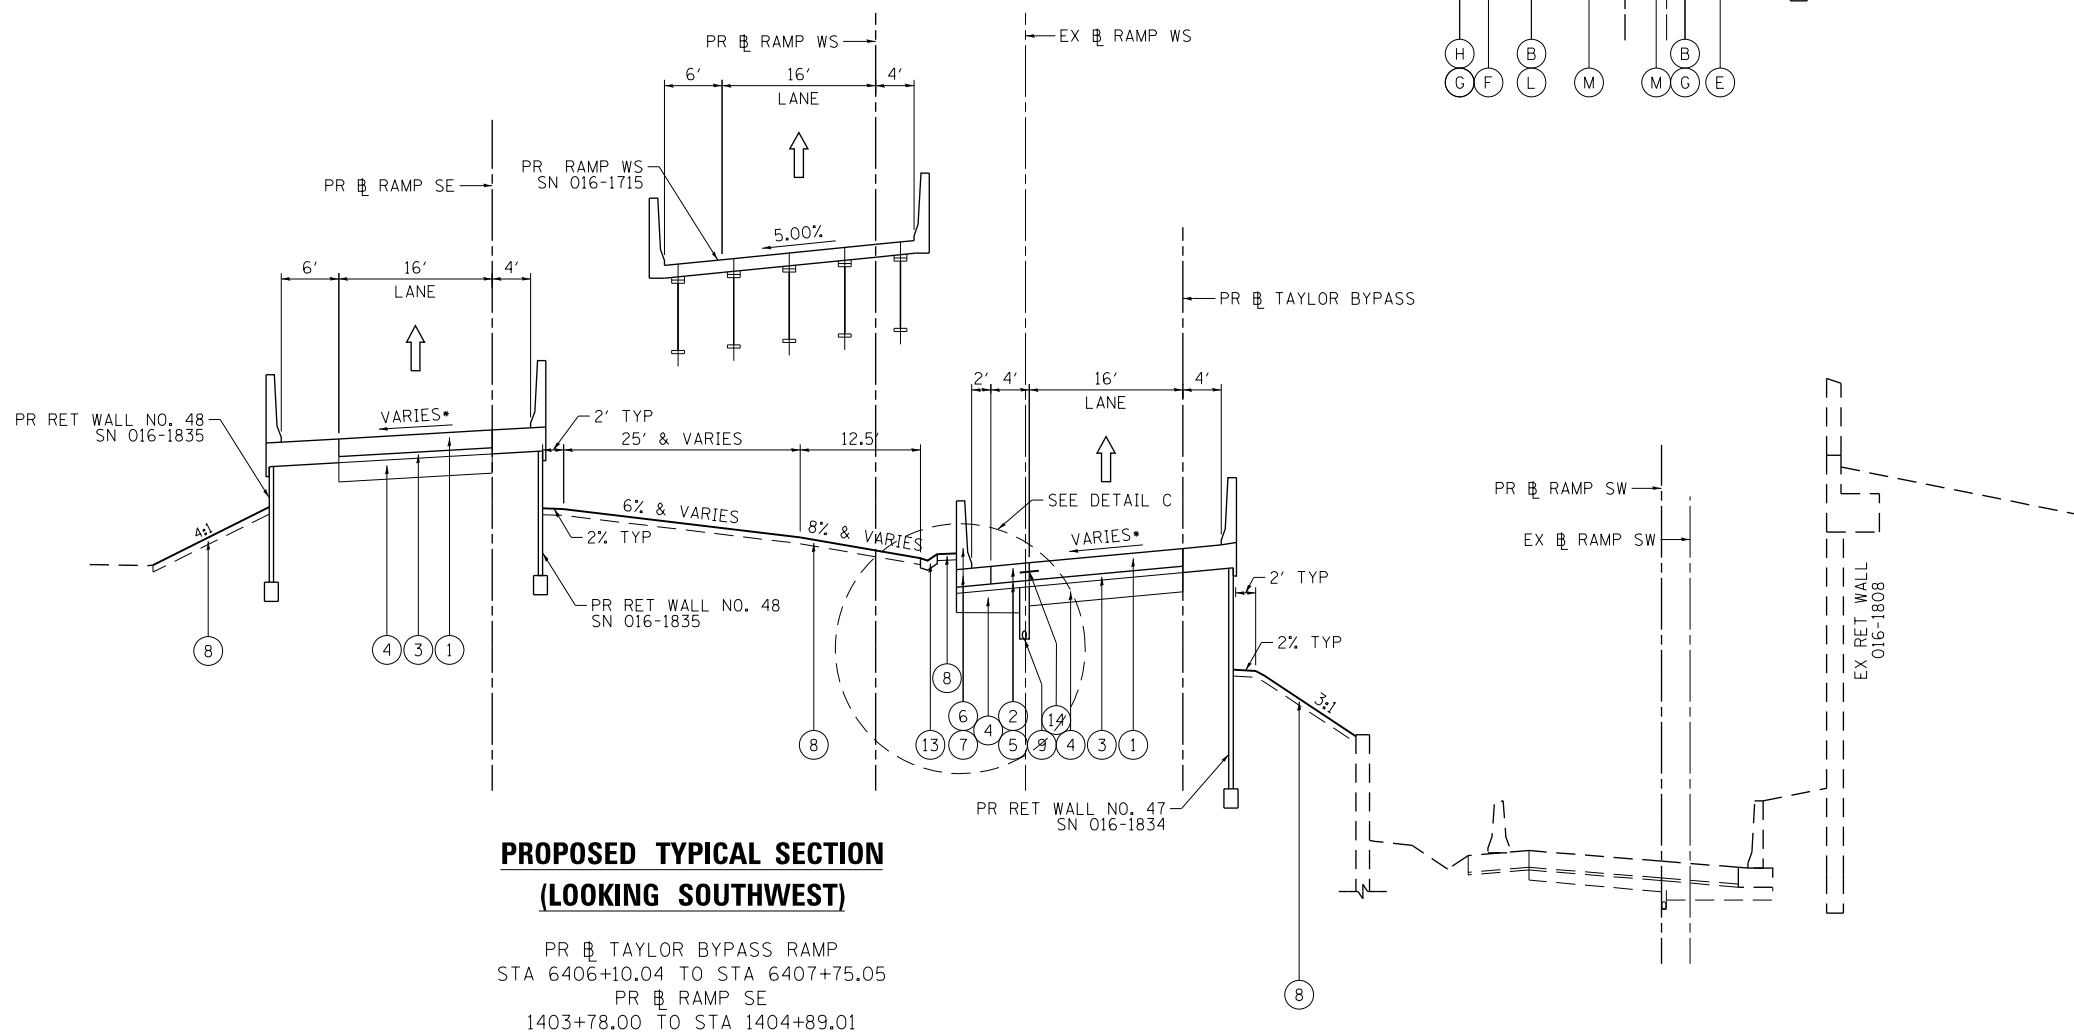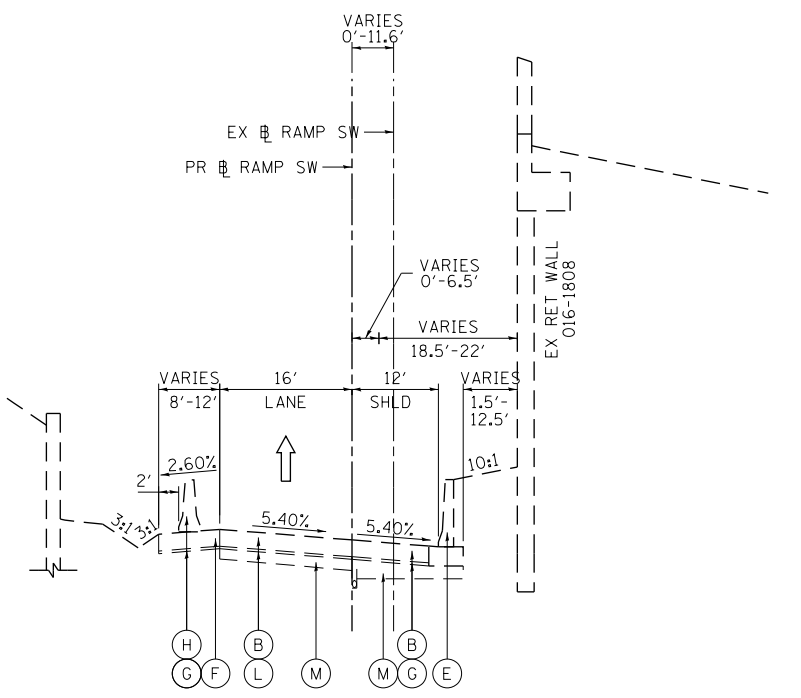

**PROPOSED TYPICAL SECTION
(LOOKING SOUTHWEST)**


PR TAYLOR BYPASS RAMP
STA 6406+10.04 TO STA 6407+75.05
PR RAMP SE
1403+78.00 TO STA 1404+89.01

EXISTING

- (A) HOT-MIX ASPHALT PAVEMENT, 4" TO 7"
- (B) PORTLAND CEMENT CONCRETE PAVEMENT, 7" TO 10"
- (C) GRANULAR SUBBASE, 4" OR 6"
- (D) HOT MIX ASPHALT SHOULDER, 10"
- (E) CONCRETE BARRIER
- (F) TEMPORARY PAVEMENT
- (G) SUBBASE GRANULAR MATERIAL, 4"
- (H) TEMPORARY CONCRETE BARRIER
- (I) CONCRETE GUTTER, TYPE B
- (J) CONCRETE MEDIAN SURFACE, 4"
- (K) SELECT GRANULAR BACKFILL
- (L) STABILIZED SUBBASE - HOT-MIX ASPHALT, 4"
- (M) AGGREGATE SUBGRADE IMPROVEMENT, 12"
- (N) SUBBASE GRANULAR MATERIAL, 12"
- (O) POROUS GRANULAR EMBANKMENT, SPECIAL, 0" TO 30"
- (P) COMBINATION CONCRETE CURB AND GUTTER, TYPE M-6.24
- (Q) TEMPORARY PAVEMENT (TO REMAIN PERMANENTLY)
- (R) SUB-BASE GRANULAR MATERIAL, TYPE B, 8"

PROPOSED

- (1) PORTLAND CEMENT CONCRETE PAVEMENT, 11" (JOINTED)
- (2) PORTLAND CEMENT CONCRETE SHOULDERS, 11"
- (3) STABILIZED SUBBASE HOT MIX ASPHALT, 4"
- (4) AGGREGATE SUBGRADE IMPROVEMENT, 12"
- (5) SUBBASE GRANULAR MATERIAL, TYPE C, 4"
- (6) CONCRETE BARRIER WALL, SINGLE FACE, 42 INCH HEIGHT
- (7) CONCRETE BARRIER BASE
- (8) TOPSOIL FURNISH AND PLACE, 4" AND SEEDING OR SODDING, (SEE EROSION CONTROL PLANS)
- (9) PIPE UNDERDRAIN TYPE 2 6"
- (10) TEMPORARY PAVEMENT (SEE TYPICAL SECTION SHEET FOR DETAILS)
- (11) SUBBASE GRANULAR MATERIAL, TYPE B 4"
- (12) TEMPORARY CONCRETE BARRIER (TO REMAIN PERMANENTLY)
- (13) CONCRETE GUTTER, TYPE B
- (14) #6 TIE BARS, 24" LONG AT 24" C-C (INCLUDED IN PRICE FOR BID FOR CURB AND GUTTER)

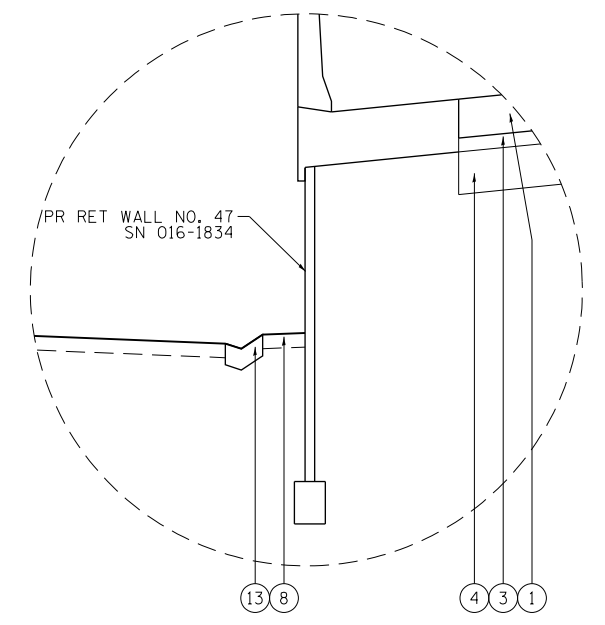

DETAIL C
RETAINING WALL FROM PR TAYLOR BYPASS RAMP
STA 6406+14.61 TO STA 6407+75.05




D:\60X93-sht-Typical-01.dgn	DESIGNED - JLV	REVISED -
USER NAME = MSBilliot	DRAWN - SED	REVISED -
PLOT SCALE = 20.0000' / in.	CHECKED - JMG	REVISED -
PLOT DATE = 11/10/2017	DATE - 11-10-2017	REVISED -

**STATE OF ILLINOIS
DEPARTMENT OF TRANSPORTATION**

TYPICAL SECTIONS RAMP INTERCHANGE COMPLETIONS			
SCALE: NONE	SHEET 3	OF 17 SHEETS	STA. TO STA.

F.A.I. RTE.	SECTION	COUNTY	TOTAL SHEETS	SHEET NO.
90/94/290	2014-013R&B-R	COOK	409	28
CONTRACT NO. 60X93				
ILLINOIS FED. AID PROJECT				

FILE PATH = p:\61779-P\INT\secomon\line\local\IAC\CDM\0502_NA\Documents\01_Americas\Transportation\60269938_Circle\Phase_11\006_CAD\006_Roadway\Sheets\60X93_Contract\0160X93-sht-Typical.dgn

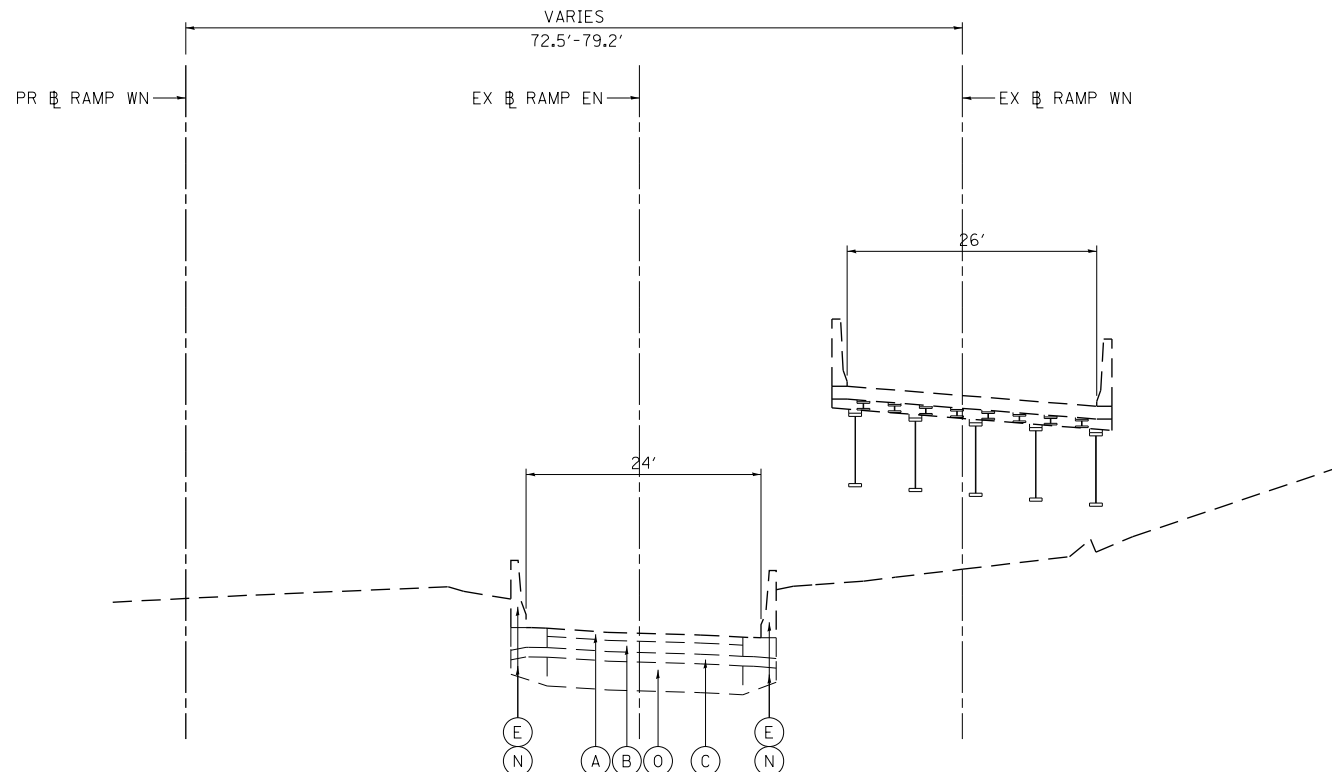

**EXISTING TYPICAL SECTION
(LOOKING NORTHWEST)**


EX RAMP WN
STA 14+82.54 TO STA 15+28.12

EXISTING

- (A) HOT-MIX ASPHALT PAVEMENT, 4" TO 7"
- (B) PORTLAND CEMENT CONCRETE PAVEMENT, 7" TO 10"
- (C) GRANULAR SUBBASE, 4" OR 6"
- (D) HOT MIX ASPHALT SHOULDER, 10"
- (E) CONCRETE BARRIER
- (F) TEMPORARY PAVEMENT
- (G) SUBBASE GRANULAR MATERIAL, 4"
- (H) TEMPORARY CONCRETE BARRIER
- (I) CONCRETE GUTTER, TYPE B
- (J) CONCRETE MEDIAN SURFACE, 4"
- (K) SELECT GRANULAR BACKFILL
- (L) STABILIZED SUBBASE - HOT-MIX ASPHALT, 4"
- (M) AGGREGATE SUBGRADE IMPROVEMENT, 12"
- (N) SUBBASE GRANULAR MATERIAL, 12"
- (O) POROUS GRANULAR EMBANKMENT, SPECIAL, 0" TO 30"
- (P) COMBINATION CONCRETE CURB AND GUTTER, TYPE M-6.24
- (Q) TEMPORARY PAVEMENT (TO REMAIN PERMANENTLY)
- (R) SUB-BASE GRANULAR MATERIAL, TYPE B, 8"


PROPOSED

- (1) PORTLAND CEMENT CONCRETE PAVEMENT, 11" (JOINTED)
- (2) PORTLAND CEMENT CONCRETE SHOULDERS, 11"
- (3) STABILIZED SUBBASE HOT MIX ASPHALT, 4"
- (4) AGGREGATE SUBGRADE IMPROVEMENT, 12"
- (5) SUBBASE GRANULAR MATERIAL, TYPE C, 4"
- (6) CONCRETE BARRIER WALL, SINGLE FACE, 42 INCH HEIGHT
- (7) CONCRETE BARRIER BASE
- (8) TOPSOIL FURNISH AND PLACE, 4" AND SEEDING OR SODDING, (SEE EROSION CONTROL PLANS)
- (9) PIPE UNDERDRAIN TYPE 2 6"
- (10) TEMPORARY PAVEMENT (SEE TYPICAL SECTION SHEET FOR DETAILS)
- (11) SUBBASE GRANULAR MATERIAL, TYPE B 4"
- (12) TEMPORARY CONCRETE BARRIER (TO REMAIN PERMANENTLY)
- (13) CONCRETE GUTTER, TYPE B
- (14) #6 TIE BARS, 24" LONG AT 24" C-C (INCLUDED IN PRICE FOR BID FOR CURB AND GUTTER)

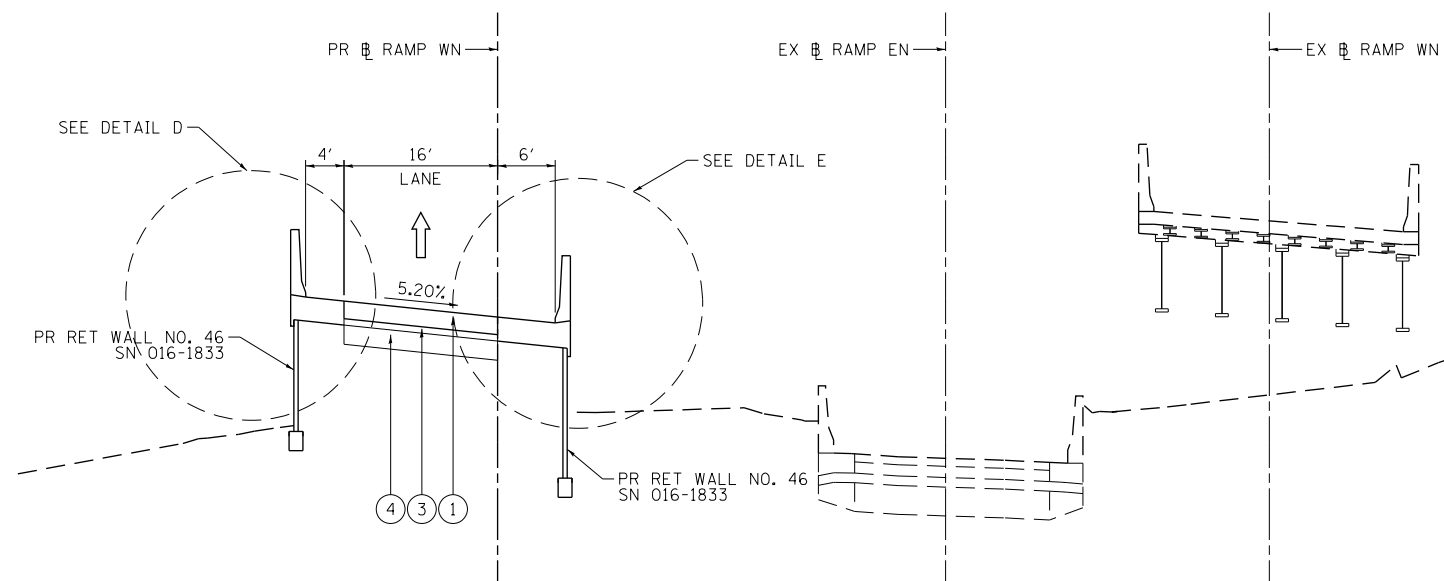

**PROPOSED TYPICAL SECTION
(LOOKING NORTHWEST)**

PR RAMP WN
STA 1105+03.64 TO STA 1105+69.00

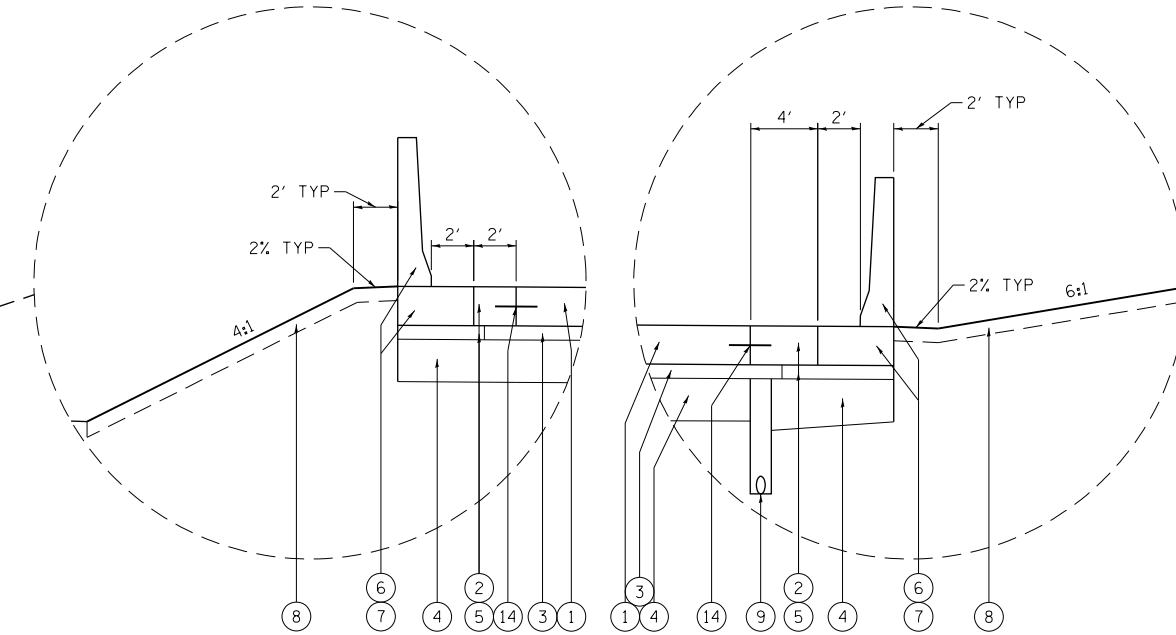

DETAIL D

BARRIER WALL FROM PR RAMP WN
STA 1105+30.00 TO STA 1105+46.50

DETAIL E

BARRIER WALL FROM PR RAMP WN
STA 1105+60.00 TO STA 1105+69.00



D:\60X93-sht-Typical.dgn	DESIGNED - JLJ	REVISED -
USER NAME = MSBilliot	DRAWN - SED	REVISED -
PLOT SCALE = 20.0000' / in.	CHECKED - JMG	REVISED -
PLOT DATE = 11/10/2017	DATE - 11-10-2017	REVISED -

DESIGNED - JLJ	REVISED -
DRAWN - SED	REVISED -
CHECKED - JMG	REVISED -
DATE - 11-10-2017	REVISED -

**STATE OF ILLINOIS
DEPARTMENT OF TRANSPORTATION**


**TYPICAL SECTIONS
RAMP INTERCHANGE COMPLETIONS**

SCALE: NONE SHEET 4 OF 17 SHEETS STA. TO STA.

F.A.I. RTE. 90/94/290	SECTION 2014-013R&B-R	COUNTY COOK	TOTAL SHEETS 409	SHEET NO. 29
ILLINOIS FED. AID PROJECT				

CONTRACT NO. 60X93

FILE PATH = p:\61779-PMINT\secomon\line\local\IACOM\0502_NA\Documents\01_Americas\Transportation\60269938_Circle\Phase_11\000_CAD\006_Roadway\Sheets\60X93_Contract\0160X93-sht-Typical-01.dgn

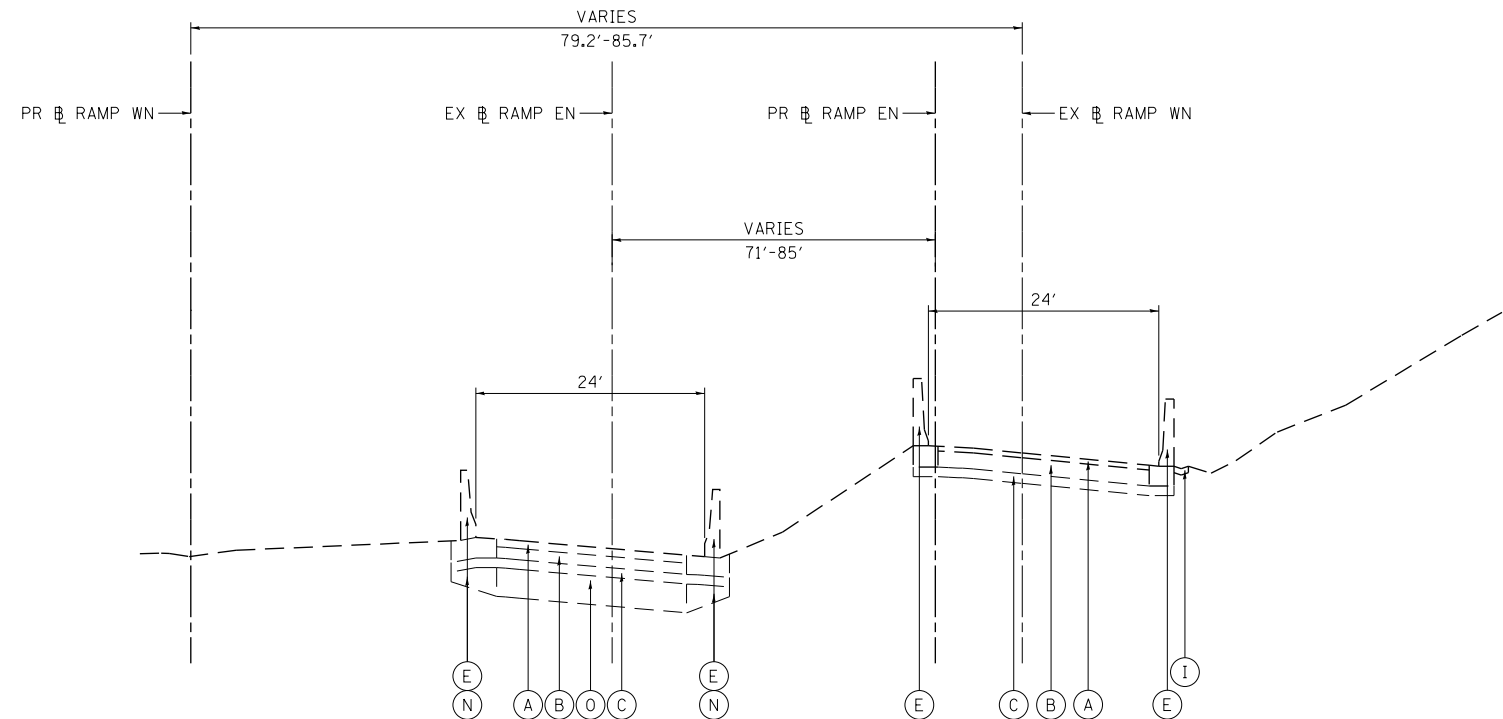

**EXISTING TYPICAL SECTION
(LOOKING NORTHWEST)**


EX RAMP WN
STA 15+28.12 TO STA 16+01.51

EXISTING

- (A) HOT-MIX ASPHALT PAVEMENT, 4" TO 7"
- (B) PORTLAND CEMENT CONCRETE PAVEMENT, 7" TO 10"
- (C) GRANULAR SUBBASE, 4" OR 6"
- (D) HOT MIX ASPHALT SHOULDER, 10"
- (E) CONCRETE BARRIER
- (F) TEMPORARY PAVEMENT
- (G) SUBBASE GRANULAR MATERIAL, 4"
- (H) TEMPORARY CONCRETE BARRIER
- (I) CONCRETE GUTTER, TYPE B
- (J) CONCRETE MEDIAN SURFACE, 4"
- (K) SELECT GRANULAR BACKFILL
- (L) STABILIZED SUBBASE - HOT-MIX ASPHALT, 4"
- (M) AGGREGATE SUBGRADE IMPROVEMENT, 12"
- (N) SUBBASE GRANULAR MATERIAL, 12"
- (O) POROUS GRANULAR EMBANKMENT, SPECIAL, 0" TO 30"
- (P) COMBINATION CONCRETE CURB AND GUTTER, TYPE M-6.24
- (Q) TEMPORARY PAVEMENT (TO REMAIN PERMANENTLY)
- (R) SUB-BASE GRANULAR MATERIAL, TYPE B, 8"

PROPOSED

- (1) PORTLAND CEMENT CONCRETE PAVEMENT, 11" (JOINTED)
- (2) PORTLAND CEMENT CONCRETE SHOULDERS, 11"
- (3) STABILIZED SUBBASE HOT MIX ASPHALT, 4"
- (4) AGGREGATE SUBGRADE IMPROVEMENT, 12"
- (5) SUBBASE GRANULAR MATERIAL, TYPE C, 4"
- (6) CONCRETE BARRIER WALL, SINGLE FACE, 42 INCH HEIGHT
- (7) CONCRETE BARRIER BASE
- (8) TOPSOIL FURNISH AND PLACE, 4" AND SEEDING OR SODDING, (SEE EROSION CONTROL PLANS)
- (9) PIPE UNDERDRAIN TYPE 2 6"
- (10) TEMPORARY PAVEMENT (SEE TYPICAL SECTION SHEET FOR DETAILS)
- (11) SUBBASE GRANULAR MATERIAL, TYPE B 4"
- (12) TEMPORARY CONCRETE BARRIER (TO REMAIN PERMANENTLY)
- (13) CONCRETE GUTTER, TYPE B
- (14) #6 TIE BARS, 24" LONG AT 24" C-C (INCLUDED IN PRICE FOR BID FOR CURB AND GUTTER)

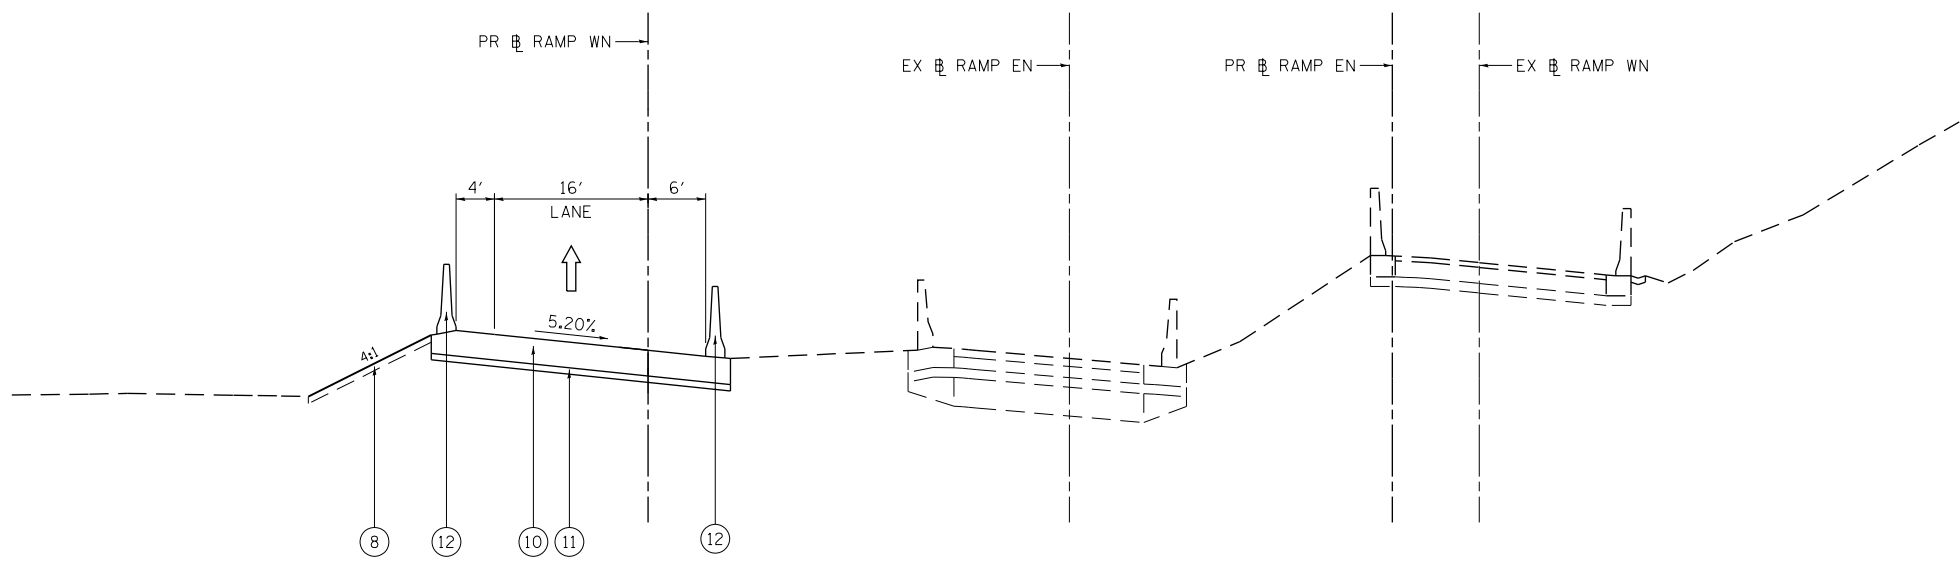

**PROPOSED TYPICAL SECTION
(LOOKING NORTHWEST)**

PR RAMP WN
STA 1105+69.00 TO STA 1106+48.00




DI60X93-sht-Typical-01.dgn	DESIGNED - JLJ	REVISED -
USER NAME = MSBilliot	DRAWN - SED	REVISED -
PLOT SCALE = 20.0000' / in.	CHECKED - JMG	REVISED -
PLOT DATE = 11/10/2017	DATE - 11-10-2017	REVISED -

**STATE OF ILLINOIS
DEPARTMENT OF TRANSPORTATION**

TYPICAL SECTIONS RAMP INTERCHANGE COMPLETIONS			
SCALE: NONE	SHEET 5	OF 17 SHEETS	STA. TO STA.


F.A.I. RTE.	SECTION	COUNTY	TOTAL SHEETS	SHEET NO.
90/94/290	2014-013R&B-R	COOK	409	30
CONTRACT NO. 60X93				
ILLINOIS FED. AID PROJECT				

FILE PATH = p:\61779-PMINT\secomon\line\local\IACOM\DS02_NA\Documents\01_Americas\Transportation\60269938_Circle\Phase_11\006_CAD\006_Roadway\Sheets\60X93_Contract\0160X93-sht-Typical-01.dgn

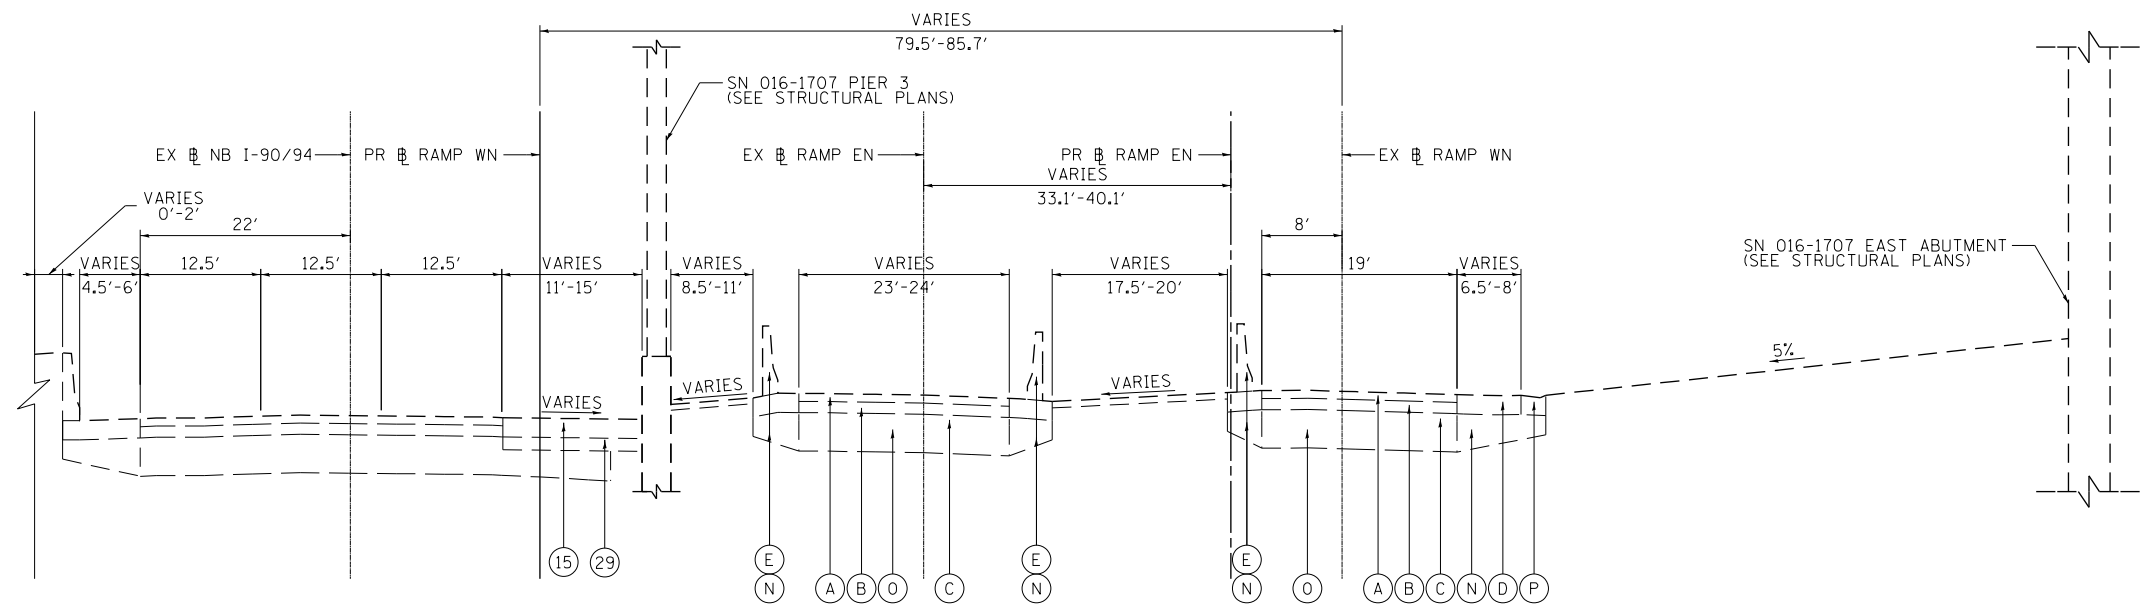

**EXISTING TYPICAL SECTION
(LOOKING NORTH)**

EX RAMP WN
 STA 16+01.51 TO STA 18+00.00

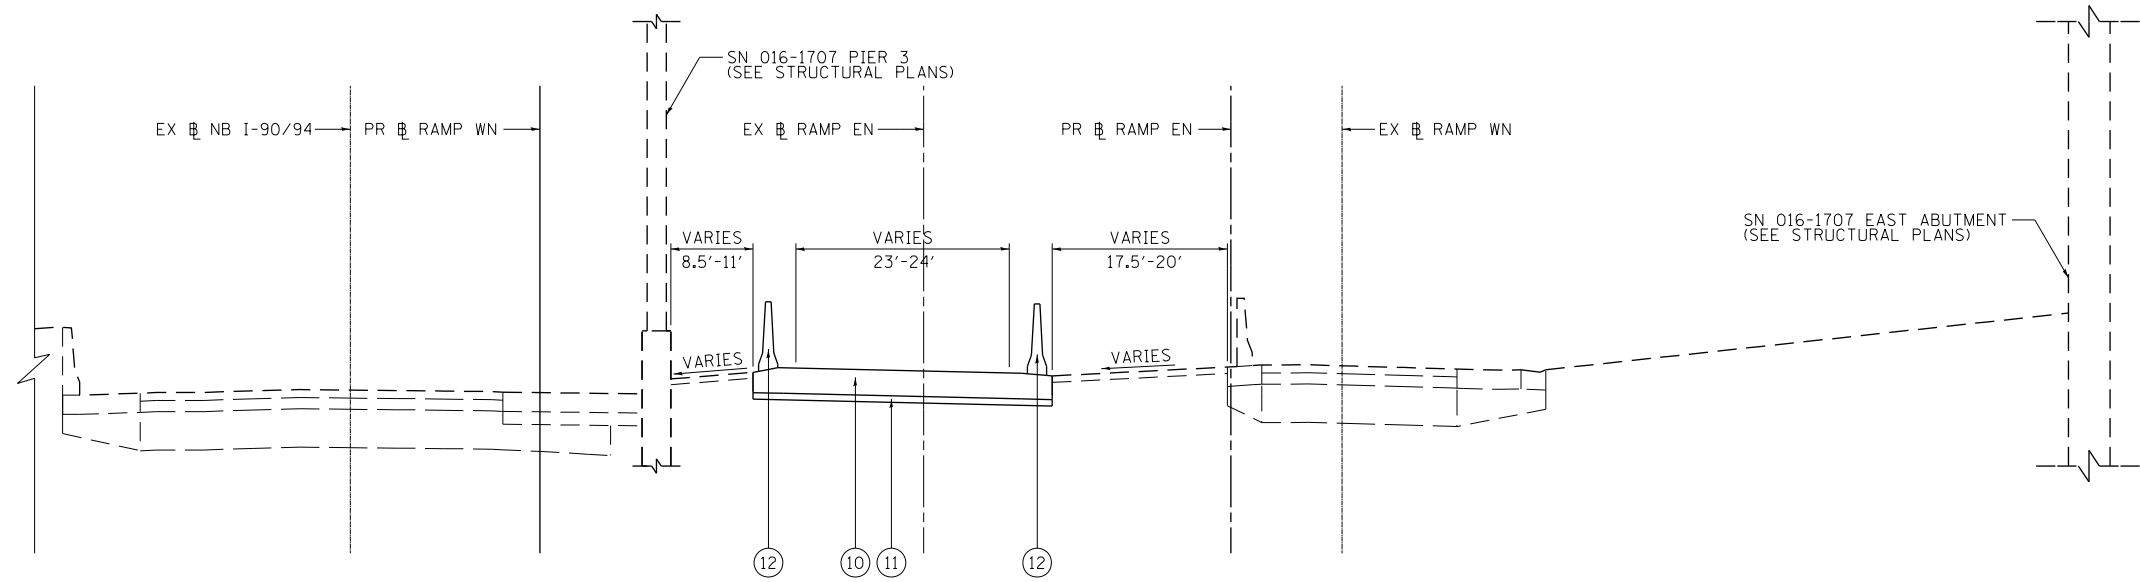

**PROPOSED TYPICAL SECTION
(LOOKING NORTH)**

PR RAMP WN
 STA 1106+48.00 TO STA 1109+41.70
 PR RAMP WNI (INTERIM ALIGNMENT)
 STA 2106+71.73 TO STA 2109+32.00

EXISTING

- (A) HOT-MIX ASPHALT PAVEMENT, 4" TO 7"
- (B) PORTLAND CEMENT CONCRETE PAVEMENT, 7" TO 10"
- (C) GRANULAR SUBBASE, 4" OR 6"
- (D) HOT MIX ASPHALT SHOULDER, 10"
- (E) CONCRETE BARRIER
- (F) TEMPORARY PAVEMENT
- (G) SUBBASE GRANULAR MATERIAL, 4"
- (H) TEMPORARY CONCRETE BARRIER
- (I) CONCRETE GUTTER, TYPE B
- (J) CONCRETE MEDIAN SURFACE, 4"
- (K) SELECT GRANULAR BACKFILL
- (L) STABILIZED SUBBASE - HOT-MIX ASPHALT, 4"
- (M) AGGREGATE SUBGRADE IMPROVEMENT, 12"
- (N) SUBBASE GRANULAR MATERIAL, 12"
- (O) POROUS GRANULAR EMBANKMENT, SPECIAL, 0" TO 30"
- (P) COMBINATION CONCRETE CURB AND GUTTER, TYPE M-6.24
- (Q) TEMPORARY PAVEMENT (TO REMAIN PERMANENTLY)
- (R) SUB-BASE GRANULAR MATERIAL, TYPE B, 8"

PROPOSED

- (1) PORTLAND CEMENT CONCRETE PAVEMENT, 11" (JOINTED)
- (2) PORTLAND CEMENT CONCRETE SHOULDERS, 11"
- (3) STABILIZED SUBBASE HOT MIX ASPHALT, 4"
- (4) AGGREGATE SUBGRADE IMPROVEMENT, 12"
- (5) SUBBASE GRANULAR MATERIAL, TYPE C, 4"
- (6) CONCRETE BARRIER WALL, SINGLE FACE, 42 INCH HEIGHT
- (7) CONCRETE BARRIER BASE
- (8) TOPSOIL FURNISH AND PLACE, 4" AND SEEDING OR SODDING, (SEE EROSION CONTROL PLANS)
- (9) PIPE UNDERDRAIN TYPE 2 6"
- (10) TEMPORARY PAVEMENT (SEE TYPICAL SECTION SHEET FOR DETAILS)
- (11) SUBBASE GRANULAR MATERIAL, TYPE B 4"
- (12) TEMPORARY CONCRETE BARRIER (TO REMAIN PERMANENTLY)
- (13) CONCRETE GUTTER, TYPE B
- (14) #6 TIE BARS, 24" LONG AT 24" C-C (INCLUDED IN PRICE FOR BID FOR CURB AND GUTTER)




D160X93-sht-Typical-01.dgn	DESIGNED - JLV	REVISED -
USER NAME = MSBilliot	DRAWN - SED	REVISED -
PLOT SCALE = 20.0000' / in.	CHECKED - JMG	REVISED -
PLOT DATE = 11/10/2017	DATE - 11-10-2017	REVISED -

**STATE OF ILLINOIS
DEPARTMENT OF TRANSPORTATION**


TYPICAL SECTIONS RAMP INTERCHANGE COMPLETIONS			
SCALE: NONE	SHEET 6	OF 17 SHEETS	STA. TO STA.

F.A.I. RTE.	SECTION	COUNTY	TOTAL SHEETS	SHEET NO.
90/94/290	2014-013R&B-R	COOK	409	31
CONTRACT NO. 60X93				
ILLINOIS FED. AID PROJECT				

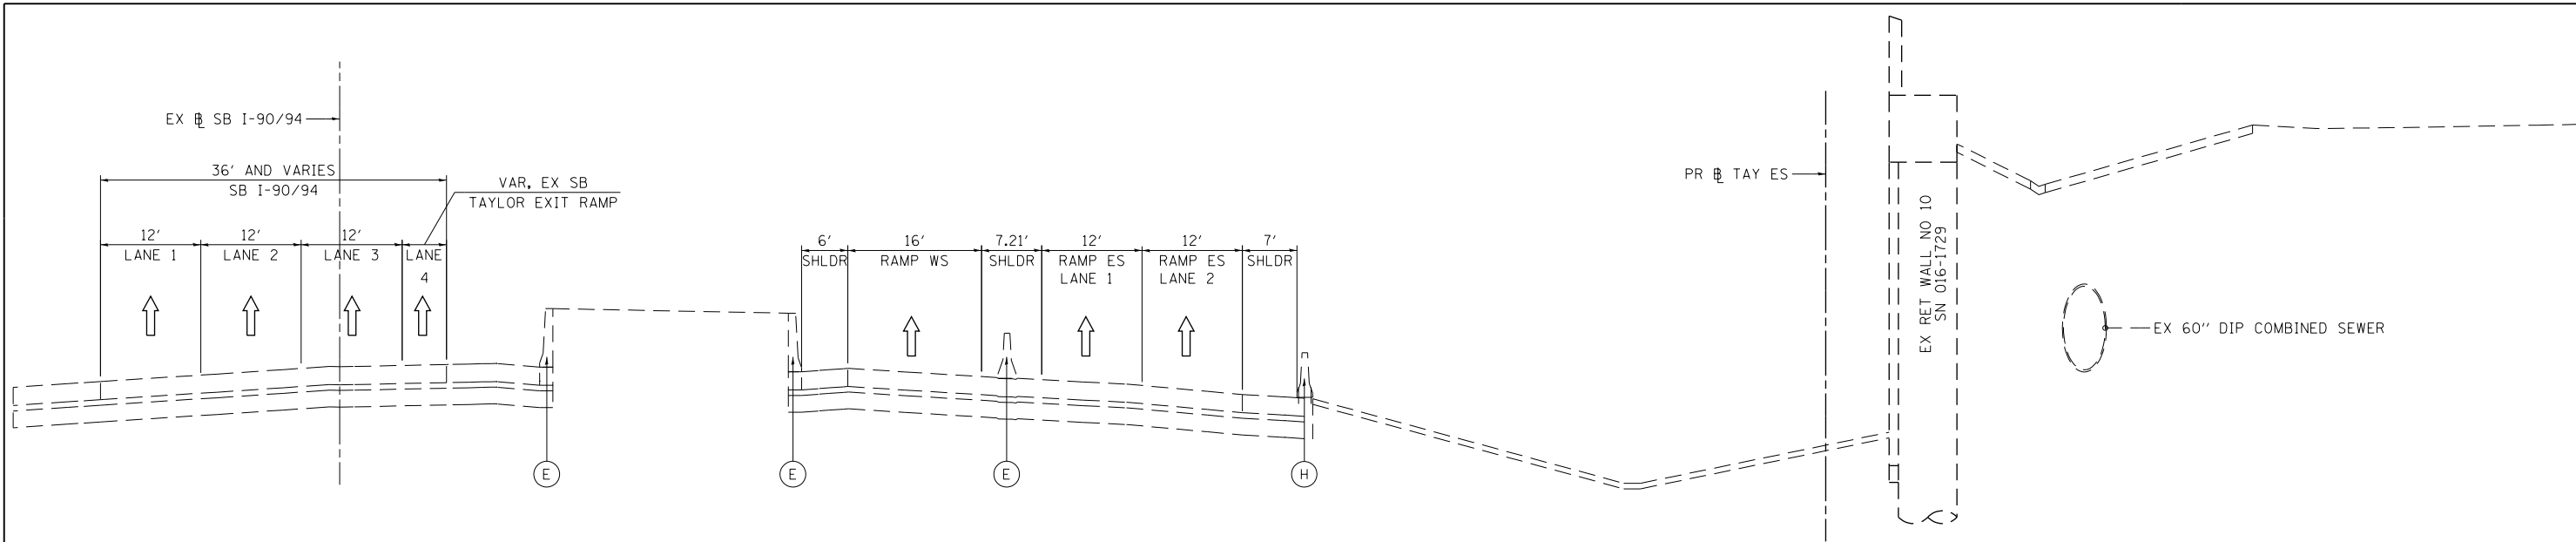


**EXISTING TYPICAL SECTION
(LOOKING SOUTH)**

PR RAMP ES
STA 1510+72.18 TO STA 1513+60.00
PR RAMP EB TAYLOR EXIT RAMP
STA 7308+17.36 TO STA 7312+91.57

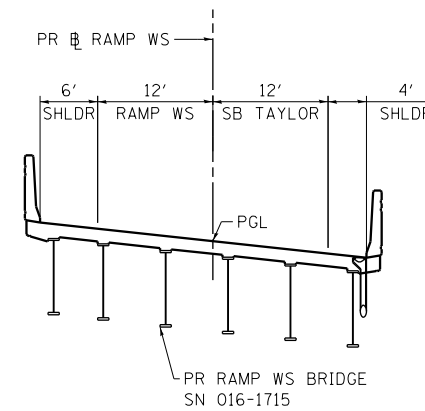

EXISTING

- (A) HOT-MIX ASPHALT PAVEMENT, 4" TO 7"
- (B) PORTLAND CEMENT CONCRETE PAVEMENT, 7" TO 10"
- (C) GRANULAR SUBBASE, 4" OR 6"
- (D) HOT MIX ASPHALT SHOULDER, 10"
- (E) CONCRETE BARRIER
- (F) TEMPORARY PAVEMENT
- (G) SUBBASE GRANULAR MATERIAL, 4"
- (H) TEMPORARY CONCRETE BARRIER
- (I) CONCRETE GUTTER, TYPE B
- (J) CONCRETE MEDIAN SURFACE, 4"
- (K) SELECT GRANULAR BACKFILL
- (L) STABILIZED SUBBASE - HOT-MIX ASPHALT, 4"
- (M) AGGREGATE SUBGRADE IMPROVEMENT, 12"
- (N) SUBBASE GRANULAR MATERIAL, 12"
- (O) POROUS GRANULAR EMBANKMENT, SPECIAL, 0" TO 30"
- (P) COMBINATION CONCRETE CURB AND GUTTER, TYPE M-6.24
- (Q) TEMPORARY PAVEMENT (TO REMAIN PERMANENTLY)
- (R) SUB-BASE GRANULAR MATERIAL, TYPE B, 8"
- (S) TOPSOIL FURNISH AND PLACE, 4"

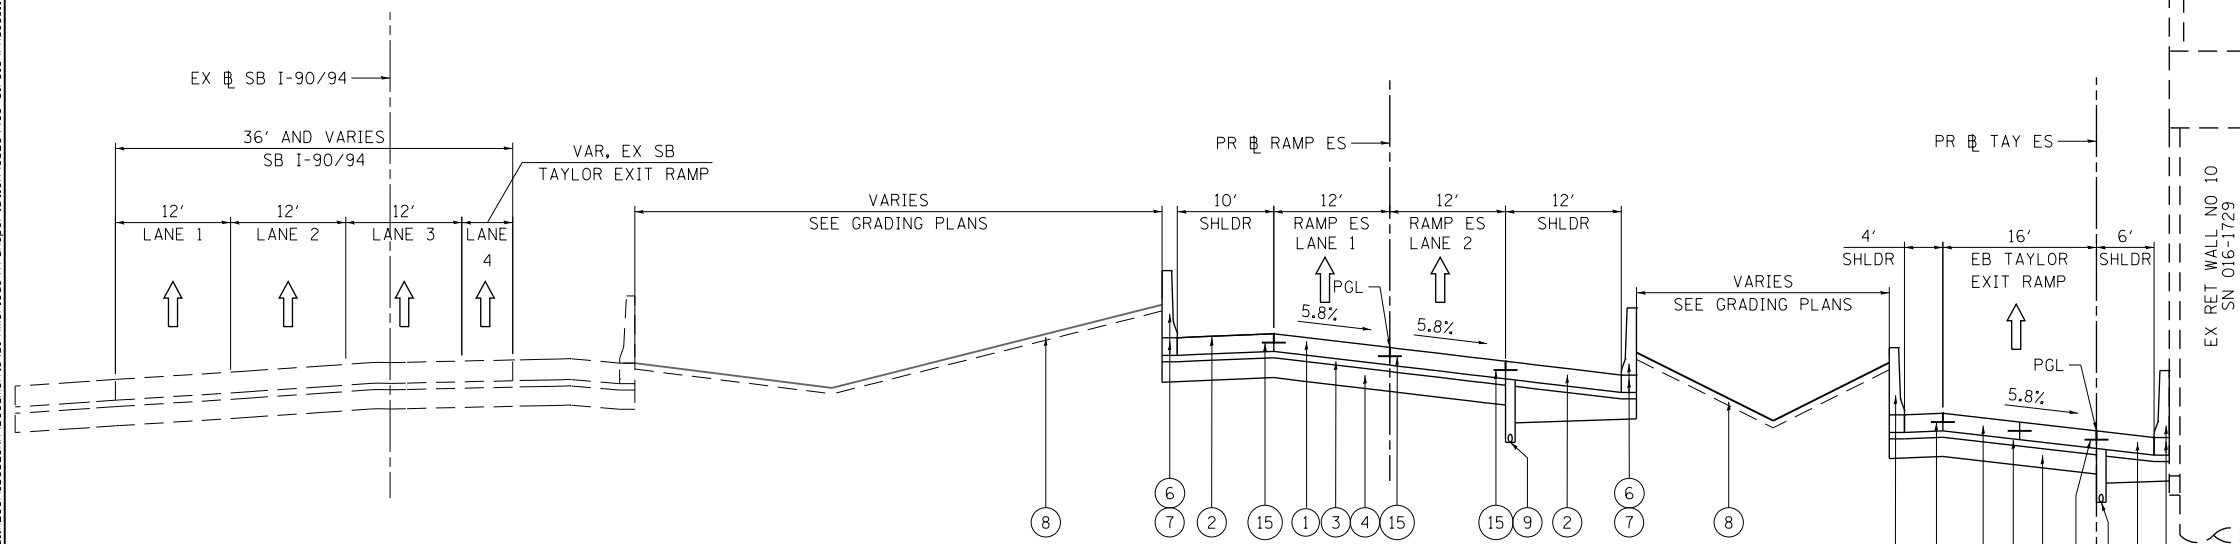

**PROPOSED TYPICAL SECTION
(LOOKING SOUTH)**

PR RAMP ES
STA 1510+72.18 TO STA 1513+60.00
PR RAMP EB TAYLOR EXIT RAMP
STA 7308+17.36 TO STA 7312+91.57


PROPOSED

- (1) PORTLAND CEMENT CONCRETE PAVEMENT, 11" (JOINTED)
- (2) PORTLAND CEMENT CONCRETE SHOULDERS, 11"
- (3) STABILIZED SUBBASE HOT MIX ASPHALT, 4"
- (4) AGGREGATE SUBGRADE IMPROVEMENT, 12"
- (5) SUBBASE GRANULAR MATERIAL, TYPE C, 4"
- (6) CONCRETE BARRIER WALL, SINGLE FACE, 42 INCH HEIGHT
- (7) CONCRETE BARRIER BASE
- (8) TOPSOIL FURNISH AND PLACE, 4" AND SEEDING OR SODDING, (SEE EROSION CONTROL PLANS)
- (9) PIPE UNDERDRAIN TYPE 2 6"
- (10) TEMPORARY PAVEMENT (SEE TYPICAL SECTION SHEET FOR DETAILS)
- (11) SUBBASE GRANULAR MATERIAL, TYPE B 4"
- (12) TEMPORARY CONCRETE BARRIER (TO REMAIN PERMANENTLY)
- (13) CONCRETE GUTTER, TYPE B
- (14) #6 TIE BARS, 24" LONG AT 24" C-C (INCLUDED IN PRICE FOR BID FOR CURB AND GUTTER)
- (15) #6 TIE BARS, 30" LONG AT 36" C-C (INCLUDED IN PRICE FOR BID FOR PCC PAVEMENT)

FILE PATH = p:\617979-P\INT\secomon\line\local\AECOM_D502_MA\Documents\01_Americas\Transportation\60269938_Circle\Phase_1\000_CAD\006_Roadway\Sheets\60X93_Contract\0160X93-sht-Typical-02.dgn

	D:\60X93-sht-Typical-02.dgn USER NAME = MSBilliot PLOT SCALE = 20.0000' / 1" PLOT DATE = 11/10/2017	DESIGNED - OPS DRAWN - OPS CHECKED - MJE DATE - 11-10-2017	REVISED - REVISED - REVISED - REVISED -	STATE OF ILLINOIS DEPARTMENT OF TRANSPORTATION	TYPICAL SECTIONS RAMP INTERCHANGE COMPLETIONS			F.A.I. RTE. 90/94/290	SECTION 2014-013R&B-R	COUNTY COOK	TOTAL SHEETS 409	SHEET NO. 33
	SCALE: NONE	SHEET 8 OF 17 SHEETS	STA. TO STA.		ILLINOIS FED. AID PROJECT							


FILE PATH = p:\61779-P\INT\aeconon\line\local\IAC\CDM_D502_M\Documents\01_Americas\Transportation\60269938_Circle\Phase_11\000_CAD\006_Roadway\Sheets\60X93_Contract\0160X93-sht-Typical-02.dgn

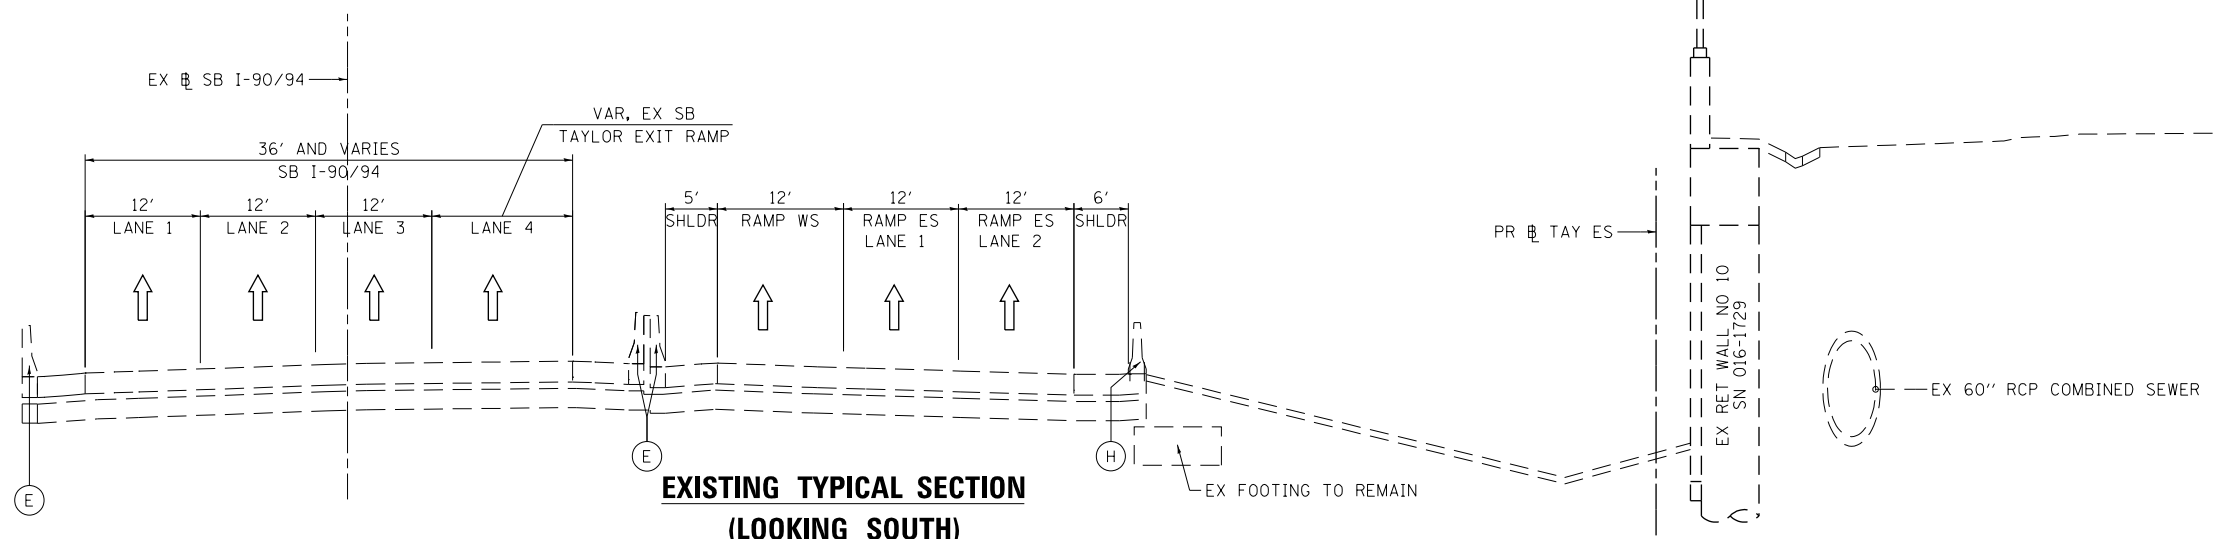


**EXISTING TYPICAL SECTION
(LOOKING SOUTH)**

PR RAMP ES
STA 1513+60.00 TO STA 1516+27.40
PR RAMP EB TAYLOR EXIT RAMP
STA 7312+91.57 TO STA 7315+20.97

PR RAMP WS
STA 1229+89.75 TO STA 1231+80.05
EX SB I-90/94
STA 8+60.54 TO STA 5+00.55

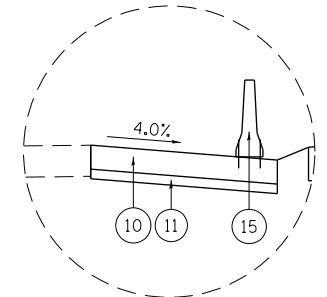

DETAIL A
TEMPORARY PAVEMENT & TEMPORARY CONCRETE BARRIER
(TO REMAIN PERMANENTLY) FOR
SB I-90/94 RT SHOULDER FROM EX SB I-90/94
STA 8+60.54 TO STA 5+00.55

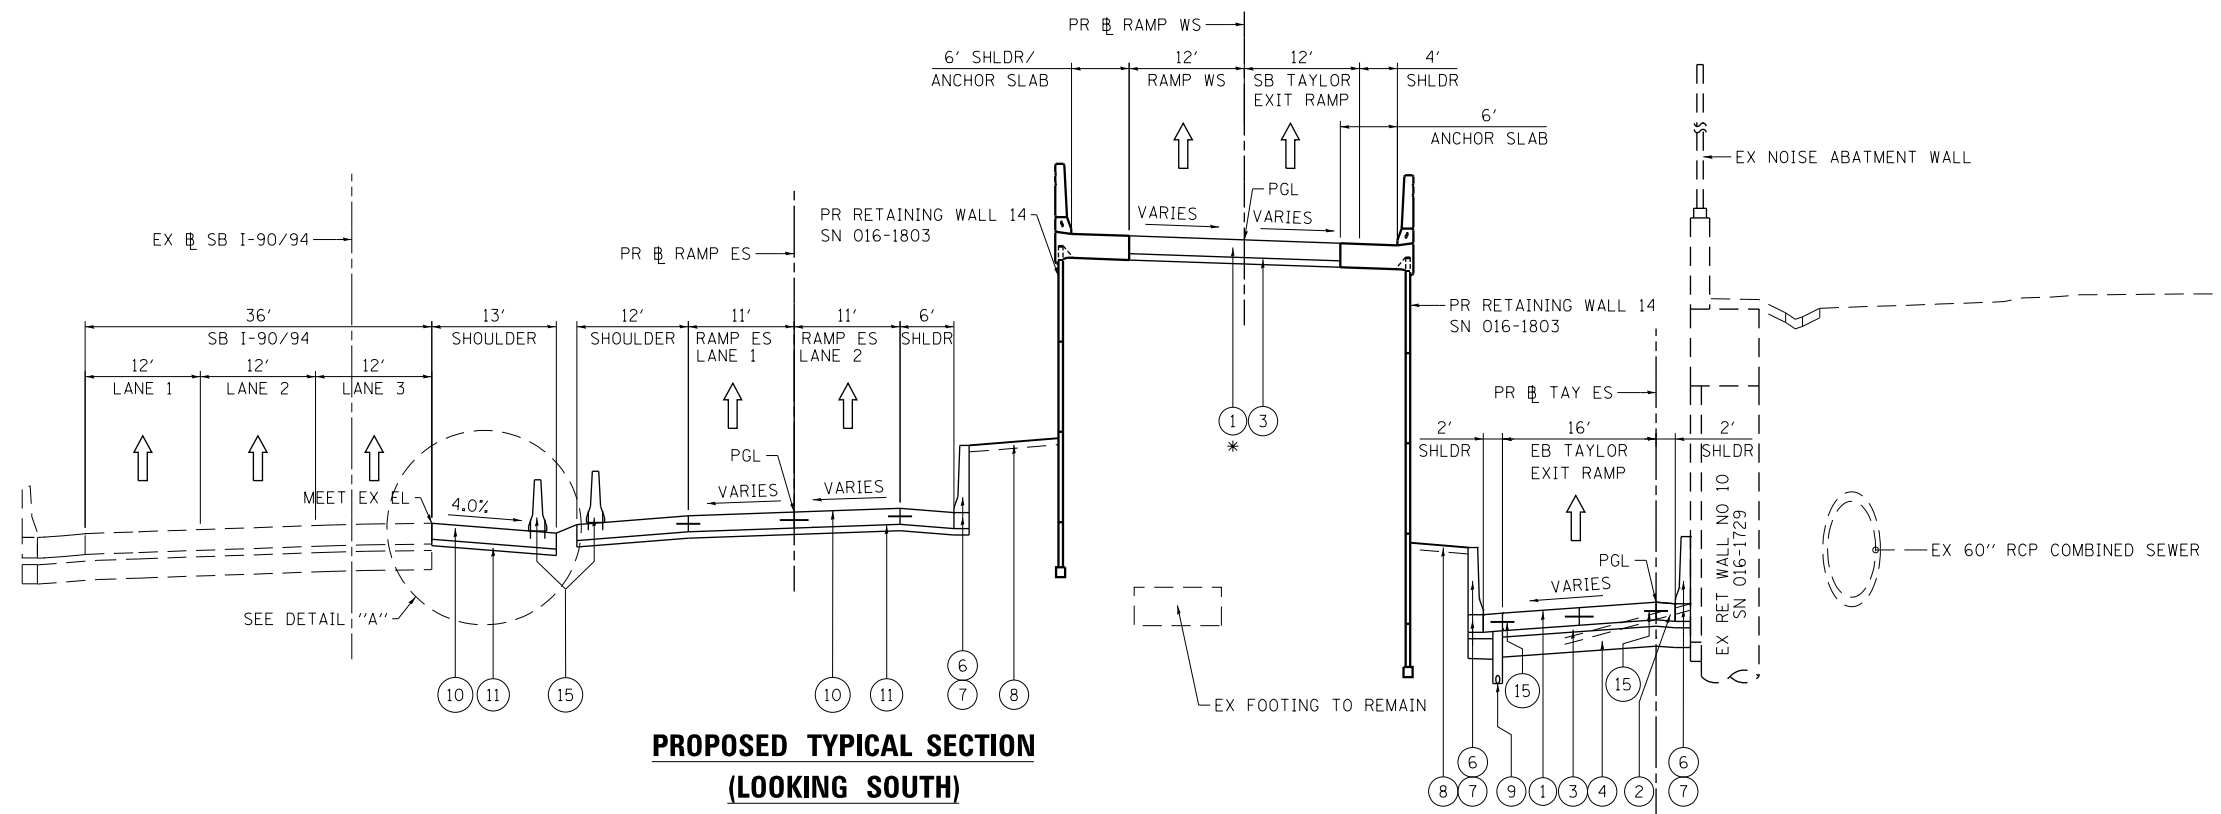

**PROPOSED TYPICAL SECTION
(LOOKING SOUTH)**

PR RAMP ES
STA 1513+60.00 TO STA 1516+27.40
PR RAMP EB TAYLOR EXIT RAMP
STA 7312+91.57 TO STA 7315+20.97

PR RAMP WS
STA 1229+89.75 TO STA 1231+80.05
EX SB I-90/94
STA 8+60.54 TO STA 5+00.55

* PAVEMENT CONNECTOR (PCC) FOR BRIDGE APPROACH SLAB
STA 1229+89.75 TO STA 1230+04.75

EXISTING

- (A) HOT-MIX ASPHALT PAVEMENT, 4" TO 7"
- (B) PORTLAND CEMENT CONCRETE PAVEMENT, 7" TO 10"
- (C) GRANULAR SUBBASE, 4" OR 6"
- (D) HOT MIX ASPHALT SHOULDER, 10"
- (E) CONCRETE BARRIER
- (F) TEMPORARY PAVEMENT
- (G) SUBBASE GRANULAR MATERIAL, 4"
- (H) TEMPORARY CONCRETE BARRIER
- (I) CONCRETE GUTTER, TYPE B
- (J) CONCRETE MEDIAN SURFACE, 4"
- (K) SELECT GRANULAR BACKFILL
- (L) STABILIZED SUBBASE - HOT-MIX ASPHALT, 4"
- (M) AGGREGATE SUBGRADE IMPROVEMENT, 12"
- (N) SUBBASE GRANULAR MATERIAL, 12"
- (O) POROUS GRANULAR EMBANKMENT, SPECIAL, 0" TO 30"
- (P) COMBINATION CONCRETE CURB AND GUTTER, TYPE M-6.24
- (Q) TEMPORARY PAVEMENT (TO REMAIN PERMANENTLY)
- (R) SUB-BASE GRANULAR MATERIAL, TYPE B, 8"
- (S) TOPSOIL FURNISH AND PLACE, 4"

PROPOSED

- (1) PORTLAND CEMENT CONCRETE PAVEMENT, 11" (JOINTED)
- (2) PORTLAND CEMENT CONCRETE SHOULDERS, 11"
- (3) STABILIZED SUBBASE HOT MIX ASPHALT, 4"
- (4) AGGREGATE SUBGRADE IMPROVEMENT, 12"
- (5) SUBBASE GRANULAR MATERIAL, TYPE C, 4"
- (6) CONCRETE BARRIER WALL, SINGLE FACE, 42 INCH HEIGHT
- (7) CONCRETE BARRIER BASE
- (8) TOPSOIL FURNISH AND PLACE, 4" AND SEEDING OR SODDING, (SEE EROSION CONTROL PLANS)
- (9) PIPE UNDERDRAIN TYPE 2 6"
- (10) TEMPORARY PAVEMENT (SEE TYPICAL SECTION SHEET FOR DETAILS)
- (11) SUBBASE GRANULAR MATERIAL, TYPE B 4"
- (12) TEMPORARY CONCRETE BARRIER (TO REMAIN PERMANENTLY)
- (13) CONCRETE GUTTER, TYPE B
- (14) #6 TIE BARS, 24" LONG AT 24" C-C (INCLUDED IN PRICE FOR BID FOR CURB AND GUTTER)
- (15) #6 TIE BARS, 30" LONG AT 36" C-C (INCLUDED IN PRICE FOR BID FOR PCC PAVEMENT)




D:\60X93-sht-Typical-02.dgn	DESIGNED - OPS	REVISED -
USER NAME = MSBilliot	DRAWN - OPS	REVISED -
PLOT SCALE = 20.0000' / in.	CHECKED - MJE	REVISED -
PLOT DATE = 11/10/2017	DATE - 11-10-2017	REVISED -

**STATE OF ILLINOIS
DEPARTMENT OF TRANSPORTATION**

TYPICAL SECTIONS RAMP INTERCHANGE COMPLETIONS			
SCALE: NONE	SHEET 9	OF 17 SHEETS	STA. TO STA.

F.A.I. RTE.	SECTION	COUNTY	TOTAL SHEETS	SHEET NO.
90/94/290	2014-013R&B-R	COOK	409	34
CONTRACT NO. 60X93				
ILLINOIS FED. AID PROJECT				


FILE PATH = p:\617979-P\INT\secomon\line\local\AECOM_D902_NA\Documents\01_Americas\Transportation\60269938_Circle\Phase 11\000_CAD\006_Roadway\Sheets\60X93_Contract\0160X93-sht-Typical-02.dgn

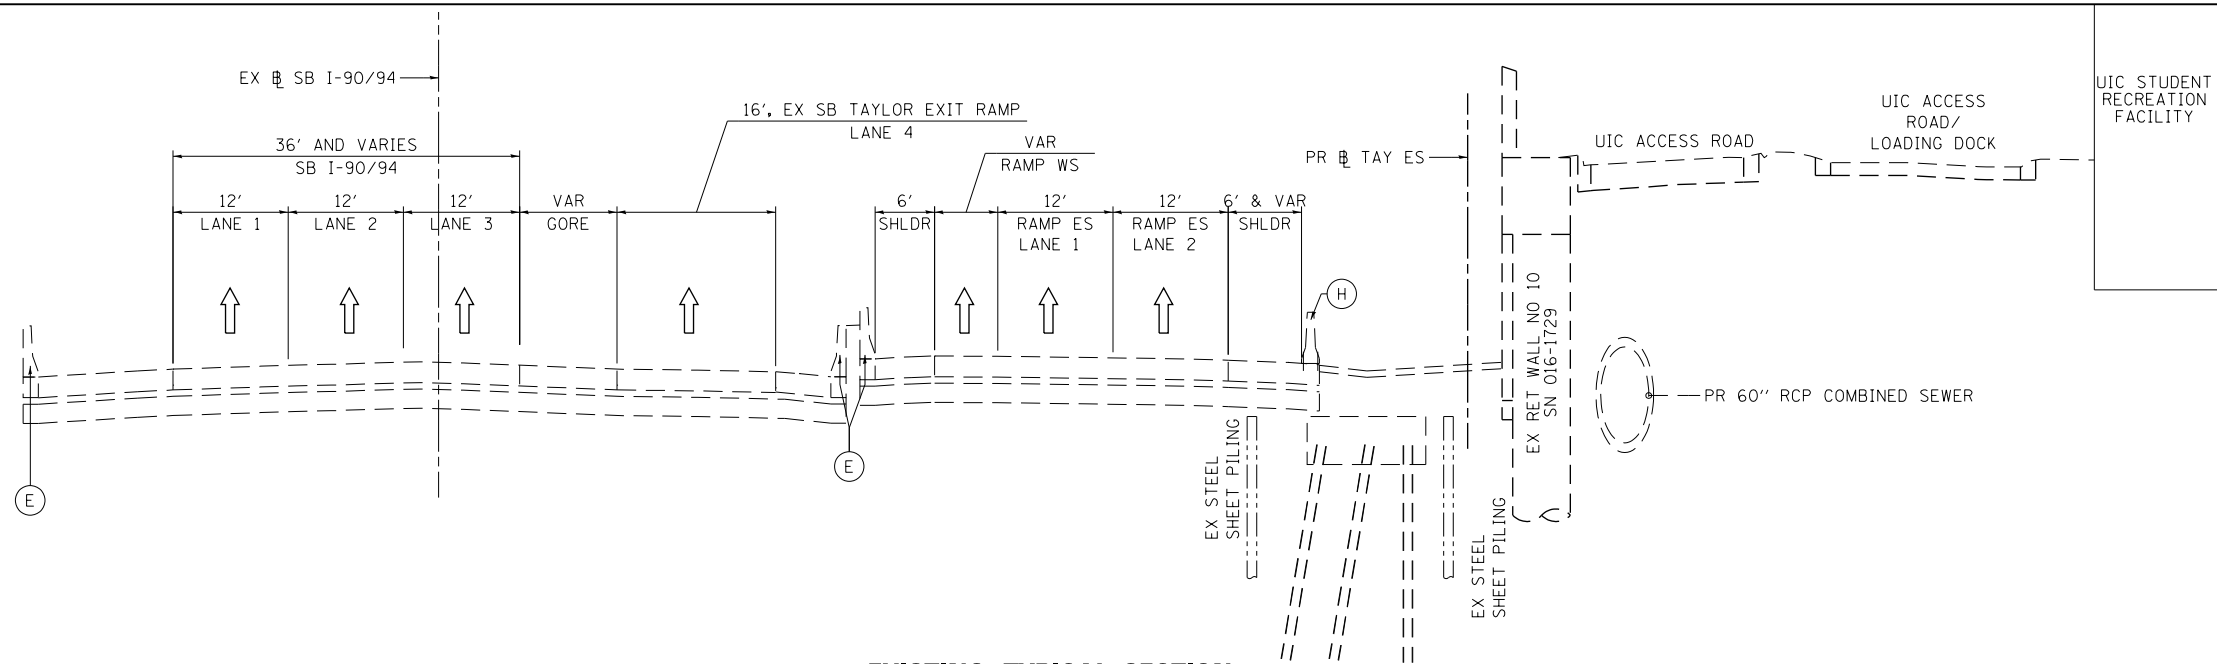

**EXISTING TYPICAL SECTION
(LOOKING SOUTH)**

PR RAMP ES
STA 1516+27.40 TO STA 1518+88.11
PR RAMP WS
STA TO STA 1233+72.63
PR RAMP EB TAYLOR EXIT RAMP
STA 7315+20.97 TO STA 7316+08.37

PR RAMP WS
STA 1231+80.05 TO STA 1233+72.63

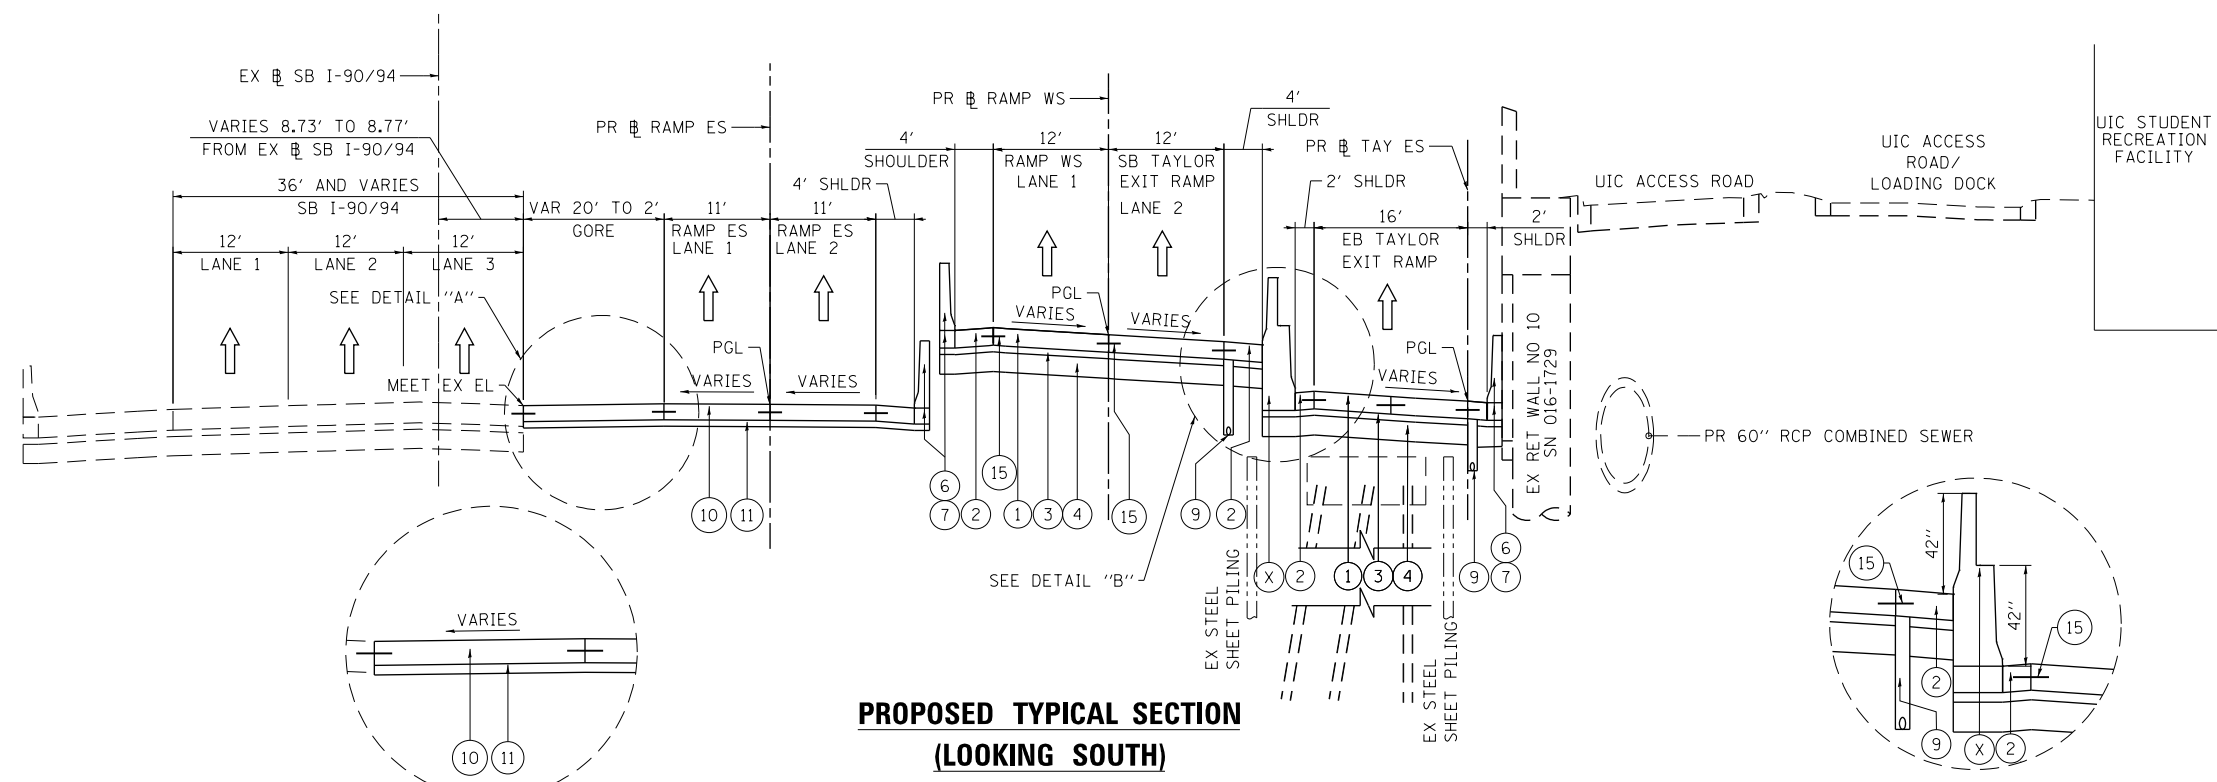

**PROPOSED TYPICAL SECTION
(LOOKING SOUTH)**

DETAIL A
GORE FROM PR RAMP ES
STA 1516+27.40 TO STA 1518+88.11
SEE GORE GRADING ON SHEET

PR RAMP ES
STA 1516+27.40 TO STA 1518+88.11
PR RAMP EB TAYLOR EXIT RAMP
STA 7315+20.97 TO STA 7316+08.37

PR RAMP WS
STA 1231+80.05 TO STA 1232+71.27

DETAIL B
BARRIER WALL FROM PR EB TAYLOR EXIT RAMP
STA 1517+96.63 TO STA 1519+40.62

EXISTING

- (A) HOT-MIX ASPHALT PAVEMENT, 4" TO 7"
- (B) PORTLAND CEMENT CONCRETE PAVEMENT, 7" TO 10"
- (C) GRANULAR SUBBASE, 4" OR 6"
- (D) HOT MIX ASPHALT SHOULDER, 10"
- (E) CONCRETE BARRIER
- (F) TEMPORARY PAVEMENT
- (G) SUBBASE GRANULAR MATERIAL, 4"
- (H) TEMPORARY CONCRETE BARRIER
- (I) CONCRETE GUTTER, TYPE B
- (J) CONCRETE MEDIAN SURFACE, 4"
- (K) SELECT GRANULAR BACKFILL
- (L) STABILIZED SUBBASE - HOT-MIX ASPHALT, 4"
- (M) AGGREGATE SUBGRADE IMPROVEMENT, 12"
- (N) SUBBASE GRANULAR MATERIAL, 12"
- (O) POROUS GRANULAR EMBANKMENT, SPECIAL, 0" TO 30"
- (P) COMBINATION CONCRETE CURB AND GUTTER, TYPE M-6.24
- (Q) TEMPORARY PAVEMENT (TO REMAIN PERMANENTLY)
- (R) SUB-BASE GRANULAR MATERIAL, TYPE B, 8"
- (S) TOPSOIL FURNISH AND PLACE, 4"

PROPOSED

- (1) PORTLAND CEMENT CONCRETE PAVEMENT, 11" (JOINTED)
- (2) PORTLAND CEMENT CONCRETE SHOULDERS, 11"
- (3) STABILIZED SUBBASE HOT MIX ASPHALT, 4"
- (4) AGGREGATE SUBGRADE IMPROVEMENT, 12"
- (5) SUBBASE GRANULAR MATERIAL, TYPE C, 4"
- (6) CONCRETE BARRIER WALL, SINGLE FACE, 42 INCH HEIGHT
- (7) CONCRETE BARRIER BASE
- (8) TOPSOIL FURNISH AND PLACE, 4" AND SEEDING OR SODDING, (SEE EROSION CONTROL PLANS)
- (9) PIPE UNDERDRAIN TYPE 2 6"
- (10) TEMPORARY PAVEMENT (SEE TYPICAL SECTION SHEET FOR DETAILS)
- (11) SUBBASE GRANULAR MATERIAL, TYPE B 4"
- (12) TEMPORARY CONCRETE BARRIER (TO REMAIN PERMANENTLY)
- (13) CONCRETE GUTTER, TYPE B
- (14) #6 TIE BARS, 24" LONG AT 24" C-C (INCLUDED IN PRICE FOR BID FOR CURB AND GUTTER)
- (15) #6 TIE BARS, 30" LONG AT 36" C-C (INCLUDED IN PRICE FOR BID FOR PCC PAVEMENT)




D:\60X93-sht-Typical-02.dgn	DESIGNED - OPS	REVISED -
USER NAME = MSBilliot	DRAWN - OPS	REVISED -
PLOT SCALE = 20.0000' / 1"	CHECKED - MJE	REVISED -
PLOT DATE = 11/10/2017	DATE - 11-10-2017	REVISED -

**STATE OF ILLINOIS
DEPARTMENT OF TRANSPORTATION**

TYPICAL SECTIONS RAMP INTERCHANGE COMPLETIONS			
SCALE: NONE	SHEET 10	OF 17 SHEETS	STA. TO STA.


F.A.I. RTE.	SECTION	COUNTY	TOTAL SHEETS	SHEET NO.
90/94/290	2014-013R&B-R	COOK	409	35
CONTRACT NO. 60X93				
ILLINOIS FED. AID PROJECT				

FILE PATH = p:\617979-P\INT\aeconon\line\local\AECON_D902_NA\Documents\01_Americas\Transportation\60269938_Circle\Phase_11\000_CAD\006_Roadway\Sheets\60X93_Contract\0160X93-sht-Typical-02.dgn

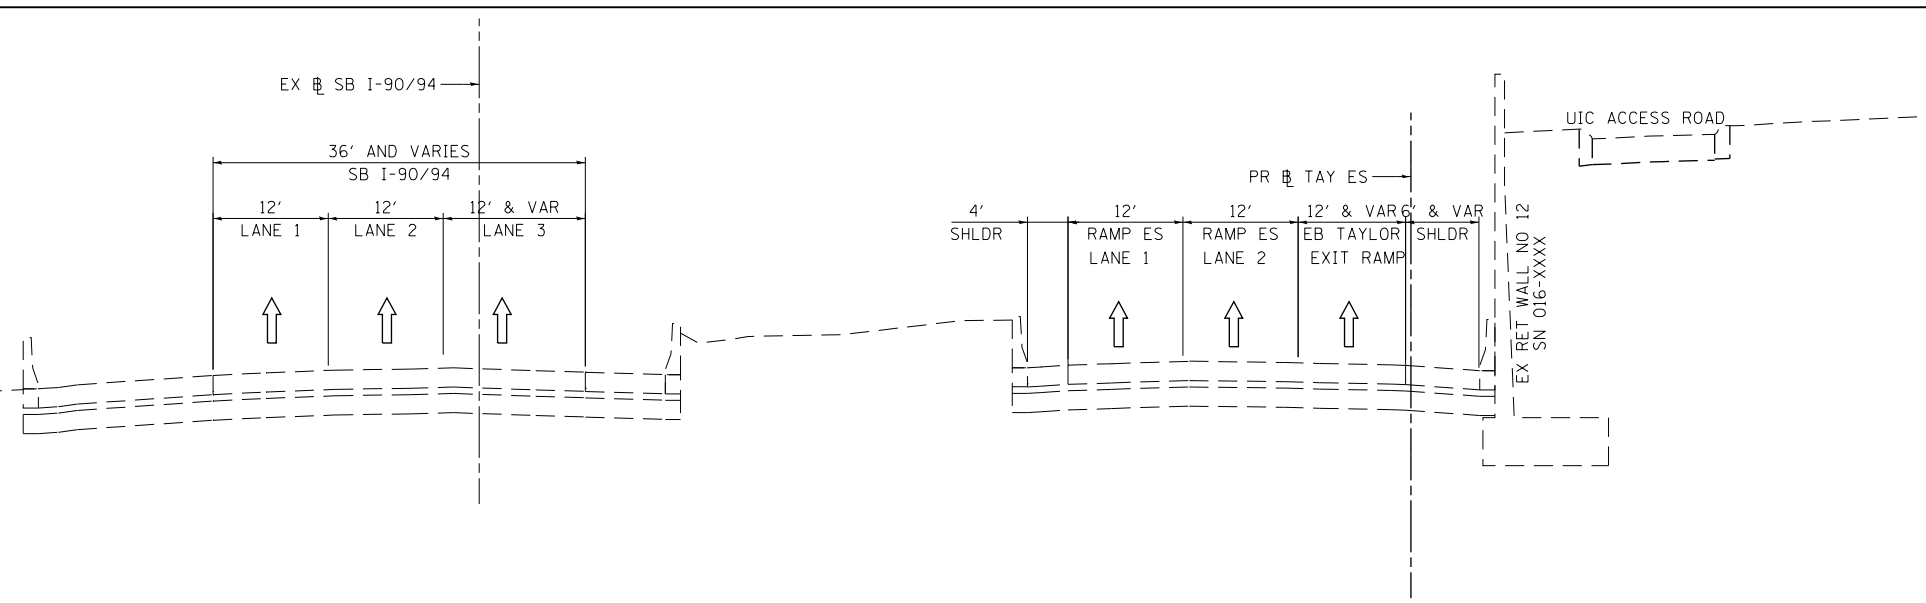


**EXISTING TYPICAL SECTION
(LOOKING SOUTH)**

PR RAMP ES STA 1516+27.40 TO STA 1518+88.11
 PR RAMP EB TAYLOR EXIT RAMP STA 7316+08.37 TO STA 7317+52.14
 PR RAMP WS STA 1231+80.05 TO STA 1233+72.63

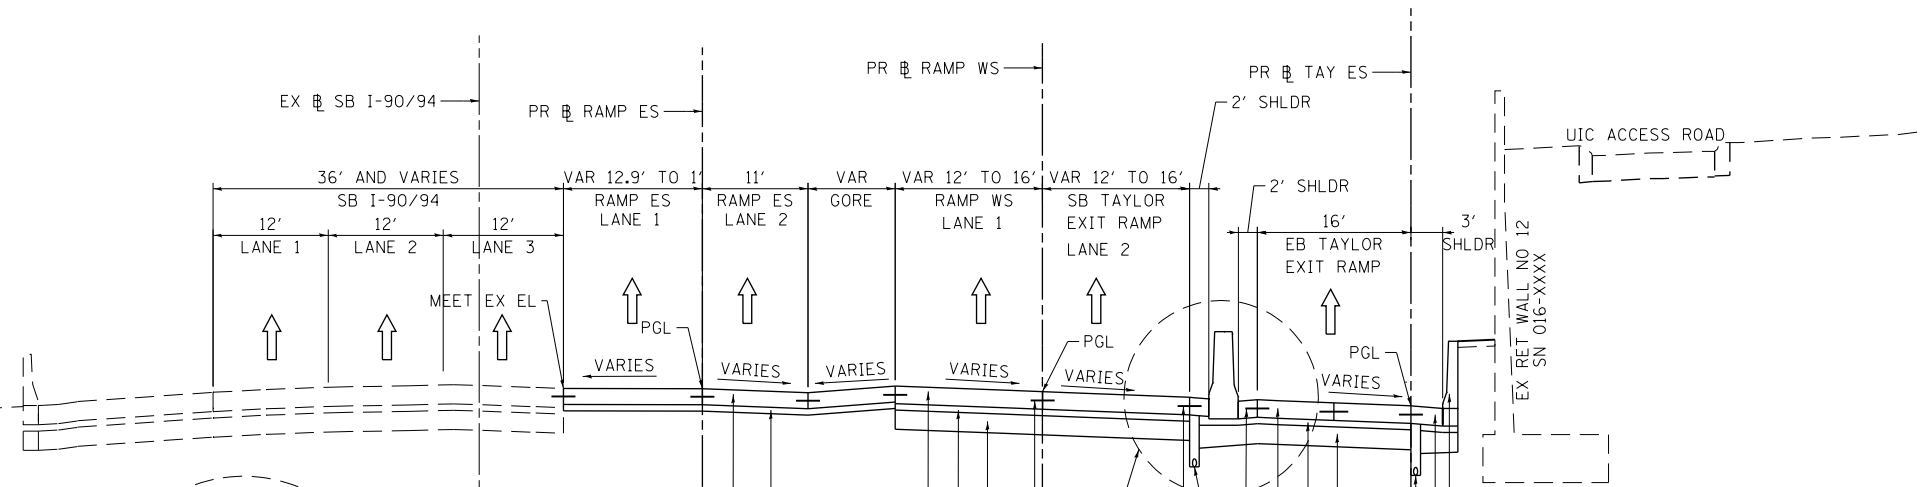

**PROPOSED TYPICAL SECTION
(LOOKING SOUTH)**

PR RAMP ES STA 1516+27.40 TO STA 1518+88.11
 PR RAMP EB TAYLOR EXIT RAMP STA 7316+08.37 TO STA 7317+52.14
 PR RAMP WS STA 1232+71.27 TO STA 1234+14.54

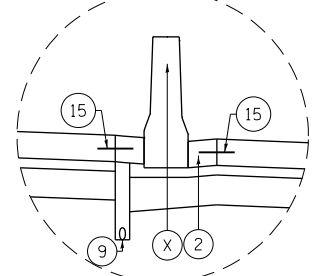

DETAIL A
 CONCRETE BARRIER, DOUBLE FACE, 42 INCH HEIGHT
 PR RAMP WS
 STA 1232+71.27 TO STA 1234+14.54

EXISTING

- (A) HOT-MIX ASPHALT PAVEMENT, 4" TO 7"
- (B) PORTLAND CEMENT CONCRETE PAVEMENT, 7" TO 10"
- (C) GRANULAR SUBBASE, 4" OR 6"
- (D) HOT MIX ASPHALT SHOULDER, 10"
- (E) CONCRETE BARRIER
- (F) TEMPORARY PAVEMENT
- (G) SUBBASE GRANULAR MATERIAL, 4"
- (H) TEMPORARY CONCRETE BARRIER
- (I) CONCRETE GUTTER, TYPE B
- (J) CONCRETE MEDIAN SURFACE, 4"
- (K) SELECT GRANULAR BACKFILL
- (L) STABILIZED SUBBASE - HOT-MIX ASPHALT, 4"
- (M) AGGREGATE SUBGRADE IMPROVEMENT, 12"
- (N) SUBBASE GRANULAR MATERIAL, 12"
- (O) POROUS GRANULAR EMBANKMENT, SPECIAL, 0" TO 30"
- (P) COMBINATION CONCRETE CURB AND GUTTER, TYPE M-6.24
- (Q) TEMPORARY PAVEMENT (TO REMAIN PERMANENTLY)
- (R) SUB-BASE GRANULAR MATERIAL, TYPE B, 8"
- (S) TOPSOIL FURNISH AND PLACE, 4"

PROPOSED

- (1) PORTLAND CEMENT CONCRETE PAVEMENT, 11" (JOINTED)
- (2) PORTLAND CEMENT CONCRETE SHOULDERS, 11"
- (3) STABILIZED SUBBASE HOT MIX ASPHALT, 4"
- (4) AGGREGATE SUBGRADE IMPROVEMENT, 12"
- (5) SUBBASE GRANULAR MATERIAL, TYPE C, 4"
- (6) CONCRETE BARRIER WALL, SINGLE FACE, 42 INCH HEIGHT
- (7) CONCRETE BARRIER BASE
- (8) TOPSOIL FURNISH AND PLACE, 4" AND SEEDING OR SODDING, (SEE EROSION CONTROL PLANS)
- (9) PIPE UNDERDRAIN TYPE 2 6"
- (10) TEMPORARY PAVEMENT (SEE TYPICAL SECTION SHEET FOR DETAILS)
- (11) SUBBASE GRANULAR MATERIAL, TYPE B 4"
- (12) TEMPORARY CONCRETE BARRIER (TO REMAIN PERMANENTLY)
- (13) CONCRETE GUTTER, TYPE B
- (14) #6 TIE BARS, 24" LONG AT 24" C-C (INCLUDED IN PRICE FOR BID FOR CURB AND GUTTER)
- (15) #6 TIE BARS, 30" LONG AT 36" C-C (INCLUDED IN PRICE FOR BID FOR PCC PAVEMENT)




D:\60X93-sht-Typical-02.dgn	DESIGNED - OPS	REVISED -
USER NAME = MSBilliot	DRAWN - OPS	REVISED -
PLOT SCALE = 20.0000' / in.	CHECKED - MJE	REVISED -
PLOT DATE = 11/10/2017	DATE - 11-10-2017	REVISED -

**STATE OF ILLINOIS
DEPARTMENT OF TRANSPORTATION**

TYPICAL SECTIONS RAMP INTERCHANGE COMPLETIONS			
SCALE: NONE	SHEET 11	OF 17 SHEETS	STA. TO STA.


F.A.I. RTE.	SECTION	COUNTY	TOTAL SHEETS	SHEET NO.
90/94/290	2014-013R&B-R	COOK	409	36
CONTRACT NO. 60X93				
ILLINOIS FED. AID PROJECT				

FILE PATH = p:\61749-P\INT\secomon\line\local\IACOM\DS02_NA\Documents\01_Americas\Transportation\60269938_Circle\Phase_11\000_CAD\006_Roadway\Sheets\60X93_Contract\0160X93-sht-Typical-02.dgn

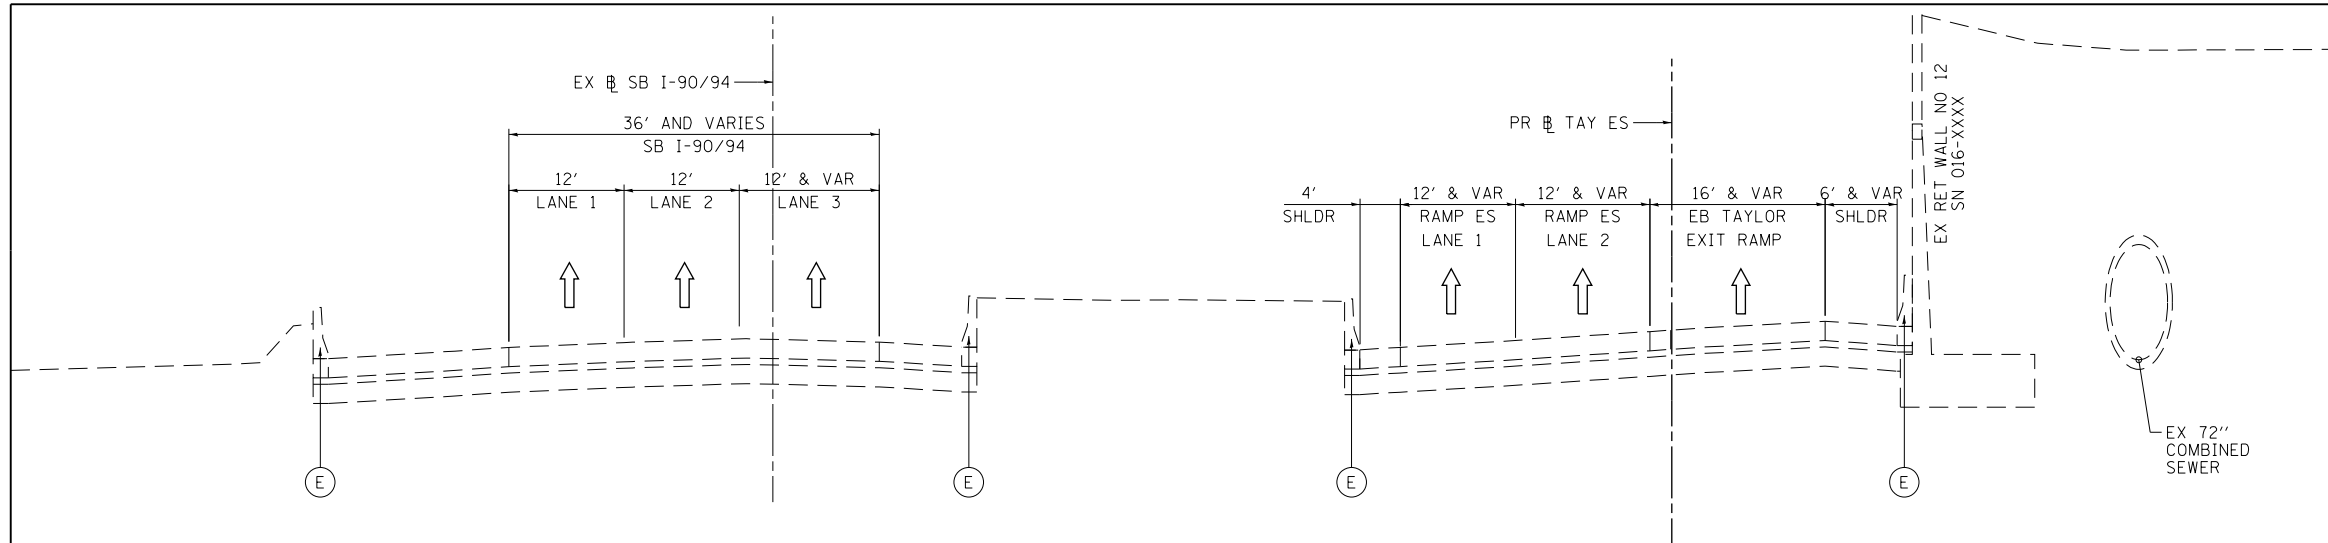

**EXISTING TYPICAL SECTION
(LOOKING SOUTH)**

PR RAMP ES
STA 1518+88.11 TO STA 1521+28.47
PR RAMP WS
STA 1233+72.63 TO STA 1236+56.30
PR RAMP EB TAYLOR EXIT RAMP
STA 7317+52.14 TO STA 7319+92.10

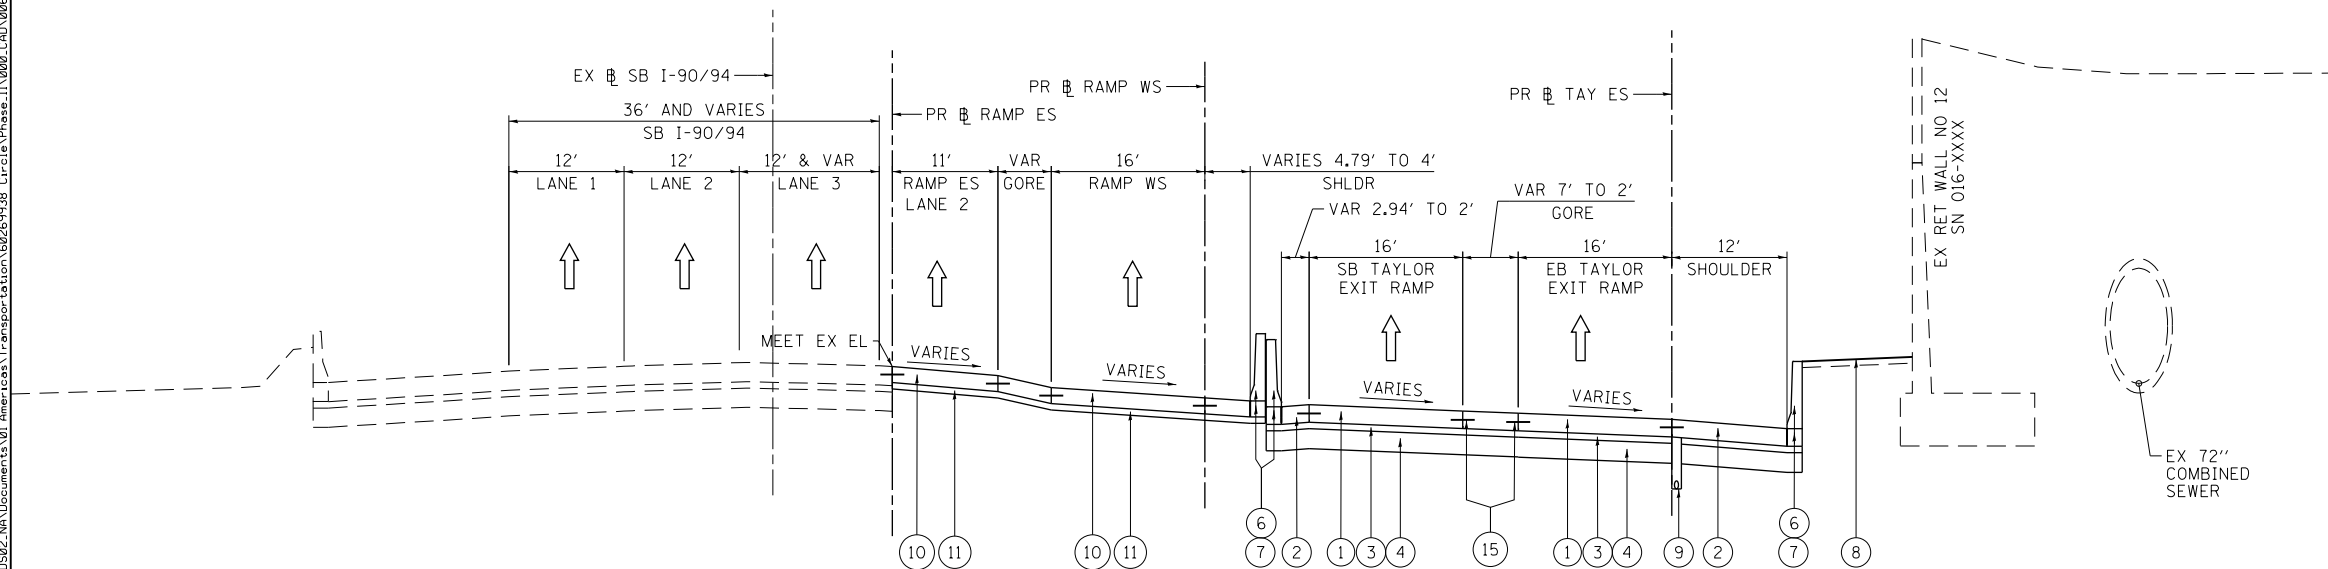

**PROPOSED TYPICAL SECTION
(LOOKING SOUTH)**

PR RAMP ES
STA 1518+88.11 TO STA 1521+28.47
PR RAMP WS
STA 1234+14.54 TO STA 1236+56.30
PR RAMP EB TAYLOR EXIT RAMP
STA 7317+52.14 TO STA 7319+92.10

EXISTING

- (A) HOT-MIX ASPHALT PAVEMENT, 4" TO 7"
- (B) PORTLAND CEMENT CONCRETE PAVEMENT, 7" TO 10"
- (C) GRANULAR SUBBASE, 4" OR 6"
- (D) HOT MIX ASPHALT SHOULDER, 10"
- (E) CONCRETE BARRIER
- (F) TEMPORARY PAVEMENT
- (G) SUBBASE GRANULAR MATERIAL, 4"
- (H) TEMPORARY CONCRETE BARRIER
- (I) CONCRETE GUTTER, TYPE B
- (J) CONCRETE MEDIAN SURFACE, 4"
- (K) SELECT GRANULAR BACKFILL
- (L) STABILIZED SUBBASE - HOT-MIX ASPHALT, 4"
- (M) AGGREGATE SUBGRADE IMPROVEMENT, 12"
- (N) SUBBASE GRANULAR MATERIAL, 12"
- (O) POROUS GRANULAR EMBANKMENT, SPECIAL, 0" TO 30"
- (P) COMBINATION CONCRETE CURB AND GUTTER, TYPE M-6.24
- (Q) TEMPORARY PAVEMENT (TO REMAIN PERMANENTLY)
- (R) SUB-BASE GRANULAR MATERIAL, TYPE B, 8"
- (S) TOPSOIL FURNISH AND PLACE, 4"

PROPOSED

- (1) PORTLAND CEMENT CONCRETE PAVEMENT, 11" (JOINTED)
- (2) PORTLAND CEMENT CONCRETE SHOULDERS, 11"
- (3) STABILIZED SUBBASE HOT MIX ASPHALT, 4"
- (4) AGGREGATE SUBGRADE IMPROVEMENT, 12"
- (5) SUBBASE GRANULAR MATERIAL, TYPE C, 4"
- (6) CONCRETE BARRIER WALL, SINGLE FACE, 42 INCH HEIGHT
- (7) CONCRETE BARRIER BASE
- (8) TOPSOIL FURNISH AND PLACE, 4" AND SEEDING OR SODDING, (SEE EROSION CONTROL PLANS)
- (9) PIPE UNDERDRAIN TYPE 2 6"
- (10) TEMPORARY PAVEMENT (SEE TYPICAL SECTION SHEET FOR DETAILS)
- (11) SUBBASE GRANULAR MATERIAL, TYPE B 4"
- (12) TEMPORARY CONCRETE BARRIER (TO REMAIN PERMANENTLY)
- (13) CONCRETE GUTTER, TYPE B
- (14) #6 TIE BARS, 24" LONG AT 24" C-C (INCLUDED IN PRICE FOR BID FOR CURB AND GUTTER)
- (15) #6 TIE BARS, 30" LONG AT 36" C-C (INCLUDED IN PRICE FOR BID FOR PCC PAVEMENT)



D:\60X93-sht-Typical-02.dgn	DESIGNED - OPS	REVISED -
USER NAME = MSBilliot	DRAWN - OPS	REVISED -
PLOT SCALE = 20.0000' / in.	CHECKED - MJE	REVISED -
PLOT DATE = 11/10/2017	DATE - 11-10-2017	REVISED -


**STATE OF ILLINOIS
DEPARTMENT OF TRANSPORTATION**

**TYPICAL SECTIONS
RAMP INTERCHANGE COMPLETIONS**

SCALE: NONE SHEET 12 OF 17 SHEETS STA. TO STA.


F.A.I. RTE.	SECTION	COUNTY	TOTAL SHEETS	SHEET NO.
90/94/290	2014-013R&B-R	COOK	409	37
CONTRACT NO. 60X93				
ILLINOIS FED. AID PROJECT				

FILE PATH = p:\61779-P\INT\secomon\line\local\AECOM\0502_NA\Documents\01_Americas\Transportation\62029938_Circle\Phase_11\000_CAD\006_Roadway\Sheets\60X93_Contract\0160X93-sht-Typical-02.dgn

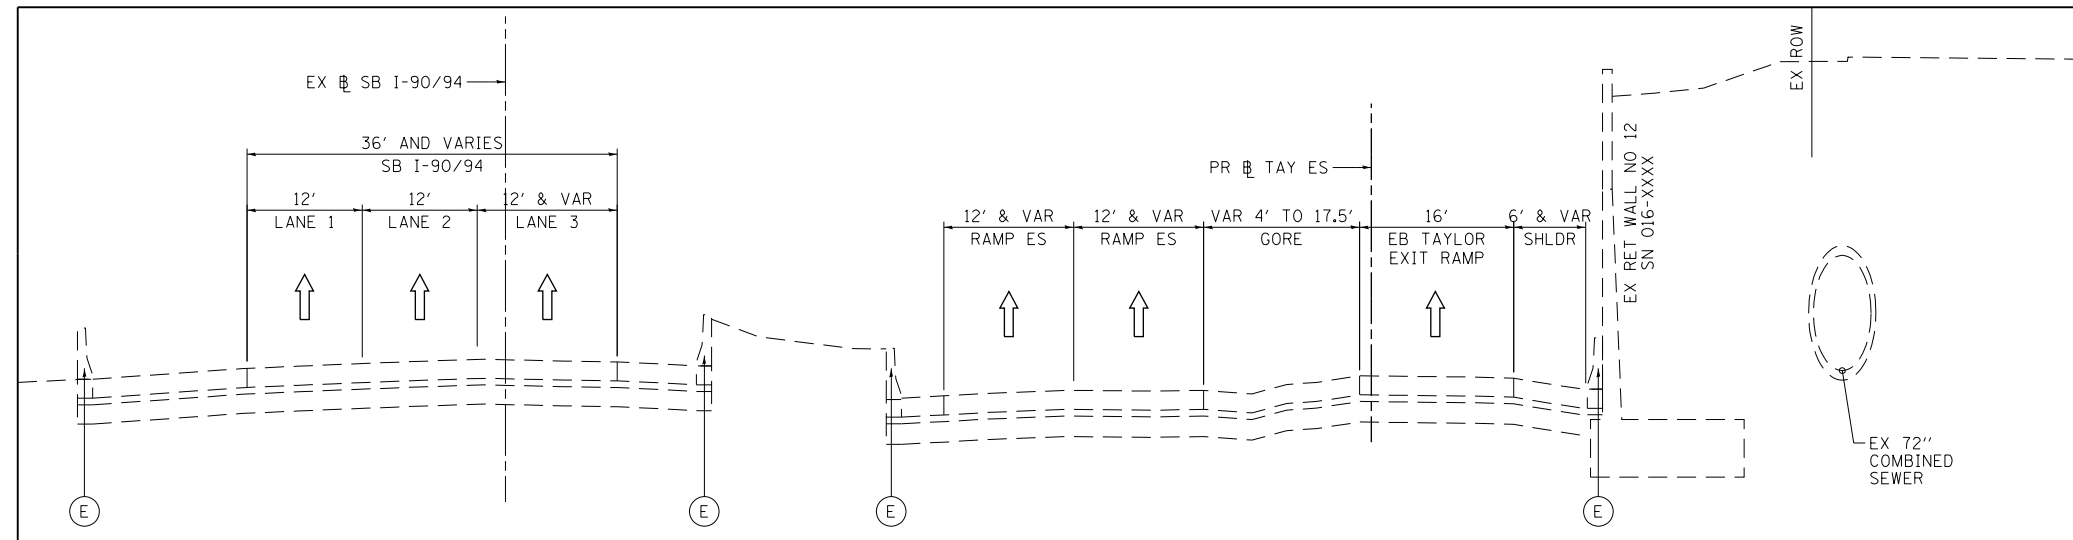

**EXISTING TYPICAL SECTION
(LOOKING SOUTH)**

PR RAMP ES
 STA 1521+28.47 TO STA 1522+40.95
 PR RAMP WS
 STA 1236+56.30 TO STA 1237+13.79
 PR RAMP EB TAYLOR EXIT RAMP
 STA 7319+92.10 TO STA 7320+50.00

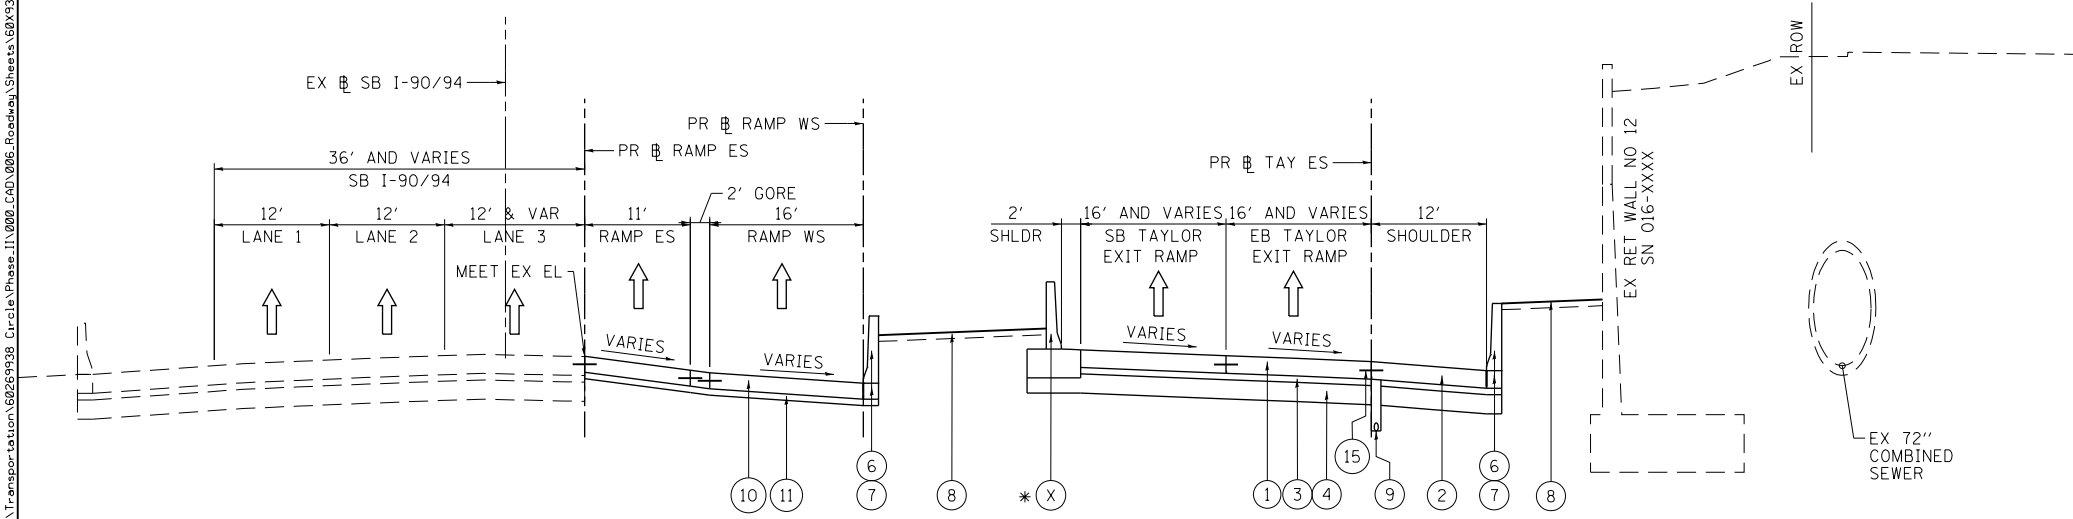

**PROPOSED TYPICAL SECTION
(LOOKING SOUTH)**

PR RAMP ES
 STA 1521+28.47 TO STA 1522+40.95
 PR RAMP WS
 STA 1236+56.30 TO STA 1237+13.79
 PR RAMP EB TAYLOR EXIT RAMP
 STA 7319+92.10 TO STA 7320+50.00

EXISTING

- (A) HOT-MIX ASPHALT PAVEMENT, 4" TO 7"
- (B) PORTLAND CEMENT CONCRETE PAVEMENT, 7" TO 10"
- (C) GRANULAR SUBBASE, 4" OR 6"
- (D) HOT MIX ASPHALT SHOULDER, 10"
- (E) CONCRETE BARRIER
- (F) TEMPORARY PAVEMENT
- (G) SUBBASE GRANULAR MATERIAL, 4"
- (H) TEMPORARY CONCRETE BARRIER
- (I) CONCRETE GUTTER, TYPE B
- (J) CONCRETE MEDIAN SURFACE, 4"
- (K) SELECT GRANULAR BACKFILL
- (L) STABILIZED SUBBASE - HOT-MIX ASPHALT, 4"
- (M) AGGREGATE SUBGRADE IMPROVEMENT, 12"
- (N) SUBBASE GRANULAR MATERIAL, 12"
- (O) POROUS GRANULAR EMBANKMENT, SPECIAL, 0" TO 30"
- (P) COMBINATION CONCRETE CURB AND GUTTER, TYPE M-6.24
- (Q) TEMPORARY PAVEMENT (TO REMAIN PERMANENTLY)
- (R) SUB-BASE GRANULAR MATERIAL, TYPE B, 8"
- (S) TOPSOIL FURNISH AND PLACE, 4"

PROPOSED

- (1) PORTLAND CEMENT CONCRETE PAVEMENT, 11" (JOINTED)
- (2) PORTLAND CEMENT CONCRETE SHOULDERS, 11"
- (3) STABILIZED SUBBASE HOT MIX ASPHALT, 4"
- (4) AGGREGATE SUBGRADE IMPROVEMENT, 12"
- (5) SUBBASE GRANULAR MATERIAL, TYPE C, 4"
- (6) CONCRETE BARRIER WALL, SINGLE FACE, 42 INCH HEIGHT
- (7) CONCRETE BARRIER BASE
- (8) TOPSOIL FURNISH AND PLACE, 4" AND SEEDING OR SODDING, (SEE EROSION CONTROL PLANS)
- (9) PIPE UNDERDRAIN TYPE 2 6"
- (10) TEMPORARY PAVEMENT (SEE TYPICAL SECTION SHEET FOR DETAILS)
- (11) SUBBASE GRANULAR MATERIAL, TYPE B 4"
- (12) TEMPORARY CONCRETE BARRIER (TO REMAIN PERMANENTLY)
- (13) CONCRETE GUTTER, TYPE B
- (14) #6 TIE BARS, 24" LONG AT 24" C-C (INCLUDED IN PRICE FOR BID FOR CURB AND GUTTER)
- (15) #6 TIE BARS, 30" LONG AT 36" C-C (INCLUDED IN PRICE FOR BID FOR PCC PAVEMENT)

* (X) STA 7318+83.45 TO 7320+49.54




D:\60X93-sht-Typical-02.dgn	DESIGNED - OPS	REVISED -
USER NAME = MSBilliot	DRAWN - OPS	REVISED -
PLOT SCALE = 20.0000' / in.	CHECKED - MJE	REVISED -
PLOT DATE = 11/10/2017	DATE - 11-10-2017	REVISED -

**STATE OF ILLINOIS
DEPARTMENT OF TRANSPORTATION**

TYPICAL SECTIONS RAMP INTERCHANGE COMPLETIONS			
SCALE: NONE	SHEET 13	OF 17 SHEETS	STA. TO STA.


F.A.I. RTE.	SECTION	COUNTY	TOTAL SHEETS	SHEET NO.
90/94/290	2014-013R&B-R	COOK	409	38
CONTRACT NO. 60X93				
ILLINOIS FED. AID PROJECT				

FILE PATH = p:\61779-P\INT\aeconon\line\local\AECON\02\22_NA\Documents\01\Americas\Transportation\62626938_Circle\Phase_11\000_CAD\006_Roadway\Sheets\60X93_Contract\0160X93-sht-Typical-02.dgn

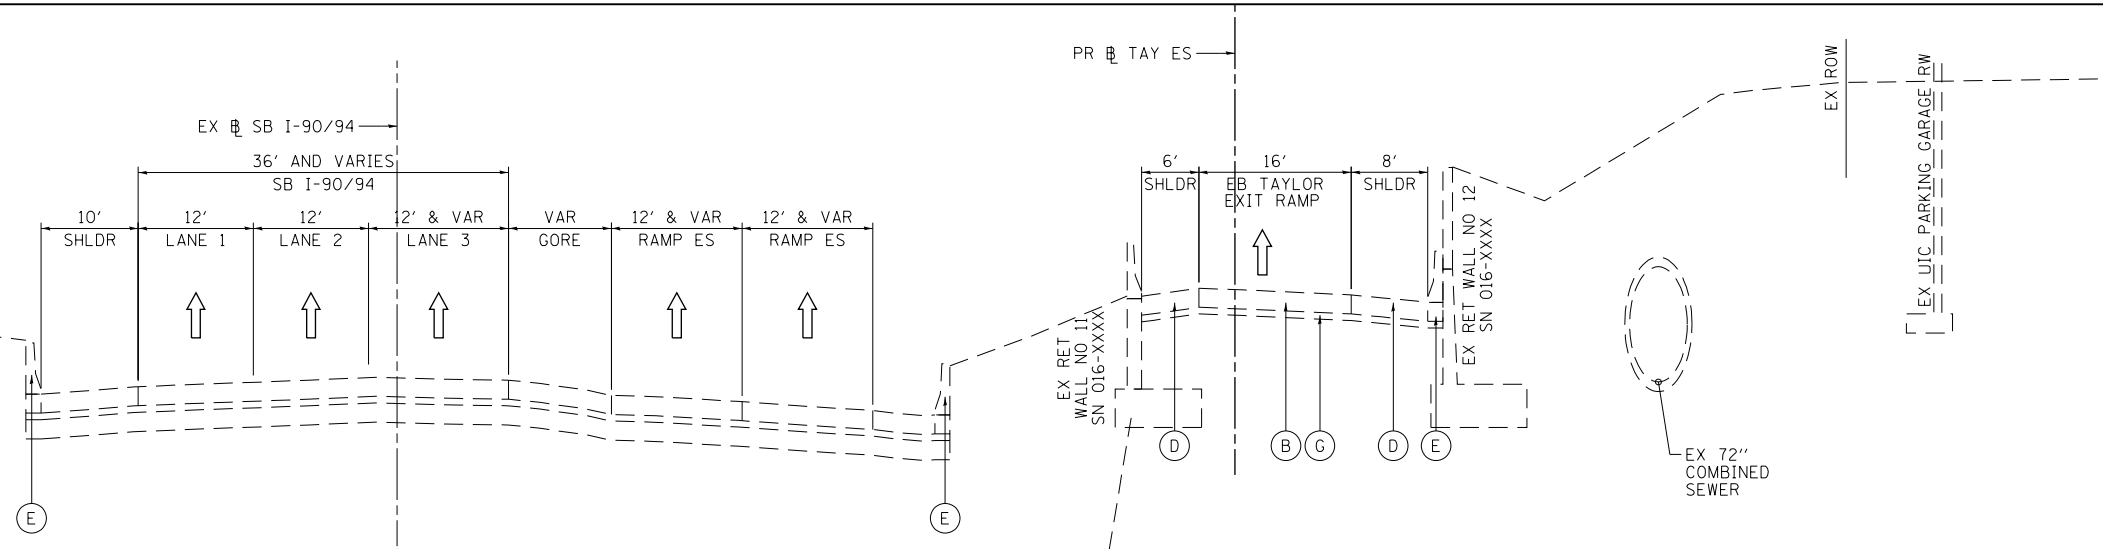

**EXISTING TYPICAL SECTION
(LOOKING SOUTH)**

PR RAMP ES
STA 1522+40.95 TO STA 1524+17.55
PR RAMP WS
STA 1237+13.79 TO STA 1238+90.35
PR RAMP EB TAYLOR EXIT RAMP
STA 7320+50.00 TO STA 7322+26.08

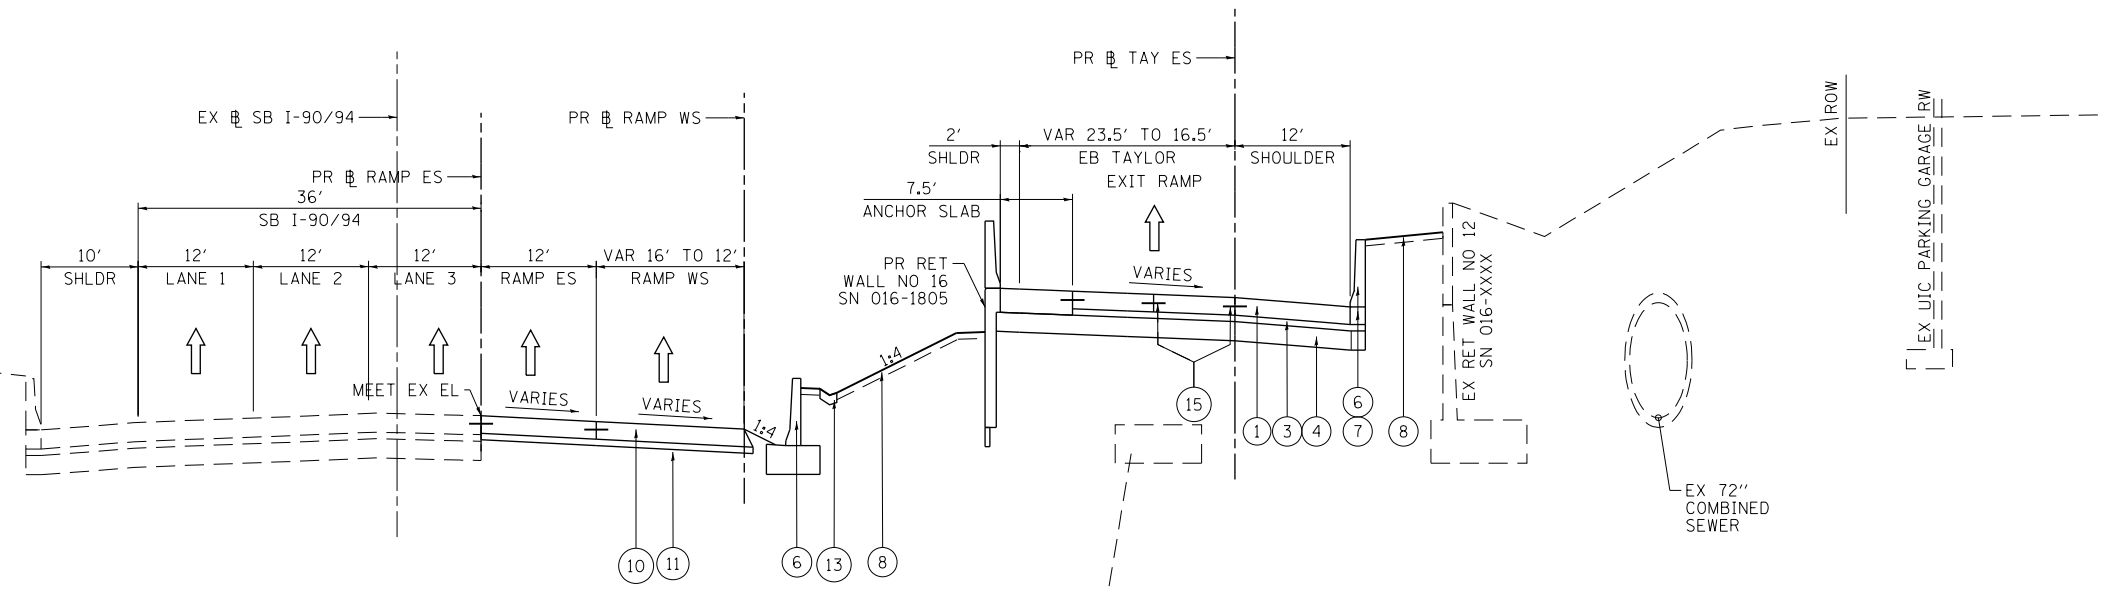

**PROPOSED TYPICAL SECTION
(LOOKING SOUTH)**

PR RAMP ES
STA 1522+40.95 TO STA 1524+17.55
PR RAMP WS
STA 1237+13.79 TO STA 1238+90.35
PR RAMP EB TAYLOR EXIT RAMP
STA 7320+50.00 TO STA 7322+26.08

EXISTING

- (A) HOT-MIX ASPHALT PAVEMENT, 4" TO 7"
- (B) PORTLAND CEMENT CONCRETE PAVEMENT, 7" TO 10"
- (C) GRANULAR SUBBASE, 4" OR 6"
- (D) HOT MIX ASPHALT SHOULDER, 10"
- (E) CONCRETE BARRIER
- (F) TEMPORARY PAVEMENT
- (G) SUBBASE GRANULAR MATERIAL, 4"
- (H) TEMPORARY CONCRETE BARRIER
- (I) CONCRETE GUTTER, TYPE B
- (J) CONCRETE MEDIAN SURFACE, 4"
- (K) SELECT GRANULAR BACKFILL
- (L) STABILIZED SUBBASE - HOT-MIX ASPHALT, 4"
- (M) AGGREGATE SUBGRADE IMPROVEMENT, 12"
- (N) SUBBASE GRANULAR MATERIAL, 12"
- (O) POROUS GRANULAR EMBANKMENT, SPECIAL, 0" TO 30"
- (P) COMBINATION CONCRETE CURB AND GUTTER, TYPE M-6.24
- (Q) TEMPORARY PAVEMENT (TO REMAIN PERMANENTLY)
- (R) SUB-BASE GRANULAR MATERIAL, TYPE B, 8"
- (S) TOPSOIL FURNISH AND PLACE, 4"

PROPOSED

- (1) PORTLAND CEMENT CONCRETE PAVEMENT, 11" (JOINTED)
- (2) PORTLAND CEMENT CONCRETE SHOULDERS, 11"
- (3) STABILIZED SUBBASE HOT MIX ASPHALT, 4"
- (4) AGGREGATE SUBGRADE IMPROVEMENT, 12"
- (5) SUBBASE GRANULAR MATERIAL, TYPE C, 4"
- (6) CONCRETE BARRIER WALL, SINGLE FACE, 42 INCH HEIGHT
- (7) CONCRETE BARRIER BASE
- (8) TOPSOIL FURNISH AND PLACE, 4" AND SEEDING OR SODDING, (SEE EROSION CONTROL PLANS)
- (9) PIPE UNDERDRAIN TYPE 2 6"
- (10) TEMPORARY PAVEMENT (SEE TYPICAL SECTION SHEET FOR DETAILS)
- (11) SUBBASE GRANULAR MATERIAL, TYPE B 4"
- (12) TEMPORARY CONCRETE BARRIER (TO REMAIN PERMANENTLY)
- (13) CONCRETE GUTTER, TYPE B
- (14) #6 TIE BARS, 24" LONG AT 24" C-C (INCLUDED IN PRICE FOR BID FOR CURB AND GUTTER)
- (15) #6 TIE BARS, 30" LONG AT 36" C-C (INCLUDED IN PRICE FOR BID FOR PCC PAVEMENT)




D:\60X93-sht-Typical-02.dgn	DESIGNED - OPS	REVISED -
USER NAME = MSBilliot	DRAWN - OPS	REVISED -
PLOT SCALE = 20.0000' / in.	CHECKED - MJE	REVISED -
PLOT DATE = 11/10/2017	DATE - 11-10-2017	REVISED -

**STATE OF ILLINOIS
DEPARTMENT OF TRANSPORTATION**

TYPICAL SECTIONS RAMP INTERCHANGE COMPLETIONS			
SCALE: NONE	SHEET 14	OF 17 SHEETS	STA. TO STA.


F.A.I. RTE.	SECTION	COUNTY	TOTAL SHEETS	SHEET NO.
90/94/290	2014-013R&B-R	COOK	409	39
CONTRACT NO. 60X93				
ILLINOIS FED. AID PROJECT				

FILE PATH = p:\61779-P\INT\aecon\line\local\AECDM_0902_NA\Documents\01_Americas\Transportation\60264938_Circle\Phase_11\000_CAD\006_Roadway\Sheets\60X93_Contract\0160X93-sht-Typical-02.dgn

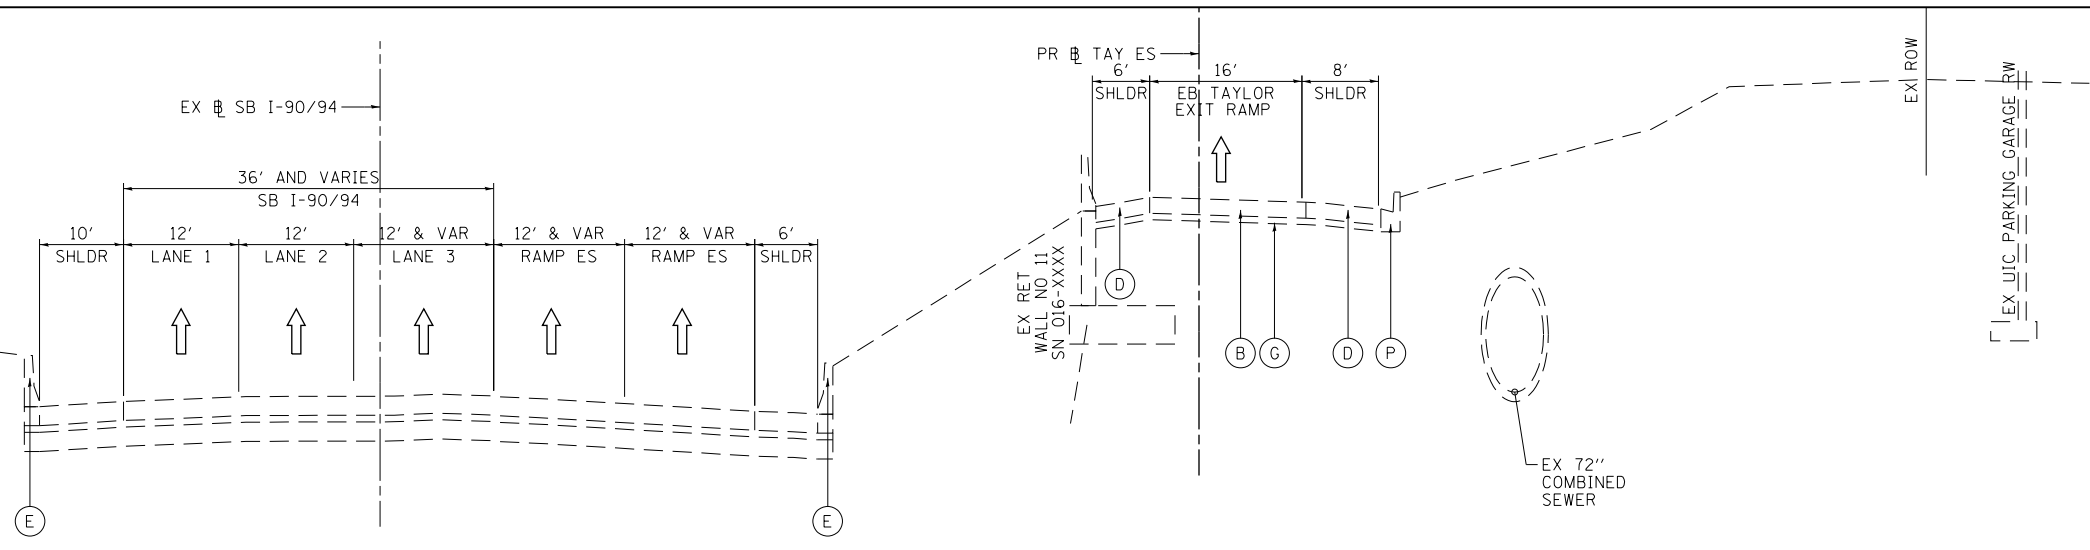

**EXISTING TYPICAL SECTION
(LOOKING SOUTH)**

PR RAMP ES
STA 1524+17.55 TO STA 1525+02.61
PR RAMP WS
STA 1238+90.35 TO STA 1239+75.39
PR RAMP EB TAYLOR EXIT RAMP
STA 7322+26.08 TO STA 7323+11.10

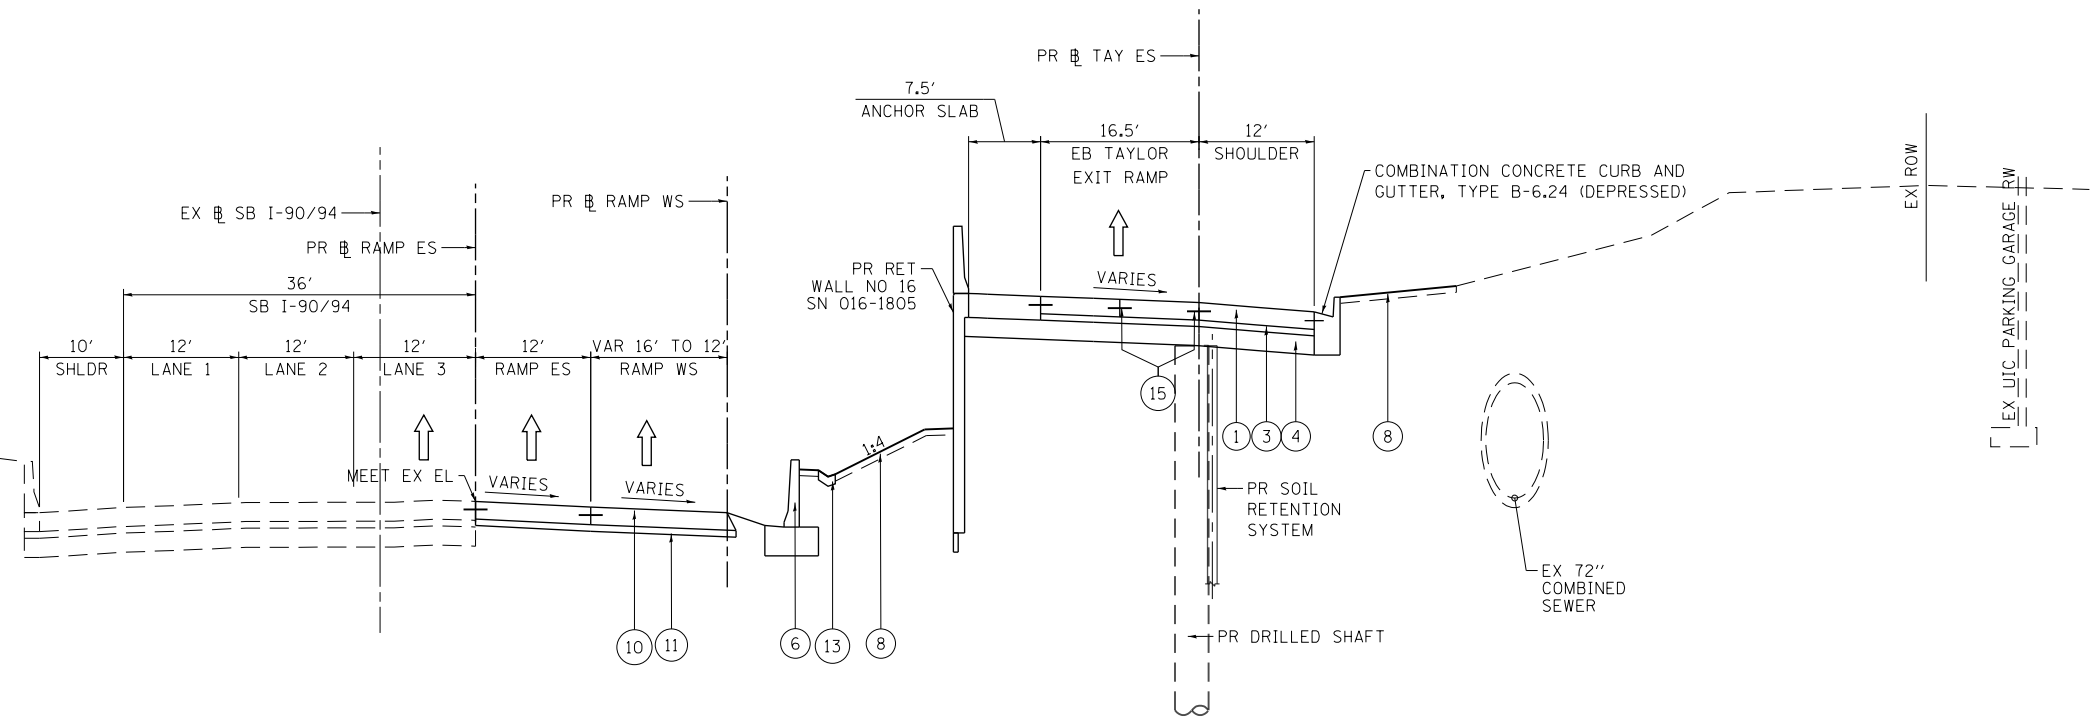

**PROPOSED TYPICAL SECTION
(LOOKING SOUTH)**

PR RAMP ES
STA 1524+17.55 TO STA 1525+02.61
PR RAMP WS
STA 1238+90.35 TO STA 1239+75.39
PR RAMP EB TAYLOR EXIT RAMP
STA 7322+26.08 TO STA 7323+11.10

EXISTING

- (A) HOT-MIX ASPHALT PAVEMENT, 4" TO 7"
- (B) PORTLAND CEMENT CONCRETE PAVEMENT, 7" TO 10"
- (C) GRANULAR SUBBASE, 4" OR 6"
- (D) HOT MIX ASPHALT SHOULDER, 10"
- (E) CONCRETE BARRIER
- (F) TEMPORARY PAVEMENT
- (G) SUBBASE GRANULAR MATERIAL, 4"
- (H) TEMPORARY CONCRETE BARRIER
- (I) CONCRETE GUTTER, TYPE B
- (J) CONCRETE MEDIAN SURFACE, 4"
- (K) SELECT GRANULAR BACKFILL
- (L) STABILIZED SUBBASE - HOT-MIX ASPHALT, 4"
- (M) AGGREGATE SUBGRADE IMPROVEMENT, 12"
- (N) SUBBASE GRANULAR MATERIAL, 12"
- (O) POROUS GRANULAR EMBANKMENT, SPECIAL, 0" TO 30"
- (P) COMBINATION CONCRETE CURB AND GUTTER, TYPE M-6.24
- (Q) TEMPORARY PAVEMENT (TO REMAIN PERMANENTLY)
- (R) SUB-BASE GRANULAR MATERIAL, TYPE B, 8"
- (S) TOPSOIL FURNISH AND PLACE, 4"

PROPOSED

- (1) PORTLAND CEMENT CONCRETE PAVEMENT, 11" (JOINTED)
- (2) PORTLAND CEMENT CONCRETE SHOULDERS, 11"
- (3) STABILIZED SUBBASE HOT MIX ASPHALT, 4"
- (4) AGGREGATE SUBGRADE IMPROVEMENT, 12"
- (5) SUBBASE GRANULAR MATERIAL, TYPE C, 4"
- (6) CONCRETE BARRIER WALL, SINGLE FACE, 42 INCH HEIGHT
- (7) CONCRETE BARRIER BASE
- (8) TOPSOIL FURNISH AND PLACE, 4" AND SEEDING OR SODDING, (SEE EROSION CONTROL PLANS)
- (9) PIPE UNDERDRAIN TYPE 2 6"
- (10) TEMPORARY PAVEMENT (SEE TYPICAL SECTION SHEET FOR DETAILS)
- (11) SUBBASE GRANULAR MATERIAL, TYPE B 4"
- (12) TEMPORARY CONCRETE BARRIER (TO REMAIN PERMANENTLY)
- (13) CONCRETE GUTTER, TYPE B
- (14) #6 TIE BARS, 24" LONG AT 24" C-C (INCLUDED IN PRICE FOR BID FOR CURB AND GUTTER)
- (15) #6 TIE BARS, 30" LONG AT 36" C-C (INCLUDED IN PRICE FOR BID FOR PCC PAVEMENT)



DI60X93-sht-Typical-02.dgn	DESIGNED - OPS	REVISED -
USER NAME = MSBilliot	DRAWN - OPS	REVISED -
PLOT SCALE = 20.0000' / in.	CHECKED - MJE	REVISED -
PLOT DATE = 11/10/2017	DATE - 11-10-2017	REVISED -


**STATE OF ILLINOIS
DEPARTMENT OF TRANSPORTATION**

TYPICAL SECTIONS RAMP INTERCHANGE COMPLETIONS			
SCALE: NONE	SHEET 15	OF 17 SHEETS	STA. TO STA.

F.A.I. RTE.	SECTION	COUNTY	TOTAL SHEETS	SHEET NO.
90/94/290	2014-013R&B-R	COOK	409	40
CONTRACT NO. 60X93				
ILLINOIS FED. AID PROJECT				

FILE PATH = p:\61779-P\INT\aeconon\line\local\AECON\01\americas\Transportation\60269938_Circle\Phase_11\006_CAD\006_Roadway\Sheets\60X93_Contract\0160X93-sht-Typical-02.dgn

EX SB I-90/94

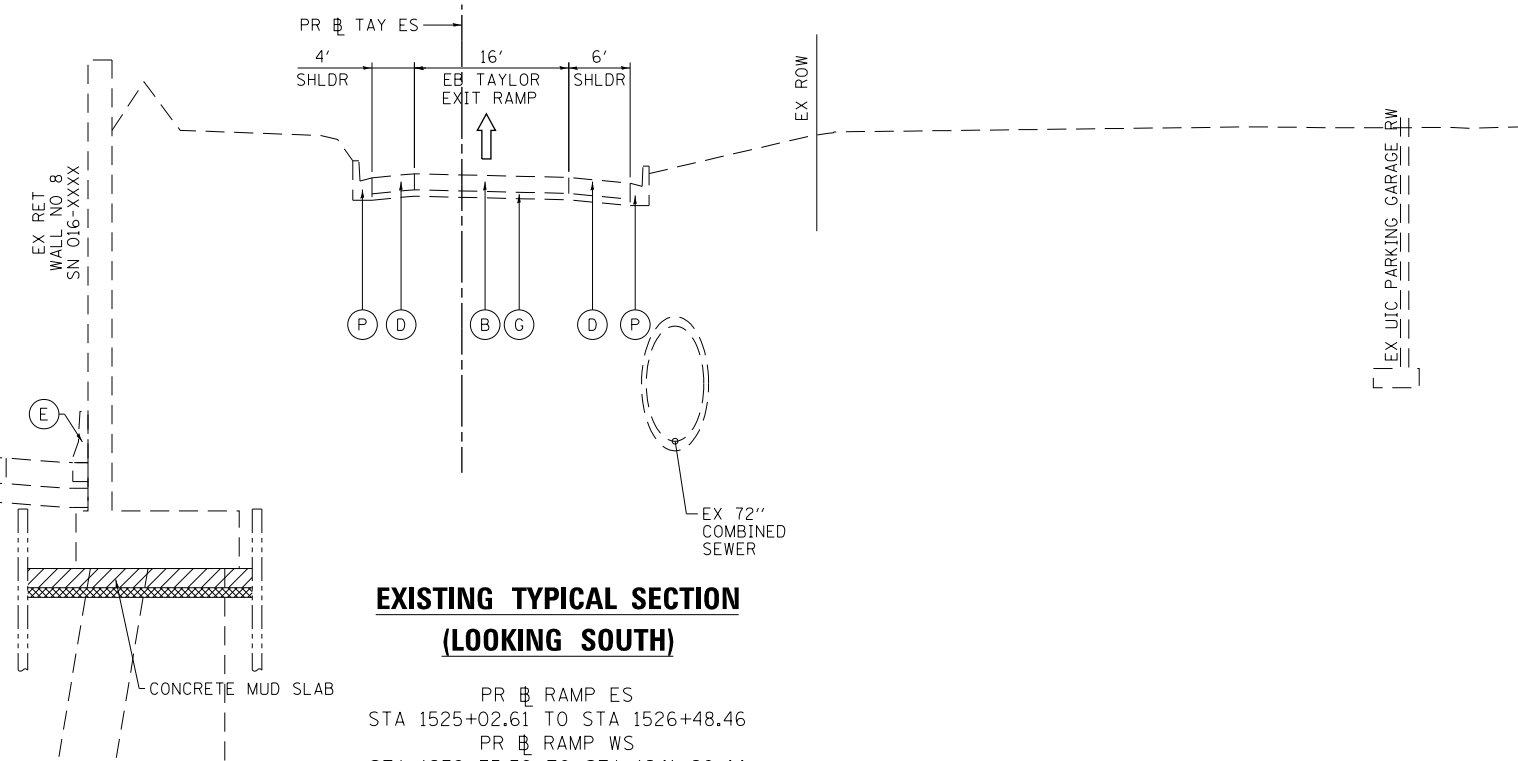

**EXISTING TYPICAL SECTION
(LOOKING SOUTH)**

PR RAMP ES
STA 1525+02.61 TO STA 1526+48.46
PR RAMP WS
STA 1239+75.39 TO STA 1241+20.44
PR RAMP EB TAYLOR EXIT RAMP
STA 7323+11.10 TO STA 7324+53.57


EXISTING

- (A) HOT-MIX ASPHALT PAVEMENT, 4" TO 7"
- (B) PORTLAND CEMENT CONCRETE PAVEMENT, 7" TO 10"
- (C) GRANULAR SUBBASE, 4" OR 6"
- (D) HOT MIX ASPHALT SHOULDER, 10"
- (E) CONCRETE BARRIER
- (F) TEMPORARY PAVEMENT
- (G) SUBBASE GRANULAR MATERIAL, 4"
- (H) TEMPORARY CONCRETE BARRIER
- (I) CONCRETE GUTTER, TYPE B
- (J) CONCRETE MEDIAN SURFACE, 4"
- (K) SELECT GRANULAR BACKFILL
- (L) STABILIZED SUBBASE - HOT-MIX ASPHALT, 4"
- (M) AGGREGATE SUBGRADE IMPROVEMENT, 12"
- (N) SUBBASE GRANULAR MATERIAL, 12"
- (O) POROUS GRANULAR EMBANKMENT, SPECIAL, 0" TO 30"
- (P) COMBINATION CONCRETE CURB AND GUTTER, TYPE M-6.24
- (Q) TEMPORARY PAVEMENT (TO REMAIN PERMANENTLY)
- (R) SUB-BASE GRANULAR MATERIAL, TYPE B, 8"
- (S) TOPSOIL FURNISH AND PLACE, 4"

EX SB I-90/94

PR RAMP ES

PR RAMP WS

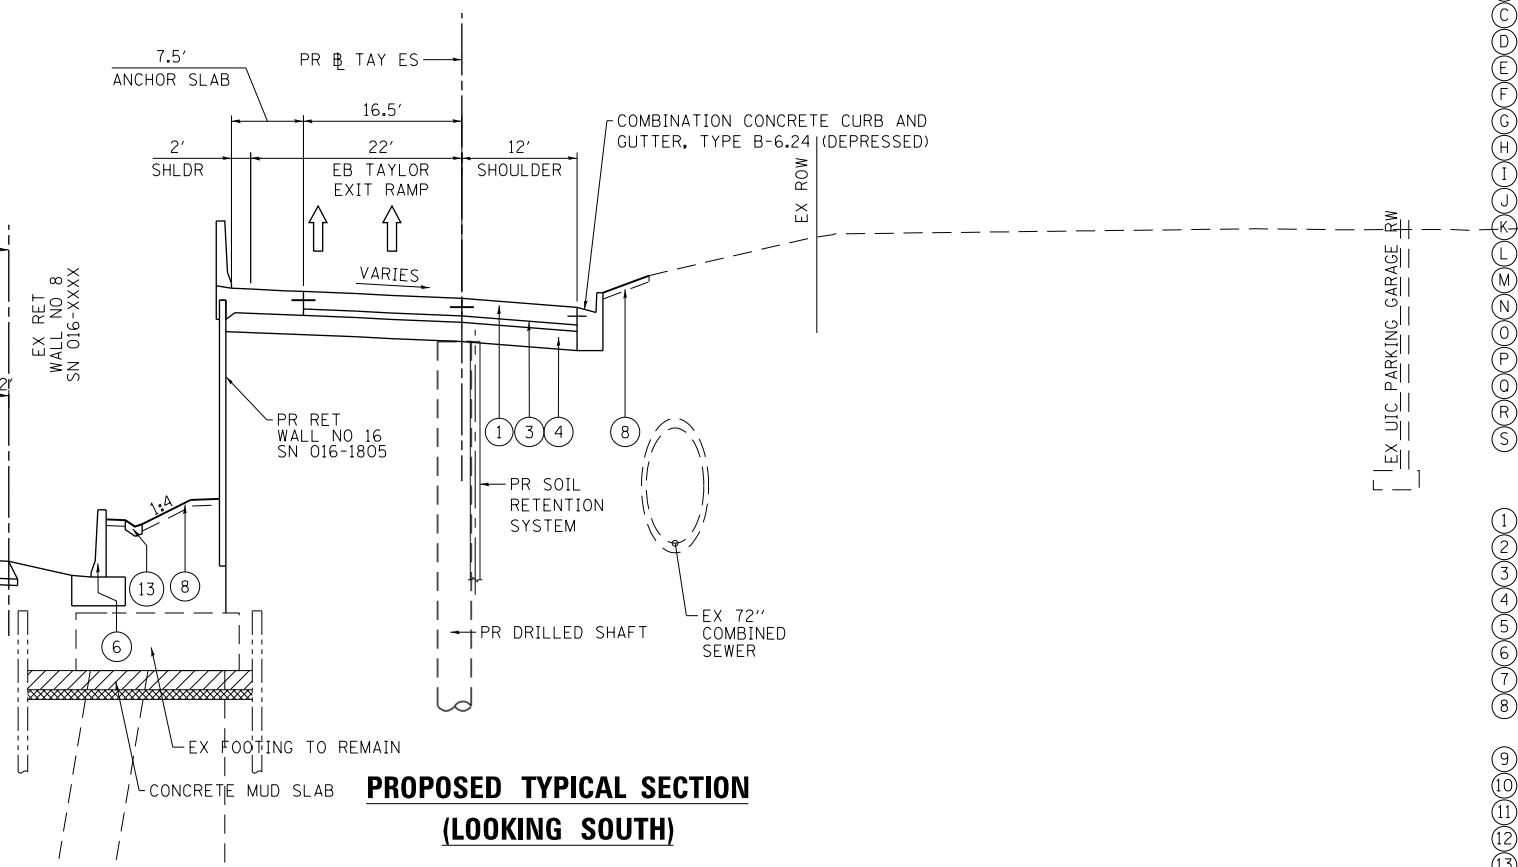

**PROPOSED TYPICAL SECTION
(LOOKING SOUTH)**

PR RAMP ES
STA 1525+02.61 TO STA 1526+48.46
PR RAMP WS
STA 1239+75.39 TO STA 1241+20.44
PR RAMP EB TAYLOR EXIT RAMP
STA 7323+11.10 TO STA 7324+53.57

PROPOSED

- (1) PORTLAND CEMENT CONCRETE PAVEMENT, 11" (JOINTED)
- (2) PORTLAND CEMENT CONCRETE SHOULDERS, 11"
- (3) STABILIZED SUBBASE HOT MIX ASPHALT, 4"
- (4) AGGREGATE SUBGRADE IMPROVEMENT, 12"
- (5) SUBBASE GRANULAR MATERIAL, TYPE C, 4"
- (6) CONCRETE BARRIER WALL, SINGLE FACE, 42 INCH HEIGHT
- (7) CONCRETE BARRIER BASE
- (8) TOPSOIL FURNISH AND PLACE, 4" AND SEEDING OR SODDING, (SEE EROSION CONTROL PLANS)
- (9) PIPE UNDERDRAIN TYPE 2 6"
- (10) TEMPORARY PAVEMENT (SEE TYPICAL SECTION SHEET FOR DETAILS)
- (11) SUBBASE GRANULAR MATERIAL, TYPE B 4"
- (12) TEMPORARY CONCRETE BARRIER (TO REMAIN PERMANENTLY)
- (13) CONCRETE GUTTER, TYPE B
- (14) #6 TIE BARS, 24" LONG AT 24" C-C (INCLUDED IN PRICE FOR BID FOR CURB AND GUTTER)
- (15) #6 TIE BARS, 30" LONG AT 36" C-C (INCLUDED IN PRICE FOR BID FOR PCC PAVEMENT)




D:\60X93-sht-Typical-02.dgn	DESIGNED - OPS	REVISED -
USER NAME = MSBilliot	DRAWN - OPS	REVISED -
PLOT SCALE = 20.0000' / in.	CHECKED - MJE	REVISED -
PLOT DATE = 11/10/2017	DATE - 11-10-2017	REVISED -

**STATE OF ILLINOIS
DEPARTMENT OF TRANSPORTATION**


SCALE:	SHEET 16	OF 17 SHEETS	STA.	TO STA.	F.A.I. RTE. 90/94/290	SECTION 2014-013R&B-R	COUNTY COOK	TOTAL SHEETS 409	SHEET NO. 41	CONTRACT NO. 60X93	ILLINOIS FED. AID PROJECT
--------	----------	--------------	------	---------	-----------------------	-----------------------	-------------	------------------	--------------	--------------------	---------------------------

FILE PATH = p:\6179-P\INT\aeconon\line\local\AECON\01\Americas\Transportation\60269938-Circle\Phase 1\000_CAD\006_Roadway\Sheets\60X93_Contract\0160X93-sht-Typical-02.dgn

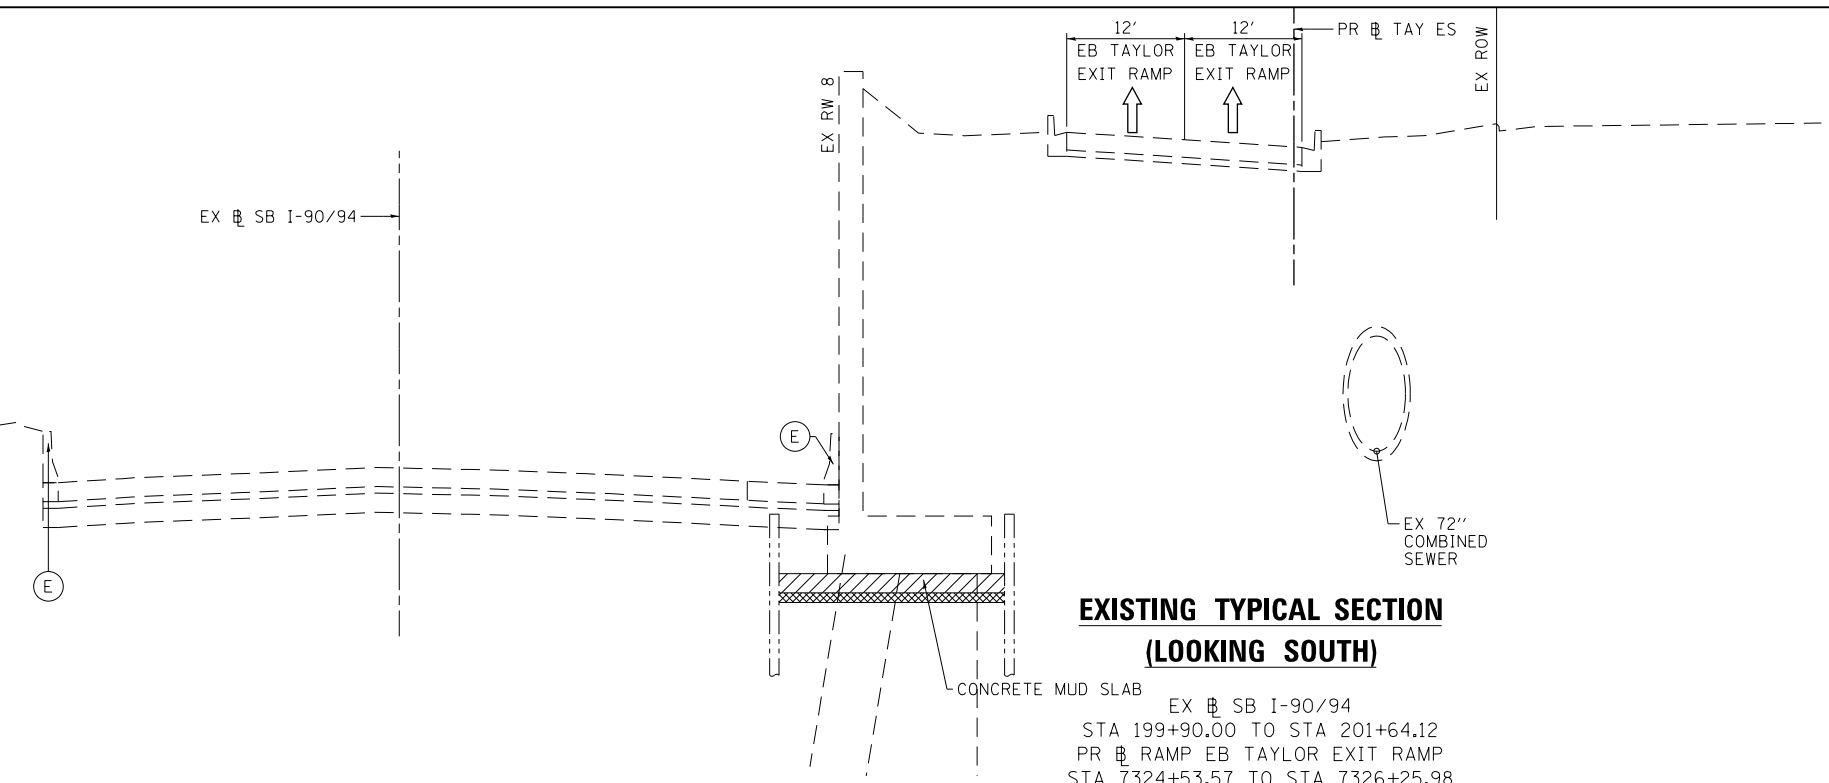

**EXISTING TYPICAL SECTION
(LOOKING SOUTH)**

EX SB I-90/94
STA 199+90.00 TO STA 201+64.12
PR RAMP EB TAYLOR EXIT RAMP
STA 7324+53.57 TO STA 7326+25.98

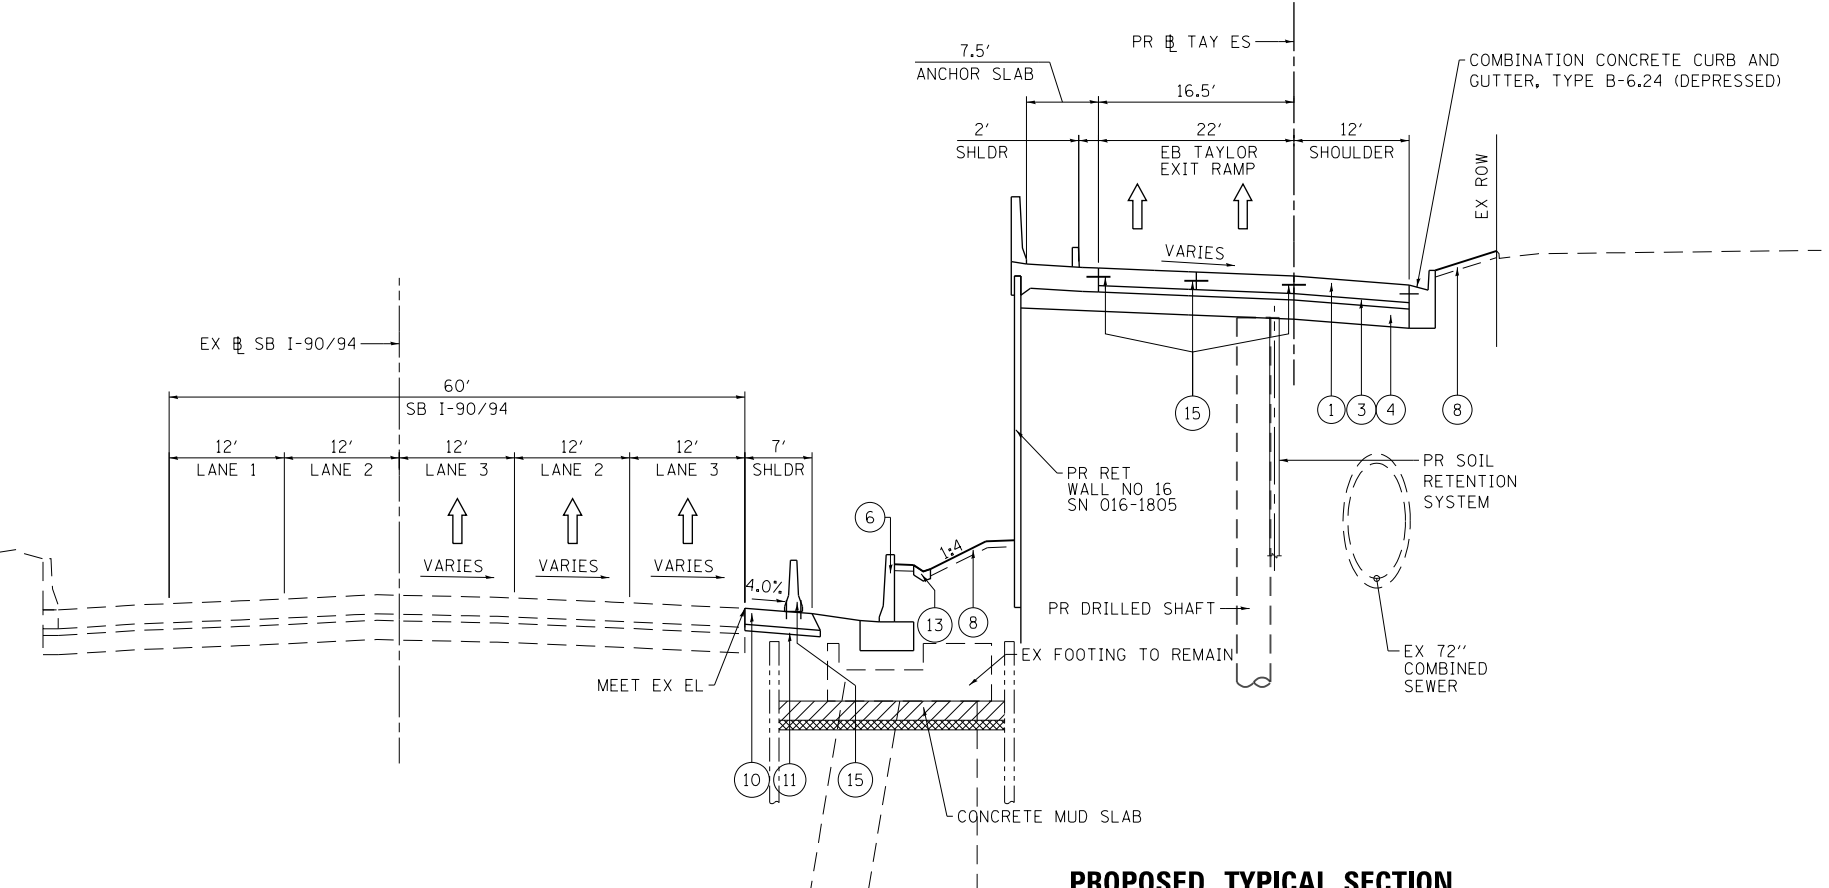

**PROPOSED TYPICAL SECTION
(LOOKING SOUTH)**

EX SB I-90/94
STA 199+90.00 TO STA 201+64.12
PR RAMP EB TAYLOR EXIT RAMP
STA 7324+53.57 TO STA 7326+25.98

EXISTING

- (A) HOT-MIX ASPHALT PAVEMENT, 4" TO 7"
- (B) PORTLAND CEMENT CONCRETE PAVEMENT, 7" TO 10"
- (C) GRANULAR SUBBASE, 4" OR 6"
- (D) HOT MIX ASPHALT SHOULDER, 10"
- (E) CONCRETE BARRIER
- (F) TEMPORARY PAVEMENT
- (G) SUBBASE GRANULAR MATERIAL, 4"
- (H) TEMPORARY CONCRETE BARRIER
- (I) CONCRETE GUTTER, TYPE B
- (J) CONCRETE MEDIAN SURFACE, 4"
- (K) SELECT GRANULAR BACKFILL
- (L) STABILIZED SUBBASE - HOT-MIX ASPHALT, 4"
- (M) AGGREGATE SUBGRADE IMPROVEMENT, 12"
- (N) SUBBASE GRANULAR MATERIAL, 12"
- (O) POROUS GRANULAR EMBANKMENT, SPECIAL, 0" TO 30"
- (P) COMBINATION CONCRETE CURB AND GUTTER, TYPE M-6.24
- (Q) TEMPORARY PAVEMENT (TO REMAIN PERMANENTLY)
- (R) SUB-BASE GRANULAR MATERIAL, TYPE B, 8"
- (S) TOPSOIL FURNISH AND PLACE, 4"

PROPOSED

- (1) PORTLAND CEMENT CONCRETE PAVEMENT, 11" (JOINTED)
- (2) PORTLAND CEMENT CONCRETE SHOULDERS, 11"
- (3) STABILIZED SUBBASE HOT MIX ASPHALT, 4"
- (4) AGGREGATE SUBGRADE IMPROVEMENT, 12"
- (5) SUBBASE GRANULAR MATERIAL, TYPE C, 4"
- (6) CONCRETE BARRIER WALL, SINGLE FACE, 42 INCH HEIGHT
- (7) CONCRETE BARRIER BASE
- (8) TOPSOIL FURNISH AND PLACE, 4" AND SEEDING OR SODDING, (SEE EROSION CONTROL PLANS)
- (9) PIPE UNDERDRAIN TYPE 2 6"
- (10) TEMPORARY PAVEMENT (SEE TYPICAL SECTION SHEET FOR DETAILS)
- (11) SUBBASE GRANULAR MATERIAL, TYPE B 4"
- (12) TEMPORARY CONCRETE BARRIER (TO REMAIN PERMANENTLY)
- (13) CONCRETE GUTTER, TYPE B
- (14) #6 TIE BARS, 24" LONG AT 24" C-C (INCLUDED IN PRICE FOR BID FOR CURB AND GUTTER)
- (15) #6 TIE BARS, 30" LONG AT 36" C-C (INCLUDED IN PRICE FOR BID FOR PCC PAVEMENT)



DI60X93-sht-Typical-02.dgn	DESIGNED - OPS	REVISED -
USER NAME = MSBilliot	DRAWN - OPS	REVISED -
PLOT SCALE = 20.0000' / in.	CHECKED - MJE	REVISED -
PLOT DATE = 11/10/2017	DATE - 11-10-2017	REVISED -

**STATE OF ILLINOIS
DEPARTMENT OF TRANSPORTATION**

SCALE:	SHEET 17	OF 17	SHEETS	STA.	TO STA.
--------	----------	-------	--------	------	---------

F.A.I. RTE.	SECTION	COUNTY	TOTAL SHEETS	SHEET NO.
90/94/290	2014-013R&B-R	COOK	409	42
CONTRACT NO. 60X93				
ILLINOIS FED. AID PROJECT				

APPENDIX E

APPENDIX E
BORING LOCATION PLANS
AND SOIL PROFILES

ROADWAY GEOTECHNICAL REPORT

JANE BYRNE INTERCHANGE RECONSTRUCTION
60X93 AND 60X79 RAMP COMPLETION
SECTION 2014-013R&R-B
COOK COUNTY, ILLINOIS

FOR


FOR AECOM
303 EAST WACKER DRIVE
CHICAGO, IL 60601

Prepared by
WANG ENGINEERING
1145 NORTH MAIN STREET
LOMBARD, IL 60148

LEGEND:



SB90-SGB-25 Borehole Number
581.55 ft, Elevation
1515+33.53, 22.36 RT Station, offset

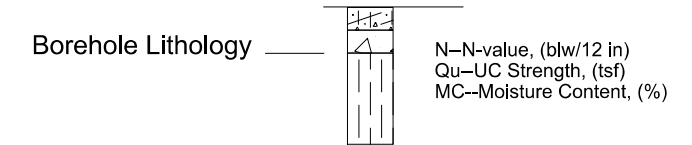




- ▽ Water Level Reading at time of drilling.
- ▽ Water Level Reading 24-hr after drilling or at end of drilling

Lithology Graphics

- | | | | |
|--|-----------------------------|--|-----------------------------|
| | Pavement | | Silt, Silty Loam |
| | Concrete | | Loam |
| | Crushed stone | | Sand, Sandy Loam |
| | Topsoil | | Coarse sand |
| | Clay | | Gravelly sand, sandy gravel |
| | Silty Clay, Silty Clay Loam | | |
| | Clay Loam | | |

APRIL 02, 2018
WANG PROJECT 1100-04-01

FILE PATH = p:\6179-PMINT\pccom\line\local\loc_0502_nia\Documents\01_Americas\Tennessee\station\60269938_Circle\Phase_1\1000_CAD\006_Roadway\Exhibits\016079-Ext-Boring-Loc-03.dgn

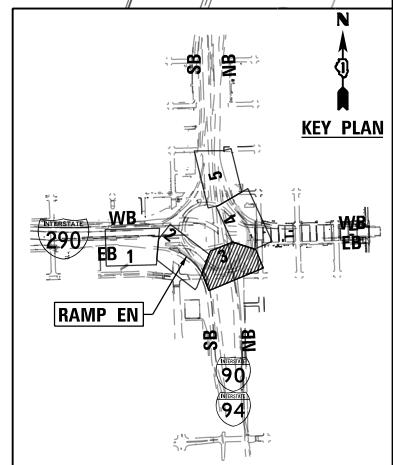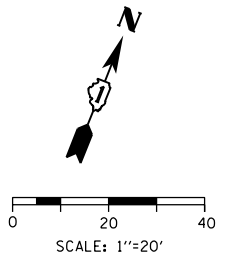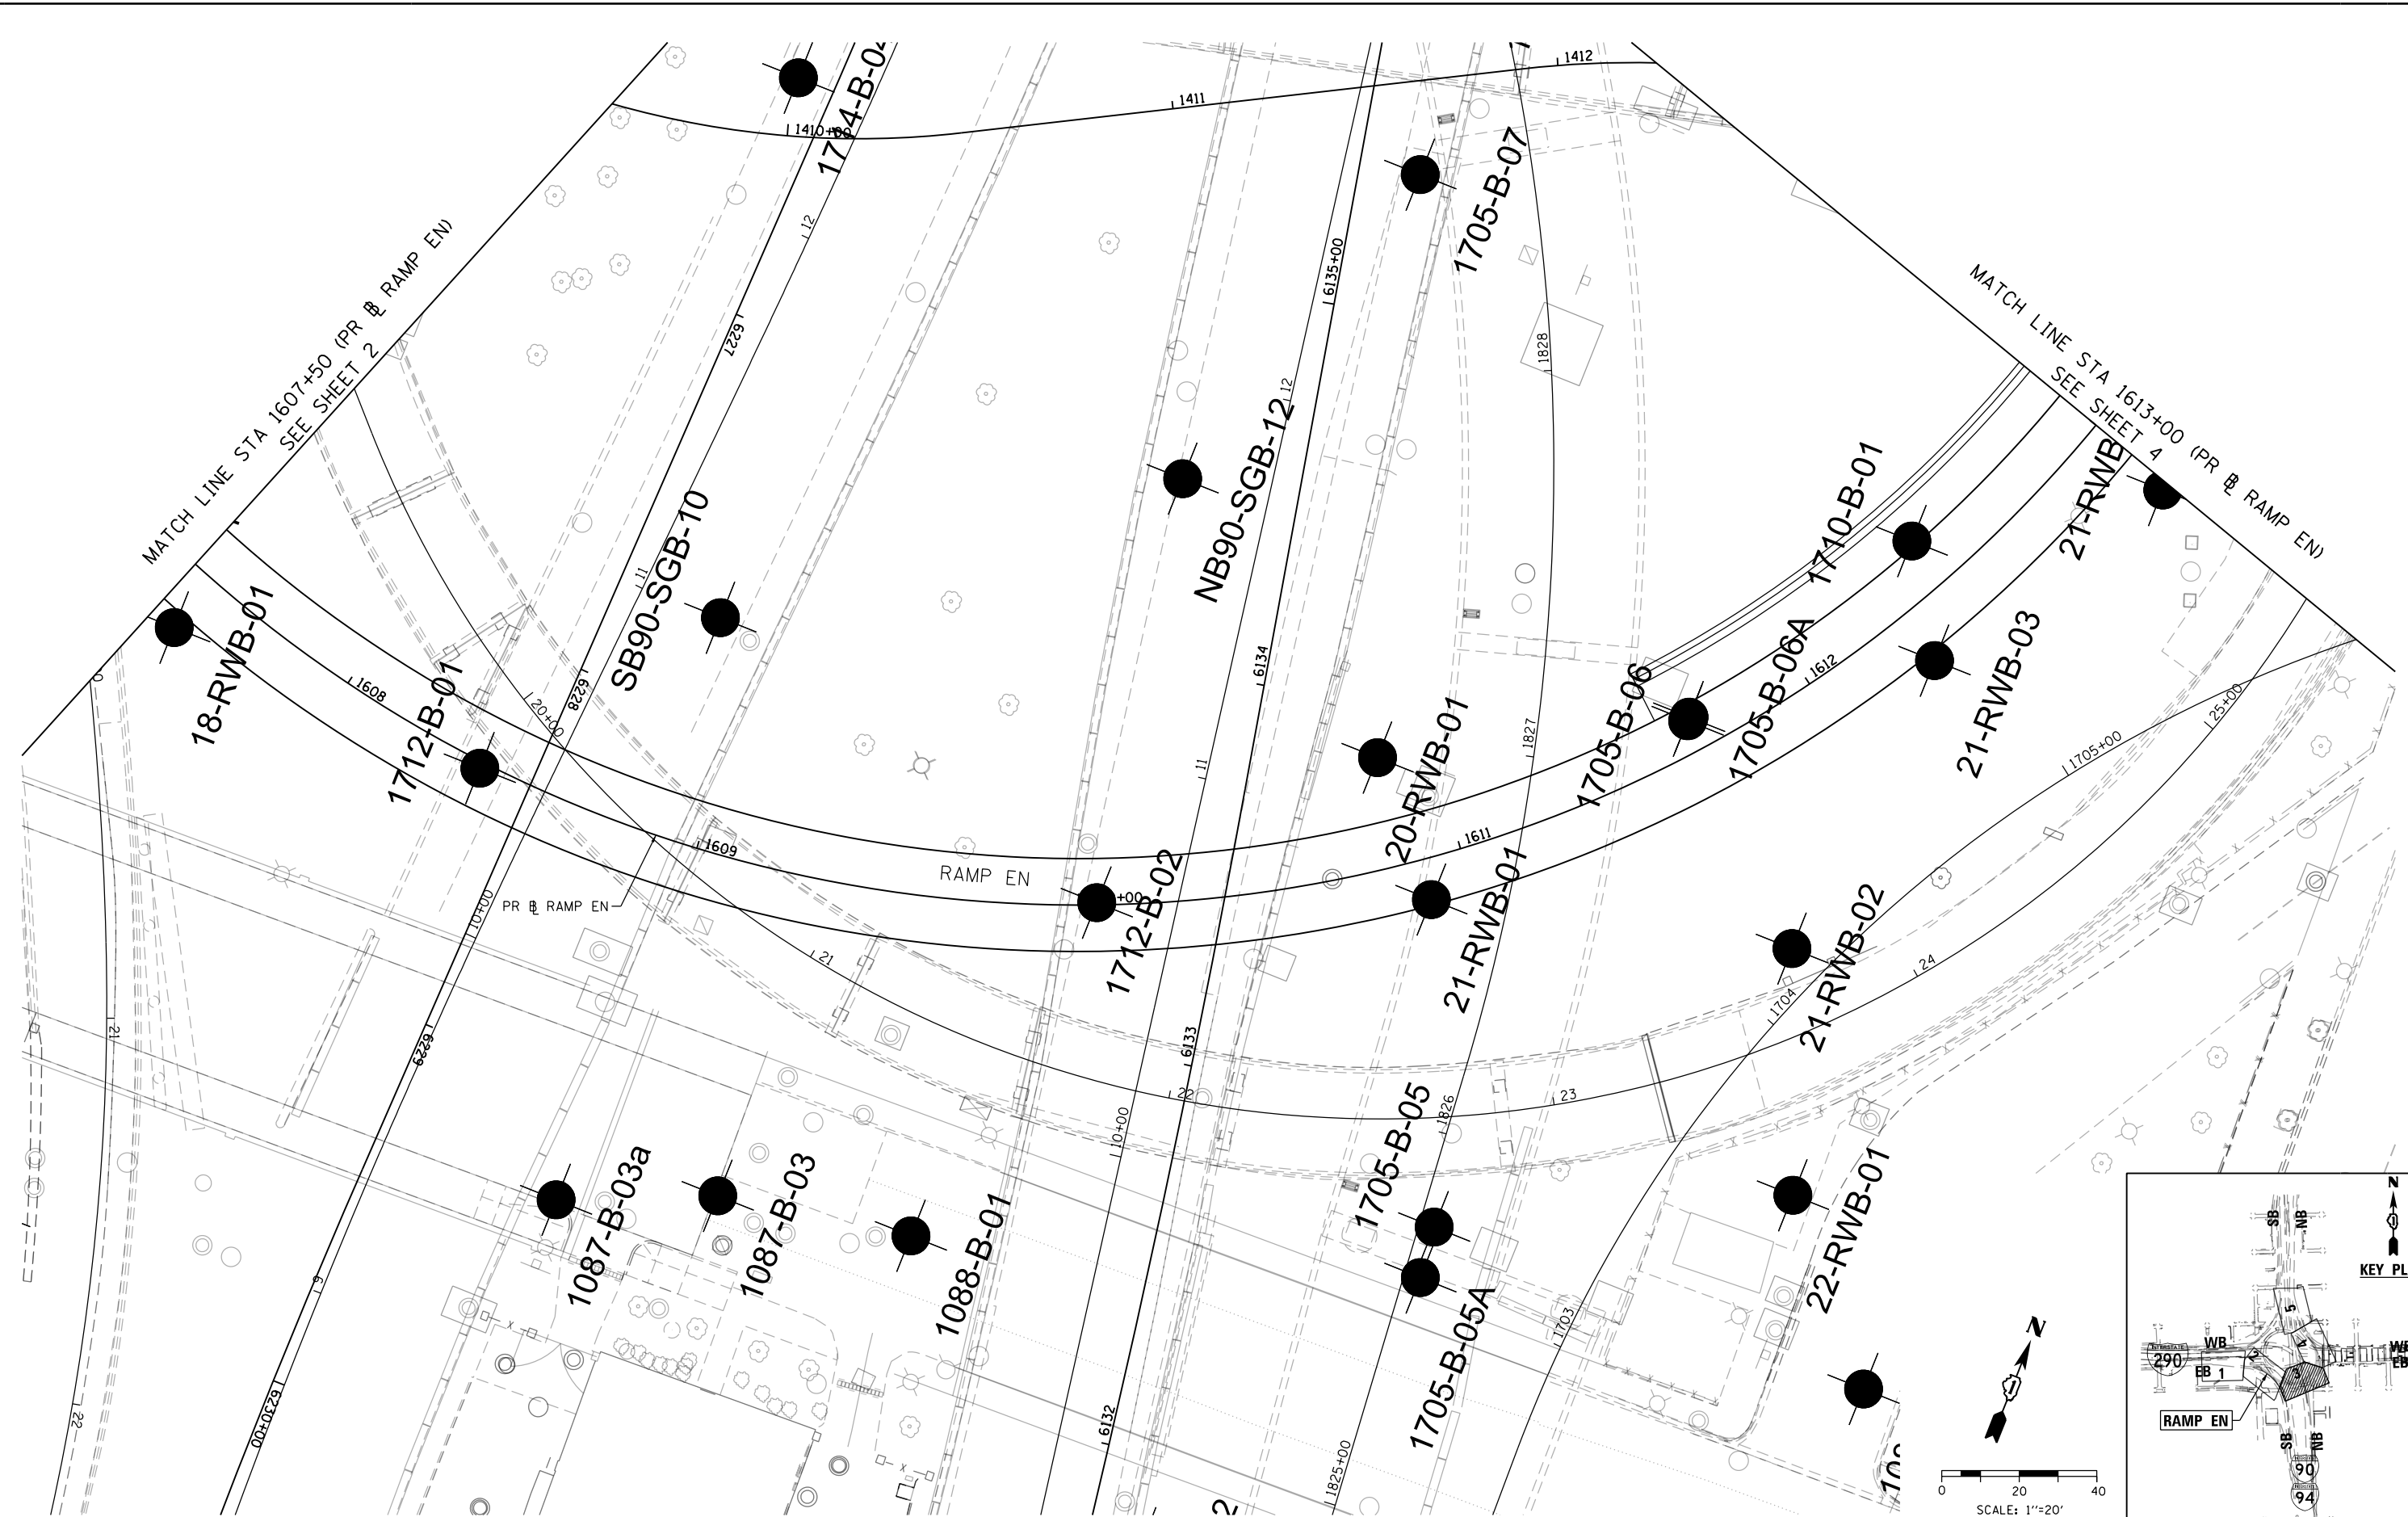

D160X79-EXH-Boring-Loc-03.dgn
USER NAME = MSBilliot
PLOT SCALE = 40.0000' / in.
PLOT DATE = 10/10/2017

DESIGNED -	REVISED -
DRAWN -	REVISED -
CHECKED -	REVISED -
DATE - \$DATE	REVISED -




**STATE OF ILLINOIS
DEPARTMENT OF TRANSPORTATION**

**EXISTING BORING LOCATIONS
RAMP EN**

SCALE: 1"=20' SHEET 3 OF 5 SHEETS STA. 1607+50 TO STA. 1613+00

F.A.I. RTE.	SECTION	COUNTY	TOTAL SHEETS	SHEET NO.
90/94/290	2014-005R&B	COOK		
CONTRACT NO. 60X79				
ILLINOIS FED. AID PROJECT				

FILE PATH = p:\61779-PMINT\pmin\loc\loc_0502_n\Documents\01_Americas\TranSystems\loc\loc_0502_n\6079-Ext-Boring-Loc-04.dgn

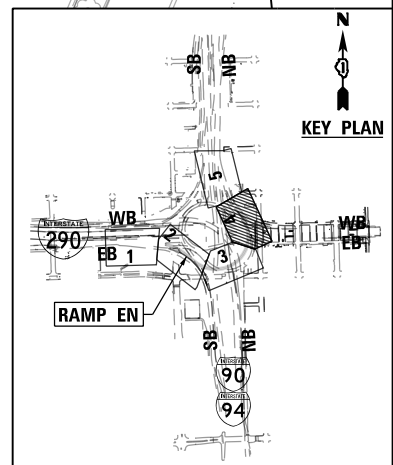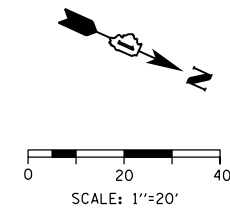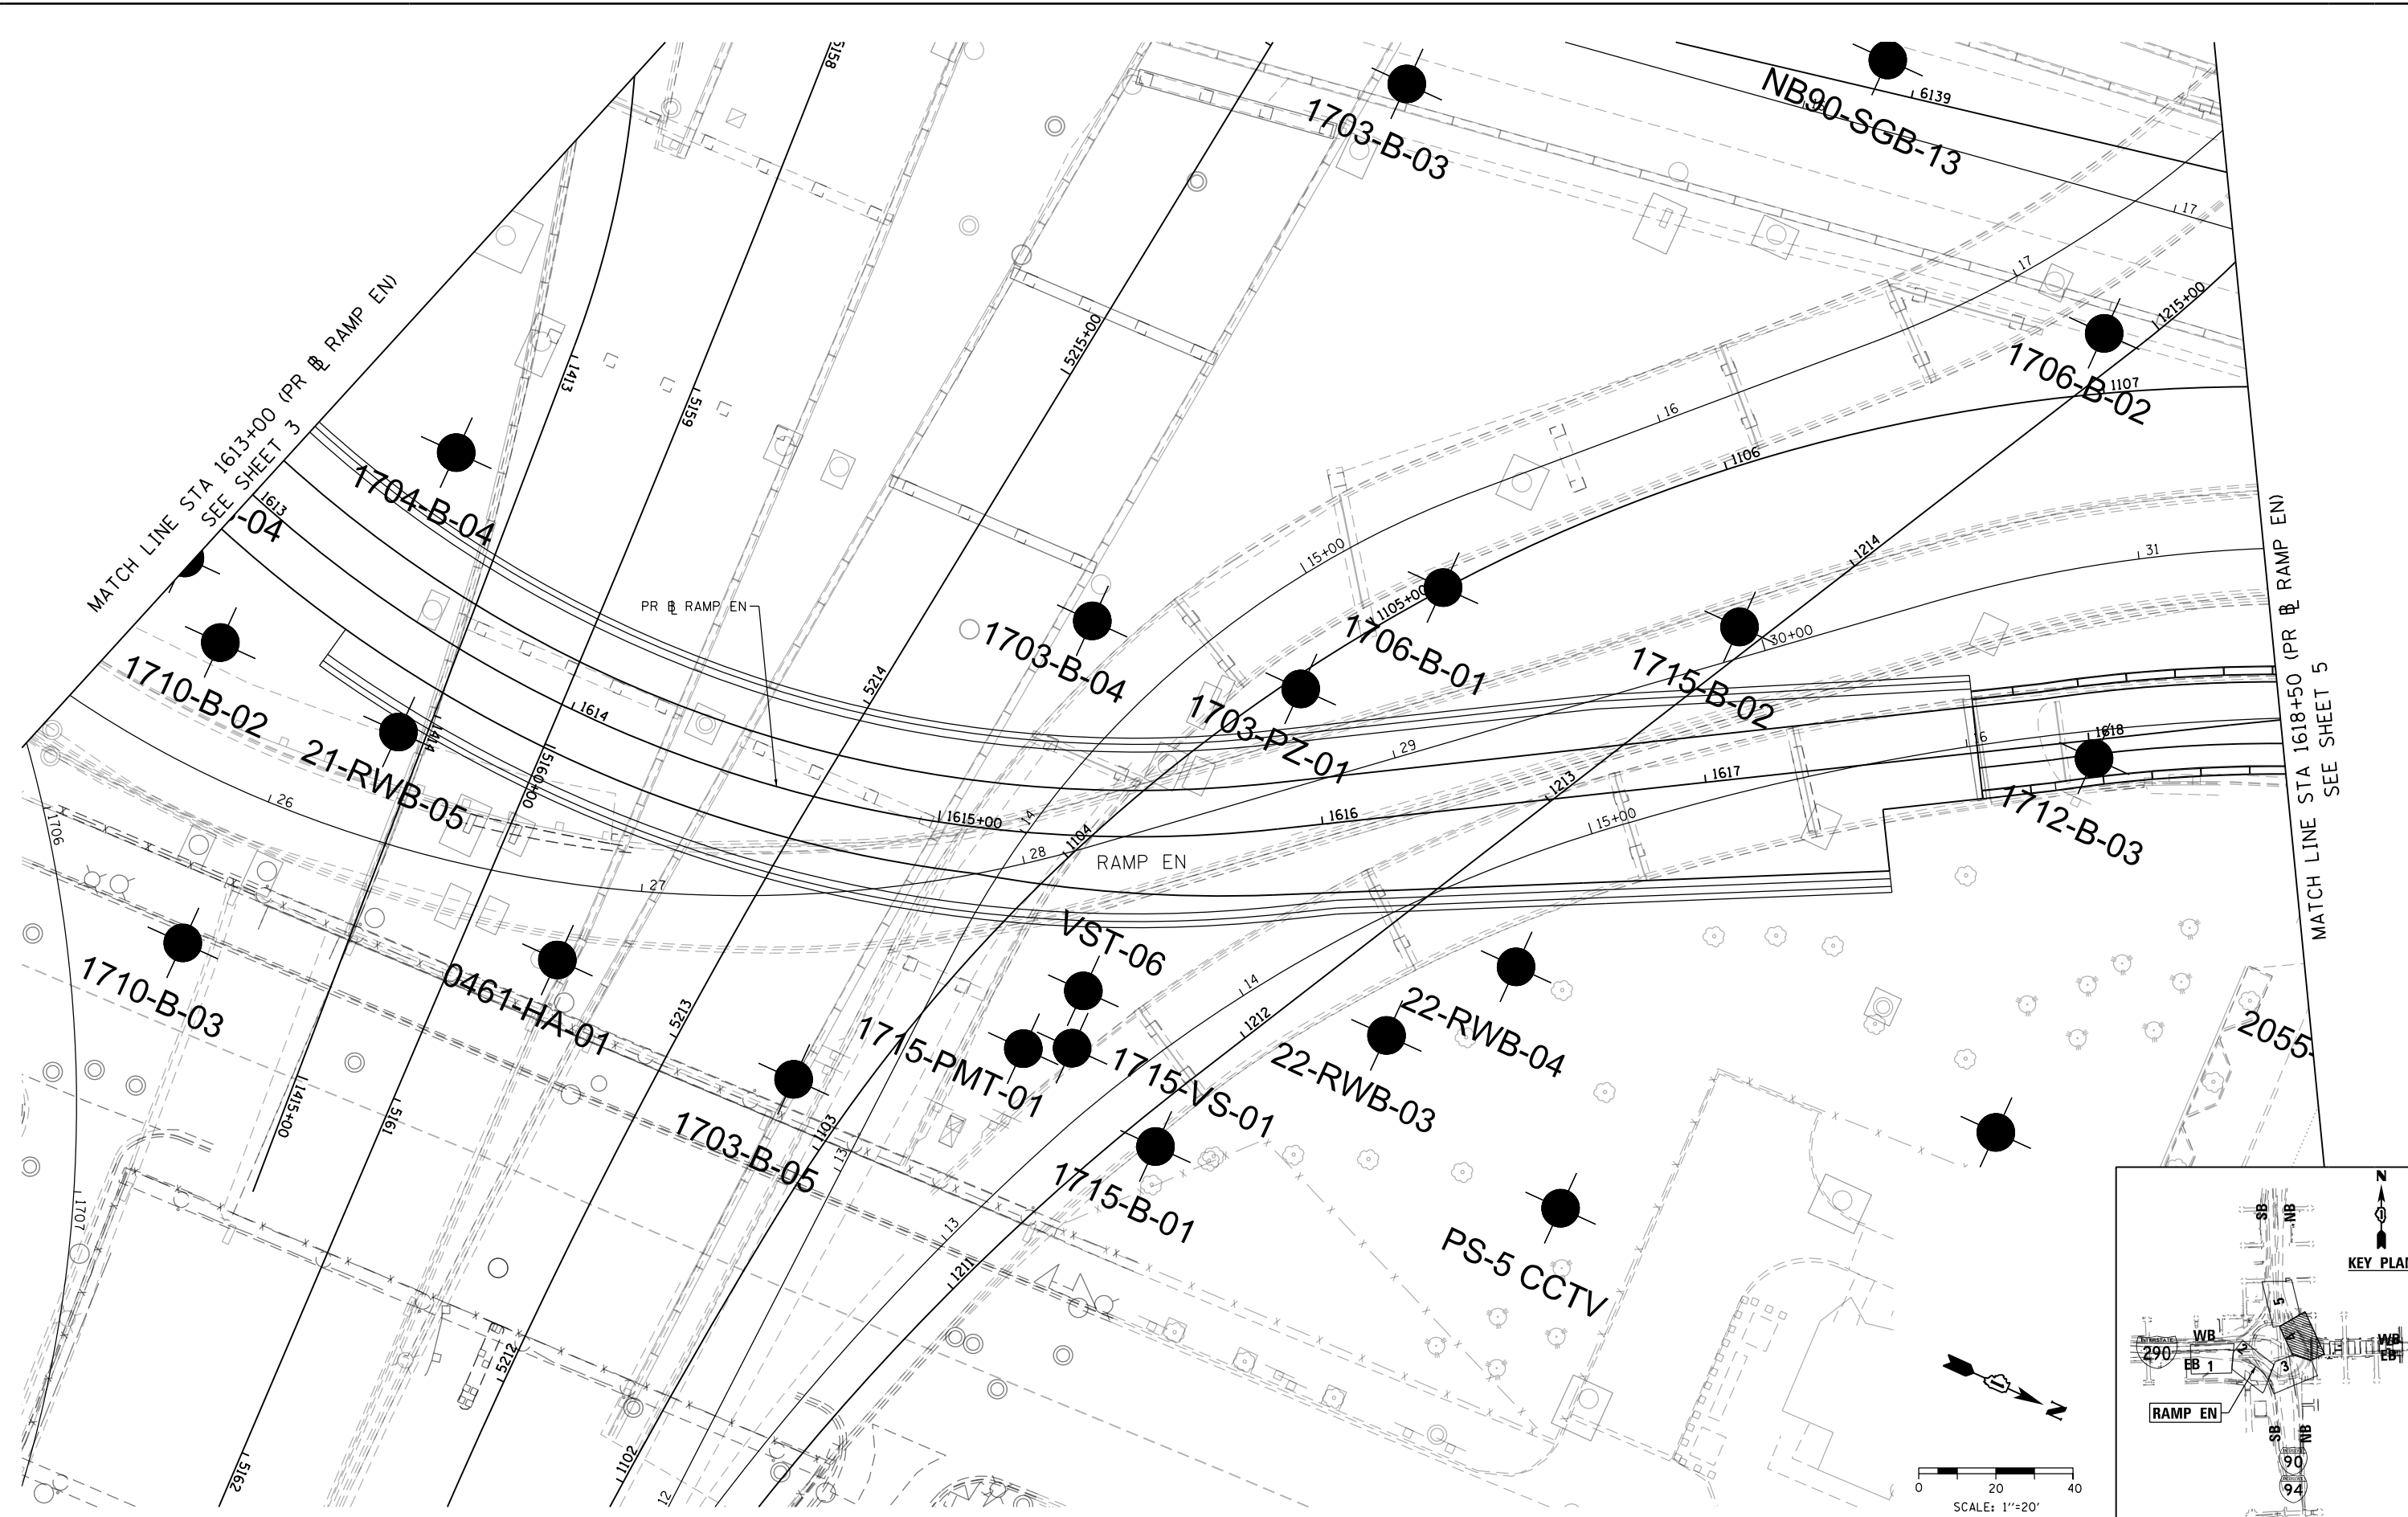


D160X79-EXH-Boring-Loc-04.dgn	DESIGNED -	REVISED -
USER NAME = MSBilliot	DRAWN -	REVISED -
PLOT SCALE = 40.0000' / in.	CHECKED -	REVISED -
PLOT DATE = 10/10/2017	DATE - \$DATE	REVISED -

**STATE OF ILLINOIS
DEPARTMENT OF TRANSPORTATION**

EXISTING BORING LOCATIONS RAMP EN		
SCALE: 1"=20'	SHEET 4 OF 5 SHEETS	STA. 1613+00 TO STA. 1618+50

F.A.I. RTE.	SECTION	COUNTY	TOTAL SHEETS	SHEET NO.
90/94/290	2014-005R&B	COOK		
CONTRACT NO. 60X79				
ILLINOIS FED. AID PROJECT				

FILE PATH = p:\6179-P\INT\p\INT.dwg\CDM_D902_NA\Documents\01_Americas\T\engp\station\60269938_Circle\Phase_1\1000_CAD\006_Roadway\Exhibits\016079-Exh-Boring-Loc-05.dgn

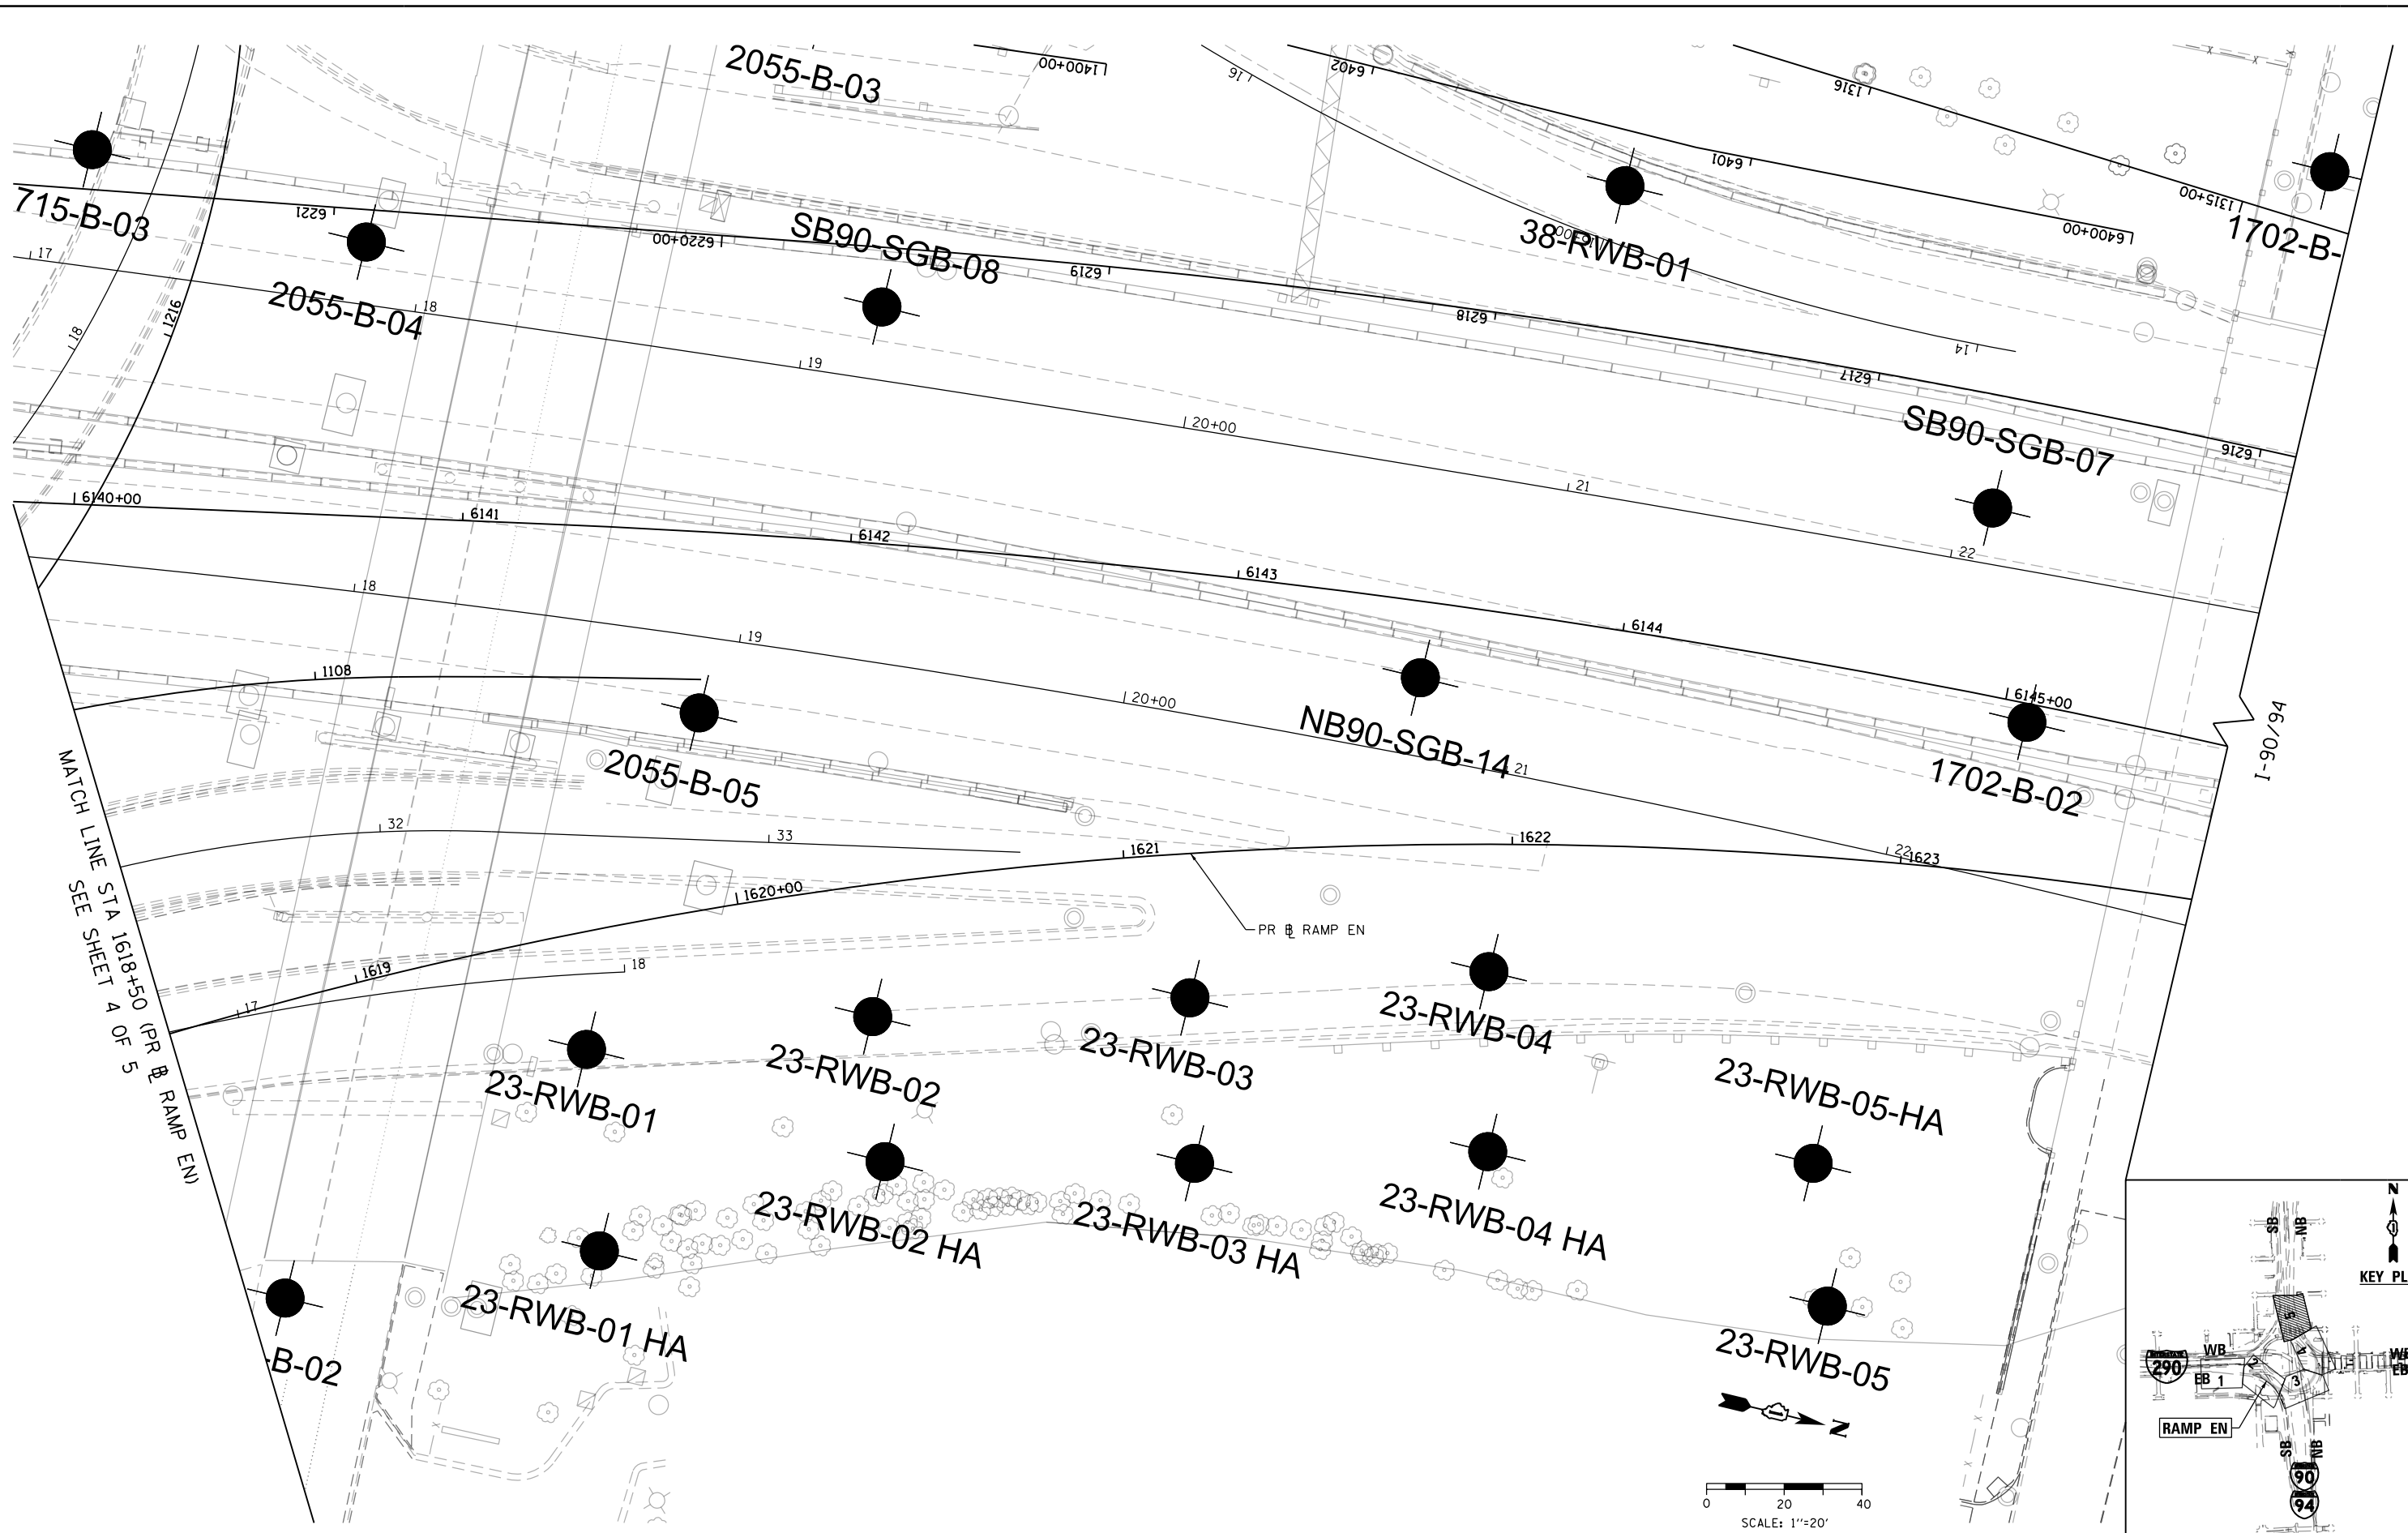


MATCH LINE SEE SHEET 4 OF 5 (PR & RAMP EN)

I-90/94

PR & RAMP EN

SCALE: 1"=20'

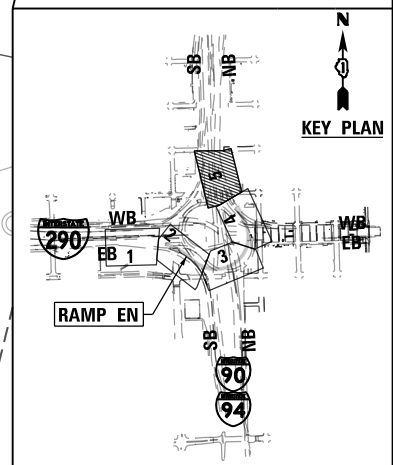

D160X79-EXH-Boring-Loc-05.dgn
USER NAME = MSBilliot
PLOT SCALE = 40.0000' / in.
PLOT DATE = 10/10/2017

DESIGNED -	REVISED -
DRAWN -	REVISED -
CHECKED -	REVISED -
DATE - \$DATE	REVISED -

**STATE OF ILLINOIS
DEPARTMENT OF TRANSPORTATION**


**EXISTING BORING LOCATIONS
RAMP EN**

SCALE: 1"=20' SHEET 5 OF 5 SHEETS STA. 1618+50 TO STA. 1623+00

F.A.I. RTE.	SECTION	COUNTY	TOTAL SHEETS	SHEET NO.
90/94/290	2014-005R&B	COOK		
CONTRACT NO. 60X79				
ILLINOIS FED. AID PROJECT				

PLAN	SURVEYED	DATE
	PLOTTED	BY
	CHECKED	
	ALIGNED	
	CAD FILE NAME	
NOTE BOOK NO.		

PROFILE	SURVEYED	DATE
	PLOTTED	BY
	CHECKED	
	GRADES	
	STRUCTURE	
NOTE BOOK NO.	NOT AT THIS OFFICE	

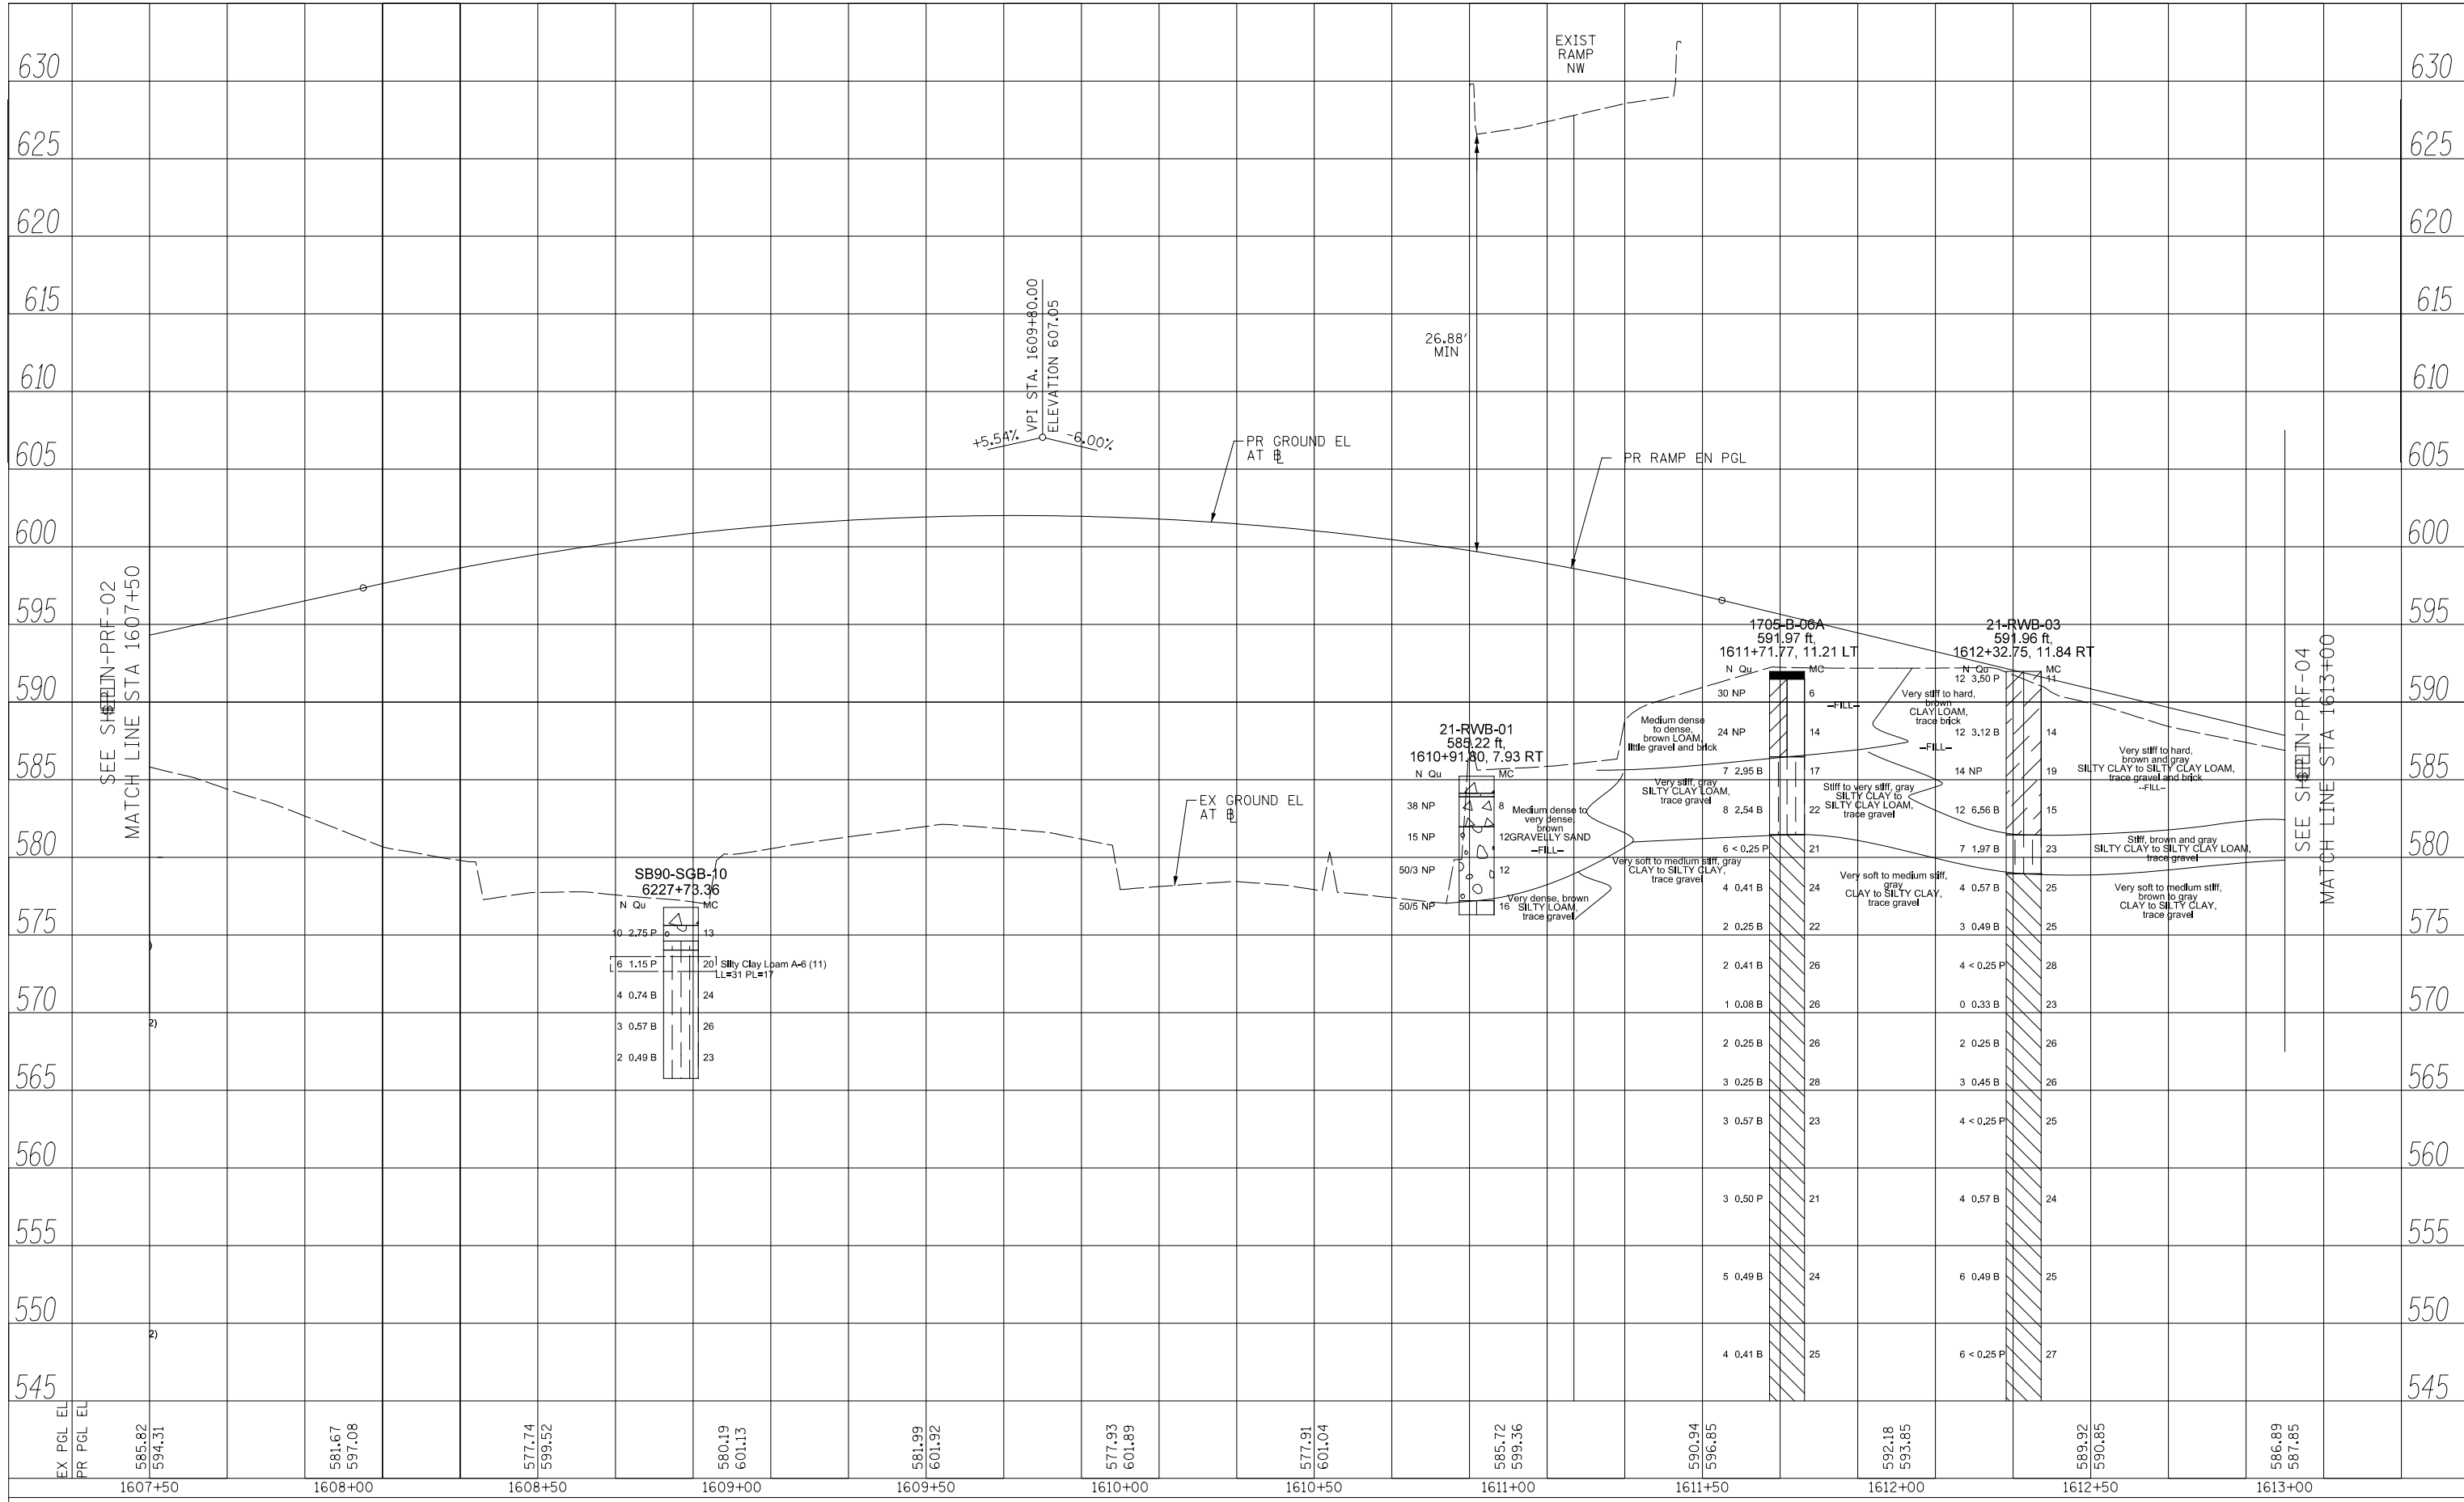

FILE PATH = \$FILE\$

DESIGNED	- \$PLN-PRF-03-DE	REVISED	-
DRAWN	- \$PLN-PRF-03-DR	REVISED	-
CHECKED	- \$PLN-PRF-03-CH	REVISED	-
DATE	- \$DATE	REVISED	-


**STATE OF ILLINOIS
DEPARTMENT OF TRANSPORTATION**

ROADWAY PROFILE RAMP EN	
SCALE: 1"=20'	SHEET \$PLN-PBF-\$PLN-\$SHEETS
STA.1607+50	TO STA.1613+00

F.A.I. RTE.	SECTION	COUNTY	TOTAL SHEETS	SHEET NO.
90/94/290	2014-005R&B	COOK	4	\$PLN-PRF-02
ILLINOIS FED. AID PROJECT			CONTRACT NO. 60X79	

PLAN	SURVEYED	DATE
	PLOTTED	BY
	GRADES CHECKED	
	STRUCTURE NOTATIONS CHECKED	
	NOTE BOOK NO.	
	CADD FILE NAME	

PROFILE	SURVEYED	DATE
	PLOTTED	BY
	GRADES CHECKED	
	STRUCTURE NOTATIONS CHECKED	
	NOTE BOOK NO.	
	CADD FILE NAME	

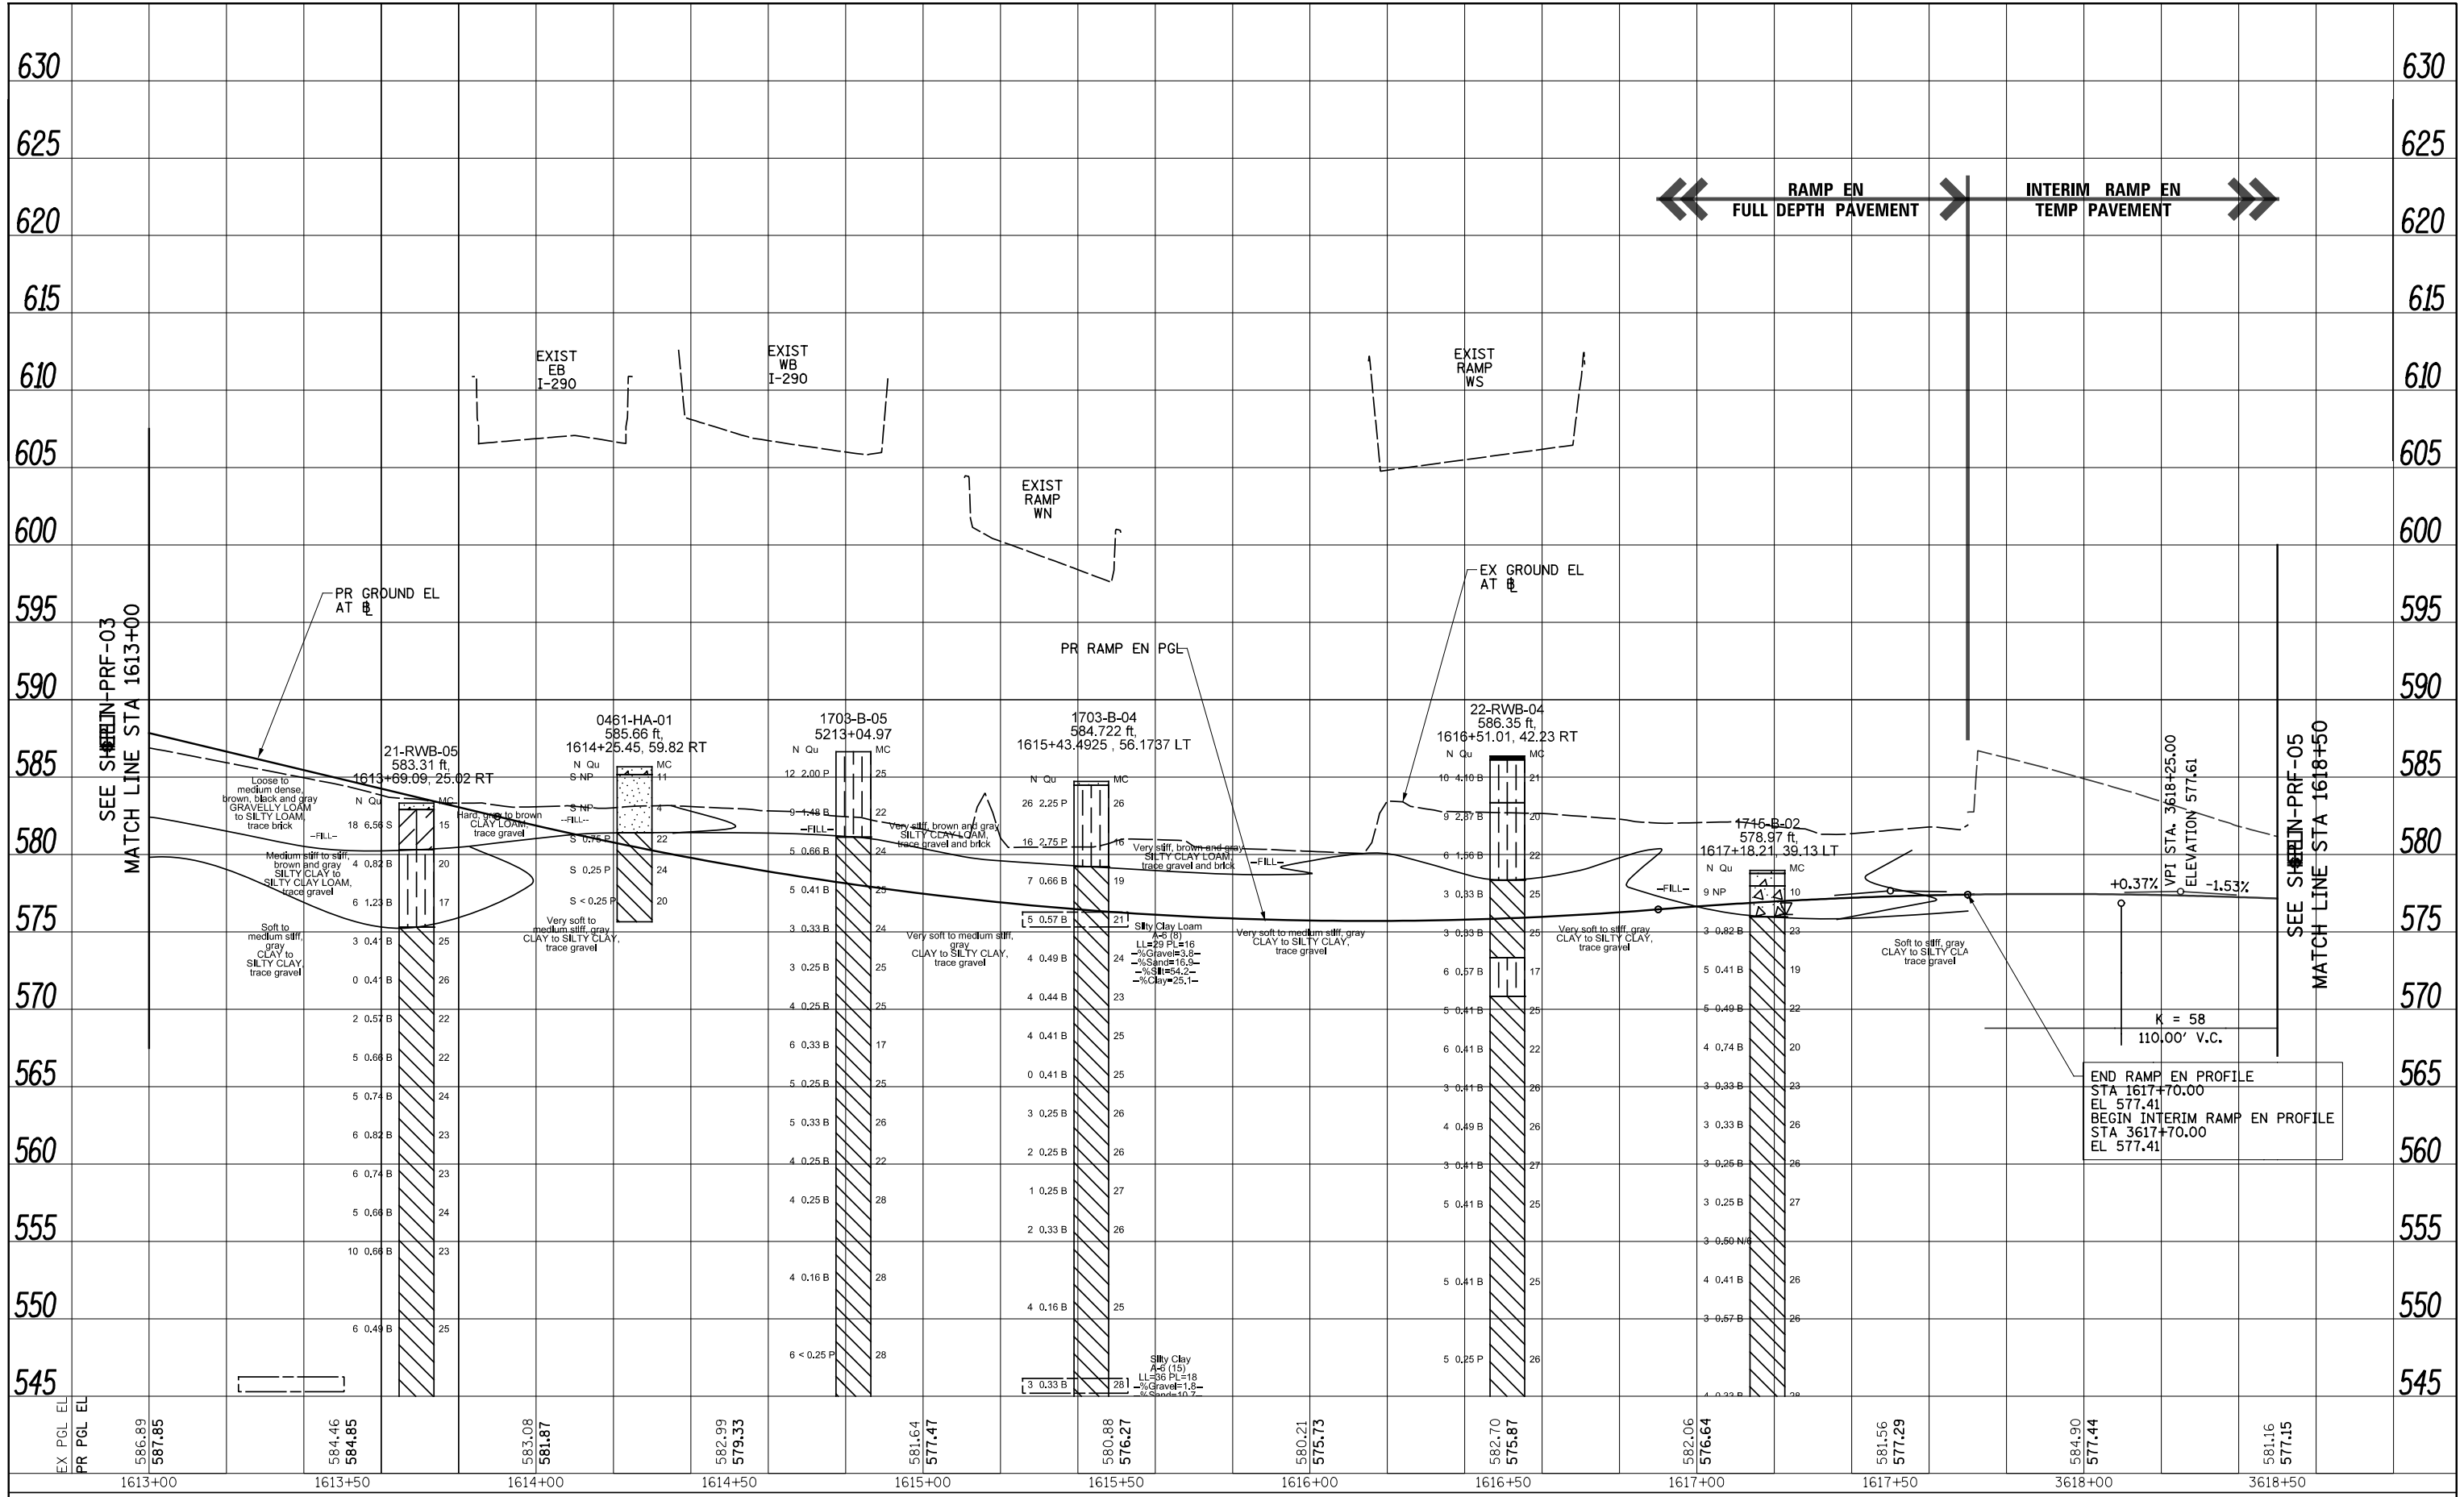

FILE PATH = \$FILEL\$

#FILES*	DESIGNED - \$PLN-PRF-04-DE	REVISED -
USER NAME = \$USER*	DRAWN - \$PLN-PRF-04-DR	REVISED -
PLOT SCALE = \$SCALE*	CHECKED - \$PLN-PRF-04-CH	REVISED -
PLOT DATE = \$DATE*	DATE - \$DATE	REVISED -


**STATE OF ILLINOIS
DEPARTMENT OF TRANSPORTATION**

ROADWAY PROFILE RAMP EN	
SCALE: 1"=20'	SHEET \$PLN-PBF-\$PLN-\$SHEETS TO STA.1613+00 TO STA.1618+50

F.A.I. RTE. 90/94/290	SECTION 2014-005R&B	COUNTY COOK	TOTAL SHEETS \$TOTPLN-PRF-\$	SHEET NO. 60X79
ILLINOIS FED. AID PROJECT			CONTRACT NO. 60X79	

PLAN	SURVEYED	DATE
	PLOTTED	BY
	GRADES CHECKED	
	ALIGNED	
	STRUCTURE	
	NOT AT THIS OFFICE	
	NO.	

PROFILE	SURVEYED	DATE
	PLOTTED	BY
	GRADES CHECKED	
	ALIGNED	
	STRUCTURE	
	NOT AT THIS OFFICE	
	NO.	

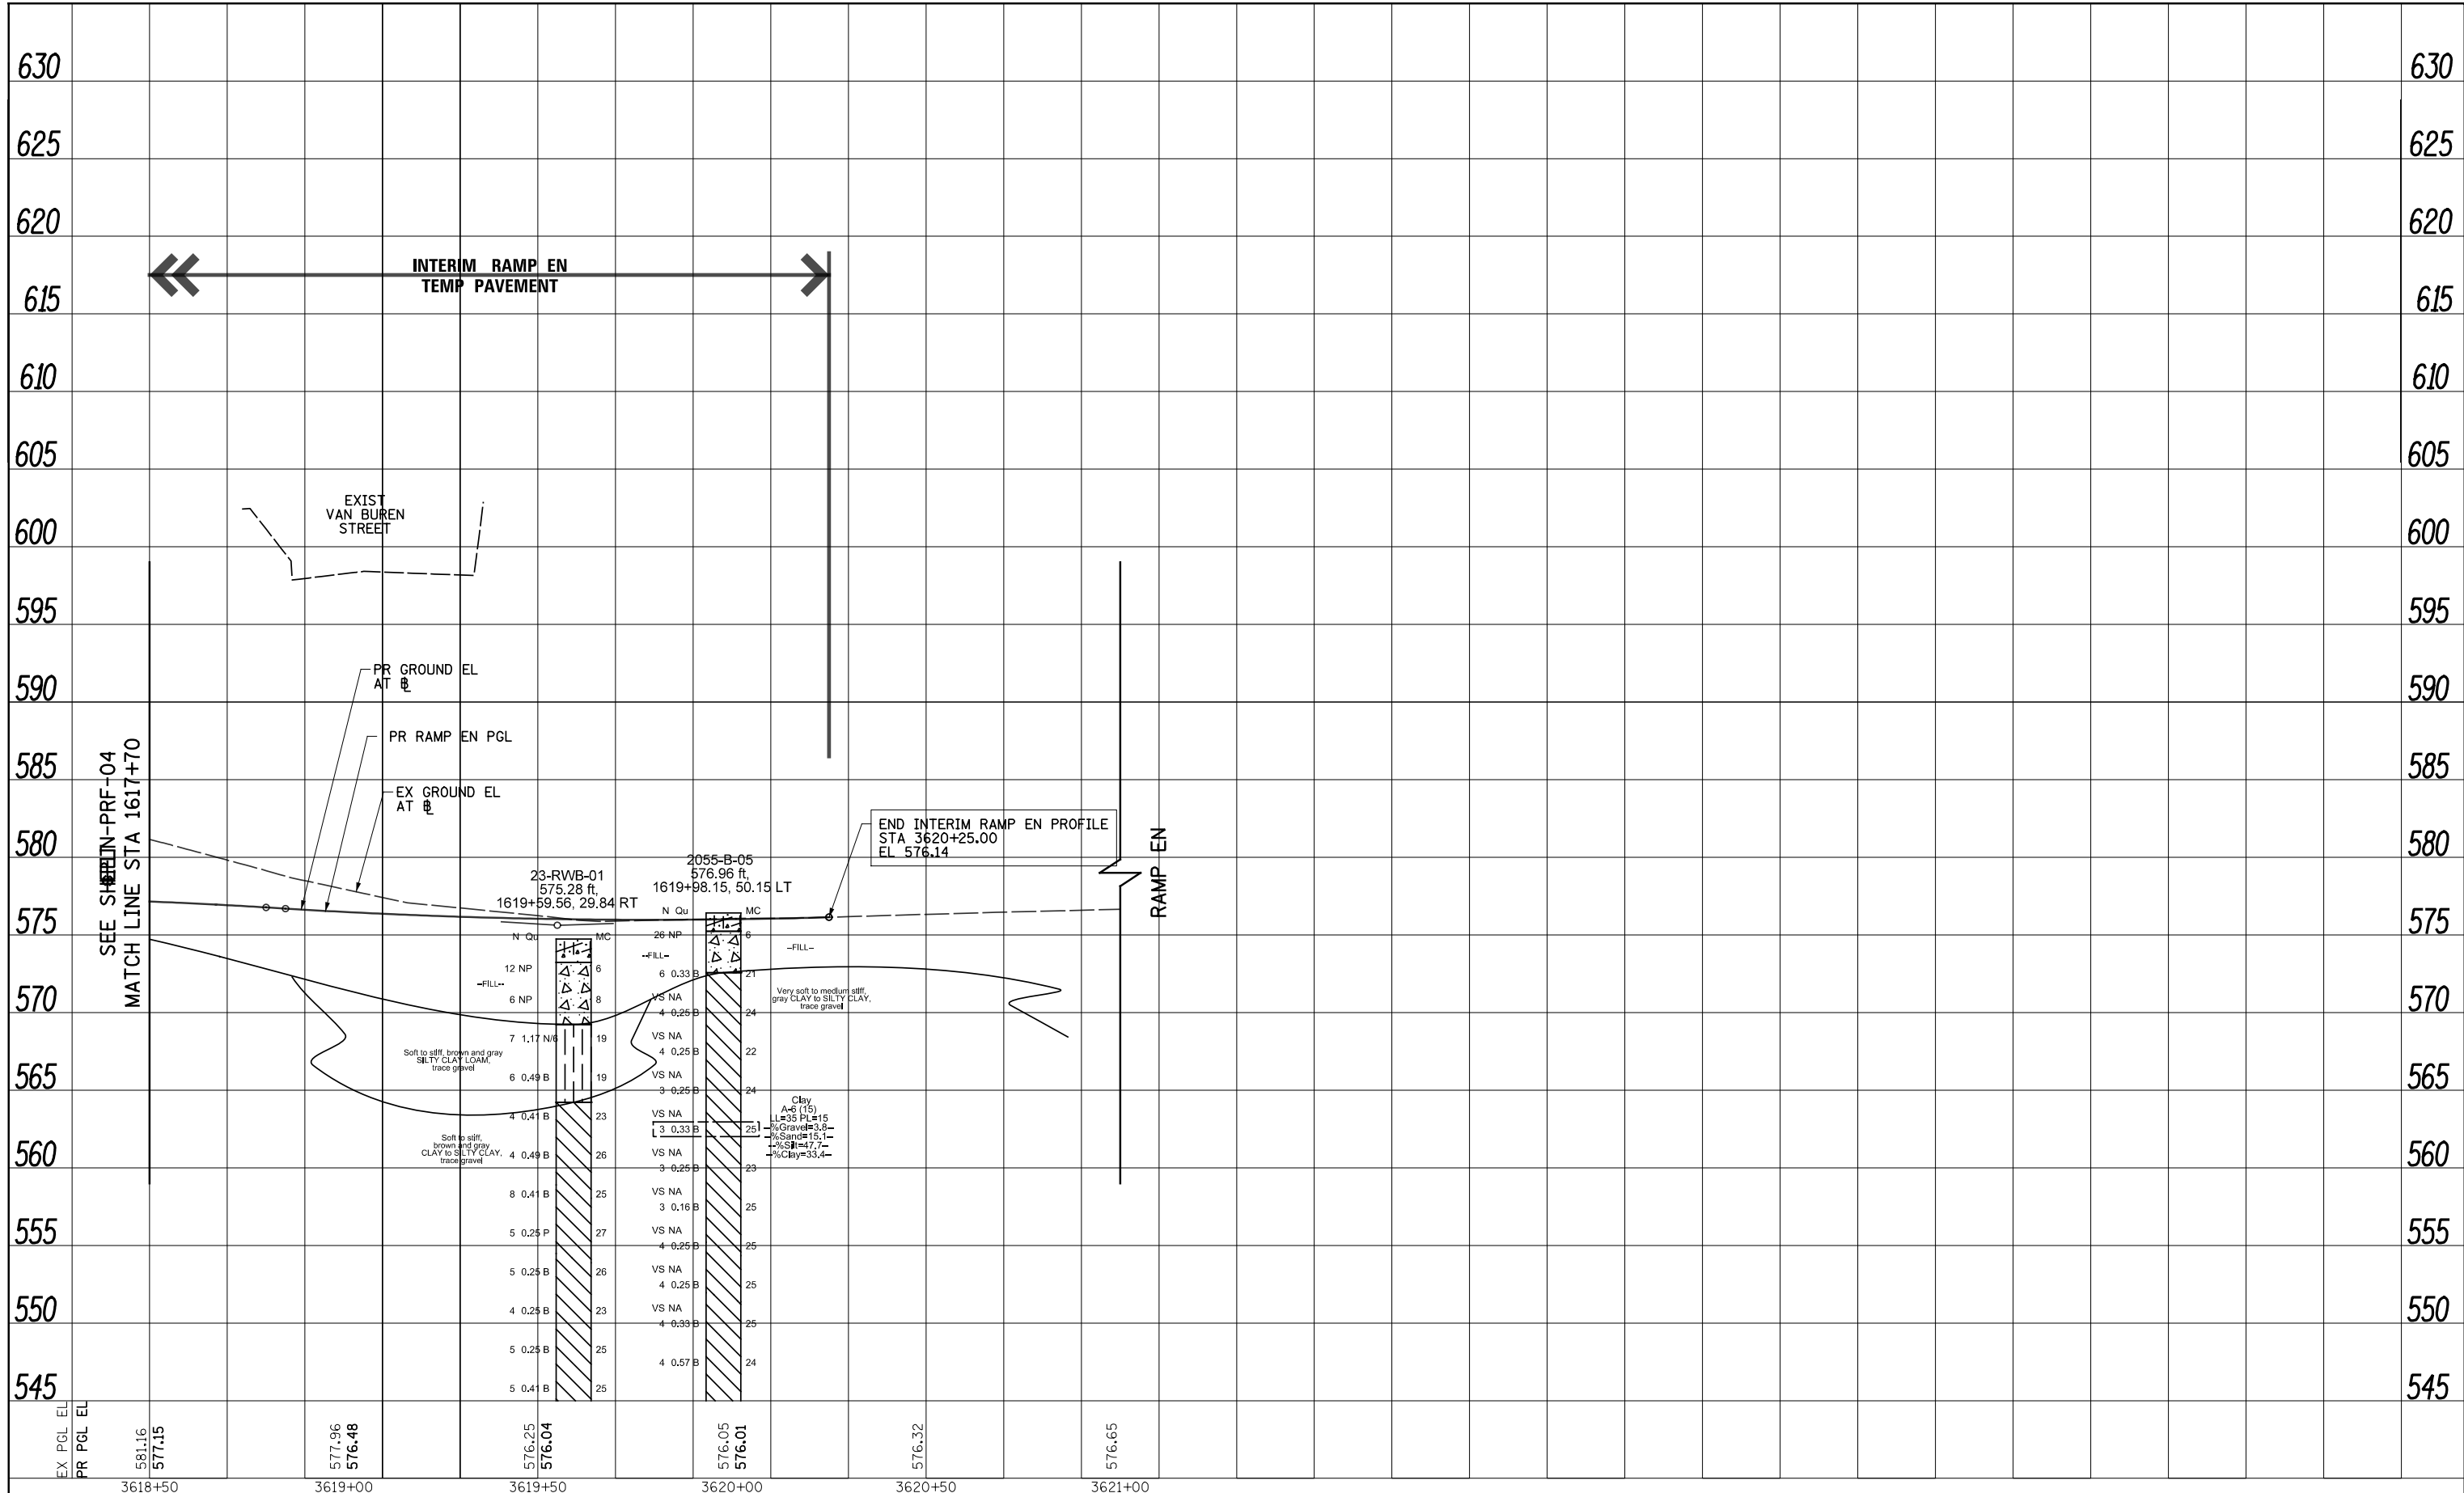

FILE PATH = \$FILEL\$


#FILES*	DESIGNED - \$PLN-PRF-05-DE	REVISED -
USER NAME = \$USER*	DRAWN - \$PLN-PRF-05-DR	REVISED -
PLOT SCALE = \$SCALE*	CHECKED - \$PLN-PRF-05-CH	REVISED -
PLOT DATE = \$DATE*	DATE - \$DATE	REVISED -

**STATE OF ILLINOIS
DEPARTMENT OF TRANSPORTATION**

ROADWAY PROFILE RAMP EN		
SCALE: 1"=20'	SHEET \$PLN-PBF-05\$ OF \$PLN-05\$ SHEETS	STA. 3618+50 TO STA. 3623+00



F.A.I. RTE.	SECTION	COUNTY	TOTAL SHEETS	SHEET NO.
90/94/290	2014-005R&B	COOK	\$TOT\$	\$SHEET\$
ILLINOIS FED. AID PROJECT			CONTRACT NO. 60X79	

FILE PATH = p:\61779-PMINT\rescom\line\local\IAC\CDM_D902_NA\Documents\01_Americas\T_engsp\station\60269938_Circle\Phase_1\1000_CAD\006_Roadway\Exhibits\0160193-Ext-Boring-Loc-01.dgn

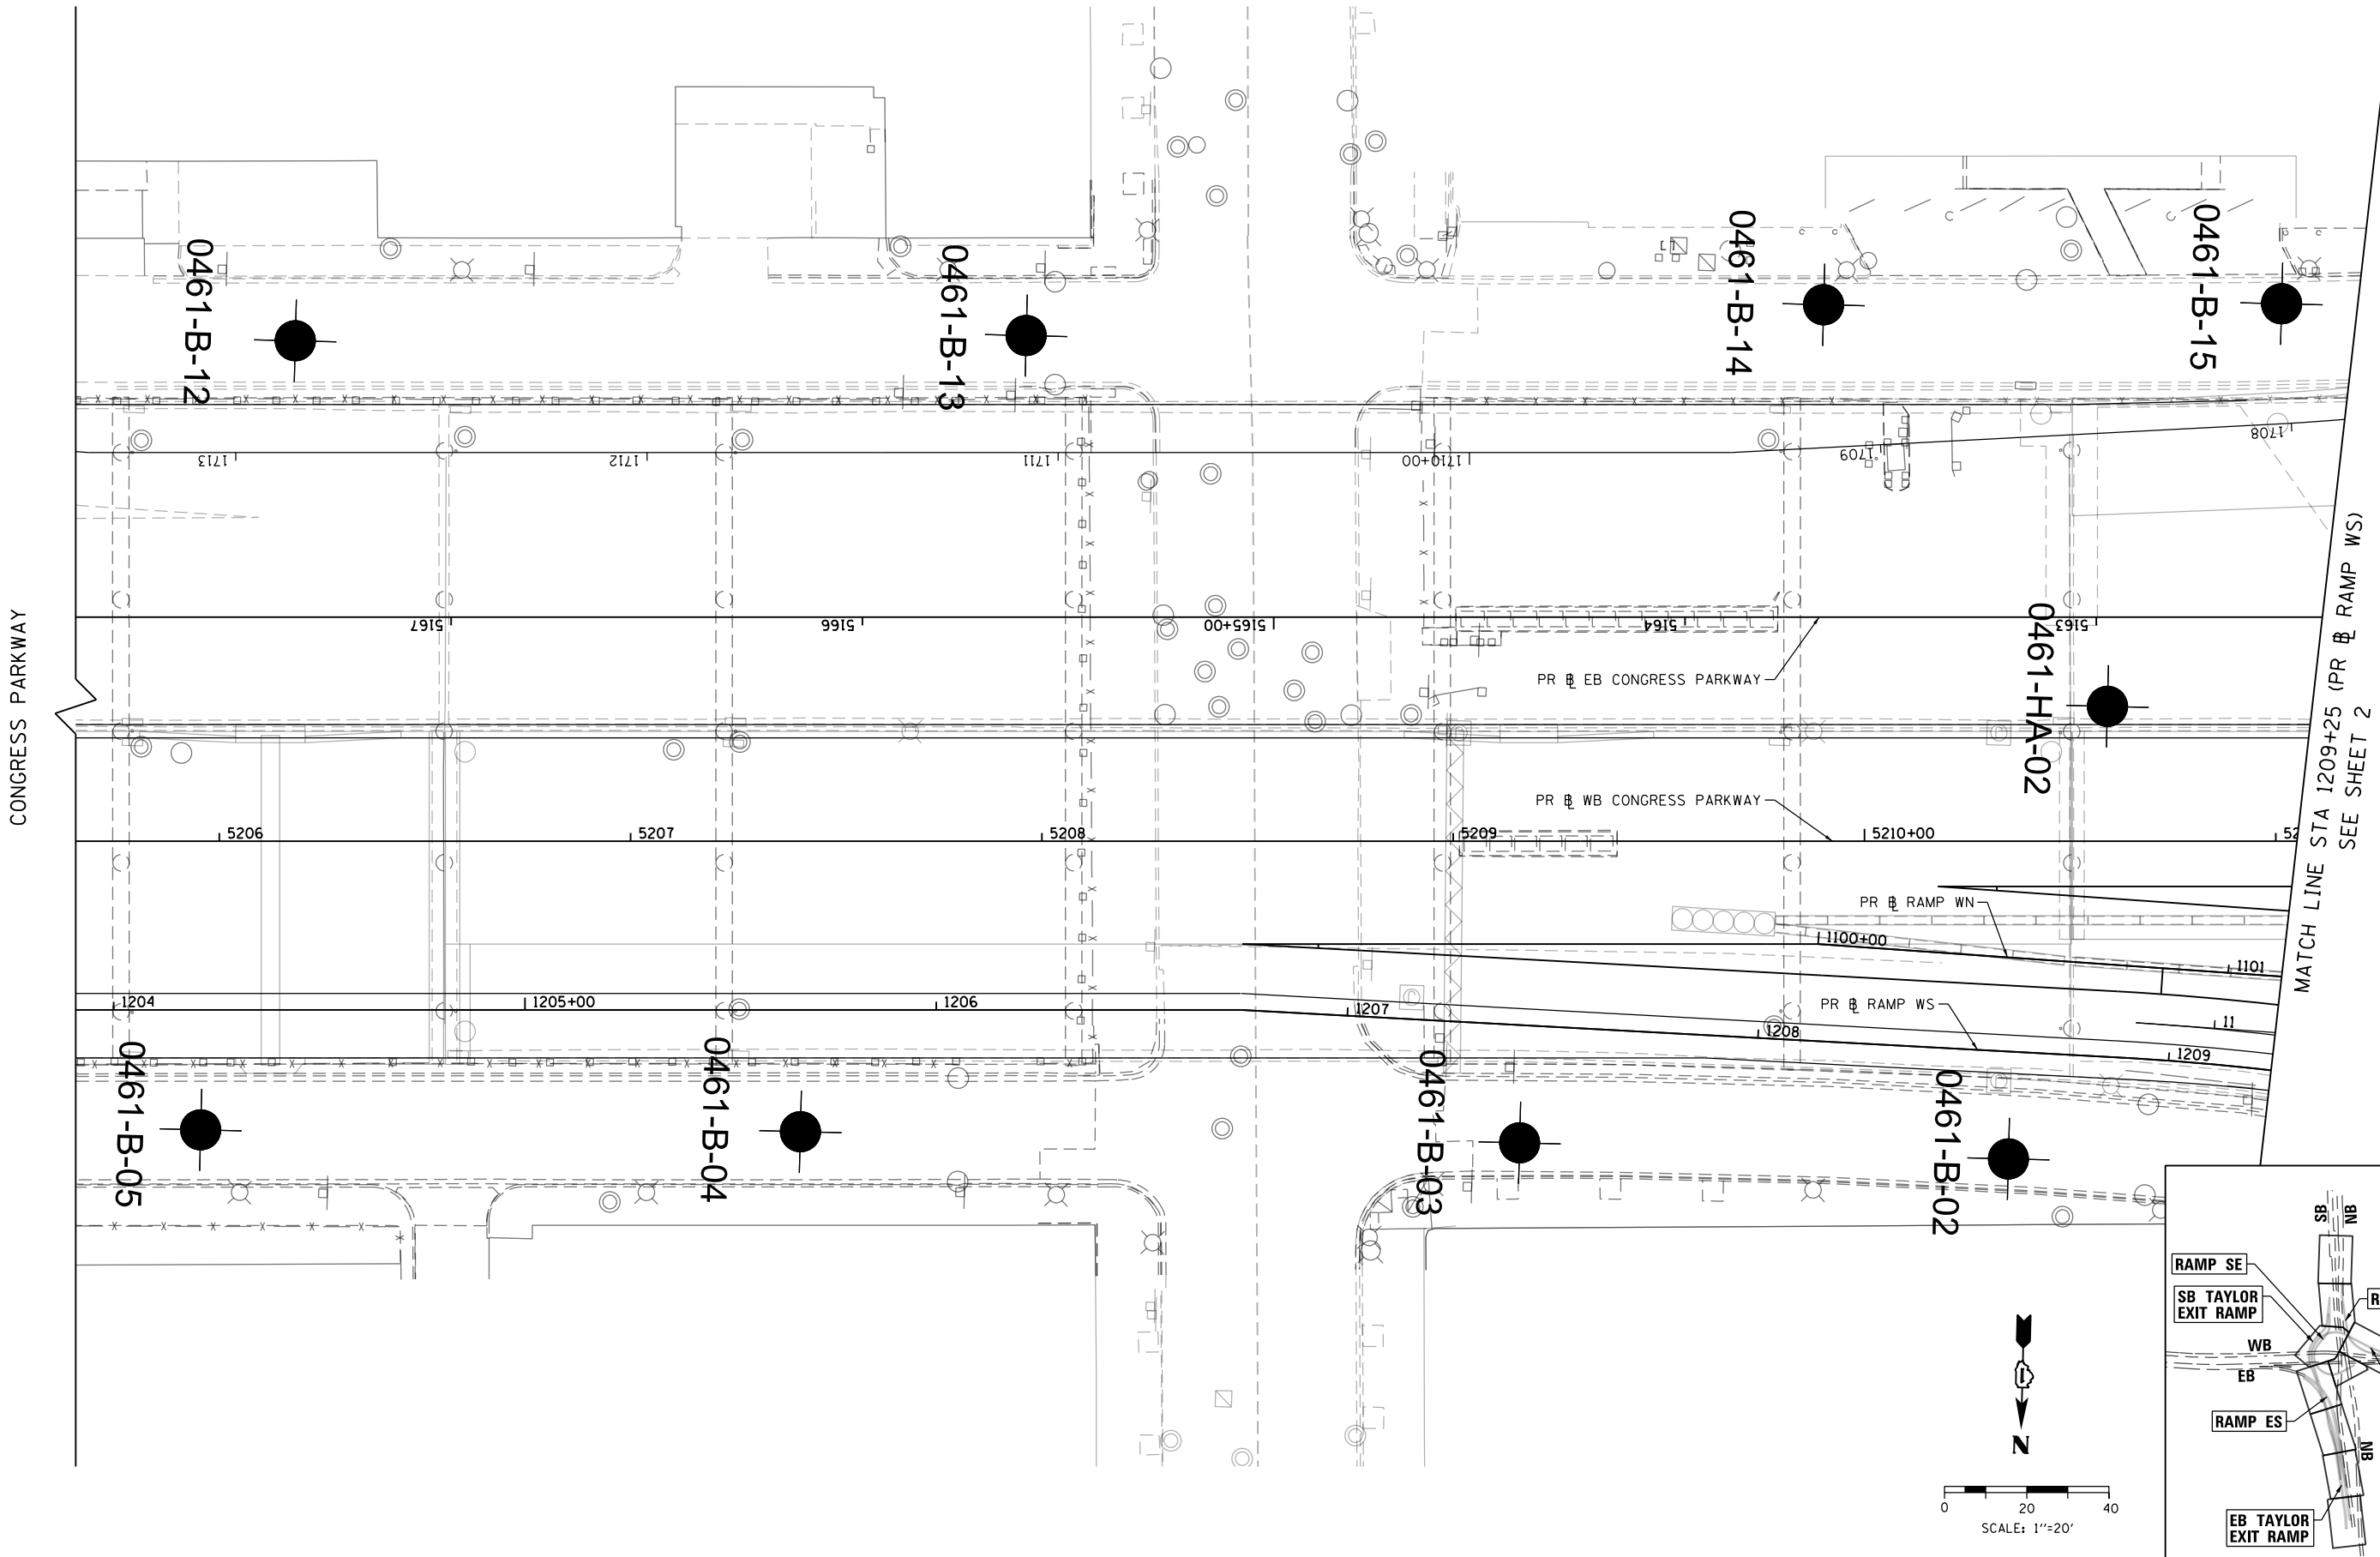

CONGRESS PARKWAY

MATCH LINE STA 1209+25 (PR & RAMP WS)
SEE SHEET 2

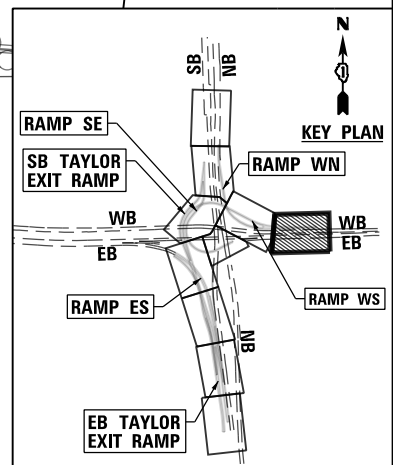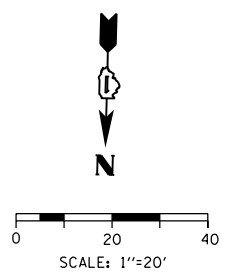

D160X93-EXH-Boring-Loc-01.dgn	DESIGNED -	REVISED -
USER NAME = MSBilliot	DRAWN -	REVISED -
PLOT SCALE = 40.0000' / in.	CHECKED -	REVISED -
PLOT DATE = 10/11/2017	DATE - \$DATE	REVISED -

DESIGNED -	REVISED -
DRAWN -	REVISED -
CHECKED -	REVISED -
DATE - \$DATE	REVISED -




**STATE OF ILLINOIS
DEPARTMENT OF TRANSPORTATION**

**EXISTING BORING LOCATIONS
INTERCHANGE RAMP COMPLETIONS**

SCALE: 1"=20' SHEET 1 OF 10 SHEETS STA. 1204+00 TO STA. 1209+25

F.A.I. RTE.	SECTION	COUNTY	TOTAL SHEETS	SHEET NO.
90/94/290	2014-013R&B-R	COOK		
CONTRACT NO. 60X93				
ILLINOIS FED. AID PROJECT				

FILE PATH = p:\61779-PMINT\p\m\loc\loc_03.dgn

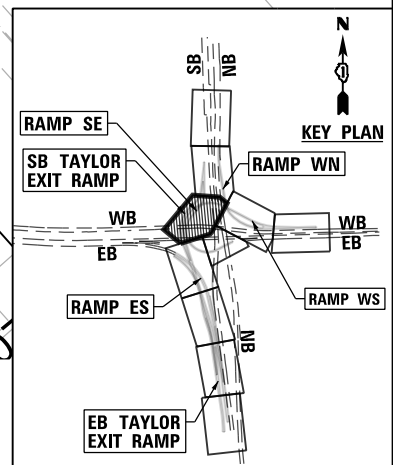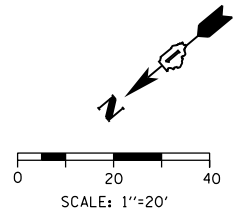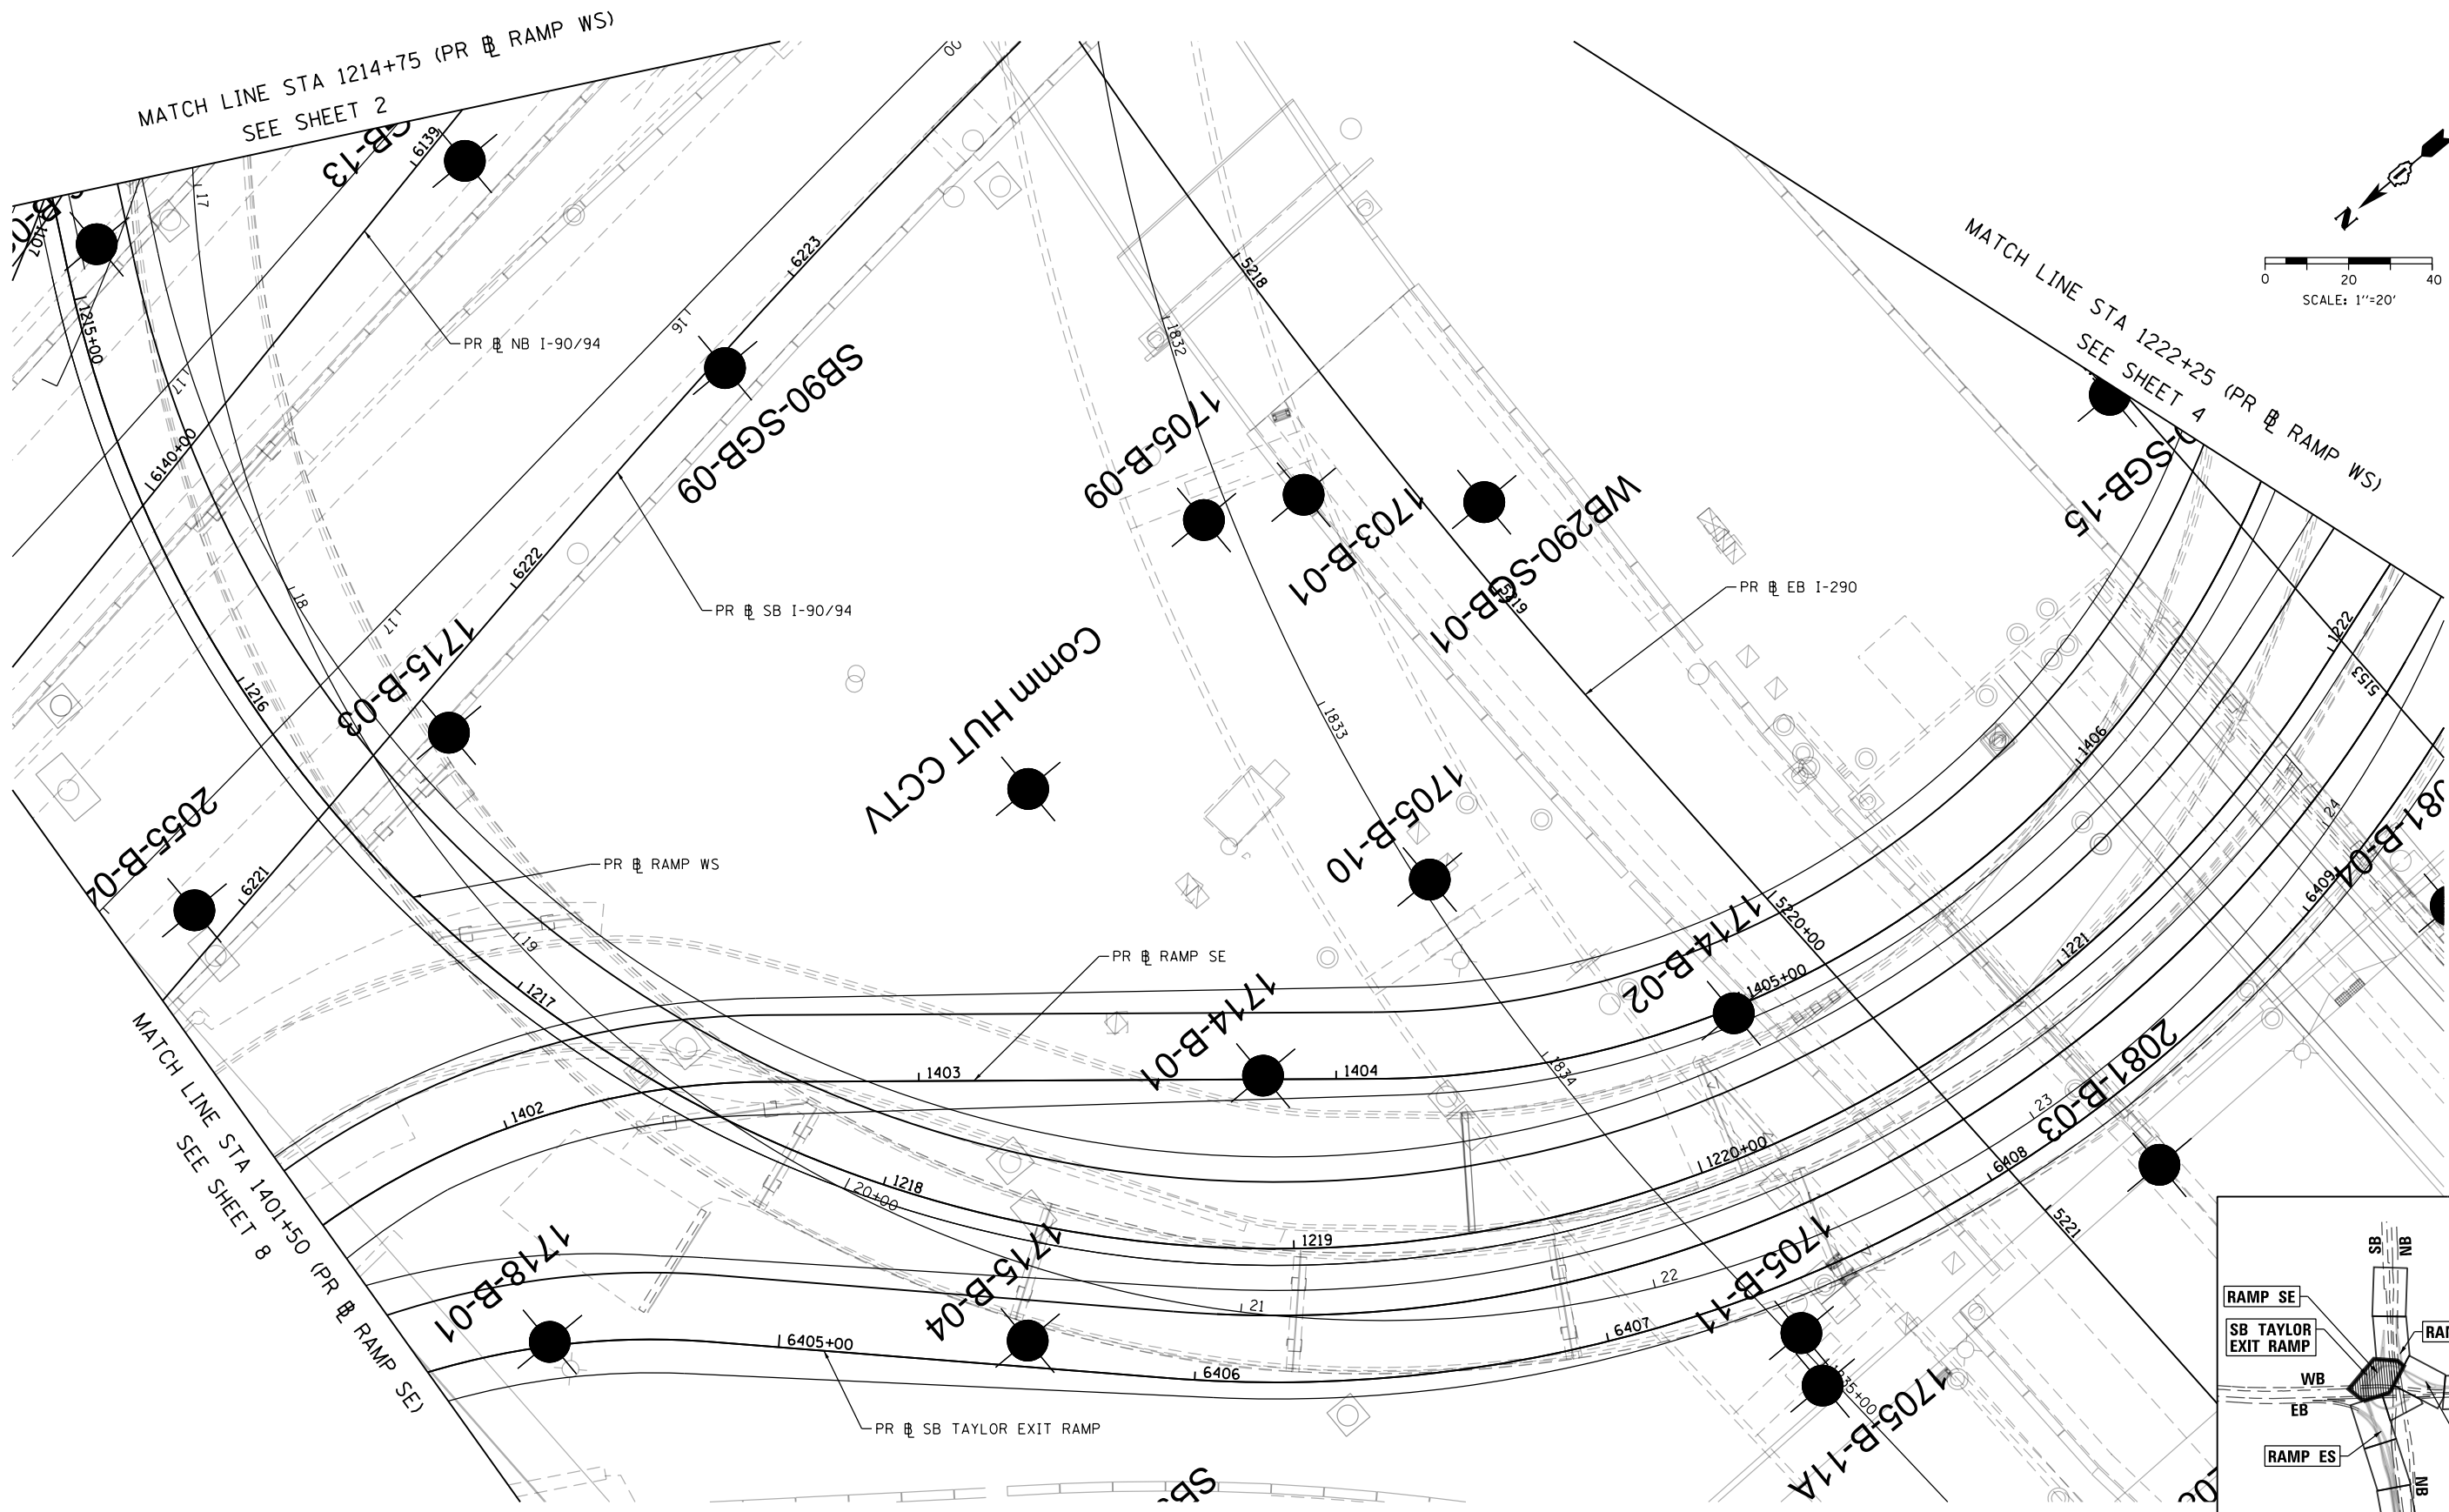

D160X93-EXH-Boring-Loc-03.dgn
USER NAME = MSBilliot
PLOT SCALE = 40.0000' / in.
PLOT DATE = 10/11/2017

DESIGNED -	REVISED -
DRAWN -	REVISED -
CHECKED -	REVISED -
DATE - \$DATE	REVISED -


**STATE OF ILLINOIS
DEPARTMENT OF TRANSPORTATION**

**EXISTING BORING LOCATIONS
INTERCHANGE RAMP COMPLETIONS**

SCALE: 1"=20' SHEET 3 OF 10 SHEETS STA. 1214+75 TO STA. 1222+25



F.A.I. RTE.	SECTION	COUNTY	TOTAL SHEETS	SHEET NO.
90/94/290	2014-013R&B-R	COOK		
CONTRACT NO. 60X93				
ILLINOIS FED. AID PROJECT				

FILE PATH = p:\61779-PMINT\pccom\line\local\Boring\04_D902_NA\Documents\01_Americas\T\engor\station\60269938_Circle\Phase_1\1000_CAD\006_Roadway\Exhibits\0160193-Ext-Boring-Loc-04.dgn

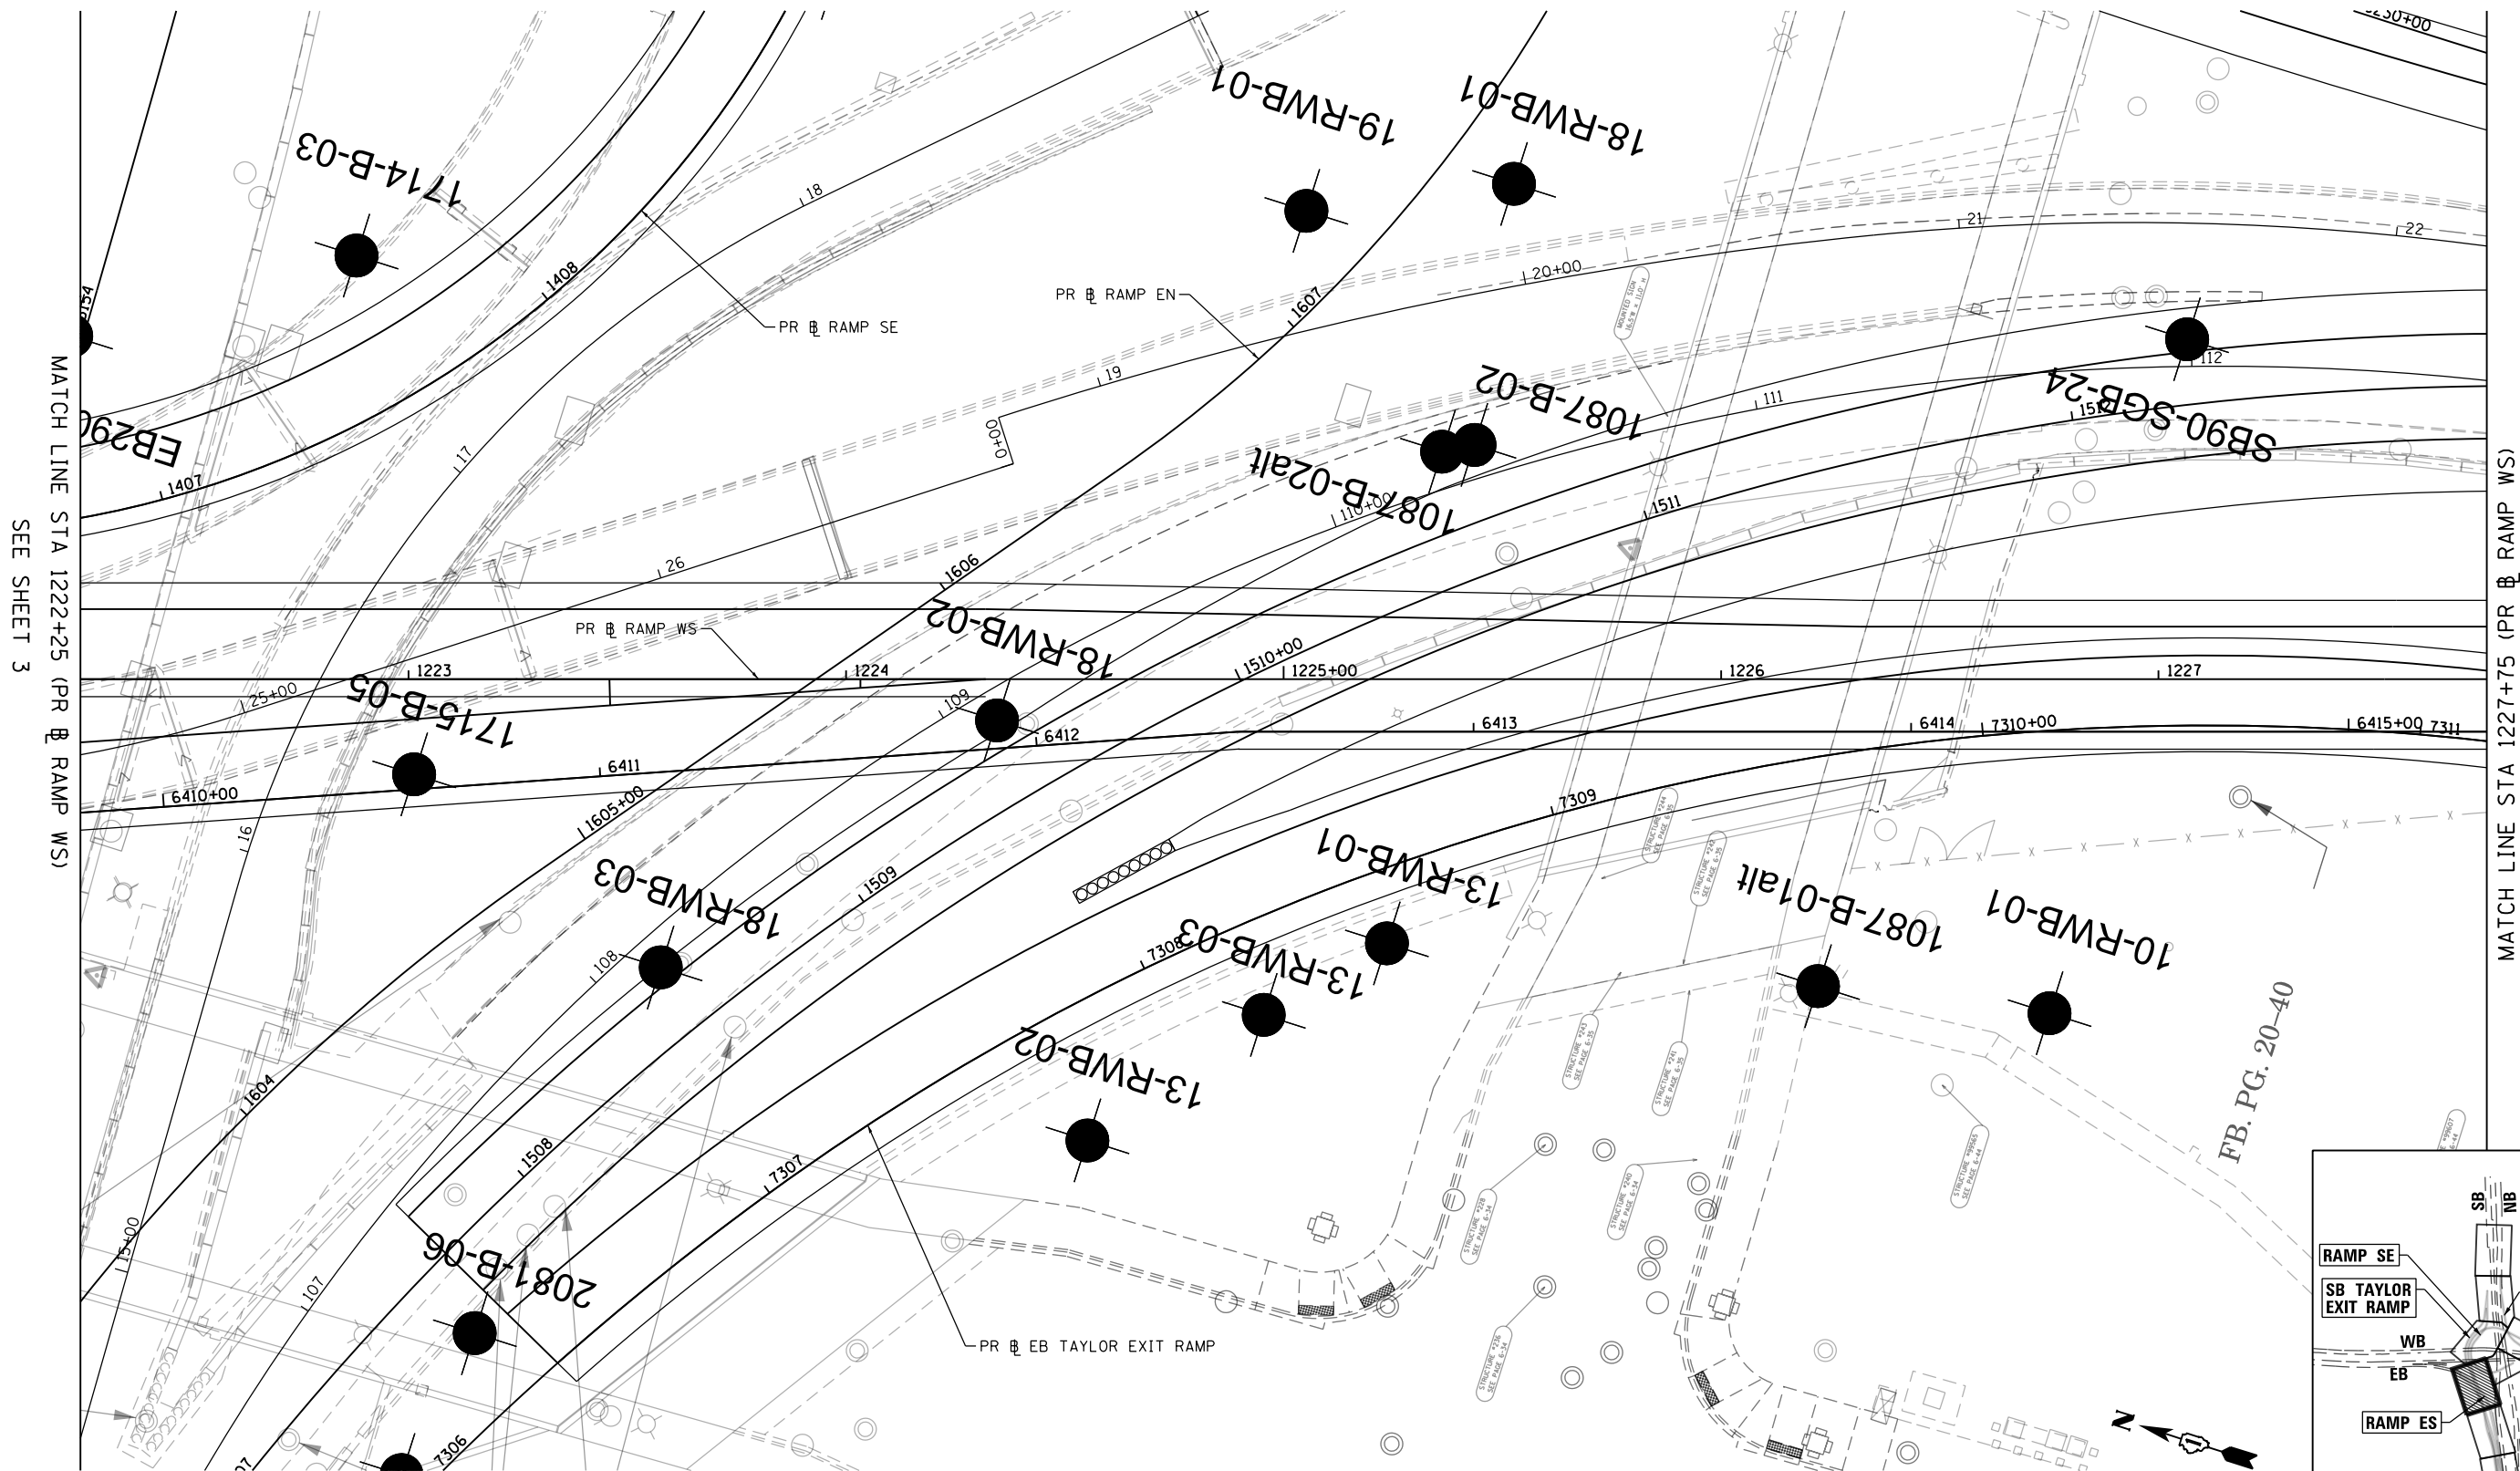

MATCH LINE STA 1222+25 (PR EB RAMP WS)
SEE SHEET 3

MATCH LINE STA 1227+75 (PR EB RAMP WS)
SEE SHEET 5

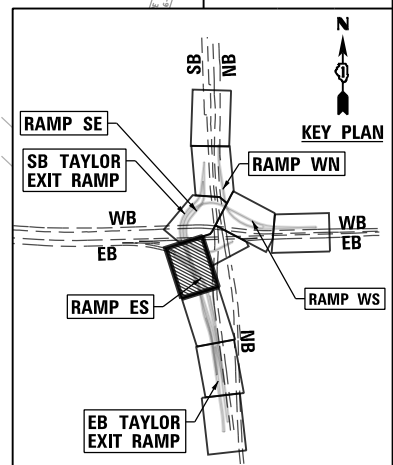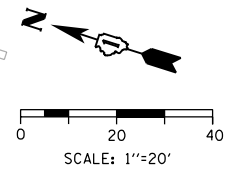

D160X93-EXH-Boring-Loc-04.dgn	DESIGNED -	REVISED -
USER NAME = MSBilliot	DRAWN -	REVISED -
PLOT SCALE = 40.0000' / in.	CHECKED -	REVISED -
PLOT DATE = 10/11/2017	DATE - \$DATE	REVISED -




DESIGNED -	REVISED -
DRAWN -	REVISED -
CHECKED -	REVISED -
DATE - \$DATE	REVISED -

**STATE OF ILLINOIS
DEPARTMENT OF TRANSPORTATION**

**EXISTING BORING LOCATIONS
INTERCHANGE RAMP COMPLETIONS**

SCALE: 1"=20' SHEET 4 OF 10 SHEETS STA. 1222+25 TO STA. 1227+75

F.A.I. RTE.	SECTION	COUNTY	TOTAL SHEETS	SHEET NO.
90/94/290	2014-013R&B-R	COOK		
CONTRACT NO. 60X93				
ILLINOIS FED. AID PROJECT				

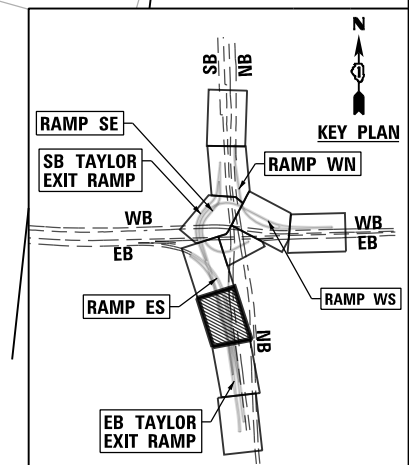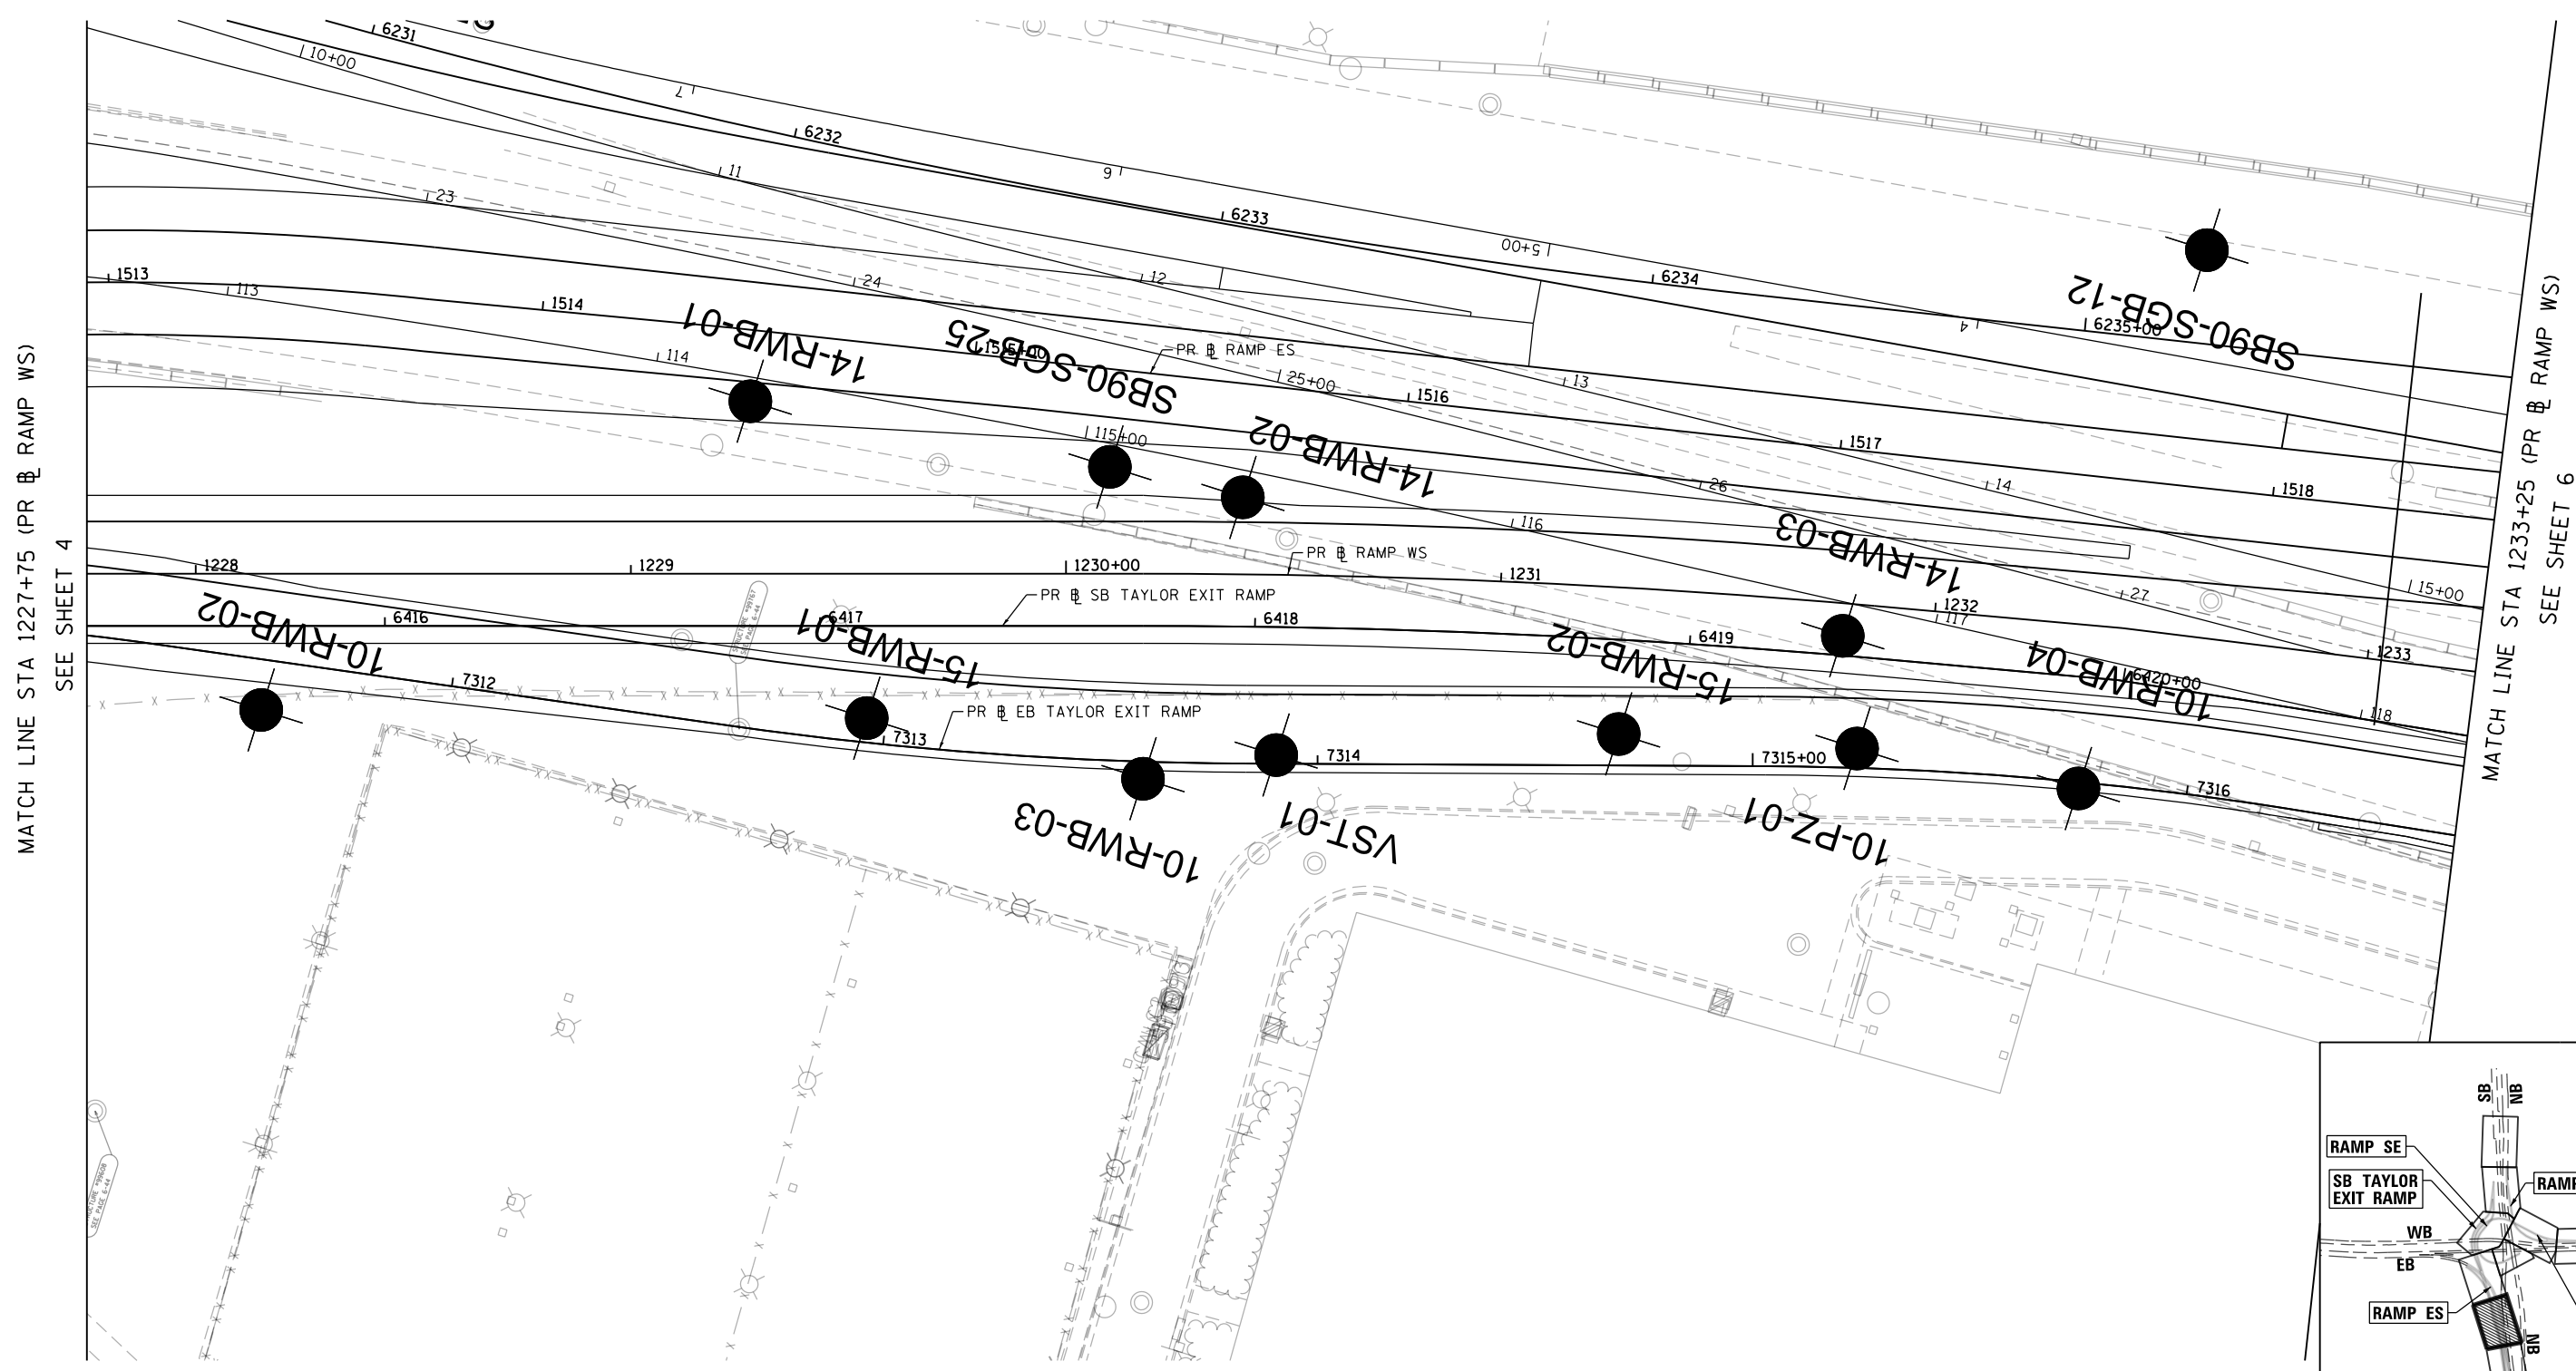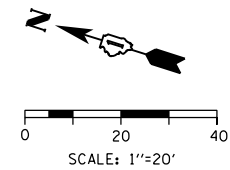

FILE PATH = p:\61779-PMINT\rescomonline\local\CDM_DS02_NA\Documents\01_Americas\T\engp\station\60269938_Circle\Phase_11\000_CAD\006_Roadway\Exhibits\0160193-Ext-Boring-Loc-05.dgn



D160X93-EXH-Boring-Loc-05.dgn	DESIGNED -	REVISED -
USER NAME = MSBilliot	DRAWN -	REVISED -
PLOT SCALE = 40.0000' / in.	CHECKED -	REVISED -
PLOT DATE = 10/11/2017	DATE - \$DATE	REVISED -

DESIGNED -	REVISED -
DRAWN -	REVISED -
CHECKED -	REVISED -
DATE - \$DATE	REVISED -


**STATE OF ILLINOIS
DEPARTMENT OF TRANSPORTATION**

EXISTING BORING LOCATIONS INTERCHANGE RAMP COMPLETIONS			
SCALE: 1"=20'	SHEET 5 OF 10 SHEETS	STA. 1227+75 TO STA. 1233+25	



F.A.I. RTE.	SECTION	COUNTY	TOTAL SHEETS	SHEET NO.
90/94/290	2014-013R&B-R	COOK		
CONTRACT NO. 60X93				
ILLINOIS FED. AID PROJECT				

FILE PATH = p:\61779-PMINT\secomon\line\local\loc-06.dwg; I:\000_CAD\006_Roadway\Exhibits\016093-Ext-Boring-Loc-06.dwg

MATCH LINE STA 1233+25 (PR & RAMP WS)
SEE SHEET 5

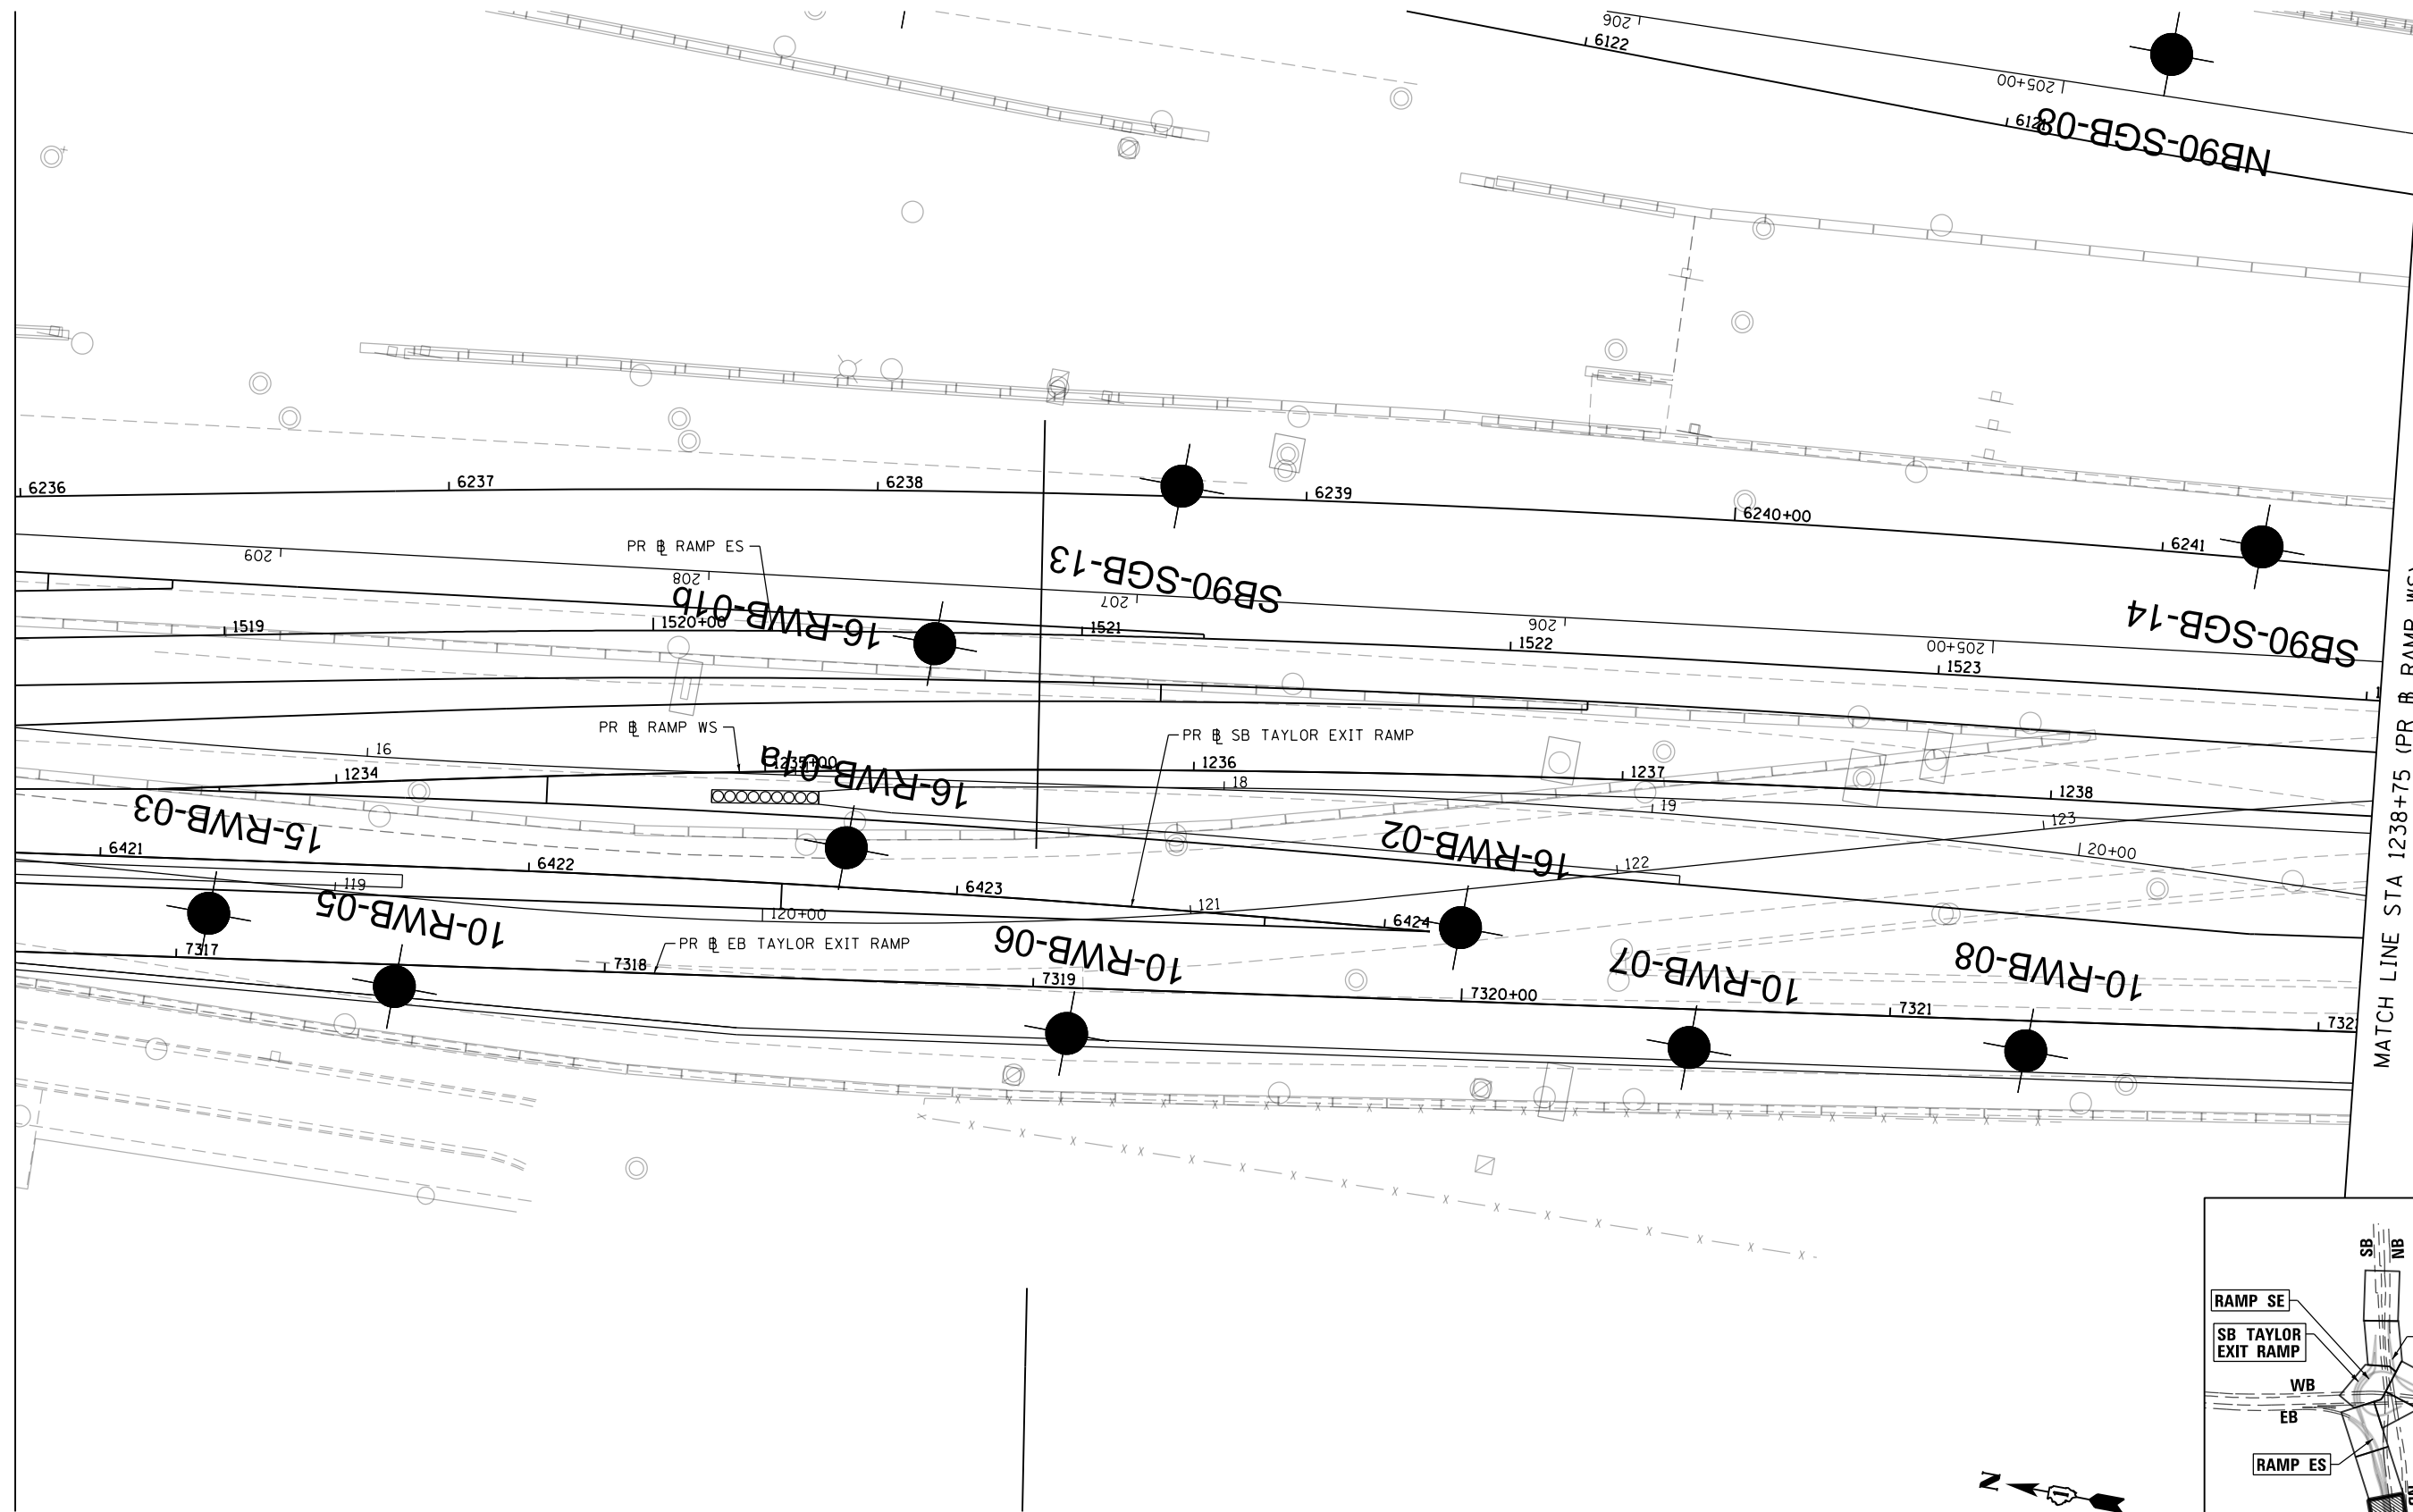

MATCH LINE STA 1238+75 (PR & RAMP WS)
SEE SHEET 7

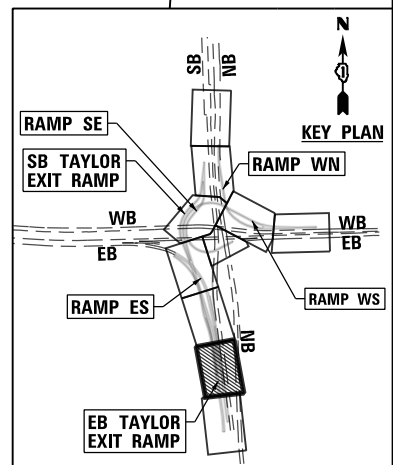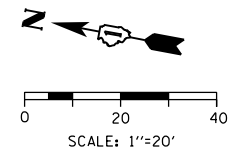

D160X93-EXH-Boring-Loc-06.dwg	DESIGNED -	REVISED -
USER NAME = MSBilliot	DRAWN -	REVISED -
PLOT SCALE = 40.0000' / in.	CHECKED -	REVISED -
PLOT DATE = 10/11/2017	DATE - \$DATE	REVISED -

**STATE OF ILLINOIS
DEPARTMENT OF TRANSPORTATION**


**EXISTING BORING LOCATIONS
INTERCHANGE RAMP COMPLETIONS**

SCALE: 1"=20' SHEET 6 OF 10 SHEETS STA. 1233+25 TO STA. 1238+75



F.A.I. RTE.	SECTION	COUNTY	TOTAL SHEETS	SHEET NO.
90/94/290	2014-013R&B-R	COOK		
CONTRACT NO. 60X93				
ILLINOIS FED. AID PROJECT				

FILE PATH = p:\61779-PMINT\pccommon\line\local\Boring\Loc-07.dgn

MATCH LINE STA 1238+75 (PR & RAMP WS)
SEE SHEET 6

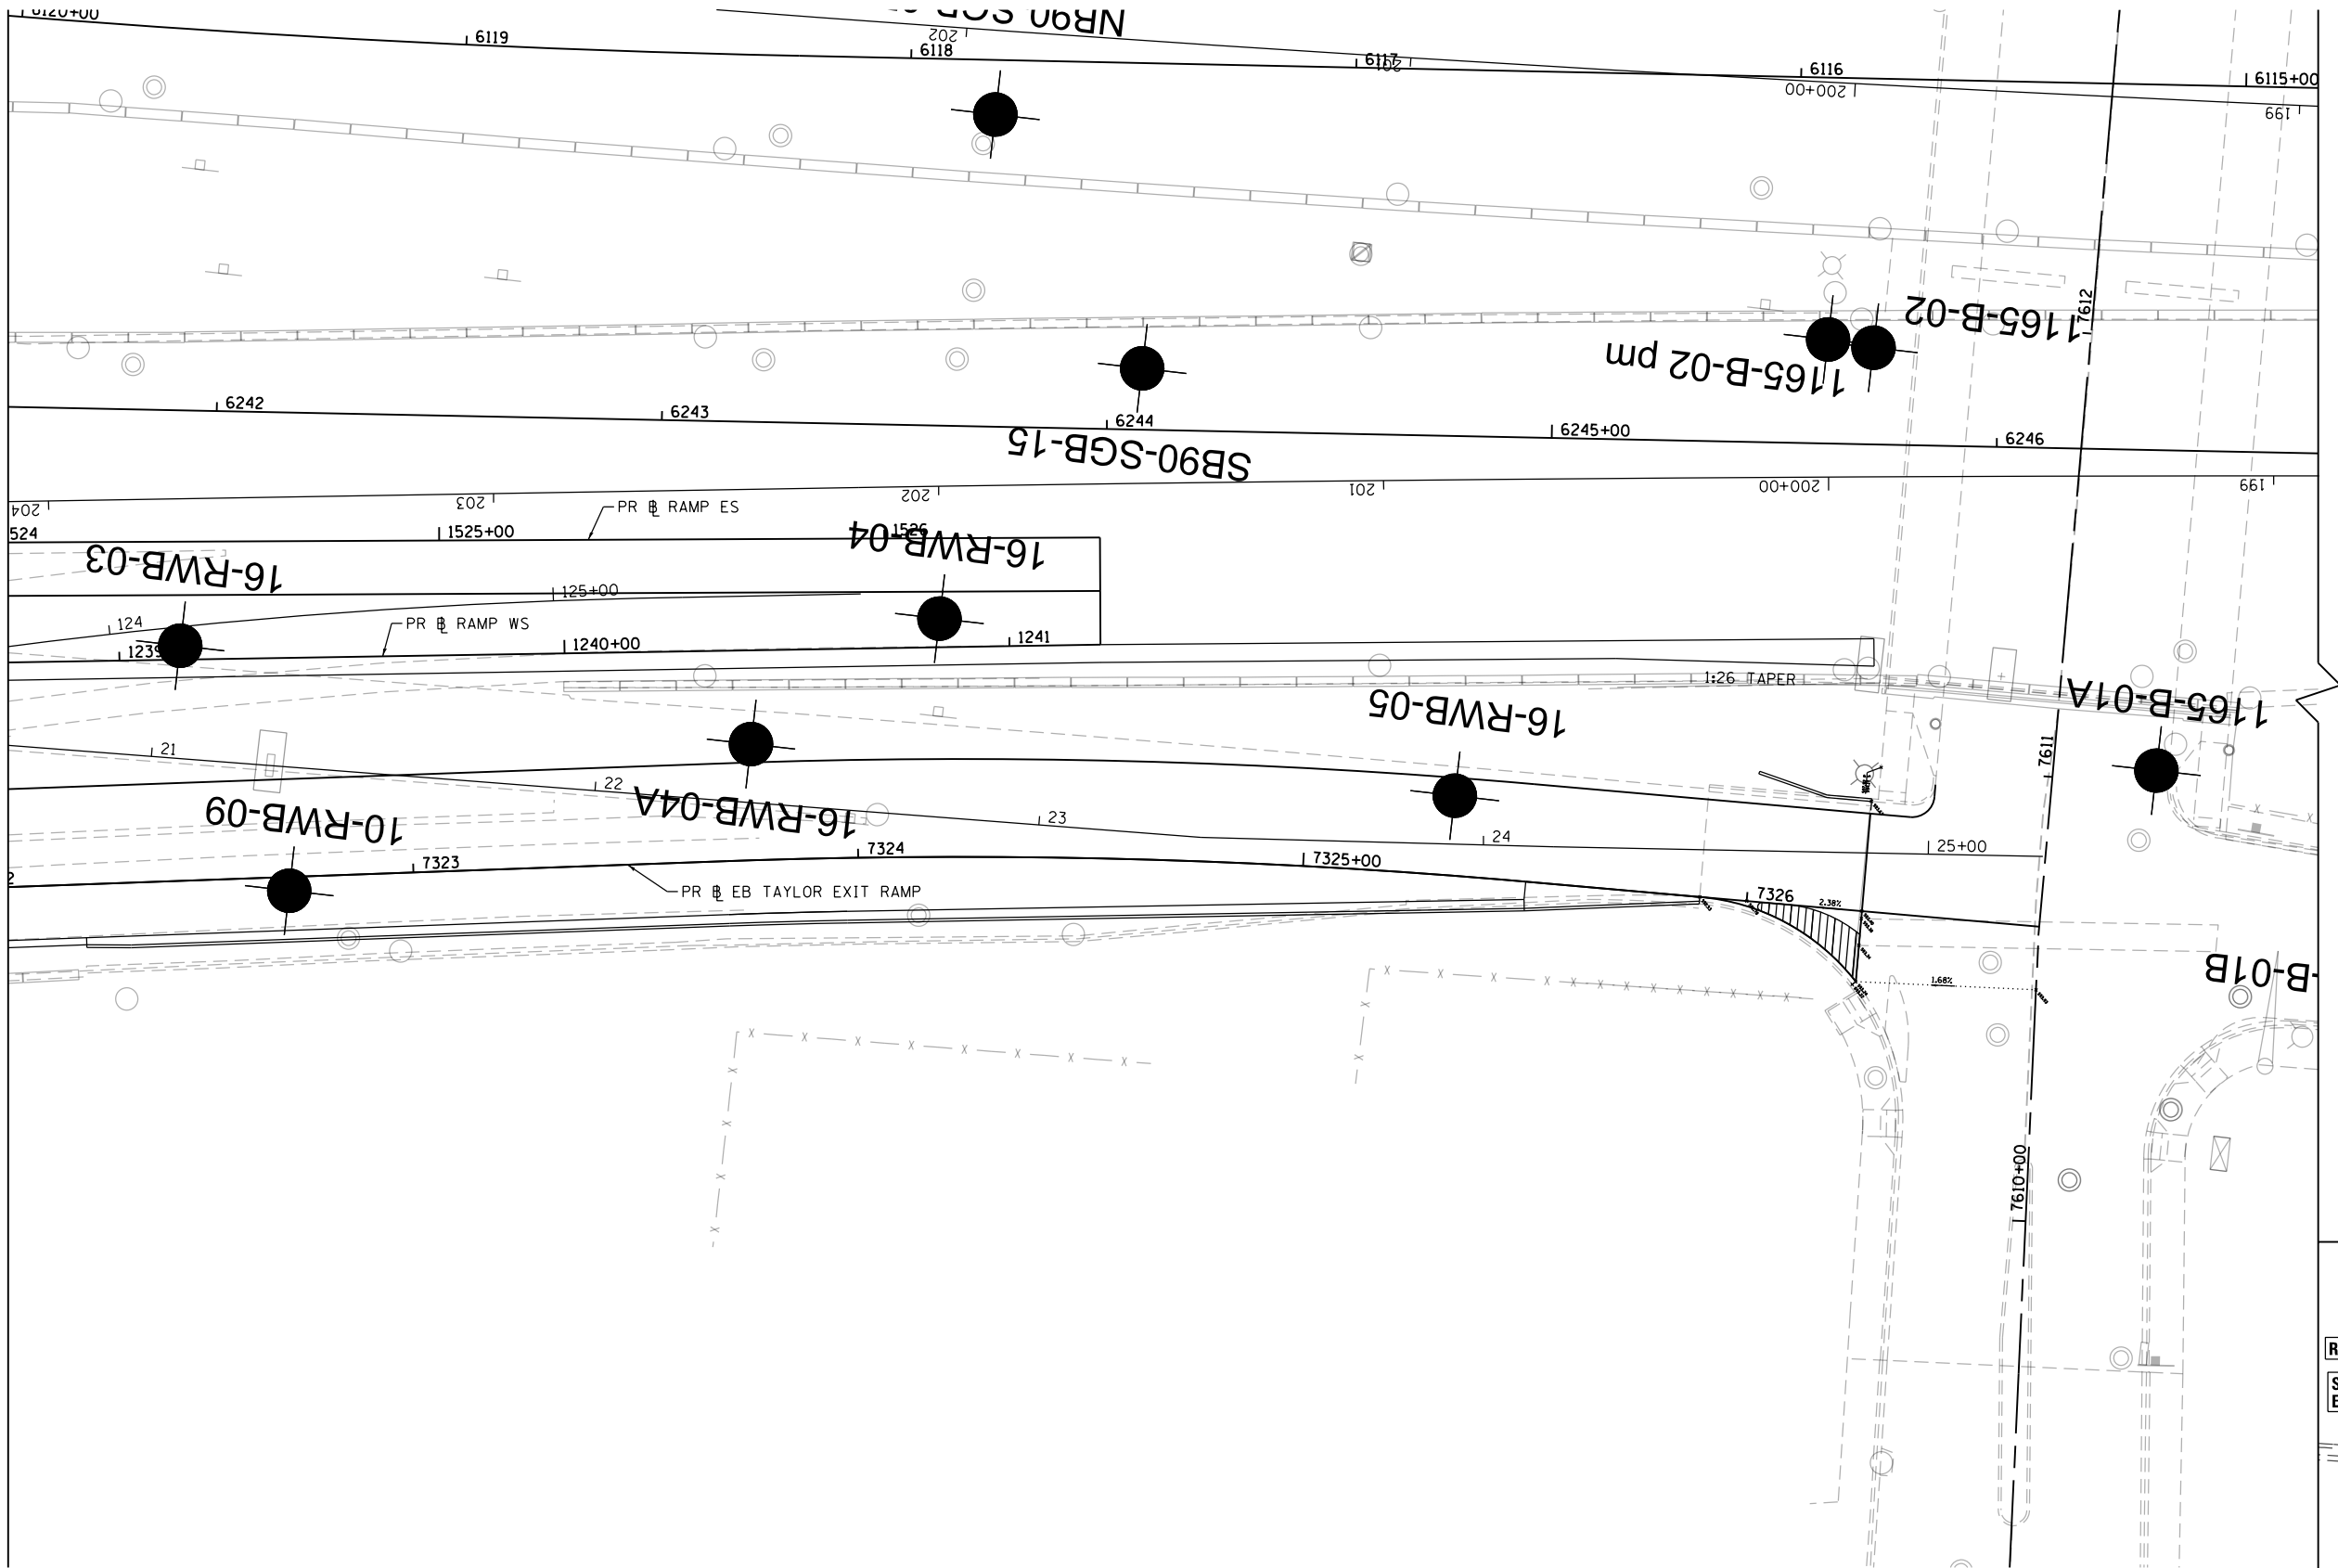

I-90/94

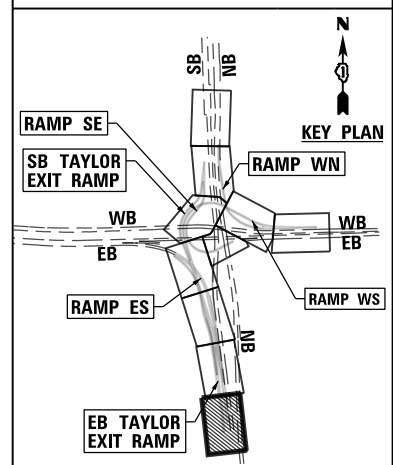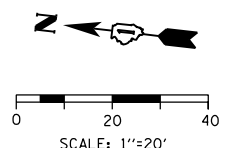

D160X93-EXH-Boring-Loc-07.dgn	DESIGNED -	REVISED -
USER NAME = MSBilliot	DRAWN -	REVISED -
PLOT SCALE = 40.0000' / in.	CHECKED -	REVISED -
PLOT DATE = 10/11/2017	DATE - \$DATE	REVISED -

DESIGNED -	REVISED -
DRAWN -	REVISED -
CHECKED -	REVISED -
DATE - \$DATE	REVISED -


STATE OF ILLINOIS
DEPARTMENT OF TRANSPORTATION

EXISTING BORING LOCATIONS
INTERCHANGE RAMP COMPLETIONS

SCALE: 1"=20' SHEET 7 OF 10 SHEETS STA. 1238+75 TO STA. 6246+00



F.A.I. RTE.	SECTION	COUNTY	TOTAL SHEETS	SHEET NO.
90/94/290	2014-013R&B-R	COOK		
CONTRACT NO. 60X93				
ILLINOIS FED. AID PROJECT				

FILE PATH = p:\61779-PMINT\p\m\loc\loc\CDM_D902_MIA\Documents\01_Americas\T\engp\station\60269938_Circle\Phase_11\000_CAD\006_Roadway\Exhibits\016093-Ext-Boring-Loc-08.dgn

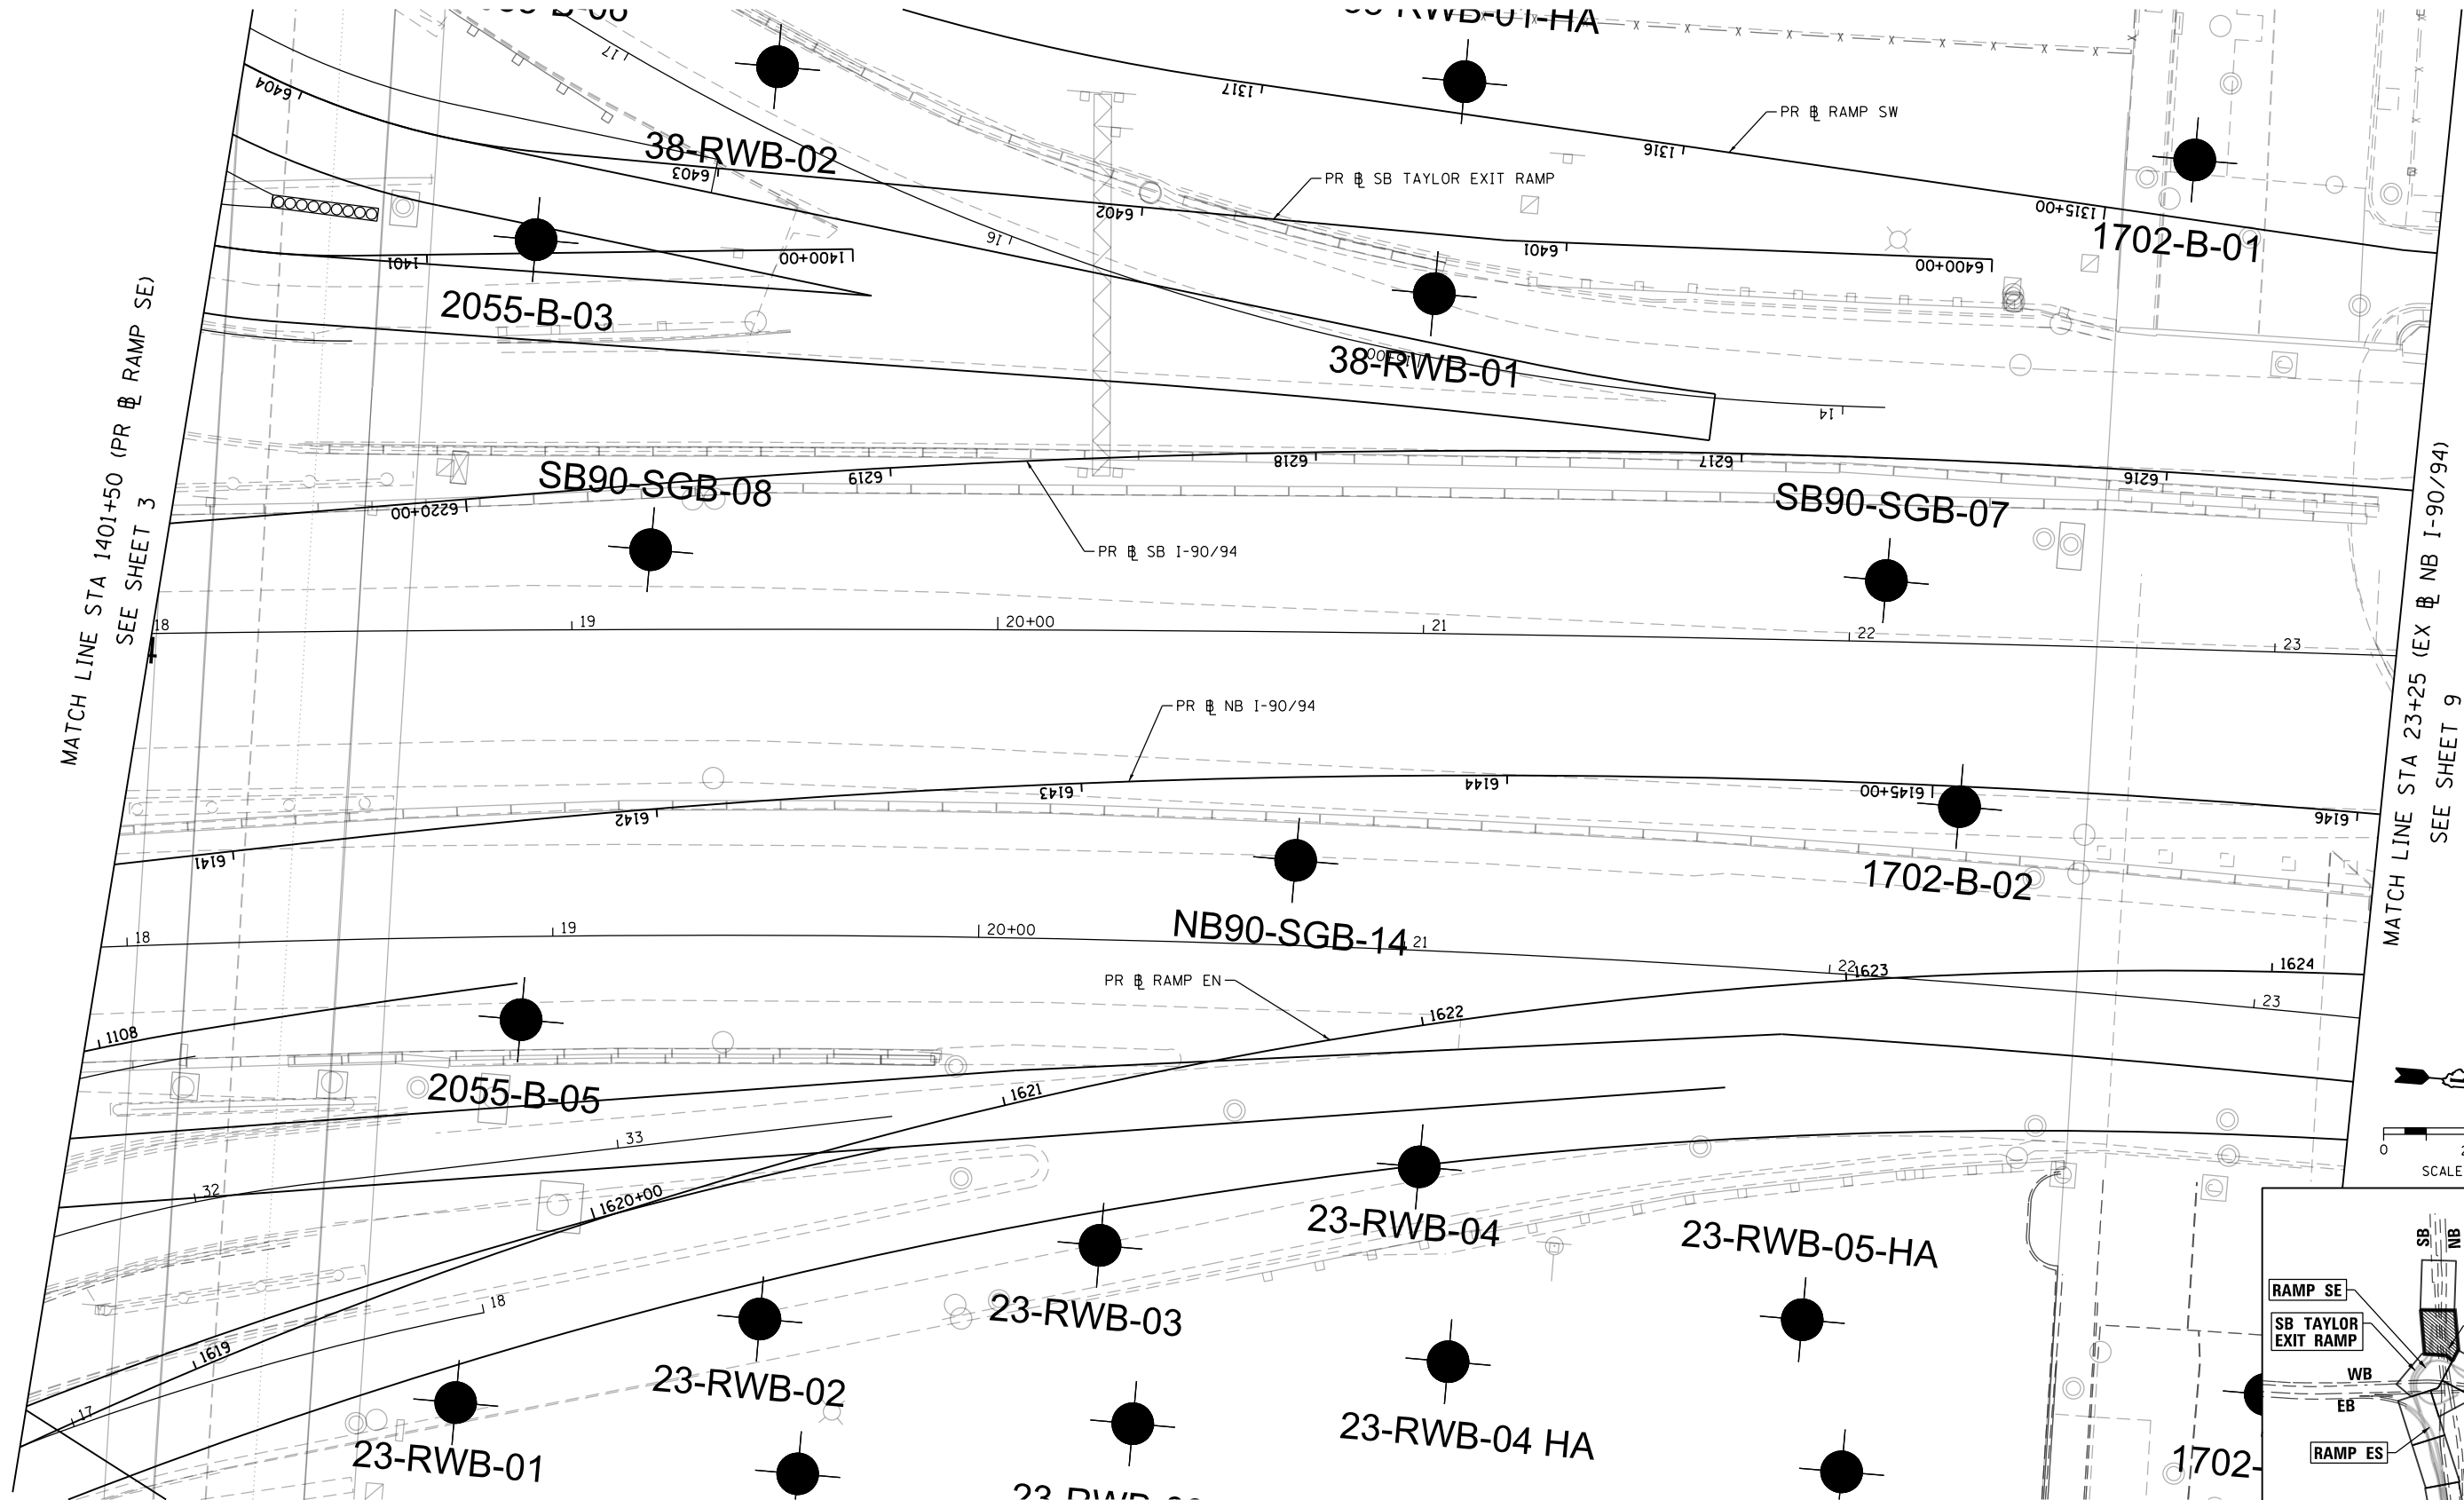

MATCH LINE STA 1401+50 (PR SB RAMP SE)
SEE SHEET 3

MATCH LINE STA 23+25 (EX NB I-90/94)
SEE SHEET 9

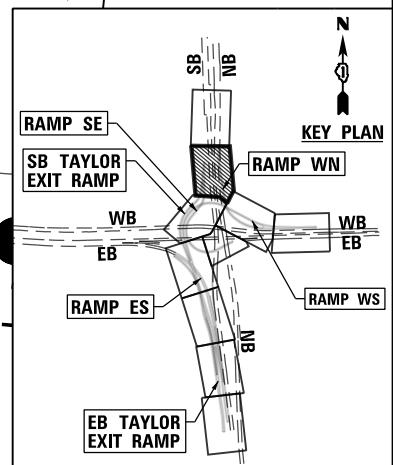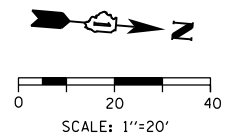

D160X93-EXH-Boring-Loc-08.dgn
USER NAME = MSBilliot
PLOT SCALE = 40.0000' / in.
PLOT DATE = 10/11/2017

DESIGNED -	REVISED -
DRAWN -	REVISED -
CHECKED -	REVISED -
DATE - \$DATE	REVISED -


STATE OF ILLINOIS
DEPARTMENT OF TRANSPORTATION

EXISTING BORING LOCATIONS
INTERCHANGE RAMP COMPLETIONS

SCALE: 1"=20' SHEET 8 OF 10 SHEETS STA. 1401+50 TO STA. 23+25



F.A.I. RTE.	SECTION	COUNTY	TOTAL SHEETS	SHEET NO.
90/94/290	2014-013R&B-R	COOK		
CONTRACT NO. 60X93				
ILLINOIS FED. AID PROJECT				

FILE PATH = p:\61779-PMINT\pccom\line\local\loc-0922_NA\Documents\01_Americas\Tennessee\station\60269938_Circle\Phase_11\000_CAD\006_Roadway\Exhibits\0160133-Ext-Boring-Loc-09.dgn

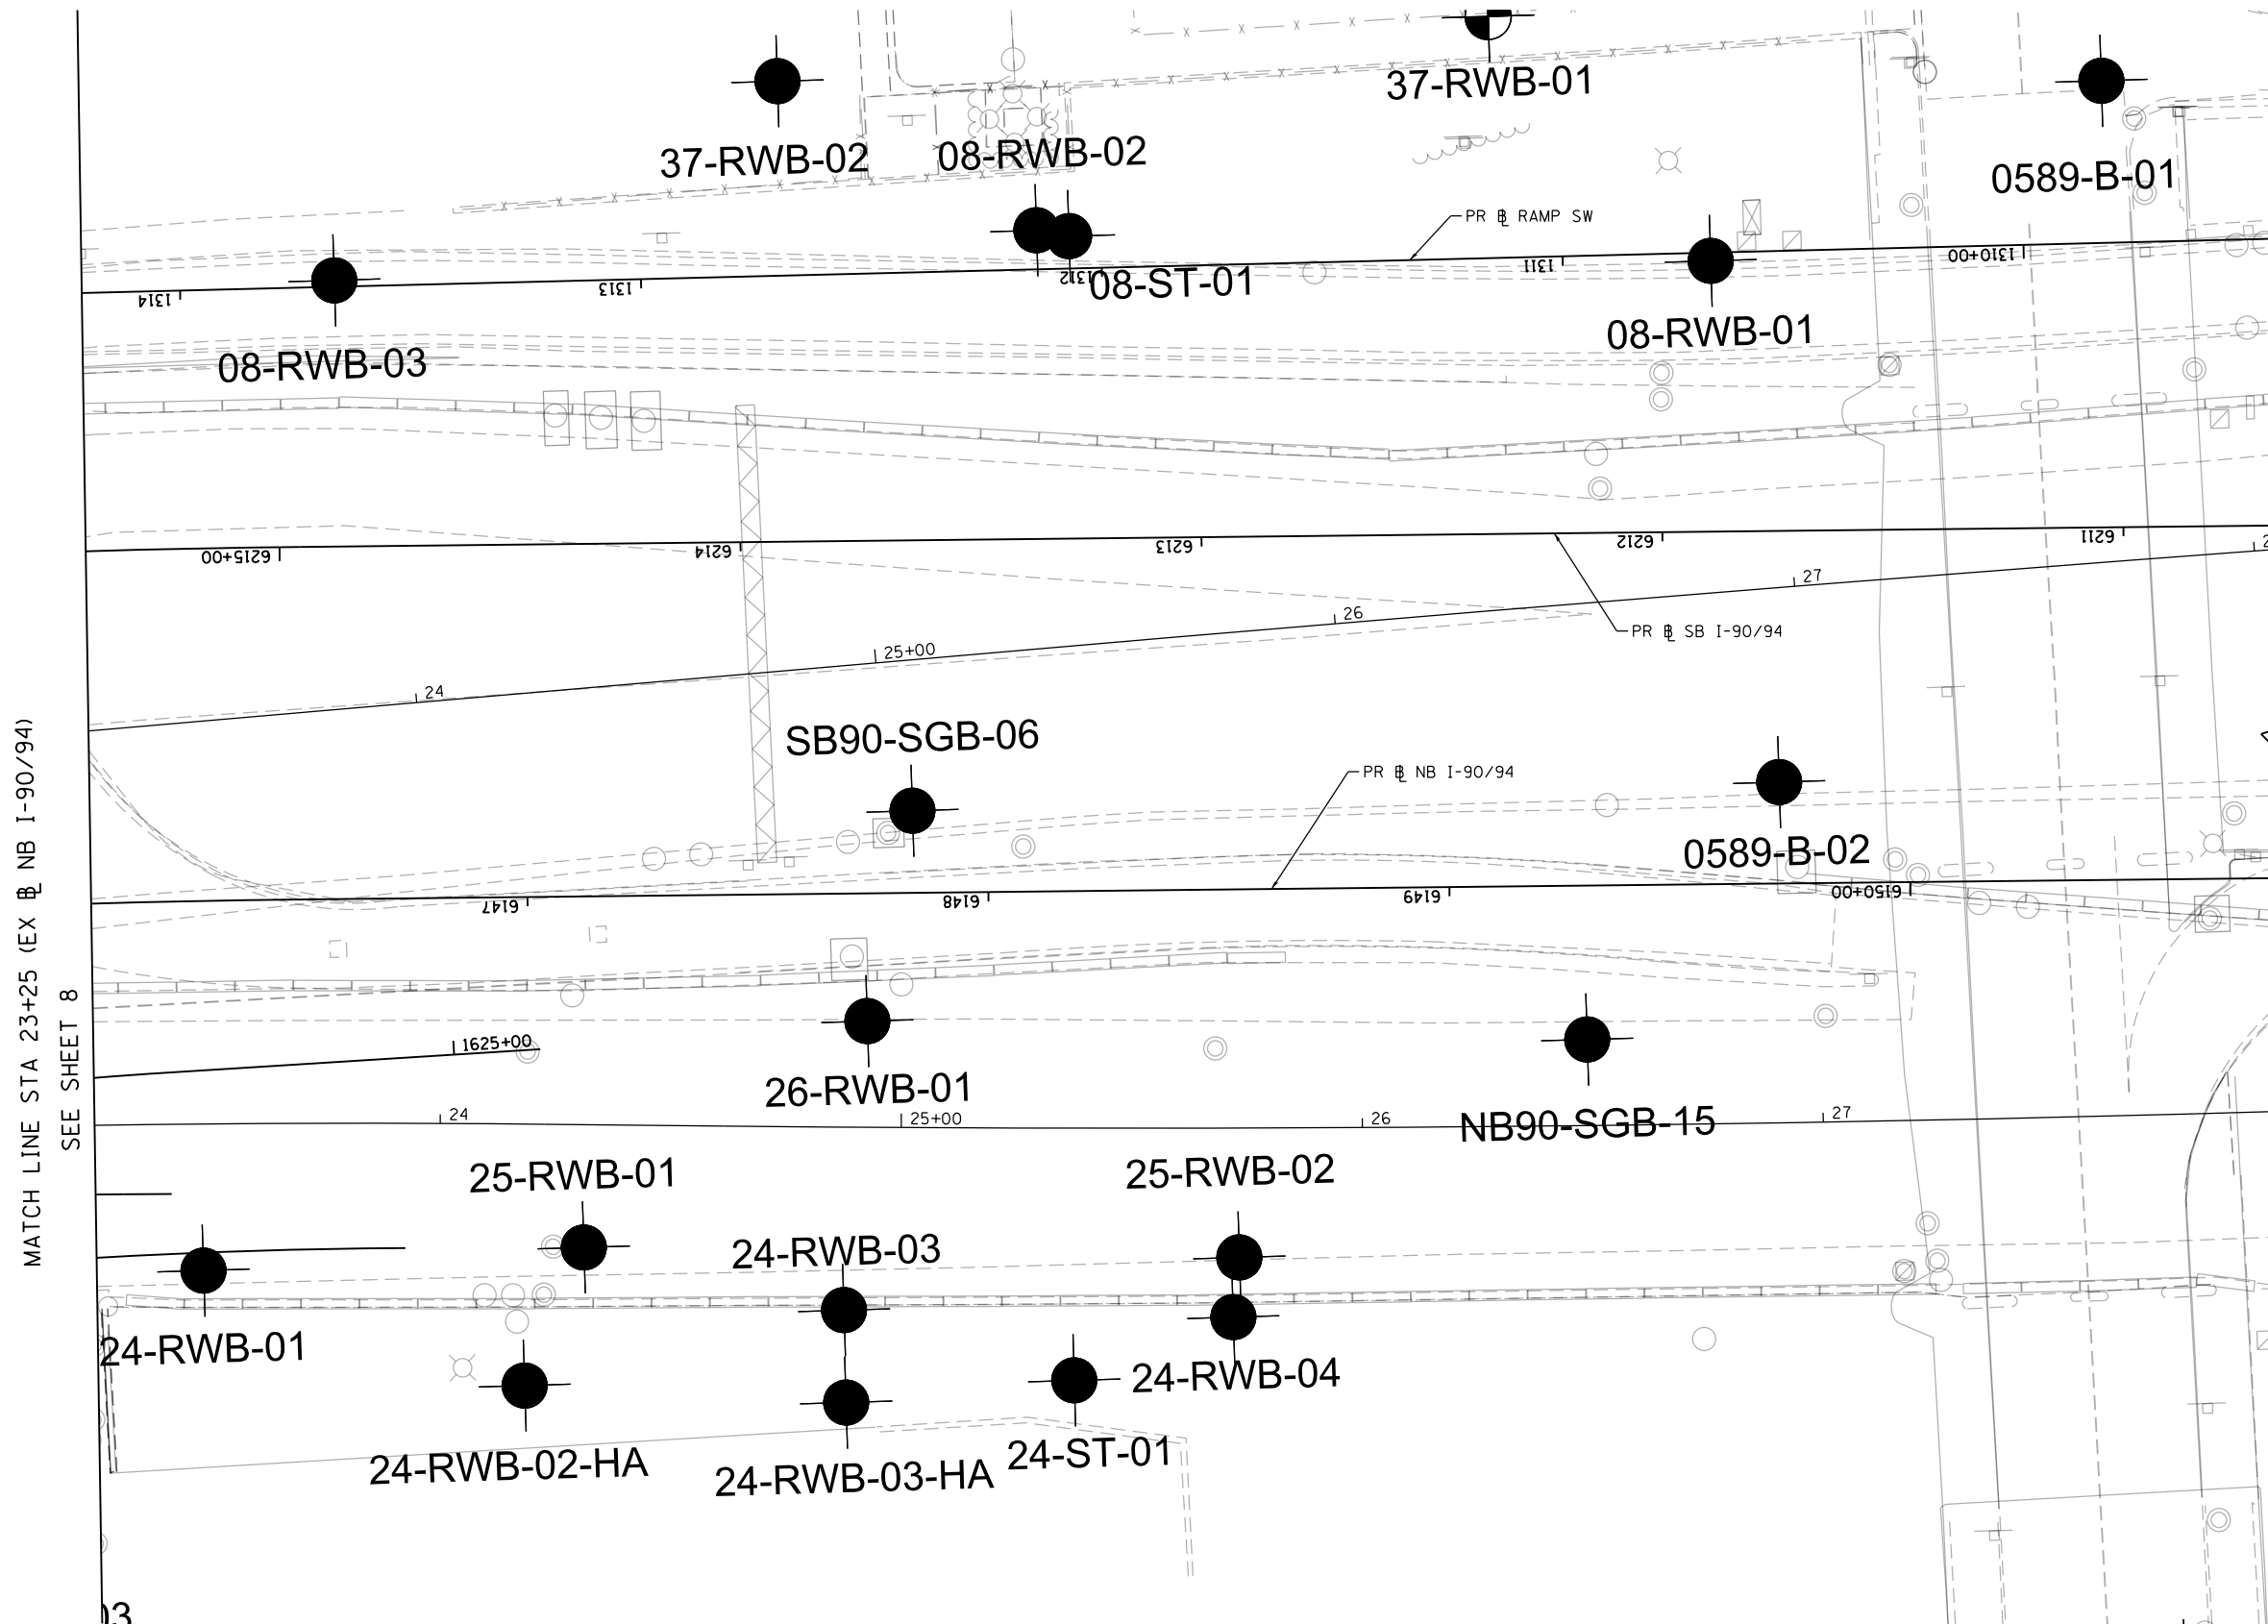

MATCH LINE STA 23+25 (EX @ NB I-90/94)
SEE SHEET 8

I-90/94

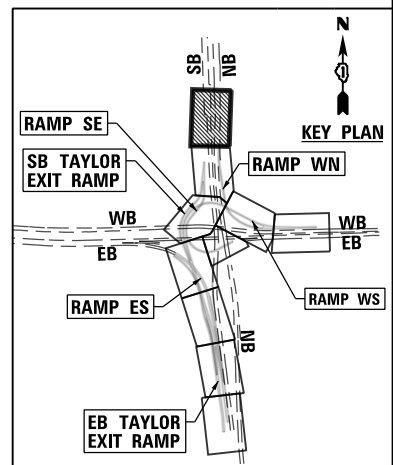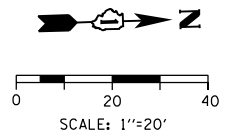



D160X93-EXH-Boring-Loc-09.dgn
USER NAME = MSBilliot
PLOT SCALE = 40.0000' / in.
PLOT DATE = 10/11/2017

DESIGNED -	REVISED -
DRAWN -	REVISED -
CHECKED -	REVISED -
DATE - \$DATE	REVISED -


STATE OF ILLINOIS
DEPARTMENT OF TRANSPORTATION

EXISTING BORING LOCATIONS INTERCHANGE RAMP COMPLETIONS	
SCALE: 1"=20'	SHEET 9 OF 10 SHEETS
STA. 23+25	TO STA. 28+00

F.A.I. RTE. 90/94/290	SECTION 2014-013R&B-R	COUNTY COOK	TOTAL SHEETS	SHEET NO.
CONTRACT NO. 60X93			ILLINOIS FED. AID PROJECT	

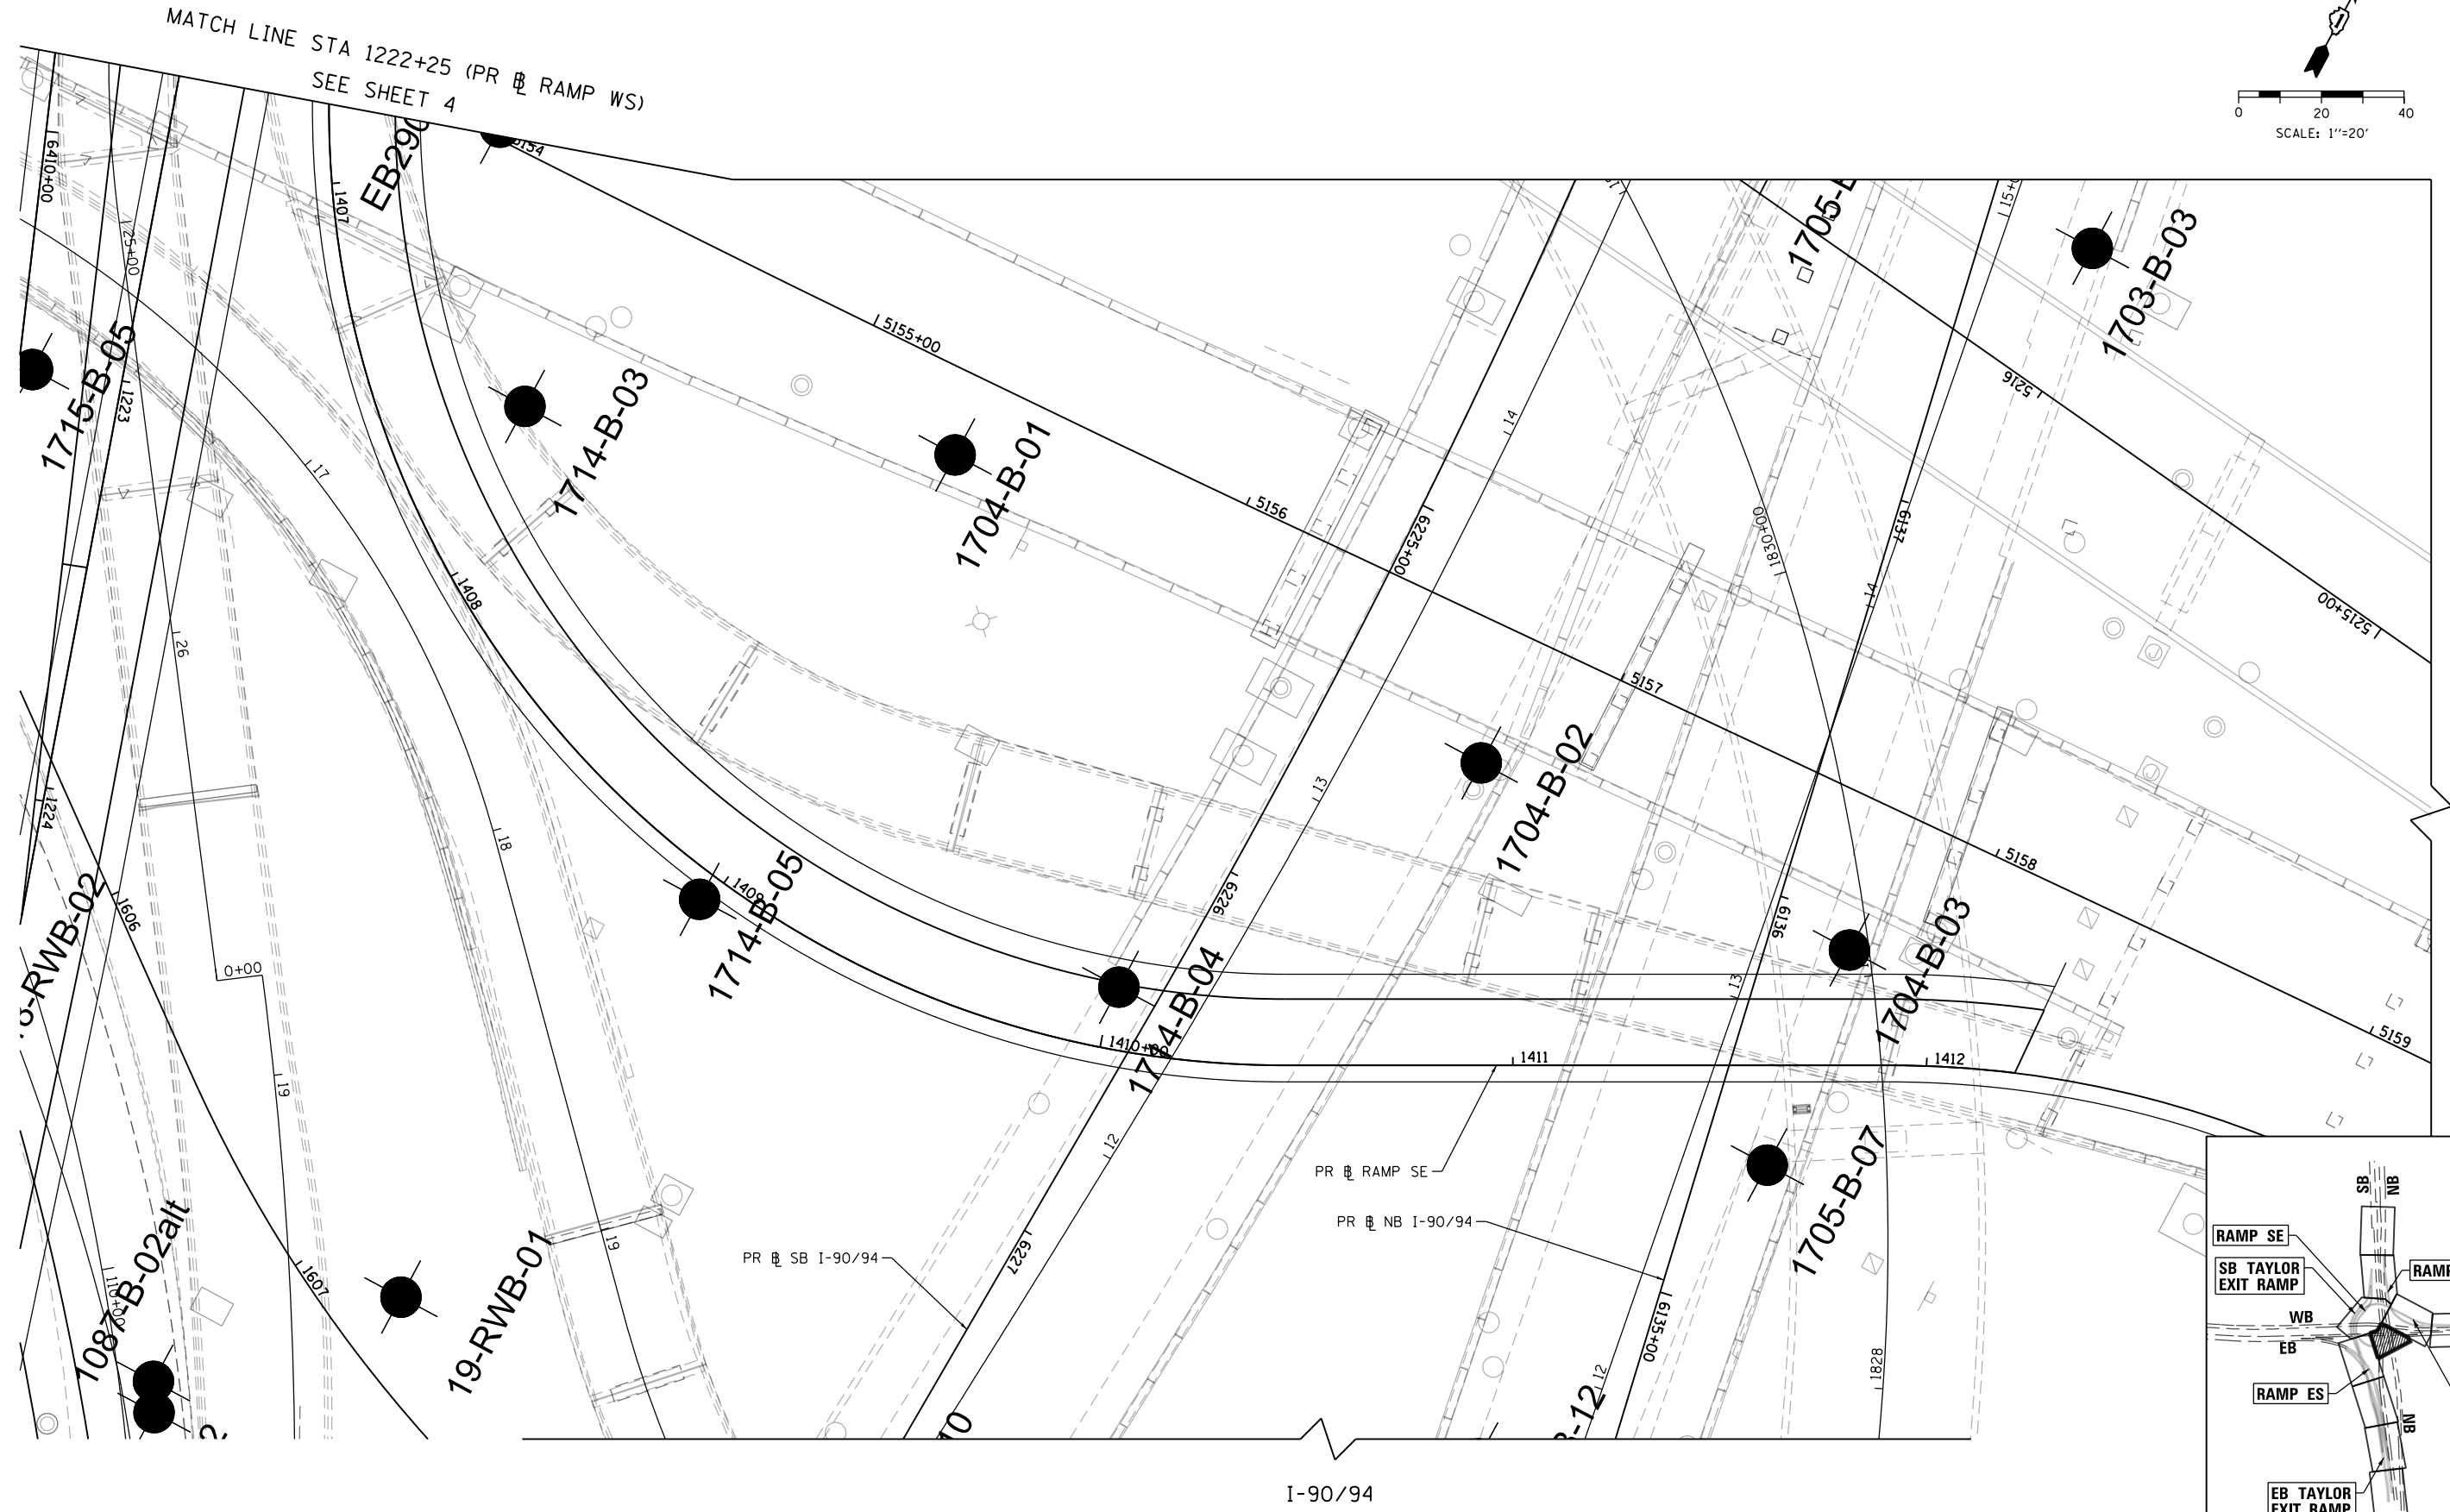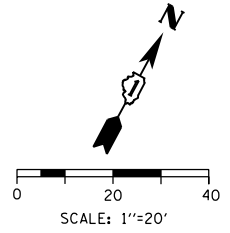

CONGRESS PARKWAY

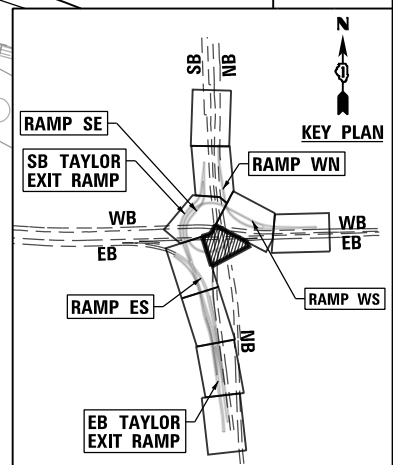

FILE PATH = p:\617479-PMINT\pccom\line\local\I-90\CDM_D592_NA\Documents\01_Americas\Tennessee\station\60269938_Circle\Phase_11\000_CAD\006_Roadway\Exhibits\0160933-Ext-Boring-Loc-10.dgn



D160X93-EXH-Boring-Loc-10.dgn	DESIGNED -	REVISED -
USER NAME = MSBilliot	DRAWN -	REVISED -
PLOT SCALE = 40.0000' / in.	CHECKED -	REVISED -
PLOT DATE = 10/11/2017	DATE - \$DATE	REVISED -

DESIGNED -	REVISED -
DRAWN -	REVISED -
CHECKED -	REVISED -
DATE - \$DATE	REVISED -

**STATE OF ILLINOIS
DEPARTMENT OF TRANSPORTATION**


**EXISTING BORING LOCATIONS
INTERCHANGE RAMP COMPLETIONS**

SCALE: 1"=20' SHEET 10 OF 10 SHEETS STA. 1222+25 TO STA. 1413+00

F.A.I. RTE.	SECTION	COUNTY	TOTAL SHEETS	SHEET NO.
90/94/290	2014-013R&B-R	COOK		
CONTRACT NO. 60X93			ILLINOIS FED. AID PROJECT	

PLAN	SURVEYED	DATE
	PLOTTED	BY
	CHECKED	
	ALIGNED	
	CAD FILE NAME	
	NO.	

PROFILE	SURVEYED	DATE
	PLOTTED	BY
	CHECKED	
	GRADES	
	STRUCTURE	
	NOTATIONS	
	CHFD	
	NO.	

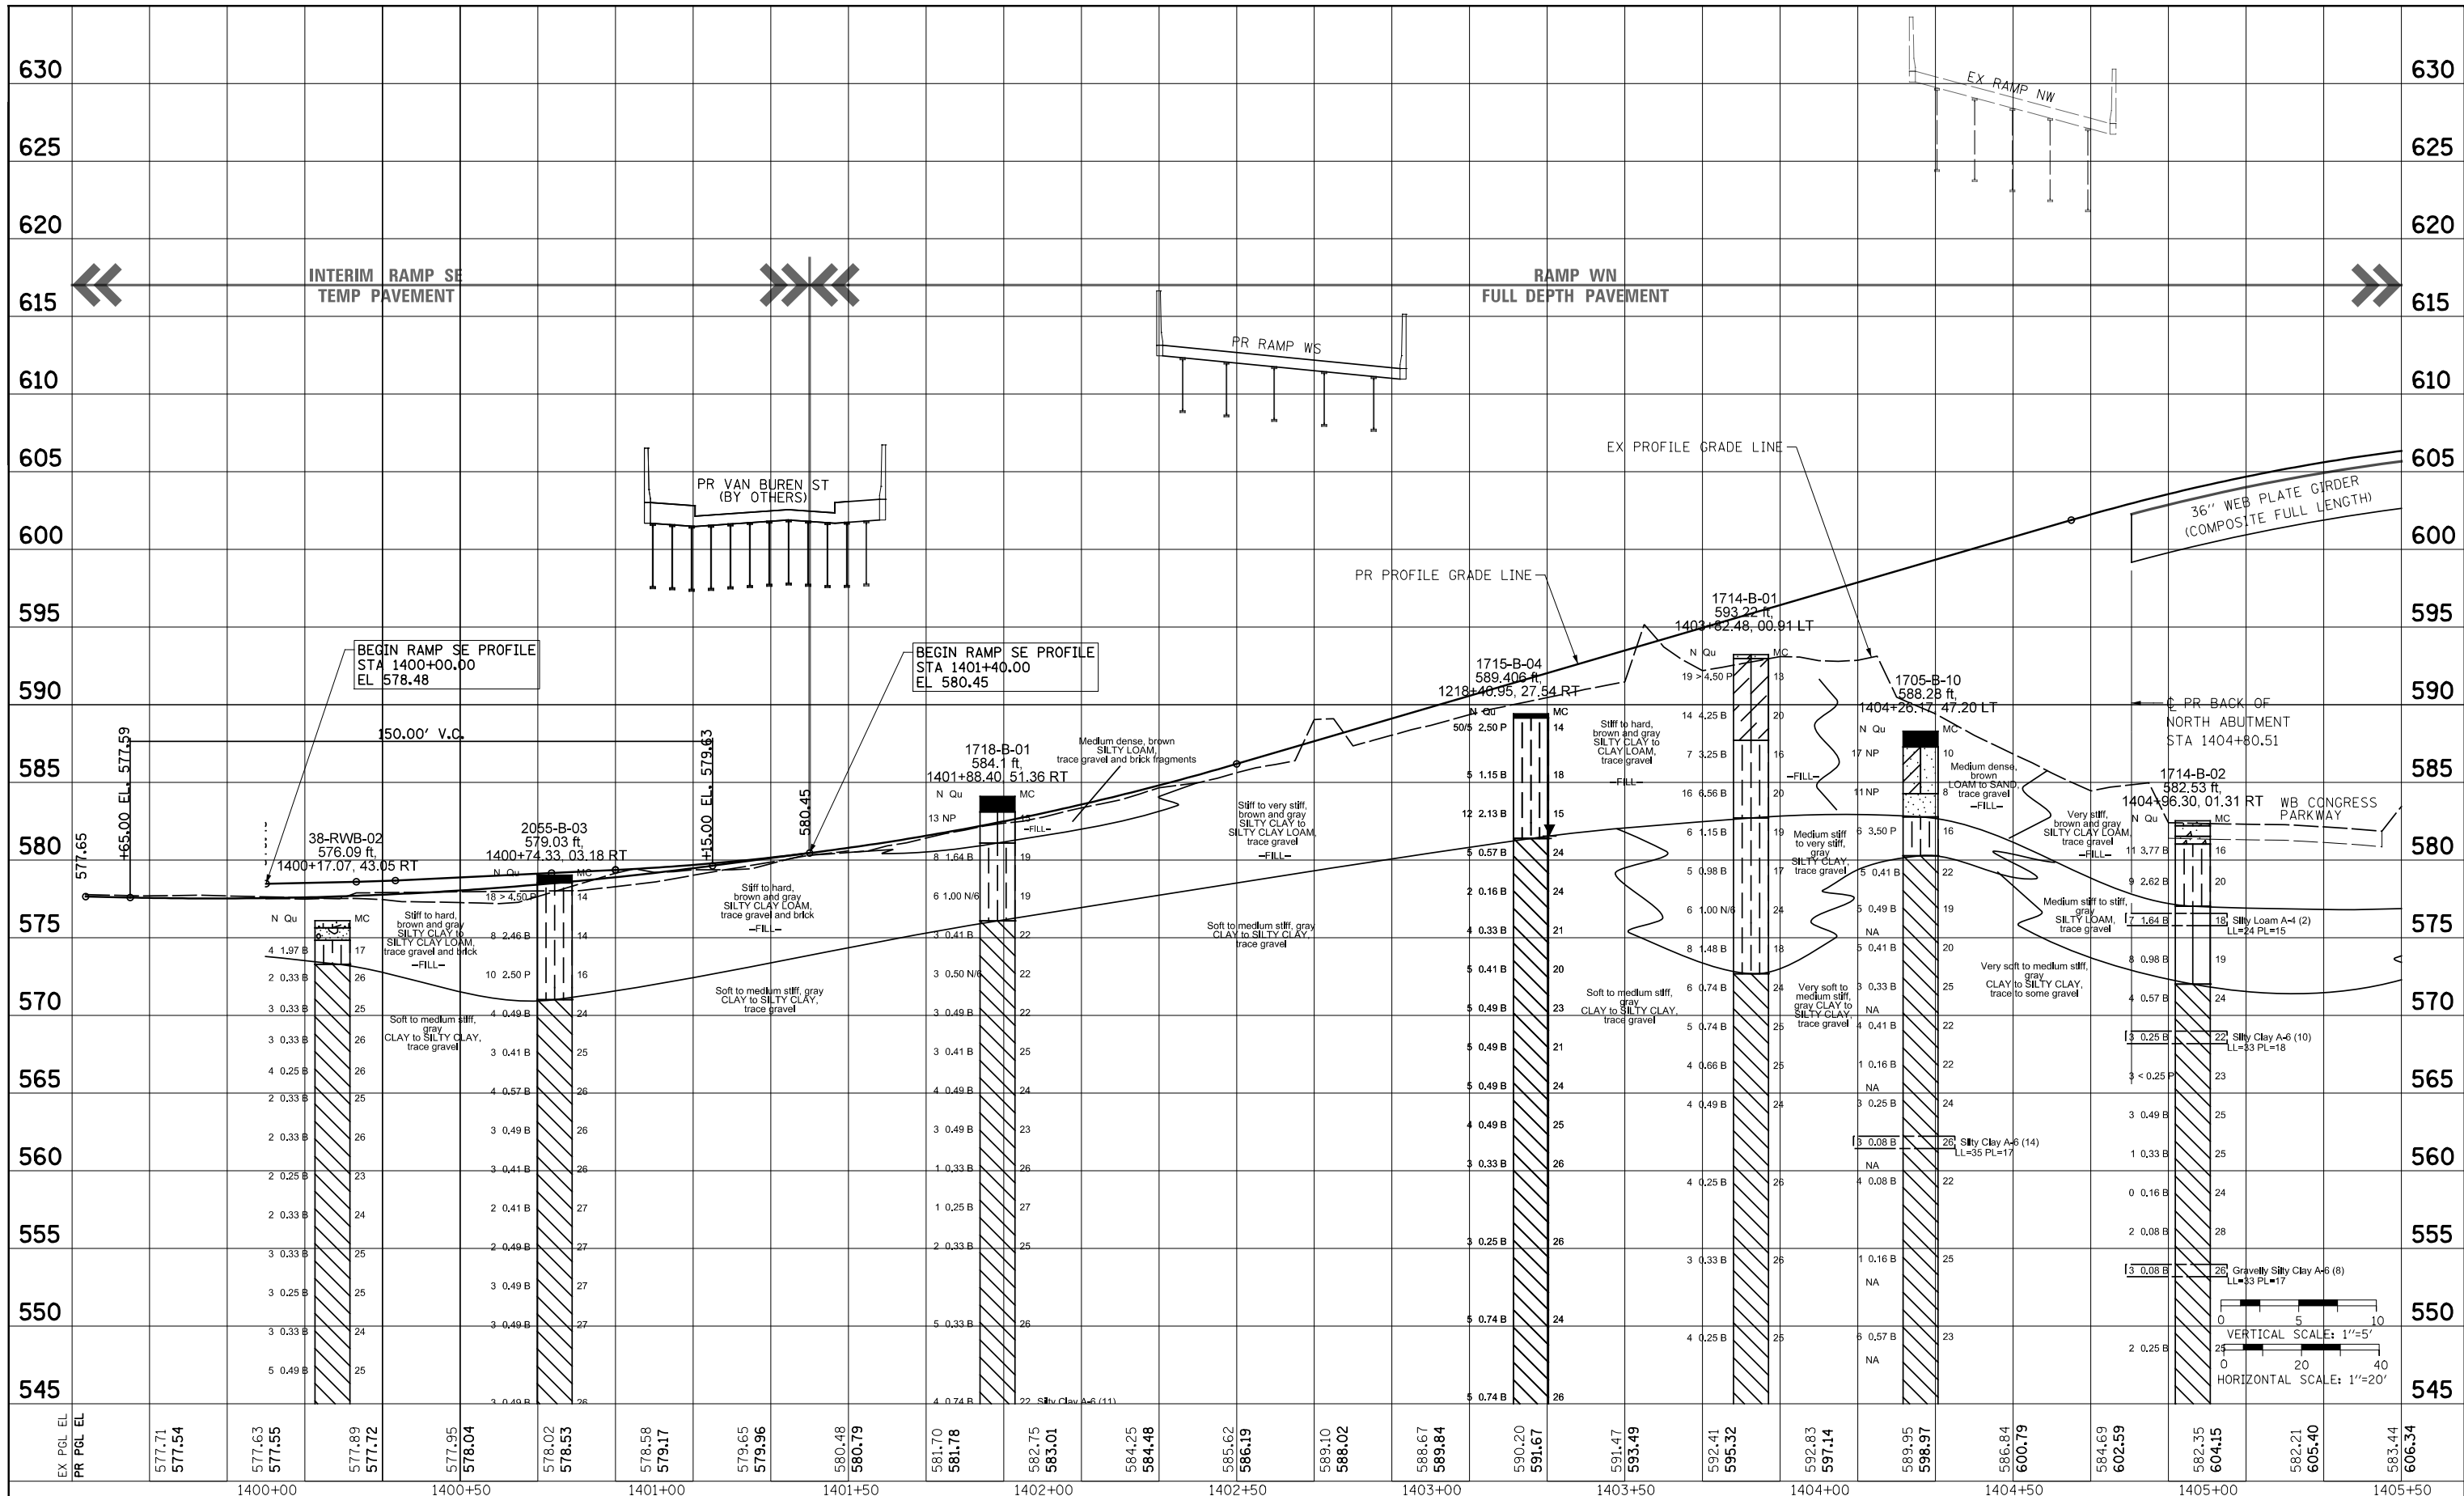

EX PGL EL	PR PGL EL	577.71	577.54	577.63	577.55	577.89	577.72	577.95	578.04	578.02	578.53	578.58	579.17	579.65	579.96	580.48	580.79	581.70	581.78	582.75	583.01	584.25	584.48	585.62	586.19	589.10	588.02	588.67	589.84	590.20	591.67	591.47	593.49	592.41	595.32	592.83	597.14	589.95	598.97	586.84	600.79	584.69	602.59	582.35	604.15	582.21	605.40	583.44	606.34		
		1400+00		1400+50		1401+00		1401+50		1402+00		1402+50		1403+00		1403+50		1404+00		1404+50		1405+00		1405+50																											






#FILES*	DESIGNED - \$PRF-14-DE	REVISED -
USER NAME = \$USER*	DRAWN - \$PRF-14-DR	REVISED -
PLOT SCALE = \$SCALE*	CHECKED - \$PRF-14-CH	REVISED -
PLOT DATE = \$DATE*	DATE - \$DATE	REVISED -

**STATE OF ILLINOIS
DEPARTMENT OF TRANSPORTATION**

**ROADWAY PROFILE
RAMP SE**




SCALE: 1"=20' SHEET \$PRF-10F \$PRF-30SHEETS STA. 1399+50 TO STA. 1405+50

F.A.I. R.T.E.	SECTION	COUNTY	TOTAL SHEETS	SHEET NO.
90/94/290	2014-002R&B	COOK	\$TOTAL	\$PRF-14
CONTRACT NO. 60X93			ILLINOIS FED. AID PROJECT	

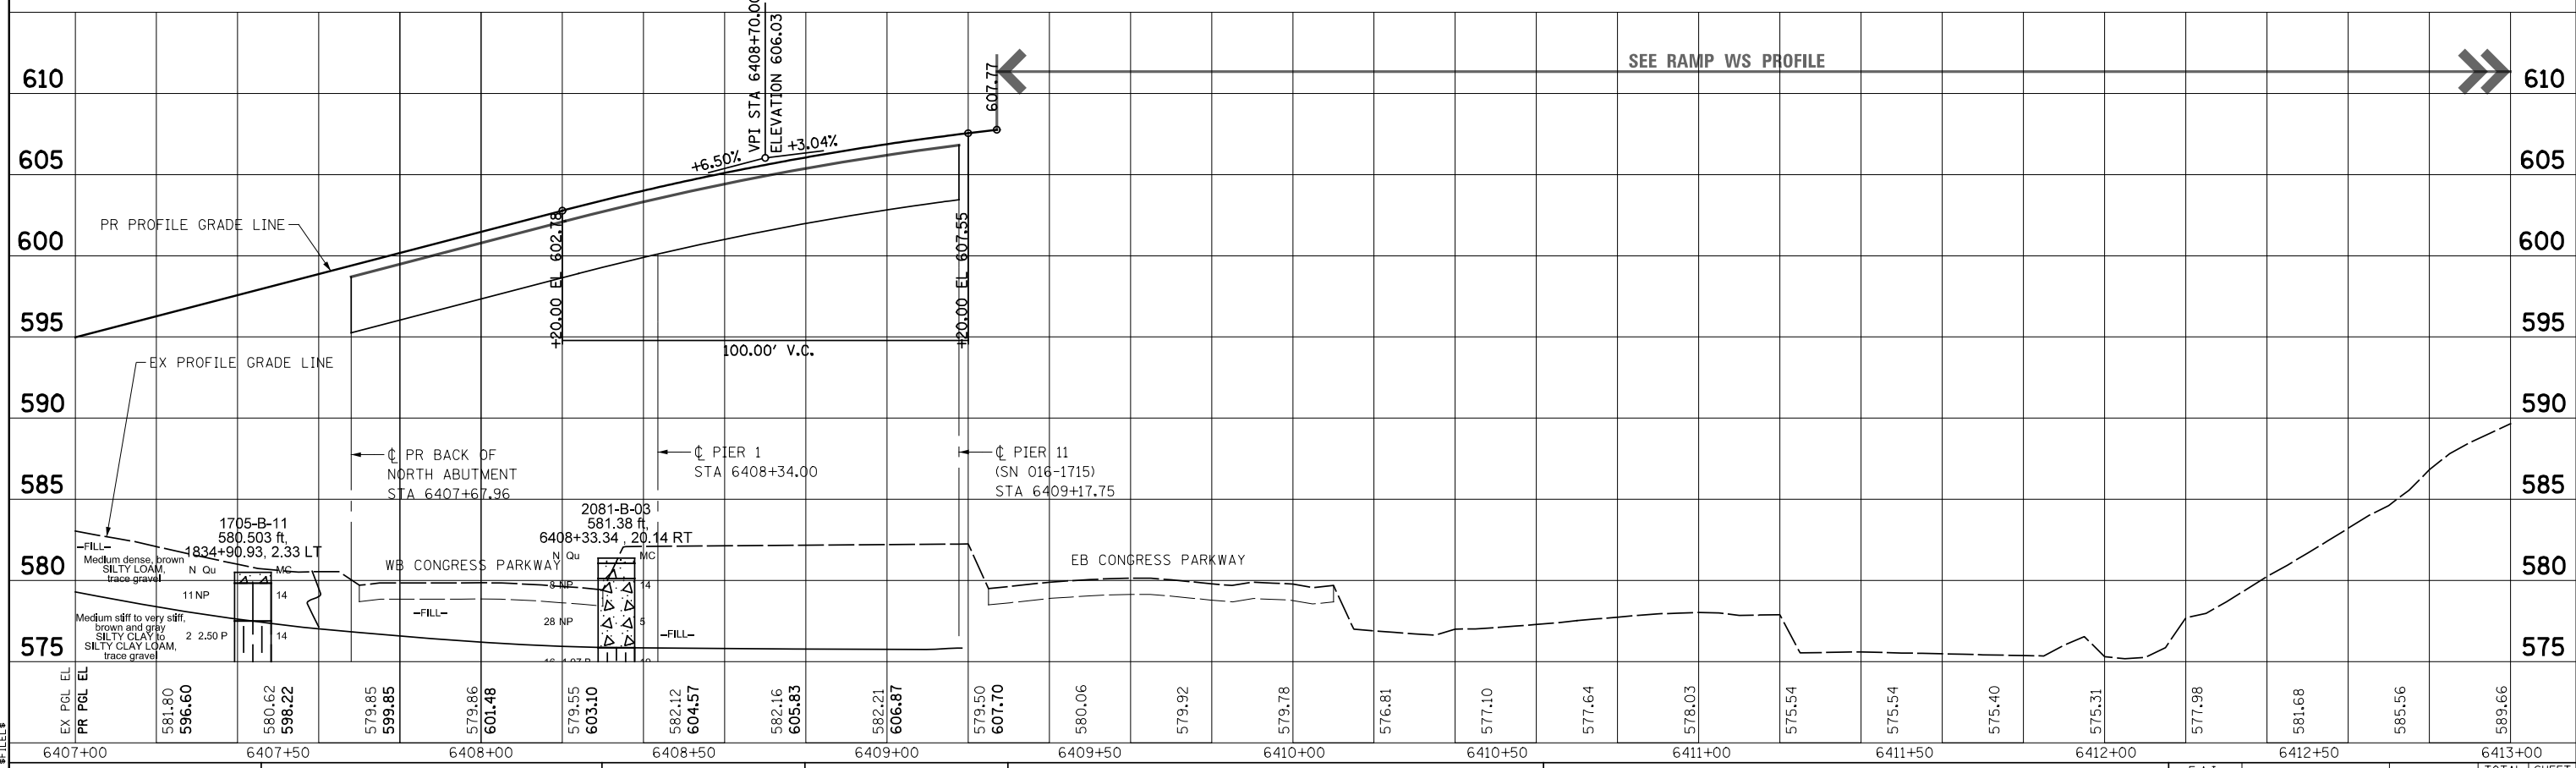
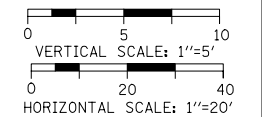
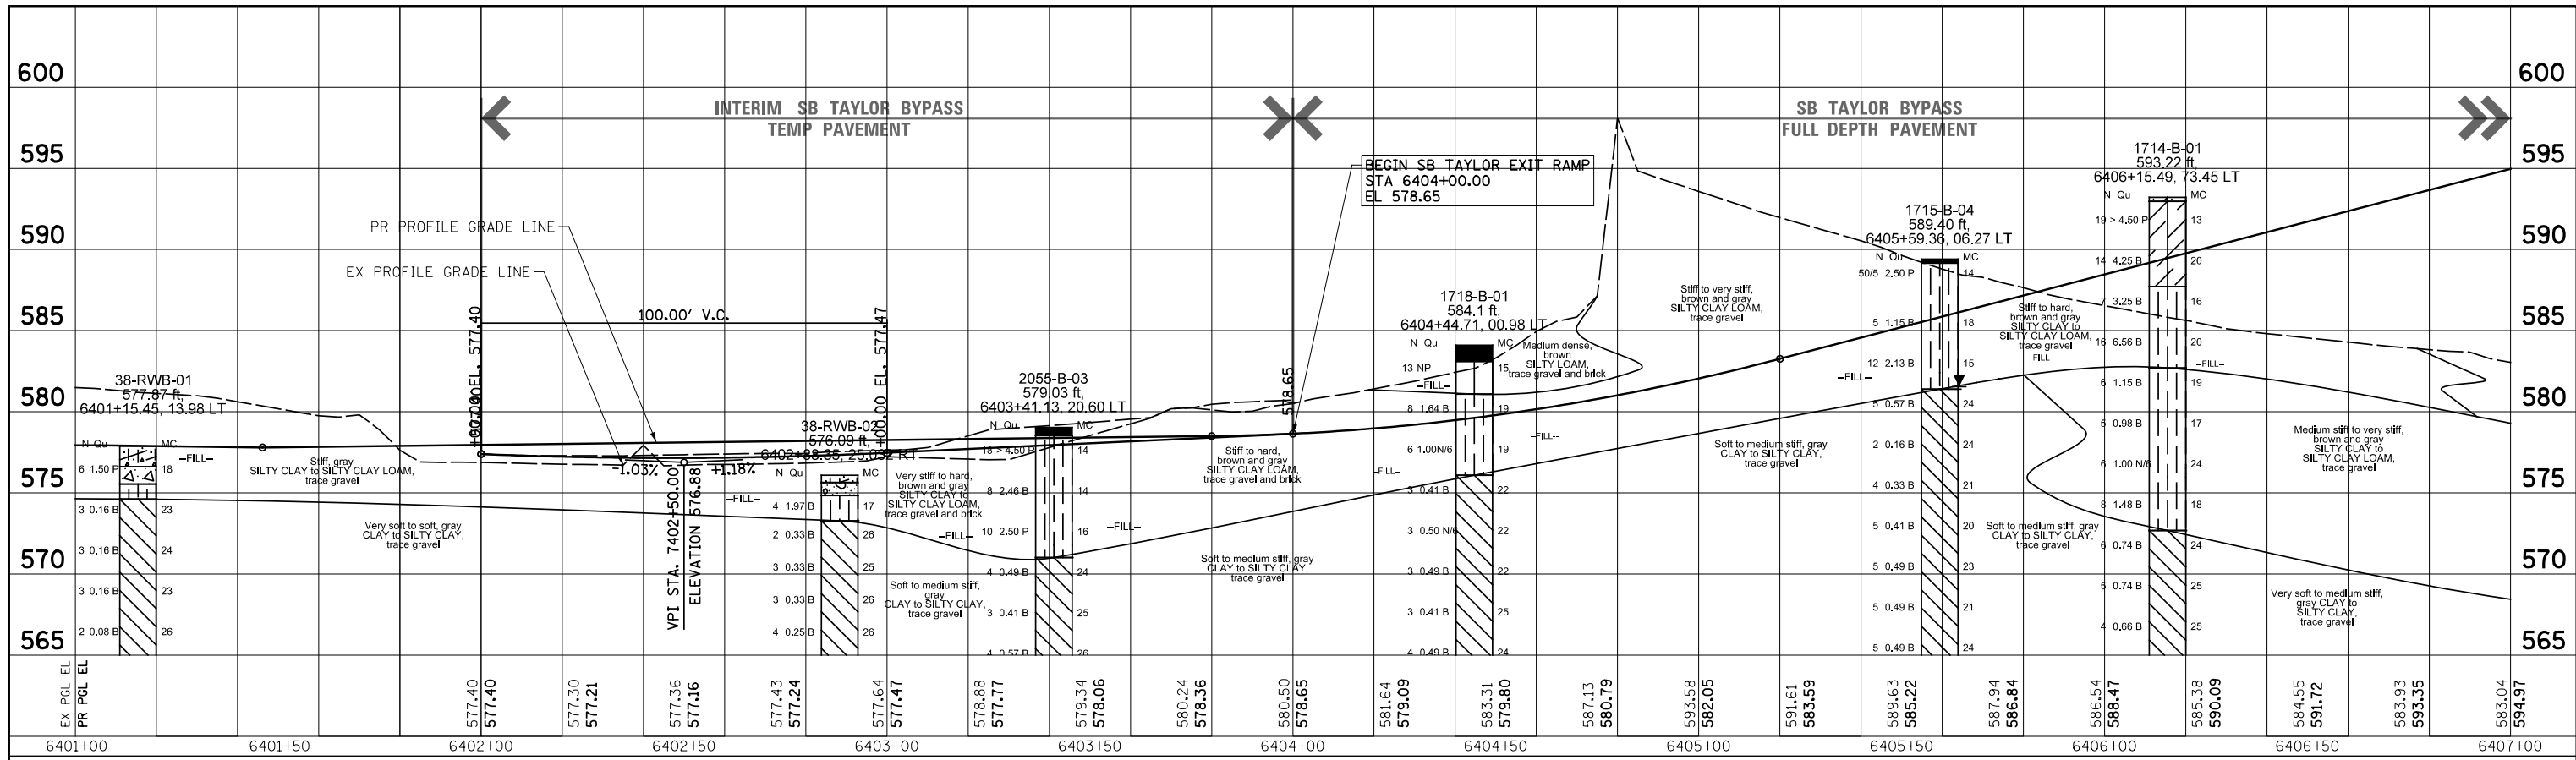


	#FILES*	DESIGNED-DE	REVISED -	STATE OF ILLINOIS DEPARTMENT OF TRANSPORTATION	ROADWAY PROFILE SB TAYLOR EXIT RAMP	F.A.I. RTE.	SECTION	COUNTY	TOTAL SHEETS NO.
	USER NAME = \$USER*	DRAWN-17-DR	REVISED -			90/94/290	2014-003R&B	COOK	\$TOTAL \$PRF-17
	PLOT SCALE = \$SCALE*	CHECKED-CH	REVISED -			CONTRACT NO. 60X93			
	PLOT DATE = \$DATE*	DATE - \$DATE	REVISED -			ILLINOIS FED. AID PROJECT			

SCALE: 1"=20' SHEET # \$PRF-10F \$PRF-30EETS STA. 6401+00 TO STA. 6413+00

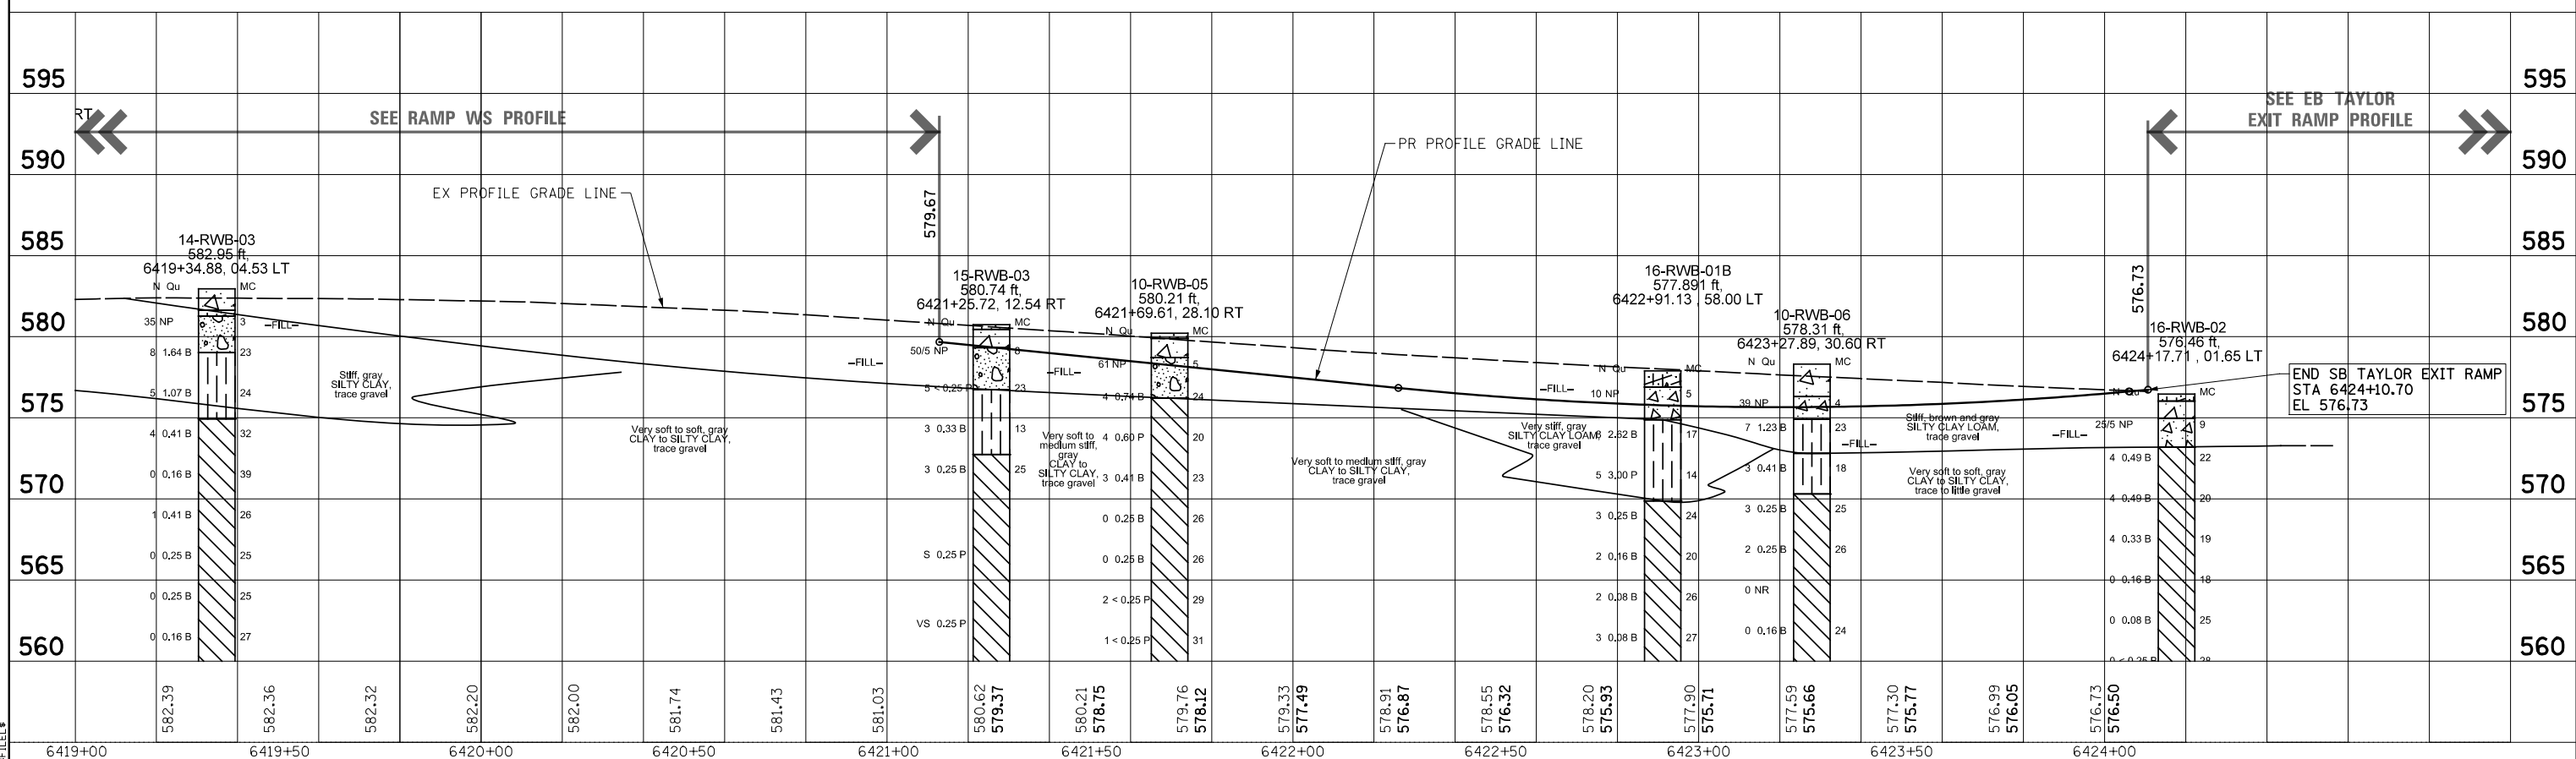
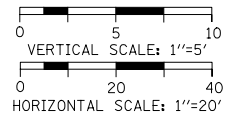
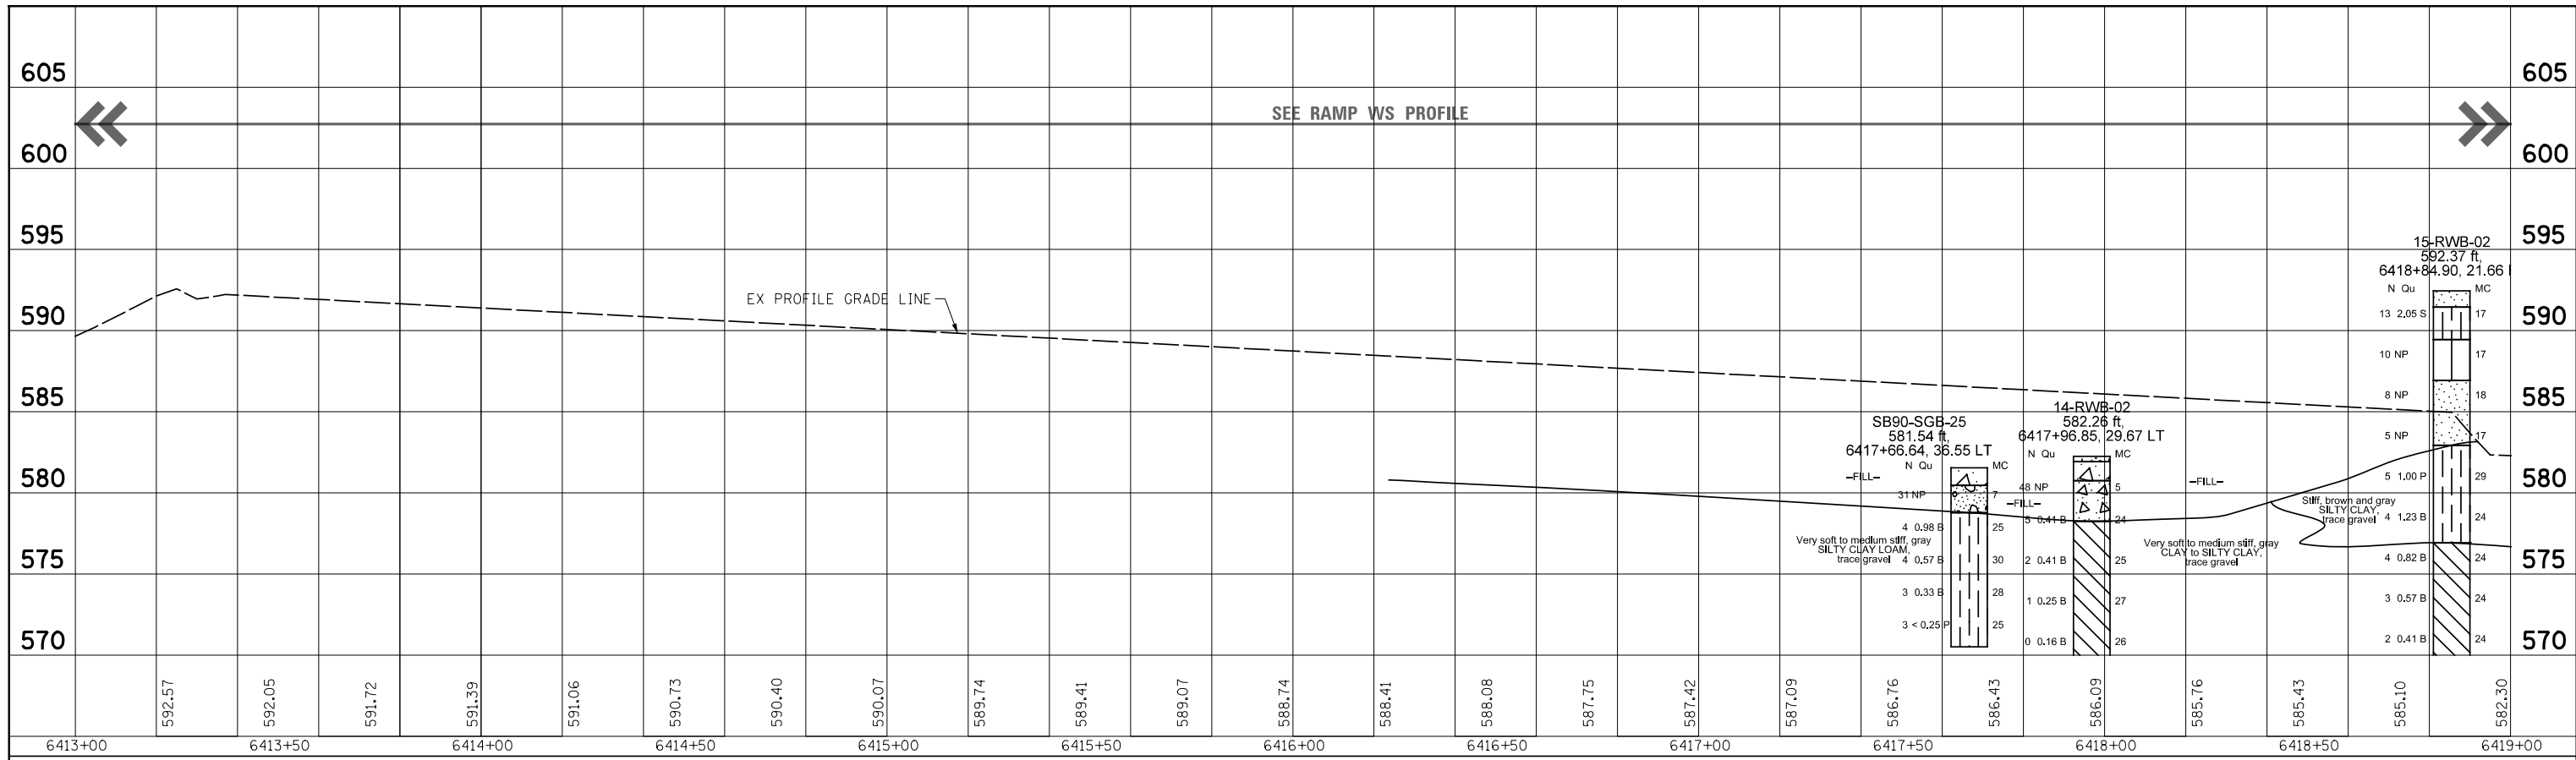


	#FILES*	DESIGNED-DE	REVISED -	STATE OF ILLINOIS DEPARTMENT OF TRANSPORTATION	ROADWAY PROFILE SB TAYLOR EXIT RAMP		F.A.I. R.T.E.	SECTION	COUNTY	TOTAL SHEETS	SHEET NO.
	USER NAME = \$USER*	DRAWN-18-DR	REVISED -				90/94/290	2014-003R&B	COOK	\$TOTAL\$PRF-18	
	PLOT SCALE = \$SCALE*	CHECKED-CH	REVISED -				CONTRACT NO. 60X93				
	PLOT DATE = \$DATE*	DATE - \$DATE	REVISED -				ILLINOIS FED. AID PROJECT				
SCALE: 1"=20'		SHEET \$PRF-18F \$PRF-30EETS		STA. 6411+80 TO STA. 6424+11							

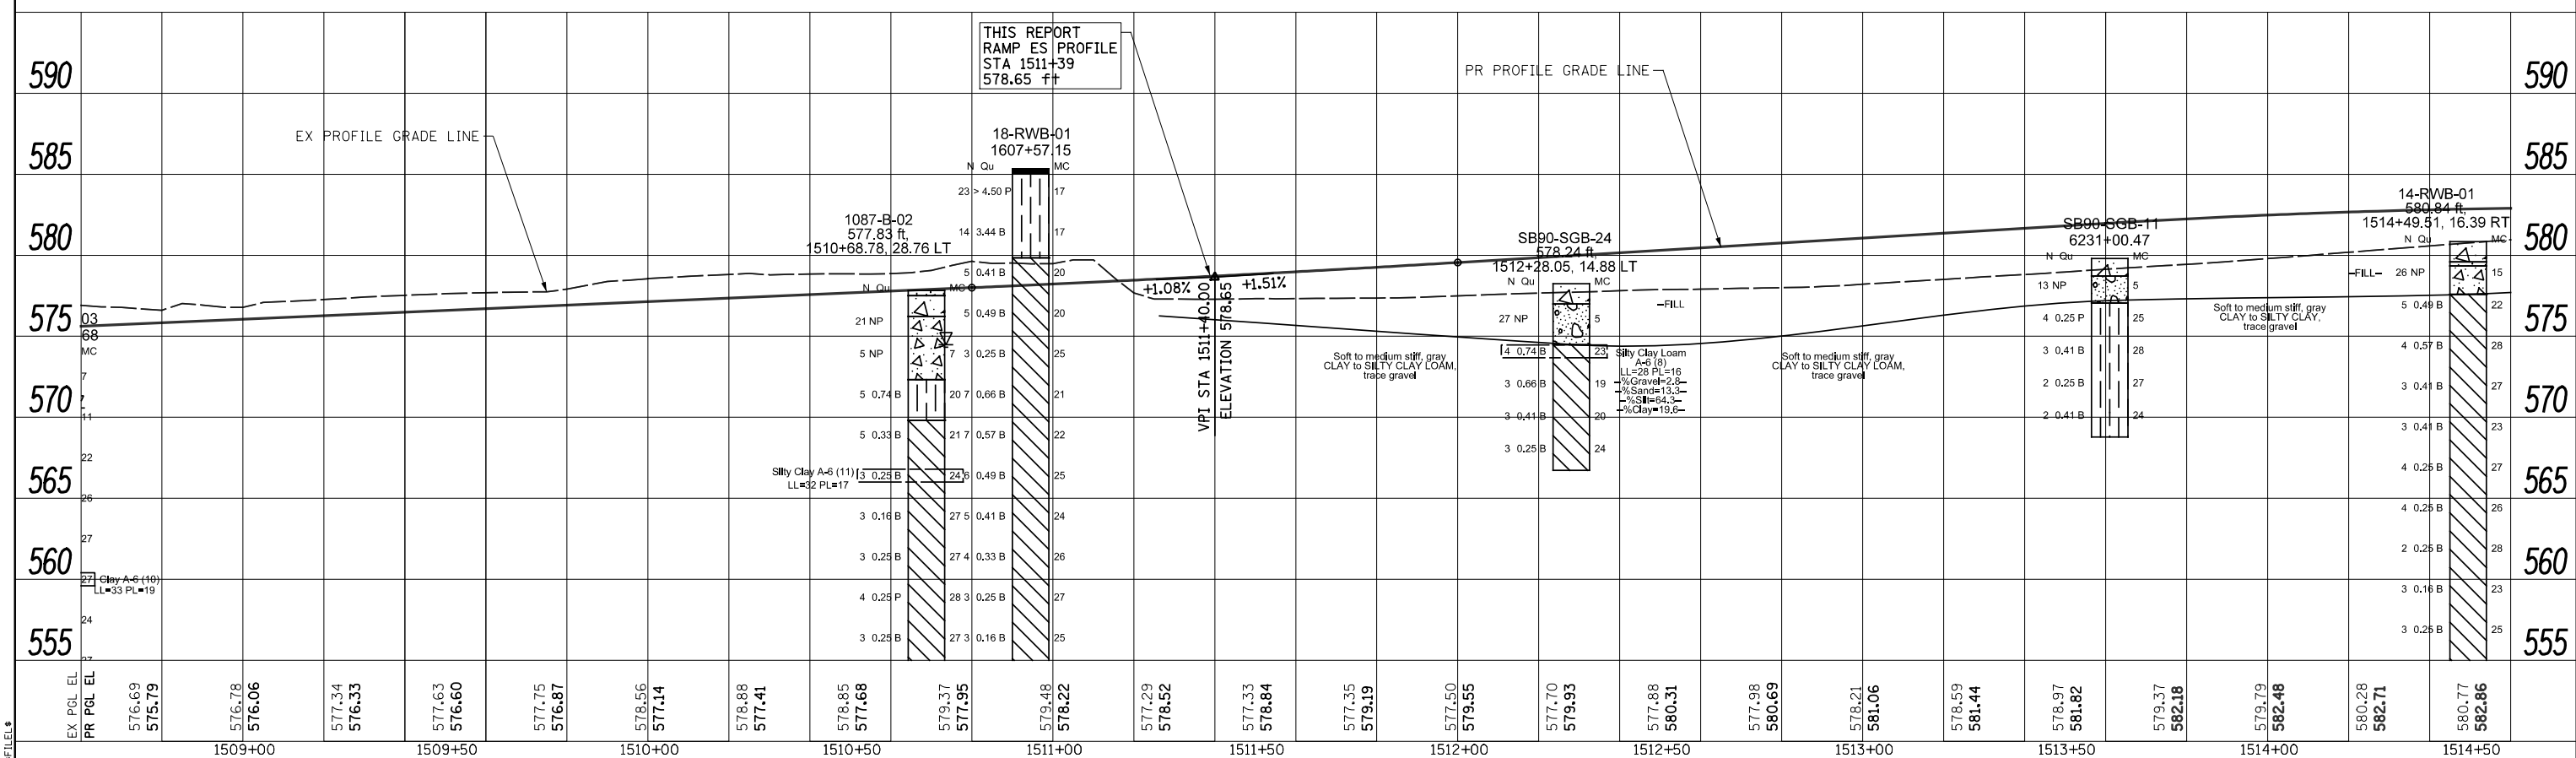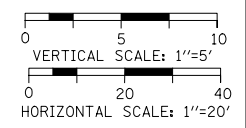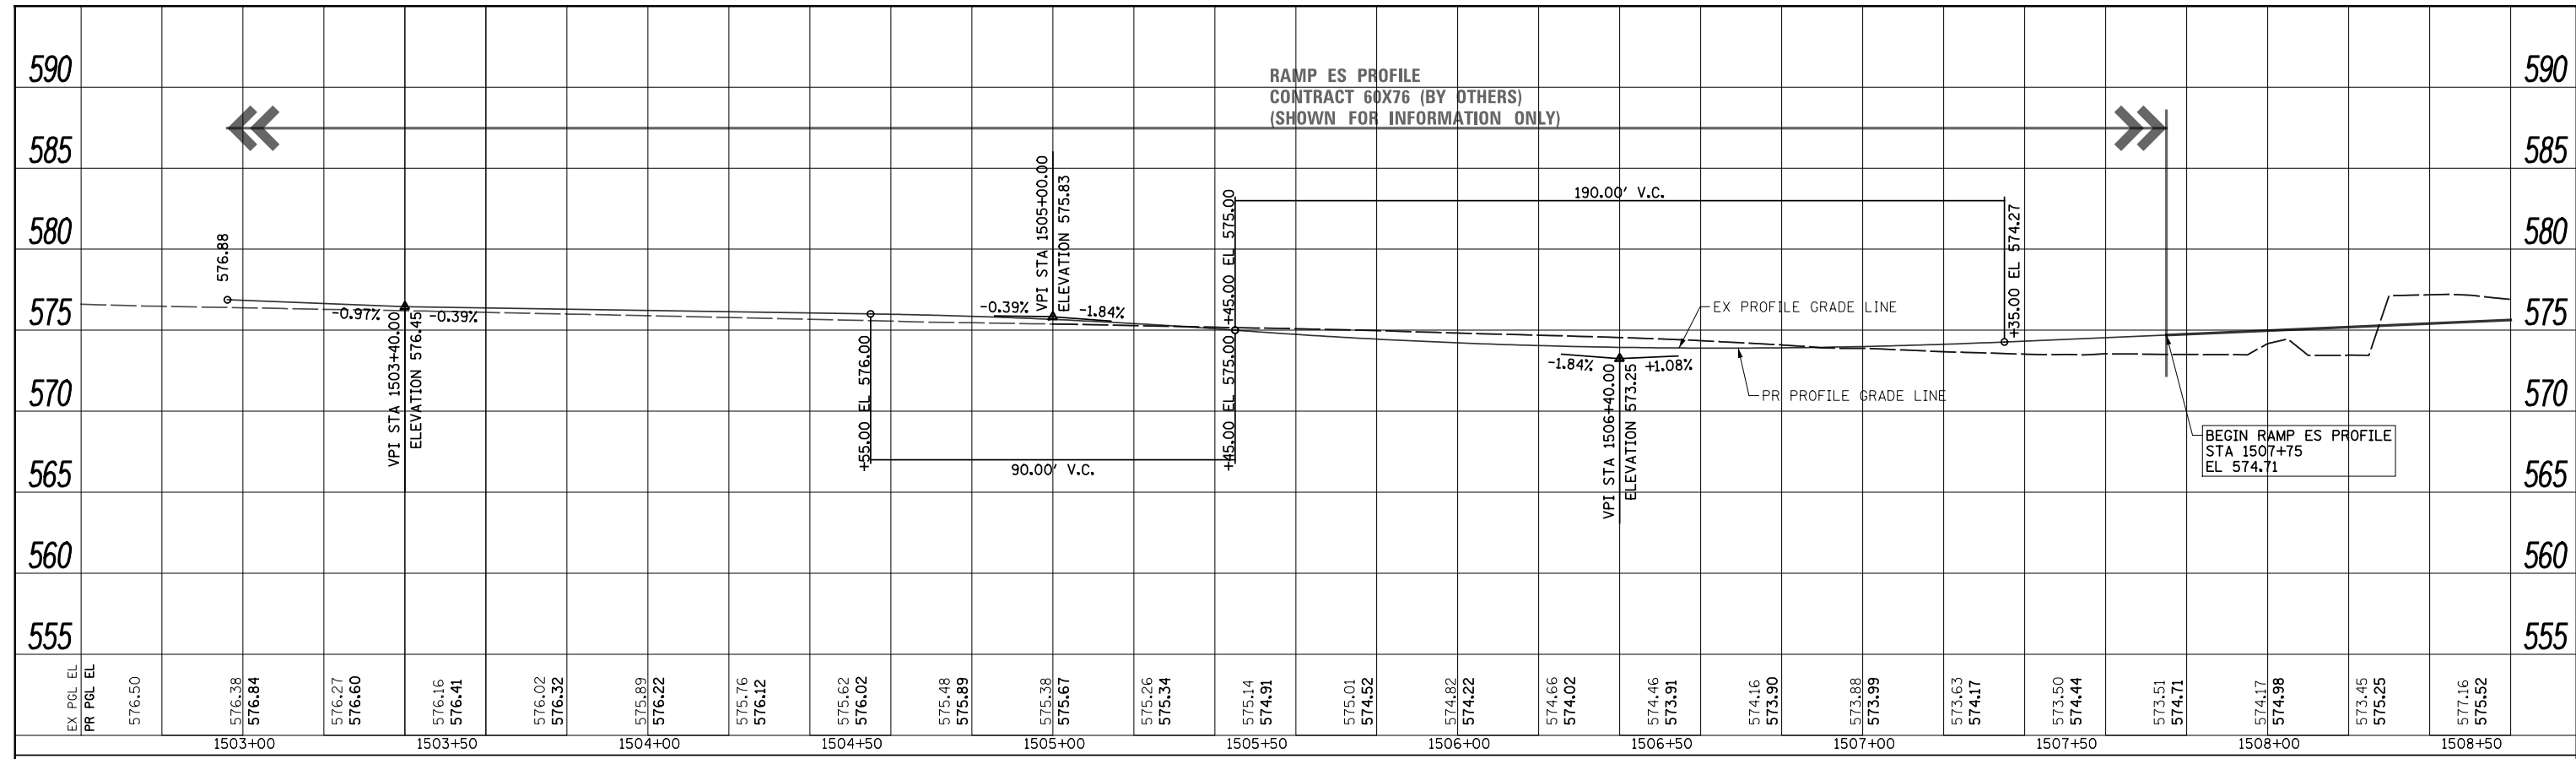

	DESIGNED - OPS	REVISED -	STATE OF ILLINOIS DEPARTMENT OF TRANSPORTATION	ROADWAY PROFILE RAMP ES	F.A.I. R.T.E.	SECTION	COUNTY	TOTAL SHEETS	SHEET NO.		
	USER NAME = \$USER*	REVISED -			90/94/290	2014-003R&B	COOK	\$TOTAL\$PRF-\$	\$PRF-\$	\$PRF-\$	
	PLOT SCALE = \$SCALE*	CHECKED - MJE			REVISED -	CONTRACT NO. 60X93					
	PLOT DATE = \$DATE*	DATE - \$DATE			REVISED -	ILLINOIS FED. AID PROJECT					

SCALE: 1"=20' SHEET \$PRF-\$ OF \$PRF-\$ SHEETS STA. 1507+75 TO STA. 1514+60

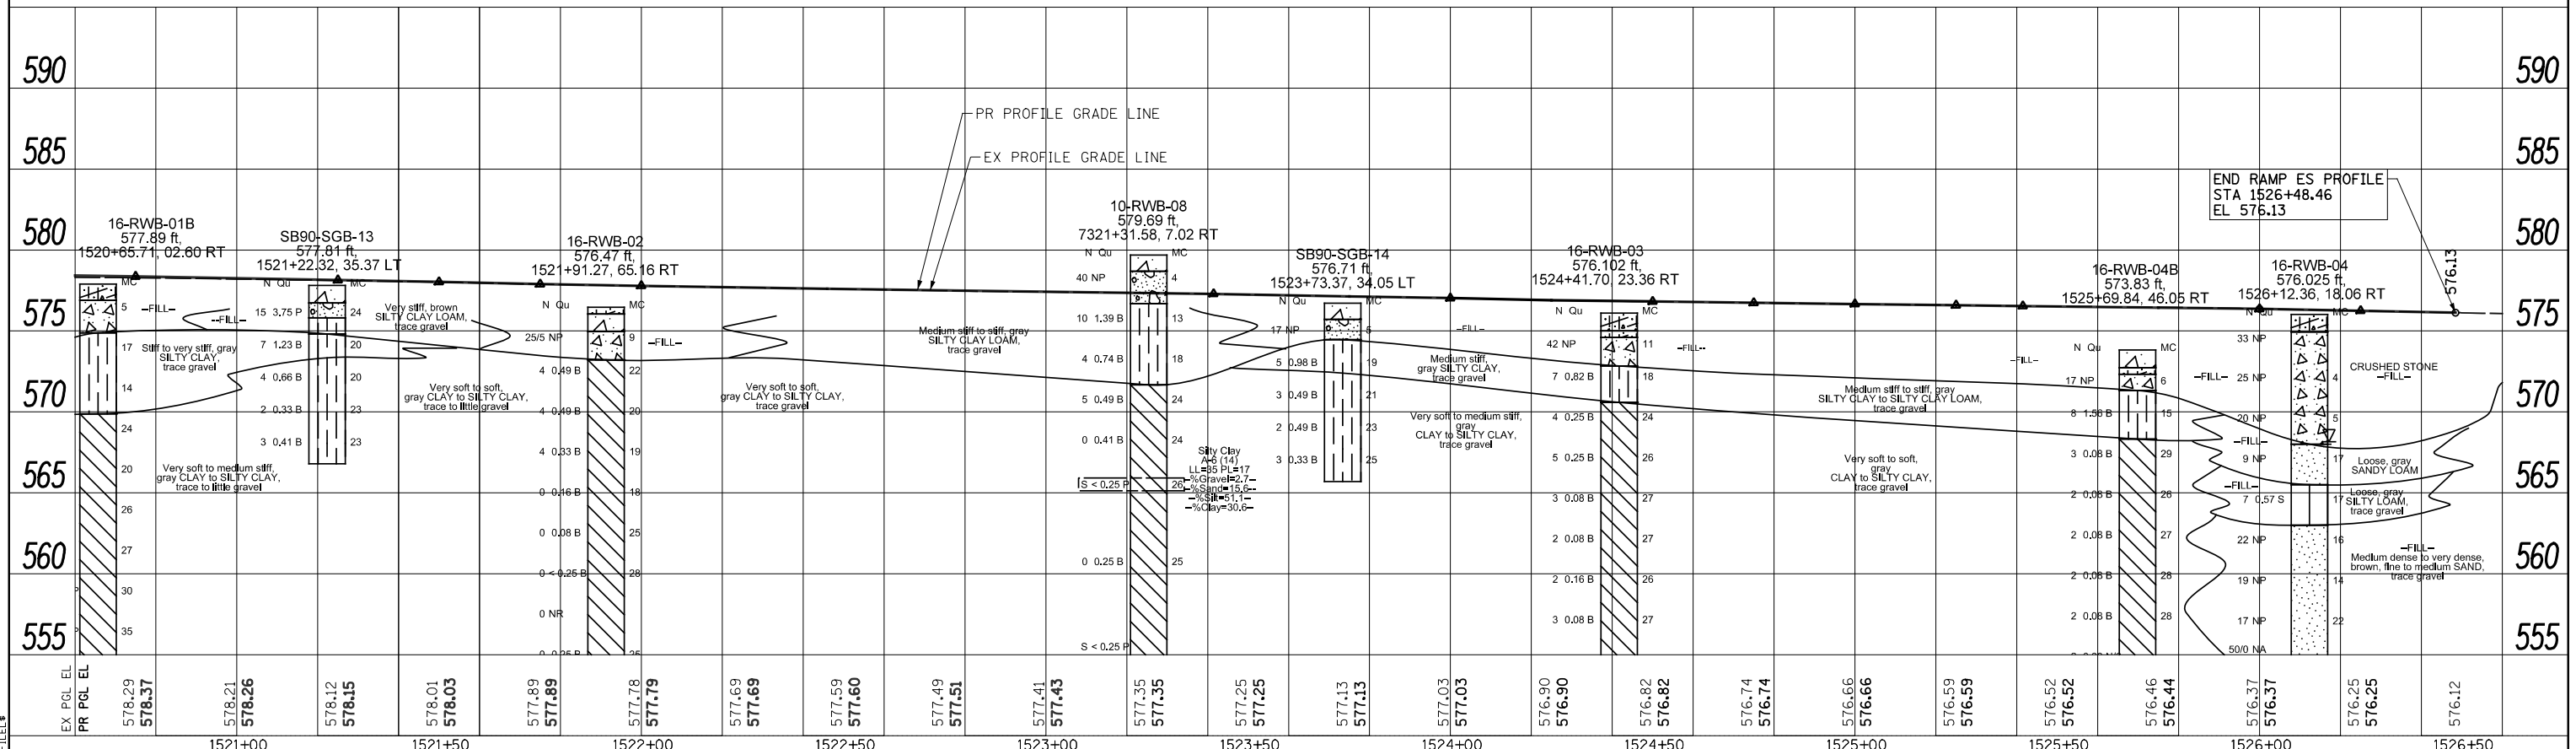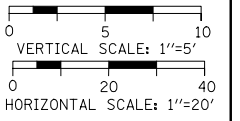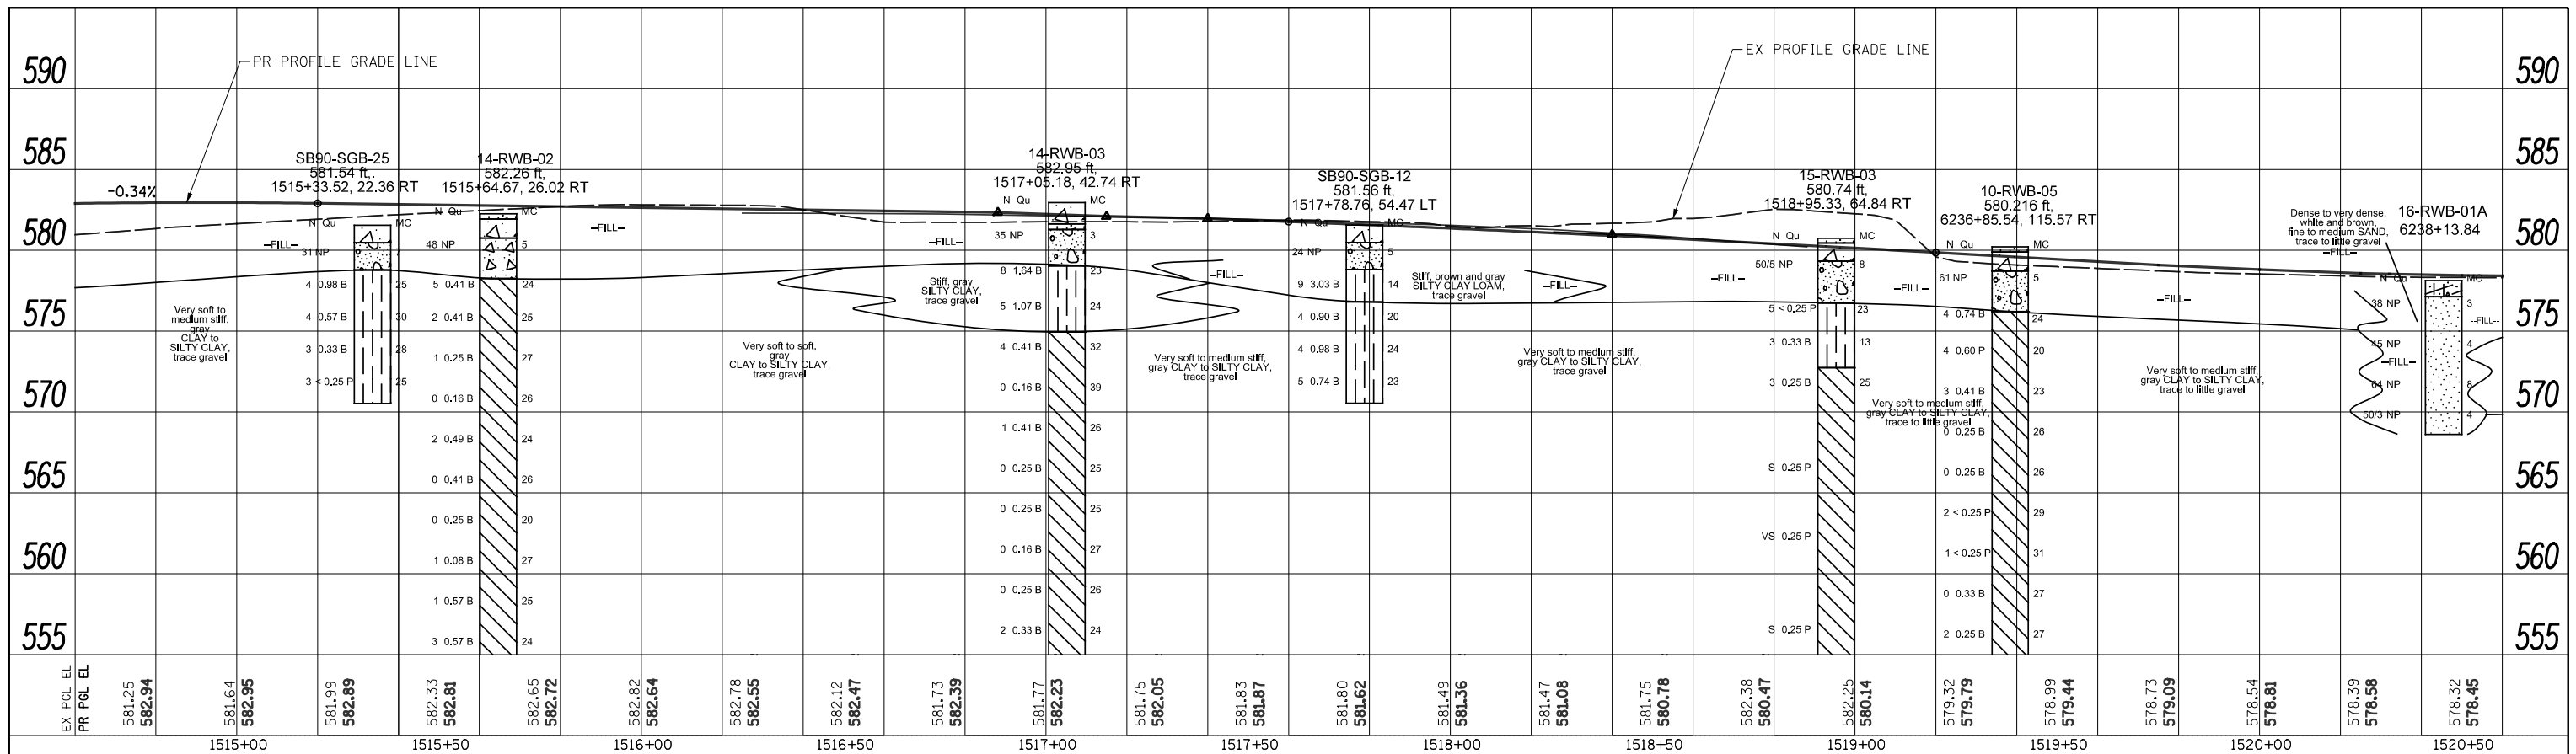


FILE PATH = \$FILE\$

	DESIGNED - OPS	REVISED -	STATE OF ILLINOIS DEPARTMENT OF TRANSPORTATION	ROADWAY PROFILE RAMP ES		F.A.I. RTE.	SECTION	COUNTY	TOTAL SHEETS	SHEET NO.
	USER NAME = \$USER\$	REVISED -				90/94/290	2014-003R&B	COOK	\$TOTAL\$PRF-09	
	PLOT SCALE = \$SCALE\$	CHECKED - MJE				REVISED -	CONTRACT NO. 60X93			
	PLOT DATE = \$DATE\$	DATE - \$DATE				REVISED -	ILLINOIS FED. AID PROJECT			
SCALE: 1"=20'			SHEET \$PRF-09\$ OF \$RD-TS\$ SHEETS			STA. 1514+60 TO STA. 1526+48.45				

PLAN	SURVEYED	BY	DATE
	PLOTTED		
	GRADES CHECKED		
	STRUCTURE NOTATIONS CHECKED		
	NOTE BOOK NO.		
	CADD FILE NAME		

PROFILE	SURVEYED	BY	DATE
	PLOTTED		
	GRADES CHECKED		
	STRUCTURE NOTATIONS CHECKED		
	NOTE BOOK NO.		
	CADD FILE NAME		

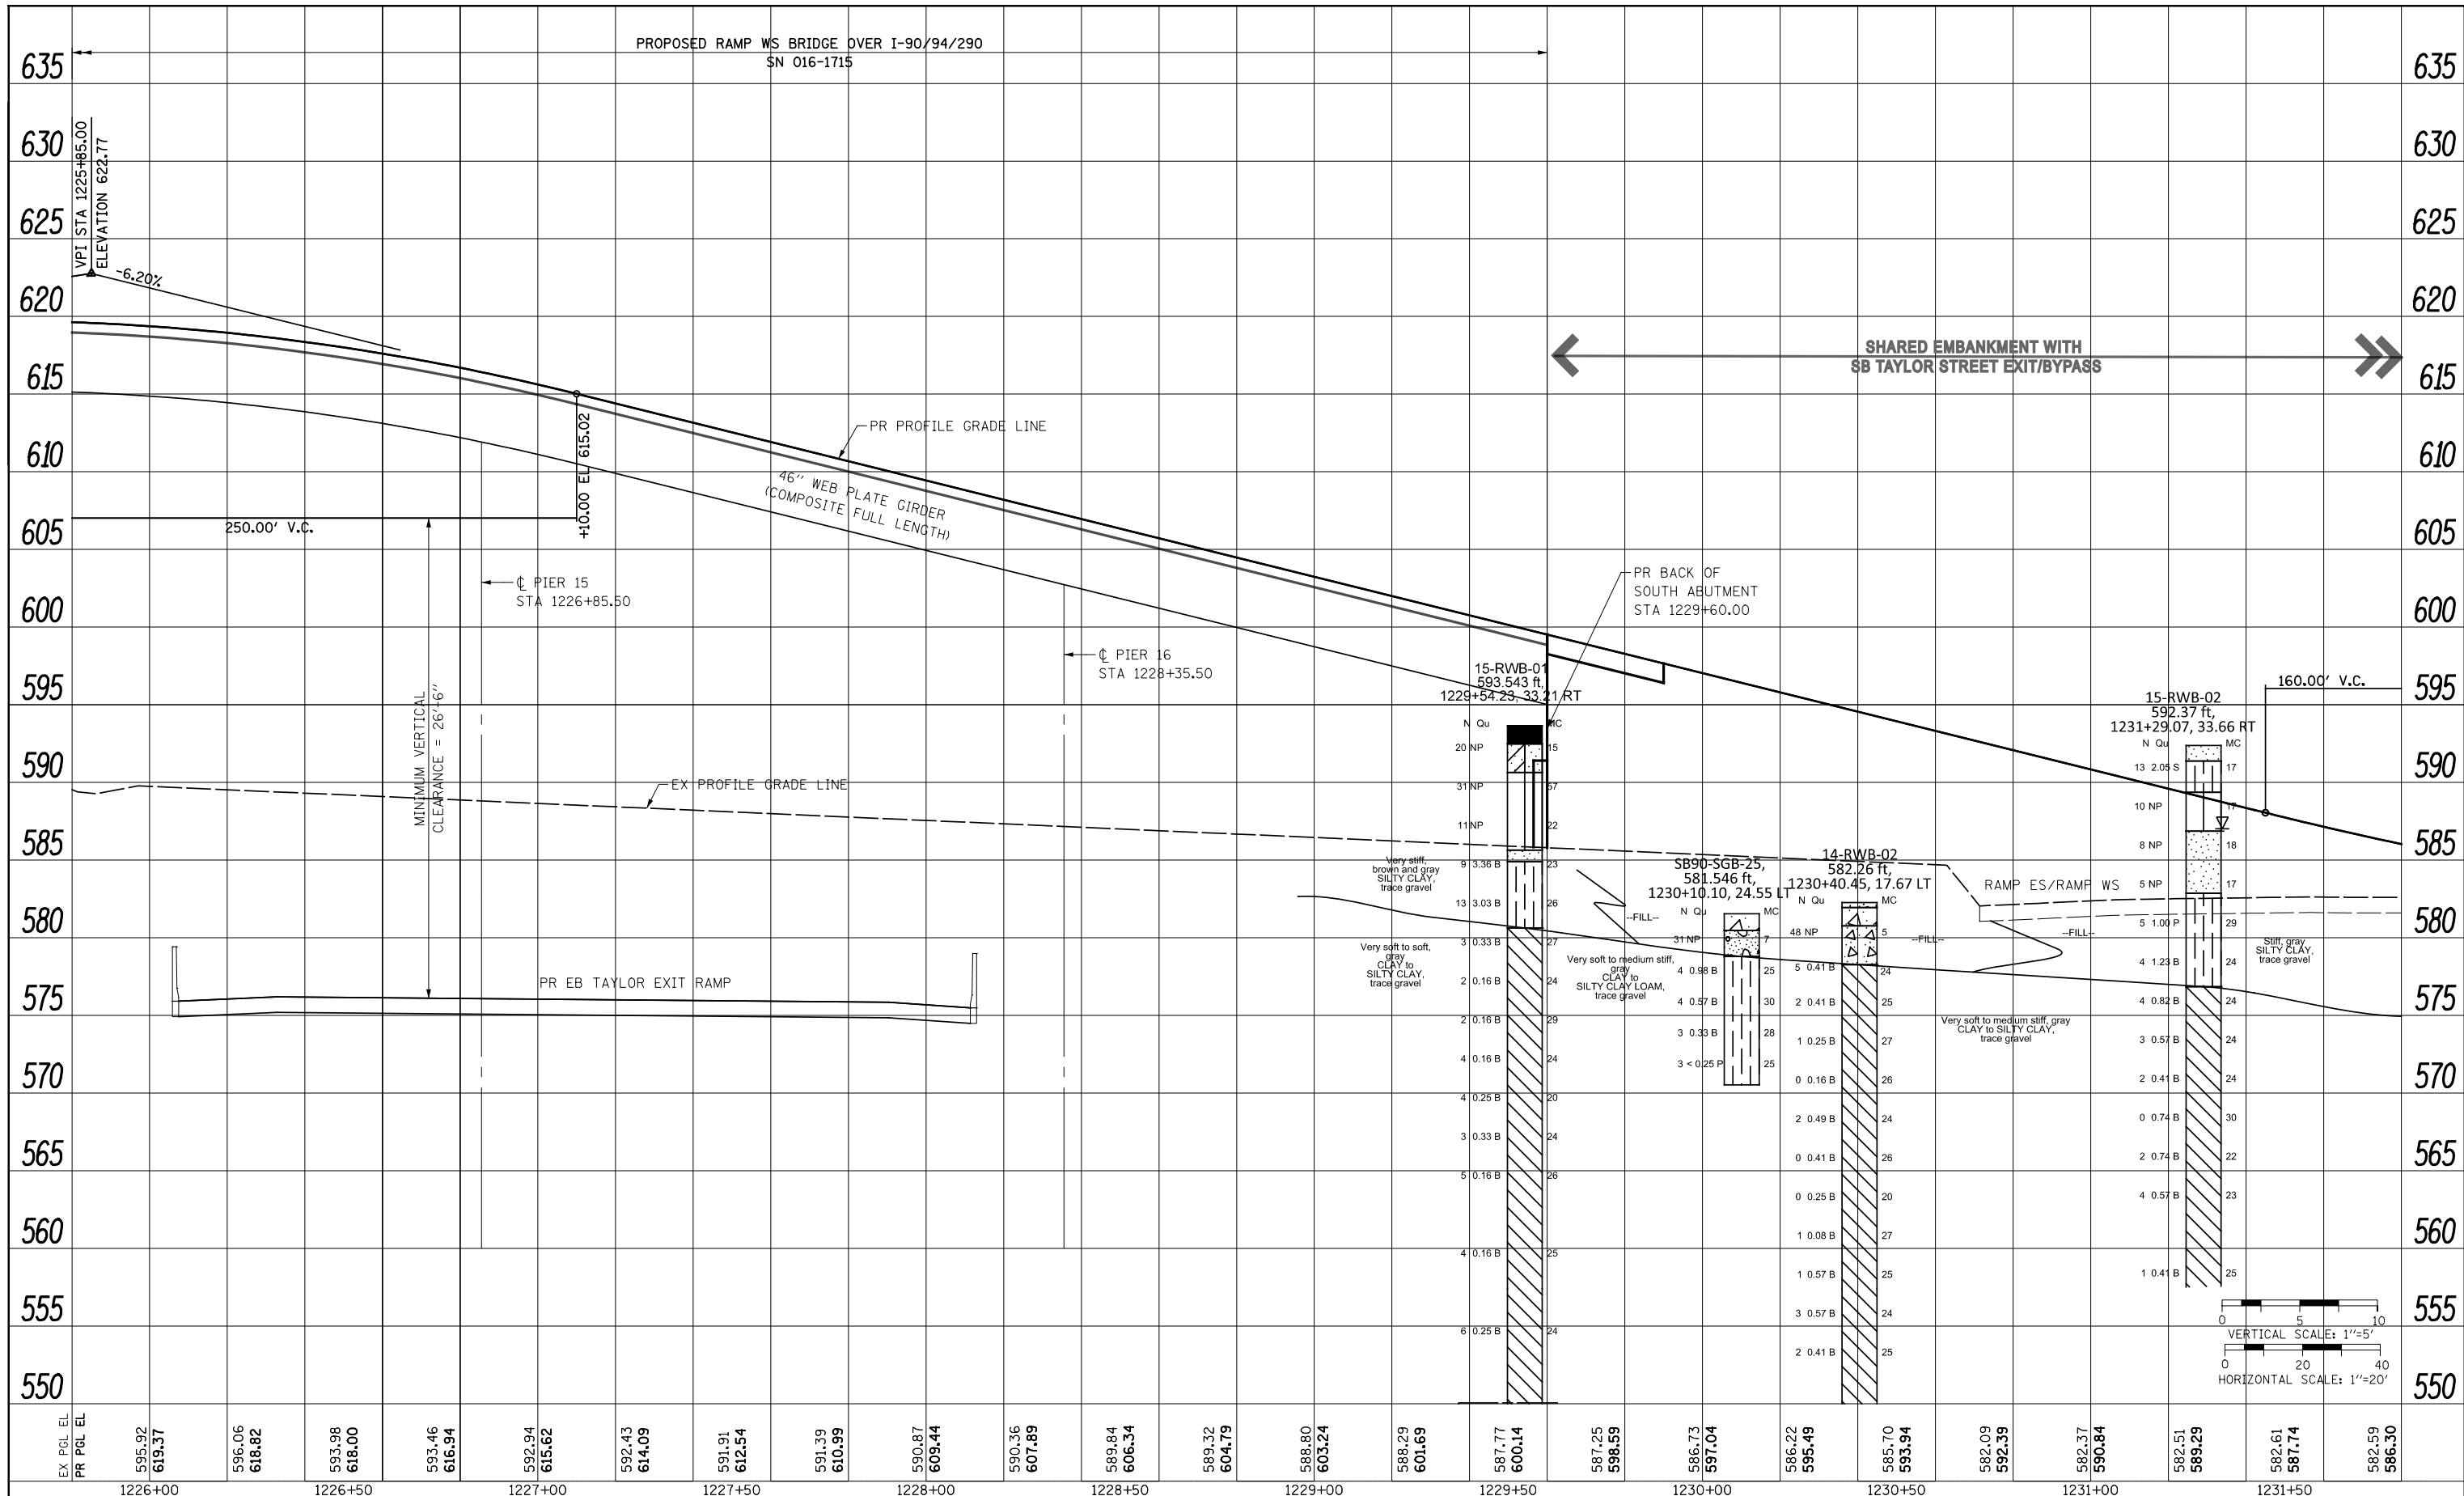

FILE PATH = \$FILEL\$

#FILES*	DESIGNED - OPS	REVISED -
USER NAME = \$USER*	DRAWN - OPS	REVISED -
PLOT SCALE = \$SCALE*	CHECKED - MJE	REVISED -
PLOT DATE = \$DATE*	DATE - \$DATE	REVISED -

**STATE OF ILLINOIS
DEPARTMENT OF TRANSPORTATION**



**ROADWAY PROFILE
RAMP WS**

SCALE: 1"=20' SHEET \$PRF-00F \$PRF-SHEETS STA. 1225+80 TO STA. 1231+80

F.A.I. RTE.	SECTION	COUNTY	TOTAL SHEETS	SHEET NO.
90/94/290	2014-002R&B	COOK	\$TOTAL\$	\$PRF-00F
CONTRACT NO. 60X93				ILLINOIS FED. AID PROJECT

PLAN	SURVEYED	DATE
	PLOTTED	BY
	GRADES CHECKED	
	STRUCTURE NOTATIONS CHECKED	
	NOTE BOOK NO.	
	CADD FILE NAME	

PROFILE	SURVEYED	DATE
	PLOTTED	BY
	GRADES CHECKED	
	STRUCTURE NOTATIONS CHECKED	
	NOTE BOOK NO.	
	CADD FILE NAME	

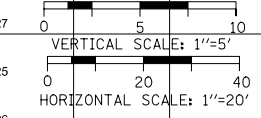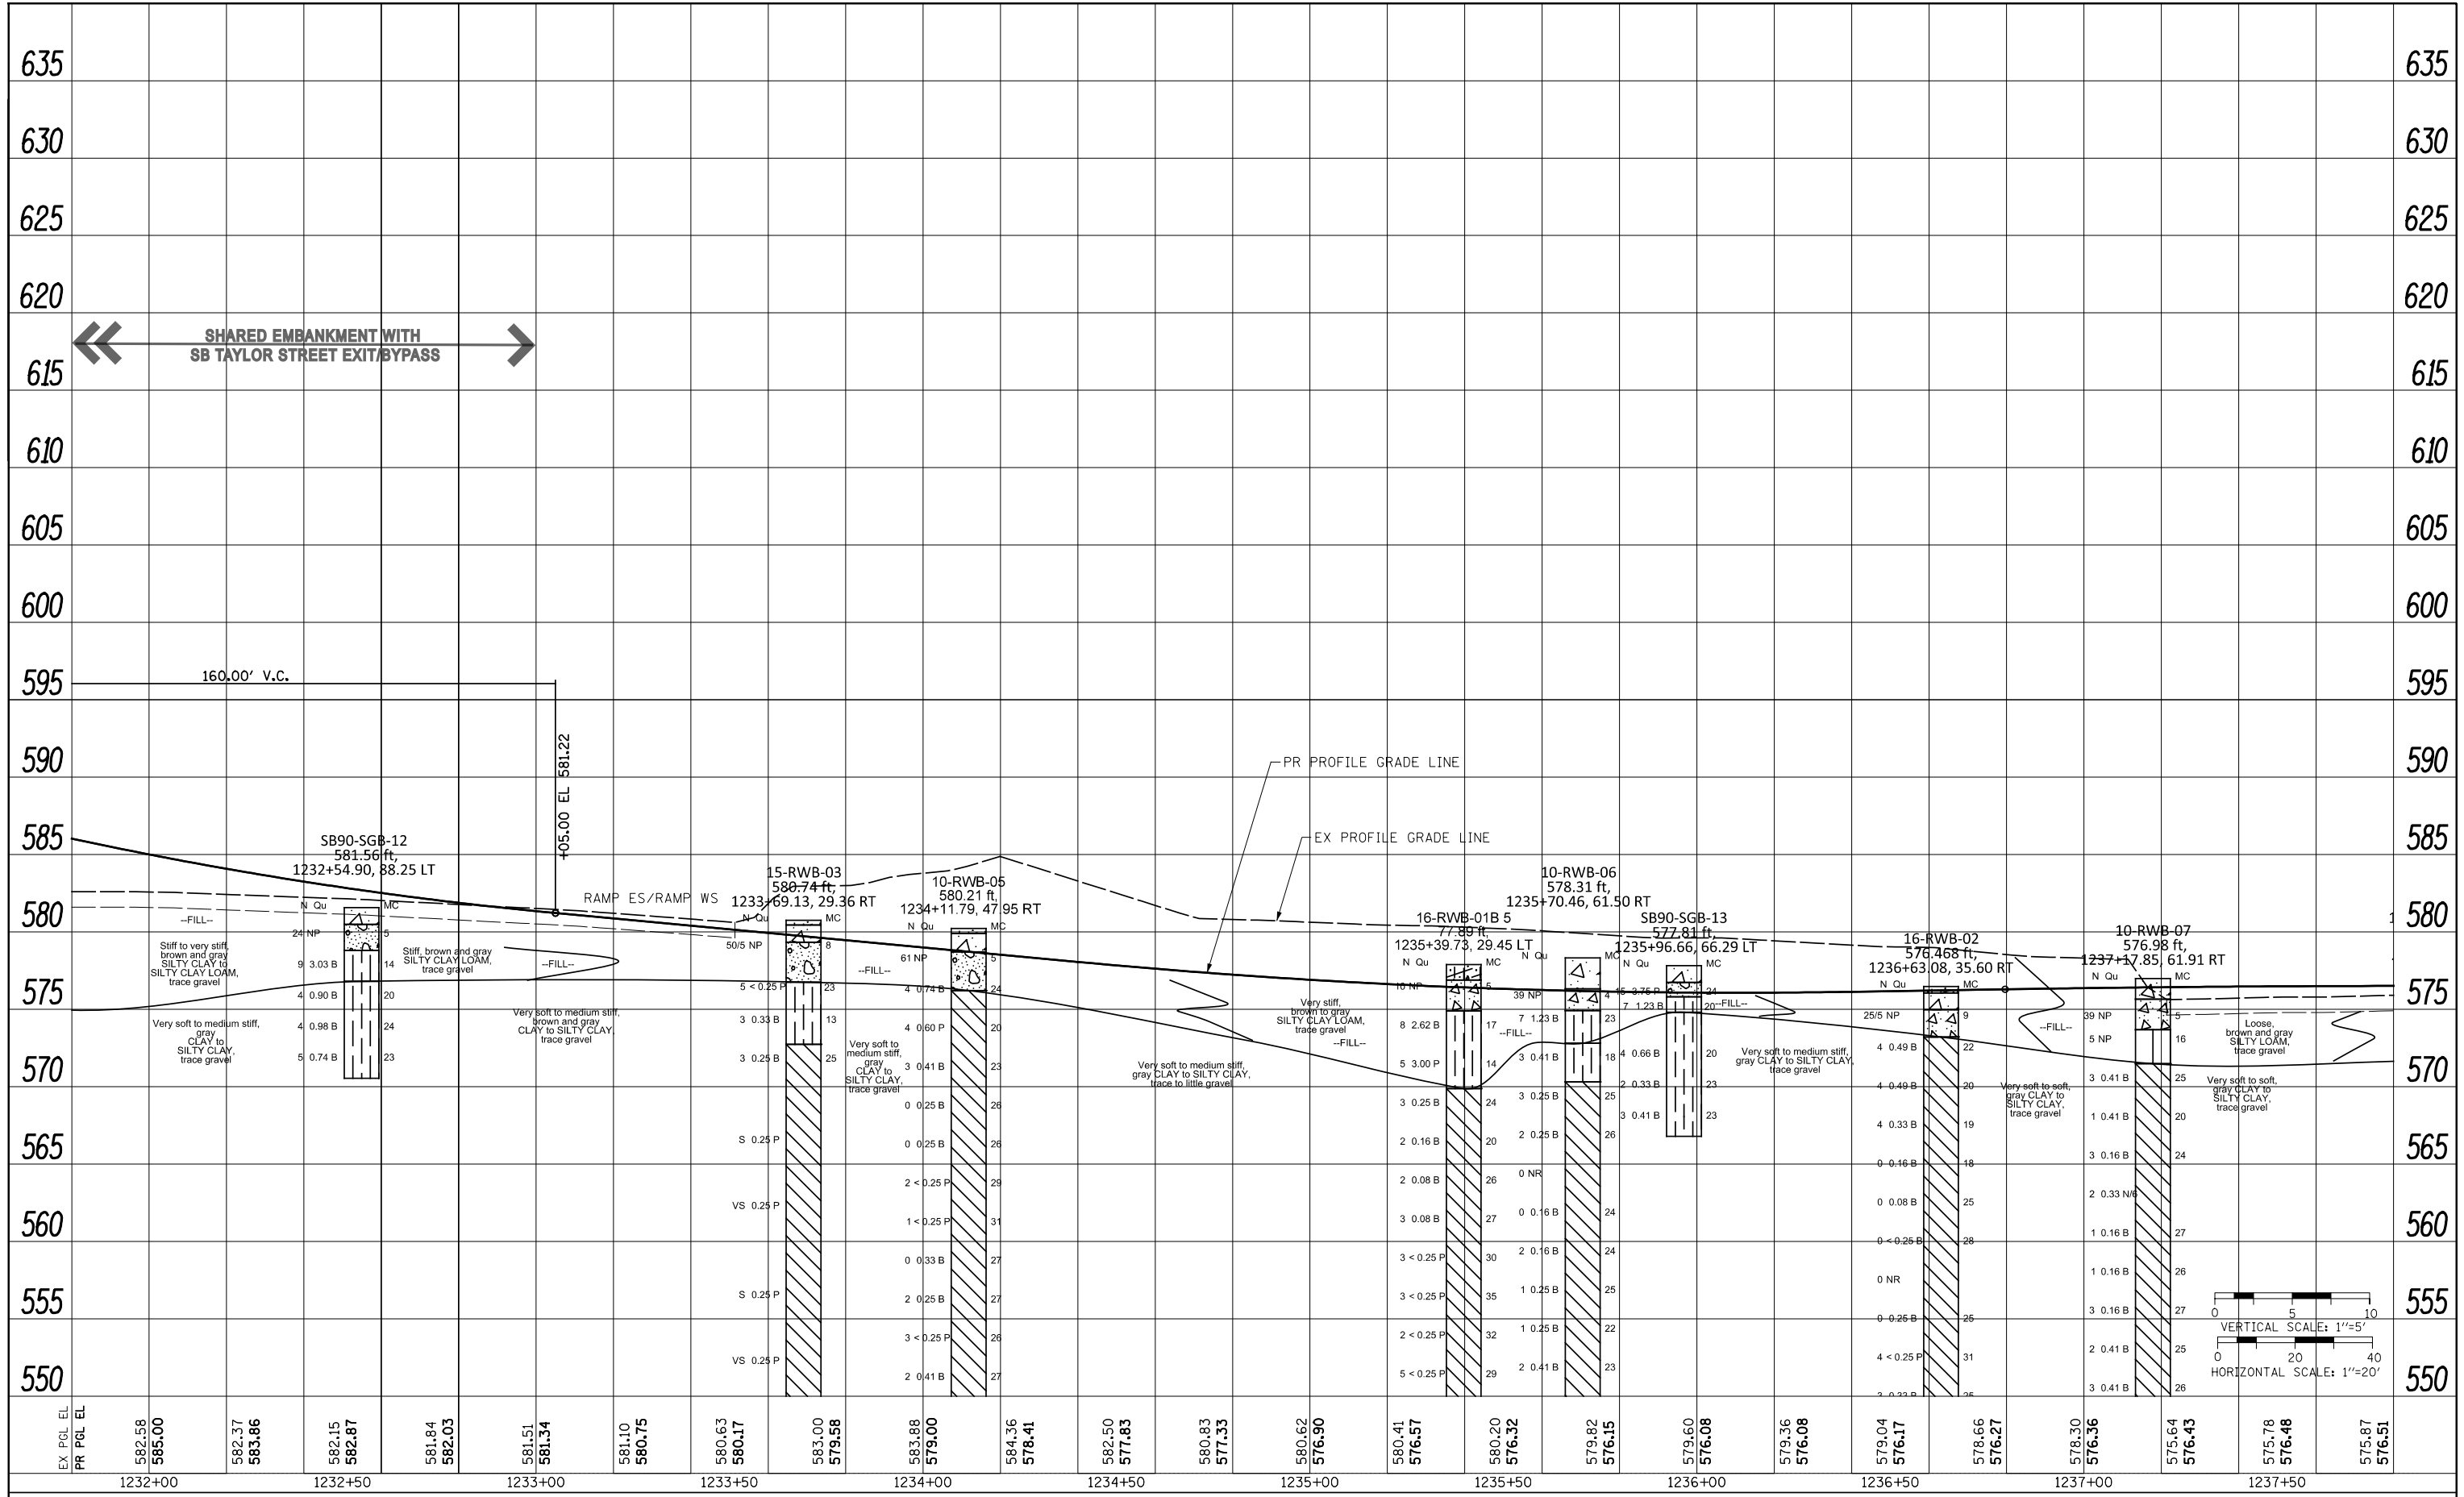

FILE PATH = #FILE#



#FILES*	DESIGNED - OPS	REVISED -
USER NAME = #USER*	DRAWN - OPS	REVISED -
PLOT SCALE = #SCALE*	CHECKED - MJE	REVISED -
PLOT DATE = #DATE*	DATE - #DATE	REVISED -

**STATE OF ILLINOIS
DEPARTMENT OF TRANSPORTATION**



**ROADWAY PROFILE
RAMP WS**

SCALE: 1"=20' SHEET #PRF-05 #PRF-SHEETS STA. 1231+80 TO STA. 1237+80

F.A.I. RTE.	SECTION	COUNTY	TOTAL SHEETS	SHEET NO.
90/94/290	2014-002R&B	COOK	#TOTAL#PRF-05	
ILLINOIS FED. AID PROJECT			CONTRACT NO. 60X93	

PLAN	SURVEYED	DATE
	PLOTTED	BY
	CHECKED	
	ALIGNED	
	CAD FILE NAME	
NO.		

PROFILE	SURVEYED	DATE
	PLOTTED	BY
	CHECKED	
	STRUCTURE	
	NOTATIONS	
NO.		

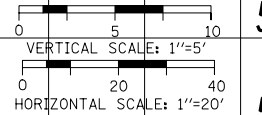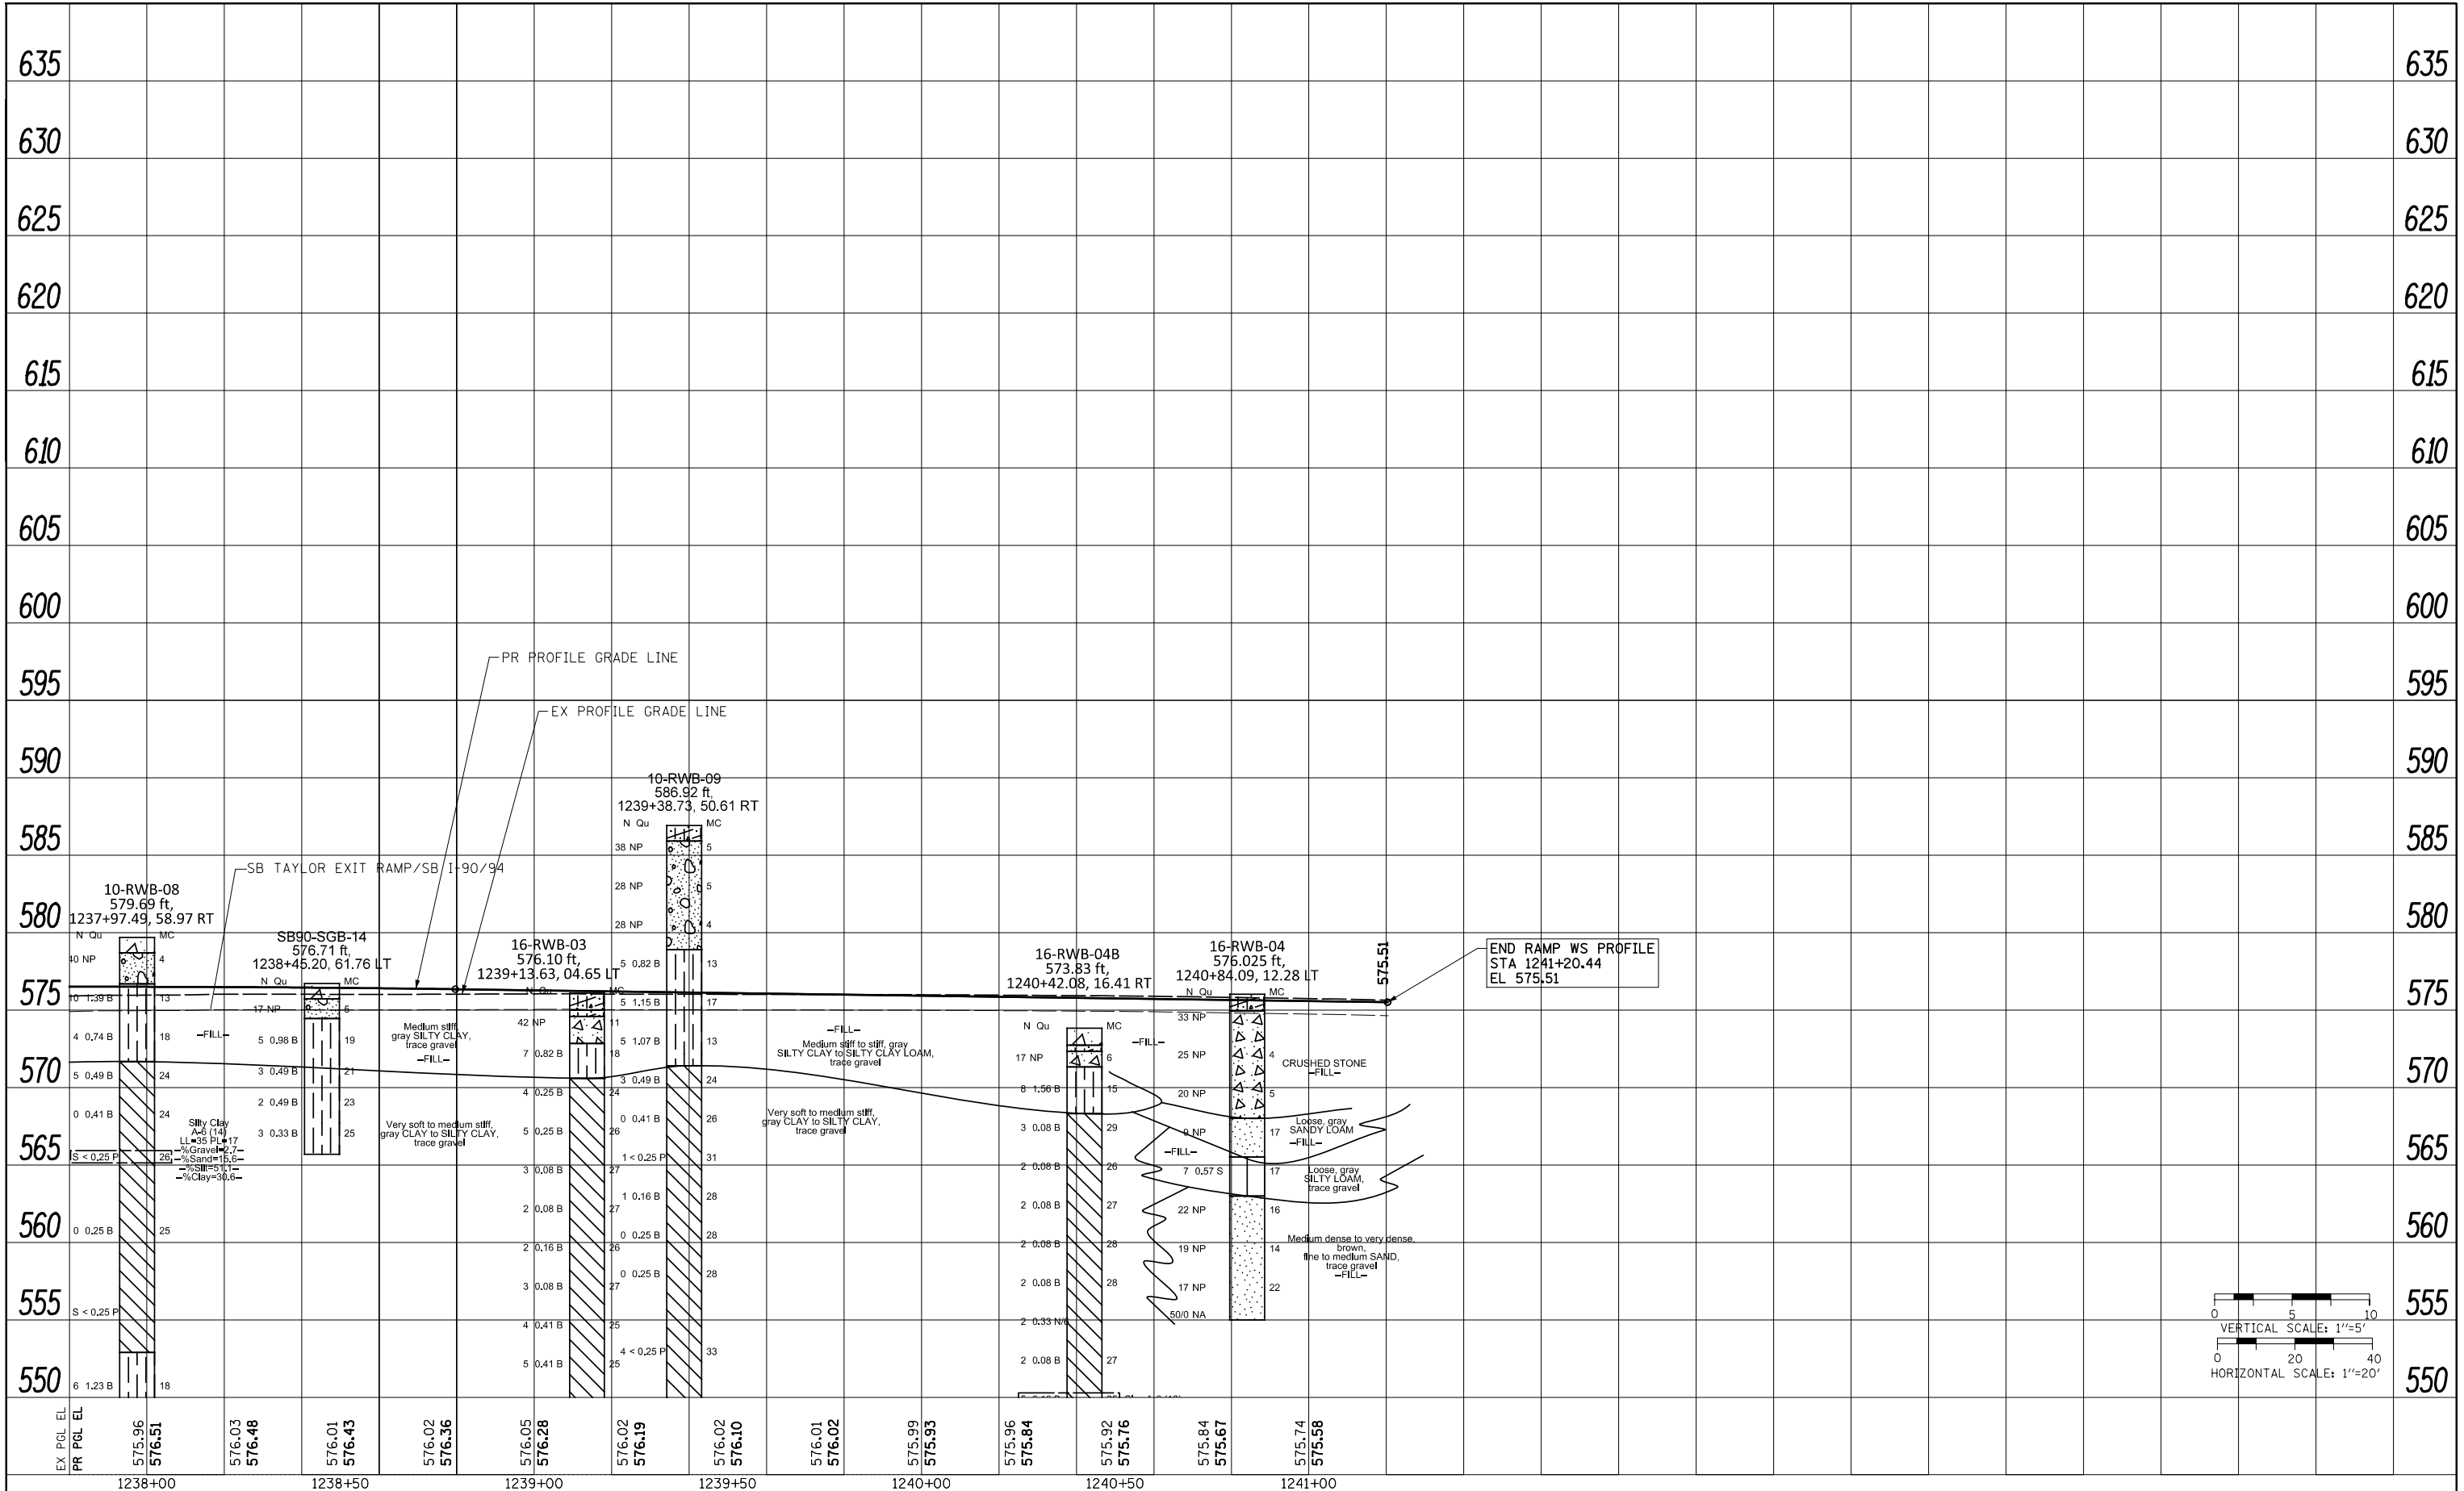

FILE PATH = \$FILEL\$



#FILES*	DESIGNED - OPS	REVISED -
USER NAME = \$USER*	DRAWN - OPS	REVISED -
PLOT SCALE = \$SCALE*	CHECKED - MJE	REVISED -
PLOT DATE = \$DATE*	DATE - \$DATE	REVISED -

STATE OF ILLINOIS
DEPARTMENT OF TRANSPORTATION


ROADWAY PROFILE
RAMP WS

SCALE: 1"=20' SHEET \$PRF-05\$ \$PRF-SHEETS STA. 1237+80 TO STA. 1241+20.44

F.A.I. RTE.	SECTION	COUNTY	TOTAL SHEETS	SHEET NO.
90/94/290	2014-002R&B	COOK	\$TOTAL\$	\$PRF-05\$
CONTRACT NO. 60X93			ILLINOIS FED. AID PROJECT	



PLAN	SURVEYED	DATE
	PLOTTED	BY
	GRADES CHECKED	
	ALIGNMENT CHECKED	
	STRUCTURE NOTATIONS CHECKED	
	NO. _____	
	NO. _____	
	NO. _____	

PROFILE	SURVEYED	DATE
	PLOTTED	BY
	GRADES CHECKED	
	ALIGNMENT CHECKED	
	STRUCTURE NOTATIONS CHECKED	
	NO. _____	
	NO. _____	
	NO. _____	

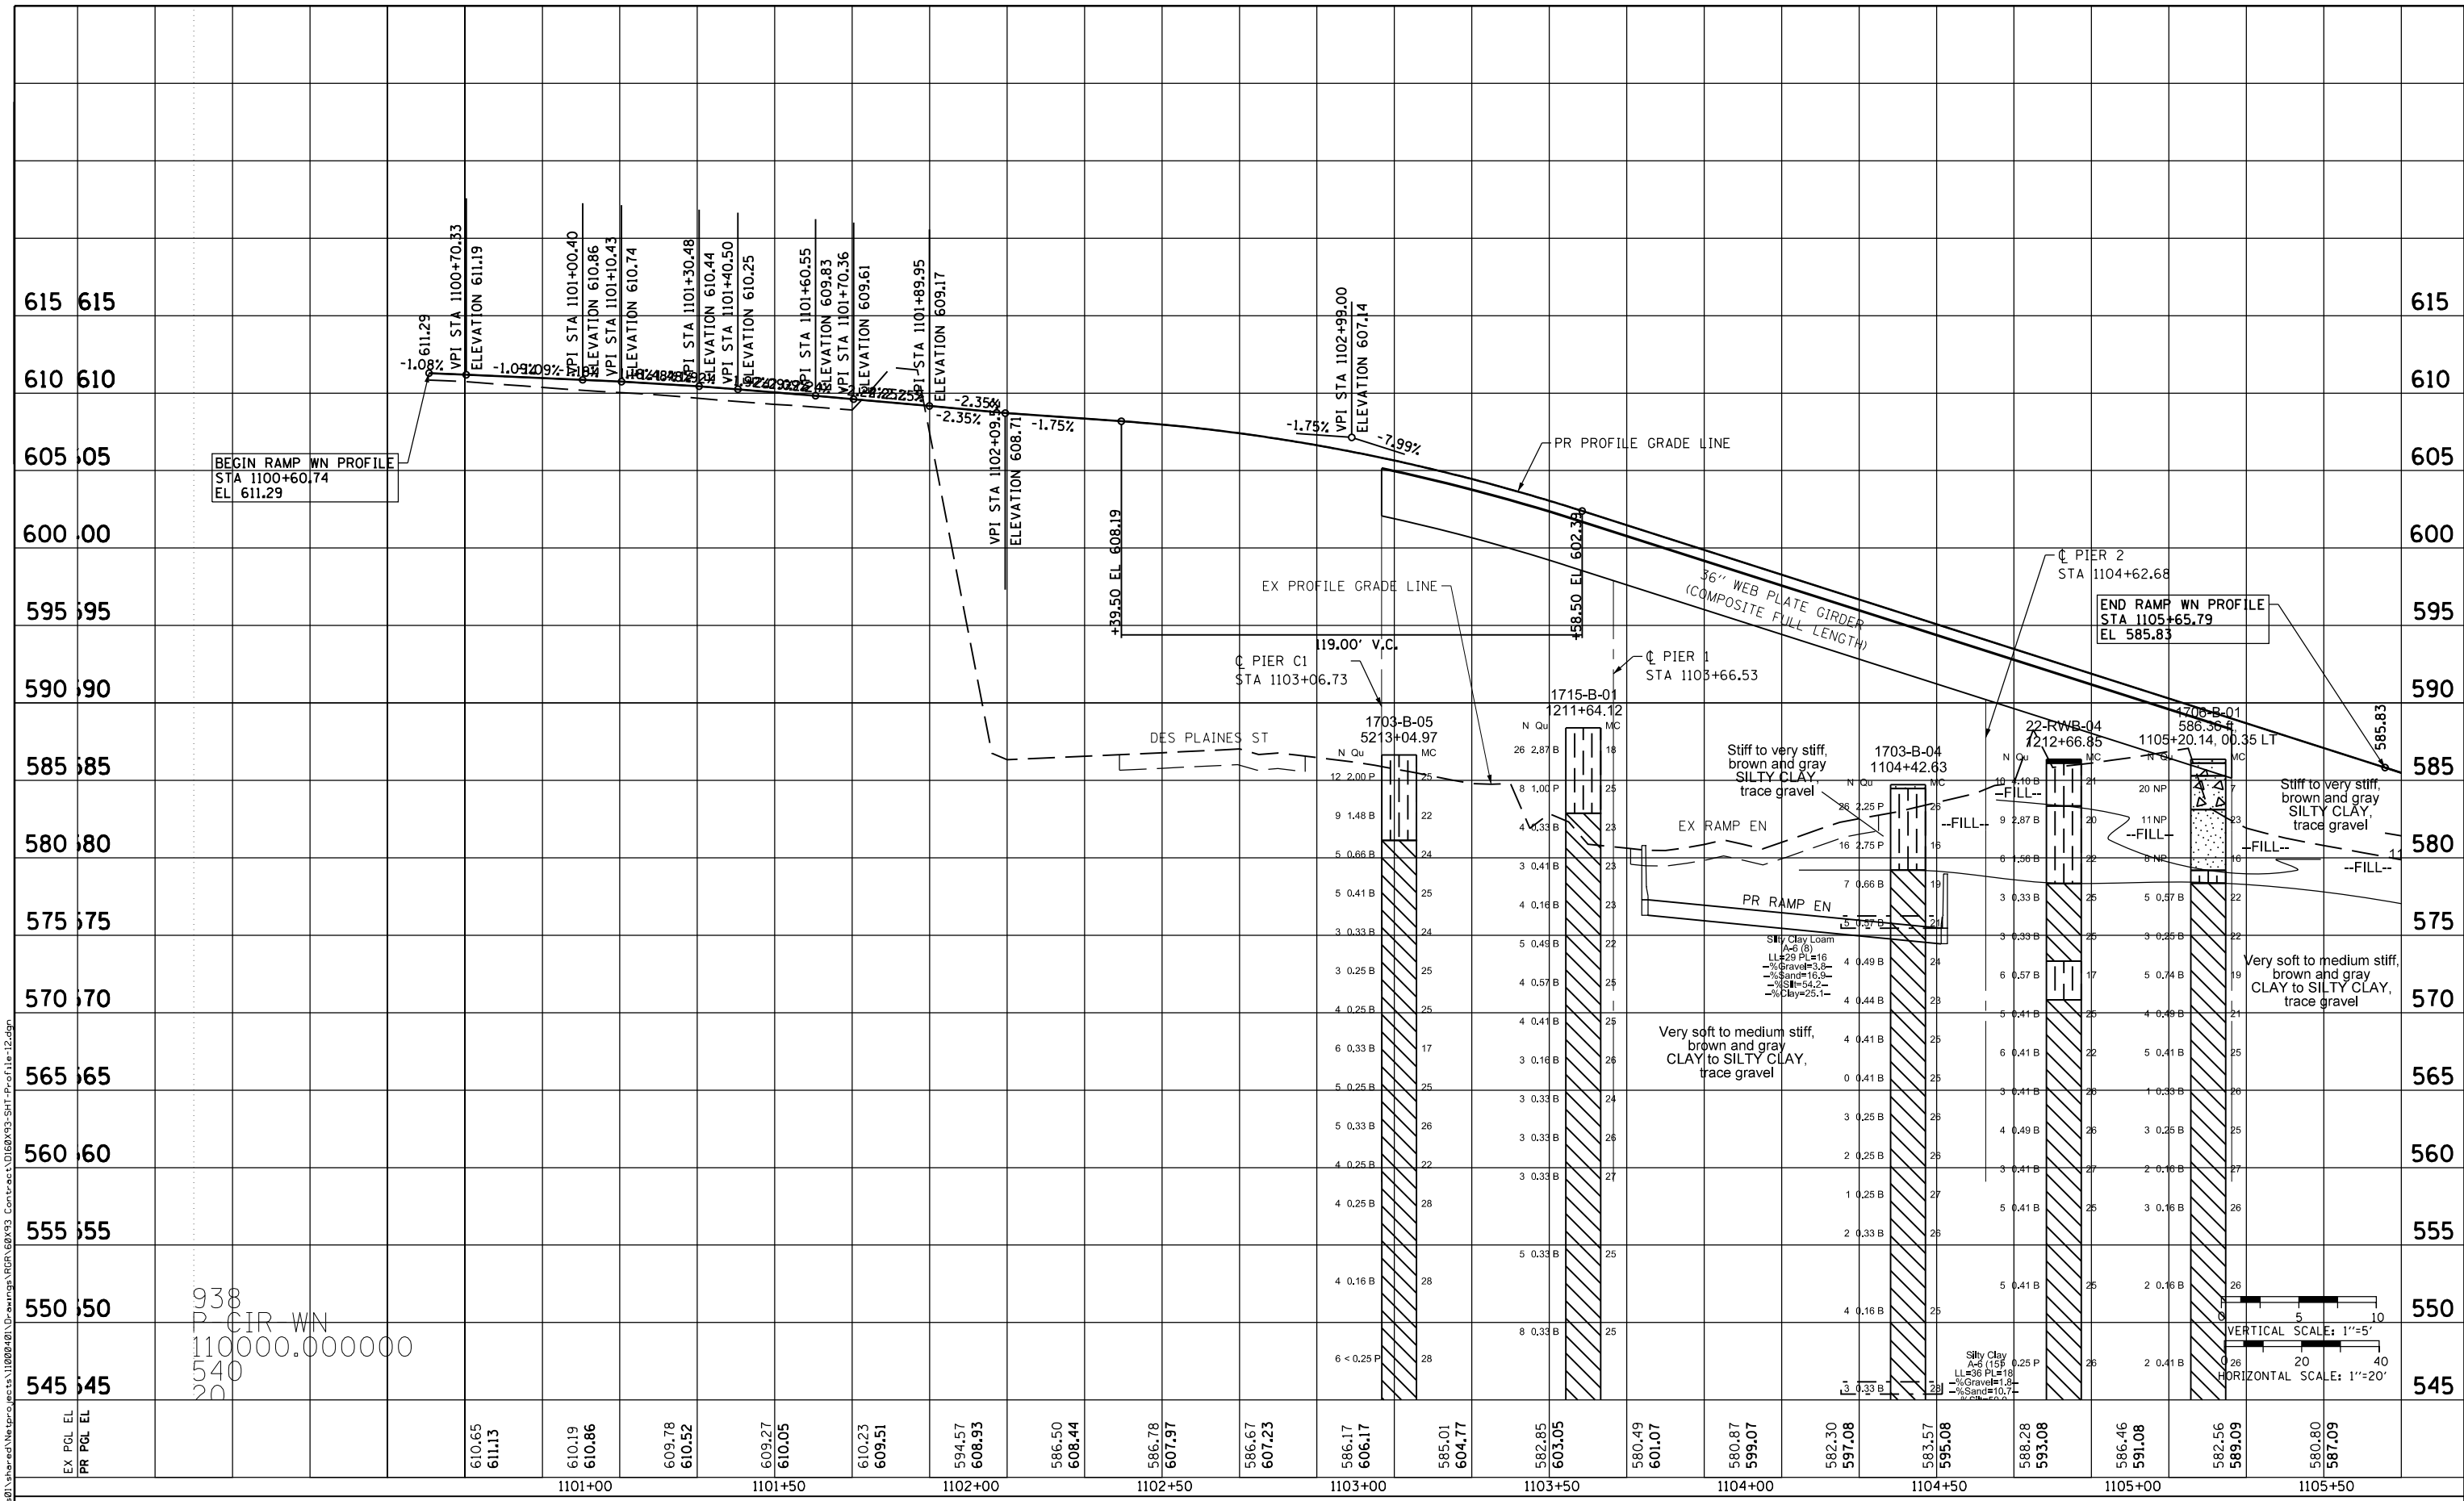

PLAN	SURVEYED	BY	DATE
	PLOTTED		
	GRADES CHECKED		
	STRUCTURE NOTATIONS CHECKED		
	NOTE BOOK NO.		
	CADD FILE NAME		

PROFILE	SURVEYED	BY	DATE
	PLOTTED		
	GRADES CHECKED		
	STRUCTURE NOTATIONS CHECKED		
	NOTE BOOK NO.		
	CADD FILE NAME		

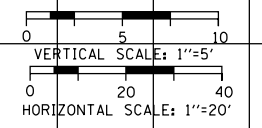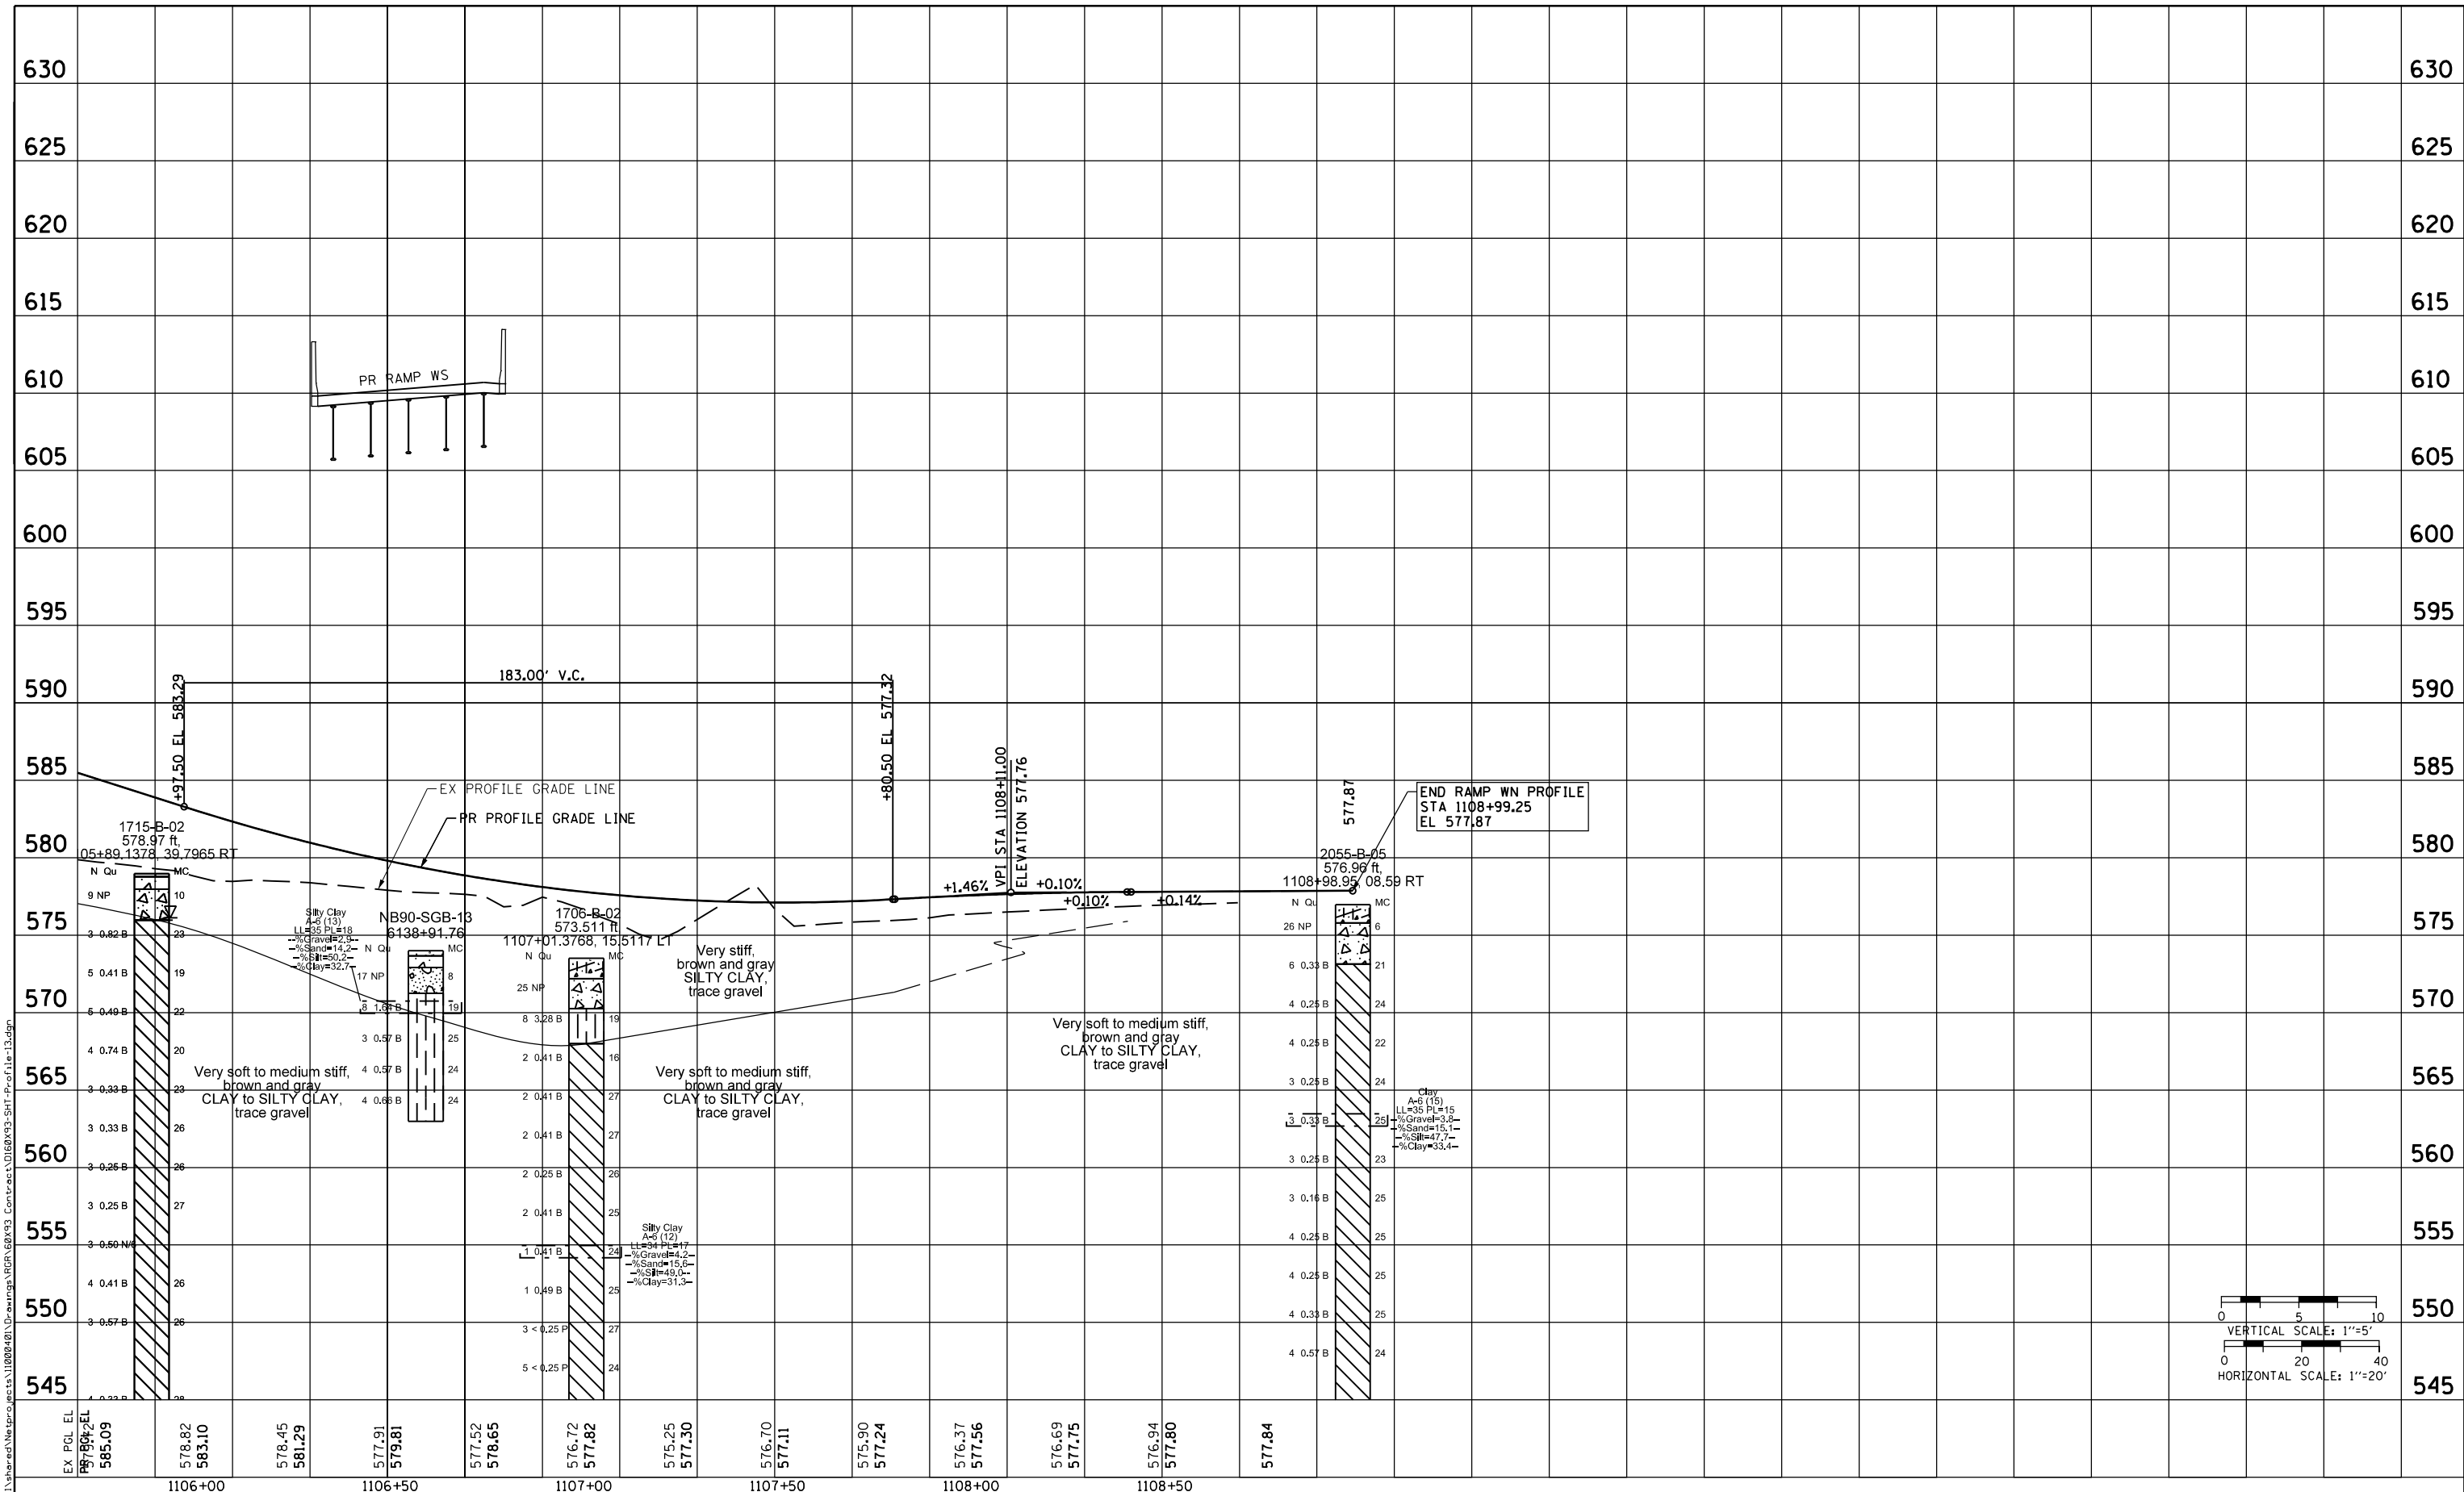

D:\60X93-SHT-Profile-13.dgn	DESIGNED - \$PRF-13-DE	REVISED -
USER NAME = cmarin	DRAWN - \$PRF-13-DR	REVISED -
PLOT SCALE = 40.0000' / in.	CHECKED - \$PRF-13-CH	REVISED -
PLOT DATE = 1/4/2018	DATE - \$DATE	REVISED -

**STATE OF ILLINOIS
DEPARTMENT OF TRANSPORTATION**

**ROADWAY PROFILE
RAMP WN**

SCALE: 1"=20' SHEET \$PRF-10F \$PRF-10EETS STA. 1105+75 TO STA. 1109+00

F.A.I. RTE.	SECTION	COUNTY	TOTAL SHEETS	SHEET NO.
90/94/290	2014-002R&B	COOK	\$TOTAL \$PRF-13	
CONTRACT NO. 60X93				
ILLINOIS FED. AID PROJECT				