

GENERAL NOTES

- 1.) ALL RUNWAYS, TAXIWAYS, AND APRONS SHALL BE KEPT OPEN TO AIRPORT TRAFFIC DURING CONSTRUCTION EXCEPT AS NOTED IN THE CONSTRUCTION ACTIVITY PLAN.
- 2.) ALL CONSTRUCTION TRAFFIC OPERATING ON OR CROSSING RUNWAYS, TAXIWAYS, AND APRONS OPEN TO AIRCRAFT TRAFFIC SHALL BE UNDER CONTROL OF FLAGMAN MONITORING RADIO TRANSMISSIONS ON **UNICOM FREQUENCY 122.8 MHZ**. THE CONTRACTOR SHALL PROVIDE HIS OWN RADIOS AND ONLY HIS PERSONNEL WHO ARE FAMILIAR WITH AIRCRAFT OPERATIONS.
- 3.) WHEN CONFLICTS ARISE BETWEEN CONSTRUCTION ACTIVITIES AND AIRCRAFT OPERATIONS AND SAFETY, AIRCRAFT OPERATIONS AND SAFETY SHALL TAKE PRECEDENCE AND SHALL GOVERN. FINAL AUTHORITY IN THE APPROVAL OF CONSTRUCTION SEQUENCING LIES WITH THE AIRPORT MANAGER. THE CONTRACTOR SHALL COORDINATE CONSTRUCTION ACTIVITIES WITH THE MID-AMERICA SPORT PARACHUTE CLUB TO ENSURE THAT NO CONSTRUCTION ACTIVITIES OR STORAGE LOCATIONS ARE WITHIN THE LANDING ZONE.
- 4.) THE CONTRACTOR WILL BE PERMITTED TO STORE EQUIPMENT AND MATERIALS AT THE LOCATIONS SHOWN ON THE CONSTRUCTION ACTIVITY PLAN. THE MAXIMUM HEIGHT OF EQUIPMENT, MATERIALS AND STOCKPILES SHALL BE 25' ABOVE GROUND ELEVATION.
- 5.) ANY MISCELLANEOUS REMOVALS SHALL BE DISPOSED OF BY THE CONTRACTOR OFF OF AIRPORT PROPERTY, BUT THE CITY AND AIRPORT SHALL HAVE THE FIRST OPTION FOR THE USE OF THE BITUMINOUS MILLINGS GENERATED FROM THE WORK COMPLETED ON THIS PROJECT.
- 6.) ALL PAVEMENTS, DRIVES, OR ANY OTHER AREAS UTILIZED BY THE CONTRACTOR FOR HAUL ROADS OR STORAGE AREAS SHALL BE MAINTAINED AND REPAIRED IN KIND BY THE CONTRACTOR TO THE SATISFACTION OF THE ENGINEER AND AIRPORT MANAGER. NO ADDITIONAL COMPENSATION SHALL BE MADE TO THE CONTRACTOR FOR THIS WORK.
- 7.) THE CONTRACTOR SHALL CONTINUOUSLY CLEAN CONSTRUCTION AREAS WHICH WILL BE OPENED TO AIR TRAFFIC.
- 8.) IT WILL BE NECESSARY FOR THE CONTRACTOR TO MAKE HIS OWN FIELD INVESTIGATION TO DETERMINE THE EXACT LOCATION OF THE UNDERGROUND UTILITIES WITHIN THE PROJECT SITE SO AS TO AVOID ANY DAMAGE. ANY UTILITY, INCLUDING AIRFIELD ELECTRICAL CABLE AND LIGHTS, DAMAGED BY THE CONTRACTOR SHALL BE REPAIRED BY HIM AT HIS OWN EXPENSE IN A MANNER WHICH IS SATISFACTORY TO THE ENGINEER AND TO THE OWNER OF THE UTILITY. ANY REPAIRS THAT MUST BE MADE BY THE OWNER OF THE UTILITY SHALL HAVE THE COST REIMBURSED TO THE UTILITY BY THE CONTRACTOR. AIRFIELD LIGHTING CABLES DAMAGED BY THE CONTRACTOR SHALL BE REPAIRED BY A QUALIFIED ELECTRICIAN WITH THE COSTS TO BE BORNE BY THE CONTRACTOR.
- 9.) CONTRACTOR'S ACCESS SHALL BE AS FOLLOWS:
  - A.) THE CONTRACTOR'S ACCESS TO WORK SHALL BE AS SHOWN ON THE CONSTRUCTION ACTIVITY PLAN.
  - B.) THE CONTRACTOR SHALL COORDINATE ACCESS TO THE AIRFIELD WITH THE AIRPORT.
  - C.) CONTRACTOR SHALL OBTAIN ALL NECESSARY PERMITS AND TEMPORARY EASEMENTS FOR THE ACCESS ROAD(S) SHOWN AND SHALL COMPLY WITH ALL TRAFFIC CONTROL SIGNAGE REQUIRED BY THE COUNTY, TOWNSHIP, OR I.D.O.T.
  - D.) DURING ADVERSE WEATHER THE CONTRACTOR SHALL MAINTAIN ACCESS TO THE WORK AT NO ADDITIONAL COST TO THE CONTRACT. NO EXTENSION OF THE CONTRACT TIME WILL BE CONSIDERED FOR DELAYS DUE TO LACK OF ADEQUATE ACCESS TO THE WORK SITE.
  - E.) THE CONTRACTOR SHALL BE RESPONSIBLE FOR KEEPING THE ACCESS GATE(S) CLOSED DURING WORK HOURS.
  - F.) ALL COSTS RELATING TO CONTRACTOR'S ACCESS AND SECURITY SHALL BE THE RESPONSIBILITY OF THE CONTRACTOR.
  - G.) THE CONTRACTOR SHALL STORE EQUIPMENT AND MATERIALS IN SUCH A WAY AS NOT TO VIOLATE AIRPORT PART 77 SURFACES, OR RUNWAY AND TAXIWAY SAFETY AREAS AND OBJECT FREE AREAS.
  - H.) THE CONTRACTOR SHALL BE RESPONSIBLE FOR CLEANING ACTIVE AIRFIELD PAVEMENTS WHICH ARE CROSSED BY HIS VEHICLES ACCESSING THE WORK OR DEPARTING THE WORK IMMEDIATELY FOLLOWING SAID VEHICLE.
  - I.) THE CONTRACTOR MAY USE ALTERNATE AIRPORT GATES TO DELIVER LARGER EQUIPMENT TO THE JOB SITE. THE CONTRACTOR SHALL COORDINATE ARRIVAL AND DEPARTURE OF THESE DELIVERIES WITH THE AIRPORT THROUGH THE RESIDENT ENGINEER.

FILE: TAZ-4342-GC001.dwg  
 UPDATE BY: Chris Groth  
 PLOT DATE: 12/10/2014 6:34 AM  
 TAZ-V-ALAE

**TA006**

REVISIONS

NUMBER	BY	DATE

0 1 2  
 THIS BAR IS EQUAL TO 2"  
 AT FULL SCALE (34X22).




**TAYLORVILLE MUNICIPAL AIRPORT**  
**TAYLORVILLE, ILLINOIS**  
**REHABILITATE NORTH PORTION OF AIRCRAFT PARKING APRON**  
**SITE PLAN**

© Copyright CMT, Inc.  
**CMT**  
 CRAWFORD, MURPHY & TILLY, INC.  
 CONSULTING ENGINEERS  
 License No. 184-000613

DESIGN BY: AJH  
 DRAWN BY: CMT  
 CHECKED BY: CBG  
 APPROVED BY: CET  
 DATE: NOVEMBER 14, 2014  
 JOB No: 13050-01

IL. PROJ. NO. TAZ-4342  
 SBG NO. 3-17-SBGP-XX

SHEET 02 OF 14 SHEETS

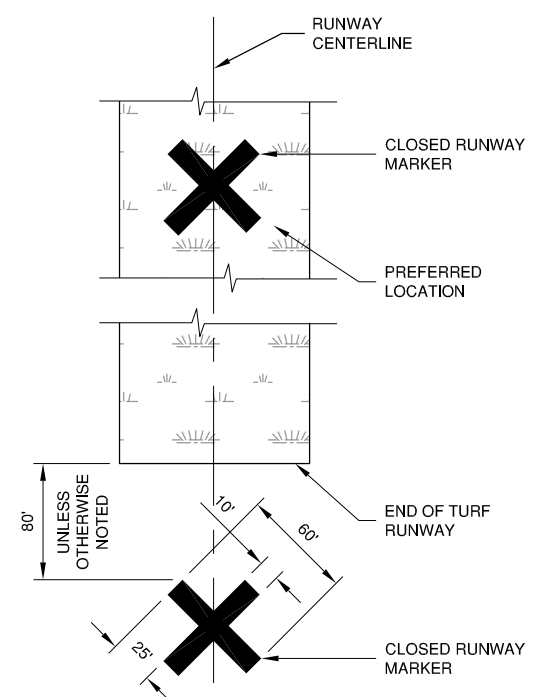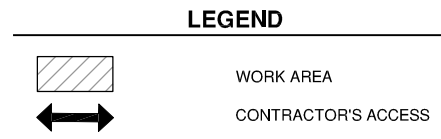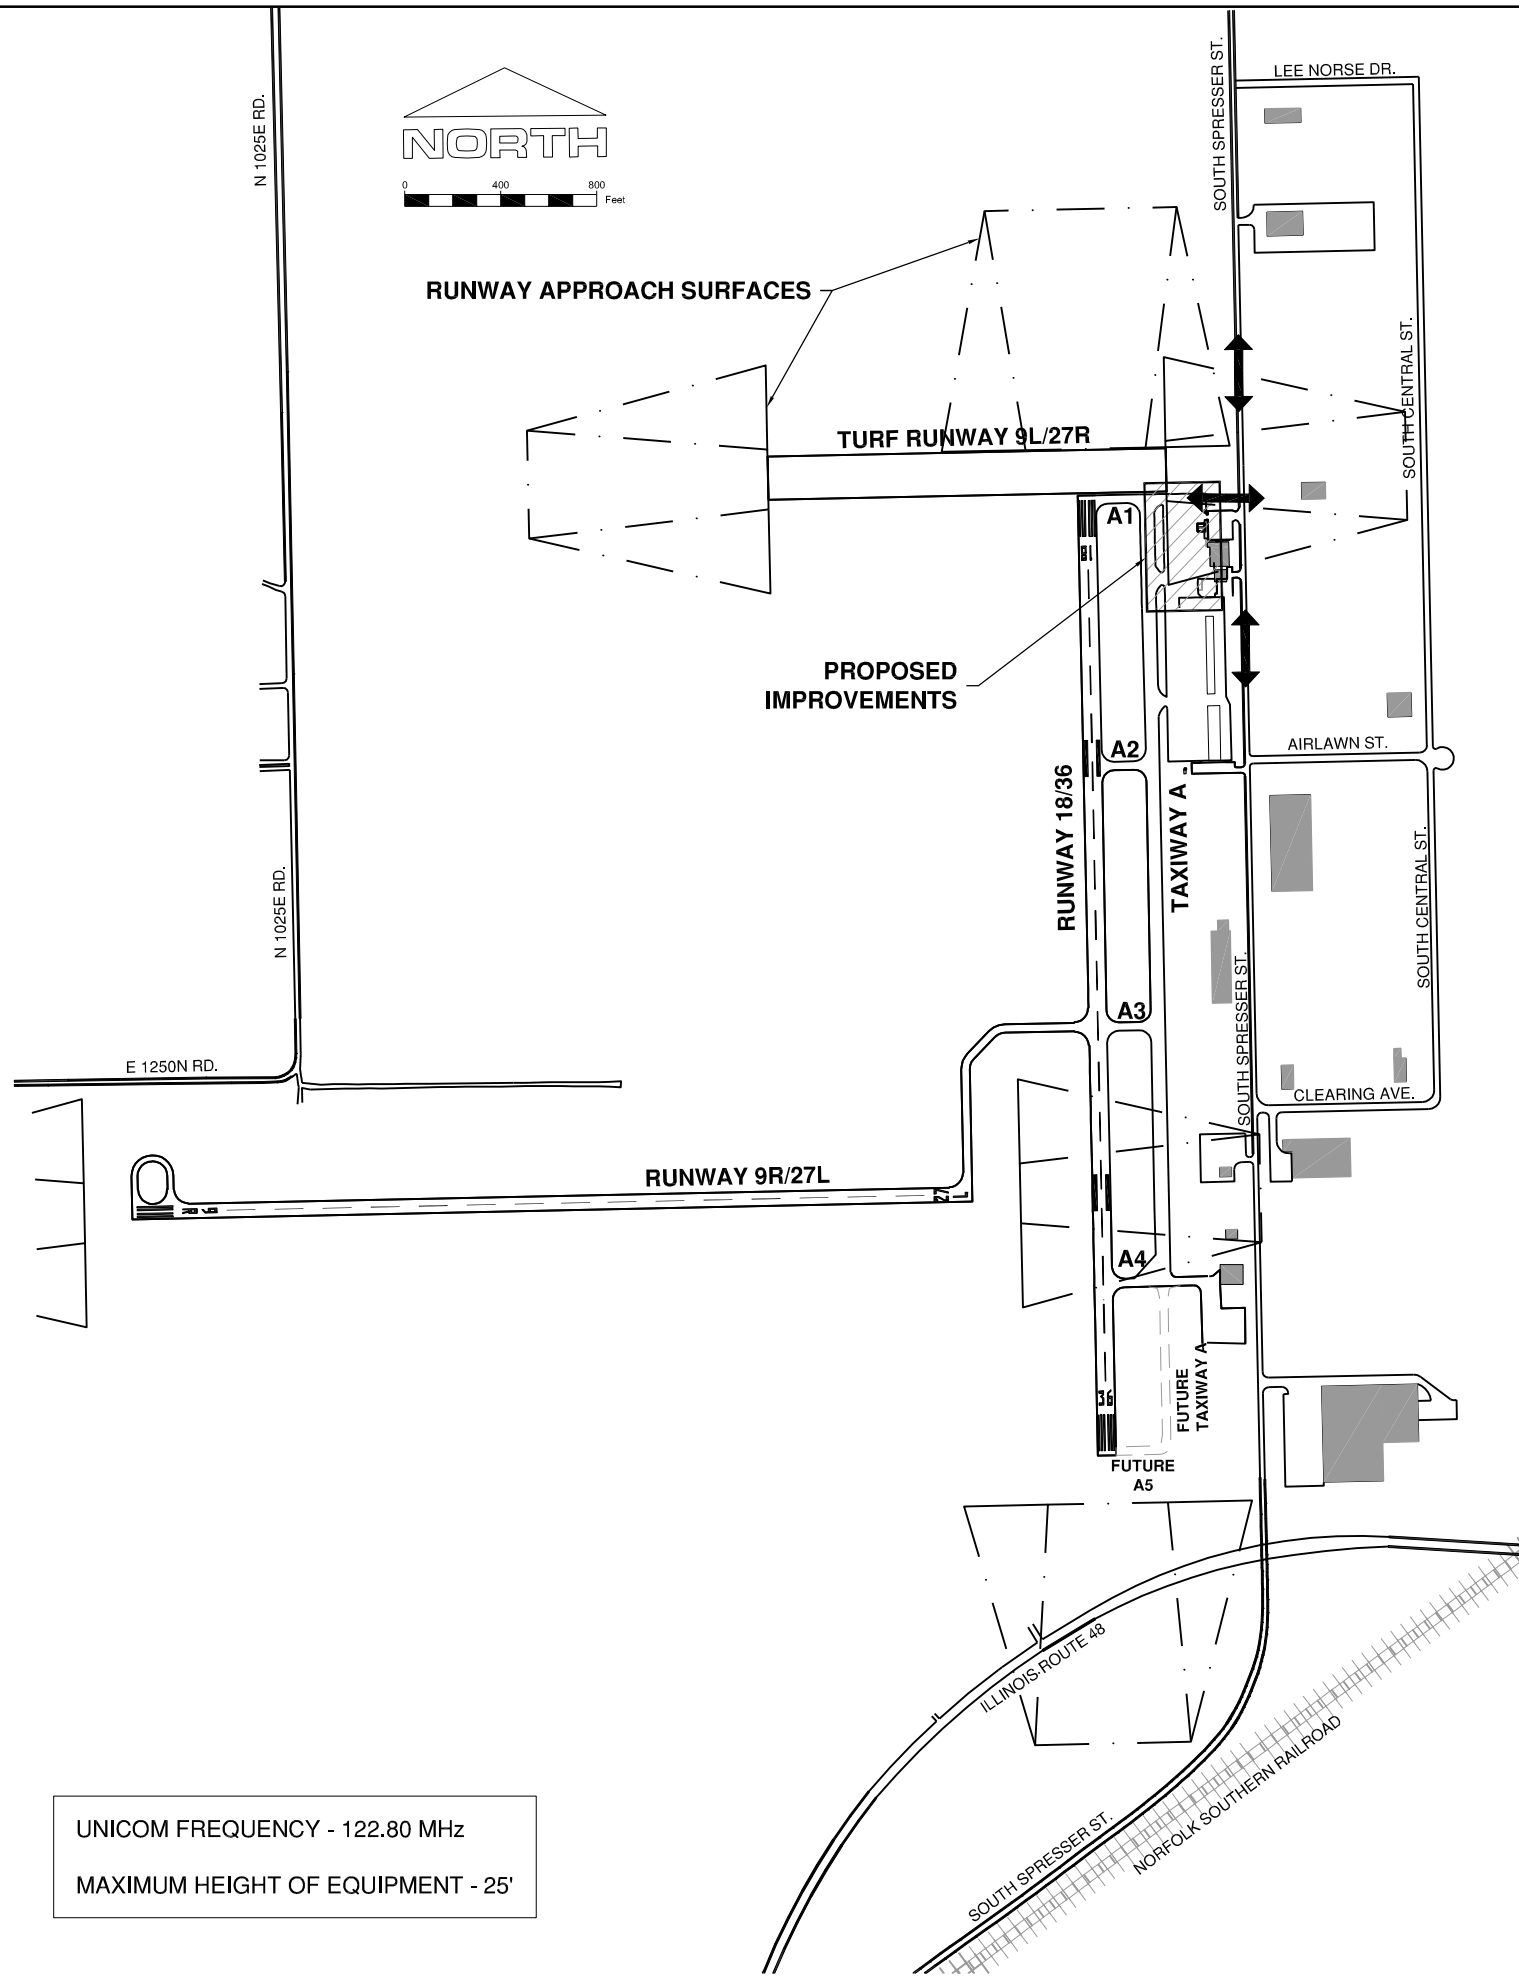

**PORTABLE CLOSED RUNWAY MARKER DETAIL**  
 N.T.S.

K:\Taylorville\1305001\Draw Sheets