

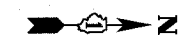


| | | | | |
|---------------------|----------------------------|--------|--------------|-----------|
| F.A.I. | SECTION | COUNTY | TOTAL SHEETS | SHEET NO. |
| 94/90 | | COOK | 38 | 14 |
| STA. | TO STA. | | | |
| FED. ROAD DIST. NO. | ILLINOIS FED. AID PROJECT | | | |
| 62998 | • (2323.6-2P&2324.6-1P)I-3 | | | |

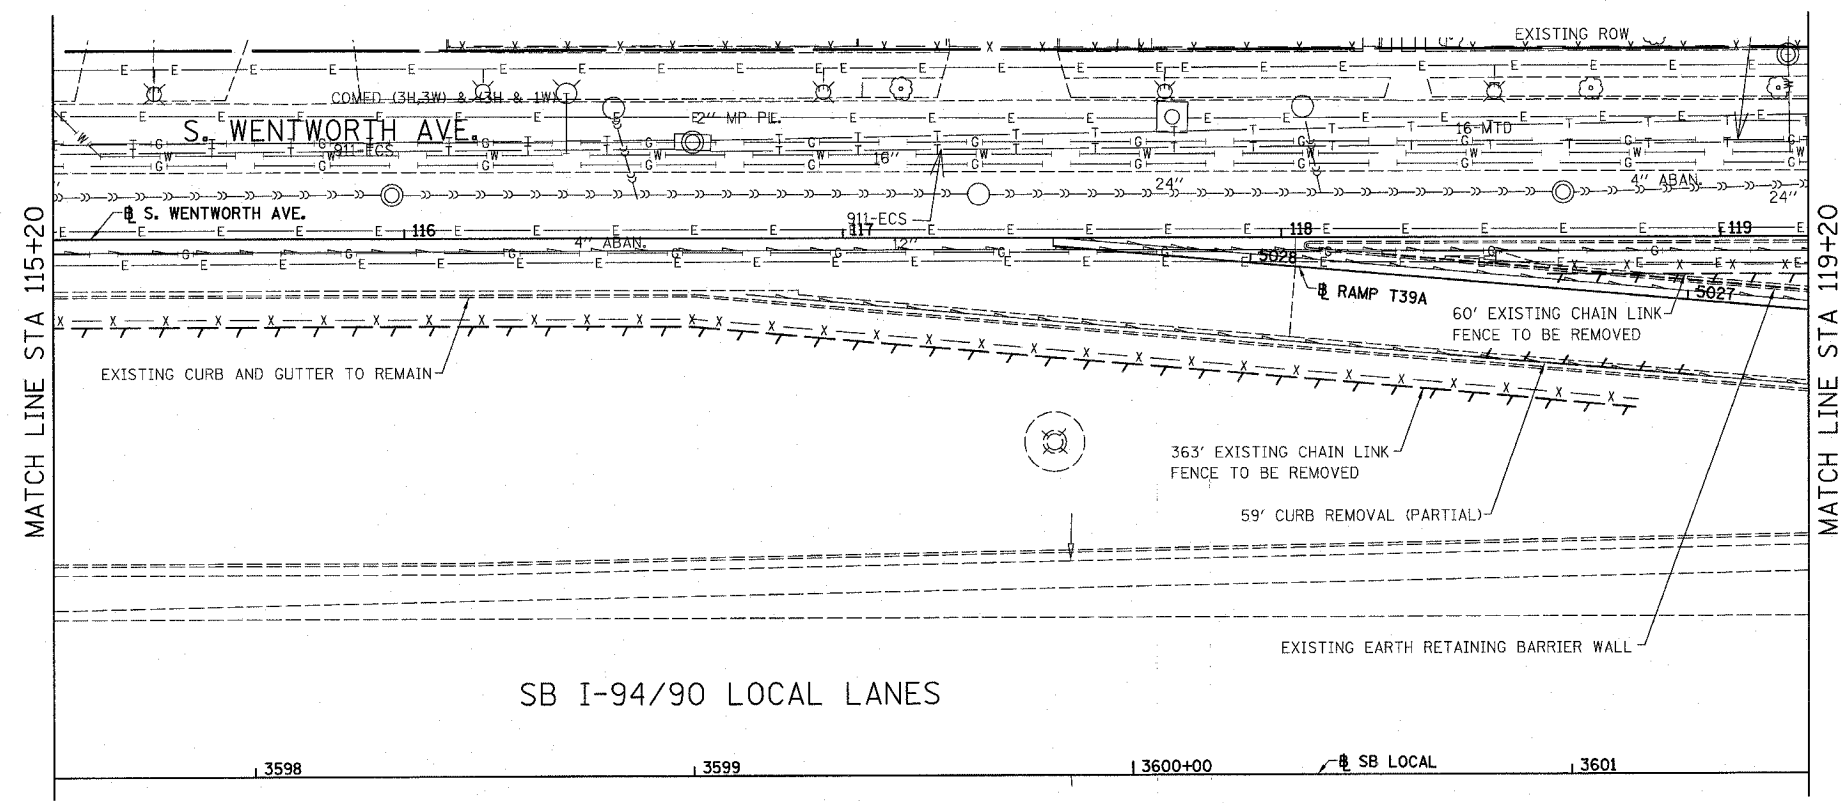


LEGEND:
 LINEAR REMOVALS

EXISTING CONDITIONS AND REMOVAL
 PROPOSED IMPROVEMENTS

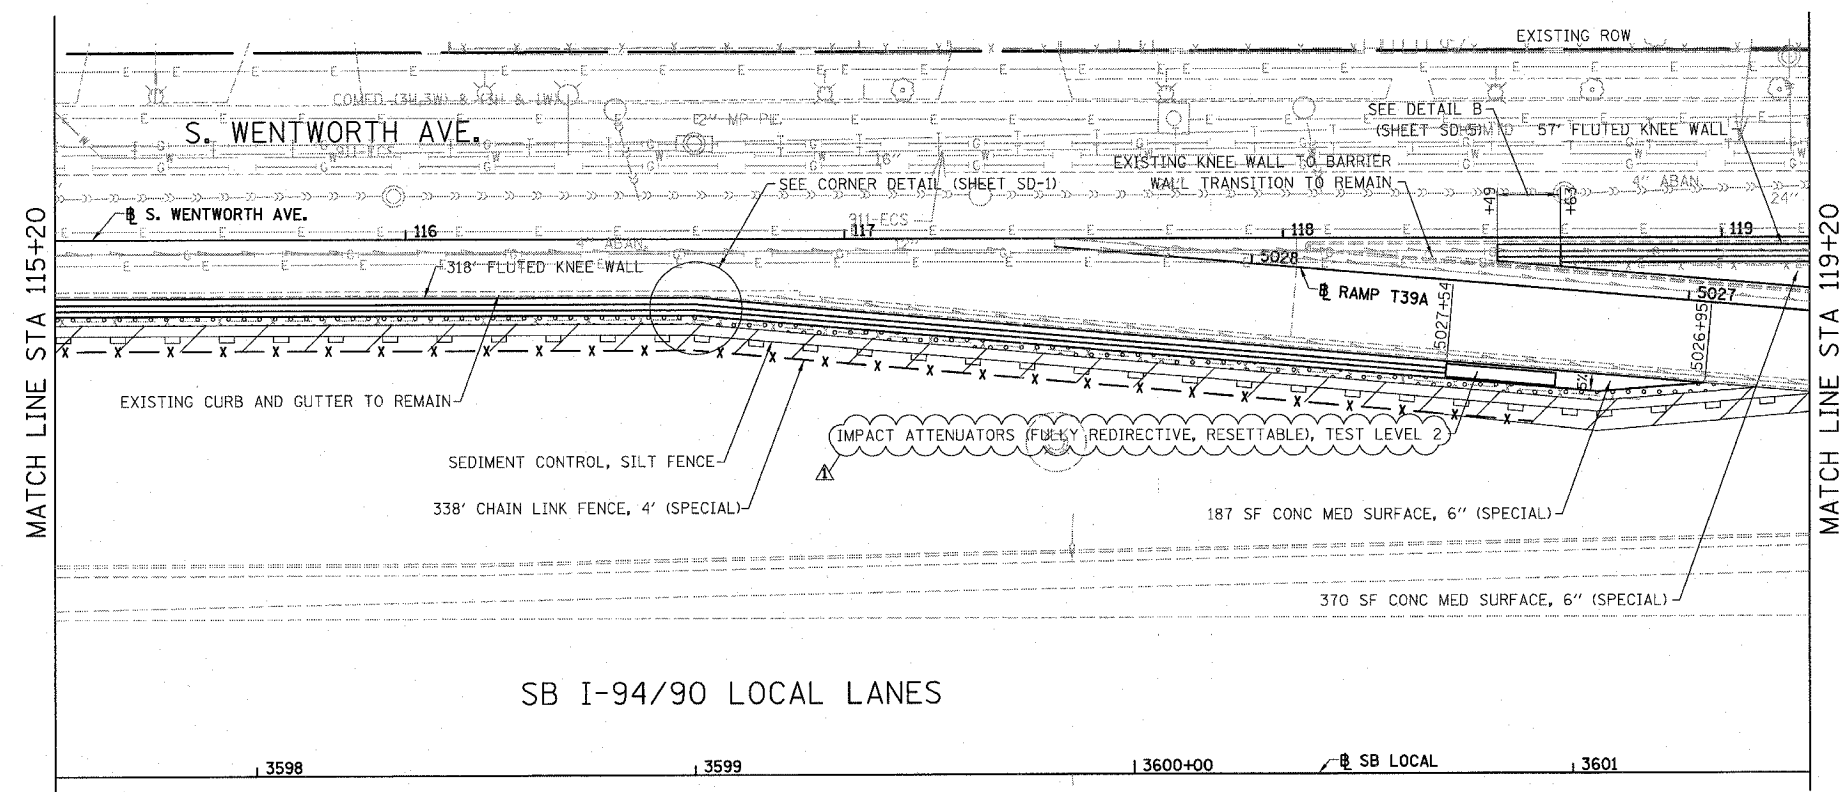

- LEGEND:
- SEEDING, CLASS 2A
 - EROSION CONTROL BLANKET
 - SEEDING, CLASS 4 (MODIFIED)
 - SEEDING CLASS 5A (MODIFIED)
 - EROSION CONTROL BLANKET
 -
 - SEEDING, CLASS 2A
 - EROSION CONTROL BLANKET
 -
 - SEEDING, CLASS 2A
 - EROSION CONTROL BLANKET
 -
 - SEEDING CLASS 4 (MODIFIED)
 - SEEDING, CLASS 5A (MODIFIED)
 - EROSION CONTROL BLANKET

- NOTES:
- SEE STRUCTURAL DETAIL FOR FLUTED KNEE WALL DETAILS.
 - ALL POINT CALLOUTS ARE TAKEN AT THE EDGE OF THE KNEE WALL BASE.

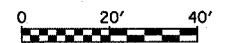

| REVISIONS | |
|-----------|---------|
| NAME | DATE |
| REVISED | 3-6-08 |
| REVISED | 5-30-08 |
| | |
| | |
| | |
| | |
| | |
| | |

ILLINOIS DEPARTMENT OF TRANSPORTATION
 F.A.I. 94/90 (DAN RYAN EXPRESSWAY)
 SOUTHBOUND KNEE WALLS (PERSHING RD TO 35TH ST)

EXISTING AND PROPOSED
 KNEE WALL PLANS

SCALE: 1"=20'
 DATE: 03/06/08
 DRAWN BY: JDC
 CHECKED BY: DDM

BOWMAN, BARRETT & ASSOCIATES INC.
 CONSULTING ENGINEERS
 Chicago, Illinois
 312.228.0100
 www.bbandainc.com

PL-5
 46551 PM
 5/29/2008