



MAY 13, 2008 3:09 PM HINT001214  
 I:\AIRPORTS\SAVANNA\07A0144\CAD\SHEETS\R-12\CON.DWG - Layout1

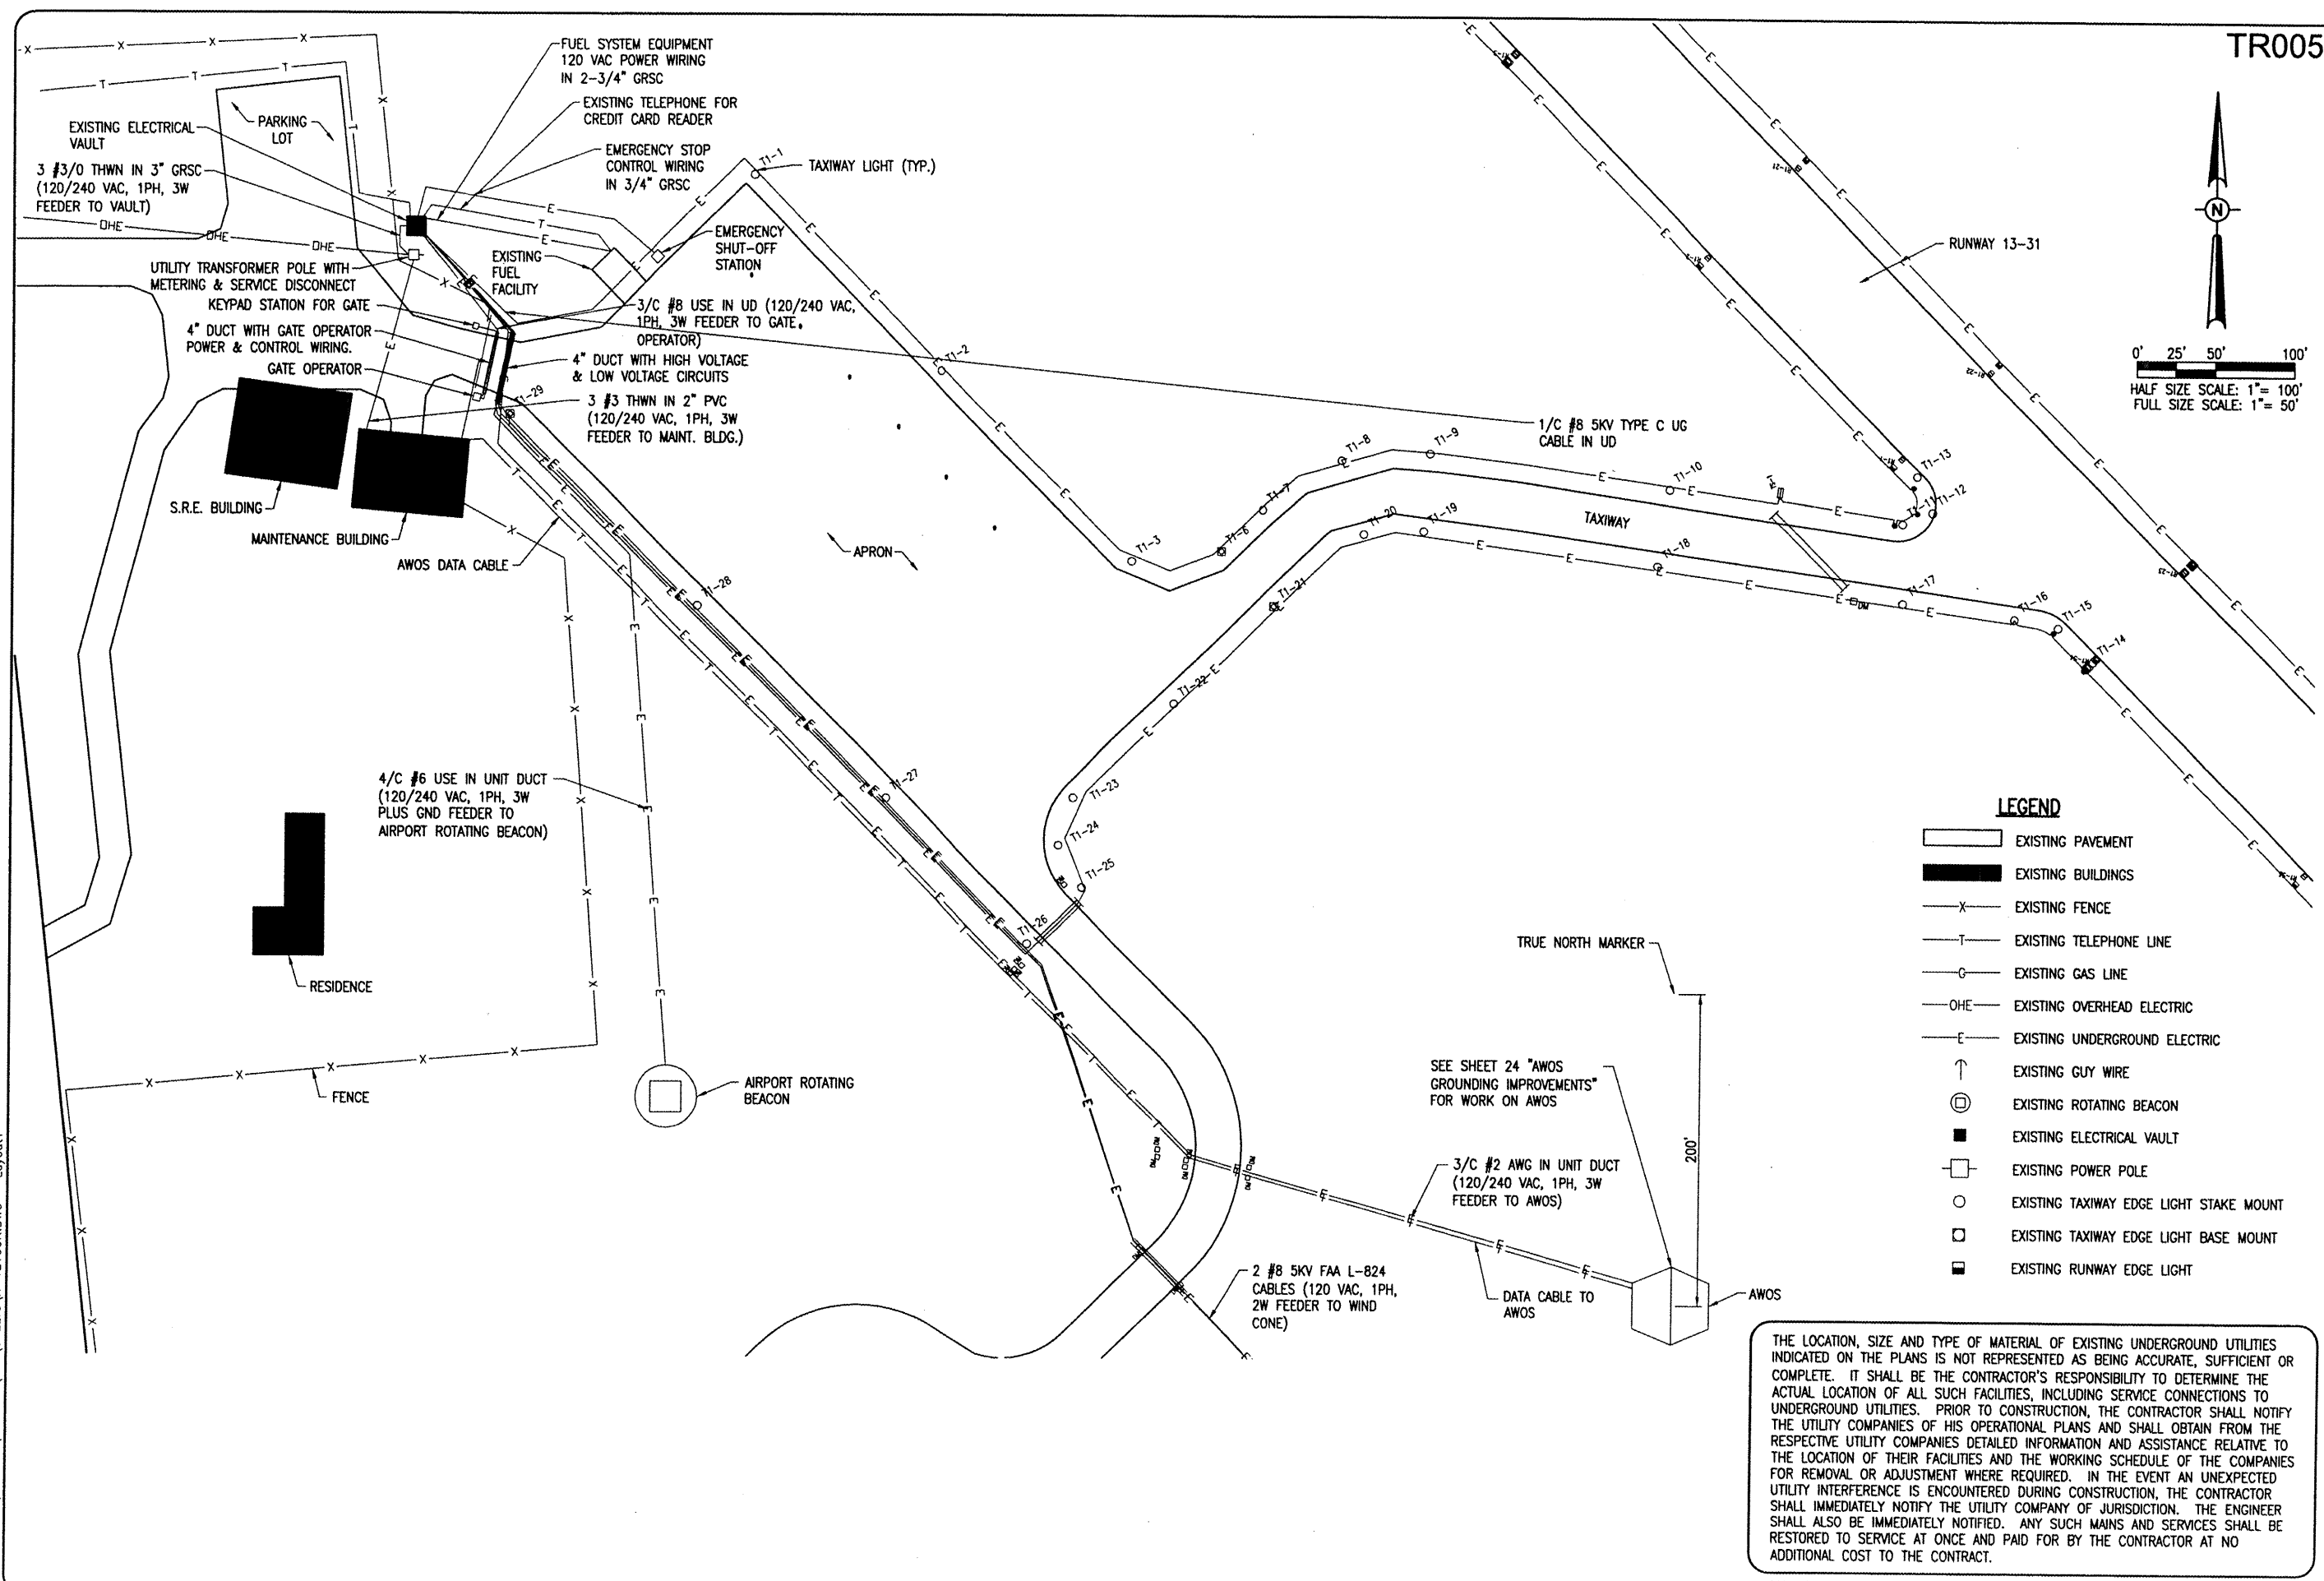

TR005

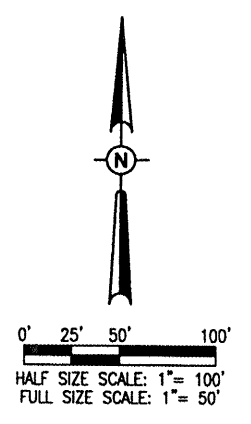


DATE	REVISION	BY

TRI-TOWNSHIP AIRPORT  
 SAVANNA, CARROLL COUNTY  
 ILLINOIS

IL PROJ.: SFY-3782 A.I.P. PROJ.: 3-17-0091-B14

HEL. Dwg. No. 07A0144D_0800	12/19/07
Filename R-12\CON.DWG	MDR
Scale 1"=50'	MDR
Date 05/13/08	CAH
LAYOUT	02/08/08
DRAWN	
REVIEWED	

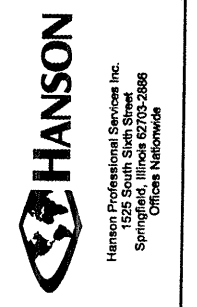

CONSTRUCT  
 NEW VAULT

EXISTING  
 AIRPORT VAULT  
 SITE PLAN

- LEGEND**
- EXISTING PAVEMENT
  - EXISTING BUILDINGS
  - EXISTING FENCE
  - EXISTING TELEPHONE LINE
  - EXISTING GAS LINE
  - EXISTING OVERHEAD ELECTRIC
  - EXISTING UNDERGROUND ELECTRIC
  - EXISTING GUY WIRE
  - EXISTING ROTATING BEACON
  - EXISTING ELECTRICAL VAULT
  - EXISTING POWER POLE
  - EXISTING TAXIWAY EDGE LIGHT STAKE MOUNT
  - EXISTING TAXIWAY EDGE LIGHT BASE MOUNT
  - EXISTING RUNWAY EDGE LIGHT

THE LOCATION, SIZE AND TYPE OF MATERIAL OF EXISTING UNDERGROUND UTILITIES INDICATED ON THE PLANS IS NOT REPRESENTED AS BEING ACCURATE, SUFFICIENT OR COMPLETE. IT SHALL BE THE CONTRACTOR'S RESPONSIBILITY TO DETERMINE THE ACTUAL LOCATION OF ALL SUCH FACILITIES, INCLUDING SERVICE CONNECTIONS TO UNDERGROUND UTILITIES. PRIOR TO CONSTRUCTION, THE CONTRACTOR SHALL NOTIFY THE UTILITY COMPANIES OF HIS OPERATIONAL PLANS AND SHALL OBTAIN FROM THE RESPECTIVE UTILITY COMPANIES DETAILED INFORMATION AND ASSISTANCE RELATIVE TO THE LOCATION OF THEIR FACILITIES AND THE WORKING SCHEDULE OF THE COMPANIES FOR REMOVAL OR ADJUSTMENT WHERE REQUIRED. IN THE EVENT AN UNEXPECTED UTILITY INTERFERENCE IS ENCOUNTERED DURING CONSTRUCTION, THE CONTRACTOR SHALL IMMEDIATELY NOTIFY THE UTILITY COMPANY OF JURISDICTION. THE ENGINEER SHALL ALSO BE IMMEDIATELY NOTIFIED. ANY SUCH MAINS AND SERVICES SHALL BE RESTORED TO SERVICE AT ONCE AND PAID FOR BY THE CONTRACTOR AT NO ADDITIONAL COST TO THE CONTRACT.

CALL J.U.L.I.E. FOR UTILITY INFORMATION AT 1-800-892-0123.