



TYPICAL EXISTING CROSS SECTION WASHINGTON STREET
FROM STA. 100+64 TO STA. 117+70
SHOWN AT STA. 105+00

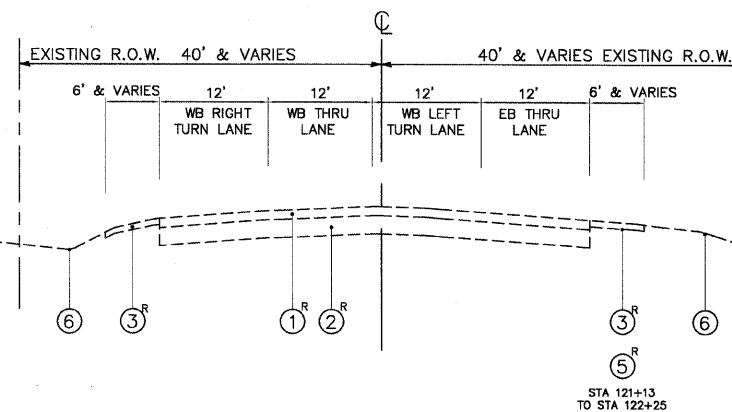

TYPICAL EXISTING CROSS SECTION WASHINGTON STREET
FROM STA. 117+70 TO STA. 126+16
SHOWN AT STA. 123+00

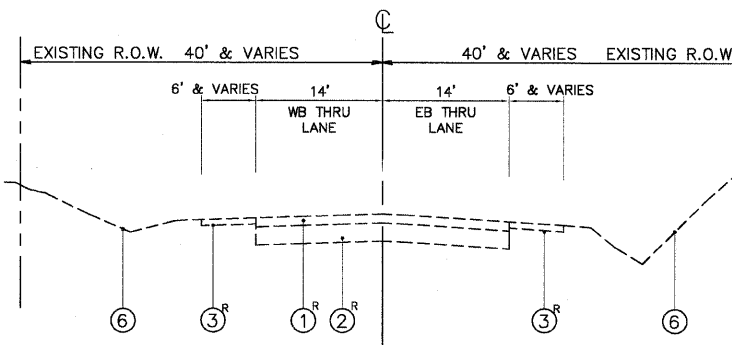

TYPICAL EXISTING CROSS SECTION WASHINGTON STREET
AND FROM STA. 126+16 TO STA. 136+45
SHOWN AT STA. 133+00

TYPICAL CROSS SECTION LEGEND

- NO DESCRIPTION
- ① EXISTING BITUMINOUS PAVEMENT (VARIES 8" TO 16")
 - ② EXISTING AGGREGATE BASE COURSE (VARIES 5" TO 16")
 - ③ EXISTING AGGREGATE SHOULDER (VARIES 6" TO 10")
 - ④ EXISTING BITUMINOUS SHOULDER (VARIES 6" TO 10")
 - ⑤ EXISTING CONCRETE CURB & GUTTER
 - ⑥ EXISTING GROUND
 - ⑦ EXISTING LANDSCAPED MEDIAN
 - ⑧ HOT-MIX SURFACE REMOVAL 2-1/2"
 - ⑨ REMOVAL AND DISPOSAL OF UNSUITABLE MATERIAL
 - ⑩ EARTHWORK REMEDIAL TREATMENT - SEE SHEET 2
 - ⑪ HOT-MIX ASPHALT PAVEMENT (FULL DEPTH), 12"
 - ⑫ HOT-MIX ASPHALT PAVEMENT (FULL DEPTH), 8"
 - ⑬ HOT-MIX ASPHALT SURFACE COURSE, MIX 'D' N50, 2"
 - ⑭ HOT-MIX ASPHALT SURFACE COURSE, MIX 'D' N50, 2 1/2"
 - ⑮ HOT-MIX ASPHALT SURFACE COURSE, MIX 'D' N70, 2"
 - ⑯ HOT-MIX ASPHALT BINDER COURSE, IL-19.0, N50, 2"
 - ⑰ HOT-MIX ASPHALT BINDER COURSE, IL-19.0, N70, 2"
 - ⑱ HOT-MIX ASPHALT BINDER COURSE, IL-19.0, N50, 8"
 - ⑲ POLYMERIZED LEVELING BINDER (MACHINE METHOD), IL 4.75, N50, (VARIES 3/4" TO 1 1/4")
 - ⑳ COMBINATION CONCRETE CURB & GUTTER, TYPE B-6.24
 - ㉑ COMBINATION CONCRETE CURB & GUTTER, TYPE B-6.12
 - ㉒ AGGREGATE SUBGRADE, 12"
 - ㉓ AGGREGATE BASE COURSE, TYPE 'B', 6"
 - ㉔ POROUS GRANULAR EMBANKMENT, SUBGRADE
 - ㉕ GEOTECHNICAL FABRIC FOR GROUND STABILIZATION
 - ㉖ PIPE UNDERDRAINS, 4"(MODIFIED)
 - ㉗ P.C.C. SIDEWALK, 5"
 - ㉘ CONCRETE MEDIAN SURFACE, 4"
 - ㉙ TOPSOIL PLACEMENT, 6"
 - ㉚ SEEDING, CLASS 2A
 - ㉛ EROSION CONTROL BLANKET (SPECIAL)
 - ⓧ^R ITEM TO BE REMOVED

PLANS PREPARED BY:
GEWALT HAMILTON
ASSOCIATES, INC.
Consulting Engineers & Surveyors
350 Forest Edge Drive
Vernon Hills, IL 60061
(847) 478-9700
(847) 478-9701 Fax

REVISIONS	
NAME	DATE
REV.-1 IDOT COMMENTS	02-03-06
REV.-2 PLANS STAGED	06-02-06
REV.-5 PRE-FINAL SUB	02-20-09
PS&E SUBMITTAL	04-10-09

ILLINOIS DEPARTMENT OF TRANSPORTATION
TYPICAL CROSS SECTIONS
WASHINGTON STREET
PROPOSED ROADWAY WIDENING
AND INTERSECTION IMPROVEMENTS
WASHINGTON STREET
SCALE: NTS
DATE: 11-12-04
DRAWN BY: CGP
DESIGNED BY: TPG
CHECKED BY: BLS