


NOTE:
 MAINLINE PAVING TO
 EXTEND 1' ONTO HMA
 SHOULDERS. SEE TYPICAL
 SECTIONS.

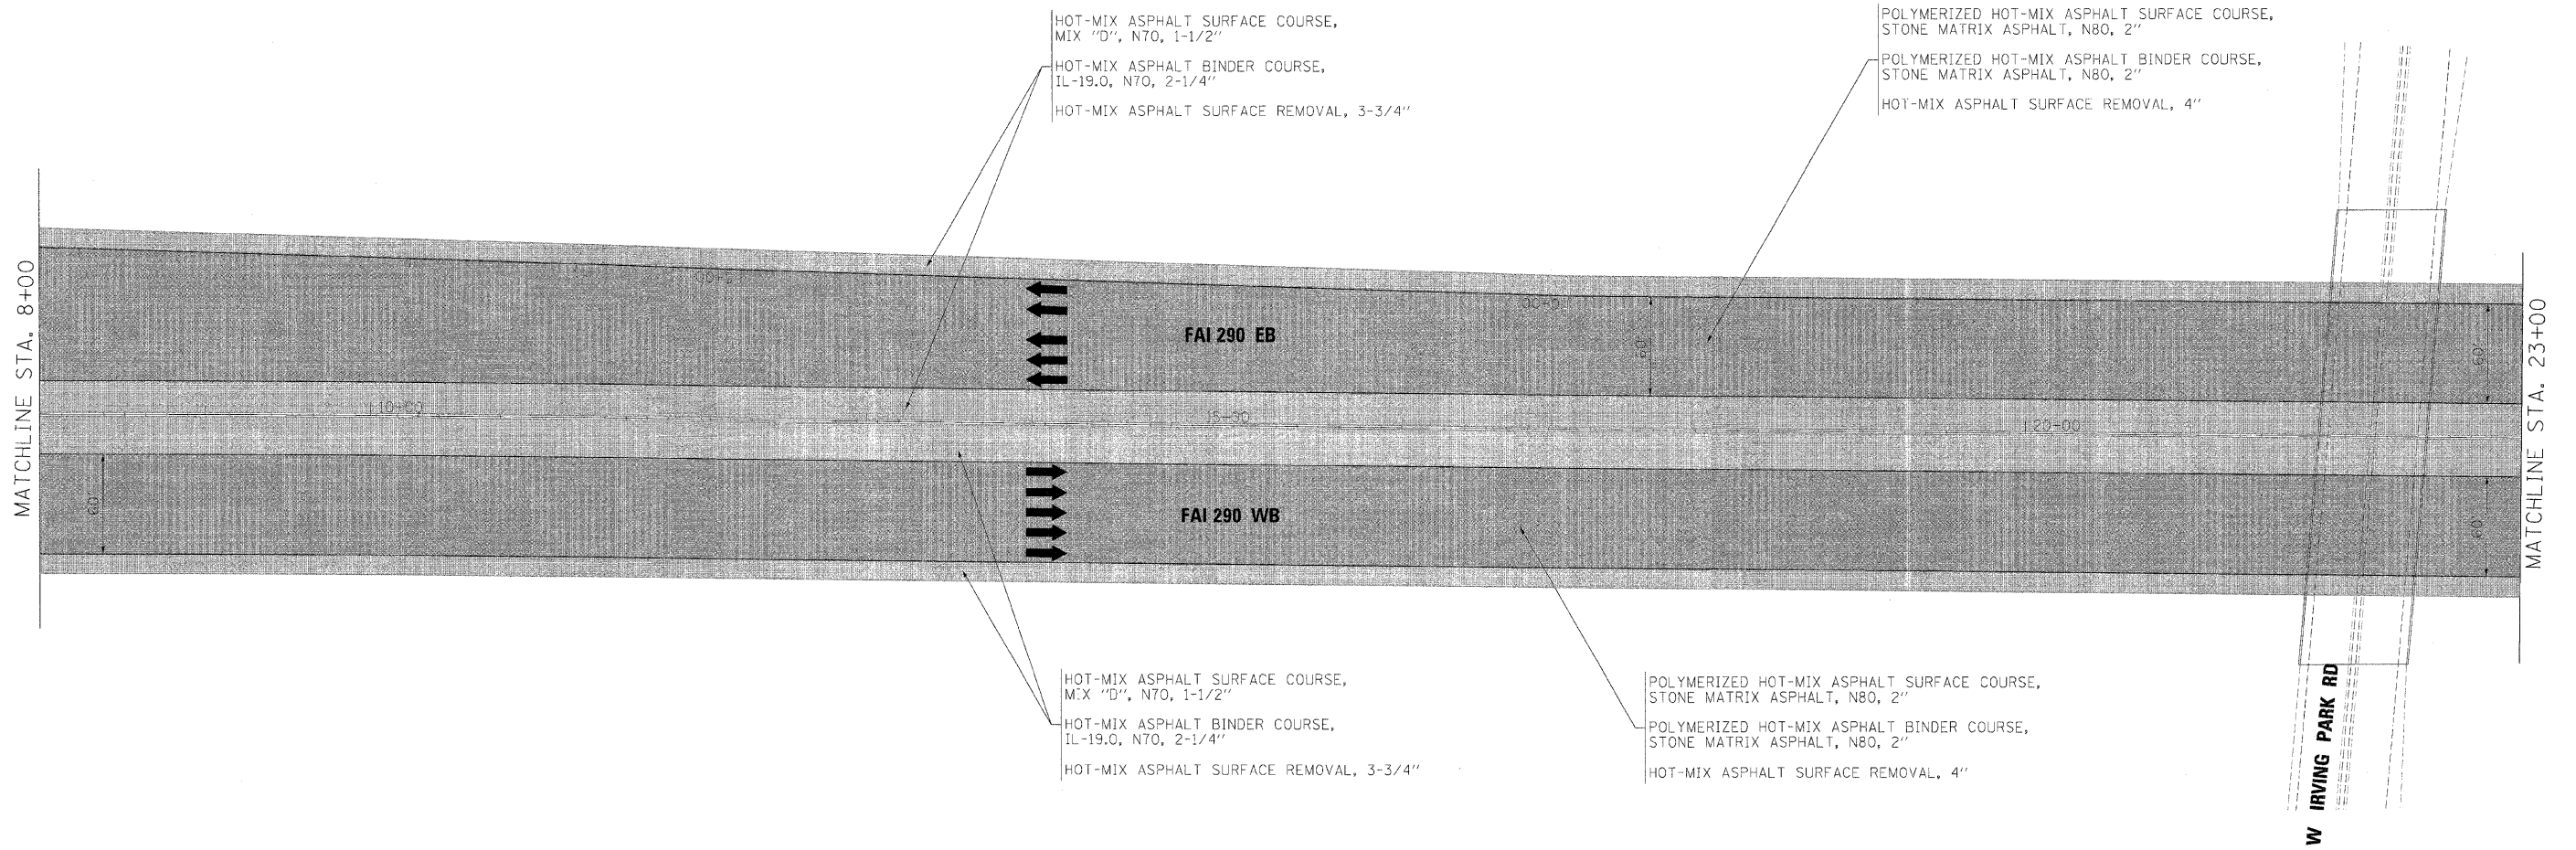

FILE NAME -	DESIGNED - AJP	REVISED -
...\\pplh_abc\c1\355\plan\13.dgn	DRAWN - TMB	REVISED -
USER NAME = jma_ewski	CHECKED - JMM	REVISED -
PLOT DATE = 11/13/2009	DATE - 10/16/09	REVISED -

benesch

**STATE OF ILLINOIS
 DEPARTMENT OF TRANSPORTATION**

ROADWAY PLAN			
I-290 STA 8+00 TO STA 23+00			
SCALE: 1"=50'	SHEET NO. 12 OF 32 SHEETS	STA.	TO STA.

F.A.I. RTE.	SECTION	COUNTY	TOTAL SHEETS	SHEET NO.
*	22(1, 1-1, 2&3)RS-7	DUPAGE	546	81
*290,355		CONTRACT NO. 60651		
FED. ROAD DIST. NO.	ILLINOIS FED. AID PROJECT			