


**LEGEND**

- DETOUR ROUTE
- ▨ WORK ZONE

**DETOUR NOTES**

1. THE CONTRACTOR MUST FURNISH, INSTALL, MAINTAIN AND REMOVE ALL TEMPORARY SIGN SUPPORTS. AFTER REMOVING THE SUPPORTS, THE CONTRACTOR MUST FILL HOLES (IF ANY) AND RESTORE THE GROUND TO ITS ORIGINAL CONDITION AND ELEVATION. THE COST OF PLACING GRAVEL, SOD OR SEED MUST BE INCLUDED IN THE UNIT BID PRICE FOR "TRAFFIC CONTROL & PROTECTION FOR TEMPORARY DETOUR."
2. ALL SIGNS, SUPPORTS AND POSITIONING MUST BE IN ACCORDANCE WITH THE MANUAL ON UNIFORM TRAFFIC CONTROL DEVICES, LATEST EDITION.
3. SIGNING SHALL BE PLACED AT LOCATION THAT WILL BE COMPATIBLE WITH EXISTING SIGNING AND PER DISTRICT ONE DETAIL TC-21.
4. ALL EXISTING SIGNS OR OTHER DETOUR SIGNS THAT CONFLICT WITH THE DETOUR MUST BE COVERED.

**FOR INFORMATION ONLY**

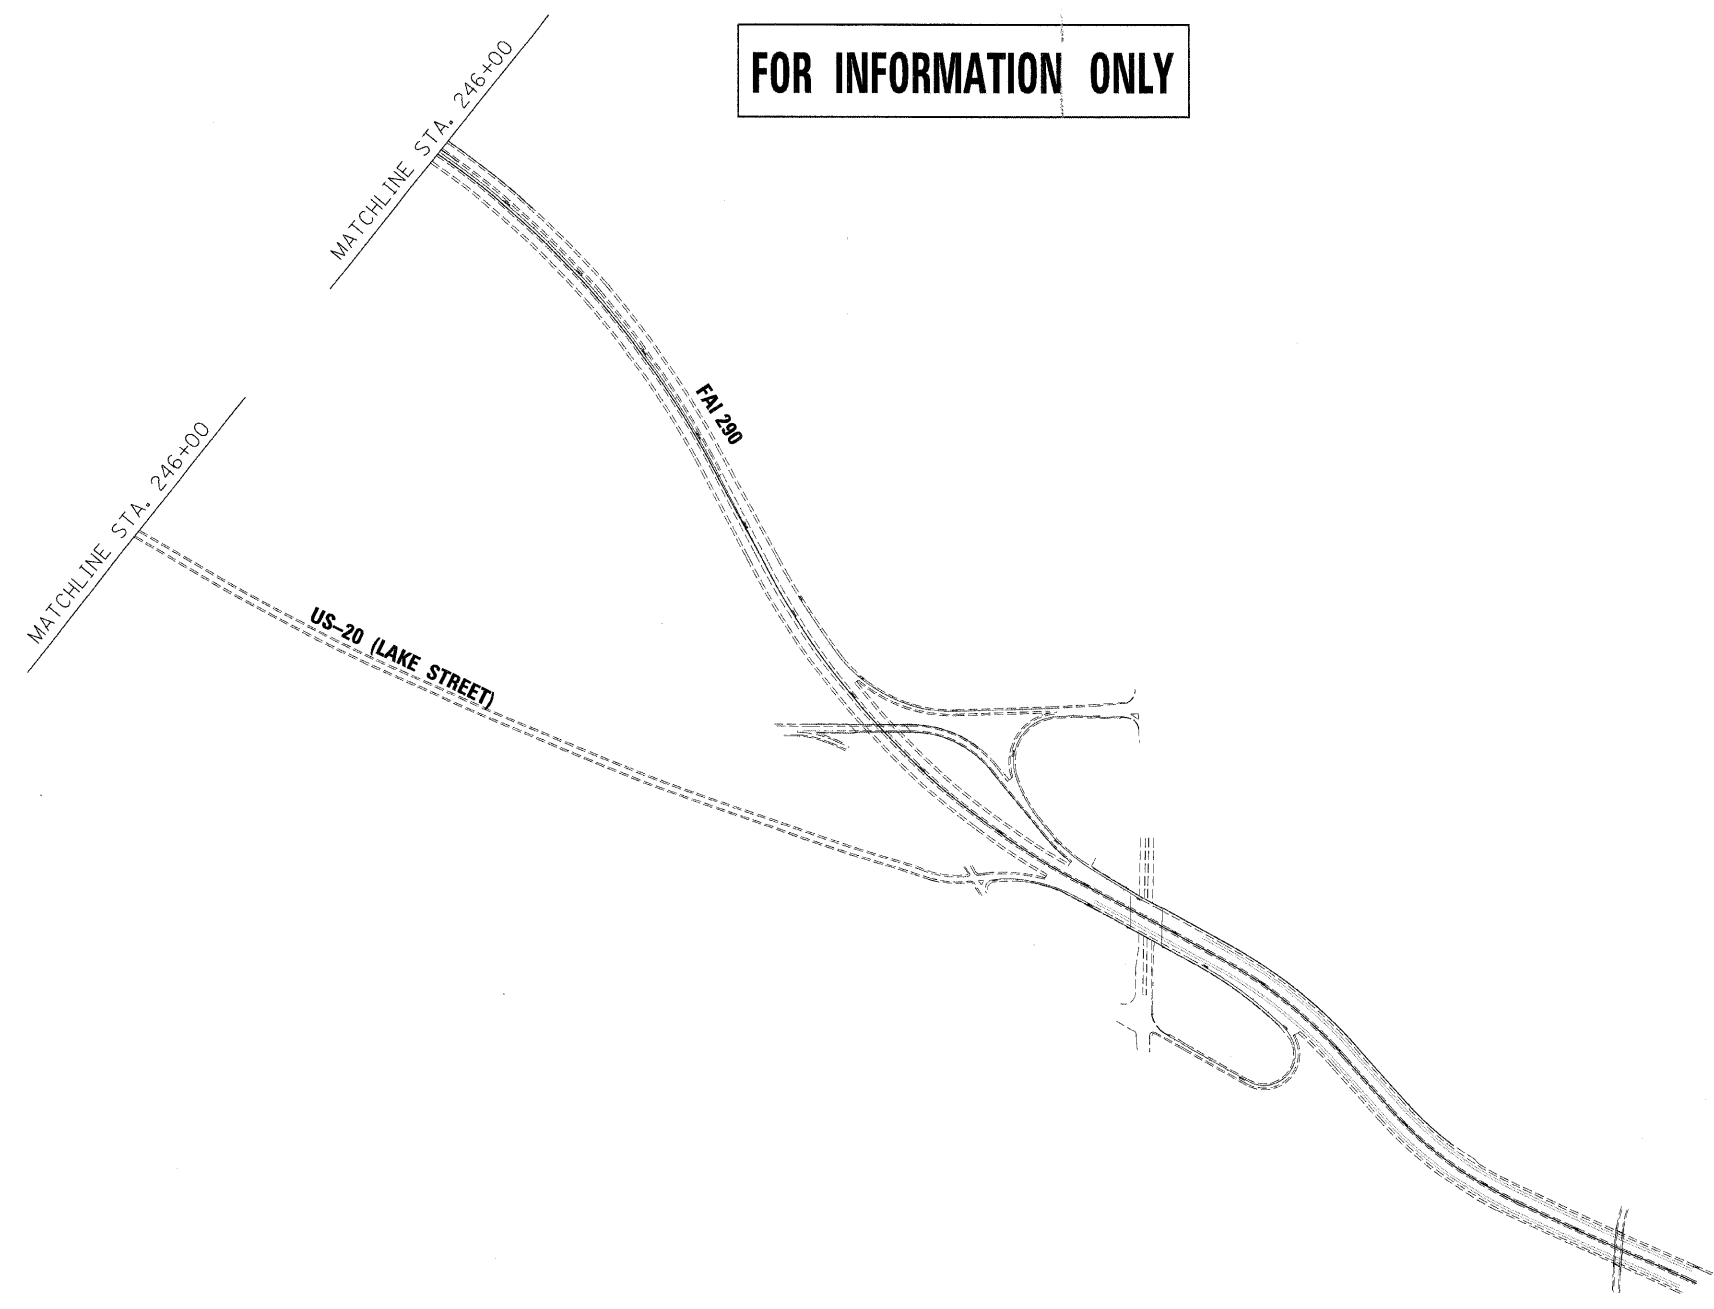

FILE NAME =	DESIGNED - NMM	REVISED -	<b>benesch</b>	<b>STATE OF ILLINOIS DEPARTMENT OF TRANSPORTATION</b>	<b>DETOUR PLAN</b>			F.A.I. RTE.	SECTION	COUNTY	TOTAL SHEETS	SHEET NO.
...\\prpln_pbc_c1385_290_EBUS20_E31290_03.dgn	DRAWN - TMB	REVISED -			<b>I-290 EB FROM LAKE ST EB</b>			*	2201, 1-1, 2&3RS-7	DUPAGE	546	113
USER NAME = tblank	CHECKED - JJT	REVISED -			SCALE: N.T.S.    SHEET NO. 9 OF 115 SHEETS    STA.    TO STA.			*290,355		CONTRACT NO. 60651		
PLOT DATE = 11/13/2009	DATE - 10/16/09	REVISED -						FED. ROAD DIST. NO.	ILLINOIS	FED. AID PROJECT		